


2 WEST ELEVATION
3/16" = 1'-0"

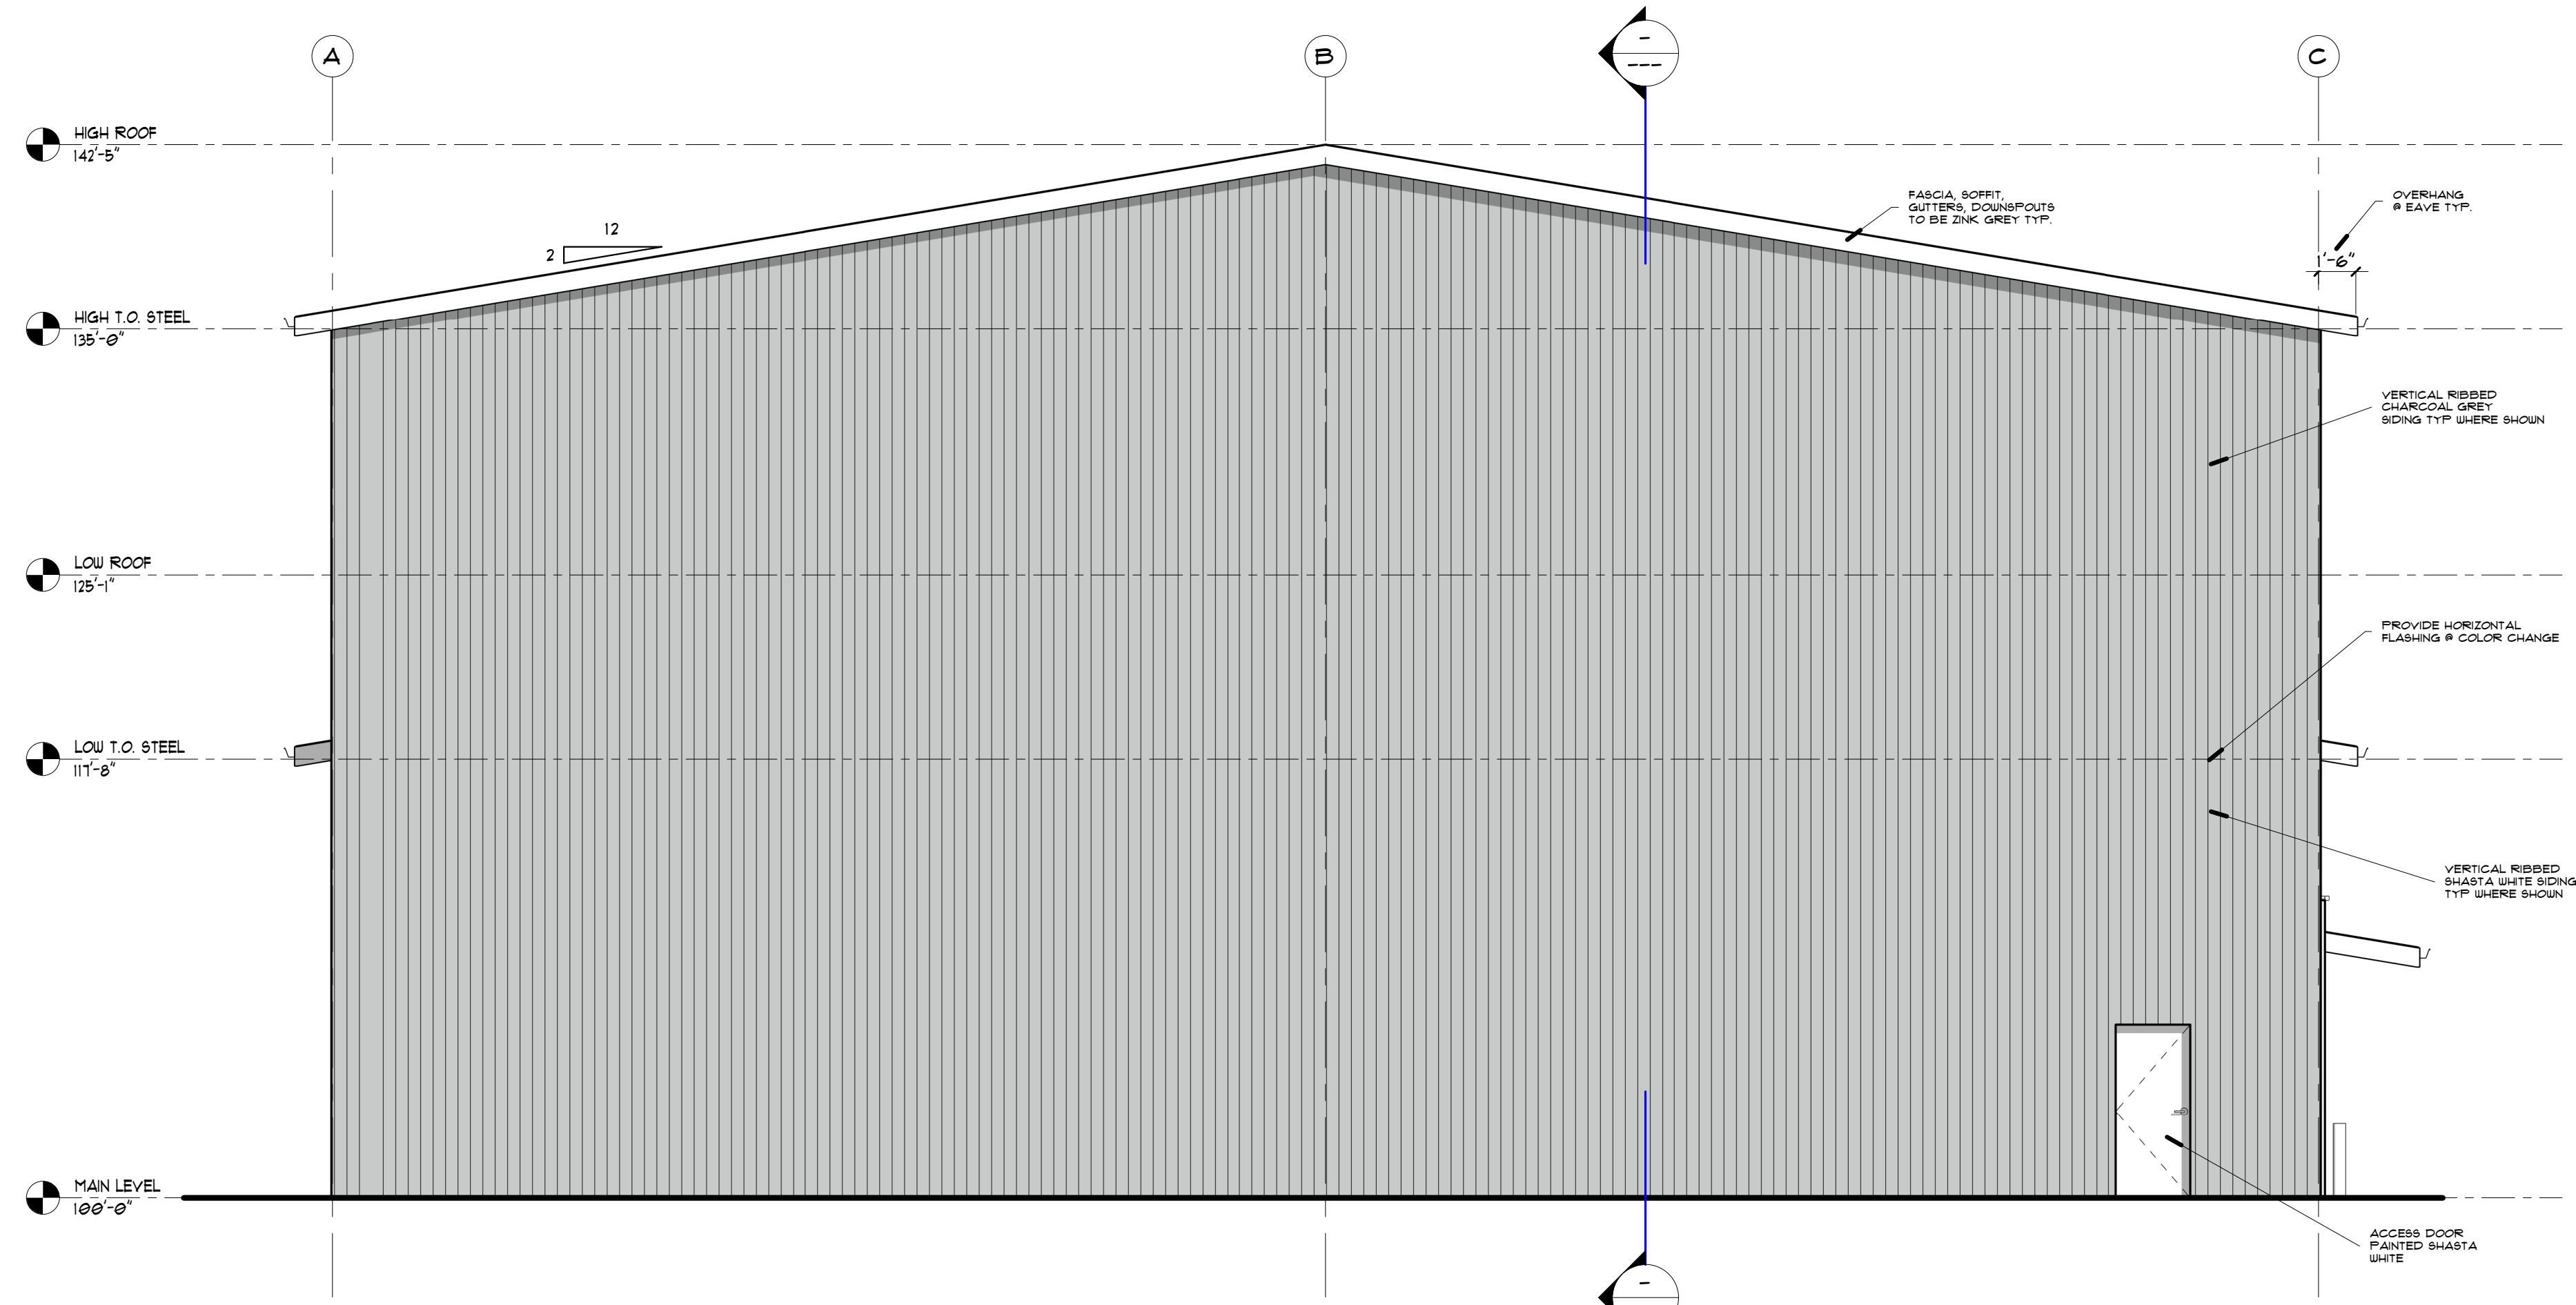

1 NORTH ELEVATION
3/16" = 1'-0"

NOTICE: DUTY OF COOPERATION - RELEASE OF THESE PLANS CONTINGENT UPON FURTHER COOPERATION AMONG THE OWNER, HIS CONTRACTOR, AND THE ARCHITECT. DESIGN AND CONSTRUCTION ARE COMPLEX. ALTHOUGH THE ARCHITECT AND HIS CONSULTANTS HAVE PERFORMED THEIR SERVICES WITH CARE AND DILIGENCE, THEY CANNOT GUARANTEE PERFECTION. NO CONTACT SHALL RELIEVE THE ARCHITECT FROM RESPONSIBILITY FOR ALL CONSEQUENCES ARISING OUT OF SUCH CHANGES. THIS SET IS NULL & VOID SHOULD BE OBTAINED FROM THE SET.

© 2024 KENNEY LEE ARCHITECTURE GROUP, INC.

date 8-28-24
drawn KHL
checked
checker

sheet
A9.1

Kenney Lee
architecture group, inc.

VINE LABS NEW BUILD
703 SALIDA WAY
AURORA COLORADO
(970) 663-0548