



3 MAIN STREET
A1.1 SCALE: 1"=30'-0"

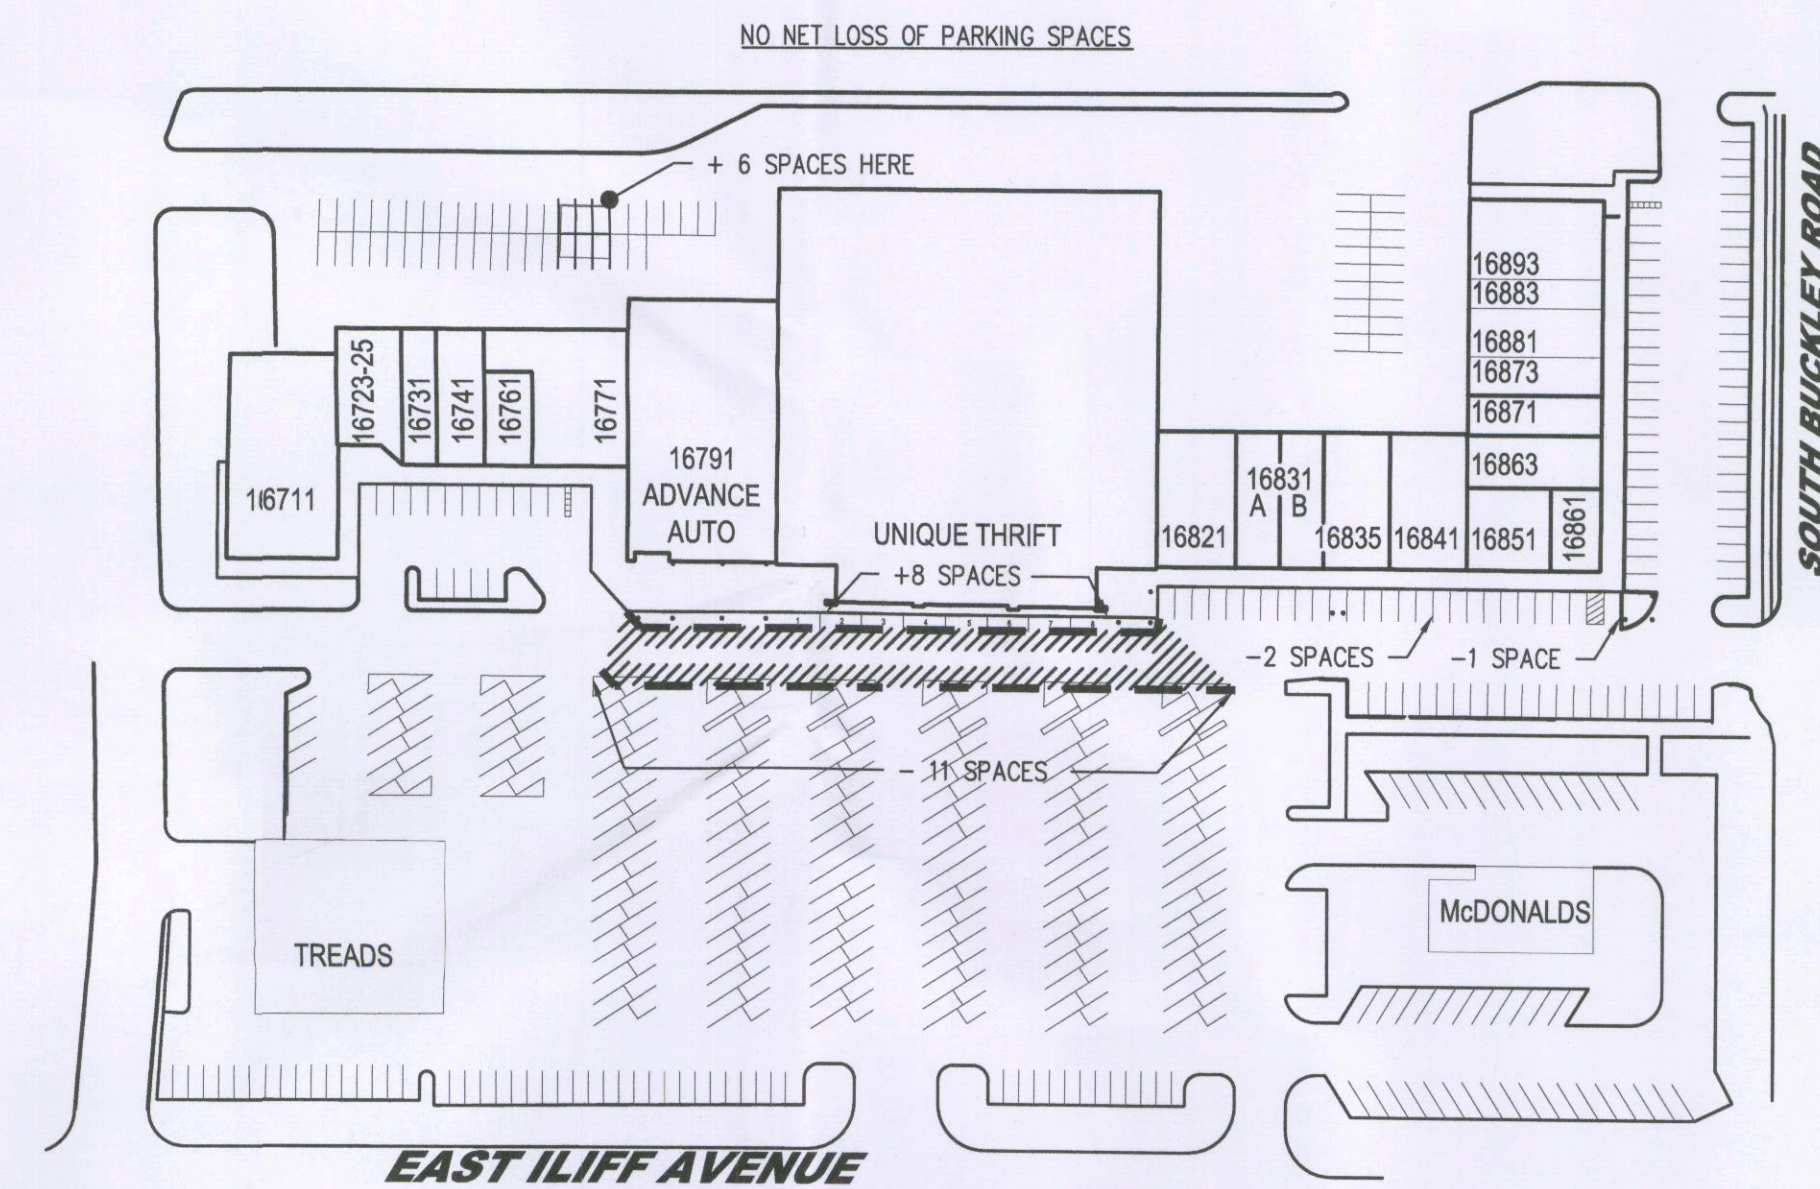


2 PARKING DIAGRAM
A1.1 SCALE: 1"=100'-0"

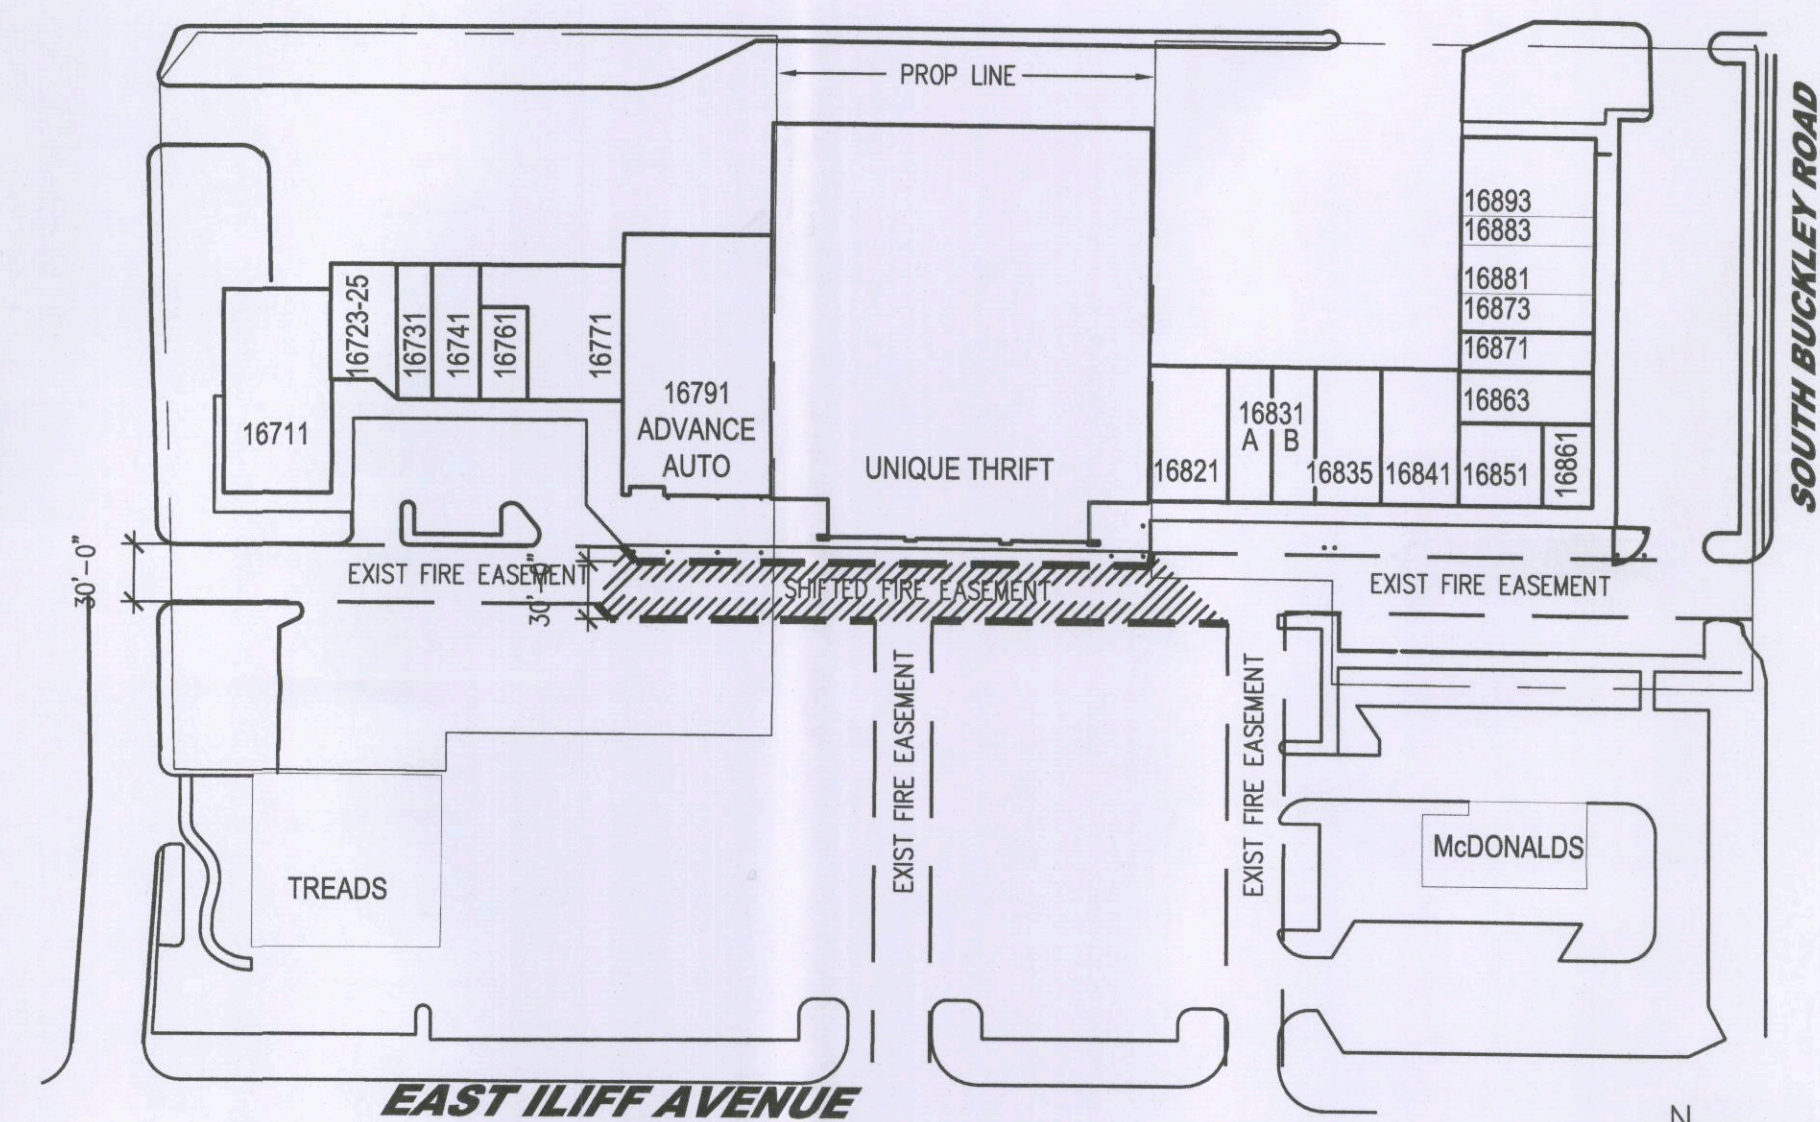

1 SHIFTED FIRE LANE EASEMENT
A1.1 SCALE: 1"=100'-0"

MASTERBUILD
ARCHITECTS, INC.
Architectural | Construction Management | Development Services
PO Box 11214 Denver, CO 80211
720.495.2129 Phone 303.433.2129 Fax
www.MasterBuildArchitects.com

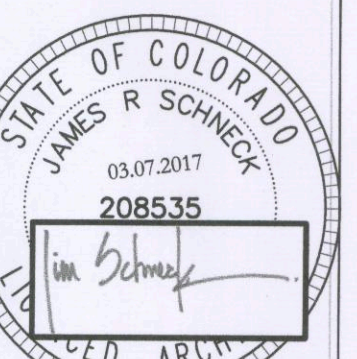


NOT VALID WITHOUT
SIGNATURE & DATE

ILIFF CROSSING SHOPPING CENTER
FACADE UPDATE
16851 E ILIFF AVE
AURORA, CO 80013

FOR CONSTRUCTION DRAWN BY
03.07.2017
REVISIONS


PROJECT NO: 2003_

SITE PLAN DETAILS
A1.1

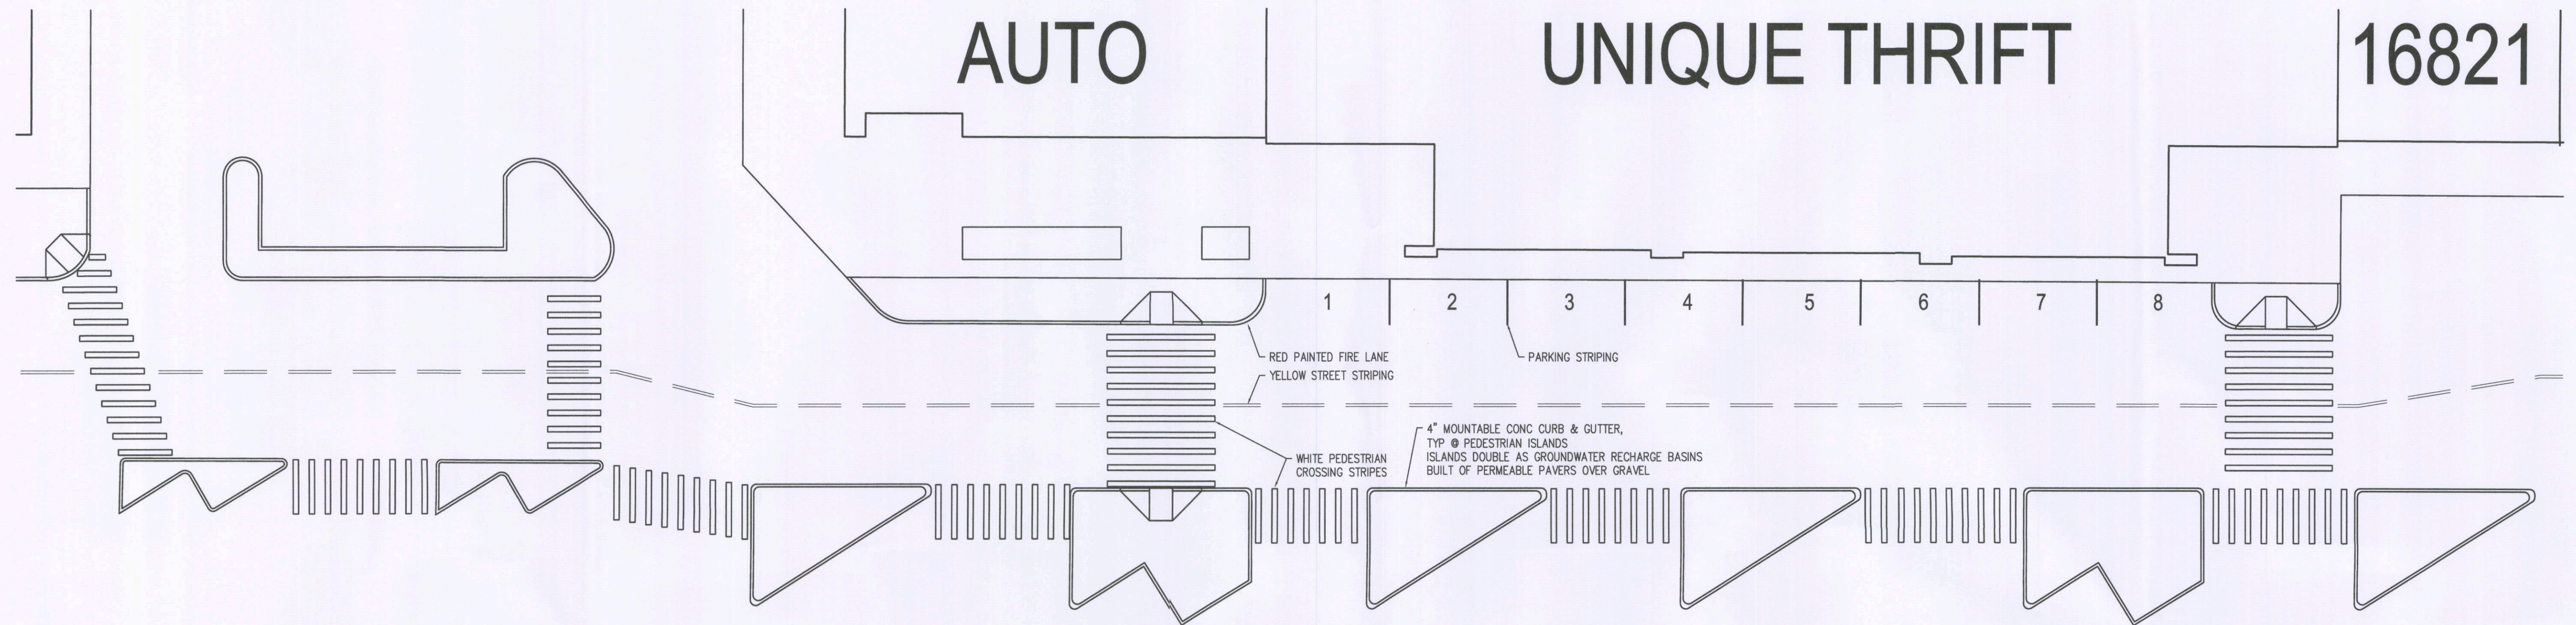


Ensure addition of curbed islands does not alter drainage patterns or create sump conditions.
Provide spot elevations and flow directions.

5 CURB, GUTTER & STRIPING
A1.2 SCALE: 1/16"=1'-0"

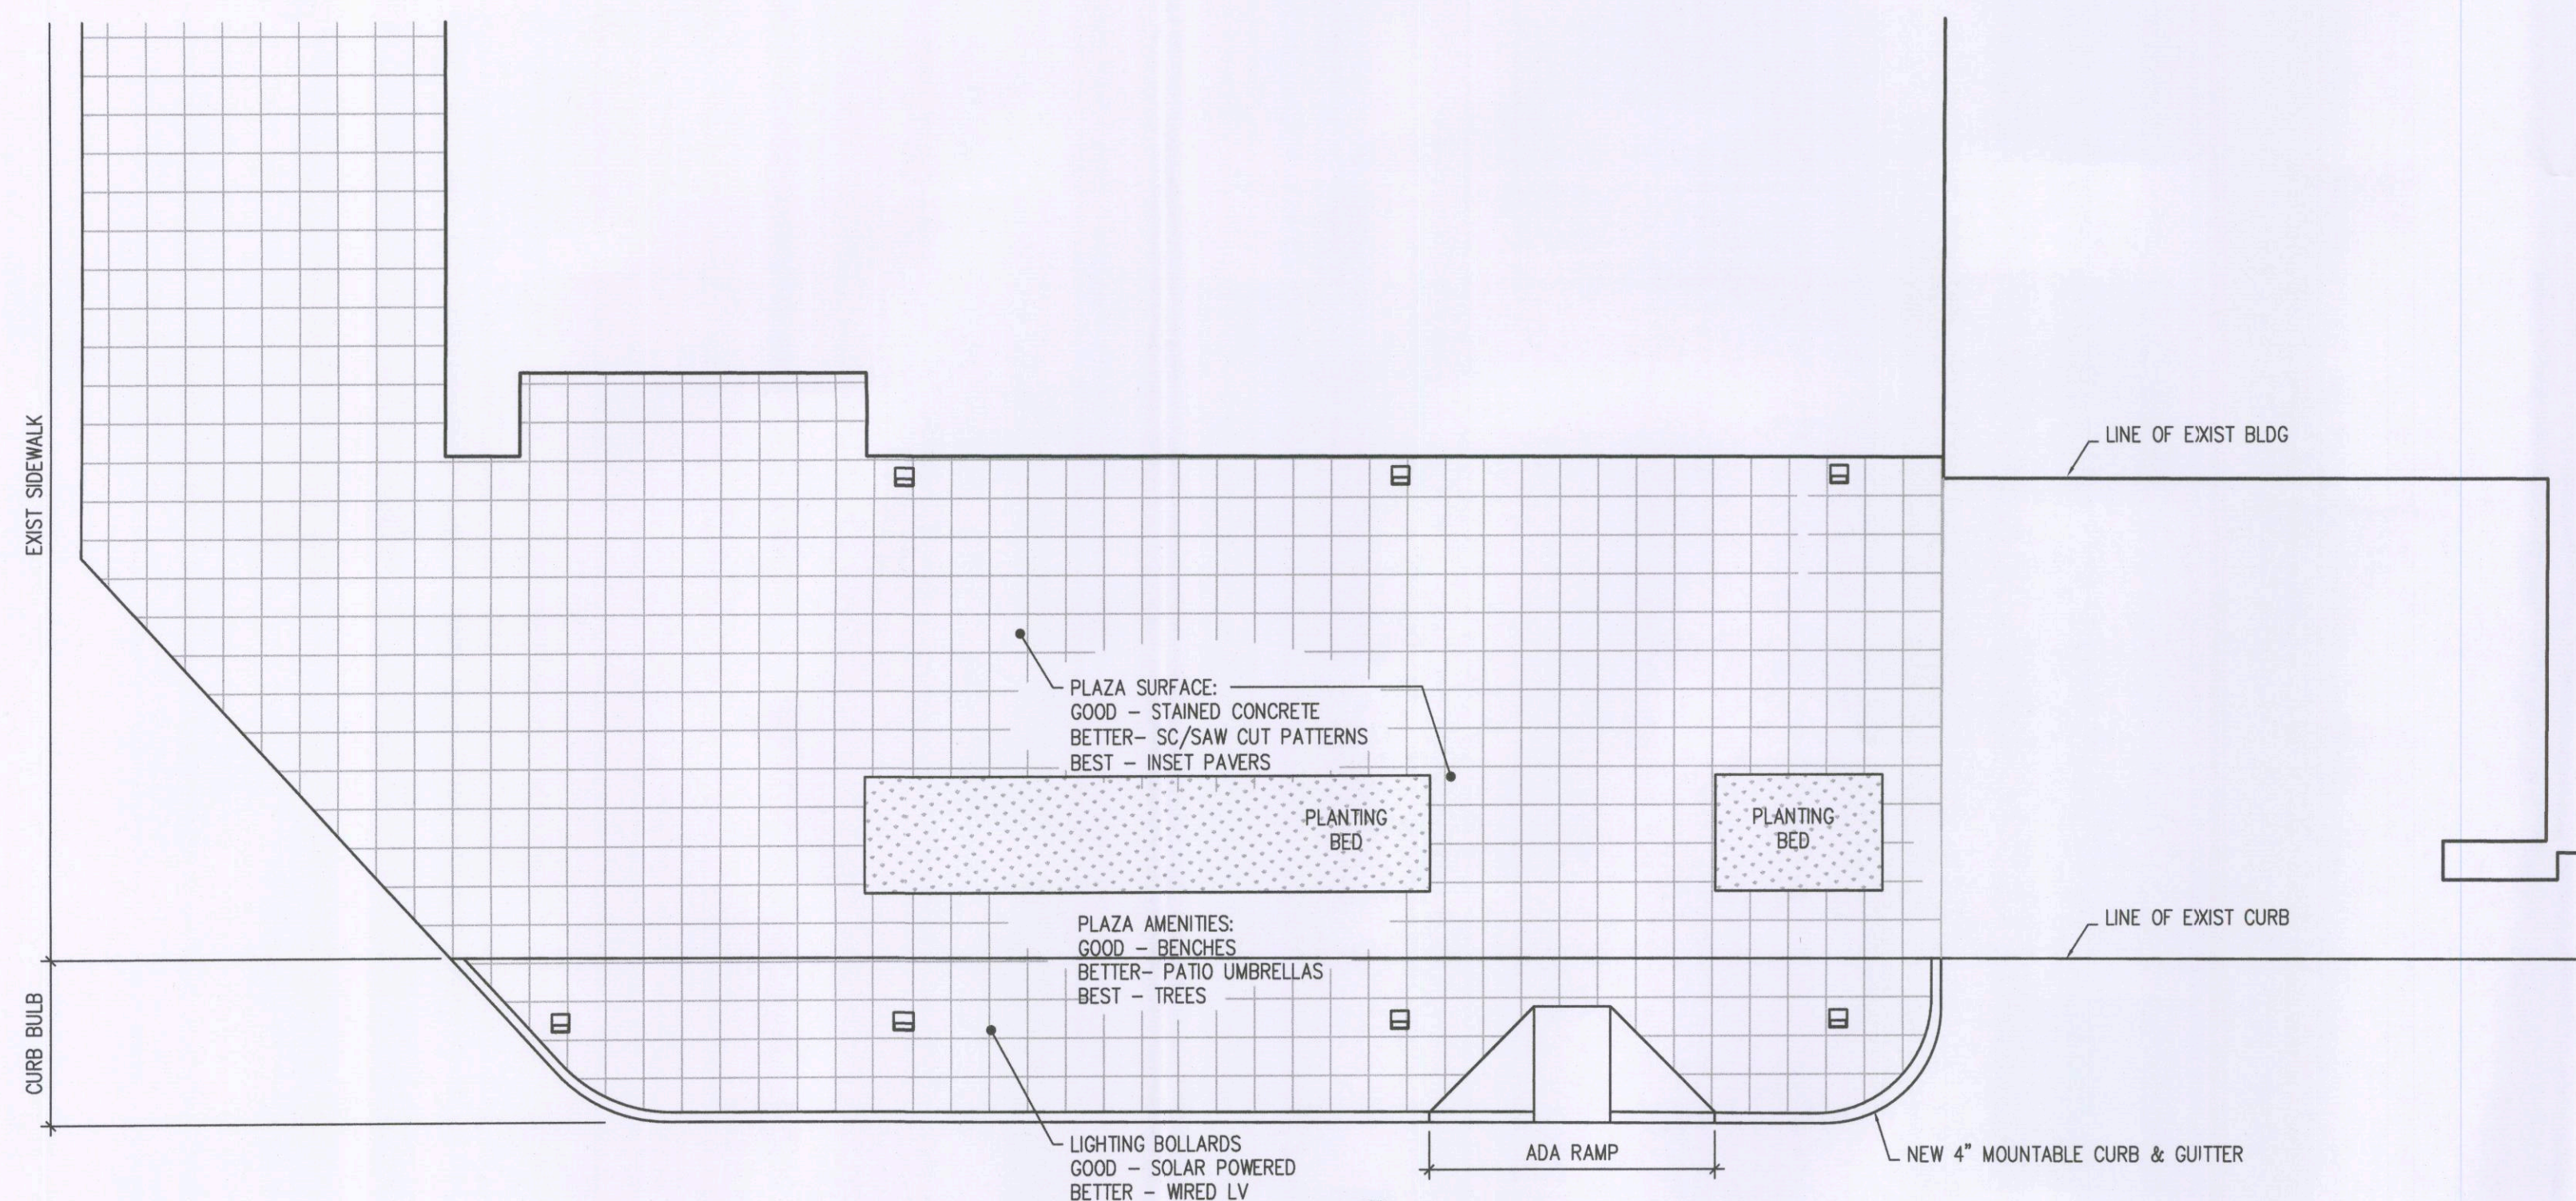

4 PLAZA E
A1.2 SCALE: 1/8"=1'-0"

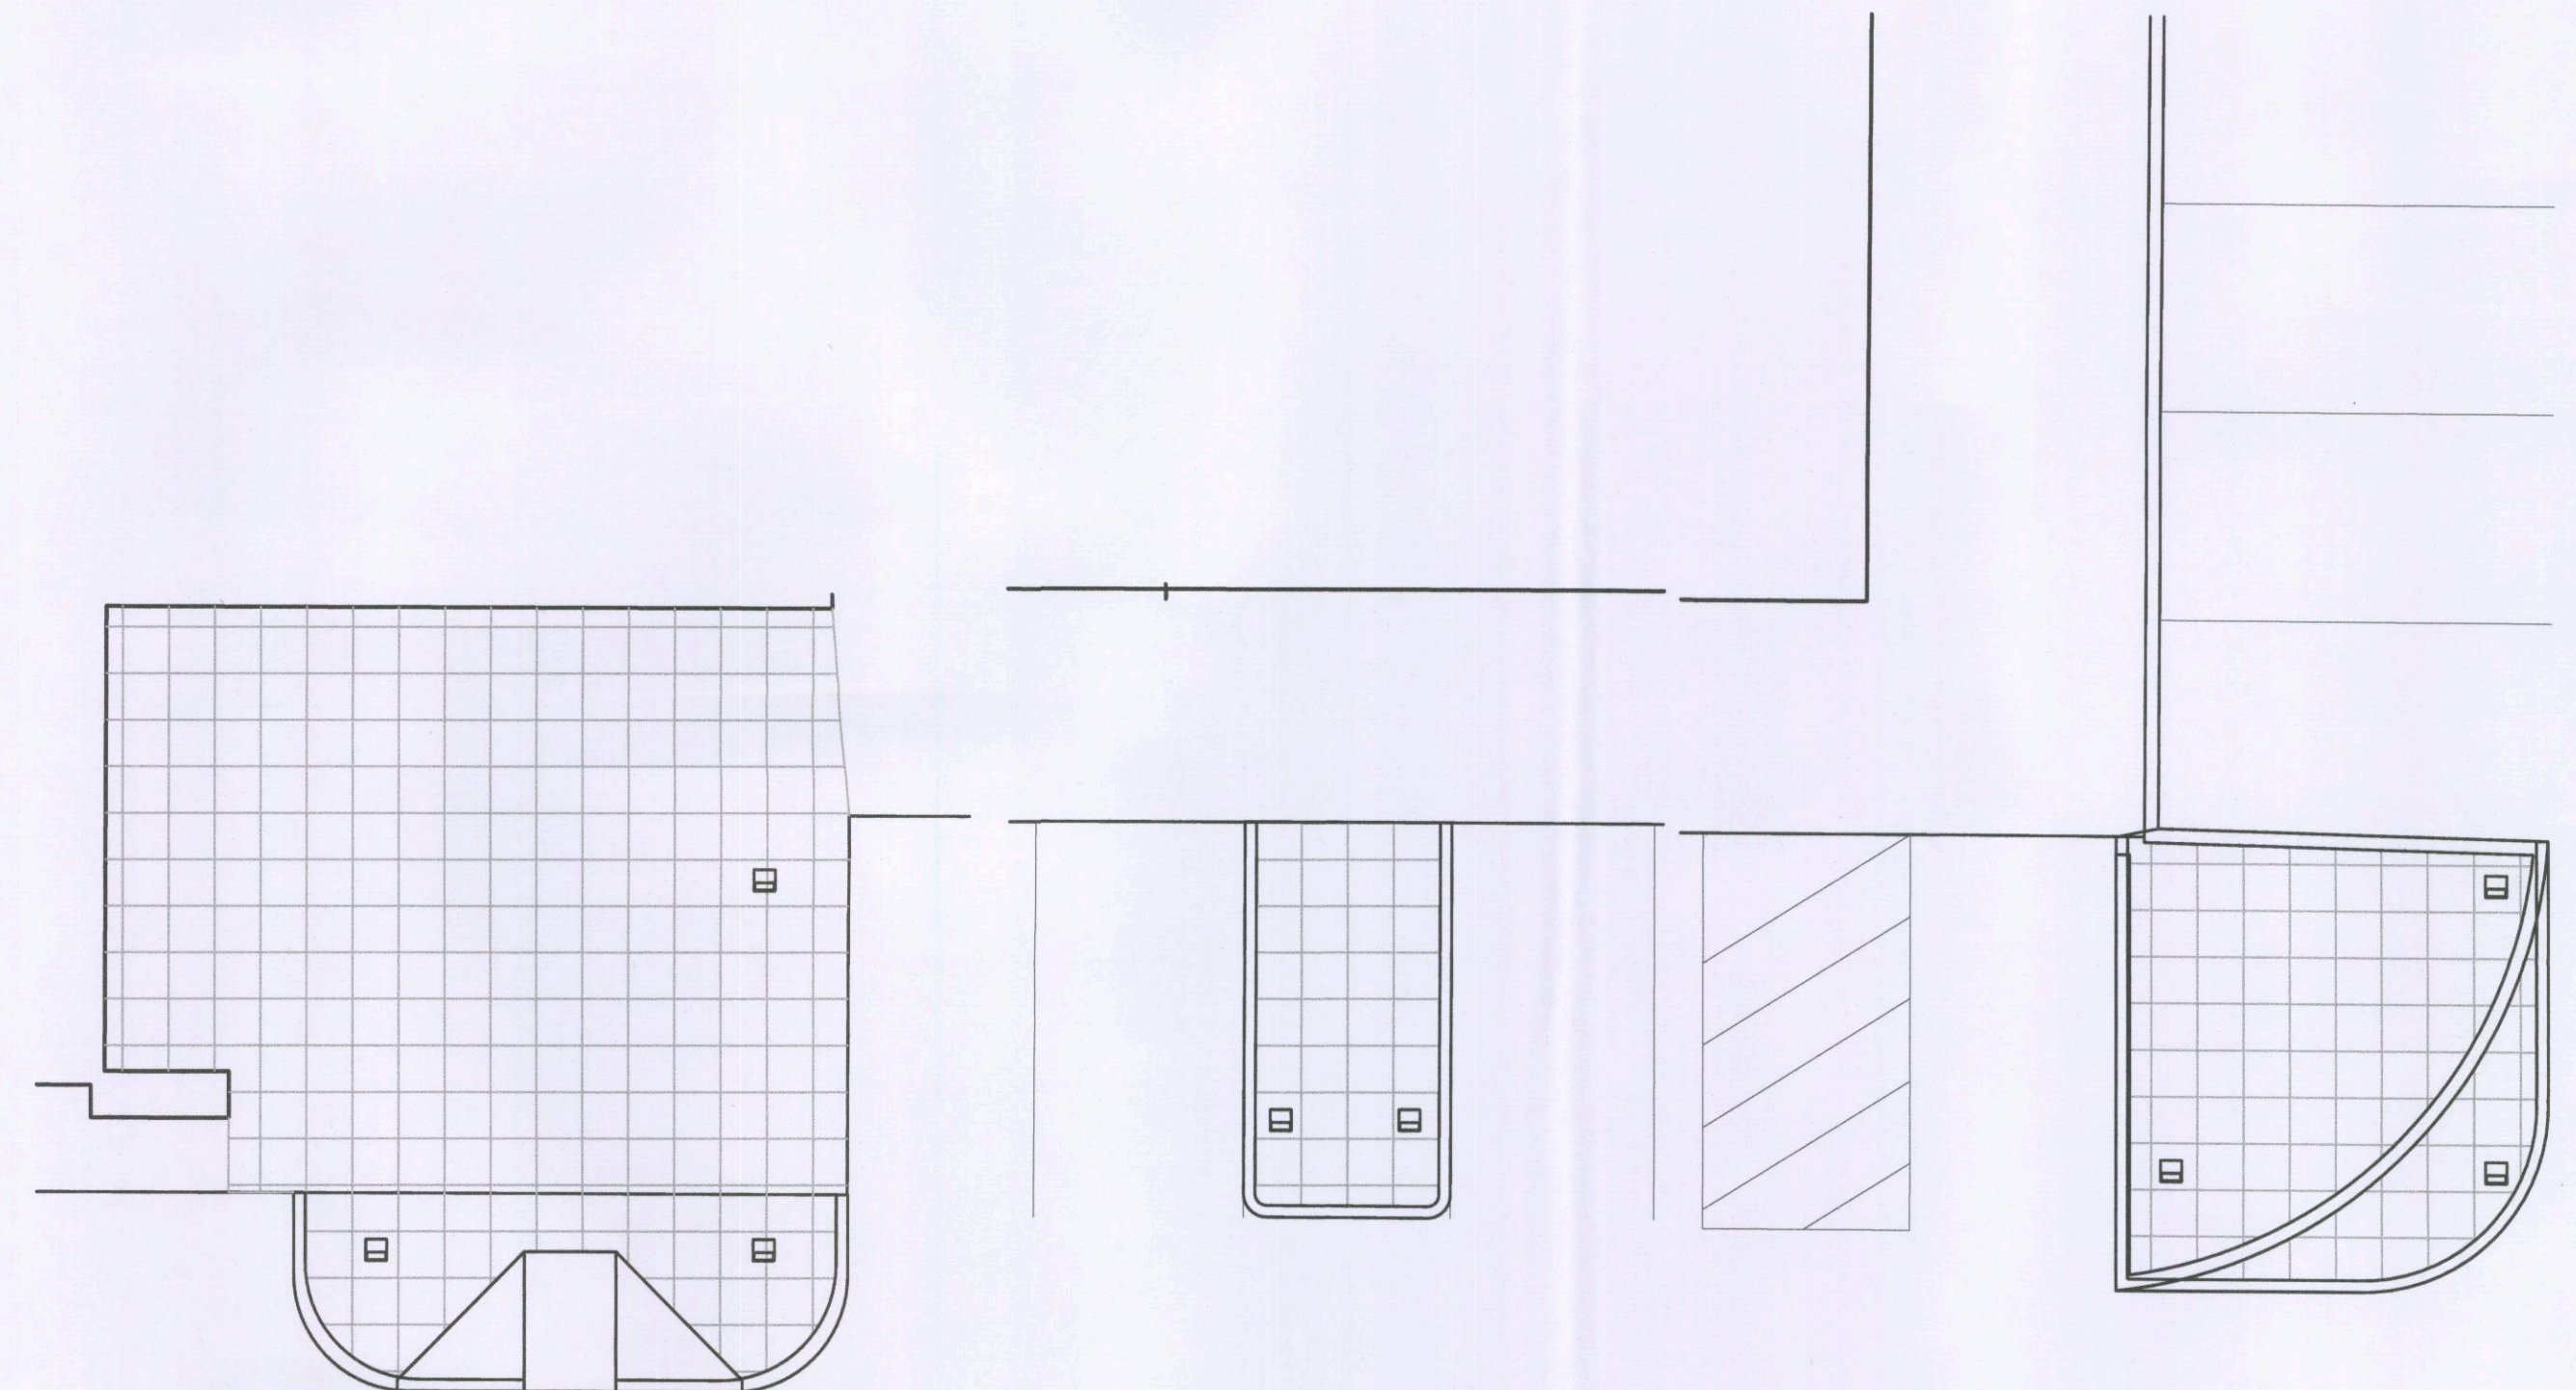

3 PLAZA D
A1.2 SCALE: 1/8"=1'-0"

2 PLAZA C
A1.2 SCALE: 1/8"=1'-0"

1 PLAZA B
A1.2 SCALE: 1/8"=1'-0"



ILIFF CROSSING SHOPPING CENTER
FACADE UPDATE
16851 E ILIFF AVE
AURORA, CO 80013

FOR CONSTRUCTION DRAWN BY
03.07.2017 JRS
REVISIONS


PROJECT NO: 2003

SITE PLAN DETAILS
A1.2

MASTERBUILD
ARCHITECTS, INC.
Architects | Construction Management | Development Services
PO Box 11214 Denver, CO 80211
720.495.2129 Phone 303.433.2129 Fax
www.MasterBuildArchitects.com

WESTERN CENTERS, INC.

STATE OF COLORADO
JAMES R SCHNECK
03.07.2017
208535
Jim Schneck
SEAL ARCH
NOT VALID WITHOUT
SIGNATURE & DATE

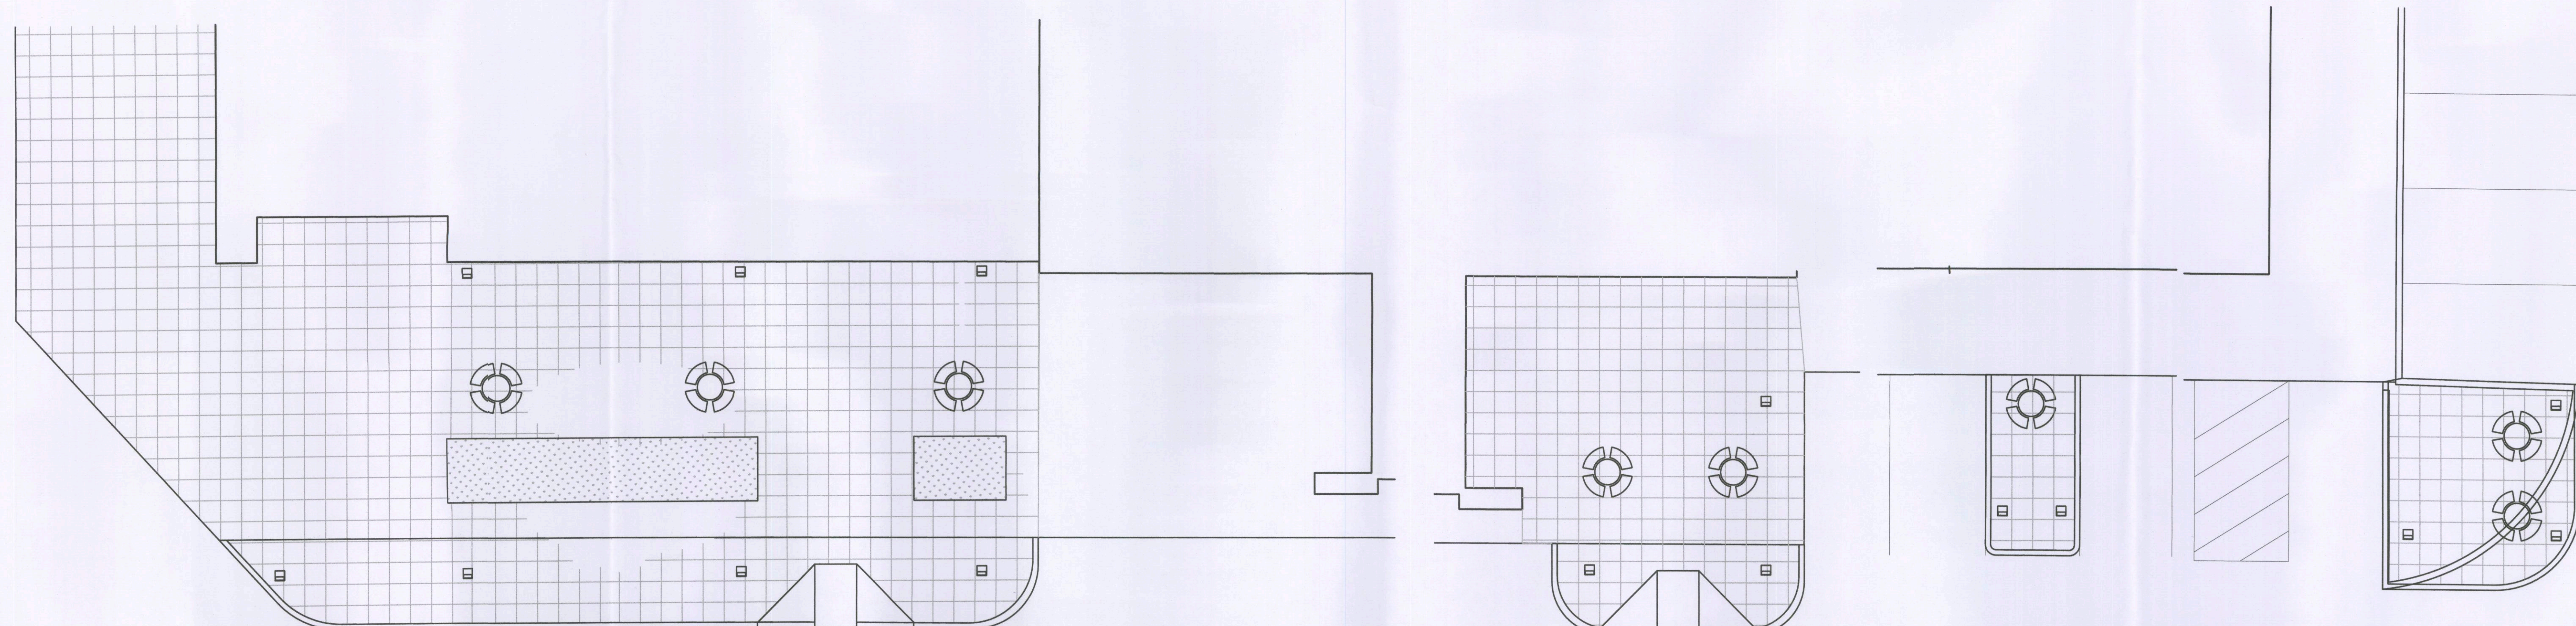


4 PLAZA E
A1.3 SCALE: 1/8"=1'-0"

3 PLAZA D
A1.3 SCALE: 1/8"=1'-0"


2 PLAZA C
A1.3 SCALE: 1/8"=1'-0"

1 PLAZA B
A1.3 SCALE: 1/8"=1'-0"

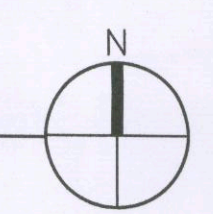


ILIFF CROSSING SHOPPING CENTER
FACADE UPDATE
16851 E ILIFF AVE
AURORA, CO 80013






FOR CONSTRUCTION DRAWN BY JRS
03.07.2017
REVISIONS
PROJECT NO: 2003-
STREET FURNITURE PLAN
A1.3

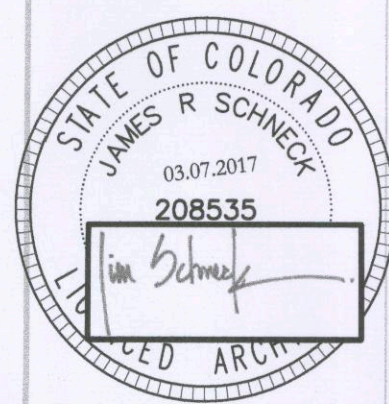


NOT VALID WITHOUT
SIGNATURE & DATE

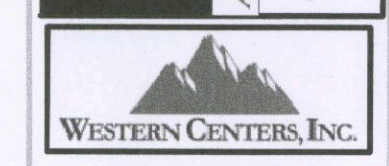

MASTERBUILD
ARCHITECTS, INC.
Architecture | Construction Management | Development Services
PO Box 11214 Denver, CO 80211
720.495.2129 Phone 303.433.2129 Fax
www.MasterBuildArchitects.com

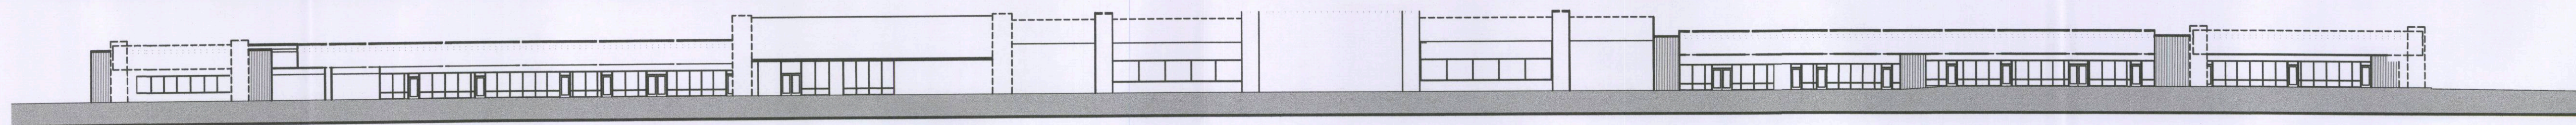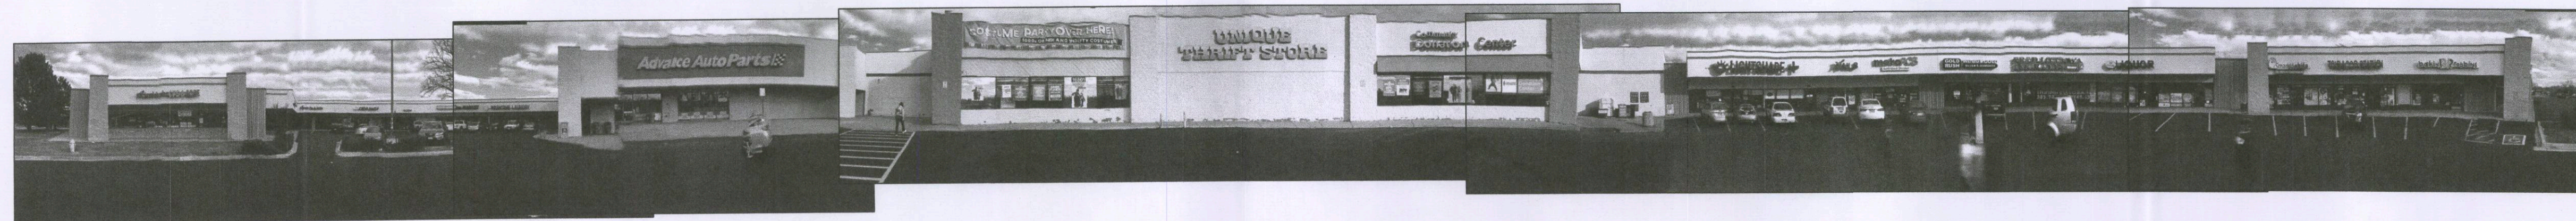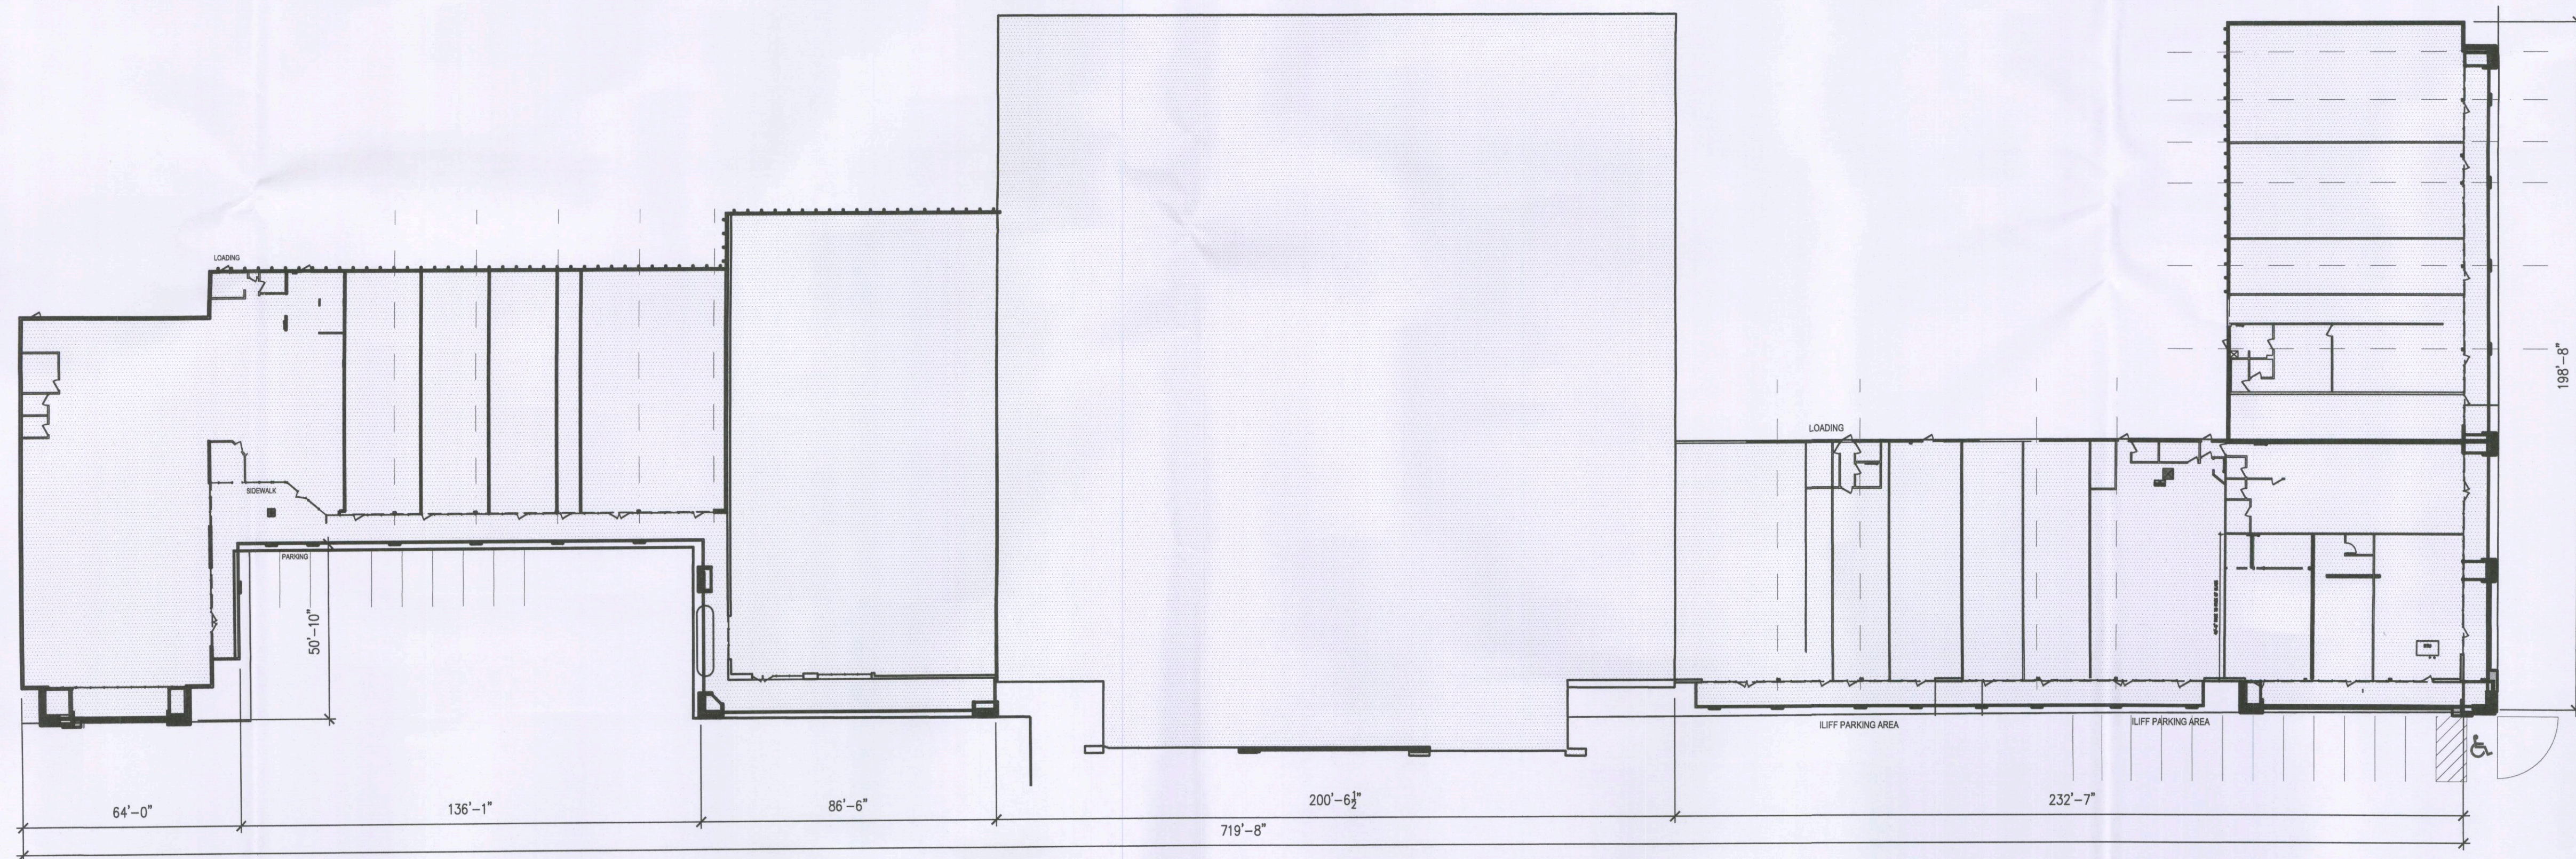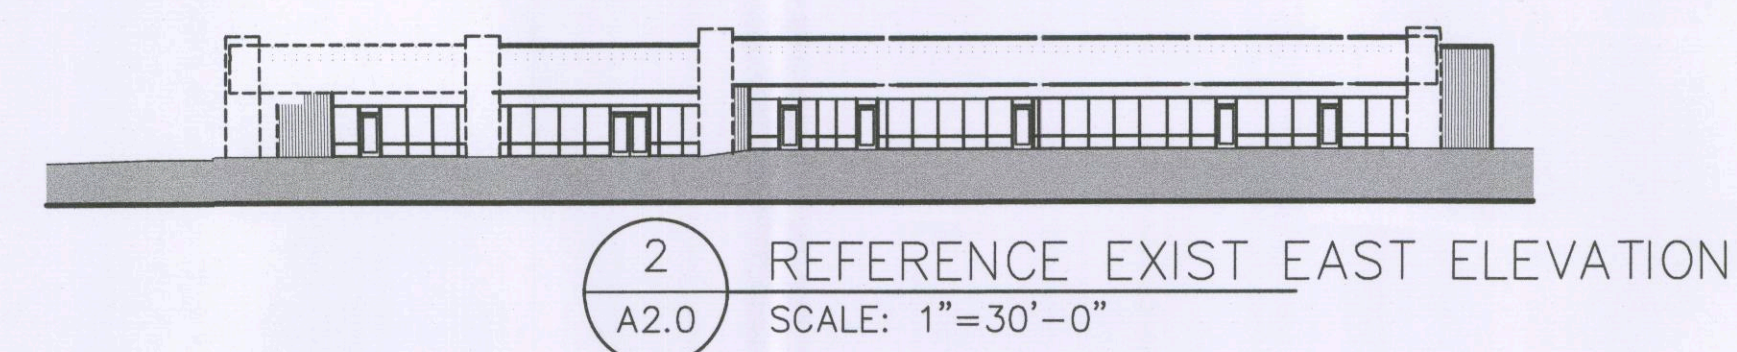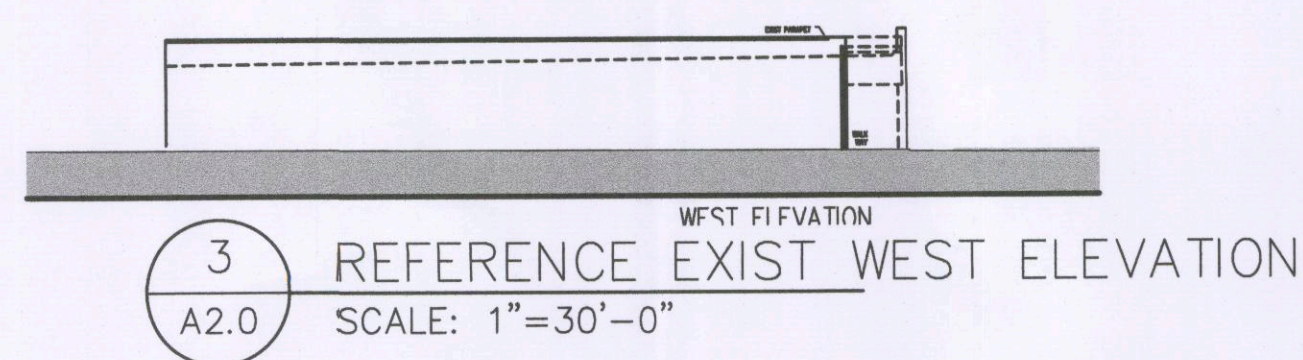

MASTERBUILD
ARCHITECTS, INC.
Architects | Construction Management | Development Services
PO Box 11214 Denver, CO 80211
720.495.2129 Phone 303.433.2129 Fax
www.MasterBuildArchitects.com

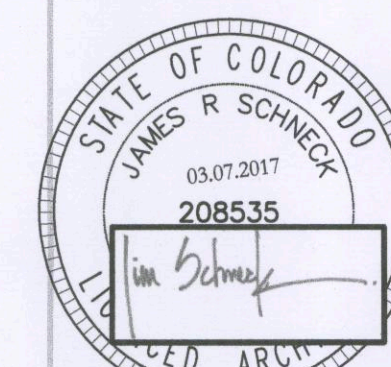

NOT VALID WITHOUT
SIGNATURE & DATE

**ILIFF CROSSING SHOPPING CENTER
FACADE UPDATE**
16851 E ILIFF AVE
AURORA, CO 80013





All design, documents and data represent shall remain property of MasterBuild Architects INC. and shall not be copied, changed or disclosed in any form without written consent. ©

FOR CONSTRUCTION DRAWN BY
03.07.2017 JRS

REVISIONS

PROJECT NO: 2003_

EXISTING
REFERENCE ELEVATIONS
A2.0

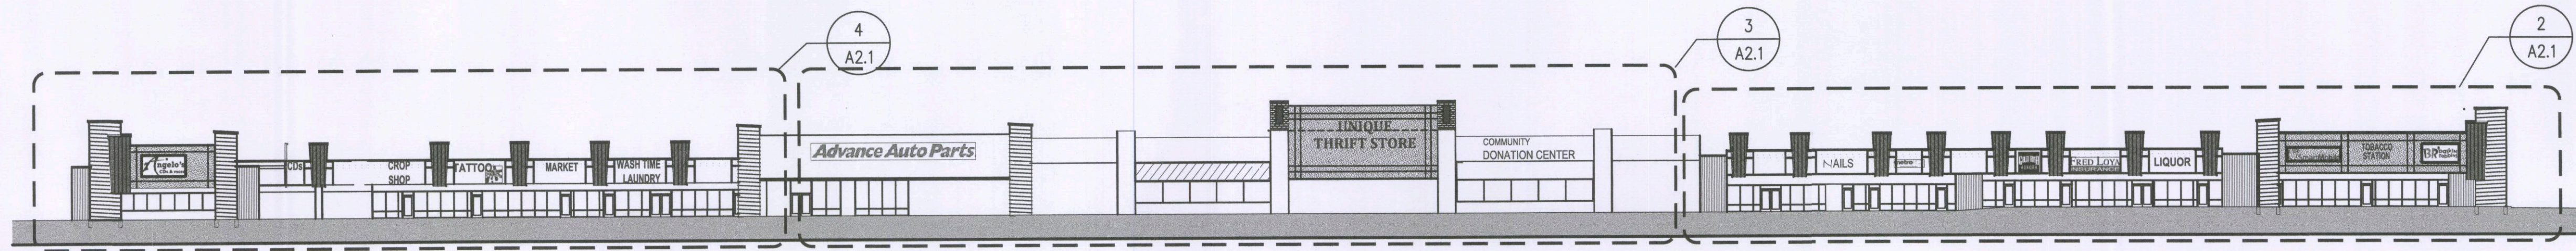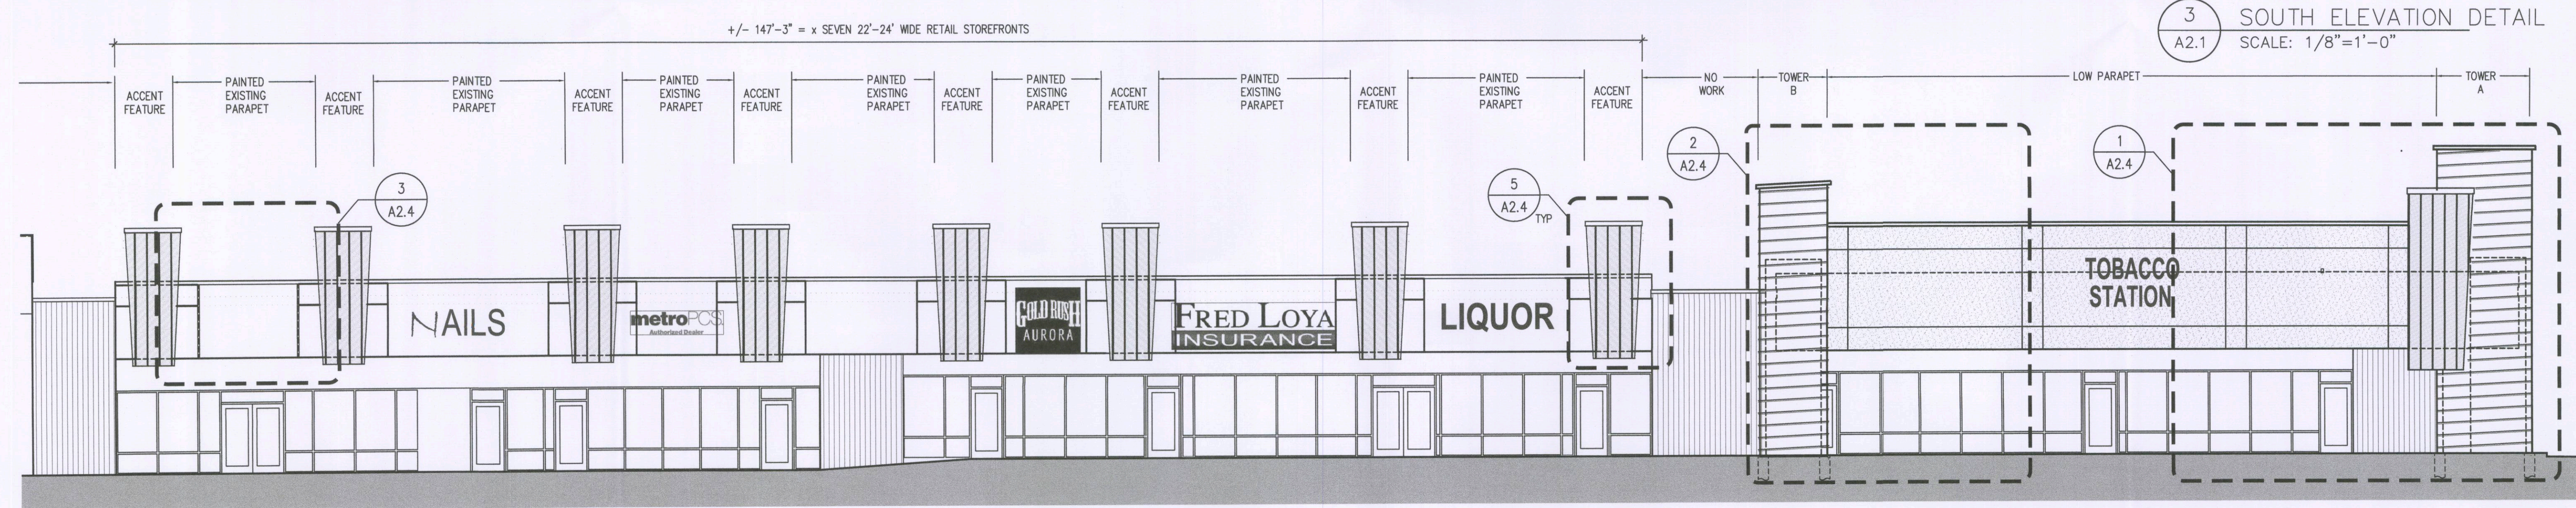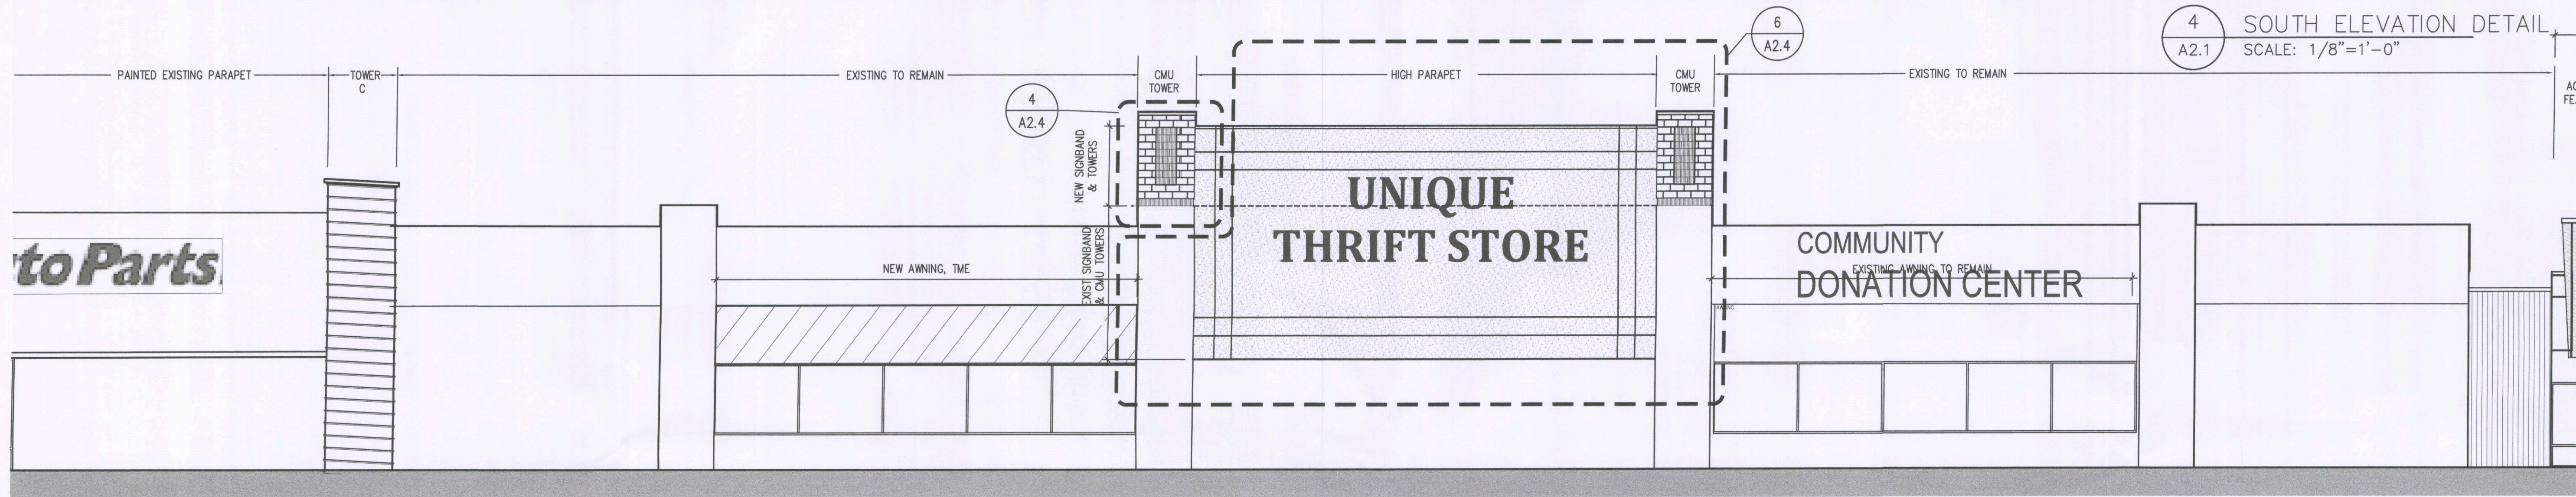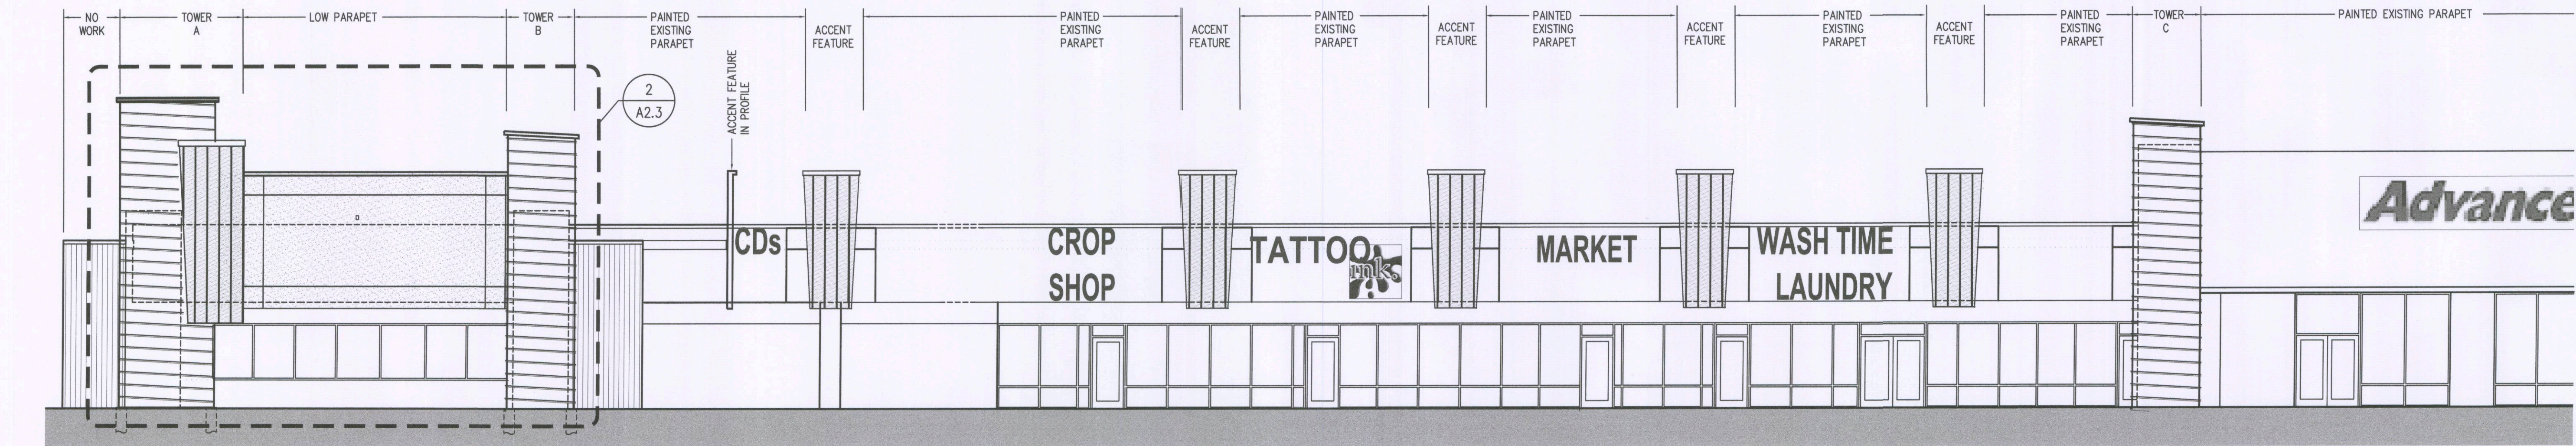

4 SOUTH ELEVATION DETAIL
SCALE: 1/8"=1'-0"


3 SOUTH ELEVATION DETAIL
SCALE: 1/8"=1'-0"

2 SOUTH ELEVATION DETAIL
SCALE: 1/8"=1'-0"

1 SOUTH ELEVATION
SCALE: 1"=30'-0"

MASTERBUILD
ARCHITECTS, INC.
Architecture | Construction Management | Development Services
PO Box 11214 Denver, CO 80211
720.495.2129 Phone 303.433.2129 Fax
www.MasterBuildArchitects.com

WESTERN CENTERS, INC.

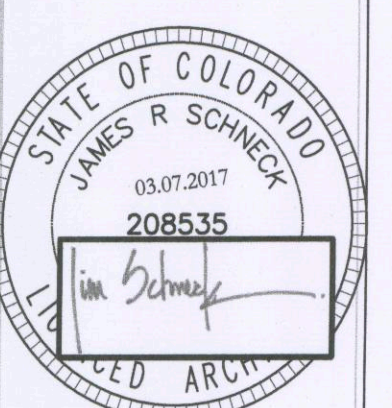

NOT VALID WITHOUT
SIGNATURE & DATE

**LIFF CROSSING SHOPPING CENTER
FACADE UPDATE**
16851 E LIFF AVE
AURORA, CO 80013

FOR CONSTRUCTION DRAWN BY
03.07.2017 JRS
REVISIONS

PROJECT NO: 2003

ELEVATIONS
A2.1

**ILIFF CROSSING SHOPPING CENTER
FACADE UPDATE**
16851 E ILIFF AVE
AURORA, CO 80013


All design, documents and data prepared shall remain property of MasterBuild Architects, Inc. and shall not be copied, changed or disclosed in any form without written consent. ©

FOR CONSTRUCTION DRAWN BY
03.07.2017 JRS


REVISIONS

PROJECT NO: 2003_


ELEVATIONS
A2.2

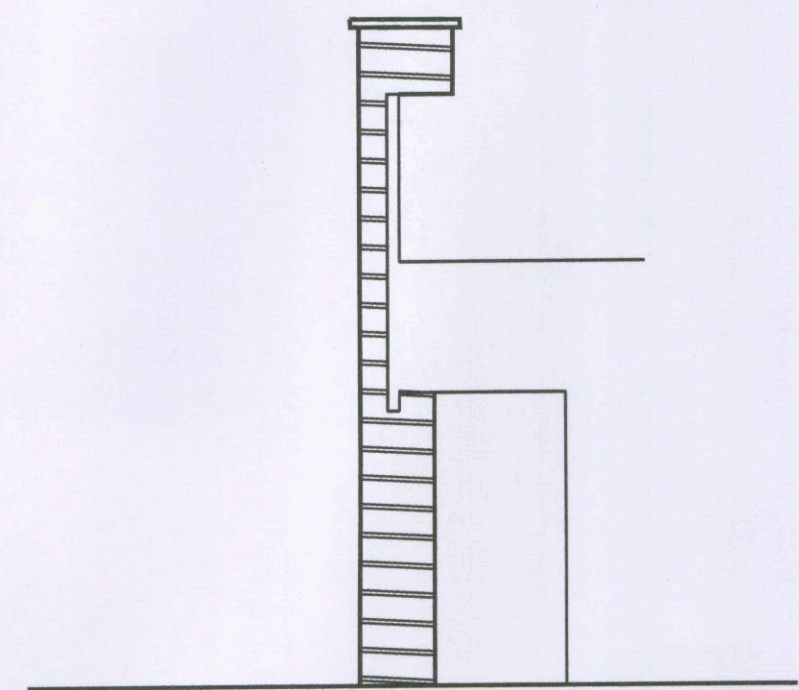


8 CAR CARE SIDE ELEV
A2.2 SCALE: 1/8"=1'-0"

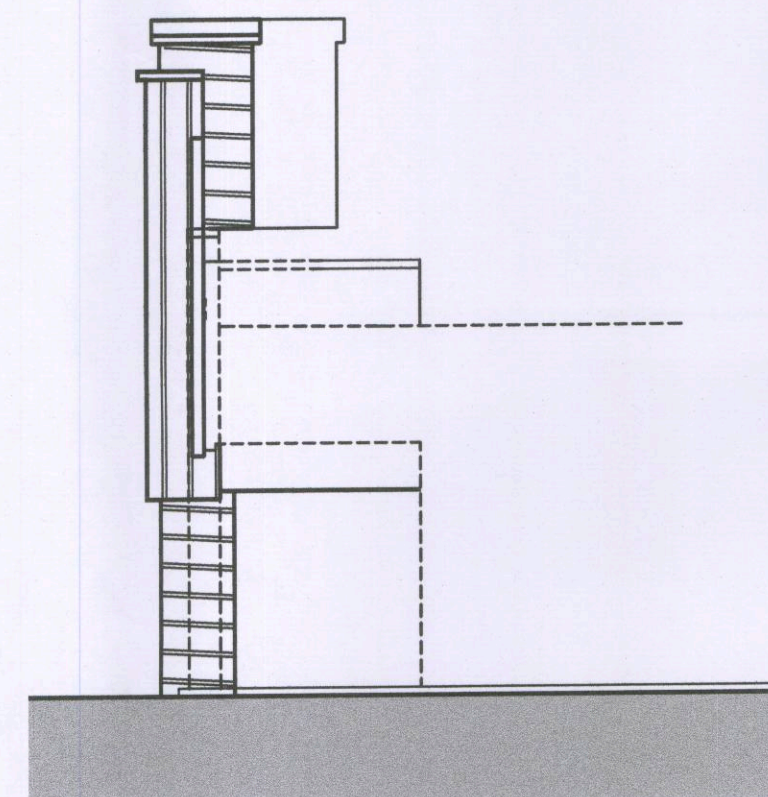


7 WEST WING WEST TOWER EAST ELEV
A2.2 SCALE: 1/8"=1'-0"

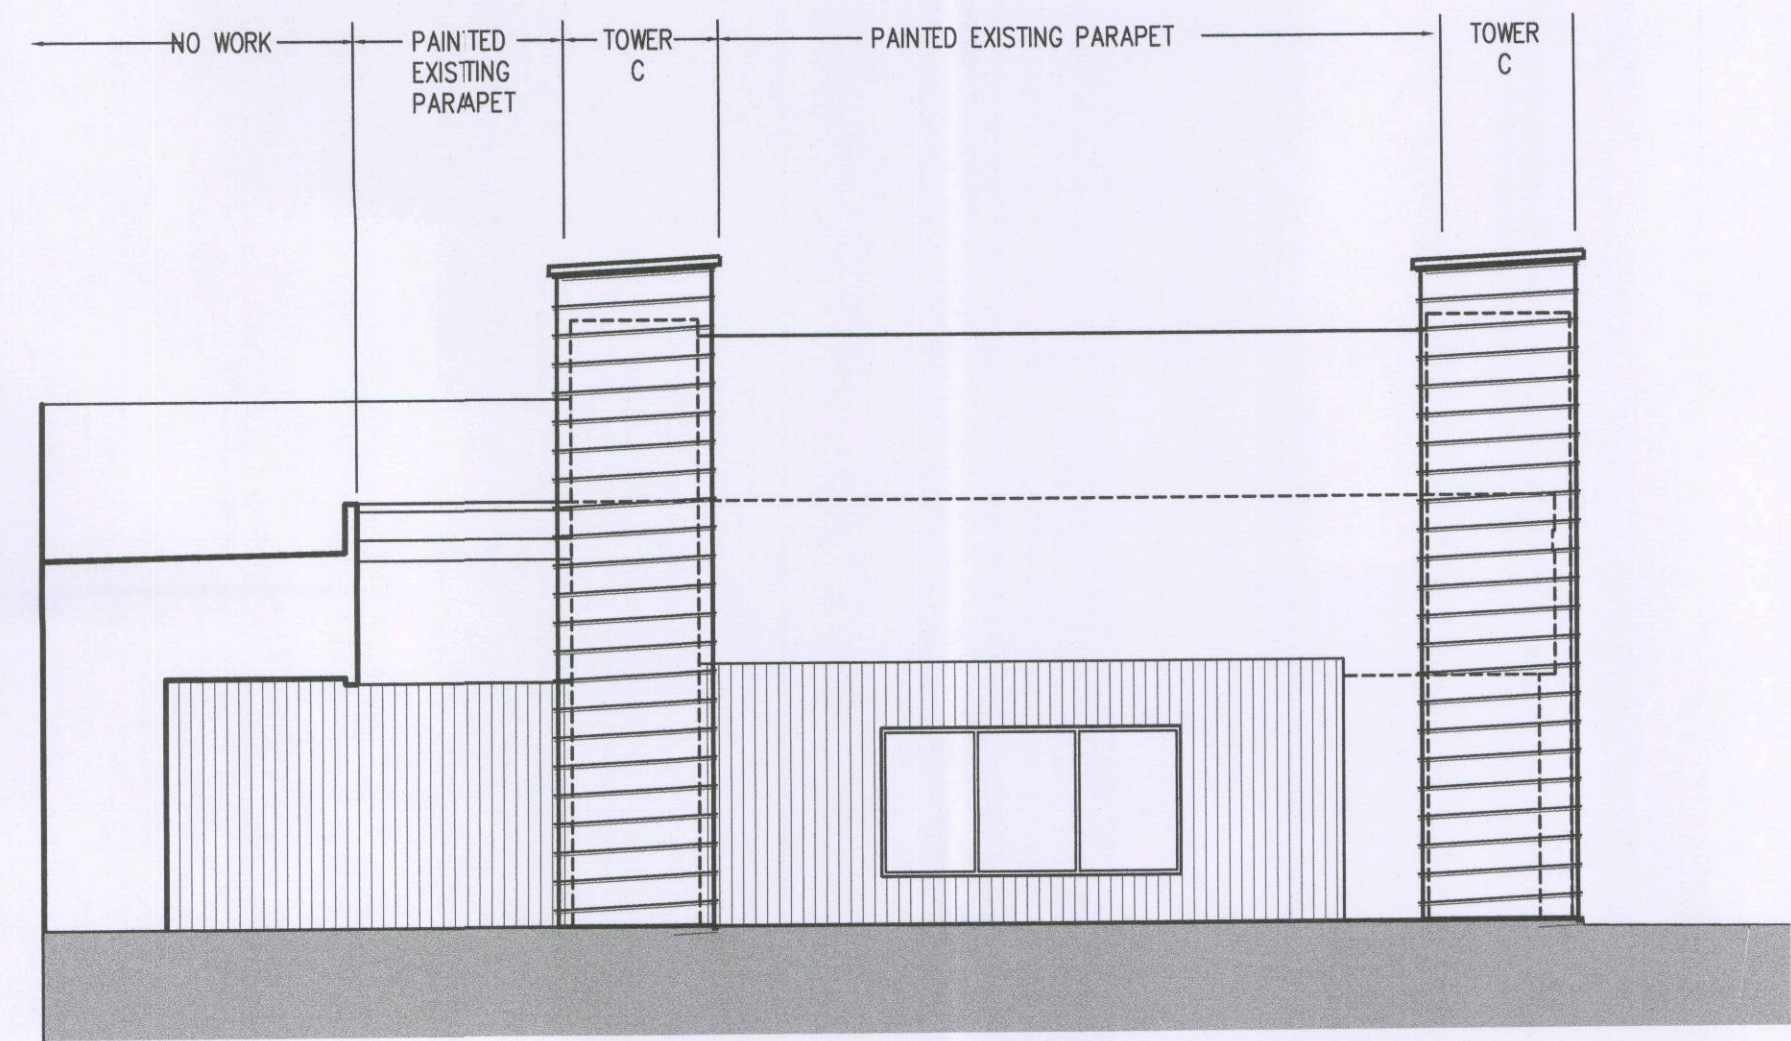


6 AUTO WEST ELEVATION
A2.2 SCALE: 1/8"=1'-0"

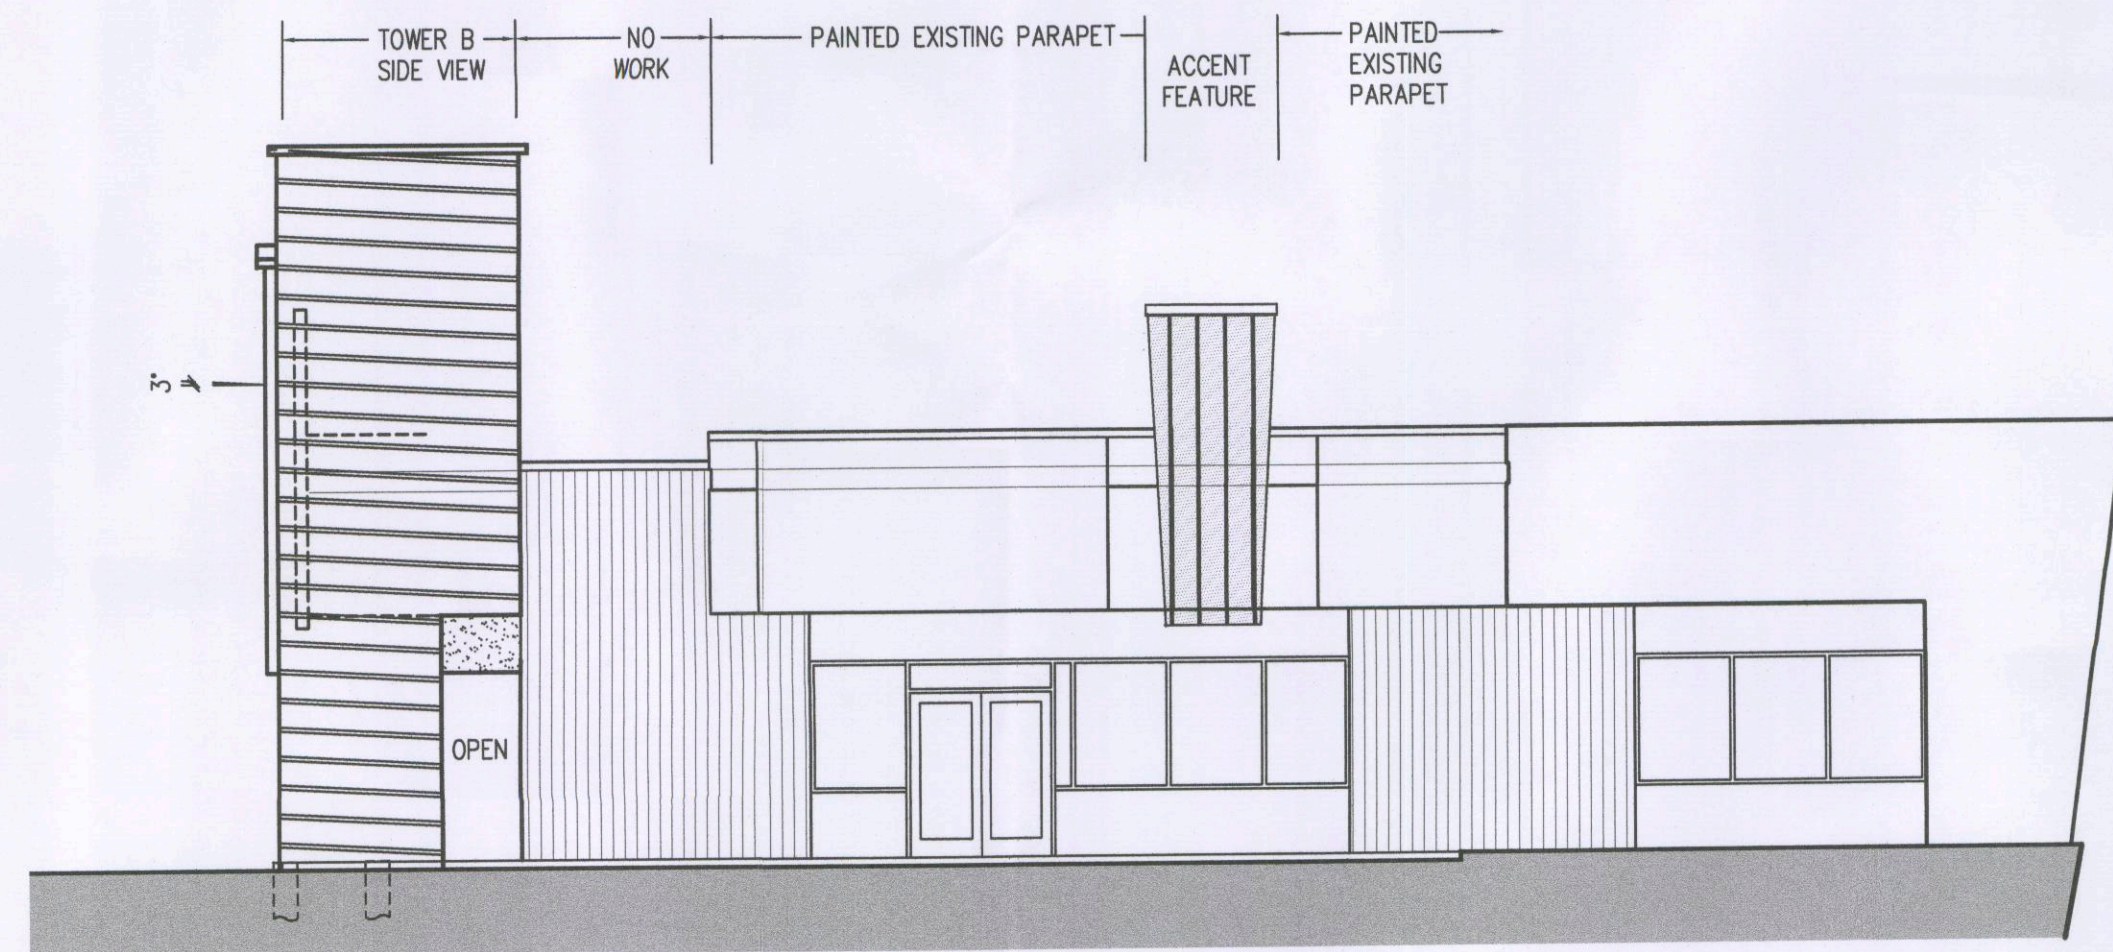


5 TOWER B EAST ELEV
A2.2 SCALE: 1/8"=1'-0"

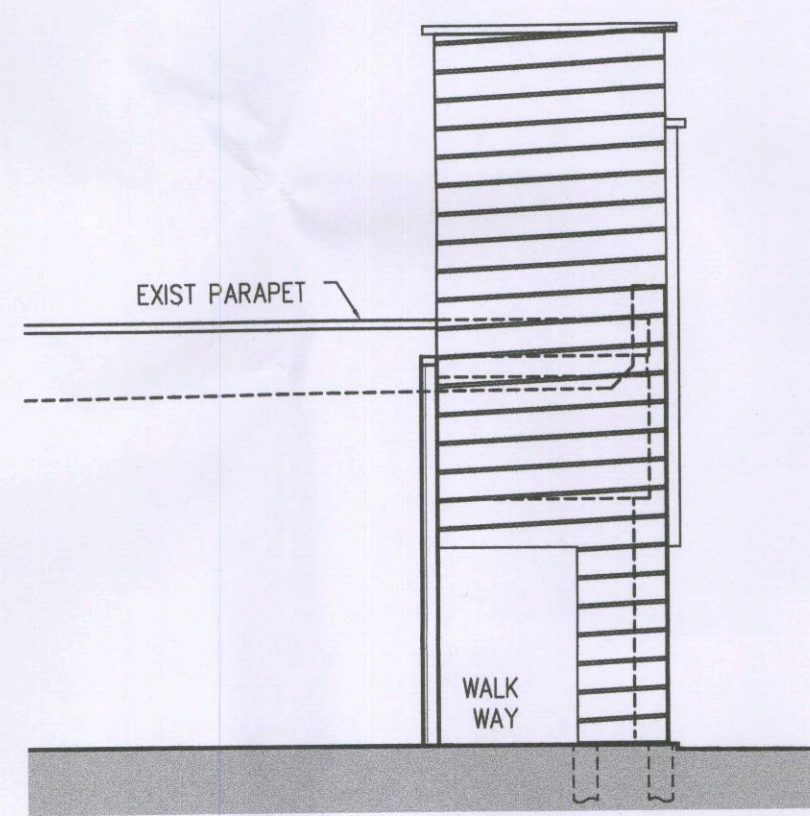


4 TOWER A WEST ELEV
A2.2 SCALE: 1/8"=1'-0"

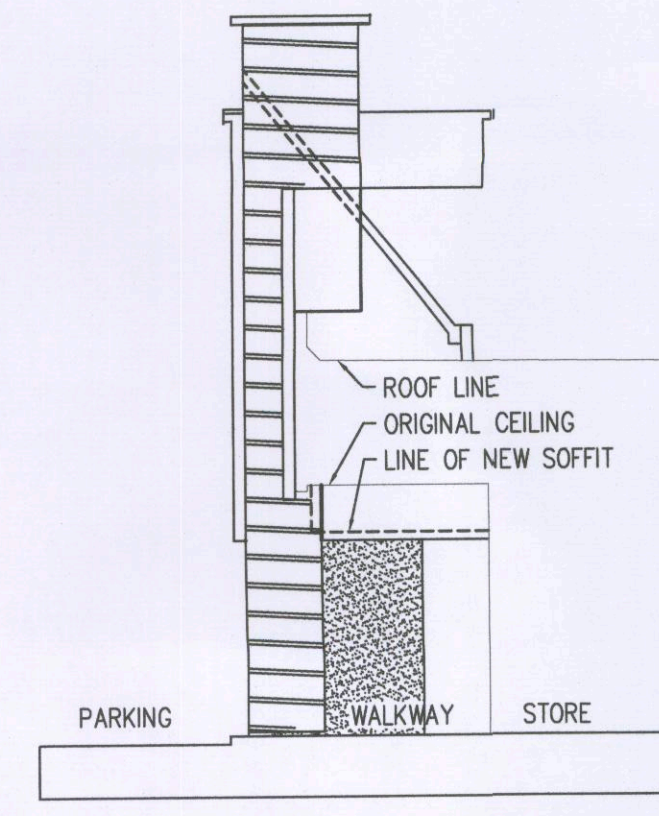



3 EAST WING, EAST TOWER, NORTH ELEV
A2.2 SCALE: 1/8"=1'-0"

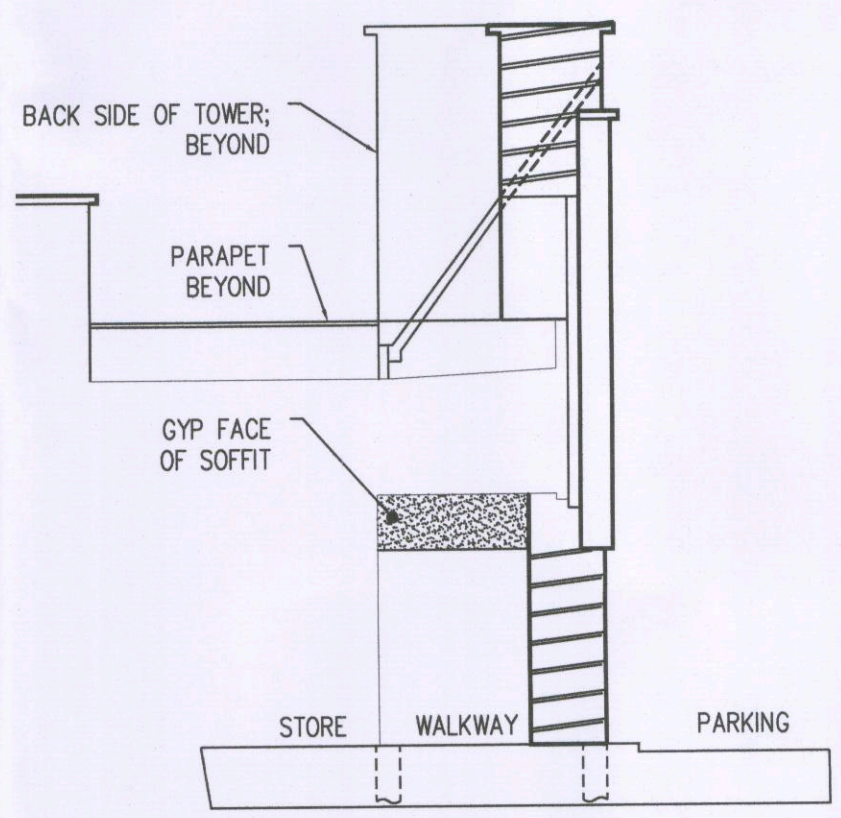

2 EAST WING, EAST TOWER, WEST ELEV
A2.2 SCALE: 1/8"=1'-0"

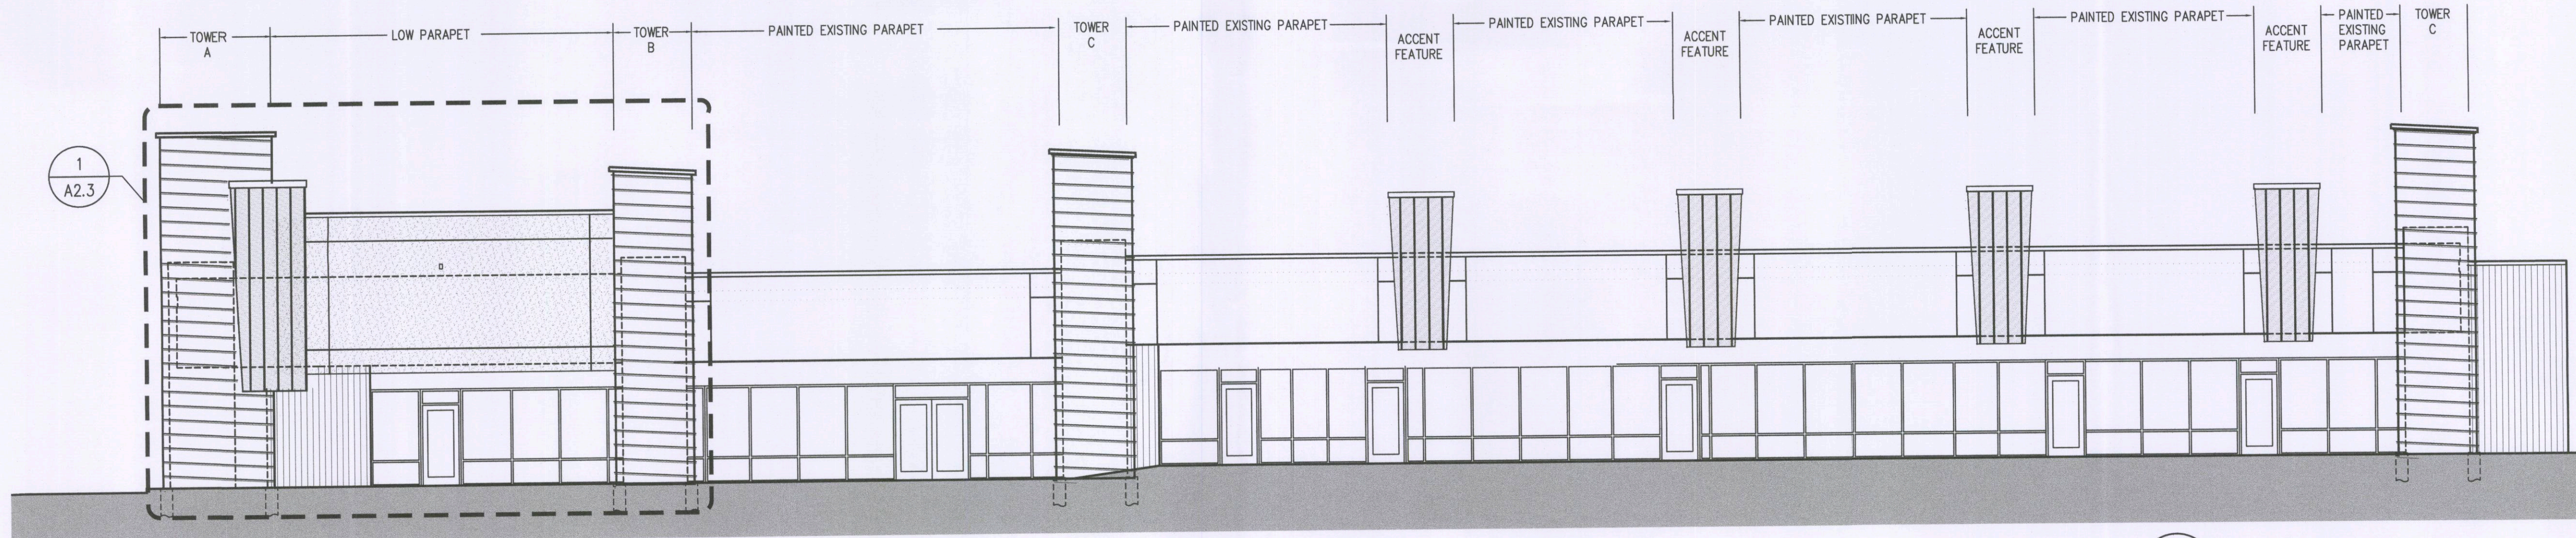

1 EAST ELEVATION
A2.2 SCALE: 1/8"=1'-0"

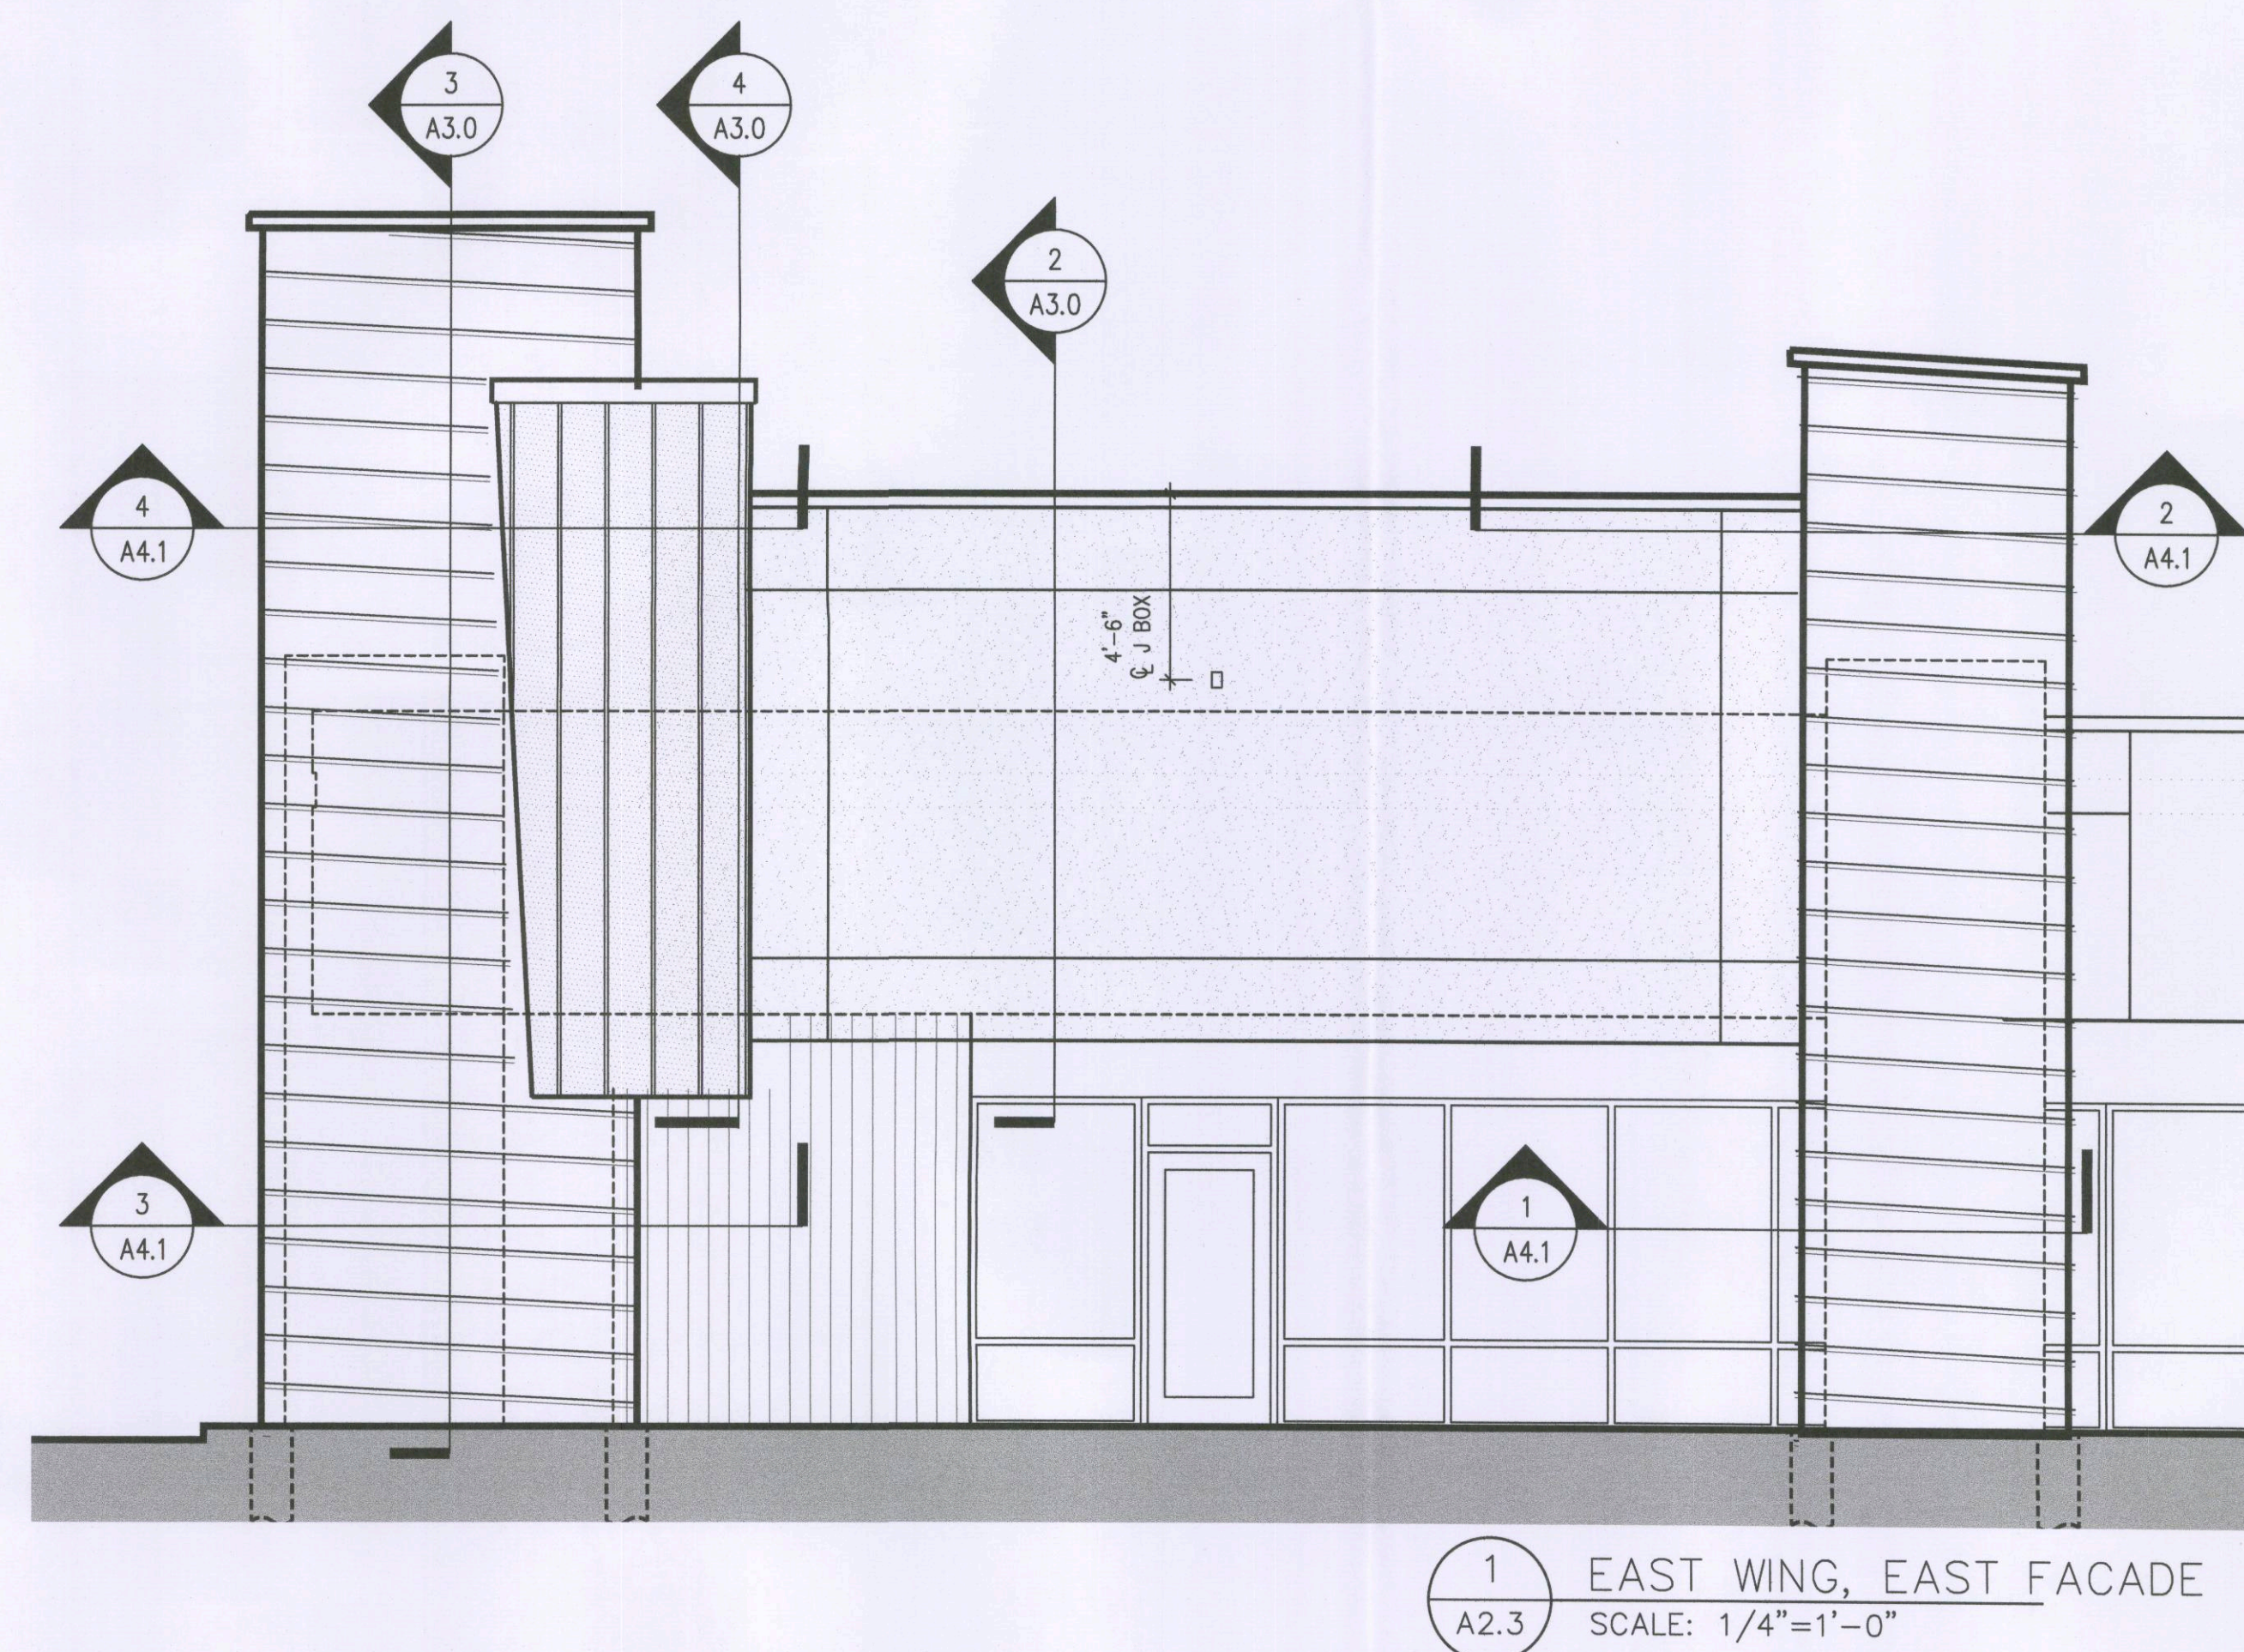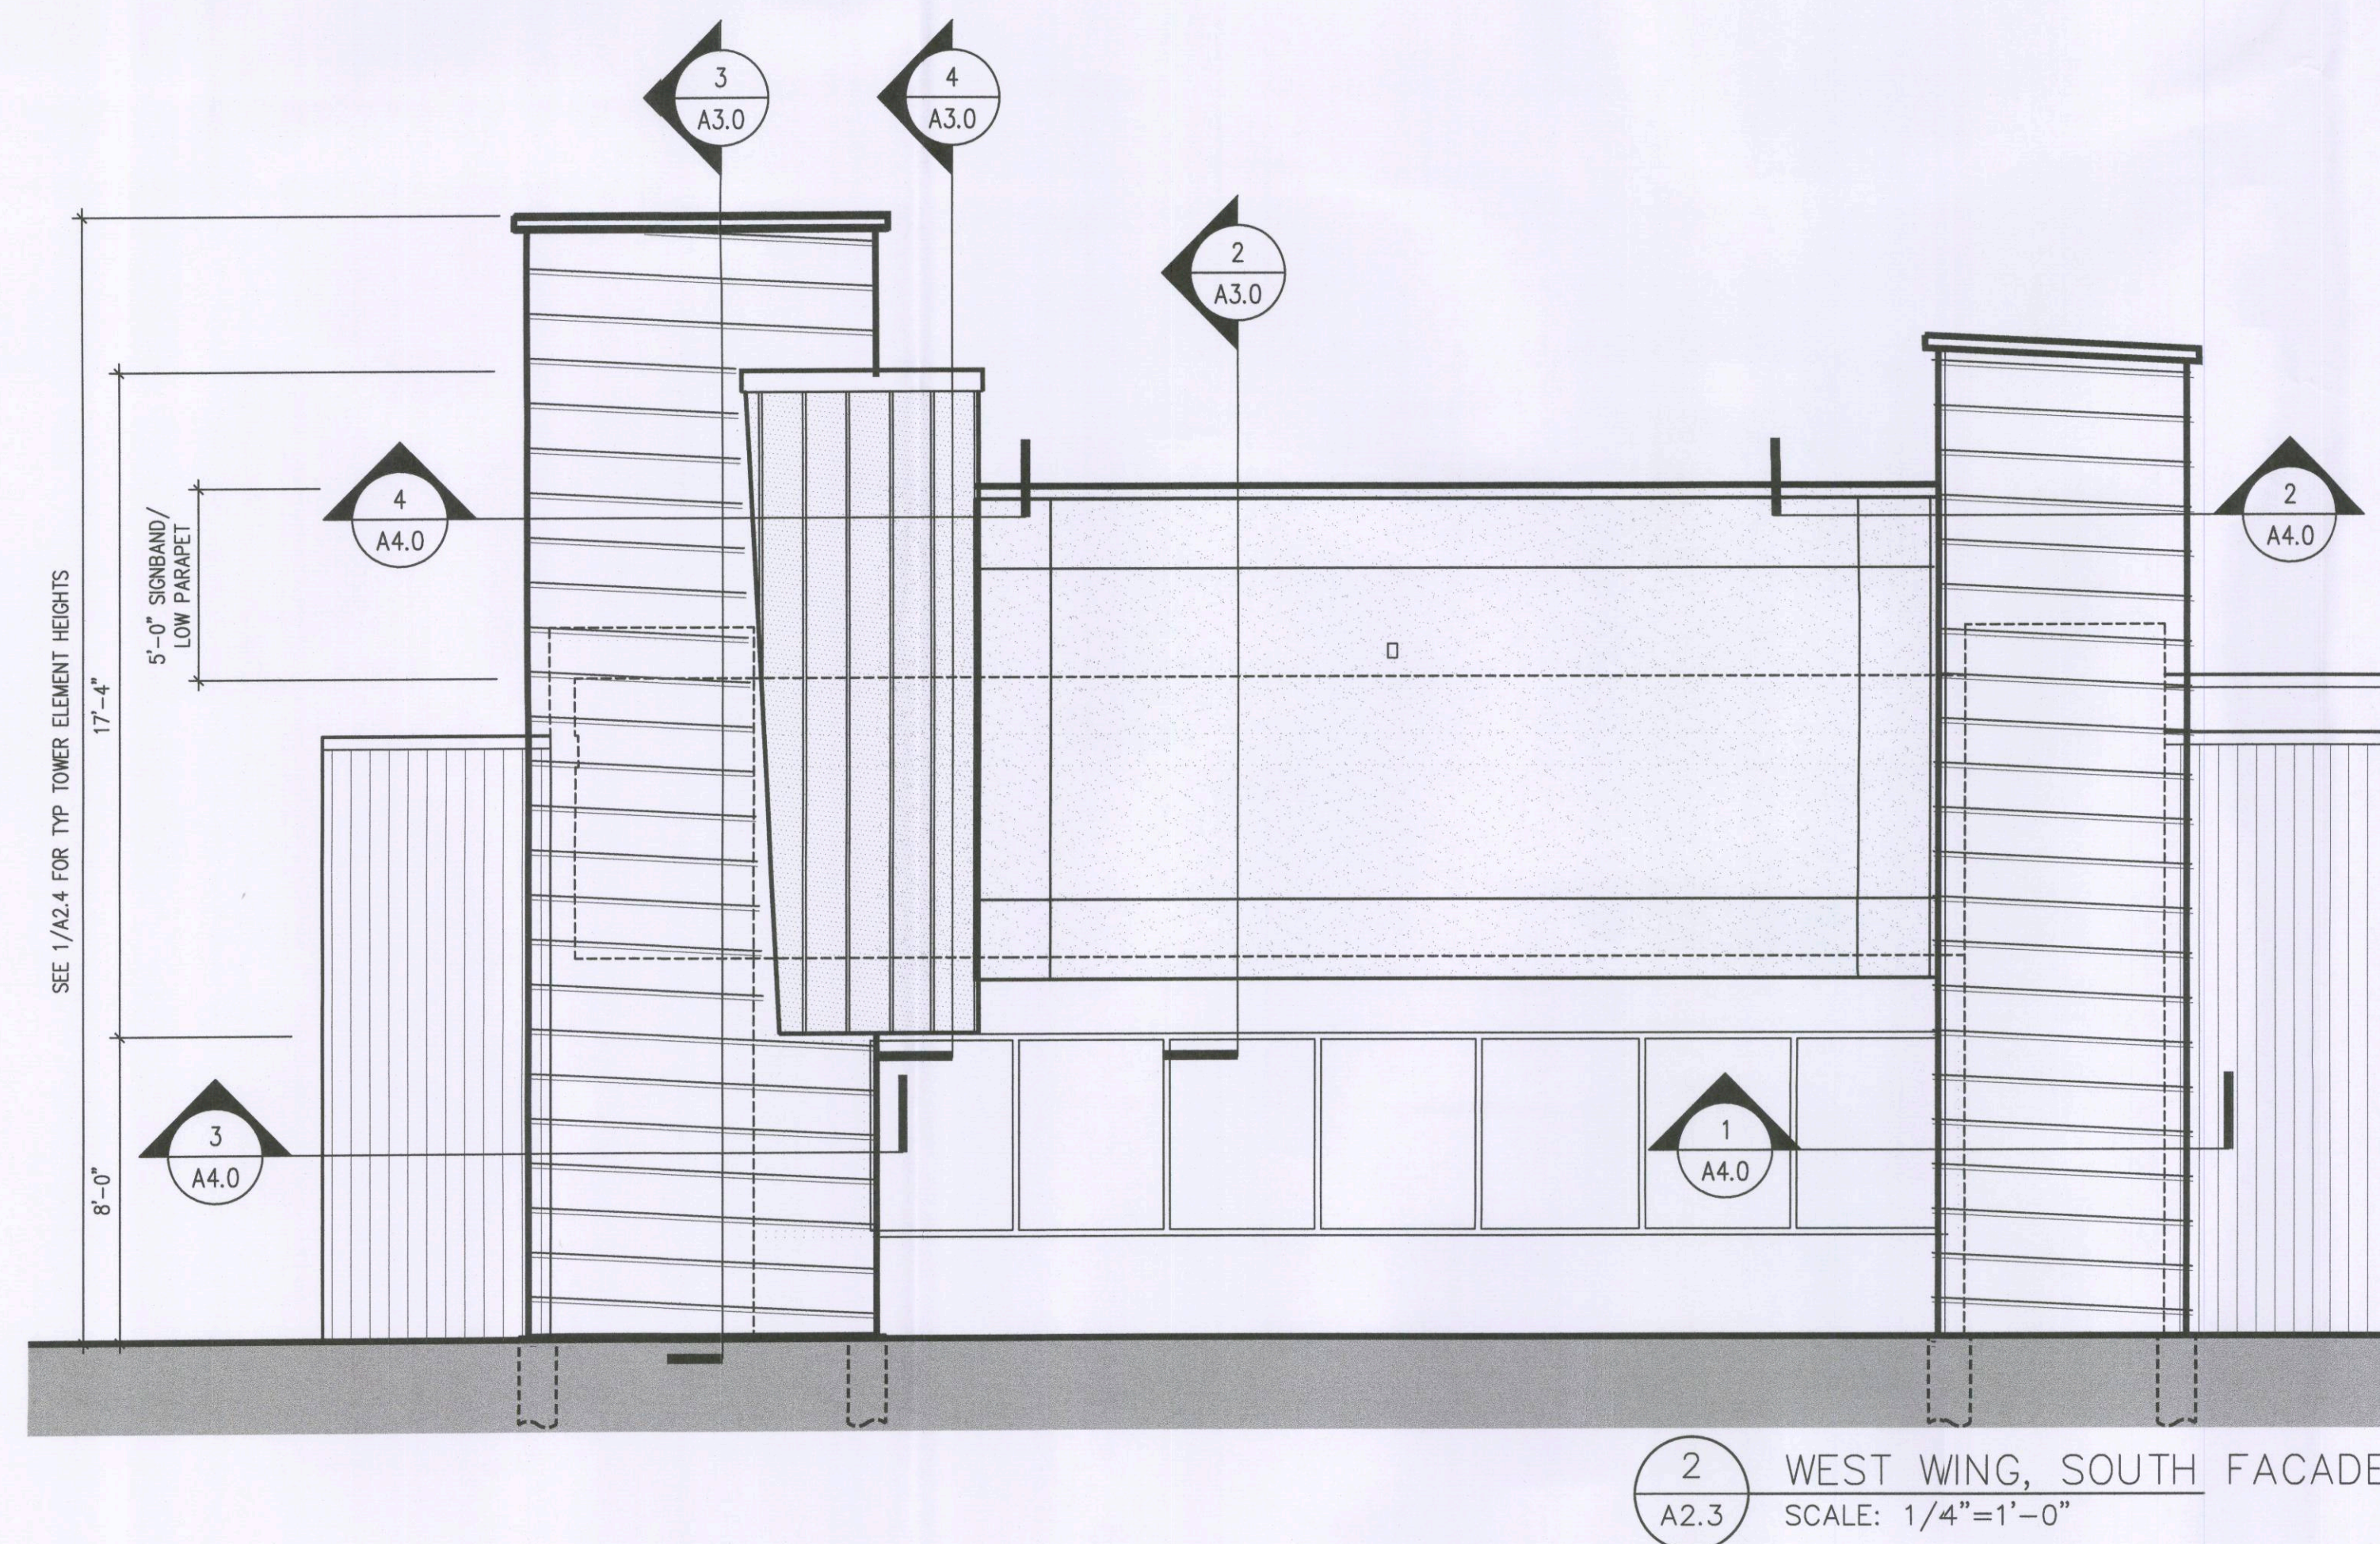

ILIFF CROSSING SHOPPING CENTER
FACADE UPDATE


16851 E ILIFF AVE
AURORA, CO 80013


FOR CONSTRUCTION DRAWN BY
03.07.2017 JRS

REVISIONS


PROJECT NO: 2003.____

ENLARGED
EXTERIOR ELEVATIONS
A2.3

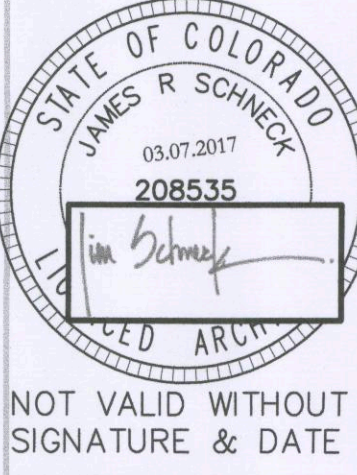


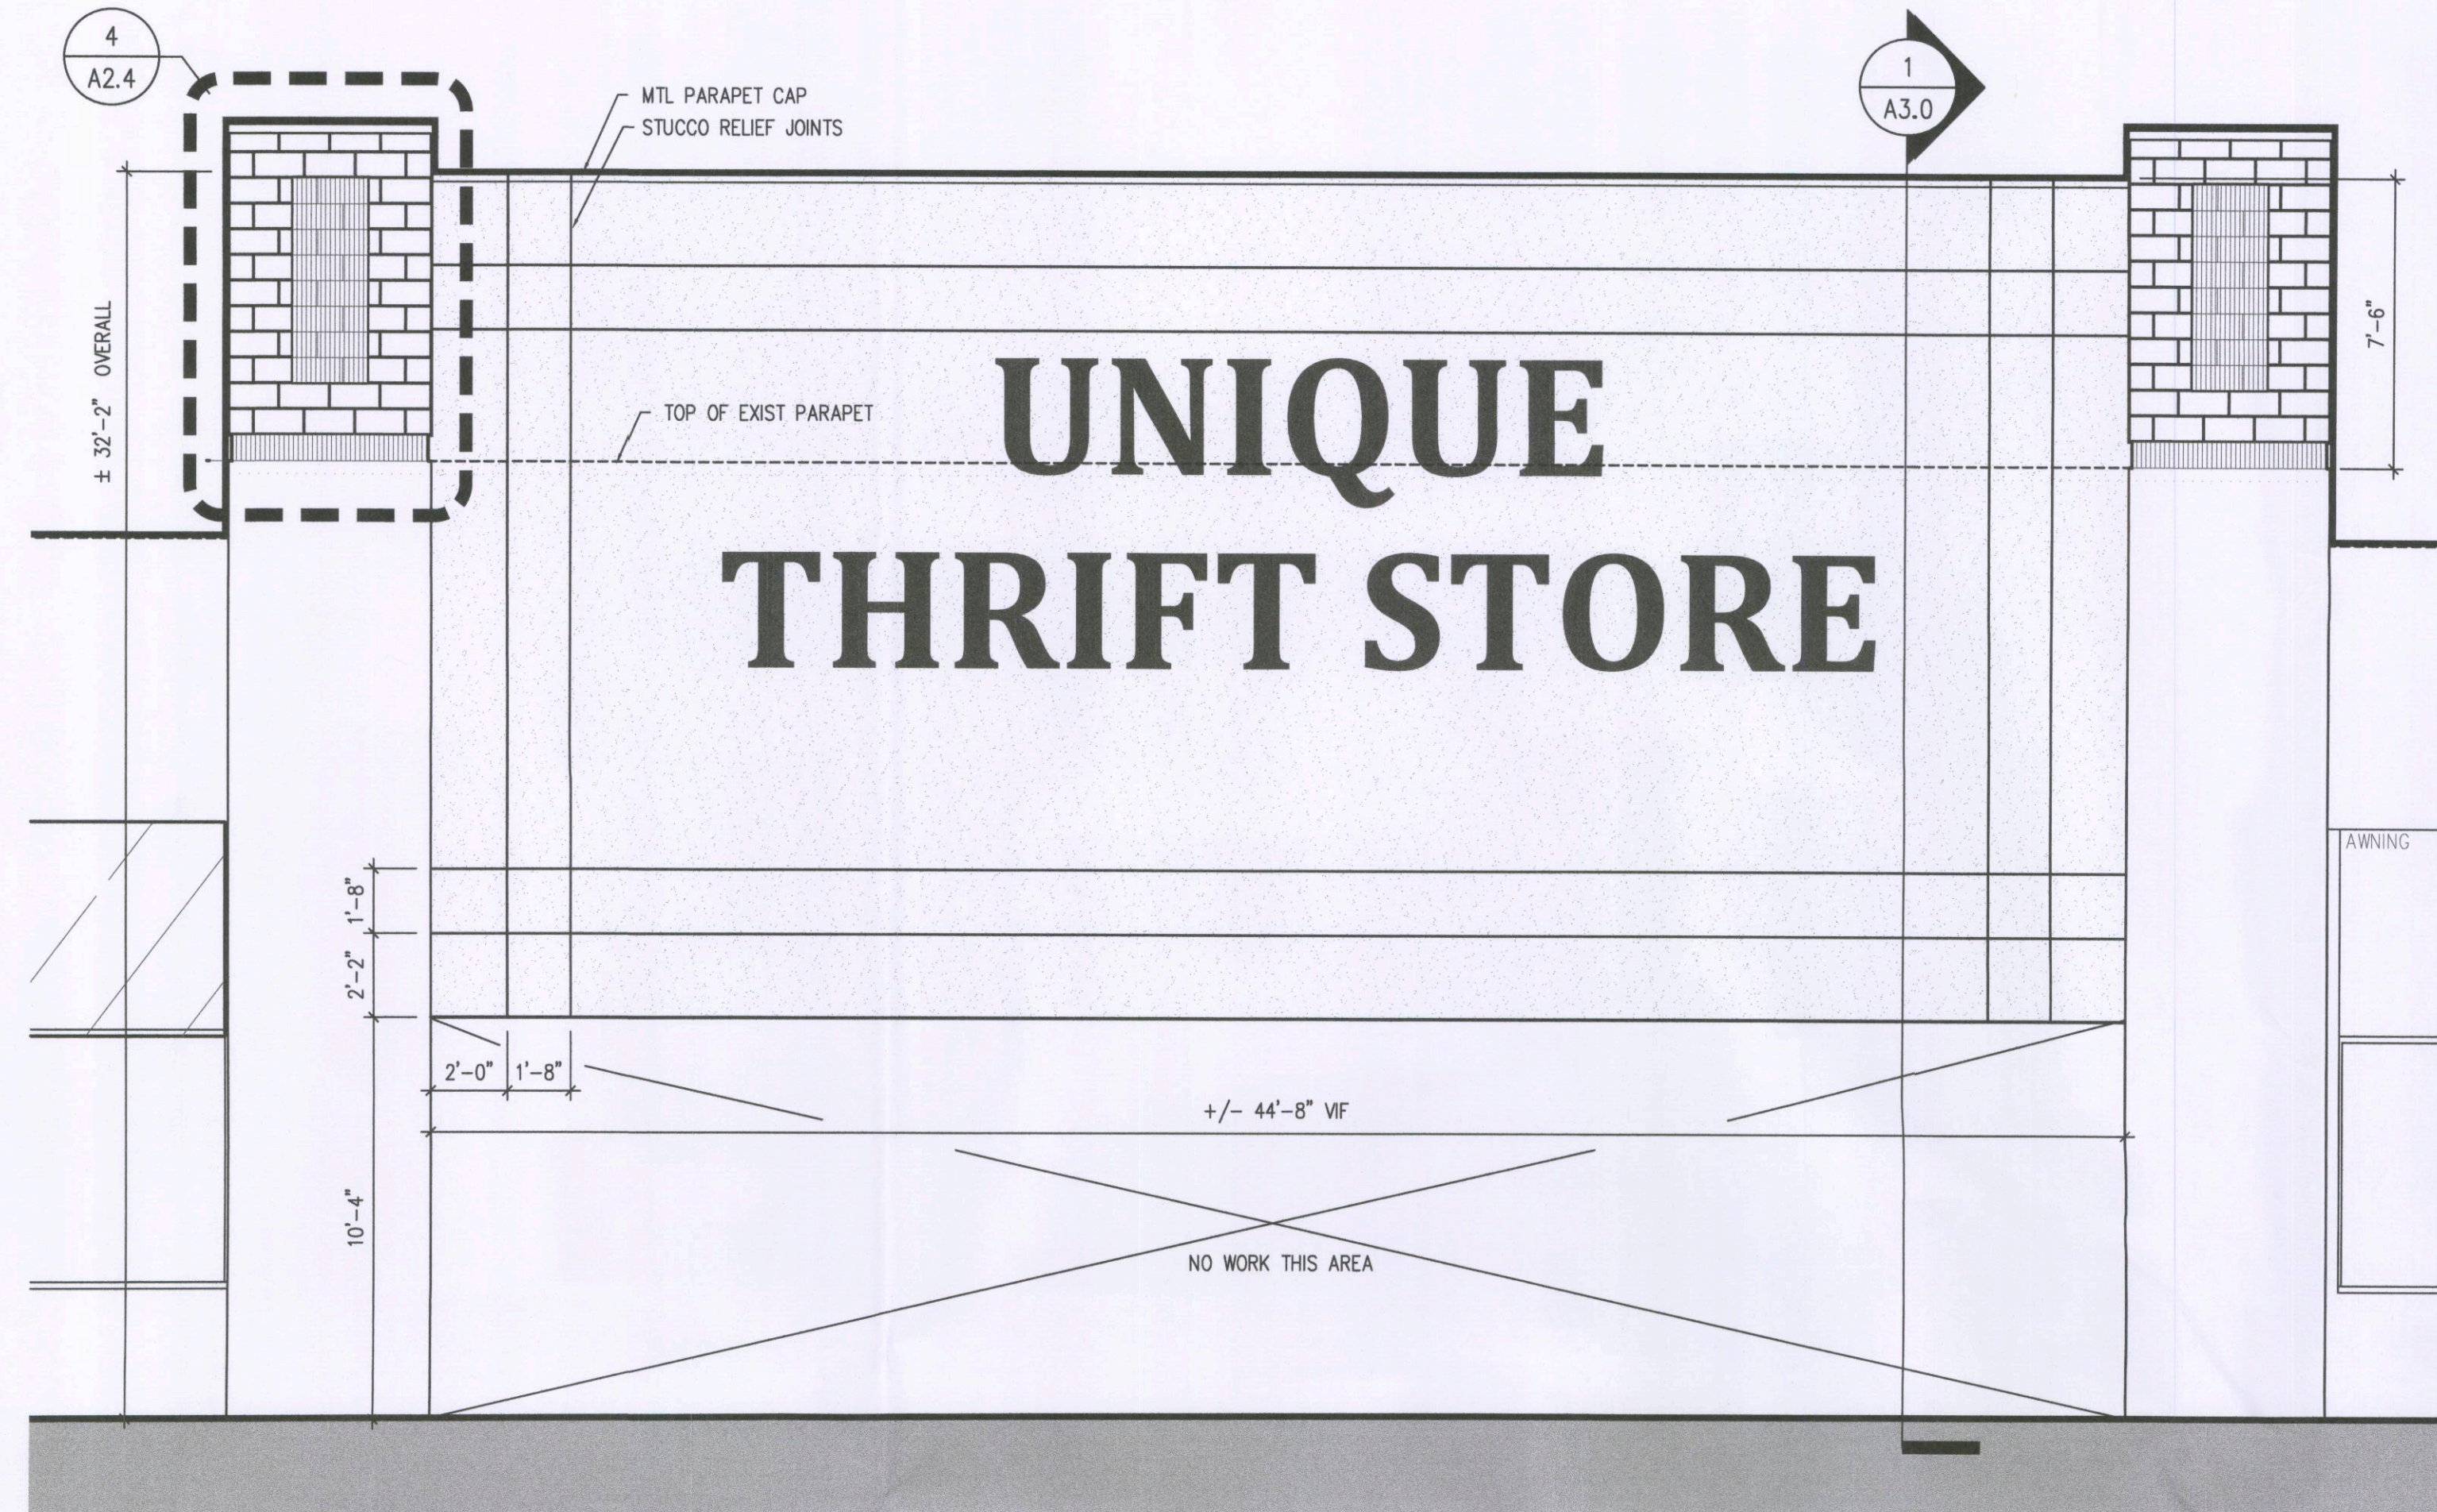


6 HIGH PARAPET
A2.4 SCALE: 1/4"=1'-0"

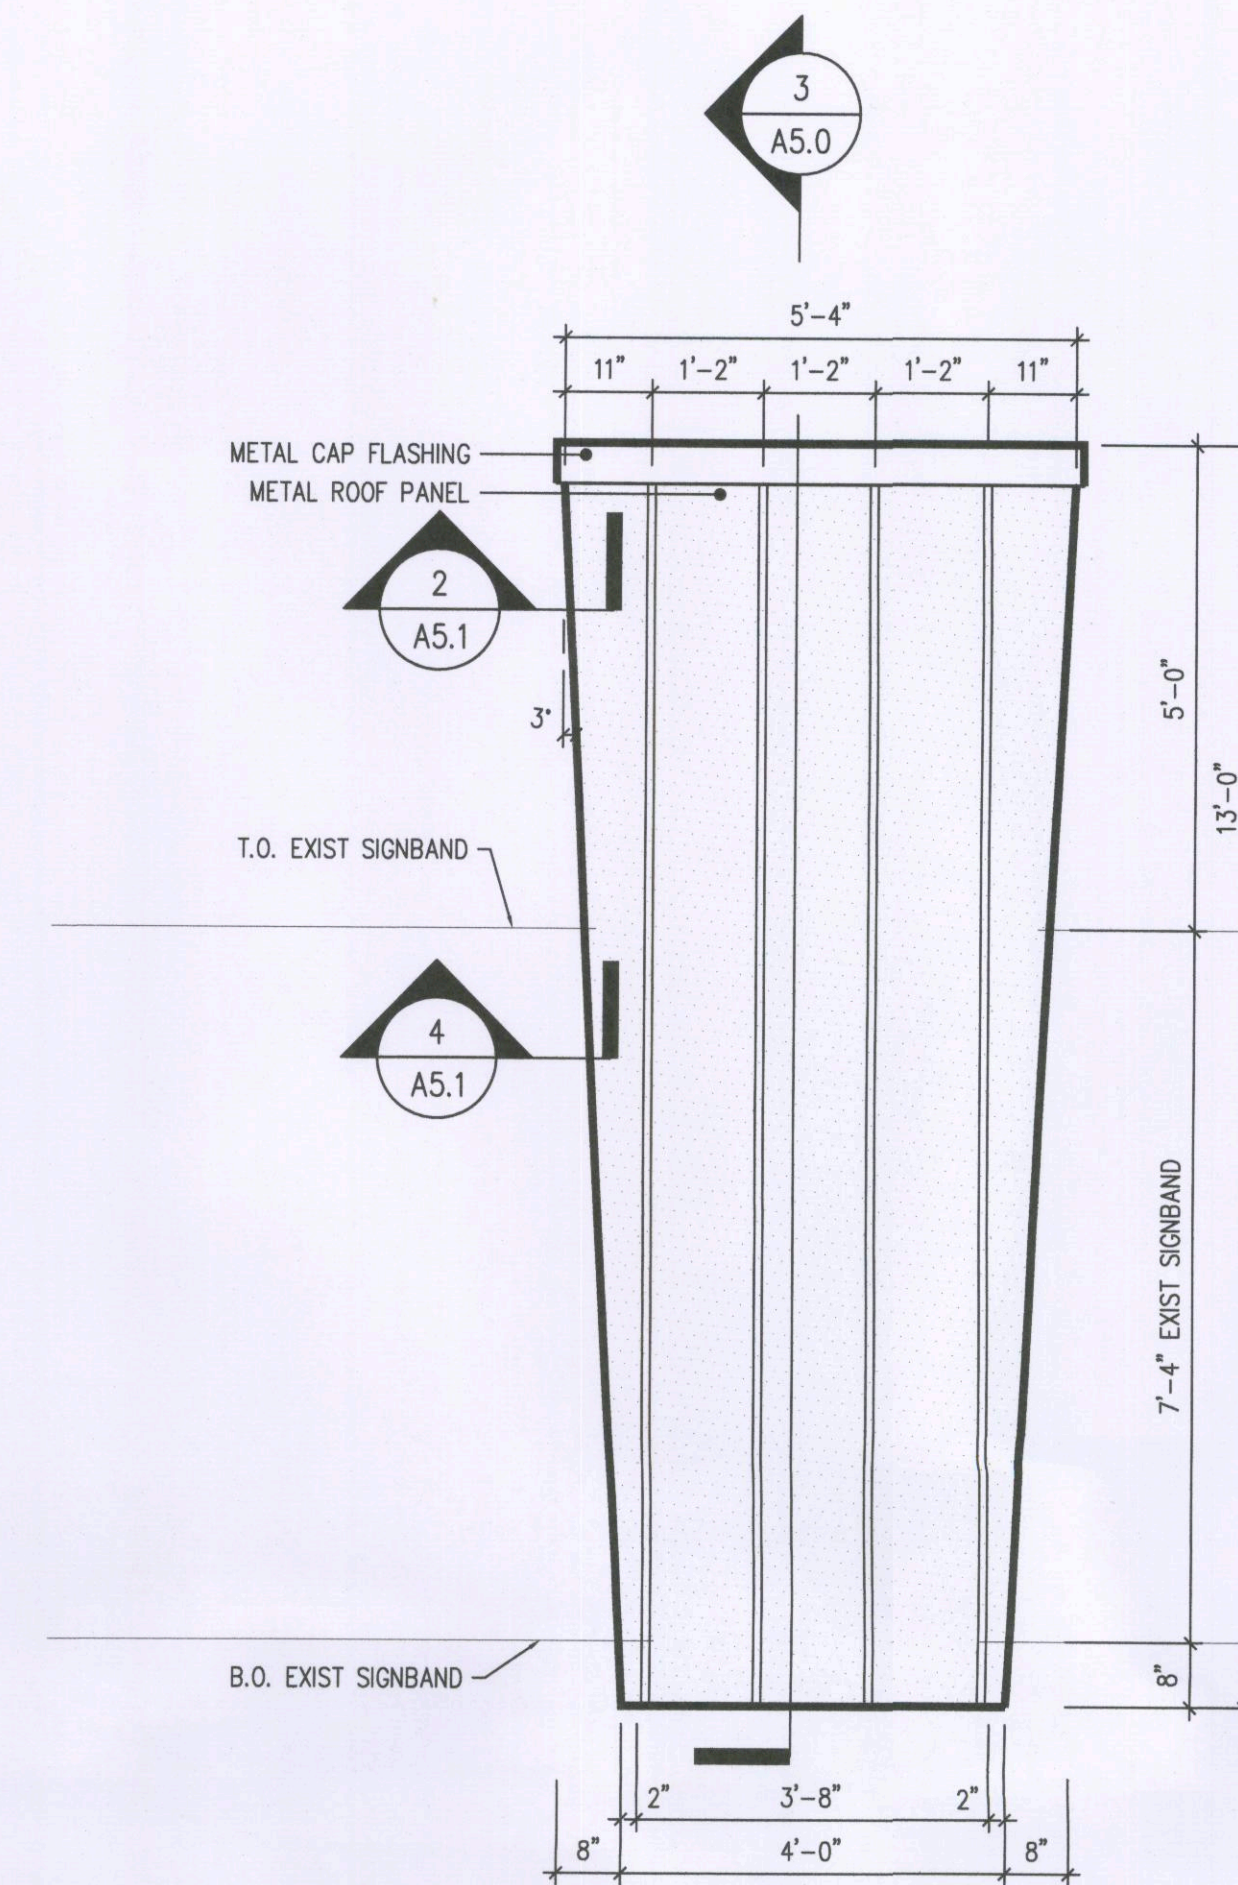


5 ACCENT FEATURE DETAIL
A2.4 SCALE: 1/2"=1'-0"

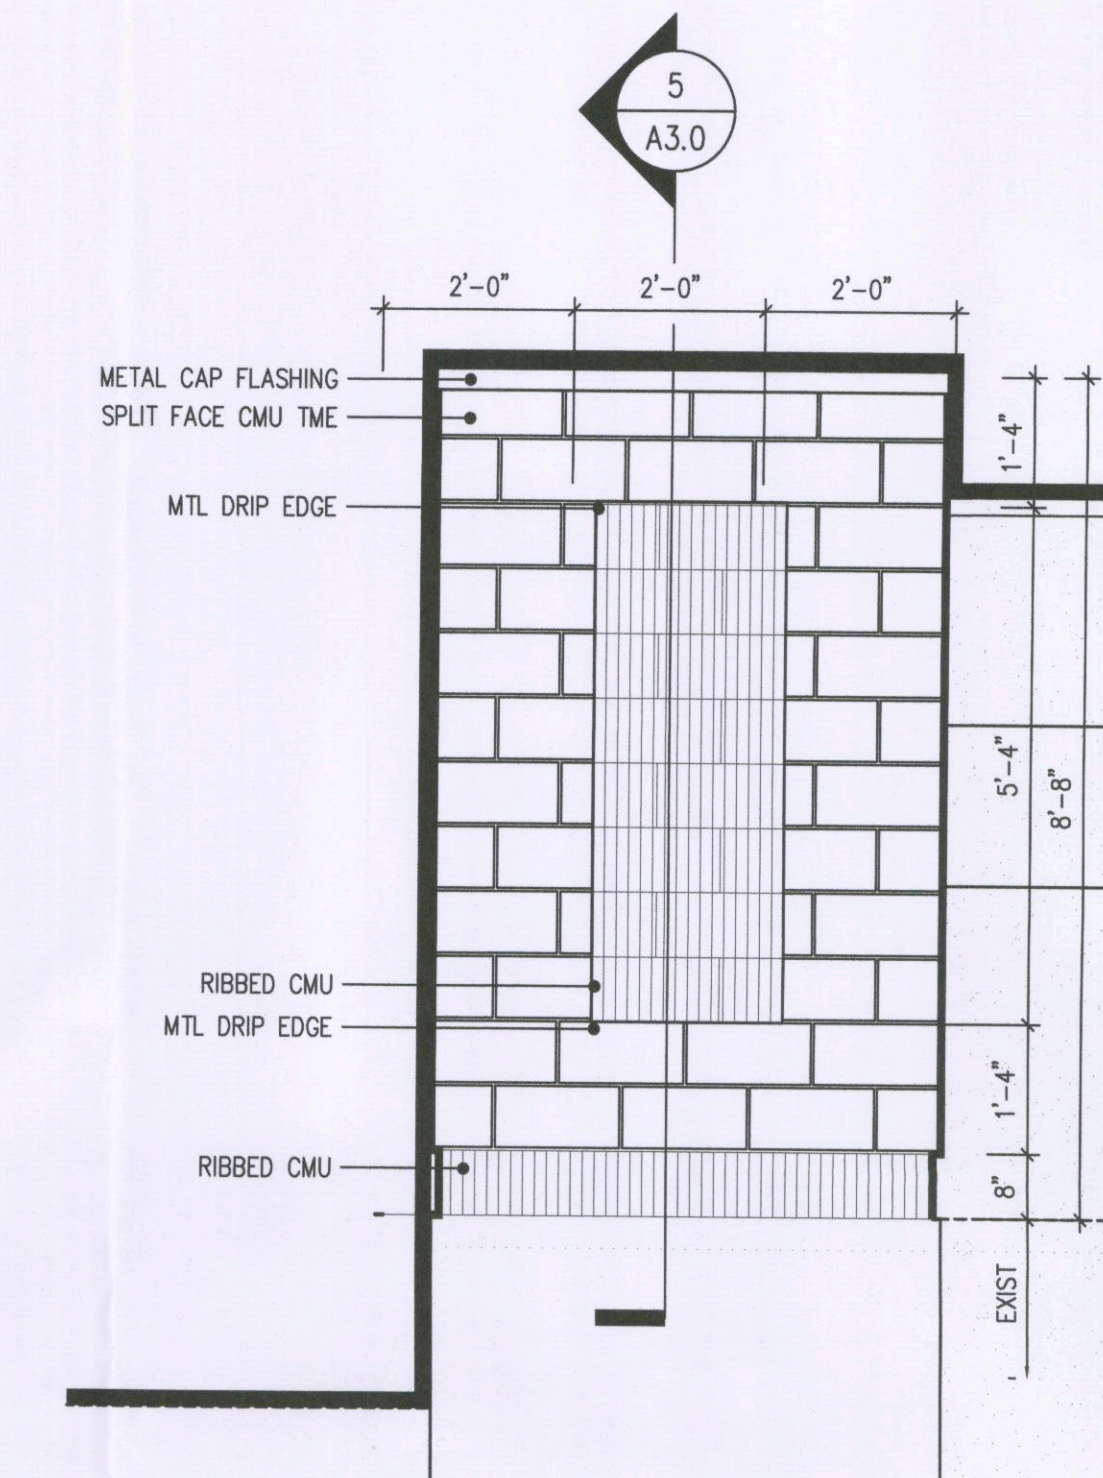


4 CMU TOWER CAP
A2.4 SCALE: 1/2"=1'-0"

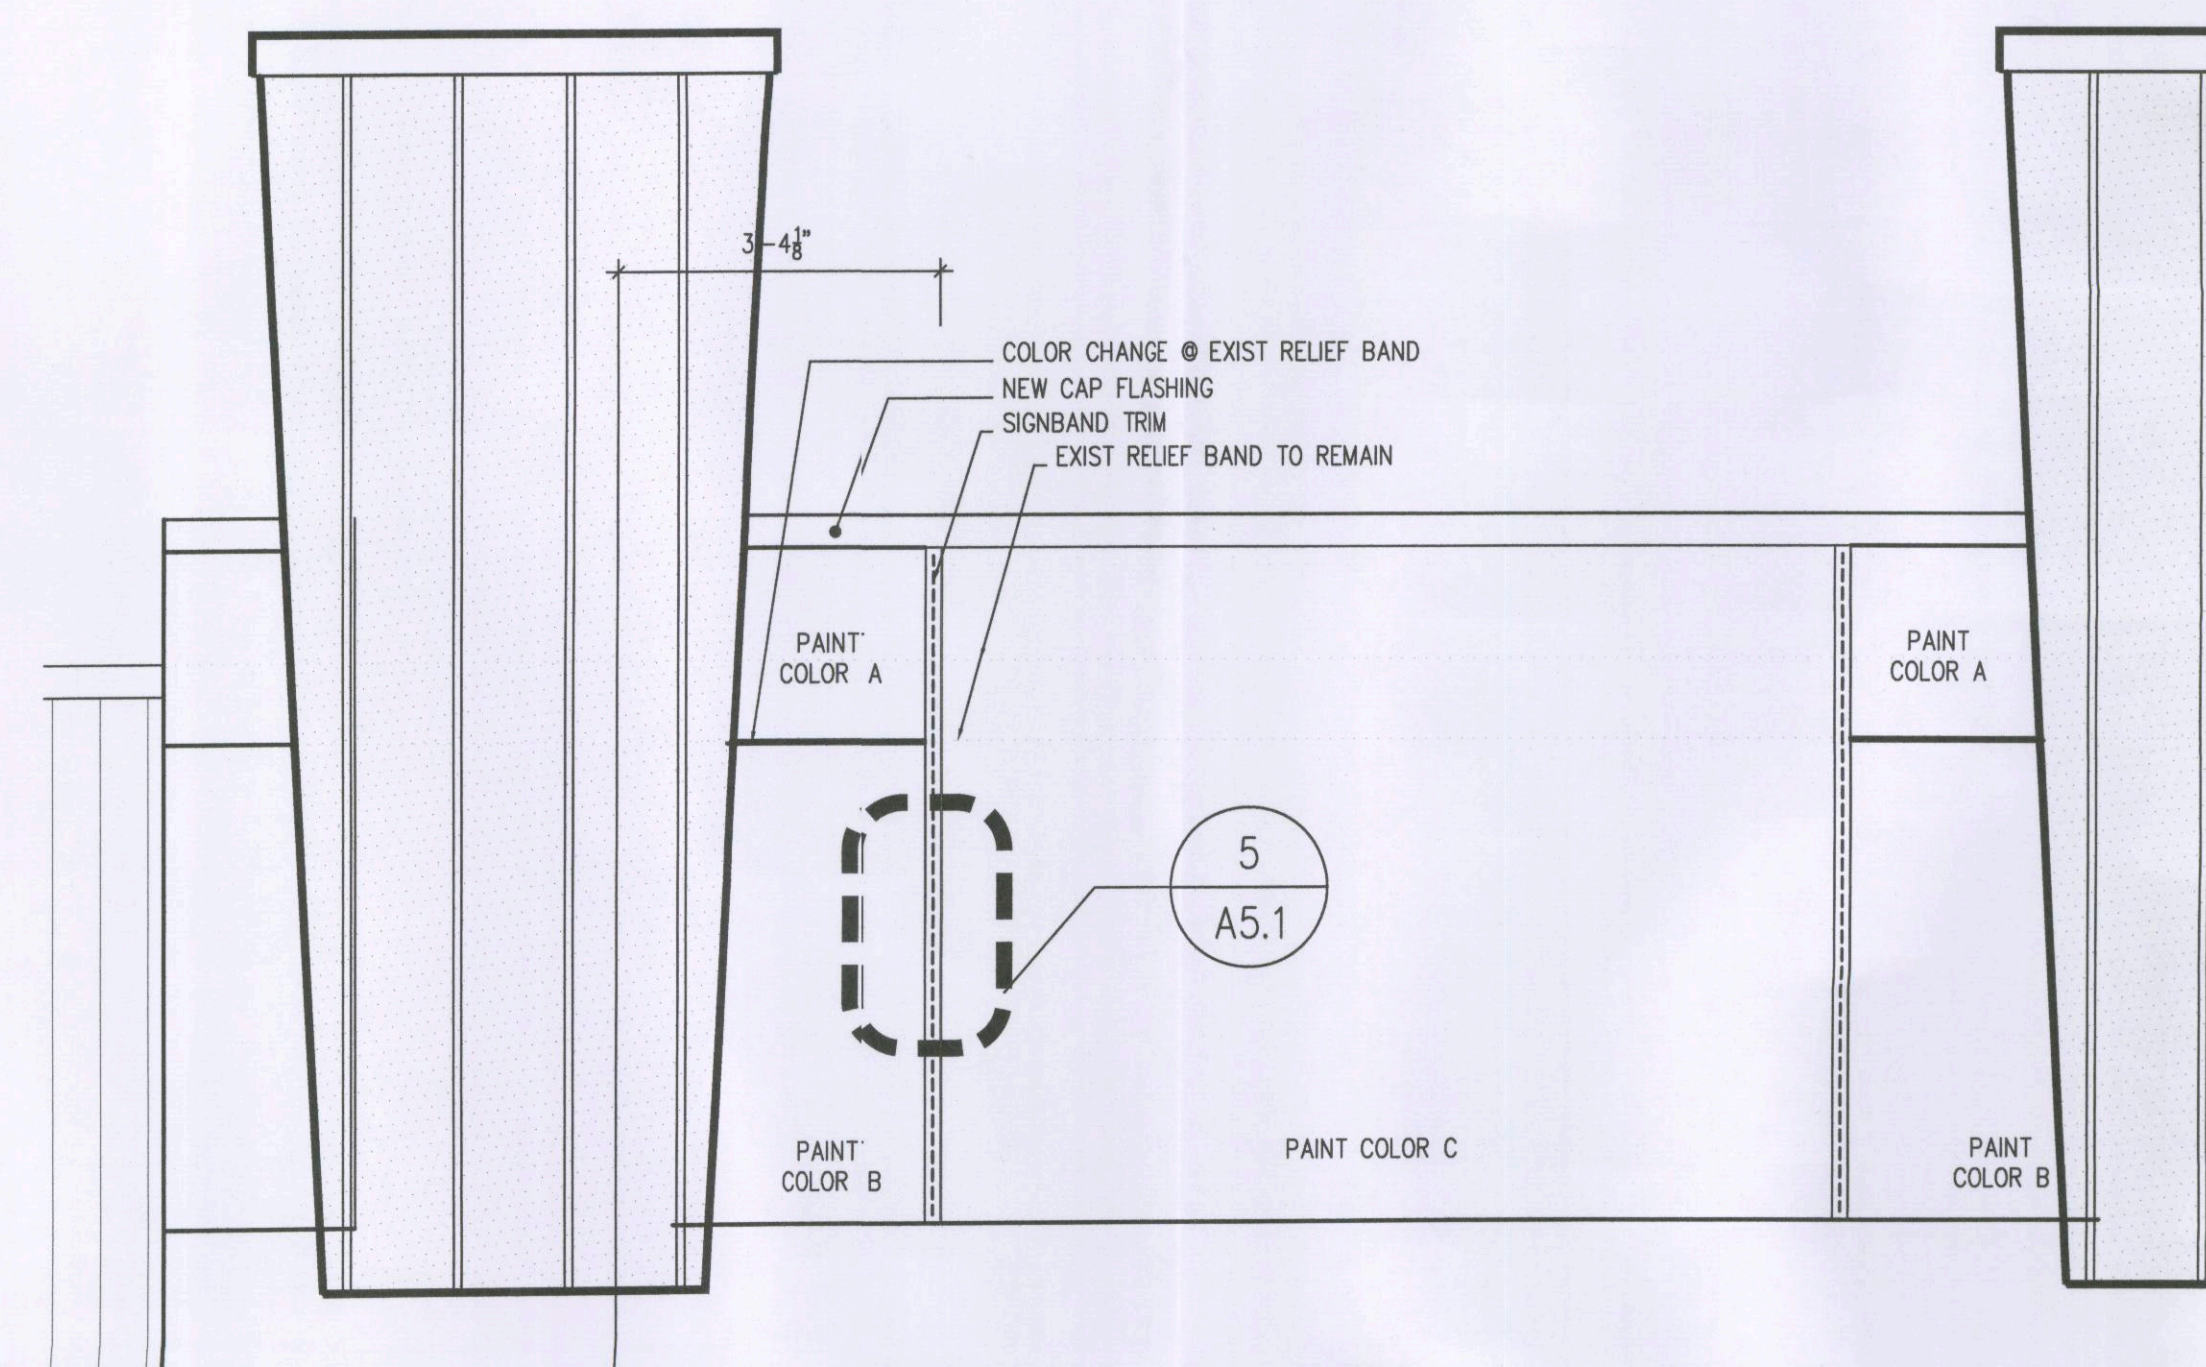

3 TYPICAL EXIST SIGNBAND
A2.4 SCALE: 1/2"=1'-0"

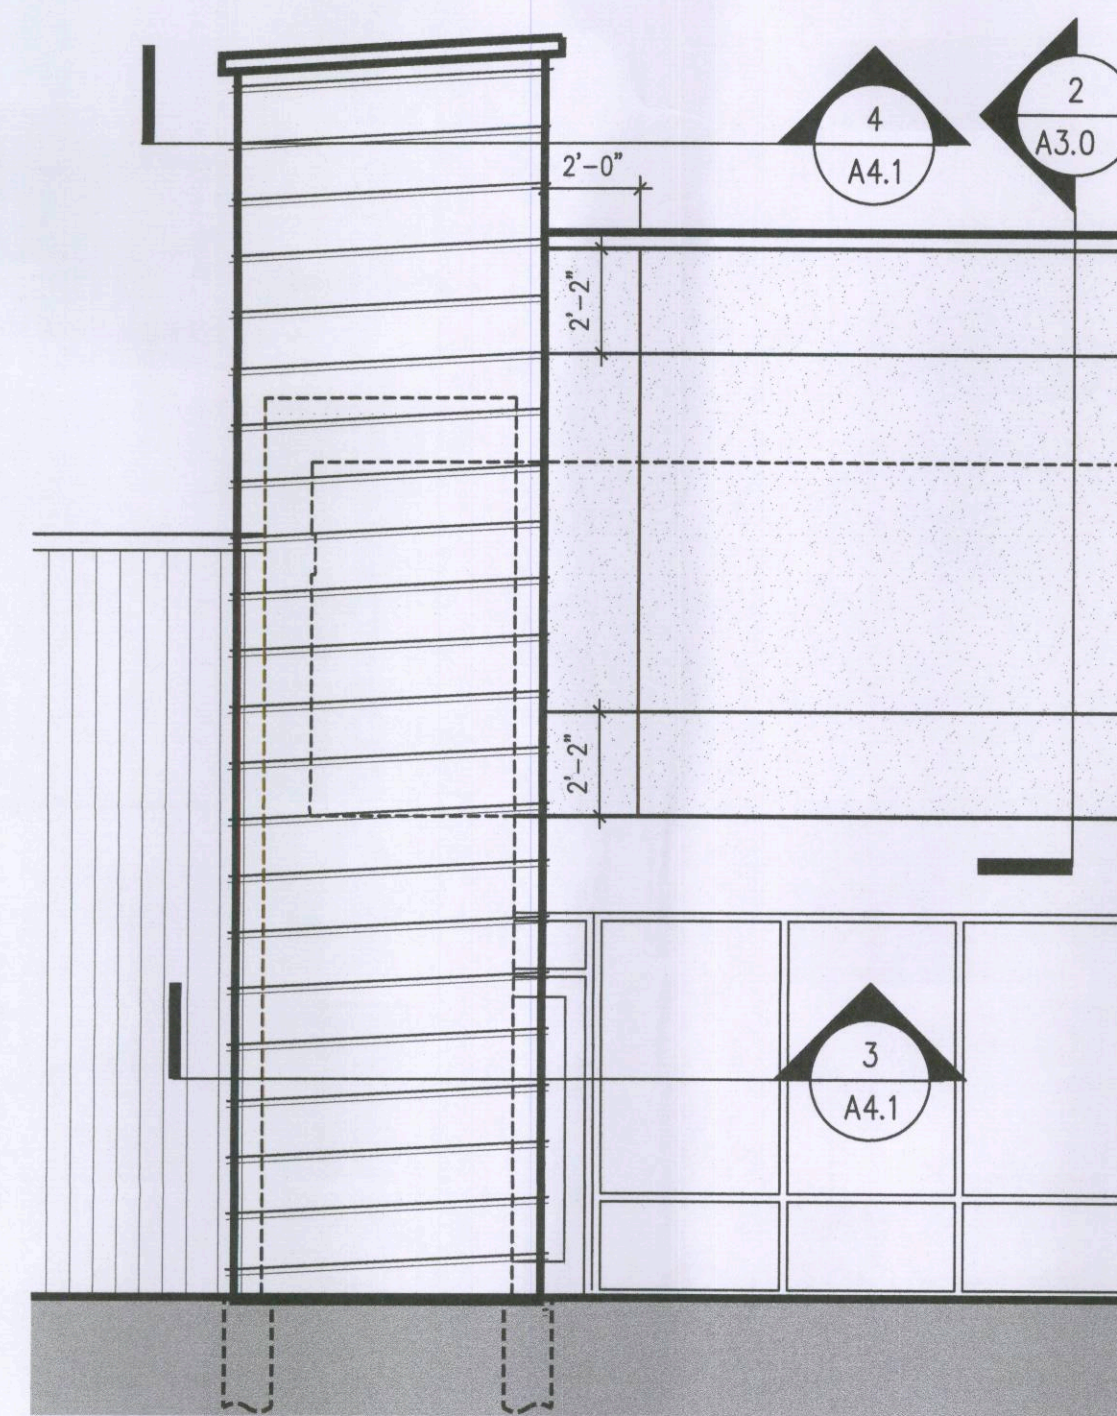

2 LOW PARAPET
A2.4 SCALE: 1/4"=1'-0"

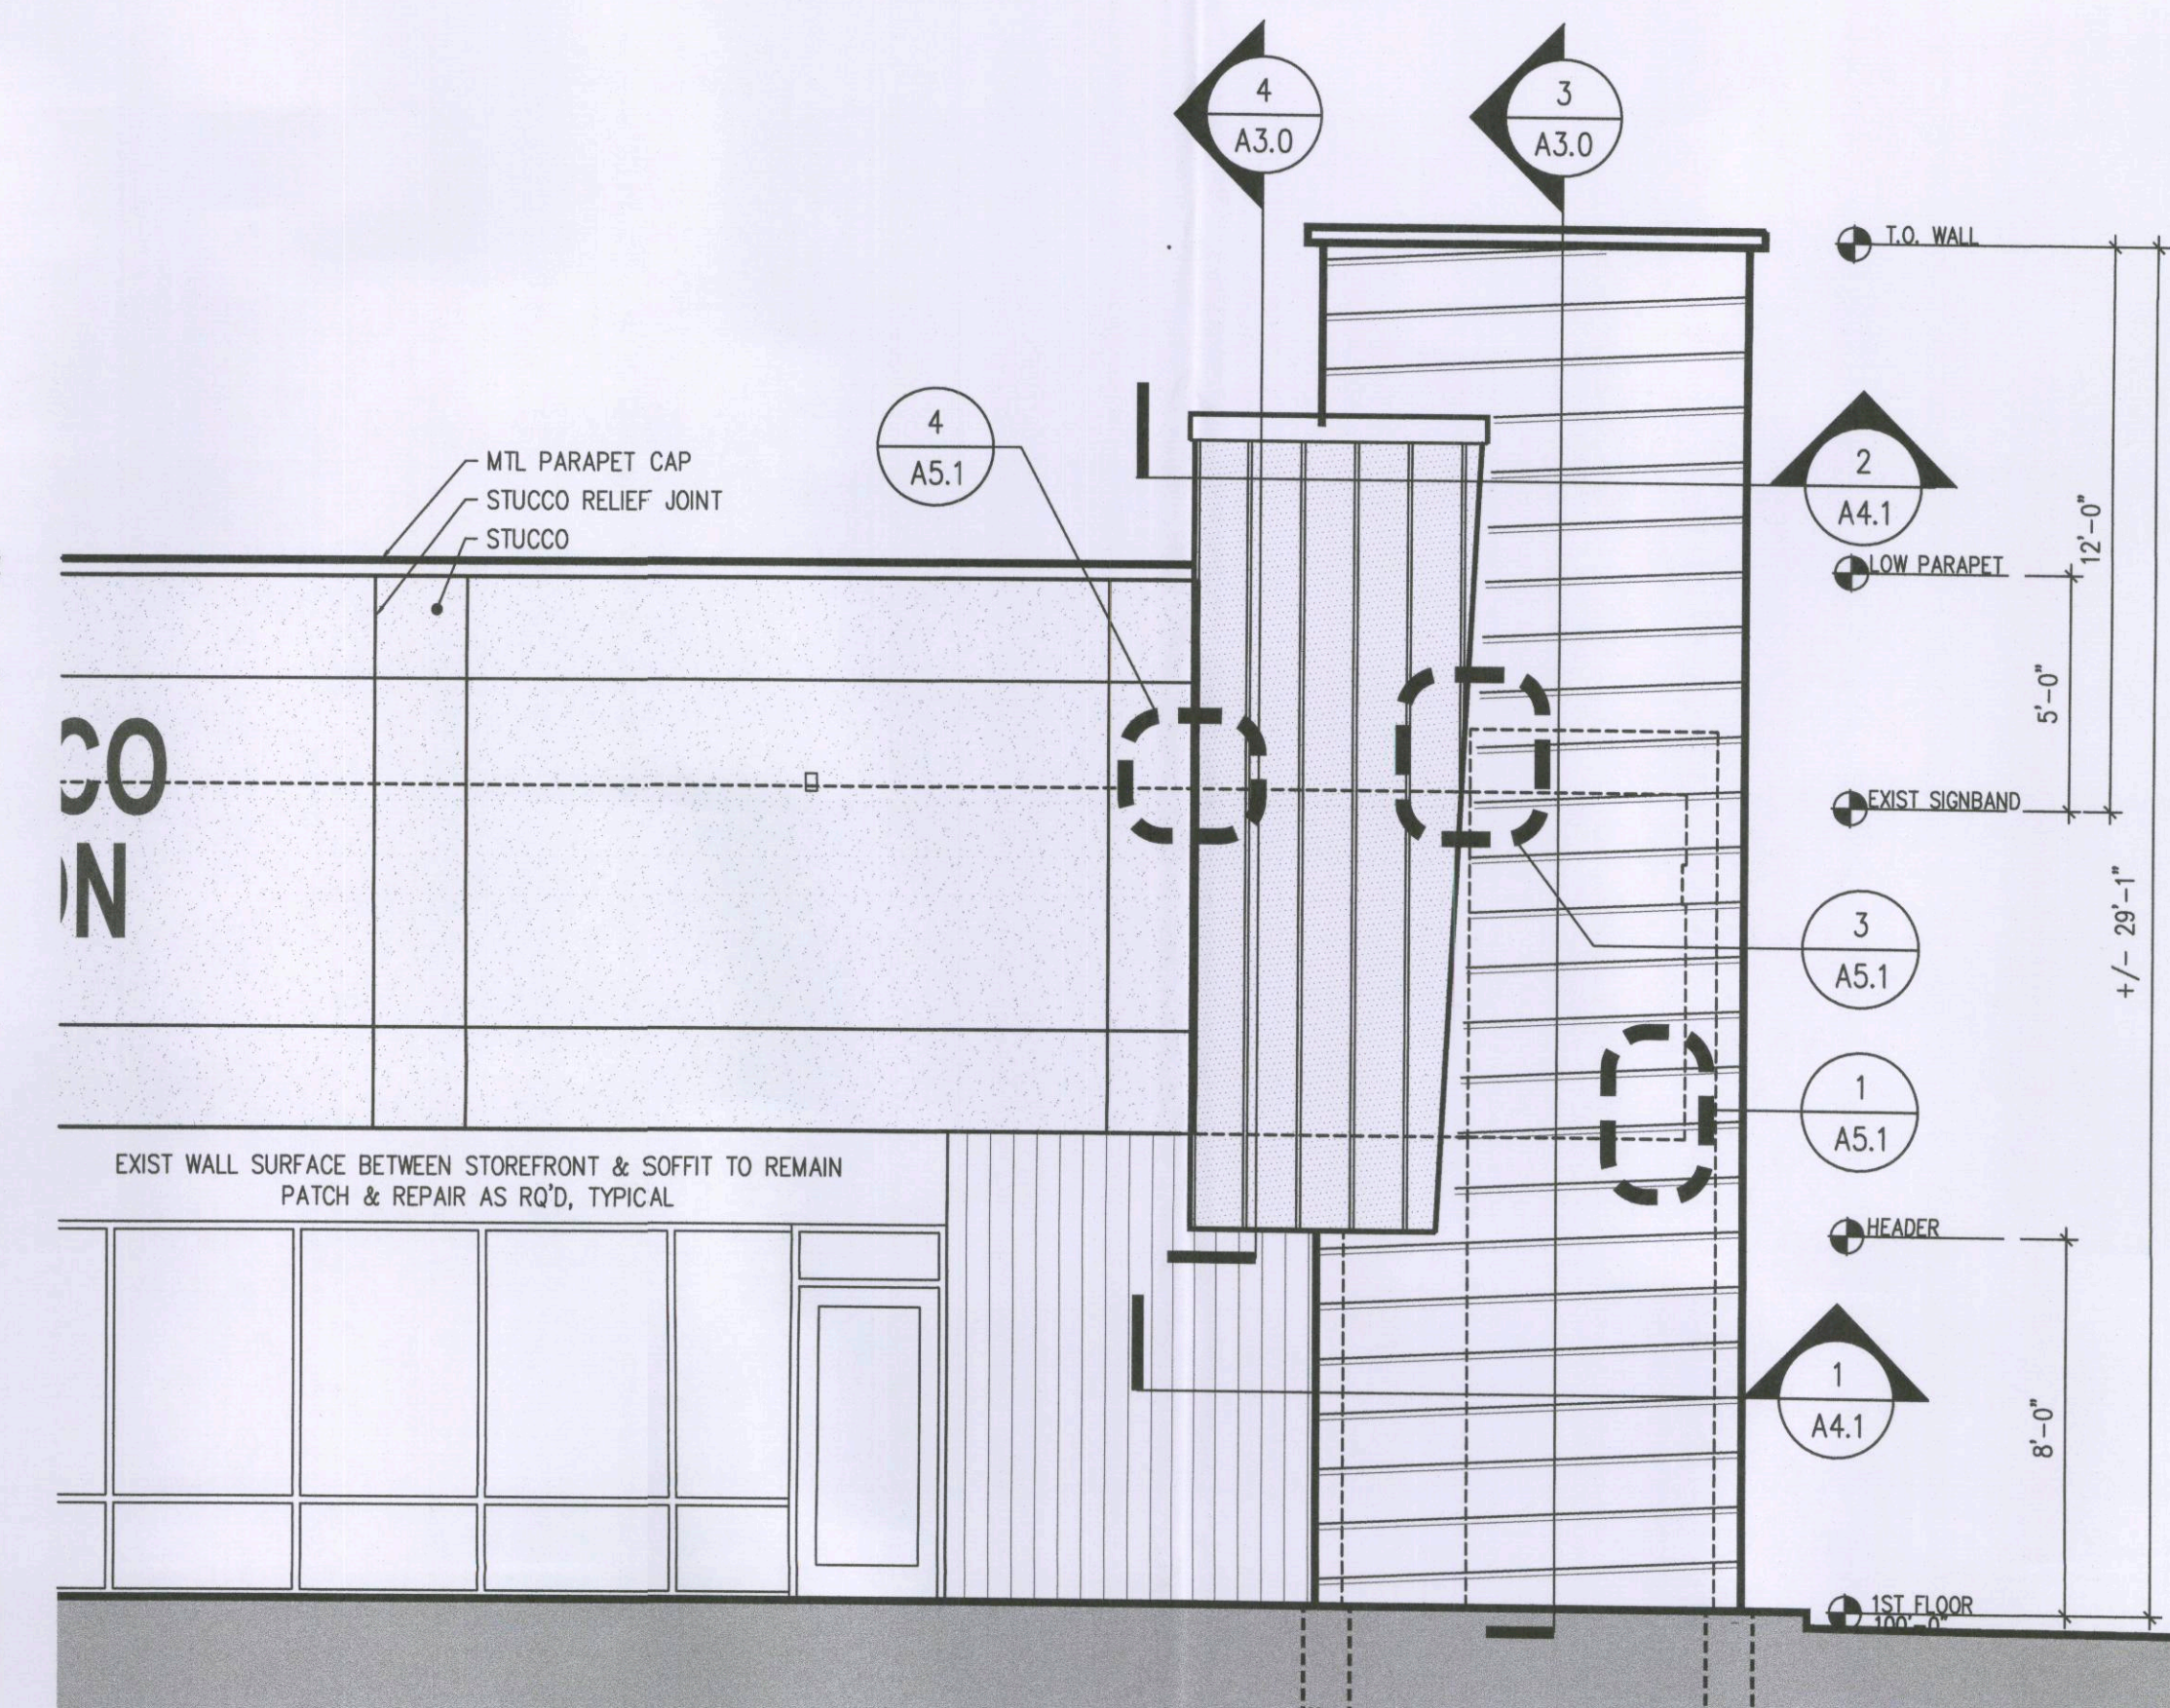

1 EAST WING, SOUTH ELEV
A2.4 SCALE: 1/4"=1'-0"