

[illegible]

Seal: _____

Note:


Do not scale drawings. Use
calculated dimensions only.
Verify existing conditions in field.

North Arrow:

Sheet Title: _____
Floor Plan -
Proposed

Project Number: XX-XXX

Sheet Number:
A.100

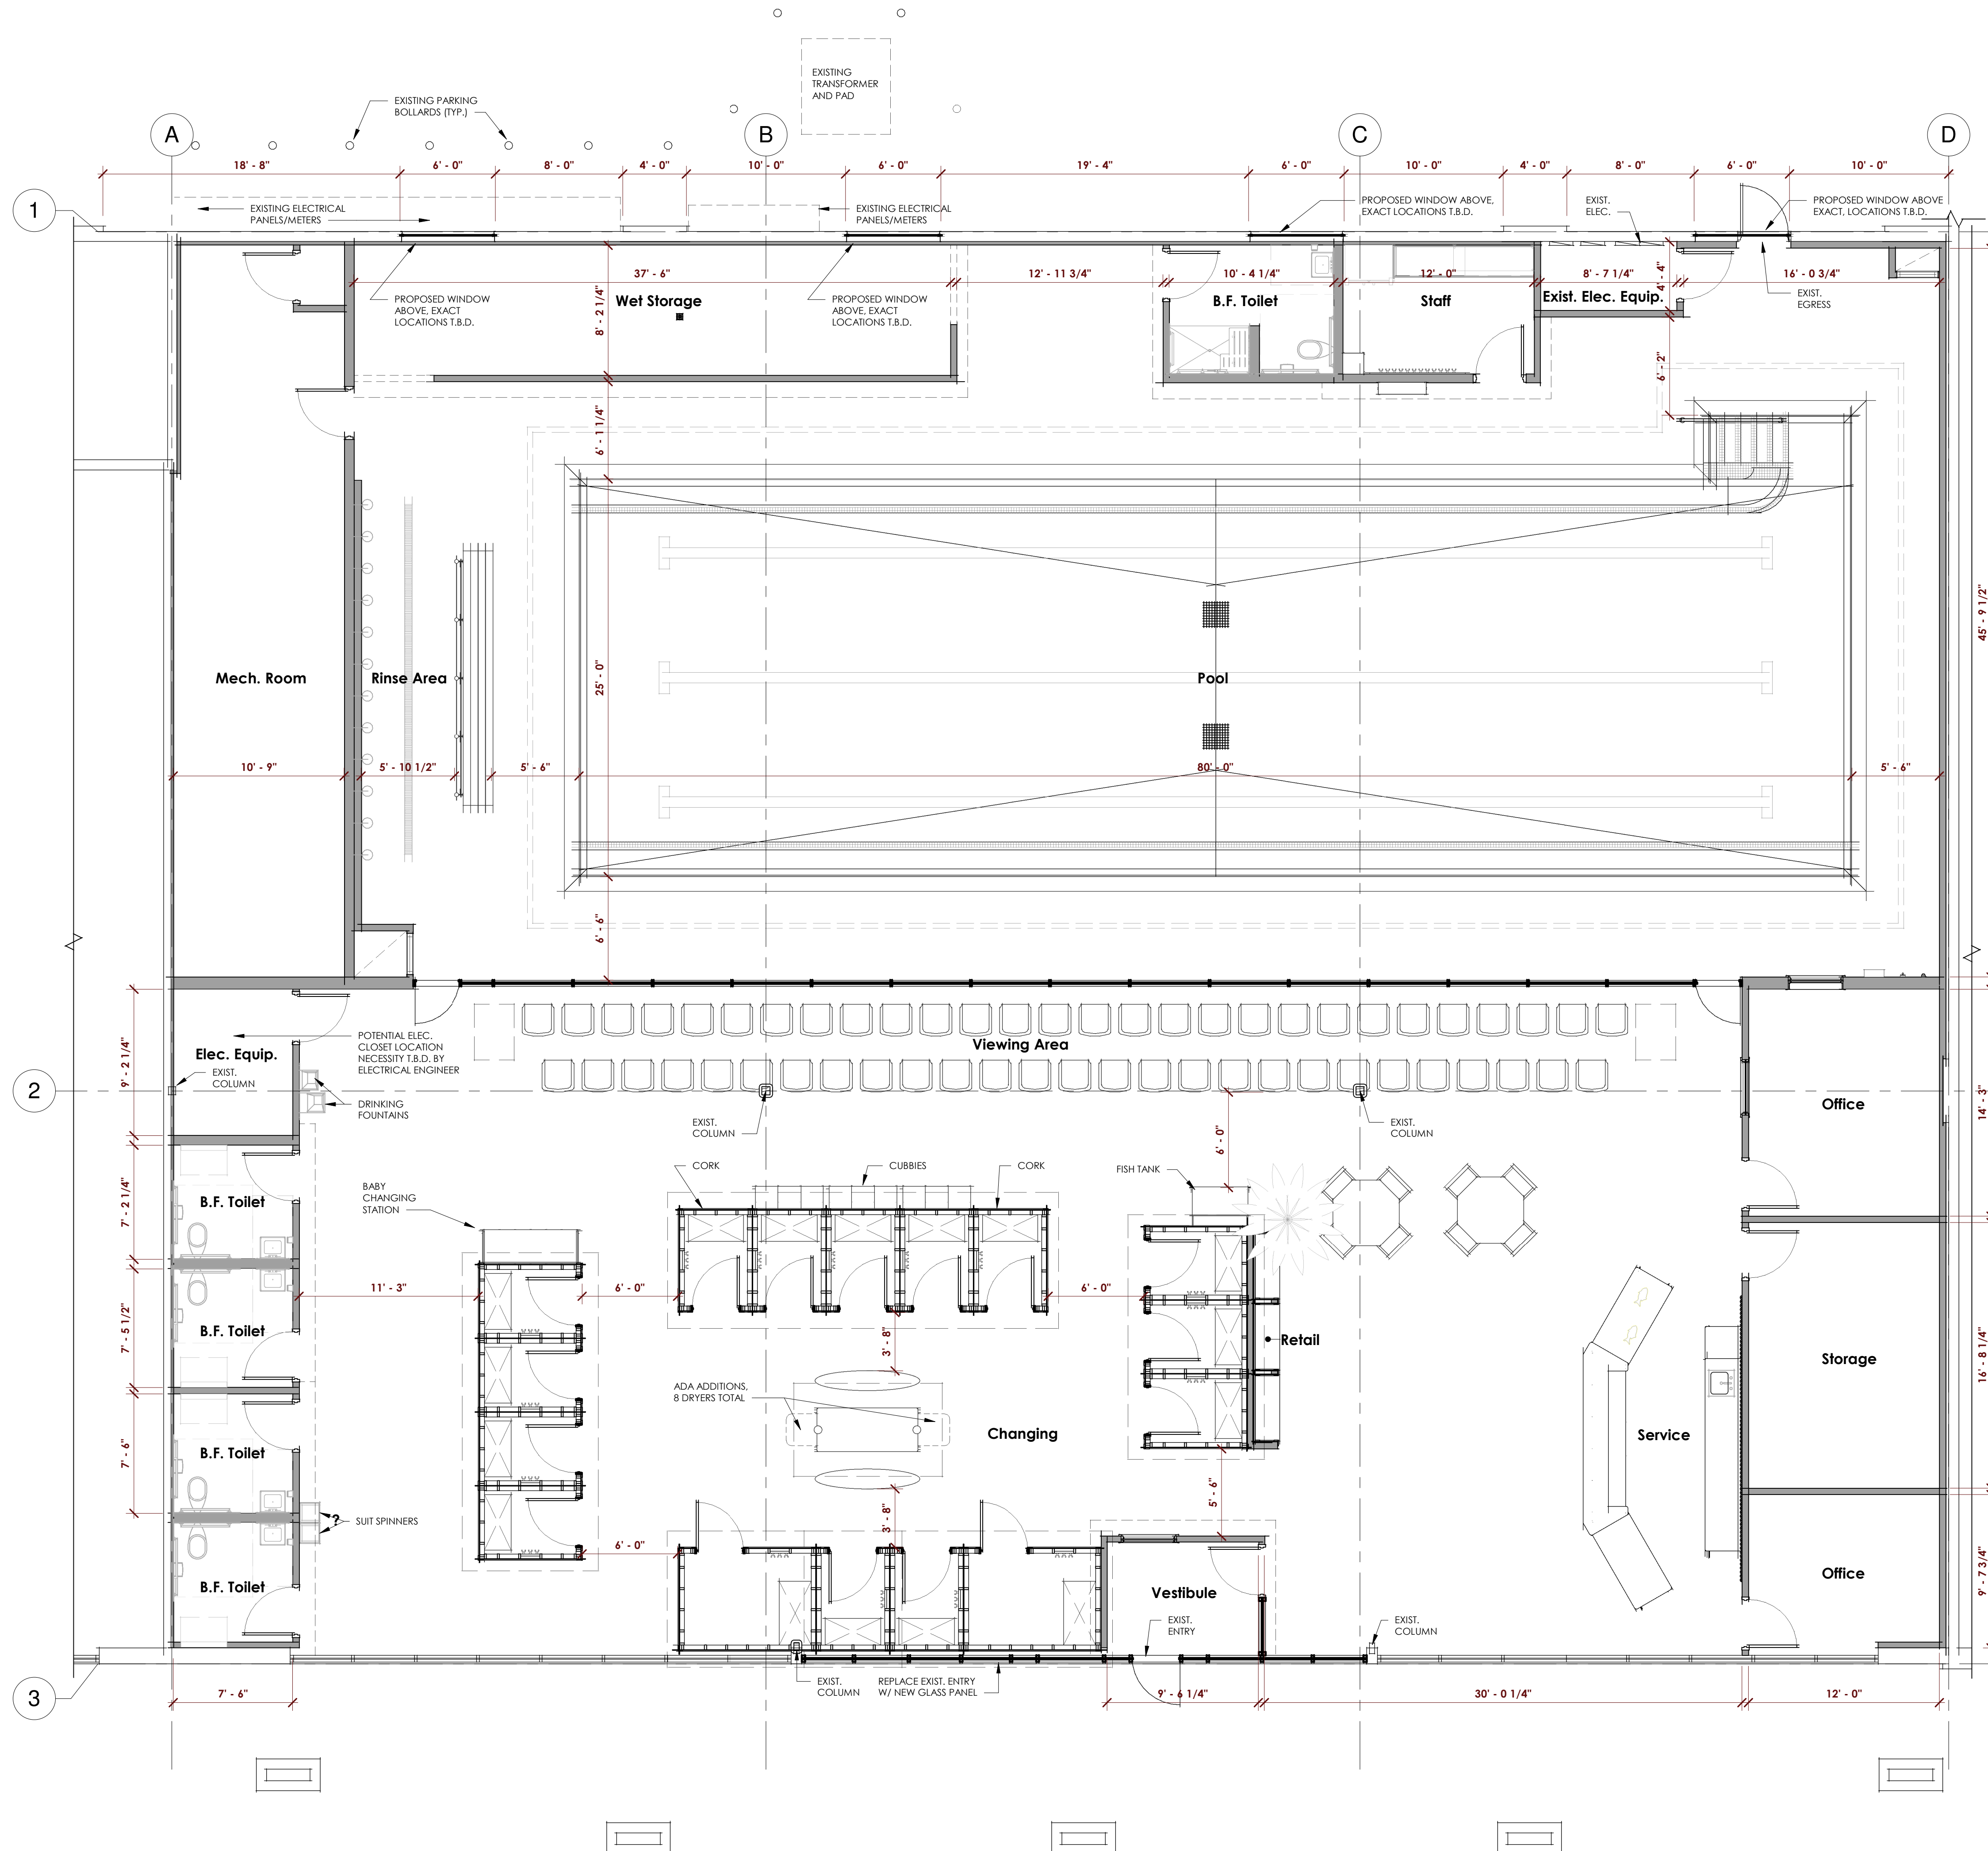

First Floor - Proposed - 10,109 S.F. Gross