




No.	Revision	Description	Date

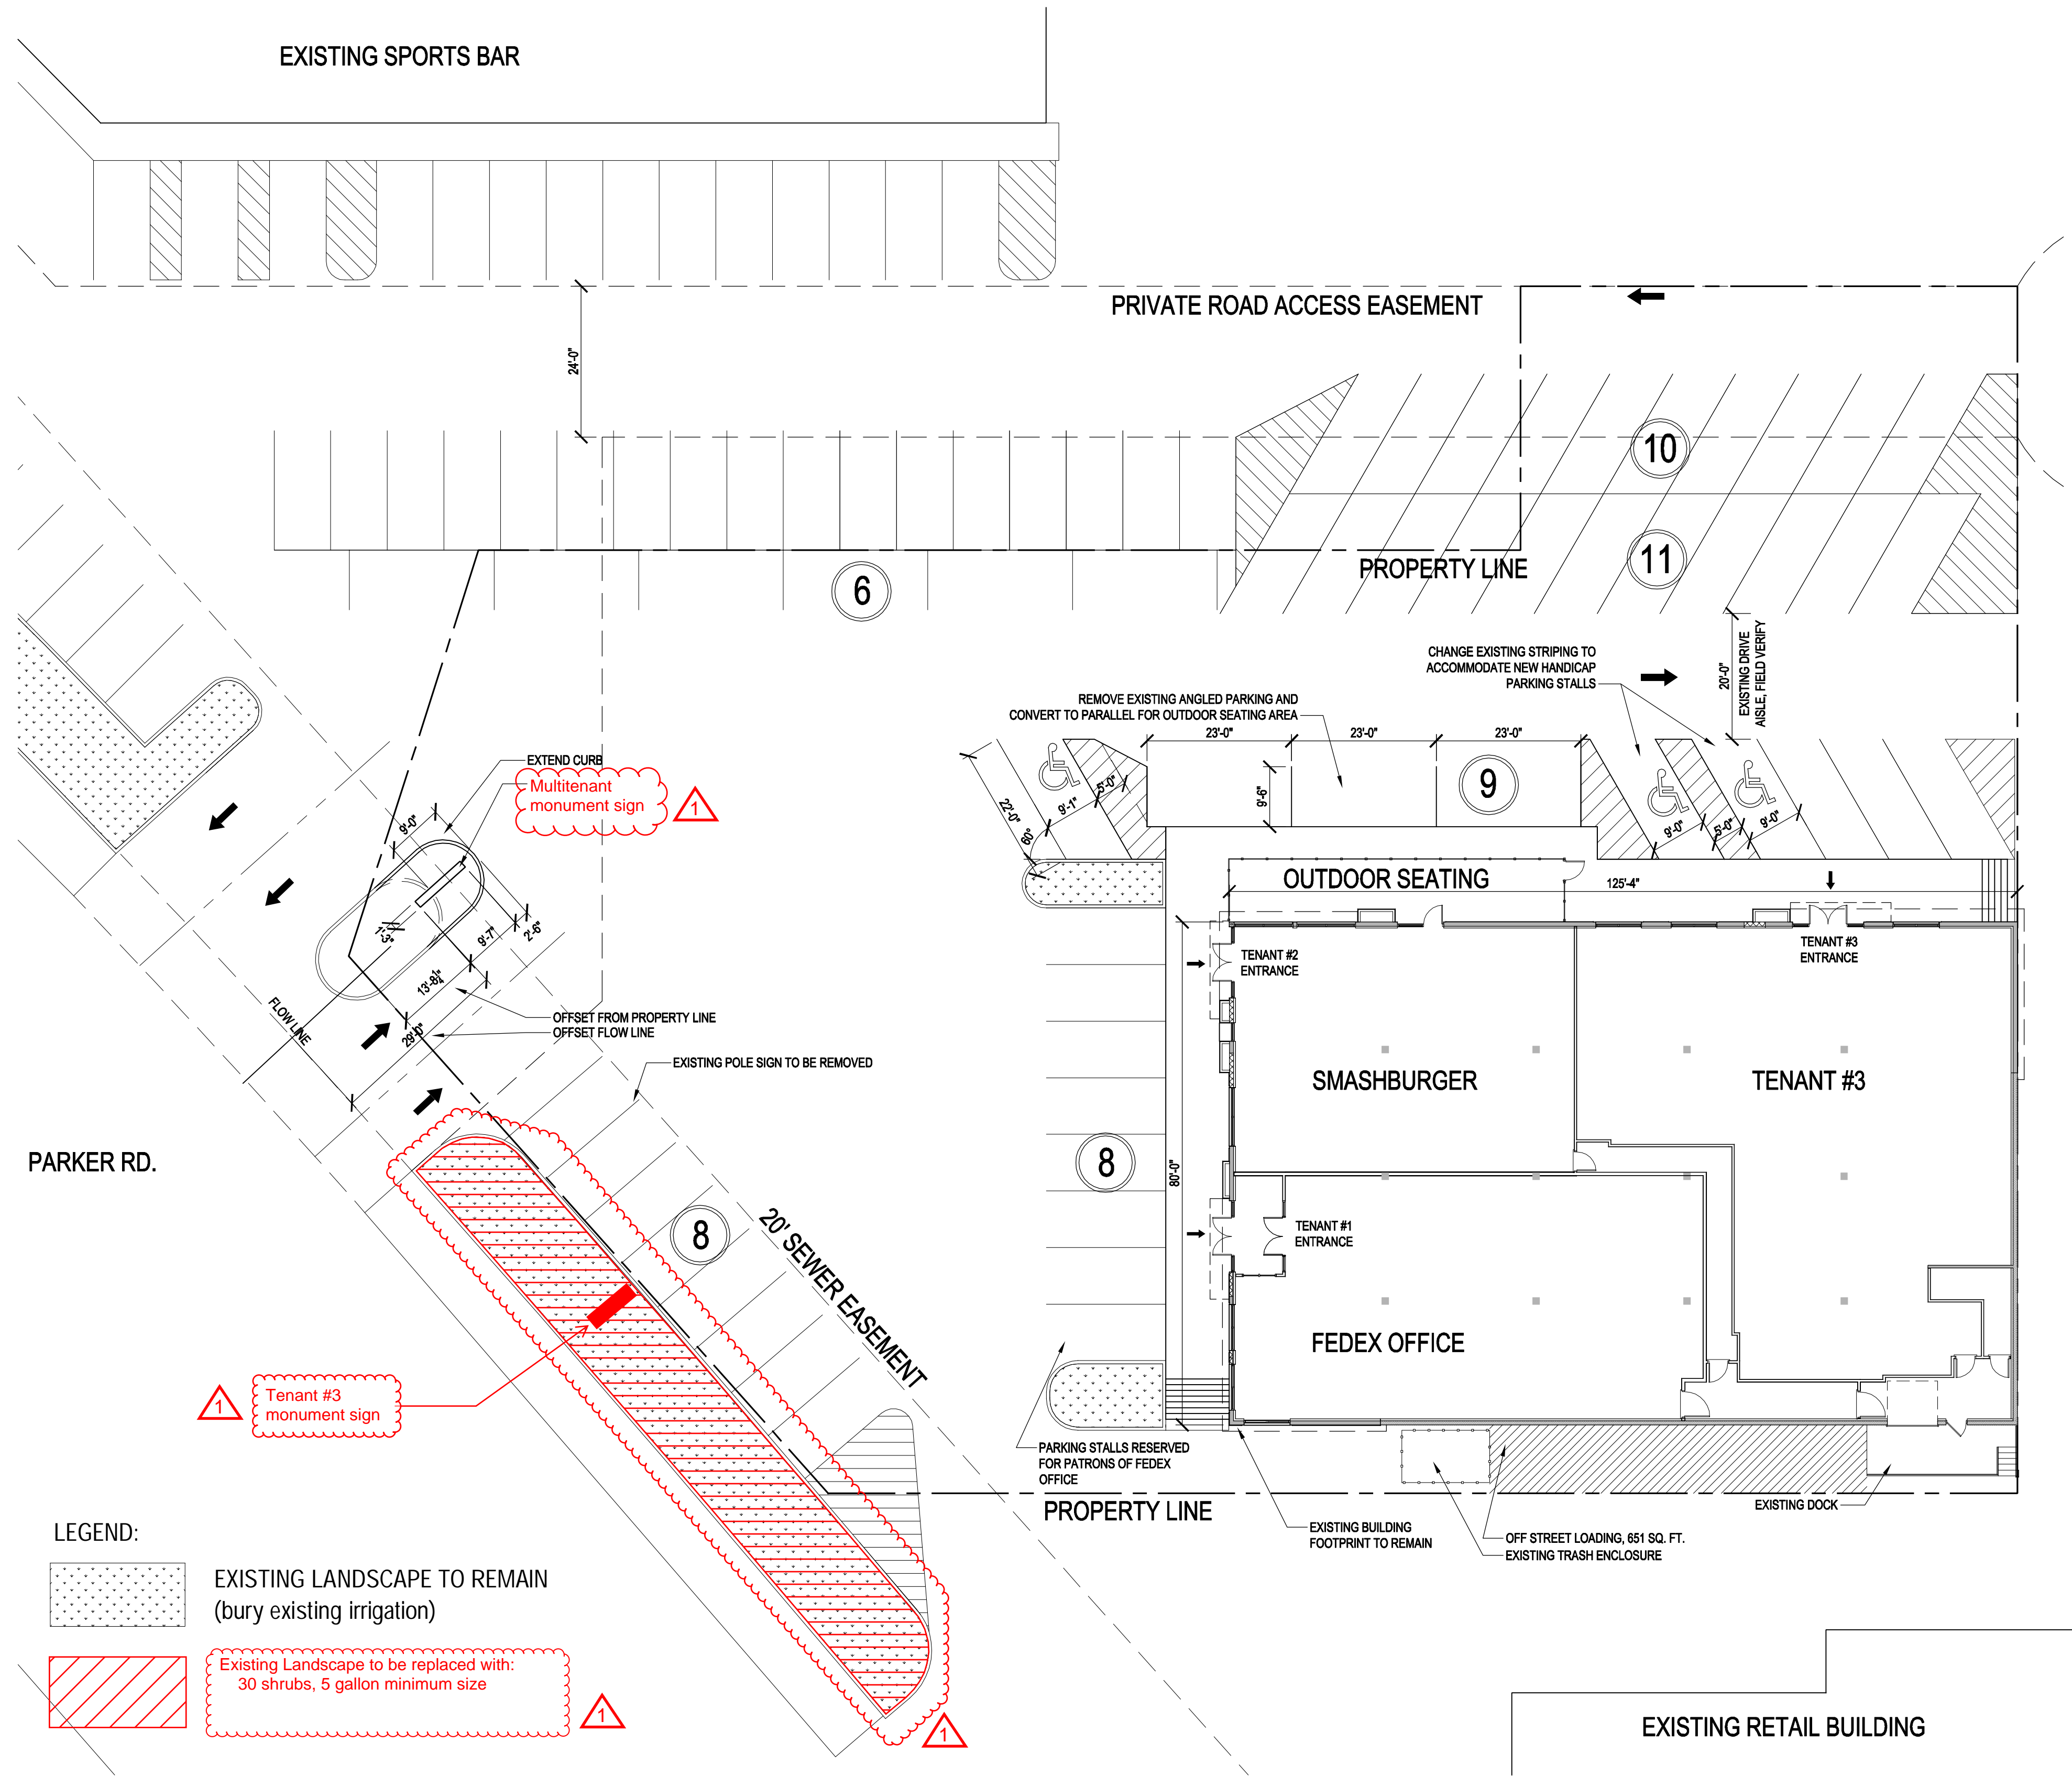

1 SITE PLAN
scale $\frac{1}{16}" = 1'-0"$

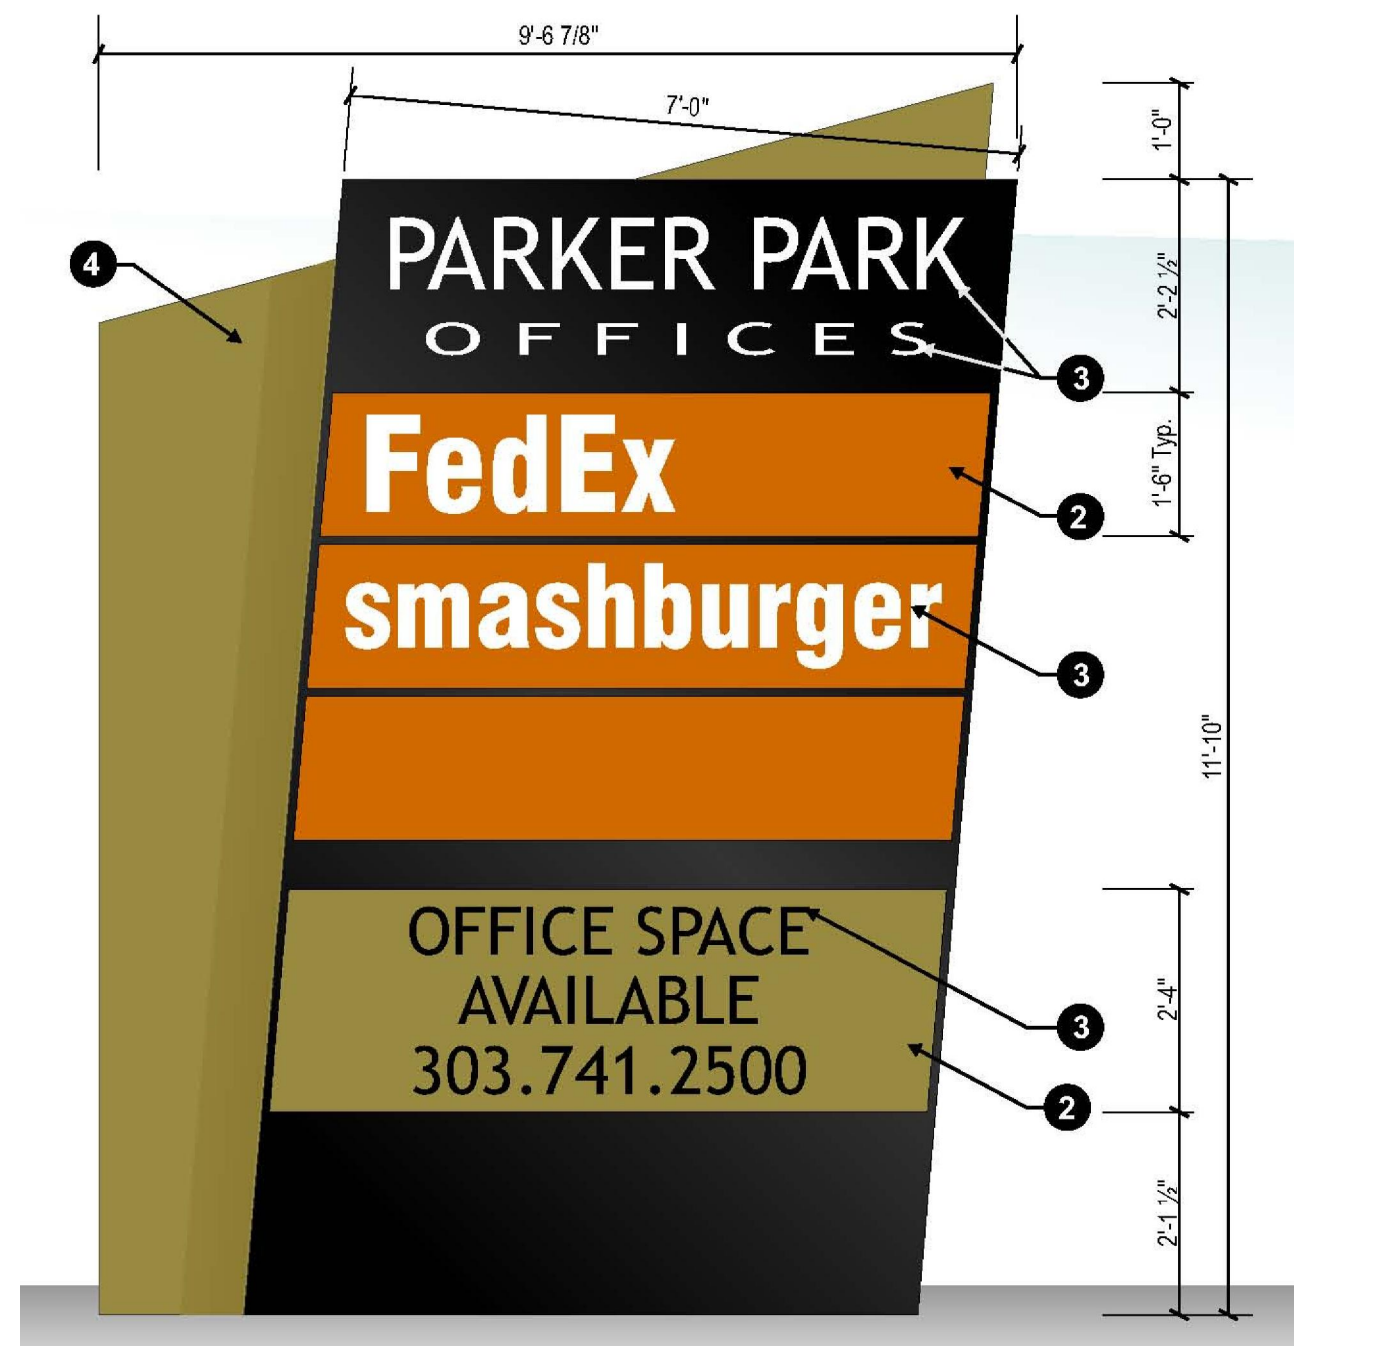

2 PROPOSED MONUMENT SIGN ELEVATION,
NORTH / SOUTH (MIRROR)
scale $\frac{1}{2}" = 1'-0"$

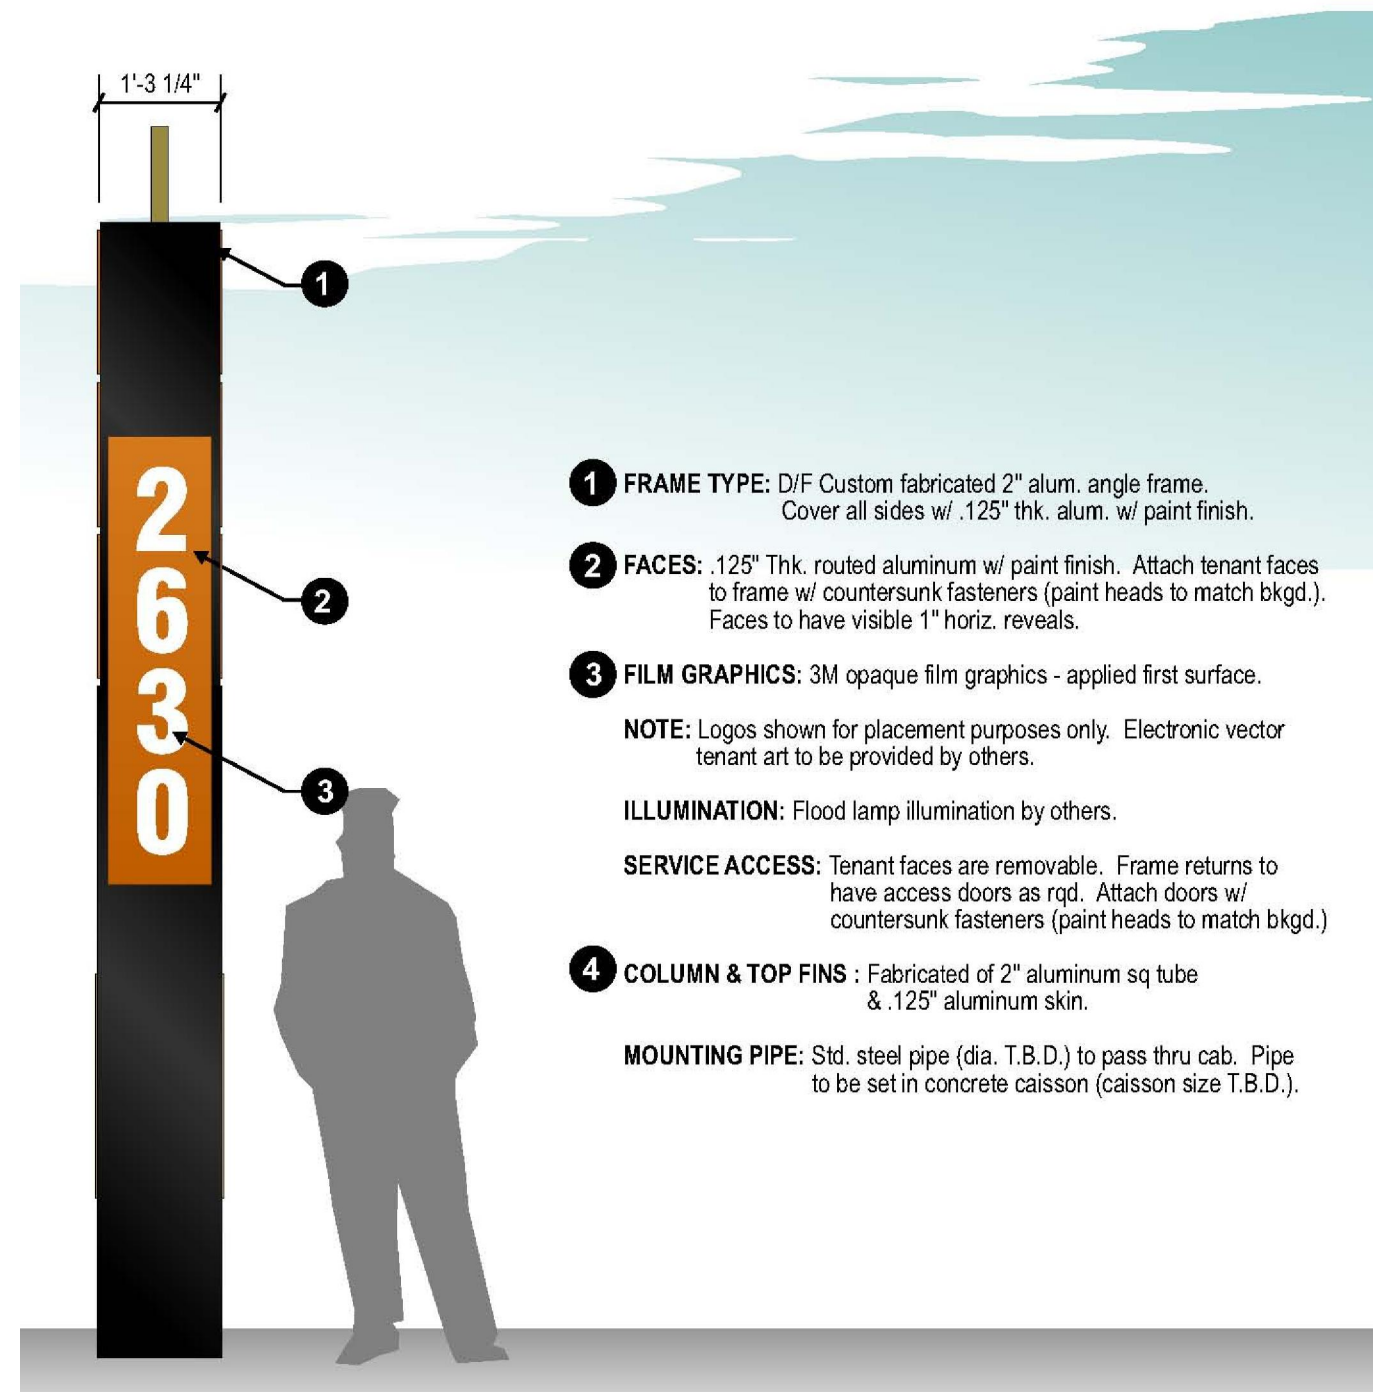

3 PROPOSED MONUMENT SIGN ELEVATION
PARKER ROAD
scale $\frac{1}{2}" = 1'-0"$




4 PROPOSED MONUMENT SIGN PLAN
scale $\frac{1}{2}" = 1'-0"$


MATERIAL LEGEND:

- STUCCO COLOR #1 - RED (PANTONE 167 C)
- STUCCO COLOR #2 - YELLOW (PANTONE 7407 C)
- CEMENT FIBER PANEL - GRAY / BLACK (PANTONE 425 C)
- PERFORATED METAL PANEL


*USE PERFORATED METAL PANEL TO SCREEN ALL EXISTING AND NEW ROOF TOP UNITS WHERE NOT HIDDEN BY PARAPETS.

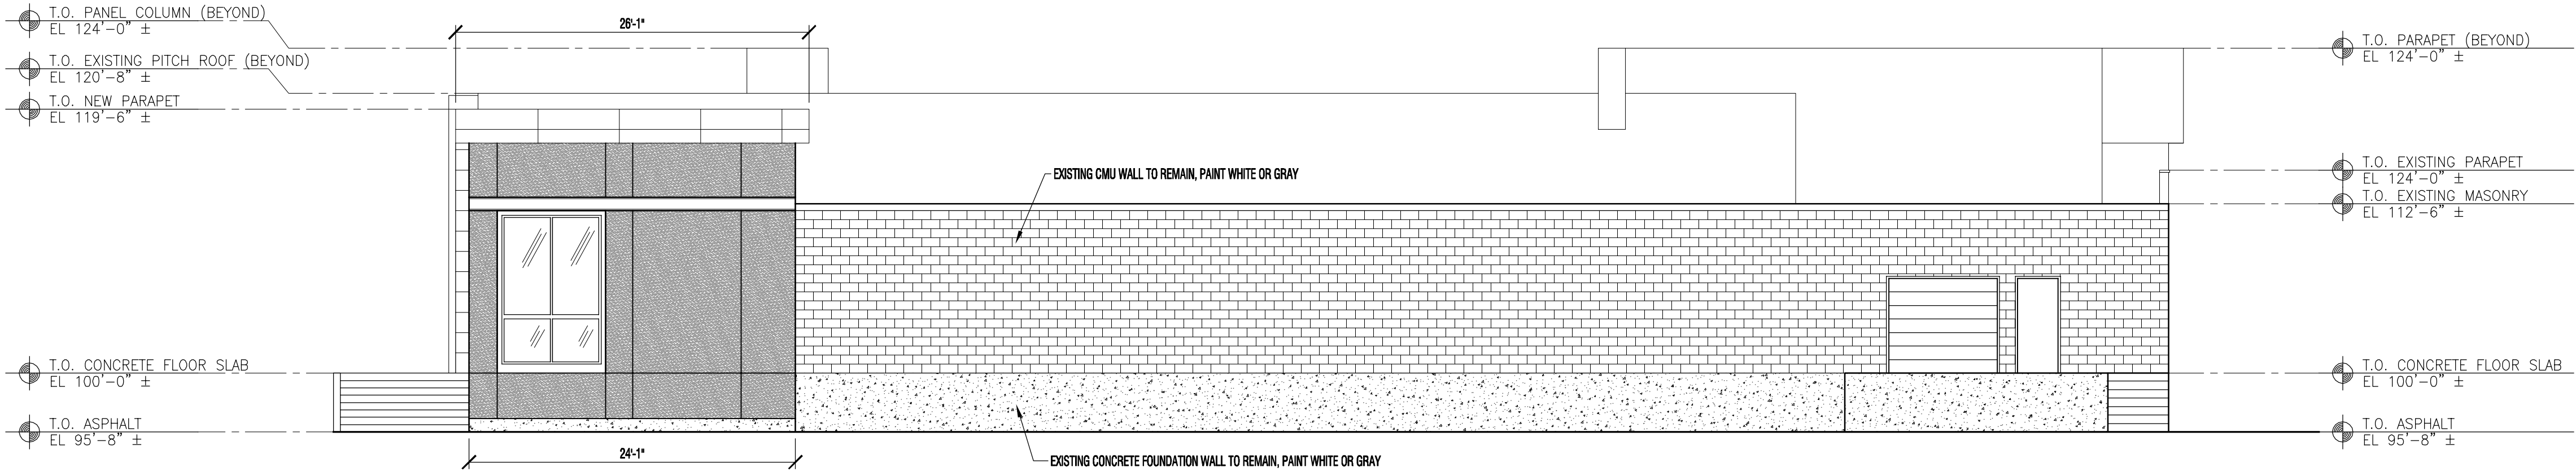

4 SOUTH ELEVATION
scale $\frac{1}{8}" = 1'-0"$

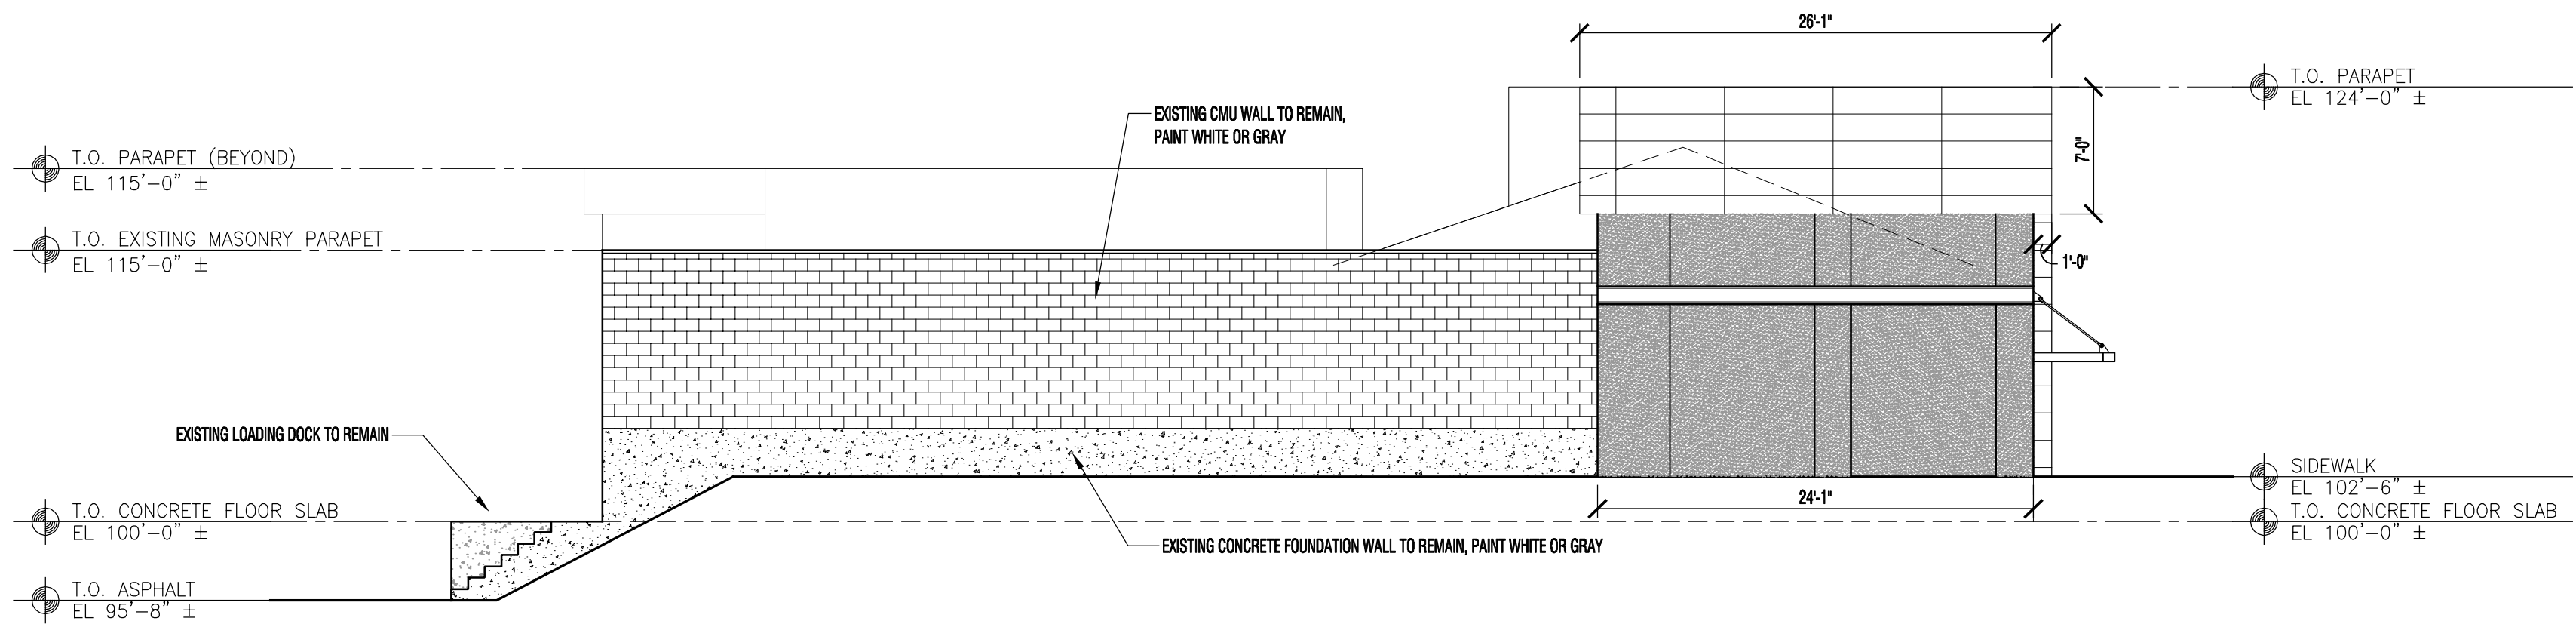

3 EAST ELEVATION
scale $\frac{1}{8}" = 1'-0"$

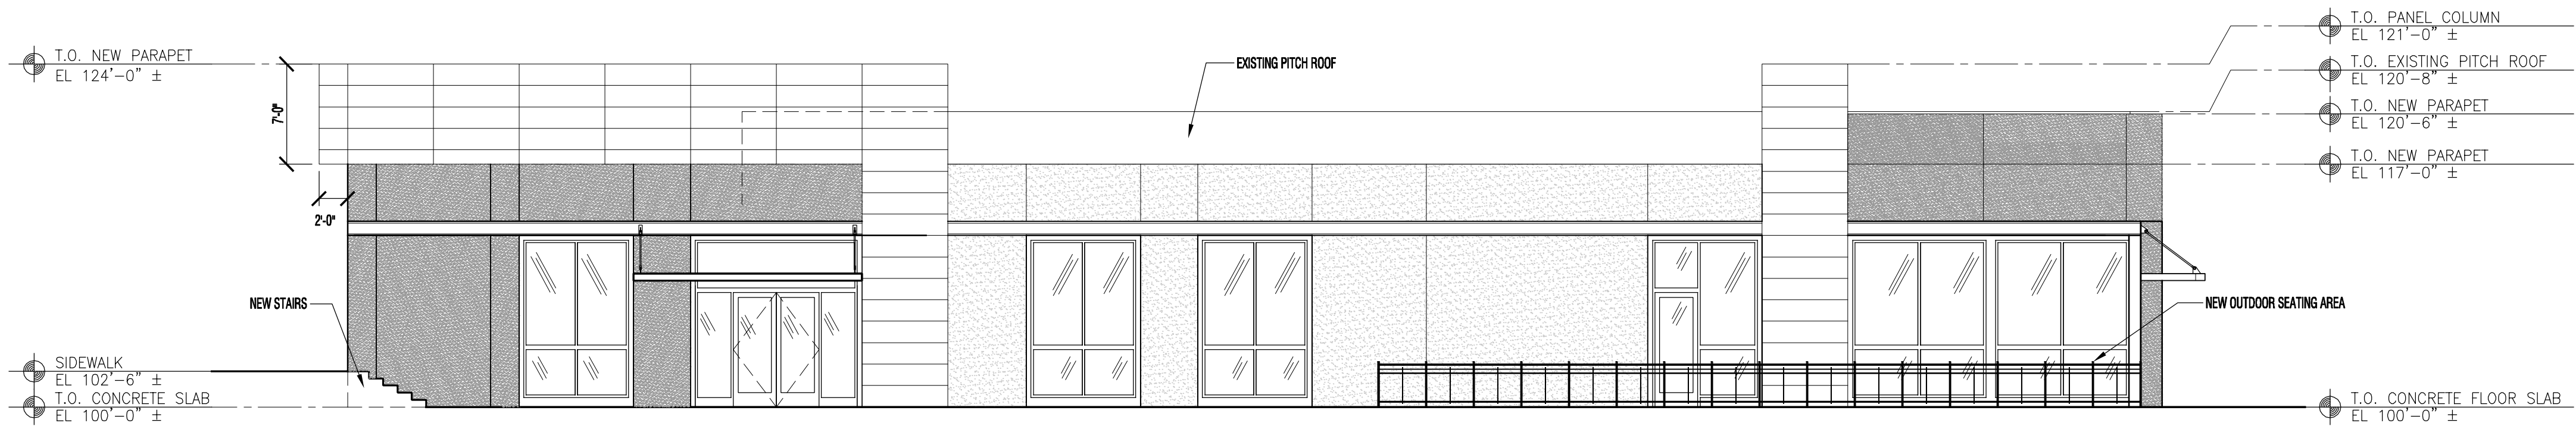


2 NORTH ELEVATION
scale $\frac{1}{8}" = 1'-0"$



5 NORTHWEST PERSPECTIVE
NTS

*SIGNS PER REGULATIONS SET FORTH IN THE CITY OF AURORA MUNICIPAL CODE (ARTICLE 16, CHAPTER 146), TO BE SUBMITTED IN SEPERATE PERMIT PACKAGE BY INDIVIDUAL TENANTS.

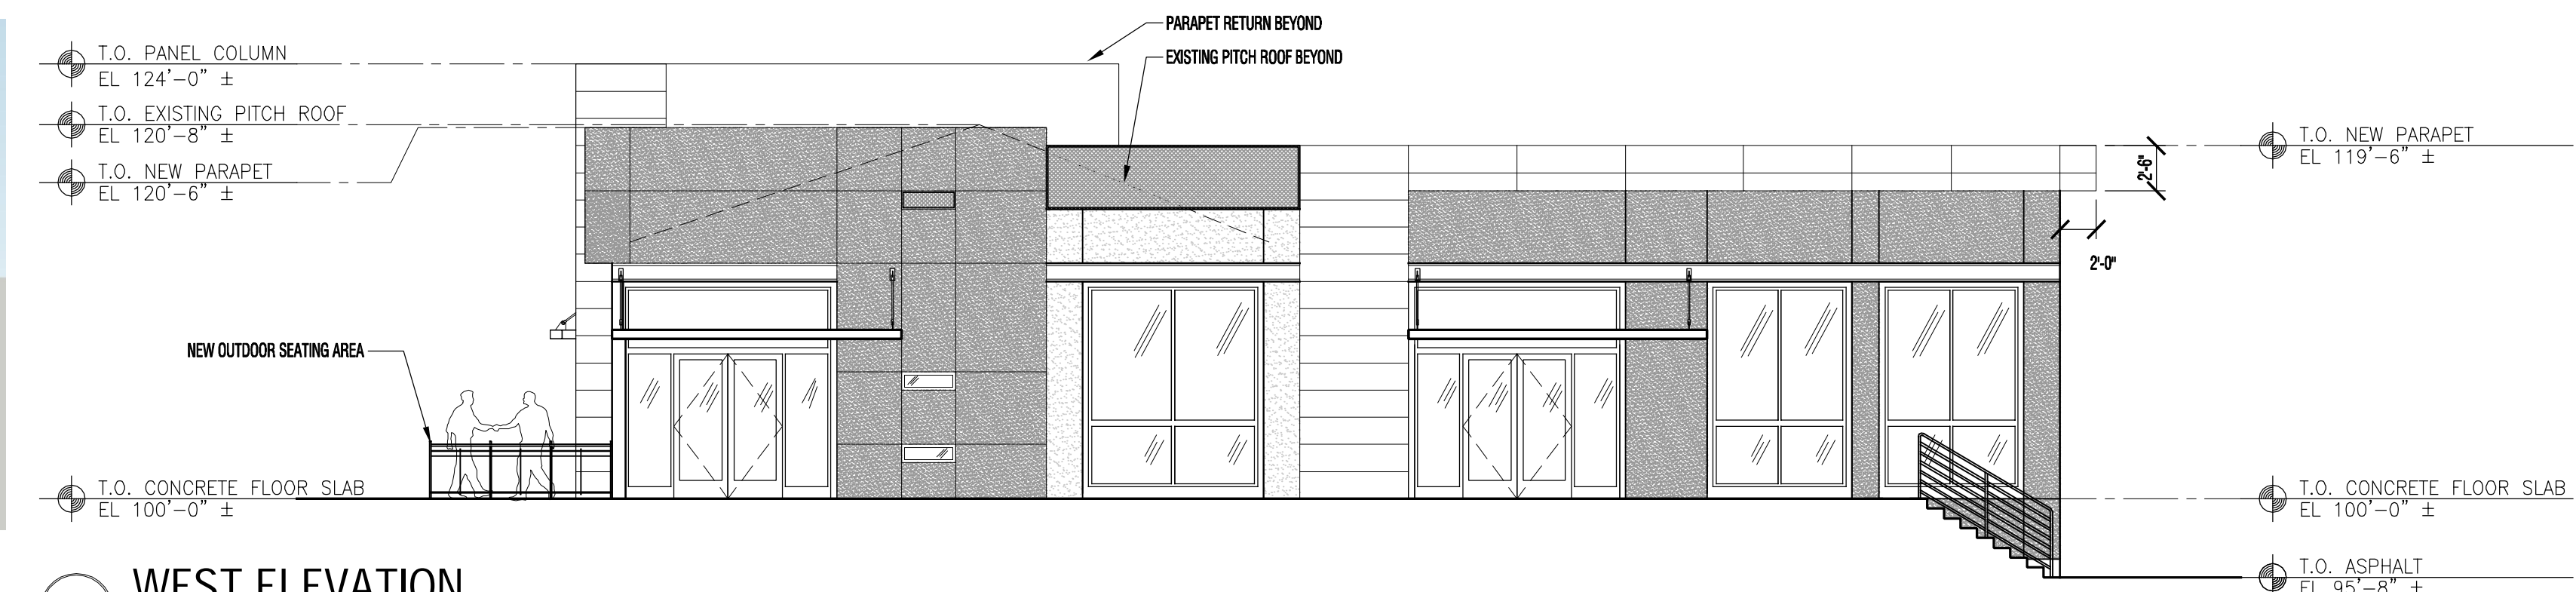

1 WEST ELEVATION
scale $\frac{1}{8}" = 1'-0"$

LAWRENCE GROUP

Austin Carolinas Denver New York St. Louis

Office: 2399 Blake Street
Suite 100
Denver, CO 80205
p 303.534.4480
f 303.534.7428

Project Team:
General Contractor: Jordy Construction
1212 S. Broadway, Suite 100
Denver, CO 80210
p 303.744.6166
f 303.744.6169
Structural Engineer: KYSE Structural Engineers LLC
1888 Sherman, Suite 770
Denver, CO 80203
p 726.882.3744

Professional Seal:

The Professional Architect's seal affixed to this sheet applies only to the material and items shown on this sheet. All drawings, instruments or other documents not exhibiting this seal shall not be considered prepared by this architect, and this architect expressly disclaims any and all responsibility for such plans, drawings or documents not exhibiting this seal.

Project Title:

RENOVATION
2630 S. Parker Rd.
AURORA, CO 80014
2630 S. Parker Rd.

This drawing and details on it are the sole property of the architect and may be used for this specific project only. It shall not be loaned, copied or reproduced, in whole or in part, or for any other purpose or project without the written consent of the architect.

No.	Revision Description	Date

Sheet Title:
ELEVATIONS

Project Number: 09050.001
Drawn By: GMK
Issue Date: May 13, 2009
Sheet Number: 2