

NOT FOR CONSTRUCTION

PROJECT NAME

PRAIRIE POINT GOLF
AURORA, COLORADO
SITE PLAN

SHEET TITLE

LANDSCAPE PLANS

SHEET NUMBER

L.1

SHEET 34 OF 69

JULY 26, 2024



td

terracina
design

10200 E. Girard Ave., Ste A-314
Denver, CO 80231
ph: 303.632.8867

PROJECT NAME

PRAIRIE POINT GOLF

AURORA, COLORADO

SITE PLAN

SHEET TITLE


LANDSCAPE PLANS

SHEET NUMBER


L.2

SHEET 35 OF 69



 
 
 

 
 

 


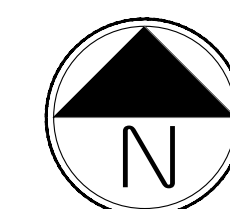


 

 

JULY 26, 2024

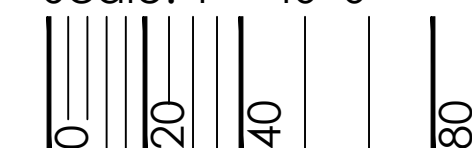

Scale: 1"= 40'-0"

 


LEGEND

	TEE/ GREEN
	FAIRWAY
	SANDTRAP
	IRRIGATED NATIVE GRASS
	NON-IRRIGATED NATIVE GRASS
	CONCRETE
	PAVERS
	MAINTENANCE PATH
	IRRIGATION POND
	ASPHALT
	GRASSCRETE
	DECIDUOUS SHADE TREE
	EVERGREEN TREE
	ORNAMENTAL TREE
	MITIGATION TREE
	TREE TO REMAIN
	DECIDUOUS SHRUBS
	3 RAIL WOOD FENCE
	5' OR 6' HT SOLID WOOD FENCE

PLANT LIST

KEY	COMMON NAME
DECIDUOUS SHADE TREES	
CS	CATALPA, WESTERN
CO	HACKBERRY, WESTERN
GD	KENTUCKY COFFEETREE, SEEDLESS
GTI	HONEYLOCUST, IMPERIAL
GTS	HONEYLOCUST, SKYLINE
QB	OAK, SWAMP WHITE
QM	OAK, BUR
QL	OAK, TEXAS RED
QS	OAK, SCHUMMARD
UT	ELM, TRIUMPH
ORNAMENTAL TREES	
ACS	SERVICEBERRY, SHADBLOW
AGF	MAPLE, FLAME AMUR
CCI	HAWTHORN, COCKSPUR THORNLESS
CLC	HAWTHORN, CRIMSON CLOUD
CVW	HAWTHORN, WINTER KING
MPF	CRABAPPLE, PRAIRIE FIRE
PVC	CHOKECHERRY, CANADA RED OR SCHUBERT
EVERGREEN TREES	
PE	PINE, PINON
PH	PINE, BOSNIAN
PN	PINE, AUSTRIAN
PP	PINE, PONDEROSA
DECIDUOUS SHRUBS	
AAB	CHOKEBERRY, BRILLIANT SAND
ACS	SAGEBRUSH, SILVER
ACL	LEADPLANT
AFS	SAGEBRUSH, SAND
AMA	CHOKEBERRY, AUTUMN MAGIC BLACK
CMF	FERNBUSH
FPA	APACHE PLUME
FPP	PRIVET, NEW MEXICO
ENN	RABBITBRUSH, DWARF BLUE
ENG	RABBITBRUSH, TALL GREEN
PAR	SAGE, RUSSIAN
PCP	PLUM, PURPLE LEAF
POD	NINEBARK, DIAOLO
RTT	SUMAC, THREE LEAF
SAB	BUFFALOBERRY, SILVER

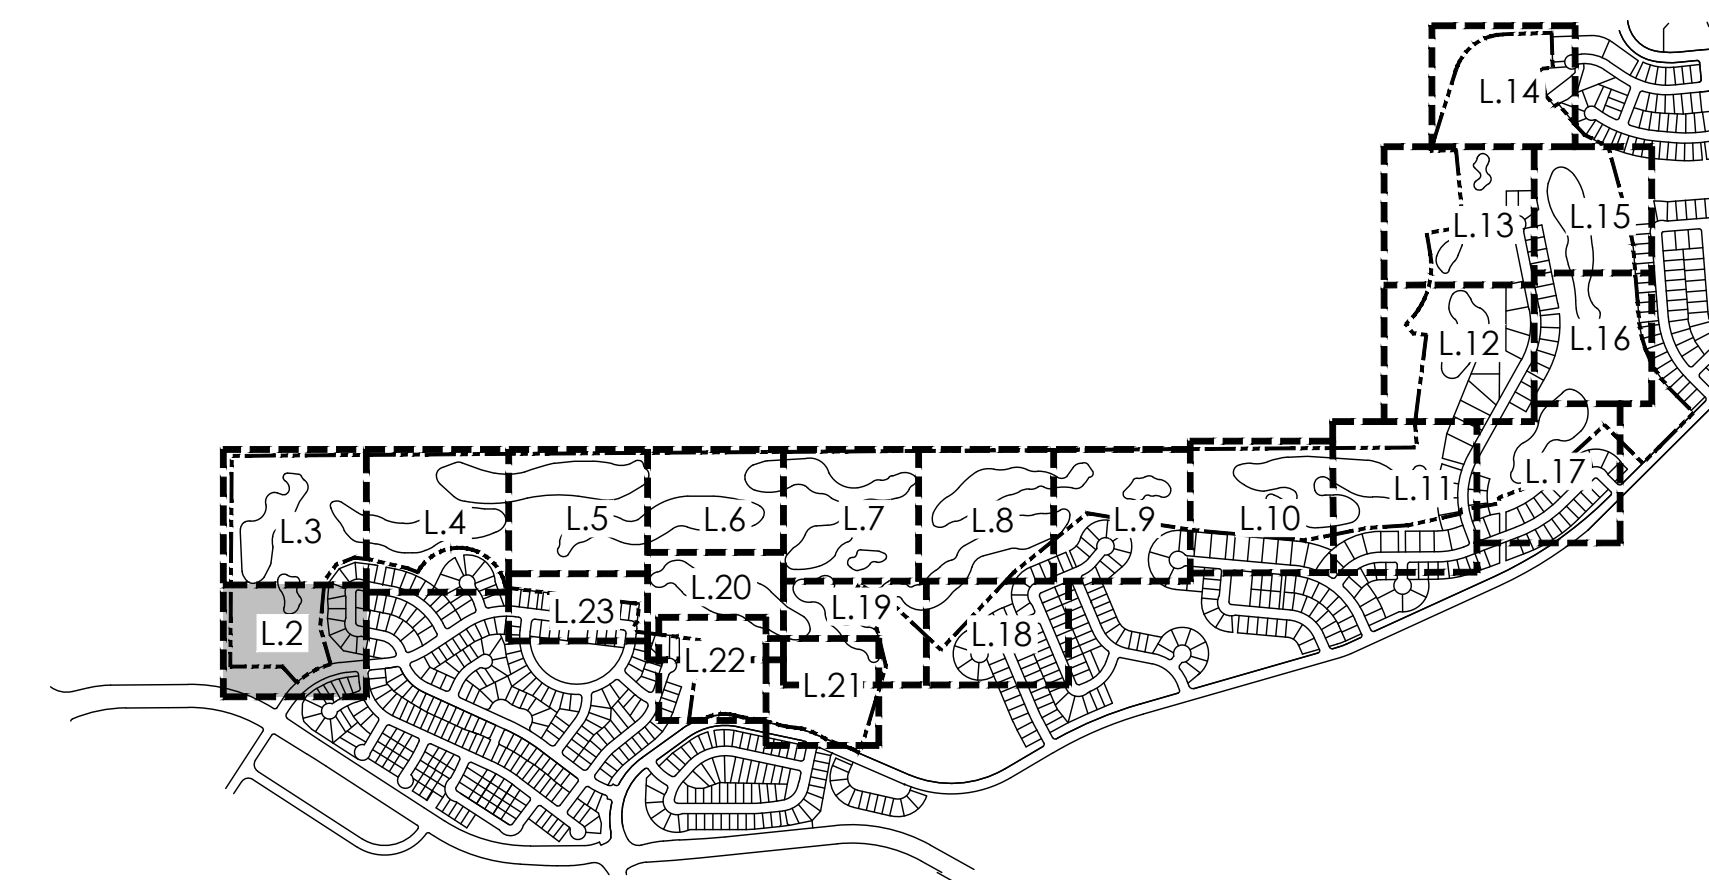



PRAIRIE POINT GOLF

AURORA, COLORADO

SITE PLAN

SHEET TITLE



LANDSCAPE PLANS

SHEET NUMBER

L.3

SHEET 36 OF 69

JULY 26, 2024

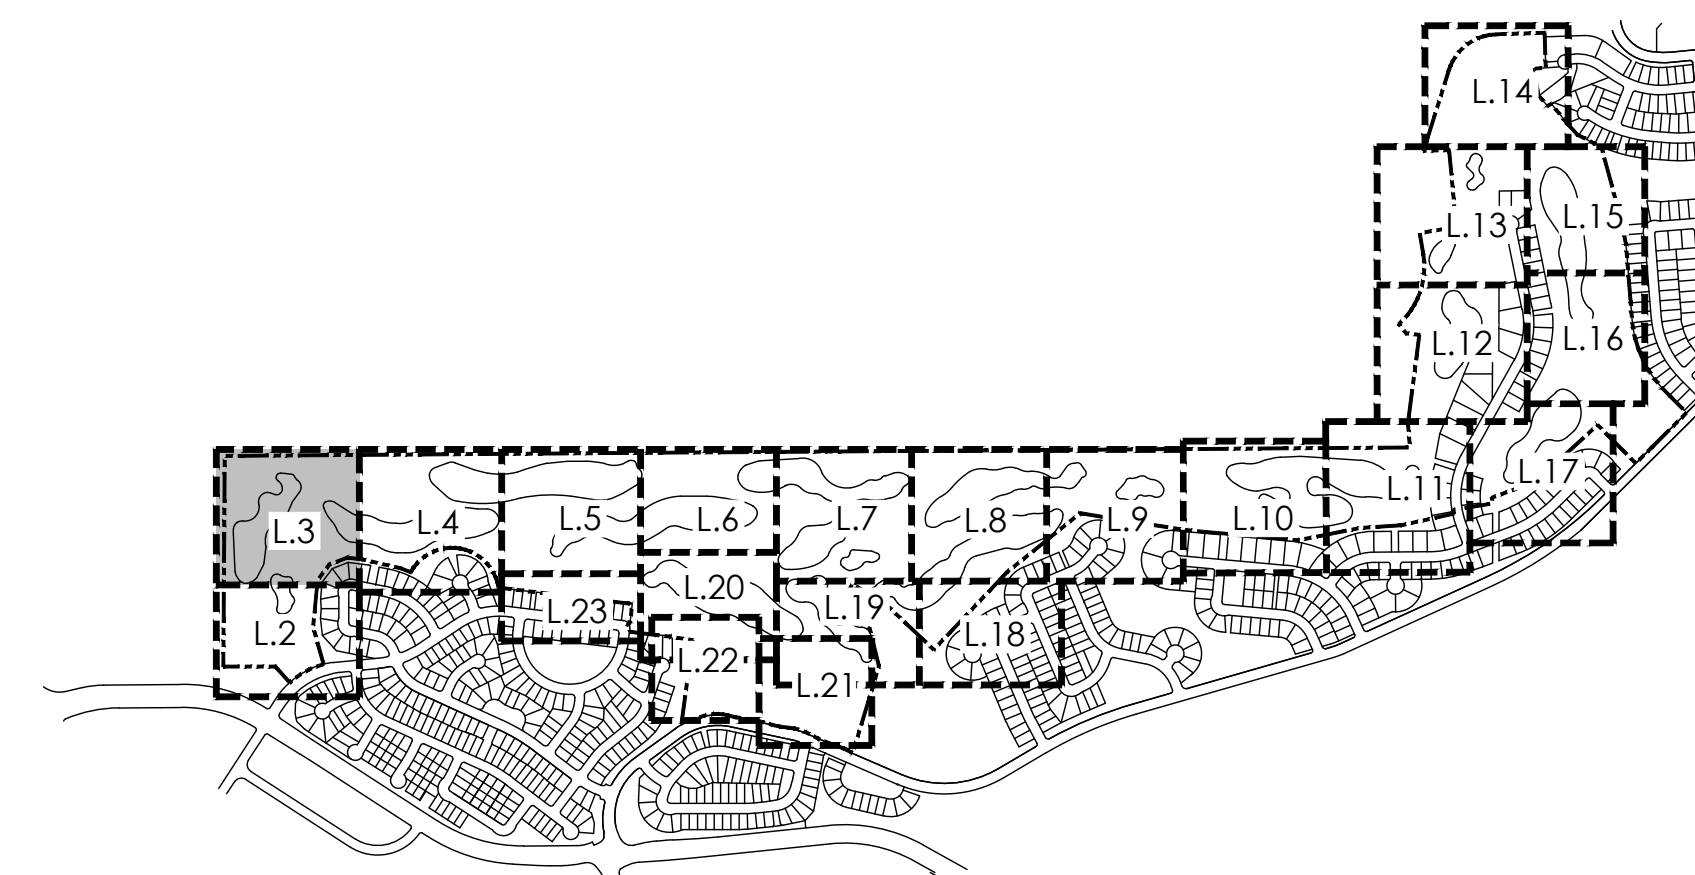 

KEYMAP

LEGEND

	TEE/ GREEN
	FAIRWAY
	SANDTRAP
	IRRIGATED NATIVE GRASS
	NON-IRRIGATED NATIVE GRASS
	CONCRETE
	PAVERS
	MAINTENANCE PATH
	IRRIGATION POND
	ASPHALT
	GRASSCRETE
	DECIDUOUS SHADE TREE
	EVERGREEN TREE
	ORNAMENTAL TREE
	MITIGATION TREE
	TREE TO REMAIN
	DECIDUOUS SHRUBS
	3 RAIL WOOD FENCE
	5' OR 6' HT SOLID WOOD FENCE



PLANT LIST

KEY	COMMON NAME
DECIDUOUS SHADE TREES	
CS	CATALPA, WESTERN
CO	HACKBERRY, WESTERN
GD	KENTUCKY COFFEE TREE, SEEDLESS
GTI	HONEYLOCUST, IMPERIAL
GTS	HONEYLOCUST, SKYLINE
QB	OAK, SWAMP WHITE
QM	OAK, BUR
QL	OAK, TEXAS RED
QS	OAK, SCHUMMARD
UT	ELM, TRIUMPH
ORNAMENTAL TREES	
ACS	SERVICEBERRY, SHADBLow
AGF	MAPLE, FLAME AMUR
CCI	HAWTHORN, COCKSPUR THORNLESS
CLC	HAWTHORN, CRIMSON CLOUD
CWV	HAWTHORN, WINTER KING
MPF	GRABAPPLE, PRAIRIE FIRE
PVC	CHOKECHERRY, CANADA RED OR SCHUBERT
EVERGREEN TREES	
PE	PINE, PINON
PH	PINE, BOSNIAN
PN	PINE, AUSTRIAN
PP	PINE, PONDEROSA
DECIDUOUS SHRUBS	
AAB	CHOKEBERRY, BRILLIANT SAND
ACS	SAGEBRUSH, SILVER
ACL	LEADPLANT
AFS	SAGEBRUSH, SAND
AMA	CHOKEBERRY, AUTUMN MAGIC BLACK
CMF	FERNBUSH
FPA	APACHE PLUME
FPF	PRIVET, NEW MEXICO
ENN	RABBITBRUSH, DWARF BLUE
ENG	RABBITBRUSH, TALL GREEN
PCR	SAGE, RUSSIAN
PCP	PLUM, PURPLE LEAF
POD	NINEBARK, DIBOLO
RTT	SUMAC, THREE LEAF
SAB	BUFFAL ORBERRY, SILVER



Scale: 1"= 40'-0"



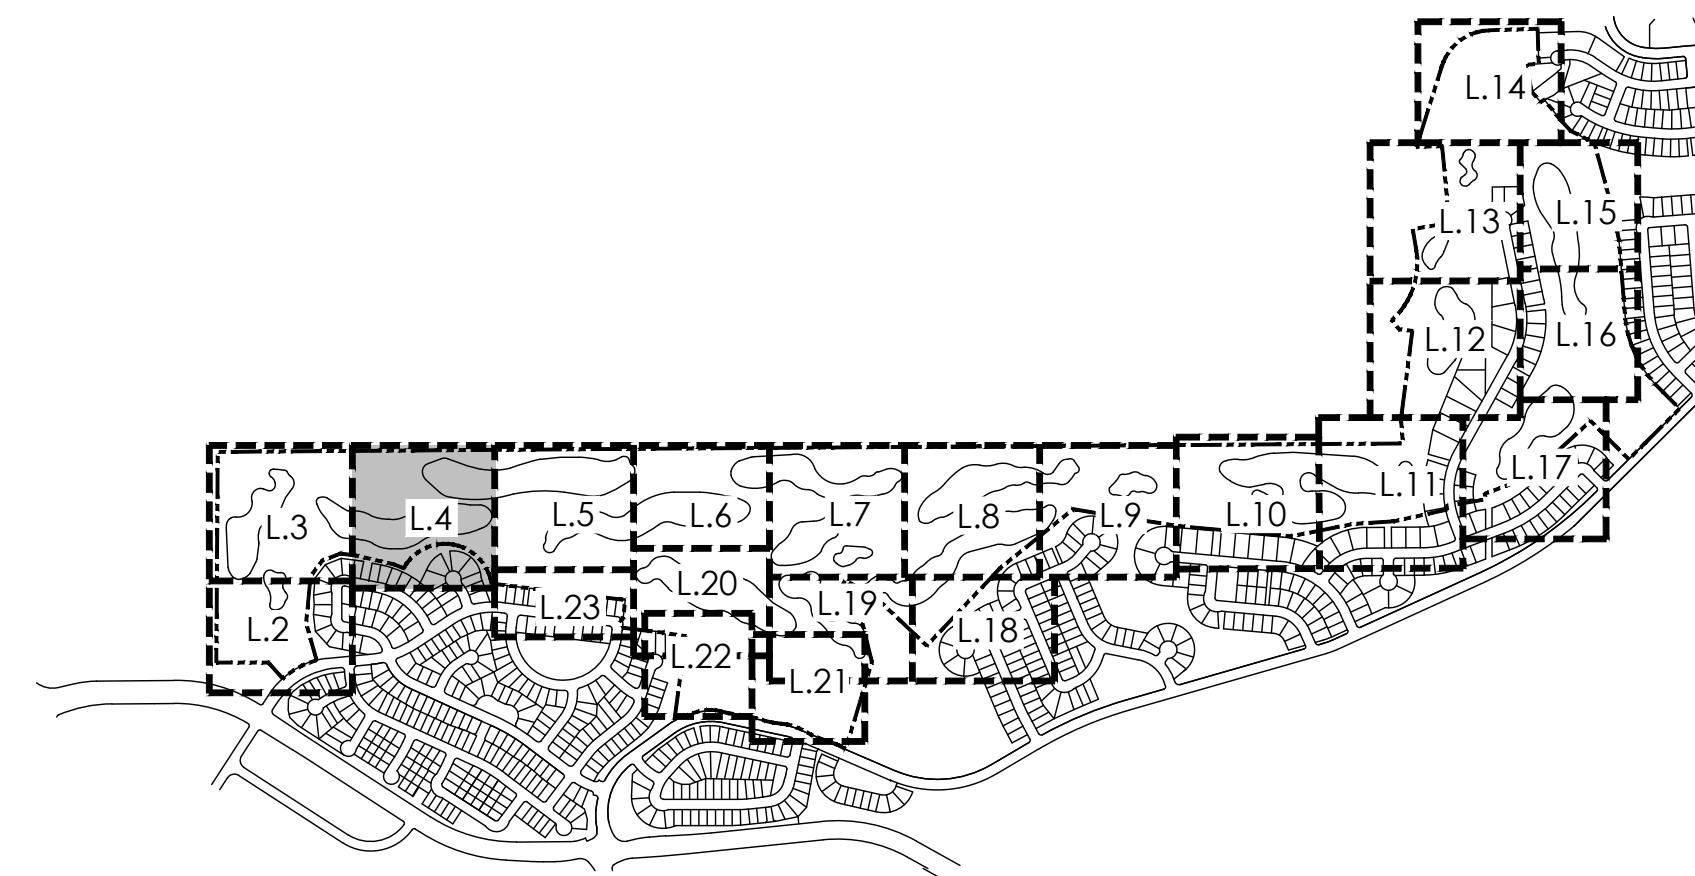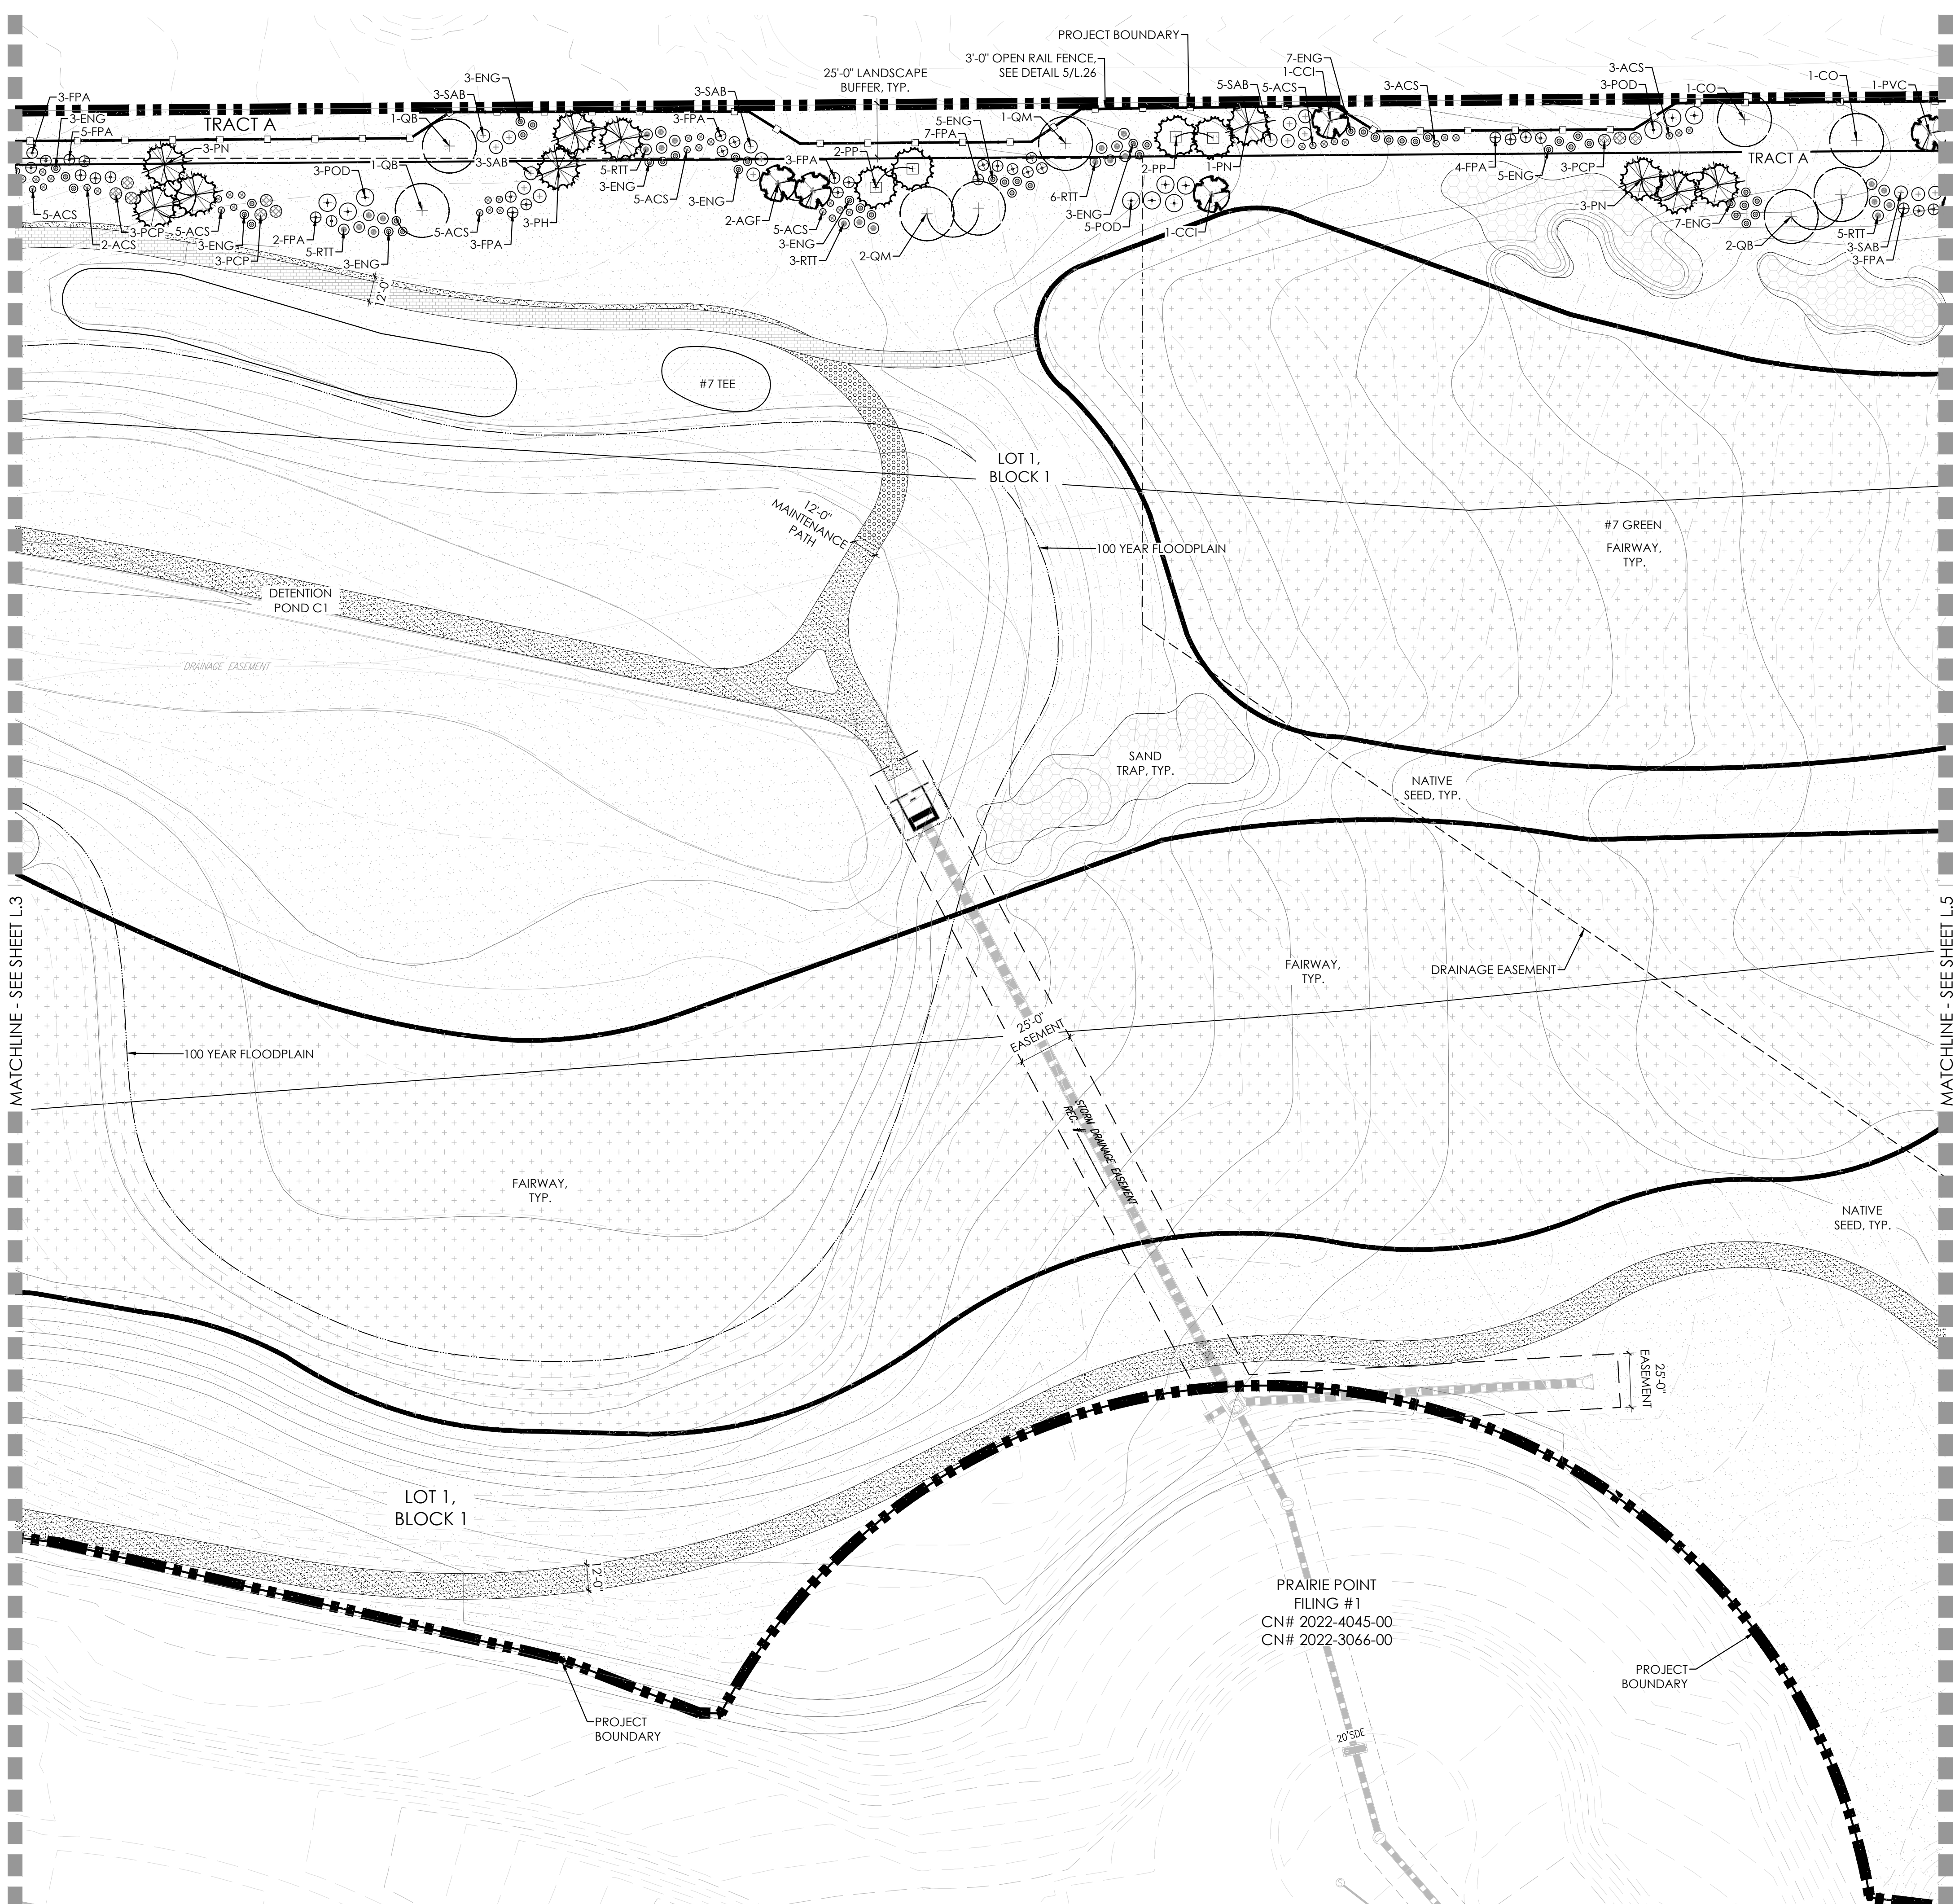


KEYMAP

LEGEND



- TEE/ GREEN
- FAIRWAY
- SANDTRAP
- IRRIGATED NATIVE GRASS
- NON-IRRIGATED NATIVE GRASS
- CONCRETE
- PAVERS
- MAINTENANCE PATH
- IRRIGATION POND
- ASPHALT
- GRASSCRETE
- DECIDUOUS SHADE TREE
- EVERGREEN TREE
- ORNAMENTAL TREE
- MITIGATION TREE
- TREE TO REMAIN
- DECIDUOUS SHRUBS
- 3 RAIL WOOD FENCE
- 5' OR 6' HT SOLID WOOD FENCE

PLANT LIST

KEY	COMMON NAME
DECIDUOUS SHADE TREES	
CS	CATALPA, WESTERN
CO	HACKBERRY, WESTERN
GD	KENTUCKY COFFEETREE, SEEDLESS
GTI	HONEYLOCUST, IMPERIAL
GTS	HONEYLOCUST, SKYLINE
QB	OAK, SWAMP WHITE
QM	OAK, BUR
QL	OAK, TEXAS RED
QS	OAK, SCHUMMARD
UT	ELM, TRIUMPH
ORNAMENTAL TREES	
ACS	SERVICEBERRY, SHADBLow
AGF	MAPLE, FLAME AMUR
CCI	HAWTHORN, COCKSPUR THORNLESS
CLC	HAWTHORN, GRIMSON CLOUD
CVW	HAWTHORN, WINTER KING
MPF	CRABAPPLE, PRAIRIE FIRE
PVC	CHOKECHERRY, CANADA RED OR SCHUBERT
EVERGREEN TREES	
PE	PINE, PINON
PH	PINE, BOSNIAN
PN	PINE, AUSTRIAN
PP	PINE, PONDEROSA
DECIDUOUS SHRUBS	
AAB	CHOKEBERRY, BRILLIANT SAND
ACS	SAGEBRUSH, SILVER
ACL	LEADPLANT
AFS	SAGEBRUSH, SAND
AMA	CHOKEBERRY, AUTUMN MAGIC BLACK
CMF	FERNBUSH
FPA	APACHE PLUME
FPP	PRIVET, NEW MEXICO
ENN	RABBITBRUSH, DWARF BLUE
ENG	RABBITBRUSH, TALL GREEN
PAR	SAGE, RUSSIAN
PCP	PLUM, PURPLE LEAF
POD	NINEBARK, DIABOLO
RTT	SUMAC, THREE LEAF
SAB	BUFFALOBERRY, SILVER

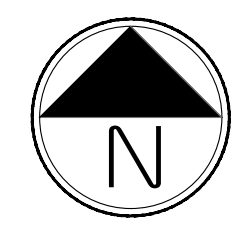

Scale: 1"= 40'-0"

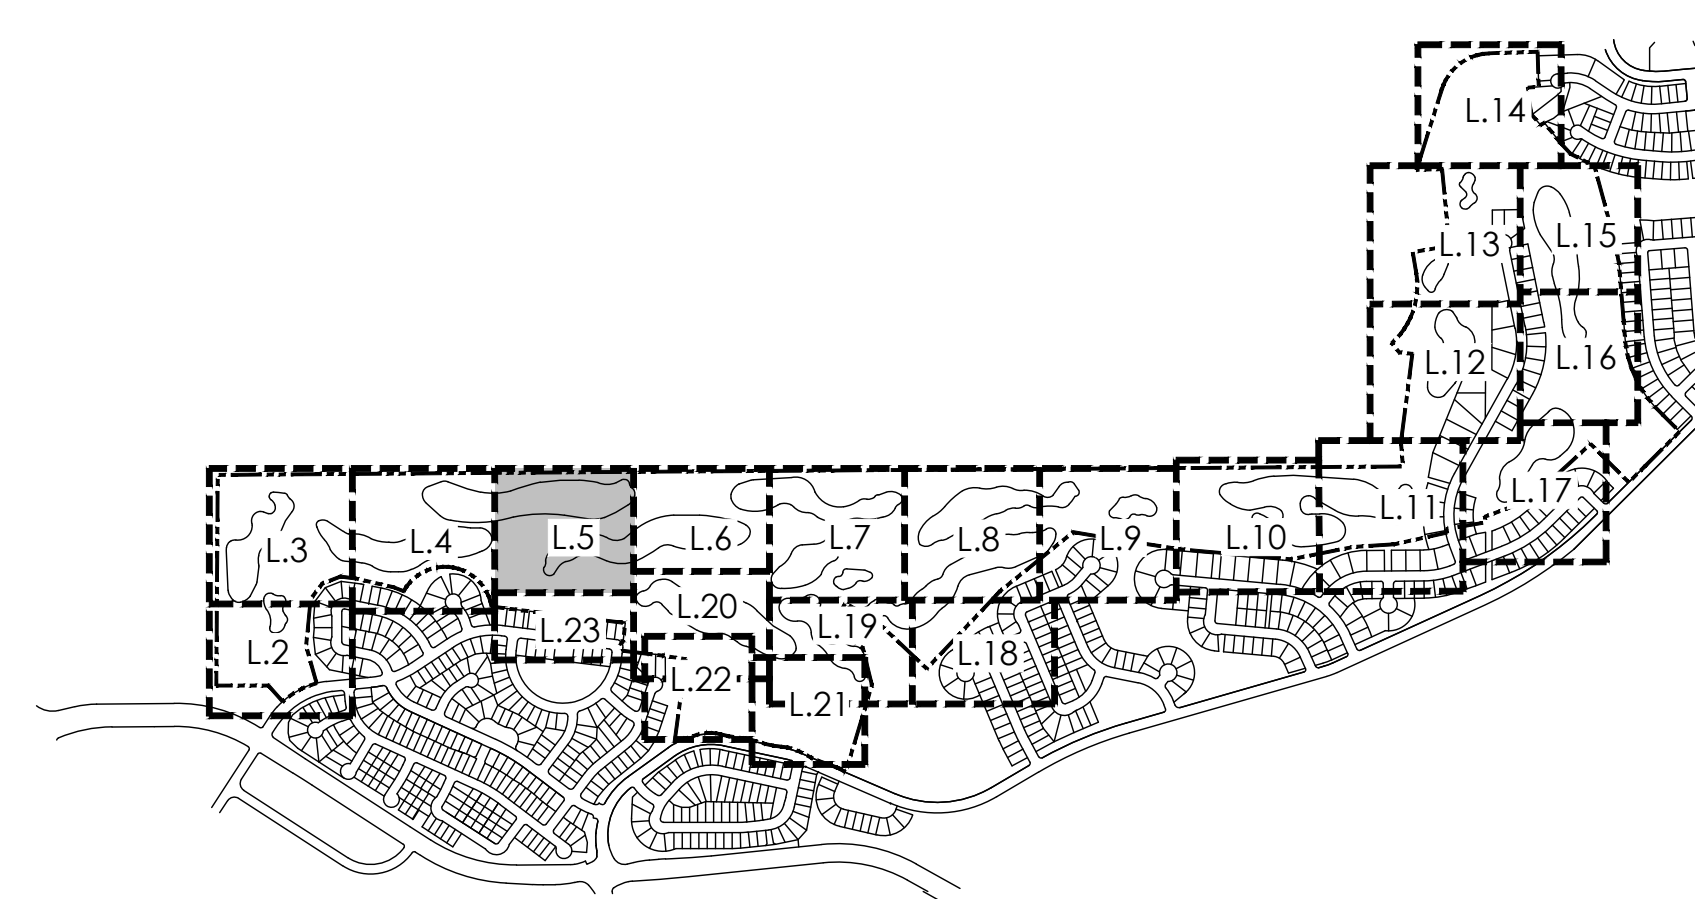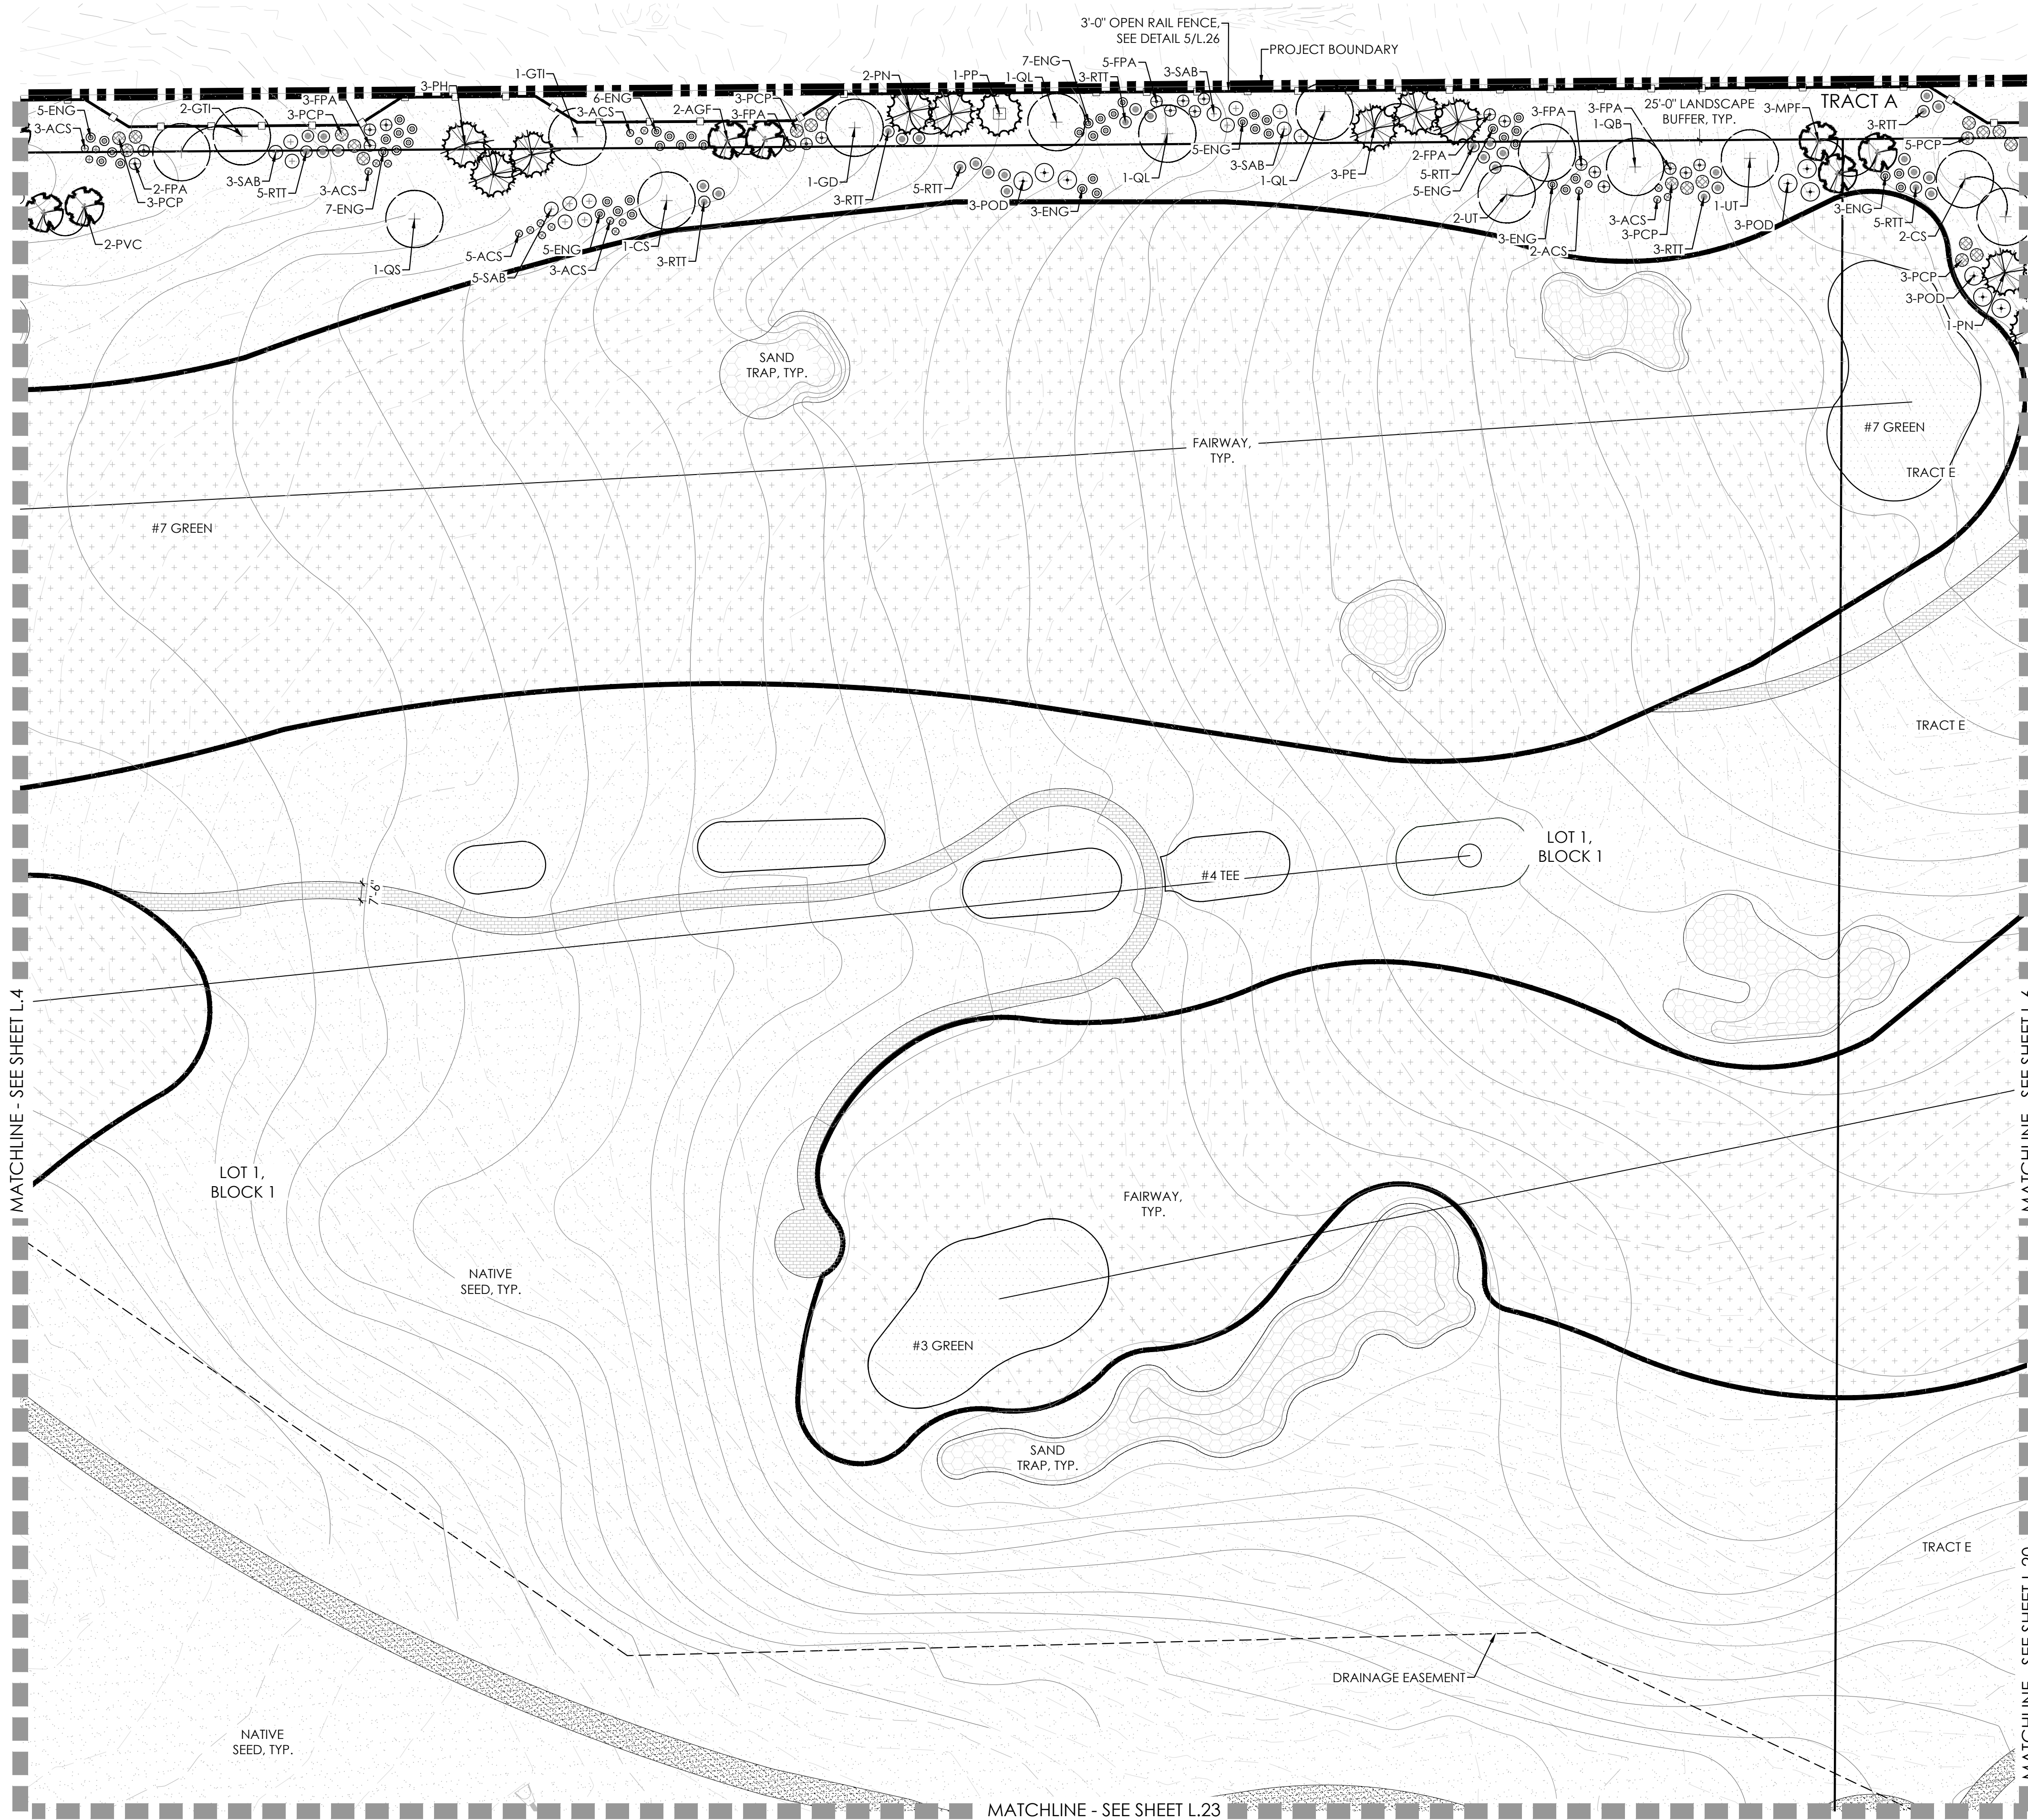


KEYMAP

LEGEND

- TEE/ GREEN
- FAIRWAY
- SANDTRAP
- IRRIGATED NATIVE GRASS
- NON-IRRIGATED NATIVE GRASS
- CONCRETE
- PAVERS
- MAINTENANCE PATH
- IRRIGATION POND
- ASPHALT
- GRASSCRETE
- DECIDUOUS SHADE TREE
- EVERGREEN TREE
- ORNAMENTAL TREE
- MITIGATION TREE
- TREE TO REMAIN
- DECIDUOUS SHRUBS
- 3 RAIL WOOD FENCE
- 5' OR 6' HT SOLID WOOD FENCE

PLANT LIST

KEY	COMMON NAME
DECIDUOUS SHADE TREES	
CS	CATALPA, WESTERN
CO	HACKBERRY, WESTERN
GD	KENTUCKY COFFEETREE, SEEDLESS
GTI	HONEYLOCUST, IMPERIAL
GTS	HONEYLOCUST, SKYLINE
QB	OAK, SWAMP WHITE
QM	OAK, BUR
QL	OAK, TEXAS RED
QS	OAK, SCHUMMARD
UT	ELM, TRIUMPH
ORNAMENTAL TREES	
ACS	SERVICEBERRY, SHADBLOW
AGF	MAPLE, FLAME AMUR
CCI	HAWTHORN, COCKSPUR THORNLESS
CLC	HAWTHORN, GRIMSON CLOUD
CVW	HAWTHORN, WINTER KING
MPF	CRABAPPLE, PRAIRIE FIRE
PVC	CHOKECHERRY, CANADA RED OR SCHUBERT
EVERGREEN TREES	
PE	PINE, PINON
PH	PINE, BOSNIAN
PN	PINE, AUSTRIAN
PP	PINE, PONDEROSA
DECIDUOUS SHRUBS	
AAB	CHOKEBERRY, BRILLIANT SAND
ACS	SAGEBRUSH, SILVER
ACL	LEADPLANT
AFS	SAGEBRUSH, SAND
AMA	CHOKEBERRY, AUTUMN MAGIC BLACK
CMF	FERNBUSH
FPA	APACHE PLUME
FPP	PRIVET, NEW MEXICO
ENN	RABBITBRUSH, DWARF BLUE
ENG	RABBITBRUSH, TALL GREEN
PAR	SAGE, RUSSIAN
PCP	PLUM, PURPLE LEAF
POD	NINEBARK, DIABOLO
RTT	SUMAC, THREE LEAF
SAB	BUFFALOBERRY, SILVER

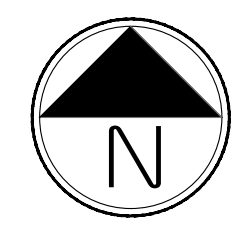

Scale: 1"= 40'-0"



PROJECT NAME

PRAIRIE POINT GOLF
AURORA, COLORADO
SITE PLAN

SHEET TITLE

LANDSCAPE PLANS



SHEET NUMBER

L.5

SHEET 38 OF 69

JULY 26, 2024

NOT FOR CONSTRUCTION

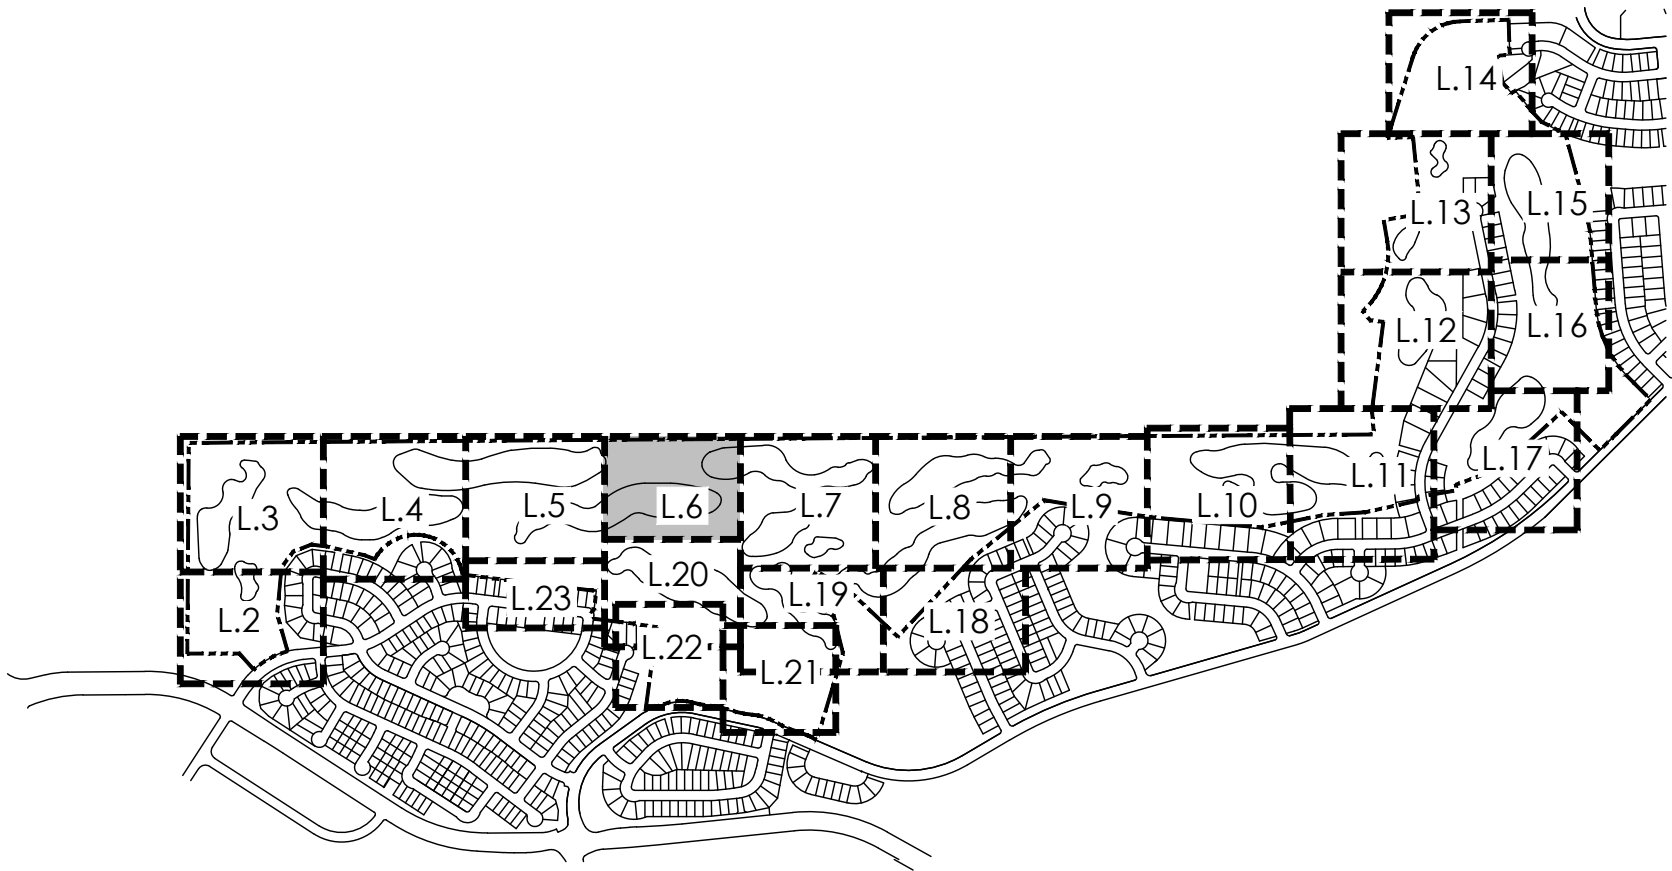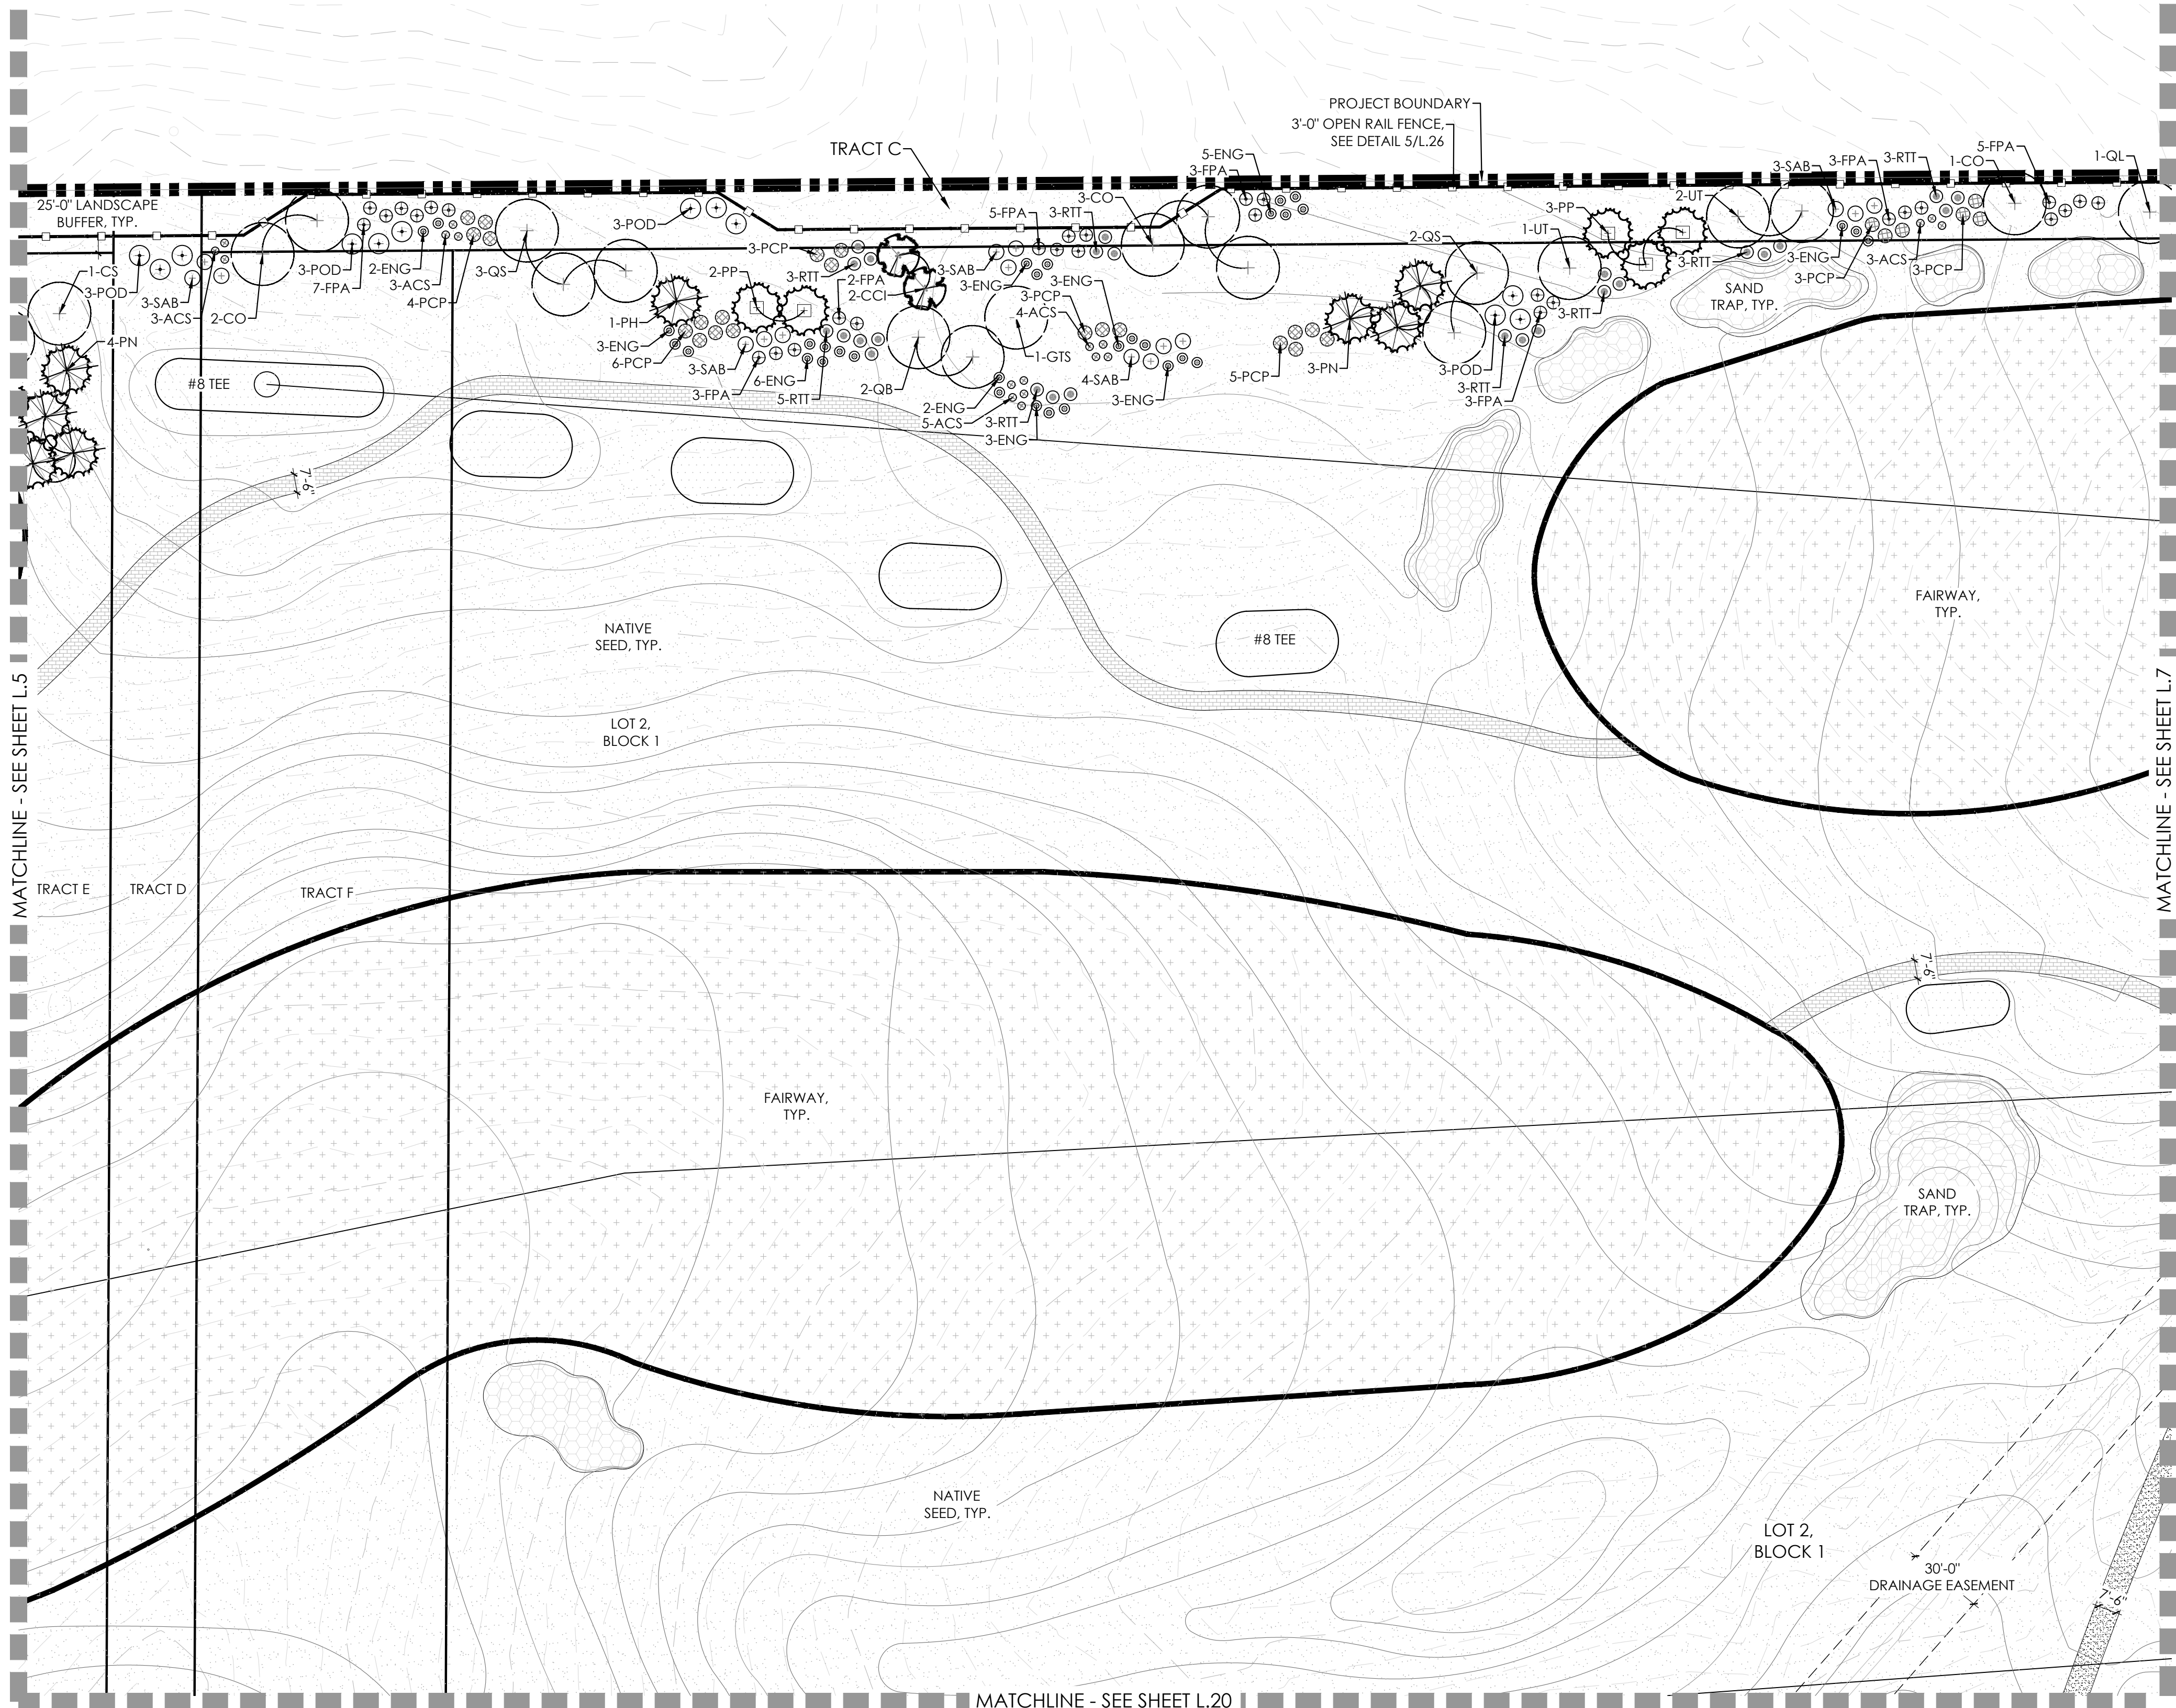


KEYMAP

LEGEND


- TEE/ GREEN
- FAIRWAY
- SANDTRAP
- IRRIGATED NATIVE GRASS
- NON-IRRIGATED NATIVE GRASS
- CONCRETE
- PAVERS
- MAINTENANCE PATH
- IRRIGATION POND
- ASPHALT
- GRASSCRETE
- DECIDUOUS SHADE TREE
- EVERGREEN TREE
- ORNAMENTAL TREE
- MITIGATION TREE
- TREE TO REMAIN
- DECIDUOUS SHRUBS
- 3 RAIL WOOD FENCE
- 5' OR 6' HT SOLID WOOD FENCE

PLANT LIST

KEY	COMMON NAME
DECIDUOUS SHADE TREES	
CS	CATALPA, WESTERN
CO	HACKBERRY, WESTERN
GD	KENTUCKY COFFEETREE, SEEDLESS
GTS	HONEYLOCUST, IMPERIAL
QB	OAK, SWAMP WHITE
QM	OAK, BUR
QL	OAK, TEXAS RED
QS	OAK, SCHUMMARD
UT	ELM, TRIUMPH
ORNAMENTAL TREES	
ACS	SERVICEBERRY, SHADBLOW
AGF	MAPLE, FLAME AMUR
CCI	HAWTHORN, COCKSPUR THORNLESS
CLC	HAWTHORN, CRIMSON CLOUD
CVW	HAWTHORN, WINTER KING
MPF	CRABAPPLE, PRAIRIE FIRE
PVC	CHOKECHERRY, CANADA RED OR SCHUBERT
EVERGREEN TREES	
PE	PINE, PINON
PH	PINE, BOSNIAN
PN	PINE, AUSTRIAN
PP	PINE, PONDEROSA
DECIDUOUS SHRUBS	
AAB	CHOKEBERRY, BRILLIANT SAND
ACS	SAGEBRUSH, SILVER
ACL	LEADPLANT
AFS	SAGEBRUSH, SAND
AMA	CHOKEBERRY, AUTUMN MAGIC BLACK
CMF	FERNBUSH
FPA	APACHE PLUME
FPP	PRIVET, NEW MEXICO
ENN	RABBITBRUSH, DWARF BLUE
ENG	RABBITBRUSH, TALL GREEN
PAR	SAGE, RUSSIAN
PCP	PLUM, PURPLE LEAF
POD	NINEBARK, DIAOLO
RTT	SUMAC, THREE LEAF
SAB	BUFFALOBERRY, SILVER

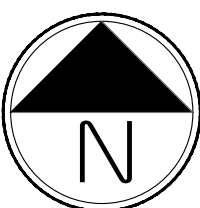

Scale: 1"= 40'-0"

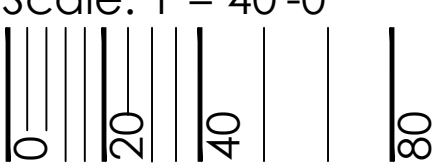

PRAIRIE POINT GOLF
AURORA, COLORADO
SITE PLAN

SHEET TITLE

LANDSCAPE PLANS

SHEET NUMBER

L.6



SHEET 39 OF 69

JULY 26, 2024



PROJECT NAME

NOT FOR CONSTRUCTION

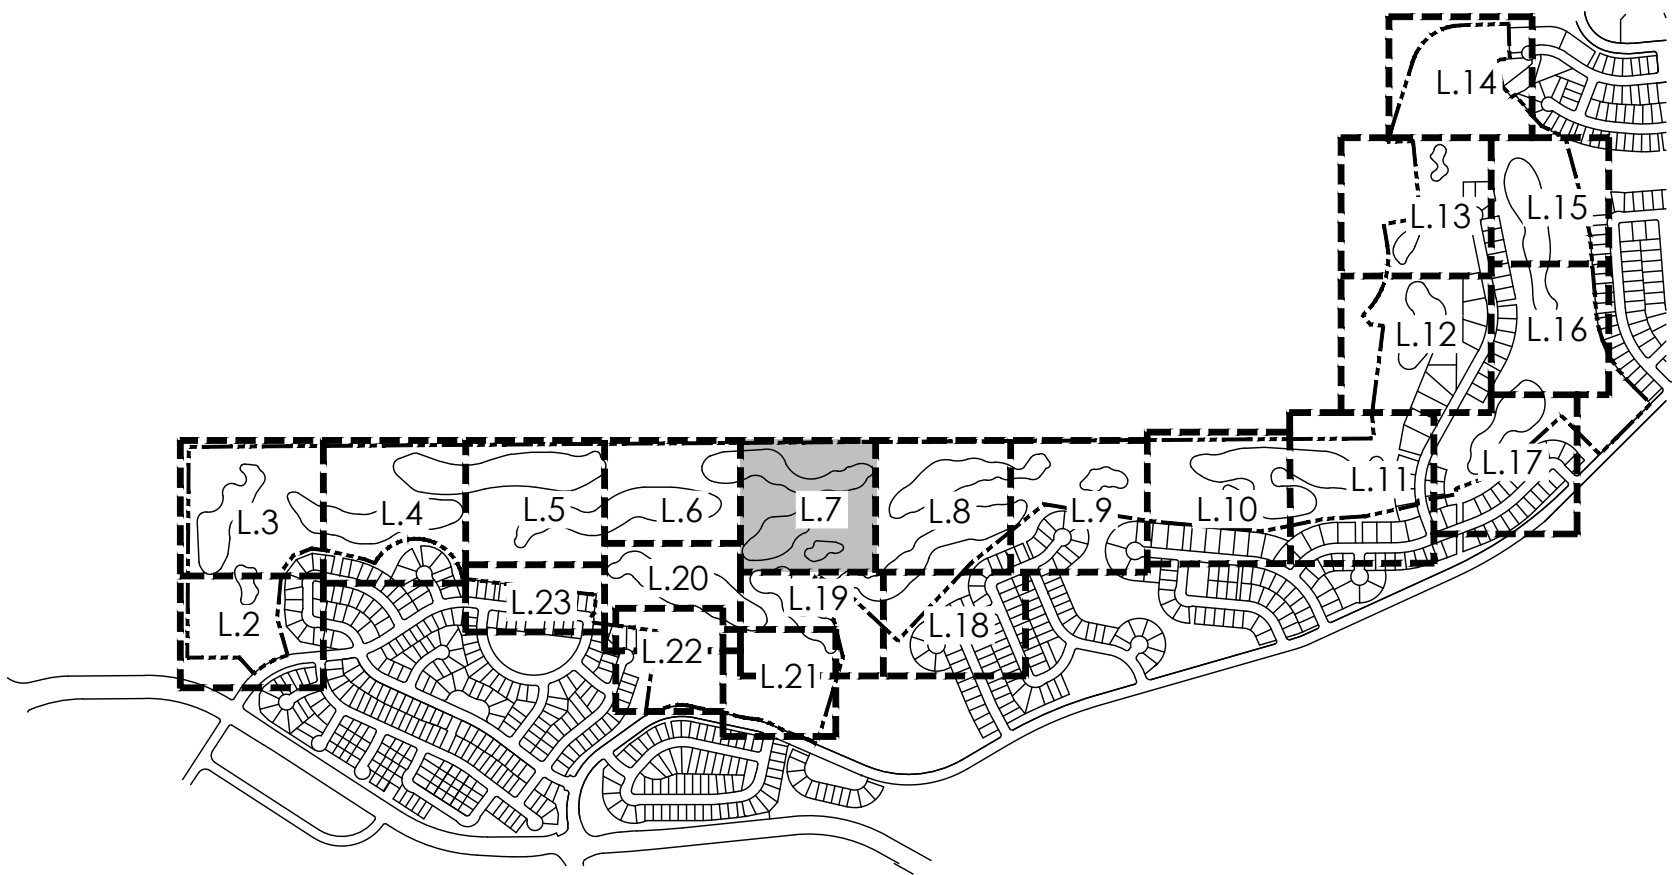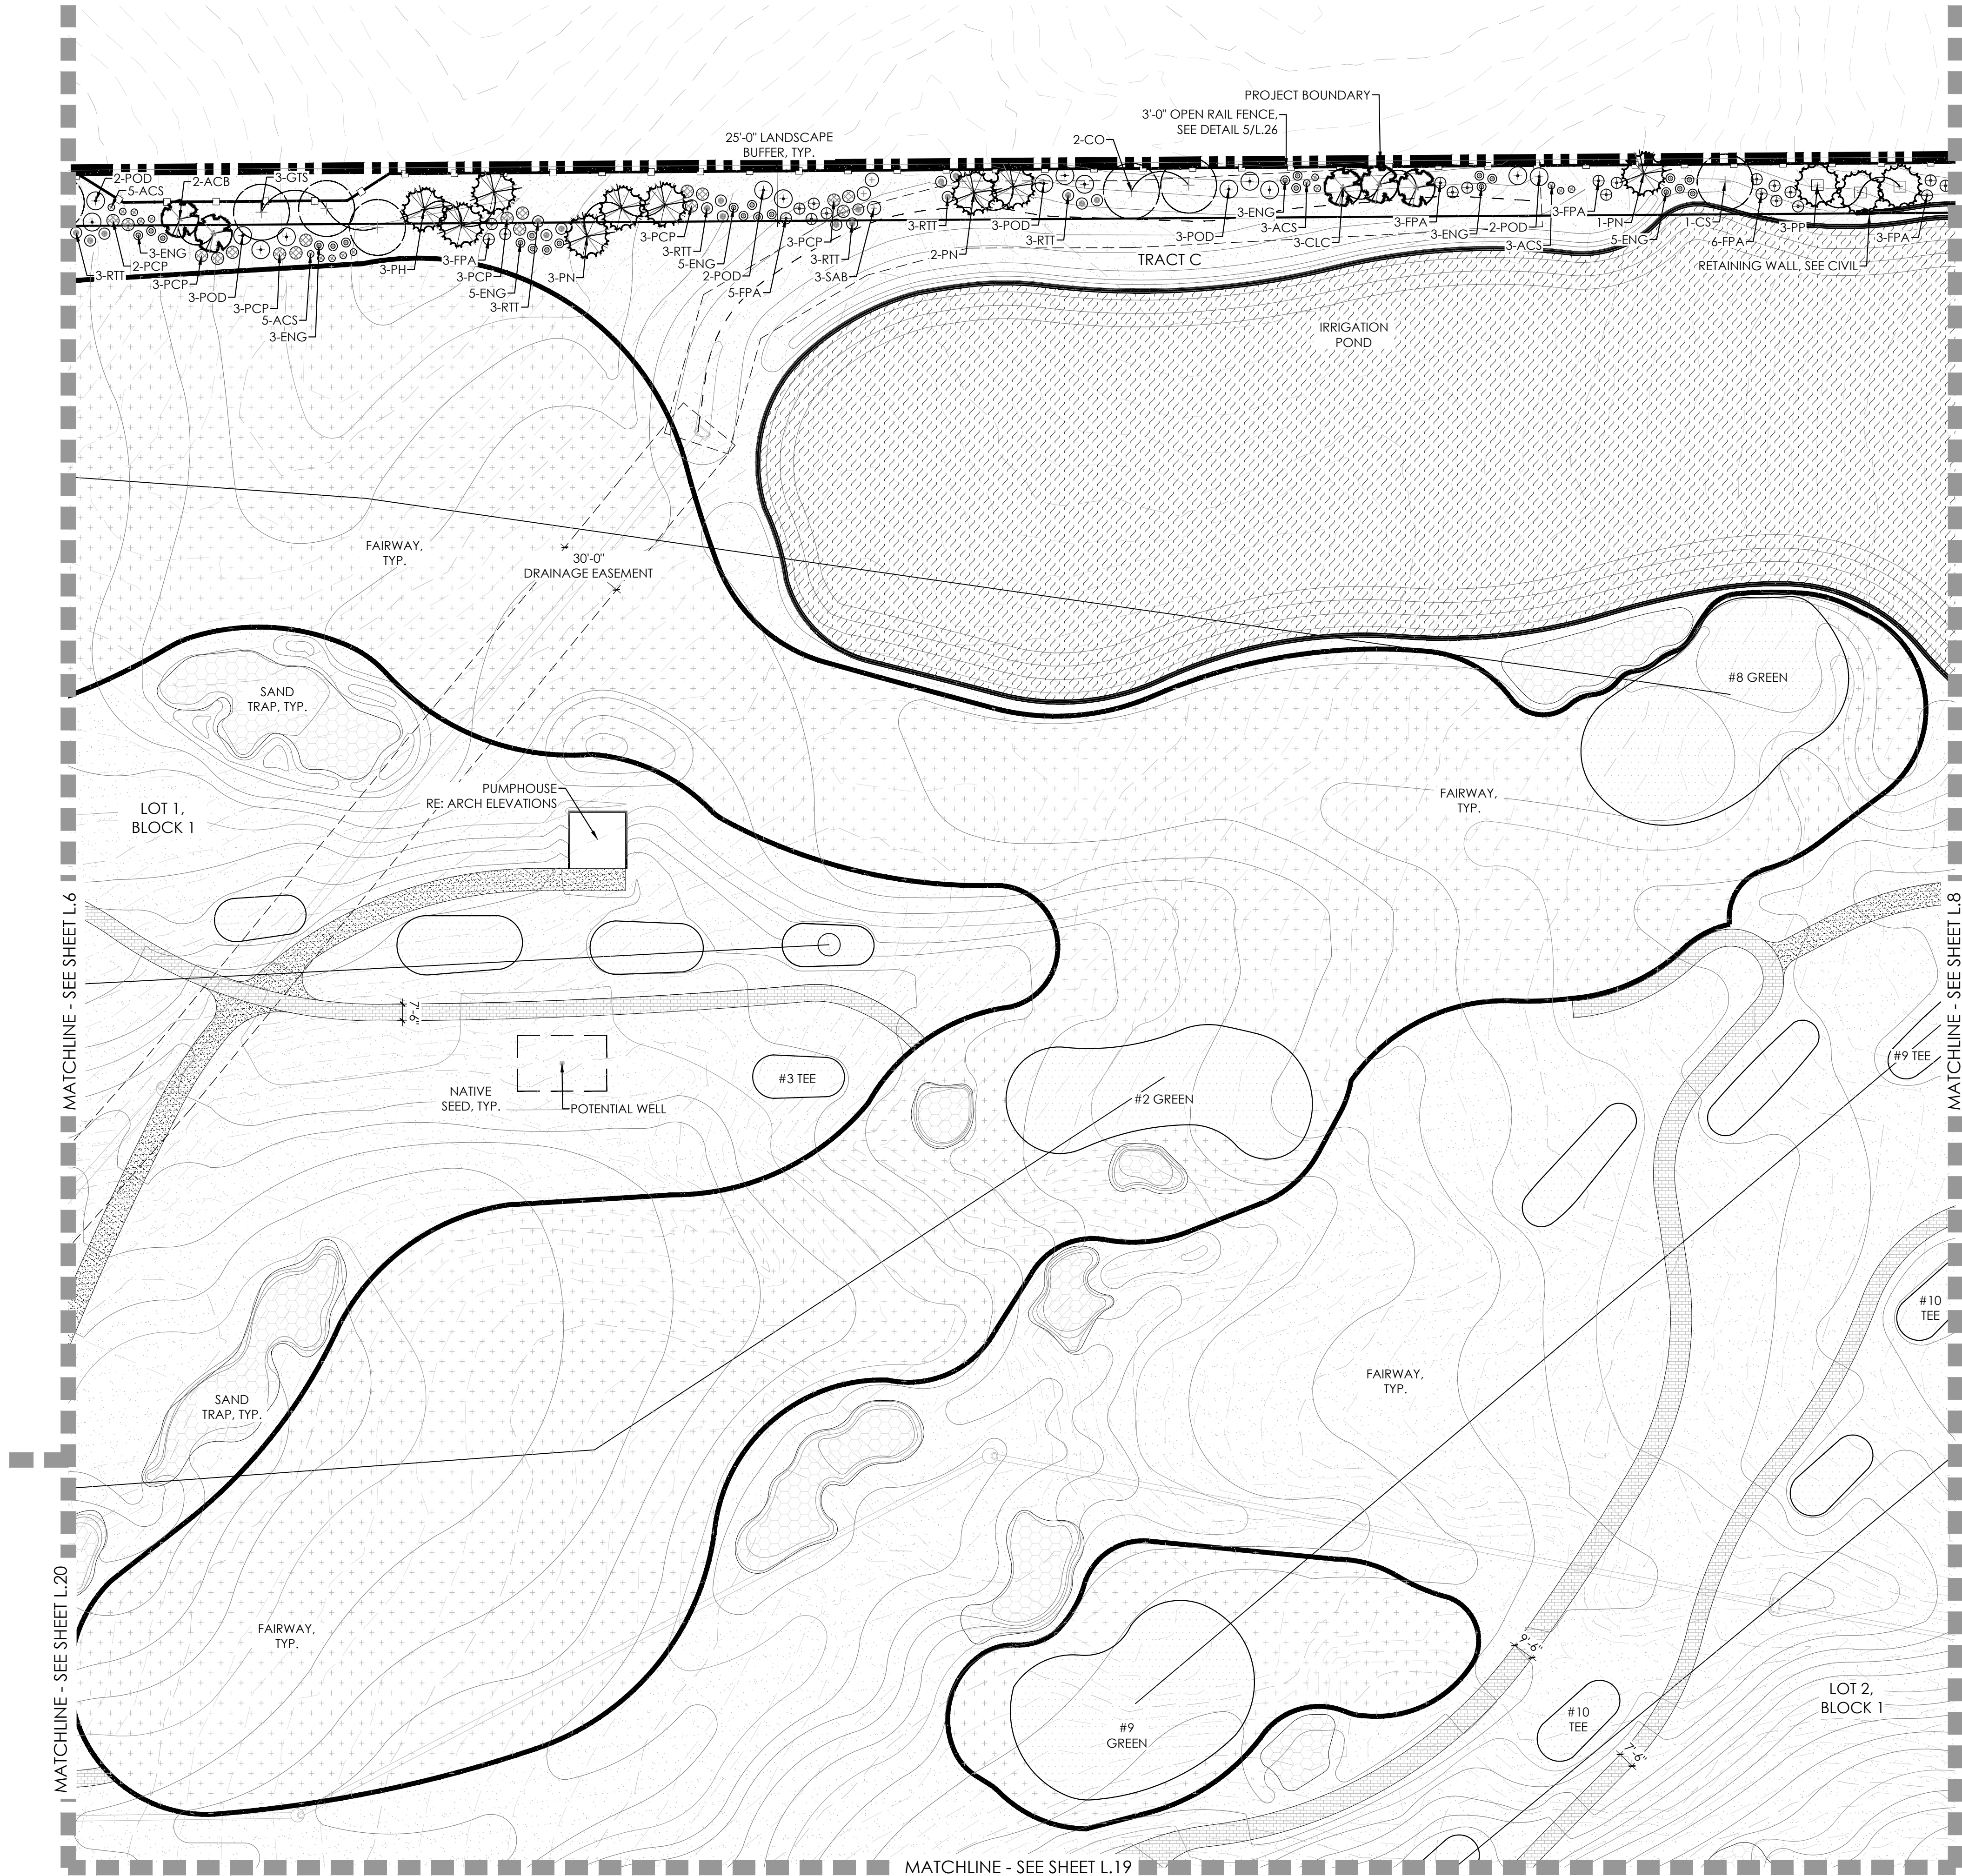


KEYMAP

LEGEND


- TEE/ GREEN
- FAIRWAY
- SANDTRAP
- IRRIGATED NATIVE GRASS
- NON-IRRIGATED NATIVE GRASS
- CONCRETE
- PAVERS
- MAINTENANCE PATH
- IRRIGATION POND
- ASPHALT
- GRASSCRETE
- DECIDUOUS SHADE TREE
- EVERGREEN TREE
- ORNAMENTAL TREE
- MITIGATION TREE
- TREE TO REMAIN
- DECIDUOUS SHRUBS
- 3 RAIL WOOD FENCE
- 5' OR 6' HT SOLID WOOD FENCE

PLANT LIST

KEY	COMMON NAME
DECIDUOUS SHADE TREES	
CS	CATALPA, WESTERN
CO	HACKBERRY, WESTERN
GD	KENTUCKY COFFEETREE, SEEDLESS
GTI	HONEYLOCUST, IMPERIAL
GTS	HONEYLOCUST, SKYLINE
QB	OAK, SWAMP WHITE
QM	OAK, BUR
QL	OAK, TEXAS RED
QS	OAK, SCHUMMARD
UT	ELM, TRIUMPH
ORNAMENTAL TREES	
ACS	SERVICEBERRY, SHADBLOW
AGF	MAPLE, FLAME AMUR
CCI	HAWTHORN, COCKSPUR THORNLESS
CLC	HAWTHORN, CRIMSON CLOUD
CWW	HAWTHORN, WINTER KING
MPF	CRABAPPLE, PRAIRIE FIRE
PVC	CHOKECHERRY, CANADA RED OR SCHUBERT
EVERGREEN TREES	
PE	PINE, PINON
PH	PINE, BOSNIAN
PN	PINE, AUSTRIAN
PP	PINE, PONDEROSA
DECIDUOUS SHRUBS	
AAB	CHOKEBERRY, BRILLIANT SAND
ACS	SAGEBRUSH, SILVER
ACL	LEADPLANT
AFS	SAGEBRUSH, SAND
AMA	CHOKEBERRY, AUTUMN MAGIC BLACK
CMF	FERNBUSH
FPA	APACHE PLUME
FPP	PRIVET, NEW MEXICO
ENN	RABBITBRUSH, DWARF BLUE
ENG	RABBITBRUSH, TALL GREEN
PAR	SAGE, RUSSIAN
PCP	PLUM, PURPLE LEAF
POD	NINEBARK, DIABOLO
RTT	SUMAC, THREE LEAF
SAB	BUFFALOBERY, SILVER

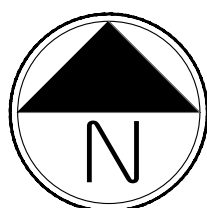

Scale: 1"= 40'-0"

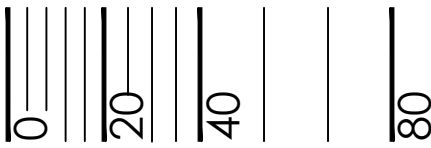

PRAIRIE POINT GOLF
AURORA, COLORADO
SITE PLAN

SHEET TITLE

LANDSCAPE PLANS

SHEET NUMBER

L.7

SHEET 40 OF 69

JULY 26, 2024

PROJECT NAME

NOT FOR CONSTRUCTION



PRAIRIE POINT GOLF

AURORA, COLORADO

SITE PLAN

SHEET TITLE


LANDSCAPE PLANS

SHEET NUMBER

L.8


 



 
 
 
 

 
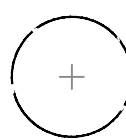


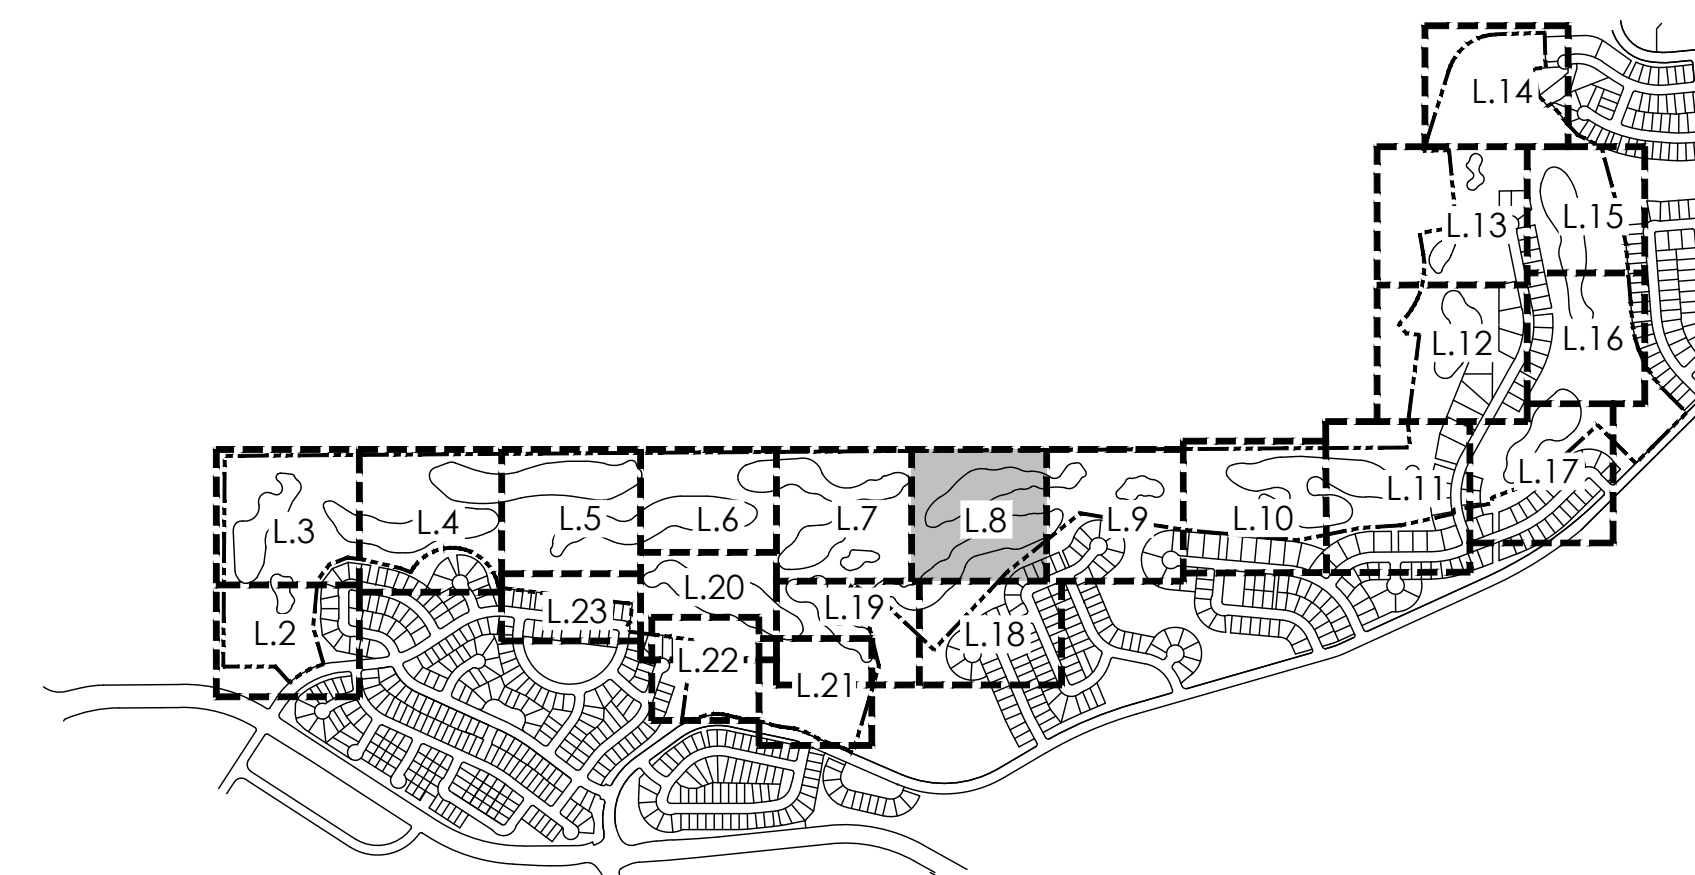
 



SHEET 41 OF 69

JULY 26, 2024



KEYMAP


LEGEND

	TEE/ GREEN
	FAIRWAY
	SANDTRAP
	IRRIGATED NATIVE GRASS
	NON-IRRIGATED NATIVE GRASS
	CONCRETE
	PAVERS
	MAINTENANCE PATH
	IRRIGATION POND
	ASPHALT
	GRASSCRETE
	DECIDUOUS SHADE TREE
	EVERGREEN TREE
	ORNAMENTAL TREE
	MITIGATION TREE
	TREE TO REMAIN
	DECIDUOUS SHRUBS
	3 RAIL WOOD FENCE
	5' OR 6' HT SOLID WOOD FENCE


PLANT LIST


KEY	COMMON NAME
DECIDUOUS SHADE TREES	
CS	CATALPA, WESTERN
CO	HACKBERRY, WESTERN
GD	KENTUCKY COFFEETREE, SEEDLESS
GTI	HONEYLOCUST, IMPERIAL
GTS	HONEYLOCUST, SKYLINe
OB	OAK, SWAMP WHITE
OM	OAK, BUR
QL	OAK, TEXAS RED
QS	OAK, SCHUMMARD
UT	ELM, TRIUMPH
ORNAMENTAL TREES	
ACS	SERVICEBERRY, SHADBLOW
AGF	MAPLE, FLAME AMUR
CCI	HAWTHORN, COCKSPUR THORNLESS
CLC	HAWTHORN, CRIMSON CLOUD
CYW	HAWTHORN, WINTER KING
MPF	CRABAPPLE, PRAIRIE FIRE
PVC	CHOKECHERRY, CANADA RED OR SCHUBERT
EVERGREEN TREES	
PE	PINE, PINON
PH	PINE, BOSNIAN
PN	PINE, AUSTRIAN
PP	PINE, PONDEROSA
DECIDUOUS SHRUBS	
AAB	CHOKEBERRY, BRILLIANT SAND
ACS	SAGEBRUSH, SILVER
ACL	LEADPLANT
AFS	SAGEBRUSH, SAND
AMA	CHOKEBERRY, AUTUMN MAGIC BLACK
CMF	FERNBUSH
FPA	APACHE PLUME
FPP	PRIVET, NEW MEXICO
ENN	RABBITBRUSH, DWARF BLUE
ENG	RABBITBRUSH, TALL GREEN
PAR	SAGE, RUSSIAN
PCP	PLUM, PURPLE LEAF
POD	NINEBARK, DIAOLO
RTT	SUMAC, THREE LEAF
SAB	SILVERBERRY, SILV FR

NOT FOR CONSTRUCTION

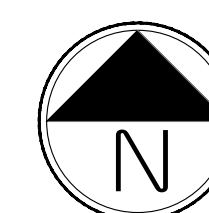

Scale: 1"= 40'-0"

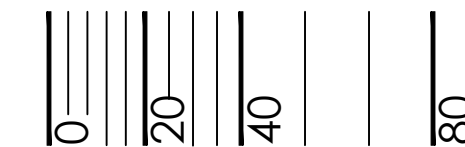

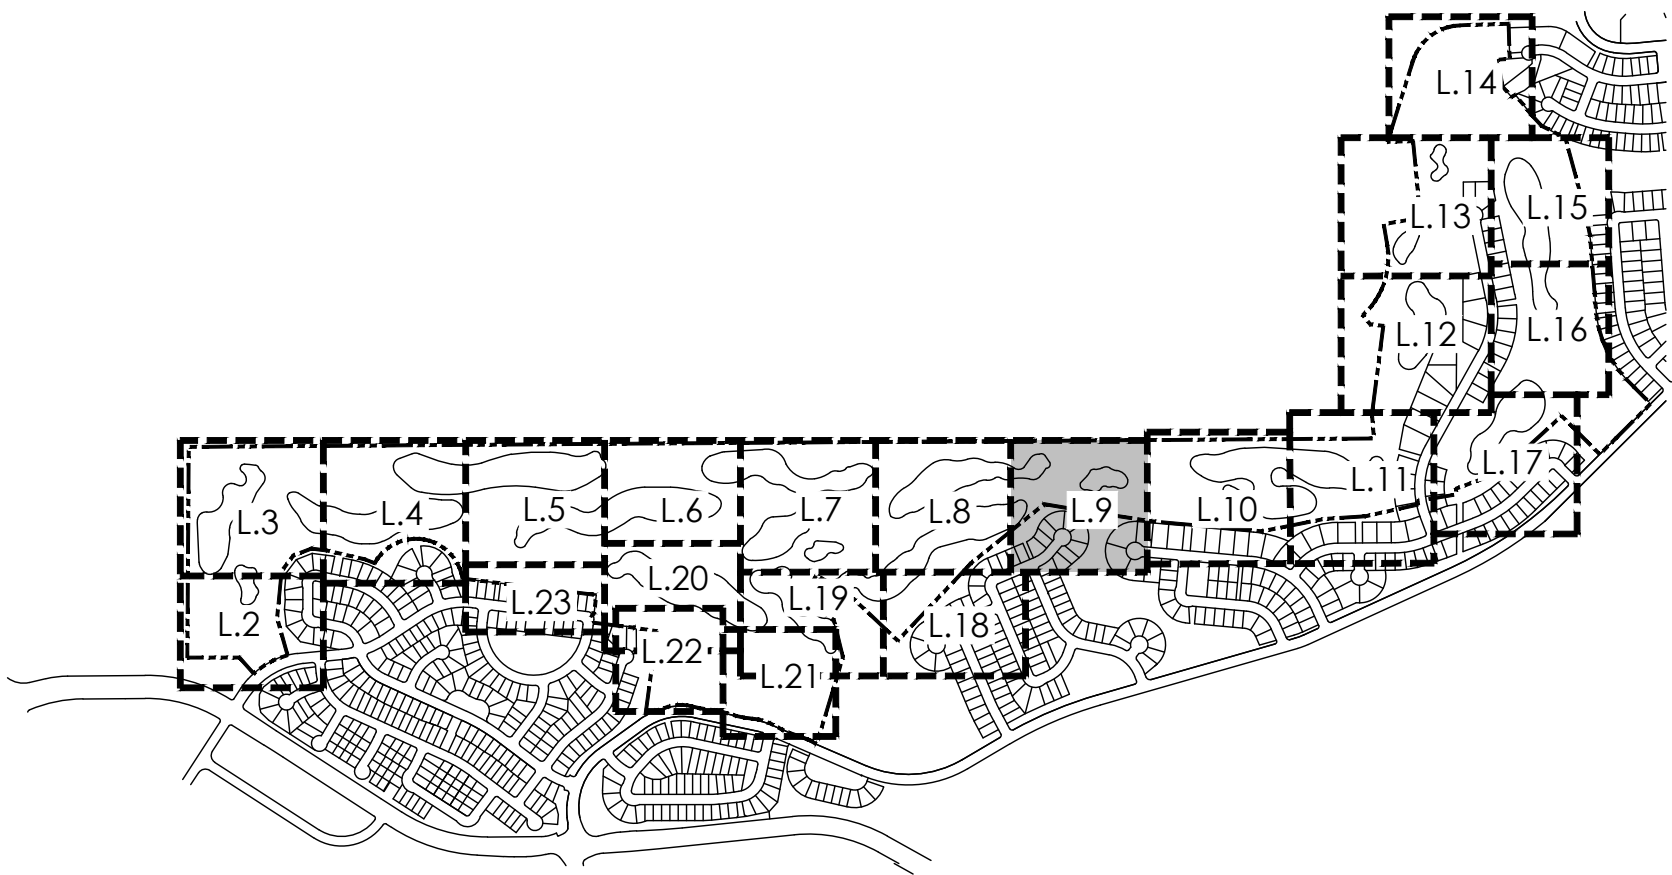


KEYMAP

LEGEND


- TEE/ GREEN
- FAIRWAY
- SANDTRAP
- IRRIGATED NATIVE GRASS
- NON-IRRIGATED NATIVE GRASS
- CONCRETE
- PAVERS
- MAINTENANCE PATH
- IRRIGATION POND
- ASPHALT
- GRASSCRETE
- DECIDUOUS SHADE TREE
- EVERGREEN TREE
- ORNAMENTAL TREE
- MITIGATION TREE
- TREE TO REMAIN
- DECIDUOUS SHRUBS
- 3 RAIL WOOD FENCE
- 5' OR 6' HT SOLID WOOD FENCE

PLANT LIST

KEY	COMMON NAME
DECIDUOUS SHADE TREES	
CS	CATALPA, WESTERN
CO	HACKBERRY, WESTERN
GD	KENTUCKY COFFEETREE, SEEDLESS
GTI	HONEYLOCUST, IMPERIAL
GTS	HONEYLOCUST, SKYLINE
QB	OAK, SWAMP WHITE
QM	OAK, BUR
QL	OAK, TEXAS RED
QS	OAK, SCHUMMARD
UT	ELM, TRIUMPH
ORNAMENTAL TREES	
ACS	SERVICEBERRY, SHADBLOW
AGF	MAPLE, FLAME AMUR
CCI	HAWTHORN, COCKSPUR THORNLESS
CLC	HAWTHORN, CRIMSON CLOUD
CVW	HAWTHORN, WINTER KING
MPF	CRABAPPLE, PRAIRIE FIRE
PVC	CHOKECHERRY, CANADA RED OR SCHUBERT
EVERGREEN TREES	
PE	PINE, PINON
PH	PINE, BOSNIAN
PN	PINE, AUSTRIAN
PP	PINE, PONDEROSA
DECIDUOUS SHRUBS	
AAB	CHOKEBERRY, BRILLIANT SAND
ACS	SAGEBRUSH, SILVER
ACL	LEADPLANT
AFS	SAGEBRUSH, SAND
AMA	CHOKEBERRY, AUTUMN MAGIC BLACK
CMF	FERNBUSH
FPA	APACHE PLUME
FPP	PRIVET, NEW MEXICO
ENN	RABBITBRUSH, DWARF BLUE
ENG	RABBITBRUSH, TALL GREEN
PAR	SAGE, RUSSIAN
PCP	PLUM, PURPLE LEAF
POD	NINEBARK, DIABOLO
RTT	SUMAC, THREE LEAF
SAB	BUFFALOBERY, SILVER

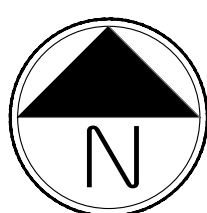

Scale: 1"= 40'-0"

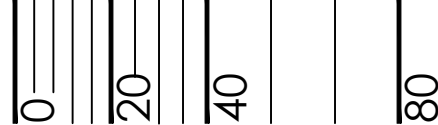

PROJECT NAME

PRAIRIE POINT GOLF
AURORA, COLORADO
SITE PLAN

SHEET TITLE

LANDSCAPE PLANS

SHEET NUMBER

L.9

SHEET 42 OF 69

JULY 26, 2024

NOT FOR CONSTRUCTION



PRAIRIE POUIN I GOLF

AURORA, COLORADO

SITE PLAN

LANDSCAPE PLANS

10

JULY 26, 2024



PLANT LIST



PRAIRIE POINT GOLF

AURORA, COLORADO

SITE PLAN

SHEET TITLE


LANDSCAPE PLANS

SHEET NUMBER

L.11



 




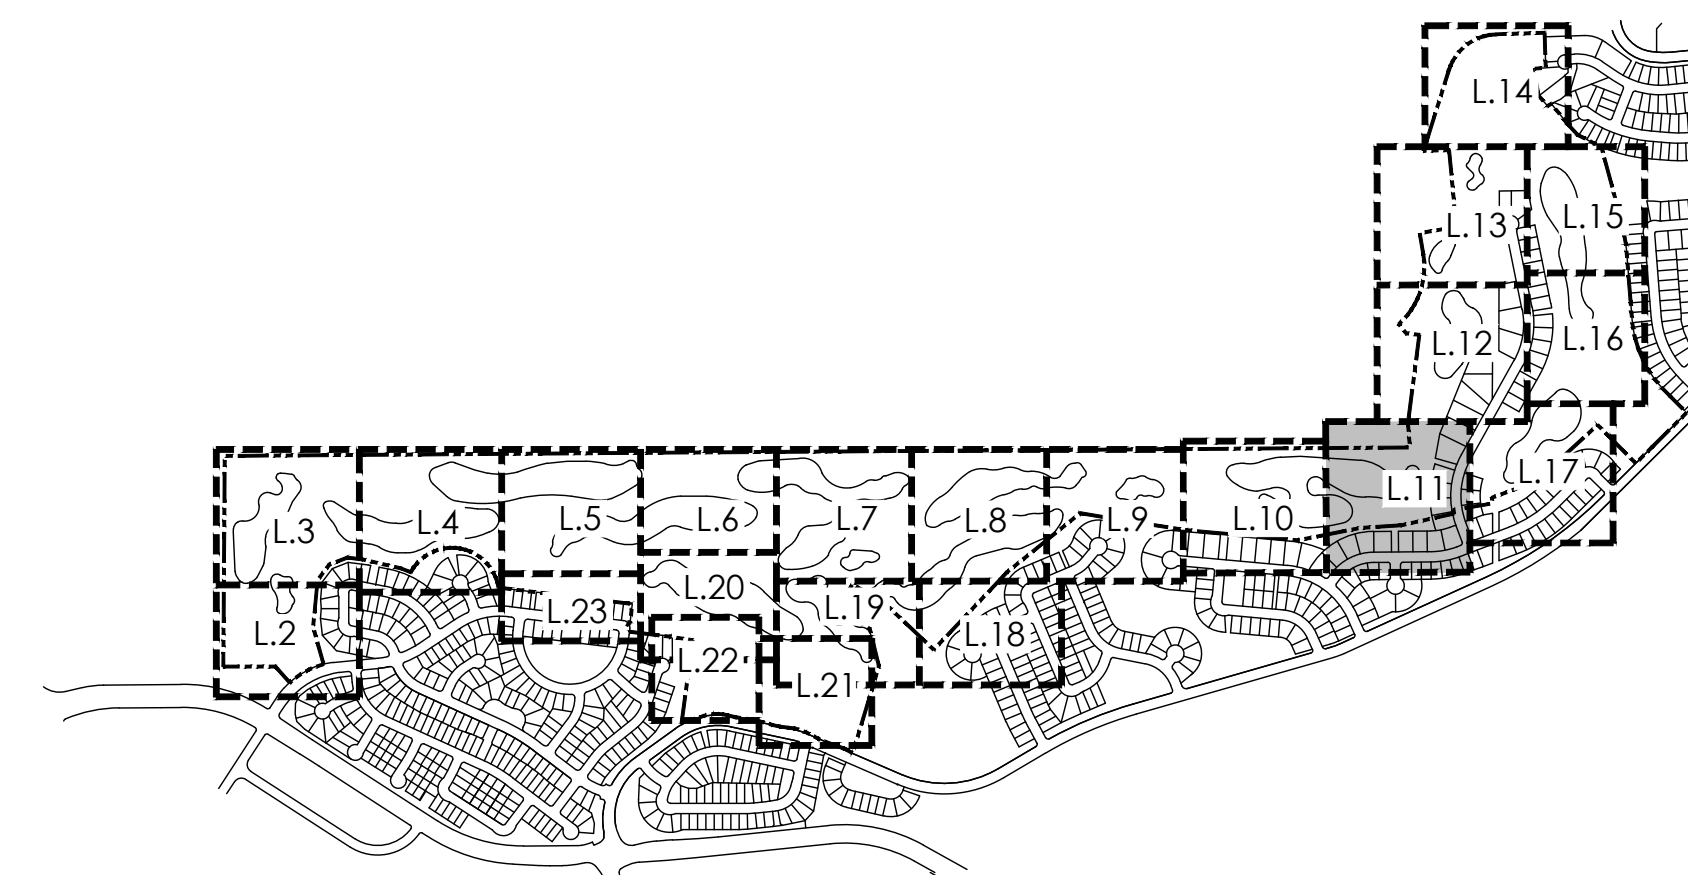





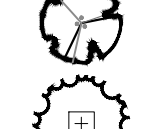
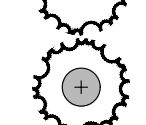




SHEET 44 OF 69

 JULY 26, 2024

   

 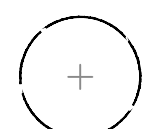KEYMAP

LEGEND

	TEE/ GREEN
	FAIRWAY
	SANDTRAP
	IRRIGATED NATIVE GRASS
	NON-IRRIGATED NATIVE GRASS
	CONCRETE
	PAVERS
	MAINTENANCE PATH
	IRRIGATION POND
	ASPHALT
	GRASSCRETE
	DECIDUOUS SHADE TREE
	EVERGREEN TREE
	ORNAMENTAL TREE
	MITIGATION TREE
	TREE TO REMAIN
	DECIDUOUS SHRUBS
	3 RAIL WOOD FENCE
	5' OR 6' HT SOLID WOOD FENCE


PLANT LIST


KEY	COMMON NAME
DECIDUOUS SHADE TREES	
CS	CATALPA, WESTERN
CO	HACKBERRY, WESTERN
GD	KENTUCKY COFFEETREE, SEEDLESS
GTI	HONEYLOCUST, IMPERIAL
GTS	HONEYLOCUST, SKYLINE
QB	OAK, SWAMP WHITE
QM	OAK, BUR
QL	OAK, TEXAS RED
QS	OAK, SCHUMMARD
UT	ELM, TRIUMPH
ORNAMENTAL TREES	
ACS	SERVICEBERRY, SHADBLOW
AFM	MAPLE, FLAME AMUR
CCI	HAWTHORN, COCKSPUR THORNLESS
CLC	HAWTHORN, CRIMSON CLOUD
CWM	HAWTHORN, WINTER KING
MFP	CRABAPPLE, PRAIRIE FIRE
PVC	CHOKECHERRY, CANADA RED OR SHAGBERT
EVERGREEN TREES	
PE	PINE, PINON
PH	PINE, BOSNIAN
PN	PINE, AUSTRIAN
PP	PINE, PONDEROSA
DECIDUOUS SHRUBS	
AAB	CHOKEBERRY, BRILLIANT SAND
ACS	SAGEBRUSH, SILVER
ACL	LEADPLANT
AFS	SAGEBRUSH, SAND
AMA	CHOKEBERRY, AUTUMN MAGIC BLACK
CMF	FERNBUSH
FPA	APACHE PLUME
FPP	PRIVET, NEW MEXICO
ENN	RABBITBRUSH, DWARF BLUE
ENG	RABBITBRUSH, TALL GREEN
PAR	SAGE, RUSSIAN
PCP	PLUM, PURPLE LEAF
POD	NINEBARK, DIABOLO
RTT	SUMAC, THREE LEAF
SAB	BUFFALOBERRY, SILVER

NOT FOR CONSTRUCTION



Scale: 1"= 40'-0"

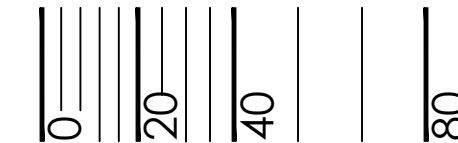

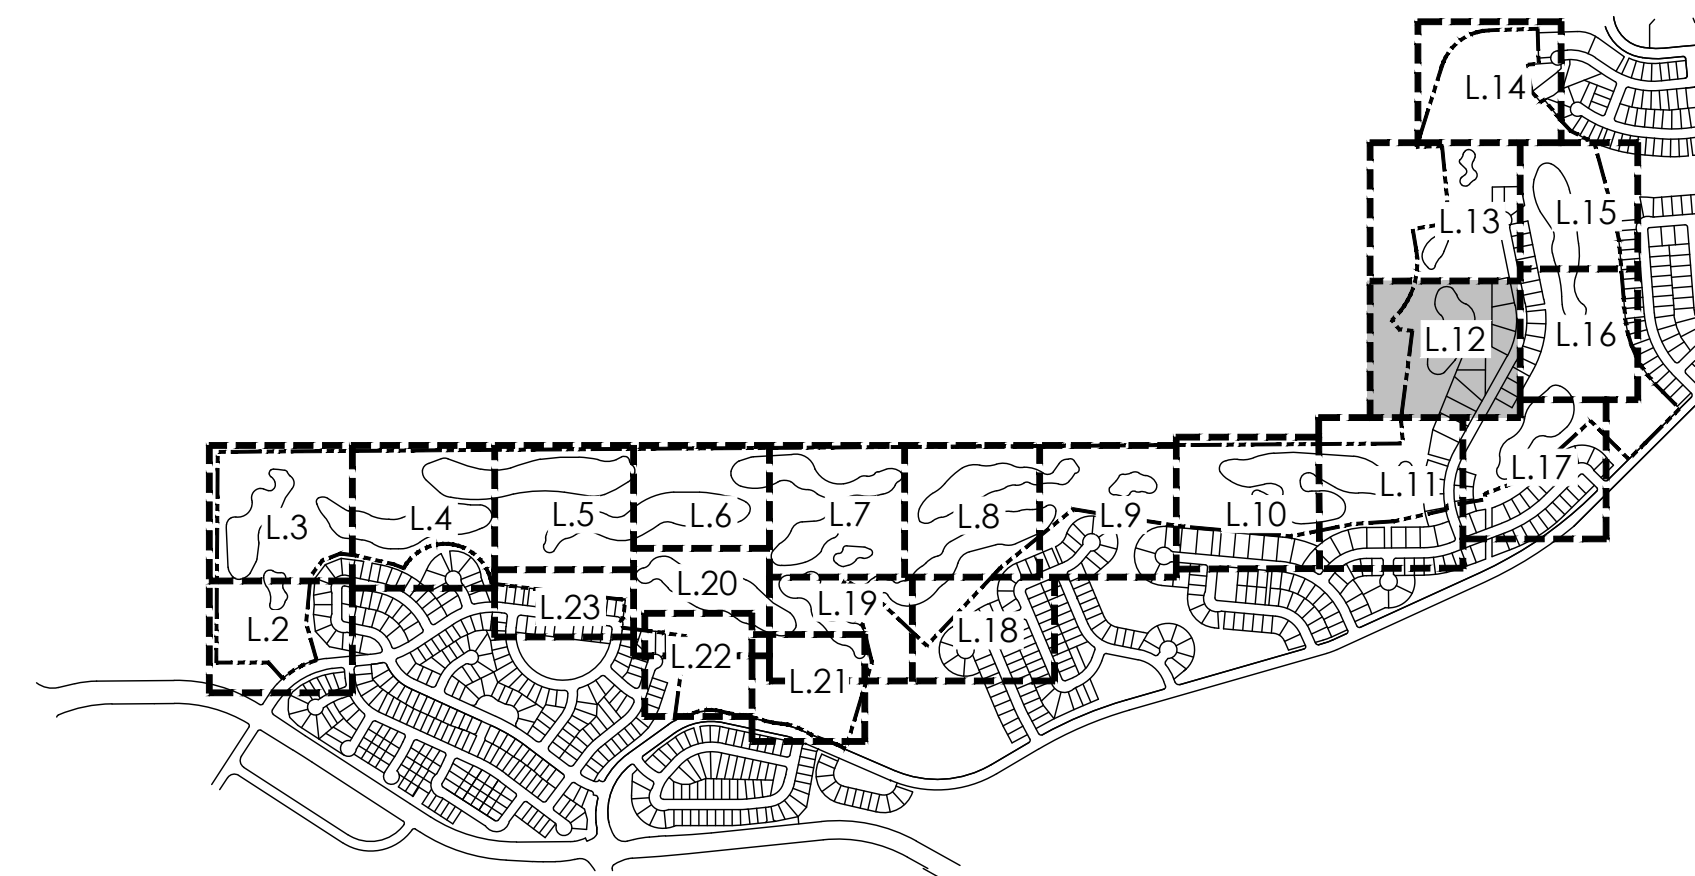


KEYMAP

LEGEND

- TEE/ GREEN
- FAIRWAY
- SANDTRAP
- IRRIGATED NATIVE GRASS
- NON-IRRIGATED NATIVE GRASS
- CONCRETE
- PAVERS
- MAINTENANCE PATH
- IRRIGATION POND
- ASPHALT
- GRASSCRETE
- DECIDUOUS SHADE TREE
- EVERGREEN TREE
- ORNAMENTAL TREE
- MITIGATION TREE
- TREE TO REMAIN
- DECIDUOUS SHRUBS
- 3 RAIL WOOD FENCE
- 5' OR 6' HT SOLID WOOD FENCE

PLANT LIST

KEY	COMMON NAME
DECIDUOUS SHADE TREES	
CS	CATALPA, WESTERN
CO	HACKBERRY, WESTERN
GD	KENTUCKY COFFEETREE, SEEDLESS
GTI	HONEYLOCUST, IMPERIAL
GTS	HONEYLOCUST, SKYLINE
QB	OAK, SWAMP WHITE
QM	OAK, BUR
QL	OAK, TEXAS RED
QS	OAK, SCHUMMARD
UT	ELM, TRIUMPH
ORNAMENTAL TREES	
ACS	SERVICEBERRY, SHADBLOW
AGF	MAPLE, FLAME AMUR
CCI	HAWTHORN, COCKSPUR THORNLESS
CLC	HAWTHORN, CRIMSON CLOUD
CVW	HAWTHORN, WINTER KING
MPF	CRABAPPLE, PRAIRIE FIRE
PVC	CHOKECHERRY, CANADA RED OR SCHUBERT
EVERGREEN TREES	
PE	PINE, PINON
PH	PINE, BOSNIAN
PN	PINE, AUSTRIAN
PP	PINE, PONDEROSA
DECIDUOUS SHRUBS	
AAB	CHOKEBERRY, BRILLIANT SAND
ACS	SAGEBRUSH, SILVER
ACL	LEADPLANT
AFS	SAGEBRUSH, SAND
AMA	CHOKEBERRY, AUTUMN MAGIC BLACK
CMF	FERNBUSH
FPA	APACHE PLUME
FPP	PRIVET, NEW MEXICO
ENN	RABBITBRUSH, DWARF BLUE
ENG	RABBITBRUSH, TALL GREEN
PAR	SAGE, RUSSIAN
PCP	PLUM, PURPLE LEAF
POD	NINEBARK, DIABOLO
RTT	SUMAC, THREE LEAF
SAB	BUFFALOBERRY, SILVER

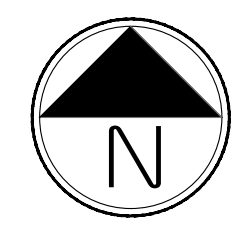

Scale: 1"= 40'-0"

0 20 40 80



terraccina
design
td

10200 E. Girard Ave., Ste A-314
Denver, CO 80231
ph: 303.632.8867

PROJECT NAME

PRAIRIE POINT GOLF
AURORA, COLORADO
SITE PLAN

SHEET TITLE

LANDSCAPE PLANS



SHEET NUMBER

L.12

SHEET 45 OF 69

JULY 26, 2024

NOT FOR CONSTRUCTION

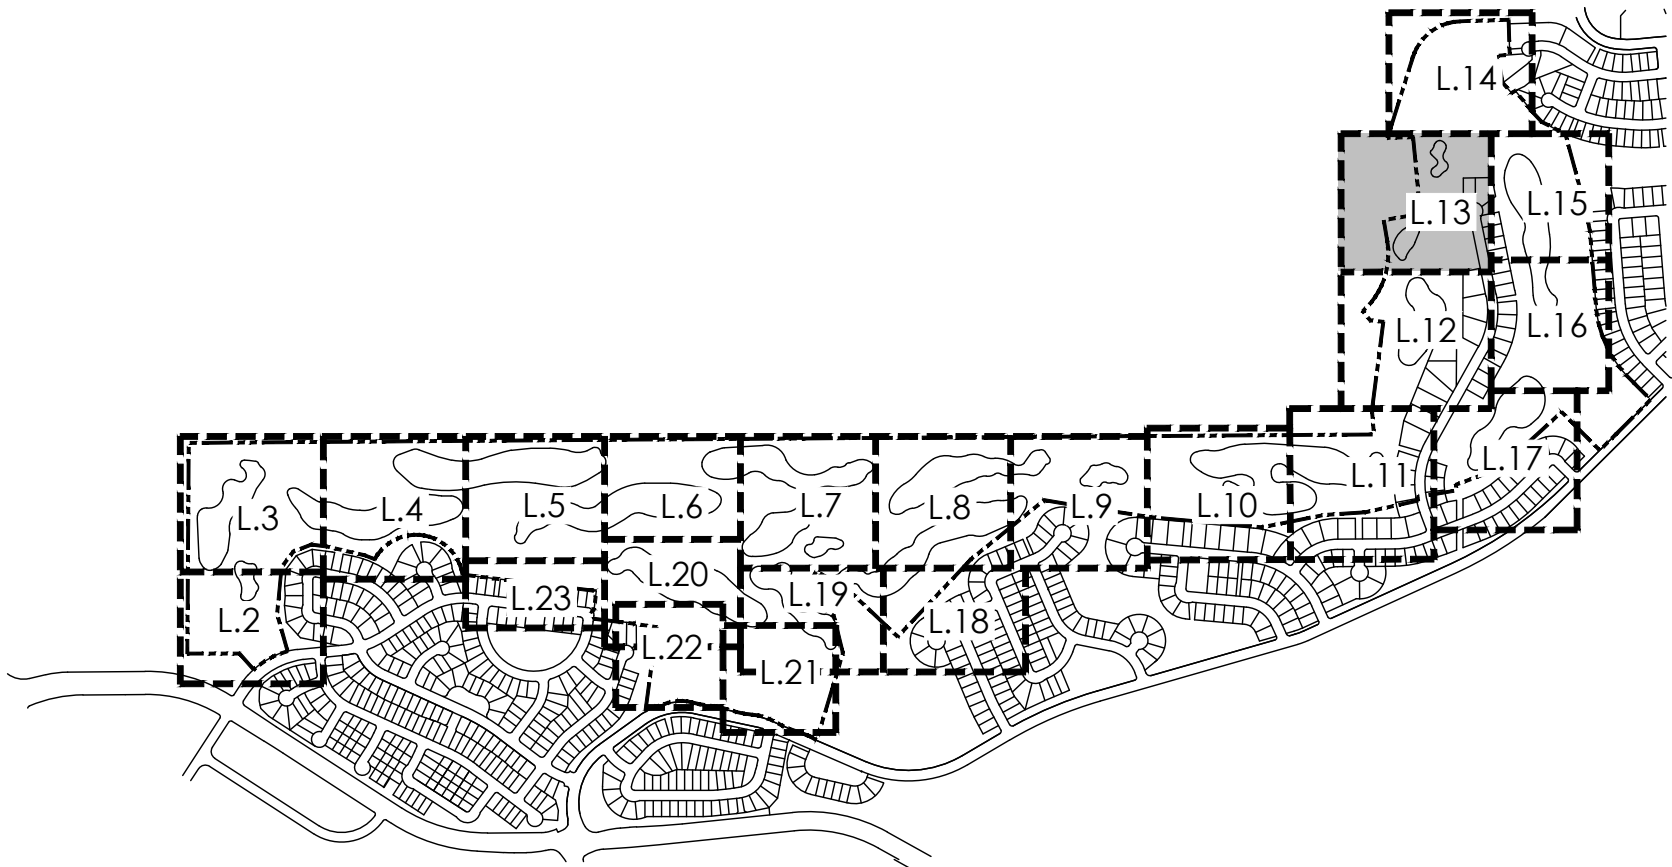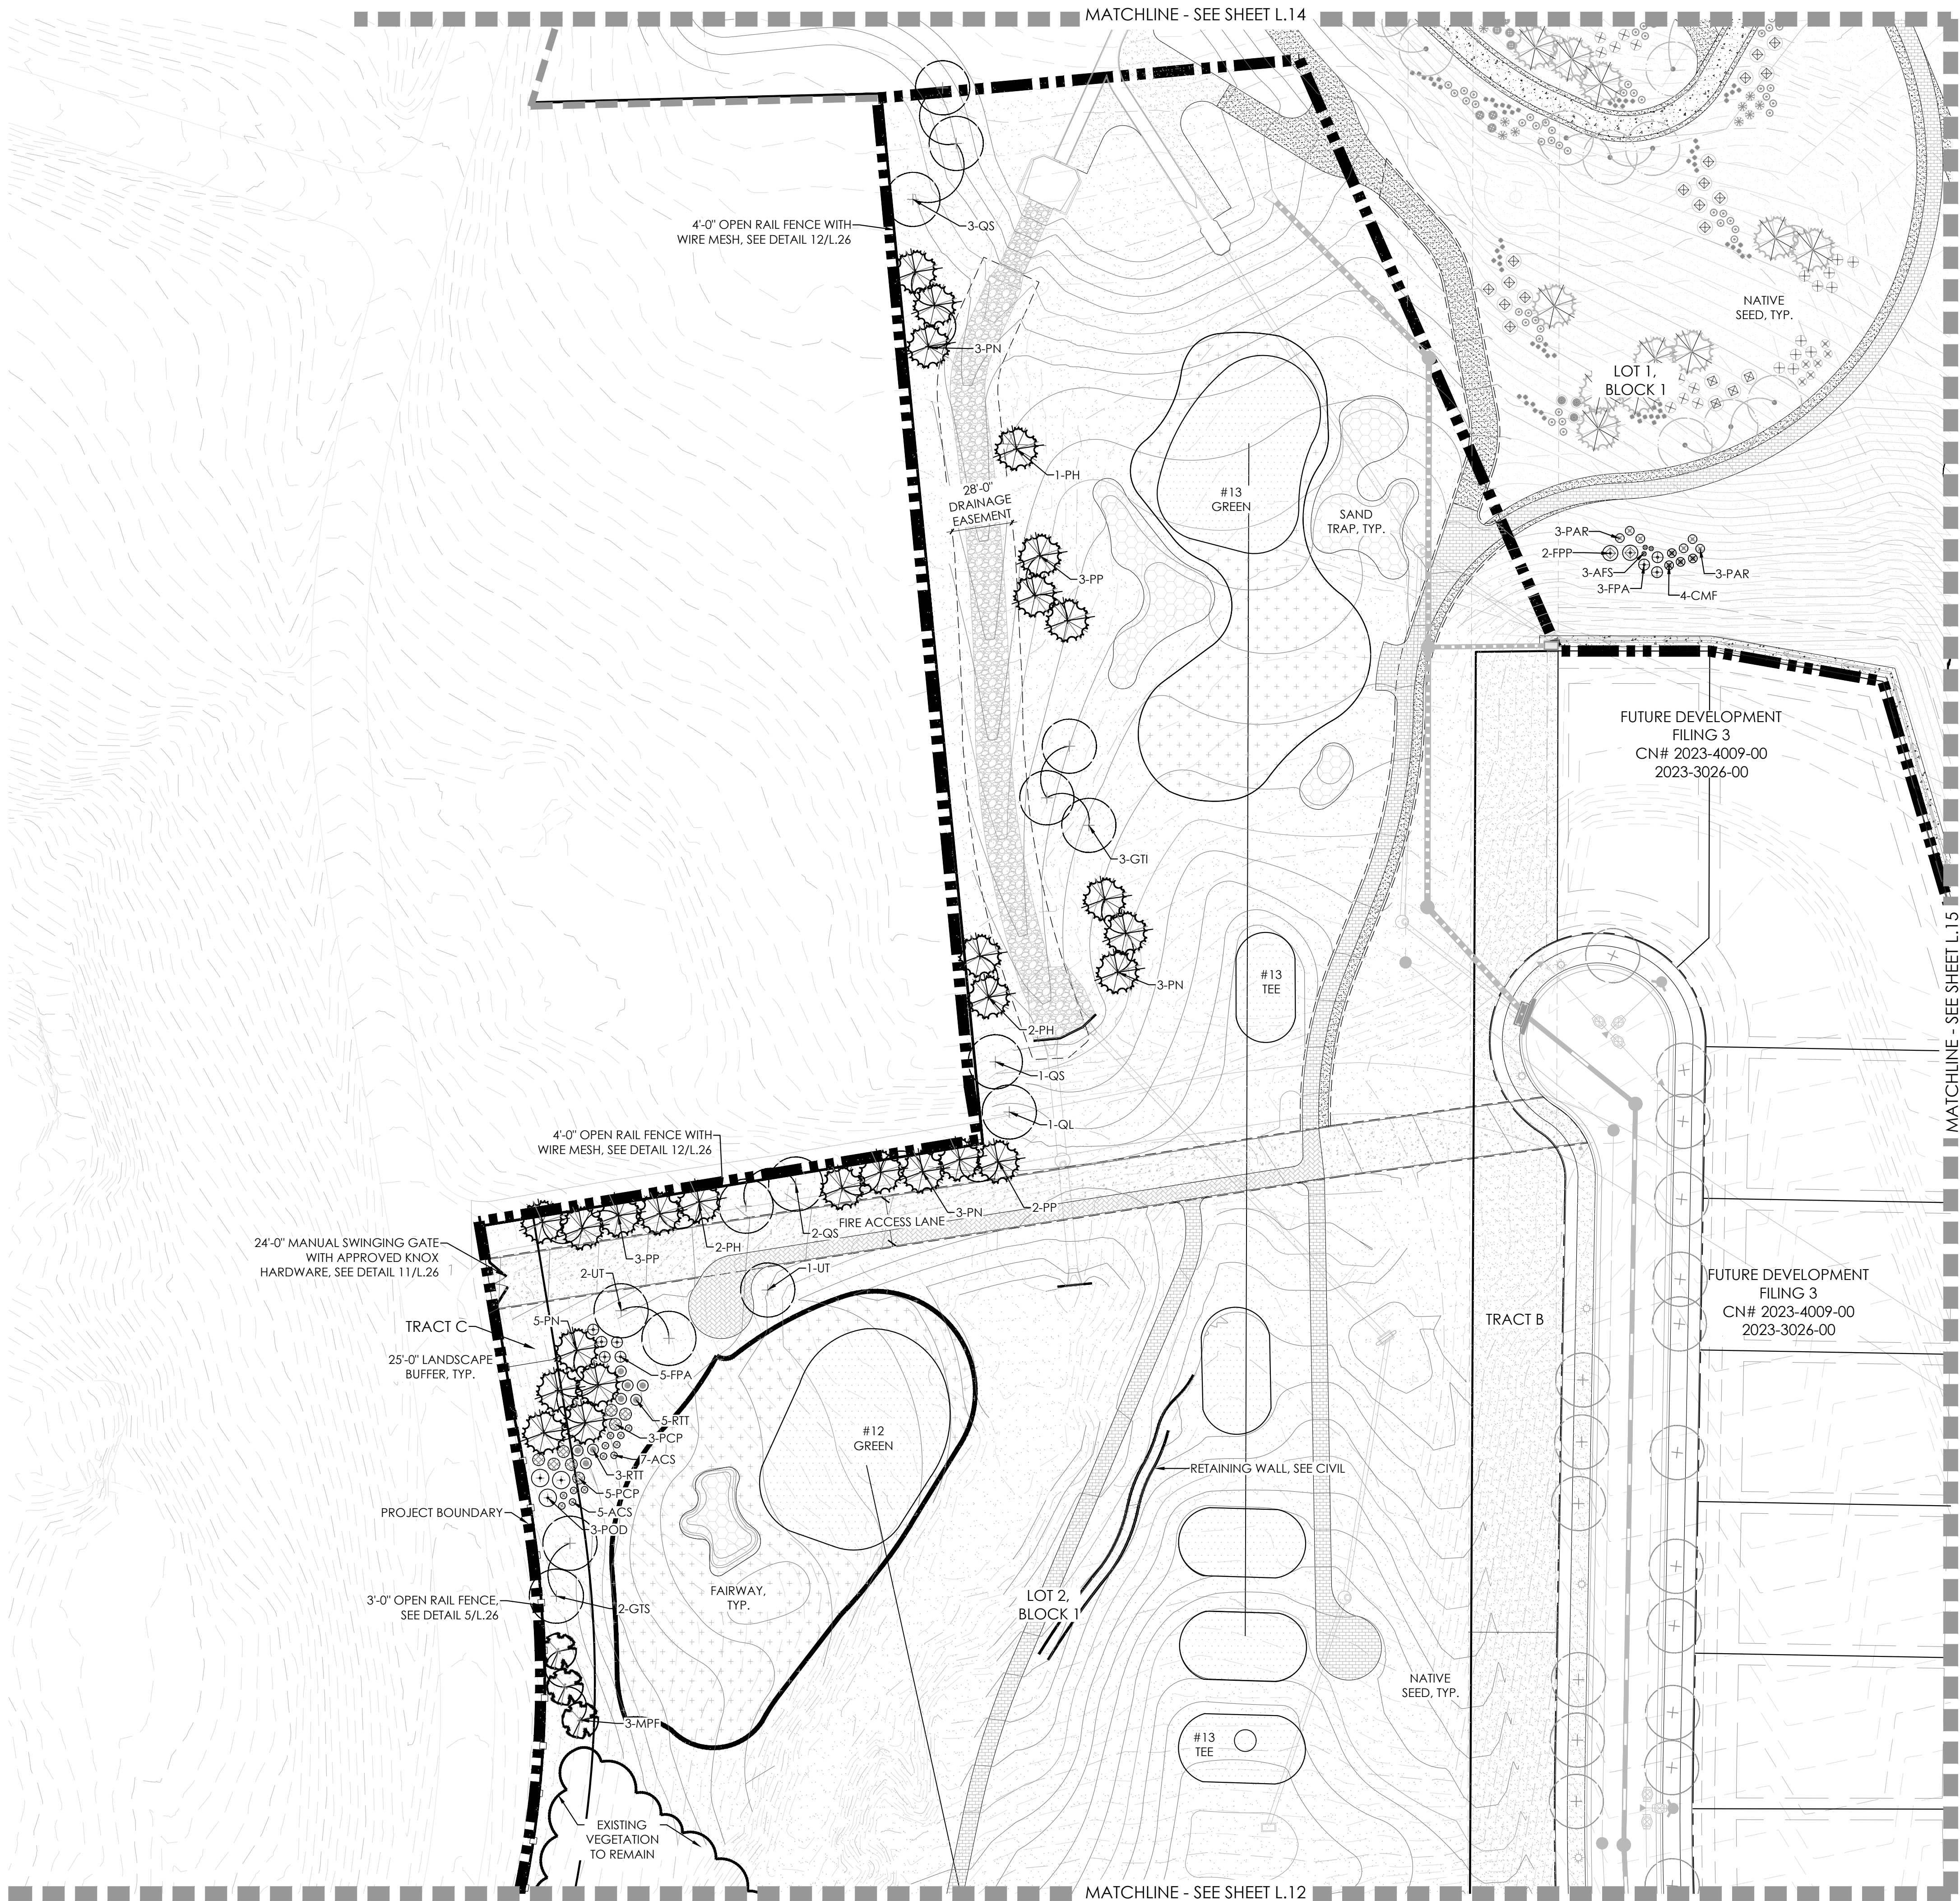


KEYMAP

LEGEND


- TEE/ GREEN
- FAIRWAY
- SANDTRAP
- IRRIGATED NATIVE GRASS
- NON-IRRIGATED NATIVE GRASS
- CONCRETE
- PAVERS
- MAINTENANCE PATH
- IRRIGATION POND
- ASPHALT
- GRASSCRETE
- DECIDUOUS SHADE TREE
- EVERGREEN TREE
- ORNAMENTAL TREE
- MITIGATION TREE
- TREE TO REMAIN
- DECIDUOUS SHRUBS
- 3 RAIL WOOD FENCE
- 5' OR 6' HT SOLID WOOD FENCE

PLANT LIST

KEY	COMMON NAME
DECIDUOUS SHADE TREES	
CS	CATALPA, WESTERN
CO	HACKBERRY, WESTERN
GD	KENTUCKY COFFEETREE, SEEDLESS
GTS	HONEYLOCUST, IMPERIAL
GTI	HONEYLOCUST, SKYLINE
QB	OAK, SWAMP WHITE
QM	OAK, BUR
QL	OAK, TEXAS RED
QS	OAK, SCHUMMARD
UT	ELM, TRIUMPH
ORNAMENTAL TREES	
ACS	SERVICEBERRY, SHADBLOW
AGF	MAPLE, FLAME AMUR
CCI	HAWTHORN, COCKSPUR THORNLESS
CLC	HAWTHORN, CRIMSON CLOUD
CVW	HAWTHORN, WINTER KING
MPF	CRABAPPLE, PRAIRIE FIRE
PVC	CHOKECHERRY, CANADA RED OR SCHUBERT
EVERGREEN TREES	
PE	PINE, PINON
PH	PINE, BOSNIAN
PN	PINE, AUSTRIAN
PP	PINE, PONDEROSA
DECIDUOUS SHRUBS	
AAB	CHOKEBERRY, BRILLIANT SAND
ACS	SAGEBRUSH, SILVER
ACL	LEADPLANT
AFS	SAGEBRUSH, SAND
AMA	CHOKEBERRY, AUTUMN MAGIC BLACK
CMF	FERNBUSH
FPA	APACHE PLUME
FPP	PRIVET, NEW MEXICO
ENN	RABBITBRUSH, DWARF BLUE
ENG	RABBITBRUSH, TALL GREEN
PAR	SAGE, RUSSIAN
PCP	PLUM, PURPLE LEAF
POD	NINEBARK, DIABOLO
RTT	SUMAC, THREE LEAF
SAB	BUFFALOBERY, SILVER

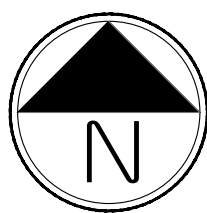

Scale: 1"= 40'-0"

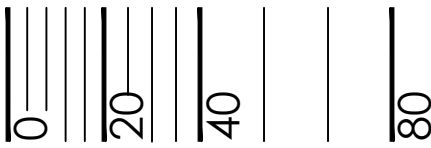

PROJECT NAME

PRAIRIE POINT GOLF
AURORA, COLORADO
SITE PLAN

SHEET TITLE


LANDSCAPE PLANS

SHEET NUMBER

L.13

SHEET 46 OF 69

JULY 26, 2024

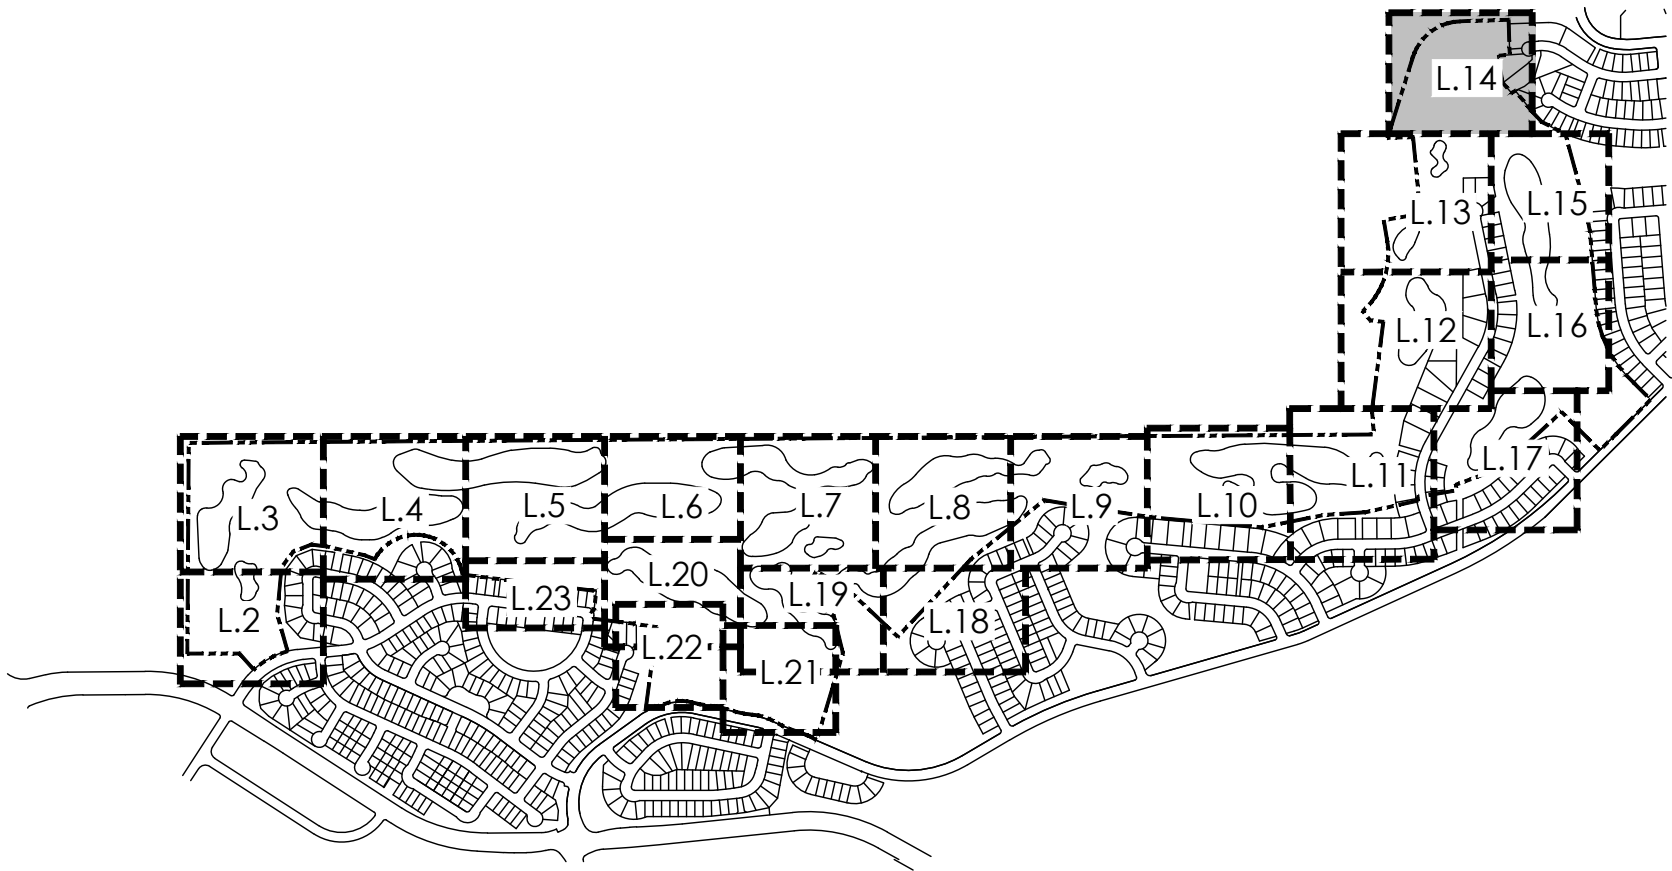


KEYMAP

LEGEND


- TEE/ GREEN
- FAIRWAY
- SANDTRAP
- IRRIGATED NATIVE GRASS
- NON-IRRIGATED NATIVE GRASS
- CONCRETE
- PAVERS
- MAINTENANCE PATH
- IRRIGATION POND
- ASPHALT
- GRASSCRETE
- DECIDUOUS SHADE TREE
- EVERGREEN TREE
- ORNAMENTAL TREE
- MITIGATION TREE
- TREE TO REMAIN
- DECIDUOUS SHRUBS
- 3 RAIL WOOD FENCE
- 5' OR 6' HT SOLID WOOD FENCE

PLANT LIST

KEY	COMMON NAME
DECIDUOUS SHADE TREES	
CS	CATALPA, WESTERN
CO	HACKBERRY, WESTERN
GD	KENTUCKY COFFEETREE, SEEDLESS
GTI	HONEYLOCUST, IMPERIAL
GTS	HONEYLOCUST, SKYLINE
QB	OAK, SWAMP WHITE
QM	OAK, BUR
QL	OAK, TEXAS RED
QS	OAK, SCHUMMARD
UT	ELM, TRIUMPH
ORNAMENTAL TREES	
ACS	SERVICEBERRY, SHADBLOW
AGF	MAPLE, FLAME AMUR
CCI	HAWTHORN, COCKSPUR THORNLESS
CLC	HAWTHORN, CRIMSON CLOUD
CVW	HAWTHORN, WINTER KING
MPF	CRABAPPLE, PRAIRIE FIRE
PVC	CHOKECHERRY, CANADA RED OR SCHUBERT
EVERGREEN TREES	
PE	PINE, PINON
PH	PINE, BOSNIAN
PN	PINE, AUSTRIAN
PP	PINE, PONDEROSA
DECIDUOUS SHRUBS	
AAB	CHOKEBERRY, BRILLIANT SAND
ACS	SAGEBRUSH, SILVER
ACL	LEADPLANT
AFS	SAGEBRUSH, SAND
AMA	CHOKEBERRY, AUTUMN MAGIC BLACK
CMF	FERNBUSH
FPA	APACHE PLUME
FPP	PRIVET, NEW MEXICO
ENN	RABBITBRUSH, DWARF BLUE
ENG	RABBITBRUSH, TALL GREEN
PAR	SAGE, RUSSIAN
PCP	PLUM, PURPLE LEAF
POD	NINEBARK, DIABOLO
RTT	SUMAC, THREE LEAF
SAB	BUFFALOBERRY, SILVER

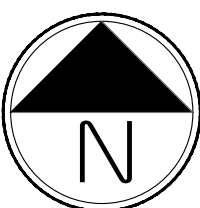

Scale: 1"= 40'-0"

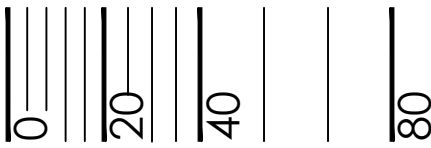

PROJECT NAME

PRAIRIE POINT GOLF
AURORA, COLORADO
SITE PLAN

SHEET TITLE

LANDSCAPE PLANS

SHEET NUMBER

L.14

SHEET 47 OF 69

JULY 26, 2024



PRAIRIE POUIN I GOLF



AURORA, COLORADO

SITE PLAN


LANDSCAPE PLANS

..15

JULY 26, 2024

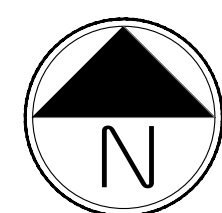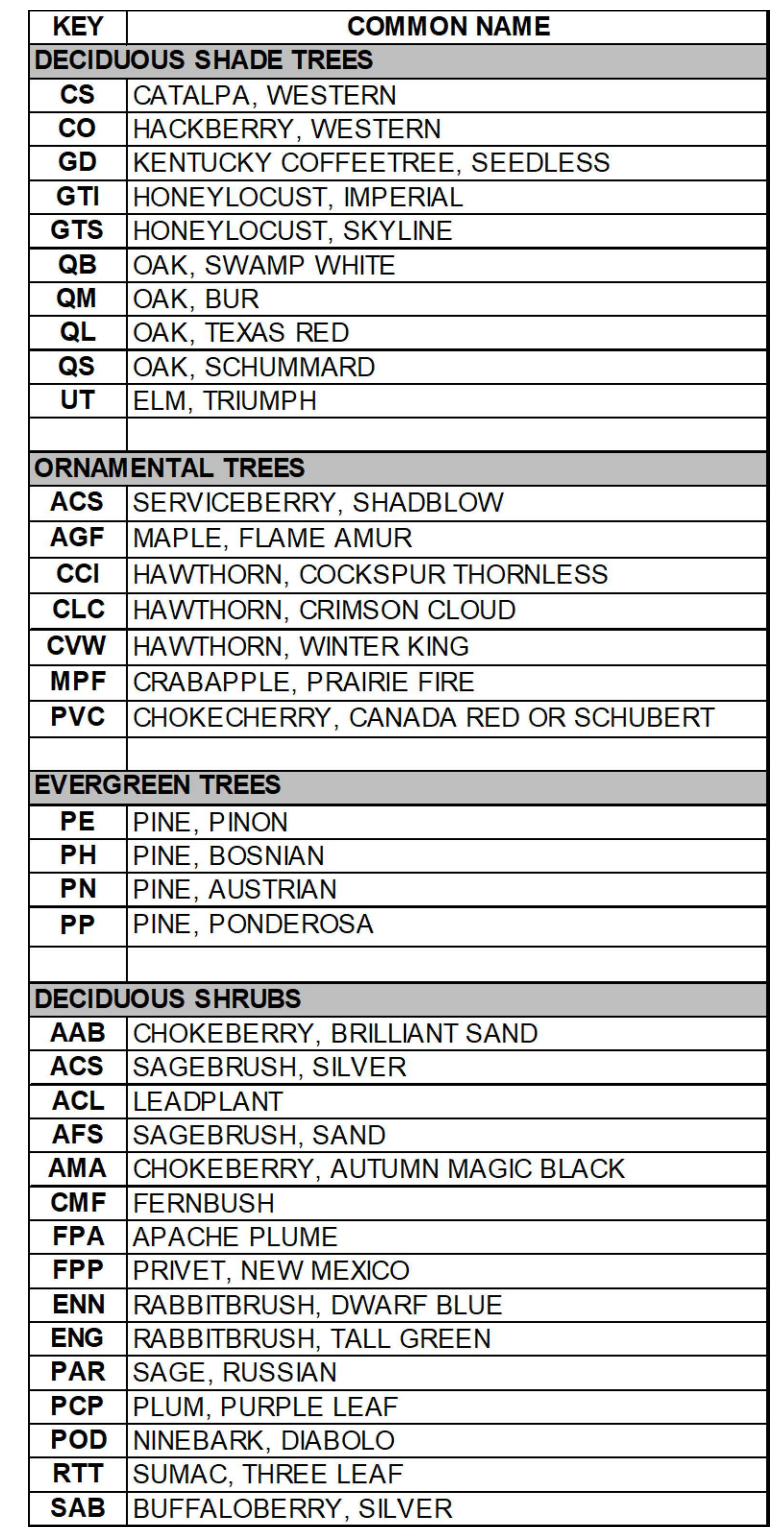

Scale: 1"= 40'-0"

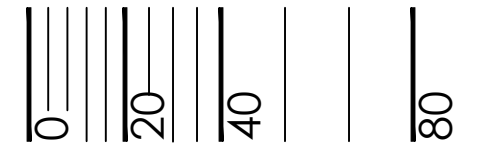



PRAIRIE POUIN I GOLF

AURORA, COLORADO

SITE PLAN

LANDSCAPE PLANS



..16

JULY 26, 2024






PLANT LIST

	KEY	COMMON NAME
	TEE/ GREEN	
	FAIRWAY	
	SANDTRAP	
	IRRIGATED NATIVE GRASS	
	NON-IRRIGATED NATIVE GRASS	
	CONCRETE	
	PAVERS	
	MAINTENANCE PATH	
	IRRIGATION POND	
	ASPHALT	
	GRASSCRETE	
	DECIDUOUS SHADE TREE	
	EVERGREEN TREE	
	ORNAMENTAL TREE	
	MITIGATION TREE	
	TREE TO REMAIN	
	DECIDUOUS SHRUBS	
	3 RAIL WOOD FENCE	
	5' OR 6' HT SOLID WOOD FENCE	

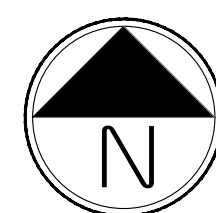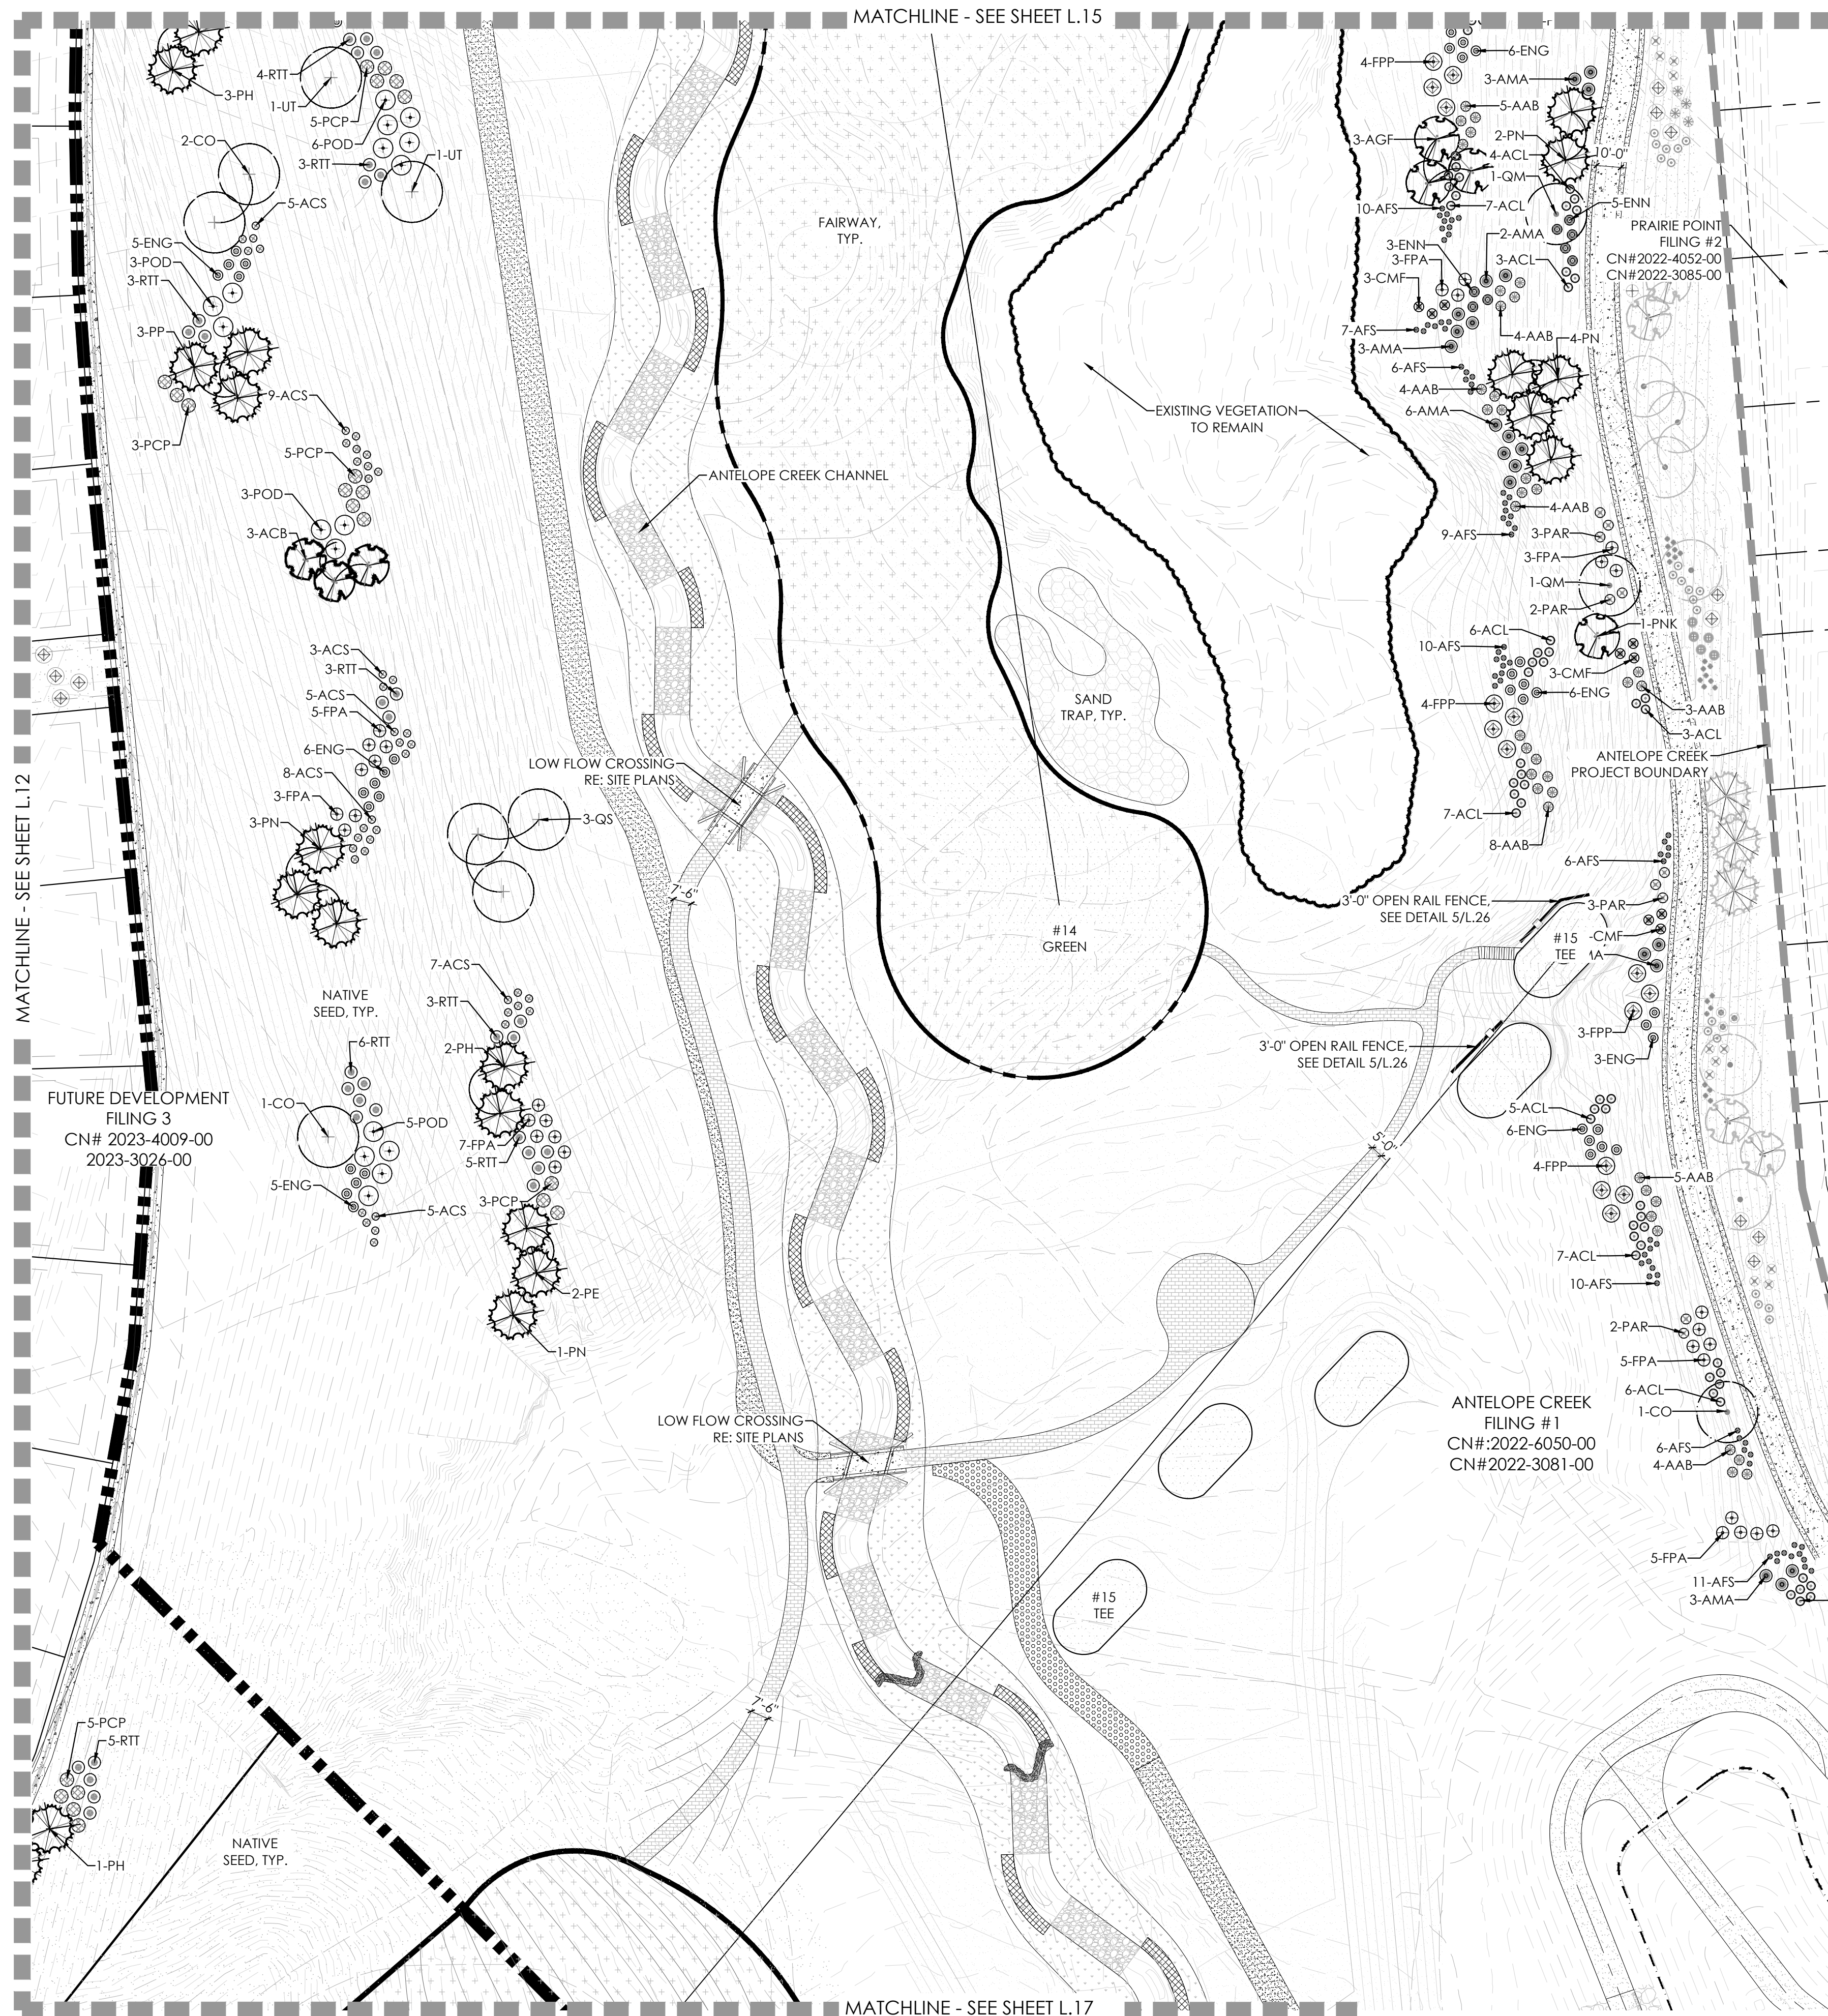

Scale: 1"= 40'-0"

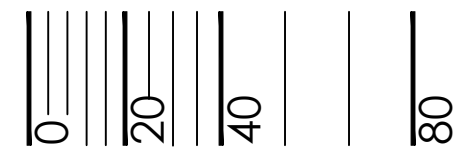

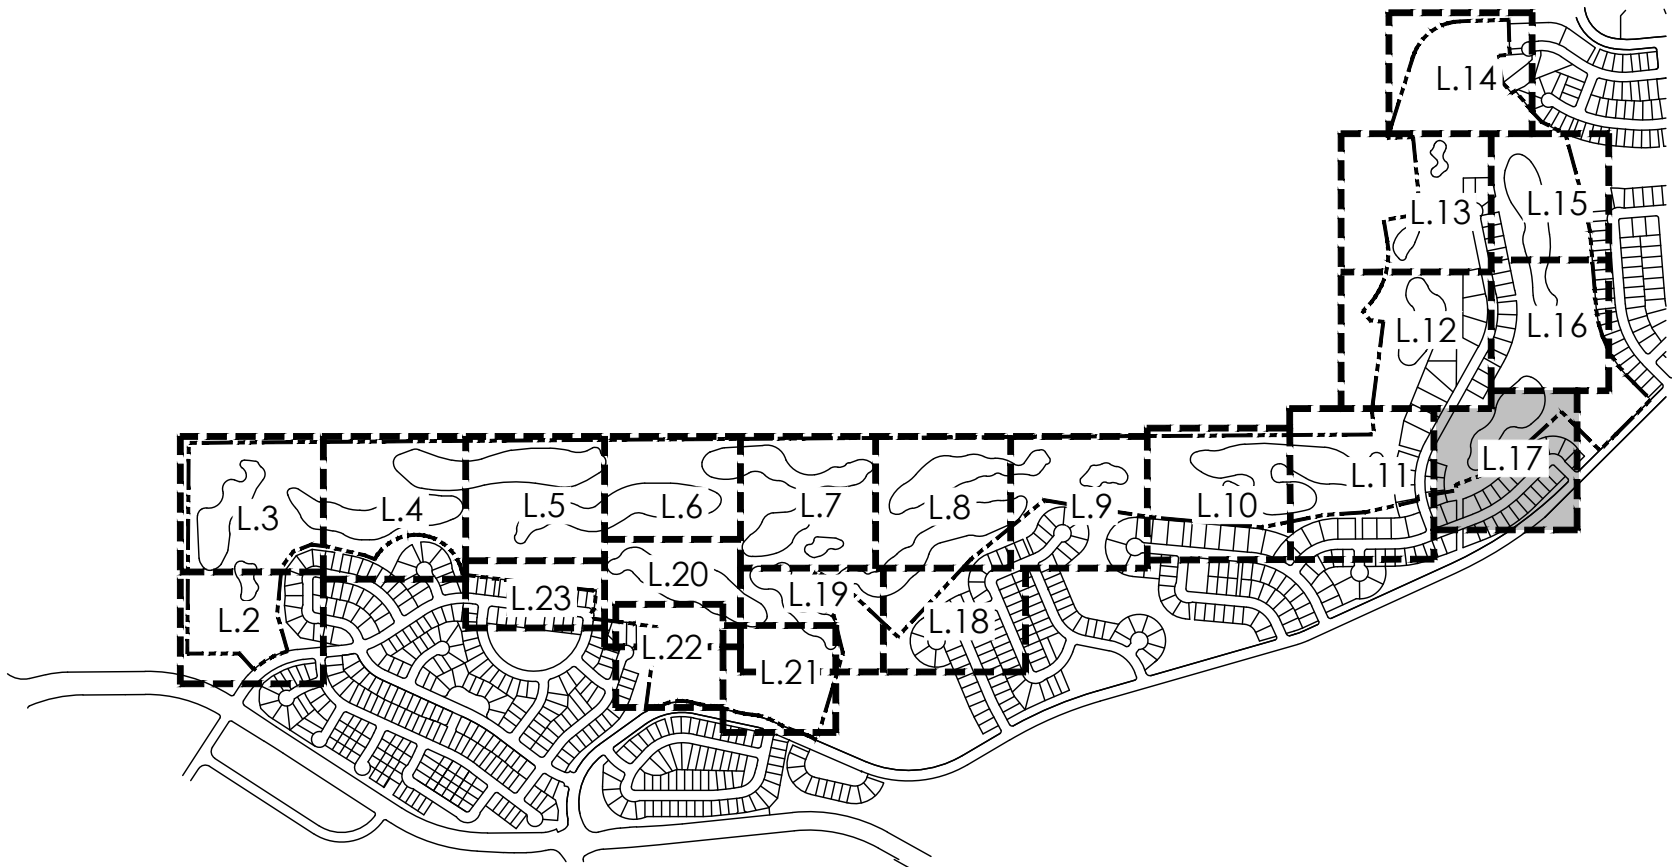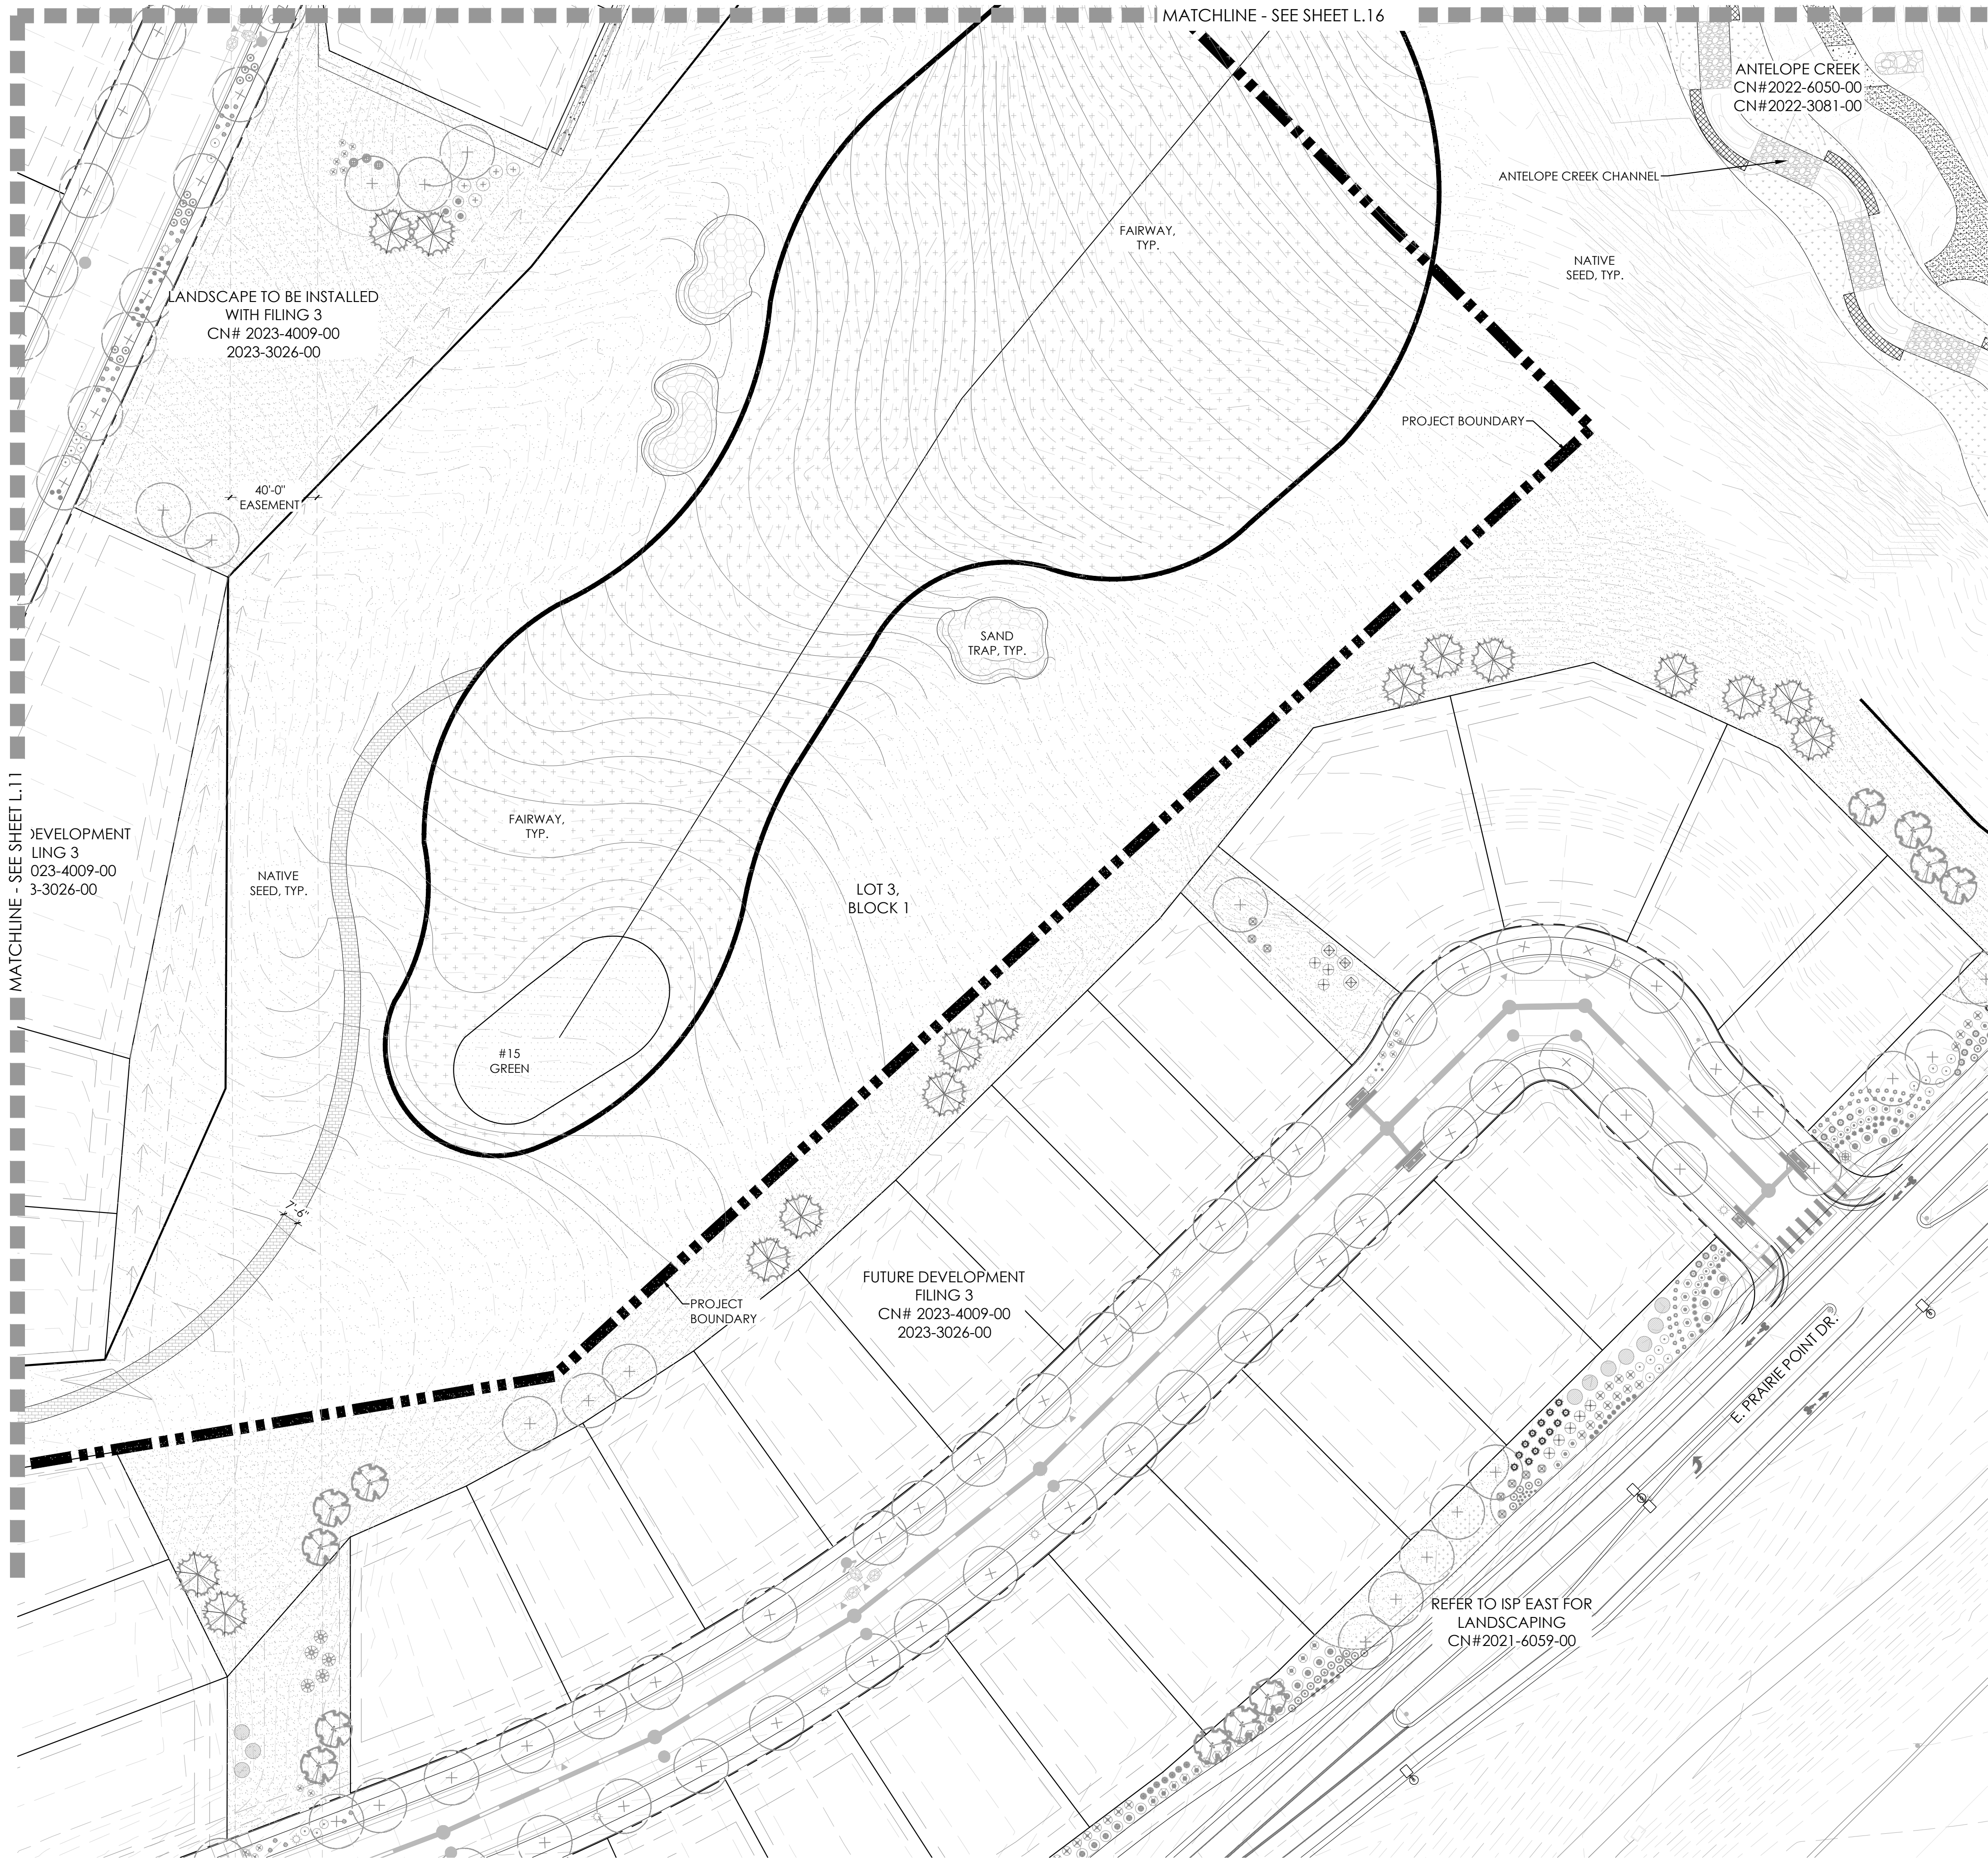


KEYMAP

LEGEND


- TEE/ GREEN
- FAIRWAY
- SANDTRAP
- IRRIGATED NATIVE GRASS
- NON-IRRIGATED NATIVE GRASS
- CONCRETE
- PAVERS
- MAINTENANCE PATH
- IRRIGATION POND
- ASPHALT
- GRASSCRETE
- DECIDUOUS SHADE TREE
- EVERGREEN TREE
- ORNAMENTAL TREE
- MITIGATION TREE
- TREE TO REMAIN
- DECIDUOUS SHRUBS
- 3 RAIL WOOD FENCE
- 5' OR 6' HT SOLID WOOD FENCE

PLANT LIST

KEY	COMMON NAME
DECIDUOUS SHADE TREES	
CS	CATALPA, WESTERN
CO	HACKBERRY, WESTERN
GD	KENTUCKY COFFEETREE, SEEDLESS
GTI	HONEYLOCUST, IMPERIAL
GTS	HONEYLOCUST, SKYLINE
QB	OAK, SWAMP WHITE
QM	OAK, BUR
QL	OAK, TEXAS RED
QS	OAK, SCHUMMARD
UT	ELM, TRIUMPH
ORNAMENTAL TREES	
ACS	SERVICEBERRY, SHADBLOW
AGF	MAPLE, FLAME AMUR
CCI	HAWTHORN, COCKSPUR THORNLESS
CLC	HAWTHORN, CRIMSON CLOUD
CVW	HAWTHORN, WINTER KING
MPF	CRABAPPLE, PRAIRIE FIRE
PVC	CHOKECHERRY, CANADA RED OR SCHUBERT
EVERGREEN TREES	
PE	PINE, PINON
PH	PINE, BOSNIAN
PN	PINE, AUSTRIAN
PP	PINE, PONDEROSA
DECIDUOUS SHRUBS	
AAB	CHOKEBERRY, BRILLIANT SAND
ACS	SAGEBRUSH, SILVER
ACL	LEADPLANT
AFS	SAGEBRUSH, SAND
AMA	CHOKEBERRY, AUTUMN MAGIC BLACK
CMF	FERNBUSH
FPA	APACHE PLUME
FPP	PRIVET, NEW MEXICO
ENN	RABBITBRUSH, DWARF BLUE
ENG	RABBITBRUSH, TALL GREEN
PAR	SAGE, RUSSIAN
PCP	PLUM, PURPLE LEAF
POD	NINEBARK, DIAOLO
RTT	SUMAC, THREE LEAF
SAB	BUFFALOBERRY, SILVER

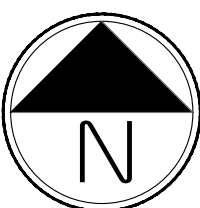

Scale: 1"= 40'-0"

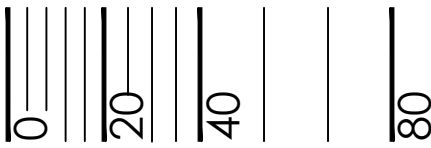

PROJECT NAME

PRAIRIE POINT GOLF
AURORA, COLORADO
SITE PLAN

SHEET TITLE



LANDSCAPE PLANS

SHEET NUMBER

L.17

SHEET 50 OF 69

JULY 26, 2024

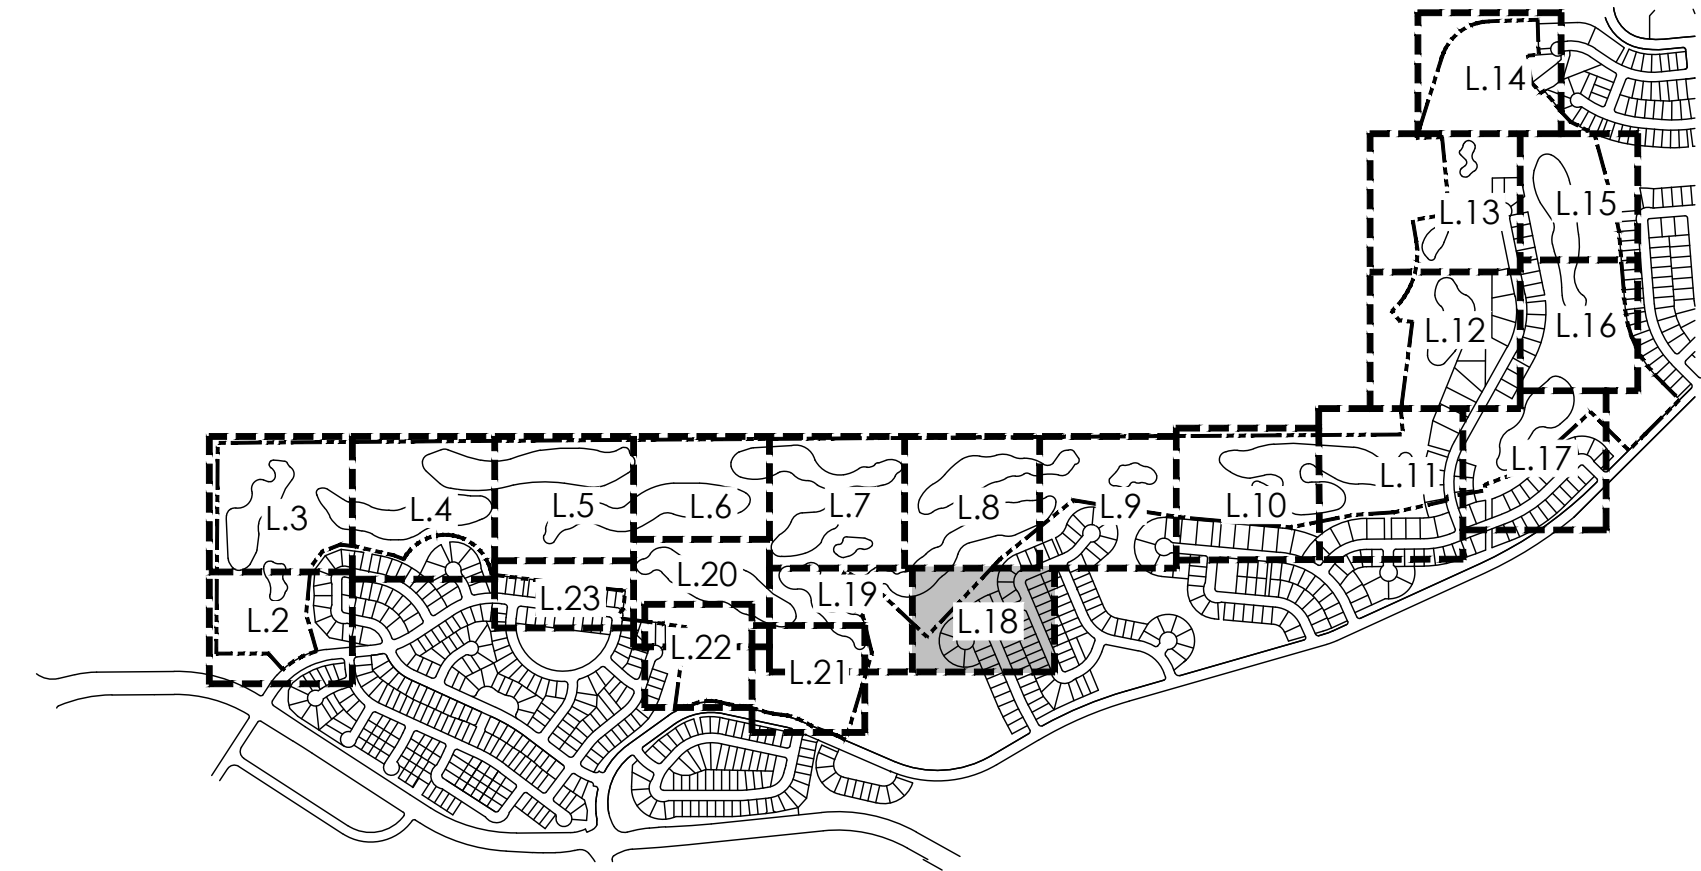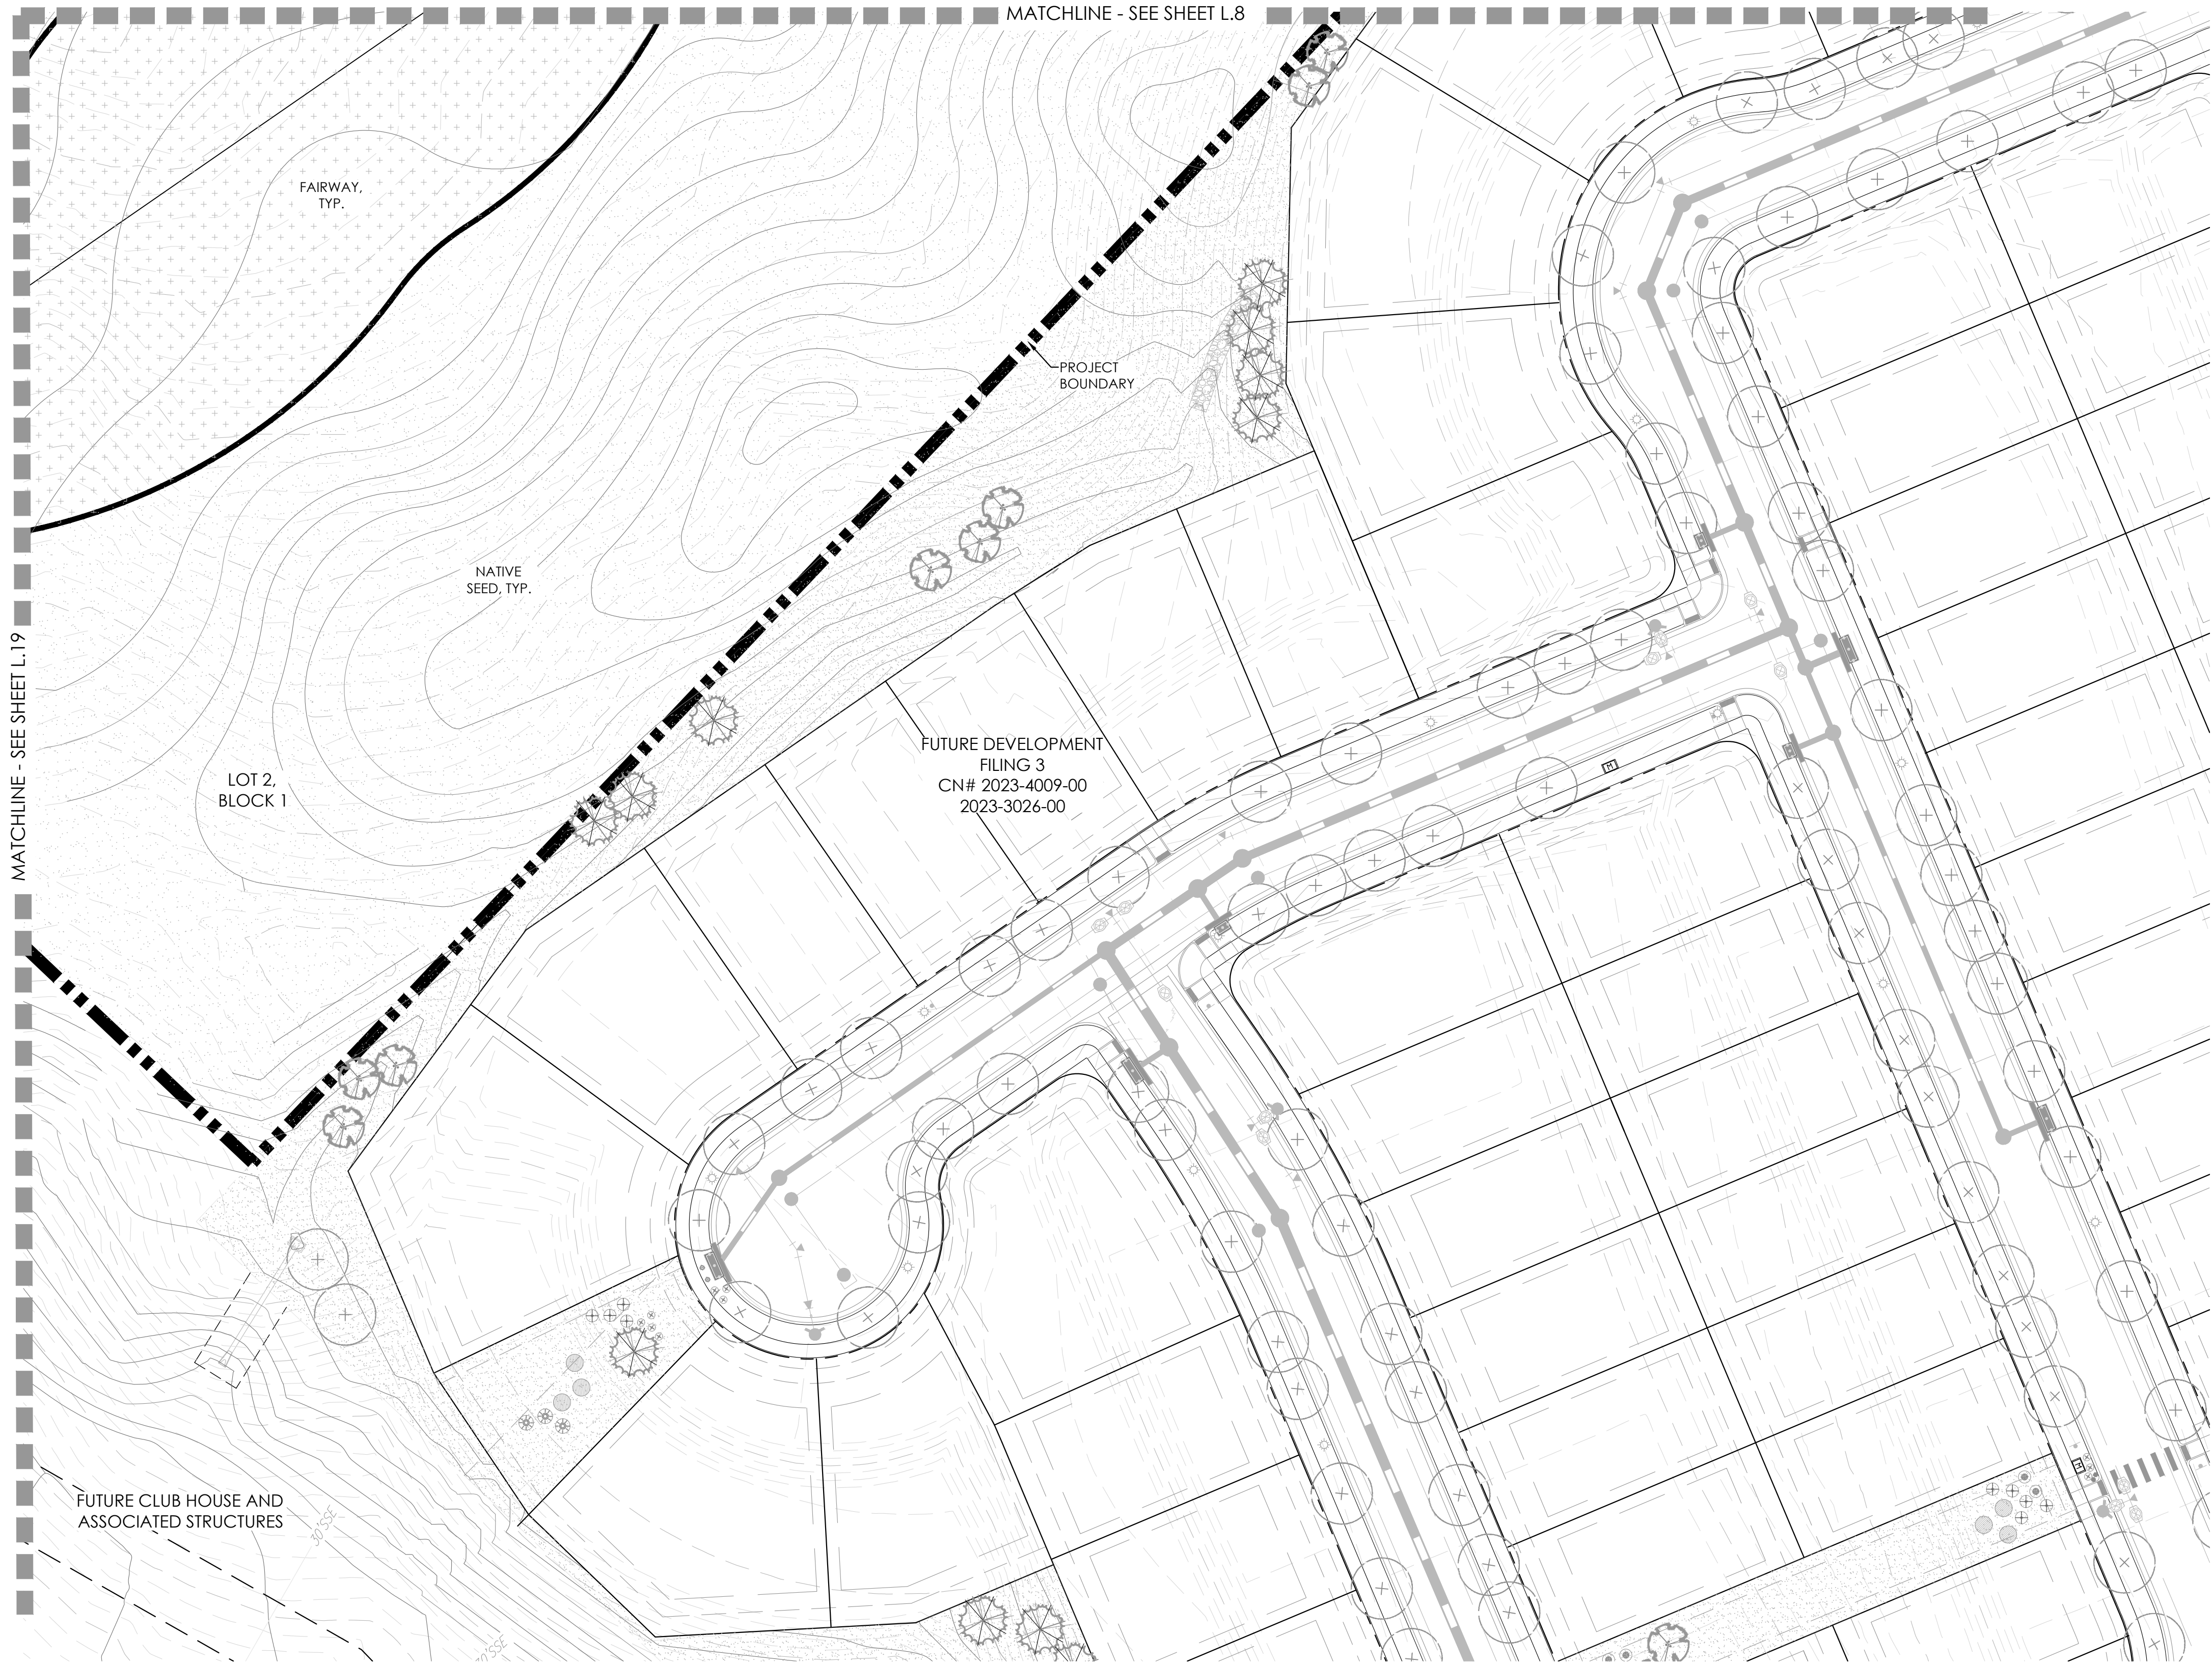


KEYMAP

LEGEND


- TEE/ GREEN
- FAIRWAY
- SANDTRAP
- IRRIGATED NATIVE GRASS
- NON-IRRIGATED NATIVE GRASS
- CONCRETE
- PAVERS
- MAINTENANCE PATH
- IRRIGATION POND
- ASPHALT
- GRASSCRETE
- DECIDUOUS SHADE TREE
- EVERGREEN TREE
- ORNAMENTAL TREE
- MITIGATION TREE
- TREE TO REMAIN
- DECIDUOUS SHRUBS
- 3 RAIL WOOD FENCE
- 5' OR 6' HT SOLID WOOD FENCE

PLANT LIST

KEY	COMMON NAME
DECIDUOUS SHADE TREES	
CS	CATALPA, WESTERN
CO	HACKBERRY, WESTERN
GD	KENTUCKY COFFEETREE, SEEDLESS
GTI	HONEYLOCUST, IMPERIAL
GTS	HONEYLOCUST, SKYLINE
QB	OAK, SWAMP WHITE
QM	OAK, BUR
QL	OAK, TEXAS RED
QS	OAK, SCHUMMARD
UT	ELM, TRIUMPH
ORNAMENTAL TREES	
ACS	SERVICEBERRY, SHADBLOW
AGF	MAPLE, FLAME AMUR
CCI	HAWTHORN, COCKSPUR THORNLESS
CLC	HAWTHORN, CRIMSON CLOUD
CVW	HAWTHORN, WINTER KING
MPF	CRABAPPLE, PRAIRIE FIRE
PVC	CHOKECHERRY, CANADA RED OR SCHUBERT
EVERGREEN TREES	
PE	PINE, PINON
PH	PINE, BOSNIAN
PN	PINE, AUSTRIAN
PP	PINE, PONDEROSA
DECIDUOUS SHRUBS	
AAB	CHOKEBERRY, BRILLIANT SAND
ACS	SAGEBRUSH, SILVER
ACL	LEADPLANT
AFS	SAGEBRUSH, SAND
AMA	CHOKEBERRY, AUTUMN MAGIC BLACK
CMF	FERNBUSH
FPA	APACHE PLUME
FPP	PRIVET, NEW MEXICO
ENN	RABBITBRUSH, DWARF BLUE
ENG	RABBITBRUSH, TALL GREEN
PAR	SAGE, RUSSIAN
PCP	PLUM, PURPLE LEAF
POD	NINEBARK, DIABOLO
RTT	SUMAC, THREE LEAF
SAB	BUFFALOBERRY, SILVER

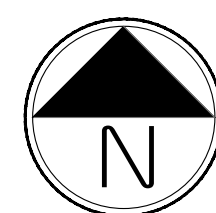

Scale: 1"= 40'-0"

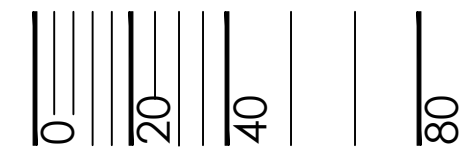

PROJECT NAME

PRAIRIE POINT GOLF
AURORA, COLORADO
SITE PLAN

SHEET TITLE

LANDSCAPE PLANS



SHEET NUMBER

L.18

SHEET 51 OF 69

JULY 26, 2024

NOT FOR CONSTRUCTION

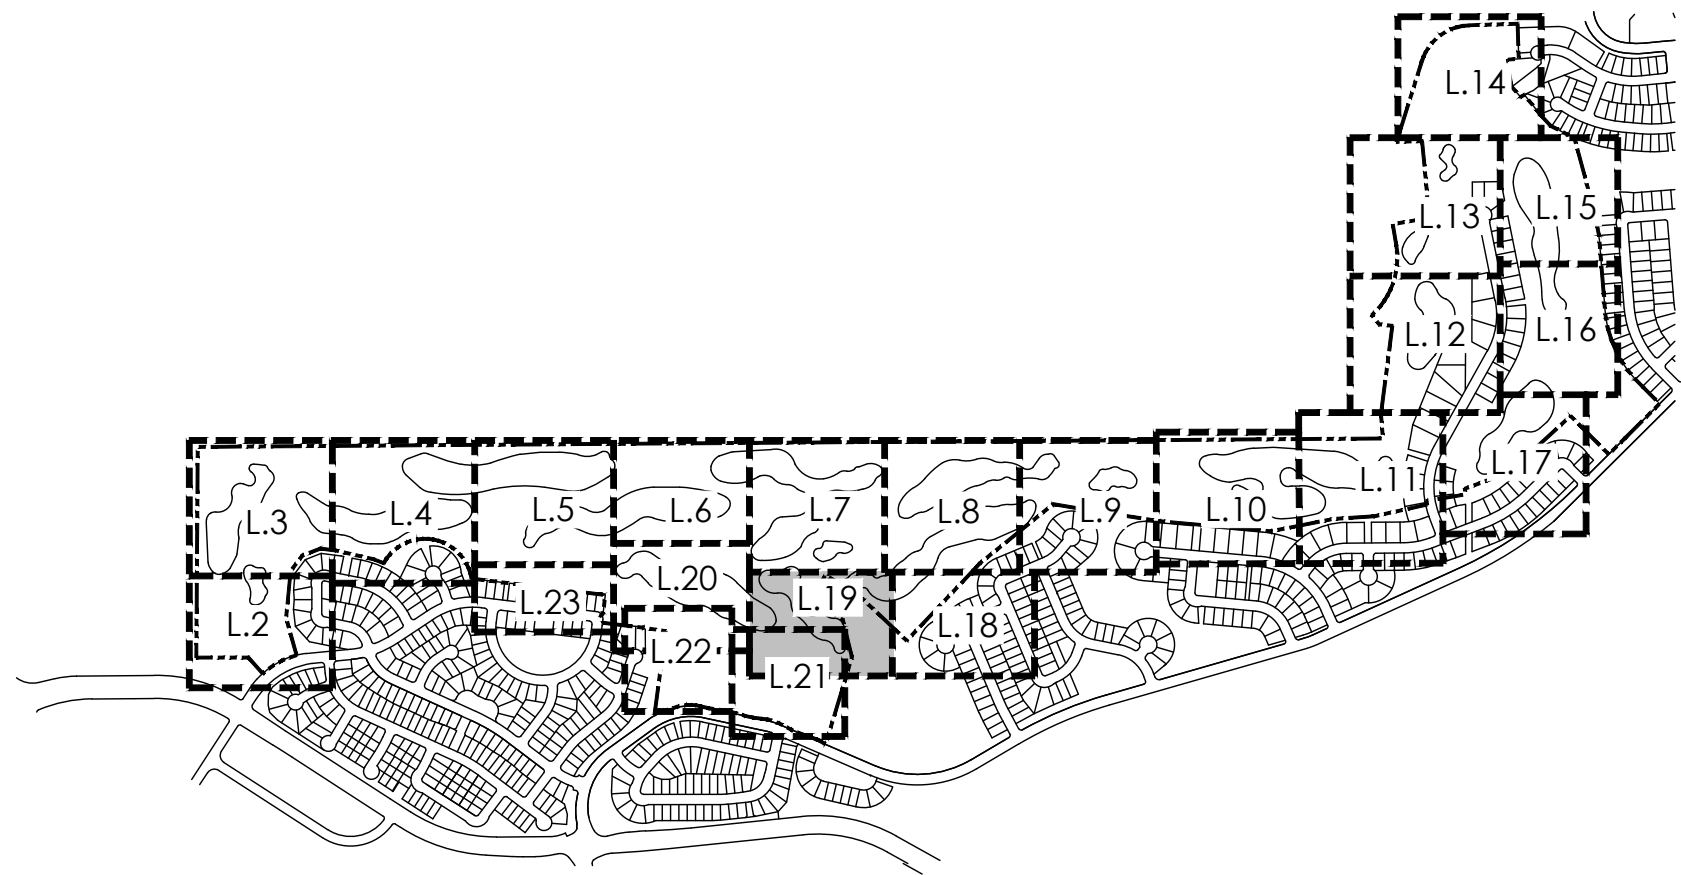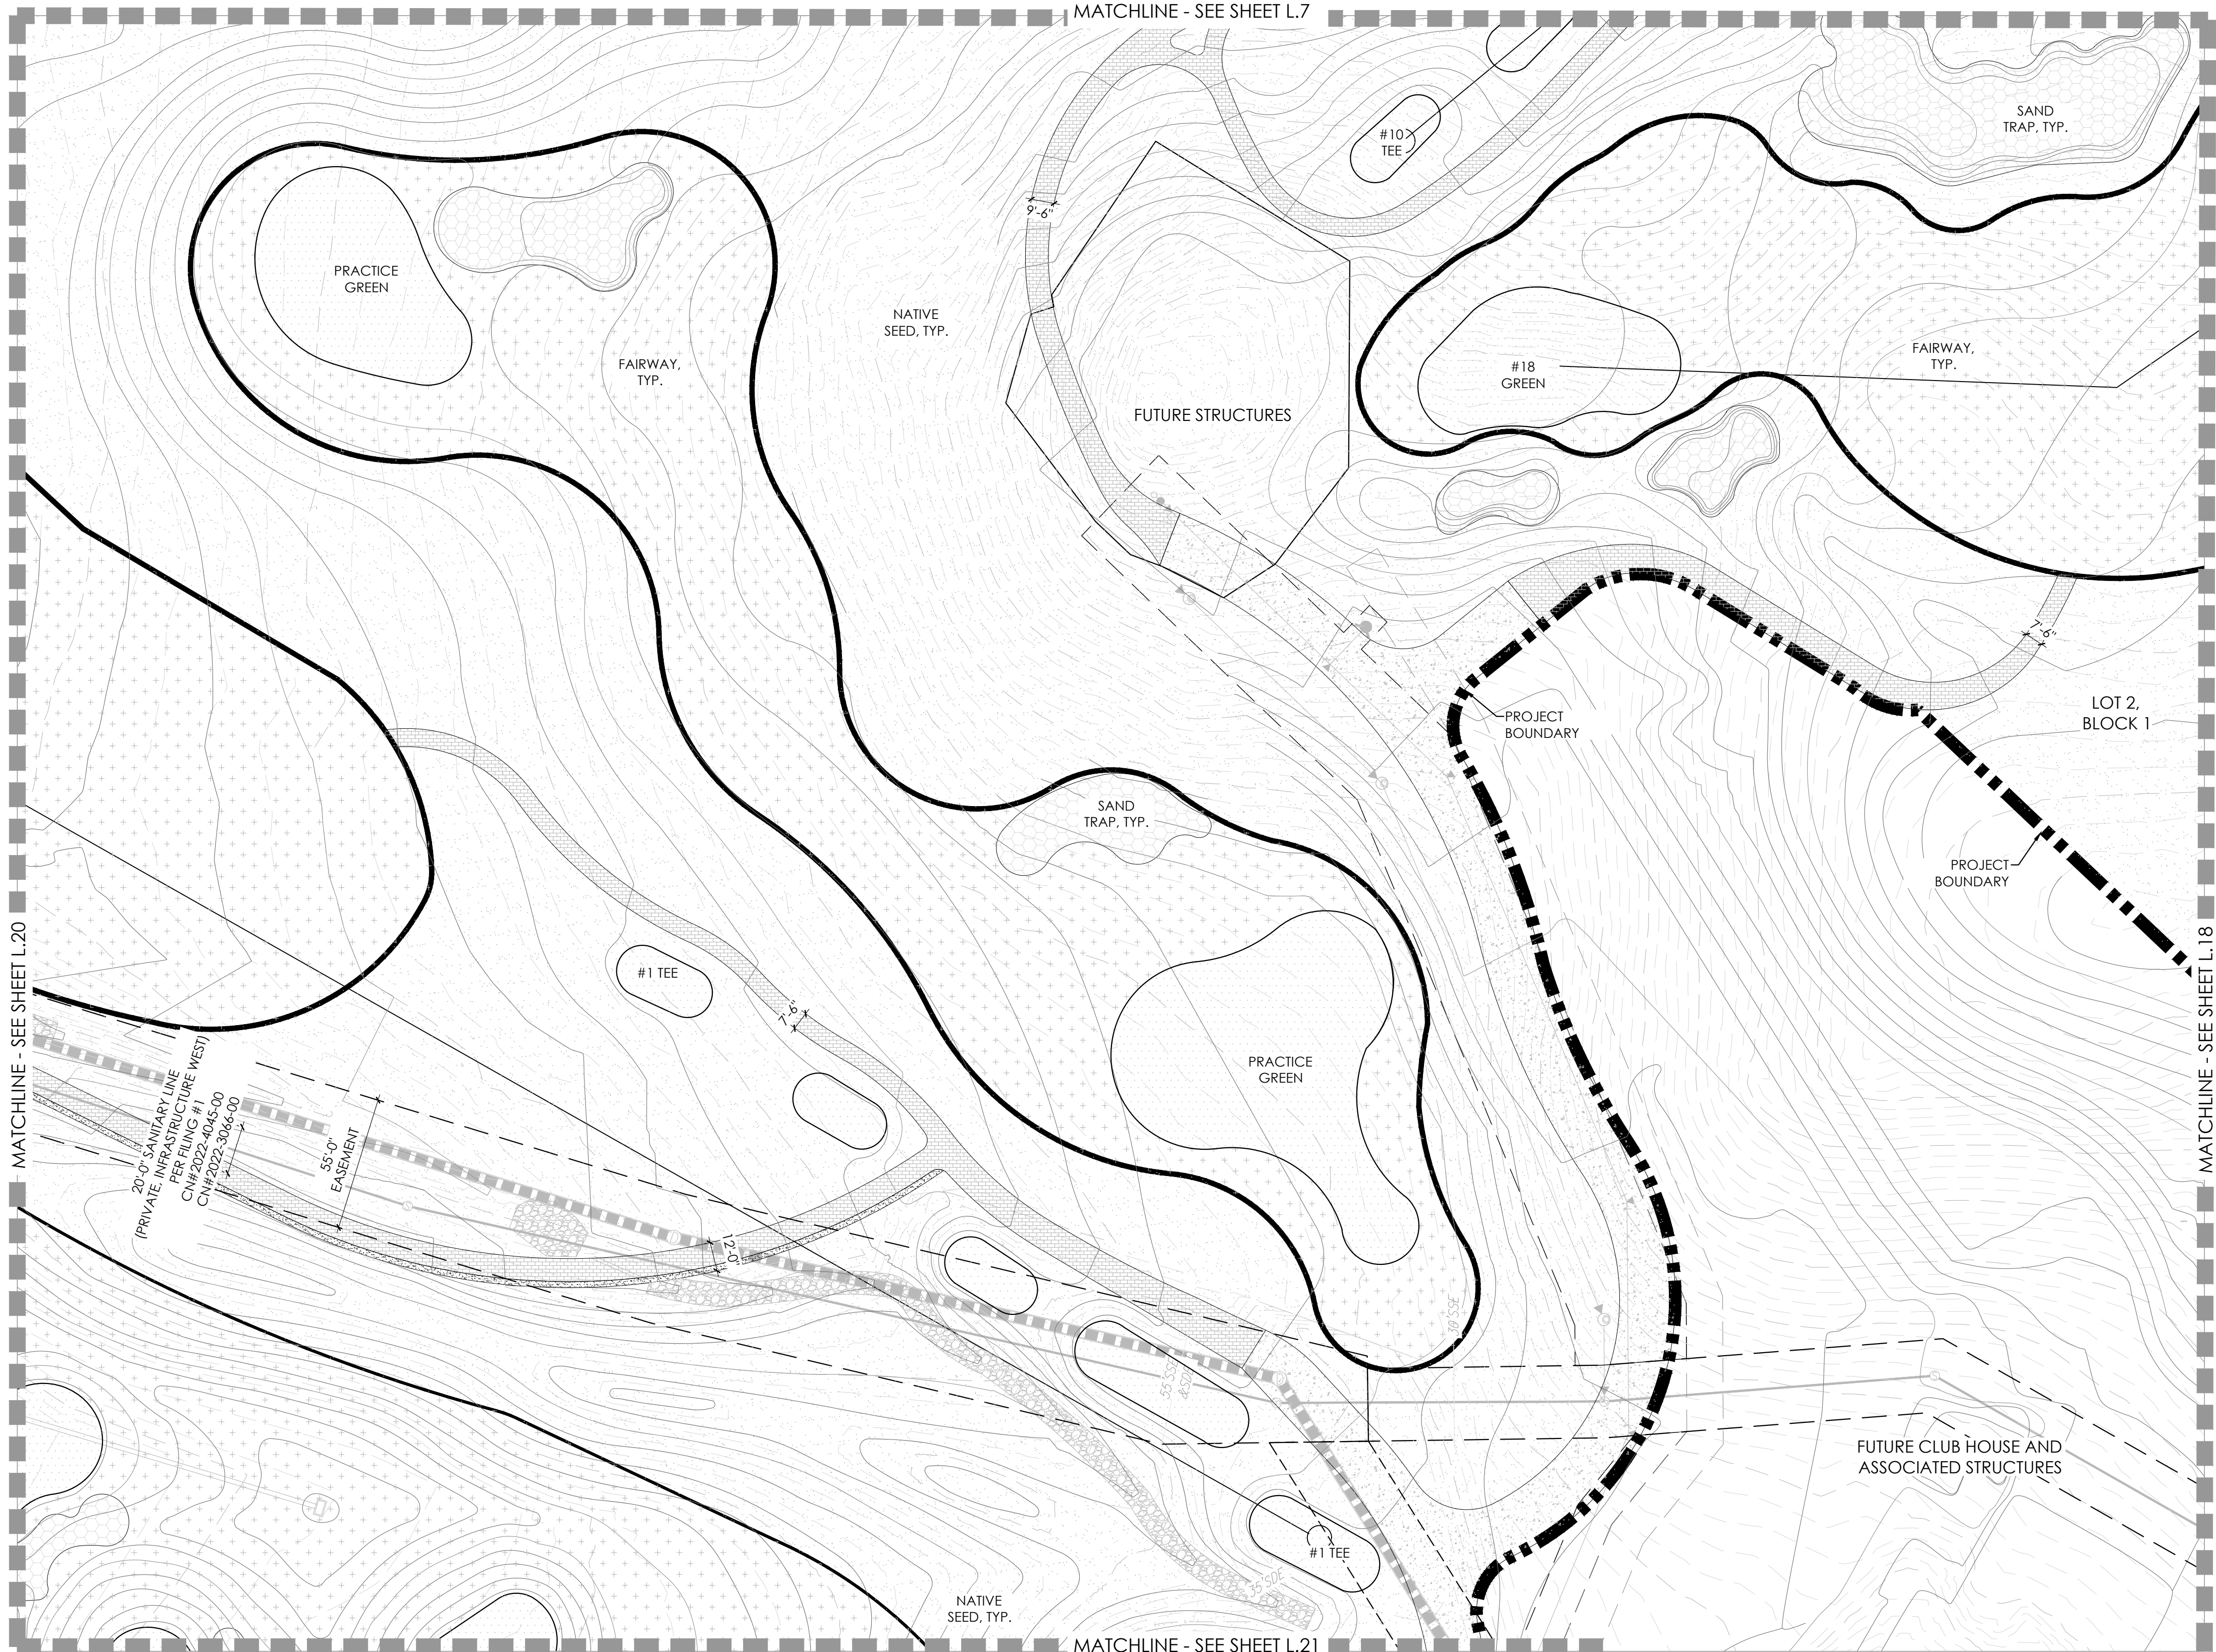


KEYMAP

LEGEND


- TEE/ GREEN
- FAIRWAY
- SANDTRAP
- IRRIGATED NATIVE GRASS
- NON-IRRIGATED NATIVE GRASS
- CONCRETE
- PAVERS
- MAINTENANCE PATH
- IRRIGATION POND
- ASPHALT
- GRASSCRETE
- DECIDUOUS SHADE TREE
- EVERGREEN TREE
- ORNAMENTAL TREE
- MITIGATION TREE
- TREE TO REMAIN
- DECIDUOUS SHRUBS
- 3 RAIL WOOD FENCE
- 5' OR 6' HT SOLID WOOD FENCE

PLANT LIST

KEY	COMMON NAME
DECIDUOUS SHADE TREES	
CS	CATALPA, WESTERN
CO	HACKBERRY, WESTERN
GD	KENTUCKY COFFEETREE, SEEDLESS
GTI	HONEYLOCUST, IMPERIAL
GTB	HONEYLOCUST, SKYLINE
QB	OAK, SWAMP WHITE
QM	OAK, BUR
QL	OAK, TEXAS RED
QS	OAK, SCHUMMARD
UT	ELM, TRIUMPH
ORNAMENTAL TREES	
ACS	SERVICEBERRY, SHADBLOW
AGF	MAPLE, FLAME AMUR
CCI	HAWTHORN, COCKSPUR THORNLESS
CLC	HAWTHORN, CRIMSON CLOUD
CVW	HAWTHORN, WINTER KING
MPF	CRABAPPLE, PRAIRIE FIRE
PVC	CHOKECHERRY, CANADA RED OR SCHUBERT
EVERGREEN TREES	
PE	PINE, PINON
PH	PINE, BOSNIAN
PN	PINE, AUSTRIAN
PP	PINE, PONDEROSA
DECIDUOUS SHRUBS	
AAB	CHOKEBERRY, BRILLIANT SAND
ACS	SAGEBRUSH, SILVER
ACL	LEADPLANT
AFS	SAGEBRUSH, SAND
AMA	CHOKEBERRY, AUTUMN MAGIC BLACK
CMF	FERNBUSH
FPA	APACHE PLUME
FPP	PRIVET, NEW MEXICO
ENN	RABBITBRUSH, DWARF BLUE
ENG	RABBITBRUSH, TALL GREEN
PAR	SAGE, RUSSIAN
PCP	PLUM, PURPLE LEAF
POD	NINEBARK, DIABOLO
RTT	SUMAC, THREE LEAF
SAB	BUFFALOBERRY, SILVER

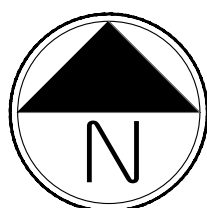

Scale: 1"= 40'-0"

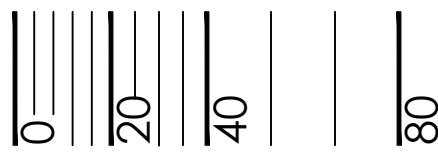

PROJECT NAME

PRAIRIE POINT GOLF
AURORA, COLORADO
SITE PLAN

SHEET TITLE

LANDSCAPE PLANS


SHEET NUMBER

L.19

SHEET 52 OF 69

JULY 26, 2024

NOT FOR CONSTRUCTION

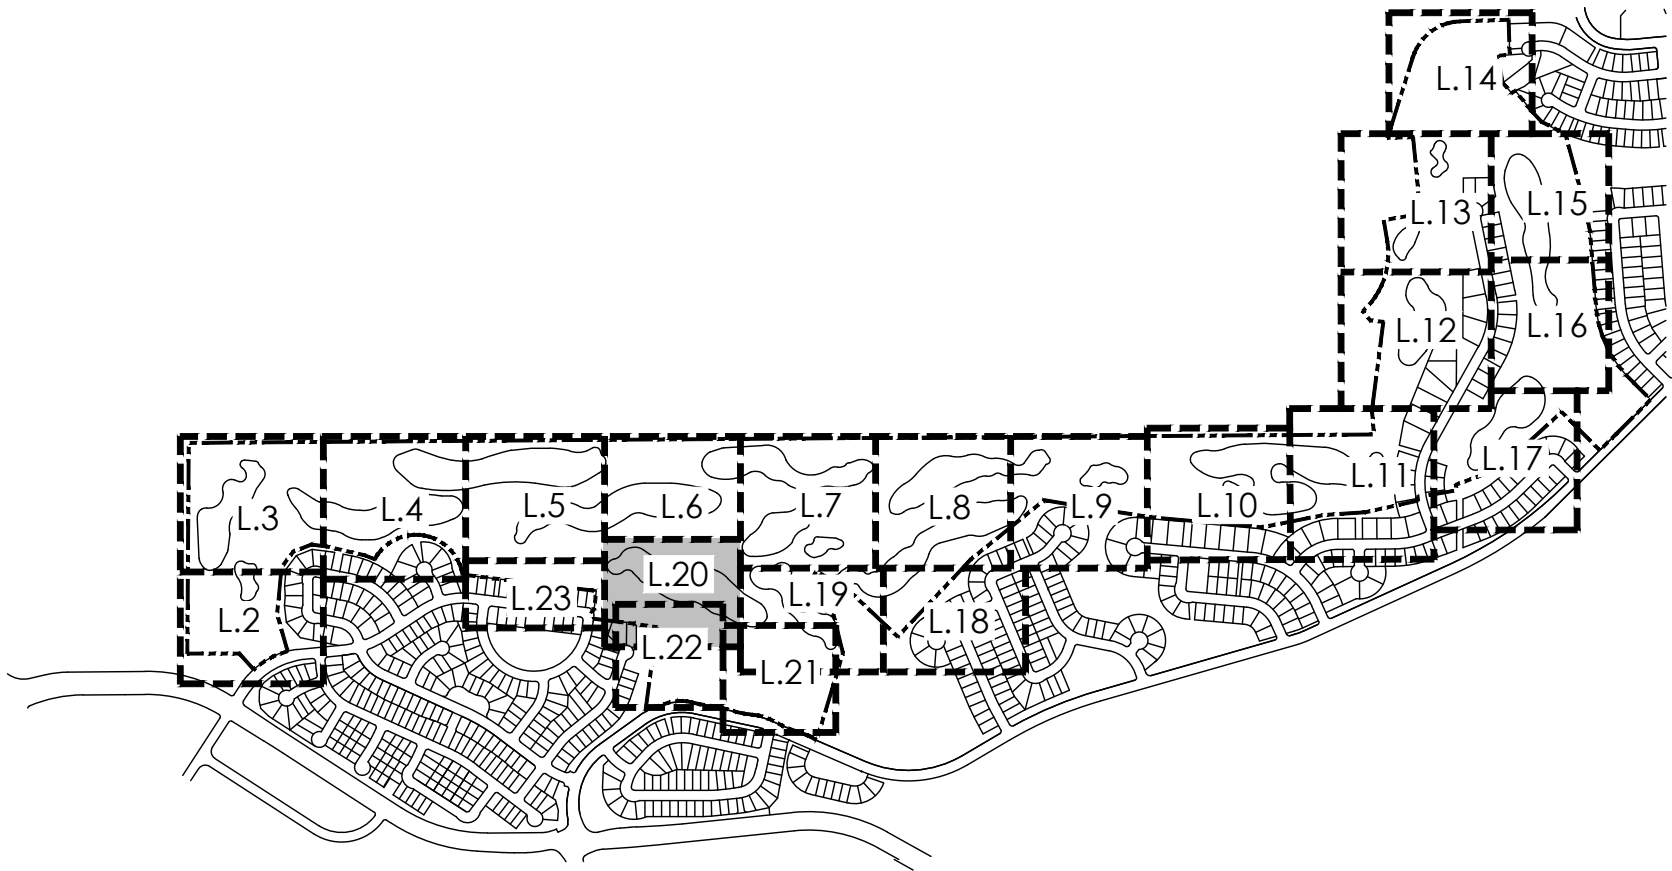


KEYMAP

LEGEND


- TEE/ GREEN
- FAIRWAY
- SANDTRAP
- IRRIGATED NATIVE GRASS
- NON-IRRIGATED NATIVE GRASS
- CONCRETE
- PAVERS
- MAINTENANCE PATH
- IRRIGATION POND
- ASPHALT
- GRASSCRETE
- DECIDUOUS SHADE TREE
- EVERGREEN TREE
- ORNAMENTAL TREE
- MITIGATION TREE
- TREE TO REMAIN
- DECIDUOUS SHRUBS
- 3 RAIL WOOD FENCE
- 5' OR 6' HT SOLID WOOD FENCE

PLANT LIST

KEY	COMMON NAME
DECIDUOUS SHADE TREES	
CS	CATALPA, WESTERN
CO	HACKBERRY, WESTERN
GD	KENTUCKY COFFEETREE, SEEDLESS
GTI	HONEYLOCUST, IMPERIAL
GTJ	HONEYLOCUST, SKYLINE
QB	OAK, SWAMP WHITE
QM	OAK, BUR
QL	OAK, TEXAS RED
QS	OAK, SCHUMMARD
UT	ELM, TRIUMPH
ORNAMENTAL TREES	
ACS	SERVICEBERRY, SHADBLOW
AGF	MAPLE, FLAME AMUR
CCI	HAWTHORN, COCKSPUR THORNLESS
CLC	HAWTHORN, CRIMSON CLOUD
CVW	HAWTHORN, WINTER KING
MPF	CRABAPPLE, PRAIRIE FIRE
PVC	CHOKECHERRY, CANADA RED OR SCHUBERT
EVERGREEN TREES	
PE	PINE, PINON
PH	PINE, BOSNIAN
PN	PINE, AUSTRIAN
PP	PINE, PONDEROSA
DECIDUOUS SHRUBS	
AAB	CHOKEBERRY, BRILLIANT SAND
ACS	SAGEBRUSH, SILVER
ACL	LEADPLANT
AFS	SAGEBRUSH, SAND
AMA	CHOKEBERRY, AUTUMN MAGIC BLACK
CMF	FERNBUSH
FPA	APACHE PLUME
FPP	PRIVET, NEW MEXICO
ENN	RABBITBRUSH, DWARF BLUE
ENG	RABBITBRUSH, TALL GREEN
PAR	SAGE, RUSSIAN
PCP	PLUM, PURPLE LEAF
POD	NINEBARK, DIABOLO
RTT	SUMAC, THREE LEAF
SAB	BUFFALOBERRY, SILVER

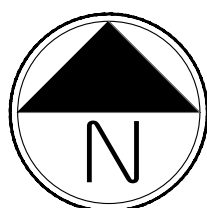

Scale: 1"= 40'-0"

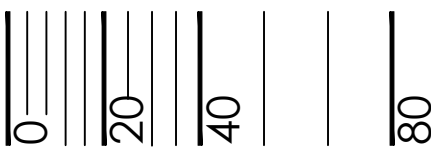

PROJECT NAME

PRAIRIE POINT GOLF
AURORA, COLORADO
SITE PLAN

SHEET TITLE

LANDSCAPE PLANS


SHEET NUMBER

L.20

SHEET 53 OF 69

JULY 26, 2024

NOT FOR CONSTRUCTION

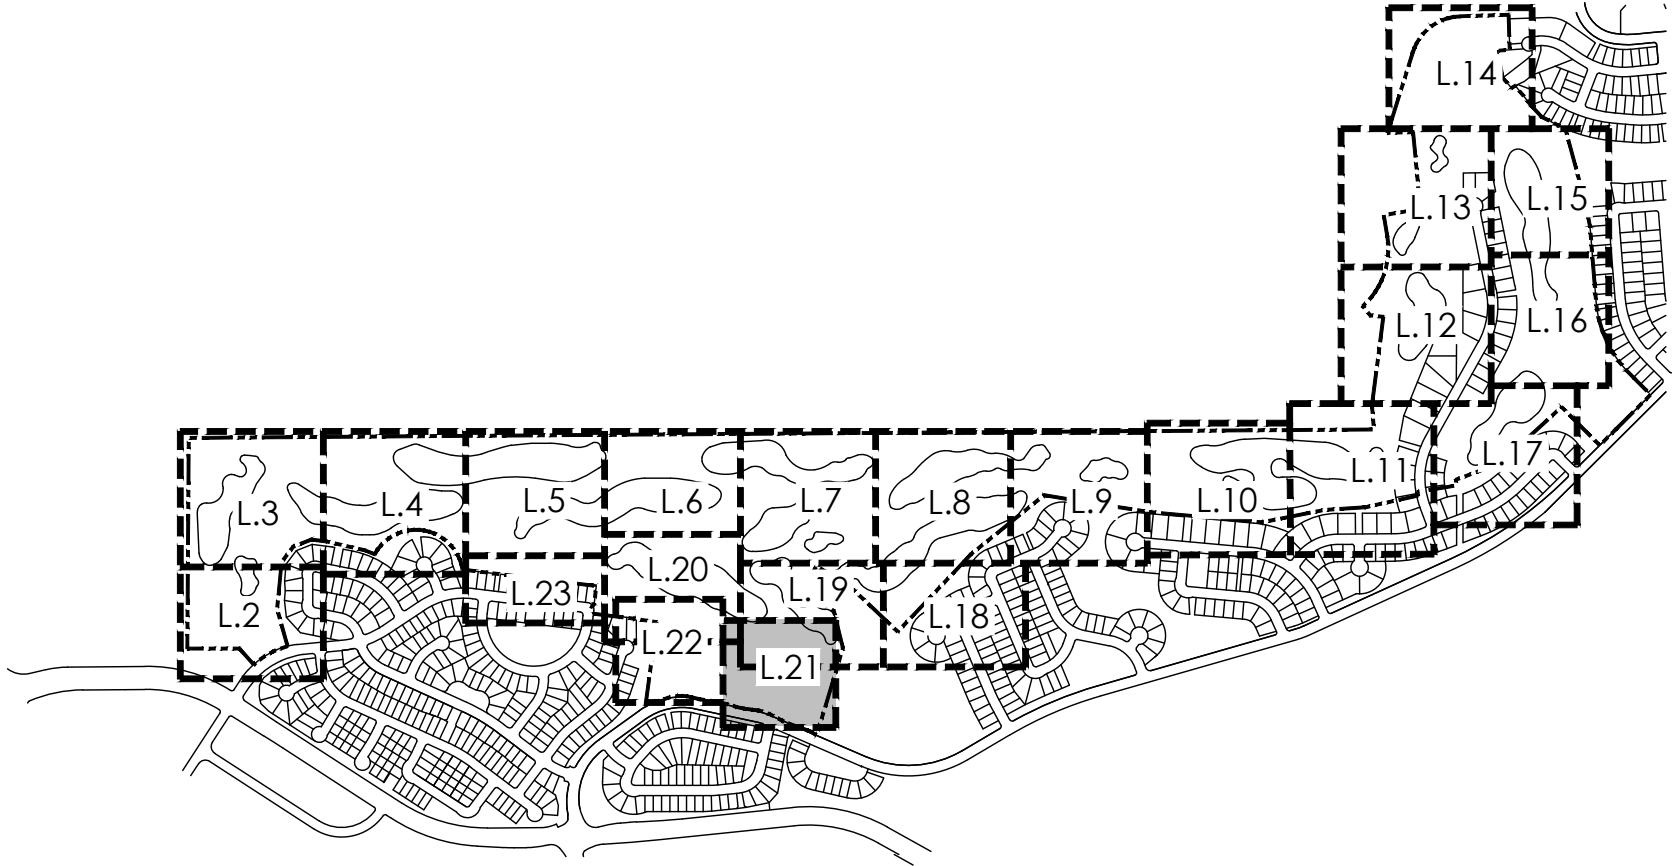


LEGEND


- TEE/ GREEN
- FAIRWAY
- SANDTRAP
- IRRIGATED NATIVE GRASS
- NON-IRRIGATED NATIVE GRASS
- CONCRETE
- PAVERS
- MAINTENANCE PATH
- IRRIGATION POND
- ASPHALT
- GRASSCRETE
- DECIDUOUS SHADE TREE
- EVERGREEN TREE
- ORNAMENTAL TREE
- MITIGATION TREE
- TREE TO REMAIN
- DECIDUOUS SHRUBS
- 3 RAIL WOOD FENCE
- 5' OR 6' HT SOLID WOOD FENCE

PLANT LIST

KEY	COMMON NAME
DECIDUOUS SHADE TREES	
CS	CATALPA, WESTERN
CO	HACKBERRY, WESTERN
GD	KENTUCKY COFFEETREE, SEEDLESS
GTI	HONEYLOCUST, IMPERIAL
GTJ	HONEYLOCUST, SKYLINE
QB	OAK, SWAMP WHITE
QM	OAK, BUR
QL	OAK, TEXAS RED
QS	OAK, SCHUMMARD
UT	ELM, TRIUMPH
ORNAMENTAL TREES	
ACS	SERVICEBERRY, SHADBLOW
AGF	MAPLE, FLAME AMUR
CCI	HAWTHORN, COCKSPUR THORNLESS
CLC	HAWTHORN, CRIMSON CLOUD
CVW	HAWTHORN, WINTER KING
MPF	CRABAPPLE, PRAIRIE FIRE
PVC	CHOKECHERRY, CANADA RED OR SCHUBERT
EVERGREEN TREES	
PE	PINE, PINON
PH	PINE, BOSNIAN
PN	PINE, AUSTRIAN
PP	PINE, PONDEROSA
DECIDUOUS SHRUBS	
AAB	CHOKEBERRY, BRILLIANT SAND
ACS	SAGEBRUSH, SILVER
ACL	LEADPLANT
AFS	SAGEBRUSH, SAND
AMA	CHOKEBERRY, AUTUMN MAGIC BLACK
CMF	FERNBUSH
FPA	APACHE PLUME
FPP	PRIVET, NEW MEXICO
ENN	RABBITBRUSH, DWARF BLUE
ENG	RABBITBRUSH, TALL GREEN
PAR	SAGE, RUSSIAN
PCP	PLUM, PURPLE LEAF
POD	NINEBARK, DIABOLO
RTT	SUMAC, THREE LEAF
SAB	BUFFALOBERRY, SILVER

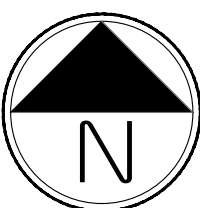

Scale: 1"= 40'-0"

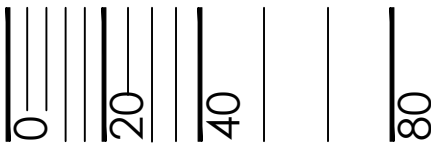

PROJECT NAME

PRAIRIE POINT GOLF
AURORA, COLORADO
SITE PLAN

SHEET TITLE

LANDSCAPE PLANS


SHEET NUMBER

L.21

SHEET 54 OF 69

JULY 26, 2024

NOT FOR CONSTRUCTION

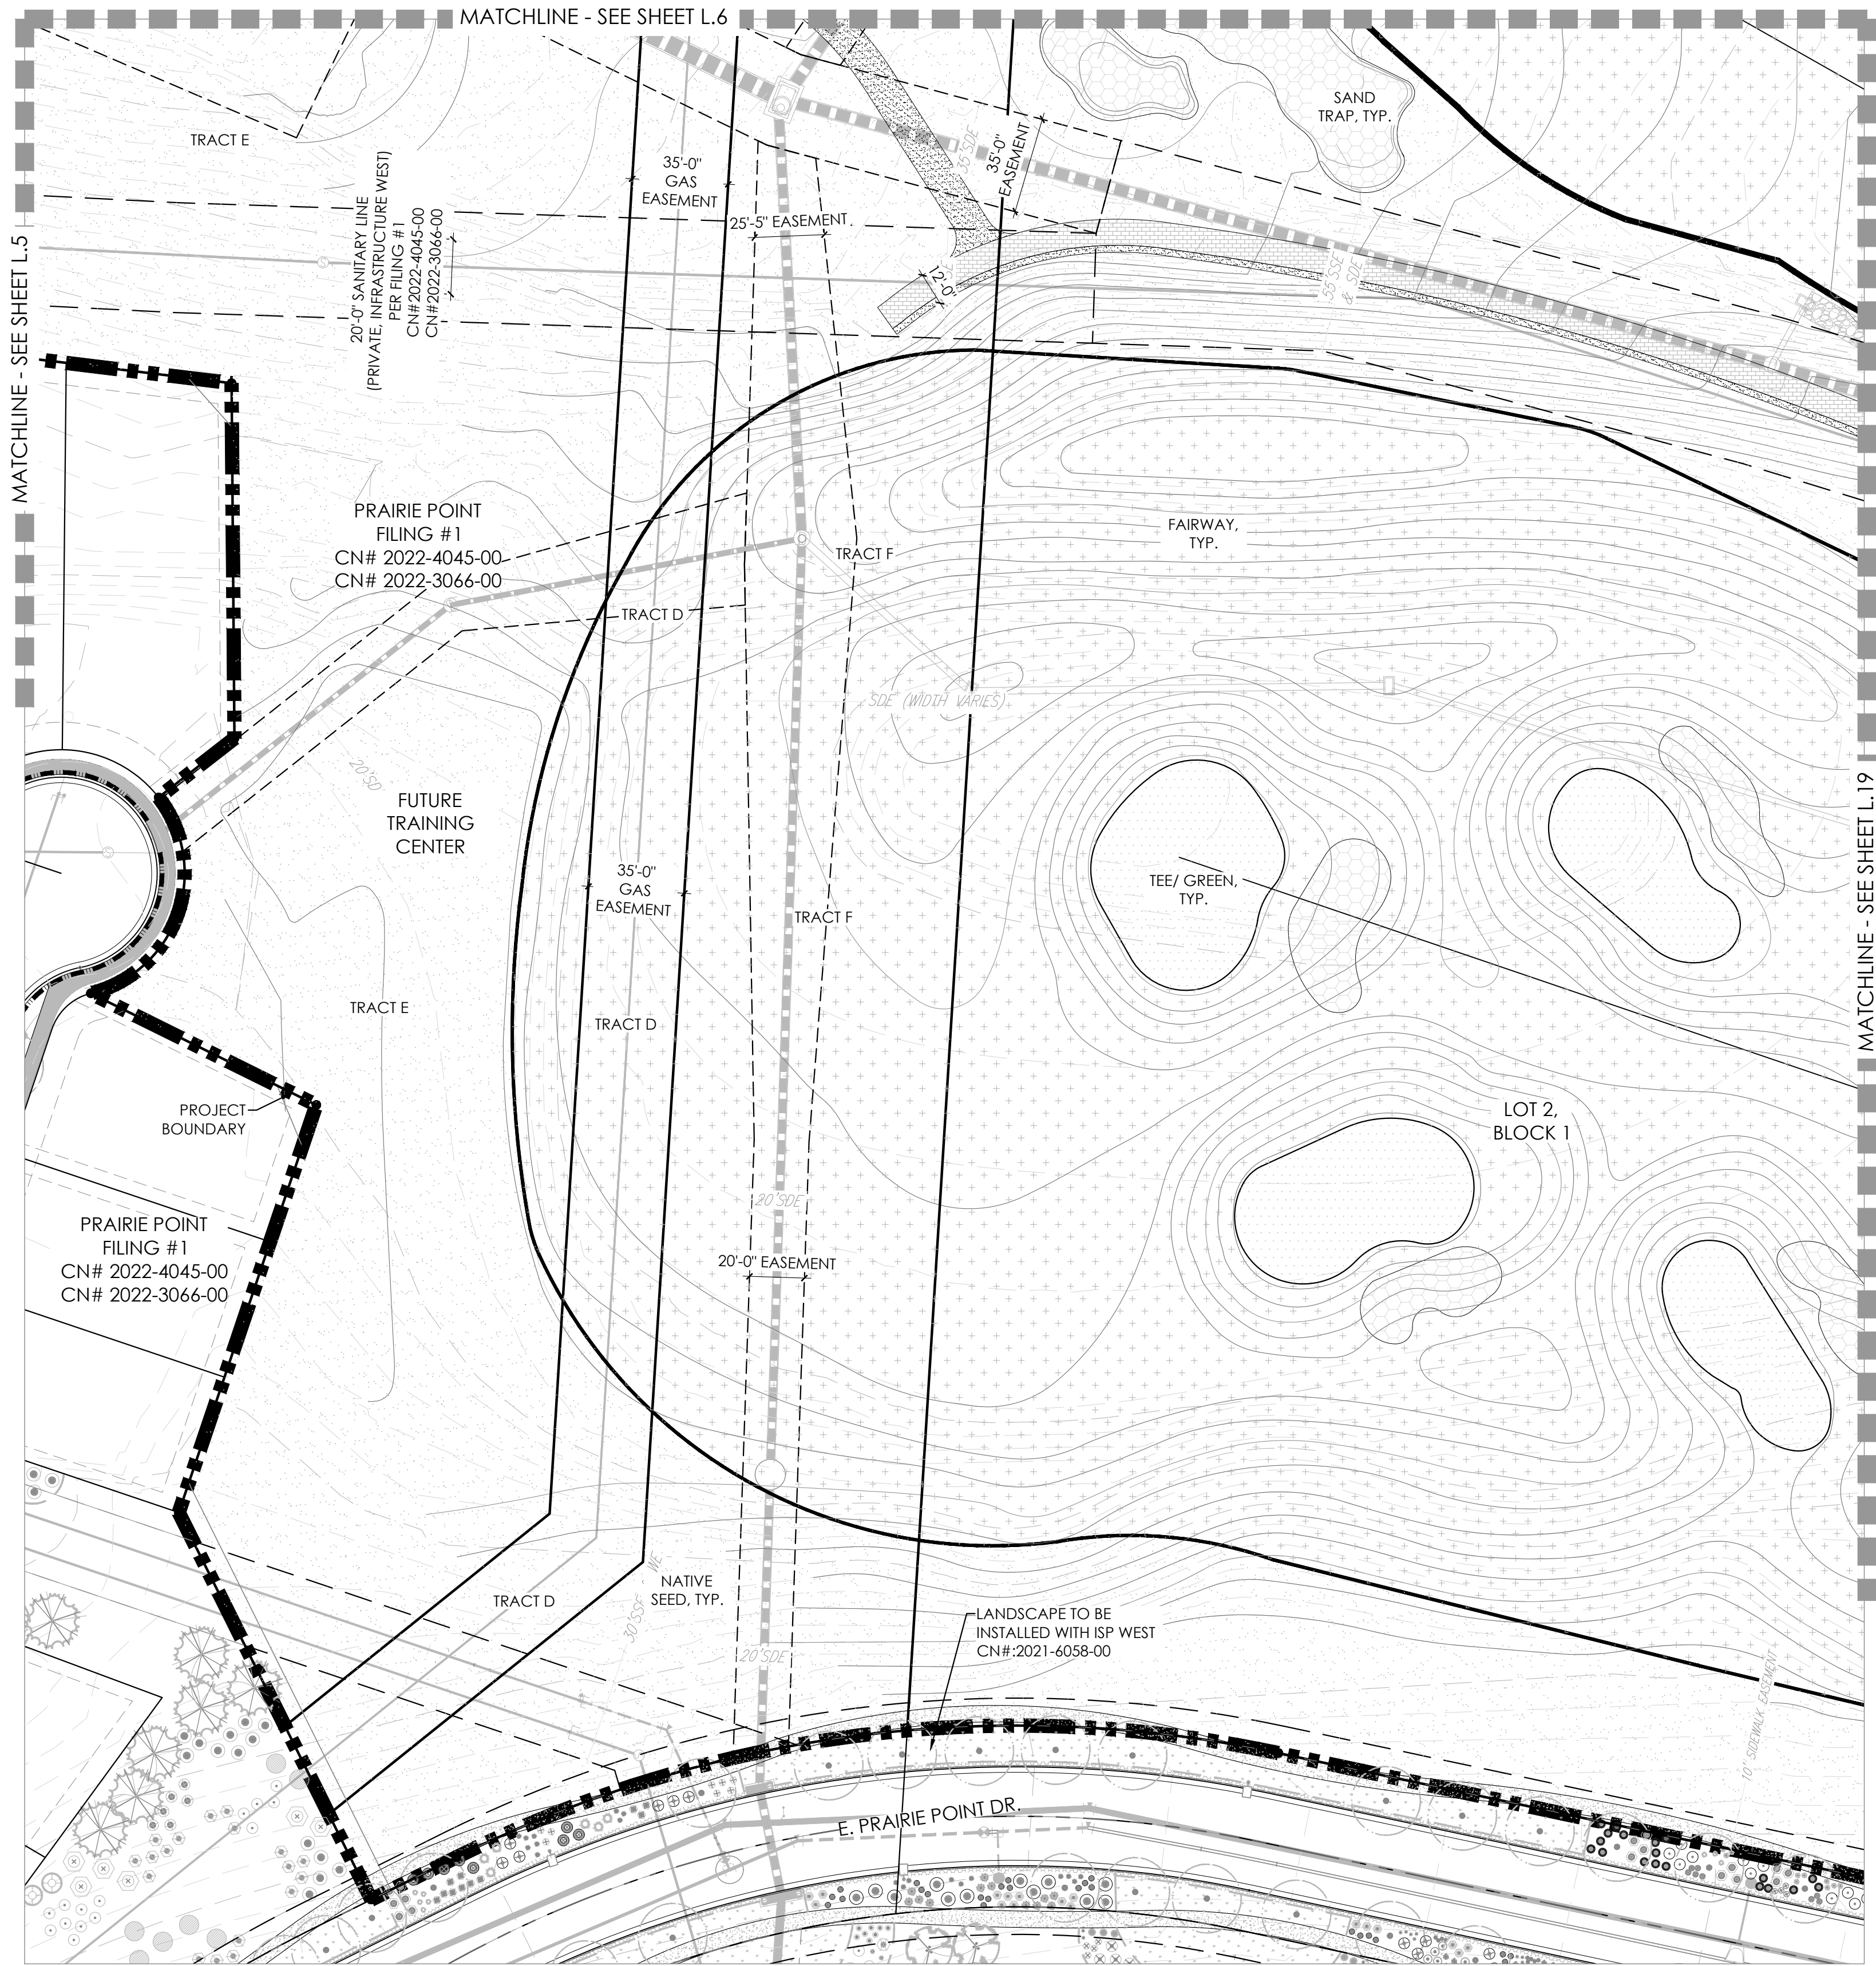


A

LEGEND


- TEE/ GREEN
- FAIRWAY
- SANDTRAP
- IRRIGATED NATIVE GRASS
- NON-IRRIGATED NATIVE GRASS
- CONCRETE
- PAVERS
- MAINTENANCE PATH
- IRRIGATION POND
- ASPHALT
- GRASSCRETE
- DECIDUOUS SHADE TREE
- EVERGREEN TREE
- ORNAMENTAL TREE
- MITIGATION TREE
- TREE TO REMAIN
- DECIDUOUS SHRUBS
- 3 RAIL WOOD FENCE
- 5' OR 6' HT SOLID WOOD FENCE

PLANT LIST

KEY	COMMON NAME
DECIDUOUS SHADE TREES	
CS	CATALPA, WESTERN
CO	HACKBERRY, WESTERN
GD	KENTUCKY COFFEETREE, SEEDLESS
GTI	HONEYLOCUST, IMPERIAL
GTS	HONEYLOCUST, SKYLINE
QB	OAK, SWAMP WHITE
QM	OAK, BUR
QL	OAK, TEXAS RED
QS	OAK, SCHUMMARD
UT	ELM, TRIUMPH
ORNAMENTAL TREES	
ACS	SERVICEBERRY, SHADBLOW
AGF	MAPLE, FLAME AMUR
CCI	HAWTHORN, COCKSPUR THORNLESS
CLC	HAWTHORN, CRIMSON CLOUD
CVW	HAWTHORN, WINTER KING
MPF	CRABAPPLE, PRAIRIE FIRE
PVC	CHOCHECHERRY, CANADA RED OR SCHUBERT
EVERGREEN TREES	
PE	PINE, PINON
PH	PINE, BOSNIAN
PN	PINE, AUSTRIAN
PP	PINE, PONDEROSA
DECIDUOUS SHRUBS	
AAB	CHOKEBERRY, BRILLIANT SAND
ACS	SAGEBRUSH, SILVER
ACL	LEADPLANT
AFS	SAGEBRUSH, SAND
AMA	CHOKEBERRY, AUTUMN MAGIC BLACK
CMF	FERNBUSH
FPA	APACHE PLUME
FPP	PRIVET, NEW MEXICO
ENN	RABBITBRUSH, DWARF BLUE
ENG	RABBITBRUSH, TALL GREEN
PAR	SAGE, RUSSIAN
PCP	PLUM, PURPLE LEAF
POD	NINEBARK, DIABOLO
RTT	SUMAC, THREE LEAF
SAB	BUFFALOBERRY, SILVER

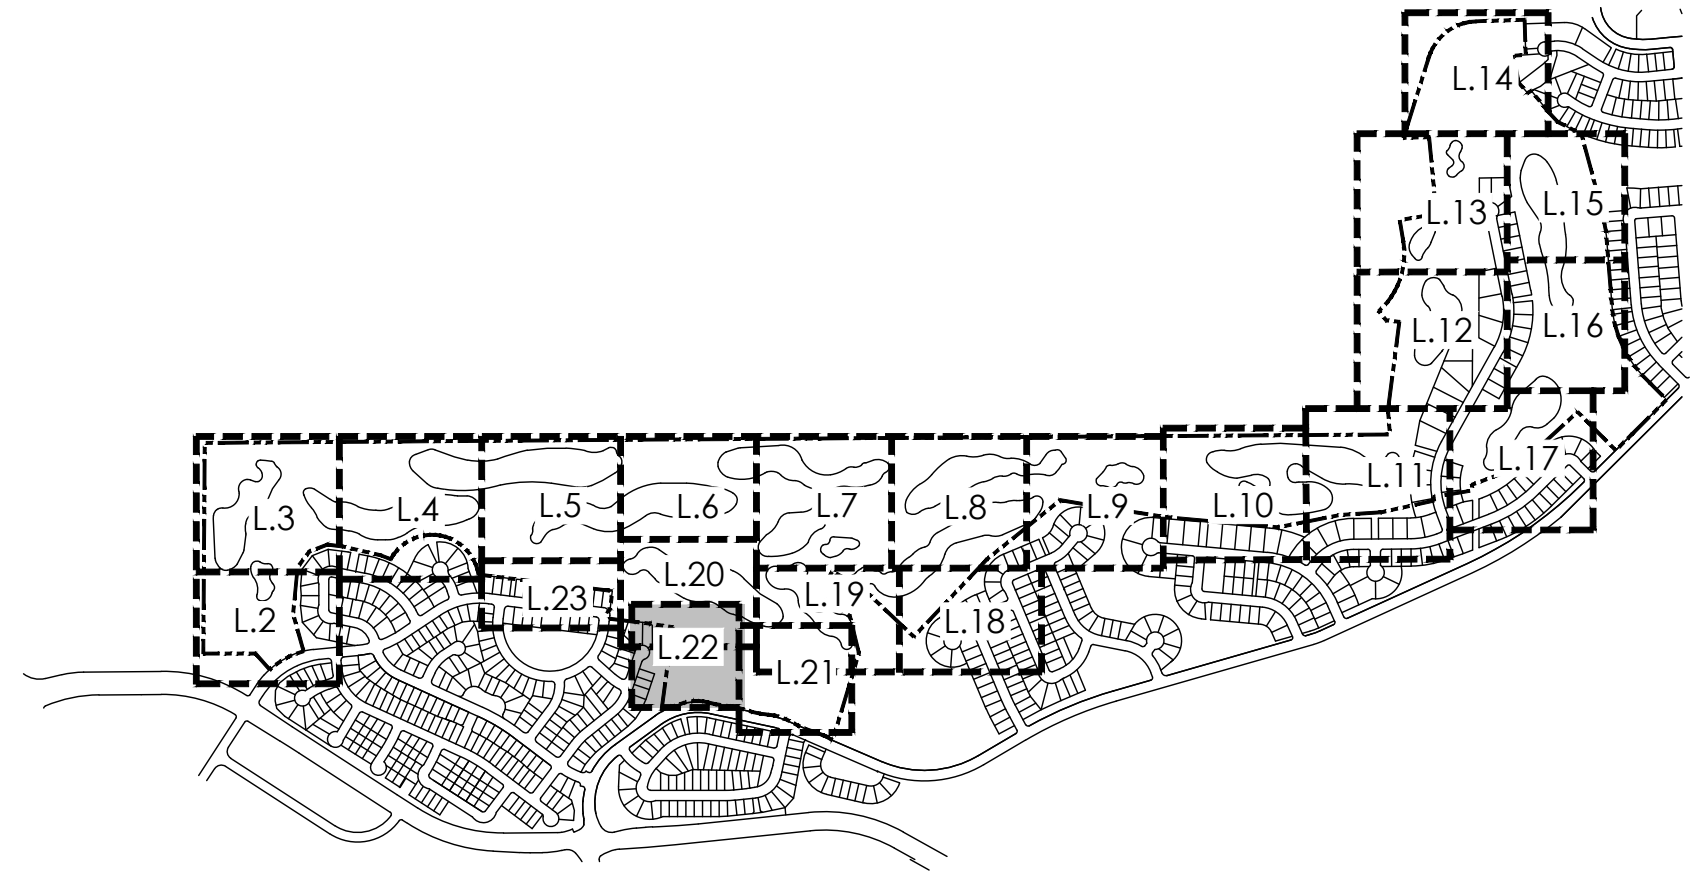

KEYMAP

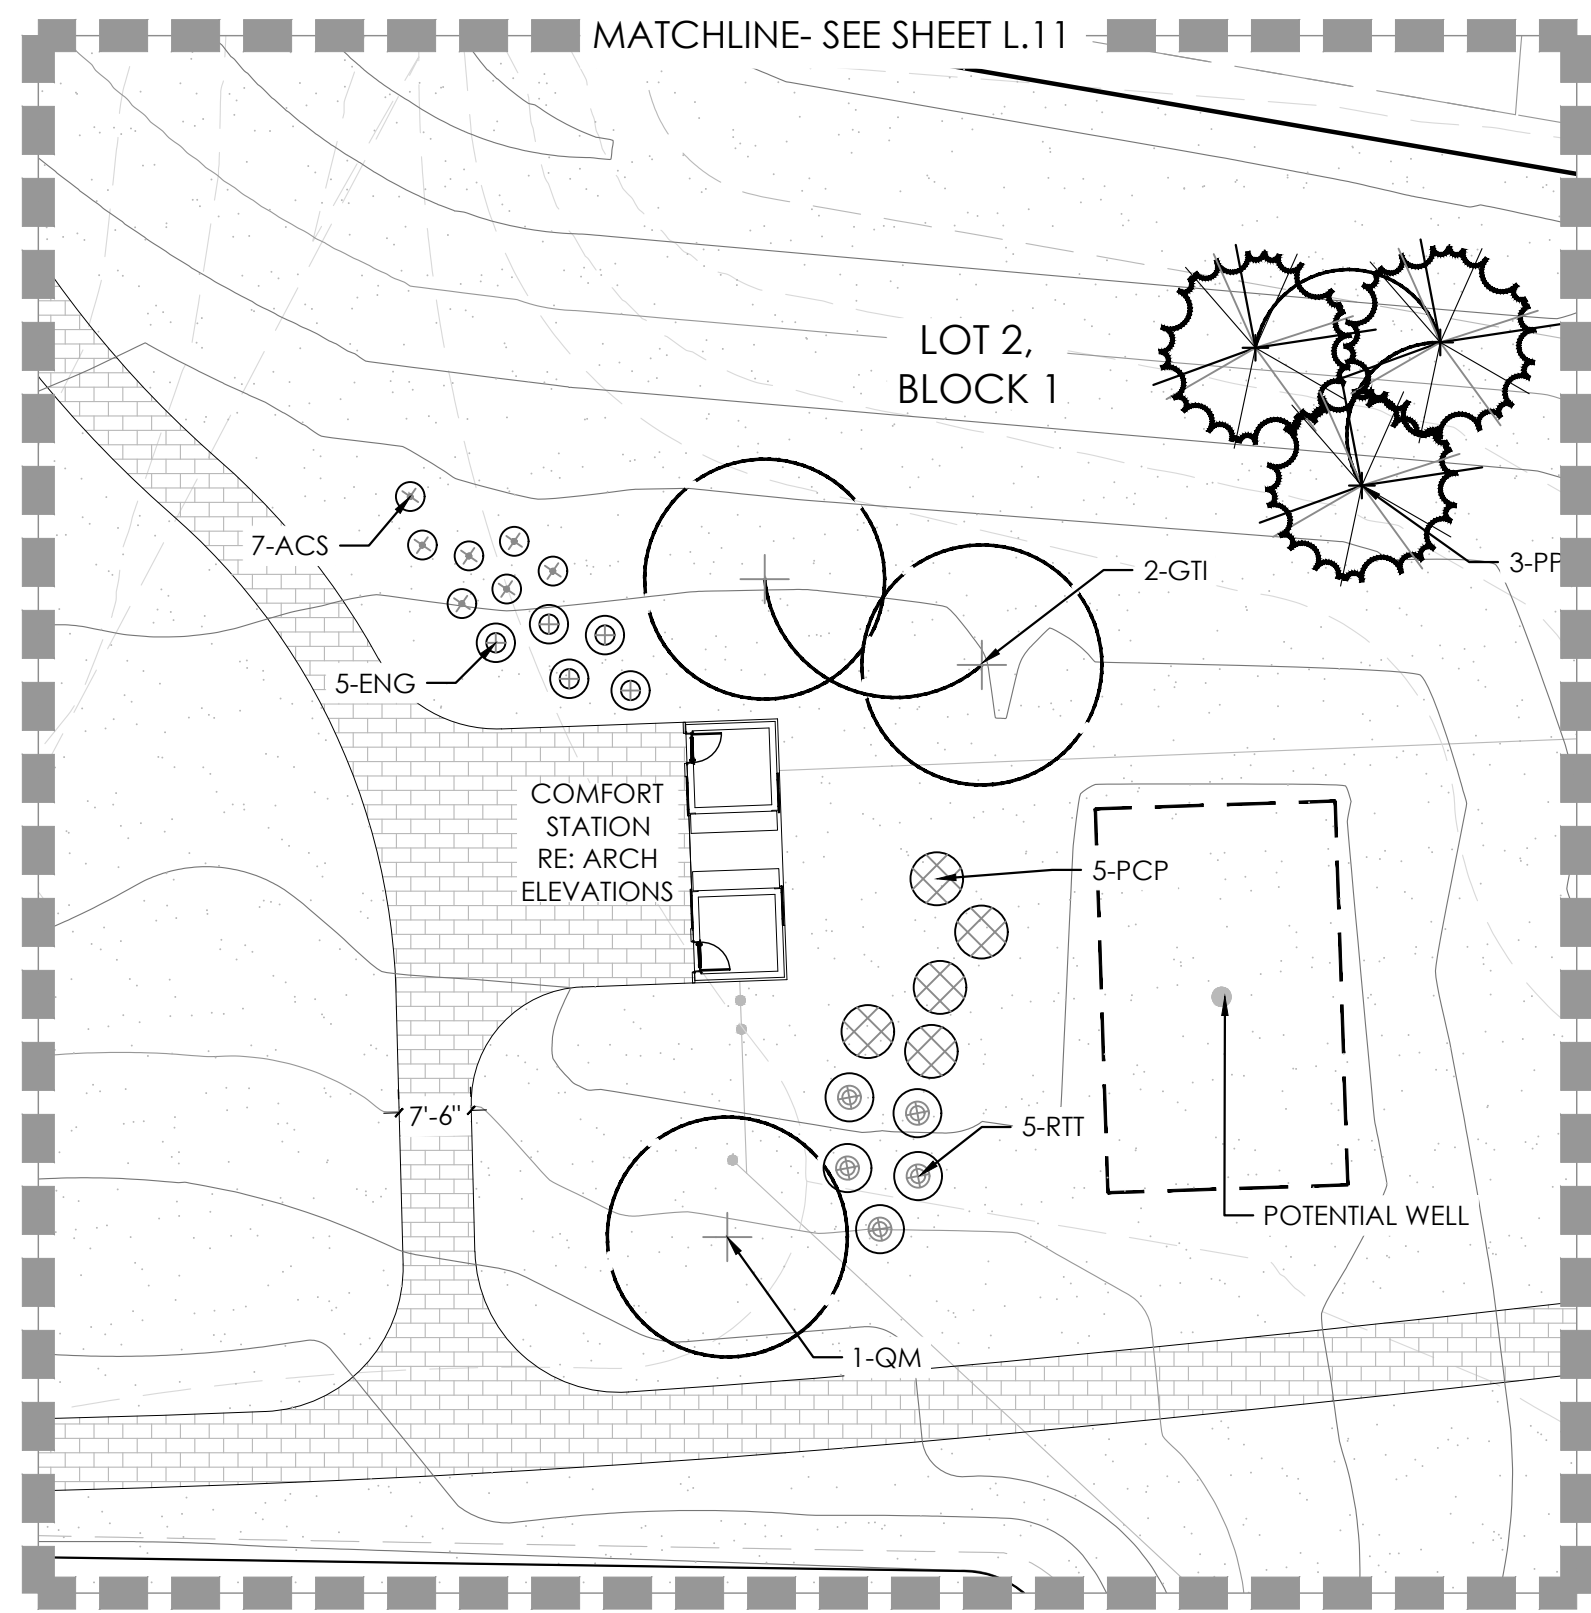

ENLARGEMENT

B

NOT FOR CONSTRUCTION

PRAIRIE POINT GOLF
AURORA, COLORADO
SITE PLAN

SHEET TITLE

LANDSCAPE PLANS

SHEET NUMBER

L.22

SHEET 55 OF 69

JULY 26, 2024





Know what's below.
Call before you dig.



terraco
design

0300 E. Girard Ave., Ste A-314
Denver, CO 80231
PH: 303.632.8867

PROJECT NAME

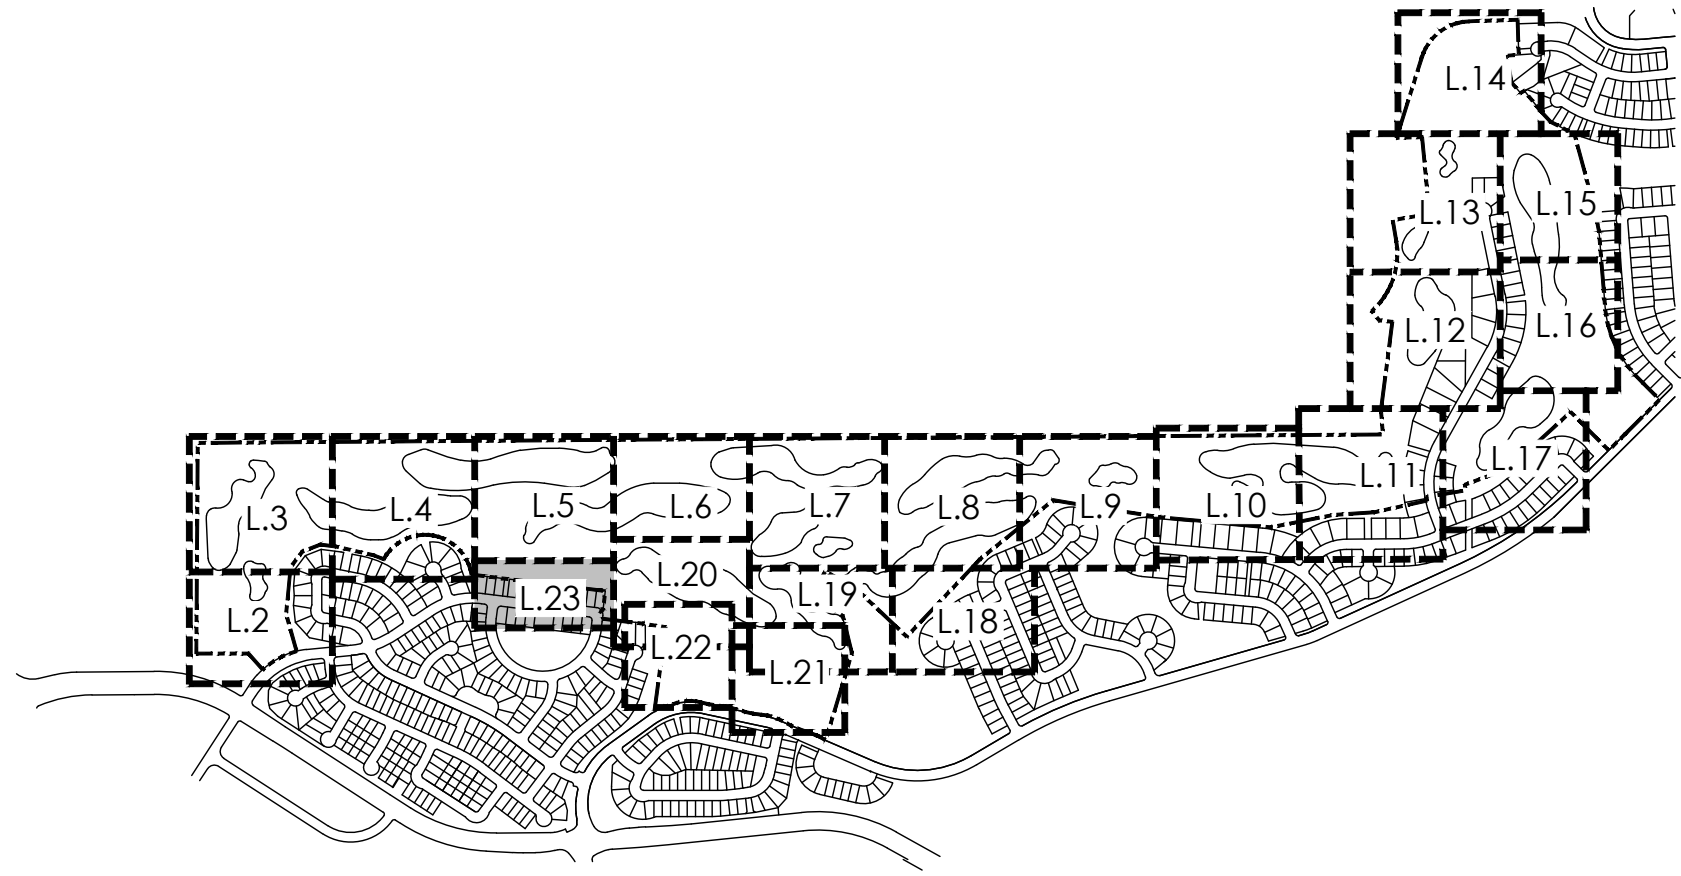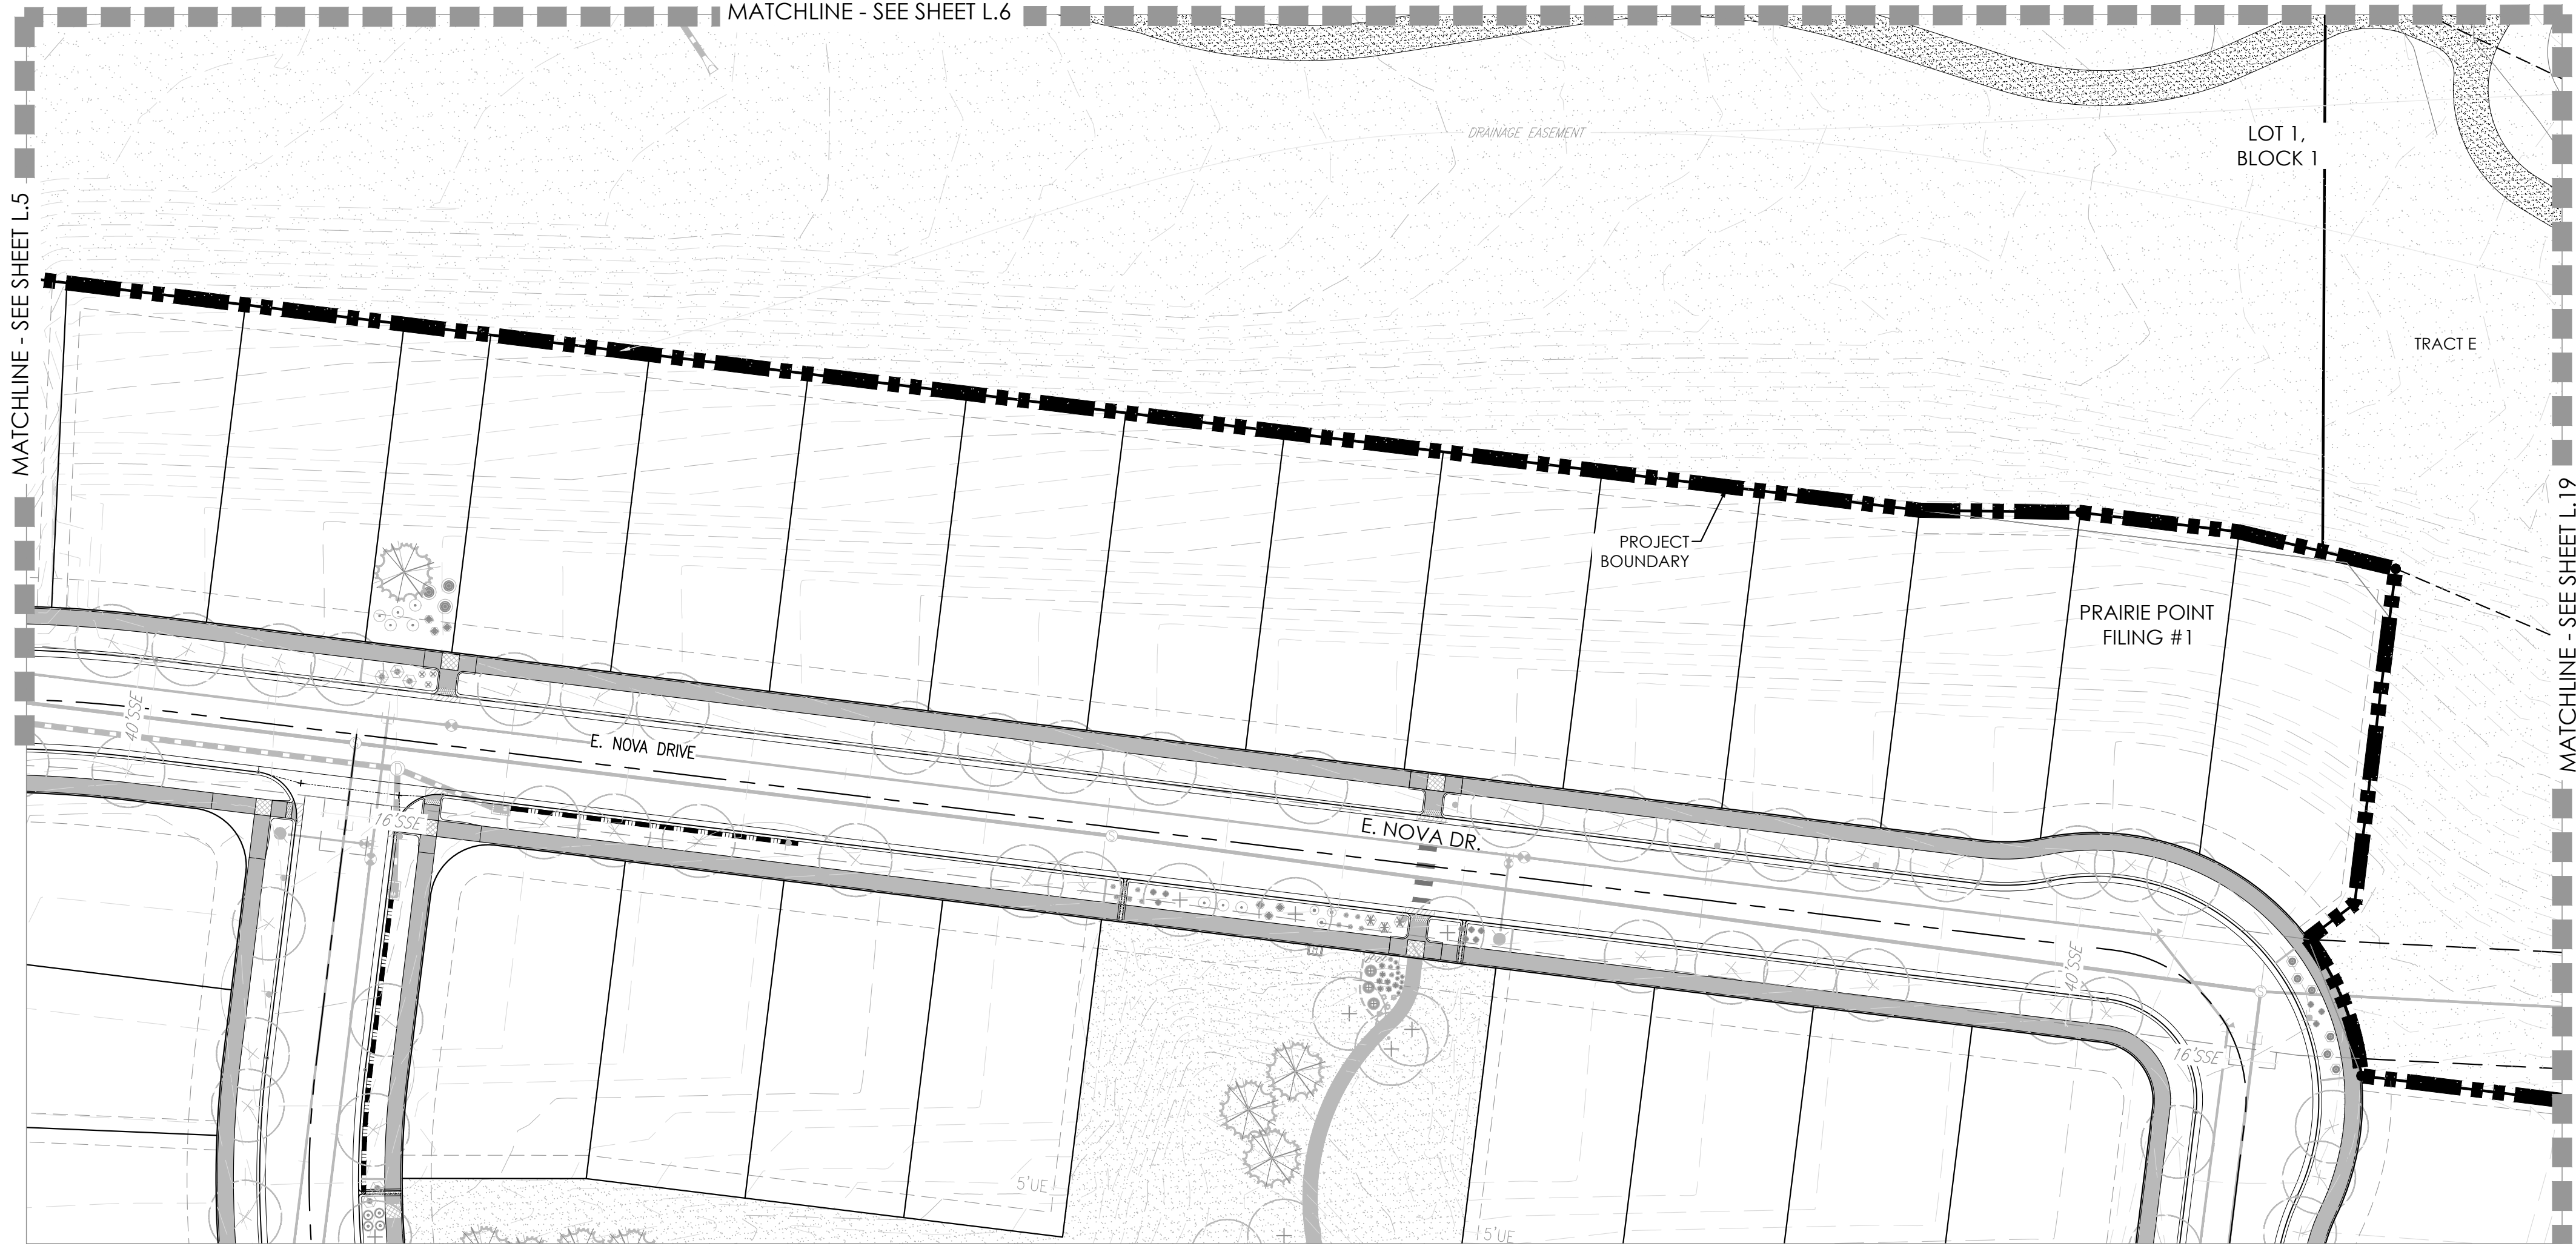


KEYMAP

LEGEND


- TEE/ GREEN
- FAIRWAY
- SANDTRAP
- IRRIGATED NATIVE GRASS
- NON-IRRIGATED NATIVE GRASS
- CONCRETE
- PAVERS
- MAINTENANCE PATH
- IRRIGATION POND
- ASPHALT
- GRASSCRETE
- DECIDUOUS SHADE TREE
- EVERGREEN TREE
- ORNAMENTAL TREE
- MITIGATION TREE
- TREE TO REMAIN
- DECIDUOUS SHRUBS
- 3 RAIL WOOD FENCE
- 5' OR 6' HT SOLID WOOD FENCE

PLANT LIST

KEY	COMMON NAME
DECIDUOUS SHADE TREES	
CS	CATALPA, WESTERN
CO	HACKBERRY, WESTERN
GD	KENTUCKY COFFEETREE, SEEDLESS
GTI	HONEYLOCUST, IMPERIAL
GTB	HONEYLOCUST, SKYLINE
QB	OAK, SWAMP WHITE
QM	OAK, BUR
QL	OAK, TEXAS RED
QS	OAK, SCHUMMARD
UT	ELM, TRIUMPH
ORNAMENTAL TREES	
ACS	SERVICEBERRY, SHADBLOW
AGF	MAPLE, FLAME AMUR
CCI	HAWTHORN, COCKSPUR THORNLESS
CLC	HAWTHORN, CRIMSON CLOUD
CVW	HAWTHORN, WINTER KING
MPF	CRABAPPLE, PRAIRIE FIRE
PVC	CHOKECHERRY, CANADA RED OR SCHUBERT
EVERGREEN TREES	
PE	PINE, PINON
PH	PINE, BOSNIAN
PN	PINE, AUSTRIAN
PP	PINE, PONDEROSA
DECIDUOUS SHRUBS	
AAB	CHOKEBERRY, BRILLIANT SAND
ACS	SAGEBRUSH, SILVER
ACL	LEADPLANT
AFS	SAGEBRUSH, SAND
AMA	CHOKEBERRY, AUTUMN MAGIC BLACK
CMF	FERNBUSH
FPA	APACHE PLUME
FPP	PRIVET, NEW MEXICO
ENN	RABBITBRUSH, DWARF BLUE
ENG	RABBITBRUSH, TALL GREEN
PAR	SAGE, RUSSIAN
PCP	PLUM, PURPLE LEAF
POD	NINEBARK, DIABOLO
RTT	SUMAC, THREE LEAF
SAB	BUFFALOBERRY, SILVER

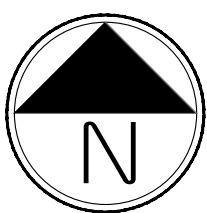

Scale: 1"= 40'-0"

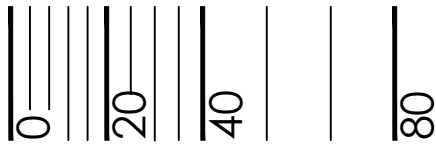

PROJECT NAME

PRAIRIE POINT GOLF AURORA, COLORADO SITE PLAN

SHEET TITLE

LANDSCAPE PLANS

SHEET NUMBER

L.23

SHEET 56 OF 69

JULY 26, 2024



PRAIRIE POINT GOLF

AURORA, COLORADO

SITE PLAN

SHEET TITLE



LANDSCAPE PLANS

SHEET NUMBER

L.24





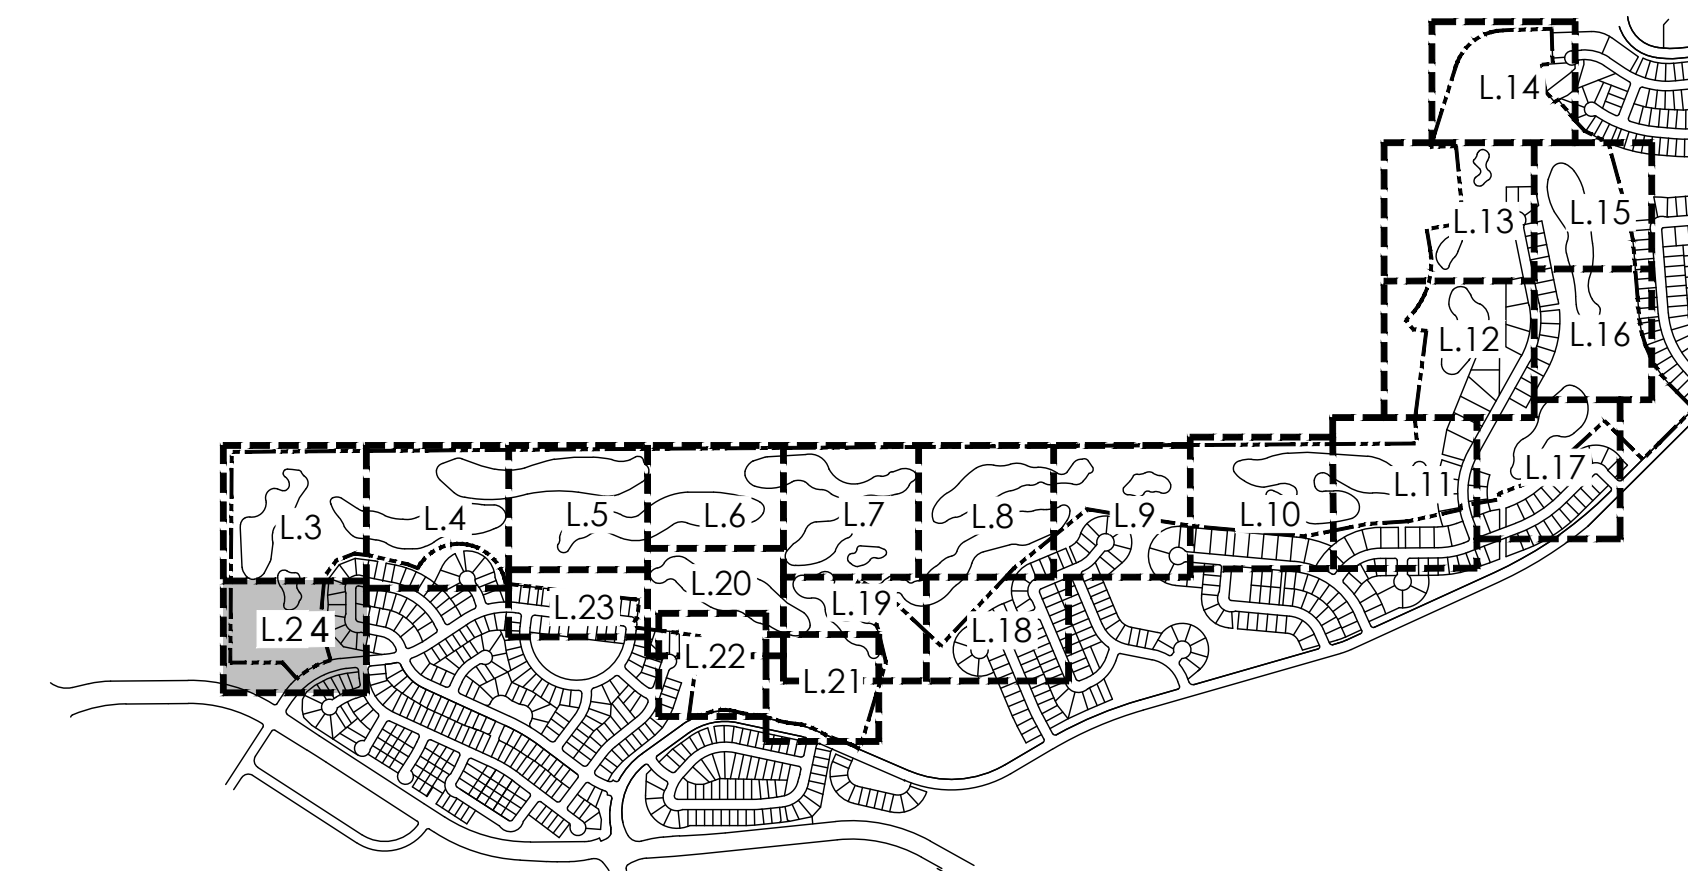 











 

SHEET 57 OF 69

JULY 26, 2024

  

KEYMAP

 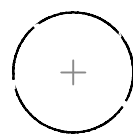LEGEND

 	TEE/ GREEN
	FAIRWAY
	SANDTRAP
	IRRIGATED NATIVE GRASS
	NON-IRRIGATED NATIVE GRASS
	CONCRETE
	PAVERS
	MAINTENANCE PATH
	IRRIGATION POND
	ASPHALT
	GRASSCRETE
	DECIDUOUS SHADE TREE
	EVERGREEN TREE
	ORNAMENTAL TREE
	MITIGATION TREE
	TREE TO REMAIN
	DECIDUOUS SHRUBS
	3 RAIL WOOD FENCE
	5' OR 6' HT SOLID WOOD FENCE

PLANT LIST

KEY	COMMON NAME
DECIDUOUS SHADE TREES	
CS	CATALPA, WESTERN
CO	HACKBERRY, WESTERN
GD	KENTUCKY COFFEETREE, SEEDLESS
GTI	HONEYLOCUST, IMPERIAL
GTS	HONEYLOCUST, SKYLINE
QB	OAK, SWAMP WHITE
QM	OAK, BUR
QL	OAK, TEXAS RED
QS	OAK, SCHUMMARD
UT	ELM, TRIUMPH
ORNAMENTAL TREES	
ACS	SERVICEBERRY, SHADBLOW
AGF	MAPLE, FLAME AMUR
CCI	HAWTHORN, COCKSPUR THORNLESS
CLC	HAWTHORN, CRIMSON CLOUD
CVW	HAWTHORN, WINTER KING
IMP	CRABAPPLE, PRAIRIE FIRE
PVC	CHOKECHERRY, CANADA RED OR SCHUBERT
EVERGREEN TREES	
PE	PINE, PINON
PH	PINE, BOSNIAN
PN	PINE, AUSTRIAN
PP	PINE, PONDEROSA
DECIDUOUS SHRUBS	
AAB	CHOKEBERRY, BRILLIANT SAND
ACS	SAGEBRUSH, SILVER
ACL	LEADPLANT
AFS	SAGEBRUSH, SAND
AMA	CHOKEBERRY, AUTUMN MAGIC BLACK
CMF	FERNBUSH
FPA	APACHE PLUME
FPP	PRIVET, NEW MEXICO
ENR	RABBITBRUSH, DWARF BLUE
ENG	RABBITBRUSH, TALL GREEN
FR	SAGE, RUSSIAN
PCP	PLUM, PURPLE LEAF
PDD	NINEBARK, DIAOLO
RTT	SUMAC, THREE LEAF
SAB	BUFFALOBERY, SILVER



Scale: 1"= 20'-0"

0	10	20	40
---	----	----	----

PLANT SCHEDULE

QTY	KEY	BOTANICAL NAME	COMMON NAME	SIZE	TYPE
DECIDUOUS SHADE TREES					
15	CS	CATALPA SPECIOSA	CATALPA, WESTERN	2.5" CAL.	B&B
23	CO	CELTIS OCCIDENTALIS	HACKBERRY, WESTERN	2.5" CAL.	B&B
7	GD	GYMNOCLADUS DIOICUS 'ESPRESSO'	KENTUCKY COFFEETREE, SEEDLESS	2.5" CAL.	B&B
20	GTI	GLEDITSIA TRIACANTHOS 'INERMIS 'IMPERIAL'	HONEYLOCUST, IMPERIAL	2.5" CAL.	B&B
22	GTS	GLEDITSIA TRIACANTHOS 'INERMIS 'SKYLINE'	HONEYLOCUST, SKYLINE	2.5" CAL.	B&B
14	QB	QUERCUS BICOLOR	OAK, SWAMP WHITE	2.5" CAL.	B&B
12	QM	QUERCUS MACROCARPA	OAK, BUR	2.5" CAL.	B&B
17	QL	QUERCUS LACEYI	OAK, TEXAS RED	2.5" CAL.	B&B
26	QS	QUERCUS 'SHUMMARDI'	OAK, SCHUMMARD	2.5" CAL.	B&B
26	UT	ULMUS X TRIUMPH	ELM, TRIUMPH	2.5" CAL.	B&B
ORNAMENTAL TREES					
16	ACB	AMELANCHIER CANADENSIS	SERVICEBERRY, SHADBLOW	6-8" MULTI	B&B
18	AGF	ACER GINNALA 'FLAME'	MAPLE, FLAME AMUR	6-8" MULTI	B&B
13	CGI	CRAEAGUS 'CRUS-GALLI 'INERMIS	HAWTHORN, COCKSPUR THORNLESS	6-8" MULTI	B&B
9	CLC	CRAEAGUS LAEVIGATA 'CRIMSON CLOUD'	HAWTHORN, CRIMSON CLOUD	2" CAL.	B&B
5	CVW	CRAEAGUS VIRIDIS 'WINTER KING'	HAWTHORN, WINTER KING	2" CAL.	B&B
8	MPF	MALUS 'PRAIRIE FIRE'	CRABAPPLE, PRAIRIE FIRE	6-8" MULTI	B&B
8	PVC	PRUNIS VIRGINIANA 'CANADA RED' OR 'SCHUBERT'	CHOKECHERRY, CANADA RED OR SCHUBERT	6-8" MULTI	B&B
EVERGREEN TREES					
21	PE	PINUS EDULIS	PINE, PINON	6' HT.	B&B
58	PH	PINUS HELDREICHII (LEUCODERMIS)	PINE, BOSNIAN	6' HT.	B&B
120	PN	PINUS NIGRA	PINE, AUSTRIAN	6' HT.	B&B
63	PP	PINUS PONDEROSA	PINE, PONDEROSA	6' HT.	B&B
DECIDUOUS SHRUBS					
50	AAB	ARONIA ARBUTIFOLIA 'BRILLIANTISSIMA'	CHOKEBERRY, BRILLIANT SAND	#5	CONT.
381	ACS	ARTEMISIA CANA	SAGEBRUSH, SILVER	#5	CONT.
111	ACL	AMORPHA CANESCENS	LEADPLANT	#5	CONT.
111	AFS	ARTEMISIA FILIFOLIA	SAGEBRUSH, SAND	#5	CONT.
44	AMA	ARONIA MELANOCARPA 'AUTUMN MAGIC'	CHOKEBERRY, AUTUMN MAGIC BLACK	#5	CONT.
28	CMF	CHAMAEBATIARA MILLEFOLIUM	FERNBUSH	#5	CONT.
315	FPA	FALLUGIA PARADOXA	APACHE PLUME	#5	CONT.
39	FPP	FORESTIERA PUBESCENS VAR. PUBESCENS	PRIVET, NEW MEXICO	#5	CONT.
12	ENM	ERICAMERIA NAUSEOSA SSP. NAUSEOSA VAR. NAUSEOSA	RABBITBRUSH, DWARF BLUE	#5	CONT.
409	ENG	ERICAMERIA NAUSEOSA SSP. NAUSEOSA VAR. GLABRATA	RABBITBRUSH, TALL GREEN	#5	CONT.
36	PAR	PEROVSKIA ATRIPLICIFOLIA	SAGE, RUSSIAN	#5	CONT.
208	PCP	PRUNUS X CISTENA	PLUM, PURPLE LEAF	#5	CONT.
141	POD	PHYSOCARPUS OPULIFOLIUS 'DIABOLO'	NINEBARK, DIABOLO	#5	CONT.
336	RTT	RHUS TRILOBATA	SUMAC, THREE LEAF	#5	CONT.
122	SAB	SHEPHERDIA ARGENTEA	BUFFALOBERRY, SILVER	#5	CONT.
*WATER USE TABLE BASED OFF OF CSU FRONT RANGE TREE RECOMMENDATION LIST & CITY OF AURORA XERISCAPE AND NO-WATER PLANT LIST.					

NOTES

- THE DEVELOPER, HIS SUCCESSORS AND ASSIGNS, SHALL BE RESPONSIBLE FOR INSTALLATION, MAINTENANCE AND REPLACEMENT FOR ALL LANDSCAPING MATERIALS SHOWN OR INDICATED ON THE APPROVED SITE PLAN OR LANDSCAPE PLAN ON FILE IN THE PLANNING DEPARTMENT.
- ALL LANDSCAPE AREAS AND PLANT MATERIALS, EXCEPT FOR NON-IRRIGATED NATIVE, RESTORATIVE, AND DRYLAND GRASS AREAS THAT COMPLY WITH REQUIREMENTS FOUND IN SEC. 146-4.7.3.C MUST BE WATERED BY AN AUTOMATIC UNDERGROUND IRRIGATION SYSTEM. IRRIGATION SYSTEM DESIGN, INSTALLATION, OPERATION, AND MAINTENANCE SHALL CONFORM TO REQUIREMENTS FOUND IN THE CITY OF AURORA IRRIGATION ORDINANCE.
- ALL UTILITY EASEMENTS SHALL REMAIN UNOBSTRUCTED AND FULLY ACCESSIBLE ALONG THEIR ENTIRE LENGTH FOR THE MAINTENANCE EQUIPMENT ENTRY.
- ALL LANDSCAPED AREAS SHALL RECEIVE SOIL PREPARATION, SODDED AREAS AND LANDSCAPE BEDS SHALL RECEIVE 4 CUBIC YARDS OF COMPOST PER 1,000 S.F. MINIMUM. SEEDED AREAS SHALL RECEIVE 2 CUBIC YARDS OF COMPOST PER 1,000 S.F. MINIMUM. COMPOST SHALL BE CLASS 1.
- TREES PLANTED IN SEED AND SOD AREAS SHALL CONTAIN DOUBLE SHREDDED LONG WOOD MULCH.
- ALL ADA ACCESSIBLE WALKS SHALL BE STANDARD GRAY CONCRETE W/ MEDIUM BROOM FINISH. A FEW MINOR NON ADA TRAILS SHALL BE CRUSHER FINES. PEDESTRIAN NODES SHALL BE STANDARD GRAY CONCRETE W/MEDIUM BROOM FINISH.
- LANDSCAPE MATERIAL SHALL NOT BE PLACED OR KEPT NEAR FIRE HYDRANTS IN A MANNER THAT WOULD PREVENT SUCH EQUIPMENT FROM BEING IMMEDIATELY DISCERNIBLE. A 5-FOOT CLEAR SPACE SHALL BE MAINTAINED AROUND THE CIRCUMFERENCE OF FIRE HYDRANTS. LANDSCAPING MATERIAL SHOWN WITHIN THE SITE PLAN CANNOT ENCROACH INTO ROADWAYS THAT ARE DEDICATED (OR DESIGNATED) AS FIRE LANE EASEMENTS (OR CORRIDORS).
- ALL PROPOSED LANDSCAPING WITHIN THE SIGHT TRIANGLE SHALL BE IN COMPLIANCE WITH COA ROADWAY SPECIFICATIONS, SECTION 4.04.2.10 AND UDO SECTION 146.4.7.5. VII
- THE LANDSCAPE PLAN MUST REFLECT THE LOCATION OF ALL FIRE HYDRANTS, KNOX HARDWARE, AND FIRE DEPARTMENT CONDITIONS TO ENSURE THAT THESE DEVICES ARE NOT PHYSICALLY OR VISUALLY OBSTRUCTED FROM RESPONDING FIRE CREWS. THE SEPARATION REQUIREMENTS FROM FIRE DEPARTMENT CONNECTIONS AND FIRE HYDRANTS MUST MEET BOTH FIRE LIFE SAFETY (TYPICALLY 5 FEET AND NO MATERIAL GREATER THAN 2 FEET IN HEIGHT) AND LANDSCAPING REQUIREMENTS. LANDSCAPING MATERIAL CANNOT BE OMITTED OR REDUCED BASED ON THE INSTALLATION OF A FIRE HYDRANT(S) WITHIN A PARKING LOT ISLAND OR PLANT BED. IT IS RECOMMENDED THAT THE ISLAND OR PLANT BED BE CONSTRUCTED LARGE ENOUGH TO ADEQUATELY ACCOMMODATE BOTH LANDSCAPING MATERIAL AND FIRE HYDRANTS IN ORDER TO COMPLY WITH ALL CITY STANDARDS.
- AN 5-FOOT CLEAR SPACE SHALL BE MAINTAINED AROUND THE CIRCUMFERENCE OF FIRE HYDRANTS.
- LANDSCAPING MATERIAL SHOWN WITHIN THE SITE PLAN CANNOT ENCROACH INTO ROADWAYS THAT ARE DEDICATED (OR DESIGNATED) AS FIRE LANE EASEMENTS (OR CORRIDORS).

OPEN SPACE REQUIREMENTS

TRACT	TRACT DESCRIPTION	TOTAL TRACT AREA (SF)	TREES REQUIRED (1/4000 SF)	TOTAL TREES PROVIDED	TREES PROVIDED EXCEEDING REQUIREMENT (1 TREE = 10 SHRUBS)	SHRUBS REQUIRED (10/4000 SF)	SHRUBS PROVIDED (5 GAL)	EXCEEDING TREES PROVIDED TO SHRUBS EQUIVALENTS (1 TREE = 10 SHRUBS)
TRACT A	OPEN SPACE	97,266	24	42	18	243	153	177
TRACT C	OPEN SPACE	155,539	39	78	39	389	387	391
TOTALS		252,805	63	120	56.79875	632	540	568
							TOTAL SHRUBS PROVIDED WITH EQUIVALENTS	
							1,108	
NOTE: (1) 2.5" CAL. TREE = (12) 5 GAL. SHRUBS, (1) 2.0" CAL. TREE = (10) 5 GAL. SHRUBS, (1) 5 GAL. SHRUB = (3) 1 GAL. GRASS								
NOTE: EXCLUDES THOSE AREAS WITHIN 100 YR FLOODPLAIN, WETLANDS, AND WET DETENTION PONDS.								
NOTE: WHERE THE NUMBER FOR SHRUBS PROVIDED IS LOWER THAN WHAT IS REQUIRED, THE REQUIREMENT IS MET THROUGH THE TREE EQUIVALENT NOTED ABOVE.								



BUILDING PERIMETER LANDSCAPE REQUIREMENTS

BUILDING	LINEAR FEET OF ELEVATION LENGTH	TREES REQUIRED (BUILDING ELEVATION 1 TREE /40 LF)	TREES PROVIDED	SHRUBS EQUIVALENT (OPEN SPACE 10/40 LF)	SHRUB AND TREE EQUIVALENTS TOTAL
MAINTENANCE FACILITY	365	9	7	20	9
COMFORT STATION 1	88	2	4	10	5
COMFORT STATION 2	88	2	3	10	3
TOTALS	541	14	14	40	
NOTE: (1) 2.5" CAL TREE = (12) 5 GAL. SHRUBS, (1) 2.0" CAL TREE = (10) 5 GAL. SHRUBS					
NOTE: WHERE THE NUMBER FOR SHRUBS PROVIDED IS LOWER THAN WHAT IS REQUIRED, THE REQUIREMENT IS MET THROUGH THE TREE EQUIVILENT NOTED ABOVE					


WATER USE TABLE

WATER DEMAND	AREA (SQUARE FEET)	PERCENTAGE OF SITE
HIGH WATER USE	290,224	3%
MEDIUM WATER USE	2,646,719	31%
LOW WATER USE	5,488,104	65%
TOTALS	8,425,047	100%


MAINTENANCE BUILDING BUFFER EXHIBIT

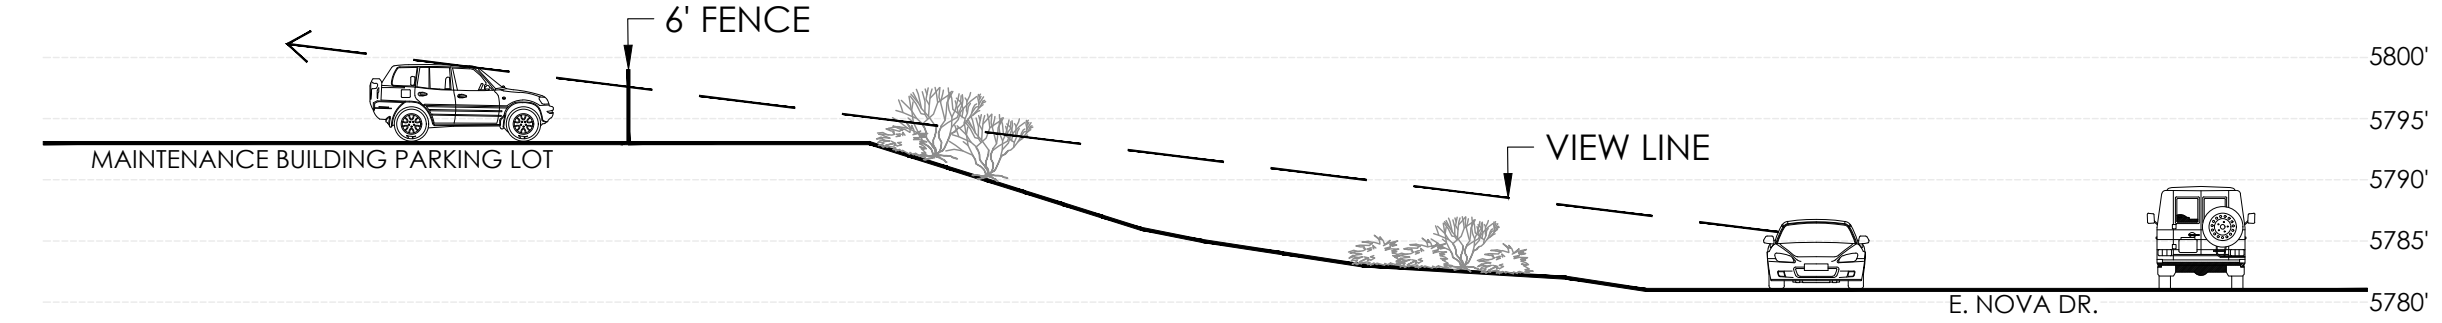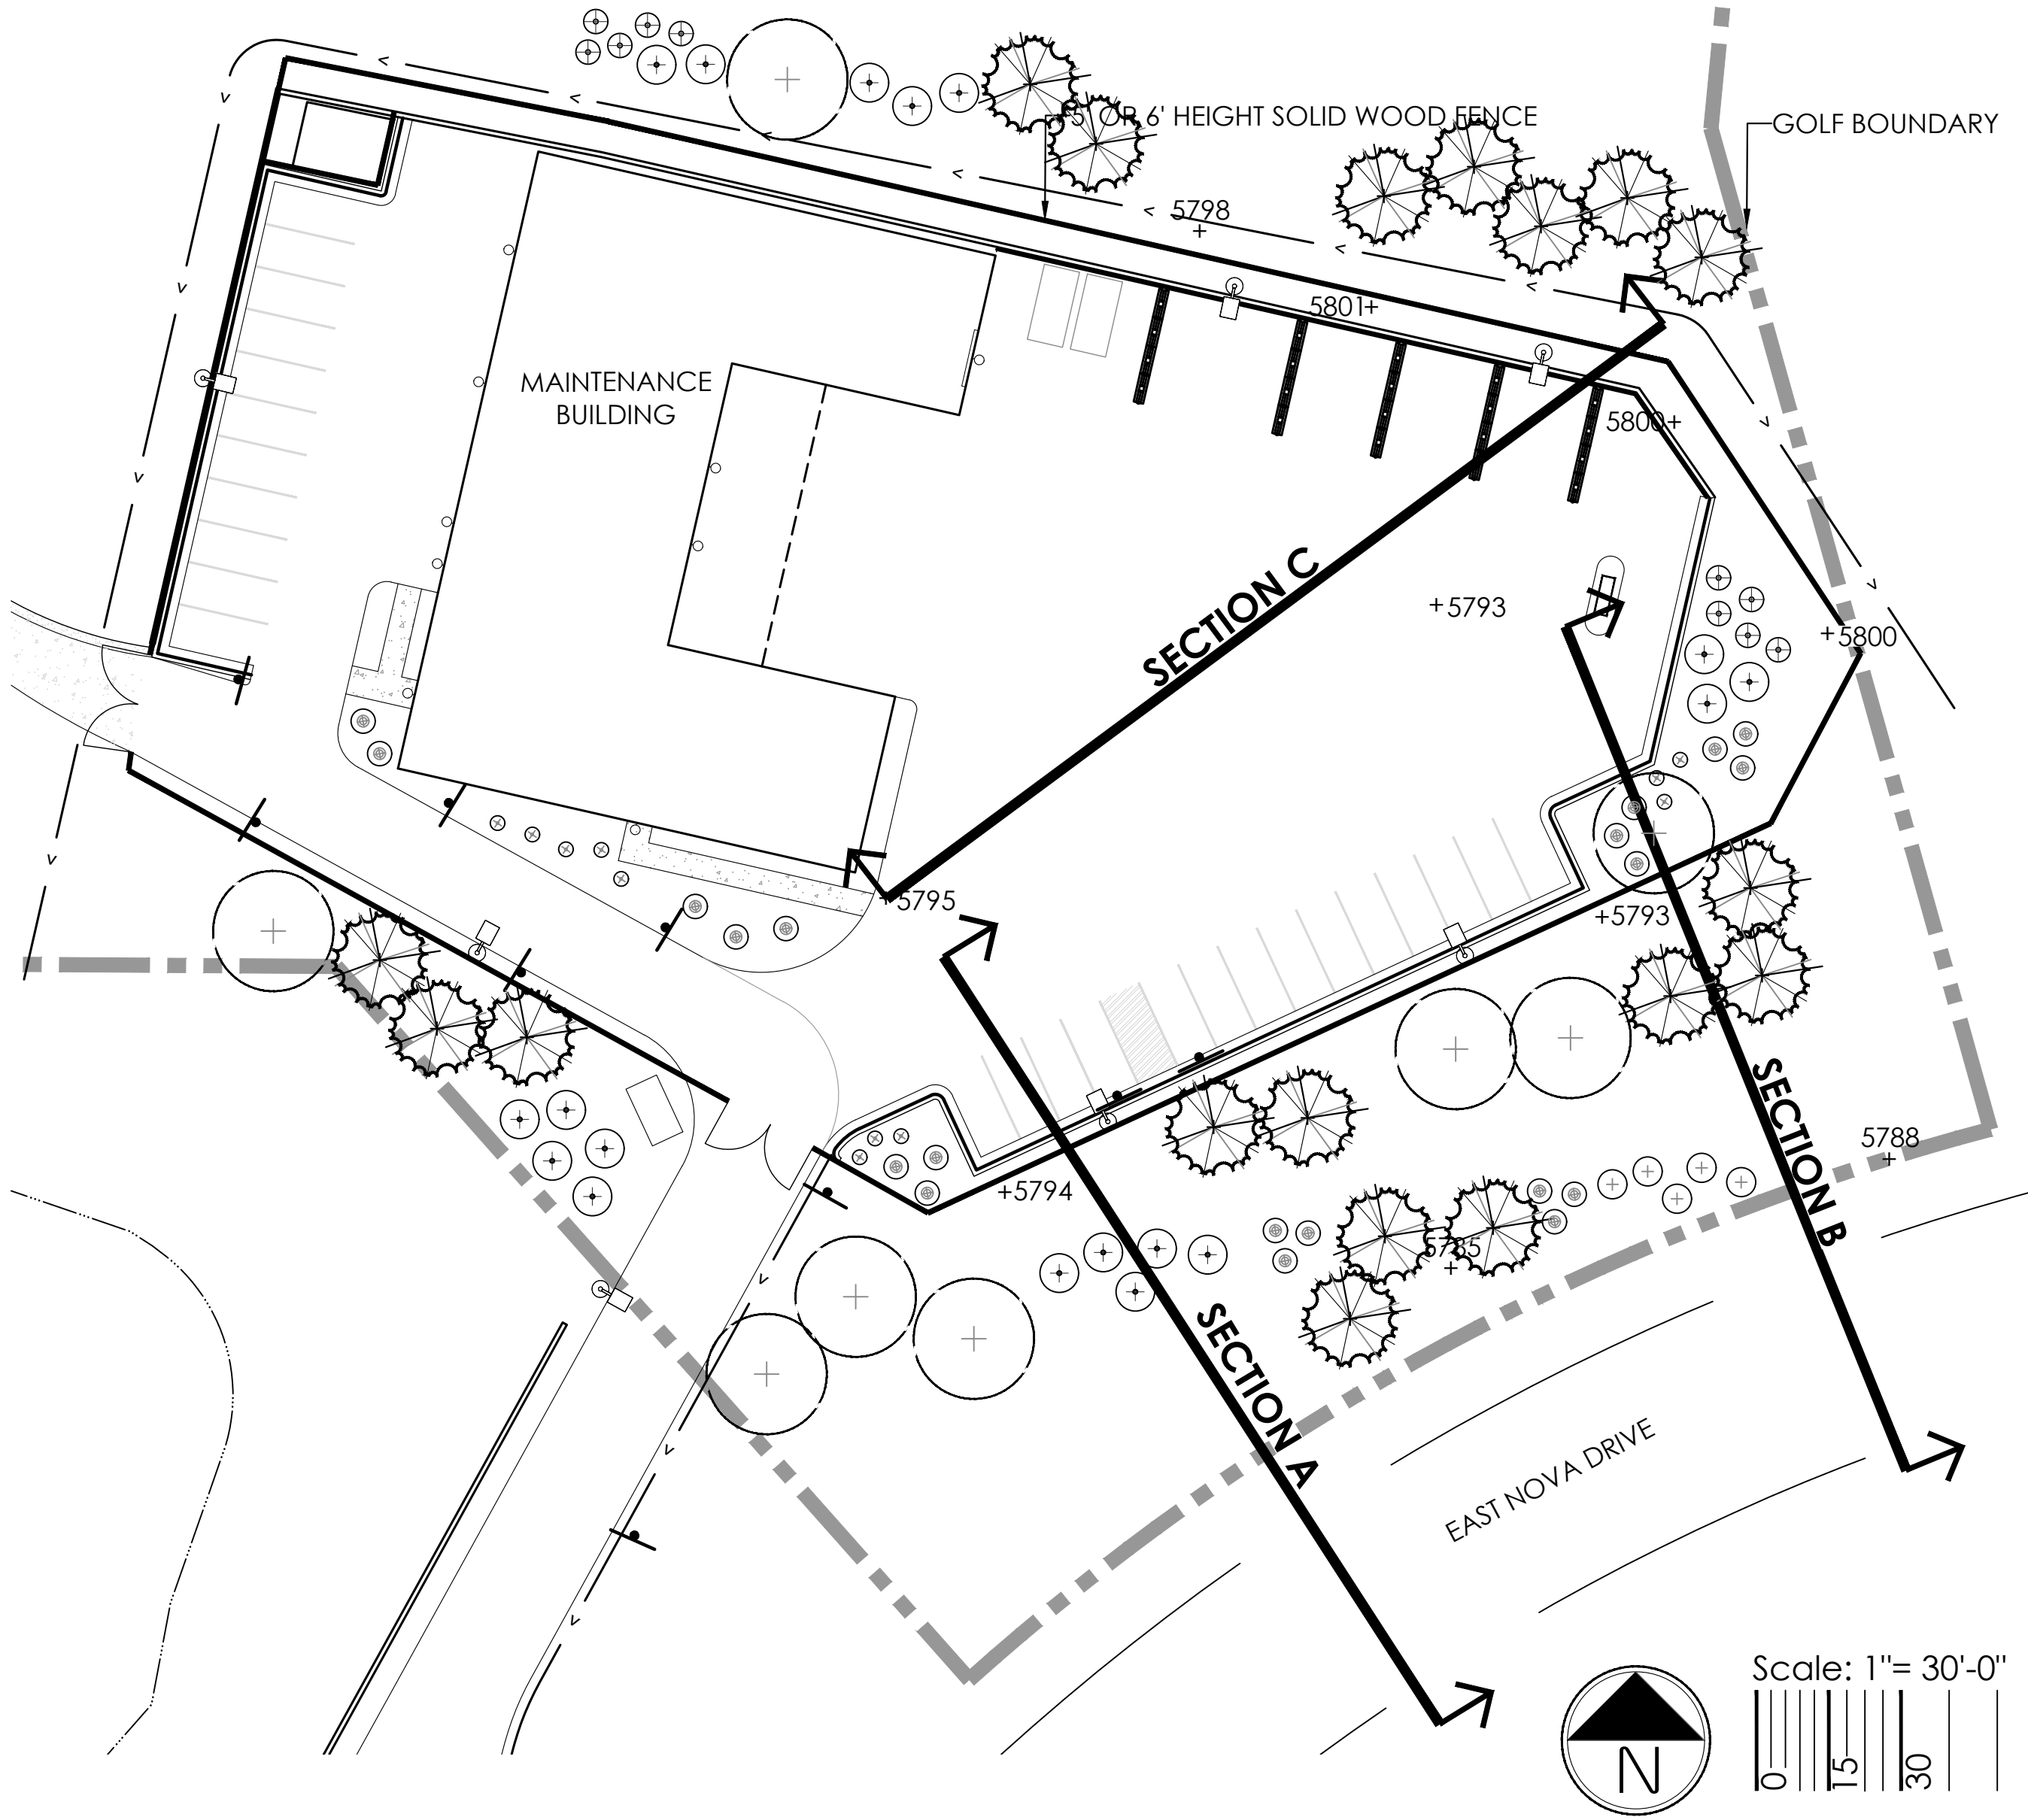

1 SECTION A
SCALE: NTS

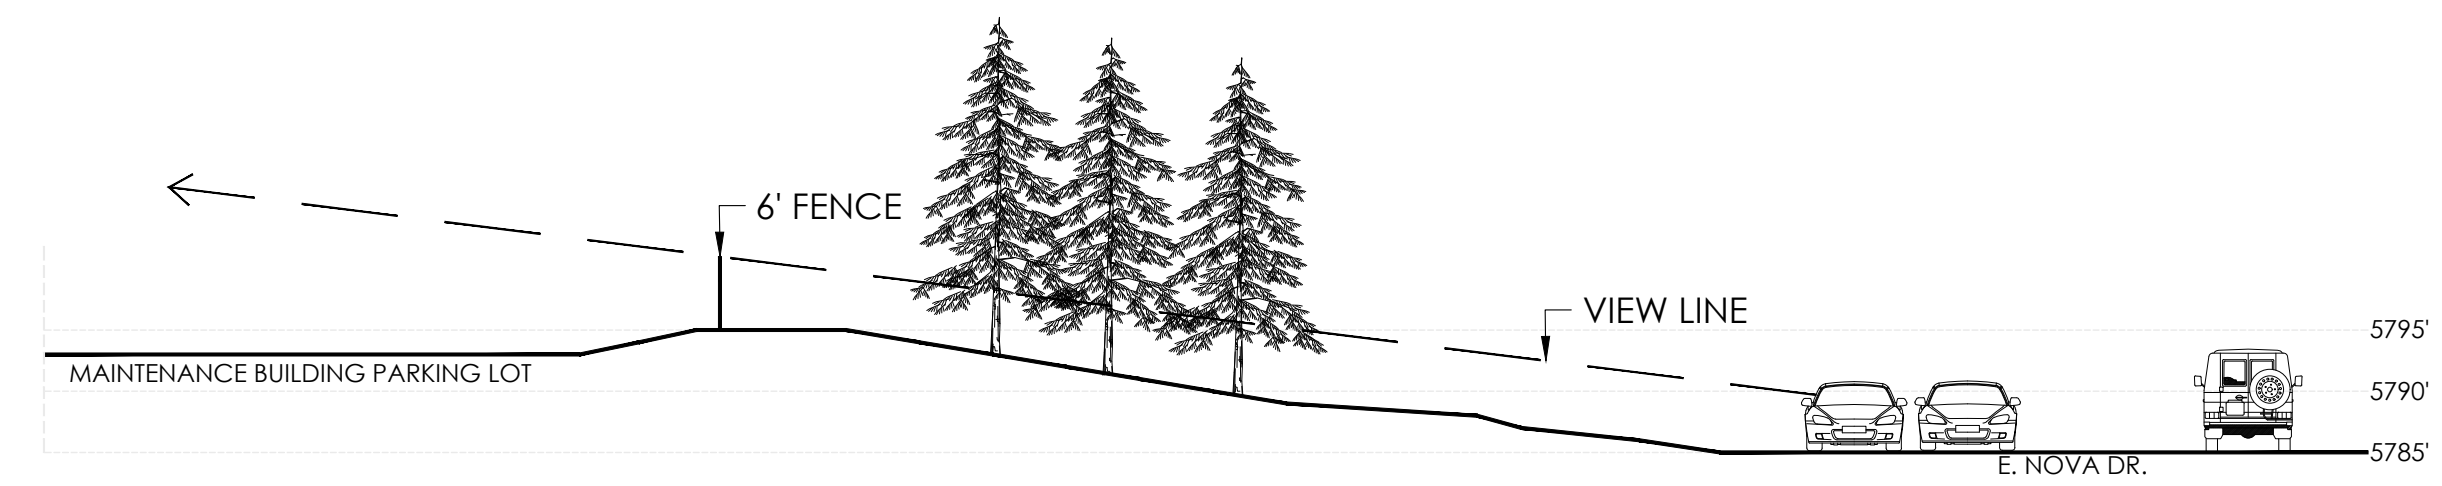

2 SECTION B
SCALE: NTS

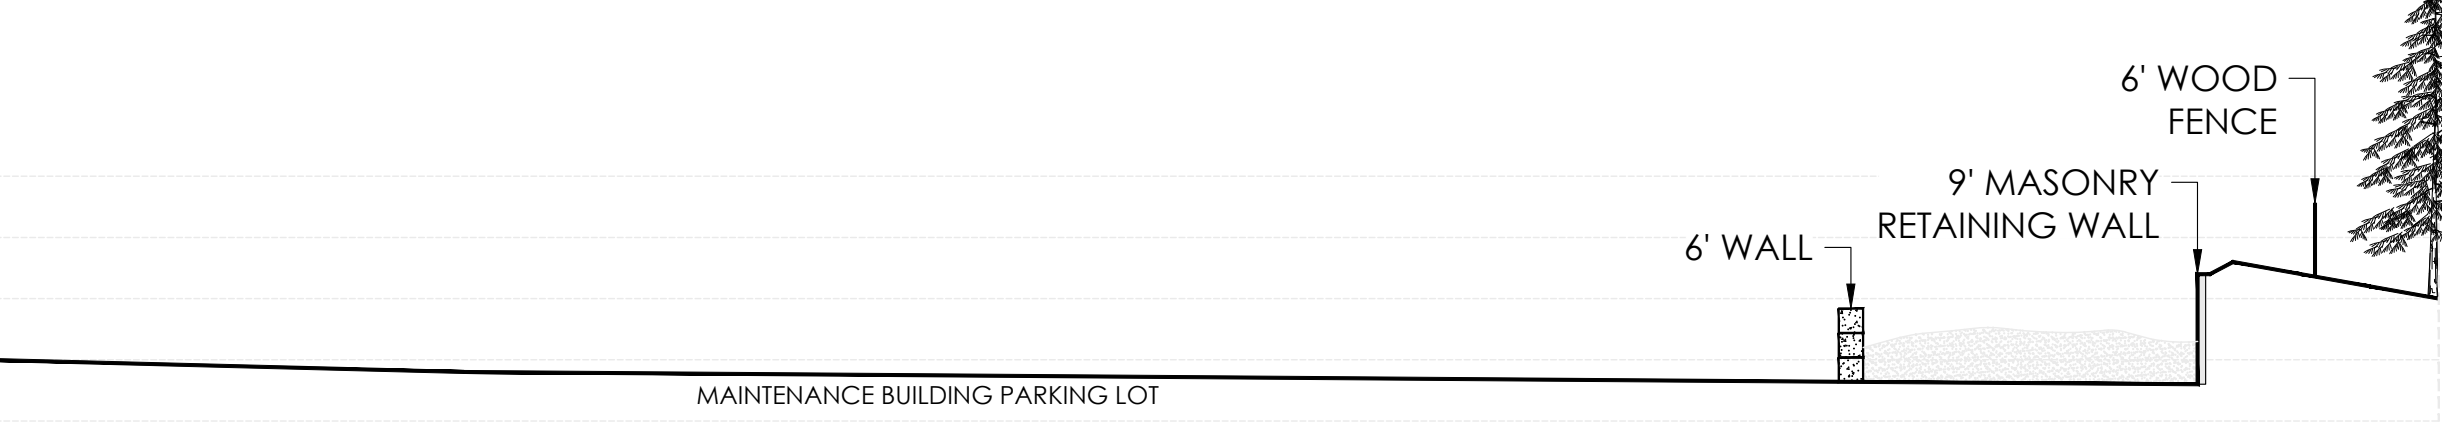

3 SECTION C
SCALE: NTS



Know what's below.
Call before you dig.



00200 E. Girard Ave., Ste A-314
Denver, CO 80231
PH: 303.632.8867

PROJECT NAME

PRAIRIE POINT GOLF
AURORA, COLORADO
SITE PLAN

SHEET TITLE

LANDSCAPE NOTES &
DETAILS

SHEET NUMBER

L.25

SHEET 58 OF 69

JULY 26, 2024



PRAIRIE POINT GOLF


AURORA, COLORADO

SITE PLAN


LANDSCAPE NOTES & DETAILS

L.26

JULY 26, 2024

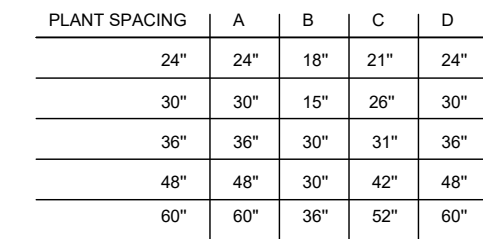

13 24' MANUAL SWINGING GATE
SCALE: NTC

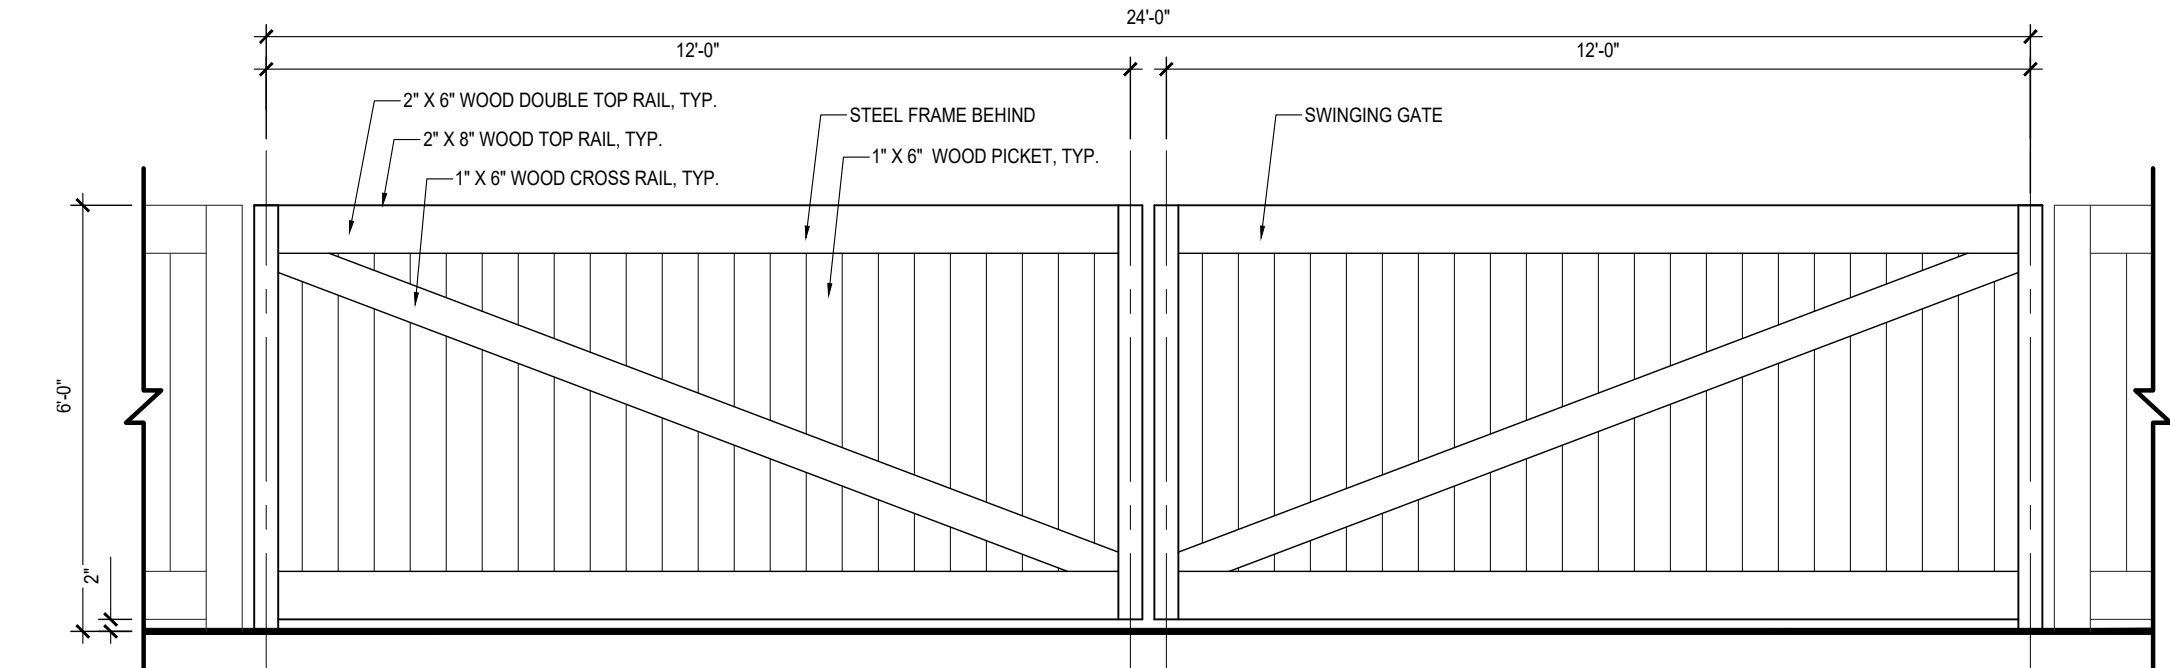

NOTES:

1. ALL WOOD FOR FENCING SHALL BE CEDAR AND TREATED WITH ONE OF THE FOLLOWING, OR APPROVED EQUAL.
 - LIFETIME WOOD TREATMENT
 - ECO WOOD TREATMENT

NOTE:

1. ALL DETAILS ARE FOR REFERENCE ONLY. FINAL STRUCTURES TO BE DETERMINED AT CONSTRUCTION DOCUMENTS.
2. ALL WOOD FENCES SHALL BE TREATED WITH ONE OF THE FOLLOWING PRESERVATIVE TREATMENT PRODUCTS:
 - LIFETIME® WOOD TREATMENT,
MANUFACTURER: VALHALLA WOOD PRESERVATIVES LTD,
WWW.VALHALCO.COM
 - ECO WOOD TREATMENT
MANUFACTURER: INT. ECO WOOD TREATMENT,
[HTTP://ECOWOODTREATMENT.COM](http://ECOWOODTREATMENT.COM)
 - AN EQUIVALENT PRODUCT MAY BE USED IF APPROVED BY THE OWNER OR LANDSCAPE ARCHITECT



Know what's below.
Call before you dig.



PROJECT NAME

PRAIRIE POINT GOLF
AURORA, COLORADO
SITE PLAN

SHEET TITLE

ARCHITECTURAL
ELEVATIONS

SHEET NUMBER

A.1

SHEET 60 OF 69

JULY 26, 2024


BUILDING ELEVATIONS GENERAL NOTES:

1. REFER TO FLOOR PLANS FOR DIMENSIONS AND LOCATIONS OF OPENINGS.
2. REFER TO A-1 FOR DOOR AND WINDOW SCHEDULE AND ELEVATIONS.
3. OPENINGS FOR DOORS, WINDOWS, LOWERS, ETC. MUST BE VERIFIED WITH MFR. THOUGH OPENING REQUIREMENTS. ARCHITECTURAL DIMENSION PLANS ARE INTENDED TO LOCATE FEATURES OF THE BUILDING AND ARE NOT INTENDED TO BE USED AS CONSTRUCTION COORDINATION DRAWINGS.


KEYNOTE LEGEND	
Key Value	Keynote Text




1 NORTH ELEVATION
1/2" = 1'-0"

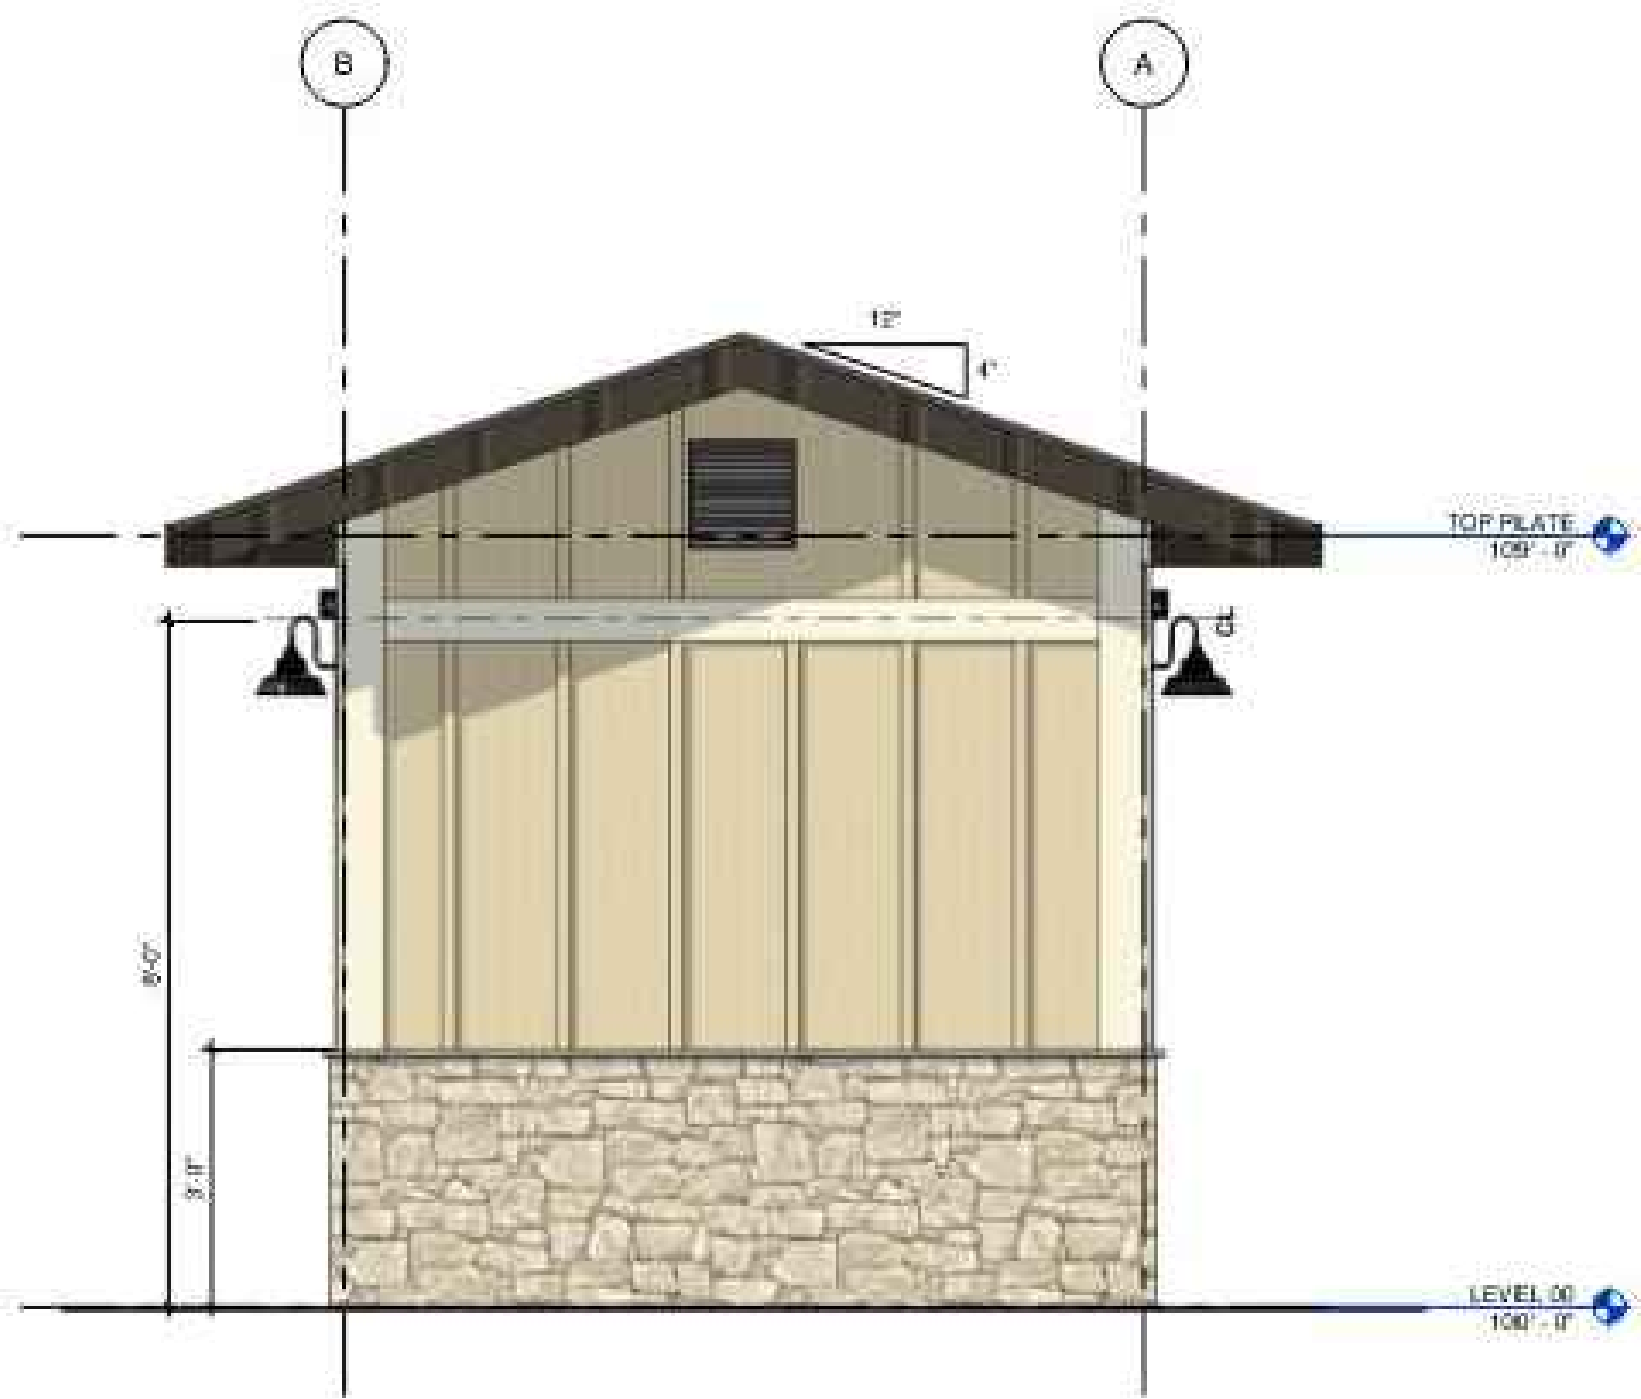

2 EAST ELEVATION
1/2" = 1'-0"

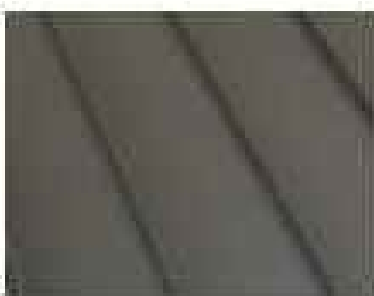

BERRIDGE METAL
ROOF "BRONZE"

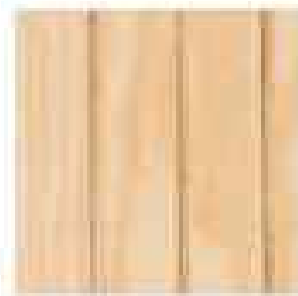

T-11 SIDING WITH
BATTEN SEAMS



COBBLESTONE
WAINSCOT



T-11 SIDING:
SW-7055
"CAMEL BACK"



TRIM: SW-7055
"AESTHETIC WHITE"



ACCENT: SW-7055
"ENDURING BRONZE"

3 MATERIALS
3/4" = 1'-0"




DOORS:
ALUMINUM CLAD
WOOD DOORS
COLOR: SW-7055
"ENDURING BRONZE"



LIGHTING:
GOOSENECK
BARN LIGHT
LIGHT BRONZE FINISH
SHIELDED FOR NIGHT SKY

4 ELEMENTS
3/4" = 1'-0"

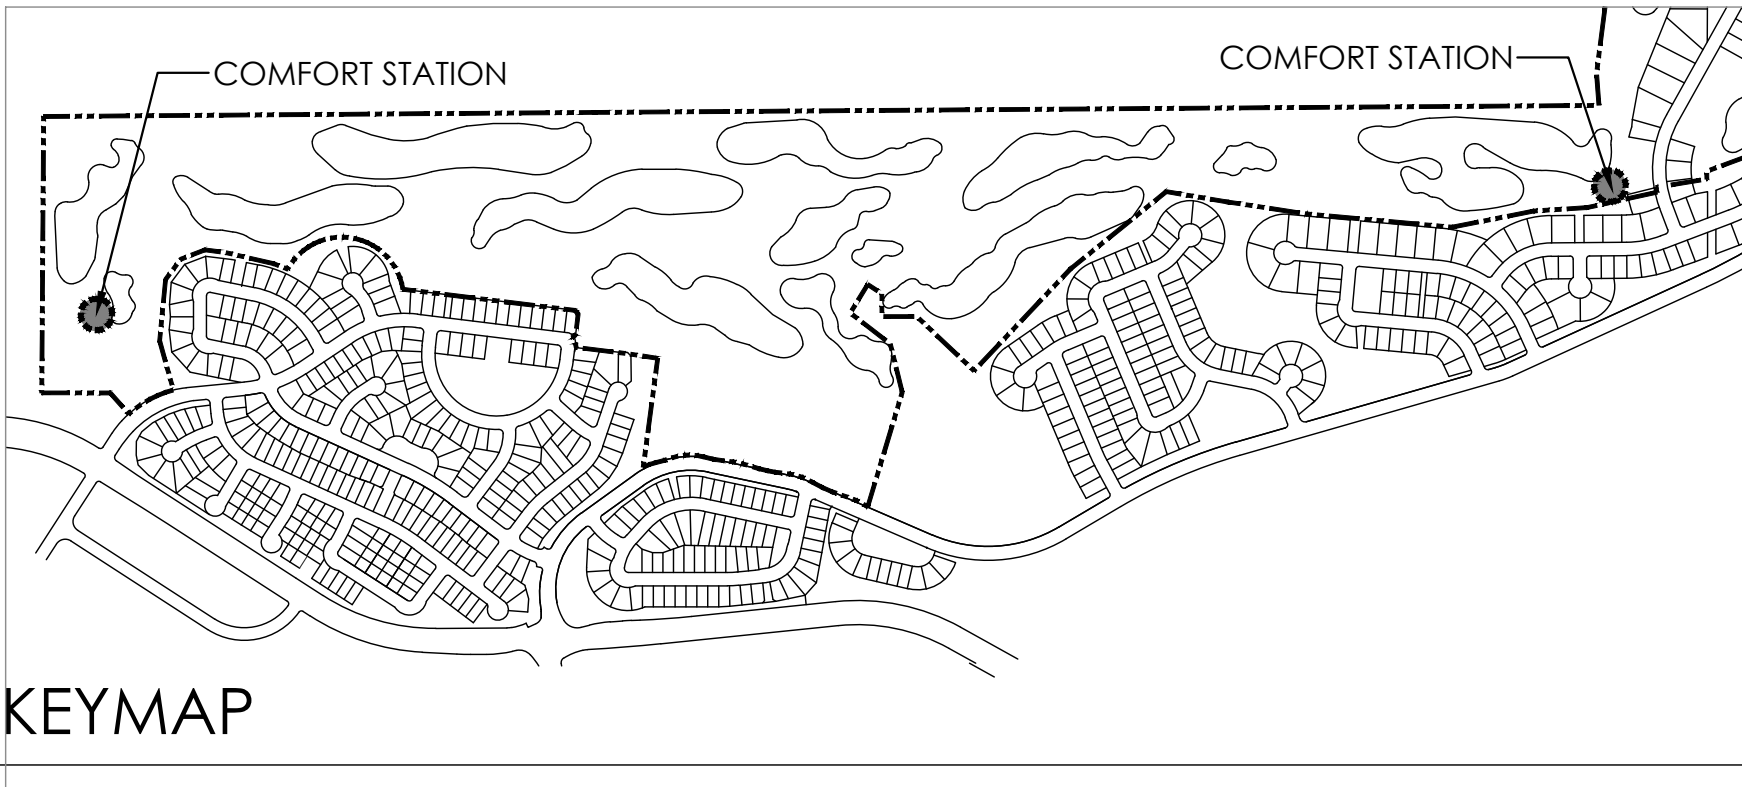

KEYMAP


COMFORT STATION



1300 JACKSON STREET, SUITE 200, GOLDEN CO 80401
PHONE: 303.458.9600 FAX: 303.458.9666



Know what's below.
Call before you dig.

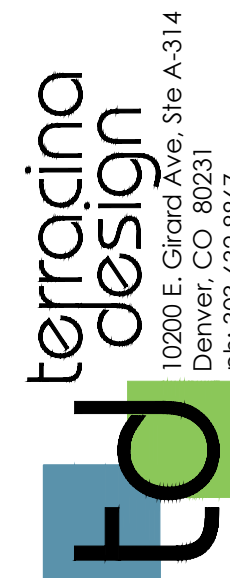

PROJECT NAME

PRAIRIE POINT GOLF
AURORA, COLORADO
SITE PLAN

SHEET TITLE

ARCHITECTURAL
ELEVATIONS

SHEET NUMBER

A.2


SHEET 61 OF 69

JULY 26, 2024


BUILDING ELEVATIONS GENERAL NOTES:

1. REFER TO FLOOR PLANS FOR DIMENSIONS AND LOCATIONS OF OPENINGS.
2. REFER TO A-1 FOR DOOR AND WINDOW SCHEDULE AND ELEVATIONS.
3. OPENINGS FOR DOORS, WINDOWS, LOUVER, ETC. MUST BE VERIFIED WITH MITT ROUGH OPENING REQUIREMENTS. ARCHITECTURAL DIMENSION PLANS ARE INTENDED TO LOCATE FEATURES OF THE BUILDING AND ARE NOT INTENDED TO BE USED AS CONSTRUCTION COORDINATION DRAWINGS.

KEYNOTE LEGEND	
Key Value	Keynote Text

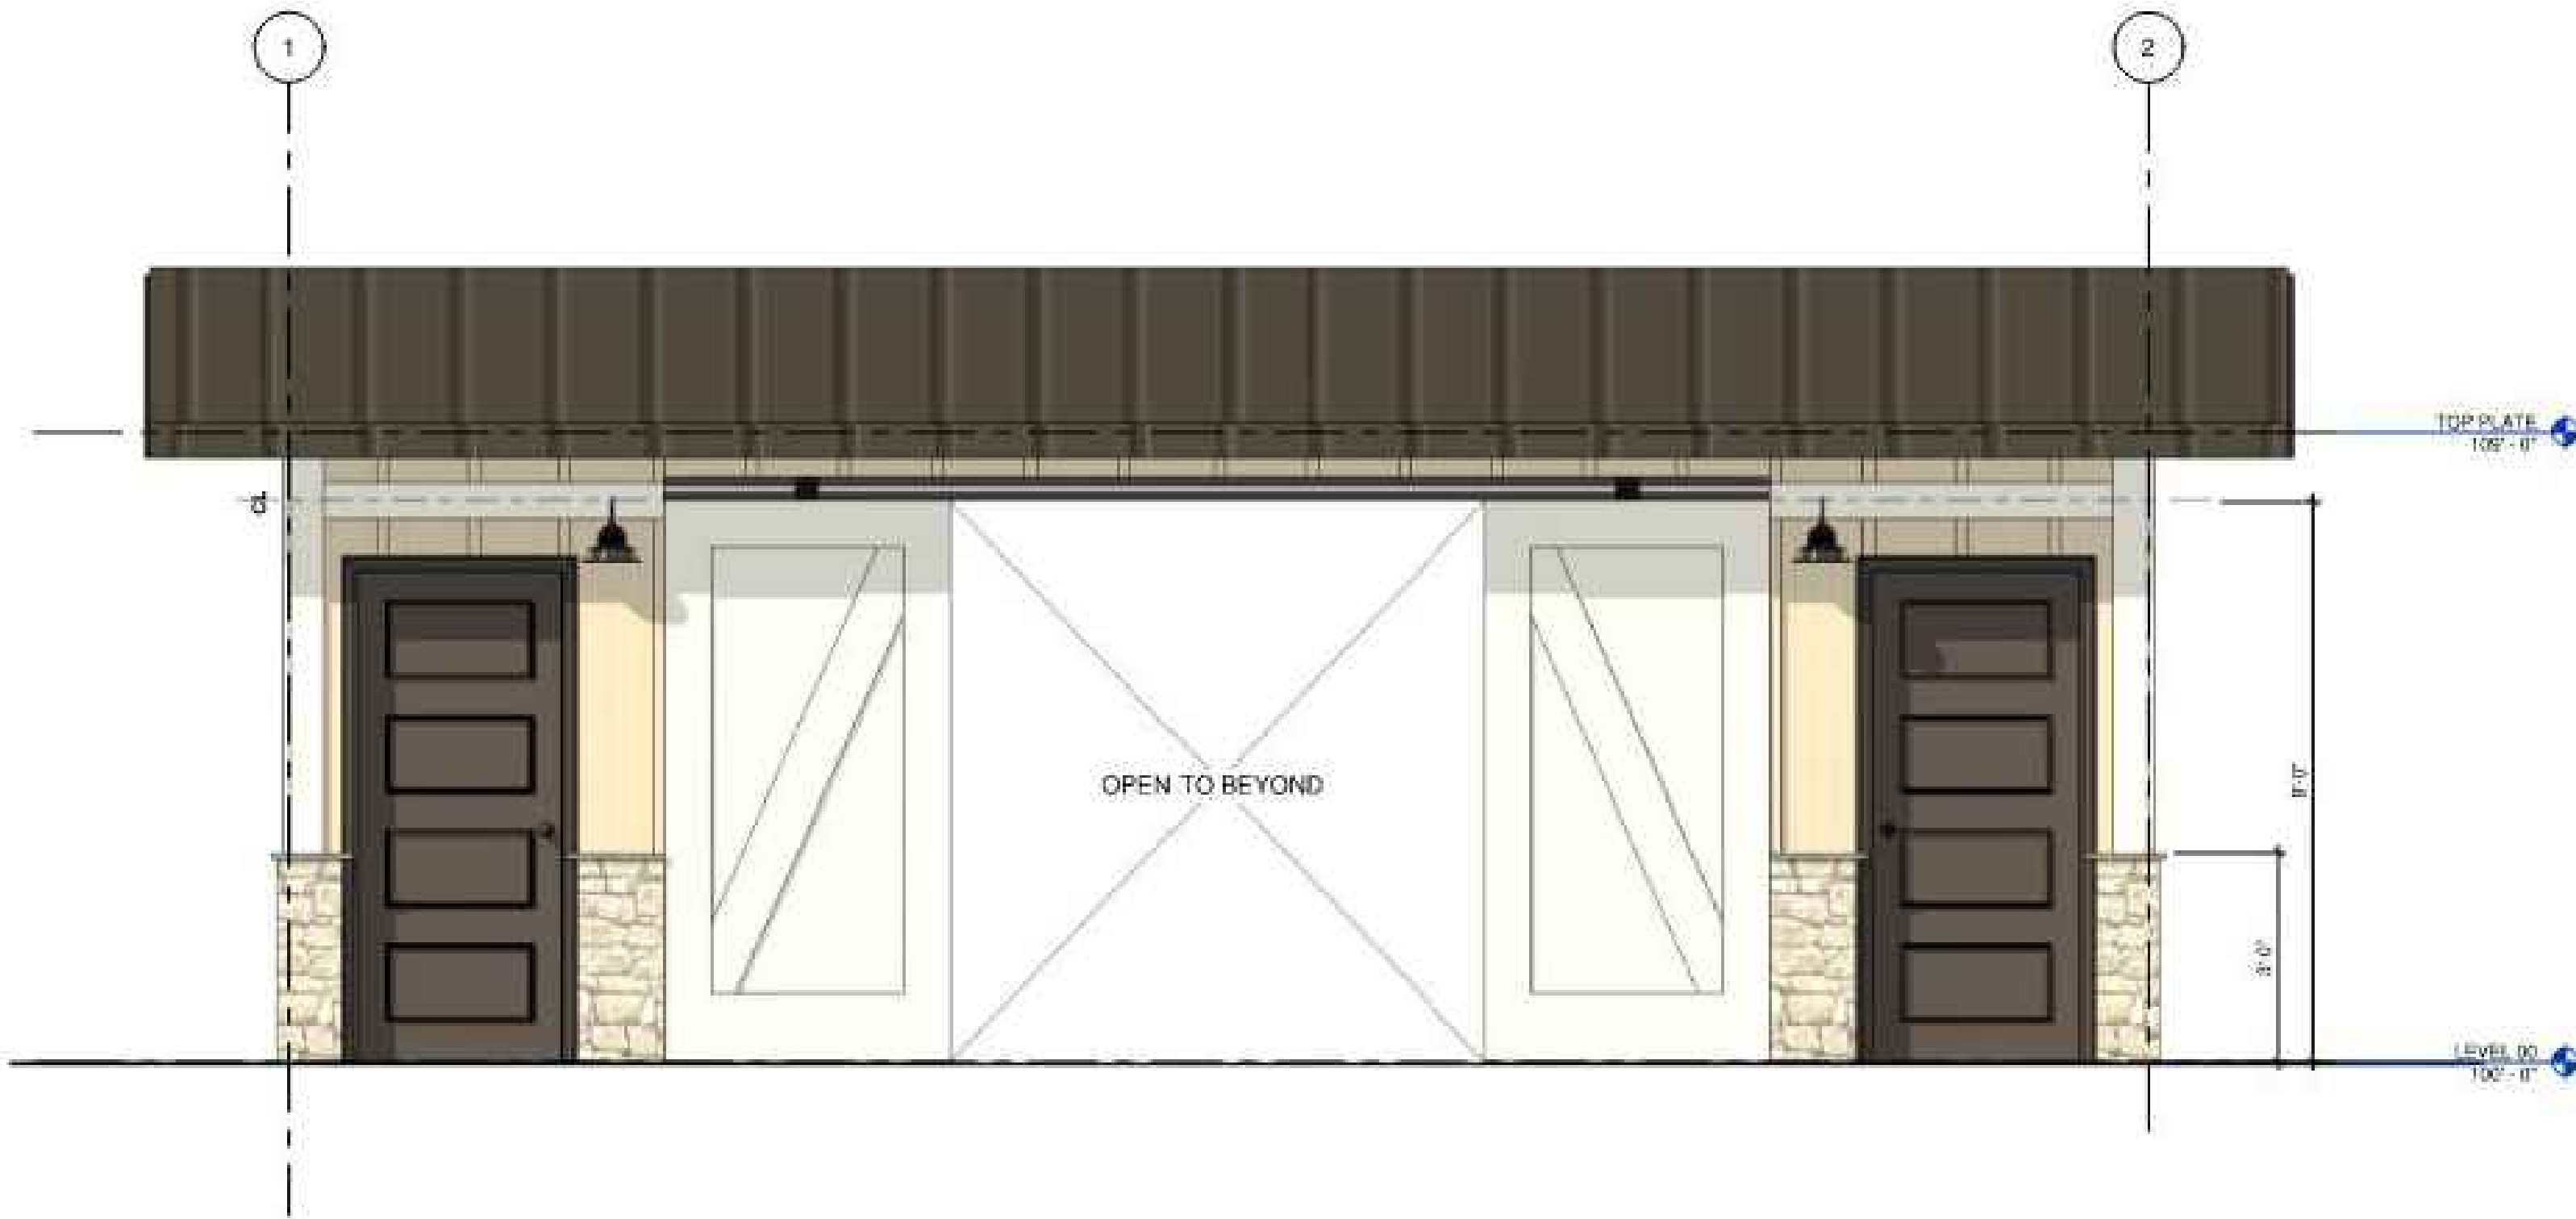

1 SOUTH ELEVATION
1/2" = 1'-0"

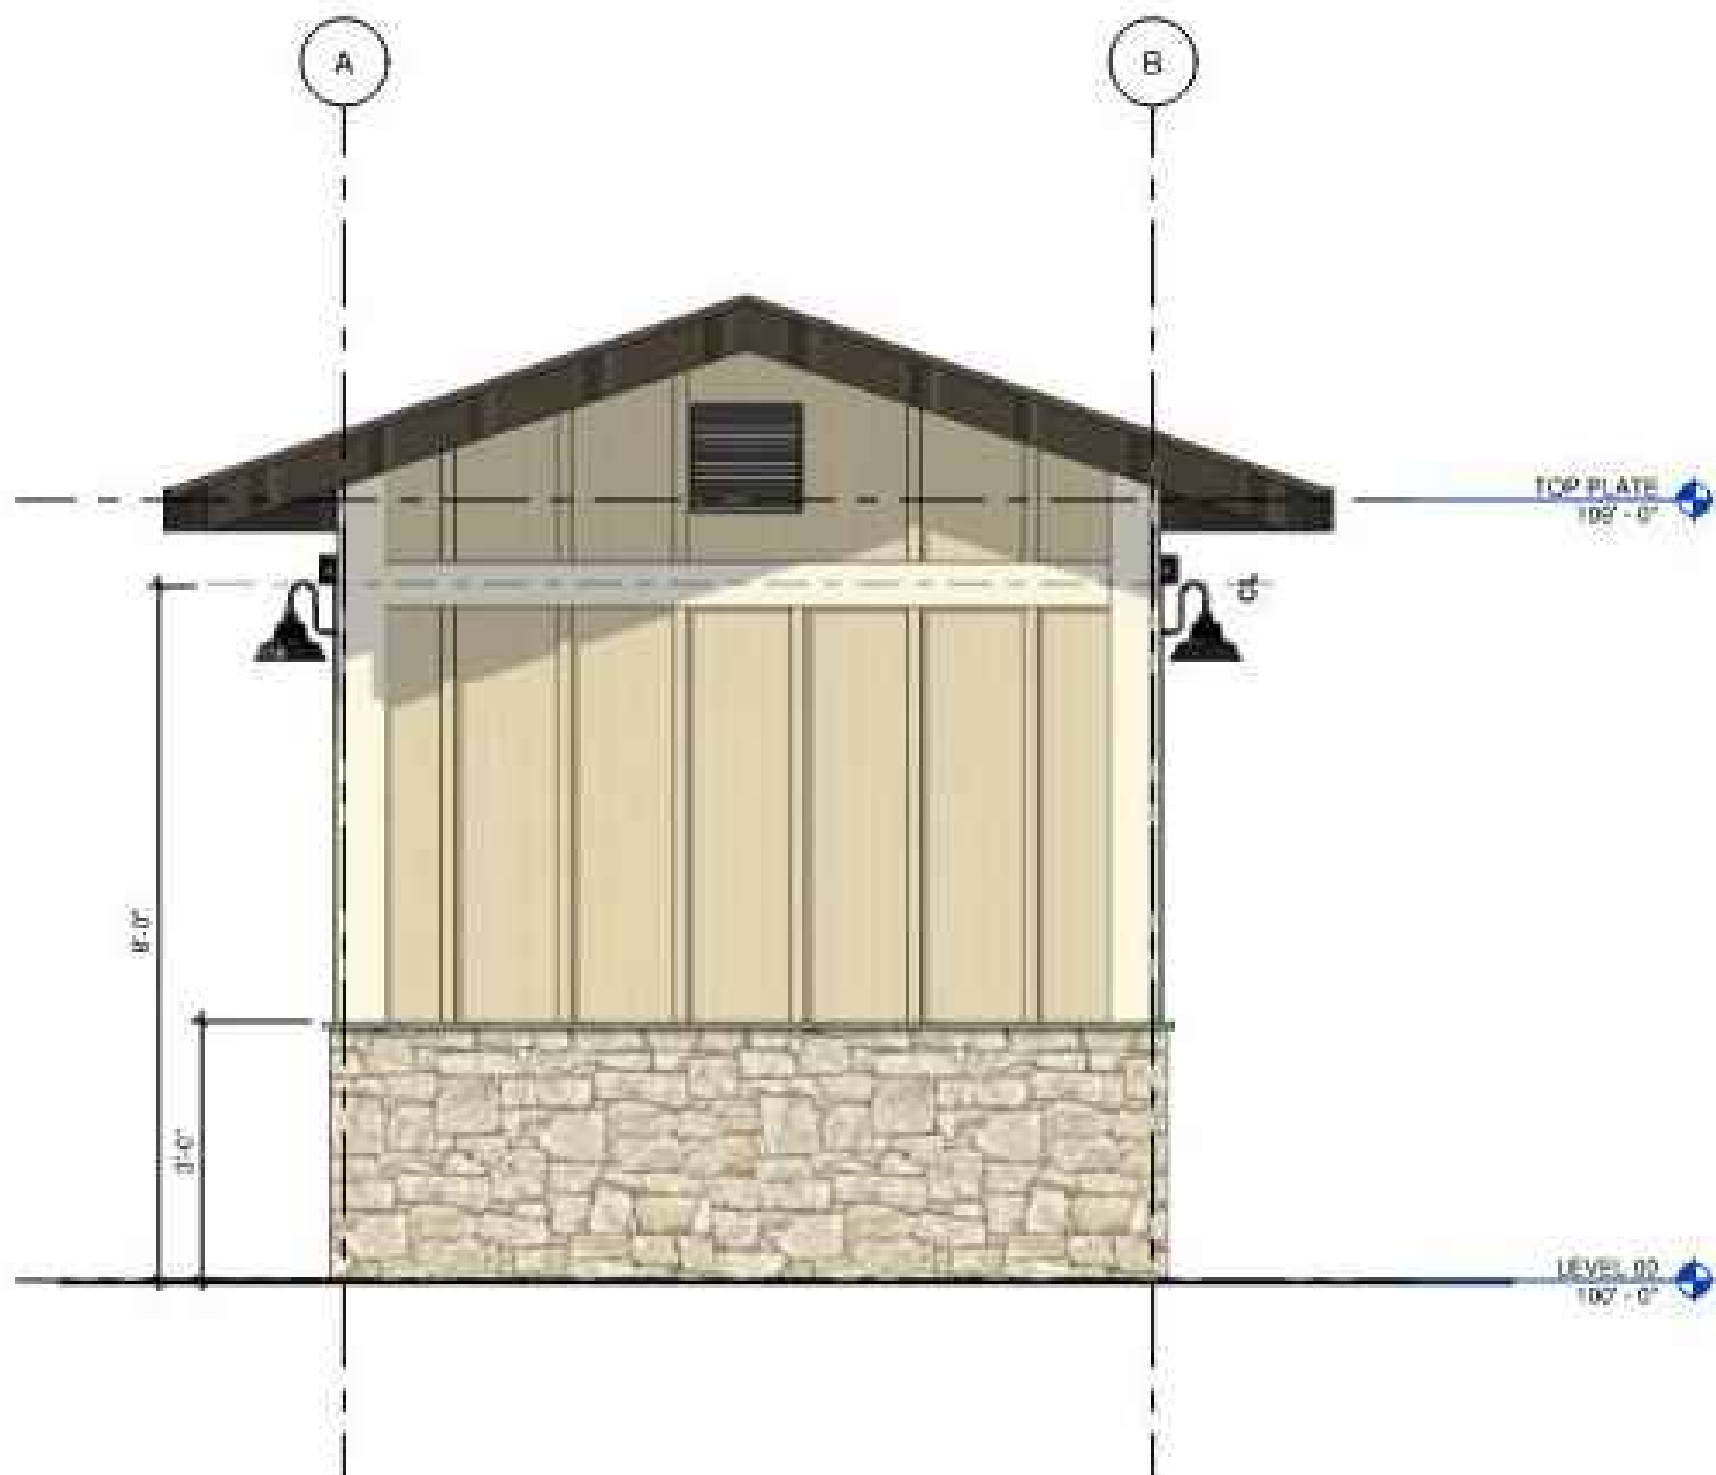

2 WEST ELEVATION
1/2" = 1'-0"




BERRIDGE METAL
ROOF "BRONZE"



T-11 SIDING WITH
BATTEN SEAMS



COBBLESTONE
WAINSCOT

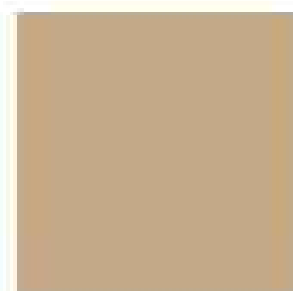

T-11 SIDING:
SW-7055
"CAMEL BACK"



TRIM: SW-7055
"AESTHETIC WHITE"



ACCENT: SW-7055
"ENDURING BRONZE"

3 MATERIALS
3/4" = 1'-0"

COMFORT STATION



1300 JACKSON STREET, SUITE 200, GOLDEN CO 80401
PHONE: 303.458.9600 FAX: 303.458.9666




DOORS
ALUMINUM CLAD
WOOD DOORS
COLOR: SW-7055
"ENDURING BRONZE"



LIGHTING
GOOSENECK
BARN LIGHT
LIGHT BRONZE FINISH
SHIELDED FOR NIGHT SKY

4 ELEMENTS
3/4" = 1'-0"

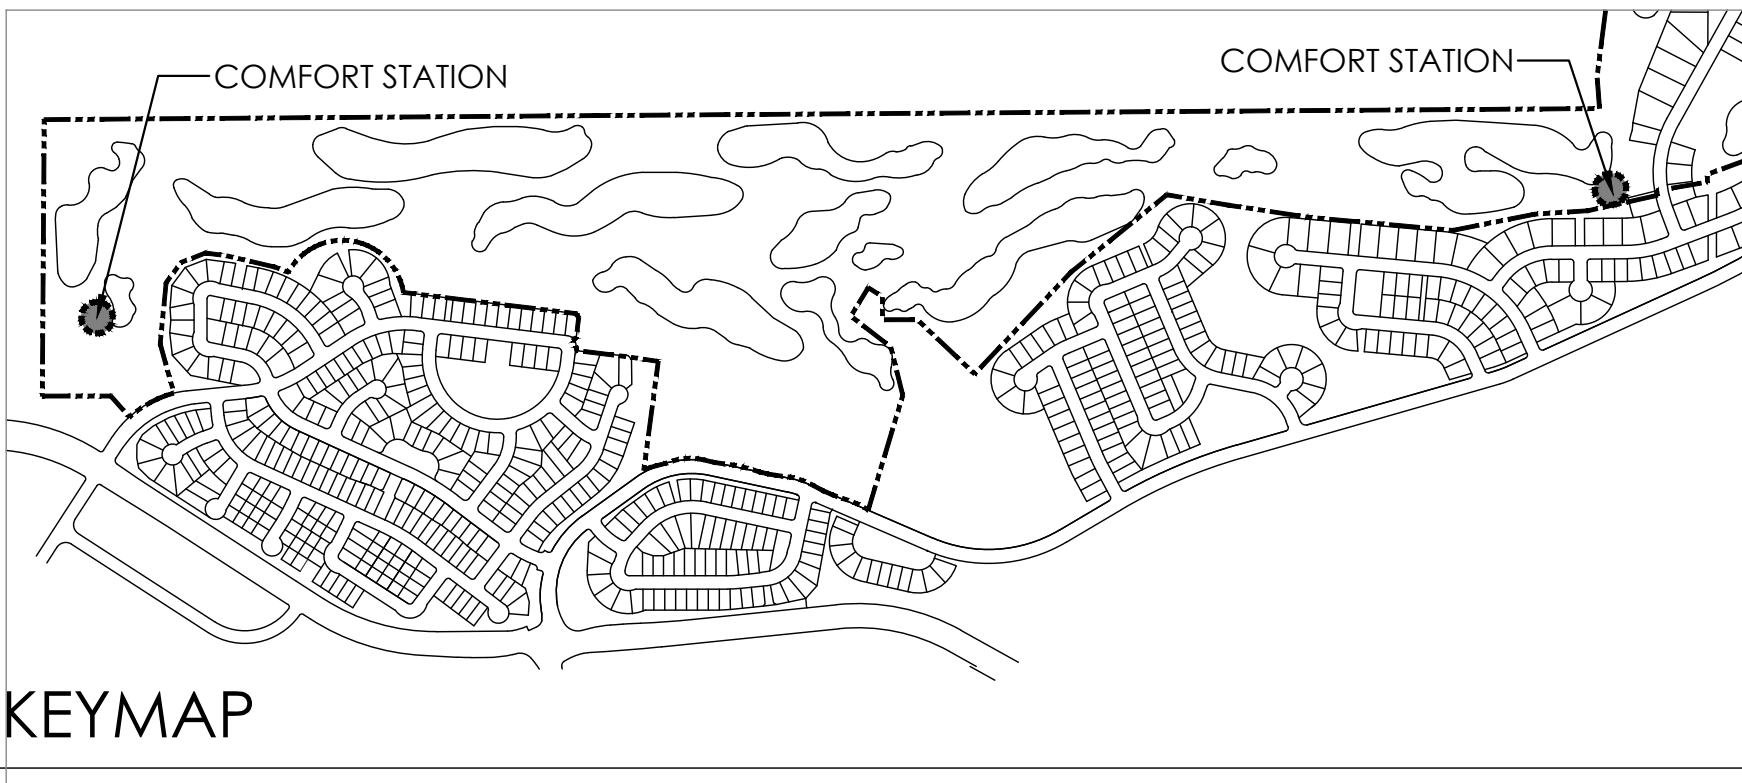

KEYMAP

NOT FOR CONSTRUCTION



MAINTENANCE BUILDING- SOUTH VIEW

ELEMENTS



WINDOWS
ALUMINUM CLAD
WOOD WINDOWS
COLOR TO MATCH
TRIM



DOORS
ALUMINUM CLAD
WOOD DOORS
COLOR: SW-7055
"ENDURING BRONZE"



LIGHTING
GOOSENECK BARN LIGHT
LIGHT BRONZE FINISH, FULLY
SHIELDED FOR NIGHT SKY

MATERIALS



BERRIDGE METAL ROOF
"BRONZE"



ASPHALT SHINGLES
GAF TIMBERLINE HDZ
"WEATHERED WOOD"



T1-11 SIDING WITH
BATTEN SEAMS



SHERWIN WILLIAMS
SW-7036
"ACCESSIBLE BEIGE"



COBBLE STONE
WAINSCOT





BEHR ST146
SEMI-TRANSPARENT
"CEDAR"



TRIM
SHERWIN WILLIAMS
SW-7035
"AESTHETIC WHITE"




ACCENT
SHERWIN WILLIAMS
SW-7055
"ENDURING BRONZE"

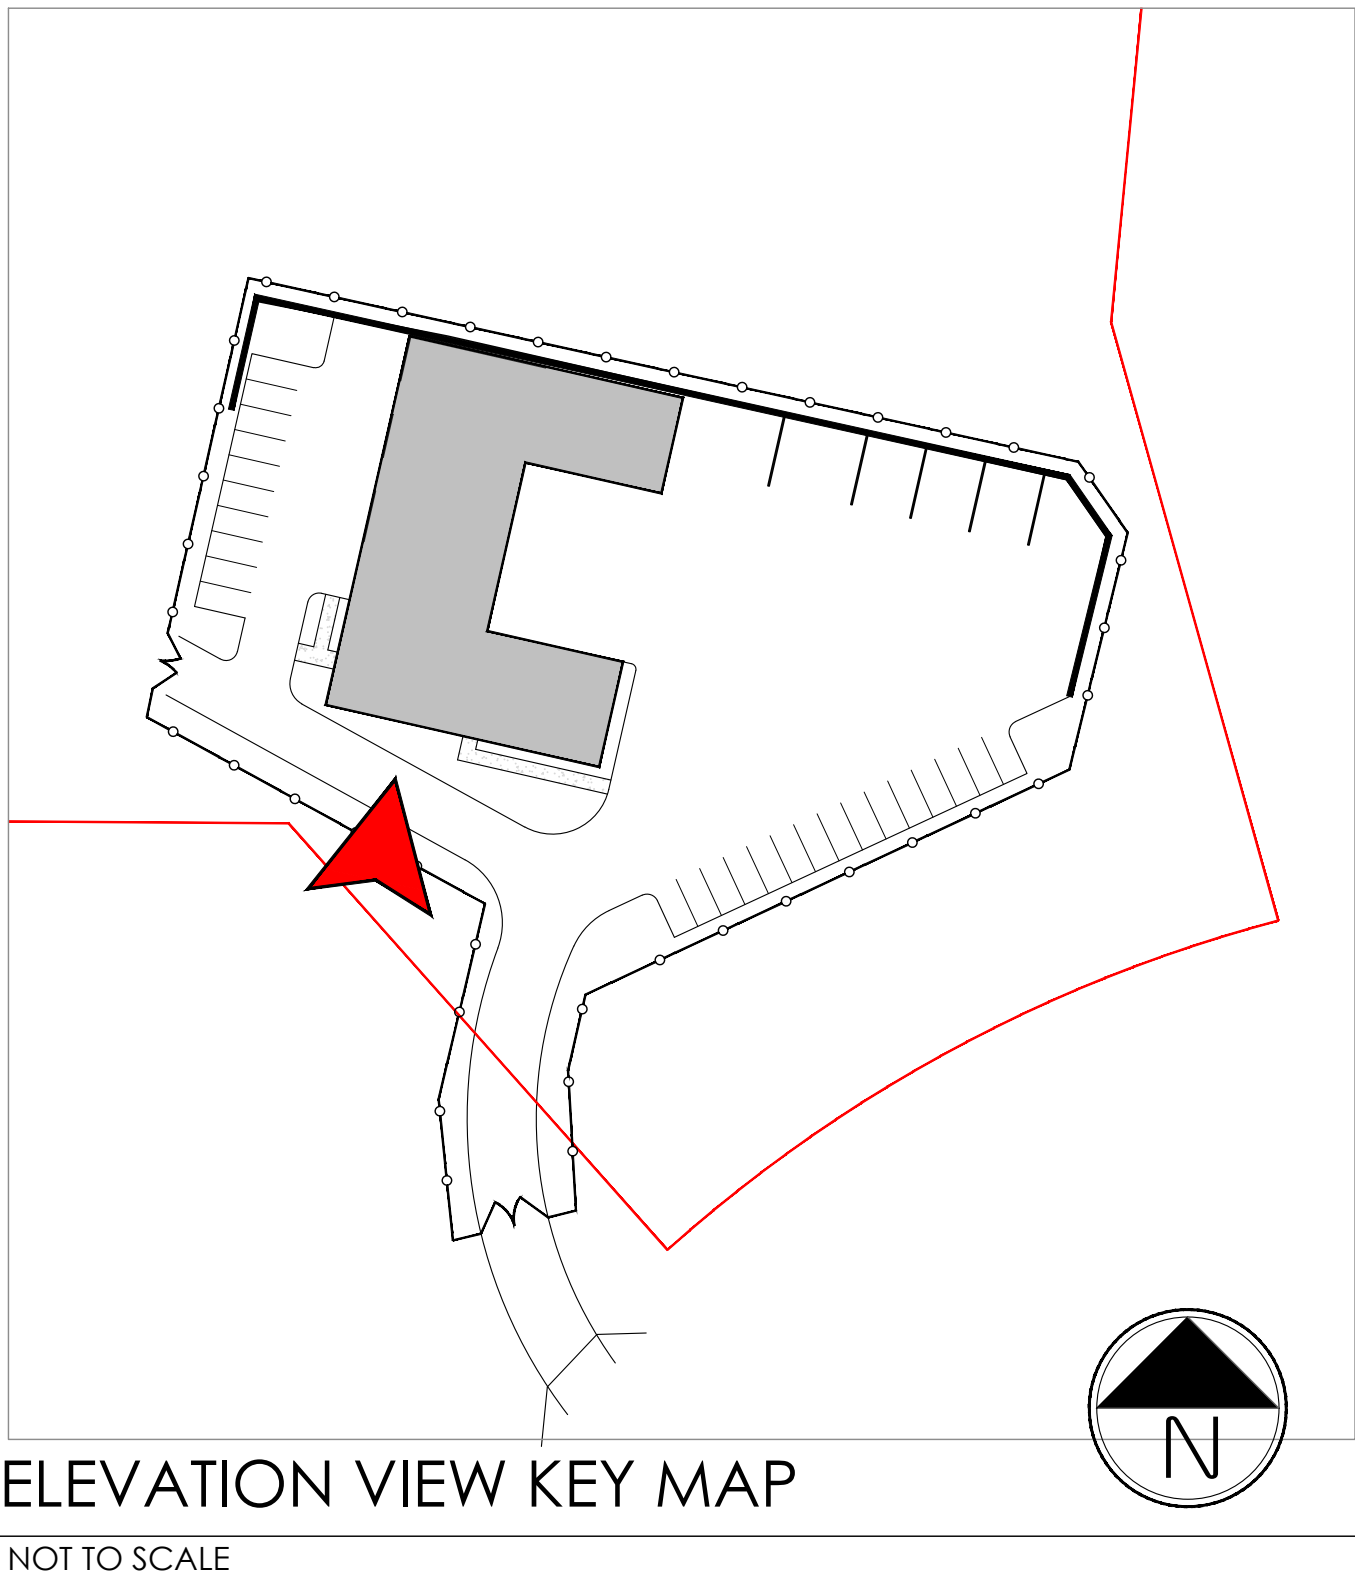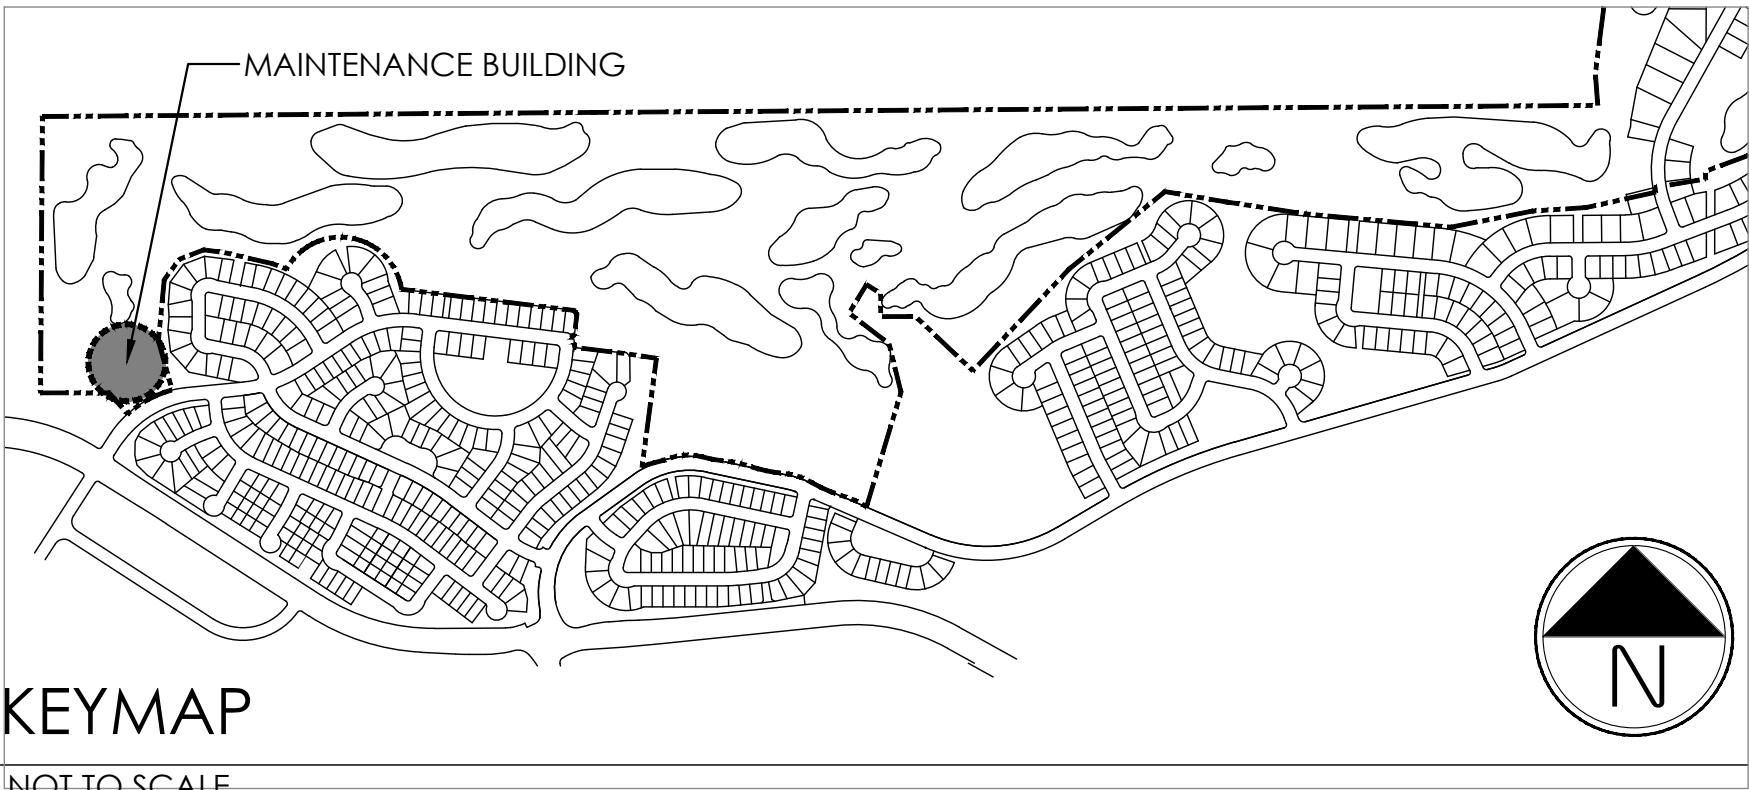



MAINTENANCE BUILDING- WEST VIEW

ELEMENTS

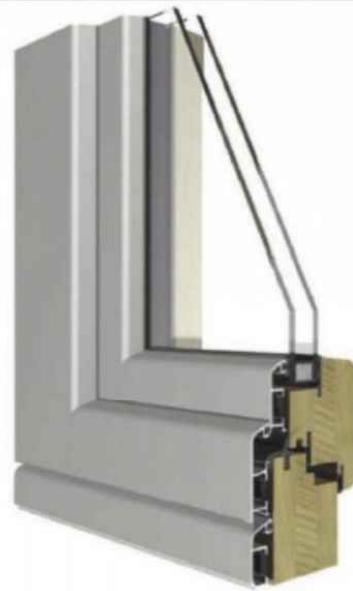

WINDOWS
ALUMINUM CLAD
WOOD WINDOWS
COLOR TO MATCH
TRIM



DOORS
ALUMINUM CLAD
WOOD DOORS
COLOR: SW-7055
"ENDURING BRONZE"



LIGHTING
GOOSENECK BARN LIGHT
LIGHT BRONZE FINISH, FULLY
SHIELDED FOR NIGHT SKY

MATERIALS



BERRIDGE METAL ROOF
"BRONZE"



ASPHALT SHINGLES
GAF TIMBERLINE HDZ
"WEATHERED WOOD"




T1-11 SIDING WITH
BATTEN SEAMS




COBBLE STONE
WAINSCOT





BEHR ST146
SEMI-TRANSPARENT
"CEDAR"

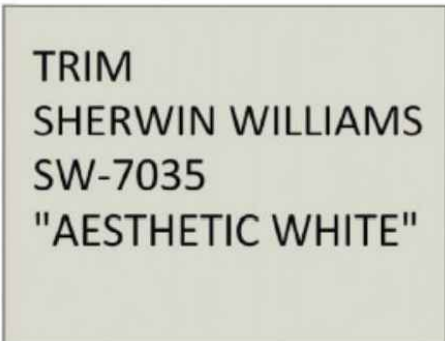

TRIM
SHERWIN WILLIAMS
SW-7035
"AESTHETIC WHITE"

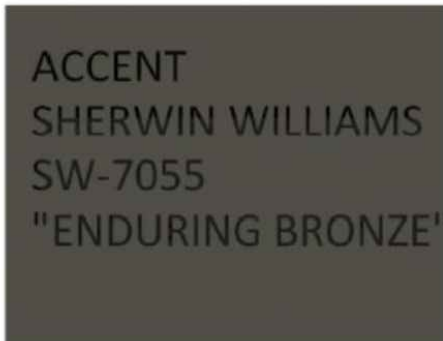


ACCENT
SHERWIN WILLIAMS
SW-7055
"ENDURING BRONZE"

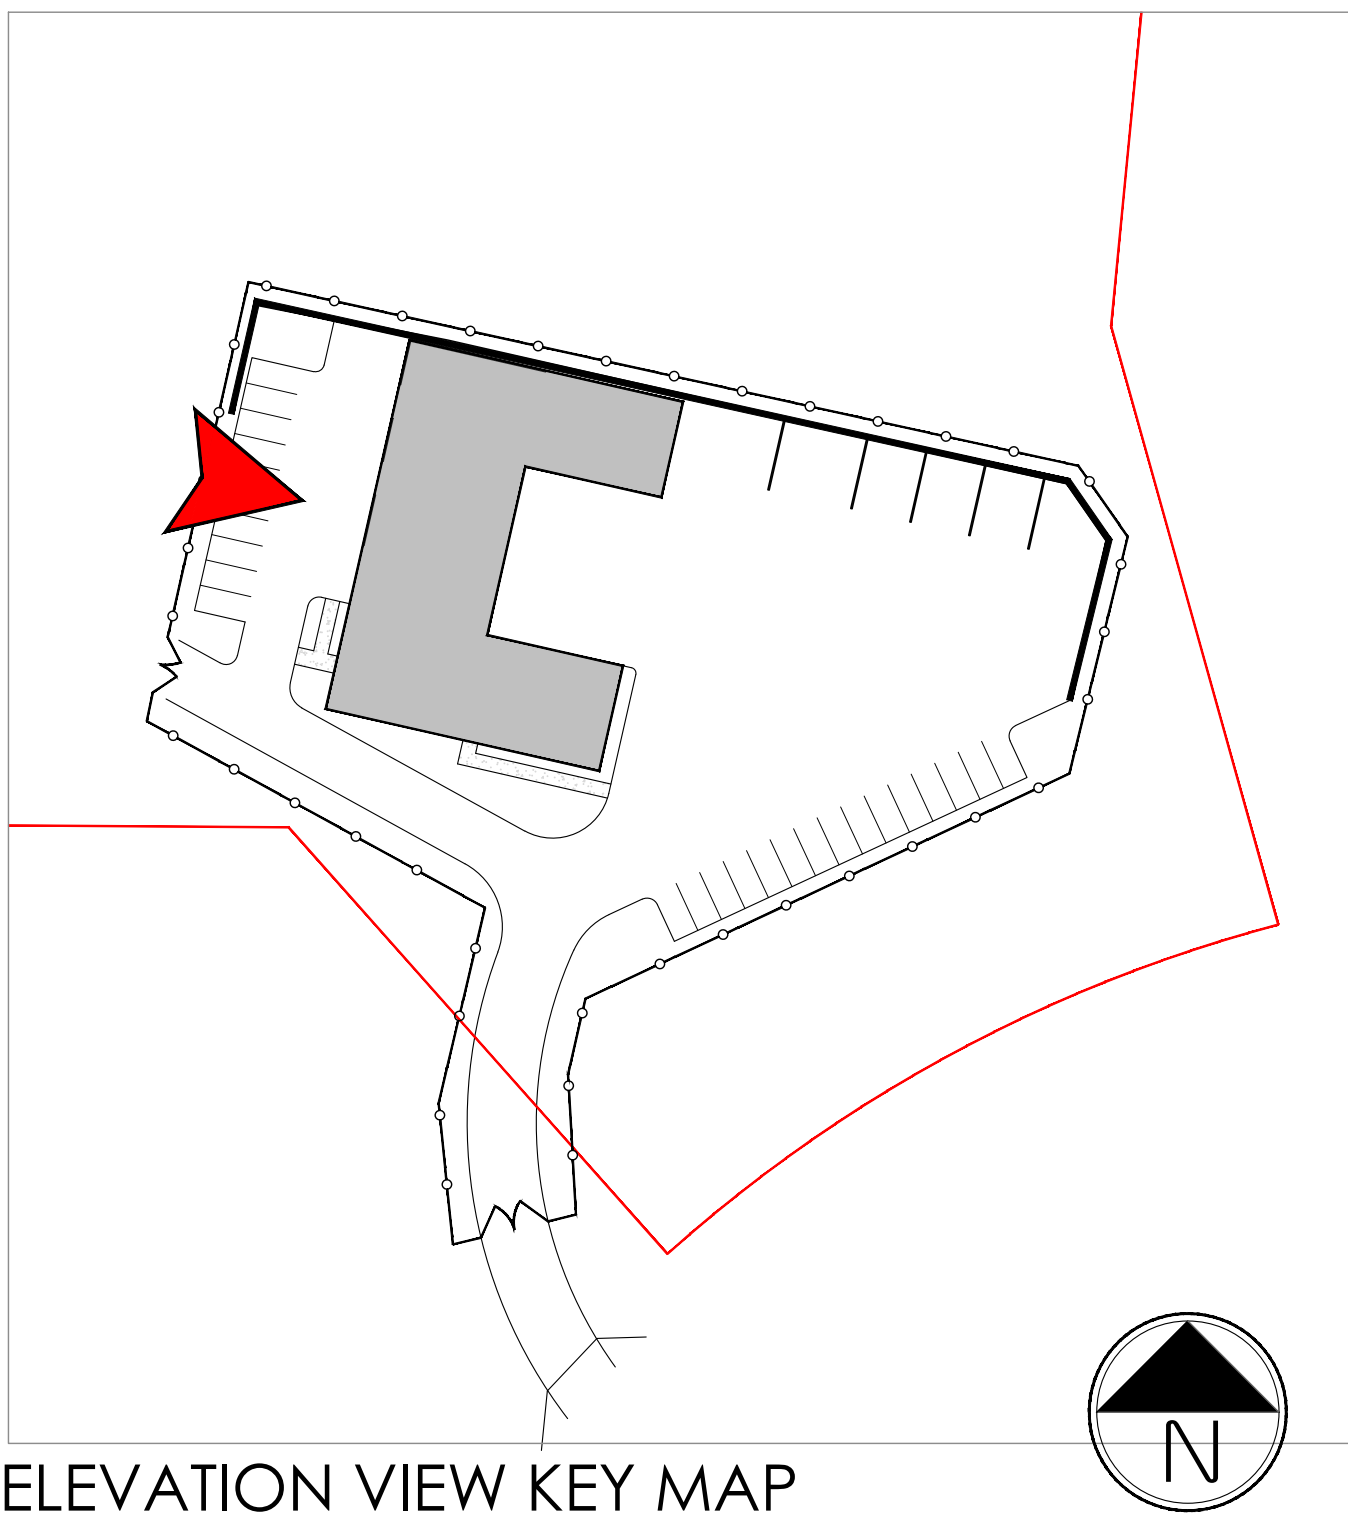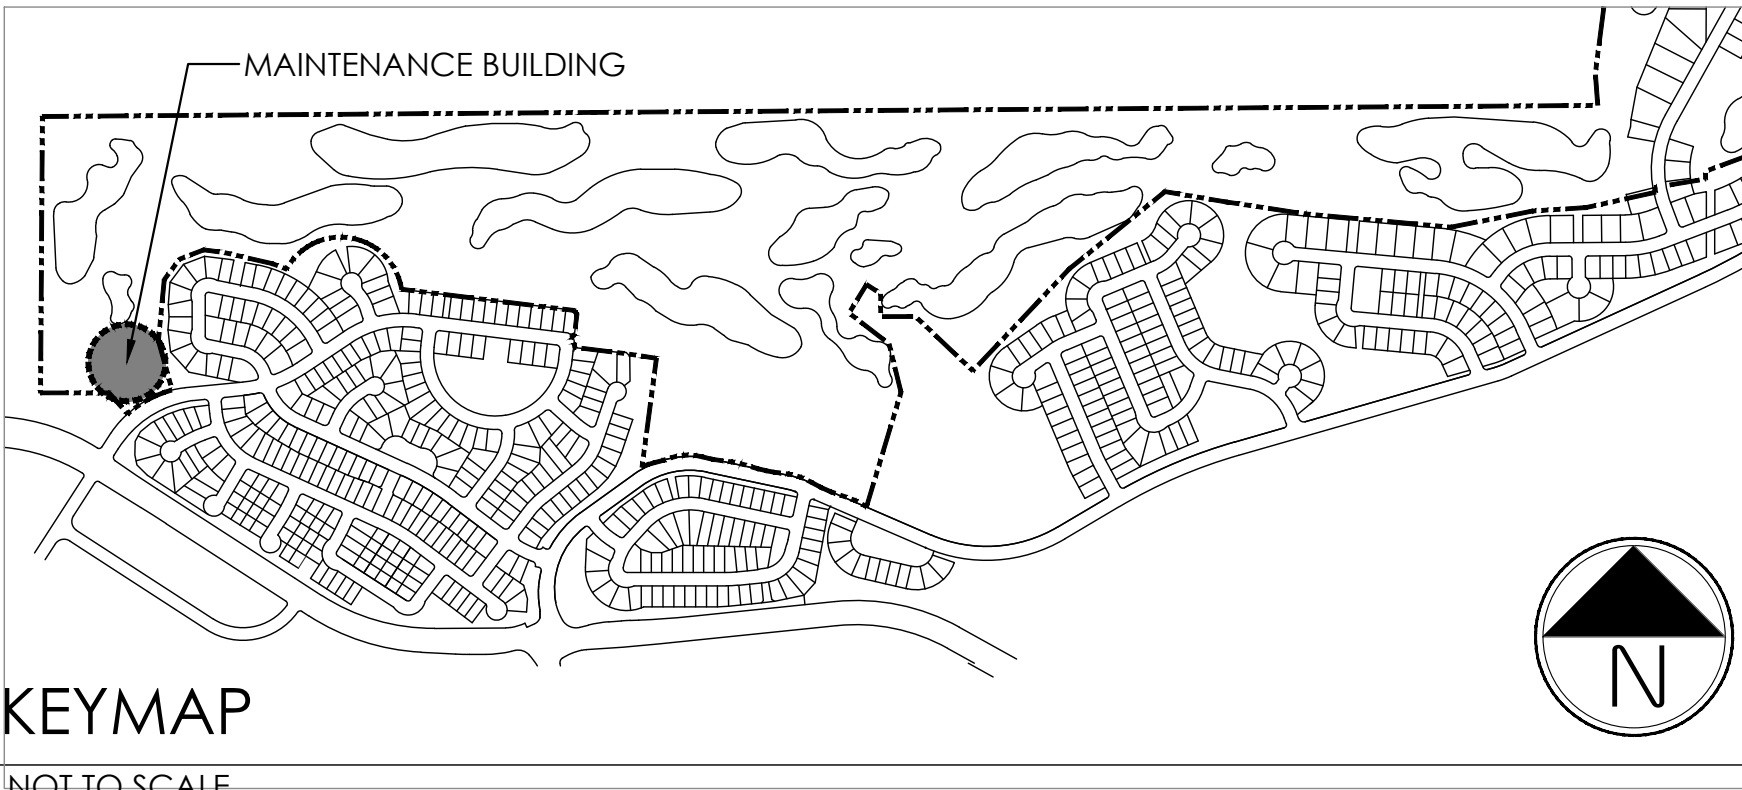



MAINTENANCE BUILDING- EAST VIEW

ELEMENTS

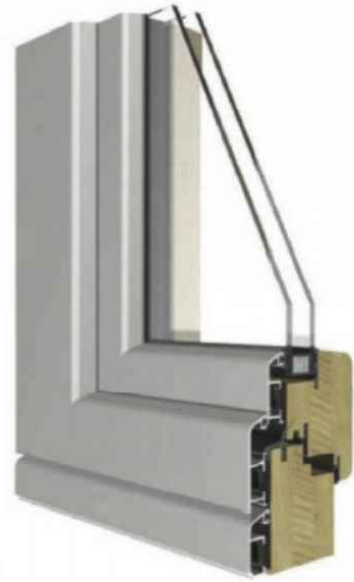

WINDOWS
ALUMINUM CLAD
WOOD WINDOWS
COLOR TO MATCH
TRIM



DOORS
ALUMINUM CLAD
WOOD DOORS
COLOR: SW-7055
"ENDURING BRONZE"




LIGHTING
GOOSENECK BARN LIGHT
LIGHT BRONZE FINISH, FULLY
SHIELDED FOR NIGHT SKY

MATERIALS



BERRIDGE METAL ROOF
"BRONZE"

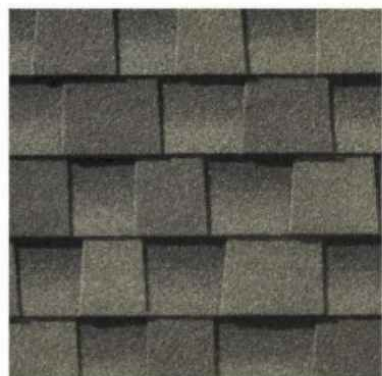


ASPHALT SHINGLES
GAF TIMBERLINE HDZ
"WEATHERED WOOD"




T1-11 SIDING WITH
BATTEN SEAMS



COBBLE STONE
WAINSCOT

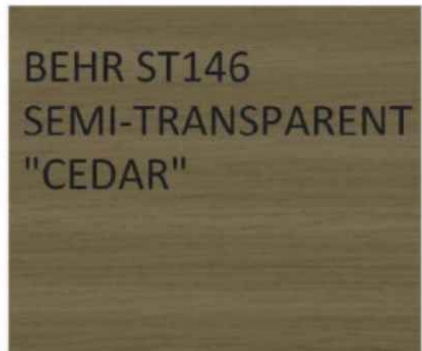



BEHR ST146
SEMI-TRANSPARENT
"CEDAR"

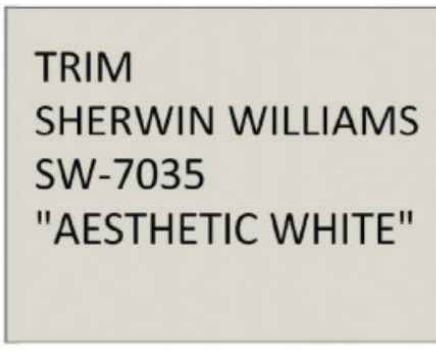

TRIM
SHERWIN WILLIAMS
SW-7035
"AESTHETIC WHITE"




ACCENT
SHERWIN WILLIAMS
SW-7055
"ENDURING BRONZE"

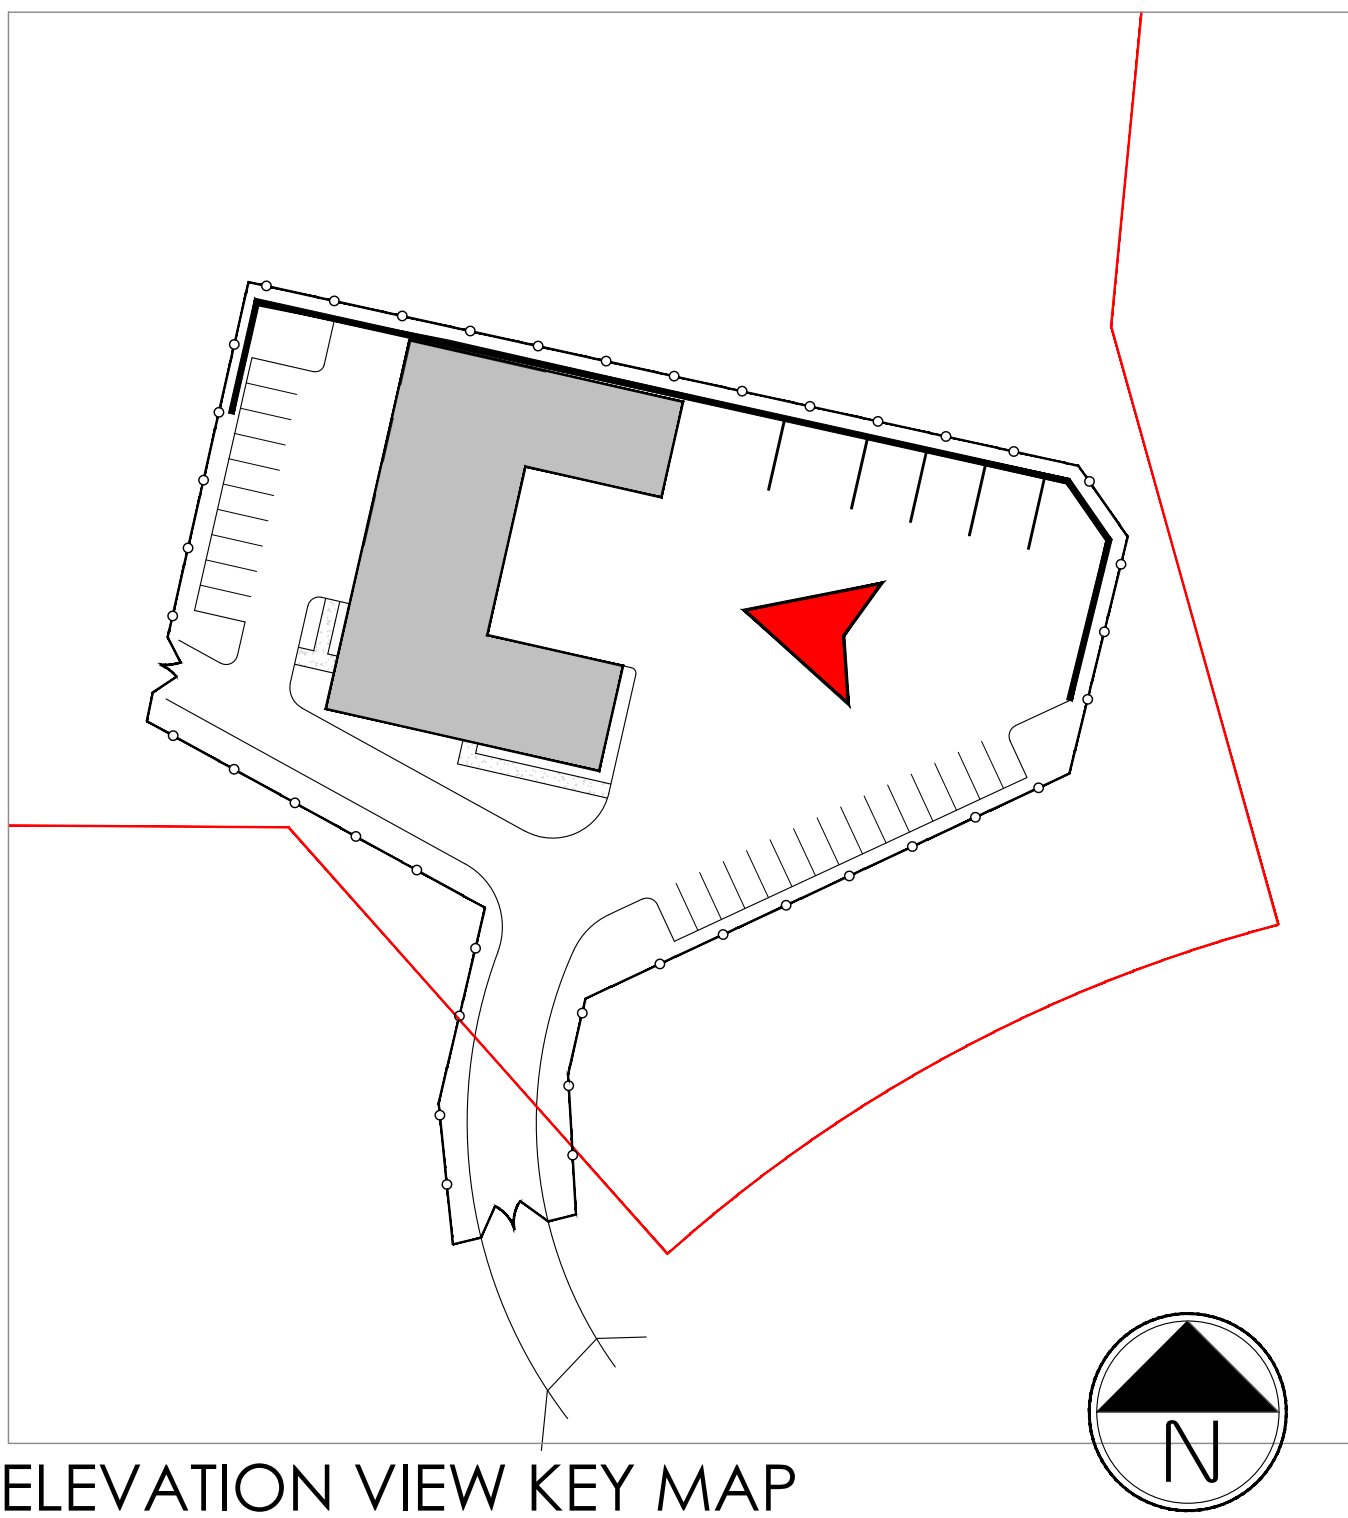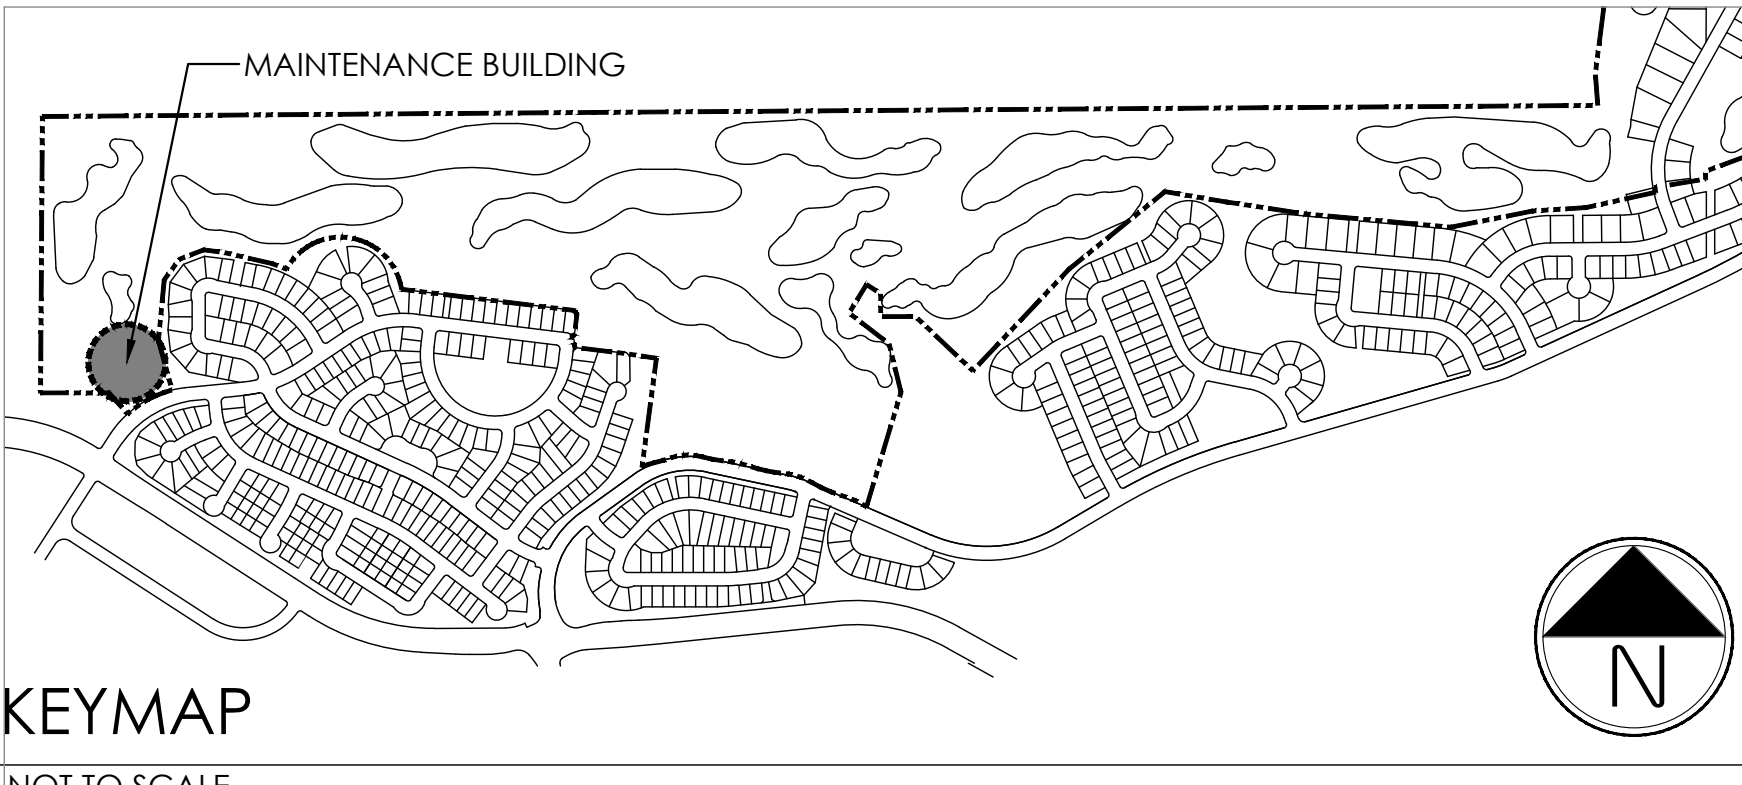



MAINTENANCE BUILDING- SOUTH VIEW 2

ELEMENTS

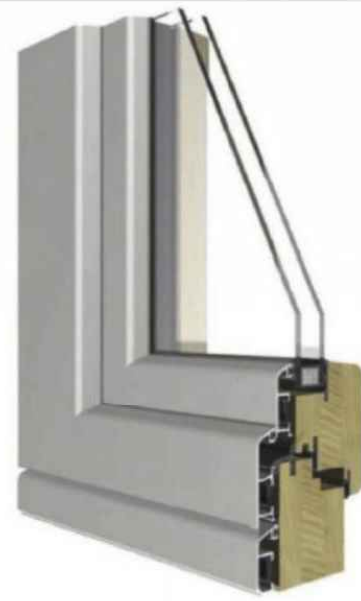

WINDOWS
ALUMINUM CLAD
WOOD WINDOWS
COLOR TO MATCH
TRIM



DOORS
ALUMINUM CLAD
WOOD DOORS
COLOR: SW-7055
"ENDURING BRONZE"



LIGHTING
GOOSENECK BARN LIGHT
LIGHT BRONZE FINISH, FULLY
SHIELDED FOR NIGHT SKY


MATERIALS



BERRIDGE METAL ROOF
"BRONZE"



ASPHALT SHINGLES
GAF TIMBERLINE HDZ
"WEATHERED WOOD"

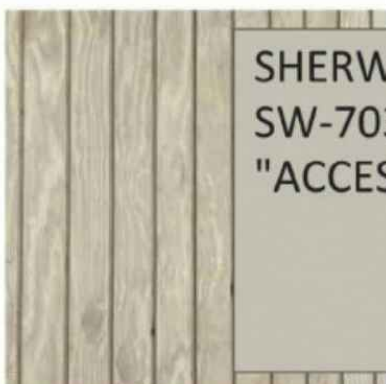


T1-11 SIDING WITH
BATTEN SEAMS

SHERWIN WILLIAMS
SW-7036
"ACCESSIBLE BEIGE"



COBBLE STONE
WAINSCOT

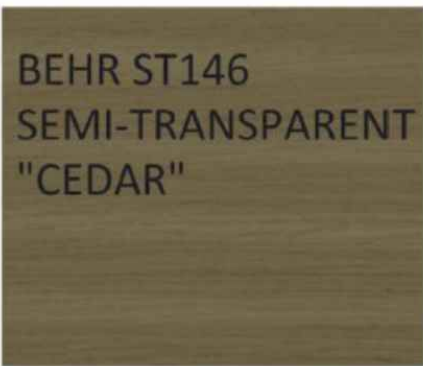



BEHR ST146
SEMI-TRANSPARENT
"CEDAR"



TRIM
SHERWIN WILLIAMS
SW-7035
"AESTHETIC WHITE"




ACCENT
SHERWIN WILLIAMS
SW-7055
"ENDURING BRONZE"

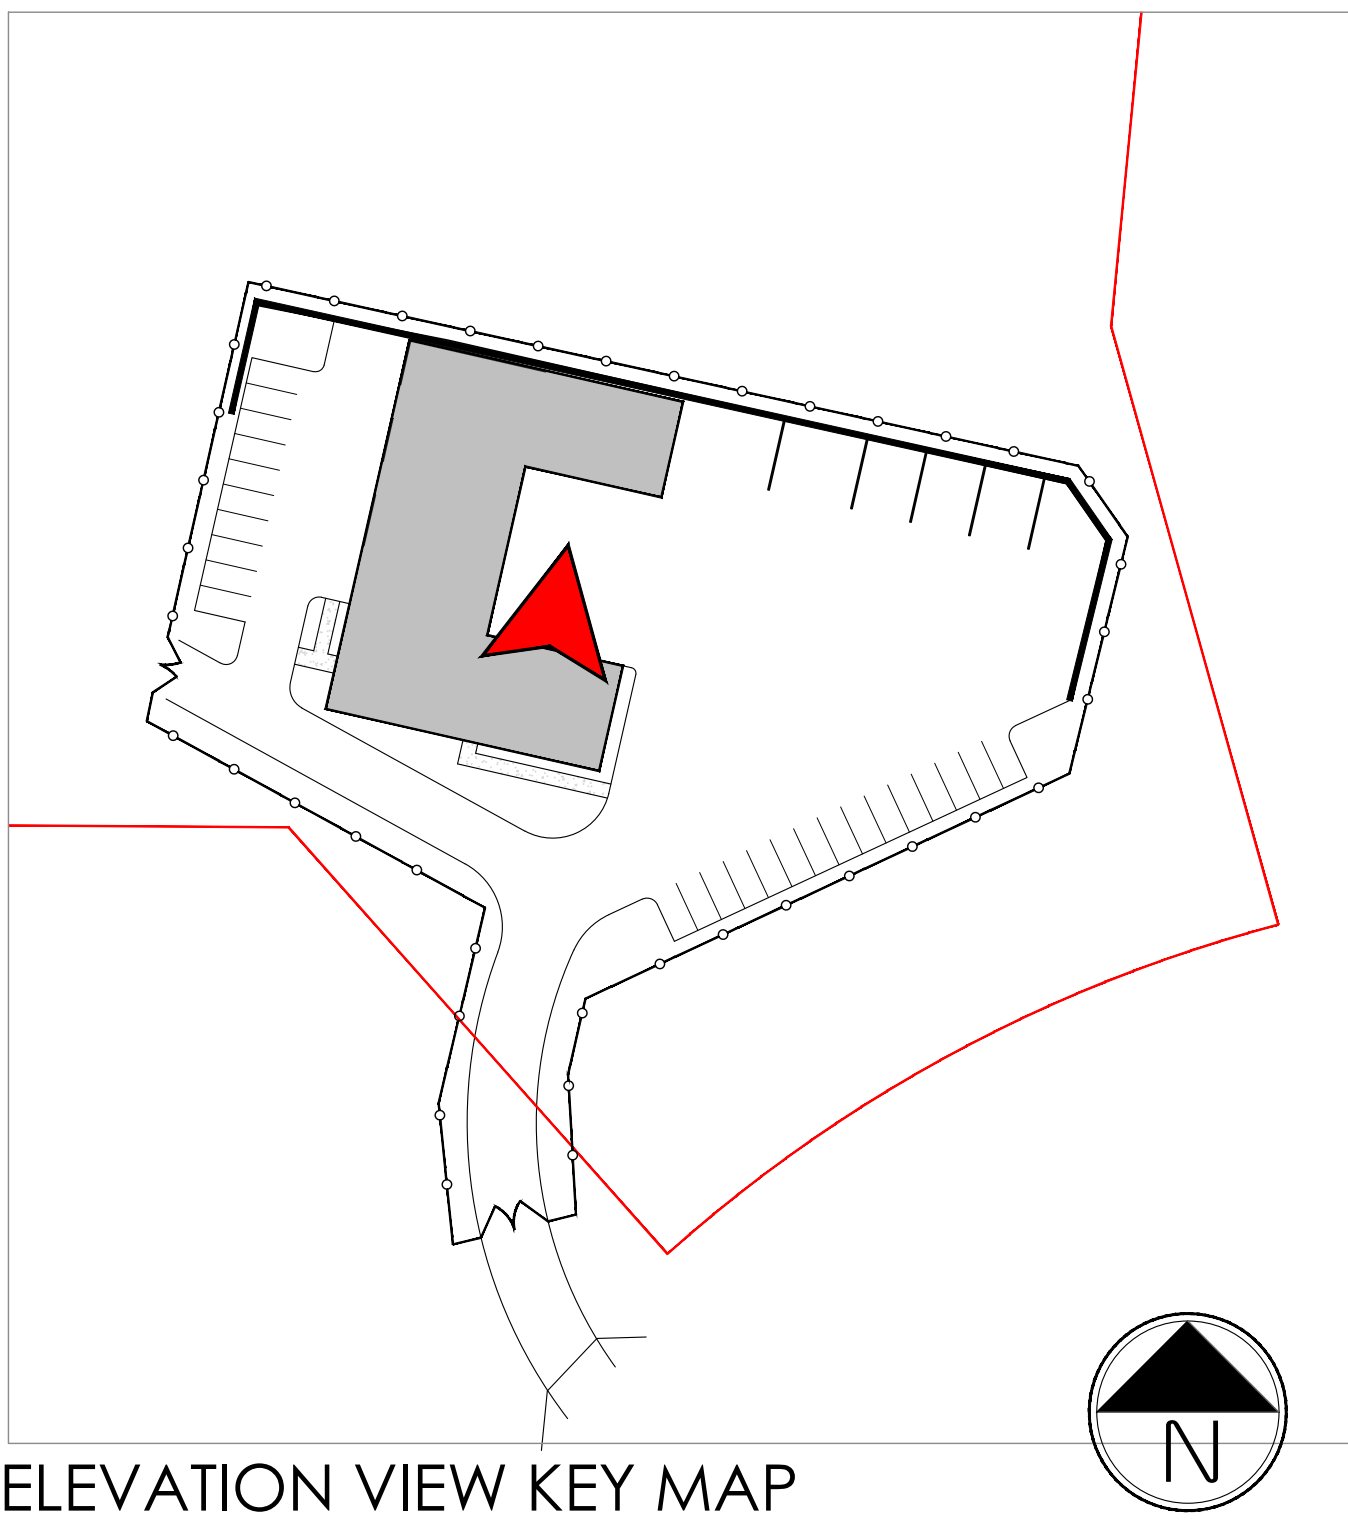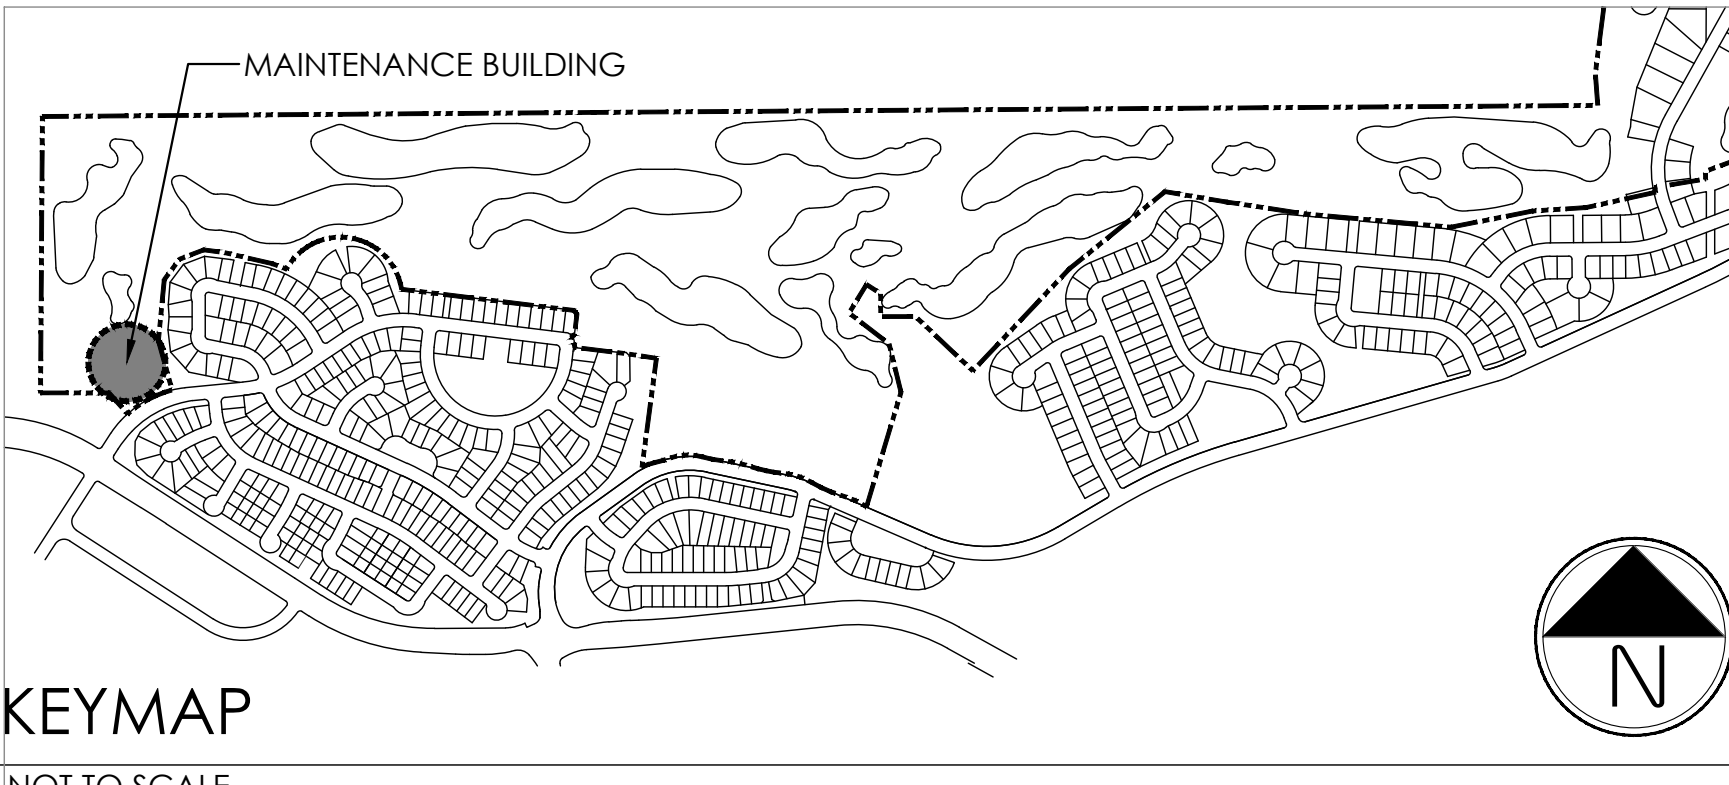



NOT FOR CONSTRUCTION

PRAIRIE POINT GOLF
AURORA, COLORADO
SITE PLAN


NOT FOR CONSTRUCTION

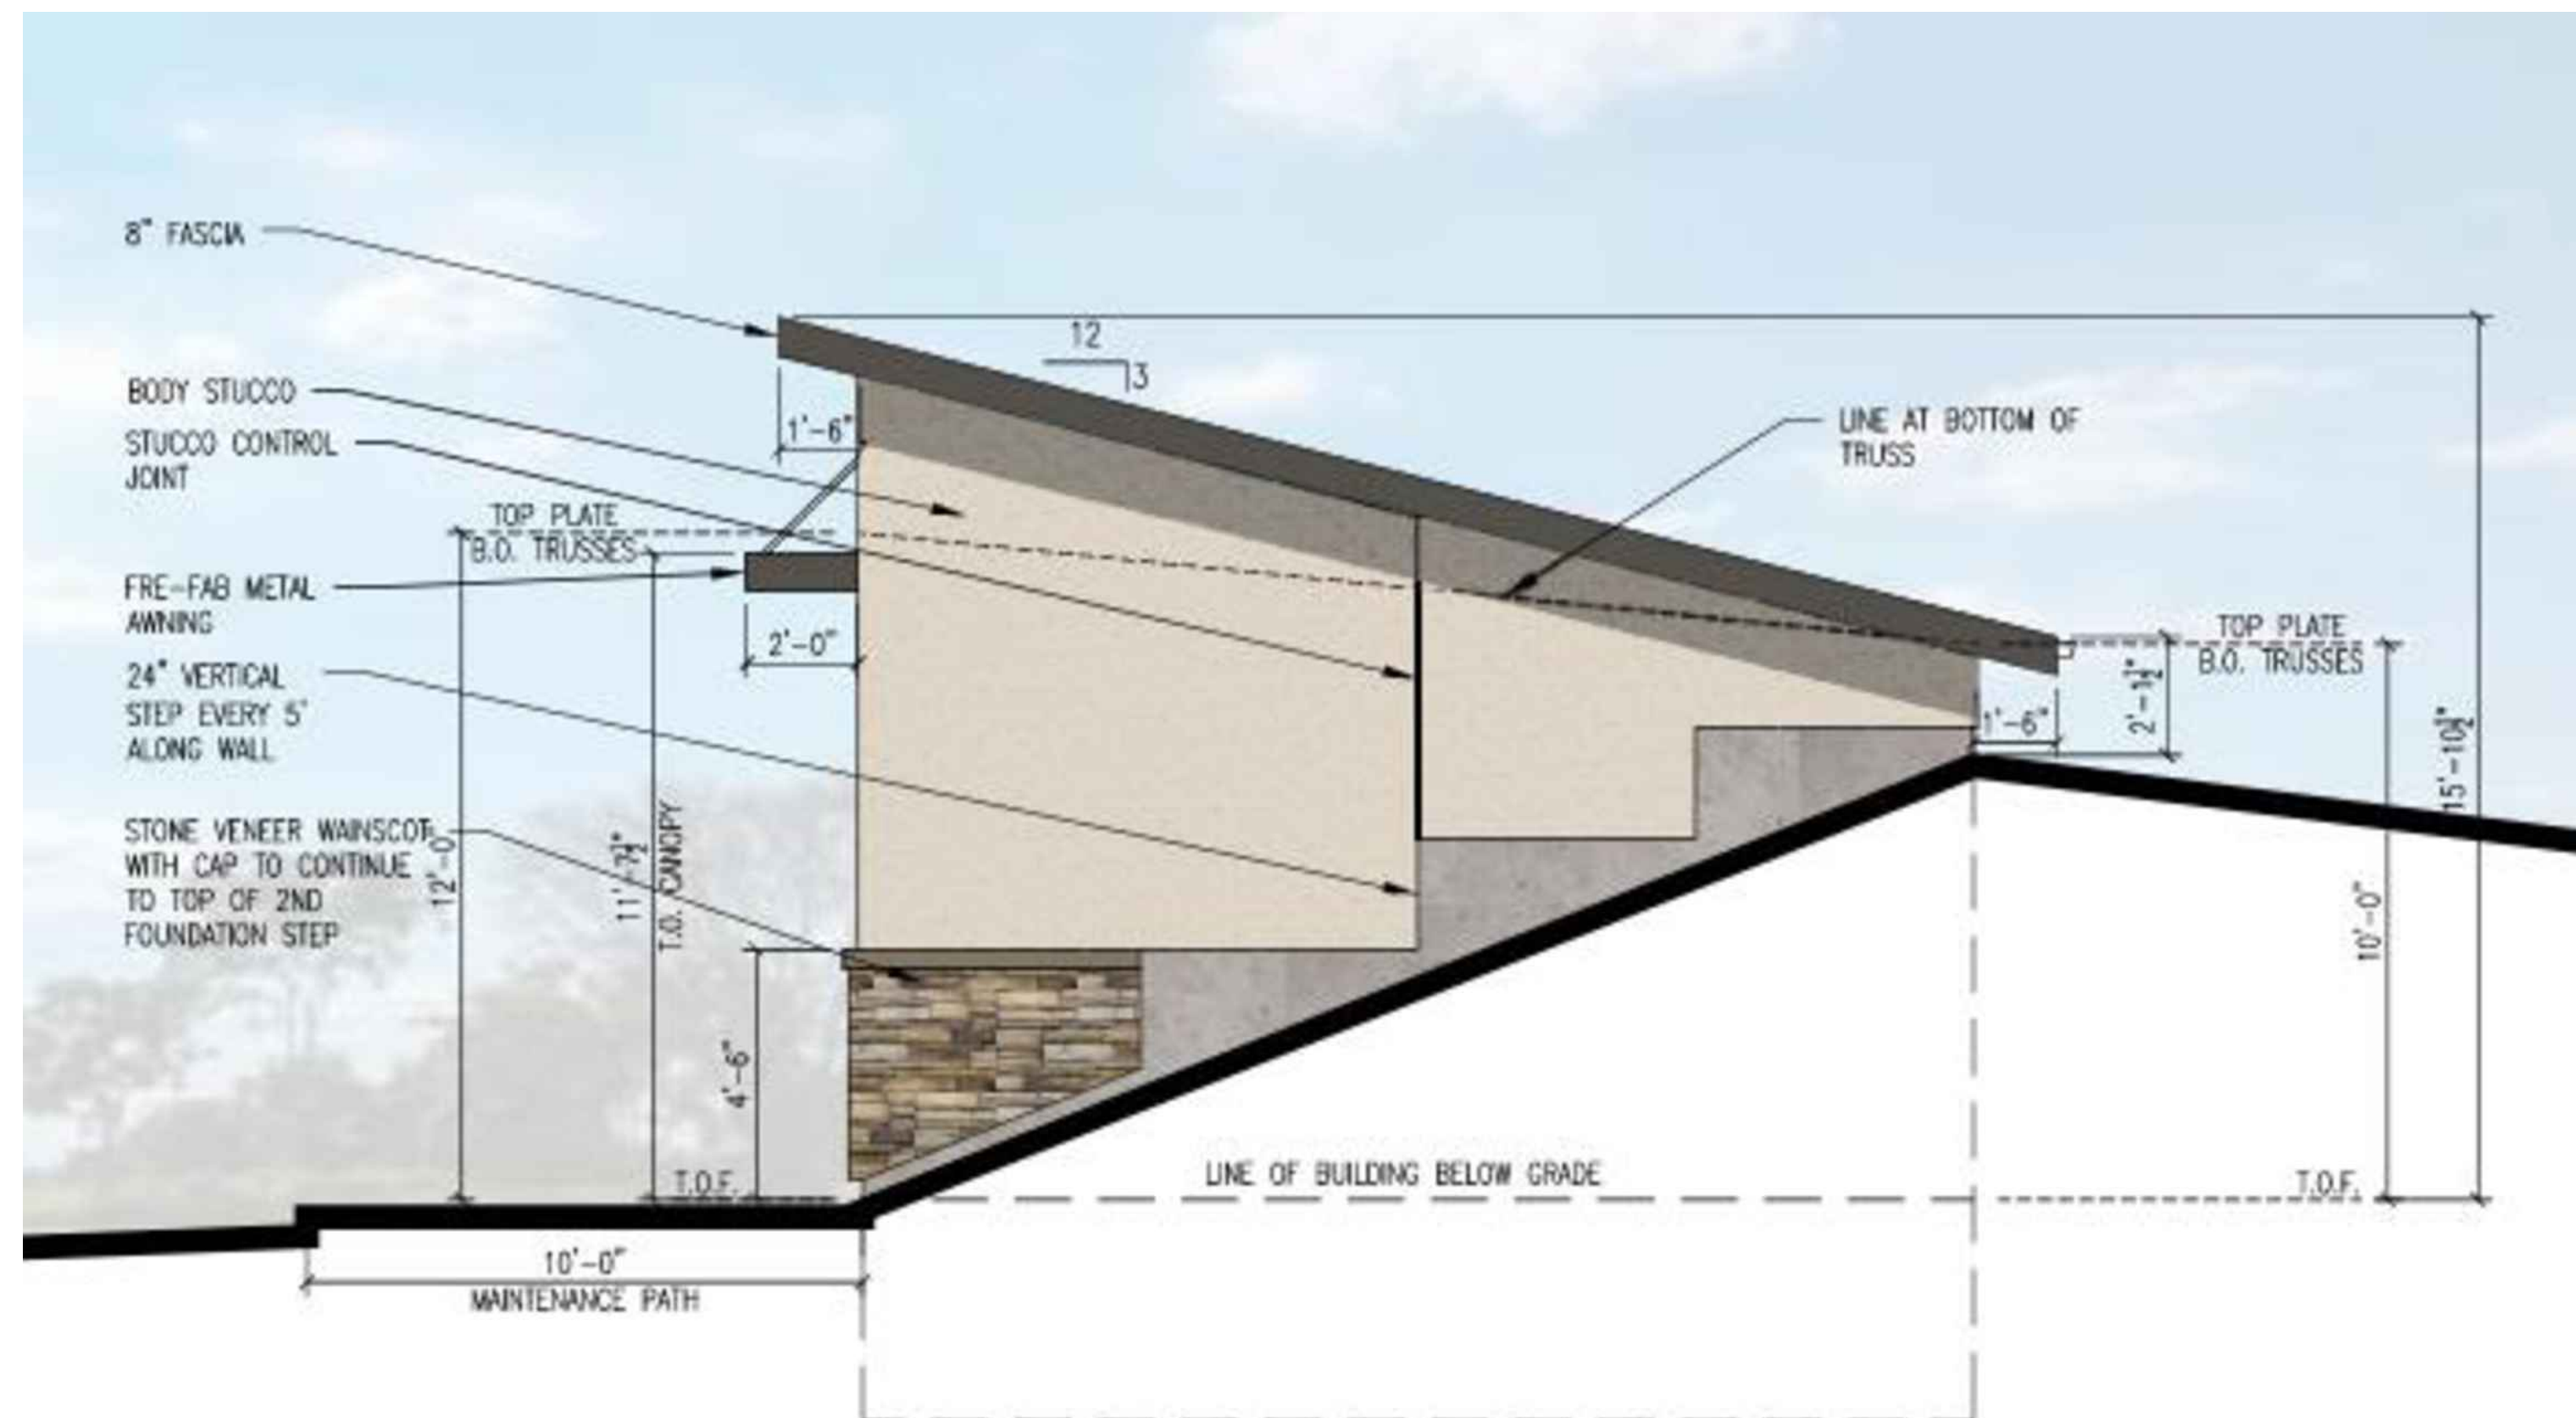


PUMP HOUSE RIGHT SIDE ELEVATION

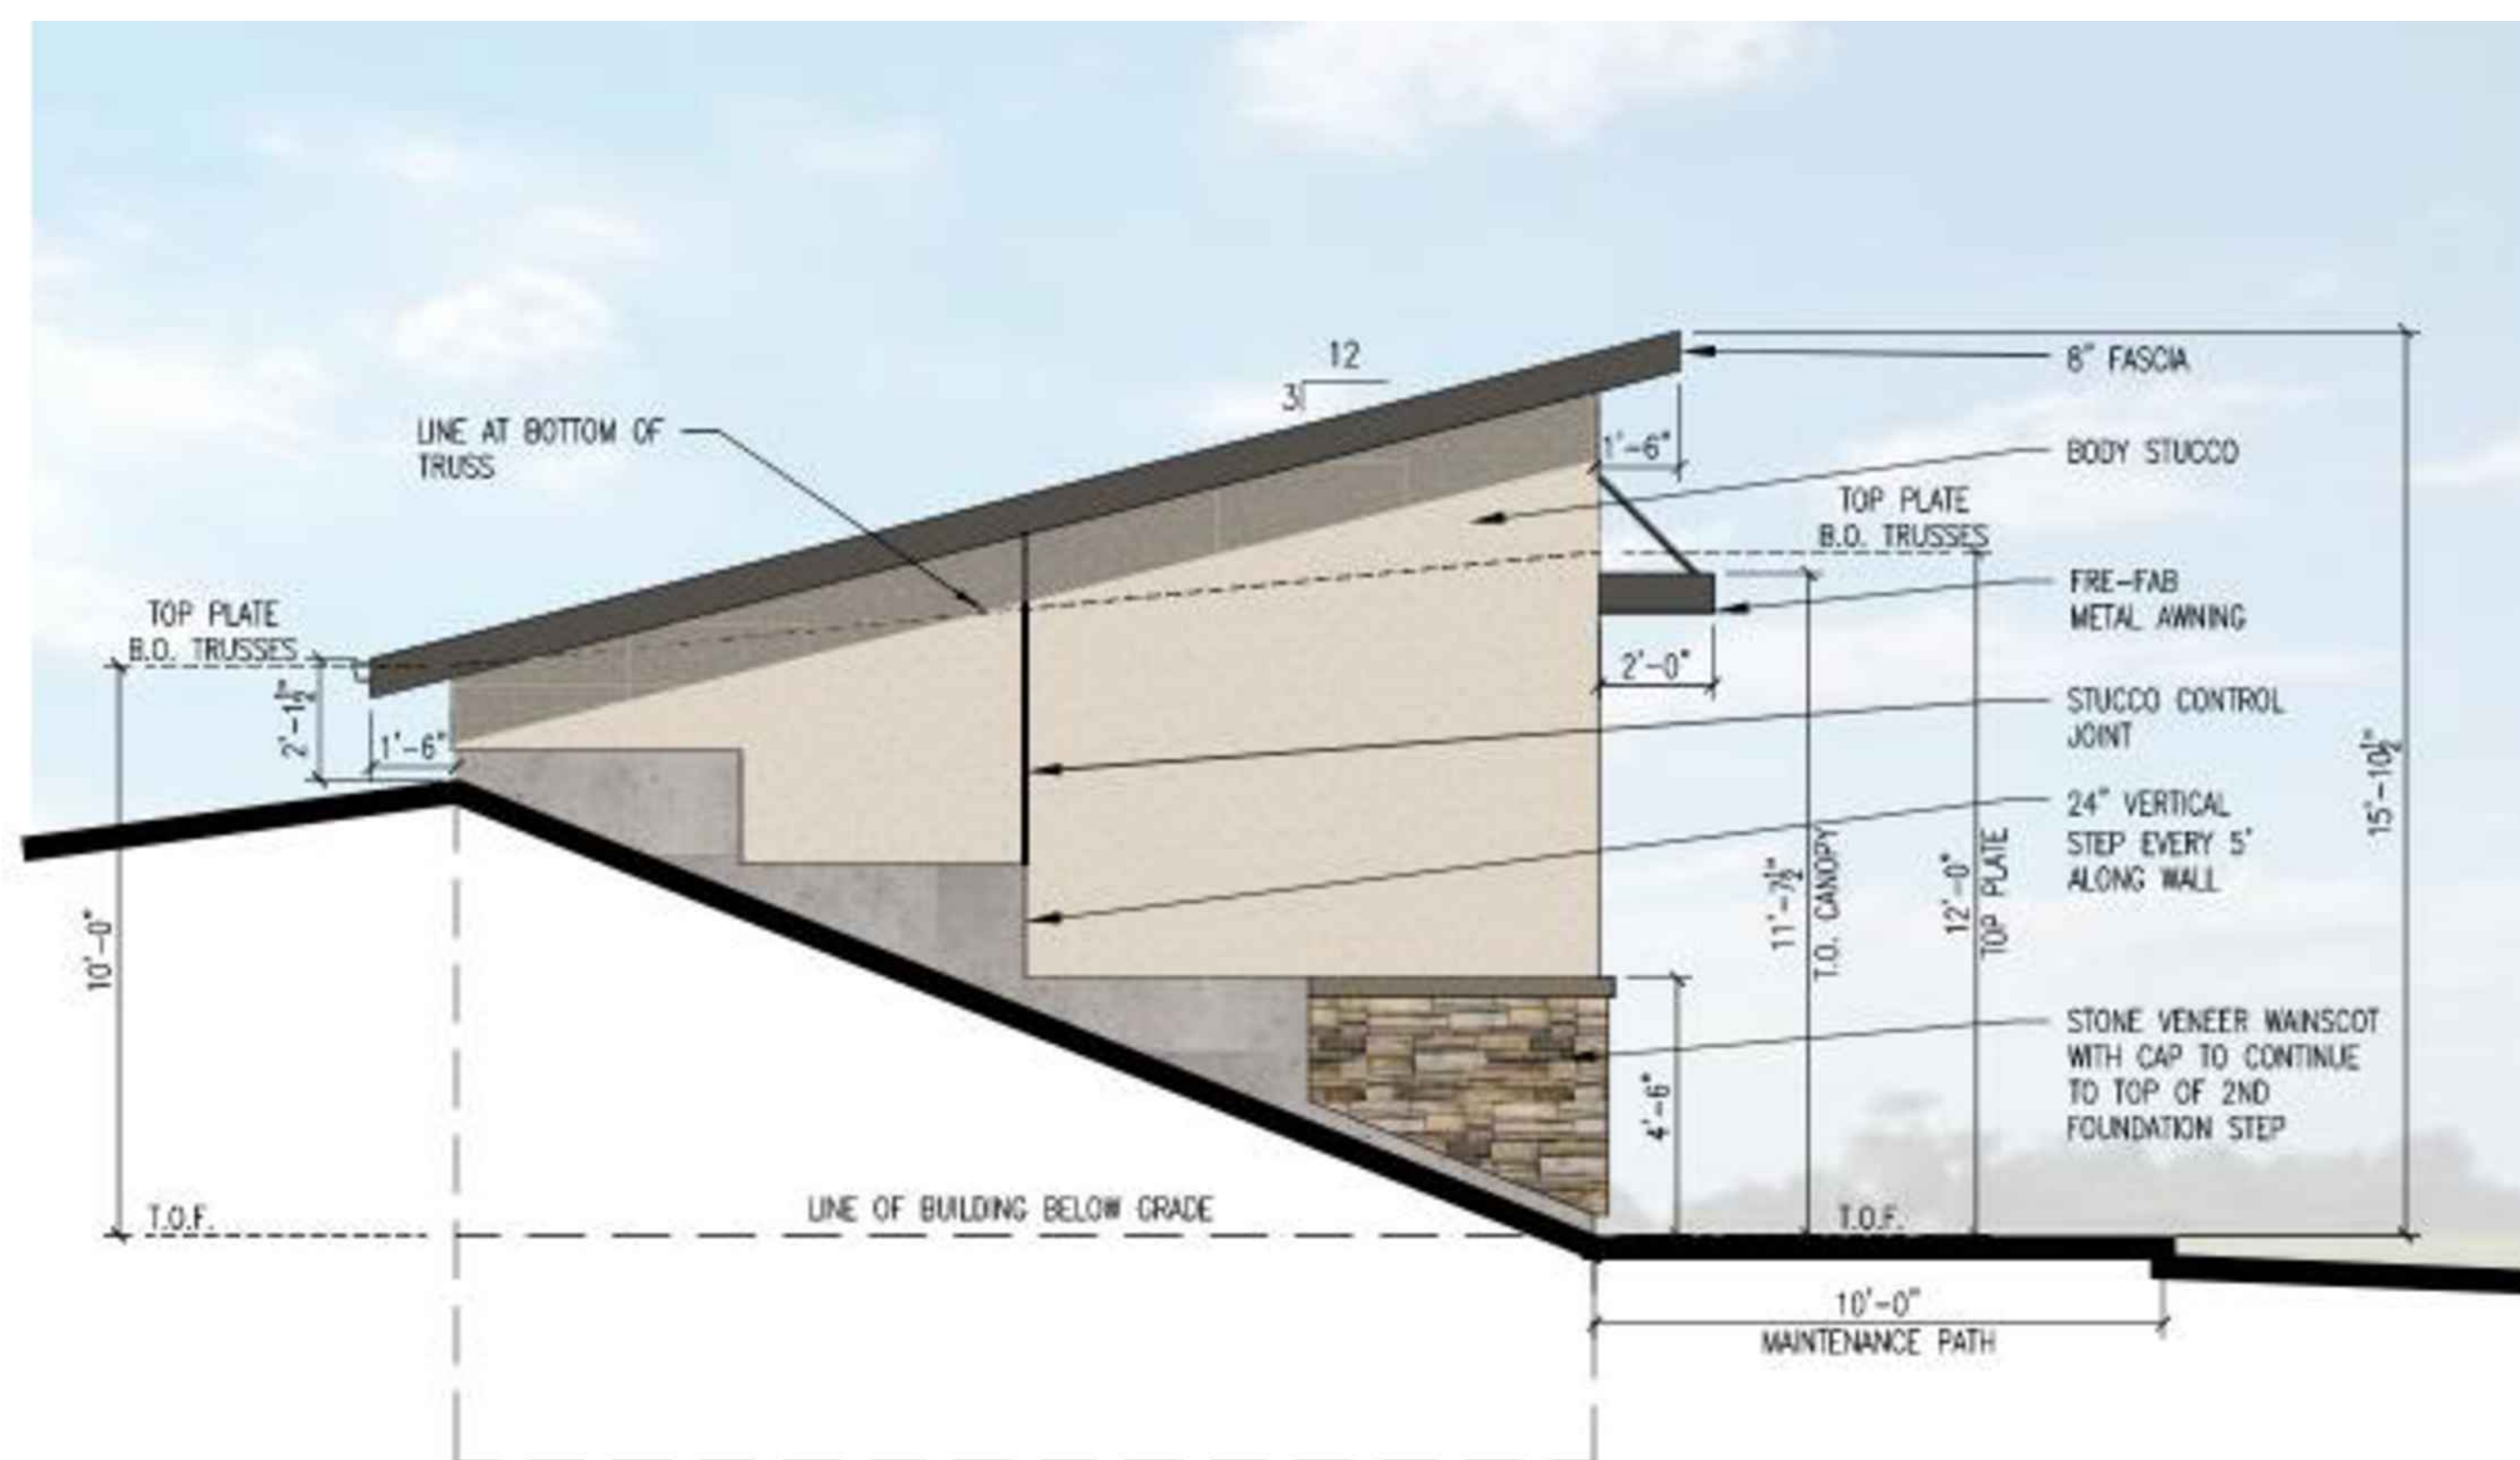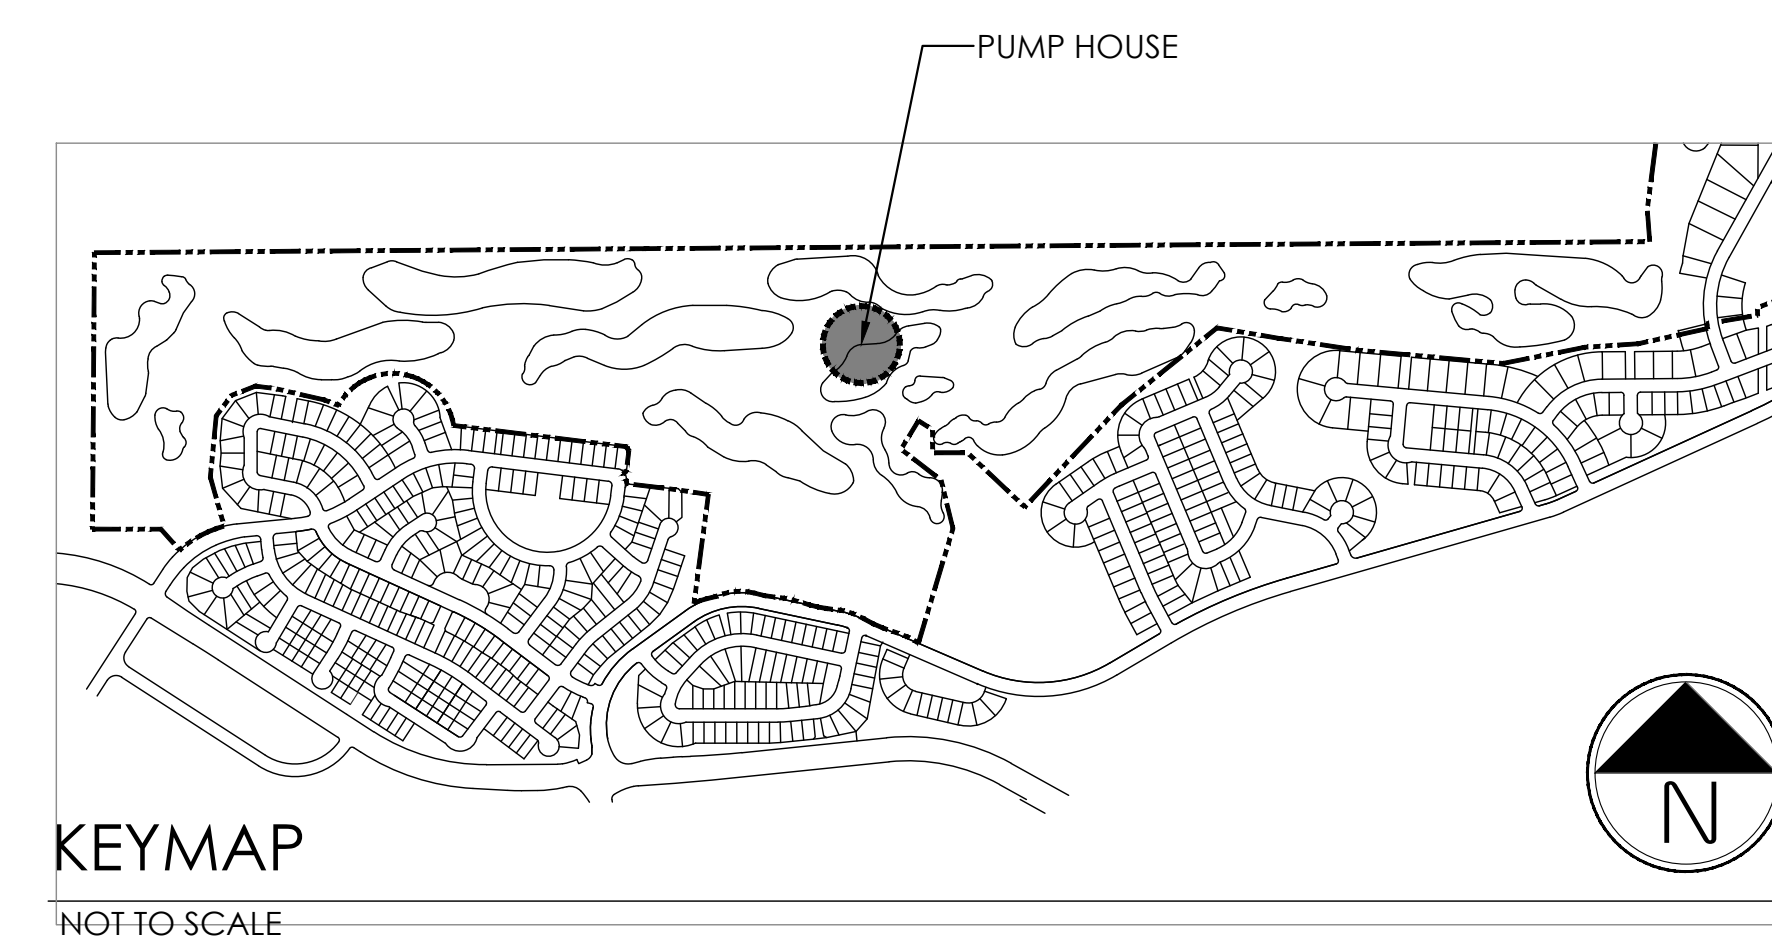

PUMP HOUSE LEFT SIDE ELEVATION

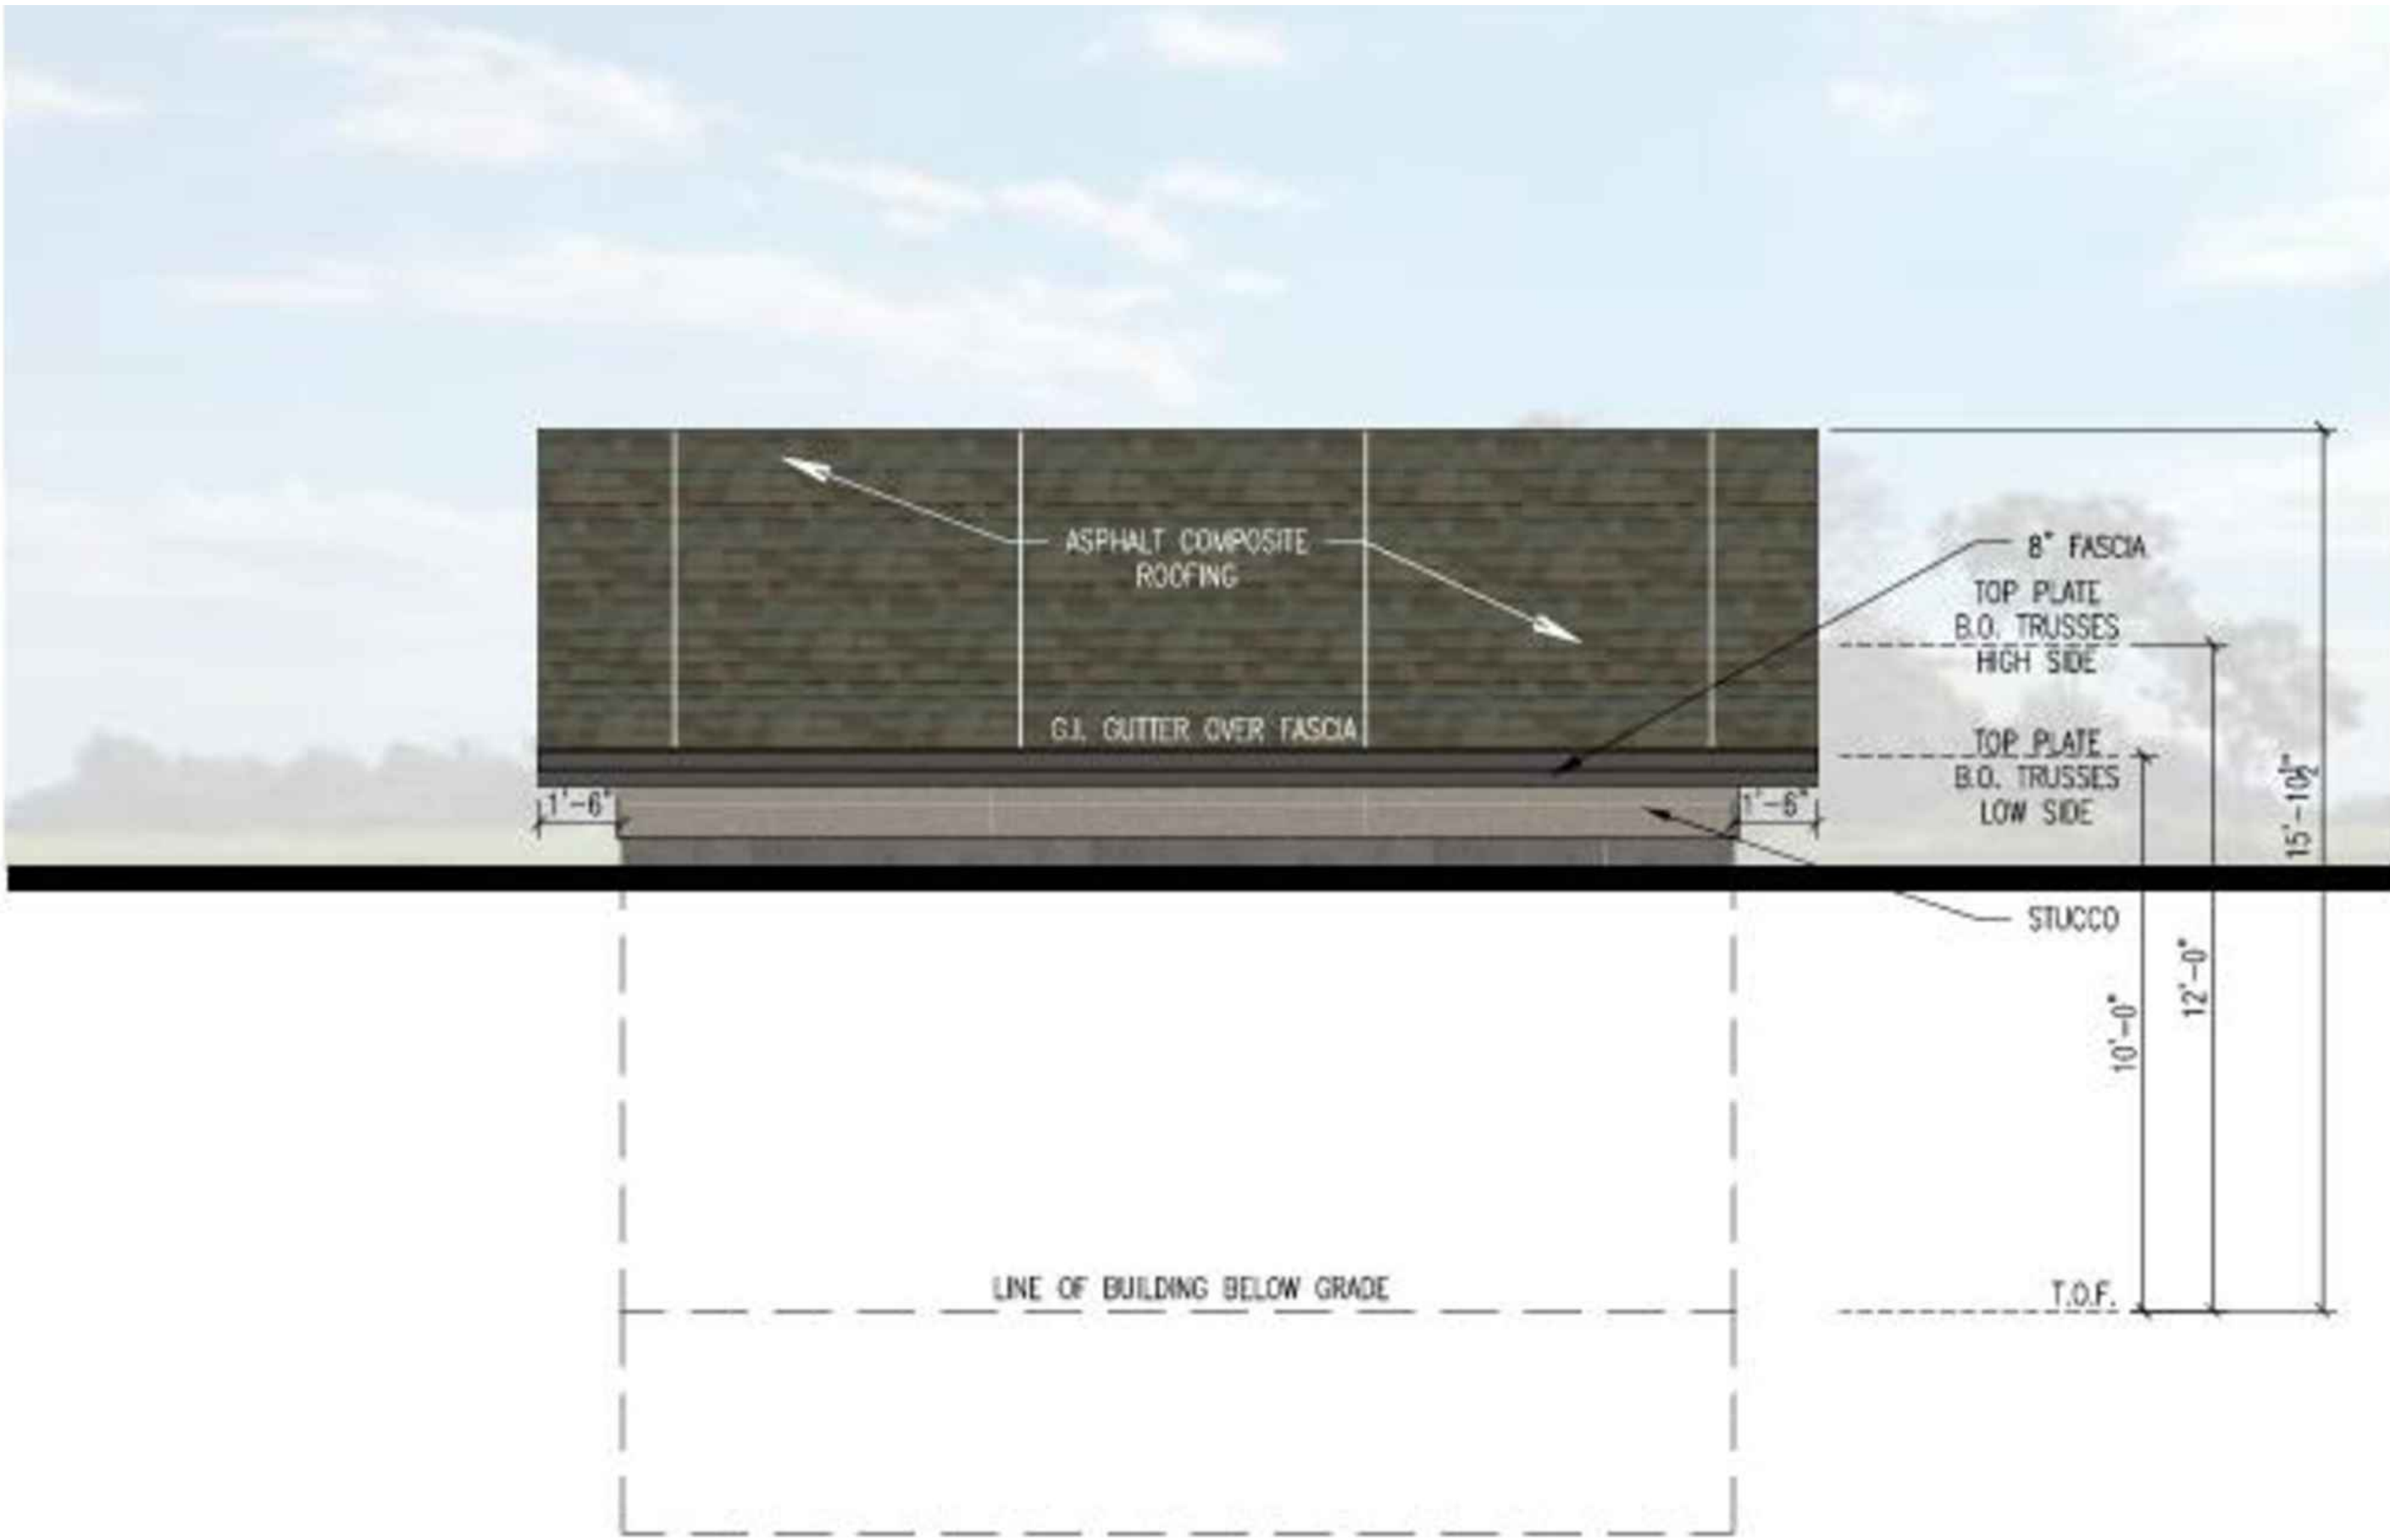

PUMP HOUSE REAR ELEVATION

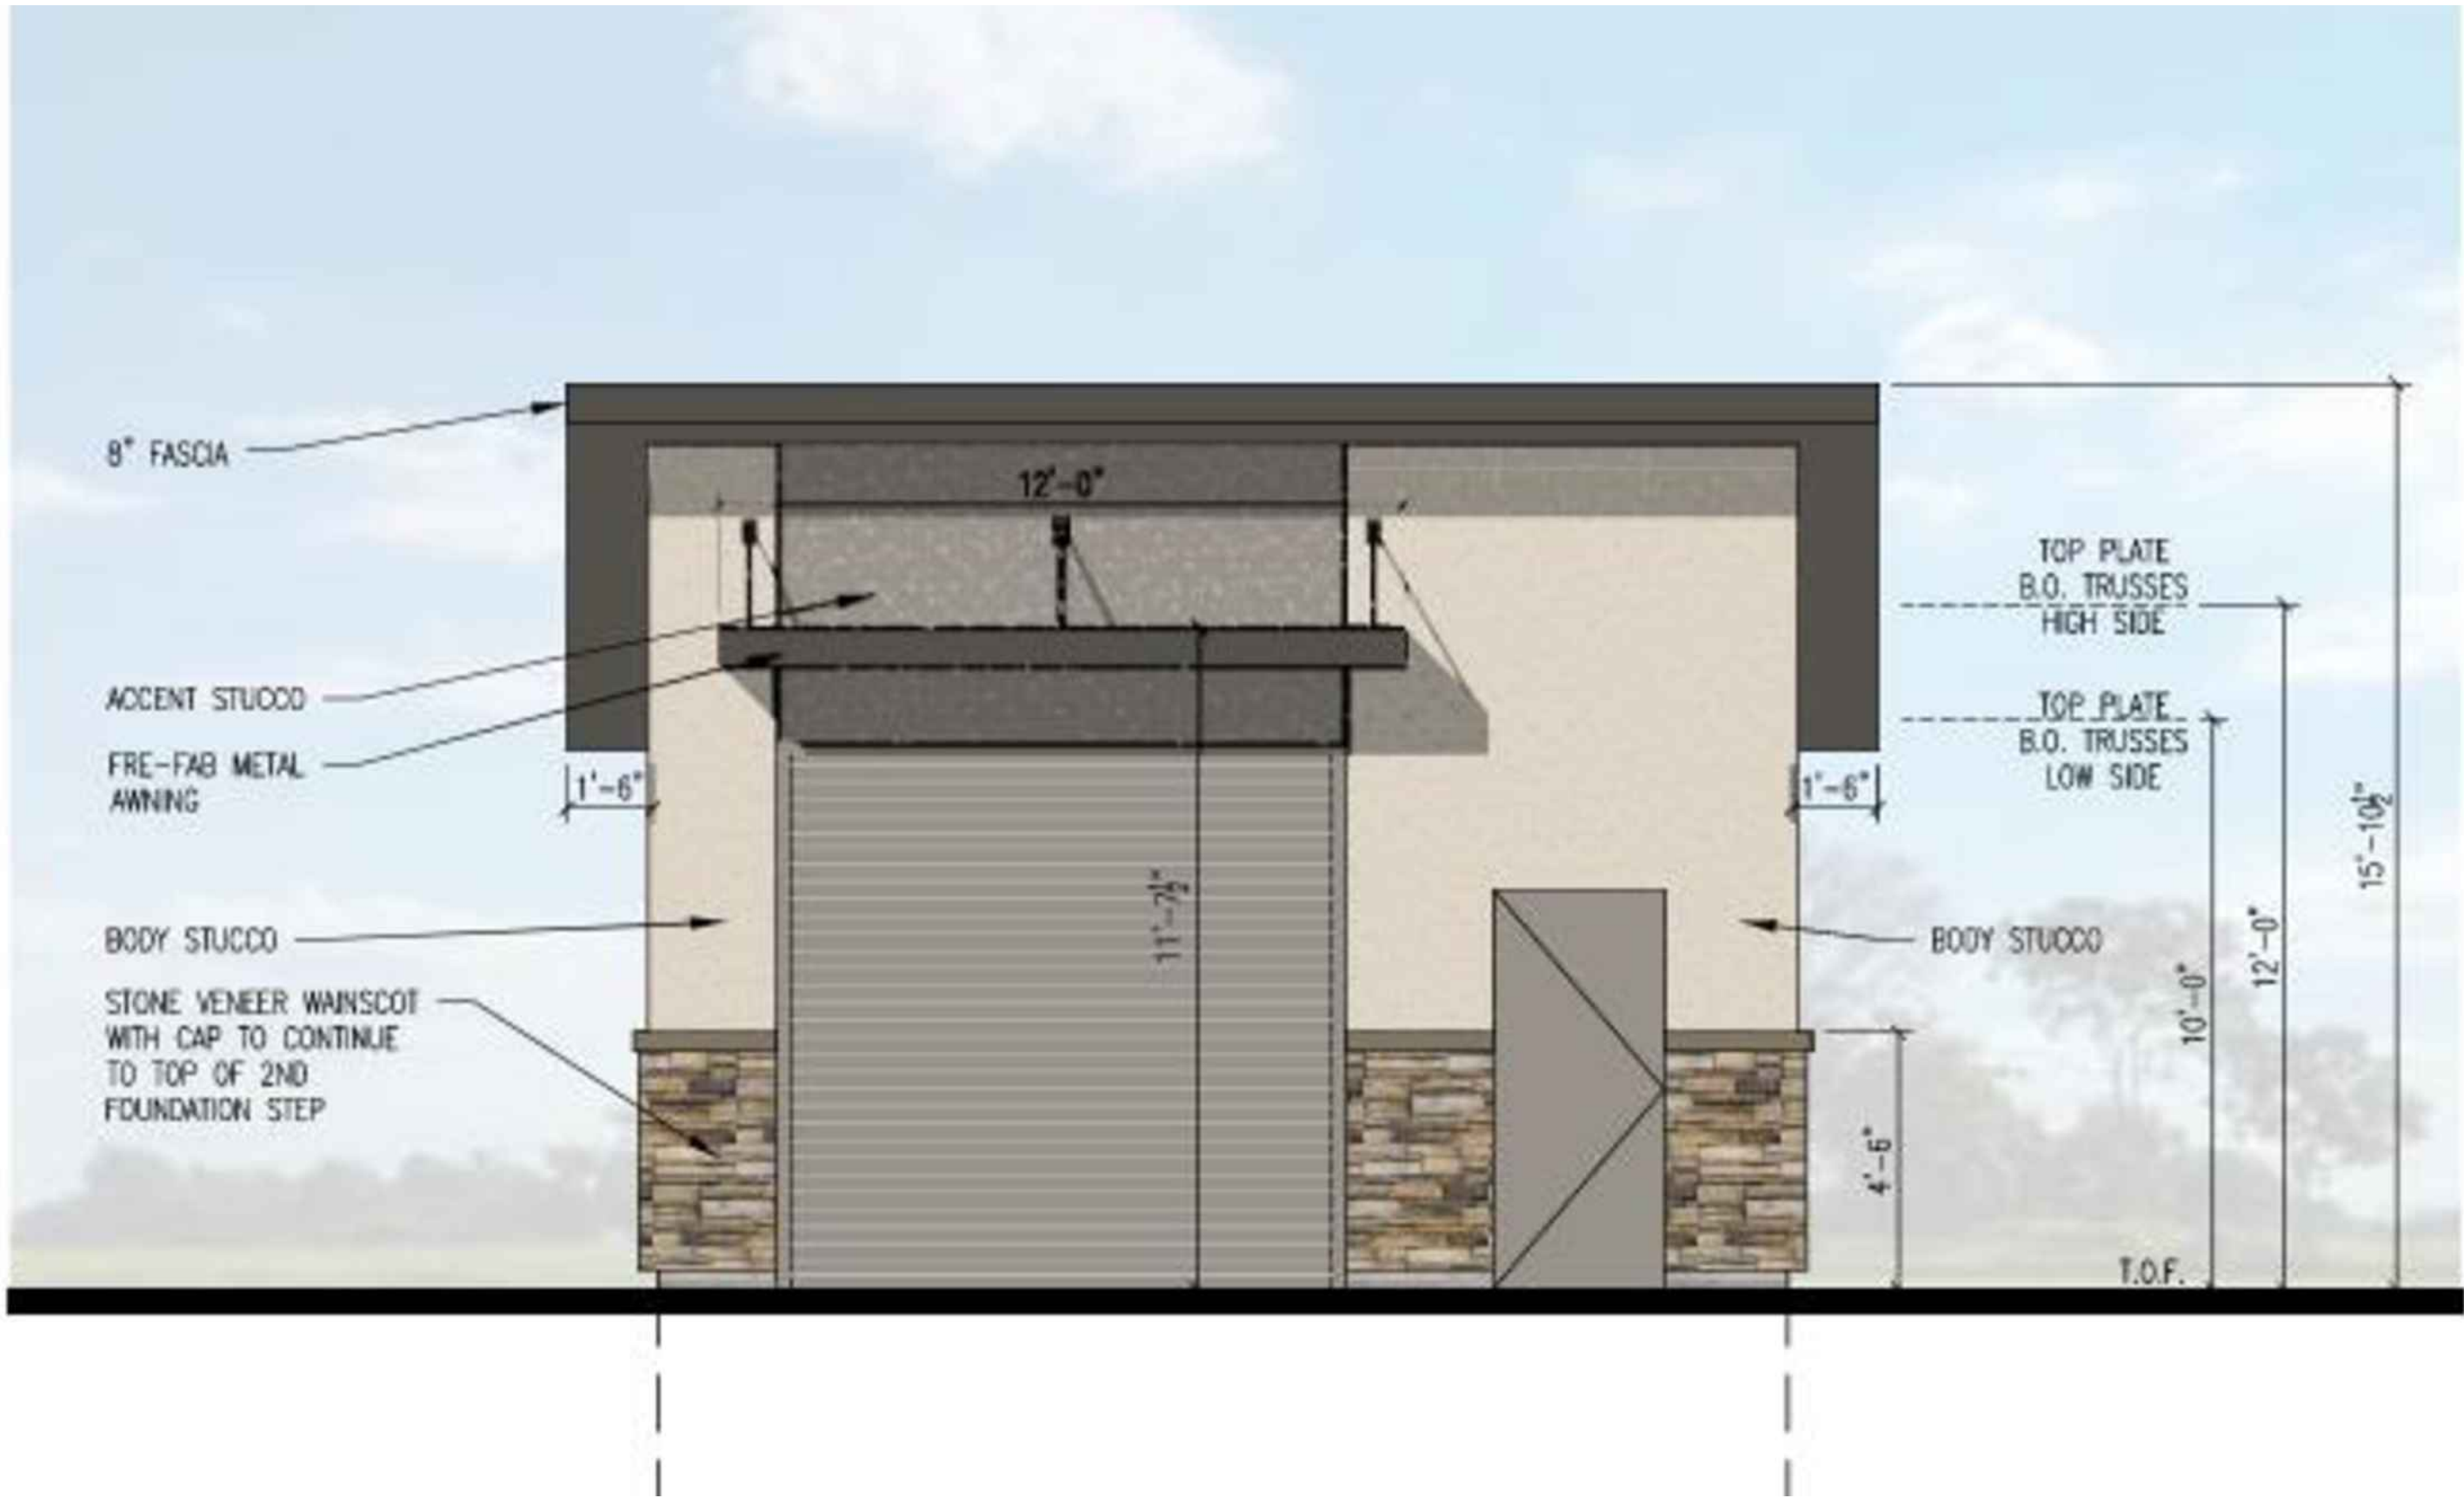

PUMP HOUSE FRONT ELEVATION

