



MP-3

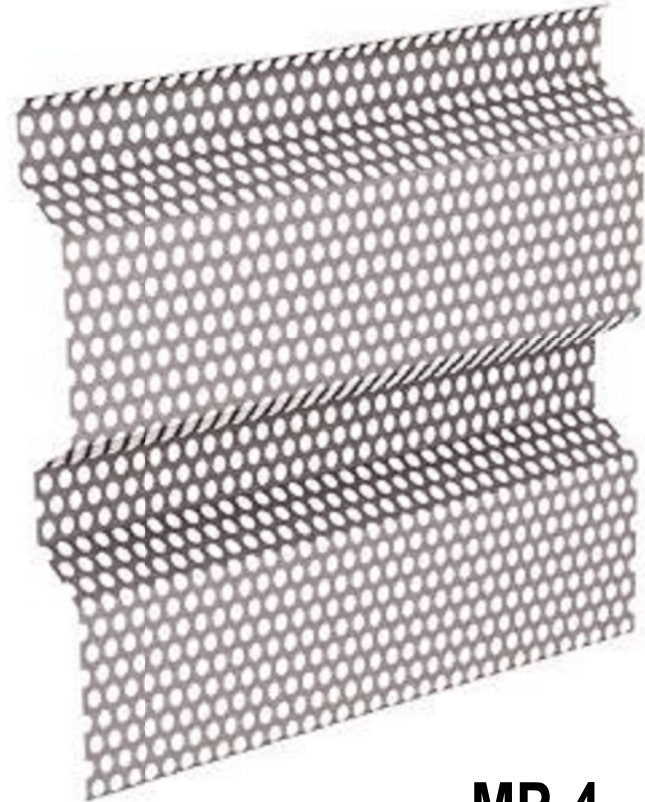


MP-4

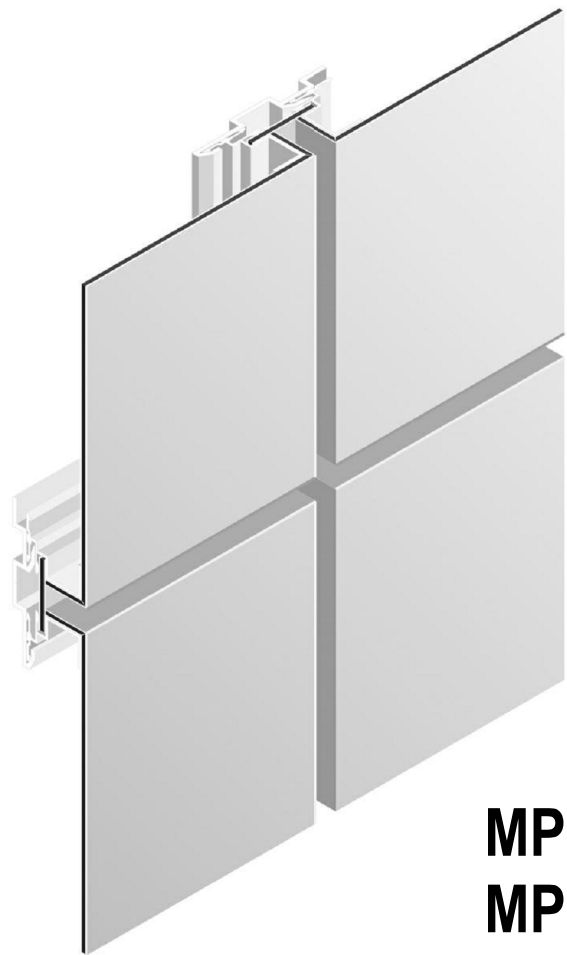

MP-5 (RED)
MP-6 (WHITE)




RF-1

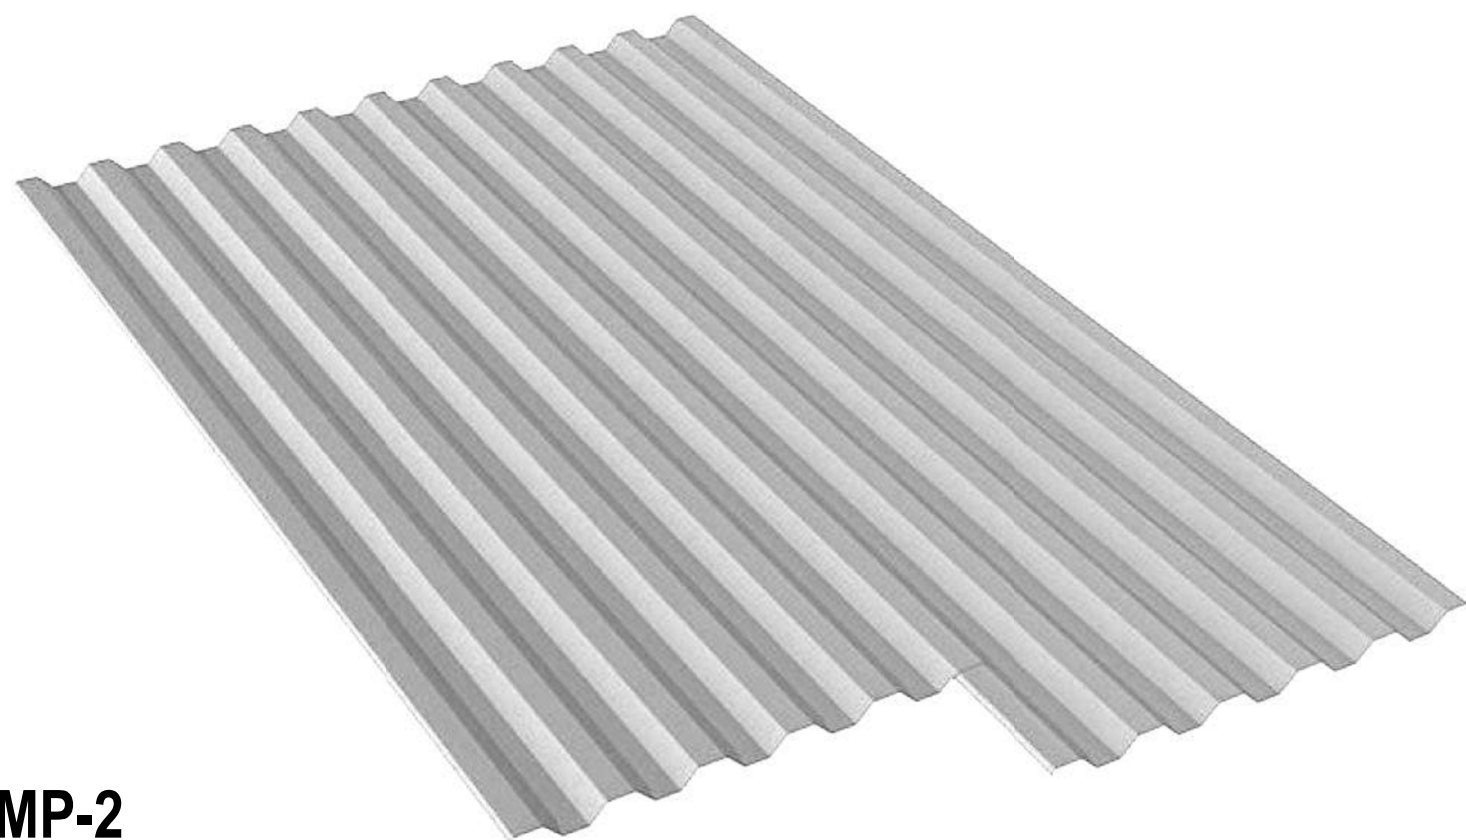

MP-2




MP-1

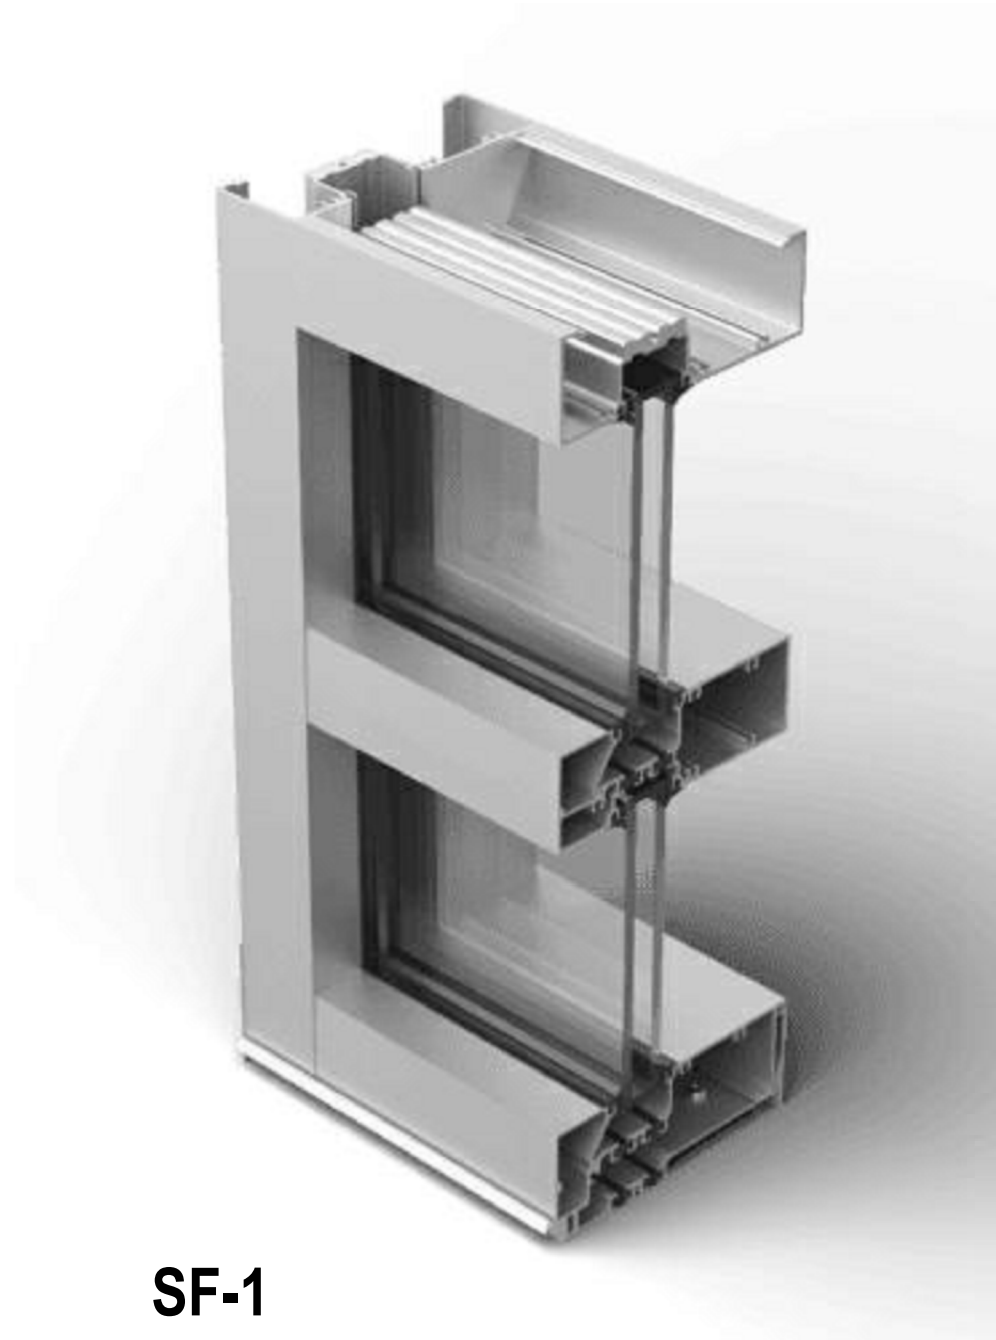

SF-1



CMU-1

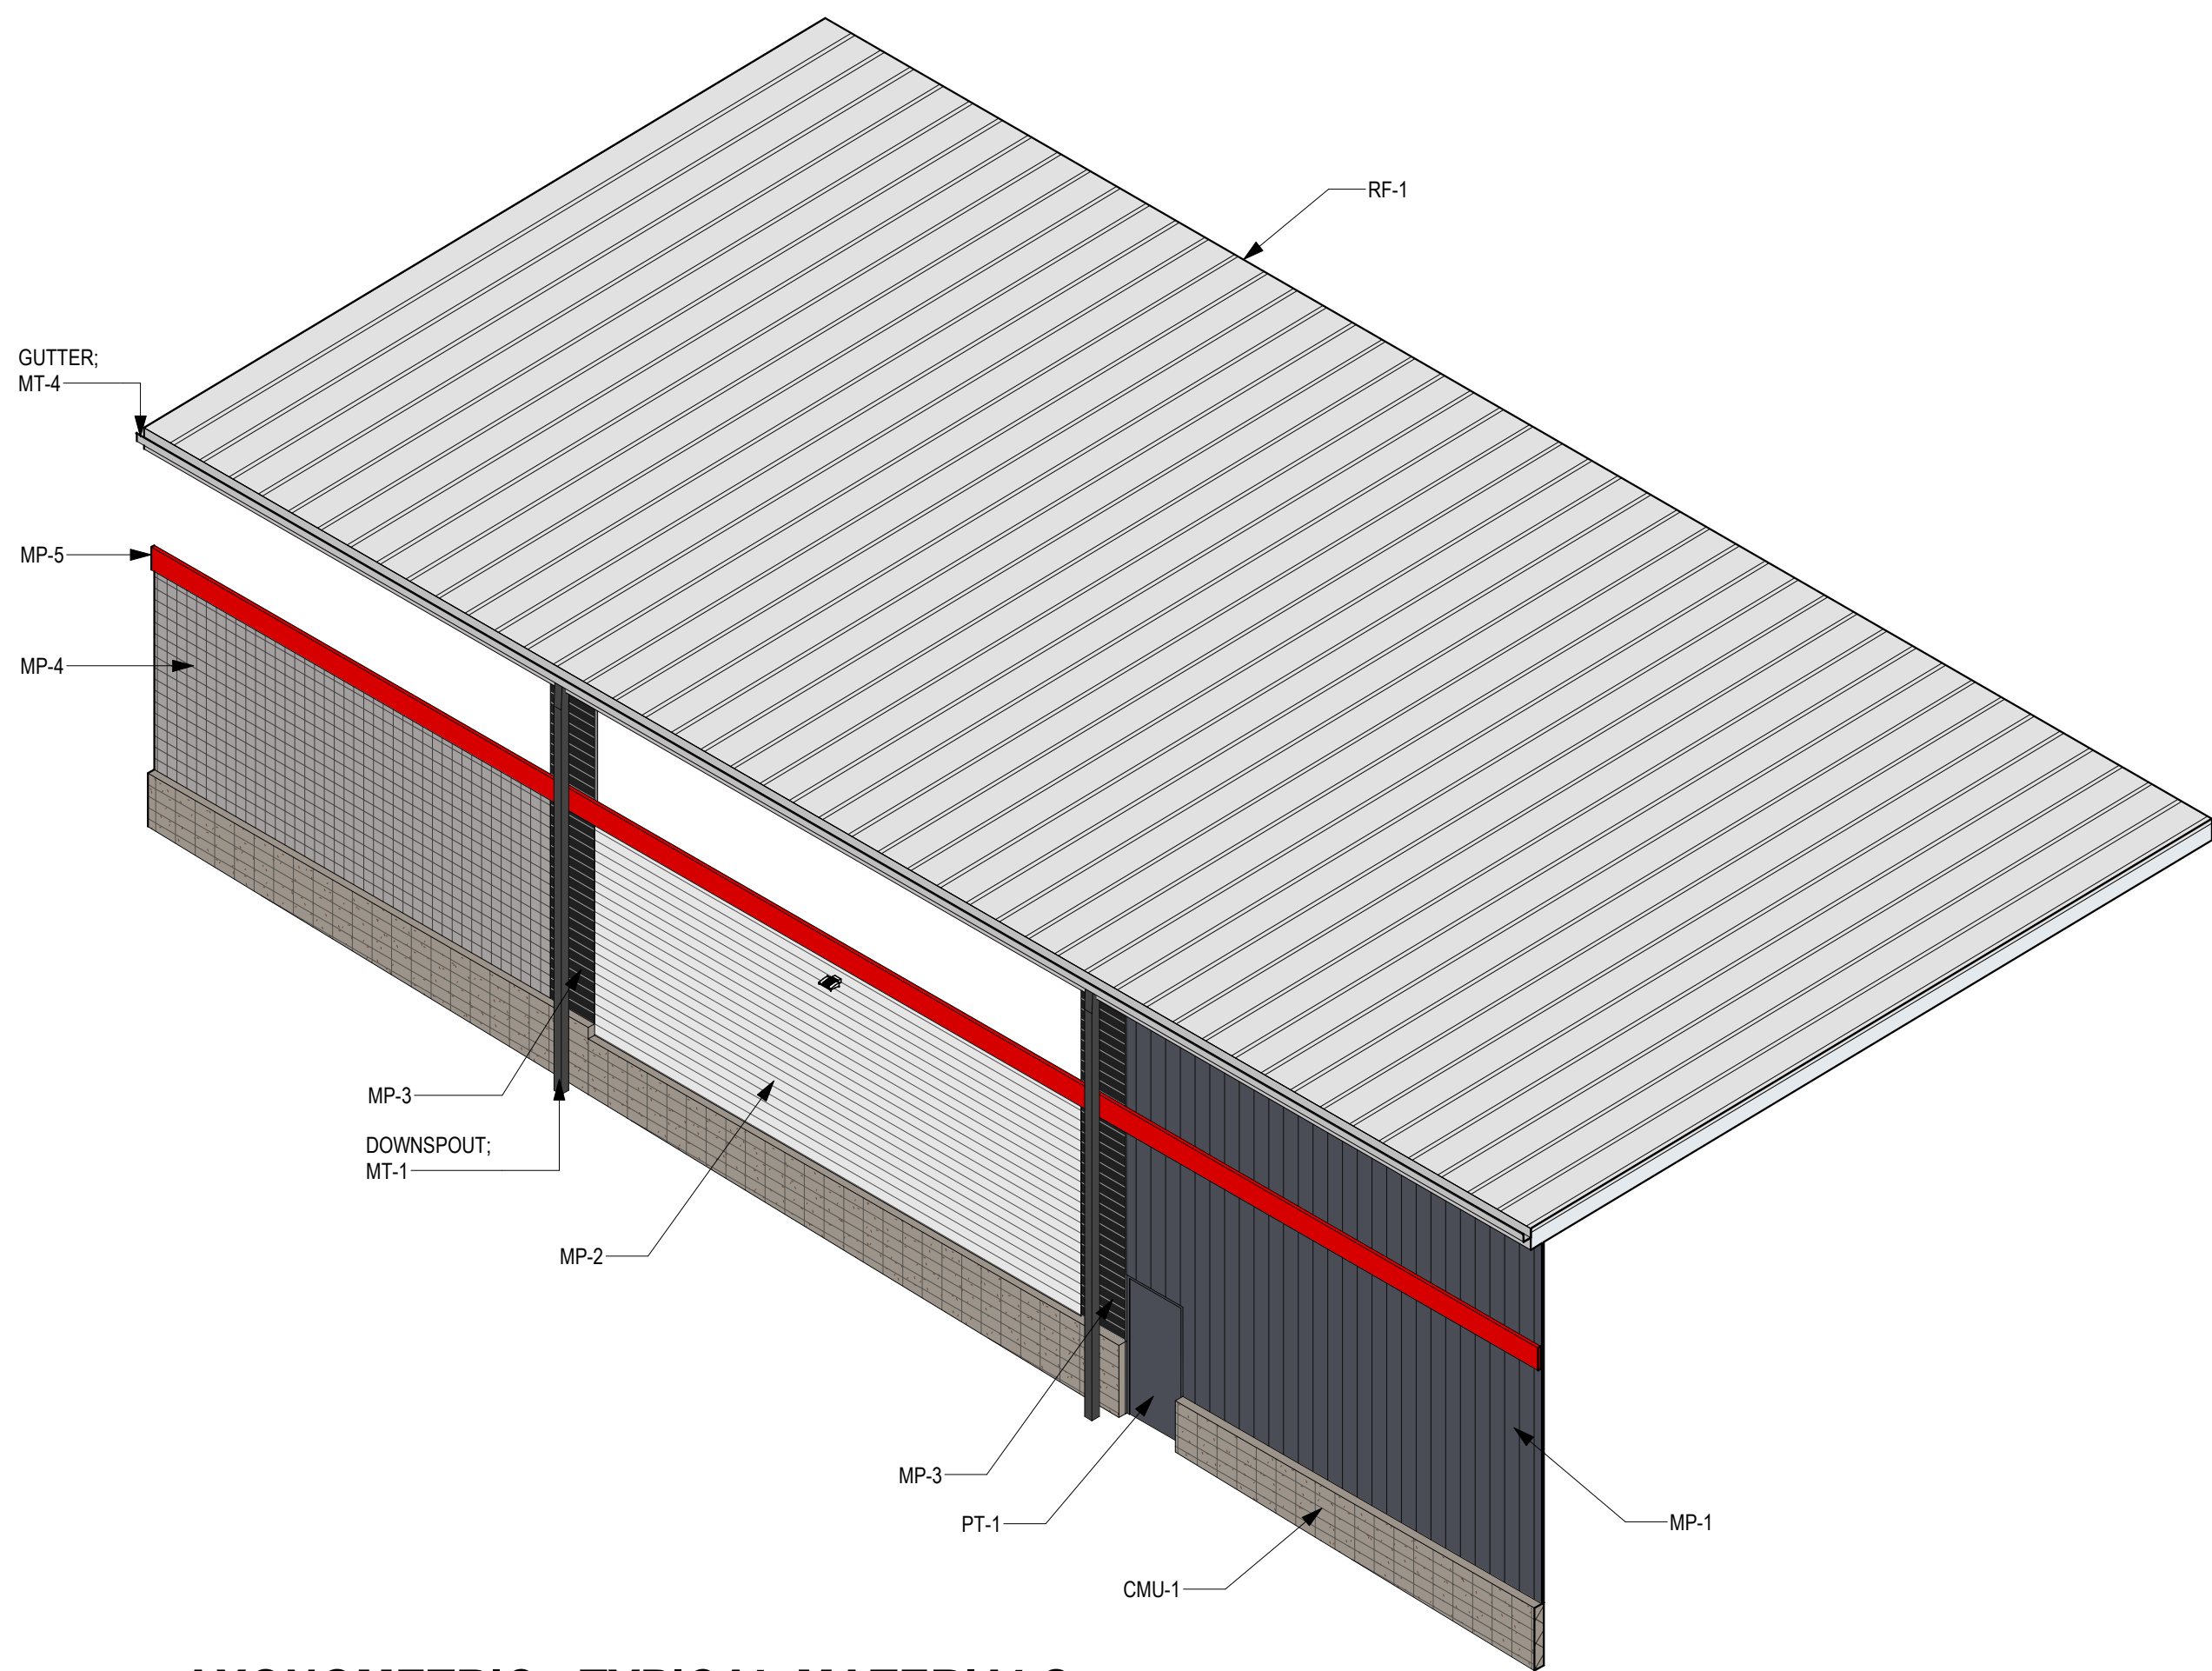

AXONOMETRIC - TYPICAL MATERIALS

EXTERIOR FINISH AND COLOR SCHEDULE					
MARK	DESCRIPTION/SIZE	MFR	MATERIAL/MODEL NUMBER	COLOR	NOTES
CMU-1	CONCRETE MASONRY UNIT (SIZE PER STRUCT & ARCH DWGS)	BASALITE OR EQ	STACKED BOND		
MP-1	VERTICAL METAL PANEL SYSTEM (PEMB)	MBCI OR EQ	PBR PANEL	DEEP GRAY	
MP-2	HORIZONTAL METAL PANEL SYSTEM (PEMB)	MBCI OR EQ	7.2 PANEL	POLAR WHITE	
MP-3	HORIZONTAL METAL PANEL SYSTEM (PEMB) (AT COLUMNS)	MBCI OR EQ	7.2 PANEL	TRUE BLACK	
MP-4	HORIZONTAL METAL WALL PANEL (PERFORATED)	MBCI OR EQ	7.2 PANEL; PERFORATED; (50% OR OVER OPEN)	ASH GRAY (TBD)	
MP-5	ALUMINUM COMPOSITE METAL WALL PANEL (RED ACCENT)	CITADEL (OR EQ)	ENVELOPE 2000 RAIN-SCREEN SYSTEM	RED	HORIZ ACCENT STRIPE; & MONUMENT SIGN
MP-6	ALUMINUM COMPOSITE METAL WALL PANEL (WHITE ACCENT)	CITADEL (OR EQ)	ENVELOPE 2000 RAIN-SCREEN SYSTEM	WHITE	AT MONUMENT SIGN
MP-7	HORIZ METAL PANEL (TRASH ENCLOSURE GATES)		METAL 'B' DECK; PAINTED	MATCH MP-1 COLOR	
SF-1	ALUMINUM STOREFRONT & GLAZING SYSTEM	KAWNEER/VITRO GLASS	TRI-FAB 451 W/ 1" INSULATED LOW-E GLAZING	CLEAR ANODIZED	
RF-1	STANDING SEAM METAL ROOF (PEMB)	METALLIC BLDG. CO.	PBR	GALVALUME	
MT-1;	METAL FASCIAS; GUTTERS; TRIM; DOWNSPOUTS; MISC	METALLIC BLDG. CO.		DEEP GRAY	
MT-2;	METAL FASCIAS; GUTTERS; TRIM; DOWNSPOUTS; MISC	METALLIC BLDG. CO.		POLAR WHITE	
MT-3;	METAL FASCIAS; GUTTERS; TRIM; DOWNSPOUTS; MISC	METALLIC BLDG. CO.		TRUE BLACK	
MT-4;	METAL FASCIAS; GUTTERS; TRIM; DOWNSPOUTS; MISC	METALLIC BLDG. CO.		GALVALUME	
PT-1	EXTERIOR PAINT - DOORS; RAILINGS; EXP. STRUCTURE	BEHR OR EQ		DEEP GRAY - MATCH MP-1 COLOR	
PT-2	EXTERIOR PAINT - DOORS; RAILINGS; EXP. STRUCTURE	BEHR OR EQ		WHITE - MATCH MP-2 COLOR	

NOTE: FINAL MATERIALS AND COLORS SUBJECT TO CHANGE

DIBBLE

2696 SOUTH COLORADO BLVD,
SUITE 330
DENVER, CO 80222
PHONE: 303.872.5756
CONTACT: GARRETT WALSTAD, PE

InterPark

INTERPARK, LLC
200 N. LA SALLE ST. STE. 400
CHICAGO, IL 60601
312.835.2800
PATRICK MARTIN

dcb
construction company, inc.

DCB CONSTRUCTION COMPANY, INC
909 EAST 62ND AVE.
DENVER, CO 80216
PHONE: 303.287.5525
CONTACT: KATHERINE HAWKINS

ORTEOS PA-11 MIDDLE
DIA PRE-FLIGHT PARKING FACILITY
NWC OF N JACKSON GAP W & E 56TH AVE, AURORA, CO 80019

SITE PLANS

Issued for

Rev.

Date

Project No. 2490-403

Designed:
GD

Drawn:
JO

Checked:
KH

Drawing Title

EXTERIOR MATERIALS
& COLORS

Dwg No.

26