




A North Block - North Elevation
1/16" = 1'-0"



B North Block - South Elevation
1/16" = 1'-0"

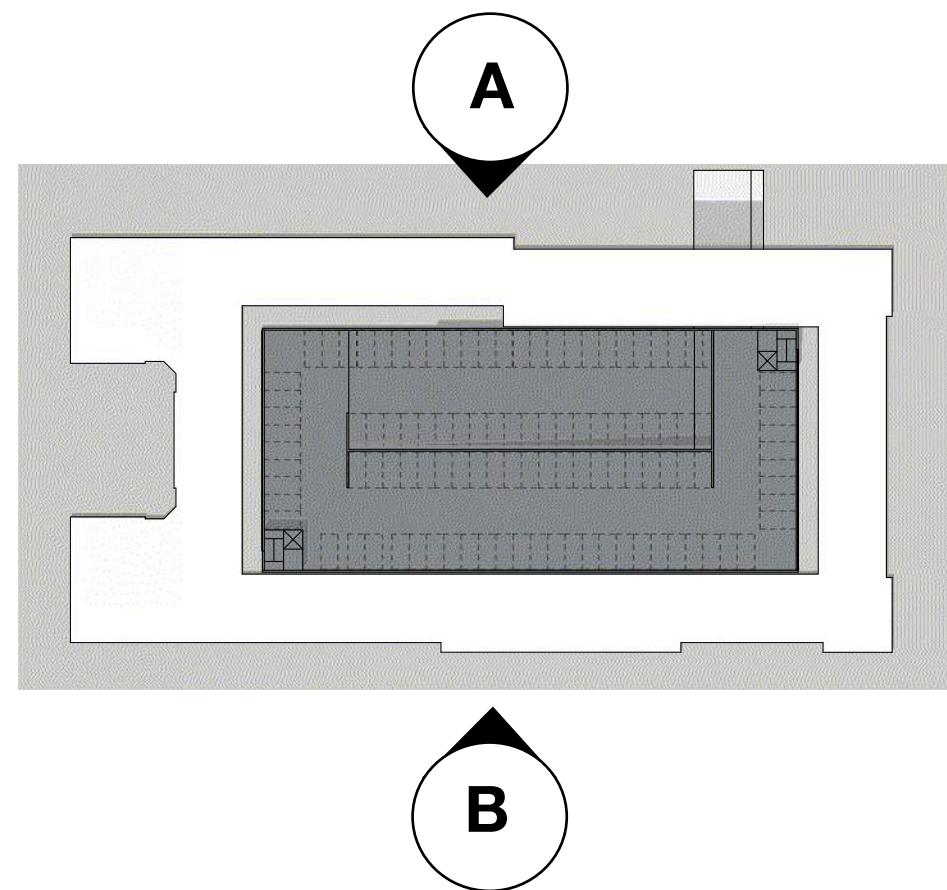

Exterior Finish Legend


B1		Modular Field Brick, Running Bond Color 1 (Light) Summit Brick Co., Light Buff, Grain Texture
B2		Modular Field Brick, Running Bond Color 2 (Dark) Summit Brick Co., Bamboo, Grain Texture
FC1		Fiber Cement Panel, Light Allura Panel, Cool Charcoal, Smooth
FC2		Fiber Cement Panel, Dark Allura Panel, Bark, Smooth
FC3		Fiber Cement Panel, Accent Allura Panel, Snow, Smooth
MP1		Metal Panel Pac-Clad, Slate Gray
MP2		Metal Panel Pac-Clad, Dark Bronze
C1		Cast-in-place Concrete Wall RE: Specifications Smooth natural finish
PC1		Precast Concrete RE: Specifications
R1		Metal Picket Railing - Type 1 Black Powdercoat
R2		Metal Picket Railing - Type 2 Grey Powdercoat
SF1		Storefront Window and Entry System RE: Specifications for product information



A North Block - West Elevation
1/16" = 1'-0"



B North Block - East Elevation
1/16" = 1'-0"

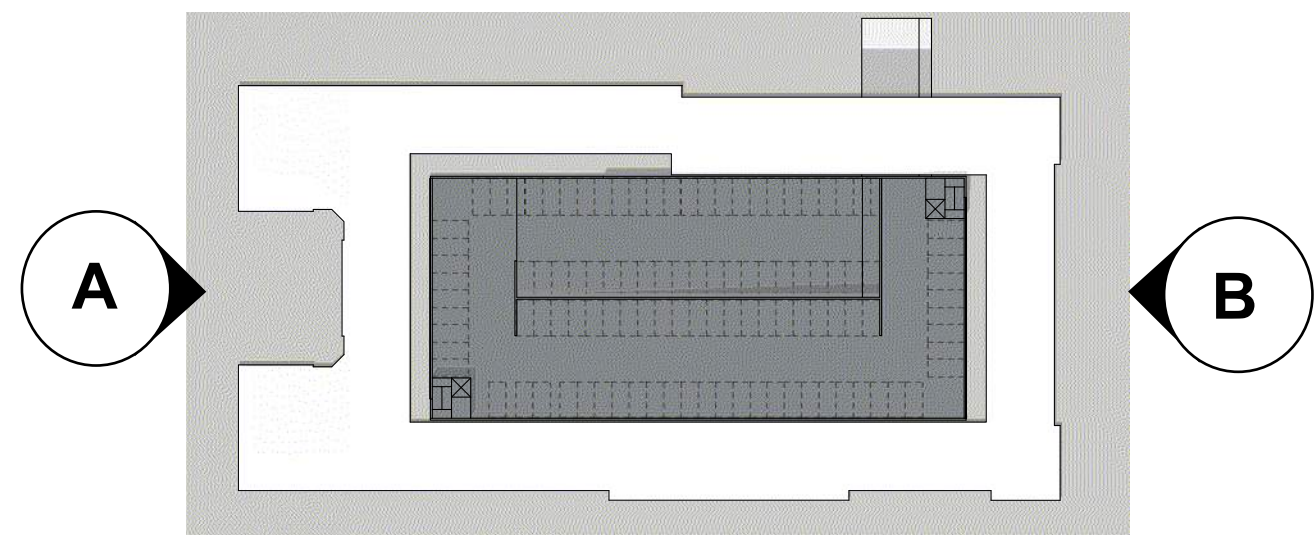

Exterior Finish Legend

B1		Modular Field Brick, Running Bond Color 1 (Light) Summit Brick Co., Light Buff, Grain Texture
B2		Modular Field Brick, Running Bond Color 2 (Dark) Summit Brick Co., Bamboo, Grain Texture
FC1		Fiber Cement Panel, Light Allura Panel, Cool Charcoal, Smooth
FC2		Fiber Cement Panel, Dark Allura Panel, Bark, Smooth
FC3		Fiber Cement Panel, Accent Allura Panel, Snow, Smooth
MP1		Metal Panel Pac-Clad, Slate Gray
MP2		Metal Panel Pac-Clad, Dark Bronze
C1		Cast-in-place Concrete Wall RE: Specifications Smooth natural finish
PC1		Precast Concrete RE: Specifications
R1		Metal Picket Railing - Type 1 Black Powdercoat
R2		Metal Picket Railing - Type 2 Grey Powdercoat
SF1		Storefront Window and Entry System RE: Specifications for product information

63RD & KIRK, LLC MULTIFAMILY AT PAINTED PRAIRIE
BUILDING ELEVATIONS
AURORA, COLORADO

OWNER:
63RD AND KIRK, LLC
460 VIRGINIA AVE
INDIANAPOLIS, IN 46203
816-226-9500


NOT FOR
CONSTRUCTION

DATE:
11/16/22 SP-01


SHEET TITLE:
Building
Elevations -
North

2


SHEET 2 OF 6

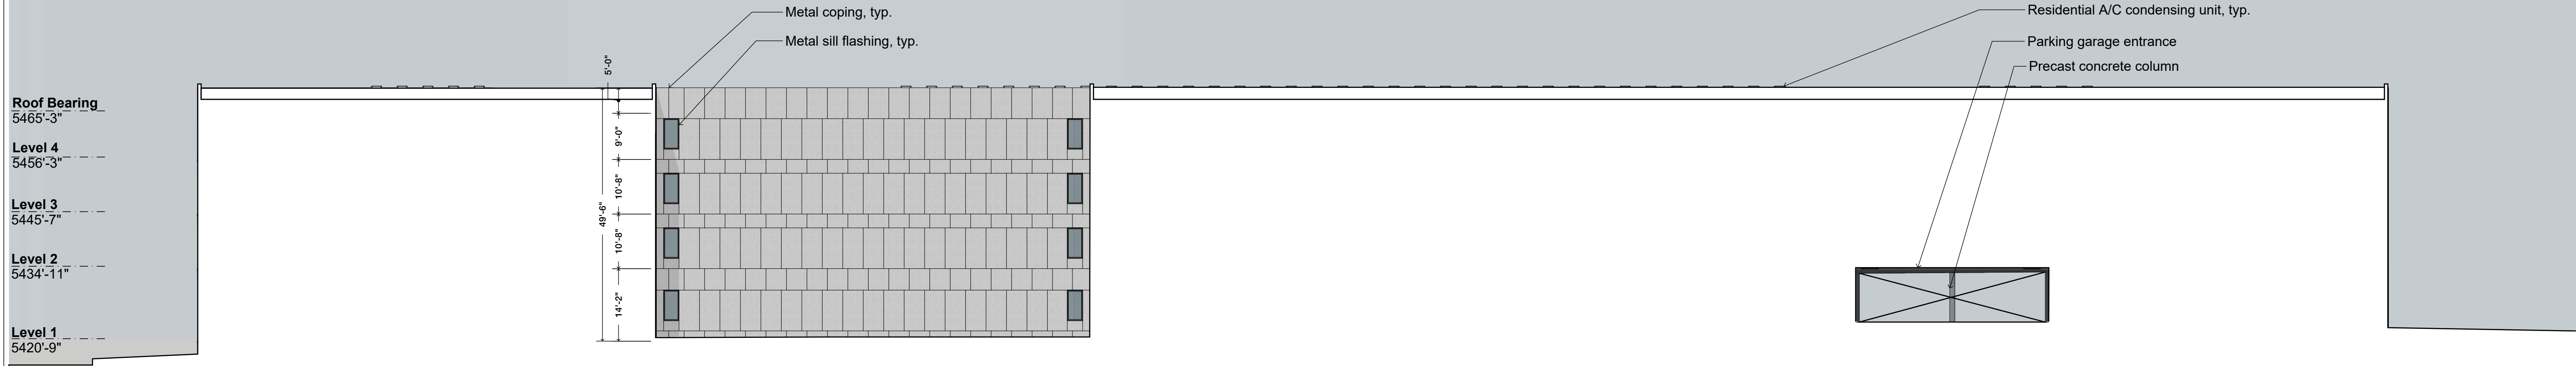


A North Block - North Ventilation Alley
1/16" = 1'-0"

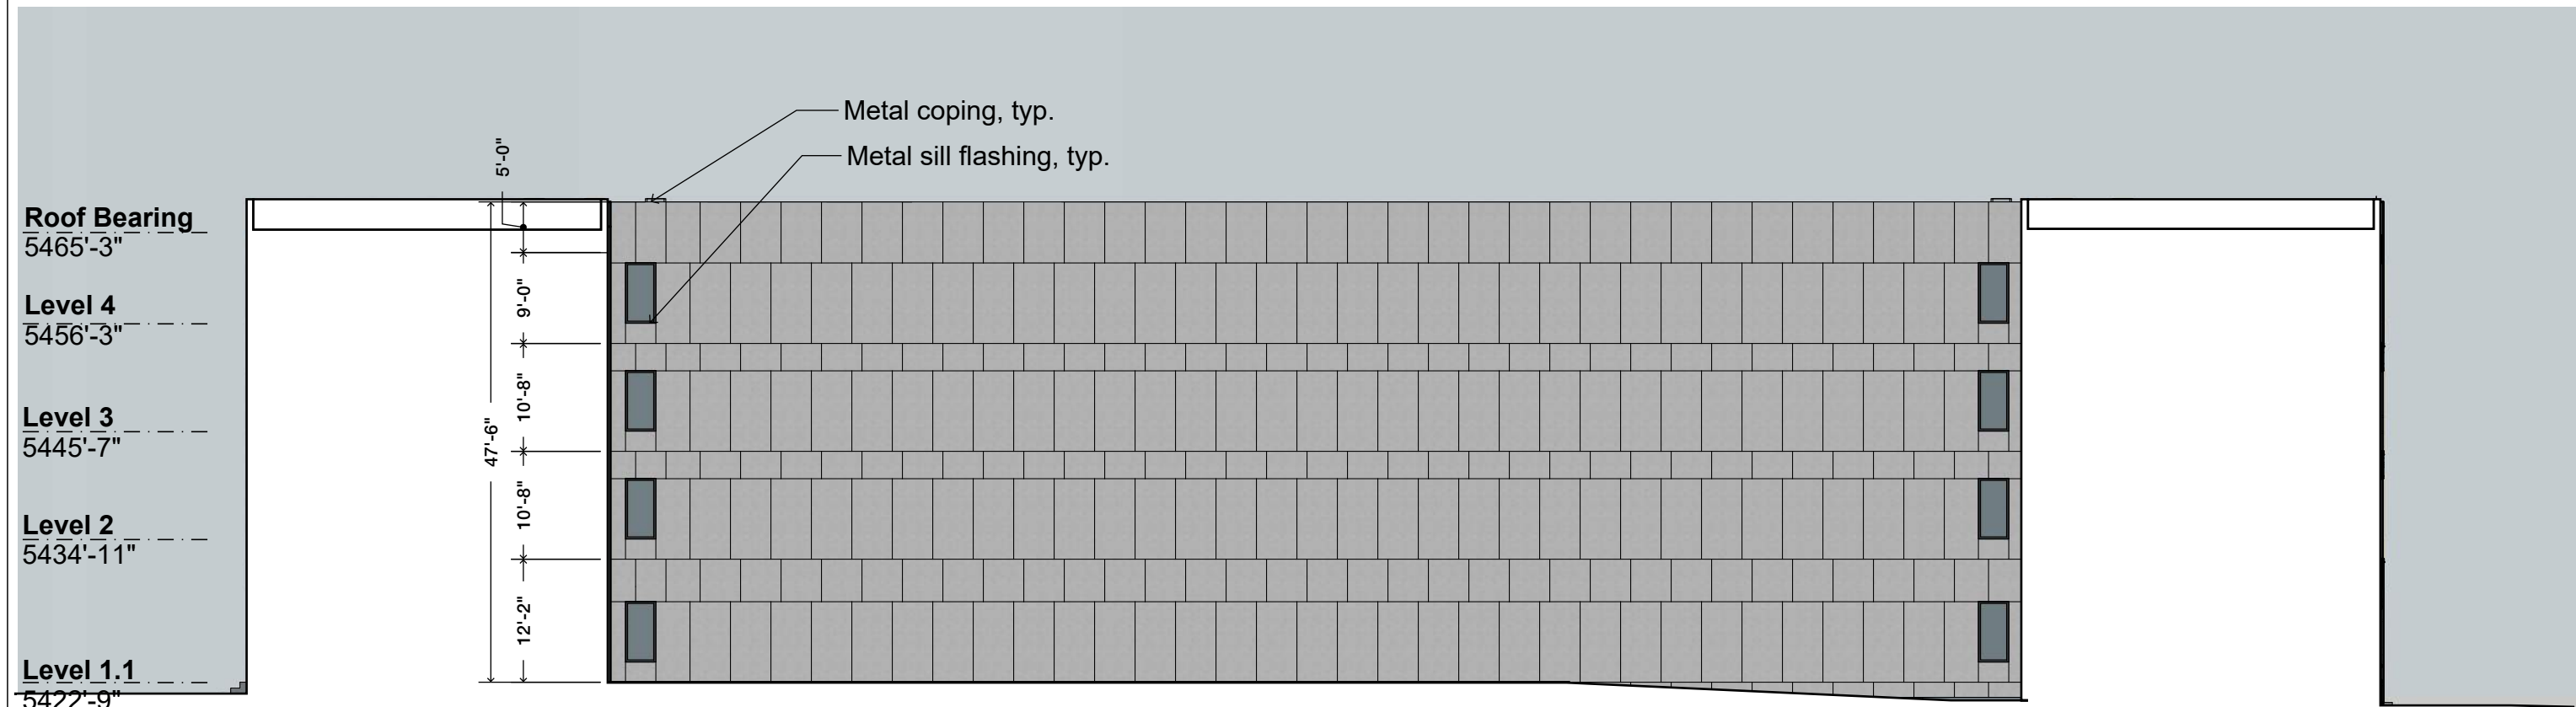

B North Block - West Ventilation Alley
1/16" = 1'-0"

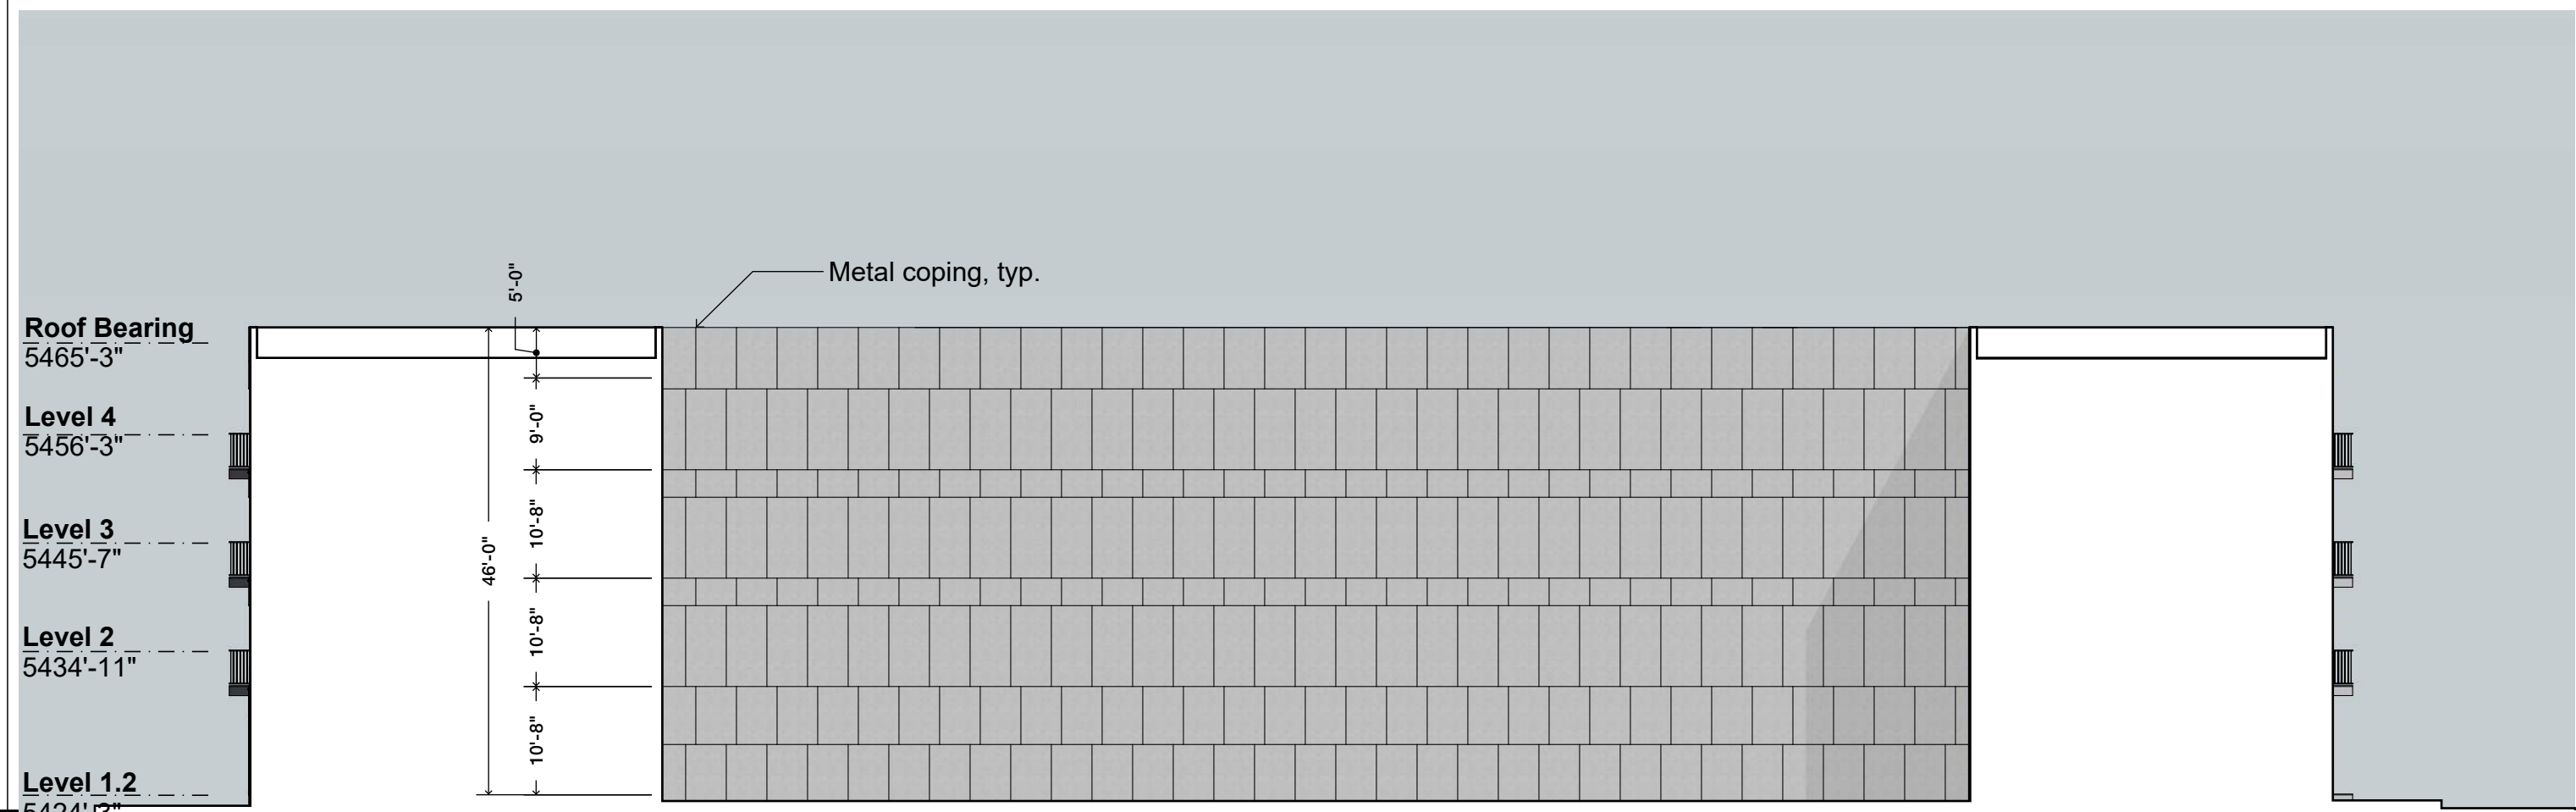

C North Block - East Ventilation Alley
1/16" = 1'-0"

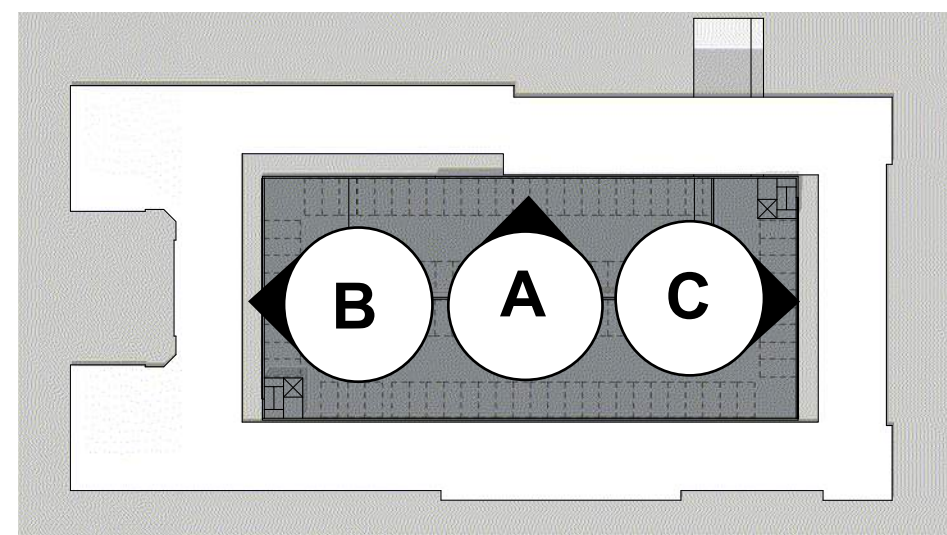

Exterior Finish Legend

B1		Modular Field Brick, Running Bond Color 1 (Light) Summit Brick Co., Light Buff, Grain Texture
B2		Modular Field Brick, Running Bond Color 2 (Dark) Summit Brick Co., Bamboo, Grain Texture
FC1		Fiber Cement Panel, Light Allura Panel, Cool Charcoal, Smooth
FC2		Fiber Cement Panel, Dark Allura Panel, Bark, Smooth
FC3		Fiber Cement Panel, Accent Allura Panel, Snow, Smooth
MP1		Metal Panel Pac-Clad, Slate Gray
MP2		Metal Panel Pac-Clad, Dark Bronze
C1		Cast-in-place Concrete Wall RE: Specifications Smooth natural finish
PC1		Precast Concrete RE: Specifications
R1		Metal Picket Railing - Type 1 Black Powdercoat
R2		Metal Picket Railing - Type 2 Grey Powdercoat
SF1		Storefront Window and Entry System RE: Specifications for product information



A South Block - North Elevation
1/16" = 1'-0"




B South Block - South Elevation
1/16" = 1'-0"




C South Block - West Elevation
1/16" = 1'-0"


Exterior Finish Legend

B1		Modular Field Brick, Running Bond Color 1 (Light) Summit Brick Co., Light Buff, Grain Texture
B2		Modular Field Brick, Running Bond Color 2 (Dark) Summit Brick Co., Bamboo, Grain Texture
FC1		Fiber Cement Panel, Light Allura Panel, Cool Charcoal, Smooth
FC2		Fiber Cement Panel, Dark Allura Panel, Bark, Smooth
FC3		Fiber Cement Panel, Accent Allura Panel, Snow, Smooth
MP1		Metal Panel Pac-Clad, Slate Gray
MP2		Metal Panel Pac-Clad, Dark Bronze
C1		Cast-in-place Concrete Wall RE: Specifications Smooth natural finish
PC1		Precast Concrete RE: Specifications
R1		Metal Picket Railing - Type 1 Black Powdercoat
R2		Metal Picket Railing - Type 2 Grey Powdercoat
SF1		Storefront Window and Entry System RE: Specifications for product information

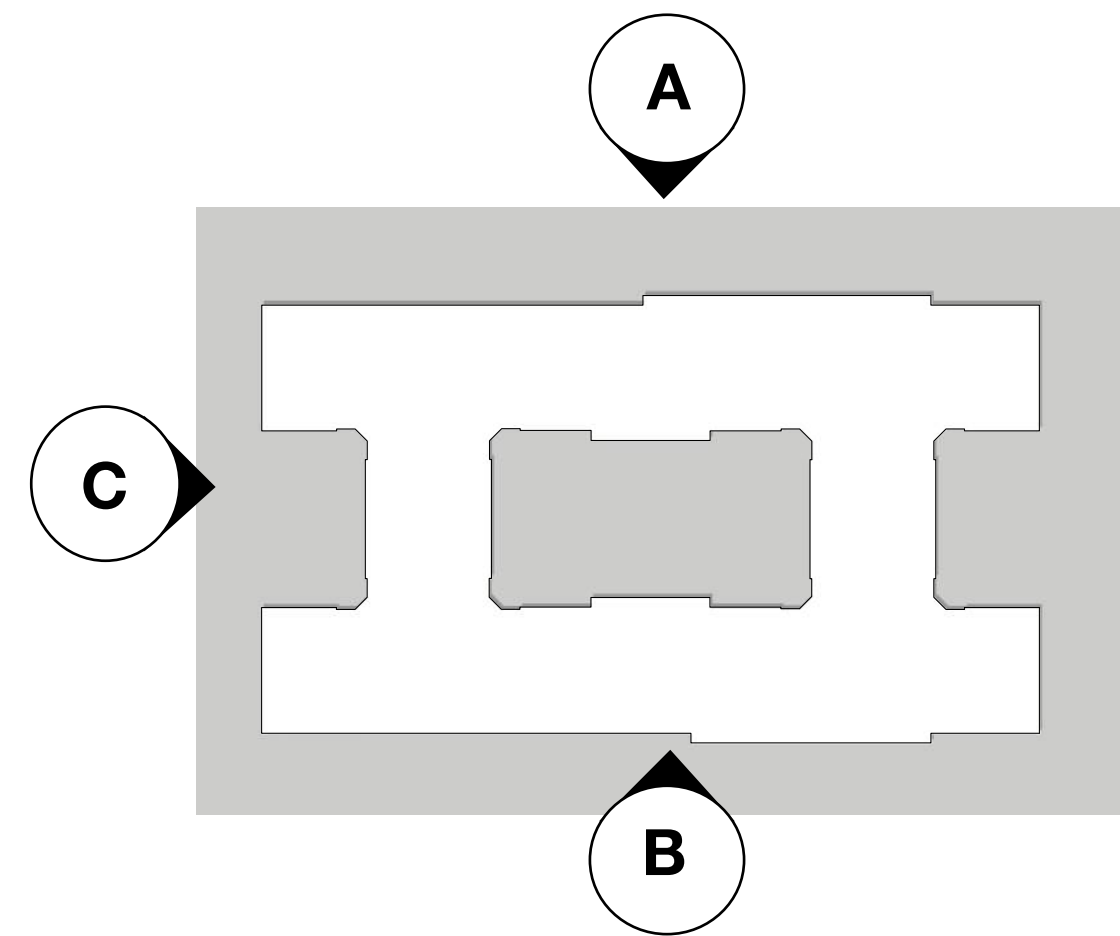


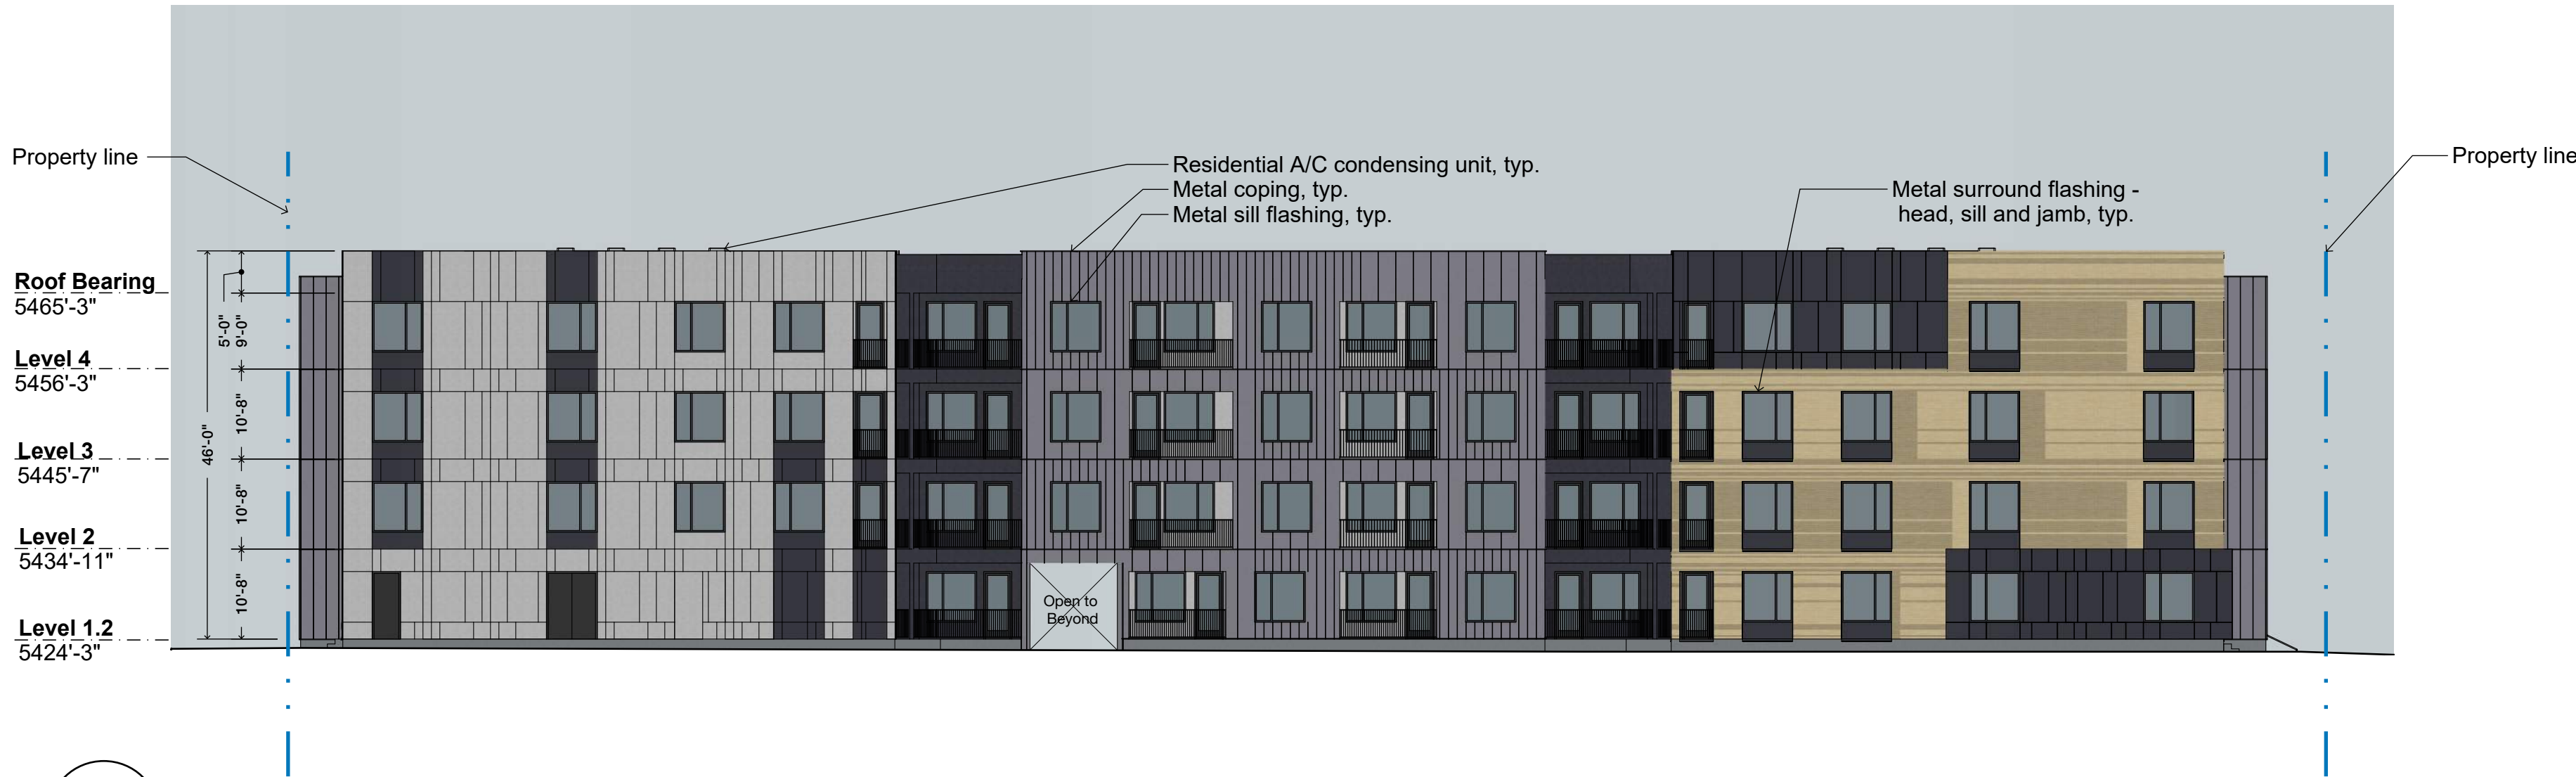

A South Block - East Elevation
1/16" = 1'-0"

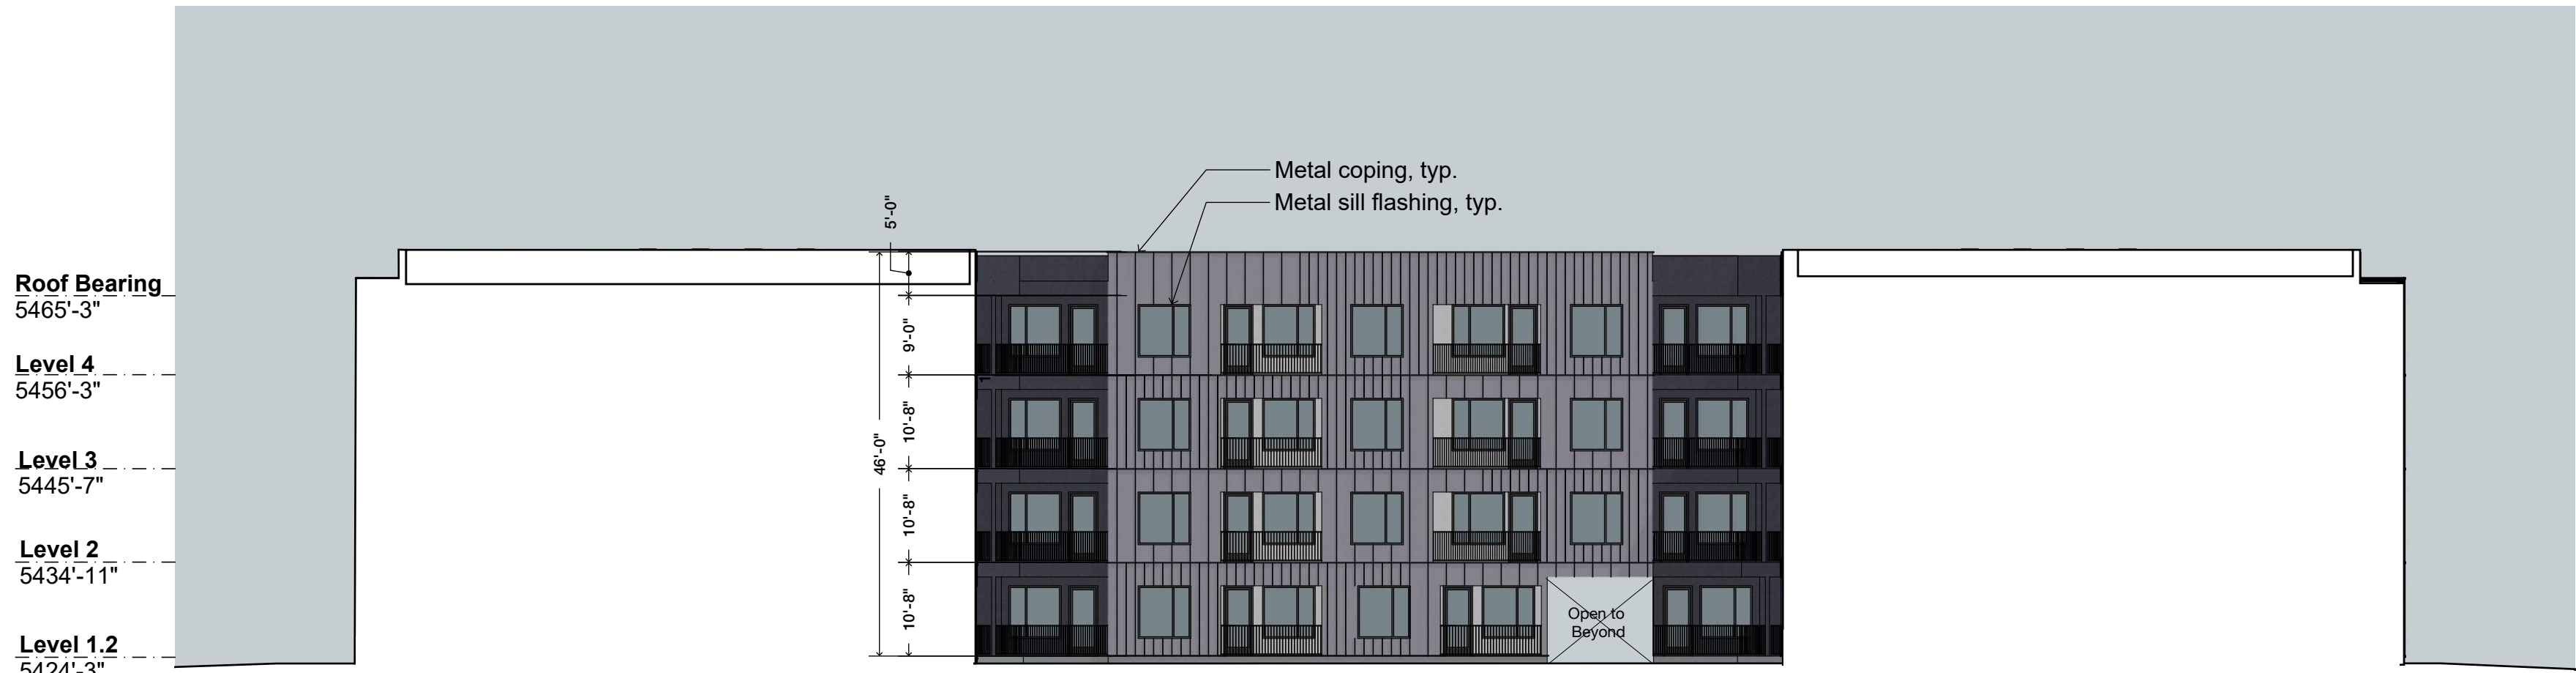


B South Block - East Courtyard Elevation
1/16" = 1'-0"

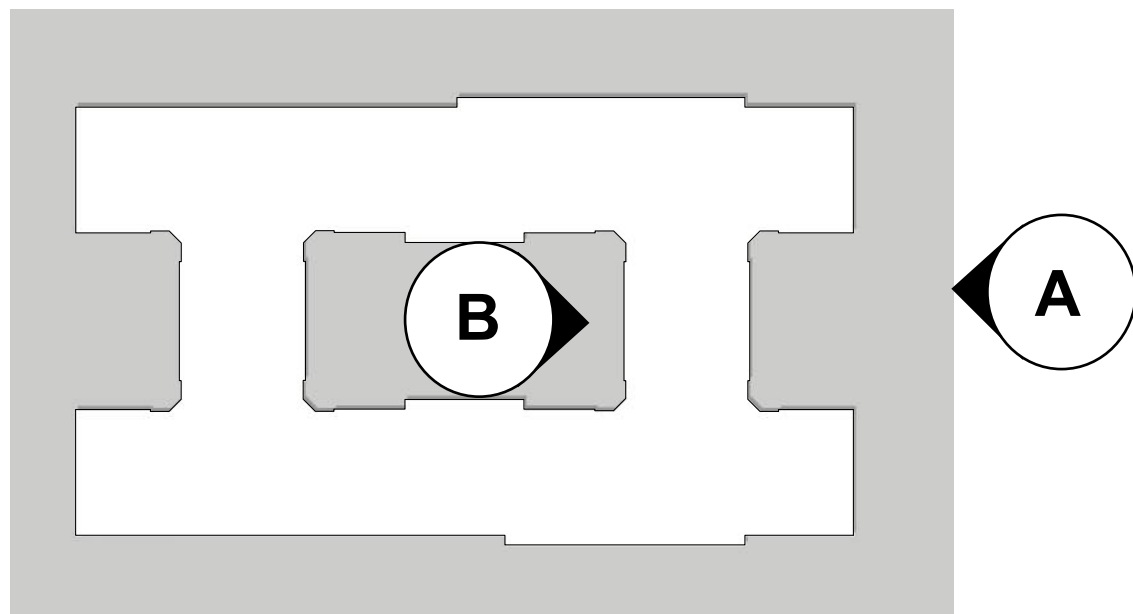

Exterior Finish Legend


B1		Modular Field Brick, Running Bond Color 1 (Light) Summit Brick Co., Light Buff, Grain Texture
B2		Modular Field Brick, Running Bond Color 2 (Dark) Summit Brick Co., Bamboo, Grain Texture
FC1		Fiber Cement Panel, Light Allura Panel, Cool Charcoal, Smooth
FC2		Fiber Cement Panel, Dark Allura Panel, Bark, Smooth
FC3		Fiber Cement Panel, Accent Allura Panel, Snow, Smooth
MP1		Metal Panel Pac-Clad, Slate Gray
MP2		Metal Panel Pac-Clad, Dark Bronze
C1		Cast-in-place Concrete Wall RE: Specifications Smooth natural finish
PC1		Precast Concrete RE: Specifications
R1		Metal Picket Railing - Type 1 Black Powdercoat
R2		Metal Picket Railing - Type 2 Grey Powdercoat
SF1		Storefront Window and Entry System RE: Specifications for product information

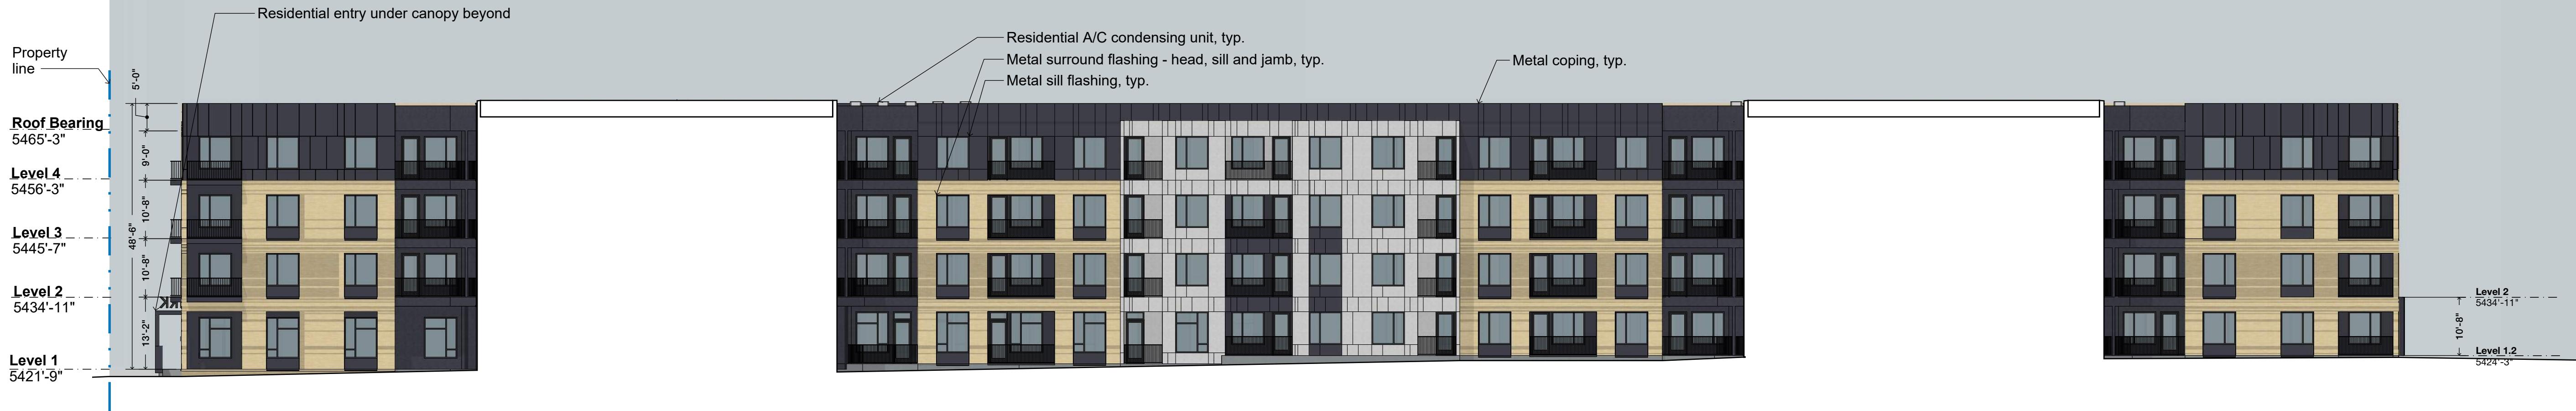

A South Block - North Courtyard Elevation
1/16" = 1'-0"



B South Block - South Courtyard Elevation
1/16" = 1'-0"

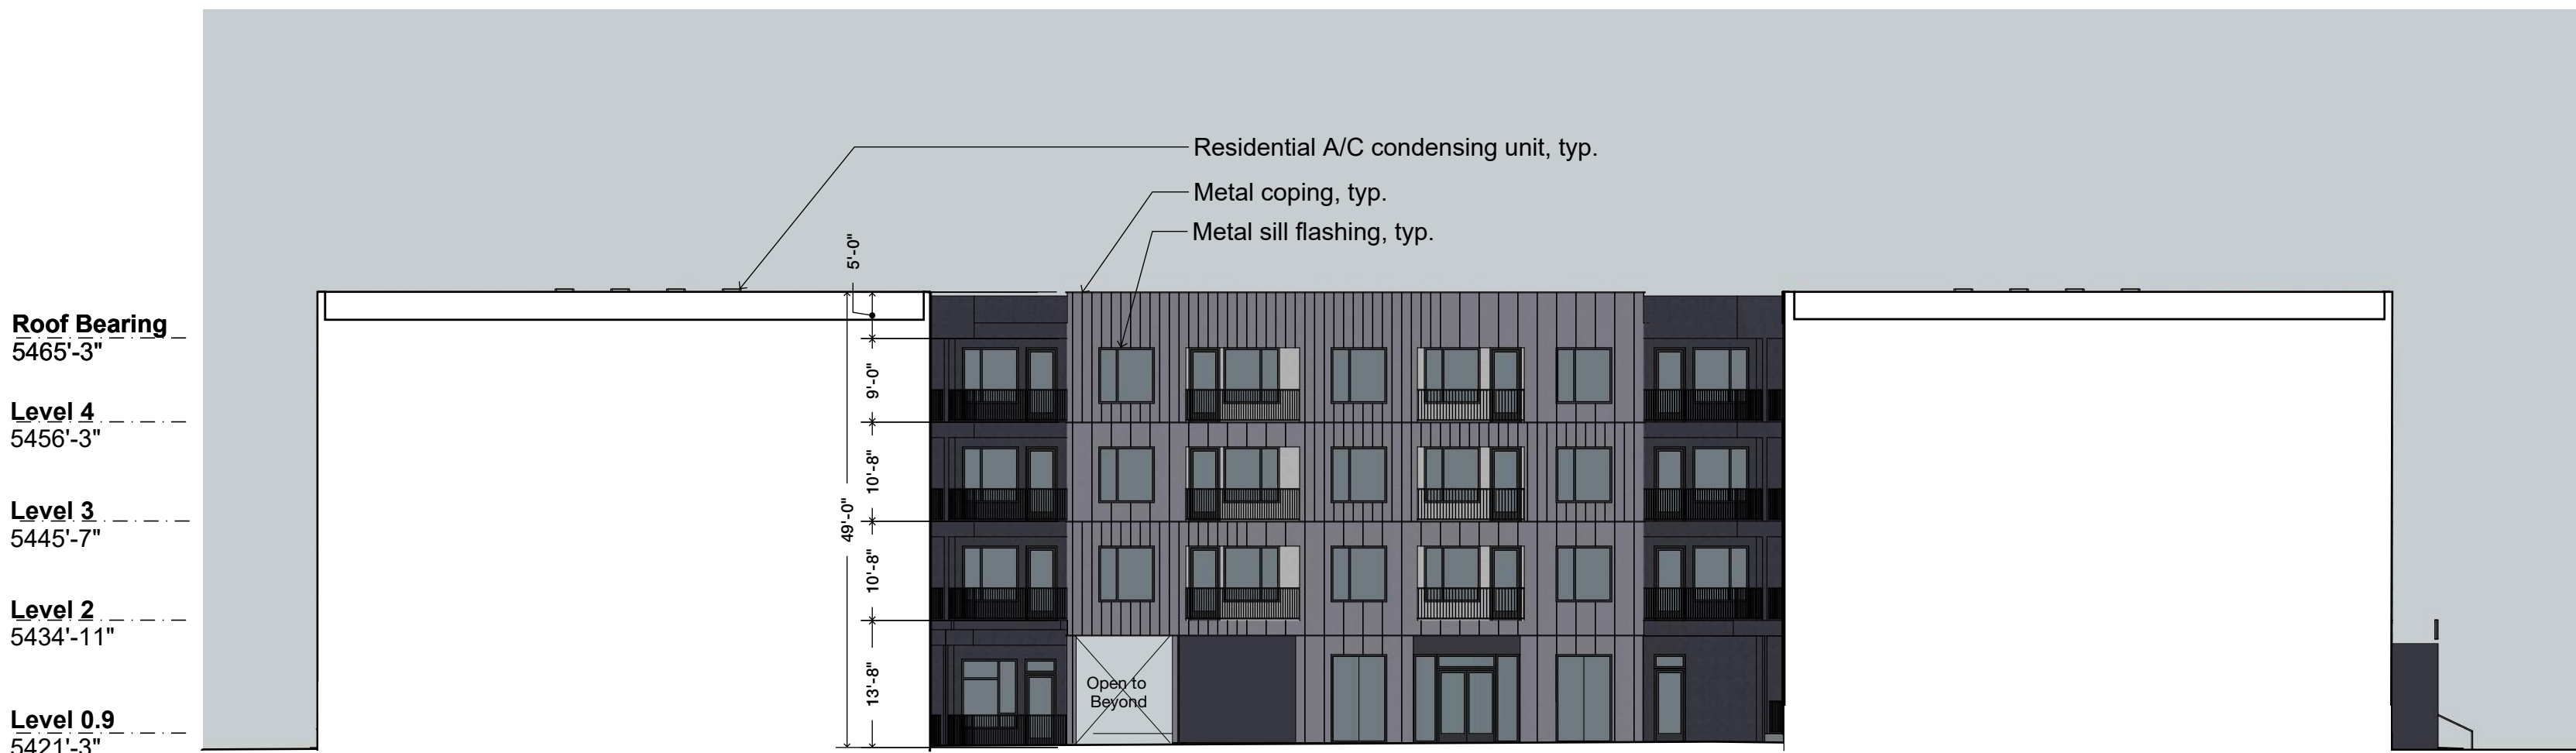

C South Block - West Courtyard Elevation
1/16" = 1'-0"

Exterior Finish Legend

B1		Modular Field Brick, Running Bond Color 1 (Light) Summit Brick Co., Light Buff, Grain Texture
B2		Modular Field Brick, Running Bond Color 2 (Dark) Summit Brick Co., Bamboo, Grain Texture
FC1		Fiber Cement Panel, Light Allura Panel, Cool Charcoal, Smooth
FC2		Fiber Cement Panel, Dark Allura Panel, Bark, Smooth
FC3		Fiber Cement Panel, Accent Allura Panel, Snow, Smooth
MP1		Metal Panel Pac-Clad, Slate Gray
MP2		Metal Panel Pac-Clad, Dark Bronze
C1		Cast-in-place Concrete Wall RE: Specifications Smooth natural finish
PC1		Precast Concrete RE: Specifications
R1		Metal Picket Railing - Type 1 Black Powdercoat
R2		Metal Picket Railing - Type 2 Grey Powdercoat
SF1		Storefront Window and Entry System RE: Specifications for product information