

5 MON SIGN EAST ELEV
3/8" = 1'-0"


4 MON SIGN WEST ELEV
3/8" = 1'-0"



3 MONUMENT SIGN SOUTH ELEVATION
3/8" = 1'-0"




2 MONUMENT SIGN NORTH ELEVATION
3/8" = 1'-0"

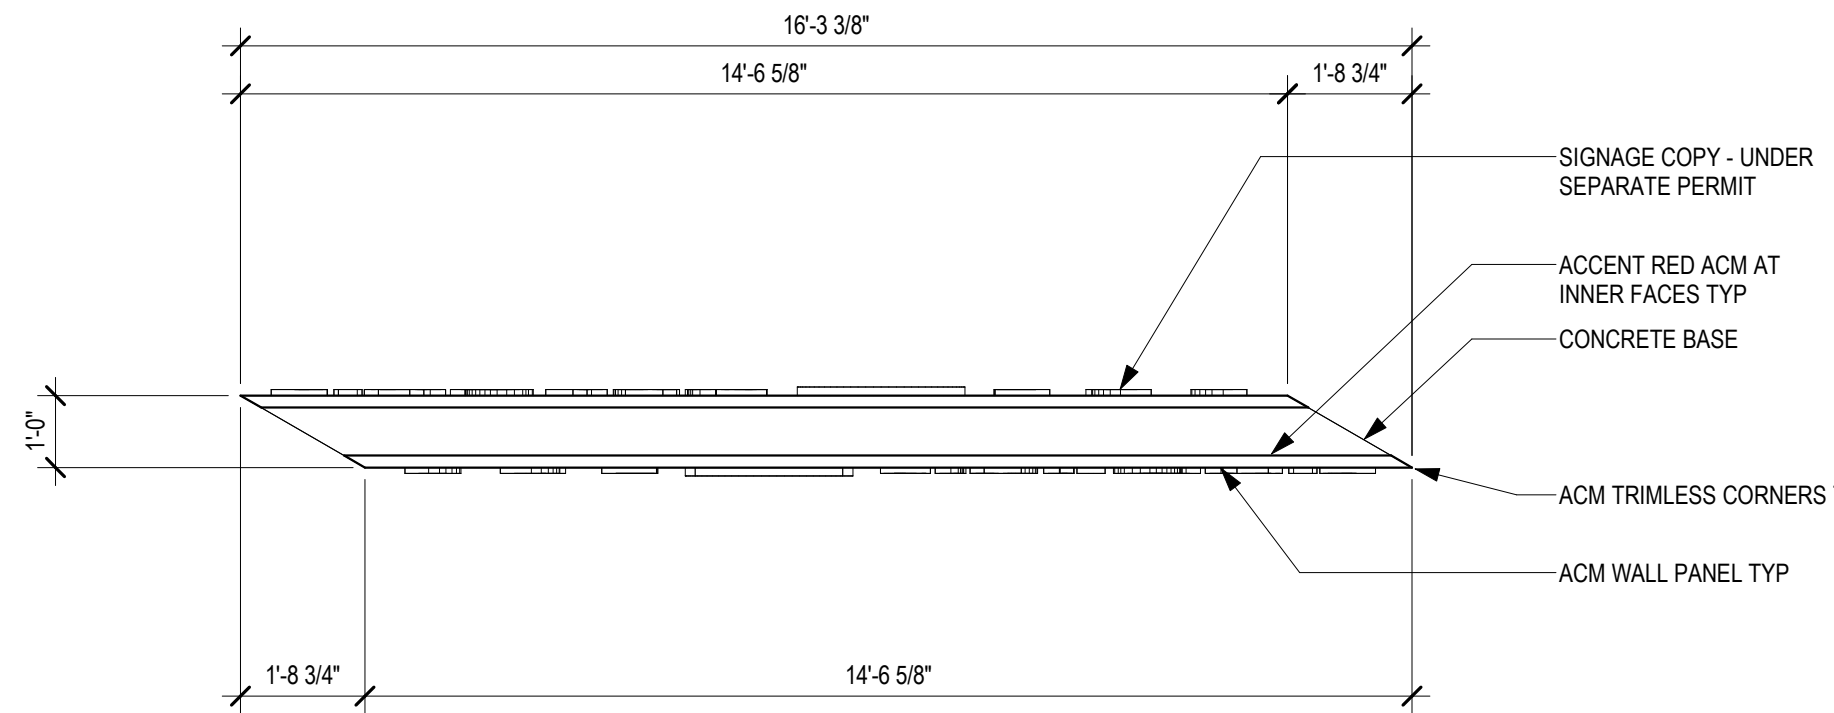

1 MONUMENT SIGN PLAN
3/8" = 1'-0"



6 MONUMENT SIGN

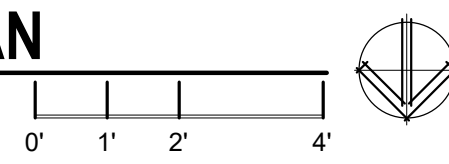

DIBBLE

2696 SOUTH COLORADO BLVD,
SUITE 330
DENVER, CO 80222
PHONE: 303.872.5756
CONTACT: GARRETT WALSTAD, PE

InterPark

INTERPARK, LLC
200 N. LA SALLE ST. STE. 400
CHICAGO, IL 60601
312.835.2800
PATRICK MARTIN

dcb
construction company, inc.

DCB CONSTRUCTION COMPANY, INC
909 EAST 62ND AVE.
DENVER, CO 80216
PHONE: 303.287.5525
CONTACT: KATHERINE HAWKINS

ORTEOS PA-11 MIDDLE
DIA PRE-FLIGHT PARKING FACILITY
NWC OF N JACKSON GAP W & E 56TH AVE, AURORA, CO 80019

SITE PLANS

Issued for Rev. Date

Project No. 2490-403


Designed: GD Drawn: JO Checked: KH

Drawing Title


SITE DETAILS

Dwg No.


21C

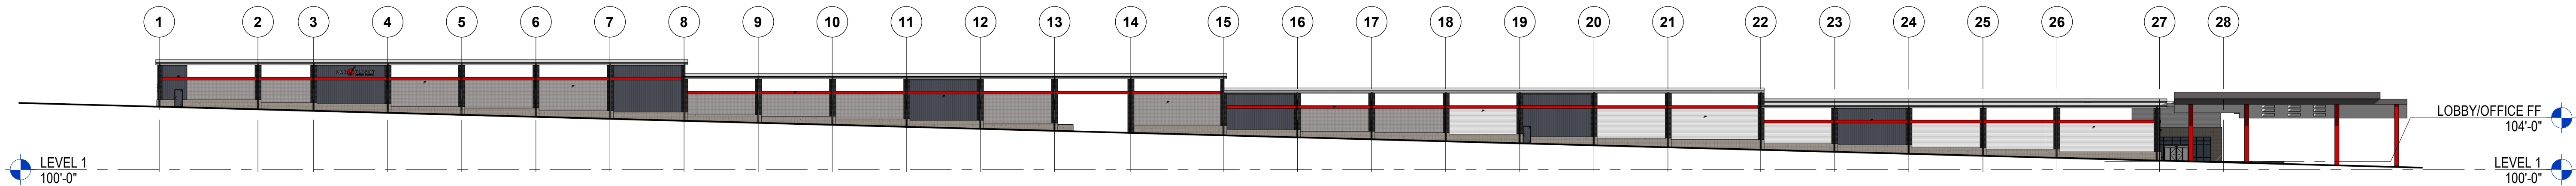


1 EAST ELEVATION
1" = 40'-0"

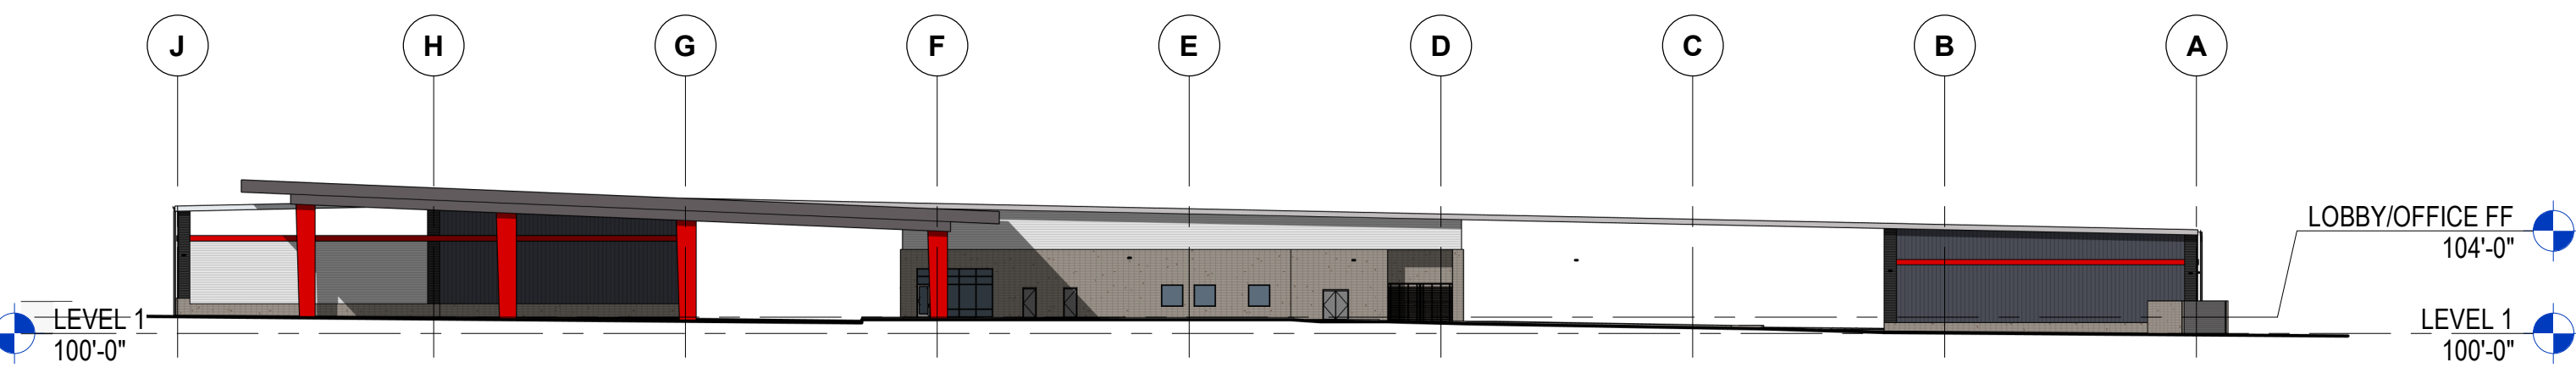


2 NORTH ELEVATION
1" = 40'-0"

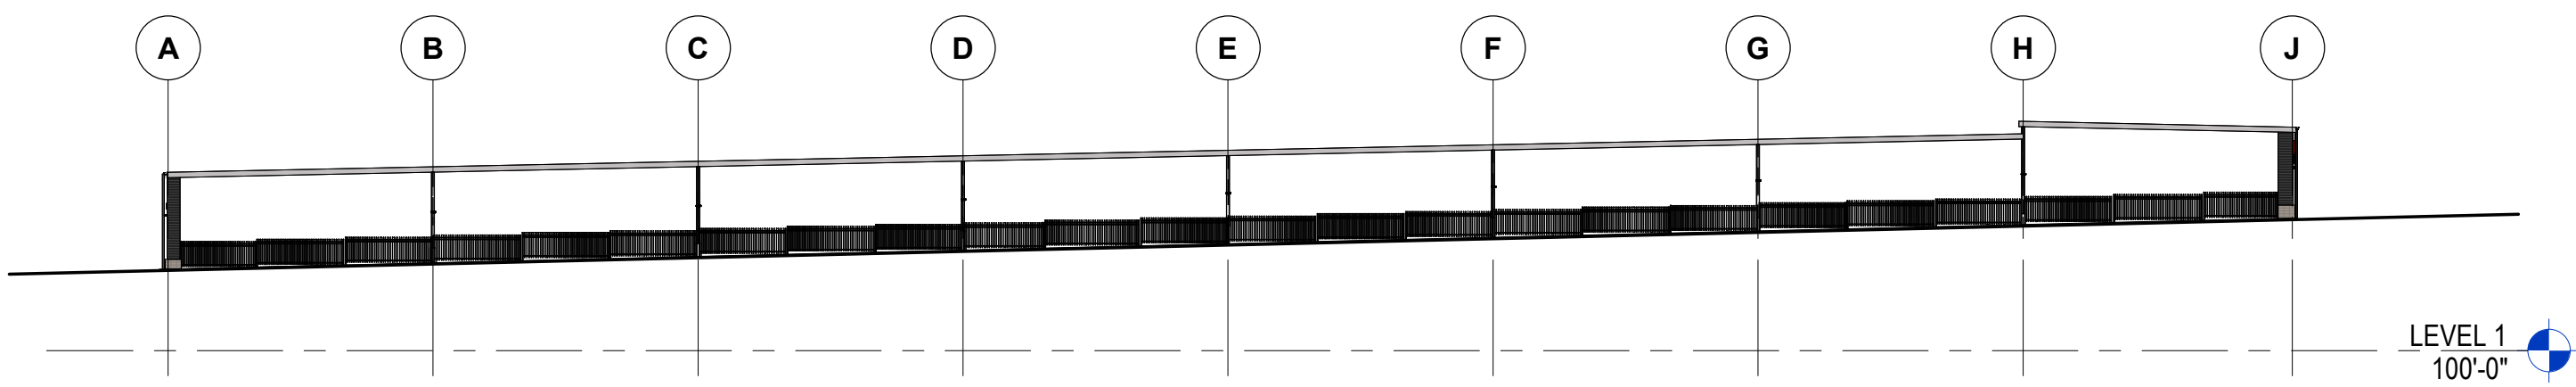


3 SOUTH ELEVATION
1" = 40'-0"

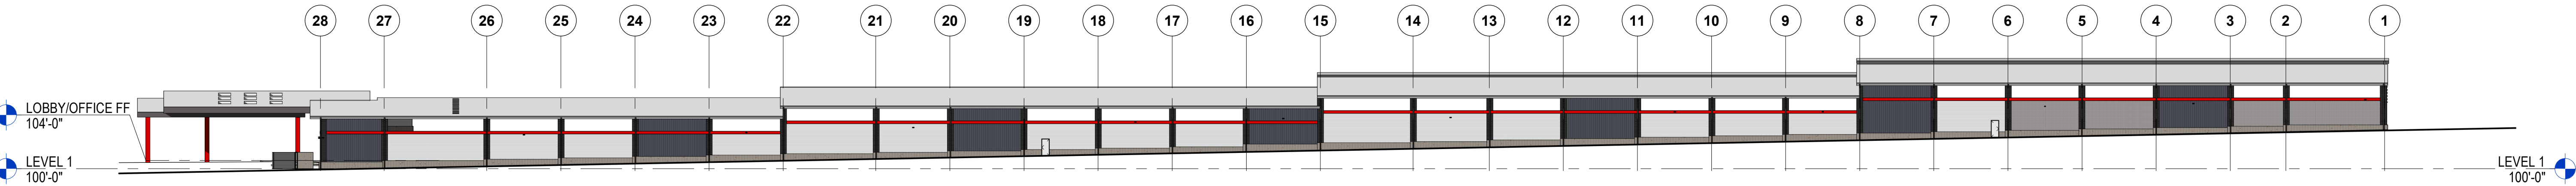


4 WEST ELEVATION
1" = 40'-0"

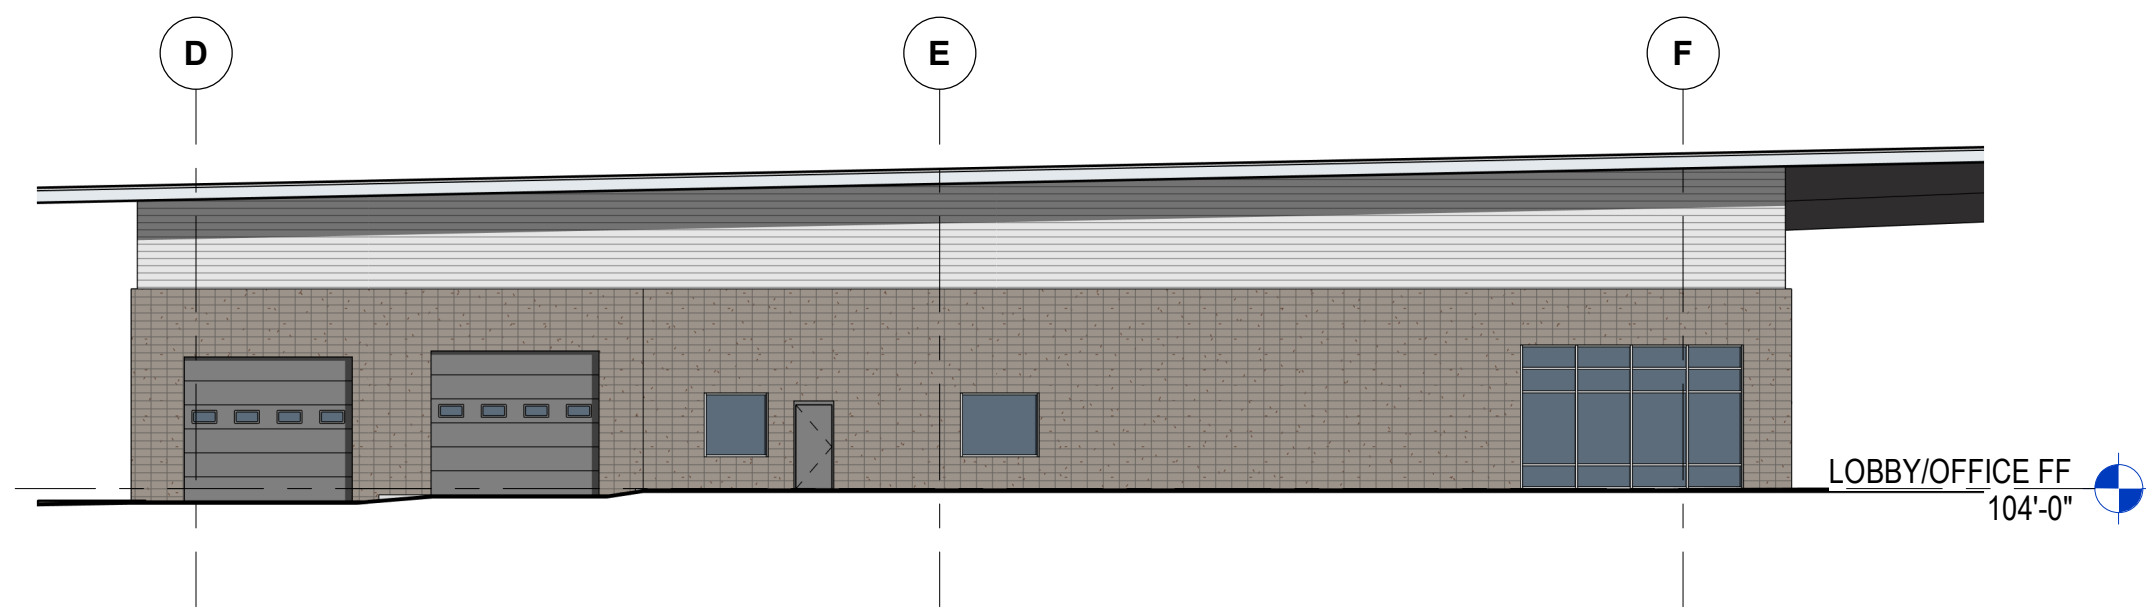


5 LOBBY SOUTH ELEVATION
1/16" = 1'-0"

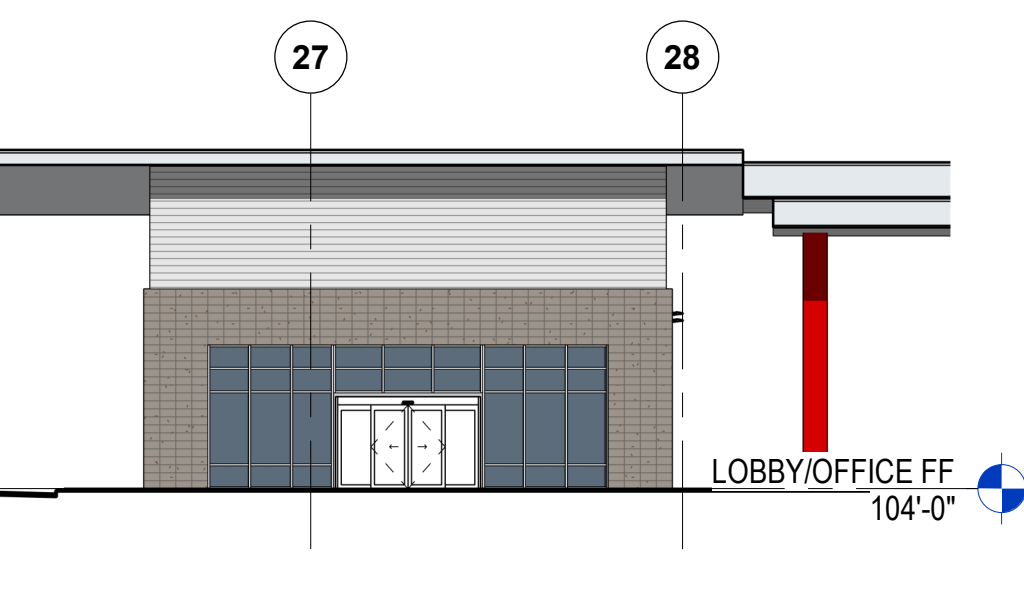

6 LOBBY EAST ELEVATION
1/16" = 1'-0"

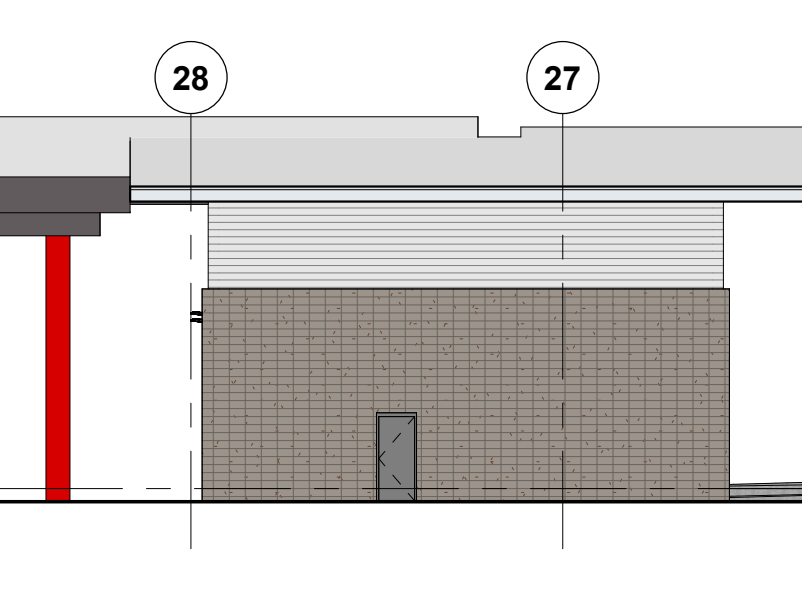

7 LOBBY WEST ELEVATION
1/16" = 1'-0"

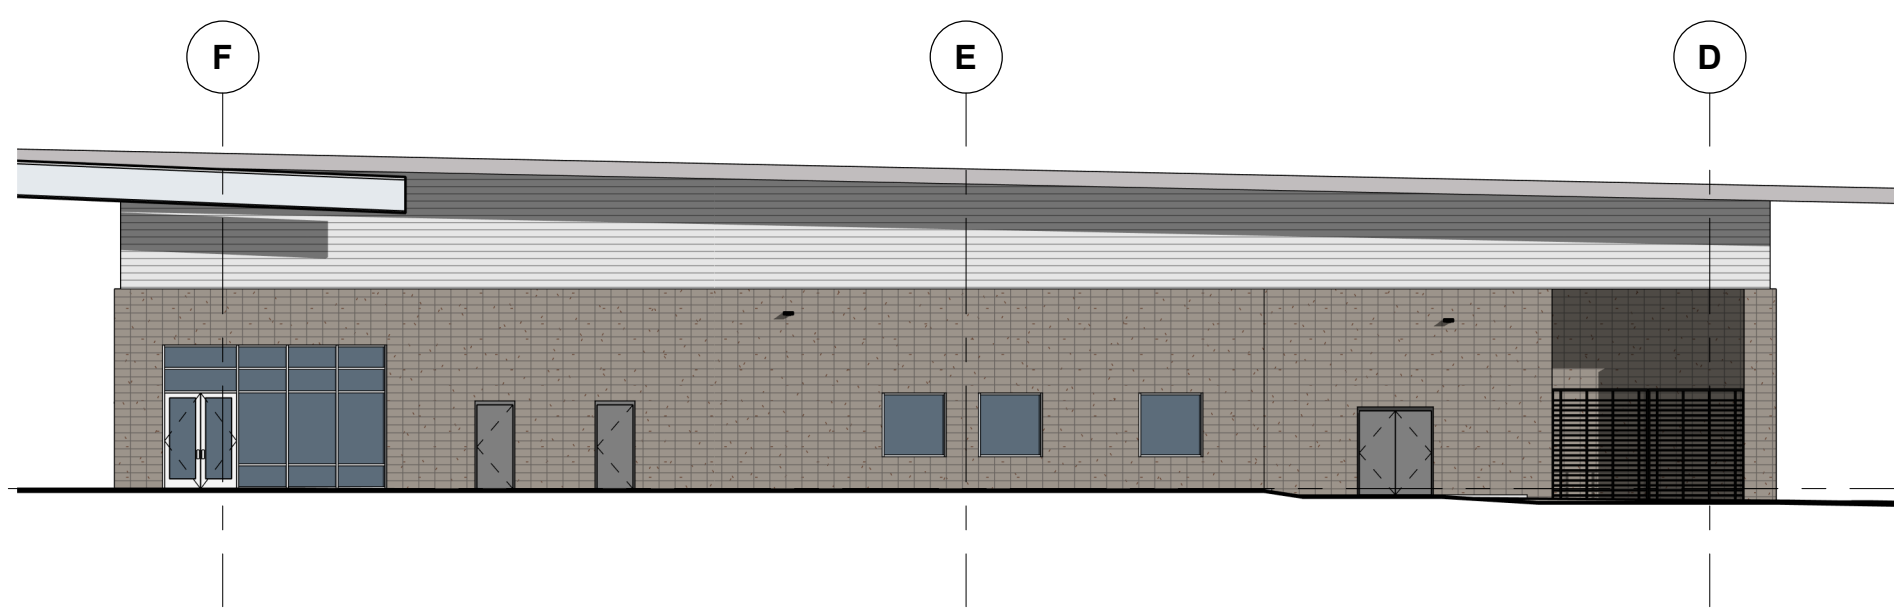

8 LOBBY NORTH ELEVATION
1/16" = 1'-0"

DIBBLE

2696 SOUTH COLORADO BLVD,
SUITE 330
DENVER, CO 80222
PHONE: 303.872.5756
CONTACT: GARRETT WALSTAD, PE

InterPark

INTERPARK, LLC
200 N. LA SALLE ST. STE. 400
CHICAGO, IL 60601
PHONE: 312.335.2800
PATRICK MARTIN

dcb
construction company, inc.

DCB CONSTRUCTION COMPANY, INC
909 EAST 62ND AVE.
DENVER, CO 80216
PHONE: 303.287.5525
CONTACT: KATHERINE HAWKINS

ORTEOS PA-11 MIDDLE
DIA PRE-FLIGHT PARKING FACILITY
NWC OF N JACKSON GAP W & E 56TH AVE, AURORA, CO 80019

SITE PLANS


Project No. 2490-403

Designed: GD Drawn: JO Checked: KH


Drawing Title
COLORED BUILDING
ELEVATIONS

Dwg No.


22C

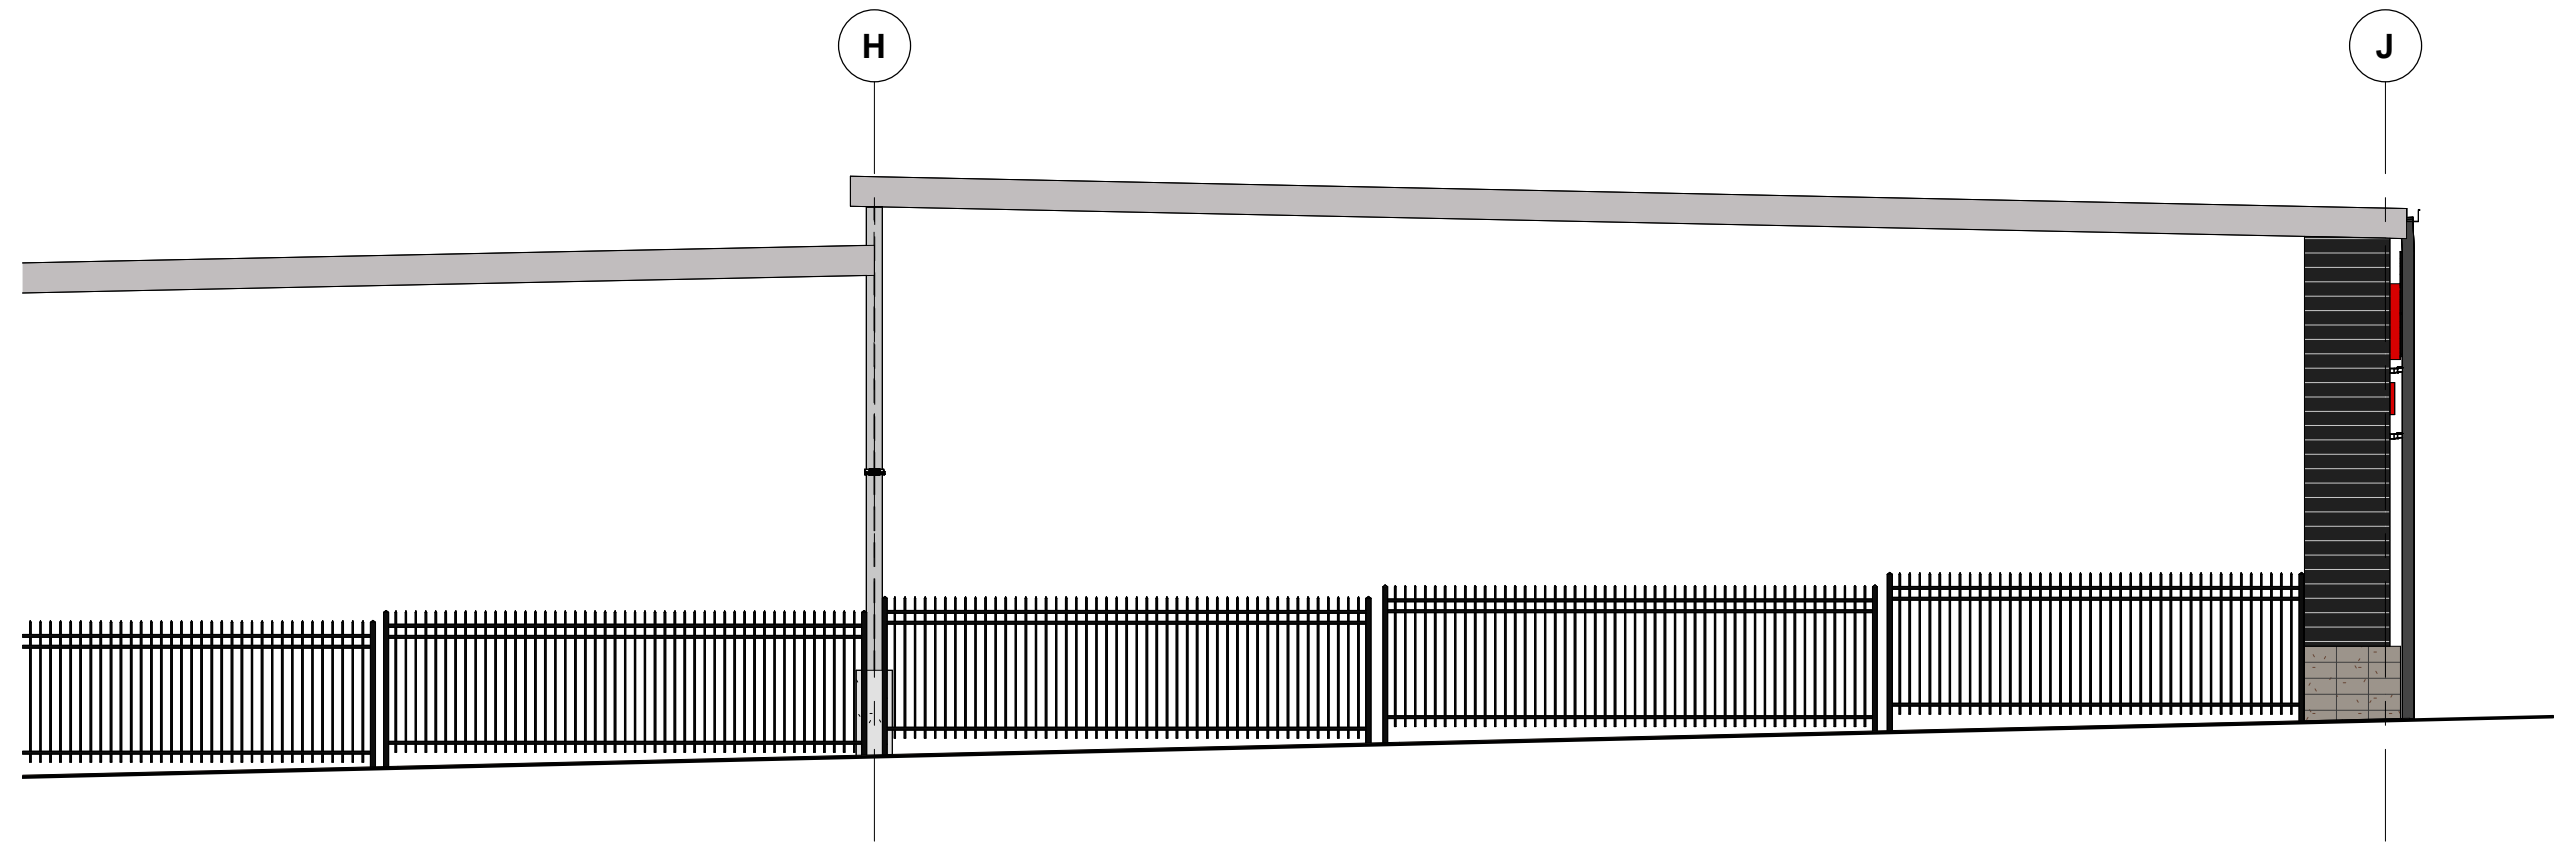

3 ENLARGED SOUTH ELEVATION

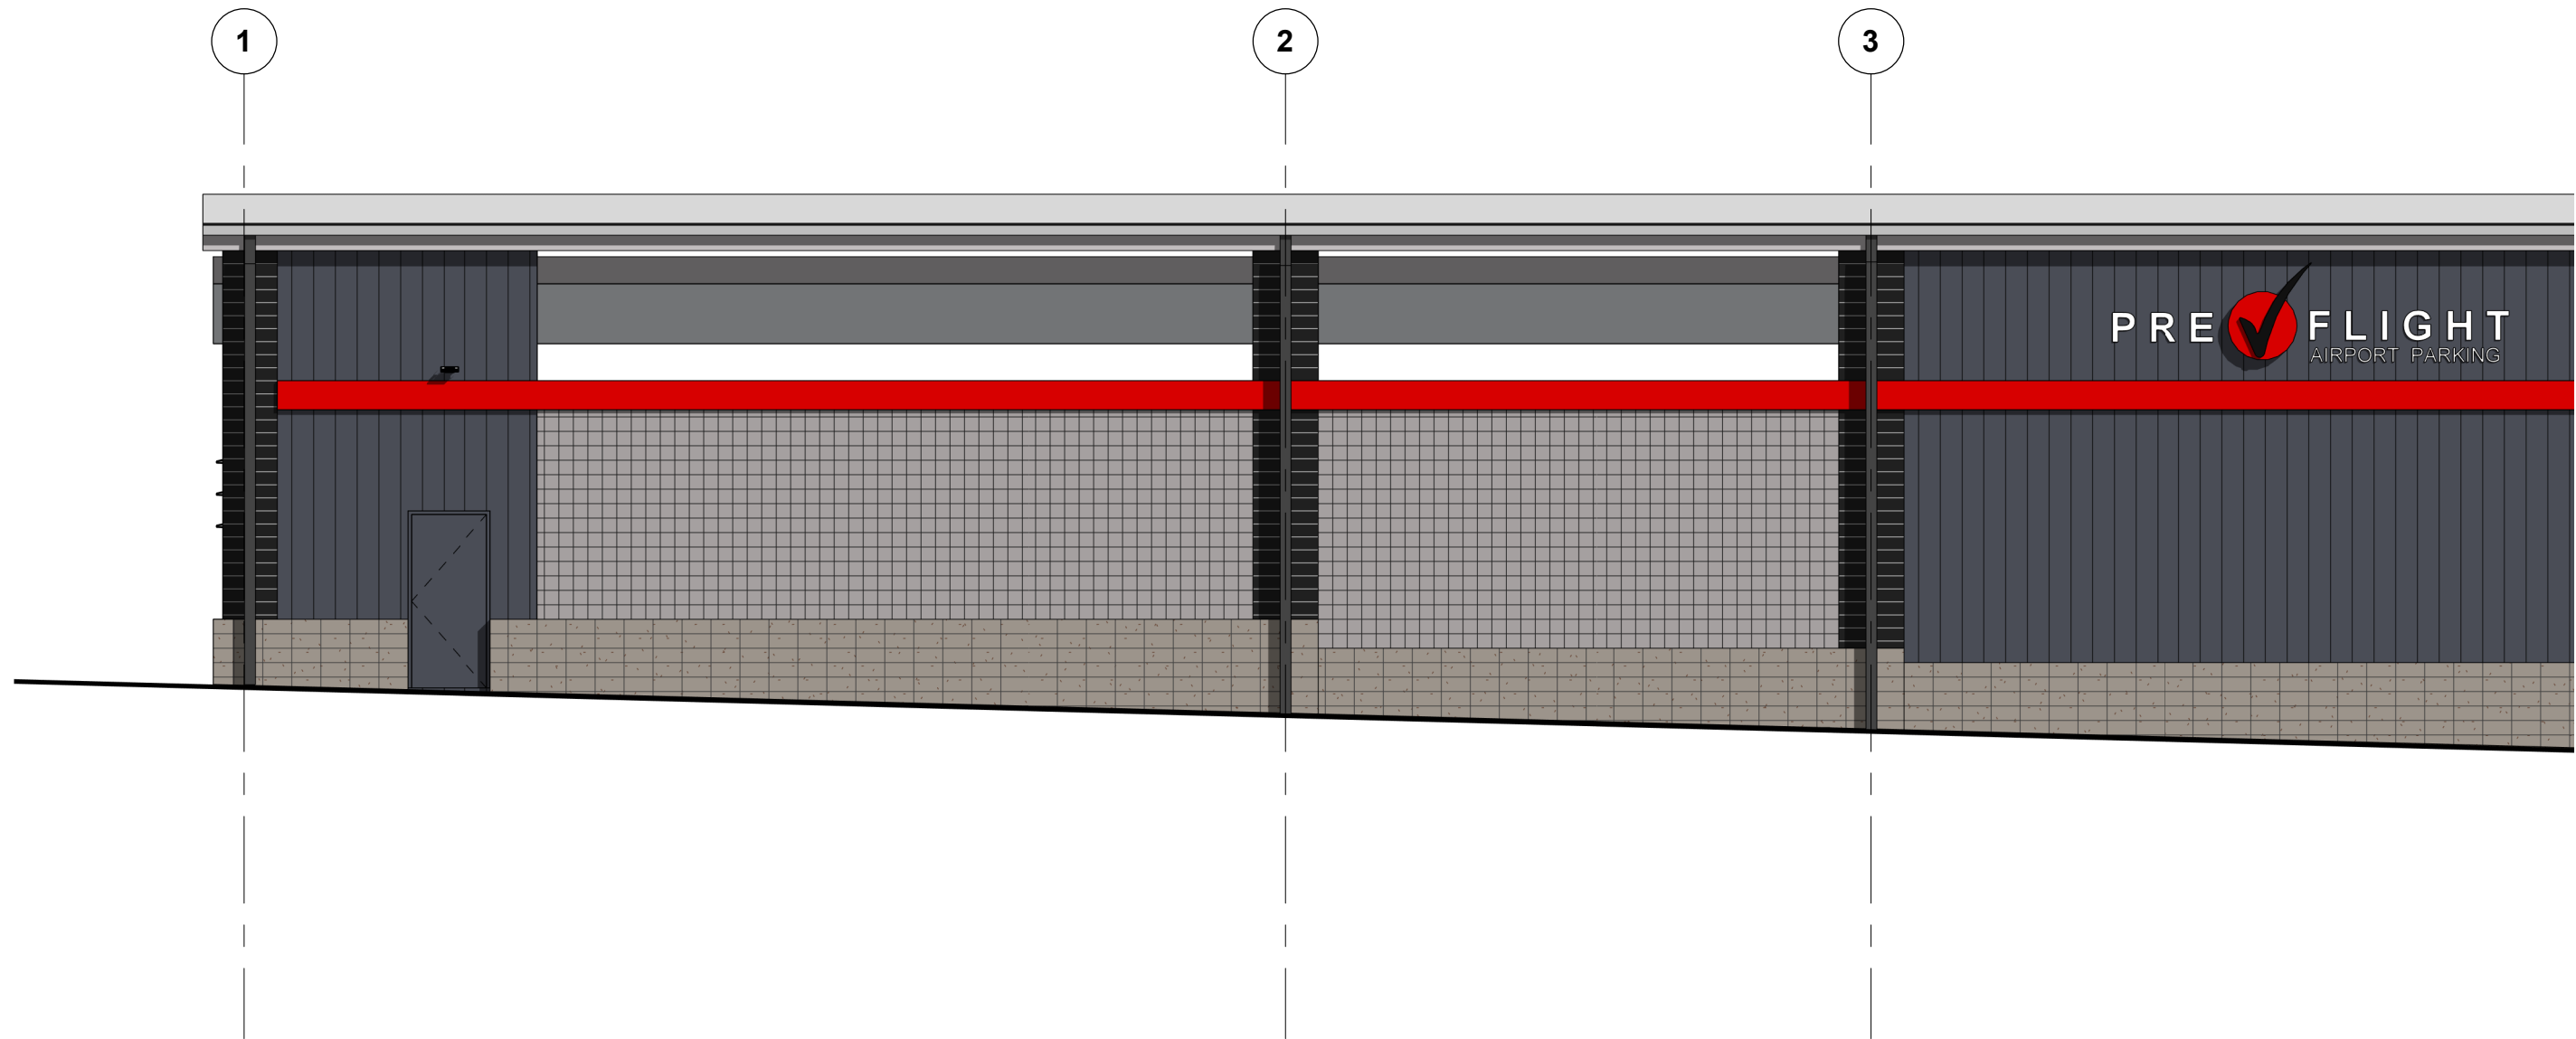

2 ENLARGED EAST ELEVATION

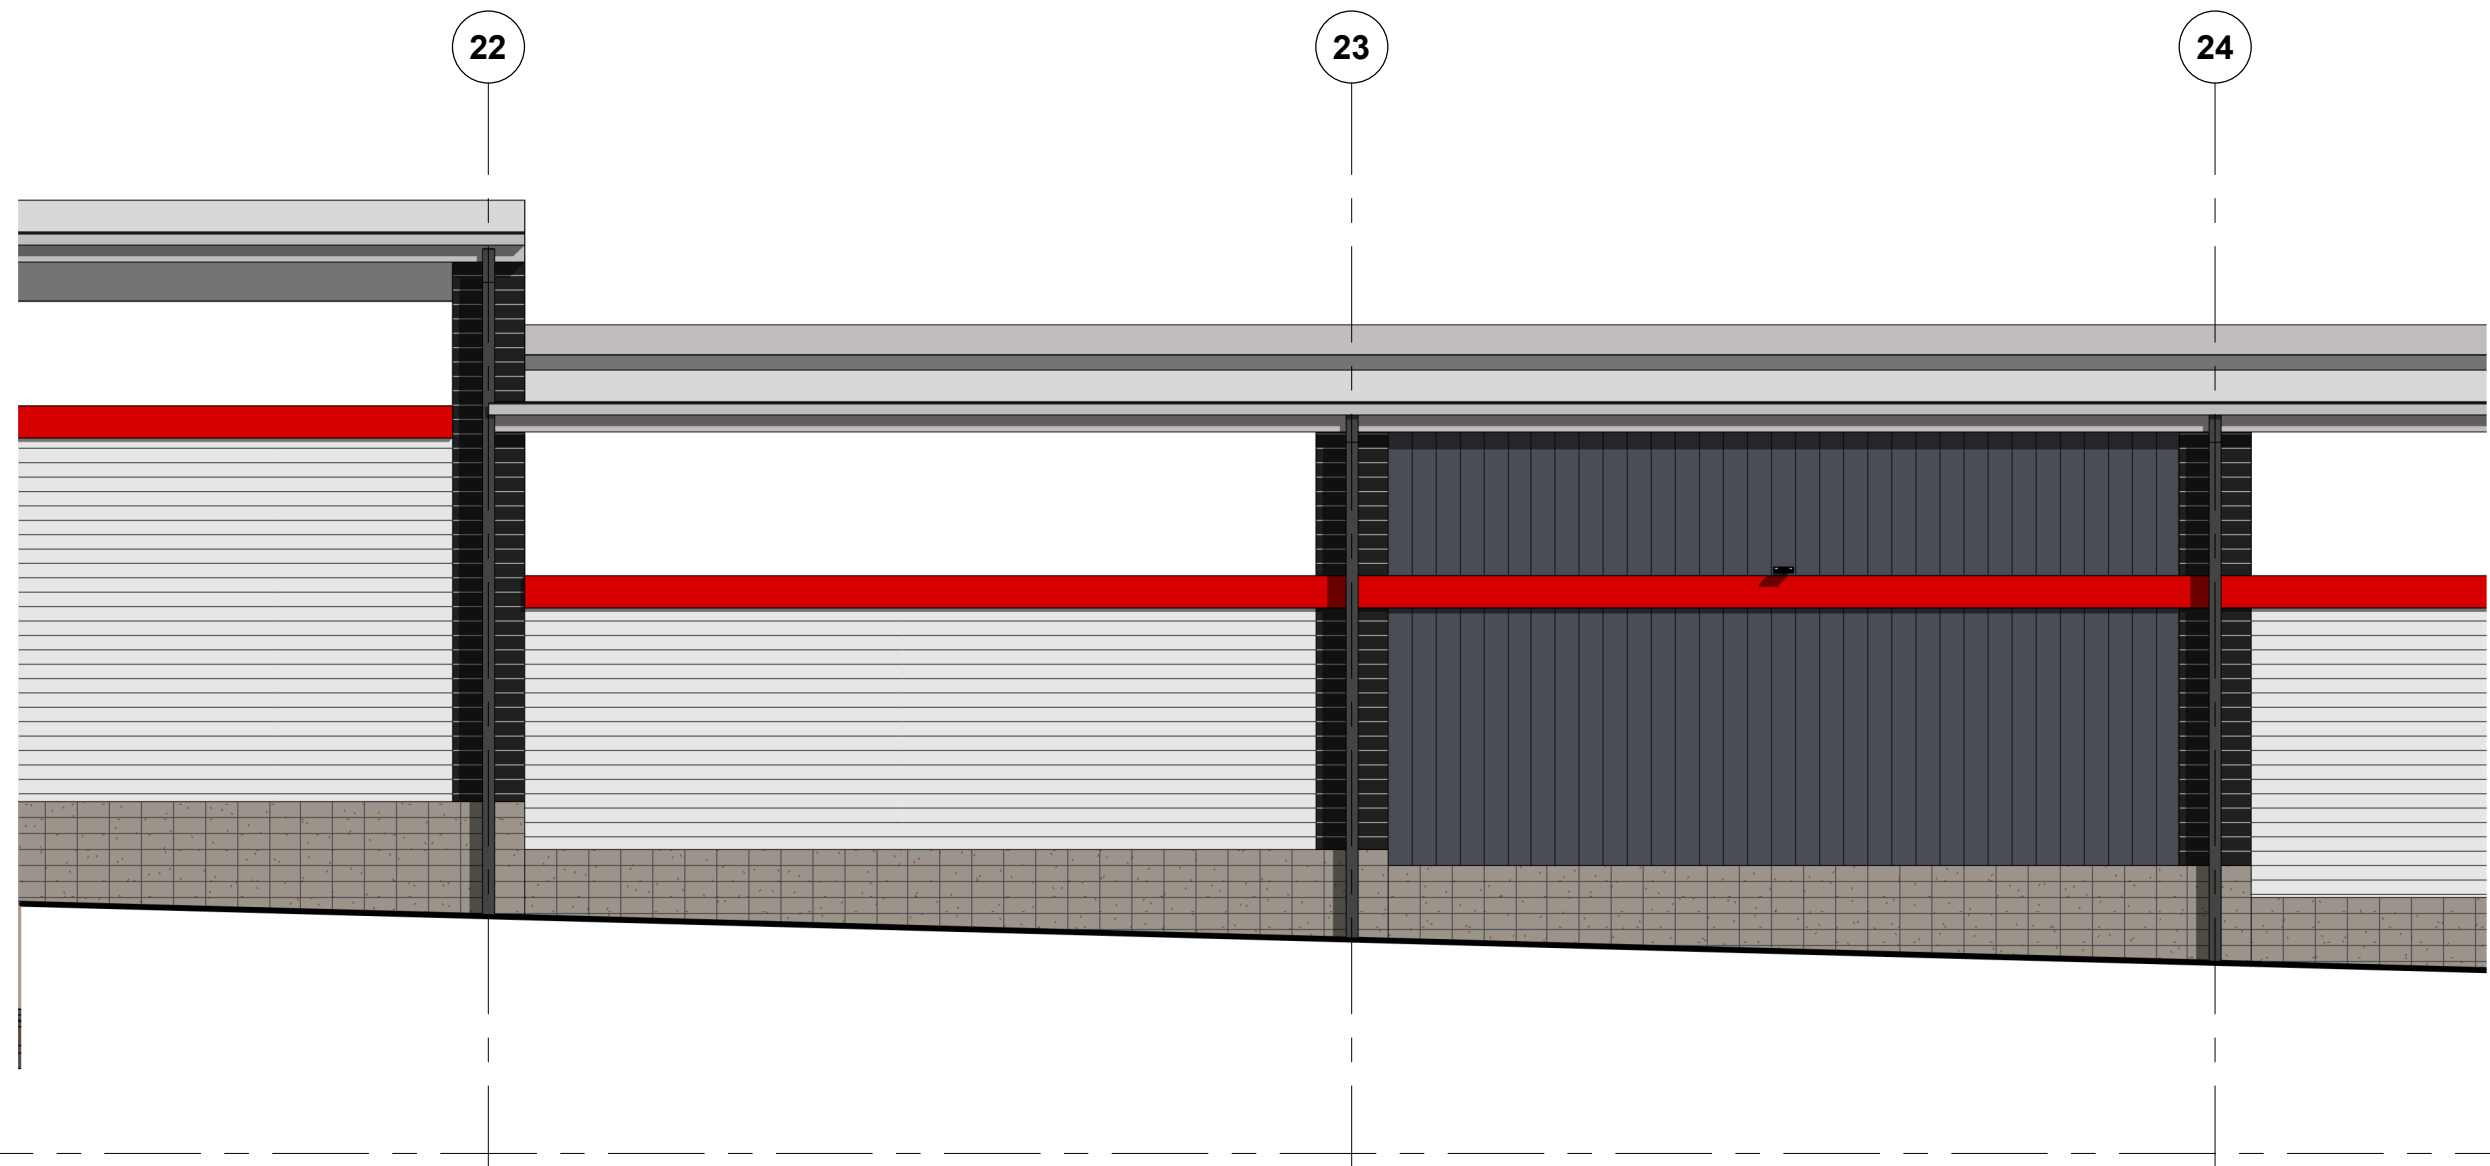

1 ENLARGED EAST ELEVATION

DIBBLE

2696 SOUTH COLORADO BLVD,
SUITE 330
DENVER, CO 80222
PHONE: 303.872.5756
CONTACT: GARRETT WALSTAD, PE

InterPark

INTERPARK, LLC
200 N. LA SALLE ST. STE. 400
CHICAGO, IL 60601
312.835.2800
PATRICK MARTIN

dcb
construction company, inc.

DCB CONSTRUCTION COMPANY, INC
909 EAST 62ND AVE.
DENVER, CO 80216
PHONE: 303.287.5525
CONTACT: KATHERINE HAWKINS

ORTEOS PA-11 MIDDLE
DIA PRE-FLIGHT PARKING FACILITY
NWC OF N JACKSON GAP W & E 56TH AVE, AURORA, CO 80019

SITE PLANS

Issued for	Rev.	Date

Project No. 2490-403

Designed: GD	Drawn: JO	Checked: KH
-----------------	--------------	----------------

Drawing Title

COLORED ENLARGED
ELEVATIONS

Dwg No.

23C