



11 TOWER SIGN-NORTH ELEVATION
1/4" = 1'-0"

10 TOWER SIGN-EAST ELEV
1/4" = 1'-0"


9 TOWER SIGN-WEST ELEV
1/4" = 1'-0"

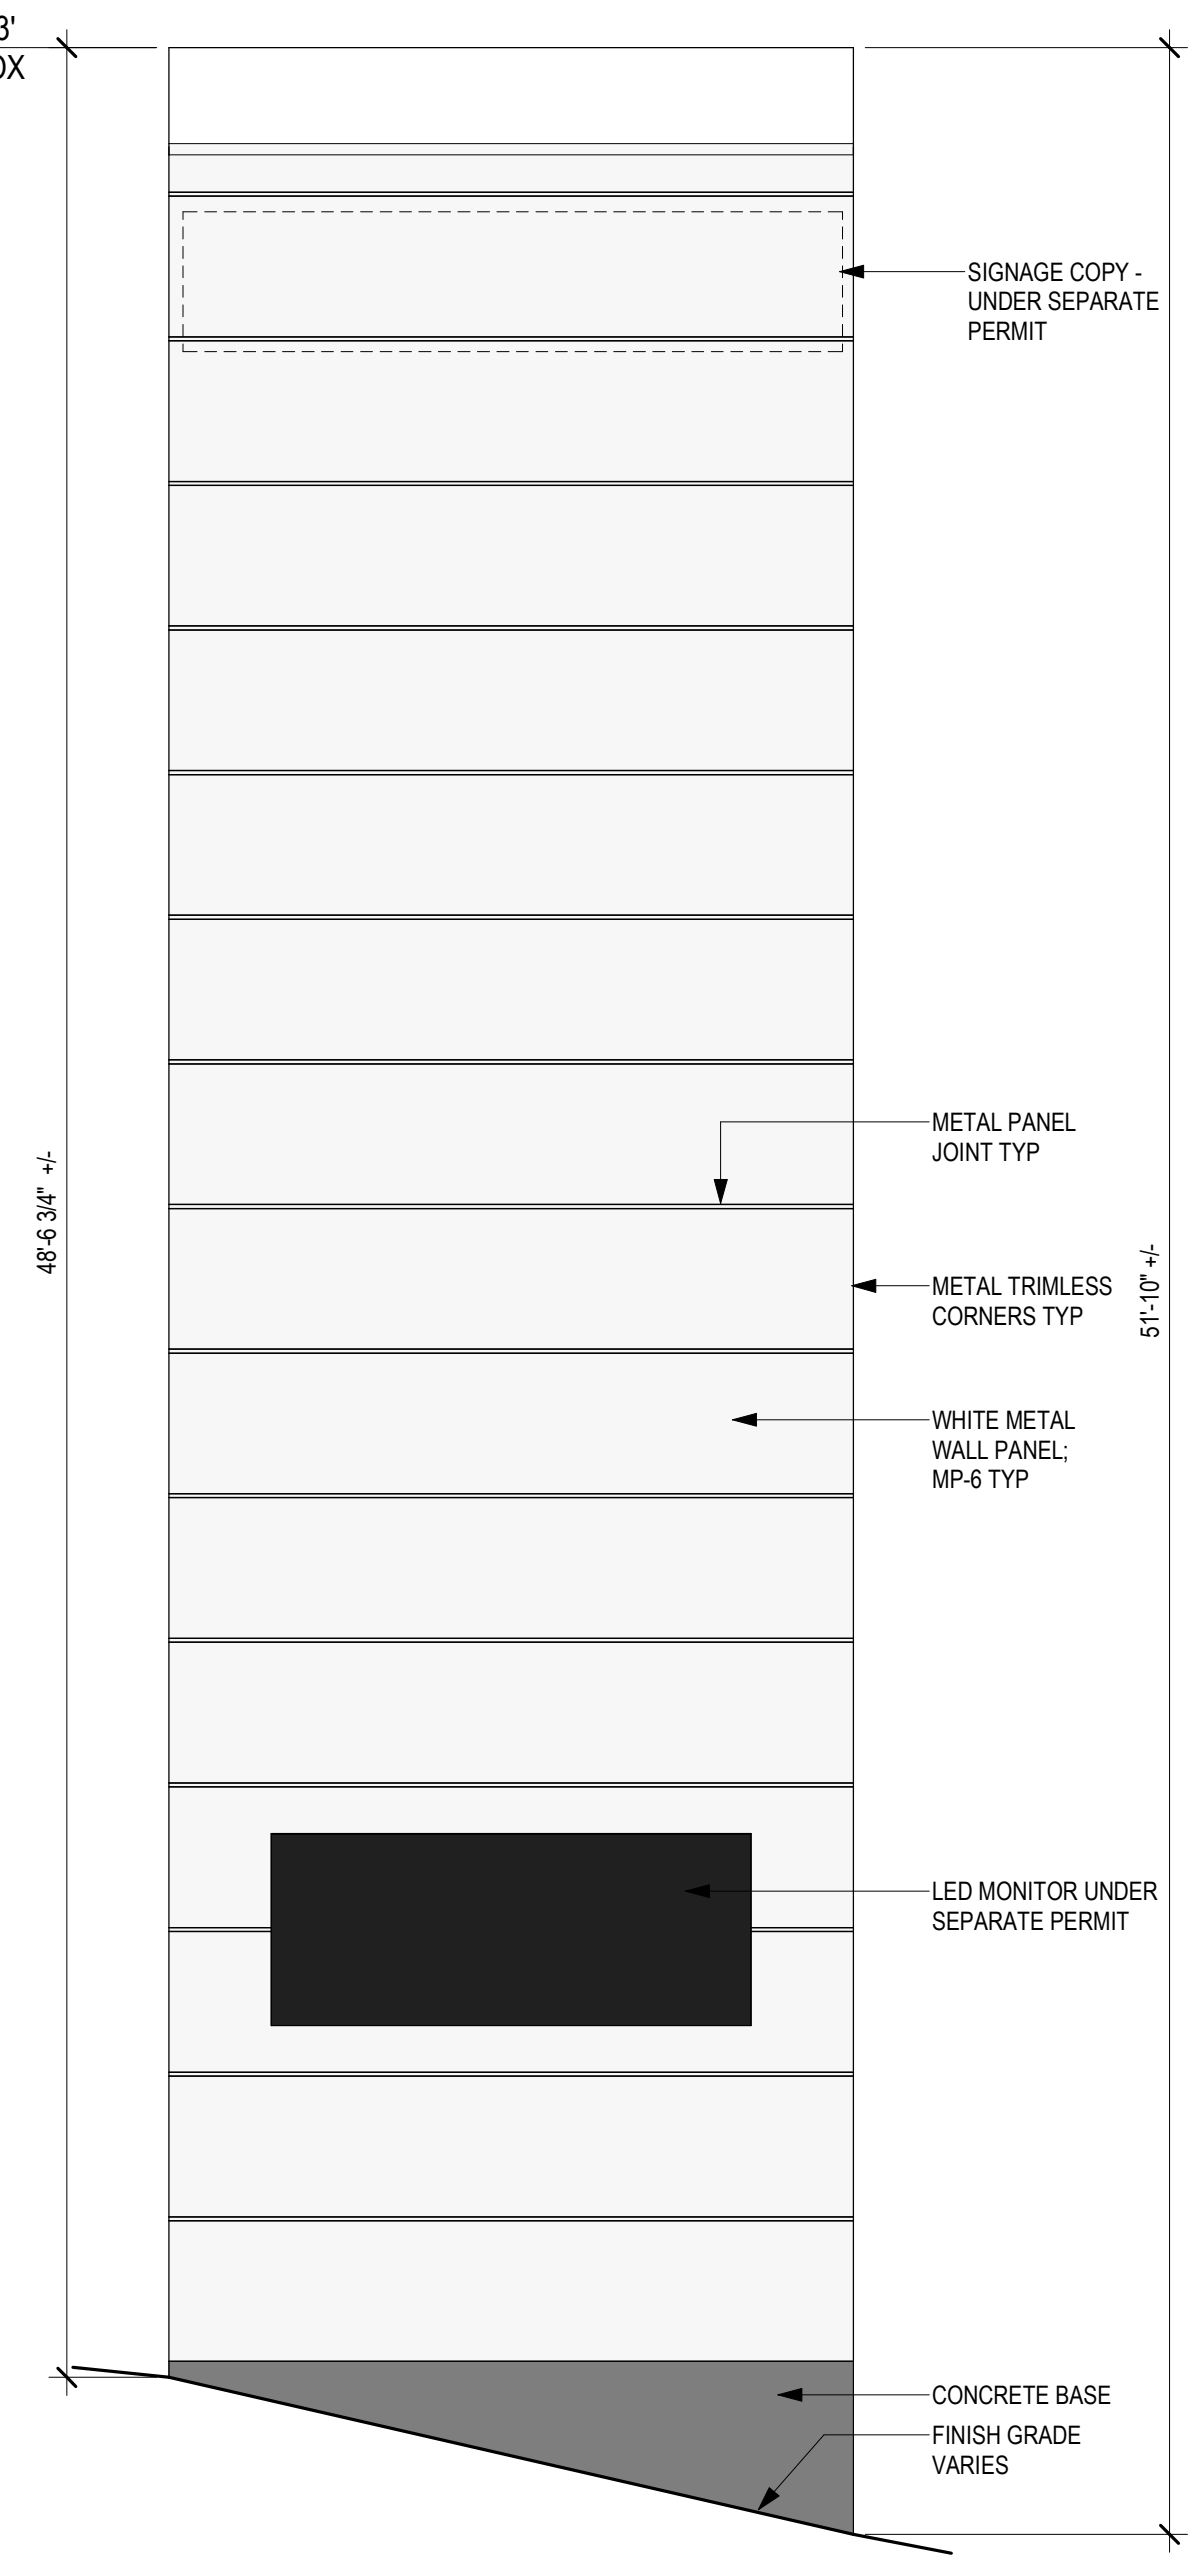


7 TOWER SIGN-SOUTH ELEVATION
1/4" = 1'-0"

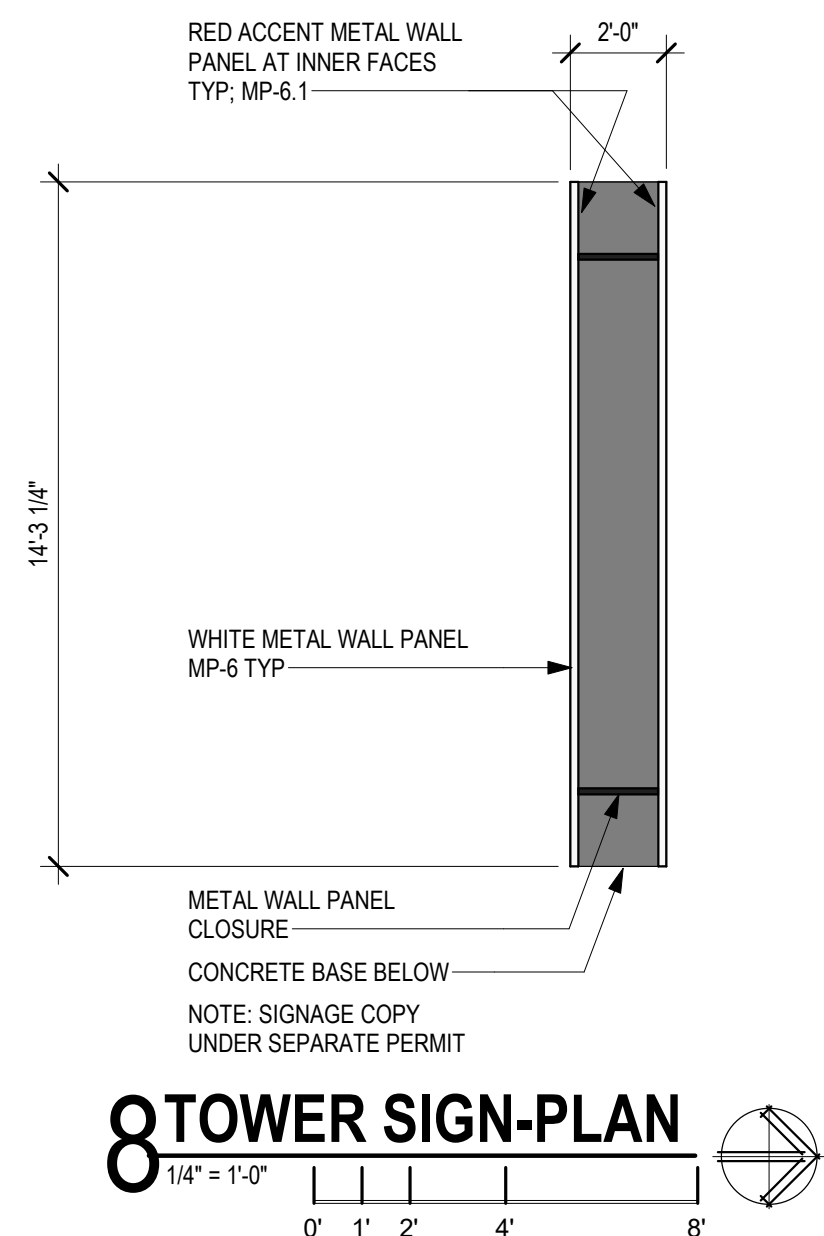

8 TOWER SIGN-PLAN
1/4" = 1'-0"

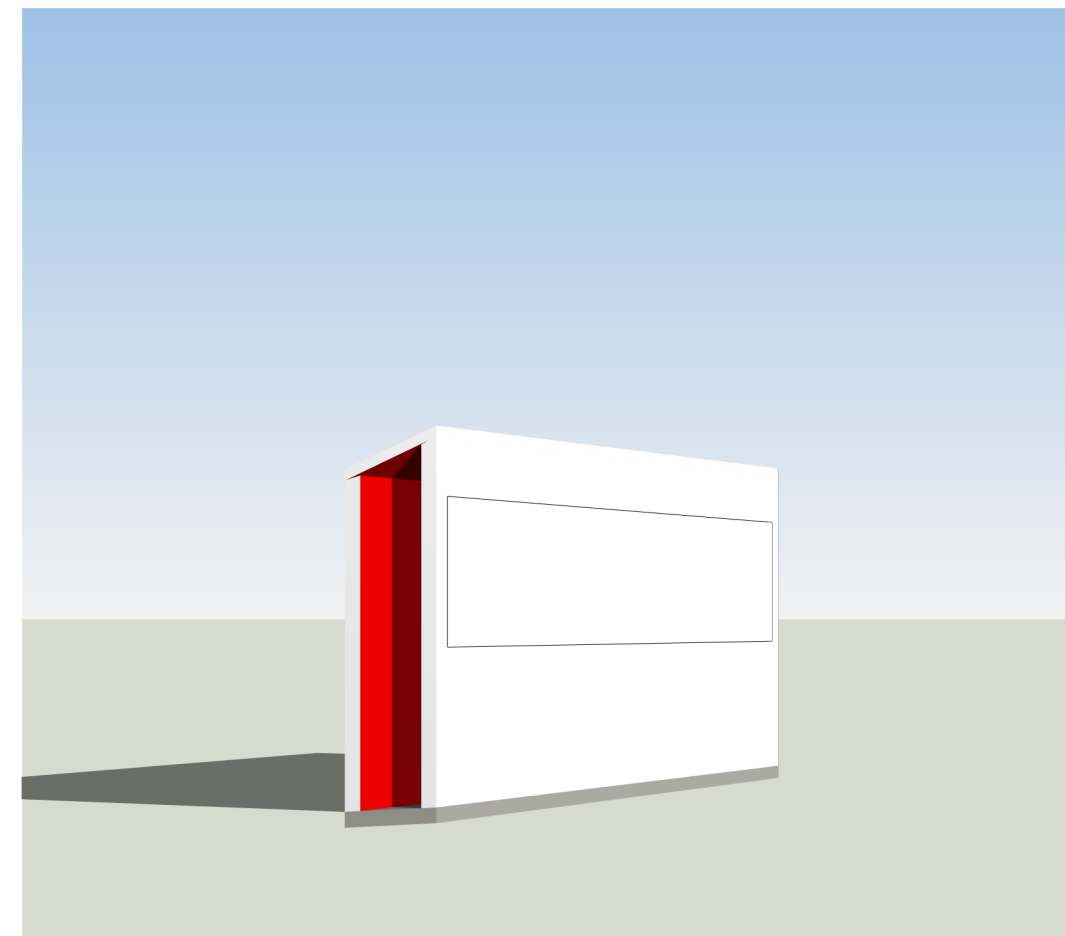


6 MONUMENT SIGN

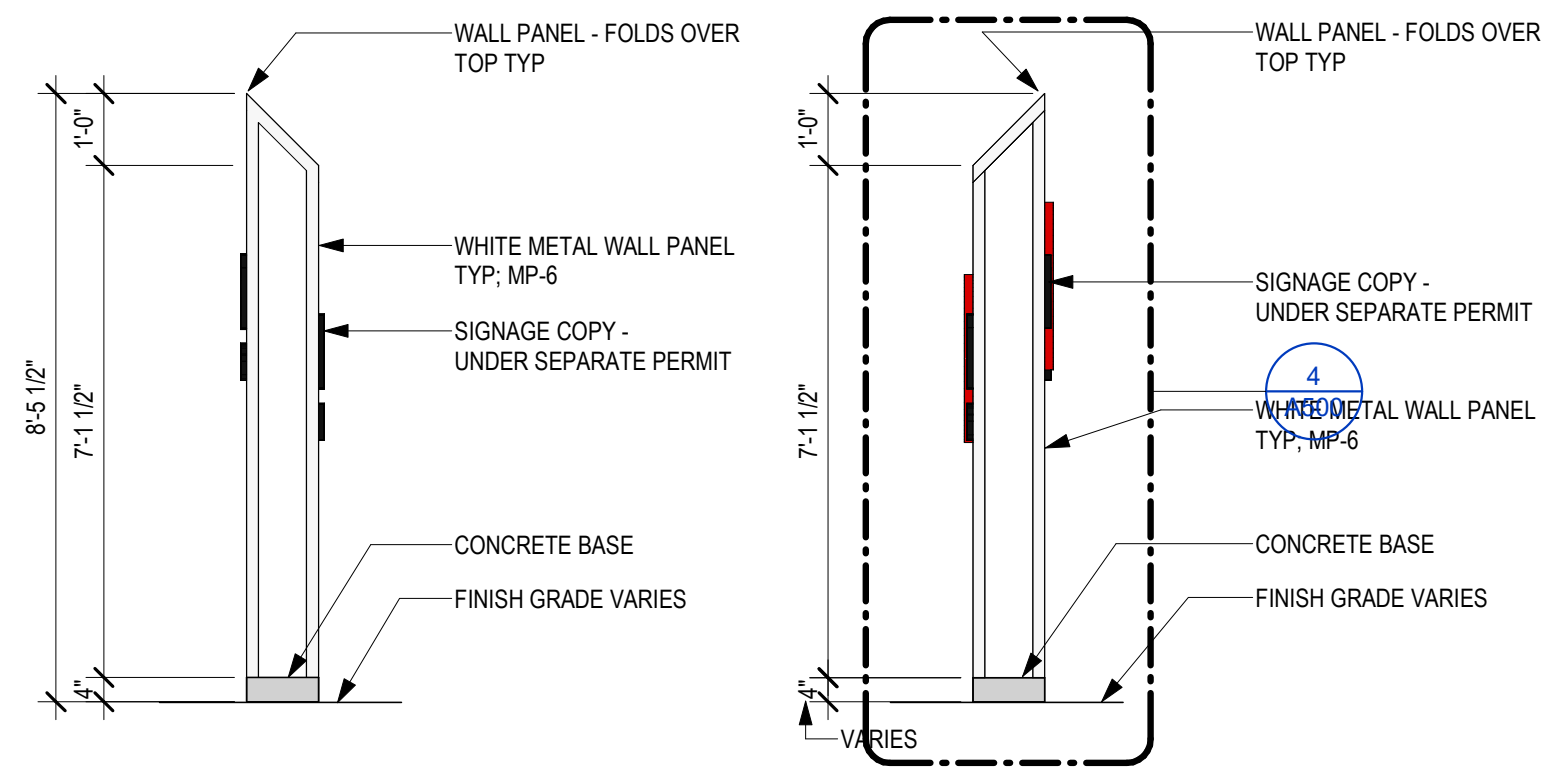


5 MON SIGN WEST ELEV
3/8" = 1'-0"


4 MON SIGN EAST ELEV
3/8" = 1'-0"

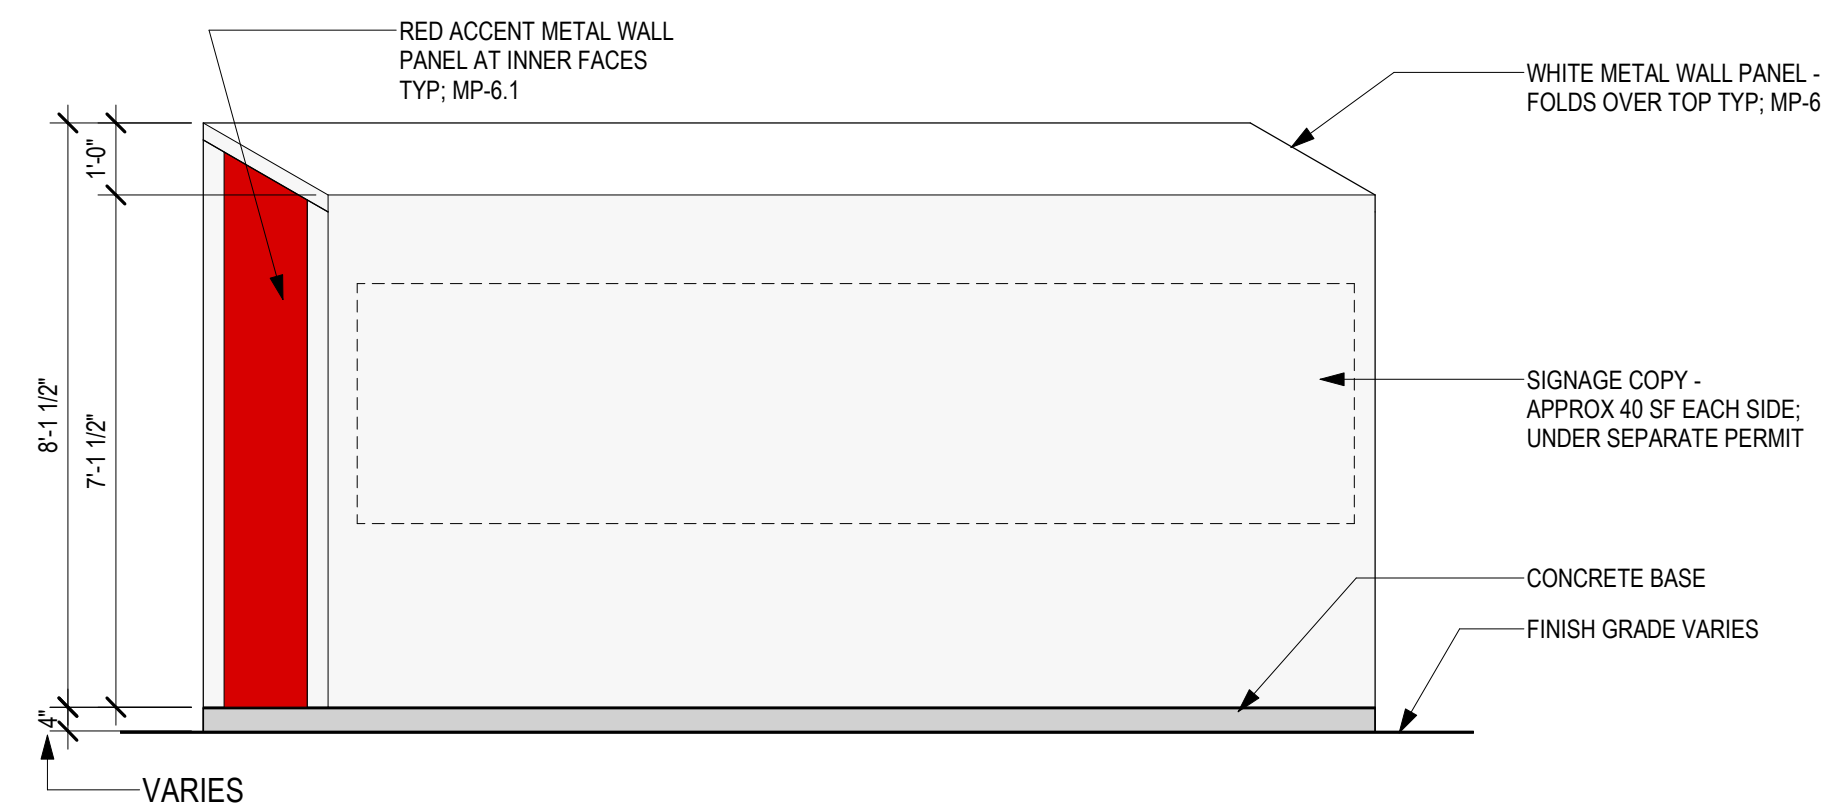


3 MONUMENT SIGN SOUTH ELEVATION
3/8" = 1'-0"

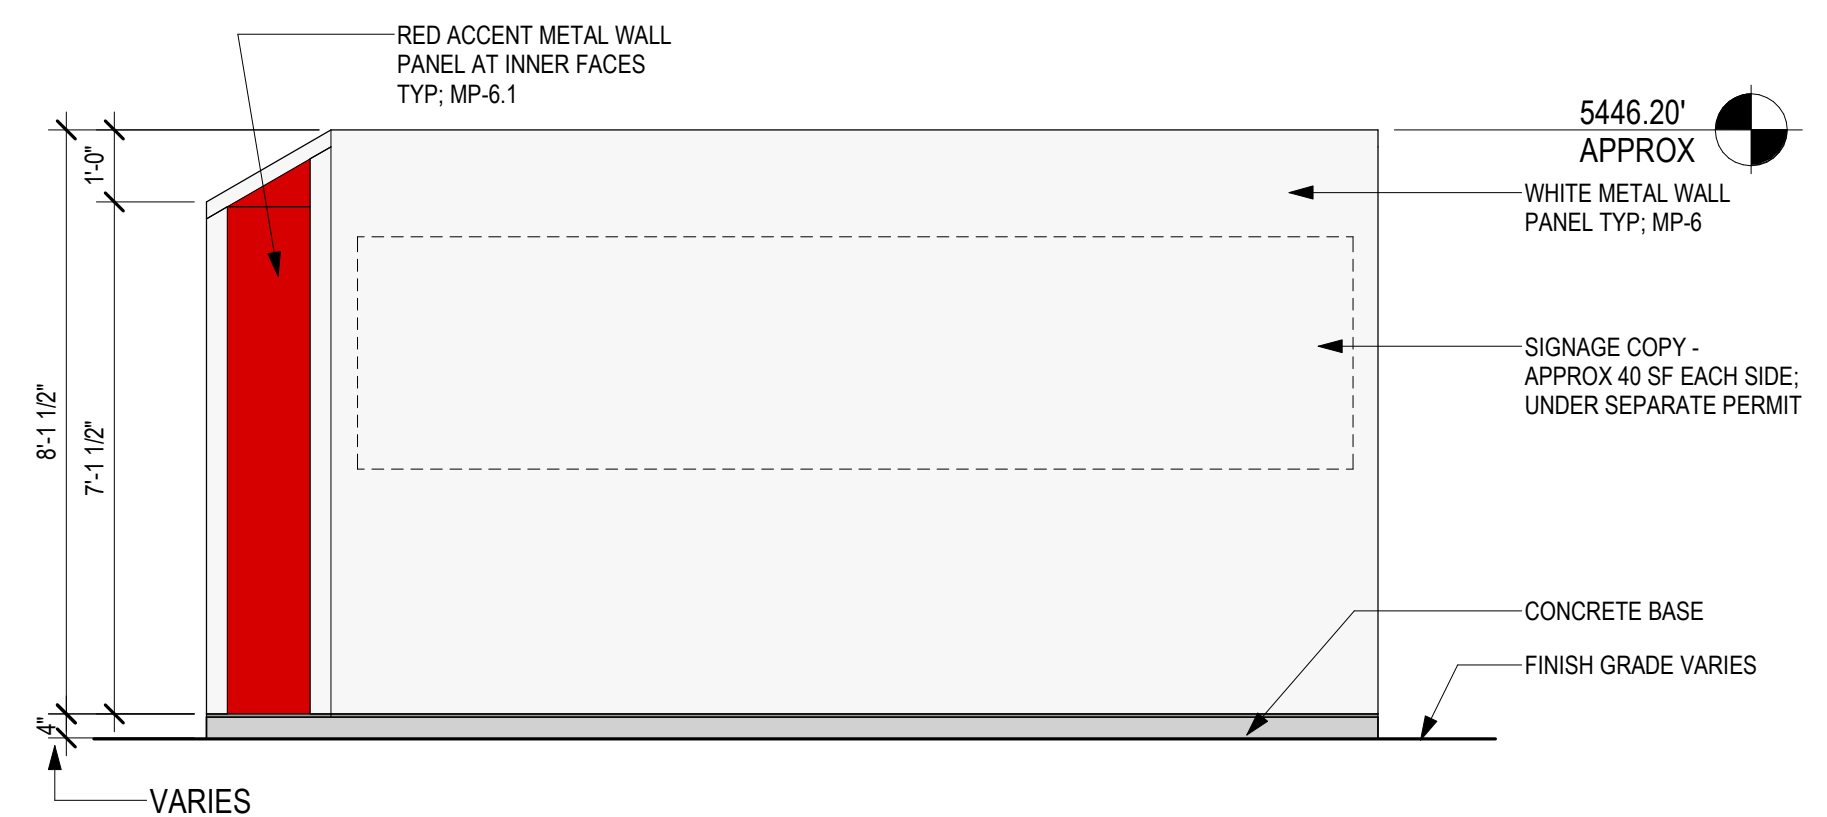

2 MONUMENT SIGN NORTH ELEVATION
3/8" = 1'-0"

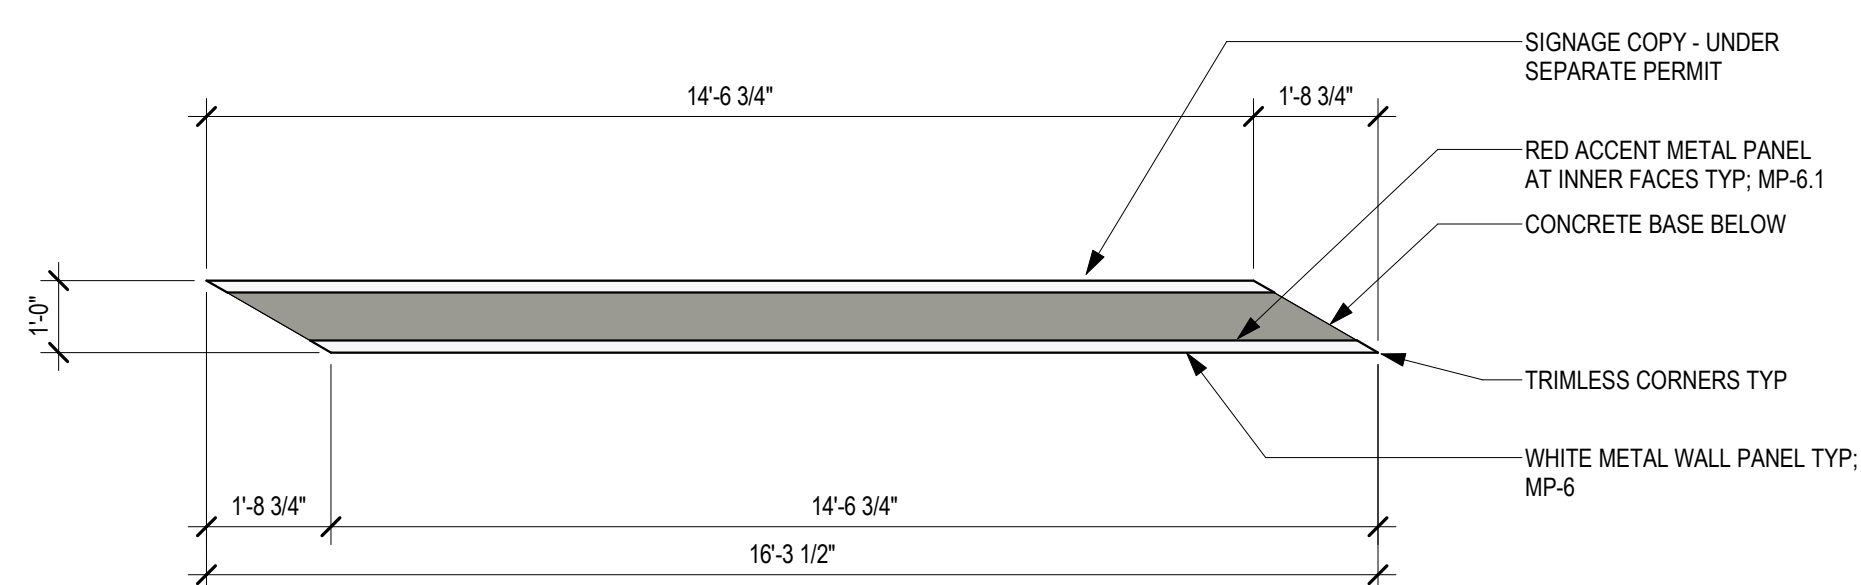

1 MONUMENT SIGN PLAN
3/8" = 1'-0"

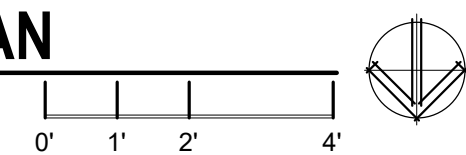

DIBBLE

2696 SOUTH COLORADO BLVD,
SUITE 330
DENVER, CO 80222
PHONE: 303.872.5756
CONTACT: GARRETT WALSTAD, PE

InterPark

INTERPARK, LLC
200 N. LA SALLE ST. STE. 400
CHICAGO, IL 60601
312.835.2800
PATRICK MARTIN

dcb
construction company, inc.

DCB CONSTRUCTION COMPANY, INC
909 EAST 62ND AVE.
DENVER, CO 80216
PHONE: 303.287.5525
CONTACT: KATHERINE HAWKINS

ORTEOS PA-11 MIDDLE
DIA PRE-FLIGHT PARKING FACILITY
NWC OF N JACKSON GAP W & E 56TH AVE, AURORA, CO 80019

SITE PLANS

Rev.

Date

Issued for


Project No. 2490-403

Designed: GD Drawn: JO Checked: KH

Drawing Title
COLORED MONUMENT
SIGNS

Dwg No.

22C

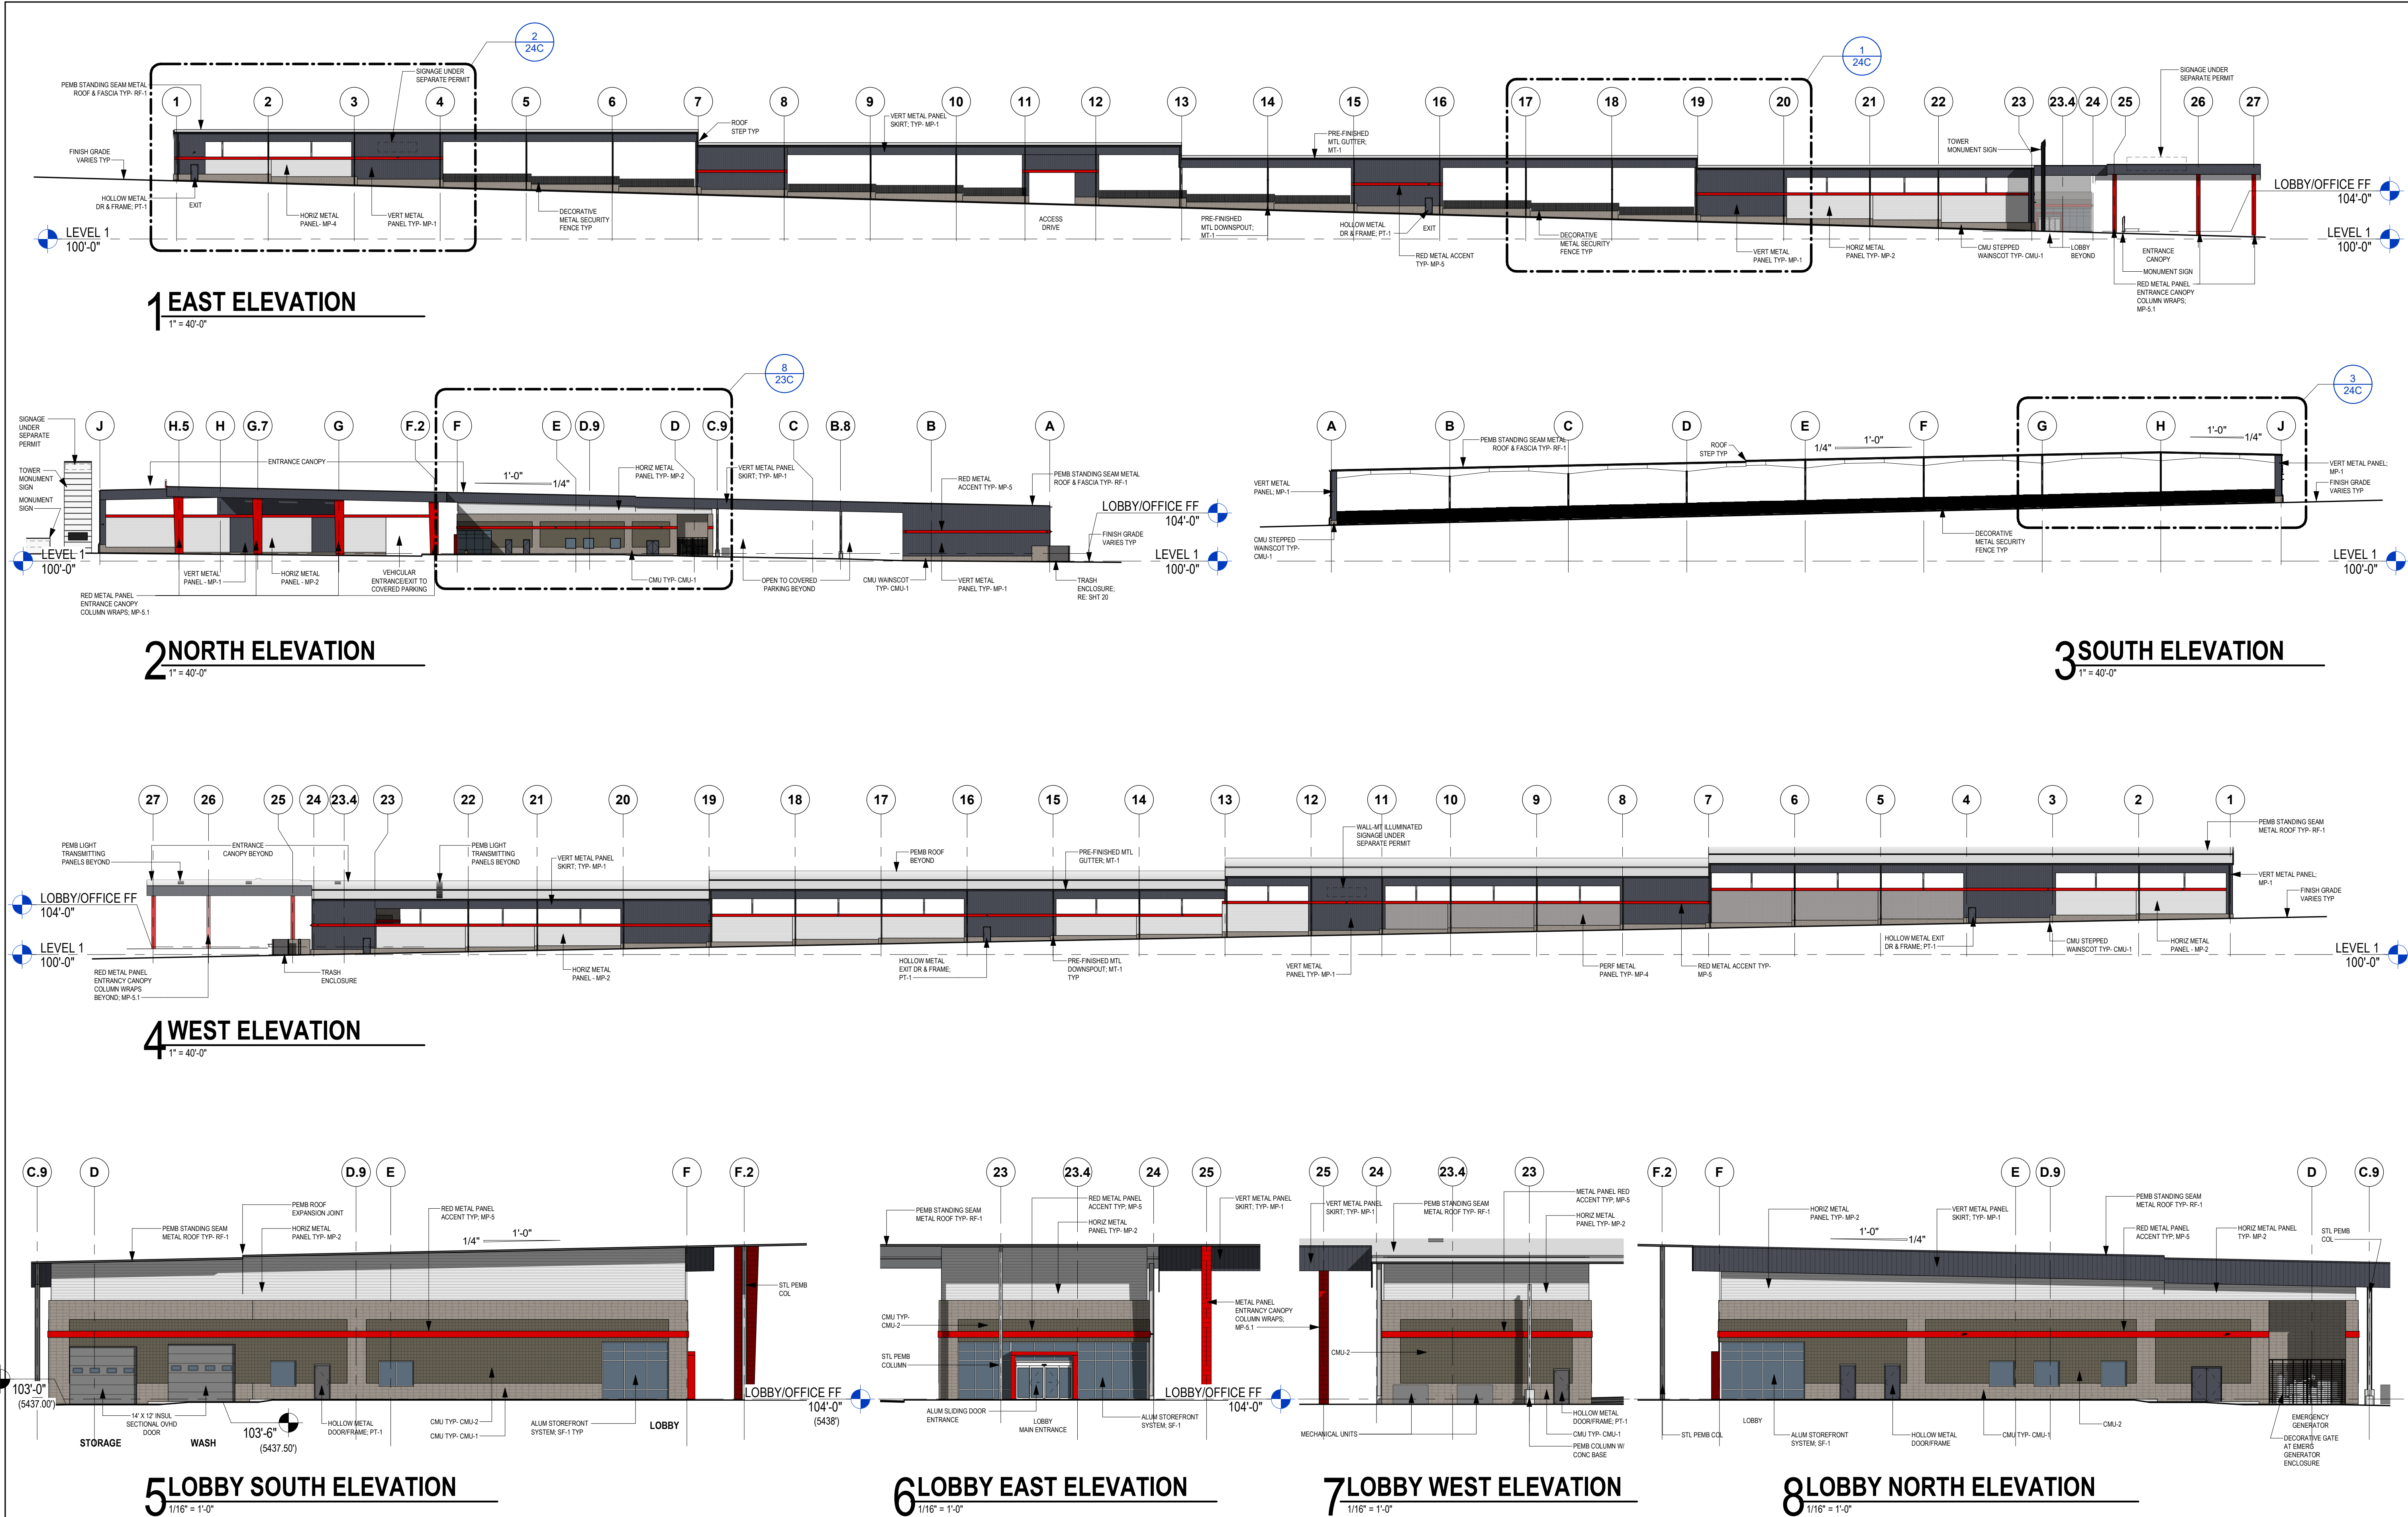

EXTERIOR MATERIALS FINISH AND COLOR SCHEDULE								
MARK	DESCRIPTION/SIZE	EAST SF/ %	NORTH SF/ %	WEST SF/ %	SOUTH SF/ %	TOTAL SF/ %	MFR	MATERIAL/MODEL NUMBER
CMU-1	CONCRETE MASONRY UNIT (SIZE PER STRUCT & ARCH DWGS)	3,175 SF/ 20.70%	2,027 SF/ 17.4%	2,631 SF/ 11.2%	21 SF/ 1.2%	7,854 SF/ 17.5%	BASALITE OR EQ	STACKED BOND 16" X 8"
CMU-2	CONCRETE MASONRY UNIT (SIZE PER STRUCT & ARCH DWGS)	0%	967 SF/ 8.3%	0%	0%	967 SF/ 2.2%	BASALITE OR EQ	STACKED BOND SCORED 8" X 8"
MP-1	VERTICAL METAL PANEL SYSTEM (PEMB)	9,219 SF/ 60.2%	5,360 SF/ 45.9%	10,278 SF/ 43.9%	150 SF/ 8.8%	25,007 SF/ 55.6%	MBICI OR EQ	PBR PANEL
MP-2	HORIZONTAL METAL PANEL SYSTEM (PEMB)	2,310 SF/ 15.1%	2,514 SF/ 21.5%	5,578 SF/ 23.8%	0%	4,824 SF/ 10.7%	MBICI OR EQ	7.2 PANEL
MP-4	HORIZONTAL METAL WALL PANEL (PERFORATED)	0%	0%	3,585 SF/ 15.3%	0%	3,585 SF/ 8.0%	MBICI OR EQ	7.2 PANEL, PERFORATED, (50% OR OVER OPEN)
MP-5.1	METAL WALL PANEL (RED ACCENT TRIM)	602 SF/ 3.9%	489 SF/ 4.2%	1,336 SF/ 5.7%	0%	2,427 SF/ 5.4%	MBICI, CITADEL OR EQ	PEMB TRIM, CITADEL ACM AT MONUMENT SIGNS
SF-1	ALUMINUM STOREFRONT & GLAZING SYSTEM	0%	309 SF/ 2.6%	0%	0%	309 SF/ .7%	KAWNEER/VITRO GLASS	TRI-FAB 451 W/ 1" INSULATED LOW-E GLAZING

NOTE: FINAL MATERIALS AND COLORS SUBJECT TO CHANGE

DIBBLE

2696 SOUTH COLORADO BLVD,
SUITE 330
DENVER, CO 80222
PHONE: 303.872.5756
CONTACT: GARRETT WALSTAD, PE

InterPark

INTERPARK, LLC
200 N. LA SALLE ST. STE. 400
CHICAGO, IL 60601
312.935.2800
PATRICK MARTIN

dcb
construction company, inc.

DCB CONSTRUCTION COMPANY, INC
909 EAST 62ND AVE.
DENVER, CO 80216
PHONE: 303.287.5525
CONTACT: KATHERINE HAWKINS

ORTEOS PA-11 MIDDLE
DIA PRE-FLIGHT PARKING FACILITY
NWC OF N JACKSON GAP W & E 56TH AVE, AURORA, CO 80019

SITE PLANS


Issued for
Rev.
Date

Project No. 2490-403


Designed: GD Drawn: JO Checked: KH

Drawing Title
COLORED BUILDING
ELEVATIONS


Dwg No.
23C

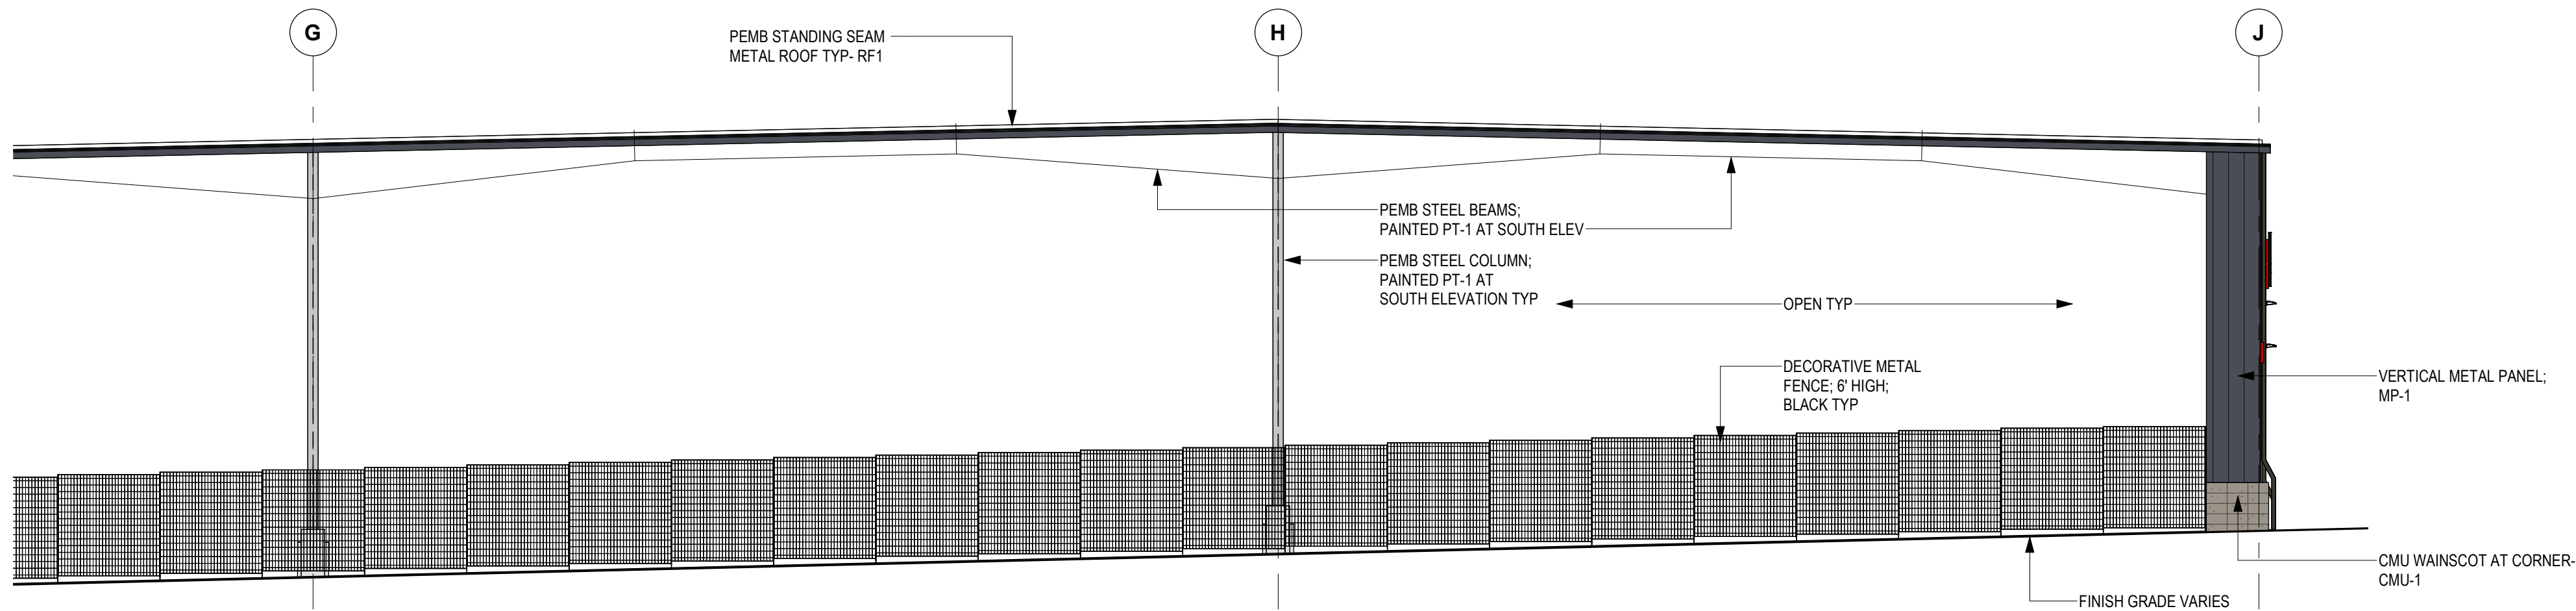

3 ENLARGED SOUTH ELEVATION
1/8" = 1'-0"

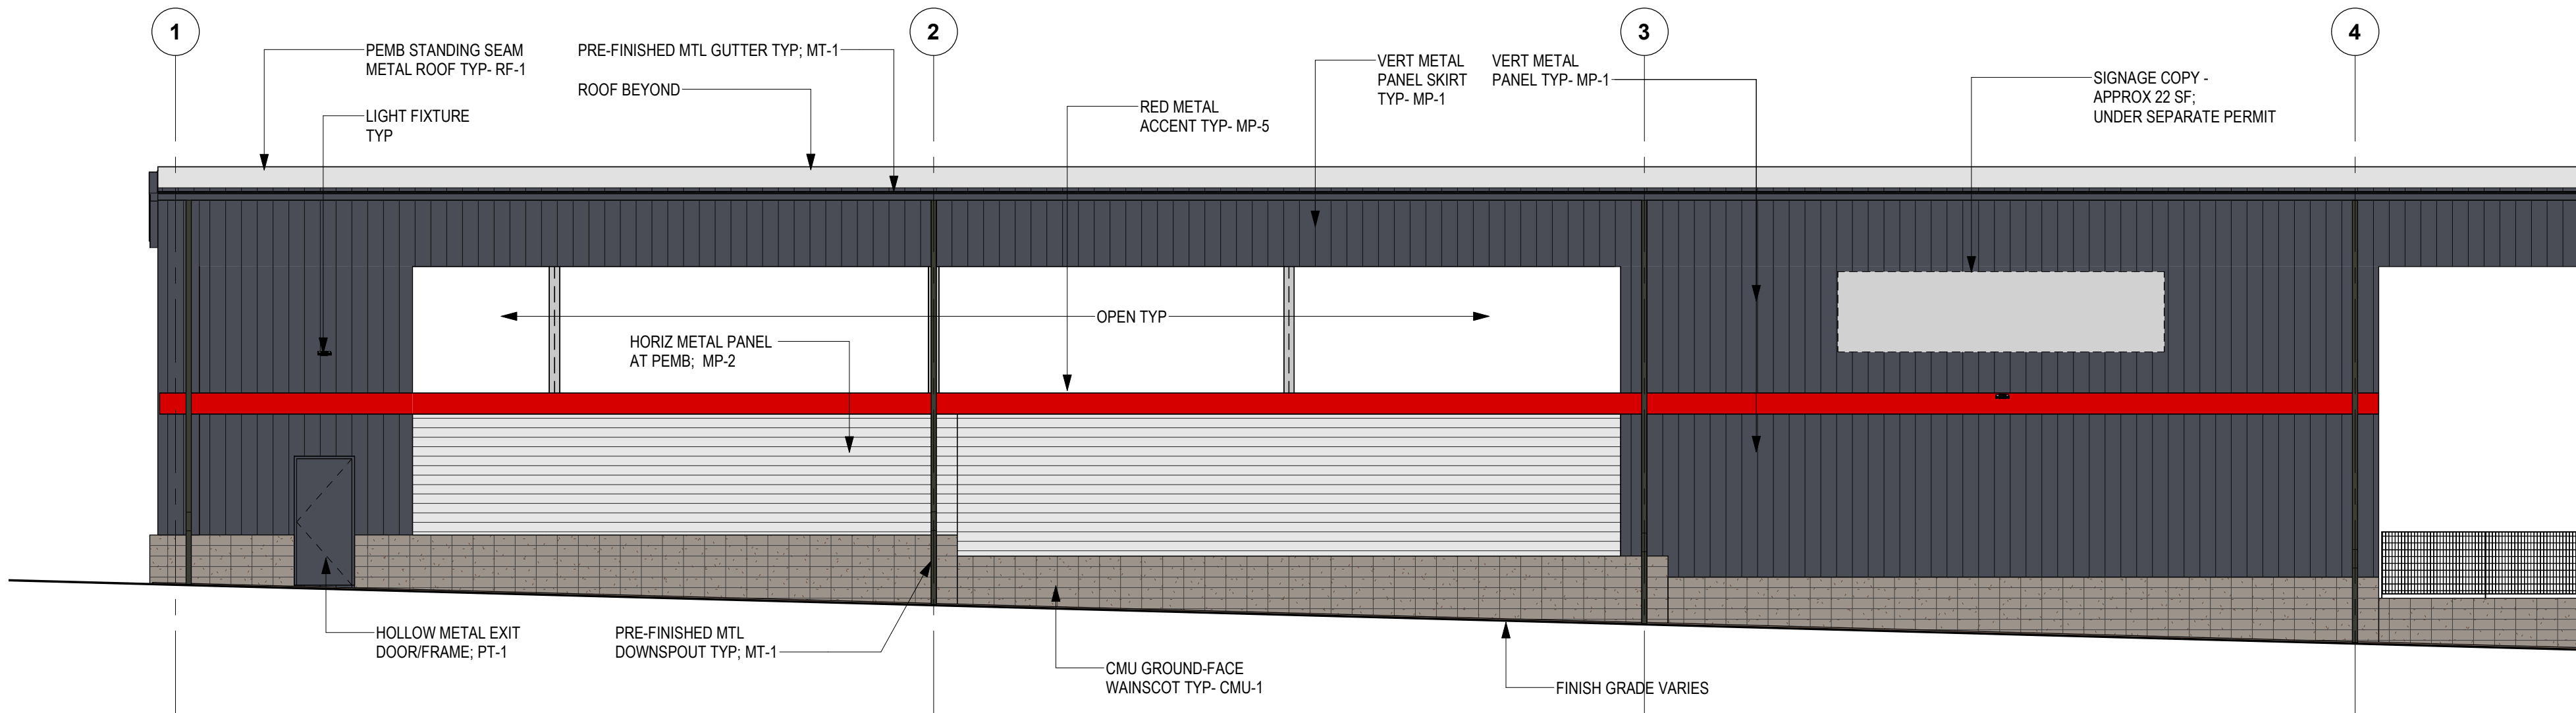

2 ENLARGED EAST ELEVATION
1/8" = 1'-0"

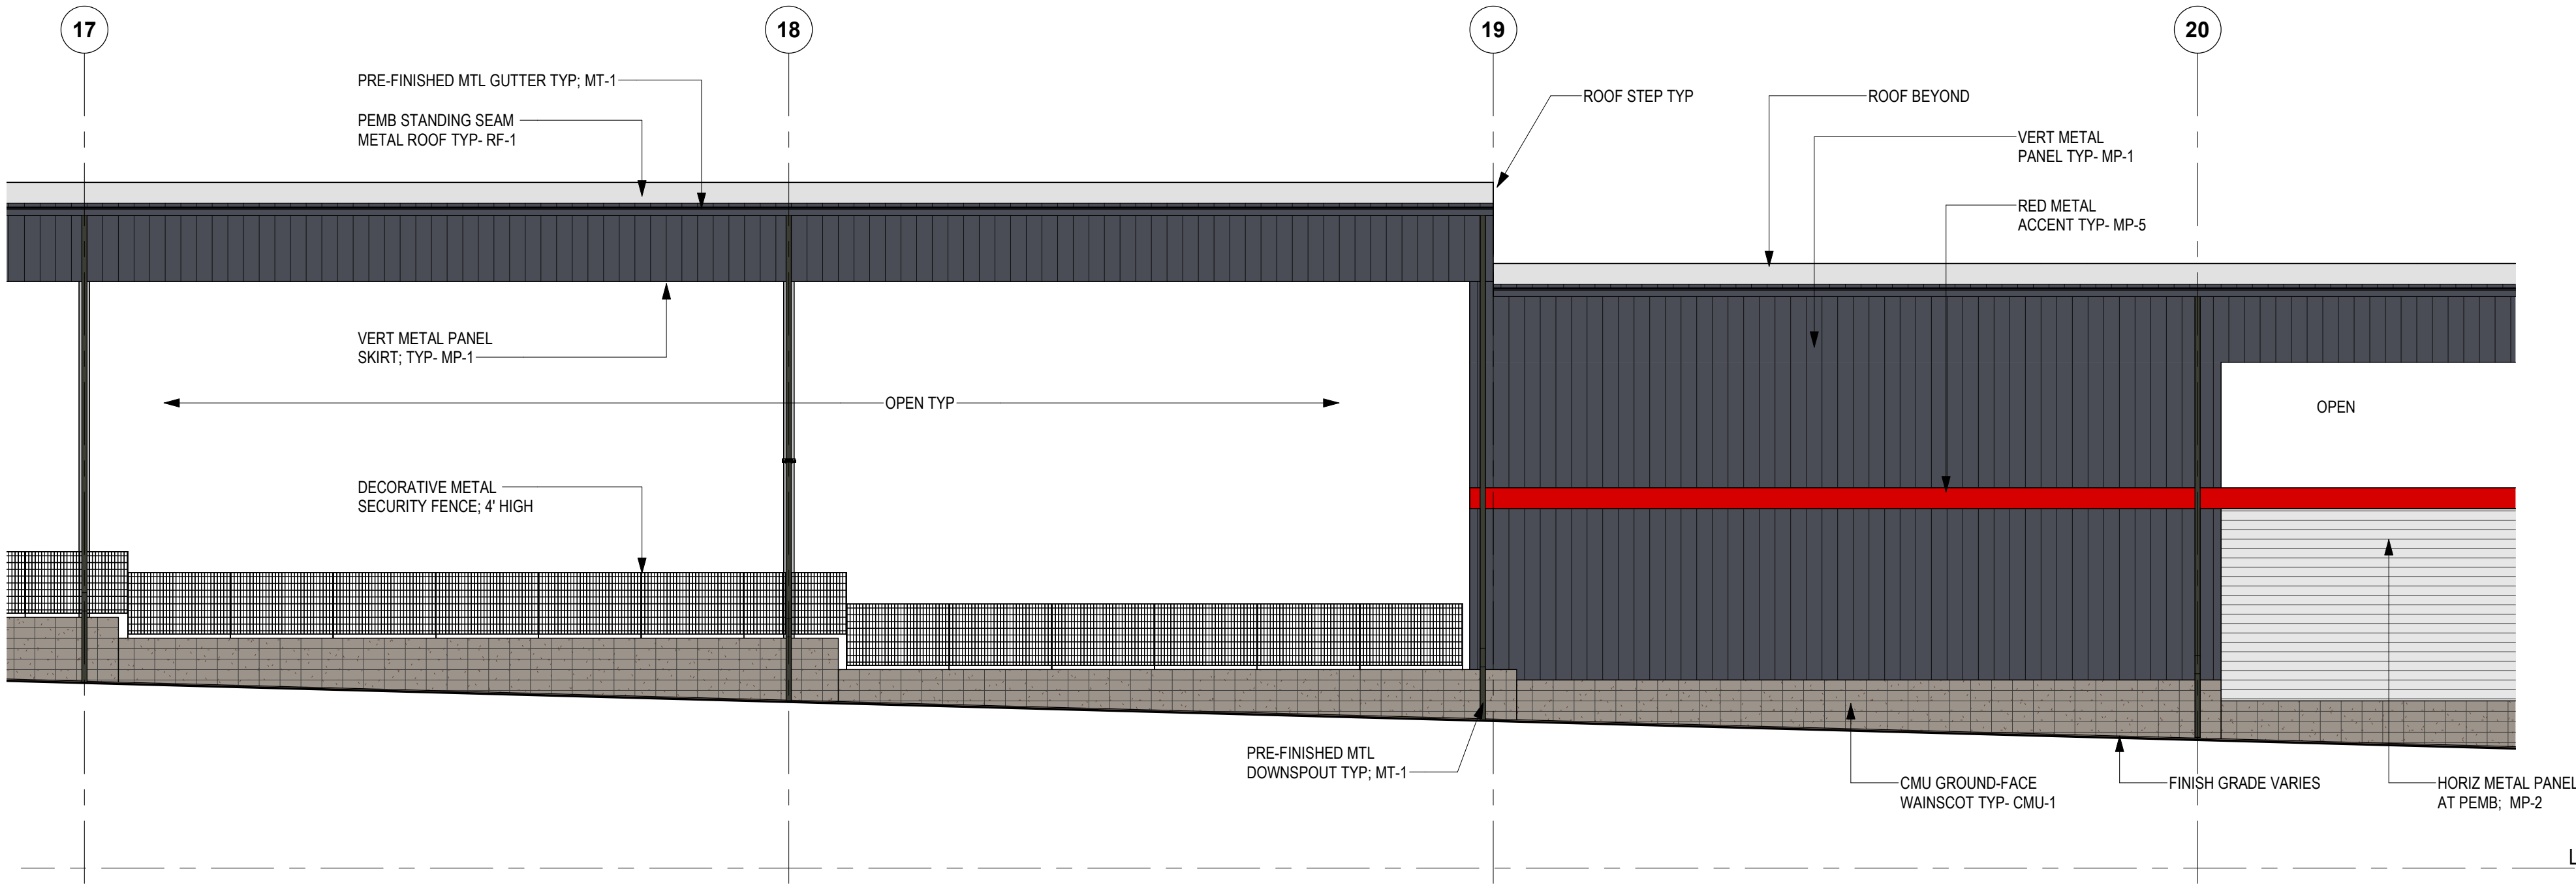

1 ENLARGED EAST ELEVATION
1/8" = 1'-0"

DIBBLE

2696 SOUTH COLORADO BLVD,
SUITE 330
DENVER, CO 80222
PHONE: 303.872.5756
CONTACT: GARRETT WALSTAD, PE

InterPark

INTERPARK, LLC
200 N. LA SALLE ST. STE. 400
CHICAGO, IL 60601
312.355.2800
PATRICK MARTIN

dcb
construction company, inc.

DCB CONSTRUCTION COMPANY, INC
909 EAST 62ND AVE.
DENVER, CO 80216
PHONE: 303.287.5525
CONTACT: KATHERINE HAWKINS

ORTEOS PA-11 MIDDLE
DIA PRE-FLIGHT PARKING FACILITY
NWC OF N JACKSON GAP W & E 56TH AVE, AURORA, CO 80019

SITE PLANS

Issued for

Rev.

Date

Project No. 2490-403

Designed: GD

Drawn: JO


Checked: KH

Drawing Title



COLORED ENLARGED
ELEVATIONS

Dwg No.


24C

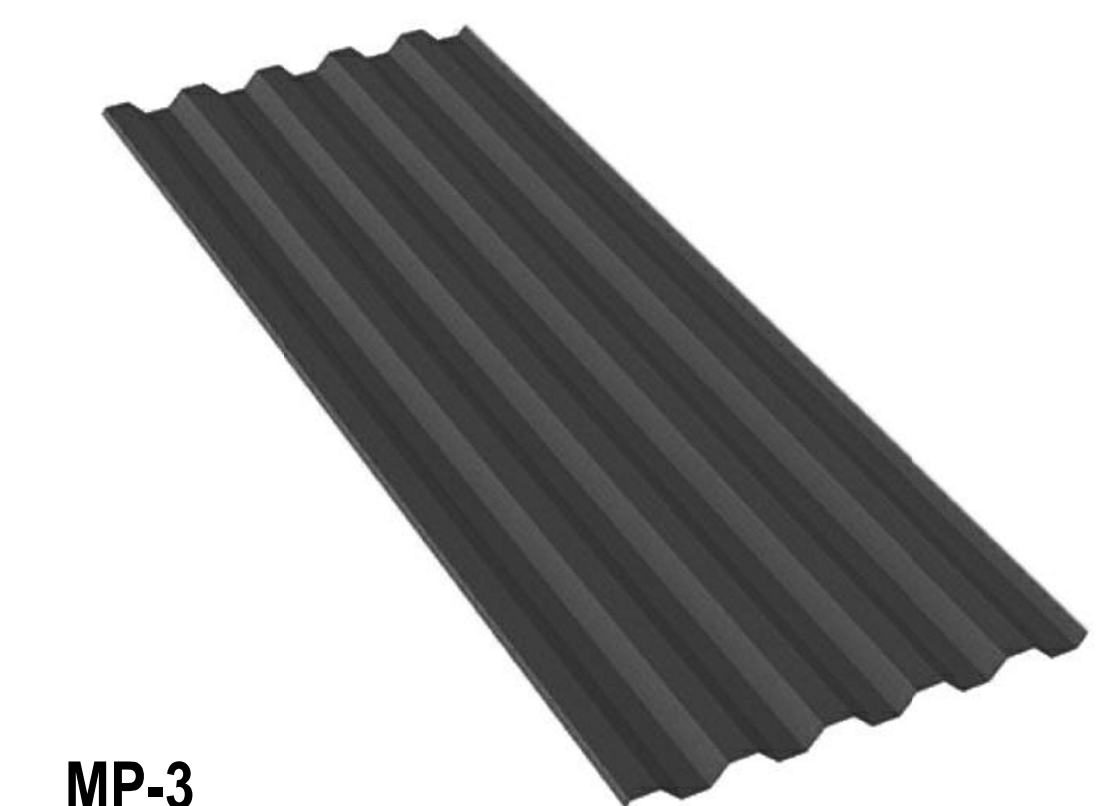

MP-3

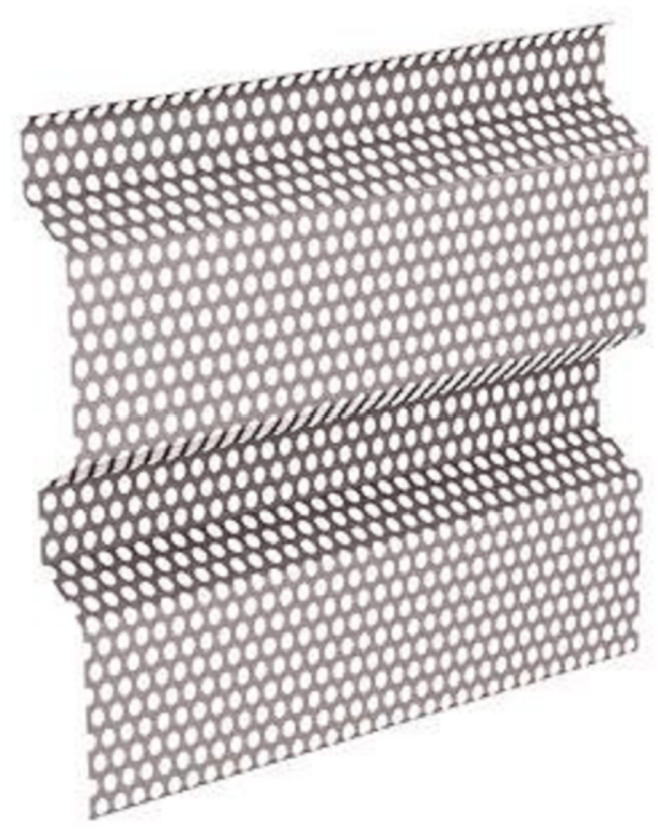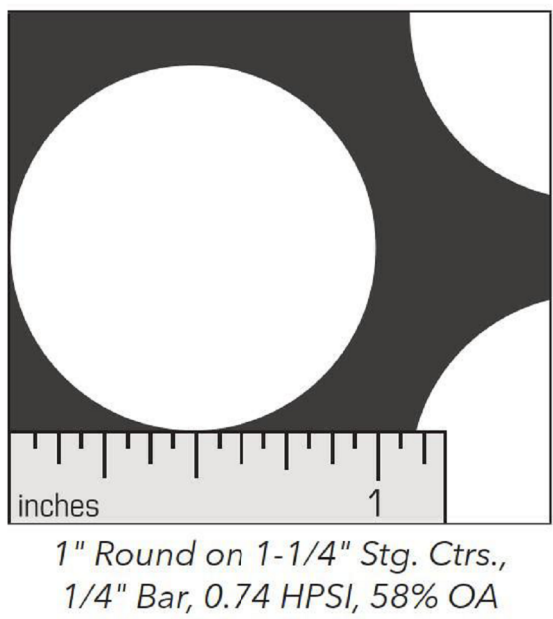


MP-4
PERFORATED PANEL

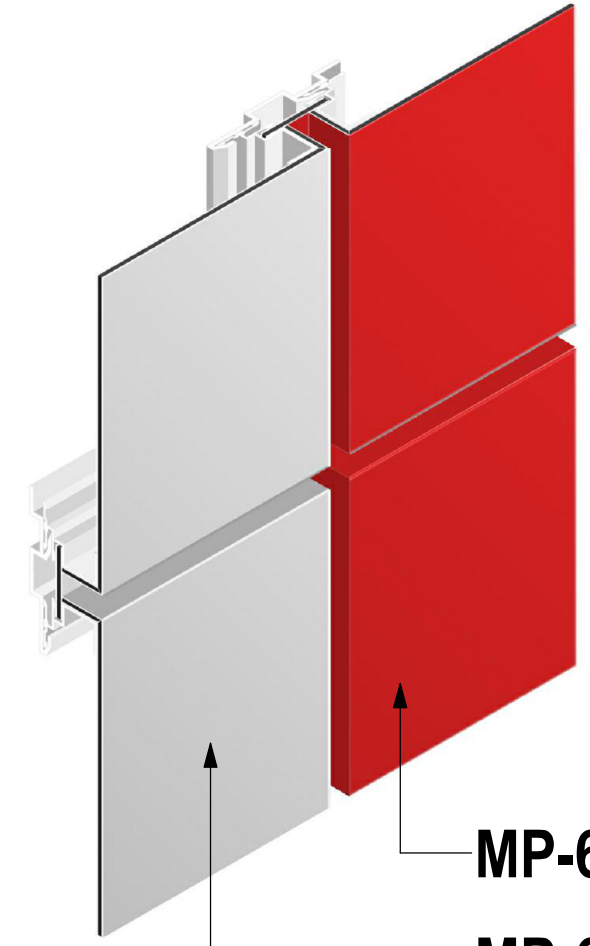


MP-6.1 (RED)


MP-6 (WHITE)
MONUMENT SIGNS

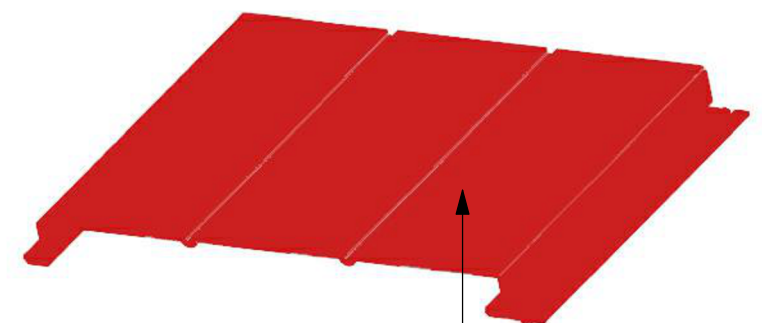

MP-5
MP-5.1 SIMILAR
ACCENT TRIM

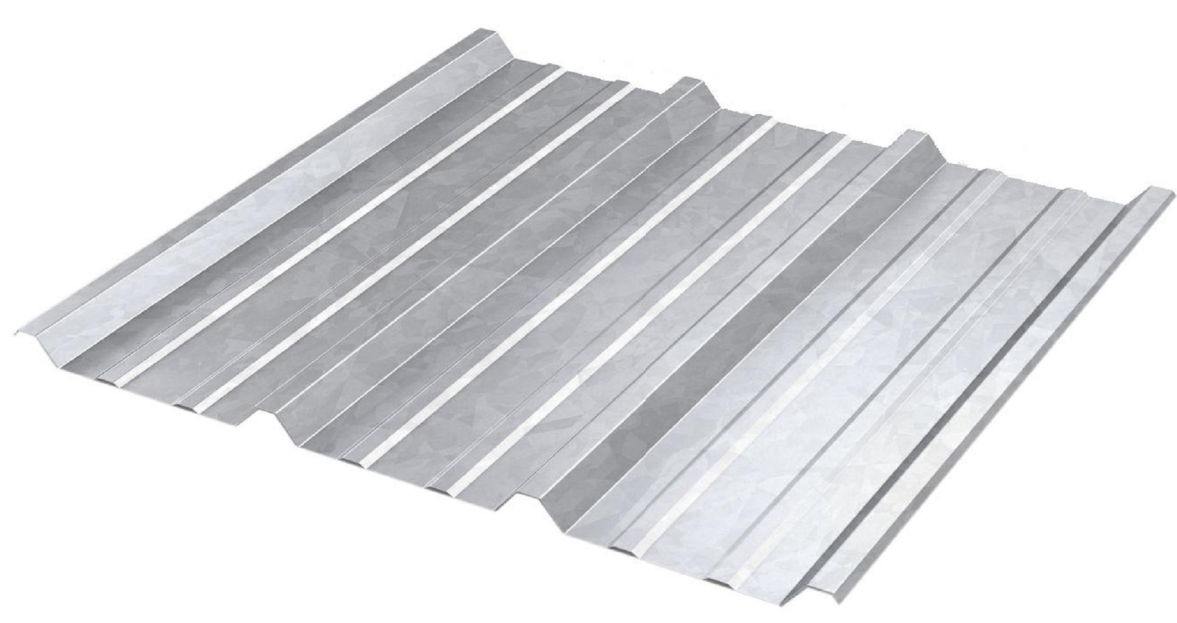


RF-1

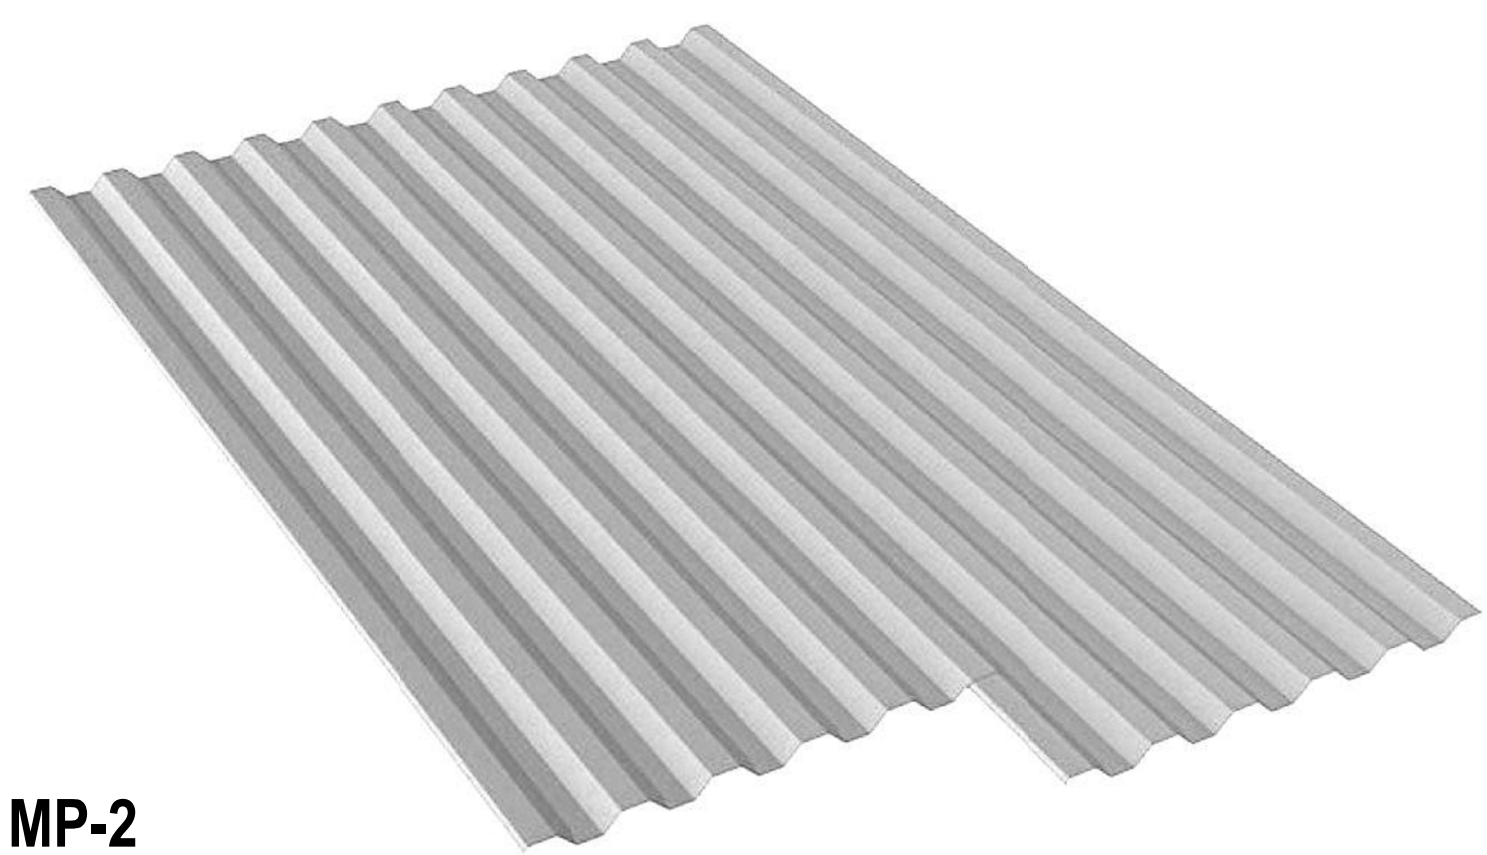


MP-2




MP-1

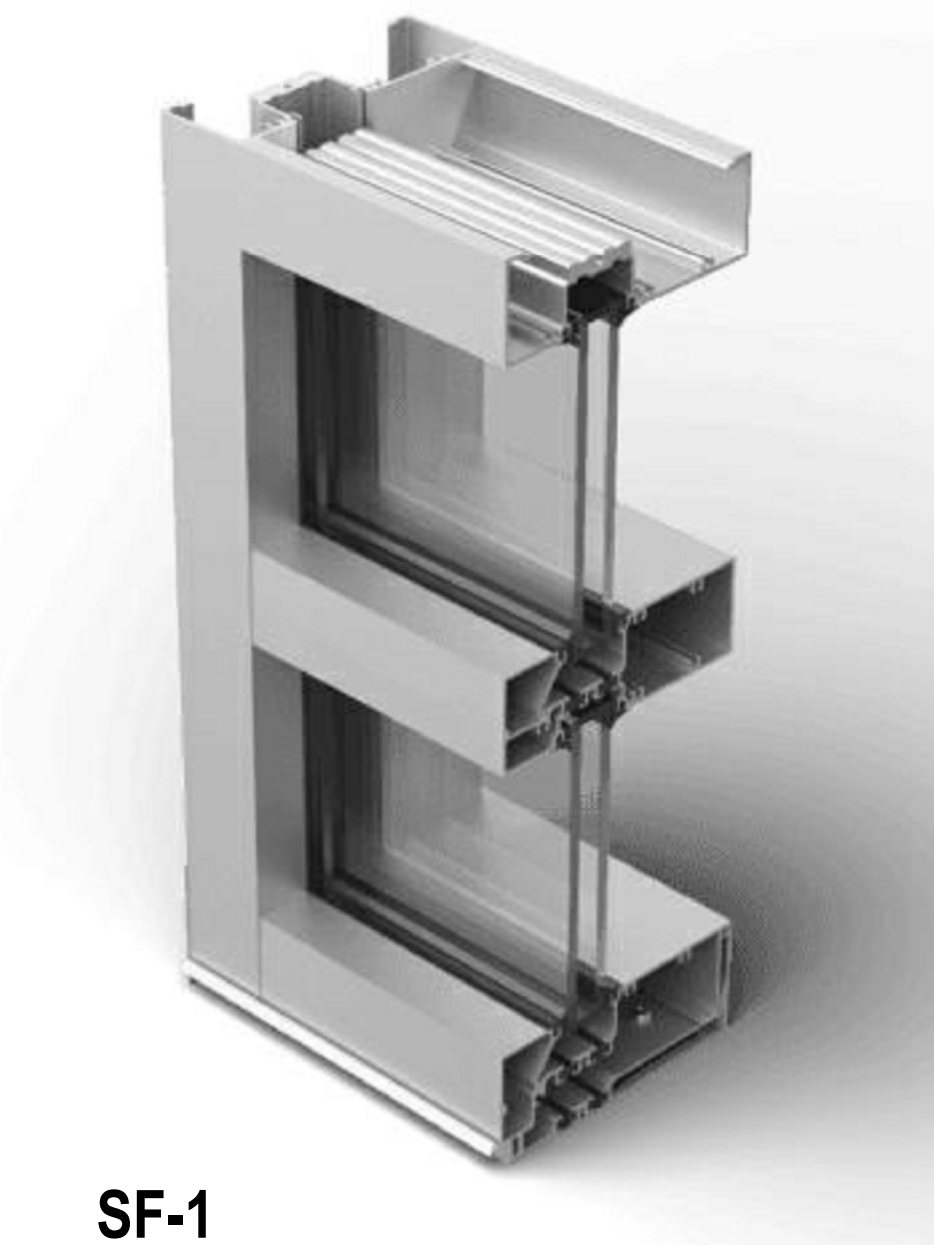

SF-1

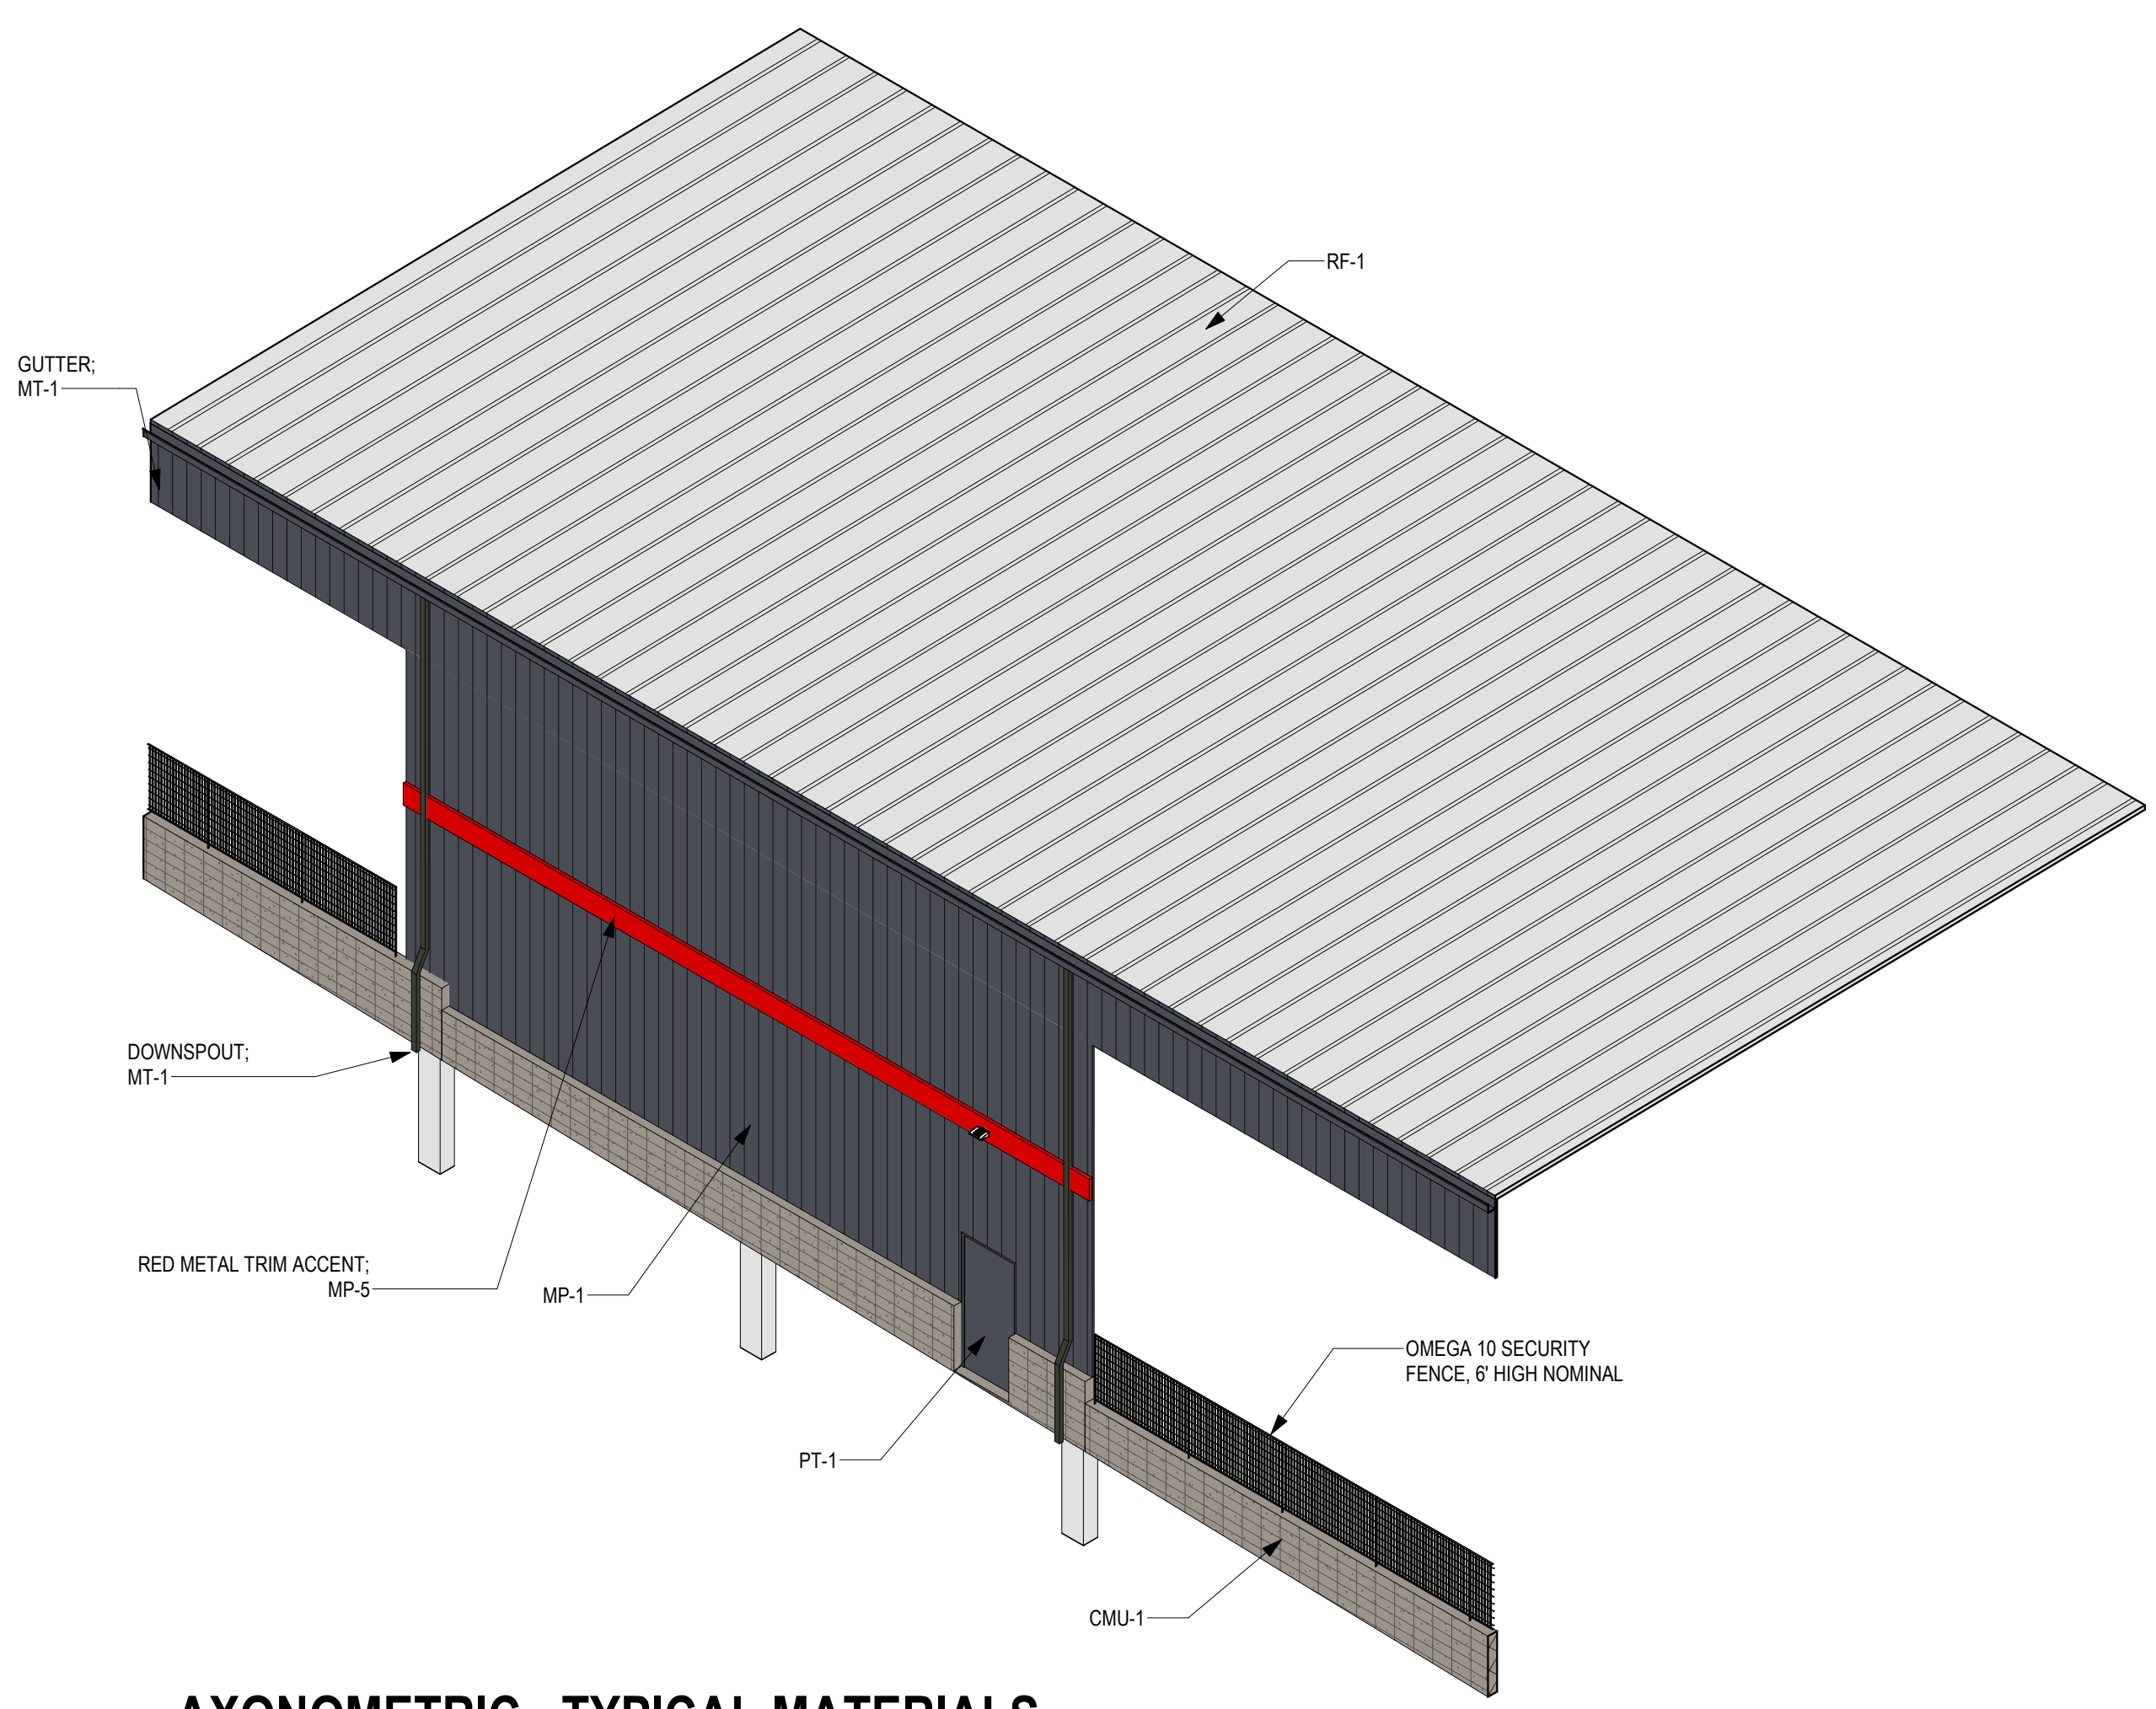

AXONOMETRIC - TYPICAL MATERIALS

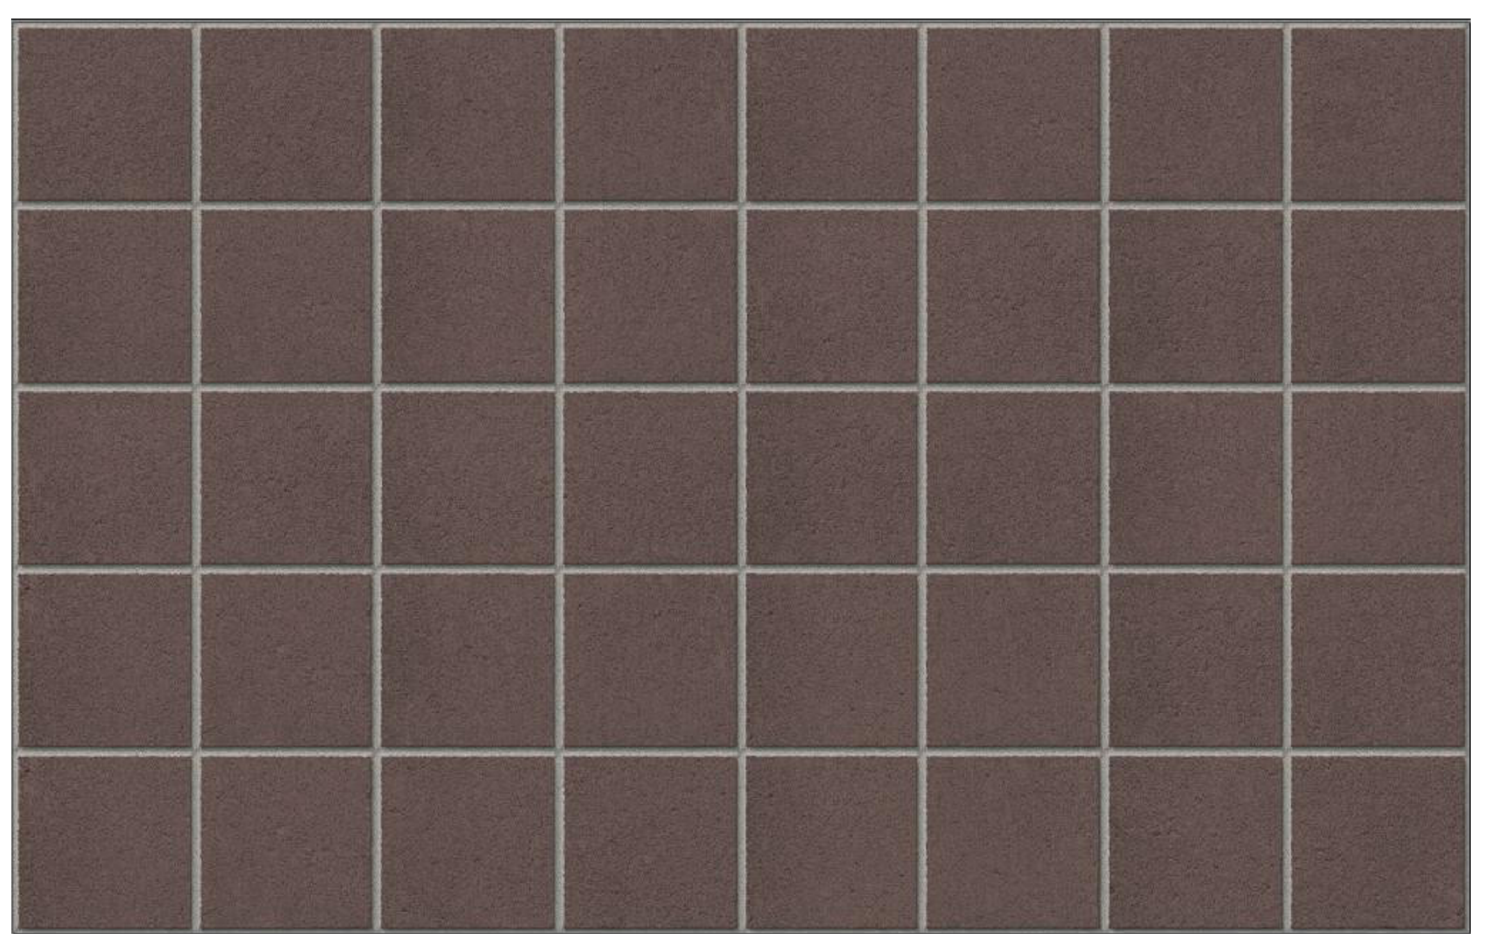

CMU-2



CMU-1

EXTERIOR FINISH AND COLOR SCHEDULE					
MARK	DESCRIPTION/SIZE	MFR	MATERIAL/MODEL NUMBER	COLOR	NOTES
CMU-1	CONCRETE MASONRY UNIT (SIZE PER STRUCT & ARCH DWGS)	BASALITE OR EQ	STACKED BOND 16" X 8"	638WR	
CMU-2	CONCRETE MASONRY UNIT (SIZE PER STRUCT & ARCH DWGS)	BASALITE OR EQ	STACKED BOND SCORED 8" X 8"	668WR	
MP-1	VERTICAL METAL PANEL SYSTEM (PEMB)	MBCI OR EQ	PBR PANEL	DEEP GRAY	
MP-2	HORIZONTAL METAL PANEL SYSTEM (PEMB)	MBCI OR EQ	7.2 PANEL	POLAR WHITE	
MP-4	HORIZONTAL METAL WALL PANEL (PERFORATED)	MBCI OR EQ	7.2 PANEL - PERFORATED; (50% OR OVER OPEN)	ASH GRAY (TBD)	
MP-5	RED ACCENT BRAKE METAL TRIM	MBCI OR EQ	16" TALL, 24GA, W/ CENTER BEAD	S200 SCARLET RED	TRIM AT PEMB ACCENT STRIPE
MP-5.1	RED ACCENT METAL PANEL (ENTRY CANOPY COLUMN WRAPS)	MBCI OR EQ	FW-120-1 HORIZONTAL W/ CENTER BEAD	S200 SCARLET RED	ENTRY CANOPY COLUMN WRAPS
MP-6	ALUMINUM COMPOSITE METAL WALL PANEL (WHITE ACCENT)	CITADEL (OR EQ)	ENVELOPE 2000 SYSTEM	WHITE	AT MONUMENT SIGNS
MP-6.1	ALUMINUM COMPOSITE METAL WALL PANEL (RED ACCENT)	CITADEL (OR EQ)	ENVELOPE 2000 SYSTEM	MATCH S200 SCARLET RED	AT MONUMENT SIGNS
MP-7	HORIZ METAL PANEL (TRASH ENCLOSURE GATES)		METAL 'B' DECK; PAINTED	PT-1 (MATCH DEEP GRAY)	
SF-1	ALUMINUM STOREFRONT & GLAZING SYSTEM	KAWNEER/VITRO GLASS	TRI-FAB 451 W/ 1" INSULATED LOW-E GLAZING	CLEAR ANODIZED	
RF-1	STANDING SEAM METAL ROOF (PEMB)	METALLIC BLDG. CO.	DOUBLE-LOK, 24"	GALVALUME	
MT-1:	METAL FASCIA; GUTTERS; TRIM; DOWNSPOUTS; MISC	METALLIC BLDG. CO.		DEEP GRAY	
MT-2:	METAL FASCIA; GUTTERS; TRIM; DOWNSPOUTS; MISC	METALLIC BLDG. CO.		POLAR WHITE	
MT-3:	METAL FASCIA; GUTTERS; TRIM; DOWNSPOUTS; MISC	METALLIC BLDG. CO.		TRUE BLACK	
MT-4:	METAL FASCIA; GUTTERS; TRIM; DOWNSPOUTS; MISC	METALLIC BLDG. CO.		GALVALUME	
PT-1	EXTERIOR PAINT - DOORS; RAILINGS; EXP. STRUCTURE	BEHR OR EQ		DEEP GRAY - MATCH MP-1 COLOR	
PT-2	EXTERIOR PAINT - DOORS; RAILINGS; EXP. STRUCTURE	BEHR OR EQ		WHITE - MATCH MP-2 COLOR	

NOTE: FINAL MATERIALS AND COLORS SUBJECT TO CHANGE

DIBBLE

2696 SOUTH COLORADO BLVD,
SUITE 330
DENVER, CO 80222
PHONE: 303.872.5756
CONTACT: GARRETT WALSTAD, PE

InterPark

INTERPARK, LLC
200 N. LA SALLE ST. STE. 400
CHICAGO, IL 60601
PHONE: 312.835.2800
PATRICK MARTIN

dcb
construction company, inc.

DCB CONSTRUCTION COMPANY, INC
909 EAST 62ND AVE.
DENVER, CO 80216
PHONE: 303.287.5525
CONTACT: KATHERINE HAWKINS

ORTEOS PA-11 MIDDLE
DIA PRE-FLIGHT PARKING FACILITY
NWC OF N JACKSON GAP W & E 56TH AVE, AURORA, CO 80019

SITE PLANS

Issued for Rev. Date

Project No. 2490-403

Designed: GD Drawn: JO Checked: KH

Drawing Title
EXTERIOR MATERIALS
& COLORS

Dwg No.

27