

Attention: City Engineer;
Public Works;
City of Aurora

Ref: Request to defer public improvements to Andes Way - DA-2351-00

This letter is to request the deferral of the public improvements required for Andes Way per the site plan application number DA-2351-00 for address 2260 Andes Way.

Per the Uniform Development Ordinance Section 146-5.3.19 item C we are requesting the above-mentioned public improvements to be deferred per justification C in order for these to be more efficiently constructed by City of Aurora at the time of development of the adjacent parcels and once the required additional Right-of-ways to the north and west of this parcel have been dedicated to City of Aurora.

The public improvements requested to be deferred along Andes Way include:

- +/- 18' wide Asphalt Pavement of Andes Way in the dedicated right-of-way west of this property along the length of the west property line.
- 4' wide gravel shoulder in the dedicated right-of-way west of the proposed asphalt pavement
- 5.5' wide Public Sidewalk in the dedicated right-of-way along the west property line (COA Details S8.1 & S9.1)
- Curb and Gutter in the dedicated right-of-way west of the proposed public sidewalk along (COA Detail S7.1)
- 4' wide east-west Crossspan along the width of the proposed asphalt pavement (COA Details S4.4 & S4.2)
- Two (2) Public Street Lights (Exact Locations to be determined by Photometrics Study)

Thank you very much for this deferred improvement consideration.

Attention:
On behalf of Julio Herrera (Owner)


Jose Ramirez

Project Engineer II



420 21st Avenue, Suite 101
Longmont, CO 80501
303.506.3118
<http://rockyridgecivil.com>




TOWER ROAD
(60' PUBLIC R.O.W.) (BK 2524-PG 795)

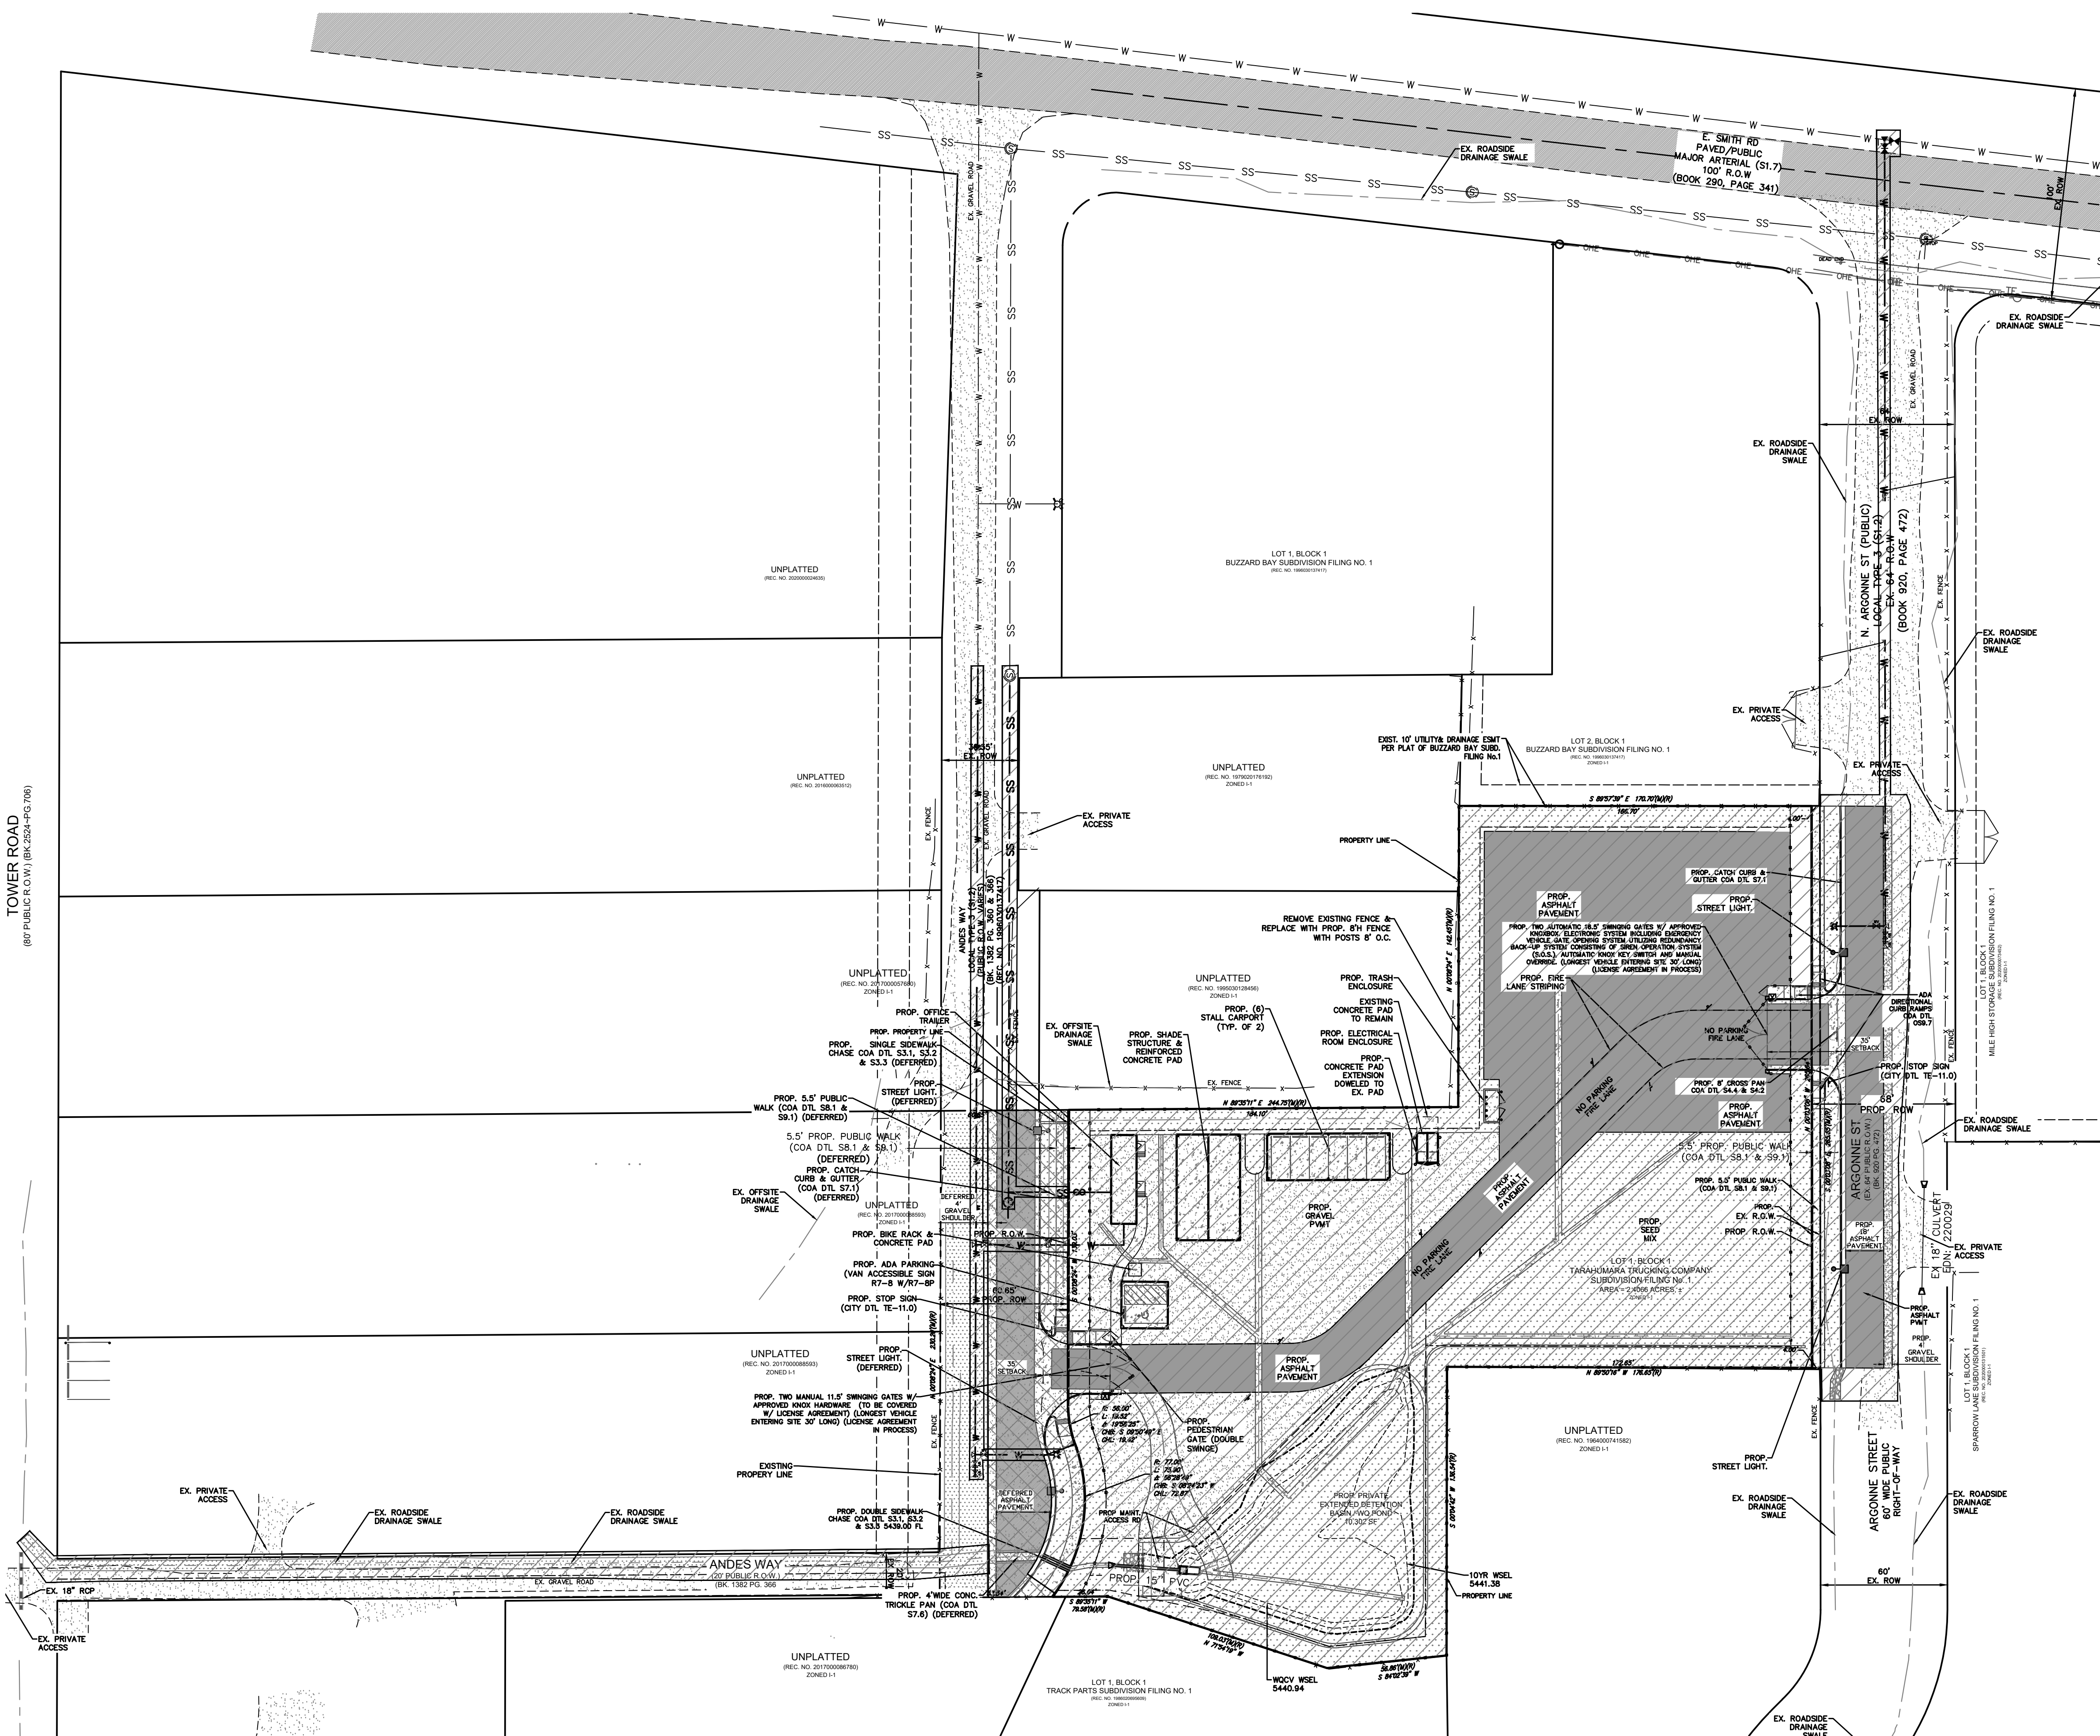

PHASING

THIS PLAN IS ONLY INFORMATIONAL AND DOES NOT REFLECT THE ORDER IN WHICH SPECIFIC IMPROVEMENTS WILL BE MADE. THE CONTRACTOR WILL IMPROVE FACILITIES IN THE ORDER THAT IS CONSIDERED MOST REASONABLE AT THE TIME OF DEVELOPMENT. THERE WILL BE NO GENERAL PUBLIC ACCESS DURING CONSTRUCTION AS THERE IS NO RETAIL PARKING OR AN OFFICE ON SITE.

1. ARGONNE STREET IMPROVEMENTS WILL BE CONSTRUCTED FIRST AS WELL AS THE SITE AND ROW LANDSCAPING AND TREE LAWNS. THE FOLLOWING IMPROVEMENTS WILL BE PERFORMED IN THE ORDER THE CONTRACTOR DEEMS BEST SUITED. THE WEST SIDE OF ARGONNE WILL BE IMPROVED WITH THIS DEVELOPMENT. THE EAST SIDE IMPROVEMENTS WILL BE CONSTRUCTED WHEN THE EASTERN ADJACENT LOT DEVELOPS. SITE IMPROVEMENTS WILL BE CONSTRUCTED WITH THIS PHASE AND THE CONSTRUCTION ORDER WILL BE DETERMINED BY THE CONTRACTOR BASED ON MOBILIZATION AND MATERIAL AVAILABILITY.
 - A. DETENTION POND AND STORM STRUCTURES
 - B. DRIVEWAYS WITH CURB RAMPS AND CONCRETE CROSSPANS
 - C. PAVED SITE ACCESS
 - D. R.O.W. LANDSCAPING
 - E. DETENTION POND AND STORM STRUCTURES
 - F. LOT GRADING AND ASPHALT PAVEMENT SURFACE
 - G. NON-STREET FRONTAGE LANDSCAPING
2. THE FOLLOWING ANDES WAY IMPROVEMENTS FOR THE WEST SIDE WILL BE DESIGNED WITH THIS DEVELOPMENT AND ARE BEING DEFERRED TO BE CONSTRUCTED WHEN REQUESTED BY THE CITY'S PUBLIC WORKS DEPARTMENT. (0.19 ACRES DISTURBED)
 - A. CURB AND GUTTER AND WALK
 - B. ROAD PAVE
 - C. STREET TREES

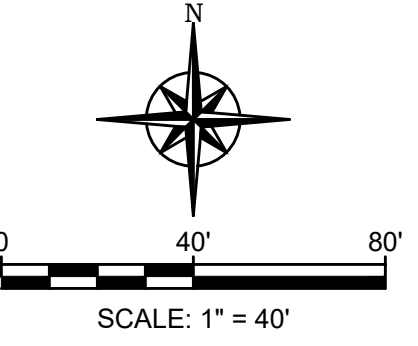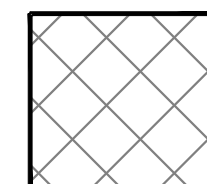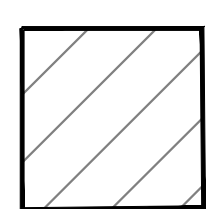

EXISTING		LEGEND		PROPOSED	
	FIRE HYDRANT		ELECTRIC POLE/LIGHT		KNOX HARDWARE BOX
	TRAFFIC SIGN		INLET		CONTOUR MAJOR
	CONTOUR MINOR		GRAVEL PAVEMENT		ASPHALT PAVEMENT
	CONCRETE		RIPRAP		SEED MIX (PER LS PLANS)
	DRAINAGE FLOW ARROW		RECORD EASEMENT LINE		ADJOINING LOT LINE
	CEDAR FENCE		ADA HANDRAIL		EASEMENT
	PROPERTY LINE		ROW CENTERLINE		EASEMENT
	FOUND		TYPICAL		PROPOSED
	RIGHT-OF-WAY		LINEAR FEET		DETAIL

Rocky Ridge Civil Engineering
420 21st Ave, Suite 101
Longmont, CO 80501
303.651.6626
www.rockyridgecivil.com

TARAHUMARA SUBDIVISION FILING NO. 1

CAD NO	954-1
JOB NO	954-1
DATE	04/15/24
DEFERRAL EXHIBIT	2260 ANDES WAY AURORA, CO 80011

SHEET NO
1