



\\kimley-horn.com\mnt\_dnv\DEN\_civil\196617000\_Fine Parking\CADD\Exhibits\2023-1213\_MUS Exhibits\Master Land Use and Utility Plan.dwg OKeefe, Sam 12/13/2023 1:57 PM

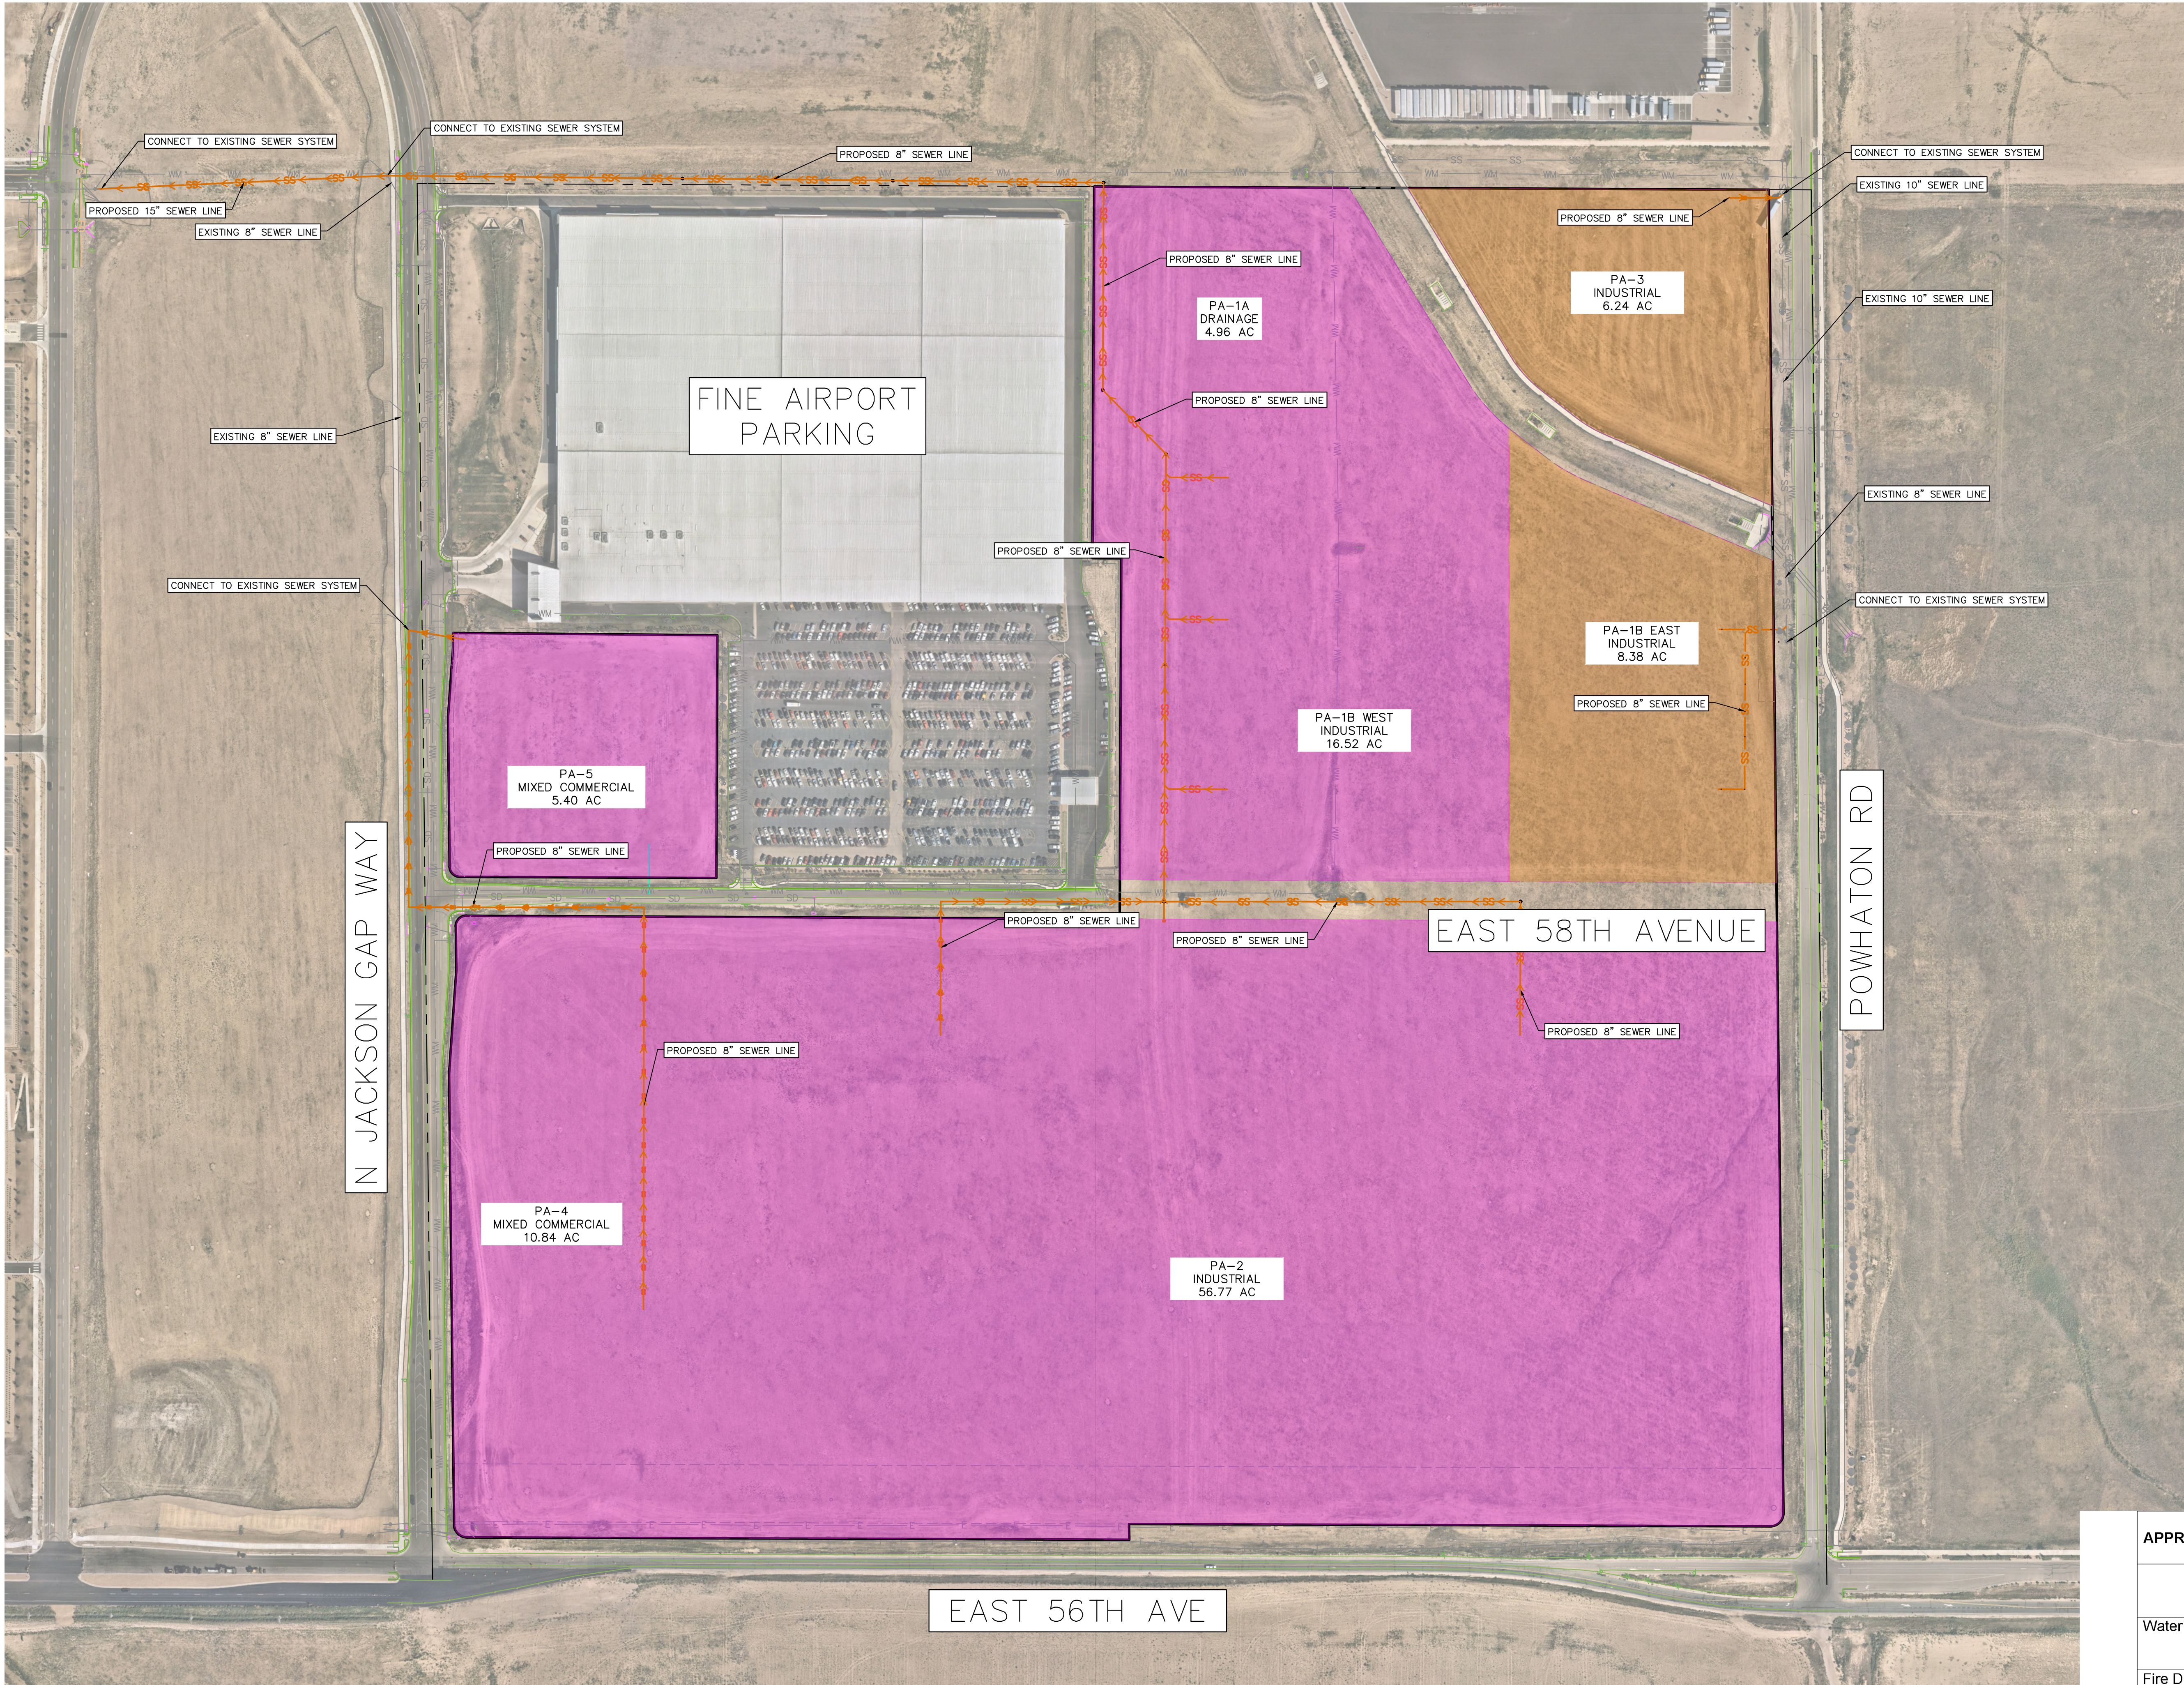

- LEGEND**
- SSWR DRAINS TO JACKSON GAP WAY
  - SSWR DRAINS TO POWHATON ROAD
  - PROPOSED SEWER LINE

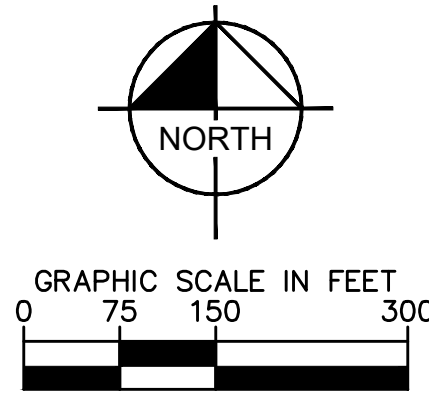

APPROVED FOR ONE YEAR FROM THIS DATE

Water Department Date

Fire Department Date

**Kimley»Horn**

FINE POINT BUSINESS PARK  
MASTER PLAN AMENDMENT  
SANITARY SEWER EXHIBIT

DATE: 11/24/2023  
DESIGNED BY: BJC  
DRAWN BY: CTM  
CHECKED BY: BJC

PROJECT NO:  
196617000

SS

PLAN VIEW