

SOLAR DECATHLON BLACKHAWK

SITE PLAN NOTES:


- The developer, his successors and assigns, including the homeowners or merchants association, shall be responsible for installation, maintenance and replacement of all fire lane signs as required by the City of Aurora.
- All signs must conform to the City of Aurora sign code.
- Right-of-way for ingress and egress for service and emergency vehicles is granted over, across, on and through any and all private roads and ways now or hereafter established on the described property. The undersigned does hereby covenant and agree that they shall construct upon the fire lane easements, as dedicated and shown here on, a hard surface in accordance with the City of Aurora's paving standards for fire lane easements, and that they shall maintain the same in a state of good repair at all times and keep the same free and clear of any structures, fences, landscape materials, snow or other obstructions. The maintenance of paving on the fire lane easement(s) is the responsibility of the owner, and the owner shall post and maintain appropriate signs in conspicuous places along such fire lane easements, stating "Fire Lane, No Parking." The local law enforcement agency(s) is hereby authorized to enforce parking regulations within the fire lane easements, and to cause such easements to be maintained free and unobstructed at all times for fire department and emergency apparatus use.
- The applicant has the obligation to comply with all applicable requirements of the Americans with Disabilities Act.
- The developer, his successors and assigns, shall be responsible for installation, maintenance and replacement of all landscaping materials shown or indicated on the approved Site Plan or Landscape Plan on file in the Planning Department. All landscaping will be installed prior to issuance of Certificate of Occupancy.
- All crossings or encroachments into easements and rights-of-way owned by the City of Aurora ("City") identified as being privately-owned and maintained herein are acknowledged by the undersigned as being subject to City's use and occupancy of said easements or rights-of-way. The undersigned, its successors and assigns, further agrees to remove, repair, replace, relocate, modify, or otherwise adjust said crossings or encroachments upon request from the City and at no expense to the City. The City reserves the right to make full use of the easements and rights-of-way as may be necessary or convenient and the City retains all rights to operate, maintain, install, repair, remove or relocate any City facilities located within said easements and rights-of-way at any time and in such a manner as it deems necessary or convenient.
- The approval of this document does not constitute final approval of grading, drainage, utility, public improvements and building plans. Construction plans must be reviewed and approved by the appropriate agency prior to the issuance of building permits.
- All building address numbers shall comply with the Aurora City Code, Chapter 126 - Article VII - Numbering of Buildings.
- All rooftop mechanical equipment and vents greater than eight (8) inches in diameter must be screened. Screening may be done either with an extended parapet wall or a freestanding screen wall. Screens shall be at least as high as the equipment they hide. If equipment is visible because screens don't meet this minimum height requirement, the Director of Planning may require construction modifications prior to the issuance of a permanent Certificate of Occupancy.
- Notwithstanding any surface improvements, landscaping, planting or changes shown in these site or construction plans, or actually constructed or put in place, all utility easements must remain unobstructed and fully accessible along their entire length to allow for adequate maintenance equipment. Additionally, no installation, planting, change in the surface, etc., shall interfere with the operation of the utility lines placed within the easement. By submitting these site or construction plans for approval, the landowner recognizes and accepts the terms, conditions and requirements of this note.
- Final grade shall be at least six (6) inches below any exterior wood siding on the premises.
- All interested parties are hereby alerted that this Site Plan is subject to administrative changes and as shown on the original Site Plan on file in the Aurora City Planning Office at the Municipal Building. A copy of the official current plan may be purchased there. Likewise, Site Plans are required to agree with the approved subdivision plat of record at the time of a building permit; and if not, must be amended to agree with the plat as needed, or vice versa.
- Errors in approved Site Plans resulting from computations or inconsistencies in the drawings made by the applicant are the responsibility of the property owner of record. Where found, the current minimum Code requirements will apply at the time of building permit. Please be sure that all plan computations are correct.
- All representations and commitments made by applicants and property owners at public hearings regarding this plan are binding upon the applicant, property owner, and its heirs, successors, and assigns.
- Architectural features, such as bay windows, fireplaces, roof overhangs, gutters, eaves, foundations, footings, cantilevered walls, etc. are not allowed to encroach into any easement or fire lane.
- In locations where utility easements overlap drainage easements, only subsurface utilities shall be permitted within the portion of the utility easement that overlaps the drainage easement. Installation of above ground utilities within a drainage easement requires prior written approval by City Engineer.
- Fire lane and handicapped parking signs, sign details, handicapped parking stall details, and locations shall be submitted and approved with the civil plans, "signage and striping" package. This sign package shall include all other signs as required by other city departments.
- In locations where utility easements overlap drainage easements, only subsurface utilities shall be permitted within the portion of the utility easement that overlaps the drainage easement. Installation of above ground utilities within a drainage easement requires prior written approval by City Engineer.

SITE PLAN DATA BLOCK:

LAND AREA WITHIN PROPERTY LINES	0.62 AC
2015 IRC - ONE AND TWO - FAMILY DWELLINGS	
NUMBER OF BUILDINGS	3 (SINGLE-FAMILY DWELLINGS)
BUILDING HEIGHT	
HOUSE A (OUR H2HOUSE)	12'-8"
HOUSE B (SILO HOUSE)	16'-8"
HOUSE C (indieDWELL I)	14'-6"
HOUSE D (indieDWELL II)	13'-3"
BUILDING SQUARE FOOTAGE	
HOUSE A (OUR H2HOUSE)	1,010 SF
HOUSE B (SILO HOUSE)	1,053 SF
HOUSE C (indieDWELL I)	980 SF
HOUSE D (indieDWELL II)	1,018 SF
TOTAL BUILDING COVERAGE AND GFA	4,042 SF (15%)
HARD SURFACE AREA	9,049.59 SF (33.5%)
LANDSCAPE AREA	11,118 SF (41.2%)
SIDEWALKS AND PATIOS	2,760 SF (10.3%)
PRESENT ZONING CLASSIFICATION	R-2
PARKING SPACES REQUIRED (TOTAL)	8
PARKING SPACES PROVIDED (TOTAL)	9
ACCESSIBLE PARKING SPACES REQUIRED	1
ACCESSIBLE PARKING SPACES PROVIDED	1 (Van Accessible)

SITE PLAN

A PORTION OF TOLLGATE VALLEY GARDENS,
LOCATED IN THE SOUTHWEST QUARTER OF SECTION 31,
TOWNSHIP 3 SOUTH, RANGE 66 WEST OF THE 6TH PRINCIPAL MERIDIAN
LOTS 19 & 20 AND ALL VACATED STREET
CITY OF AURORA, COUNTY OF ADAMS, STATE OF COLORADO

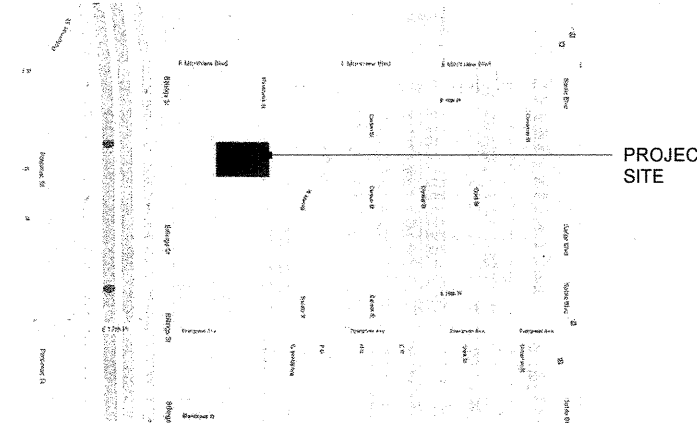

VICINITY MAP
NOT TO SCALE

SHEET INDEX:

SHEET 1	COVER SHEET
SHEET 2	SURVEY
SHEET 3	SURVEY
SHEET 4	SITE PLAN
SHEET 5	GRADING AND UTILITY SCHEMATIC
SHEET 6	LANDSCAPE PLAN
SHEET 7	LANDSCAPE DETAILS
SHEET 8	BUILDING ELEVATIONS
SHEET 9	BUILDING ELEVATIONS
SHEET 10	PHOTOMETRIC SITE PLAN
SHEET 11	EXTERIOR LIGHTING FIXTURE CUT SHEETS
SHEET 12	SITE SIGNAGE/MAILBOXES

PROJECT TEAM:

OWNER:	ECLT BLACKHAWK COMMONS LLC 1705 17TH ST STE 200 DENVER CO 80202 DAVID OGUNSANYA 303.454.3764
GENERAL CONTRACTOR:	DOMANI HOMES XXX STREET NAME DENVER, COLORADO 80XXX CHRIS REGIS 303.994.0257
ARCHITECT:	CHRISTOPHER CARVELL ARCHITECTS, P.C. 3461 RINGSBY COURT SUITE #310 DENVER, COLORADO 80216 CHRISTOPHER CARVELL 720.689.2333
SURVEYOR:	MARTIN/MARTIN CONSULTING ENGINEERS 12499 WEST COLFAX AVENUE LAKEWOOD, COLORADO 80215 RICHARD A. NOBBE, PLS #23899 303.431.6100
CIVIL ENGINEER:	MARTIN/MARTIN CONSULTING ENGINEERS 12499 WEST COLFAX AVENUE LAKEWOOD, COLORADO 80215 JOE RAUSCH 303.431.6100
LANDSCAPE ARCHITECT:	LIME GREEN DESIGN, INC. 900 E. LOUISIANA AVENUE, SUITE 209 DENVER, COLORADO 80210 MATHEW EVANS 303.733.7558
STRUCTURAL ENGINEER:	MARTIN/MARTIN CONSULTING ENGINEERS 12499 WEST COLFAX AVENUE LAKEWOOD, COLORADO 80215 PAUL DOAK 303.431.6100

OWNER / APPLICANT SIGNATURES:

1955 NORTH BLACKHAWK STREET SITE PLAN


LEGAL DESCRIPTION: LOT 1, BLOCK 1, SOLAR DECATHLON SUBDIVISION FILING NO. 1,
ACCORDING TO THE RECORDED PLAT THEREOF, CITY OF AURORA, COUNTY OF ADAMS, STATE OF COLORADO

THIS SITE PLAN AND ANY AMENDMENTS HERETO, UPON APPROVAL BY THE CITY OF AURORA AND RECORDING, SHALL BE BINDING UPON THE APPLICANTS THEREFORE, THEIR SUCCESSORS AND ASSIGNS. THIS PLAN SHALL LIMIT AND CONTROL THE ISSUANCE AND VALIDITY OF ALL BUILDING PERMITS, AND SHALL RESTRICT AND LIMIT THE CONSTRUCTION, LOCATION, USE, OCCUPANCY AND OPERATION OF ALL LAND AND STRUCTURES WITHIN THIS PLAN TO ALL CONDITIONS, REQUIREMENTS, LOCATIONS AND LIMITATIONS SET FORTH HEREIN. ABANDONMENT, WITHDRAWAL OR AMENDMENT OF THIS PLAN MAY BE PERMITTED ONLY UPON APPROVAL OF THE CITY OF AURORA.

IN WITNESS THEREOF, ECLT BLACKHAWK COMMONS LLC HAS CAUSED THESE

PRESENTS TO BE EXECUTED THIS 20 DAY OF July AD. 2021

BY: MDagunsanya
(PRINCIPALS OR OWNERS)

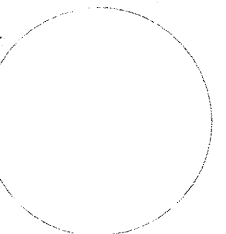

(CORPORATE SEAL)


STATE OF COLORADO)SS
COUNTY OF _____)SS

THE FOREGOING INSTRUMENT WAS ACKNOWLEDGED BEFORE ME THIS 20th DAY OF July AD. 2021

BY: MDagunsanya
(PRINCIPALS OR OWNERS)

WITNESS MY HAND AND OFFICIAL SEAL

NOTARY: Jaime I. White
(NOTARY PUBLIC)

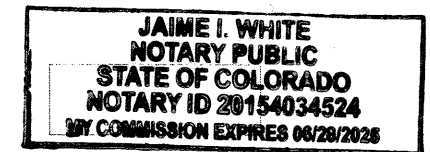

(NOTARY SEAL)

MY COMMISSION EXPIRES 06/28/2025

NOTARY BUSINESS ADDRESS: 1030 W Ellsworth Denver, CO 80231

CITY OF AURORA APPROVALS:

CITY ATTORNEY:	<u>[Signature]</u>	DATE: <u>8/2/21</u>
PLANNING DIRECTOR:	<u>[Signature]</u>	DATE: <u>7-29-2021</u>
PLANNING COMMISSION:	<u>[Signature]</u> (CHAIRPERSON)	DATE: <u>7/23/21</u>
CITY COUNCIL:	<u>N/A</u> (MAYOR)	DATE: <u>N/A</u>
ATTEST:	<u>N/A</u> (CITY CLERK)	DATE: <u>N/A</u>
DATABASE APPROVAL DATE:	<u>11/8/2020</u>	

RECORDER'S CERTIFICATE:
ACCEPTED FOR FILING IN THE OFFICE OF THE CLERK AND RECORDER OF
COLORADO AT _____ O'CLOCK _____ M, THIS _____ DAY OF _____ AD, _____
CLERK AND RECORDER: _____ DEPUTY: _____

RECORDERS CERTIFICATE:

ACCEPTED FOR FILING IN THE OFFICE OF THE CLERK AND RECORDER OF
_____, COLORADO AT _____ O'CLOCK _____ M, THIS _____

DAY OF _____ AD, _____

CLERK AND RECORDER: _____ DEPUTY: _____

CHRISTOPHER
CARVELL
ARCHITECTS
PROFESSIONAL CORPORATION

3141 N. IRVING ST. #200, DENVER, CO 80211
720.689.2333 • WWW.CARVELLARCHITECTS.COM

COVER SHEET
SHEET 1 of 12

SOLAR DECATHLON BLACKHAWK

SITE PLAN

A PORTION OF TOLLGATE VALLEY GARDENS,
LOCATED IN THE SOUTHWEST QUARTER OF SECTION 31,
TOWNSHIP 3 SOUTH, RANGE 66 WEST OF THE 6TH PRINCIPAL MERIDIAN
LOTS 19 & 20 AND ALL VACATED STREET
CITY OF AURORA, COUNTY OF ADAMS, STATE OF COLORADO

LEGAL DESCRIPTION SHEET 1 OF 1

(PROVIDED BY FIRST INTEGRITY TITLE COMPANY)
COMMITMENT FILE NUMBER 105-1900489-S
(Dated JANUARY 10, 2019)

VACANT LAND BLACKHAWK STREET

LOT 19, TOLLGATE VALLEY GARDENS ACCORDING TO THE
RECORDED PLAT THEREOF, CITY OF AURORA, COUNTY OF
ADAMS, STATE OF COLORADO
TOGETHER WITH THAT PORTION OF VACATED BLACKHAWK
STREET ADJACENT AND APPURTENANT AS VACATED UNDER
ORDINANCE NO. 72-170 RECORDED SEPTEMBER 29, 1972 AT
RECEPTION NO. 975345 IN BOOK 1821 AT PAGE 228.


NOTES:

- "NOTICE: ACCORDING TO COLORADO LAW YOU MUST COMMENCE ANY LEGAL ACTION BASED UPON ANY DEFECT IN THIS SURVEY WITHIN THREE YEARS AFTER YOU FIRST DISCOVER SUCH DEFECT. IN NO EVENT MAY ANY ACTION BASED UPON ANY DEFECT IN THIS SURVEY BE COMMENCED MORE THAN TEN YEARS FROM THE DATE OF THE CERTIFICATION SHOWN HEREON."
 - FIRST INTEGRITY TITLE COMPANY, FILE NUMBER 105-1900489-S, DATED JANUARY 10-11, 2019 WAS ENTIRELY RELIED UPON FOR RECORDED INFORMATION REGARDING RIGHTS-OF-WAY, EASEMENTS AND ENCUMBRANCES IN THE PREPARATION OF THIS SURVEY. THE PROPERTY SHOWN AND DESCRIBED HEREON IS ALL THE PROPERTY DESCRIBED IN SAID TITLE COMMITMENT.
 - THIS LAND SURVEY PLAT WAS PREPARED FOR THE EXCLUSIVE USE OF ECLT BLACKHAWK COMMONS, LLC, AND FIRST INTEGRITY TITLE COMPANY, NAMED IN THE STATEMENT HEREON, SAID STATEMENT DOES NOT EXTEND TO ANY UNNAMED PERSON WITHOUT AN EXPRESS STATEMENT BY THE SURVEYOR NAMING SAID PERSON.
 - THIS SURVEY IS VALID ONLY IF PRINT HAS ORIGINAL SEAL AND SIGNATURE OF SURVEYOR.
 - ALL UNDERGROUND UTILITIES MUST BE FIELD LOCATED BY THE APPROPRIATE AGENCY OR UTILITY COMPANY PRIOR TO ANY EXCAVATION PURSUANT TO C.R.S. SEC. 9-1.5-103.
 - THE DISTANCE MEASUREMENTS SHOWN HEREON ARE U.S. SURVEY FOOT.
 - DATES OF FIELDWORK: JANUARY 15-17, 2019.
 - ANY PERSON WHO KNOWINGLY REMOVES, ALTERS OR DEFACES ANY PUBLIC LAND SURVEY MONUMENT AND/OR BOUNDARY MONUMENT OR ACCESSORY, COMMITS A CLASS TWO (2) MISDEMEANOR PURSUANT TO STATE STATUTE C.R.S. SEC. 18-4-508.
 - ONLY SPECIFIC IMPROVEMENTS ARE SHOWN HEREON FOR INFORMATIONAL PURPOSES. THIS IS NOT AN IMPROVEMENT SURVEY PLAT AS DEFINED BY C.R.S. 38-51-102 (9).
 - THIS PLAT OF "TOLLGATE VALLEY GARDENS" WAS RECORDED IN ADAMS COUNTY, COLORADO AT RECEPTION NO. 388428 AT MAP BOOK F9 AT PAGE 113 ON 08-5-1952.
 - IN ACCORDANCE WITH C.R.S. 38-51-106 (1) (b) (II), THE CLIENT WISHES THAT ALL EASEMENTS AND RIGHT-OF-WAY'S NOT BE SHOWN.
 - BASIS OF BEARING: ASSUMED S89°31'02"E BETWEEN FOUND MONUMENTS LOCATED IN TOLLGATE VALLEY GARDENS AND BLOCK 6, HILLVIEW, AS SHOWN AND DESCRIBED HEREON WITH ALL BEARINGS SHOWN HEREIN RELATIVE THERETO.
 - FENCE LINES AS SHOWN AND DESCRIBED HEREON MEASURED TO THE CENTER LINE OF THE FENCE POSTS.
 - LOT AREA CALCULATION:
LOT 19 - 13,523 sq. ft. OR 0.31 acres.
- SURVEYOR'S STATEMENT**
I, ROBERT M. HAYDEN, A DULY REGISTERED LAND SURVEYOR, LICENSED IN THE STATE OF COLORADO, HEREBY STATE FOR AND ON BEHALF OF R.E. PORT & ASSOCIATES, INC., TO ECLT BLACKHAWK COMMONS, LLC, AND FIRST INTEGRITY TITLE COMPANY, THAT A SURVEY OF THE ABOVE DESCRIBED PREMISES WAS CONDUCTED BY ME OR UNDER MY RESPONSIBLE CHARGE ON 01/15-17/2019; THAT SAID SURVEY AND THE ATTACHED PRINT HEREON WERE MADE IN SUBSTANTIAL ACCORDANCE WITH C.R.S. 38-51-106 "LAND SURVEY PLAT".
- ROBERT M. HAYDEN
P.L.S. #27268
R.E. PORT & ASSOCIATES, INC.
JOB NO. 19-11


R.E. PORT & ASSOCIATES, INC.

LAND SURVEYING COMPANY

JOB NO. 19-11	DATE: 01/23/2019
CLIENT: ECLT BLACKHAWK COMMONS, LLC, FIRST INTEGRITY TITLE COMPANY	
PROPERTY ADDRESS: BLACKHAWK STREET, VACANT LOT, AURORA, COLORADO, 80011	
DRAWN BY: RMH	
R.E. PORT & ASSOCIATES, INC. 5460 WARD ROAD #160, ARVADA, CO. 80002 303-420-4788 FAX-303-420-0459 E MAIL INFO@REPORTLANDSURVEY.COM	

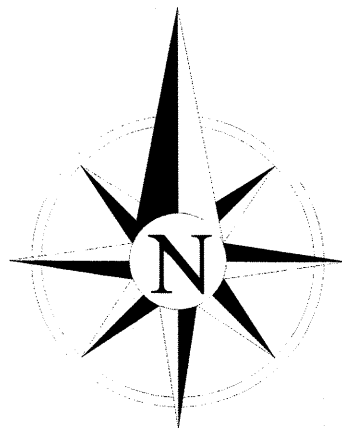

GRAPHICAL SCALE

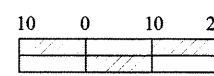

(IN FEET)

DESCRIPTION OF CONTROL MONUMENTS PURSUANT TO C.R.S. 38-51-106(1)(f)

- Found No. 5 Rebar with 1" Plastic Cap, L.S.10717
- Found No. 5 Rebar with 1" Plastic Cap Illegible (3.0' Witness Corner South)
- Found 1" Bar
- Found 1" Bar
- Found No. 4 Rebar (Bent)
- Found No. 5 Rebar with 1" Plastic Cap, L.S.37955 (2.0' Witness Corner West)
- Set No. 5 Rebar with 1" Plastic Cap, L.S.27268 (2.0' Witness Corner West)

CONTROL DATA

PURSUANT TO 38-51-106(1)(C), C.R.S.

Point # 10 to Point # 2 = S00°06'14"E, 544.41' (M)
Point # 2 to Point # 1 = N89°31'02"W, 356.01' (M)
Point # 1 to Point # 7 = N00°01'00"E, 935.95' (M)
Point # 7 to Point # 6 = S89°11'19"E, 297.48' (M)
Point # 6 to Point # 8 = S00°03'54"W, 259.79' (M)
Point # 8 to Point # 20 = S89°26'38"E, 57.83' (C)

LEGEND


- FOUND MONUMENT AS SHOWN AND DESCRIBED HEREON
- SET 5/8" REBAR/1" PLASTIC CAP L.S.27268 (18" REBAR) UNLESS OTHERWISE NOTED.

- (M) MEASURED DISTANCE OR DIRECTION
- (L) AS PER LEGAL RECORDS
- (C) CALCULATED MEASUREMENT OR DIRECTION
- (R) AS PER RECORD INFORMATION

- FENCE LINE
- ASPHALT
- PLATTED LOT LINE

CONTROL DIAGRAM (NOT TO SCALE)

MONTVIEW BOULEVARD
(60' R.O.W.)

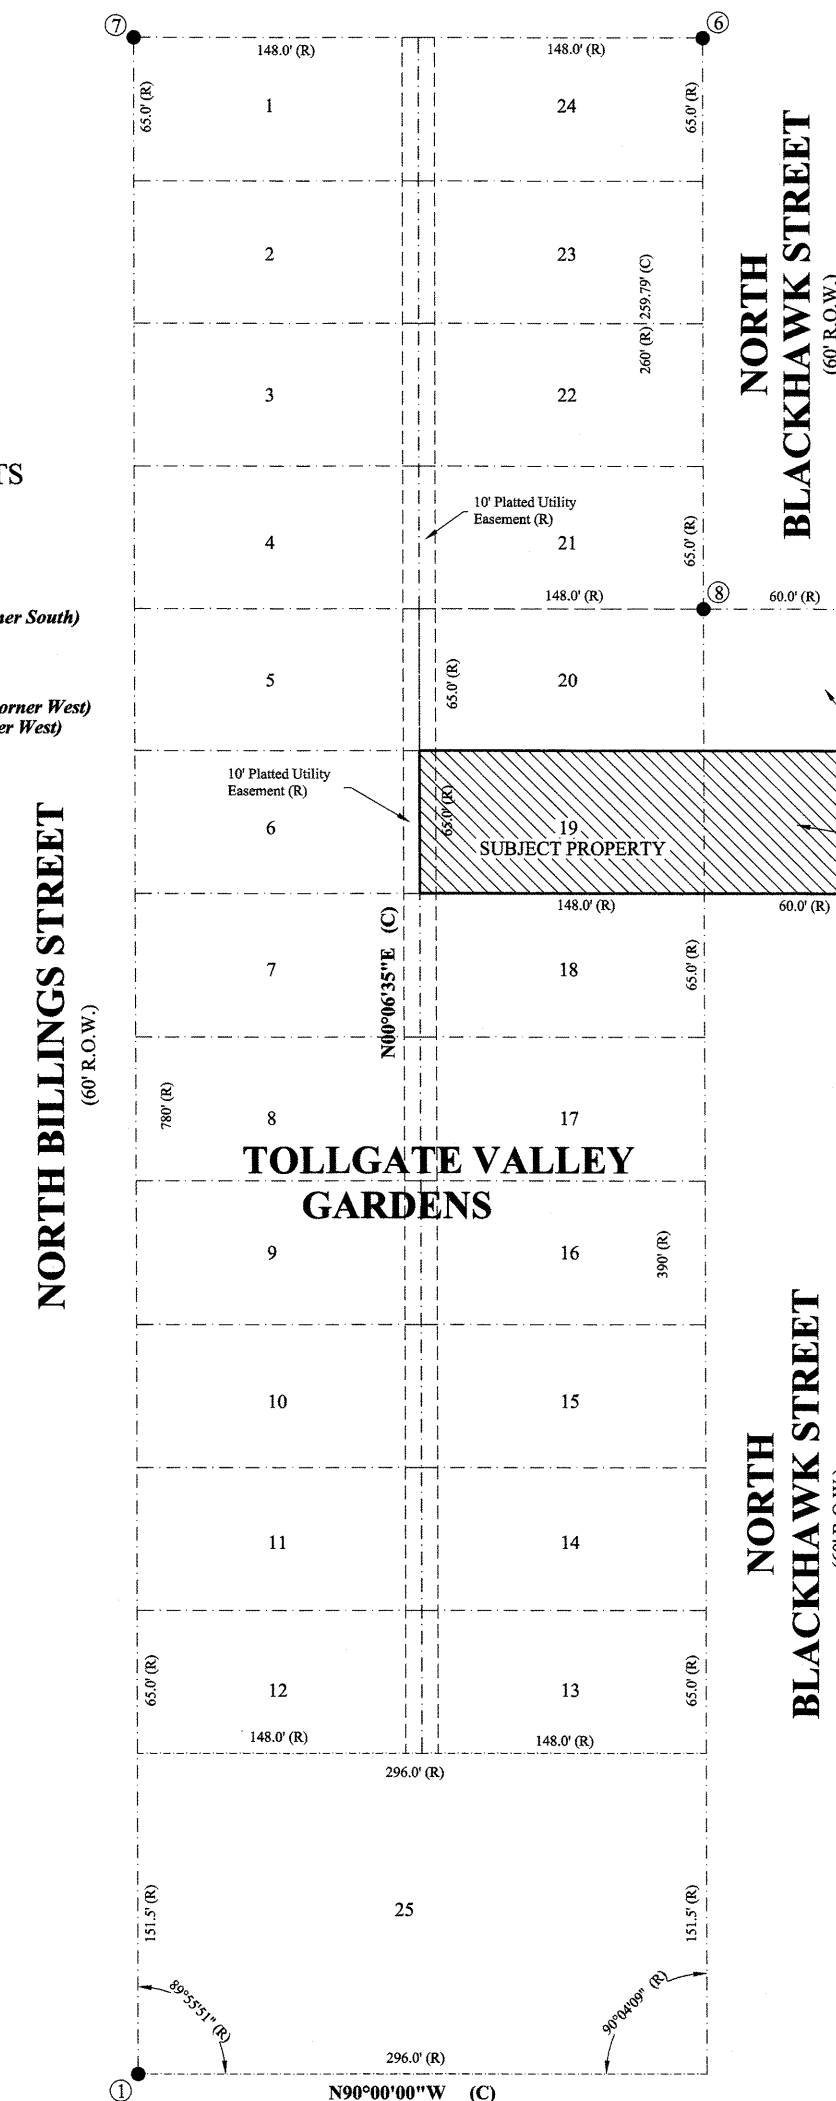

EVERGREEN AVENUE
(60' R.O.W.)

BLOCK 6
Hillview

NORTH
BLACKHAWK STREET
(60' R.O.W.)

NORTH
BLACKHAWK STREET
(60' R.O.W.)

TOLLGATE VALLEY
GARDENS

"VACANT LOT"

"VACANT LOT"

LOT 18

TOLLGATE VALLEY
GARDENS

"SUBJECT PROPERTY"

LAND SURVEY PLAT


OF A PORTION OF TOLLGATE VALLEY GARDENS, LOCATED IN THE SOUTHWEST
QUARTER OF SECTION 31, TOWNSHIP 3 SOUTH, RANGE 66 WEST OF THE 6TH PRINCIPAL
MERIDIAN, COUNTY OF ADAMS, STATE OF COLORADO.

INDEXING STATEMENT:
DEPOSITED THIS _____ DAY OF _____, 20____, AT _____ M.,
IN BOOK _____ OF THE COUNTY SURVEY/
RIGHT OF WAY SURVEYS AT PAGE(S) _____, RECEPTION
NUMBER _____


COUNTY SURVEYOR OR DEPUTY COUNTY SURVEYOR



SURVEY
SHEET 2 of 12

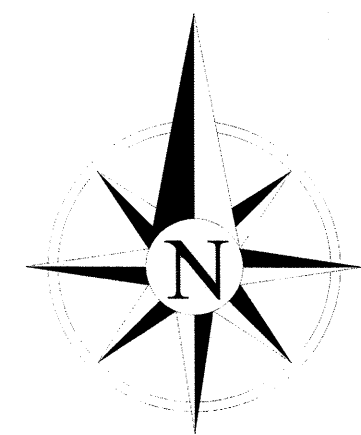

GRAPHICAL SCALE

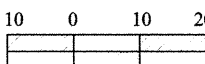

(IN FEET)

DESCRIPTION OF CONTROL MONUMENTS
PURSUANT TO C.R.S. 38-51-106(1)(f)

- ① Found No. 5 Rebar with 1" Plastic Cap, L.S.10717
- ② Found No. 5 Rebar with 1" Plastic Cap Illegible (3.0' Witness Corner South)
- ③ Found 1" Bar
- ④ Found 1" Bar
- ⑤ Found No. 4 Rebar (Bent)
- ⑥ Found No. 5 Rebar with 1" Plastic Cap, L.S.37955 (2.0' Witness Corner West)
- ⑦ Set No. 5 Rebar with 1" Plastic Cap, L.S.27268 (2.0' Witness Corner West)

CONTROL DATA

PURSUANT TO 38-51-106(1)(C), C.R.S.

Point # 10 to Point # 2 = $S00^{\circ}06'14''E$, 544.41' (M)
Point # 2 to Point # 1 = $N89^{\circ}31'02''W$, 356.01' (M)
Point # 1 to Point # 7 = $N00^{\circ}01'00''E$, 935.95' (M)
Point # 7 to Point # 6 = $S89^{\circ}11'19''E$, 297.48' (M)
Point # 6 to Point # 8 = $S00^{\circ}03'54''W$, 259.79' (M)
Point # 8 to Point # 10 = $S89^{\circ}26'38''E$, 57.83' (C)

LEGEND

- FOUND MONUMENT AS SHOWN AND DESCRIBED HEREON
- SET 5/8" REBAR/1" PLASTIC CAP L.S.27268 (18" REBAR) UNLESS OTHERWISE NOTED.
- (M) MEASURED DISTANCE OR DIRECTION
- (L) AS PER LEGAL RECORDS
- (C) CALCULATED MEASUREMENT OR DIRECTION
- (R) AS PER RECORD INFORMATION
- FENCE LINE
- ASPHALT
- PLATTED LOT LINE

EVERGREEN AVENUE

(60' R.O.W.)

CONTROL DIAGRAM
(NOT TO SCALE)

MONTVIEW BOULEVARD

(60' R.O.W.)

SOLAR DECATHLON BLACKHAWK

SITE PLAN

A PORTION OF TOLLGATE VALLEY GARDENS,
LOCATED IN THE SOUTHWEST QUARTER OF SECTION 31,
TOWNSHIP 3 SOUTH, RANGE 66 WEST OF THE 6TH PRINCIPAL MERIDIAN
LOTS 19 & 20 AND ALL VACATED STREET
CITY OF AURORA, COUNTY OF ADAMS, STATE OF COLORADO

BLOCK 6

Hillview

NORTH
BLACKHAWK STREET

(60' R.O.W.)

TOLLGATE VALLEY
GARDENS

LOT 21

BLACKHAWK STREET

(60' R.O.W.)

BLOCK 6

Hillview

NORTH
BLACKHAWK STREET

(60' R.O.W.)
VACATED
Easement Ord. 72-170 (R)

TOLLGATE VALLEY
GARDENS

LOT 18

" SUBJECT PROPERTY "

INDEXING STATEMENT:
DEPOSITED THIS _____ DAY OF _____, 20____ AT _____ M.,
IN BOOK _____ OF THE COUNTY SURVEY/
RIGHT OF WAY SURVEYS AT PAGE(S) _____, RECEPTION
NUMBER _____

LEGAL DESCRIPTION

(PROVIDED BY FIRST INTEGRITY TITLE COMPANY)
COMMITMENT FILE NUMBER 105-1900490-S
(Dated JANUARY 11, 2019)

VACANT LAND BLACKHAWK STREET

LOT 20, TOLLGATE VALLEY GARDENS, ACCORDING TO THE
RECORDED PLAT THEREOF, CITY OF AURORA, COUNTY OF
ADAMS, STATE OF COLORADO
TOGETHER WITH THAT PORTION OF VACATED BLACKHAWK
STREET ADJACENT AND APPURTENANT AS VACATED UNDER
ORDINANCE NO. 72-170 RECORDED SEPTEMBER 29, 1972 AT
RECEPTION NO. 975345 IN BOOK 1821 AT PAGE 228.

NOTES:


1. "NOTICE: ACCORDING TO COLORADO LAW YOU MUST COMMENCE ANY LEGAL ACTION BASED UPON ANY DEFECT IN THIS SURVEY WITHIN THREE YEARS AFTER YOU FIRST DISCOVER SUCH DEFECT. IN NO EVENT MAY ANY ACTION BASED UPON ANY DEFECT IN THIS SURVEY BE COMMENCED MORE THAN TEN YEARS FROM THE DATE OF THE CERTIFICATION SHOWN HEREON."
2. FIRST INTEGRITY TITLE COMPANY, FILE NUMBER 105-1900490-S, DATED JANUARY 10-11, 2019 WAS ENTIRELY RELIED UPON FOR RECORDED INFORMATION REGARDING RIGHTS-OF-WAY, EASEMENTS AND ENCUMBRANCES IN THE PREPARATION OF THIS SURVEY. THE PROPERTY SHOWN AND DESCRIBED HEREON IS ALL THE PROPERTY DESCRIBED IN SAID TITLE COMMITMENT.
3. THIS LAND SURVEY PLAT WAS PREPARED FOR THE EXCLUSIVE USE OF ECLT BLACKHAWK COMMONS, LLC. AND FIRST INTEGRITY TITLE COMPANY, NAMED IN THE STATEMENT HEREON, SAID STATEMENT DOES NOT EXTEND TO ANY UNNAMED PERSON WITHOUT AN EXPRESS STATEMENT BY THE SURVEYOR NAMING SAID PERSON.
4. THIS SURVEY IS VALID ONLY IF PRINT HAS ORIGINAL SEAL AND SIGNATURE OF SURVEYOR.
5. ALL UNDERGROUND UTILITIES MUST BE FIELD LOCATED BY THE APPROPRIATE AGENCY OR UTILITY COMPANY PRIOR TO ANY EXCAVATION PURSUANT TO C.R.S. SEC. 9-1.5-103.
6. THE DISTANCE MEASUREMENTS SHOWN HEREON ARE U.S. SURVEY FOOT.
7. DATES OF FIELDWORK: JANUARY 15-17, 2019.
8. ANY PERSON WHO KNOWINGLY REMOVES, ALTERS OR DEFACES ANY PUBLIC LAND SURVEY MONUMENT AND/OR BOUNDARY MONUMENT OR ACCESSORY, COMMITS A CLASS TWO (2) MISDEMEANOR PURSUANT TO STATE STATUTE C.R.S. SEC. 18-4-508.
9. ONLY SPECIFIC IMPROVEMENTS ARE SHOWN HEREON FOR INFORMATIONAL PURPOSES. THIS IS NOT AN IMPROVEMENT SURVEY PLAT AS DEFINED BY C.R.S. 38-51-102 (9).
10. THIS PLAT OF "TOLLGATE VALLEY GARDENS" WAS RECORDED IN ADAMS COUNTY, COLORADO AT RECEPTION NO. 388428 AT MAP BOOK F9 AT PAGE 113 ON 08-5-1952.
11. IN ACCORDANCE WITH C.R.S. 38-51-106 (1) (b) (II), THE CLIENT WISHES THAT ALL EASEMENTS AND RIGHT - OF - WAY'S NOT BE SHOWN.
12. BASIS OF BEARING: ASSUMED $S89^{\circ}31'02''E$ BETWEEN FOUND MONUMENTS LOCATED IN TOLLGATE VALLEY GARDENS AND BLOCK 6, HILLVIEW, AS SHOWN AND DESCRIBED HEREON WITH ALL BEARINGS SHOWN HEREIN RELATIVE THERETO.
13. FENCE LINES AS SHOWN AND DESCRIBED HEREON MEASURED TO THE CENTER LINE OF THE FENCE POSTS.
14. LOT AREA CALCULATION:

LOT 20 - 13,523 sq. ft. OR 0.31 acres.

SURVEYOR'S STATEMENT

I, ROBERT M. HAYDEN, A DULY REGISTERED LAND SURVEYOR,
LICENSED IN THE STATE OF COLORADO, HEREBY STATE FOR AND
ON BEHALF OF R.E. PORT & ASSOCIATES, INC., TO ECLT
BLACKHAWK COMMONS, LLC. AND FIRST INTEGRITY TITLE
COMPANY, THAT A SURVEY OF THE ABOVE DESCRIBED PREMISES
WAS CONDUCTED BY ME OR UNDER MY RESPONSIBLE CHARGE ON
01/15-17/2019; THAT SAID SURVEY AND THE ATTACHED PRINT
HEREON WERE MADE IN SUBSTANTIAL ACCORDANCE WITH C.R.S.
38-51-106 "LAND SURVEY."

ROBERT M. HAYDEN
P.L.S. #272288
R.E. PORT & ASSOCIATES, INC.
JOB NO. 19-11A

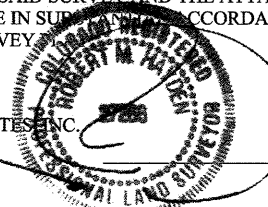

R.E. PORT & ASSOCIATES, INC.

LAND SURVEYING COMPANY

JOB NO. 19-11A DATE: 01/23/2019

CLIENT: ECLT BLACKHAWK COMMONS, LLC. AND FIRST INTEGRITY TITLE COMPANY

PROPERTY ADDRESS: BLACKHAWK STREET, VACANT LOT, AURORA, COLORADO, 80011

DRAWN BY: RMH

R.E. PORT & ASSOCIATES, INC. 5460 WARD ROAD #160, ARVADA, CO. 80002
303-420-4788 FAX-303-420-0459 E MAIL: INFO@REPORTLANDSURVEY.COM



SURVEY

SHEET 3 OF 12

COUNTY SURVEYOR OR DEPUTY COUNTY SURVEYOR

LAND SURVEY PLAT

OF A PORTION OF TOLLGATE VALLEY GARDENS, LOCATED IN THE SOUTHWEST
QUARTER OF SECTION 31, TOWNSHIP 3 SOUTH, RANGE 66 WEST OF THE 6TH PRINCIPAL
MERIDIAN, COUNTY OF ADAMS, STATE OF COLORADO.

SOLAR DECATHLON BLACKHAWK

SITE PLAN

A PORTION OF TOLLGATE VALLEY GARDENS,
LOCATED IN THE SOUTHWEST QUARTER OF SECTION 31,
TOWNSHIP 3 SOUTH, RANGE 66 WEST OF THE 6TH PRINCIPAL MERIDIAN
LOTS 19 & 20 AND ALL VACATED STREET
CITY OF AURORA, COUNTY OF ADAMS, STATE OF COLORADO

- EXISTING DECKS (SILO HOUSE AND OUR H2OUSE)**
1. EXISTING DECKING MATERIAL FROM THE ORIGINAL DECKS WILL BE RE-INSTALLED ON NEW 2X PRESSURE TREATED LUMBER FRAMING
 2. TRIM AND RAILINGS TO BE CEDAR OR REDWOOD TO REPLICATE THE ORIGINAL DESIGN OF THE TRIM AND RAILINGS
- NEW DECKS (THE BEACH HOUSE AND INDIEDWELL HOUSE)**
1. FRAMING WILL BE 2X PRESSURE TREATED LUMBER WITH JOIST @ 16" O.C.
 2. DECK BOARDS WILL BE COMPOSITE MATERIAL SIMILAR TO TREX DECKING, COLOR SIMILAR TO THE EXISTING DECKS.
 3. TRIM AND RAILINGS TO BE CEDAR OR REDWOOD, FINAL DESIGN STILL TO BE DETERMINED.

Existing Single Family Dwelling
1965 N BLACKHAWK STREET
Zone District R-1

CEDAR PRIVACY FENCE
ALONG NORTHERN
PROPERTY LINE

NORTH
BLACKHAWK
STREET
(60'-0" R.O.W.)

Existing Single Family Dwelling
1970 N BILLINGS STREET
Zone District R-R

EXISTING
UTILITY POLE

Existing Single Family Dwelling
1960 N BILLINGS STREET
Zone District R-R

CEDAR PRIVACY FENCE ALONG FULL WESTERN PROPERTY LINE

N00°06'35"E 130.08'

RAIN GARDEN
(DRAINAGE
EASEMENT)

ZONING DISTRICT R-2

RAIN GARDEN
(DRAINAGE
EASEMENT)

RAIN GARDEN
(DRAINAGE
EASEMENT)

Existing Single Family Dwelling
1956 N BILLINGS STREET
Zone District R-R

UTILITY EASEMENT

UTILITY EASEMENT

UTILITY EASEMENT

UTILITY EASEMENT

UTILITY EASEMENT

UTILITY EASEMENT

UTILITY EASEMENT

UTILITY EASEMENT

UTILITY EASEMENT

UTILITY EASEMENT

UTILITY EASEMENT

UTILITY EASEMENT

UTILITY EASEMENT

UTILITY EASEMENT

UTILITY EASEMENT

UTILITY EASEMENT

UTILITY EASEMENT

UTILITY EASEMENT

UTILITY EASEMENT

UTILITY EASEMENT

UTILITY EASEMENT

UTILITY EASEMENT

UTILITY EASEMENT

UTILITY EASEMENT

UTILITY EASEMENT

UTILITY EASEMENT

UTILITY EASEMENT

UTILITY EASEMENT

UTILITY EASEMENT

UTILITY EASEMENT

UTILITY EASEMENT

UTILITY EASEMENT

UTILITY EASEMENT

UTILITY EASEMENT

UTILITY EASEMENT

UTILITY EASEMENT

UTILITY EASEMENT

UTILITY EASEMENT

UTILITY EASEMENT

UTILITY EASEMENT

UTILITY EASEMENT

UTILITY EASEMENT

Existing Single Family Dwelling
1950 N BILLINGS STREET
Zone District R-R

EXISTING
UTILITY POLE

EXISTING
UTILITY POLE

1

LEVEL 1 FLOOR PLAN SDP

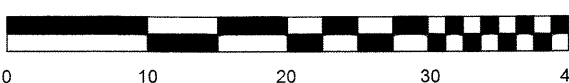

1

GENERAL NOTE:

1. CLOUDED AREAS SHOW REMOVED: DECK, STAIRS, PLANTERS + SEATS AND TRELLIS. THEY ALSO SHOW NEW STAIR LOCATION AND SIDEWALK EXTENSION.
2. HOUSE D "BEACH HOUSE" REPLACED WITH "INDIEDWELL II" FLOOR PLAN LAYOUT.

CHRISTOPHER
CARVELL
ARCHITECTS
PROFESSIONAL CORPORATION
3141 N. IRVING ST. #200, DENVER, CO 80211
720.689.2333 • WWW.CARVELLARCHITECTS.COM

SITE PLAN
SHEET 4 of 12

SOLAR DECATHLON BLACKHAWK

SITE PLAN















#1363754


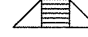






 


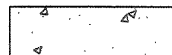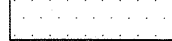
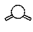







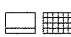


A PORTION OF TOLLGATE VALLEY GARDENS,
LOCATED IN THE SOUTHWEST QUARTER OF SECTION 31,
TOWNSHIP 3 SOUTH, RANGE 66 WEST OF THE 6TH PRINCIPAL MERIDIAN
LOTS 19 & 20 AND ALL VACATED STREET
CITY OF AURORA, COUNTY OF ADAMS, STATE OF COLORADO


LEGEND

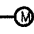EXISTING


PROPOSED

	PROPERTY LINE	
	RIGHT-OF-WAY LINE	
	SECTION LINE	
	EASEMENT	
	RETAINING WALL	
	CURB & GUTTER	
	CURB & GUTTER (CATCH)	
	CURB & GUTTER (SPILL)	
	CONCRETE PAVEMENT	
	ASPHALT PAVEMENT	
EXTENT OF 100-YEAR PARKING LOT DETENTION		
	RAIN GARDEN	

	HANDCAP RAMPS	
---ST---	STORM SEWER	---ST---
	STORM MANHOLE	
---UD---	UNDER DRAIN	---UD---
	STORM INLET	
>>-----	DRAINAGE SWALE	>>-----
---SS---	SANITARY SEWER	---SS---
	SANITARY MANHOLE	
	CLEAN OUT	
---W---	WATER LINE	---W---
	WATER VALVE	
	FIRE HYDRANT	
	WATER METER	
---IR---	IRRIGATION LINE	---IR---
---OHE---	OVERHEAD ELECTRIC	
---E---	ELECTRIC LINE	---E---
	LIGHT POLE	
	POWER POLE	
	ELECTRIC METER	
---T---	TELEPHONE LINE	---T---
---CT---	CABLE TV	---CT---
---G---	GAS LINE	---G---
	SIGN	
DRIVE	DESCRIPTIONS	DRIVE

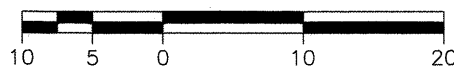

ALL LINEAL DIMENSIONS ARE IN U.S. SURVEY FEET

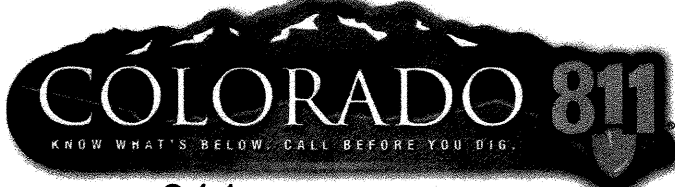


CALL **811** 2-BUSINESS DAYS IN ADVANCE
BEFORE YOU DIG, GRADE OR EXCAVATE FOR
MARKING OF UNDERGROUND MEMBER UTILITIES

MARTIN/MARTIN ASSUMES NO RESPONSIBILITY FOR UTILITY LOCATIONS. THE UTILITIES SHOWN ON THIS DRAWING HAVE BEEN PLOTTED FROM (PROVIDED) ASCE (38) UTILITY QUALITY LEVEL D (Q₅) AVAILABLE INFORMATION. IT IS, HOWEVER, THE CONTRACTORS RESPONSIBILITY TO FIELD VERIFY THE SIZE, MATERIAL, HORIZONTAL AND VERTICAL LOCATION OF ALL UTILITIES (DEPICTED OR NOT DEPICTED) PRIOR TO THE COMMENCEMENT OF ANY CONSTRUCTION.

NOTES:

1. MINIMUM SLOPES SHALL BE 0.5% ON CONCRETE PAVEMENT, 1.0% FOR ASPHALT PAVEMENT, AND 2.0% FOR LANDSCAPED AREAS. CONCRETE SIDEWALKS SHALL HAVE A MAXIMUM CROSS SLOPE OF 2.0% AND MAXIMUM LONGITUDINAL SLOPE OF 4.8%.
2. MINIMUM SLOPE AWAY FROM BUILDING SHALL BE 5.0% IN LANDSCAPED AREAS AND 2.0% IN PAVED AREAS. WHERE PAVEMENT IS REQUIRED TO BE ACCESSIBLE, MINIMUM SLOPE SHALL BE 1.8%.
3. ALL LIGHTS WILL BE OWNED AND MAINTAINED BY THE HOA IN PERPETUITY.
4. CLEANOUTS SHALL BE PROVIDED AT ALL BENDS IN SANITARY SERVICE LINES. DOUBLE CLEANOUTS SHALL BE PROVIDED ON EACH SANITARY SERVICE LINE AT THE BUILDING.
5. PROPOSED STORM INLETS AND PIPING ARE PRIVATE AND ARE TO MAINTAINED BY THE HOA.

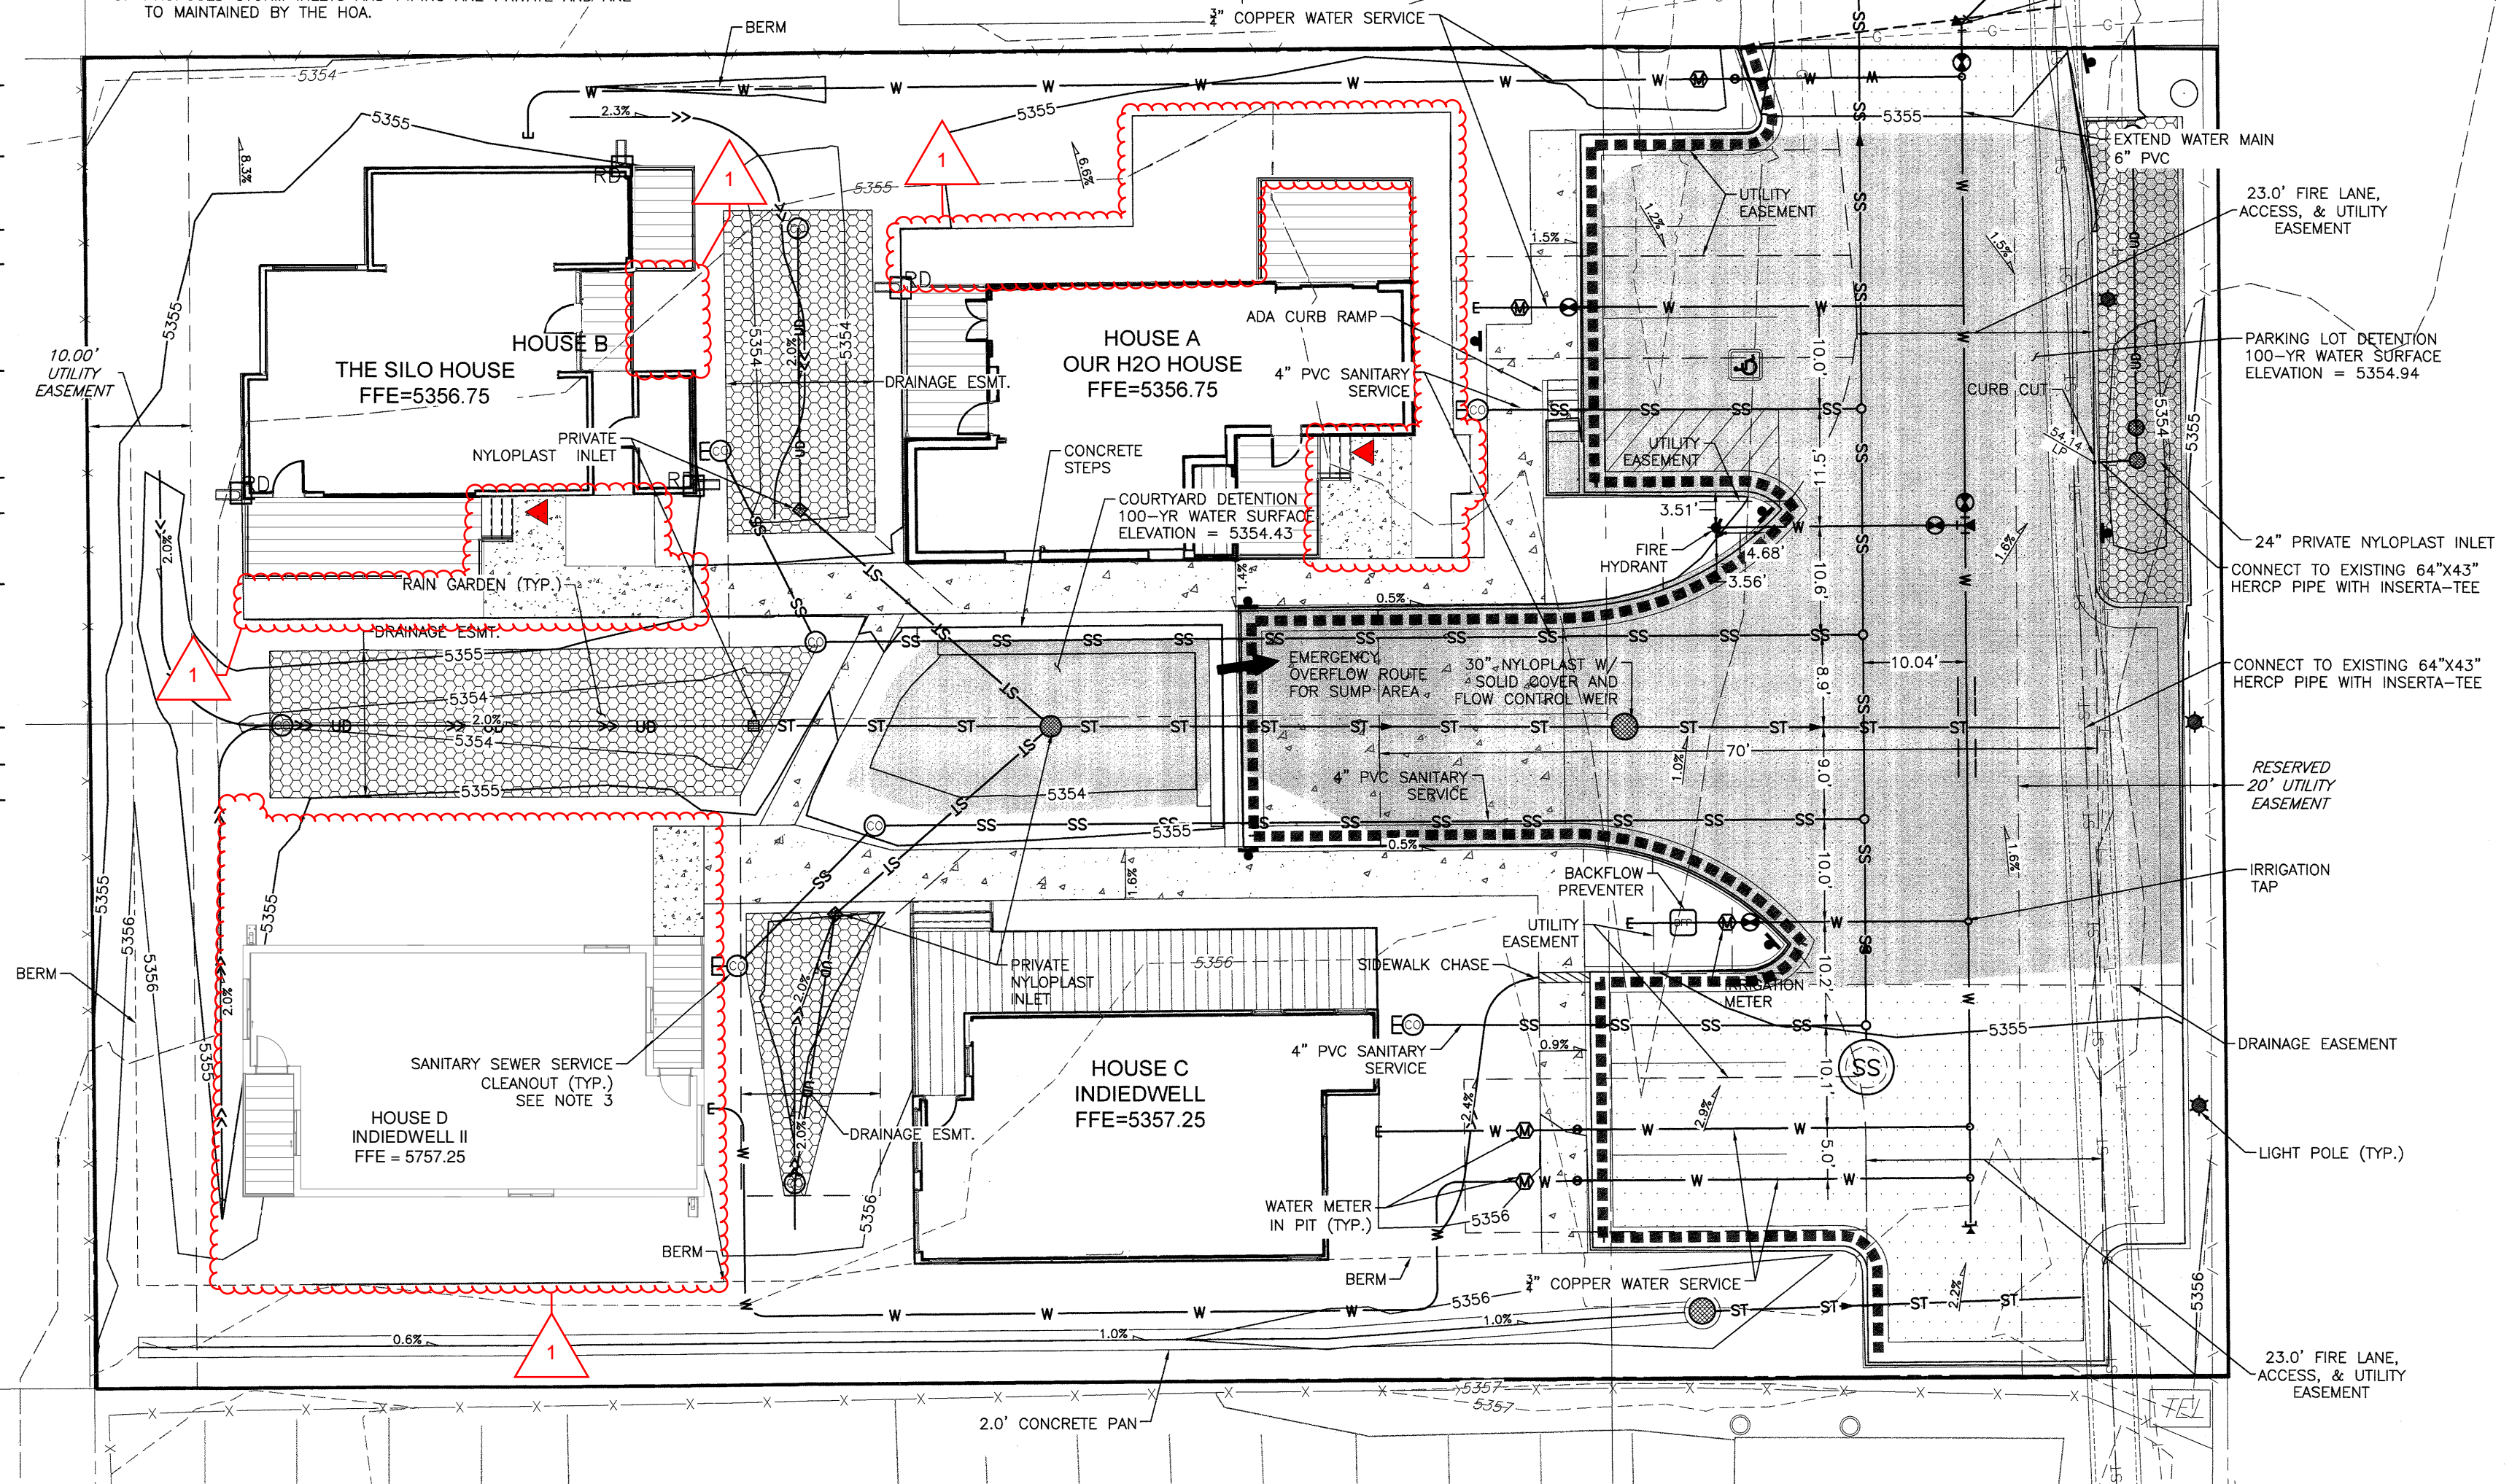

GENERAL NOTE:

1. CLOUDED AREAS SHOW REMOVED: DECK, STAIRS, PLANTERS + SEATS AND TRELLIS. THEY ALSO SHOW NEW STAIR LOCATION AND SIDEWALK EXTENSION.
2. HOUSE D "BEACH HOUSE" REPLACED WITH "INDIEDWELL II" FLOOR PLAN LAYOUT.



MARTIN/MARTIN
CONSULTING ENGINEERS

12499 WEST COLFAX AVENUE, LAKEWOOD, COLORADO 80215
MAIN 303.431.6100 MARTINMARTIN.COM

GRADING & UTILITY PLAN

SHEET: 5 OF 12

SOLAR DECATHLON BLACKHAWK

SITE PLAN

PLANT LIST

ABBR	QUANT	BOTANICAL NAME	COMMON NAME	SIZE	COMMENTS
TREES					
AGF	2	ACER GINNALA 'FLAME'	FLAME AMUR MAPLE	6'	CLUMP, B+B
AAR	4	AMELANCHIER ALNIFOLIA 'REGENT'	REGENT SERVICEBERRY	6'	CLUMP, B+B
CCI	2	CRATAEGUS CRUS-GALLI 'INERMIS'	THORNLESS COCKSPUR HAWTHORN	6'	CLUMP, B+B
GPS	2	GINKGO BILOBA 'PRINCETON SENTRY'	PRINCETON SENTRY GINKGO	2.5" CAL.	B+B
GDE	1	GYMNOCLADUS DIOICUS 'ESPRESSO'	ESPRESSO KENTUCKY COFFEETREE	2.5" CAL.	B+B
SHRUBS					
CDK	12	CARYOPTERIS X CLANDONENSIS 'DARK KNIGHT'	DARK KNIGHT BLUEMIST SPIREA	5 GAL.	CONT.
CI	11	CERCOPARPUS INTRICATUS	LITTLELEAF MOUNTAIN MAHOGANY	5 GAL.	CONT.
CM	5	CHAMAEBATARIA MILLEFOLIUM	FERNBUSH	5 GAL.	CONT.
CSI	29	CORNUS SERICEA 'ISANTI'	ISANTI DOGWOOD	5 GAL.	CONT.
DCM	12	DAPHNE X BURKWOODI 'CAROL MACKIE'	CAROL MACKIE DAPHNE	5 GAL.	CONT.
FP	10	FALLUGIA PARADOXA	APACHE PLUME	5 GAL.	CONT.
JSA	13	JUNIPERUS SABINA 'ARCADIA'	ARCADIA JUNIPER	5 GAL.	CONT.
RGL	5	RHUS AROMATICA 'GRO-LOW'	DWARF FRAGRANT SUMAC	5 GAL.	CONT.
RGM	12	RIBES ALPINUM 'GREEN MOUND'	GREEN MOUND ALPINE CURRANT	5 GAL.	CONT.
RA	15	RIBES AUREUM	GOLDEN CURRANT	5 GAL.	CONT.
SPN	14	SALIX PURPUREA 'NANA'	DWARF ARCTIC WILLOW	5 GAL.	CONT.
SNS	18	SPIRAEA NIPPONICA 'SNOWMOUND'	SNOWMOUND SPIREA	5 GAL.	CONT.
SA	14	SYMPHORICARPOS ALBUS	WHITE SNOWBERRY	5 GAL.	CONT.
SB	6	SYRINGA X BLOOMERANG	BLOOMERANG REBLOOMING LILAC	5 GAL.	CONT.
GROUNDCOVERS + ORNAMENTAL GRASSES					
EFC	7	EUONYMUS FORTUNEI 'COLORATUS'	PURPLELEAF WINTERCREEPER	1 GAL.	CONT.
PAH	24	PENNISETUM ALOPECUROIDES 'HAMELN'	HAMELN DWARF FOUNTAIN GRASS	5 GAL.	CONT.

SEED MIX

NATIVE SEED MIX
DRYLAND GRASS MIX DRILL SEEDING AT A RATE OF 30 POUNDS PURE LIVE SEED (PLS) PER ACRE, OR BROADCAST SEEDING AT 60 POUNDS PURE LIVE SEED (PLS) PER ACRE. RATES BELOW ARE GIVEN FOR DRILLED SEED.

SPECIES	PLS POUNDS PER ACRE
BUFFALOGRASS - BOUTELOUA DACTYLOIDES	6.4
BLUE GRAMA GRASS - BOUTELOUA GRACILIS	6
SIDEOTS GRAMA GRASS - BOUTELOUA CIRTIPEPENDULA	3.6
WESTERN WHEATGRASS - PASCOPYRUM SMITHII	9.6
THICKSPIKE WHEATGRASS - AGROPYRON DASYSTACHYUM	2.2
SLENDER WHEATGRASS - AGROPYRON TRACHYCAULUM	2.2

STANDARD NOTES

- SOIL FERTILIZER REQUIREMENTS SHALL BE DETERMINED BASED ON SOIL ANALYSIS TO BE DONE BY CONTRACTOR. IN SEED, SOD AND PLANTING AREAS APPLY THE EQUIVALENT OF A MINIMUM OF SIX CUBIC YARDS OF CLASS 1 COMPOST PER 1,000 SF.
- NEW VEHICULAR PAVING SHALL BE ASPHALT, SIDEWALKS SHALL BE CONCRETE.
- ALL UTILITY EASEMENTS SHALL REMAIN UNOBSTRUCTED AND FULLY ACCESSIBLE ALONG THEIR ENTIRE LENGTH FOR MAINTENANCE EQUIPMENT ENTRY.
- ALL LANDSCAPED AREAS AND PLANT MATERIAL, EXCEPT FOR NON-IRRIGATED, RESTORATIVE, AND DRYLAND GRASS AREAS THAT COMPLY WITH THE REQUIREMENTS FOUND IN SEC. 146-1429 AND/OR SEC 146-1435 MUST BE WATERED BY AN AUTOMATIC UNDERGROUND IRRIGATION SYSTEM. IRRIGATION SYSTEM DESIGN, INSTALLATION, OPERATION, AND MAINTENANCE SHALL CONFORM TO REQUIREMENTS FOUND IN THE CITY OF AURORA IRRIGATION ORDINANCE.
- MULCH ALL PLANTING BEDS WITH 3" DEPTH WOOD MULCH AROUND SHRUBS, AND 2" DEPTH WOOD MULCH AROUND PERENNIALS/GROUNDCOVERS/ORNAMENTAL GRASSES (NO WEED BARRIER FABRIC), EXCEPT WHERE NOTED. IN AREAS SHOWN TO BE MULCHED WITH COBBLE MULCH, DEPTH OF MULCH TO BE MINIMUM 8", PLACE OVER WEED BARRIER FABRIC. TREES IN LAWN & SEEDING AREAS SHALL BE MULCHED WITH 3" DEPTH OF WOOD MULCH.
- THE LANDSCAPE MATERIAL SHALL NOT BE PLACED OR KEPT NEAR FIRE HYDRANTS IN A MANNER THAT WOULD PREVENT SUCH EQUIPMENT FROM BEING IMMEDIATELY DISCERNIBLE. A 5-FOOT CLEAR SPACE SHALL BE MAINTAINED AROUND THE CIRCUMFERENCE OF FIRE HYDRANTS. LANDSCAPING MATERIAL SHOWN WITHIN THE SITE PLAN CANNOT ENCRUCH INTO ROADWAYS THAT ARE DEDICATED (OR DESIGNATED) AS FIRE LANE EASEMENTS (OR CORRIDORS).

IRRIGATION NOTES

- THE FINAL SYSTEM DESIGN SHALL COMPLY WITH ALL CITY OF AURORA'S REGULATIONS AND REQUIREMENTS.
- A RAIN SENSOR SHALL BE INSTALLED AS PART OF THE IRRIGATION SYSTEM, WITH AUTOMATIC SHUT-OFF OF THE SYSTEM DURING PERIODS OF HIGH MOISTURE.
- THE IRRIGATION SYSTEM SHALL INCLUDE AN IRRIGATION CLOCK WHICH ALLOWS PROGRAMMING TO MEET THE DIFFERENTIAL NEEDS OF THE SPECIFIED PLANTING PLAN.
- ALL SHRUB, ORNAMENTAL GRASSES AND GROUNDCOVER AREAS TO BE IRRIGATED WITH A DRIP IRRIGATION SYSTEM. IRRIGATED LAWN TO BE IRRIGATED WITH POP-UP SPRAY HEADS.
- SELECT DRIP EMITTER FLOW RATES TO MATCH WATER DEMAND OF EACH PLANT SPECIES.

SYMBOLS LEGEND

IRRIGATED SOD - MIN. THREE VARIETIES OF DROUGHT TOLERANT KENTUCKY BLUEGRASS

NATIVE SEED MIX


COBBLE DRAINAGE SWALE, RE: DETAIL SHEET 5 + COBBLE MULCH

QUARRIED BOULDERS

WOOD PRIVACY FENCE, RE: DETAIL

LANDSCAPE EDGER

A PORTION OF TOLLGATE VALLEY GARDENS,
LOCATED IN THE SOUTHWEST QUARTER OF SECTION 31,
TOWNSHIP 3 SOUTH, RANGE 66 WEST OF THE 6TH PRINCIPAL MERIDIAN
LOTS 19 & 20 AND ALL VACATED STREET
CITY OF AURORA, COUNTY OF ADAMS, STATE OF COLORADO

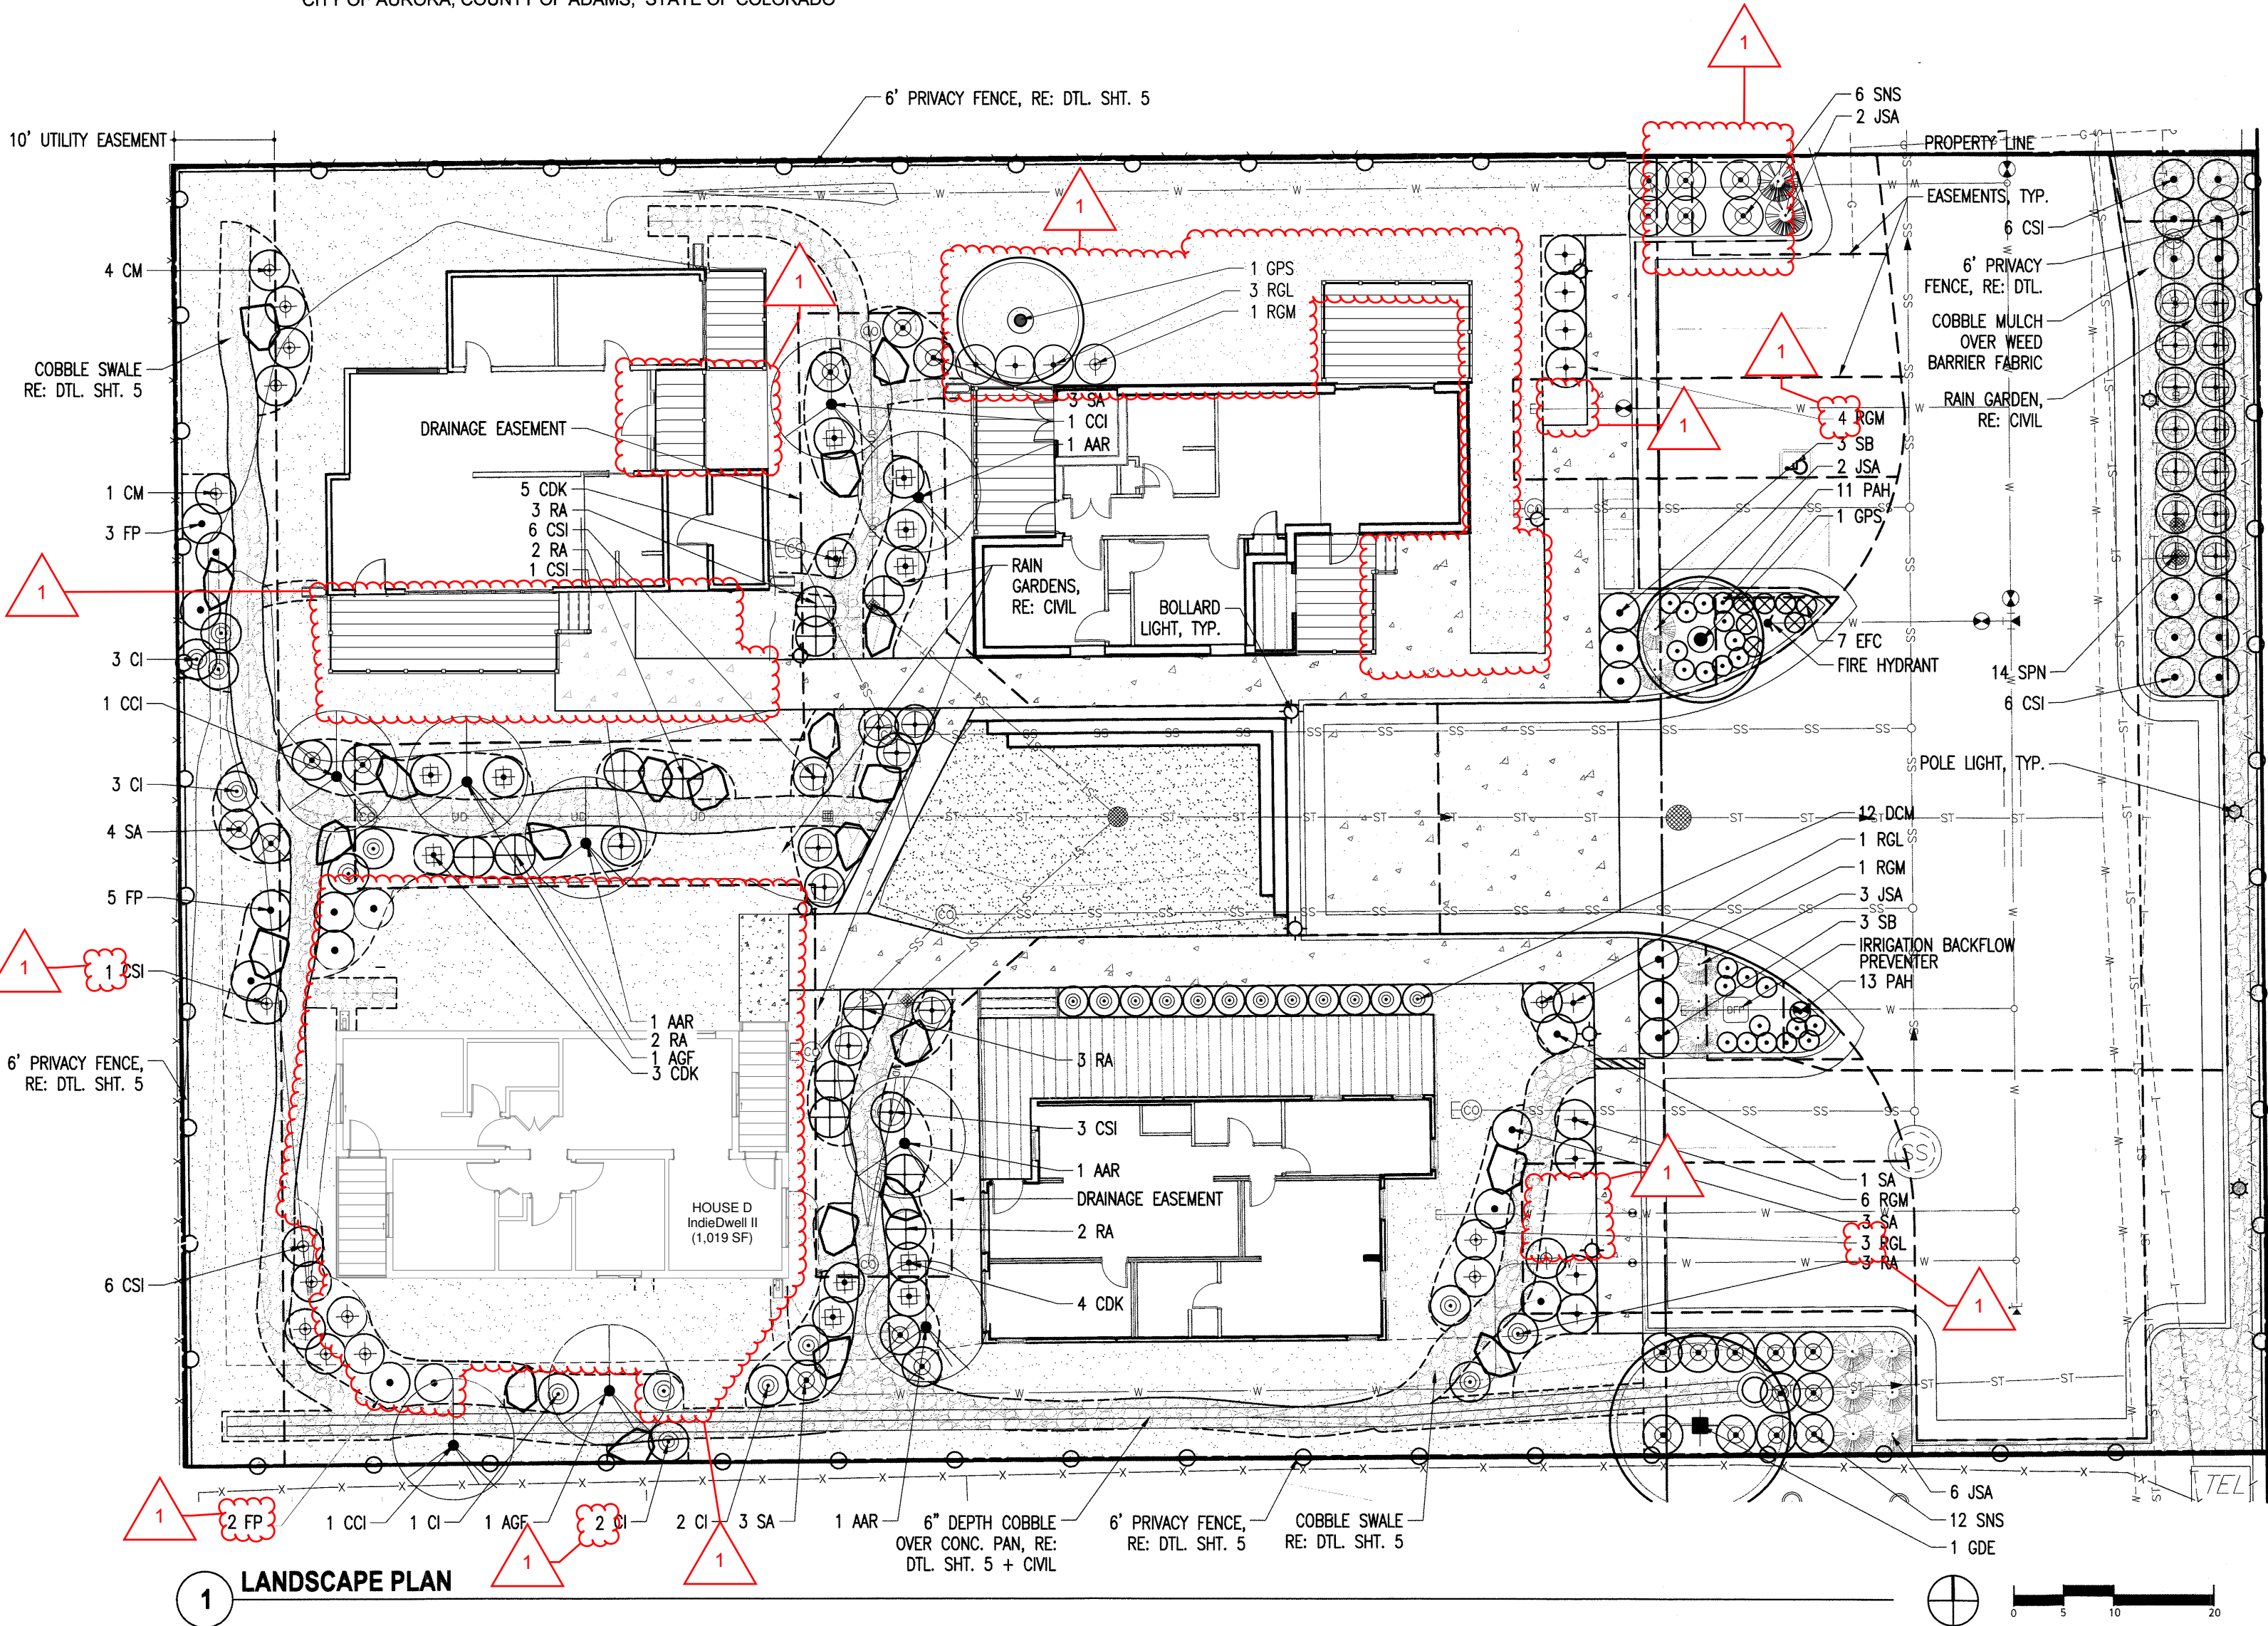

LANDSCAPE PLAN

GENERAL NOTE:

- CLOUDED AREAS SHOW REMOVED: DECK, STAIRS, PLANTERS + SEATS AND TRELLIS. THEY ALSO SHOW NEW STAIR LOCATION AND SIDEWALK EXTENSION.
- HOUSE D "BEACH HOUSE" REPLACED WITH "INDIEDWELL II" FLOOR PLAN LAYOUT.

NOT FOR CONSTRUCTION

limegreen
DESIGN


Landscape Plan
SHEET:6 of 12

900 E. LOUISIANA AVE., SUITE 289, DENVER, CO 80210
303.733.7558

SOLAR DECATHLON BLACKHAWK


SITE PLAN

A PORTION OF TOLLGATE VALLEY GARDENS,
LOCATED IN THE SOUTHWEST QUARTER OF SECTION 31,
TOWNSHIP 3 SOUTH, RANGE 66 WEST OF THE 6TH PRINCIPAL MERIDIAN
LOTS 19 & 20 AND ALL VACATED STREET
CITY OF AURORA, COUNTY OF ADAMS, STATE OF COLORADO

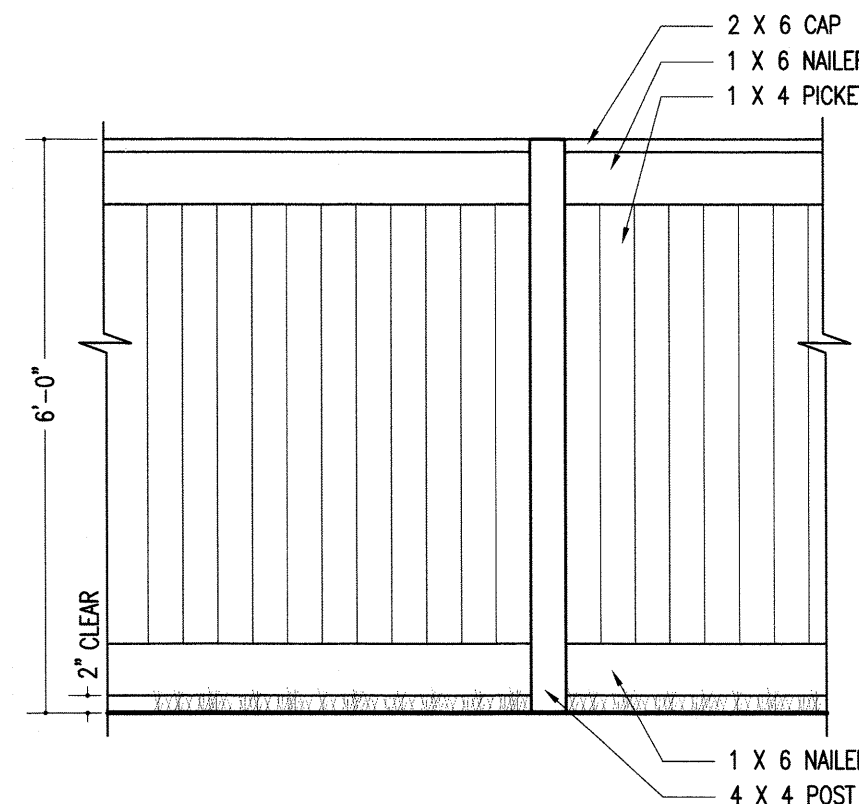


1 WOOD PRIVACY FENCE
N.T.S.

- NOTES:
1. FENCE TO BE MADE OF #1 REDWOOD OR CEDAR. ALL POSTS TO BE PRESSURE TREATED & SET IN CONCRETE, MIN. 24" DEPTH
 2. MEET ALL CITY STANDARDS FOR FENCE MATERIALS AND INSTALLATION.
 3. LOCATE ALL UTILITIES PRIOR TO INSTALLATION
 4. RE: SPECS FOR ALL OTHER INFORMATION.
 5. SUBMIT SHOP DRAWINGS FOR REVIEW AND APPROVAL PRIOR TO INSTALLATION.

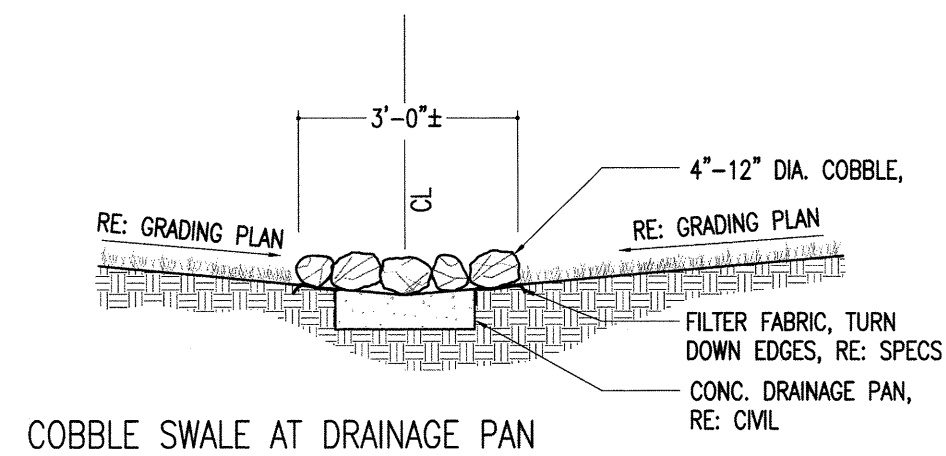

COBBLE SWALE AT DRAINAGE PAN

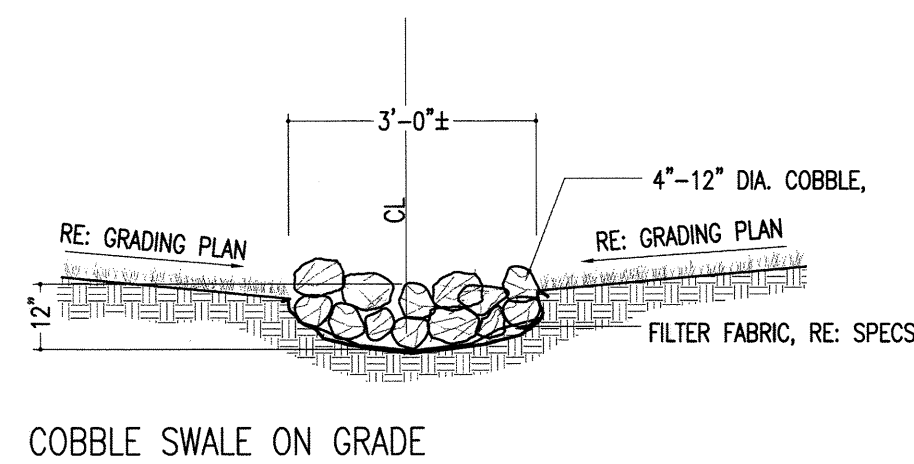

COBBLE SWALE ON GRADE

2 COBBLE DRAINAGE SWALE
N.T.S.

NOT FOR CONSTRUCTION

limegreen
DESIGN

Landscape
Details

SHEET:7 of 12

900 E. LOUISIANA AVE., SUITE 289, DENVER, CO 80210
303.733.7558

SOLAR DECATHLON BLACKHAWK

SITE PLAN






A PORTION OF TOLLGATE VALLEY GARDENS,
LOCATED IN THE SOUTHWEST QUARTER OF SECTION 31,
TOWNSHIP 3 SOUTH, RANGE 66 WEST OF THE 6TH PRINCIPAL MERIDIAN
LOTS 19 & 20 AND ALL VACATED STREET
CITY OF AURORA, COUNTY OF ADAMS, STATE OF COLORADO

KEYED NOTES - AURORA SITE PLAN

- 1 BOLLARD SITE LIGHTING
- 2 6'-0" HIGH CEDAR PRIVACY FENCE
- 3 EXTERIOR SITE LIGHTING AT PARKING ON CONCRETE BASE
- 4 NO PARKING FIRE LANE SIGN
- 5 PROPOSED FIRE HYDRANT
- 6 EXTERIOR GRADE PLYWOOD AND WOOD BATTEN SIDING, PAINTED
- 7 HORIZONTAL LAP SIDING, PAINTED
- 8 SOLAR PANELS
- 9 ALUMINUM STOREFRONT GLAZING SYSTEM
- 10 STANDING SEAM METAL ROOF
- 11 ALUMINUM ROOFING SYSTEM
- 12 STEEL RAILING SYSTEM AT DECK
- 13 SHEET METAL FASCIA
- 14 NOT USED
- 15 WOOD TRELLIS SYSTEM
- 16 PREFINISHED METAL 'S' DECK
- 17 TPO ROOF MEMBRANE
- 18 PREFINISHED SHEET METAL FASCIA
- 19 PRE PAINTED FIBER CEMENT SIDING
- 20 VINYL WINDOW SYSTEM
- 21 SLIDING GLASS DOOR SYSTEM
- 22 PEDESTAL MAILBOXES

GENERAL NOTE:

1. CLOUDED AREAS SHOW REMOVED: DECK, STAIRS, PLANTERS + SEATS AND TRELLIS. THEY ALSO SHOW NEW STAIR LOCATION AND SIDEWALK EXTENSION.
2. HOUSE D NEW ELEVATIONS.
3. HOUSE B SHOWS NEW STUCCO/FENESTRATIONS.
A. STUCCO SYSTEM: 384 SF
115 SF PREVIOUS DRAWINGS + 269 SF CURRENT PHASE = 384 (234% INCREASE)
B. FENESTRATIONS (WINDOWS + DOORS + STOREFRONTS): 390 SF
637 SF PREVIOUS DRAWINGS - 390 SF CURRENT PHASE = 247 SF (38.8% DECREASE)

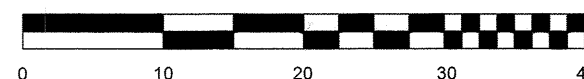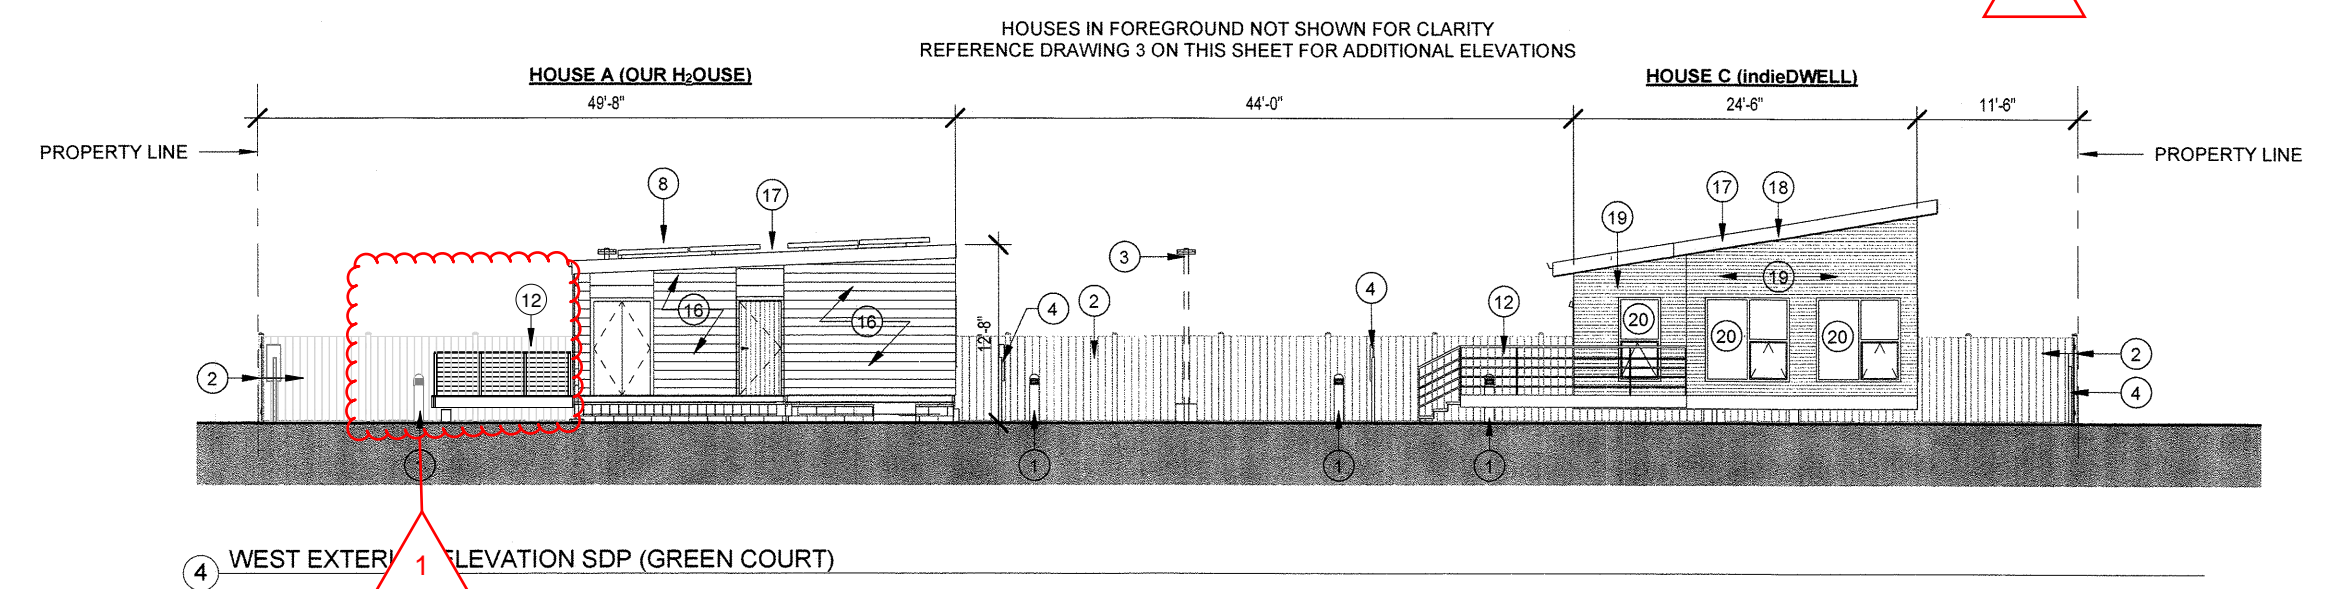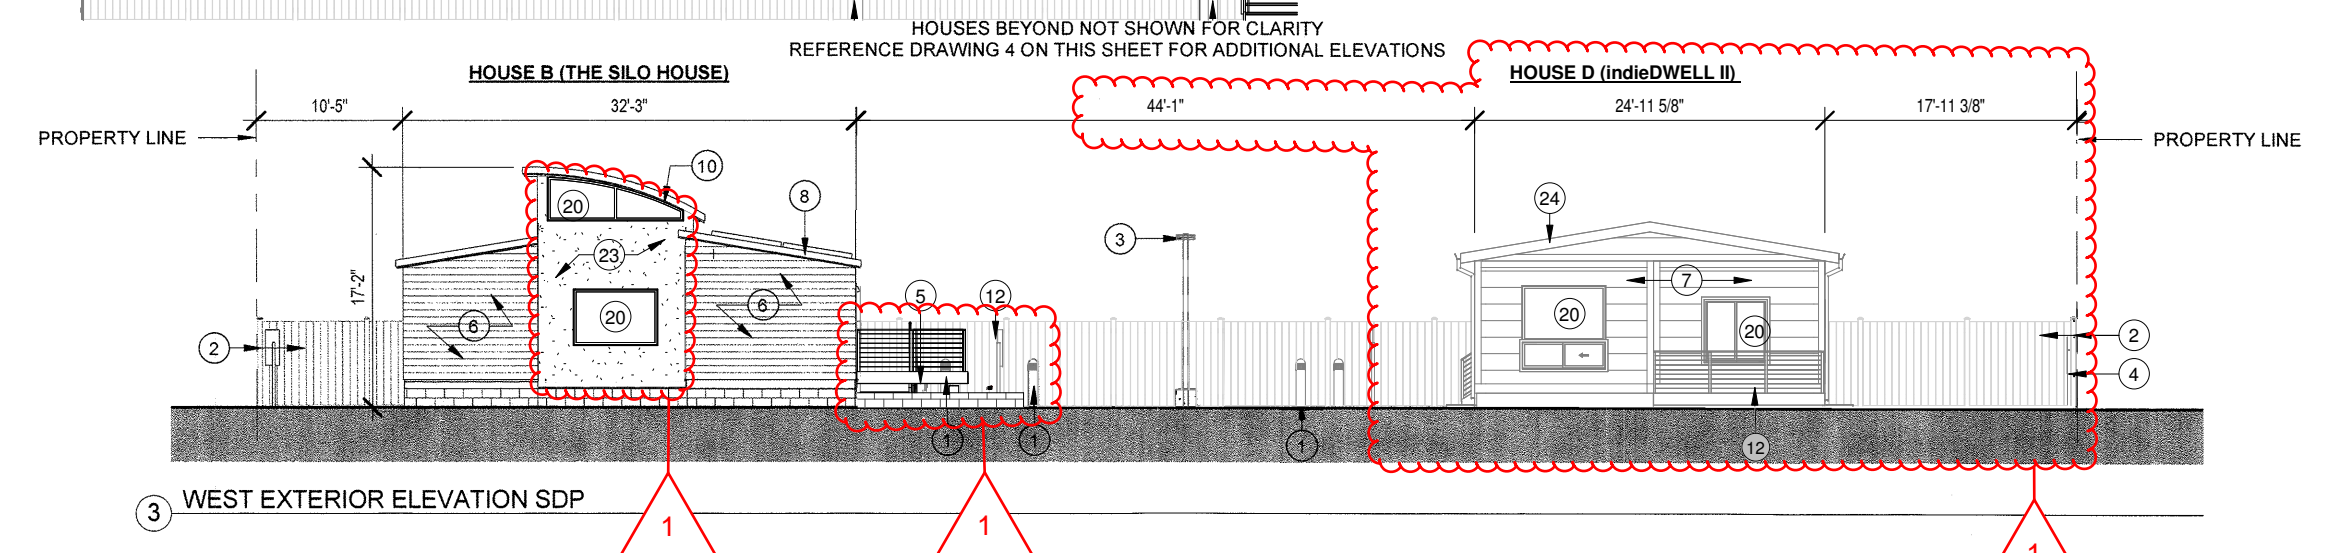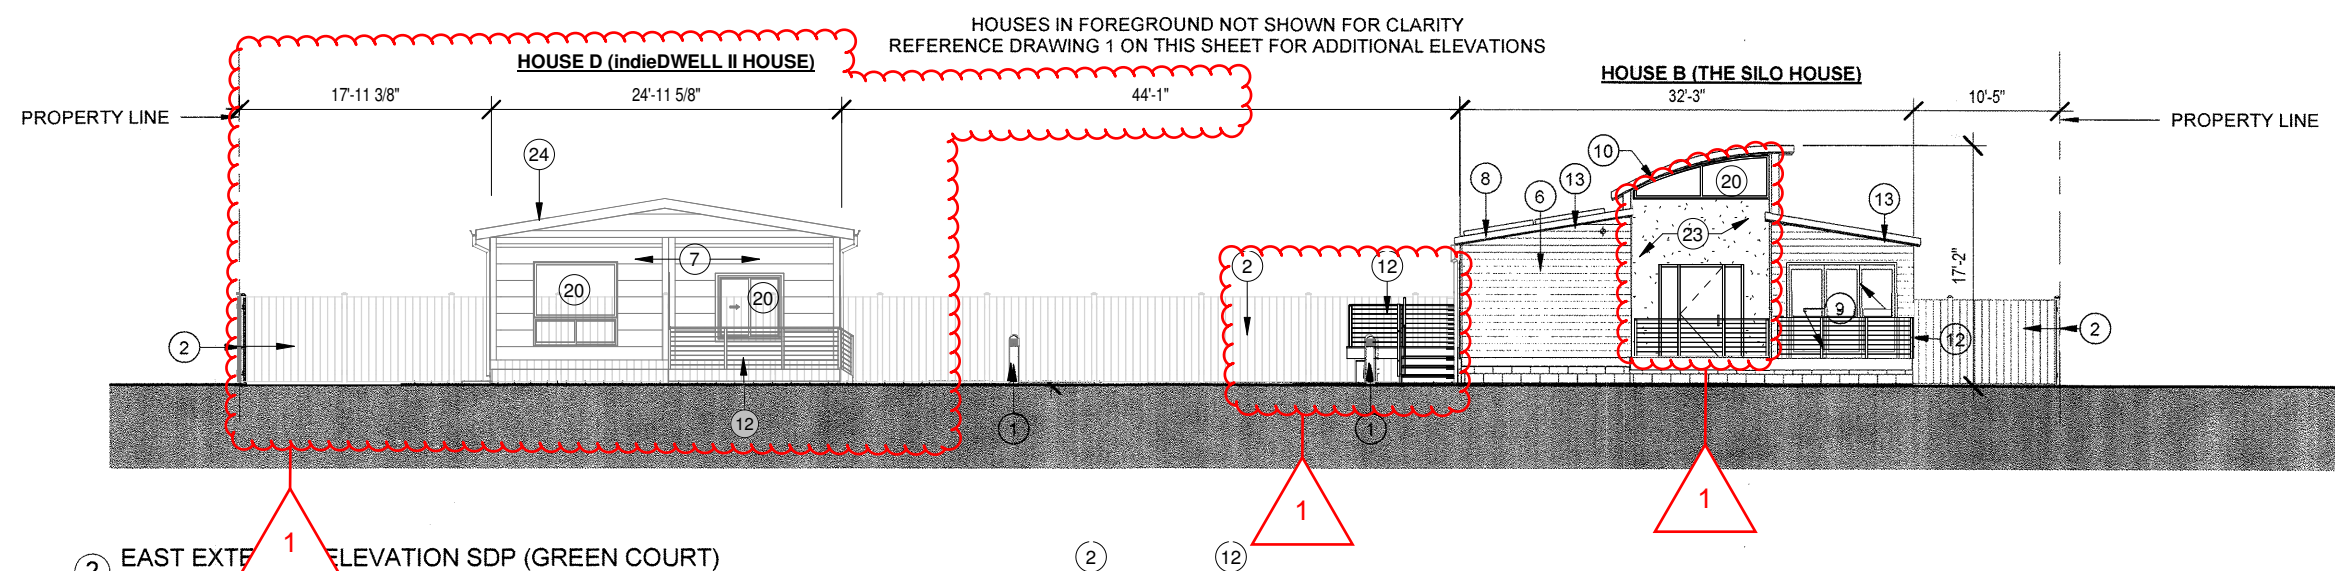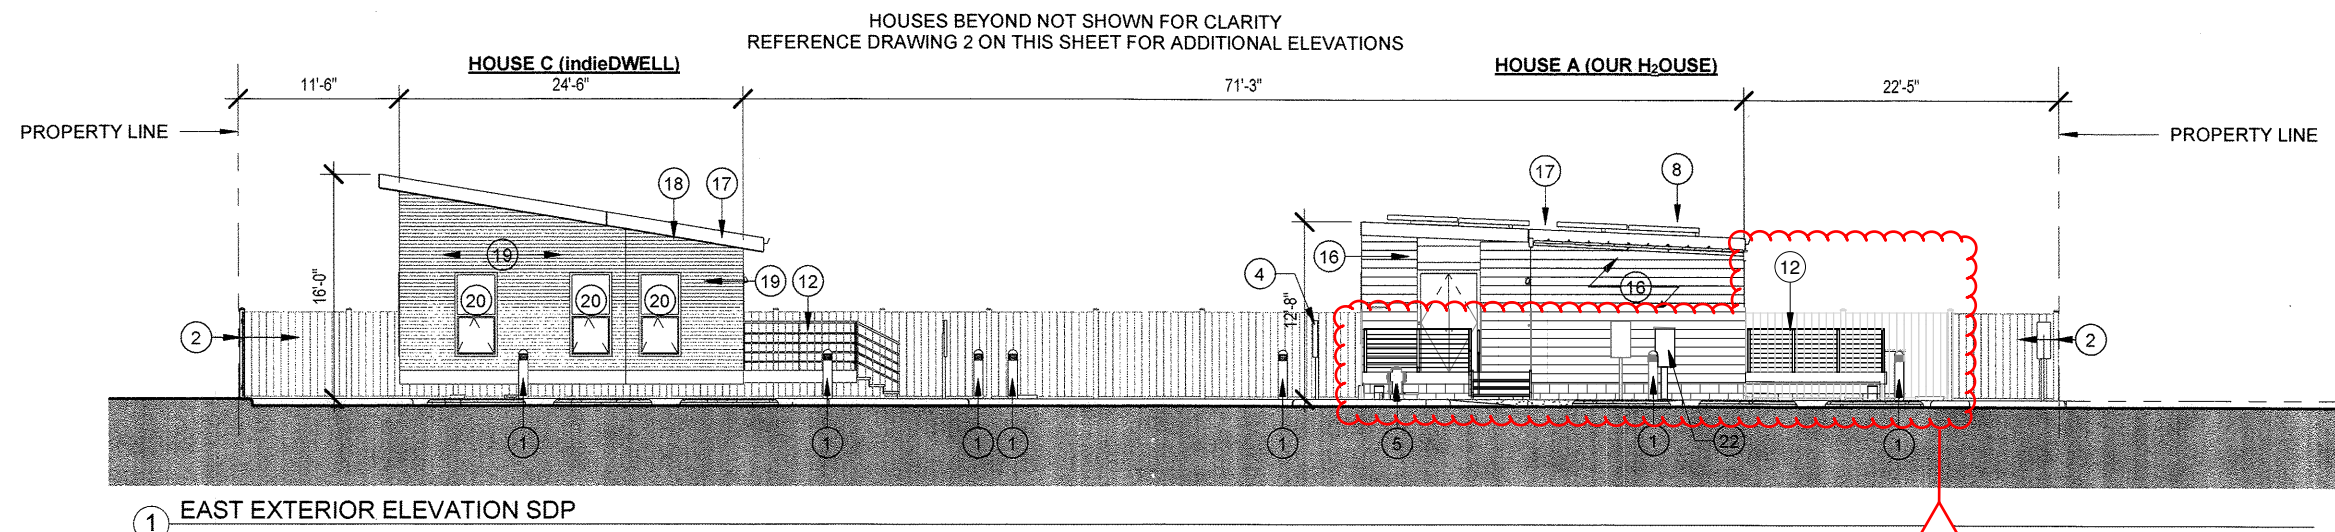

CHRISTOPHER
CARVELL
ARCHITECTS
PROFESSIONAL CORPORATION
3141 N. IRVING ST. #200, DENVER, CO 80211
720.689.2333 • WWW.CARVELLARCHITECTS.COM

N
BUILDING
ELEVATIONS
SHEET 8 of 12





SOLAR DECATHLON BLACKHAWK

SITE PLAN

A PORTION OF TOLLGATE VALLEY GARDENS,
LOCATED IN THE SOUTHWEST QUARTER OF SECTION 31,
TOWNSHIP 3 SOUTH, RANGE 66 WEST OF THE 6TH PRINCIPAL MERIDIAN
LOTS 19 & 20 AND ALL VACATED STREET
CITY OF AURORA, COUNTY OF ADAMS, STATE OF COLORADO


KEYED NOTES - AURORA SITE PLAN

- BOLLARD SITE LIGHTING
- 6'-0" HIGH CEDAR PRIVACY FENCE
- EXTERIOR SITE LIGHTING AT PARKING ON CONCRETE BASE
- NO PARKING FIRE LANE SIGN
- PROPOSED FIRE HYDRANT
- EXTERIOR GRADE PLYWOOD AND WOOD BATTEN SIDING, PAINTED
- HORIZONTAL LAP SIDING, PAINTED
- SOLAR PANELS
- ALUMINUM STOREFRONT GLAZING SYSTEM
- STANDING SEAM METAL ROOF
- ALUMINUM ROOFING SYSTEM
- STEEL RAILING SYSTEM AT DECK
- SHEET METAL FASCIA
- NOT USED
- WOOD TRELLIS SYSTEM
- PREFINISHED METAL 'S' DECK
- TPO ROOF MEMBRANE
- PREFINISHED SHEET METAL FASCIA
- PRE PAINTED FIBER CEMENT SIDING
- VINYL WINDOW SYSTEM
- SLIDING GLASS DOOR SYSTEM
- PEDESTAL MAILBOXES

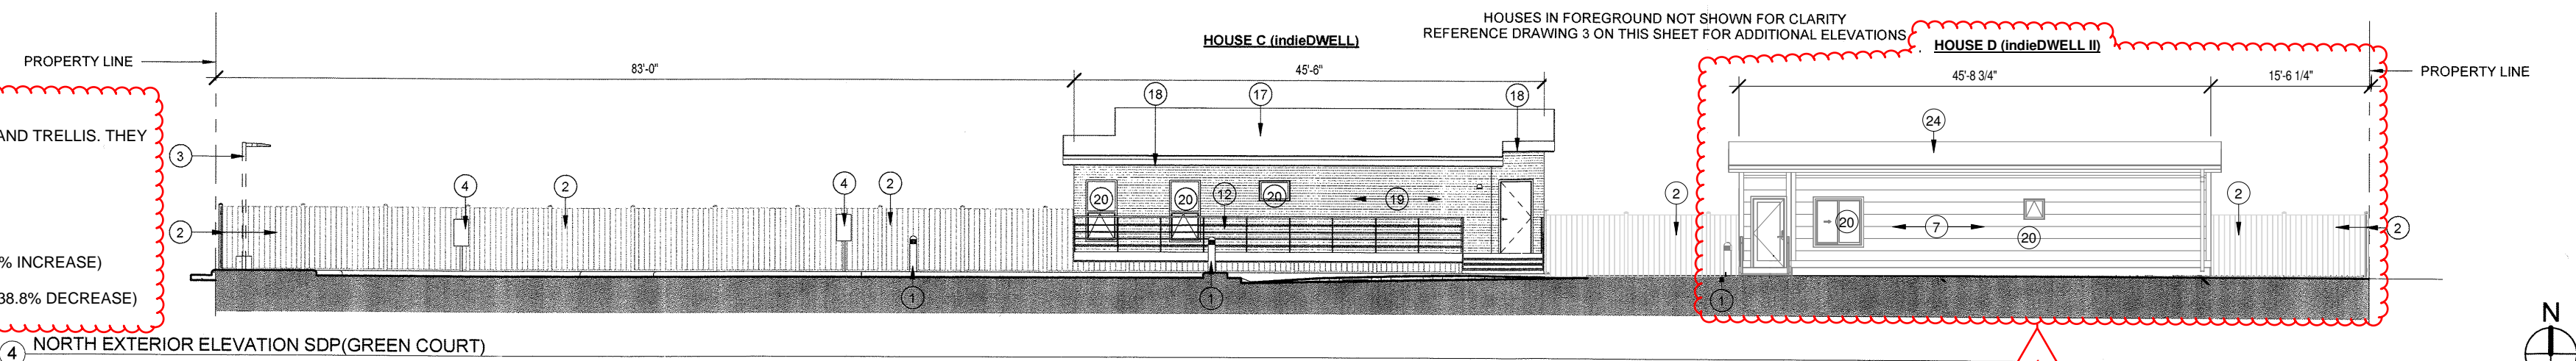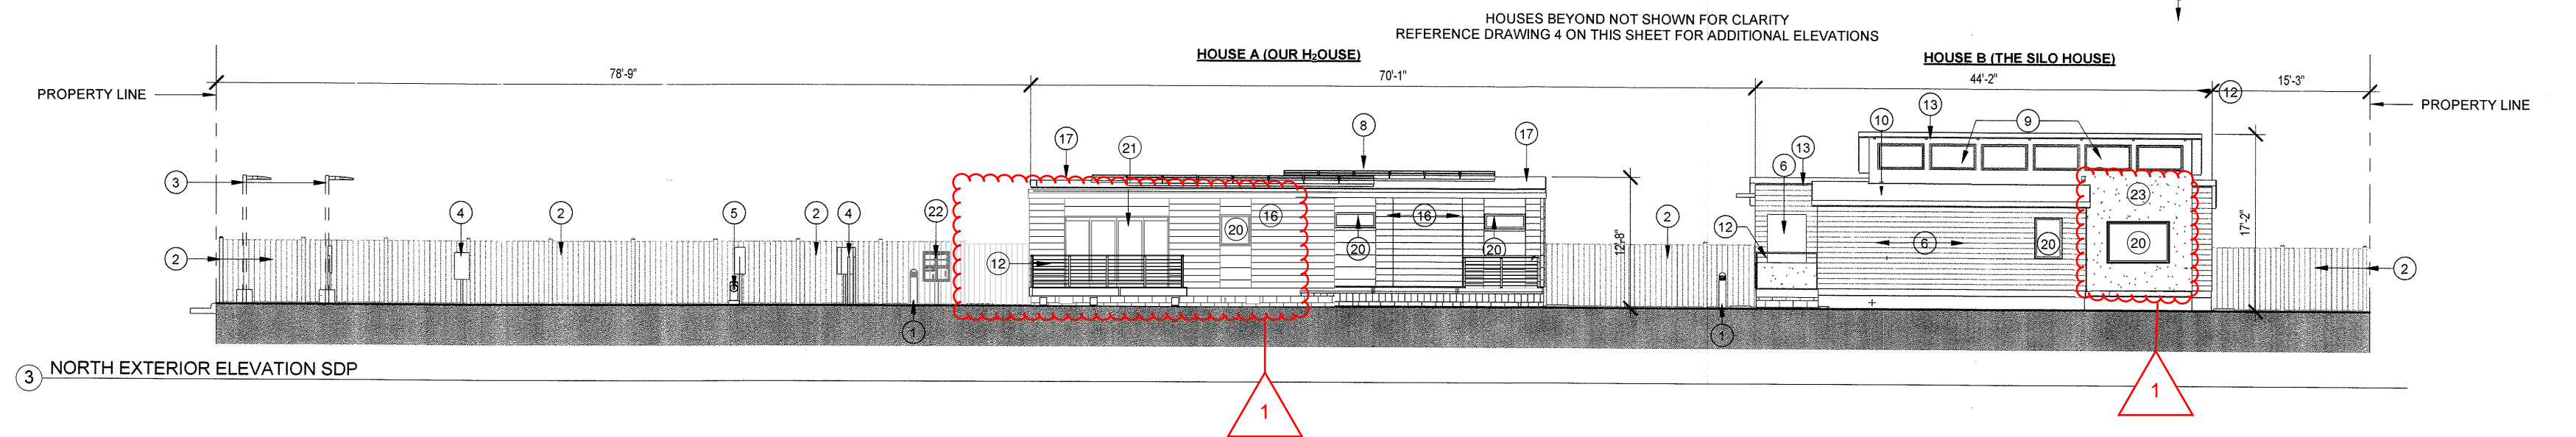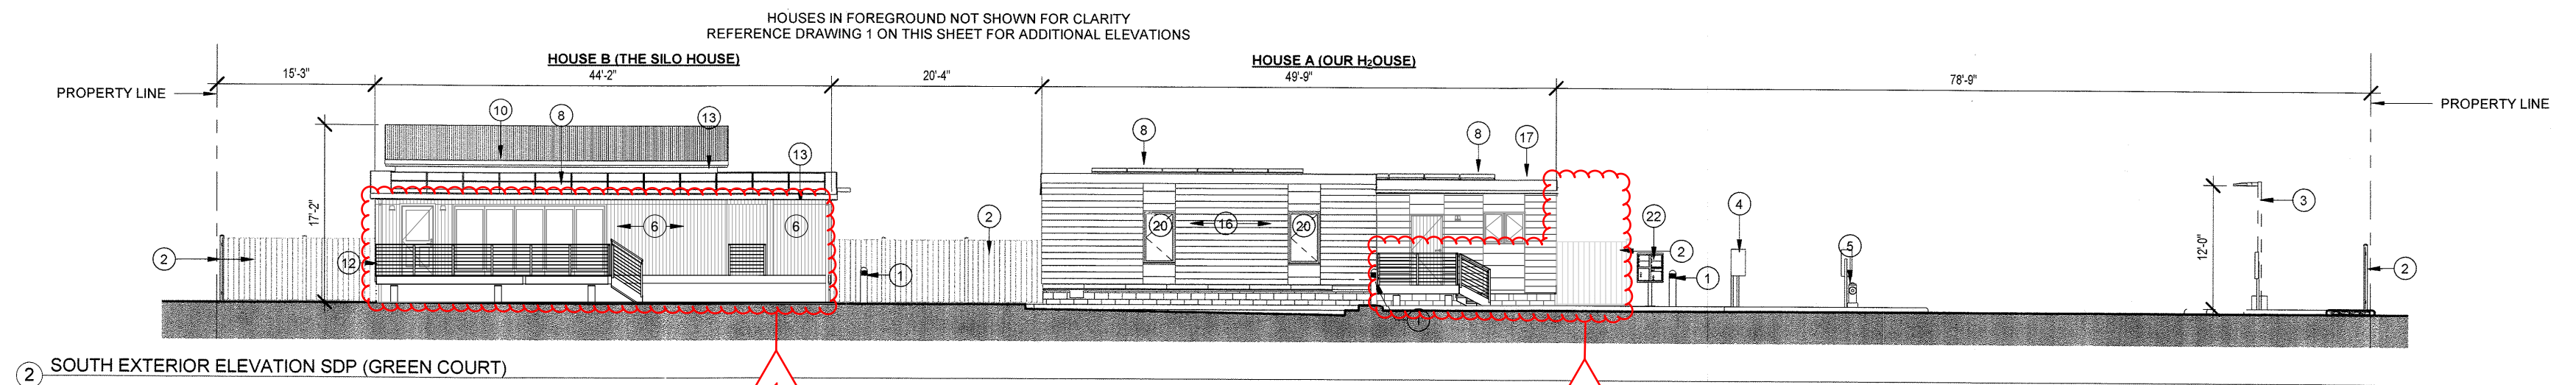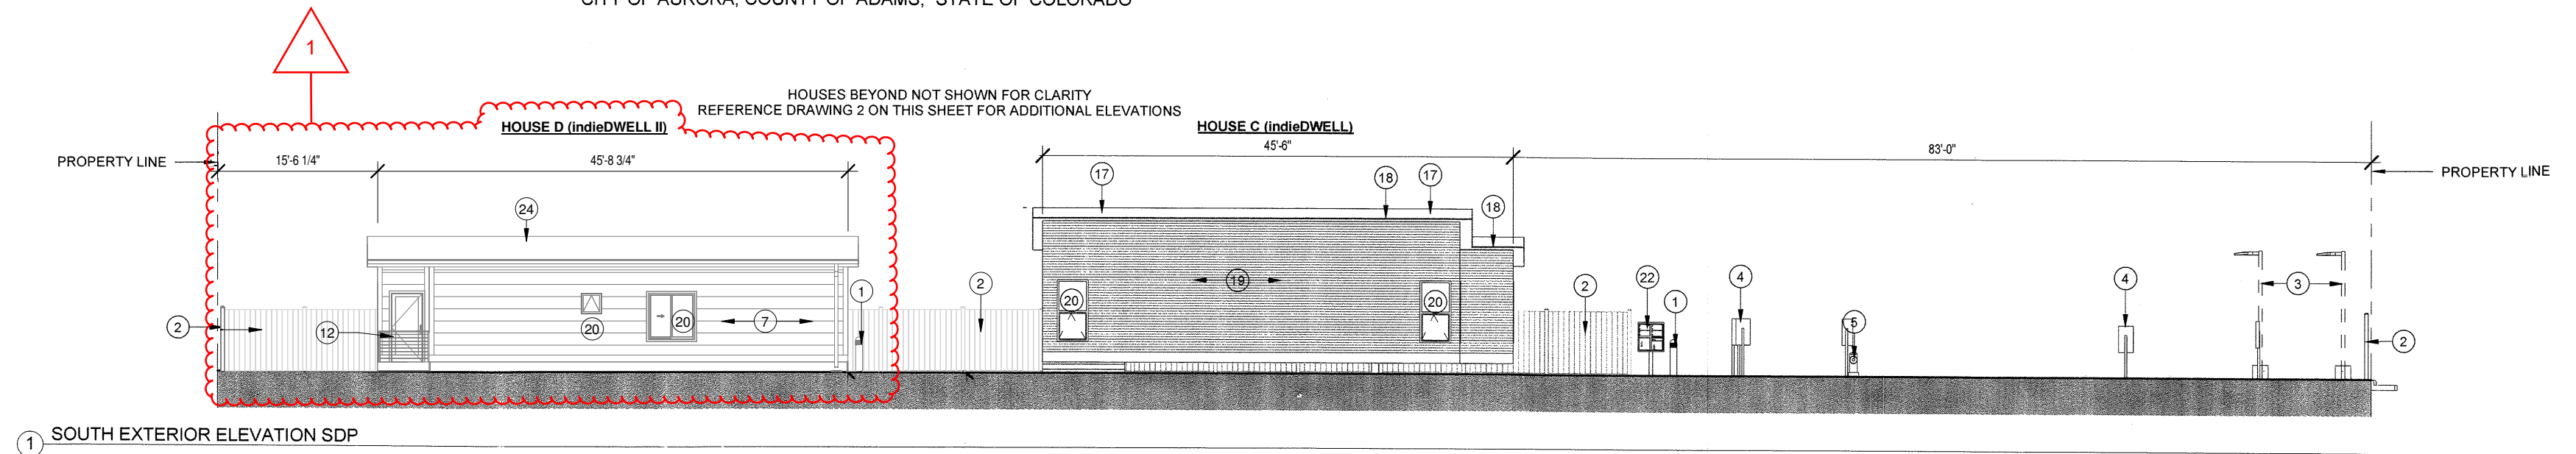

GENERAL NOTE:

- CLOUDED AREAS SHOW REMOVED: DECK, STAIRS, PLANTERS + SEATS AND TRELLIS. THEY ALSO SHOW NEW STAIR LOCATION AND SIDEWALK EXTENSION.
- HOUSE D NEW ELEVATIONS.
- HOUSE B SHOWS NEW STUCCO/FENESTRATIONS.
A. STUCCO SYSTEM: 384 SF
115 SF PREVIOUS DRAWINGS + 269 SF CURRENT PHASE = 384 (234% INCREASE)
B. FENESTRATIONS (WINDOWS + DOORS + STOREFRONTS): 390 SF
637 SF PREVIOUS DRAWINGS - 390 SF CURRENT PHASE = 247 SF (38.8% DECREASE)

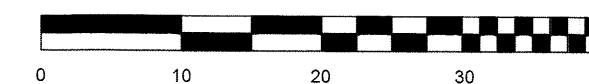

CHRISTOPHER
CARVELL
ARCHITECTS
PROFESSIONAL CORPORATION
3141 N. IRVING ST. #200, DENVER, CO 80211
720.689.2333 • WWW.CARVELLARCHITECTS.COM


BUILDING
ELEVATIONS
SHEET 9 of 12

SOLAR DECATHLON BLACKHAWK

SITE PLAN

A PORTION OF TOLLGATE VALLEY GARDENS,
LOCATED IN THE SOUTHWEST QUARTER OF SECTION 31,
TOWNSHIP 3 SOUTH, RANGE 66 WEST OF THE 6TH PRINCIPAL MERIDIAN
LOTS 19 & 20 AND ALL VACATED STREET
CITY OF AURORA, COUNTY OF ADAMS, STATE OF COLORADO

Schedule									
Symbol	Label	QTY	Catalog Number	Description	Lamp	Number Lamps	Lumens per Lamp	LLF	Wattage
	A	4	VS-W65602-A121715	WALL MOUNTED	EXM6-3051000-B-23	1	9450	0.9	47
	B	7	KPAR LED 165-305-30K SYM MV02T	KPAR WITH 4 LIGHT BOARDS (16 LEPS), 330MA DRIVER, 3000K COLOR TEMP, AND SYMMETRIC OPTIC	LED	1	1379	0.9	98
	C	3	DSXD LED P3-300T3P1N R040T 05	DSXD LED P3-300T3P1N MV02T with HOUSING ADJUST	LED	1	8125	0.92	71
									Polar Plot

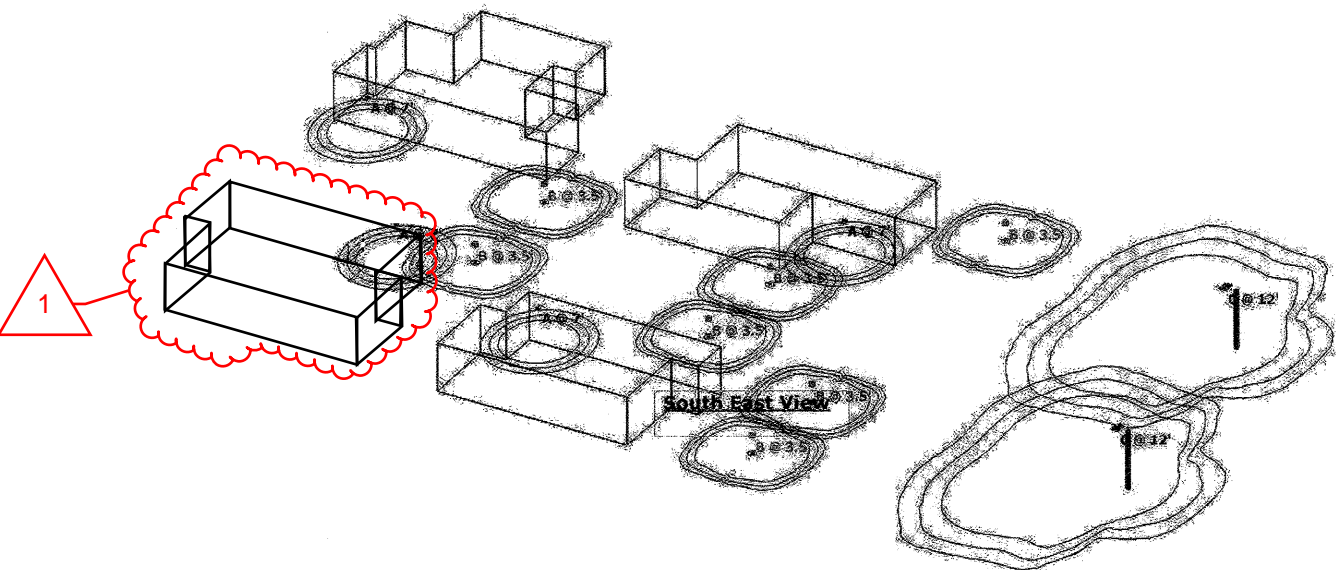

Luminaire Locations										
Location							Aim			
No.	Label	X	Y	Z	RM	Orientation	Tilt	X	Y	Z
1	A	-64.33	-35.24	7.00	7.00	0.00	0.00	-64.33	-35.24	0.00
2	A	-91.88	-11.10	7.00	7.00	180.00	0.00	-91.88	-11.10	0.00
3	A	-37.42	-38.44	7.00	7.00	0.00	0.00	-37.42	-38.44	0.00
4	A	-4.49	-16.22	7.00	7.00	180.00	0.00	-4.49	-16.22	0.00
1	B	-61.39	-4.72	3.50	3.50	0.00	0.00	-61.39	-4.72	0.00
2	B	-1.90	-22.70	3.50	3.50	0.00	0.00	-1.90	-22.70	0.00
3	B	-1.94	-0.90	3.50	3.50	0.00	0.00	-1.94	-0.90	0.00
4	B	27.05	23.86	3.50	3.50	0.00	0.00	27.05	23.86	0.00
5	B	26.11	-34.01	3.50	3.50	0.00	0.00	26.11	-34.01	0.00
6	B	49.00	-15.31	3.50	3.50	0.00	0.00	49.00	-15.31	0.00
7	B	-61.69	-50.23	3.50	3.50	0.00	0.00	-61.69	-50.23	0.00
1	C	85.03	21.12	12.00	12.00	270.00	0.00	85.03	21.12	0.00
2	C	90.73	-32.65	12.00	12.00	270.00	0.00	90.73	-32.65	0.00

Statistics									
Description	Symbol	Avg	Max	Min	Max/Min	Avg/Min			
Calc Zone #1	+	0.56	0.84	0.04	N/A	N/A			

Note
1: file=visual-files-aug2019-
decathlonsta.xls

Note
Lighting calculation software is for
estimating purposes only, not
generating exact values.

These calculations are for the use
and adoption by our clients and
their solely at their discretion.
This includes evaluation of the
calculated lighting levels and model
by the Architect, Engineer, Lighting
Designer or Owner for adherence to
the project's lighting specifications
for levels and uniformity.

We make no guarantee of meeting
any subjective expectations.
Calculations are based on a model
only. Space characteristics and
electrical supply to fixtures, along
with installation details, may alter
fixture output and model
performance. Model is based on
standard reflectance values unless
otherwise noted.

Any variance from reflectance
values, obstructions, light loss
factors (including both physical and
electrical in nature) or dimensional
data will affect the actual light levels
obtained.




Final construction drawings and
calculations are the responsibility of
a licensed architect or engineer.

The Lighting Agency provides these
calculations as a courtesy for
evaluation only.

GENERAL NOTE:
1. CLOUDED AREAS SHOW REMOVED: DECK, STAIRS, PLANTERS +
SEATS AND TRELLIS. THEY ALSO SHOW NEW STAIR LOCATION AND
SIDEWALK EXTENSION.
2. HOUSE D NEW FLOOR PLAN LAYOUT.



Existing Street Utility Details
1000-1270 N HILL STREET

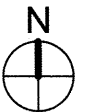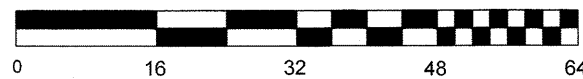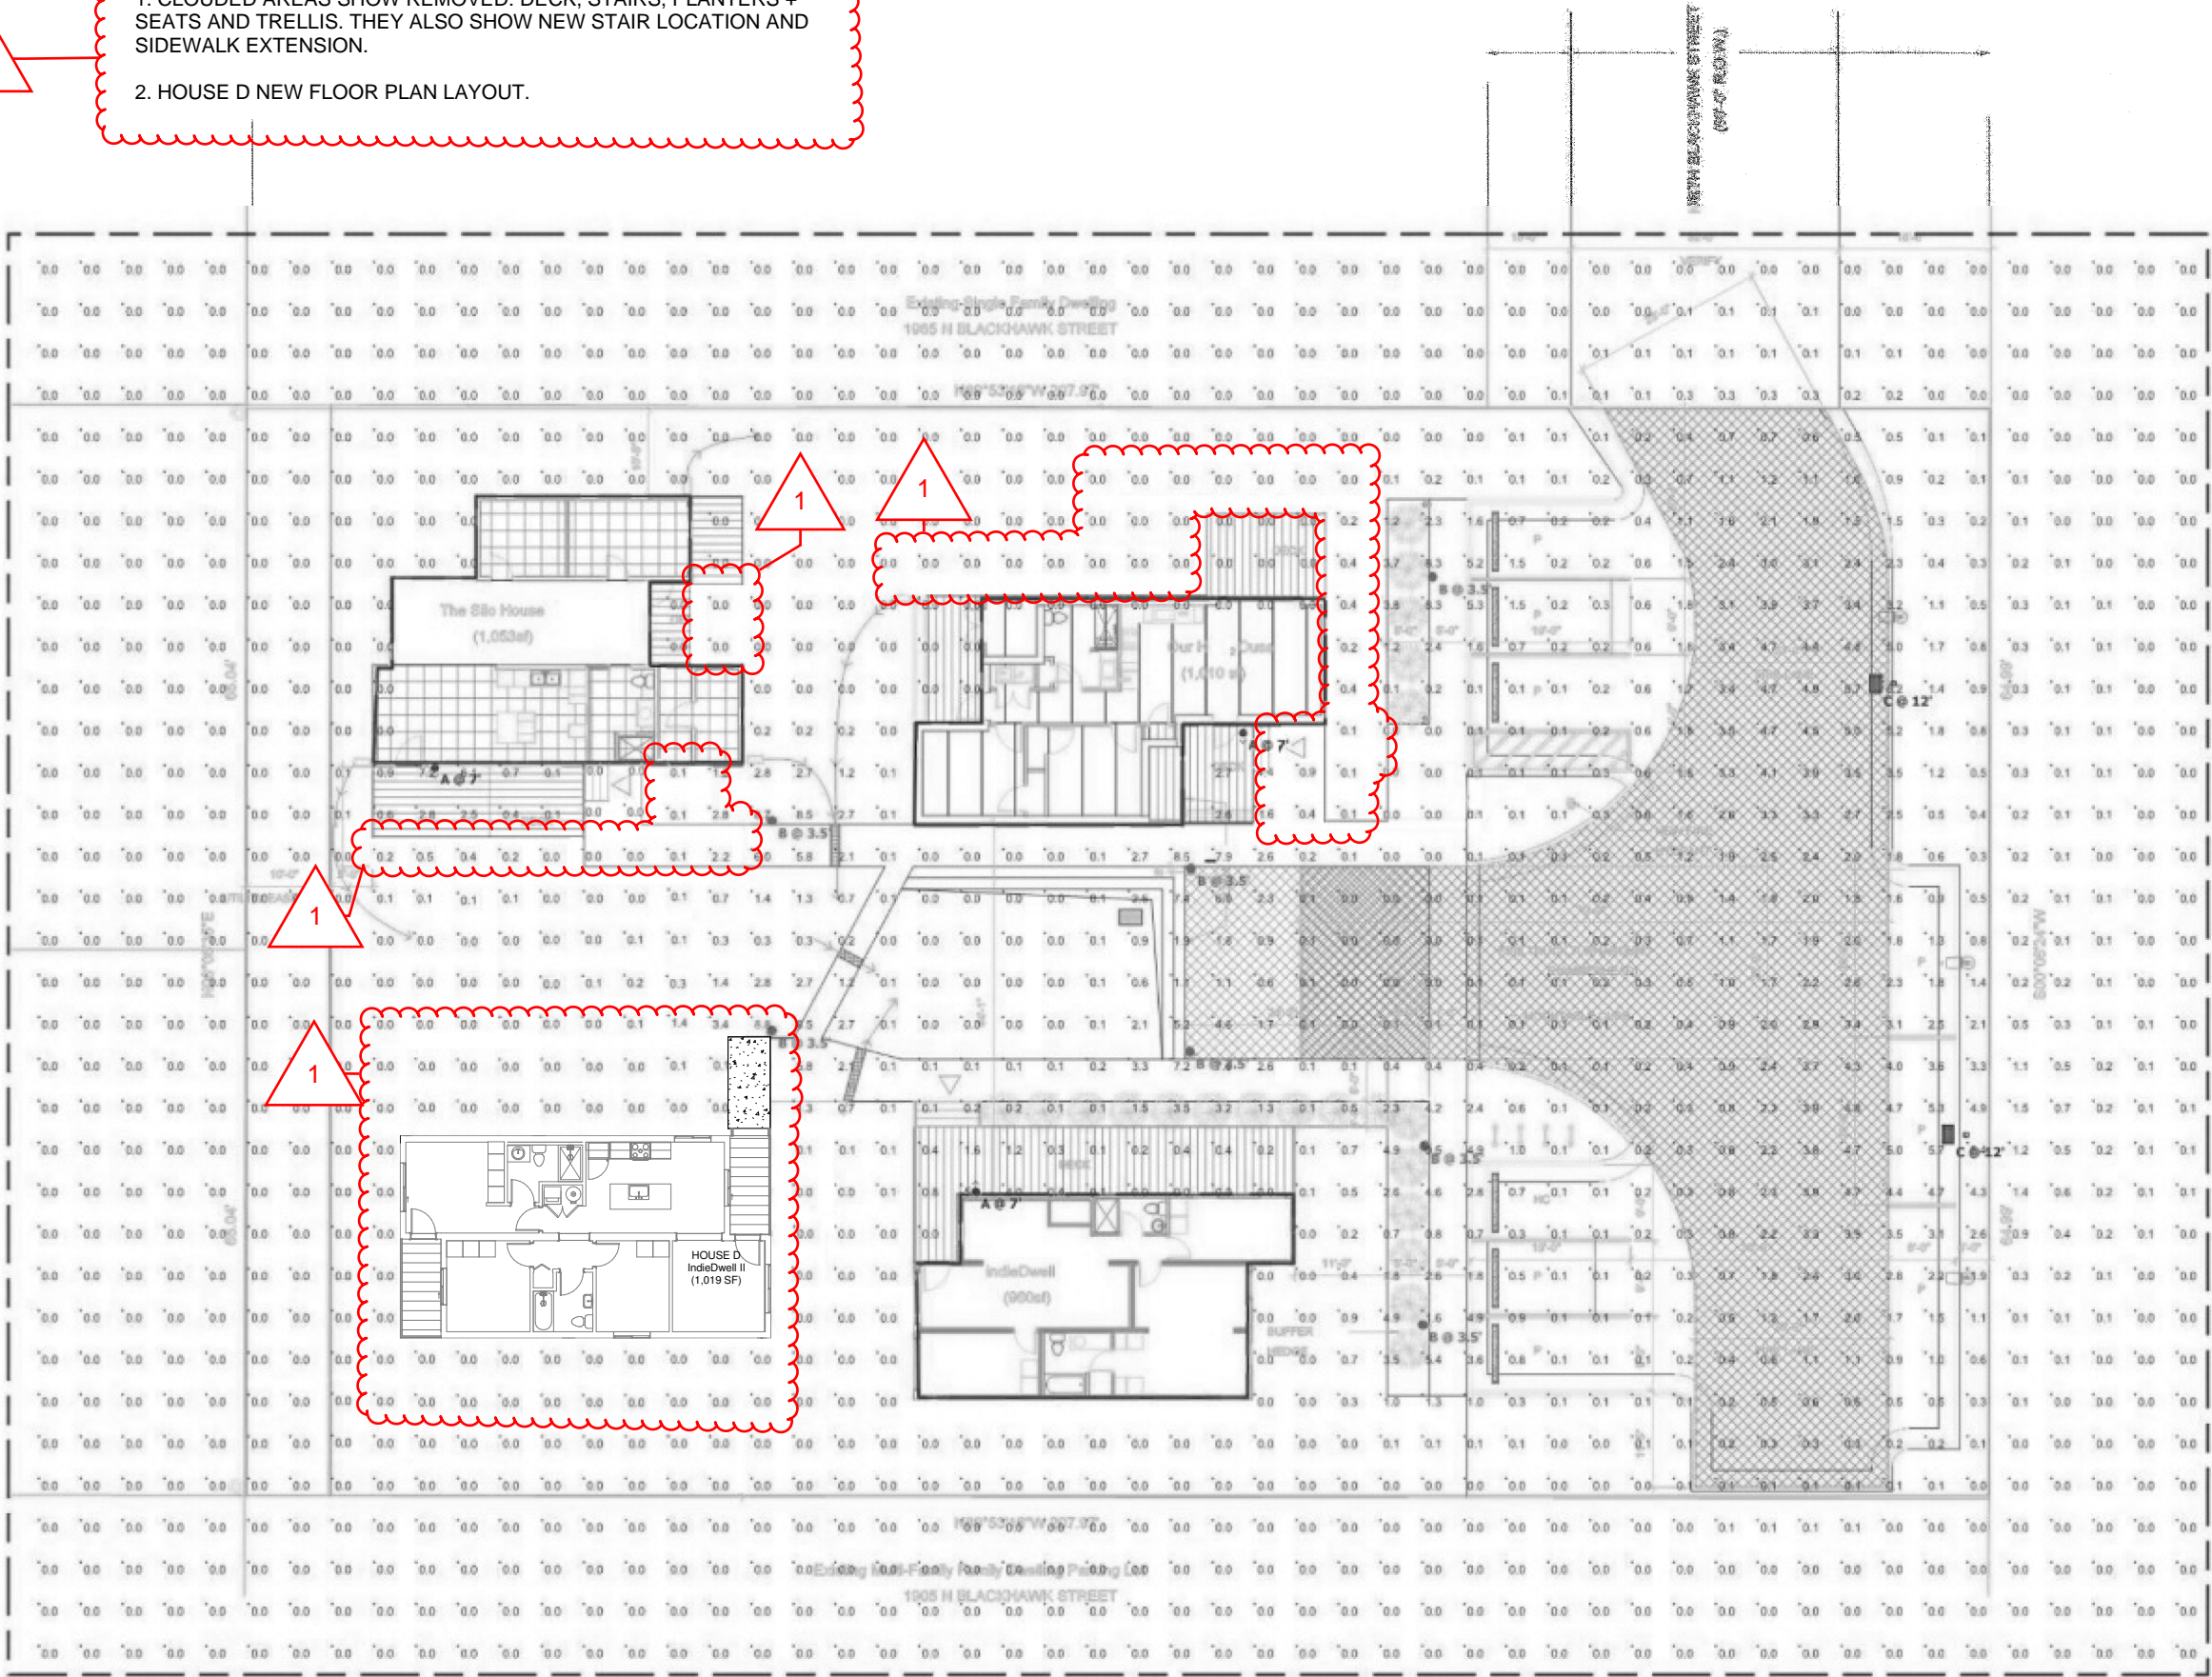

SOLAR DECATHLON BLACKHAWK

SITE PLAN

A PORTION OF TOLLGATE VALLEY GARDENS,
LOCATED IN THE SOUTHWEST QUARTER OF SECTION 31,
TOWNSHIP 3 SOUTH, RANGE 66 WEST OF THE 6TH PRINCIPAL MERIDIAN
LOTS 19 & 20 AND ALL VACATED STREET
CITY OF AURORA, COUNTY OF ADAMS, STATE OF COLORADO

dweLED

Mod
6" Outdoor Wall Sconce 3000K

Model & Size Color Temp & CW Watt Voltage LED Lumen Delivered Lumen Finish
WS-W6607 3000K 16.5W 120-277 VAC 165 850

Example WS-W6607-BK

DESCRIPTION
Expertly crafted from die-cast aluminum, the Mod family of smooth curved modern shape, ADA Compliant and Dark Sky for exterior residential, hospitality and commercial applications.

FEATURES
• Weather resistant powder coat finish
• Low profile with effective path illumination
• Light engine is factory sealed for maximum protection
• Driver concealed within the fixture
• 5 year warranty

SPECIFICATIONS
Color Temp: 3000K
Input: 120-277 VAC, 50/60Hz
CRI: 90
Dimming: ELV: 100 - 10%
Rated Life: 70,000 Hours
Mounting: Can be mounted on wall in all orientations
Standards: ETL, cETL, IP65, Title 24 JAB-2016 Co
Construction: Aluminum hardware with glass diffuser

Fixture Type: A
Catalog Number: BCLT-BLACKHAWK
Project: AURORA, CO
Location: AURORA, CO

Example WS-W6607-BK

Example WS-W6607-BK

KIM LIGHTING
Type:
Job:
Catalog number:

VRB1 LED Round Bollard
Single Function, Vandal-Resistant, Aluminum Shaft
revision 8/7/14 • kl_vrb1led_spec.pdf

Approvals: B

VRB1
Electrical Module
Luminaires
Option

Specifications

VRB1-LED Models
10 - 20 Diodes
VRB1 - Single Function Luminaire (Aluminum Shaft)
Maximum weight: 30 lb

VRB1 - Single Function Luminaire (Aluminum Shaft)
Maximum weight: 30 lb

KIM LIGHTING
Type:
Job:
Catalog number:

VRB1 LED Round Bollard
Single Function, Vandal-Resistant, Aluminum Shaft
revision 8/7/14 • kl_vrb1led_spec.pdf

Page: 3 of 3

Example WS-W6607-BK

Example WS-W6607-BK

Standard and Optional Features

Fixture
Cat. No. **VRB1** Single Function, Aluminum Shaft, Domed Top

Electrical Module
LED = Light Emitting Diode

Source:
☐ 10L = 10 LED (IES Type I)
☐ 15L = 15 LED (IES Type II)
☐ 20L = 20 LED (IES Type V)

Color Temperature:
☐ 2K = 2000K Amber
☐ 4K = 4000K
☐ 5K = 5000K

Voltage:
☐ UV Universal Voltage shall range from 120V-277V

Finish
TGIC thermoset polyester powder coat paint applied over a titanium zirconium conversion coating on fixture and shaft.

Color: Black, Dark Bronze, Light Gray, Stealth Gray, Platinum Silver, White, Custom Color*
Cat. No. ☐ BL ☐ DB ☐ LG ☐ SG ☐ PS ☐ WH ☐ CC

NOTE: Black and Dark Bronze colors will produce slightly lower brightness than Light Gray or White.
*Custom colors subject to additional charges, minimum quantities and extended lead times. Consult representative. Custom color description.

Battery Back-up
Cat. No. ☐ EM ☐ No Option

Optional Duplex Receptacle
Cat. No. ☐ DR ☐ DR-GFI ☐ No Option

0-10V Dimming Interface
Driver has a 0-10V dimming interface with a dimming range of 10-100%. It is compatible with most control systems including Hubbell Building Automation w/Hubbell Approved dimmers include Lutron Diva AVTV, Lutron Nova NTV and NTVTV. Note: Not compatible with current sourcing dimmers. Controls compatible via Gray and Purple dimming lead.

Lumen Data


Spectroradiometric

||
||
||



SOLAR DECATHLON BLACKHAWK

SITE PLAN

A PORTION OF TOLLGATE VALLEY GARDENS,
LOCATED IN THE SOUTHWEST QUARTER OF SECTION 31,
TOWNSHIP 3 SOUTH, RANGE 66 WEST OF THE 6TH PRINCIPAL MERIDIAN
LOTS 19 & 20 AND ALL VACATED STREET
CITY OF AURORA, COUNTY OF ADAMS, STATE OF COLORADO

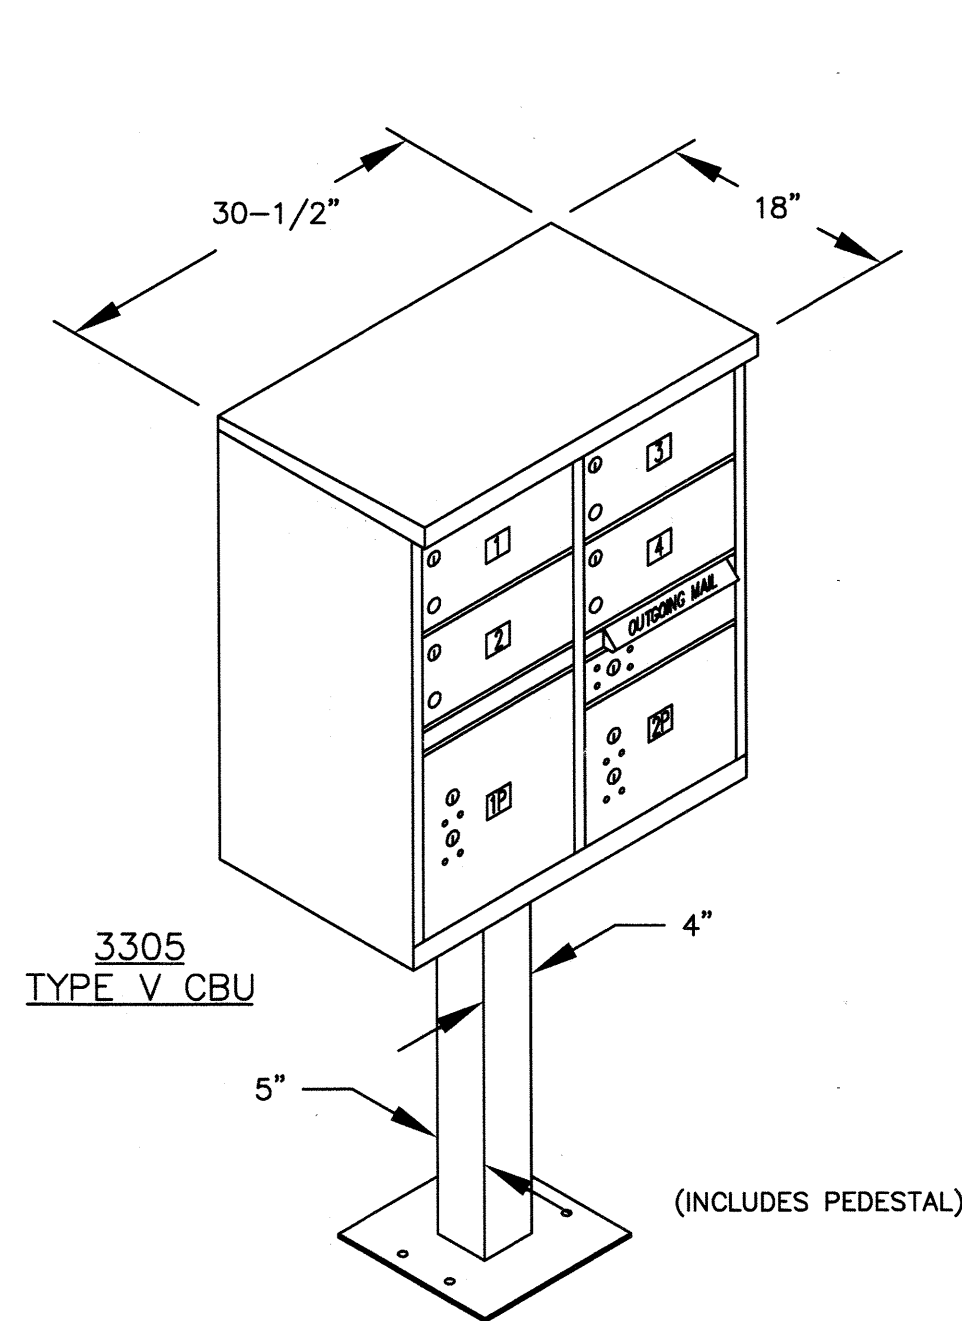


PEDESTAL MAILBOXES (4 C SIZE BOXES WITH 2 PARCEL LOCKERS - USPS ACCESS)

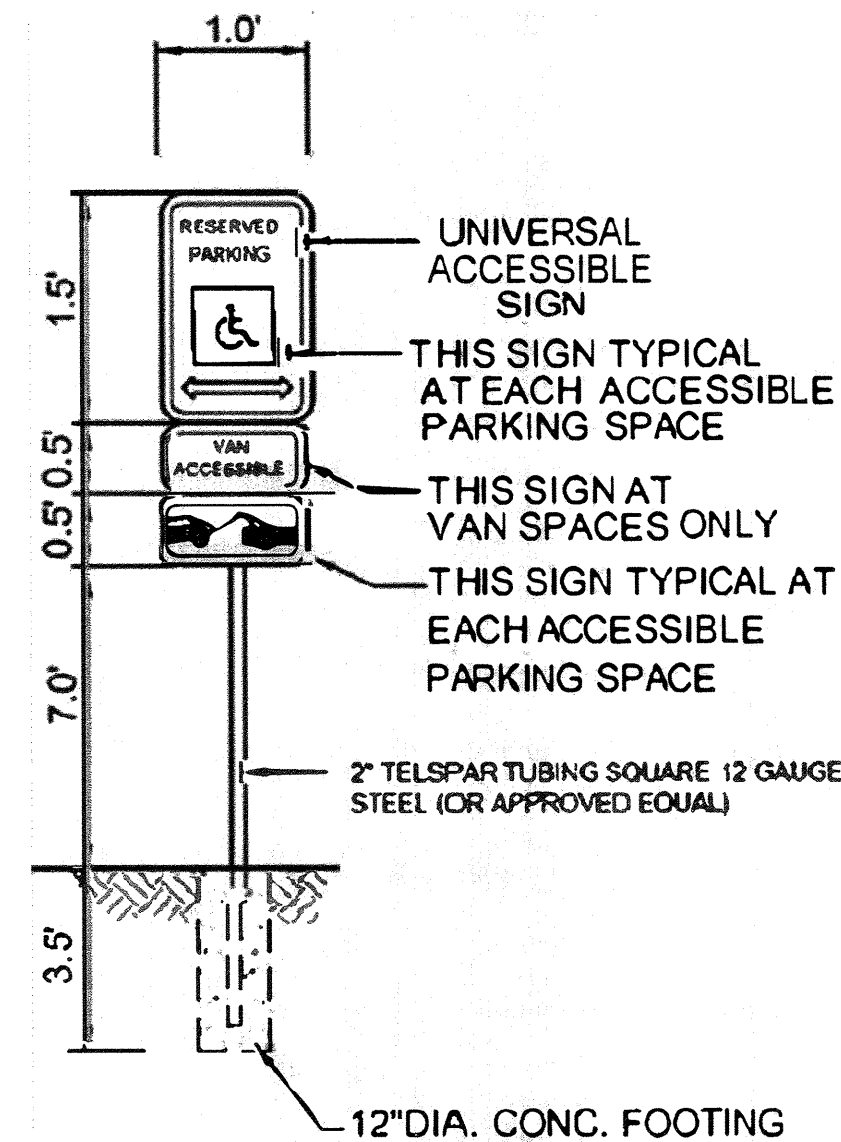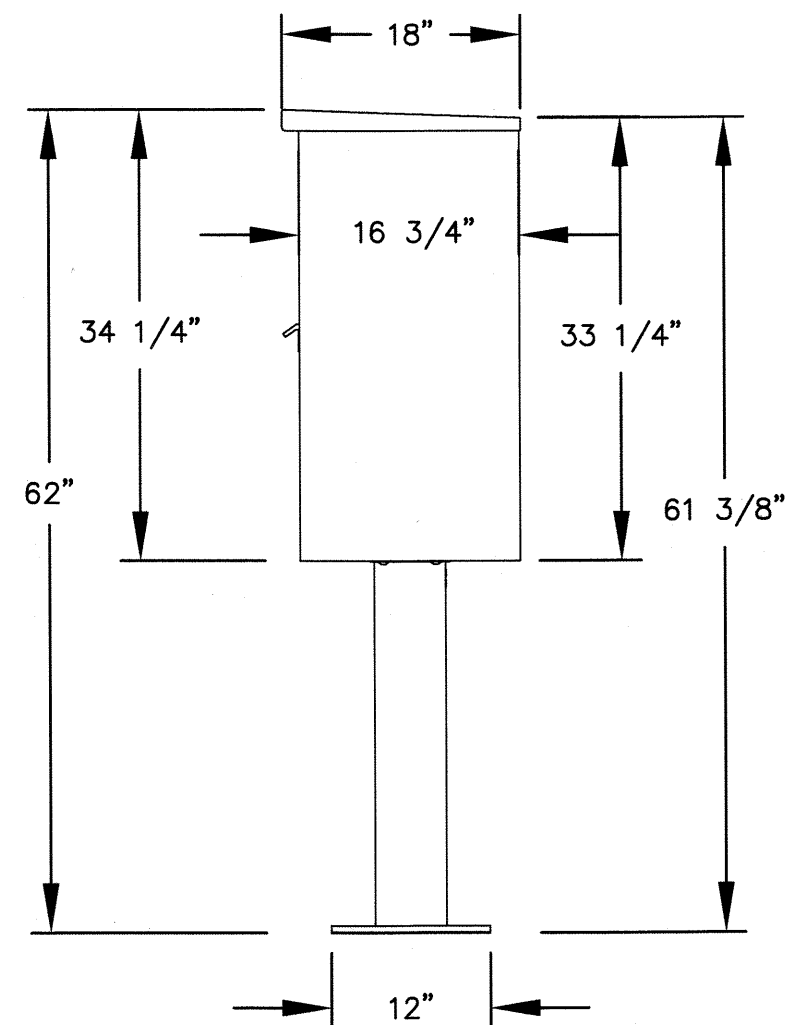

ACCESSIBLE SIGN

SIGN SHALL BE CENTERED ON THE
PARKING SPACE

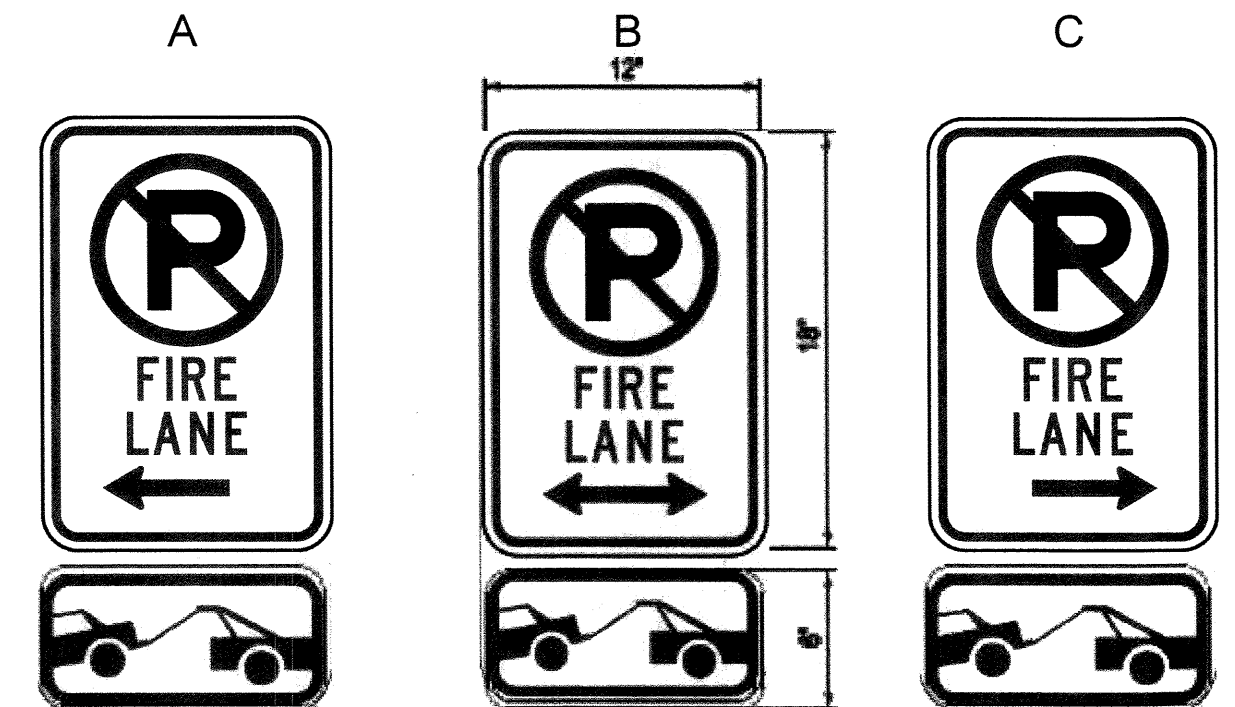

1. Signs shall be located at the right side of the fire lane entrance and at the end of the fire lane. The intermediate signs shall have double headed arrows pointing in both directions.
2. Typically, the maximum spacing of the fire lane signs is established at 100' on center with signs being placed on both sides of the fire lane easement (50' on center alternating sides). Where excessive curvature of the fire lane exists, the spacing of the fire lane signage will be increased as needed.
3. The signs shall be set at an angle of not less than 30 degrees and not more than 45 degrees with the curb or line of traffic flow.
4. Fire lane signs should be installed 2' behind curb or sidewalk.
5. The clearance to the bottom of the sign shall be 7 feet. There shall be not other signs attached to the sign or the sign post.
6. Placement of these fire lane signs cannot encroach into the 29' inside turning radius of the fire lane easement, obstruct any fire hydrant or fire department connection or encroach into the accessible route of the sidewalk area.