
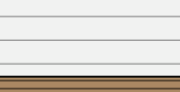

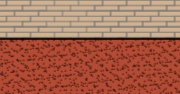







1 BUILDING PHASE I - WEST ELEVATION - COLORED ELEVATION
3/32" = 1'-0"



2 BUILDING PHASE I - NORTH ELEVATION - COLORED ELEVATION
3/32" = 1'-0"


ELEVATIONS MATERIAL LEGEND	
	SD-01 - 12" O.C. BOARD & BATTEN FIBER CEMENT PANEL SIDING
	SD-02 - 6" HORIZONTAL FIBER CEMENT LAP SIDING OR STAGGERED SHINGLES
	SD-03 - 4" HORIZONTAL FIBER CEMENT SIDING
	BR-01 - SUMMIT BRICK COMPANY GINGER NORMAN BRICK - RUNNING BOND
	ST-01 - STUCCO - SMOOTH FINISH - COLOR RED OR WHITE
	SH-01 - ASPHALT ROOF SHINGLE - PEWTER GRAY

 

THE STABLES
FILING NO. 1
10850 E. EXPOSITION AVENUE
AURORA, CO 80012
PHASE I - BUILDING ELEVATIONS

REMARKS		DATE		NO.	
SITE PLAN 01		01/28/2025		1	

PA / PM:	ST
DRAWN BY:	OD
JOB NO.:	23043

 

THE STABLES
FILING NO. 1
10850 E. EXPOSITION AVENUE
AURORA, CO 80012
PHASE I - BUILDING ELEVATIONS

NO.	DATE	REMARKS				
		SITE PLAN 01				
1	01/29/2025					

PA / PM:	ST
DRAWN BY:	OD
JOB NO.:	23043



3

BUILDING PHASE I - EAST ELEVATION - COLORED ELEVATION

3/32" = 1'-0"



4

BUILDING PHASE I - SOUTH ELEVATION - COLORED ELEVATION

3/32" = 1'-0"

ELEVATIONS MATERIAL LEGEND	
	SD-01 - 12" O.C. BOARD & BATTEN FIBER CEMENT PANEL SIDING
	SD-02 - 6" HORIZONTAL FIBER CEMENT LAP SIDING OR STAGGERED SHINGLES
	SD-03 - 4" HORIZONTAL FIBER CEMENT SIDING
	BR-01 - SUMMIT BRICK COMPANY GINGER NORMAN BRICK - RUNNING BOND
	ST-01 - STUCCO - SMOOTH FINISH - COLOR RED OR WHITE
	SH-01 - ASPHALT ROOF SHINGLE - PEWTER GRAY



E **U**

GROVEWOOD STABLES PHASE II
FILING NO. 1
10850 E. EXPOSITION AVENUE
AURORA, CO 80012
PHASE II - COLORED BUILDING ELEVATION

PA / PM:	ST
DRAWN BY:	OD
JOB NO.:	23043

SHEET

EX3.0



3

PHASE II - SOUTH BUILDING ELEVATION - COLORED ELEVATION

1/8" = 1'-0"



4

PHASE II - WEST BUILDING ELEVATION - COLORED ELEVATION

1/8" = 1'-0"

ELEVATIONS MATERIAL LEGEND

	SD-01 - 12" O.C. BOARD & BATTEN FIBER CEMENT PANEL SIDING
	SD-02 - 6" HORIZONTAL FIBER CEMENT LAP SIDING OR STAGGERED SHINGLES
	SD-03 - 4" HORIZONTAL FIBER CEMENT SIDING
	BR-01 - SUMMIT BRICK COMPANY GINGER NORMAN BRICK - RUNNING BOND
	ST-01 - STUCCO - SMOOTH FINISH - COLOR RED OR WHITE
	SH-01 - ASPHALT ROOF SHINGLE - PEWTER GRAY

NO.	DATE	REMARKS
1	01/29/2025	SITE PLAN 01

PA / PM:	ST
DRAWN BY:	OD
JOB NO.:	23043