
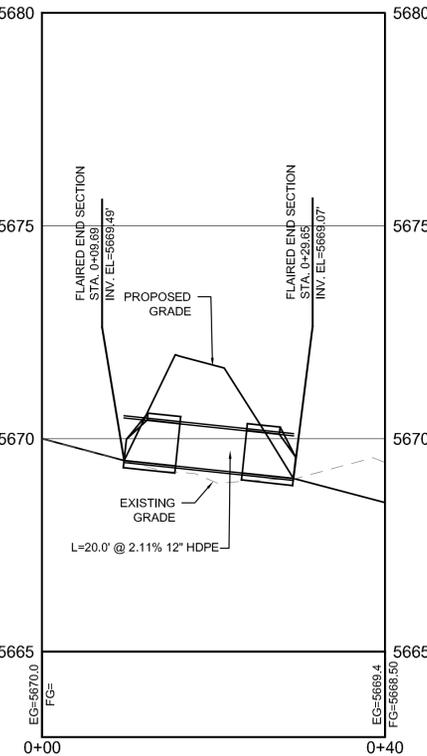


SHALOM PARK

GESC PLAN

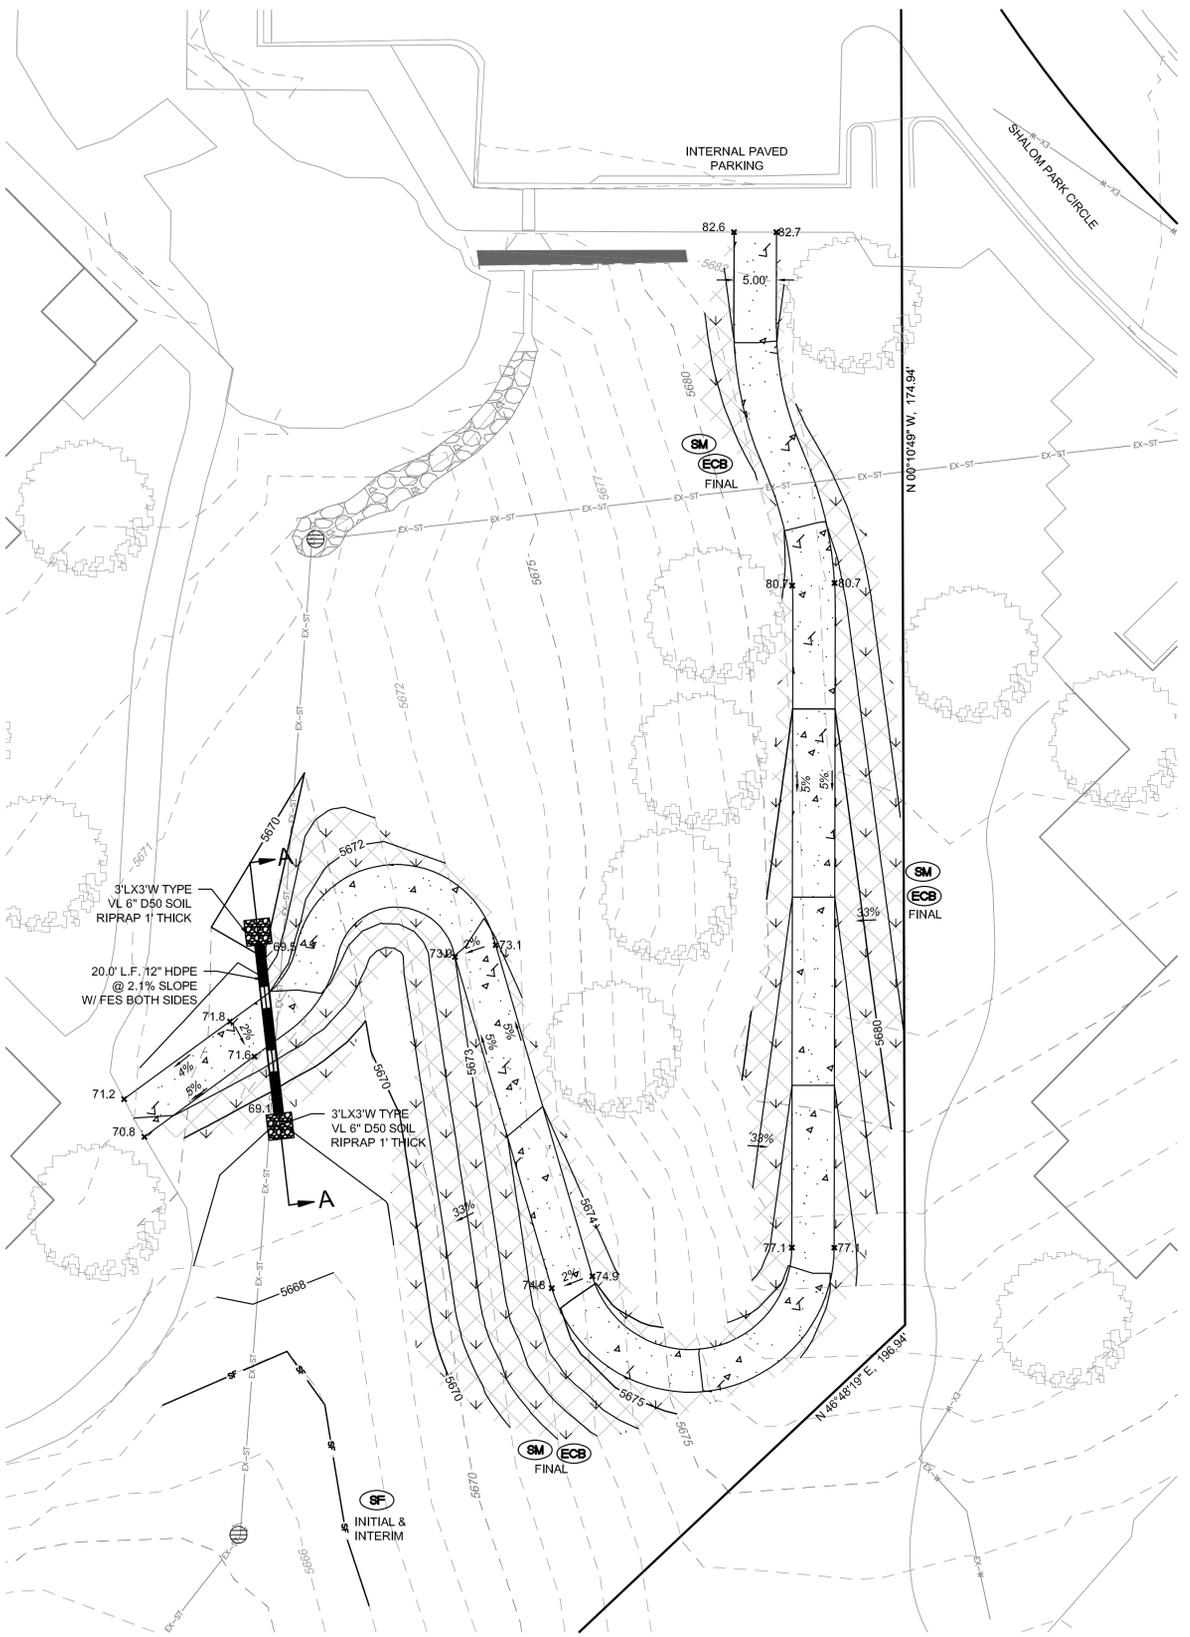

A-A PROFILE
 SCALE: (H) 1" = 10' (V) 1" = 2'
 START STA: 0+00.00, END STA: 0+40.46

STANDARD

SIDEWALK

NOTE: WHEN WALK IS ADJACENT TO A CURB CUT, MATCH THICKNESS AND REINFORCING WITH CURB CUT. (SEE S7.4)

CONTRACTION OR WEAKENED PLANE JOINT


* 1.5" IF TEMPLATES ARE NOT USED

EXPANSION JOINT


NOTE: IN GUTTER FLOWLINES RECESS EXPANSION JOINT 1/2" AND SEAL WITH FLEXIBLE SEALANT.

SEE STD. S19.1 THRU S19.4 FOR TYP. CONC. PAVEMENT JOINT DETAILS

CITY OF AURORA, COLORADO	SIDEWALK AND CONSTRUCTION JOINTS	3 OF 6 S7.3
<i>David Engel</i> CITY ENGINEER	DATE	

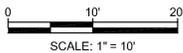

J:\Projects\1918012\dwg\blawp\paving.dwg 9/12/2019

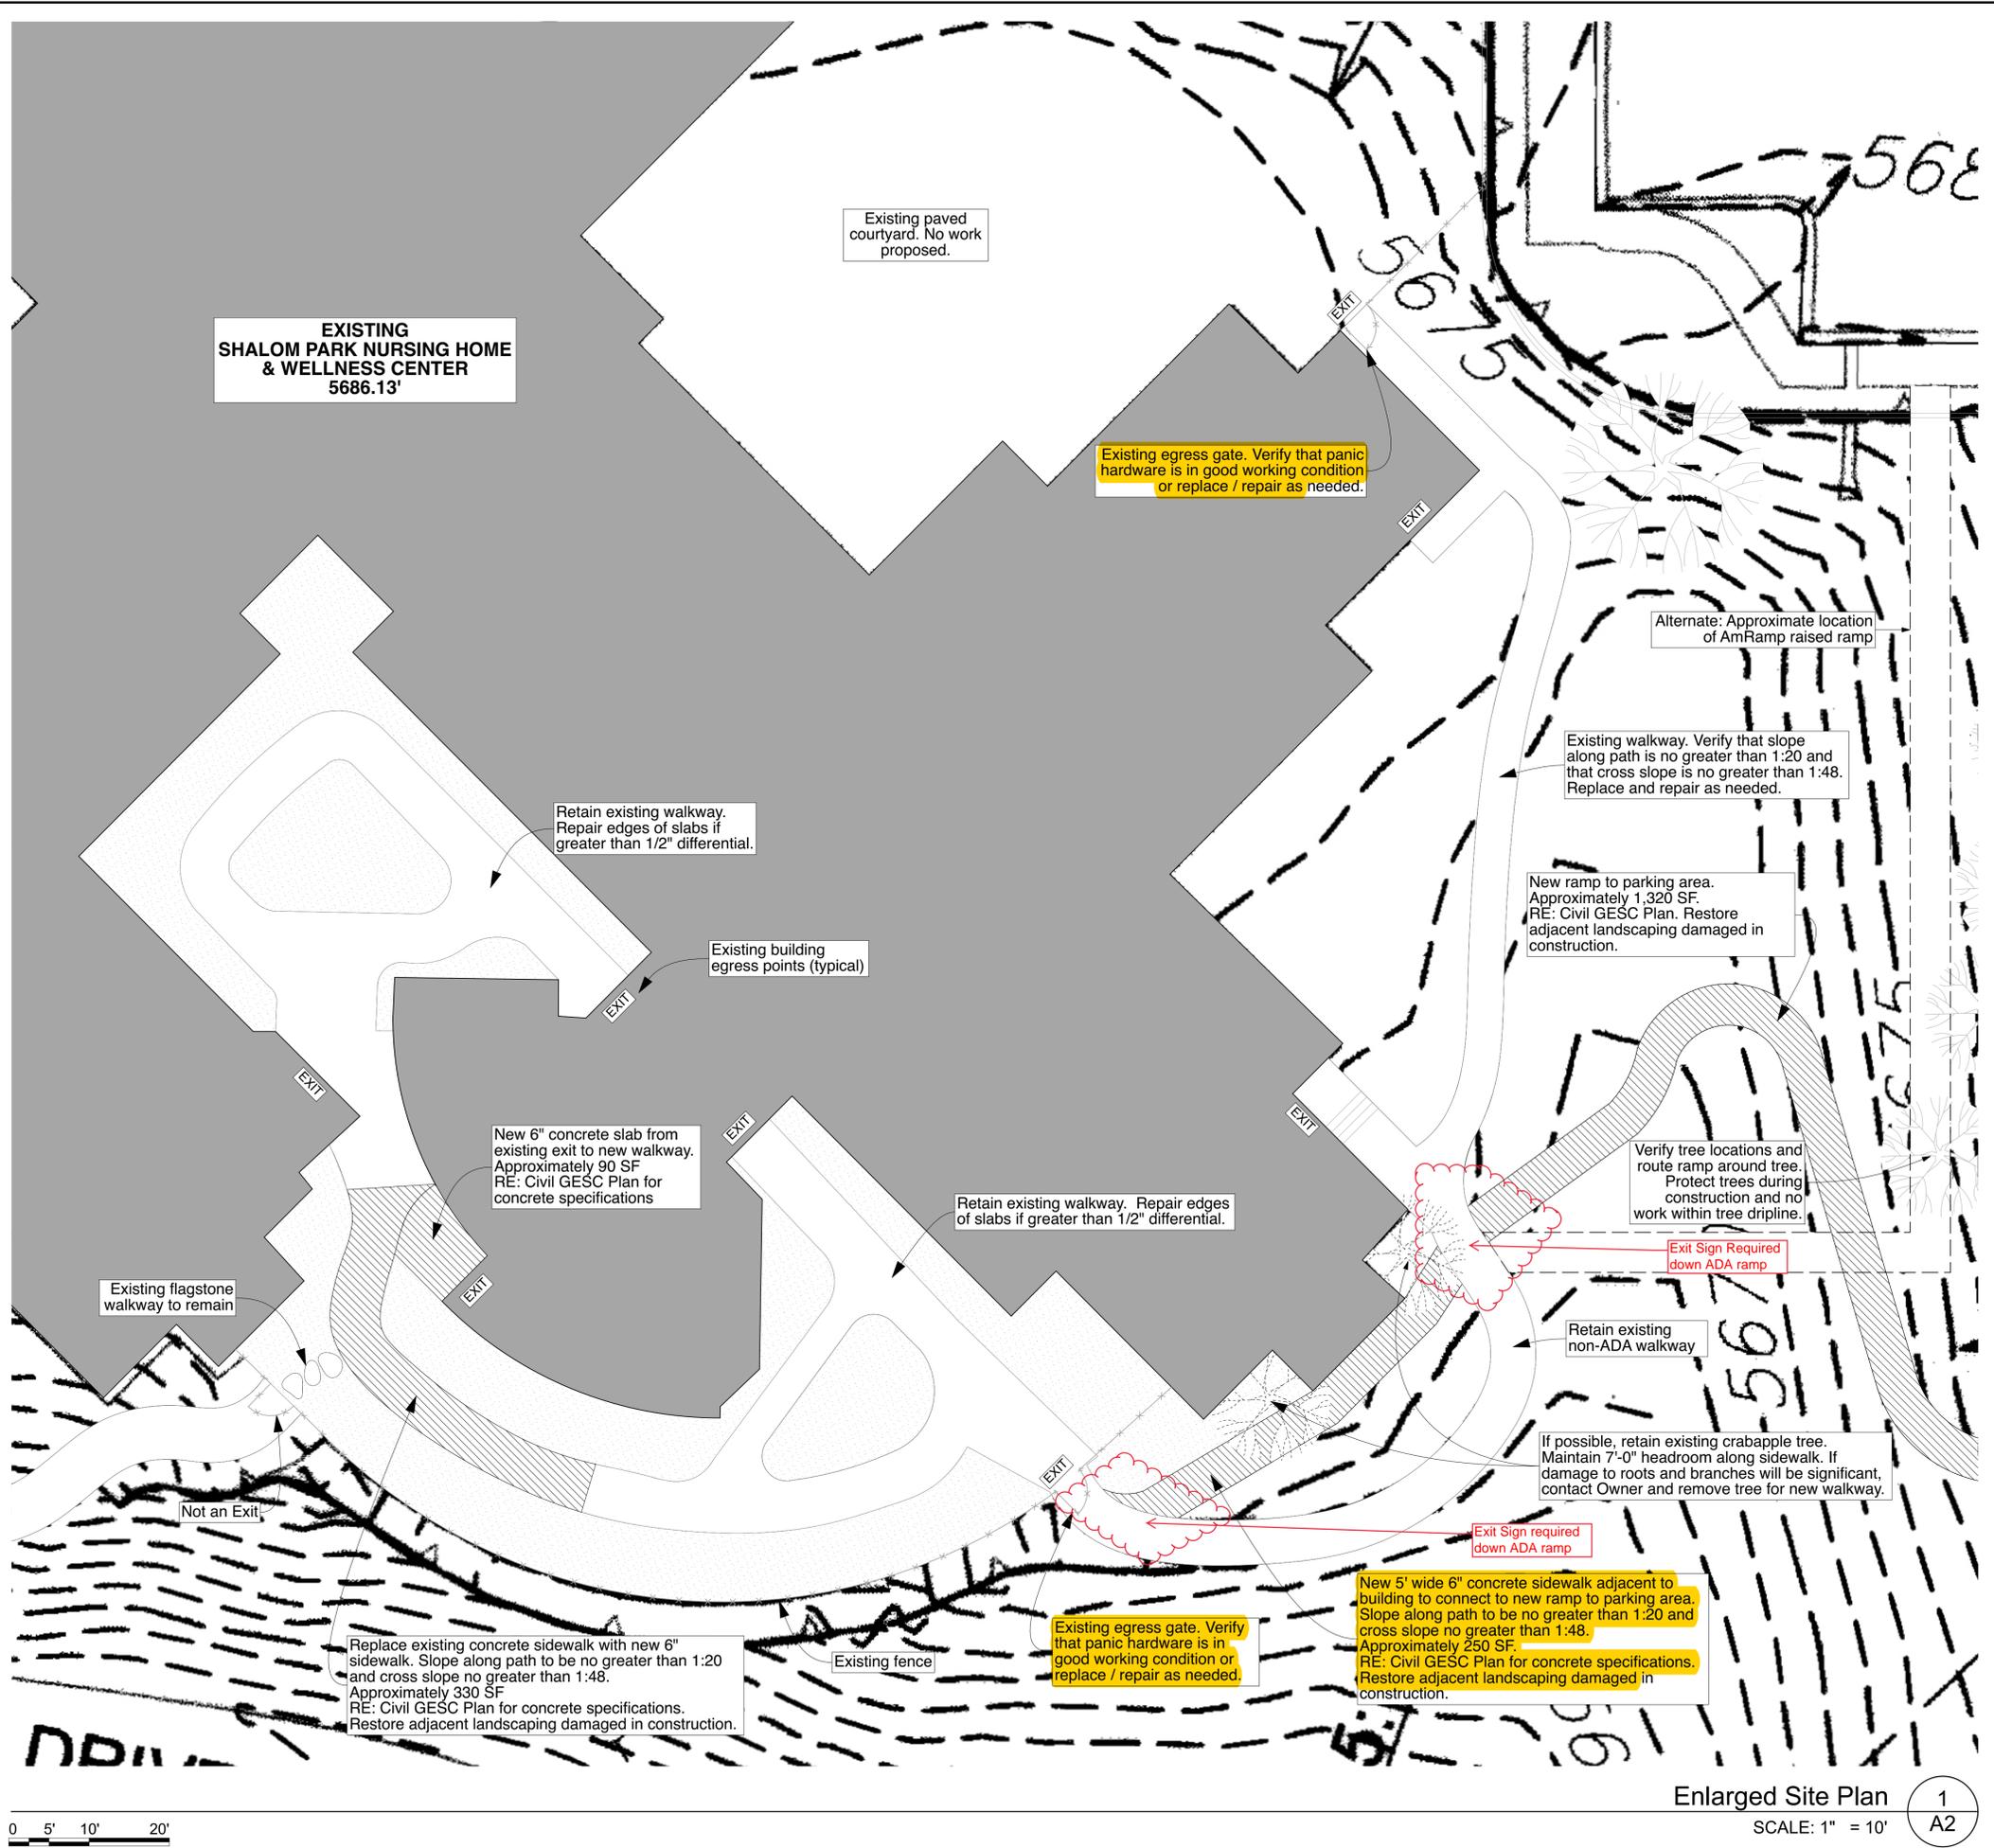

SITE PLAN GENERAL NOTES

- A RE: Civil Plans for the at-grade concrete walkway
RE: AmRamp and Structural Letter for the raised walkway alternate.
- B Both the at-grade and alternate raised ramp solutions are shown on this plan. Only one alternate will be built.
- C At existing walkways with slopes greater than 1:20 and less than 1:12, an ANSI compliant railing will be required. Slopes greater than 1:12 will need to be replaced with slopes less than 1:12.


1440 Gore Drive
Larkspur, CO 80118
voice: 720.259.9177
www.yamaguchimartin.com

y:m architects
YAMAGUCHI MARTIN ARCHITECTS

**Shalom Park
ADA Walkway and Ramp**

14800 East Bellevue Drive
Aurora, CO 80015

© 2019 Yamaguchi Martin Architects

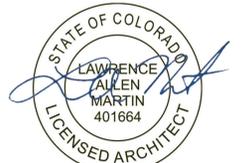

27 September 2019

These documents not to be used for construction unless stamped with a valid professional's stamp and signature.

REV	DATE	PROJECT STATUS
-	9/26/2019	Const. Docs. Review
-	9/27/2019	Construction Documents

YMA PROJECT #	190725
DATE	9/27/2019
DRAWN BY	MY
CHECKED BY	LAM

Enlarged Site Plan

A2

FULL SIZE: 24" x 36" HALF SIZE: 12" x 18"