


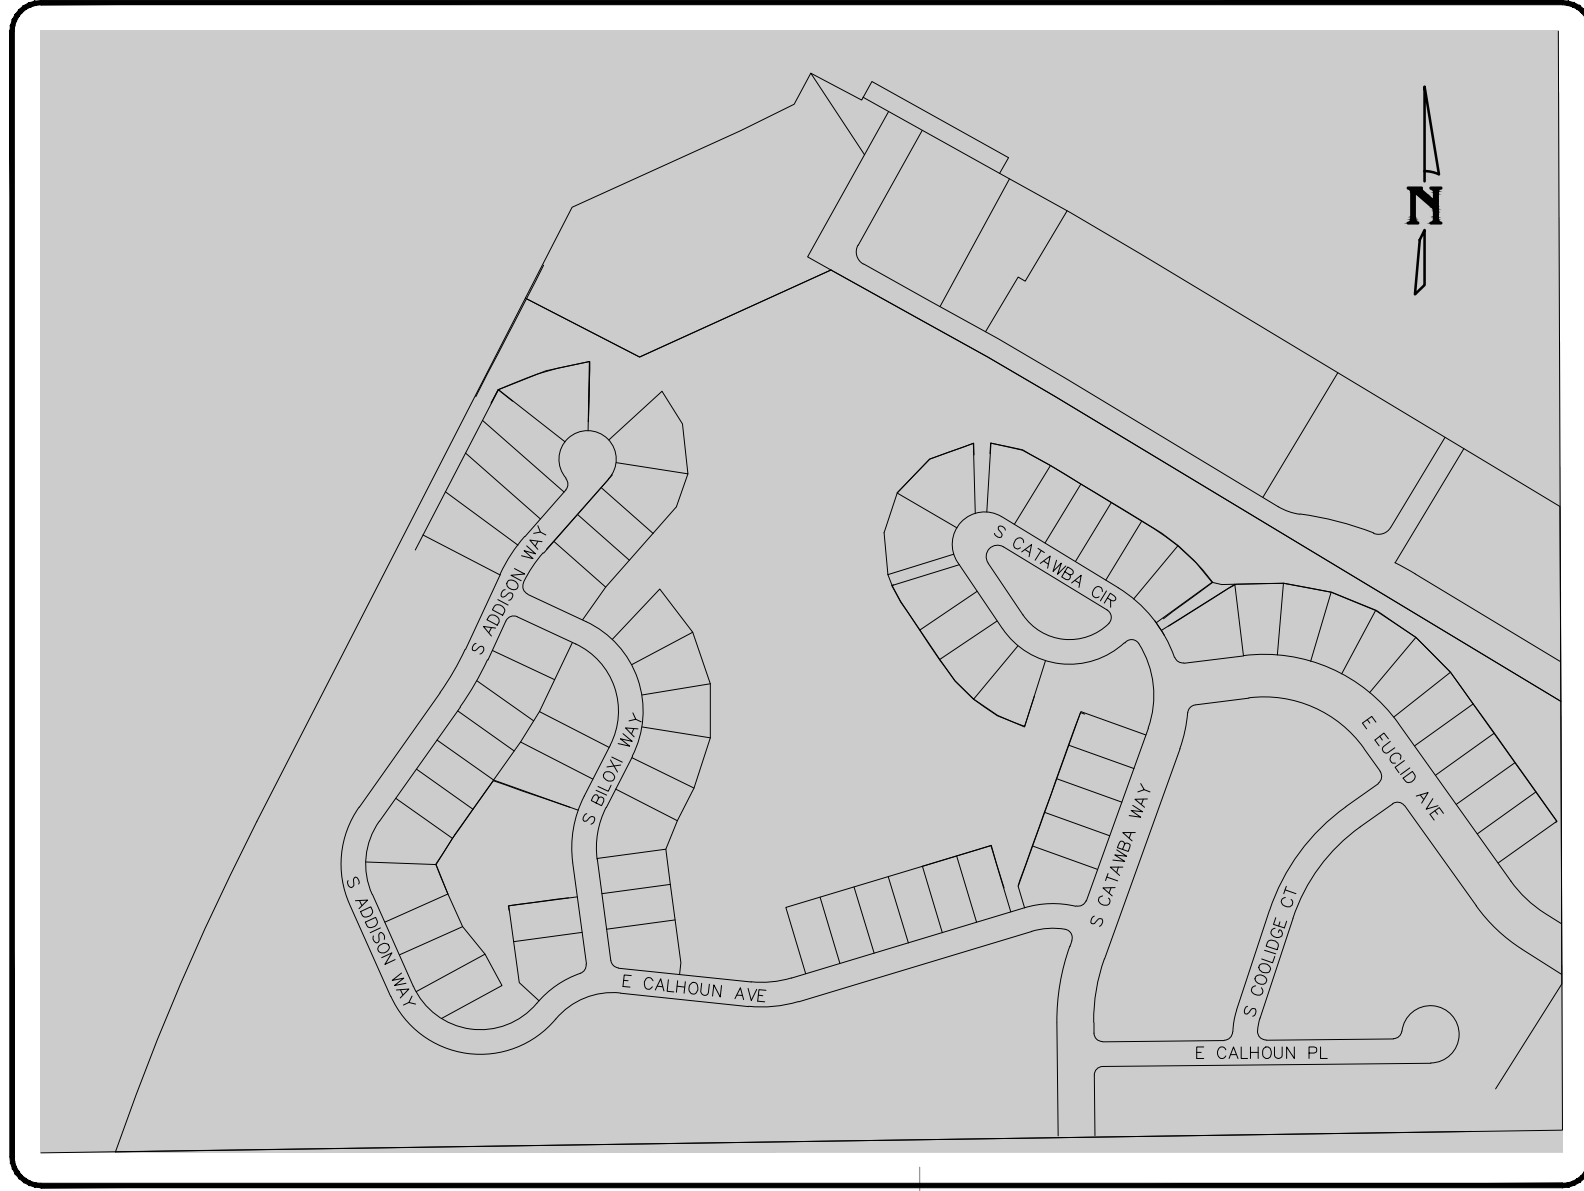


TREE PROTECTION PLAN LEGEND	
LIMITS OF DISTURBANCE -----	
EXISTING TREES TO BE PRESERVED	
EXISTING TREES TO BE REMOVED AND REPLACED	
EXISTING TREES TO BE RELOCATED	

TREE PROTECTION PLAN

FOREST TRACE METRO DISTRICT 3



**NOT FOR
CONSTRUCTION**



Know what's below.
Call before you dig.
 CALL 811 FORTY-EIGHT HOURS
 PRIOR TO DIGGING, GRADING OR
 EXCAVATING FOR THE MARKING
 OF UNDERGROUND MEMBER
 UTILITIES

<u>OWNER</u>	<u>ENGINEER/APPLICANT</u>
FOREST TRACE METRO	CENTERPOINT ENGINEERING
DISTRICT #3	1625 COLE BLVD, SUITE 125
2154 E COMMONS AVE #2000	LAKEWOOD, CO 80401
CENTENNIAL, CO 80122	CONTACT: MATT BUONO, PE
CONTACT: DANIEL FRANK	(978) 790-9948
303-520-3085	

SCALE VERIFICATION
BAR IS ONE INCH ON ORIGINAL DRAWING
[REDACTED]
IF NOT ONE INCH ON THIS SHEET ADJUST SCALES
ACCORDINGLY


[illegible]

FOREST TRACE METRO DISTRICT

FOREST TRACE FILING NO. 2
EROSION CONTROL IMPROVEMENTS

PROJECT #	1938
DATE	01/24/24
SHEET TITLE	
OVERALL TREE PROTECTION PLAN	
SITE PLAN #	
0	
SHEET #	



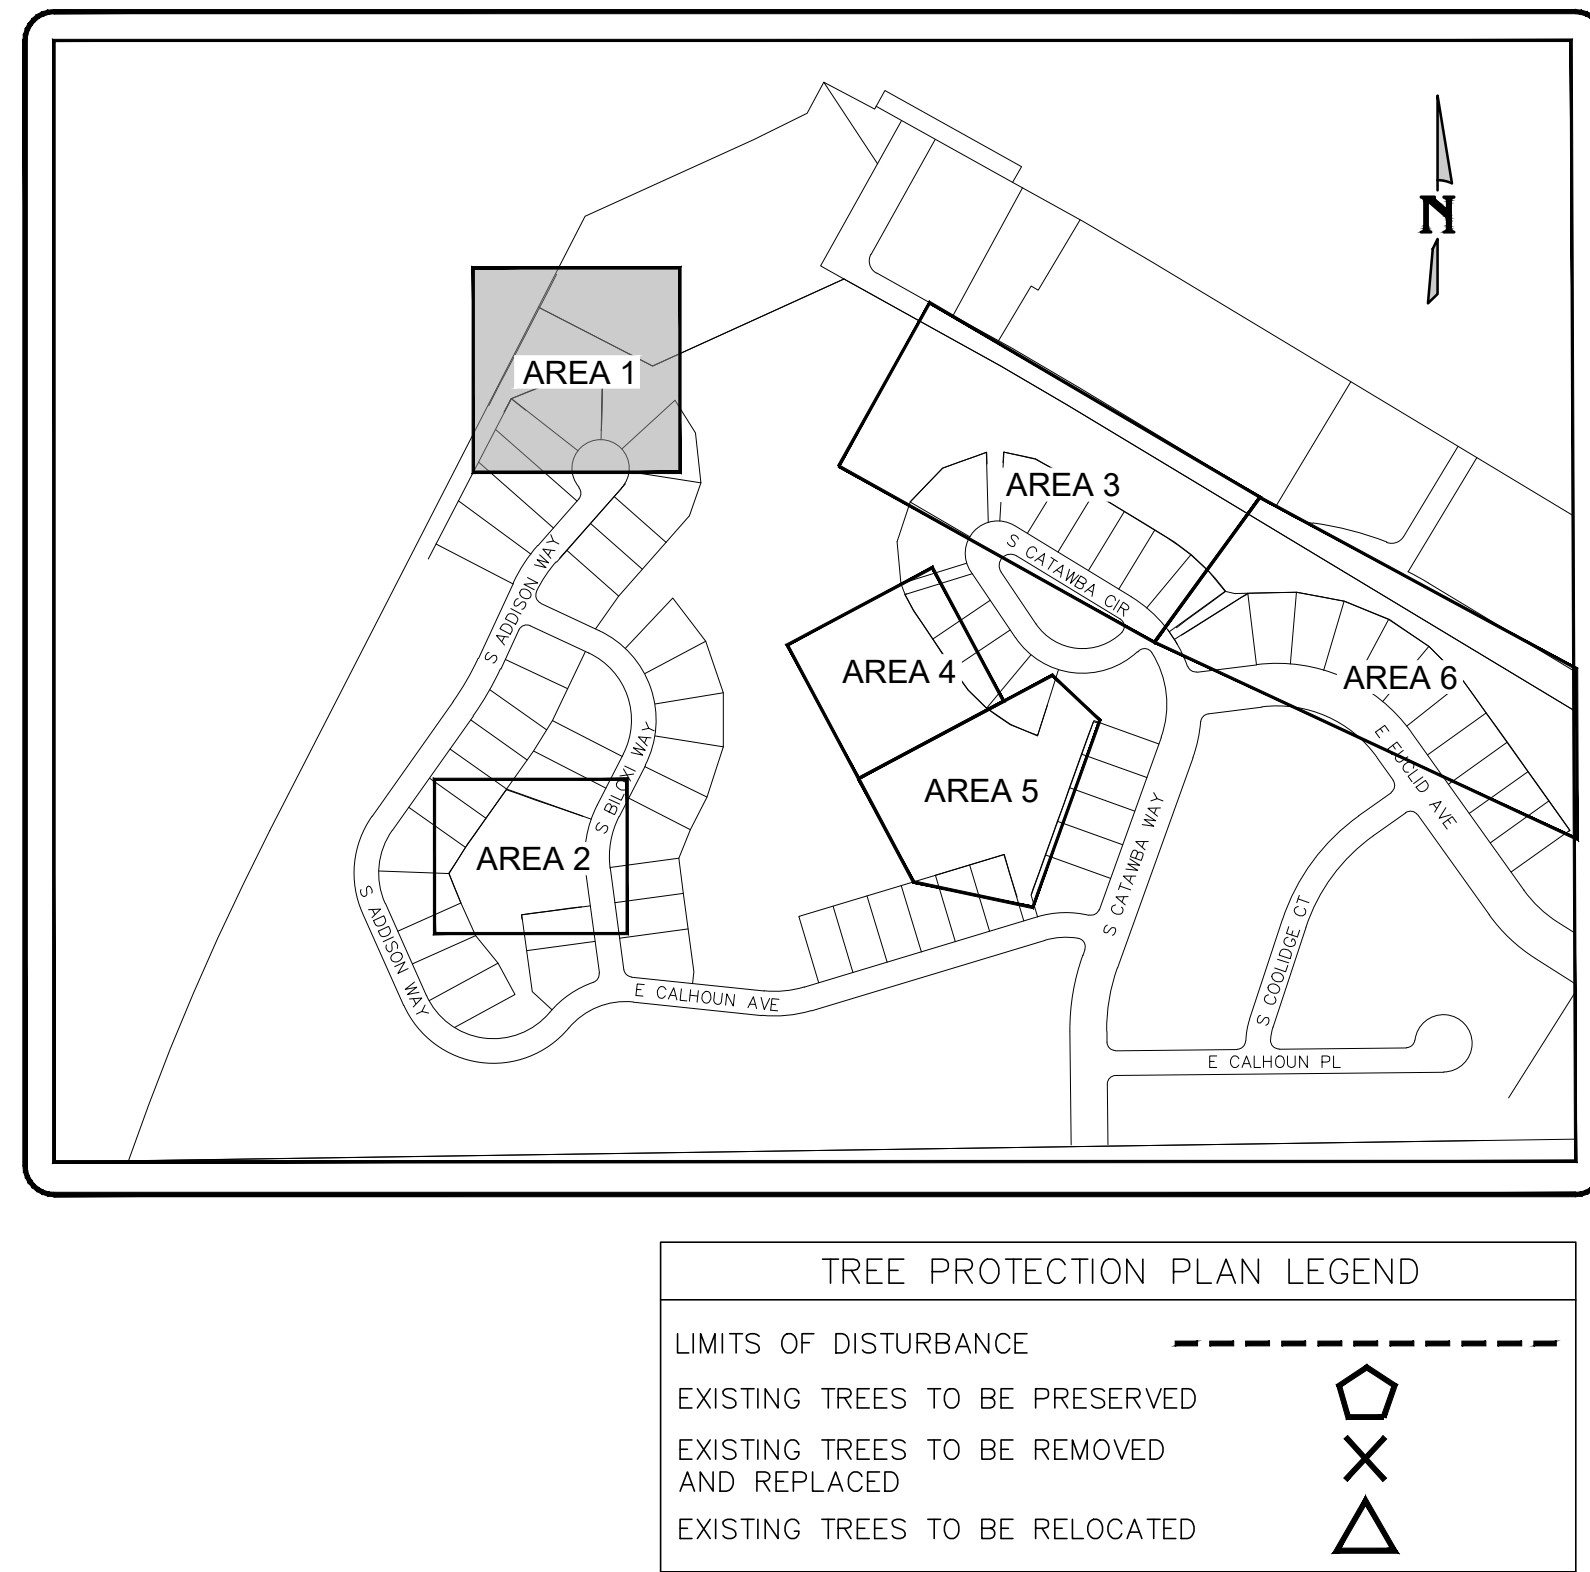




SCALE VERIFICATION
BAR IS ONE INCH ON ORIGINAL DRAWING
IF NOT ONE INCH ON THIS SHEET ADJUST SCALES
ACCORDINGLY

[illegible]

FOREST TRACE METRO DISTRICT

FOREST TRACE FILING NO. 2
EROSION CONTROL IMPROVEMENT

PROJECT #	1938
DATE	01/24/24
SHEET TITLE	
<h1>TREE PROTECTION PLAN - AREA 1</h1>	
SITE PLAN #	
<div>1</div>	
SHEET #	

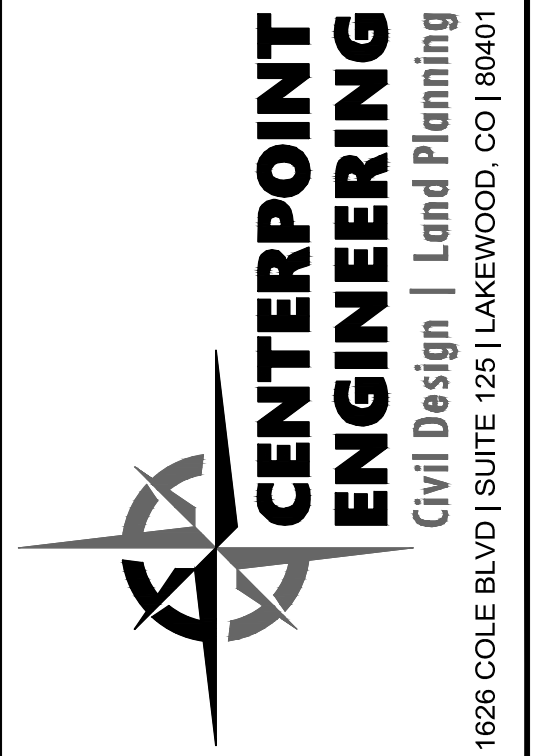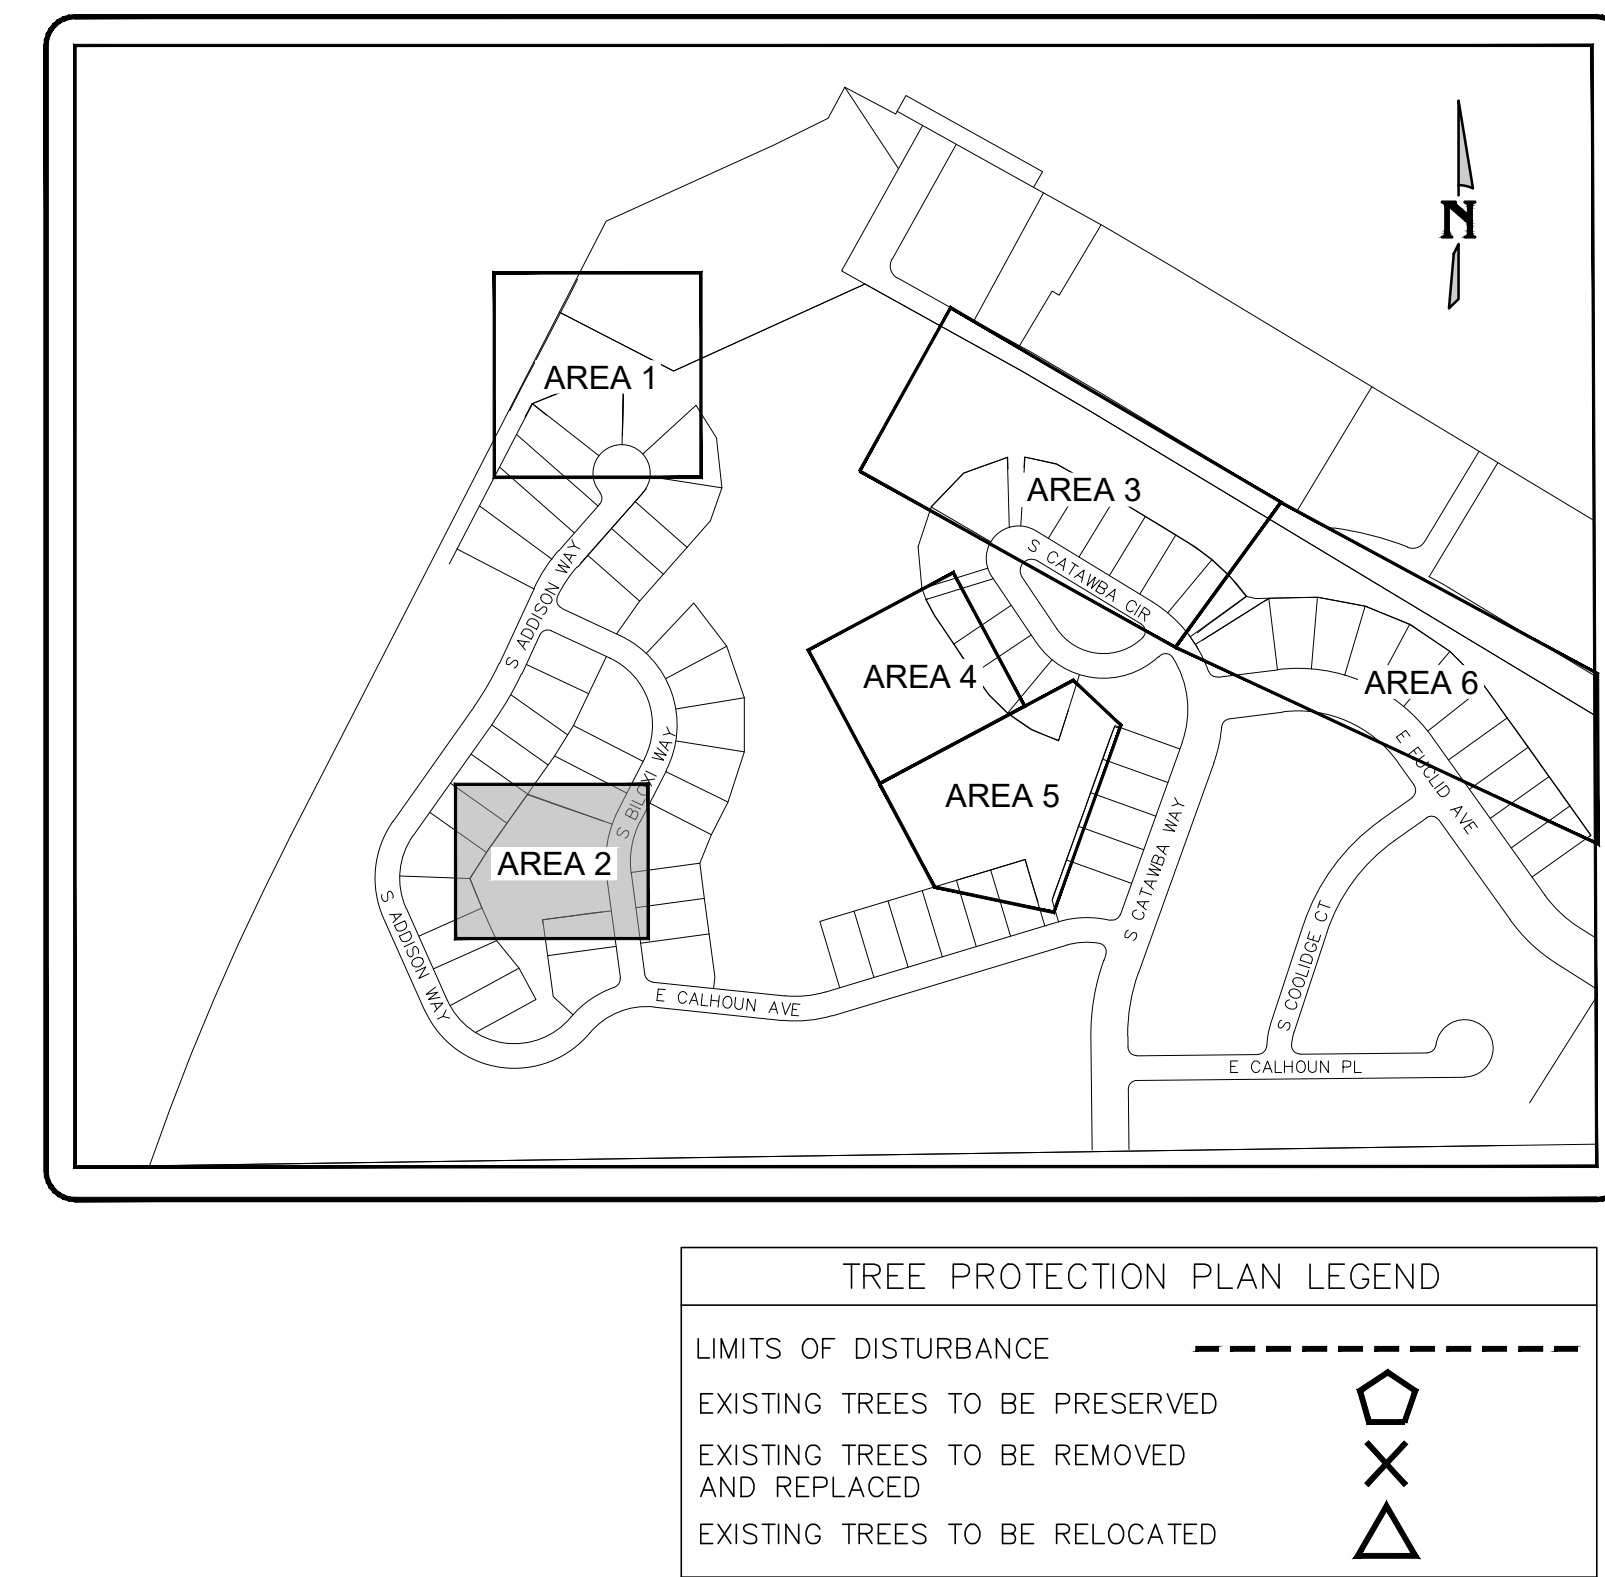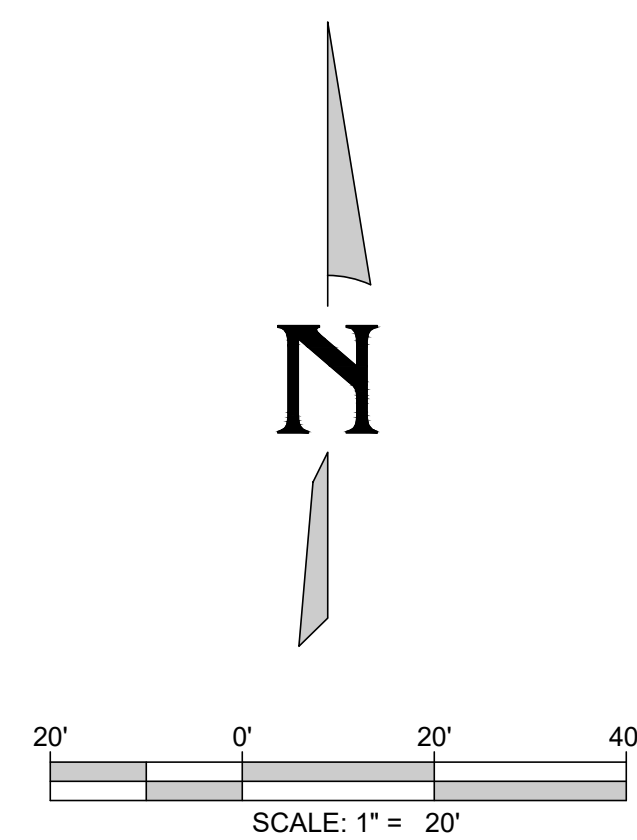

**NOT FOR
CONSTRUCTION**



Know what's below.
Call before you dig.
 CALL 811 FORTY-EGHT HOURS
 PRIOR TO DIGGING, GRADING OR
 EXCAVATING FOR THE MARKING
 OF UNDERGROUND MEMBER
 UTILITIES

OWNER
FOREST TRACE METRO
DISTRICT #3
2154 E COMMONS AVE #2000
CENTENNIAL, CO 80122
CONTACT: DANIEL FRANK
303-520-3085

ENGINEER/APPLICANT
CENTERPOINT ENGINEERING
1625 COLE BLVD, SUITE 125
LAKEWOOD, CO 80401
CONTACT: MATT BUONO, PE
(978) 790-9948

SCALE VERIFICATION
BAR IS ONE INCH ON ORIGINAL DRAWING

IF NOT ONE INCH ON THIS SHEET ADJUST SCALES
ACCORDINGLY


[illegible]

**FOREST TRACE
METRO DISTRICT**


FOREST TRACE FILING NO. 2
EROSION CONTROL IMPROVEMENT

PROJECT #	1938
DATE	01/24/24
SHEET TITLE	
<p>TREE</p> <p>PROTECTION</p> <p>PLAN - AREA 2</p>	
SITE PLAN #	
<p>2</p>	
SHEET #	

FILE PATH: Y:\CenterPoint Engineering\1938 - Forest Trace (Aurora, CO)\6.0 - Plan Production\03 SHEETS\06 TREE PROTECTION PLAN.dwg PLOT TIME: 4/11/2024 1:49:53 PM BY: Marissa Shigio

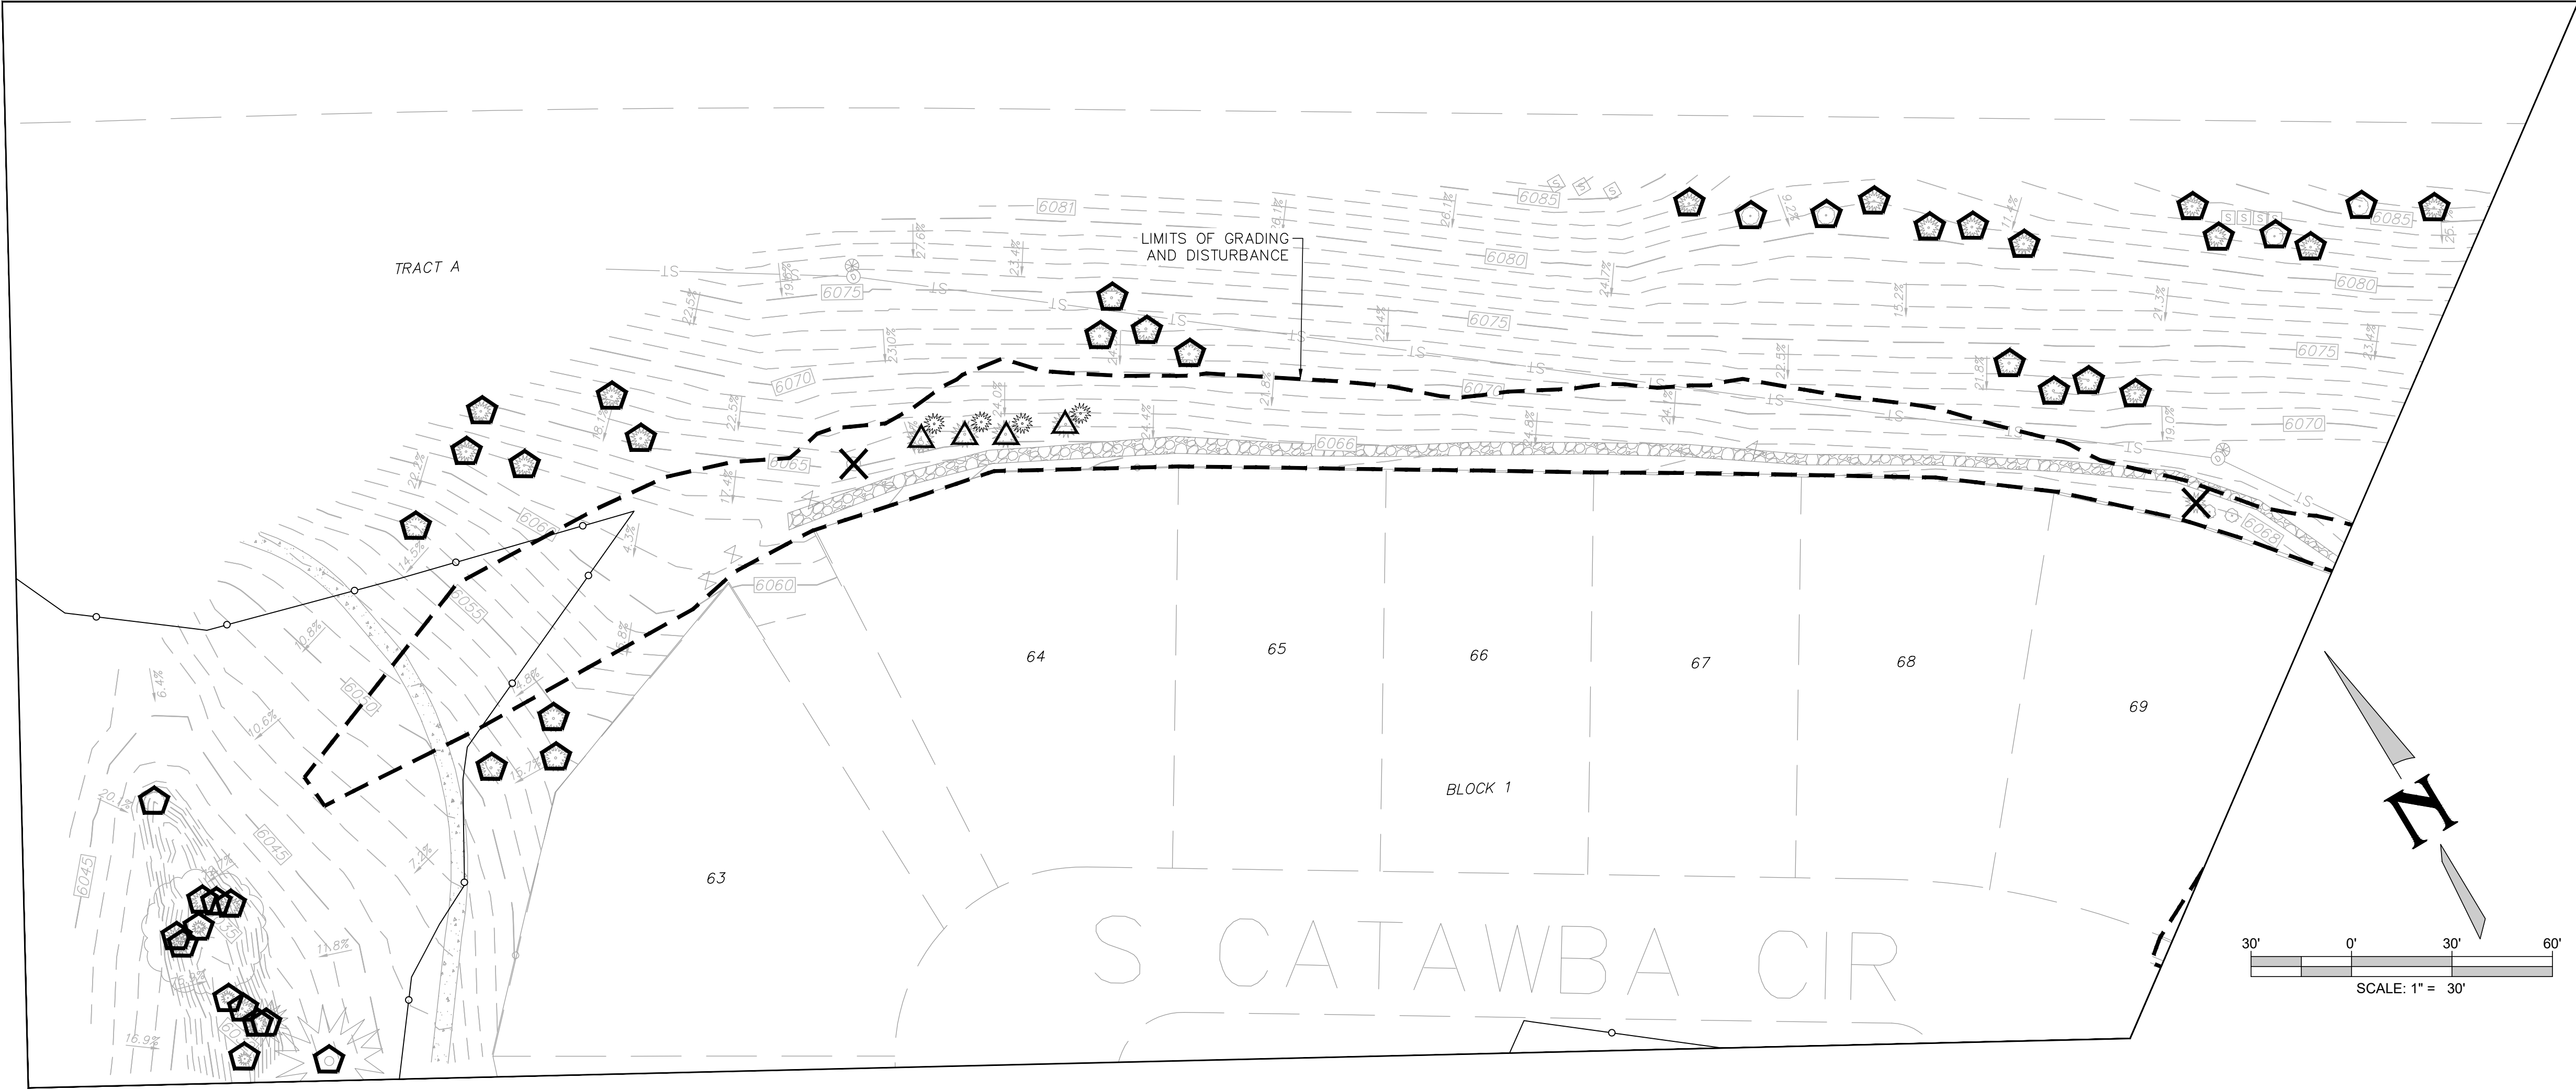

TREE PROTECTION PLAN LEGEND	
LIMITS OF DISTURBANCE	-----
EXISTING TREES TO BE PRESERVED	⬠
EXISTING TREES TO BE REMOVED AND REPLACED	✕
EXISTING TREES TO BE RELOCATED	△

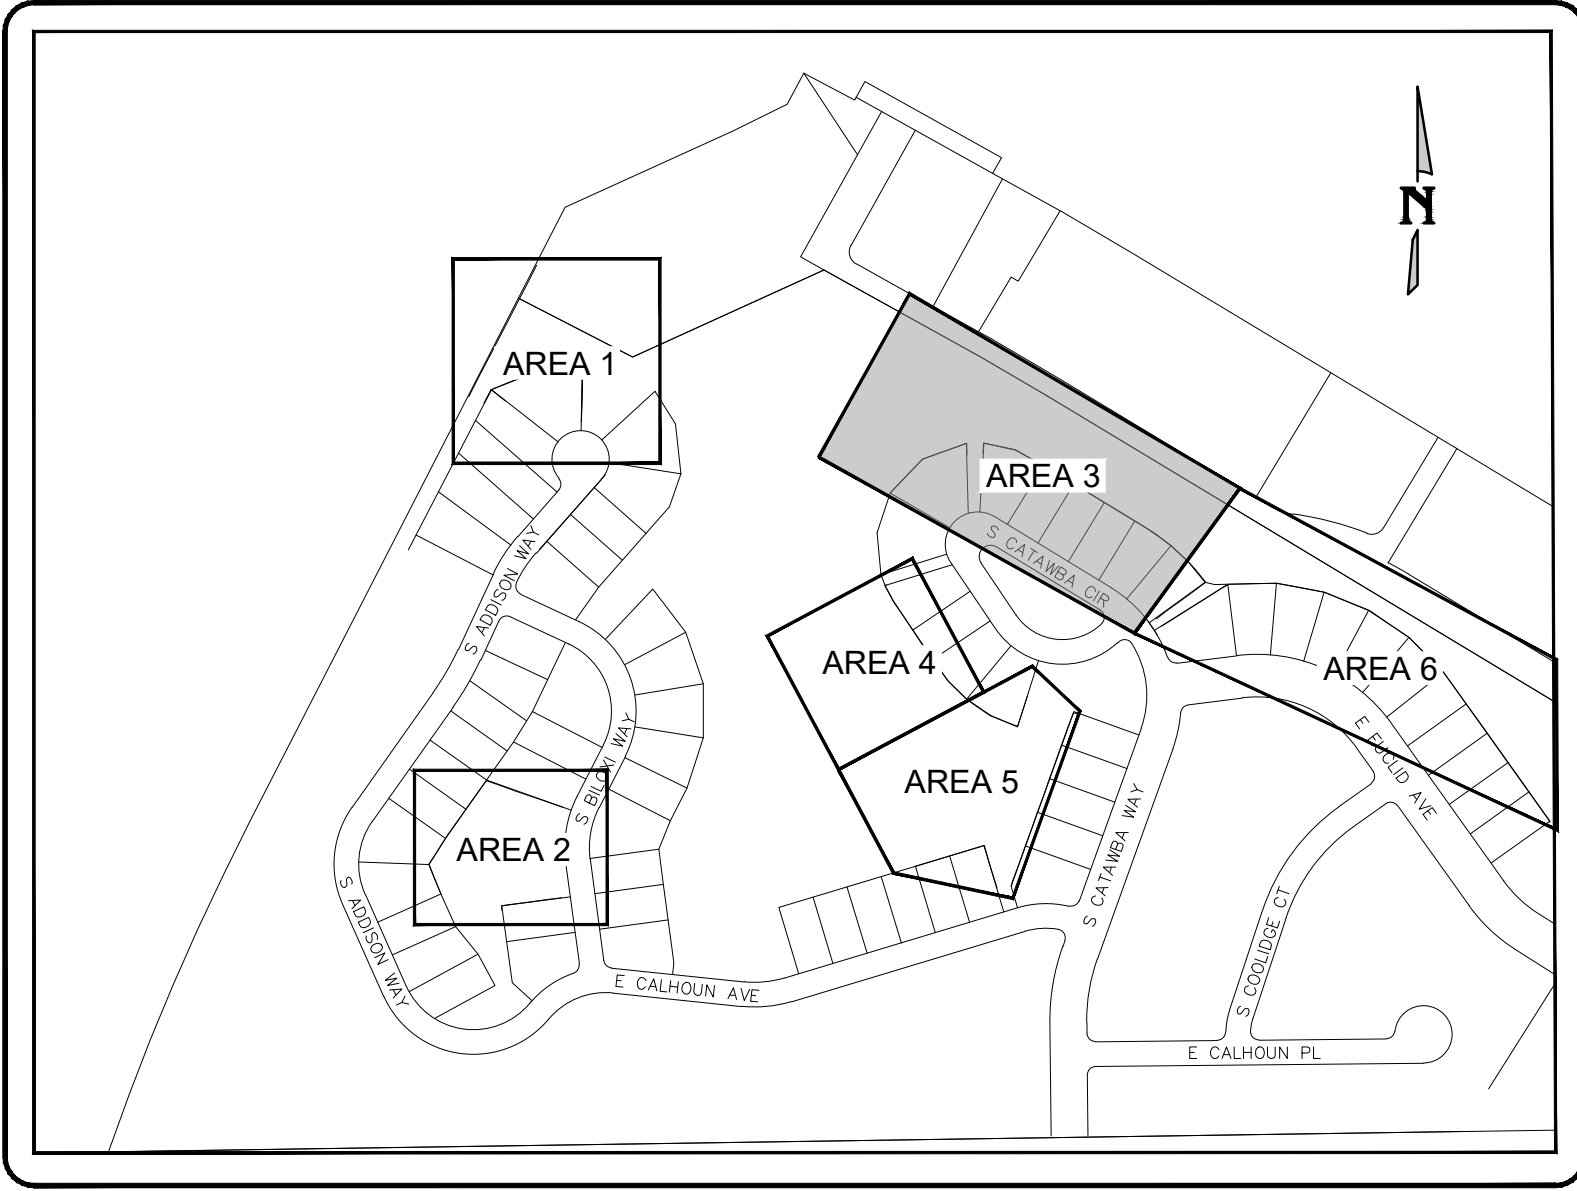

NOT FOR
CONSTRUCTION



Know what's below.
Call before you dig.

CALL 811 FORTY-EIGHT HOURS
PRIOR TO DIGGING, GRADING OR
EXCAVATING FOR THE MARKING
OF UNDERGROUND MEMBER
UTILITIES

OWNER	ENGINEER/APPLICANT
FOREST TRACE METRO DISTRICT #3 2154 E COMMONS AVE #2000 CENTENNIAL, CO 80122 CONTACT: DANIEL FRANK 303-520-3085	CENTERPOINT ENGINEERING 1626 COLE BLVD, SUITE 125 LAKEWOOD, CO 80401 CONTACT: MATT BUONICONTI 878-750-9948




SCALE VERIFICATION
BAR IS ONE INCH ON ORIGINAL DRAWING
IF NOT ONE INCH ON THIS SHEET ADJUST SCALES
ACCORDINGLY




REVISIONS			
REV. NO	DATE	DESCRIPTION	BY
1	04/16/24	CITY COMMENTS	JO


FOREST TRACE
METRO DISTRICT

FOREST TRACE FILING NO. 2
EROSION CONTROL IMPROVEMENTS

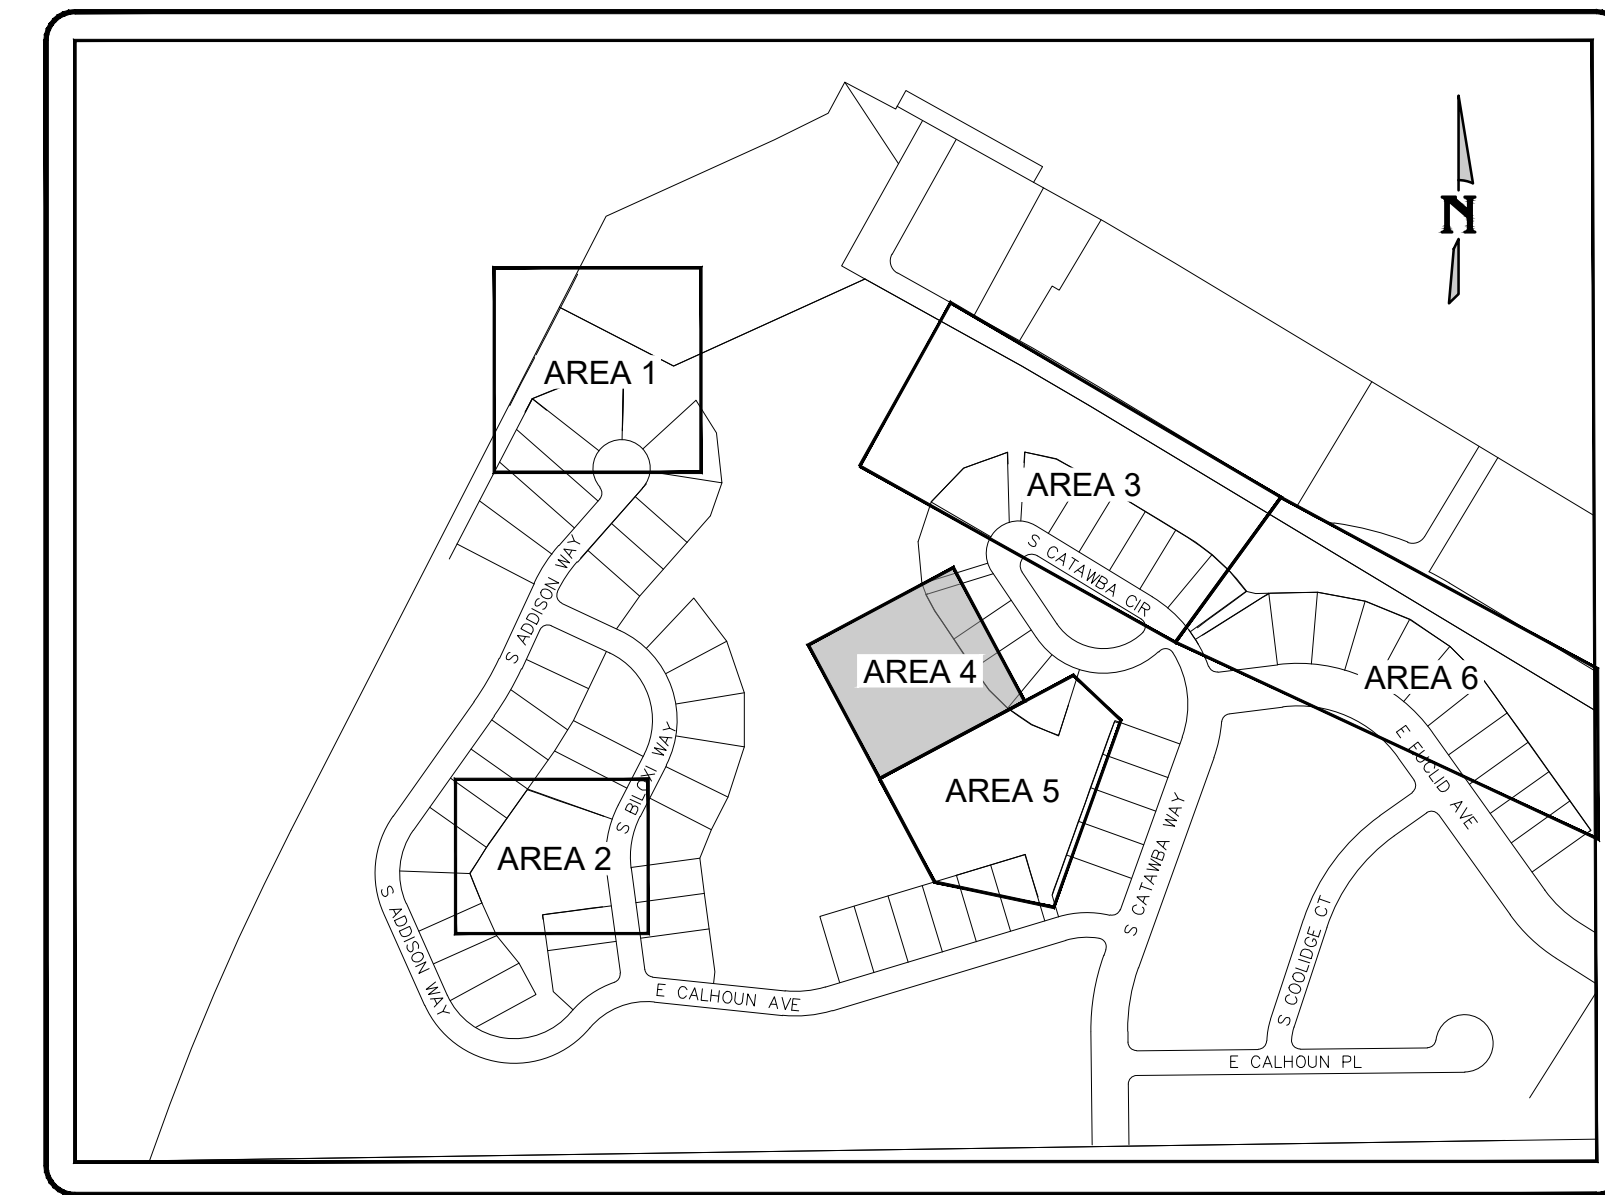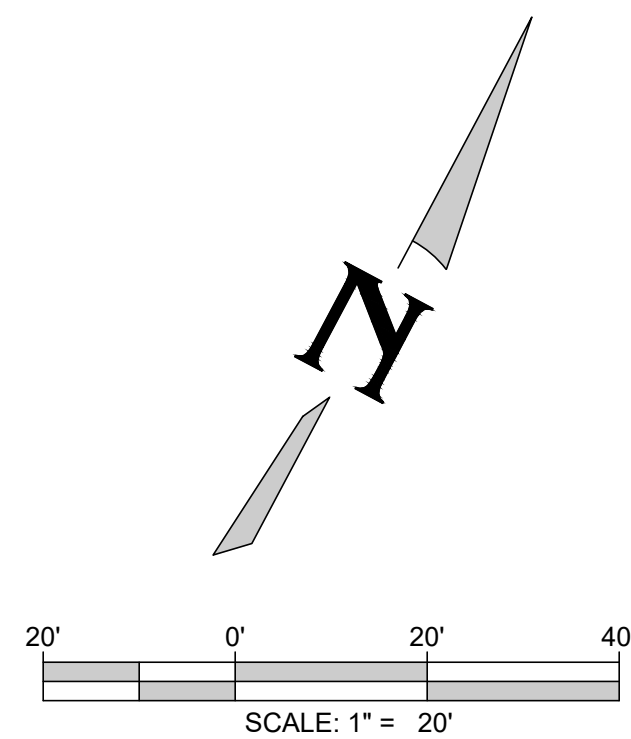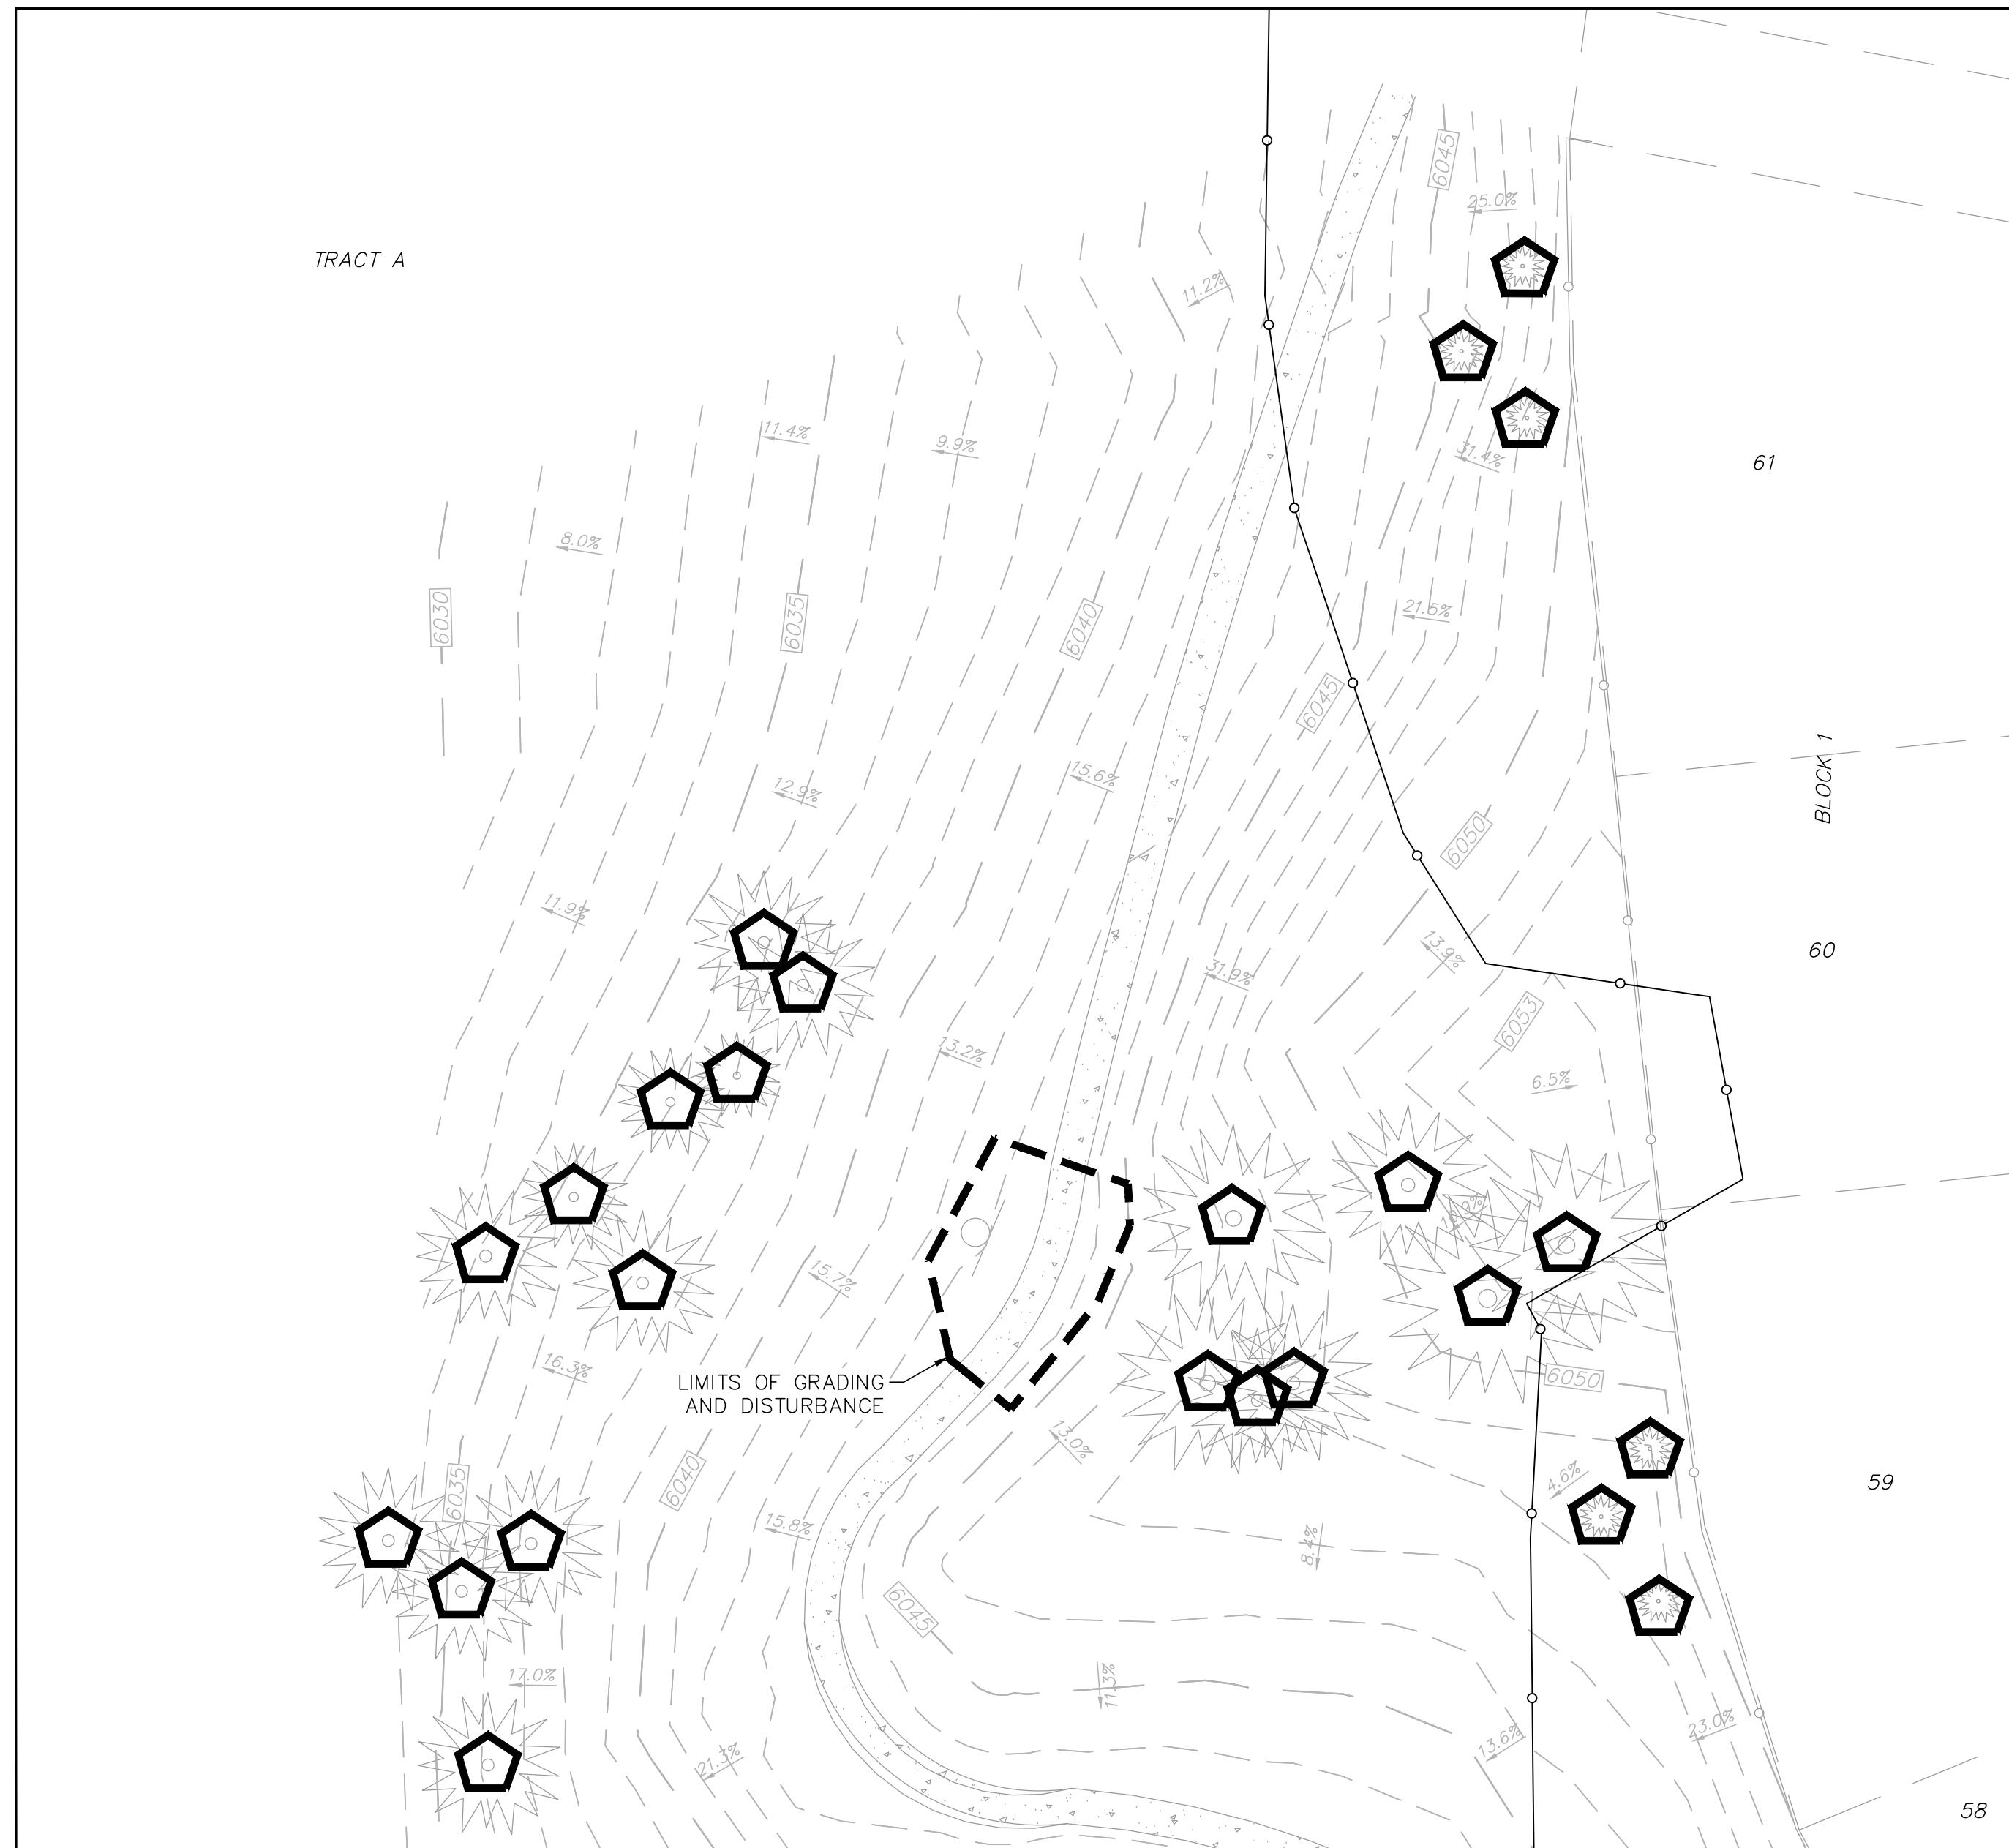PROJECT #	1938
DATE	01/24/24
SHEET TITLE	TREE PROTECTION PLAN - AREA 3
SITE PLAN #	
SHEET #	3



TREE PROTECTION PLAN LEGEND	
LIMITS OF DISTURBANCE	-----
EXISTING TREES TO BE PRESERVED	
EXISTING TREES TO BE REMOVED AND REPLACED	
EXISTING TREES TO BE RELOCATED	

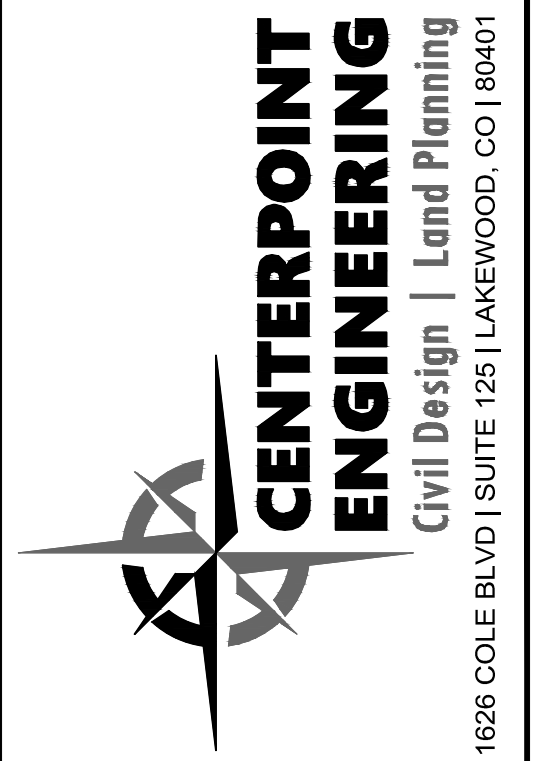

**NOT FOR
CONSTRUCTION**



Know what's below.
Call before you dig.
 CALL 811 FORTY-EGHTE HOURS
 PRIOR TO DIGGING, GRADING OR
 EXCAVATING FOR THE MARKING
 OF UNDERGROUND MEMBER
 UTILITIES

<p>OWNER FOREST TRACE METRO DISTRICT #3 2154 E COMMONS AVE #2000 CENTENNIAL, CO 80122 CONTACT: DANIEL FRANK 303-520-3085</p>	<p>ENGINEER/APPLICANT CENTERPOINT ENGINEERING 1625 COLE BLVD, SUITE 125 LAKEWOOD, CO 80401 CONTACT: MATT BUONO, PE (978) 790-9948</p>
--	---



SCALE VERIFICATION
BAR IS ONE INCH ON ORIGINAL DRAWING

IF NOT ONE INCH ON THIS SHEET ADJUST SCALES
ACCORDINGLY

[illegible]

**FOREST TRACE
METRO DISTRICT**

PROJECT #	1938
DATE	01/24/24
SHEET TITLE	
<p>TREE</p> <p>PROTECTION</p> <p>PLAN - AREA 4</p>	
SITE PLAN #	
<p>4</p>	
SHEET #	

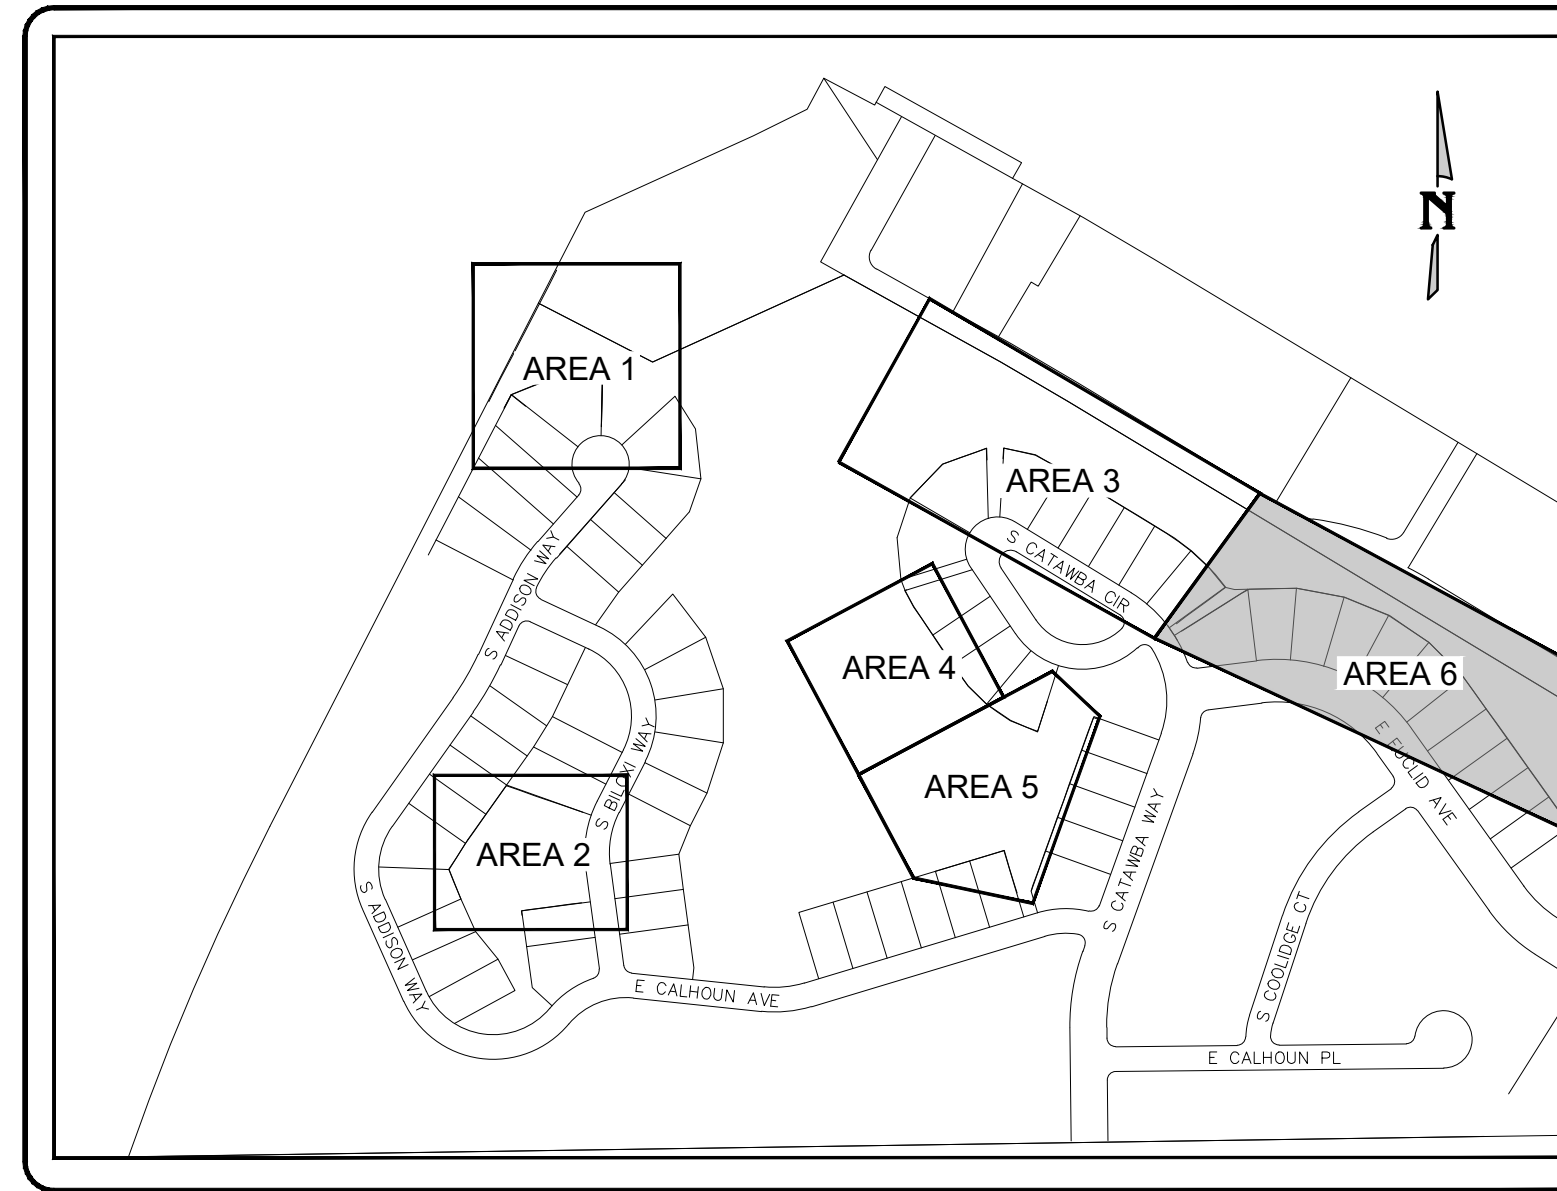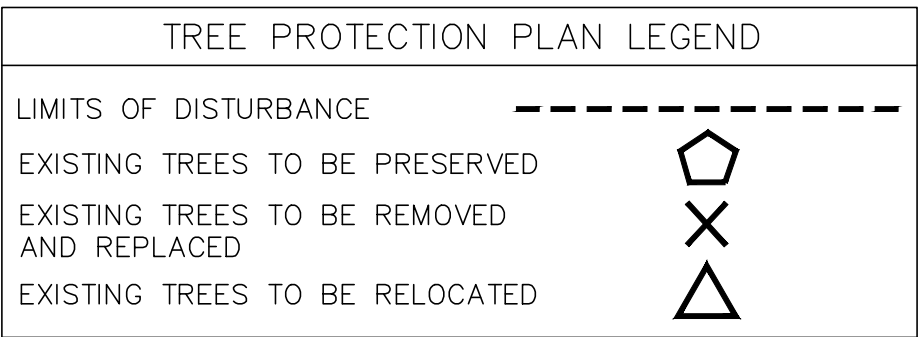

Know what's below.
Call before you dig

CALL 811 FORTY-EIGHT HOURS
PRIOR TO DIGGING, GRADING OR
EXCAVATING FOR THE MARKING
OF UNDERGROUND MEMBER
UTILITIES

<u>OWNER</u>	<u>ENGINEER/APPLICANT</u>
FOREST TRACE METRO	CENTERPOINT ENGINEERING
DISTRICT #3	1625 COLE BLVD, SUITE 12
2154 E COMMONS AVE #2000	LAKEWOOD, CO 80401
CENTENNIAL, CO 80122	CONTACT: MATT BUONO, P
CONTACT: DANIEL FRANK	(978) 790-9948
303-520-3085	

SCALE VERIFICATION
BAR IS ONE INCH ON ORIGINAL DRAWING
IF NOT ONE INCH ON THIS SHEET ADJUST SCALES
ACCORDINGLY

[illegible]

FOREST TRACE METRO DISTRICT

FOREST TRACE FILING NO. 2
EROSION CONTROL IMPROVEMENT

PROJECT #	1938
DATE	01/24/24
SHEET TITLE	
<p>TREE PROTECTION PLAN - AREA 6</p>	
SITE PLAN #	
<p>6</p>	
SHEET #	