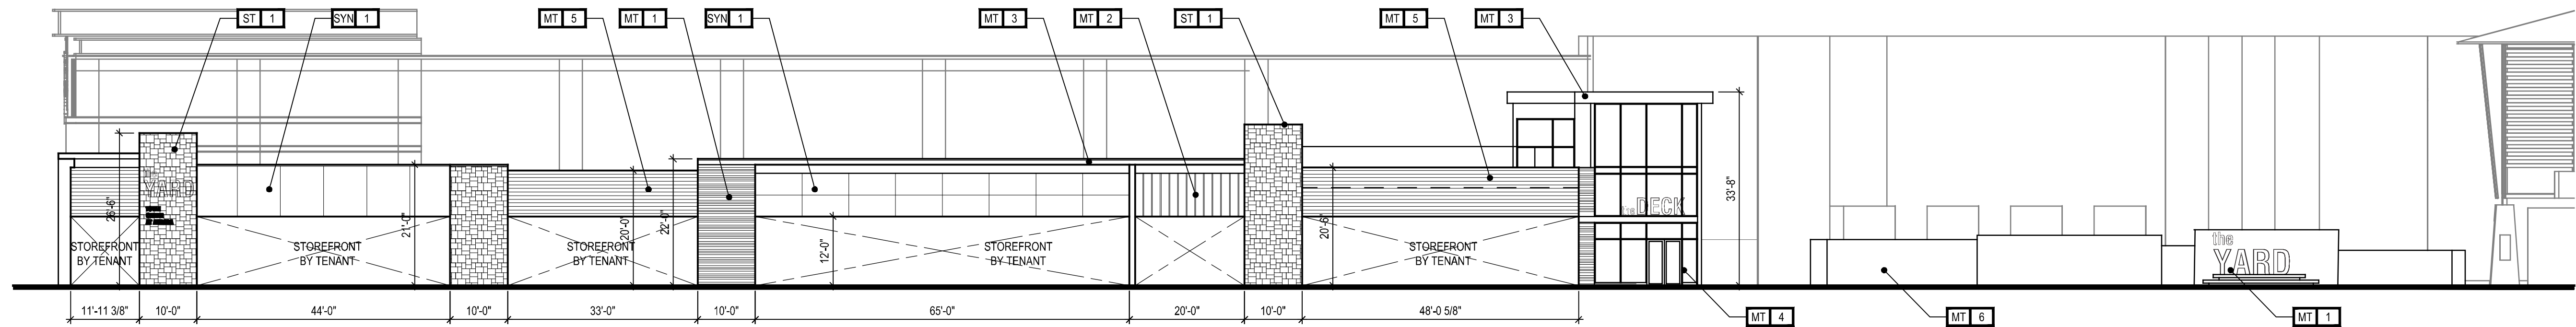
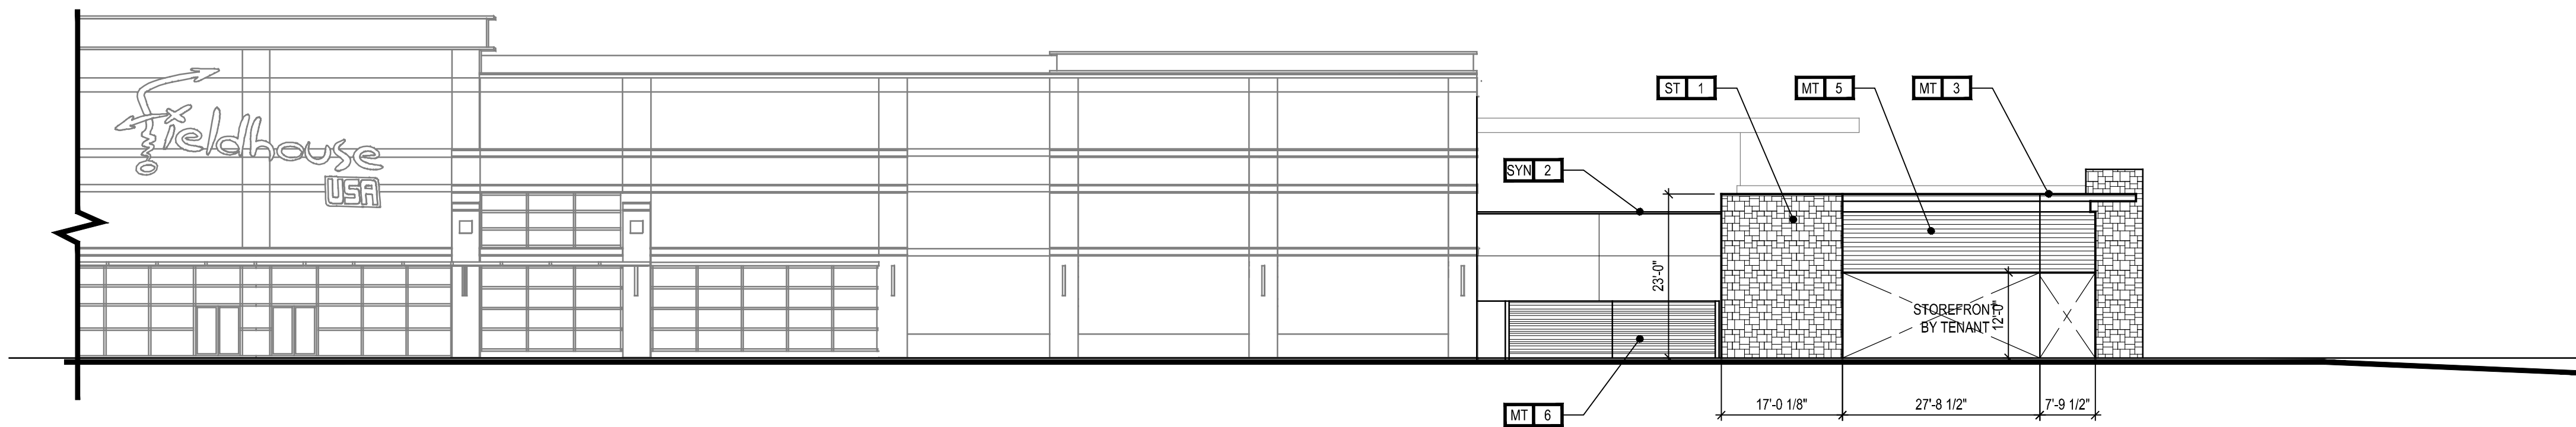


## WEST FACADE

$$1/16'' = 1'-0''$$


## ELEVATION - NORTH FACADE FACADE


$$1/16'' = 1'-0''$$


### ELEVATION - EAST FACADE


$$1/16'' = 1'-0''$$

C1  
A2001

9/23/2021 3:45:36 PM BM 360/057 8300.000 - Town Center Residential/Architecture - 57.8300.000 - Town Center\_RESIDENTIAL.rvt

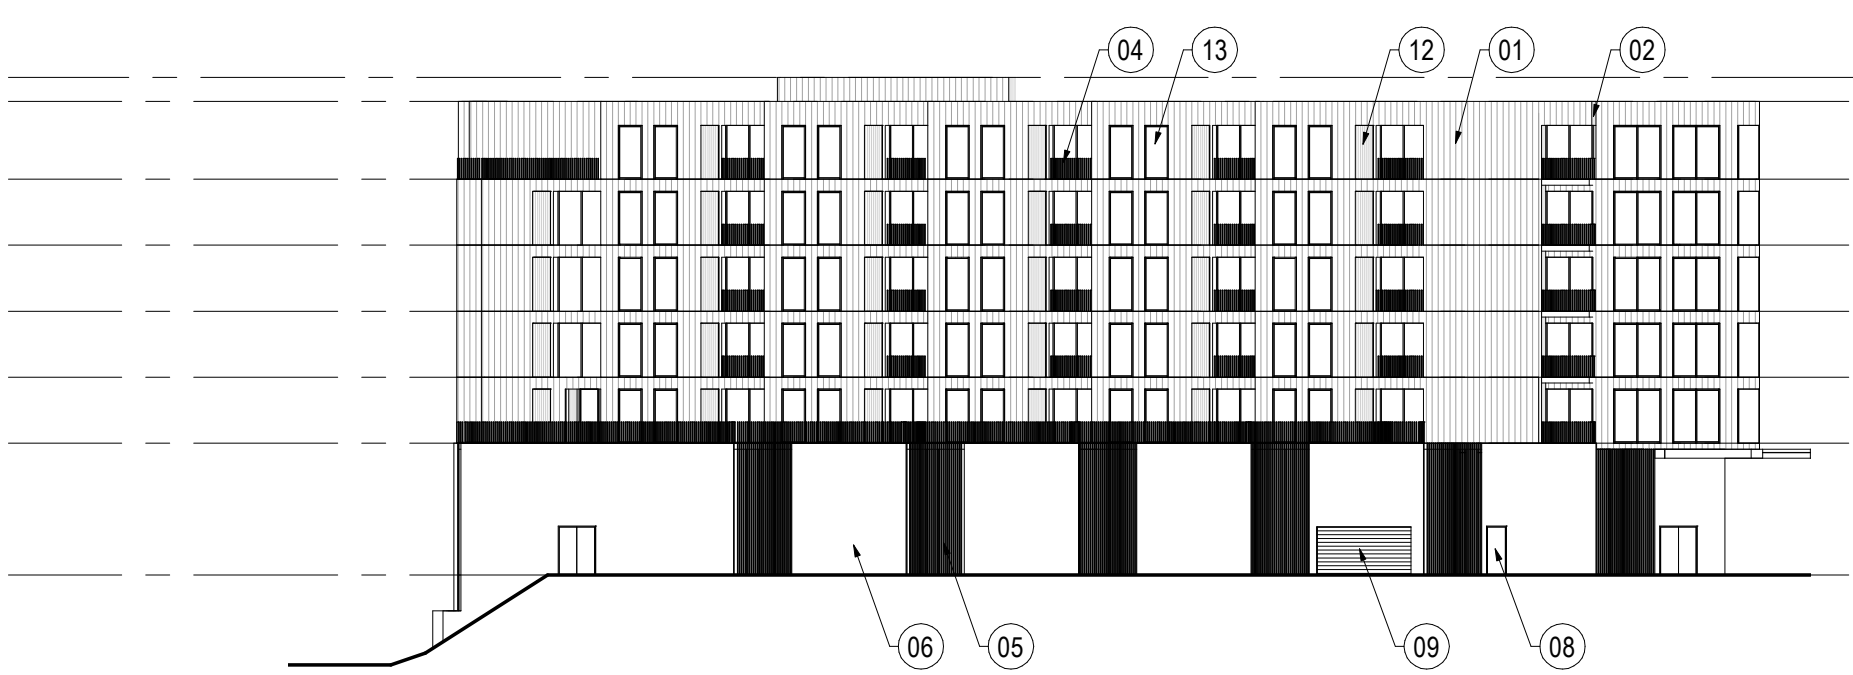

02 NORTH ELEVATION  
SCALE: 1/32" = 1'-0"

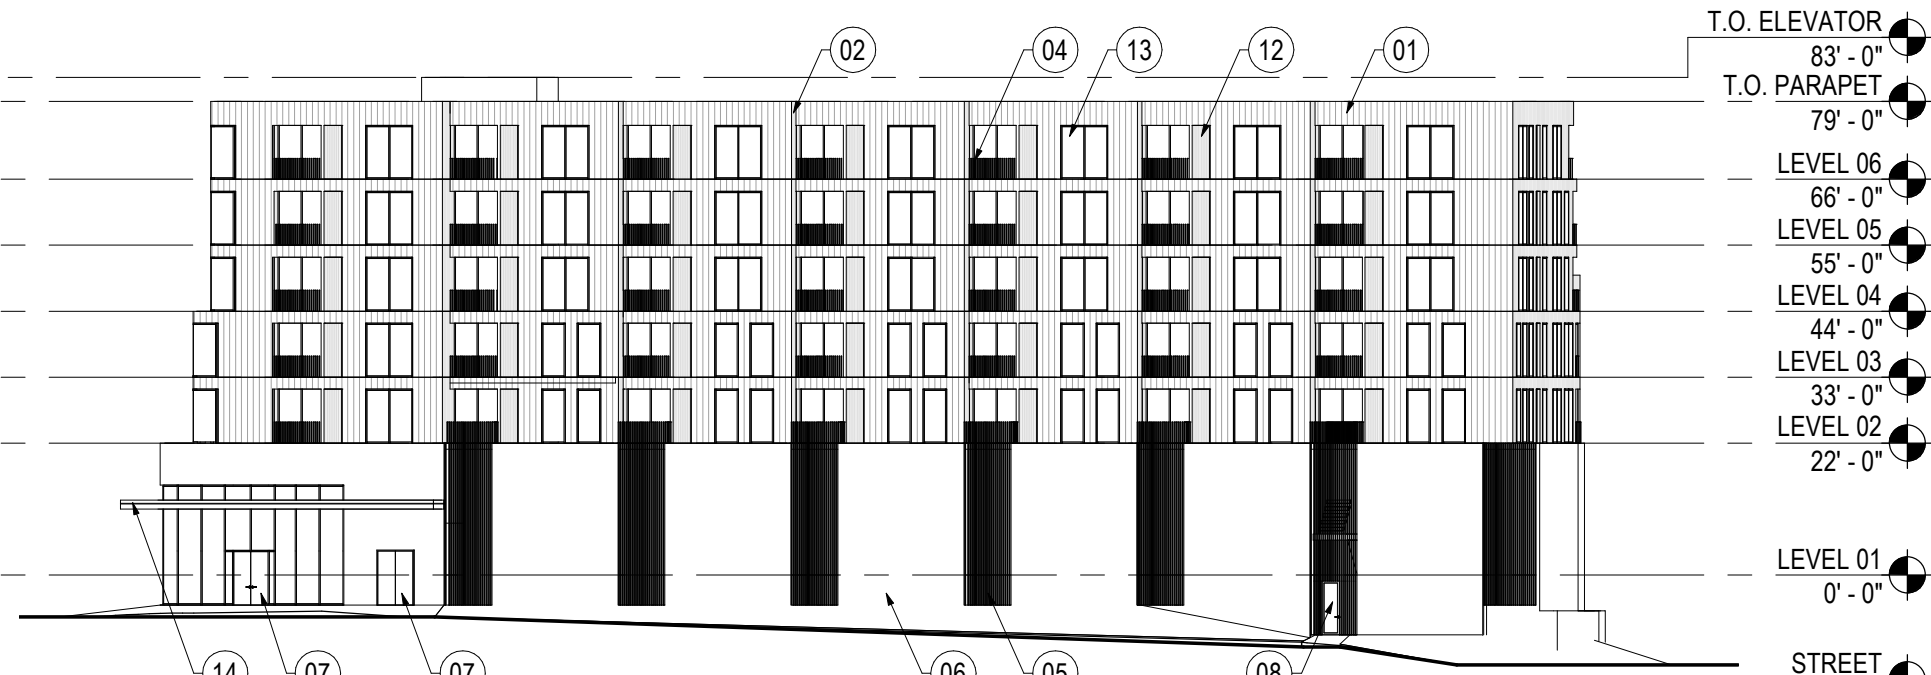

01 SOUTH ELEVATION  
SCALE: 1/32" = 1'-0"



03 EAST ELEVATION  
SCALE: 1/32" = 1'-0"



04 WEST ELEVATION  
SCALE: 1/32" = 1'-0"

## SHEET NOTES

- 01 COMPOSITE WALL PANEL A
- 02 COMPOSITE WALL PANEL B
- 03 COMPOSITE WALL PANEL C
- 04 ALUMINUM GUARDRAIL - DARK BRONZE
- 05 ALUMINUM SCREEN - DARK BRONZE
- 06 CEMENTITIOUS WALL PANEL
- 07 BUILDING ENTRANCE
- 08 BUILDING EXIT
- 09 OVERHEAD DOOR
- 10 CANOPY FRAME - DARK BRONZE
- 11 METAL WALL PANEL A
- 12 DECORATIVE MECHANICAL PANEL
- 13 HIGH PERFORMANCE CLEAR GLAZING
- 14 BUILDING SIGNAGE

## Concord Eastridge

Aurora, CO

## Gensler

2575 East Camelback Road  
Suite 175  
Phoenix, AZ 85016  
United States

Tel 602.523.4900  
Fax 602.523.4949

Date	Description
8/6/21	Site Plan Submittal

Seal / Signature

NOT FOR  
CONSTRUCTION

Project Name

TOWN CENTER AT AURORA  
PHASE 2 DEVELOPEMENT

Project Number

57.8300.000


Description

MULTI-FAMILY BUILDING  
ELEVATIONS

Scale

1/32" = 1'-0"

Ref North

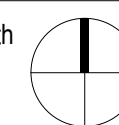

2 OF 4

9/23/2021 3:57:21 PM BM 360/057 8300.000 - Town Center Residential/Architecture - 57.8300.000 - Town Center\_HOTEL.rvt



02 BUILDING ELEVATION - EAST  
SCALE: 1/8" = 1'-0"



01 BUILDING ELEVATION - WEST  
SCALE: 1/8" = 1'-0"

## SHEET NOTES

- 01 COMPOSITE WALL PANEL A
- 02 METAL WALL PANEL - ALUMINUM TEAL
- 03 SYNTHETIC WALL FINISH - WHITE
- 04 COMPOSITE WALL PANEL B
- 05 HIGH PERFORMANCE CLEAR GLAZING
- 06 PERFORATED METAL PANEL
- 07 SPANDREL PANEL - WHITE
- 08 SPANDREL PANEL - ALUMINUM TEAL
- 09 ALUMINUM FRAMING - ALUMINUM TEAL
- 10 ALUMINUM FRAMING - DARK BRONZE
- 11 MECHANICAL EQUIPMENT TO BE FULLY SCREENED

## Concord Eastridge

14200 E Alameda Ave  
Aurora, CO 80012

## Gensler

While editing the title block  
select & change this Family Type  
via the Type selector  
to set the correct  
Office Information

Tel Do not enter  
Fax Text here

△	Date	Description
1	8/6/21	Site Plan Submittal

Seal / Signature

**NOT FOR  
CONSTRUCTION**

Project Name

TOWN CENTER AT AURORA  
PHASE 2 DEVELOPEMENT

Project Number

57.8301.000

Description

HOTEL E&W BUILDING  
ELEVATIONS

Scale

1/8" = 1'-0"

3 OF 4

9/23/2021 3:54:28 PM    BIM\_360/057.8300.000 - Town Center Residential/Architecture - 57.8300.000 - Town Center\_HOTEL.rvt



02 BUILDING ELEVATION - NORTH  
SCALE: 1/8" = 1'-0"



01 BUILDING ELEVATION - SOUTH  
SCALE: 1/8" = 1'-0"

## SHEET NOTES

- 01 COMPOSITE WALL PANEL A
- 02 METAL WALL PANEL - ALUMINUM TEAL
- 03 SYNTHETIC WALL FINISH - WHITE
- 04 COMPOSITE WALL PANEL B
- 05 HIGH PERFORMANCE CLEAR GLAZING
- 06 PERFORATED METAL PANEL
- 08 SPANDREL PANEL - ALUMINUM TEAL
- 09 ALUMINUM FRAMING - ALUMINUM TEAL
- 10 ALUMINUM FRAMING - DARK BRONZE
- 11 BUILDING SIGNAGE

# Concord Eastridge

14200 E Alameda Ave  
Aurora, CO 80012

## Gensler

While editing the title block  
select & change this Family Type  
via the Type selector  
to set the correct  
Office Information

Tel Do not enter  
Fax Text here

△	Date	Description
1	8/6/21	Site Plan Submittal

Seal / Signature

**NOT FOR  
CONSTRUCTION**

Project Name

TOWN CENTER AT AURORA  
PHASE 2 DEVELOPEMENT

Project Number

57.8301.000

Description

HOTEL N&S BUILDING  
ELEVATIONS

Scale

1/8" = 1'-0"

4 OF 4