

ABILENE SQUARE

Amended Site Plan and Use Approval
Sheet 1 of 3

Legal Description:
Block 1, Lot 6, ABILENE SQUARE SUBDIVISION PLAT NO. 1, ABILENE COUNTY, COLORADO

City of Aurora Approvals:
City Council Meeting: 11/15/18
Planning Commission: 11/15/18
City Manager: 11/15/18

Recorder's Certificate:
Approved for filing in the office of the State and County Clerks of Aurora, Colorado, on 11/15/18.

Administrative Amendments:
1. Amend the generator location to the location shown on the attached Delta 23.



This cover sheet should be sheet 1 of your submittal.

Provide delta 23 identifying the diesel generator (plus specifics).

Cloud changes. Provide delta 23 identifying the diesel generator (plus specifics).

If you have questions please work with your case manager.

This sheet showing the clouded generator should be included in your submittal. Make to include any references that address requirements.

MISSISSIPPI AVE

LOT

OUTD

THE HOME DEPOT


The minimum distance cannot be less than 5 feet from the structure. Increase the distance from the structure.

Please identify and label the impact protection that will be provided. Example: enclosure or bollards

Identify the distance from the generator to the property.


Please identify the distances from nearby openings

Show and label any and all easements on the Site Plan

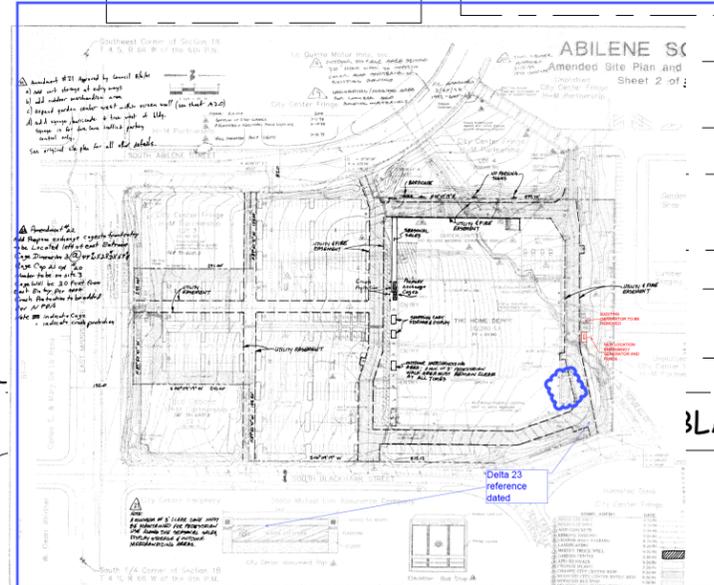

1 SITE PLAN
1" = 100'-0"

2 SITE PLAN - Callout 1
1/8" = 1'-0"

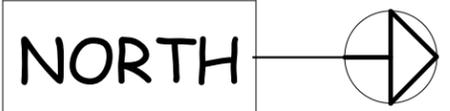

3450 N. NEVADA AVE. #100
COLORADO SPRINGS, CO 80907
PH: 719-632-7683 FX: 719-4719660

REVISIONS	
No.	DESCRIPTION

DRAWN BY: JMH CHECKED BY: JR

PROJECT: NIXON POWER HOME DEPOT - AROURA
SCALE: As indicated
PROJECT No: PROJECT NUMBER

SHEET TITLE: GENERATOR / SITE
6/12/2019 1:19:32 PM

SHEET NO.
ES-01

11X17 SHEET

6/12/2019 1:19:32 PM