


EXTERIOR MATERIALS 1/14/2017


BRK-1	FACE BRICK VENEER - SIZE STANDARD REFER TO SPECIFICATION SECTION 04100 FOR ACCEPTABLE MANUFACTURERS MORTAR - ARGOS BUSH (TO ORDER CALL: WESLEY ALBRIGHT # 424-862-6386 -WALBRIGHT@ARGOS-USA.COM)
BRK-11	FACE BRICK VENEER - SIZE STANDARD MANUFACTURER: ROBINSON BRICK CO. COLOR: SAINT CLOUD
BRK-12	FACE BRICK VENEER - SIZE STANDARD MANUFACTURER: ROBINSON BRICK CO. COLOR: WATERLOO
BRK-13	FACE BRICK VENEER - SIZE STANDARD MANUFACTURER: SIOUX CITY BRICK & TILE COLOR: CHARCOAL GRAY VELOUR
BRK-14	FACE BRICK VENEER - SIZE STANDARD MANUFACTURER: SIOUX CITY BRICK & TILE COLOR: GRAND CANYON VELOUR
CS-1	CAST STONE MANUFACTURER: ARRIS CRAFT COLOR: COTTON
GT-1	CERAMIC TILE MANUFACTURER: DAL-TILE COLOR: MATCH EXISTING
EIFS-1	EIFS MANUFACTURER: DRYVIT COLOR: CREAMY WHITE
COPING	PRE-FINISHED METAL COPING - COLOR TO MATCH EIFS-1
GLAZ	ALUMINUM STOREFRONT/CURTAIN-WALL SYSTEM COLOR OF MULLIONS (EXT.) TO MATCH DSG EXTERIOR "HARTFORD GREEN"
DOOR	ALUMINUM AUTOMATIC SLIDING DOOR COLOR TO MATCH DSG EXTERIOR "HARTFORD GREEN"
SIGN-1	INDIVIDUAL LETTER SIGNAGE w/ INTERNALLY ILLUMINATED LETTERS, SUPPLIED AND INSTALLED BY VENDOR #8
SIGN-2	WALL MOUNTED INTERNALLY ILLUMINATED BOX SIGN, SUPPLIED AND INSTALLED BY VENDOR #8
LIGHT-1	EXTERIOR DECORATIVE LIGHT FIXTURE, REFER TO ELECTRICAL DRAWINGS
LIGHT-2	EXTERIOR SECURITY LIGHT FIXTURE, REFER TO ELECTRICAL DRAWINGS
LIGHT-3	EXTERIOR EMERGENCY LIGHT FIXTURE, REFER TO ELECTRICAL DRAWINGS
PAINT-1	EXTERIOR PAINT - MATCH BRK-12
PAINT-2	EXTERIOR PAINT - MATCH EXISTING CAST STONE-ARRIS CRAFT-015TER

ALL GLASS DOORS AND WINDOWS AT GRADE ARE TO BE SECURED WITH XPANDA SECURITY GATES, MODEL GSD25H, GREY FINISH. GATES PROVIDED AND INSTALLED BY XPANDA SECURITY PRODUCTS, (800) 835-0214, G.C. TO COORDINATE.

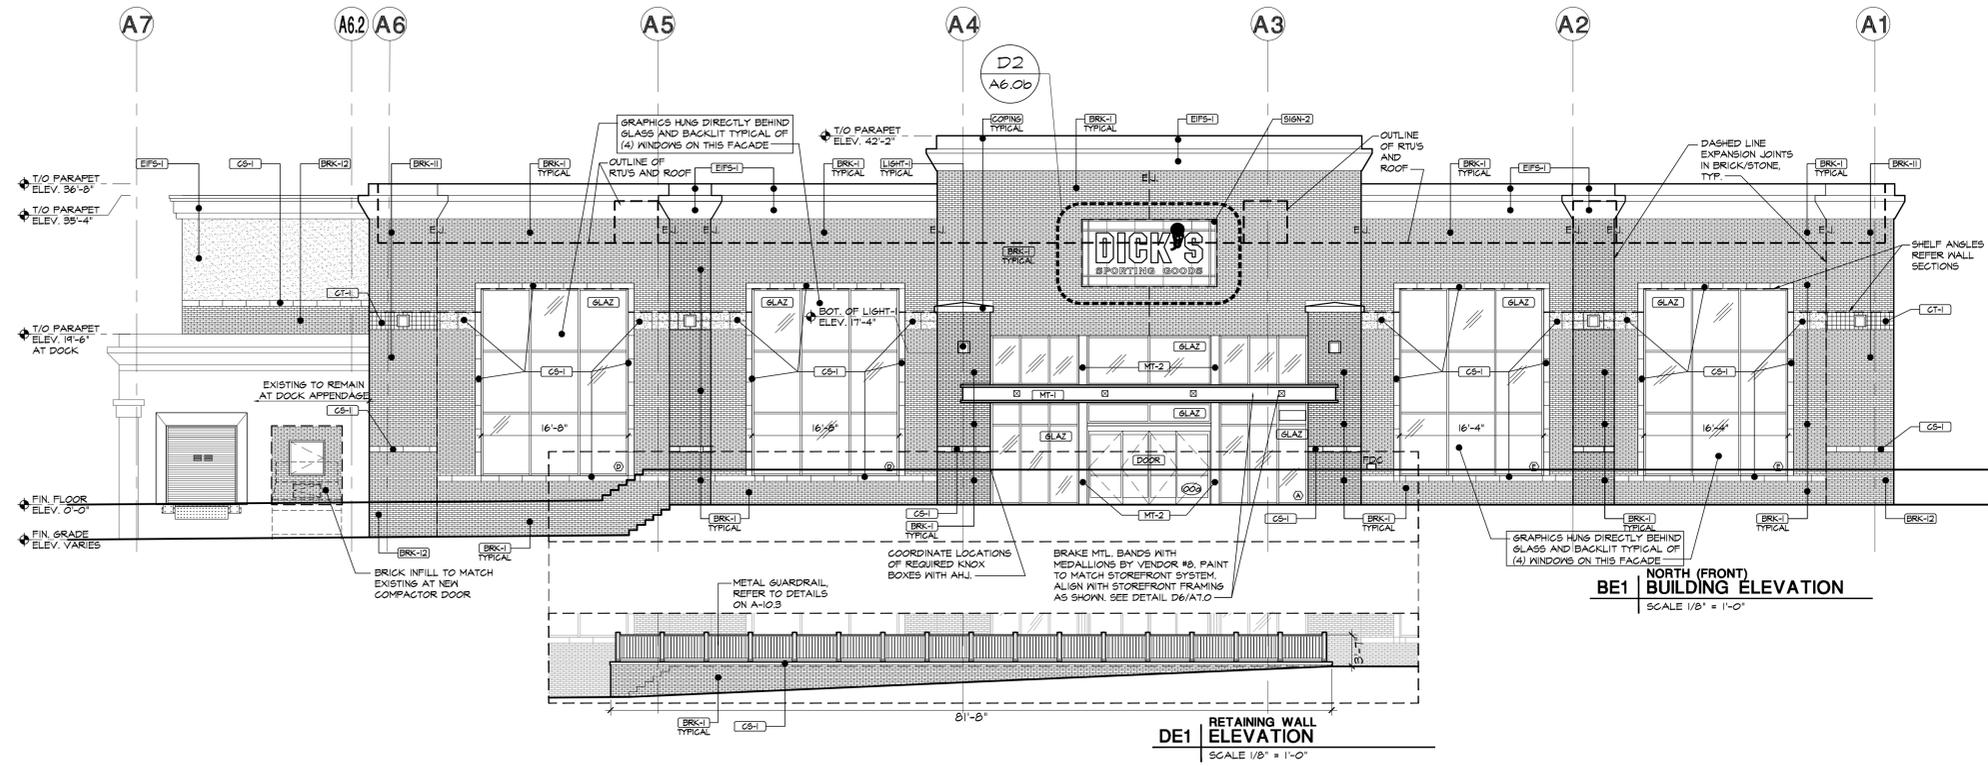

BE1 BUILDING ELEVATION
SCALE 1/8" = 1'-0"

DE1 RETAINING WALL ELEVATION
SCALE 1/8" = 1'-0"

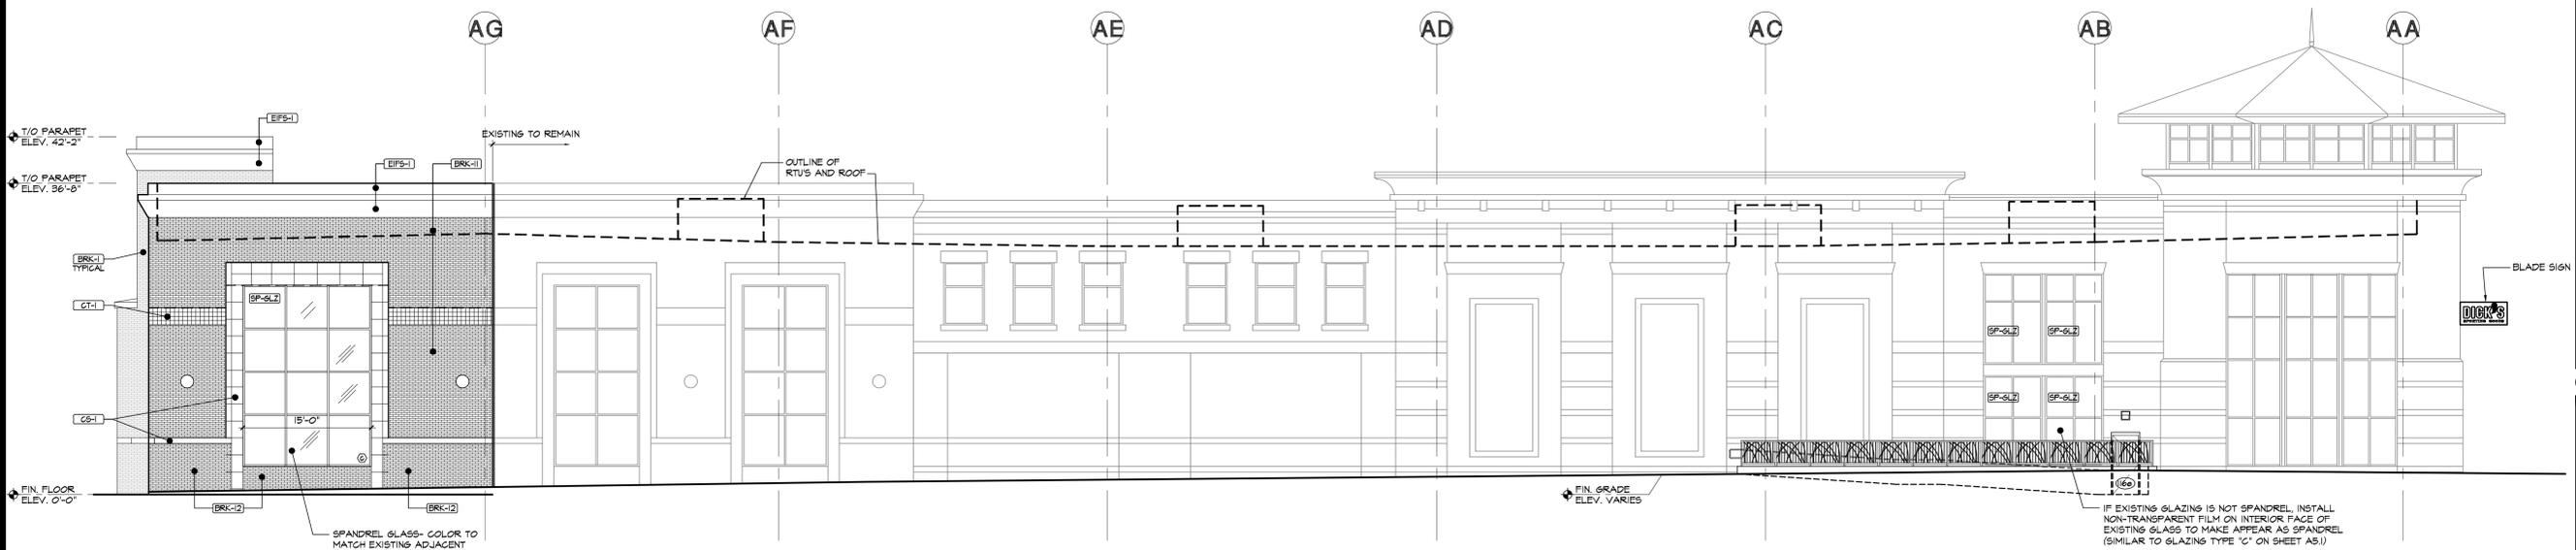

BE2 SOUTHWEST (SIDE) BUILDING ELEVATION
SCALE 1/8" = 1'-0"

Design and construction documents are instruments of service given in confidence and remain the property of Herschman Architects. The use of these documents for purposes other than the specific project named herein is strictly prohibited without expressed written consent of Herschman Architects, Incorporated.

Date	Issue
7/1/17	Steel & Foundation
7/27/2017	SITE PLAN AMENDMENT
9/01/2017	SITE PLAN 2ND SUBMISSION

Drawn By: ablv
Project No.: IS665.00

B U I L D I N G S U I T E S T O R E S
 SOUTHLANDS LIFESTYLE CENTER
 AURORA, CO 80016-5323
 store #1343

DICK'S SPORTING GOODS
 SOUTHLANDS LIFESTYLE CENTER
 AURORA, CO 80016-5323
 store #1343

HERSCHMAN ARCHITECTS
 INCORPORATED
 25001 EMERY ROAD, SUITE 400
 CLEVELAND, OH 44128
 TEL (216) 223-3200
 FAX (216) 223-3210
 www.herschmanarchitects.com