

THE AURORA HIGHLANDS SUBDIVISION FILING NO. 21

A RESUBDIVISION OF A PORTION OF TRACT E, THE AURORA HIGHLANDS SUBDIVISION FILING NO. 1
SITUATED IN THE WEST HALF OF SECTION 29, TOWNSHIP 3 SOUTH, RANGE 65 WEST OF THE SIXTH PRINCIPAL MERIDIAN,
CITY OF AURORA, COUNTY OF ADAMS, STATE OF COLORADO
SHEET 1 OF 9

Provide Certificate of taxes due.
Provide revised closure report.
Provide updated title commitment dated within 30 days of plat acceptance date.

UPDATED TITLE AND TAX CERTS WILL BE ORDERED
WHEN WE GET CLOSER TO RECORDING.

UPDATED CLOSURE SHEET WILL BE SUBMITTED.

DEDICATION


KNOW ALL PEOPLE BY THESE PRESENTS THAT THE UNDERSIGNED WARRANT THEY ARE THE OWNERS OF A PARCEL OF LAND BEING A PORTION OF TRACT E AS DEPICTED ON PLAT OF THE AURORA HIGHLANDS SUBDIVISION FILING NO. 1 RECORDED AT RECEPTION NO. 2019000089309 IN THE OFFICIAL RECORDS OF THE CLERK AND RECORDER, COUNTY OF ADAMS, STATE OF COLORADO, SITUATED IN THE WEST HALF OF SECTION 29, TOWNSHIP 3 SOUTH, RANGE 65 WEST OF THE 6TH PRINCIPAL MERIDIAN, CITY OF AURORA, SAID COUNTY AND STATE, MORE PARTICULARLY DESCRIBED AS FOLLOWS:

LEGAL DESCRIPTION CONTINUED ON SHEET 2.

HAVE LAID OUT, PLATTED, AND SUBDIVIDED THE SAME INTO LOTS, BLOCKS AND TRACTS AS SHOWN ON THIS PLAT UNDER THE NAME AND STYLE OF **THE AURORA HIGHLANDS SUBDIVISION FILING NO. 21**, AND BY THESE PRESENTS DO HEREBY DEDICATE TO THE CITY OF COLORADO, FOR THE PERPETUAL USE OF THE PUBLIC, THE STREETS AND EASEMENTS AS SHOWN HEREON AND NOT PREVIOUSLY DEDICATED TO THE PUBLIC.

please be advised,
Flg 17 must be
recorded prior to
the final approval
of this plat

COMMENT NOTED. THANK YOU

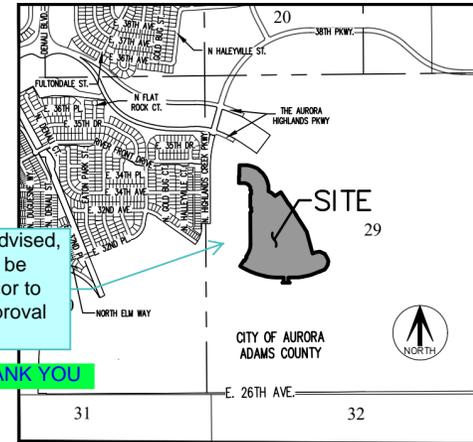

VICINITY MAP
SCALE 1" = 2000'

COVENANTS

THE UNDERSIGNED OWNER, FOR THEMSELVES, THEIR HEIRS, SUCCESSORS AND ASSIGNS, COVENANT AND AGREE WITH THE CITY OF AURORA;

NO STRUCTURE CONSTRUCTED ON ANY PORTION OF THE PLATTED LAND SHOWN HEREIN SHALL BE OCCUPIED OR USED UNLESS AND UNTIL ALL PUBLIC IMPROVEMENTS, AS DEFINED BY CHAPTER 146 OF THE CITY CODE OF AURORA, COLORADO, ARE IN PLACE AND ACCEPTED BY THE CITY OR CASH FUNDS OR OTHER SECURITY FOR THE SAME ARE ESCROWED WITH THE CITY OF AURORA AND A CERTIFICATE OF OCCUPANCY HAS BEEN ISSUED BY THE CITY;

ALL ELECTRICAL, COMMUNITY UTILITY LINES AND SERVICES, AND STREET LIGHTING CIRCUITS, EXCEPT AS PROVIDED IN SECTION 126-505 OF THE CITY CODE AS THE SAME MAY BE AMENDED FROM TIME TO TIME, SHALL BE INSTALLED UNDERGROUND;

ALL CROSSINGS OR ENCROACHMENTS, INCLUDING BUT NOT LIMITED, TO PRIVATE LANDSCAPE IRRIGATION SYSTEMS, UNDERDRAINS, OR PRIVATE UTILITIES INTO EASEMENTS OWNED BY THE CITY OF AURORA ARE ACKNOWLEDGED BY THE UNDERSIGNED AS BEING SUBJECT TO THE CITY OF AURORA'S USE AND OCCUPANCY OF SAID EASEMENTS AND RIGHTS-OF-WAY. THE UNDERSIGNED, THEIR SUCCESSORS AND ASSIGNS, HEREBY AGREE TO INDEMNIFY AND HOLD HARMLESS THE CITY OF AURORA FOR ANY LOSS, DAMAGE, OR REPAIR TO PRIVATE LANDSCAPE IRRIGATION SYSTEMS, UNDERDRAINS, OR PRIVATE UTILITIES THAT MAY RESULT FROM THE CITY OF AURORA'S USE AND OCCUPANCY OR EXERCISE OF ITS RIGHTS IN SAID EASEMENTS AND RIGHTS OF WAY. THE UNDERSIGNED, ITS SUCCESSORS AND ASSIGNS, FURTHER AGREES TO REMOVE, REPAIR, REPLACE, RELOCATE, MODIFY, OR OTHERWISE ADJUST SAID PRIVATE LANDSCAPE IRRIGATION SYSTEMS, UNDERDRAINS, PRIVATE DETENTION POND AND DRAINAGE FEATURES, OR PRIVATE UTILITIES UPON REQUEST FROM THE CITY OF AURORA AND AT NO EXPENSE TO THE CITY OF AURORA.

CITY OF AURORA APPROVALS

THE FOREGOING INSTRUMENT IS APPROVED FOR FILING AND CONVEYANCE OF STREETS AND EASEMENTS, AS SHOWN HEREON AND IS ACCEPTED BY THE CITY OF AURORA, COLORADO, THIS DAY OF _____, 20__ AD, SUBJECT TO THE CONDITION THAT THE CITY SHALL UNDERTAKE MAINTENANCE OF ANY SUCH STREETS ONLY AFTER CONSTRUCTION HAS BEEN COMPLETED BY THE SUBDIVIDER TO CITY OF AURORA SPECIFICATIONS.

CITY ENGINEER DATE

PLANNING DIRECTOR DATE

SHEET INDEX

- SHEET 1 COVER SHEET
- SHEET 2 LEGAL DESCRIPTION, GENERAL NOTES
- SHEET 3 OVERALL BOUNDARY, LINE AND CURVE TABLES
- SHEETS 4-9 LOT DETAILS

OWNER:

CENTURY LAND HOLDINGS, LLC, A COLORADO LIMITED LIABILITY COMPANY

BY: _____

NAME: _____

IT'S: _____

STATE OF _____)

COUNTY OF _____)SS

THE FOREGOING INSTRUMENT WAS ACKNOWLEDGED BEFORE ME THIS _____ DAY OF

_____ 20__ AD. BY _____, AS _____

OF _____

WITNESS MY HAND AND OFFICIAL SEAL

NOTARY PUBLIC

MY COMMISSION EXPIRES: _____

REPEAT COMMENT. DATE WILL BE ADDED WHEN
WE SIGN THE FINAL PDFS BEFORE RECORDING.
WE DO NOT SET THE PLAT BOUNDARY CORNERS
TILL THE PLAT HAS BEEN SIGEND AND
RECORDED. DUE TO ON GOING CHANGES.

SURVEYOR'S CERTIFICATE:

I HEREBY CERTIFY I WAS IN RESPONSIBLE CHARGE OF THE SURVEY WORK USED IN THE PREPARATION OF THIS PLAT; THE POSITIONS OF THE PLATTED POINTS SHOWN HEREON HAVE AN ACCURACY OF NOT LESS THAN ONE (1) FOOT IN TEN THOUSAND (10,000) FEET PRIOR TO ADJUSTMENTS; AND ALL BOUNDARY MONUMENTS AND CONTROL CORNERS SHOWN HEREON WERE IN PLACE AS DESCRIBED ON _____, 20__.

I FURTHER CERTIFY THAT THE INFORMATION CONTAINED HEREIN IS ACCURATE AND IN ACCORDANCE WITH APPLICABLE STANDARDS OF PRACTICE TO MY KNOWLEDGE, INFORMATION AND BELIEF. THIS CERTIFICATION IS NOT A GUARANTY OR WARRANTY, EITHER EXPRESSED OR IMPLIED.

BRADY J. MOORHEAD, LICENSED PROFESSIONAL LAND SURVEYOR
COLORADO P.L.S. NO. 38668
FOR AND ON BEHALF OF AZTEC CONSULTANTS, INC.

NOTICE: ACCORDING TO COLORADO LAW YOU MUST COMMENCE ANY LEGAL ACTION BASED UPON ANY DEFECT IN THIS SURVEY WITHIN THREE YEARS AFTER YOU FIRST DISCOVER SUCH DEFECT. IN NO EVENT MAY ANY ACTION BASED UPON ANY DEFECT IN THIS SURVEY BE COMMENCED MORE THAN TEN YEARS FROM THE DATE OF THE CERTIFICATION SHOWN HEREON.
NOTICE:

FOR REVIEW

AZTEC CONSULTANTS, INC. 300 East Mineral Ave., Suite 1 Littleton, Colorado 80122 Phone: (303) 713-1898 Fax: (303) 713-1897 www.aztecconsultants.com AzTec Proj. No.: 65322-06 Drawn By: RDR	DATE OF PREPARATION:	03-15-2022
	SCALE:	N/A
SHEET 1 OF 9		

THE AURORA HIGHLANDS SUBDIVISION FILING NO. 21

A RESUBDIVISION OF A PORTION OF TRACT E, THE AURORA HIGHLANDS SUBDIVISION FILING NO. 1
SITUATED IN THE WEST HALF OF SECTION 29, TOWNSHIP 3 SOUTH, RANGE 65 WEST OF THE SIXTH PRINCIPAL MERIDIAN,
CITY OF AURORA, COUNTY OF ADAMS, STATE OF COLORADO
SHEET 2 OF 9

DEDICATION

BEGINNING AT THE SOUTHERLY TERMINUS OF THAT CERTAIN COURSE SHOWN AS HAVING A BEARING OF NORTH 00°15'28" WEST, A DISTANCE OF 525.33 FEET ON THE EASTERLY BOUNDARY OF THE AURORA HIGHLANDS SUBDIVISION FILING NO. 17 RECORDED AT RECEPTION NO. _____, IN SAID OFFICIAL RECORDS;

NO RECORDING INFORMATION AVAILABLE AT THIS TIME. VARY THE FOLLOWING SIXTEEN (16) COURSES:

- NORTH 00°15'28" WEST, A DISTANCE OF 525.33 FEET TO THE BEGINNING OF A TANGENT CURVE CONCAVE SOUTHEASTERLY HAVING A RADIUS OF 15.00 FEET;
- NORTHEASTERLY ALONG SAID CURVE THROUGH A CENTRAL ANGLE OF 90°00'57", AN ARC LENGTH OF 23.56 FEET;
- NON-TANGENT TO SAID CURVE, NORTH 00°15'28" WEST, A DISTANCE OF 64.00 FEET TO THE BEGINNING OF A NON-TANGENT CURVE CONCAVE NORTHEASTERLY HAVING A RADIUS OF 15.00 FEET, THE RADIUS POINT OF SAID CURVE BEARS NORTH 00°15'28" WEST;
- NORTHWESTERLY ALONG SAID CURVE THROUGH A CENTRAL ANGLE OF 90°00'00", AN ARC LENGTH OF 23.56 FEET;
- TANGENT TO SAID CURVE, NORTH 00°15'28" WEST, A DISTANCE OF 200.00 FEET TO THE BEGINNING OF A TANGENT CURVE CONCAVE SOUTHEASTERLY HAVING A RADIUS OF 15.00 FEET;
- NORTHEASTERLY ALONG SAID CURVE THROUGH A CENTRAL ANGLE OF 90°00'00", AN ARC LENGTH OF 23.56 FEET;
- NON-TANGENT TO SAID CURVE, NORTH 00°15'28" WEST, A DISTANCE OF 64.00 FEET;
- SOUTH 89°44'32" WEST, A DISTANCE OF 12.73 FEET;
- NORTH 00°15'28" WEST, A DISTANCE OF 51.83 FEET;
- NORTH 36°17'19" WEST, A DISTANCE OF 54.57 FEET;
- NORTH 67°05'49" WEST, A DISTANCE OF 54.76 FEET;
- SOUTH 89°44'32" WEST, A DISTANCE OF 108.82 FEET;
- NORTH 00°15'28" WEST, A DISTANCE OF 117.50 FEET;
- NORTH 89°44'32" EAST, A DISTANCE OF 10.00 FEET;
- NORTH 00°15'28" WEST, A DISTANCE OF 64.00 FEET;
- NORTH 01°41'23" EAST, A DISTANCE OF 119.07 FEET;

THENCE DEPARTING SAID EASTERLY BOUNDARY, NORTH 89°44'32" EAST, A DISTANCE OF 133.35 FEET;

THENCE SOUTH 75°55'51" EAST, A DISTANCE OF 81.47 FEET;

THENCE SOUTH 67°04'07" EAST, A DISTANCE OF 90.36 FEET;

THENCE SOUTH 50°14'52" EAST, A DISTANCE OF 59.29 FEET;

THENCE SOUTH 39°45'08" WEST, A DISTANCE OF 4.00 FEET;

THENCE SOUTH 50°14'52" EAST, A DISTANCE OF 54.75 FEET;

THENCE SOUTH 34°32'41" EAST, A DISTANCE OF 93.31 FEET;

THENCE SOUTH 23°26'50" EAST, A DISTANCE OF 67.08 FEET;

THENCE SOUTH 15°13'49" EAST, A DISTANCE OF 80.69 FEET;

THENCE SOUTH 00°15'28" EAST, A DISTANCE OF 90.08 FEET TO THE BEGINNING OF A NON-TANGENT CURVE CONCAVE SOUTHWESTERLY HAVING A RADIUS OF 282.00 FEET, THE RADIUS POINT OF SAID CURVE BEARS SOUTH 21°56'48" WEST;

THENCE SOUTHEASTERLY ALONG SAID CURVE THROUGH A CENTRAL ANGLE OF 27°20'40", AN ARC LENGTH OF 134.59 FEET;

THENCE NON-TANGENT TO SAID CURVE, NORTH 56°54'10" EAST, A DISTANCE OF 117.48 FEET;

THENCE SOUTH 33°05'50" EAST, A DISTANCE OF 240.00 FEET;

THENCE NORTH 56°54'10" EAST, A DISTANCE OF 4.00 FEET;

THENCE SOUTH 33°05'50" EAST, A DISTANCE OF 220.00 FEET;

THENCE SOUTH 56°54'10" WEST, A DISTANCE OF 4.00 FEET;

THENCE SOUTH 33°05'50" EAST, A DISTANCE OF 240.00 FEET;

THENCE SOUTH 32°42'54" EAST, A DISTANCE OF 33.88 FEET;

THENCE SOUTH 31°09'50" EAST, A DISTANCE OF 56.57 FEET;

THENCE SOUTH 14°56'37" EAST, A DISTANCE OF 373.15 FEET;

DEDICATION (CONT.)

THENCE NORTH 67°25'50" EAST, A DISTANCE OF 59.50 FEET;

THENCE NORTH 83°41'52" EAST, A DISTANCE OF 65.74 FEET;

THENCE SOUTH 66°18'08" EAST, A DISTANCE OF 85.74 FEET;

THENCE SOUTH 36°18'08" EAST, A DISTANCE OF 42.87 FEET;

THENCE SOUTH 26°33'47" EAST, A DISTANCE OF 72.11 FEET;

THENCE SOUTH 10°37'23" EAST, A DISTANCE OF 31.50 FEET;

THENCE SOUTH 11°07'25" WEST, A DISTANCE OF 63.00 FEET;

THENCE SOUTH 32°52'14" WEST, A DISTANCE OF 80.10 FEET TO THE NORTHERLY BOUNDARY OF THE AURORA HIGHLANDS SUBDIVISION FILING NO. 19 RECORDED AT RECEPTION NO. _____, IN SAID RECORDS;

THENCE ALONG SAID NORTHERLY BOUNDARY THE FOLLOWING THIRTY-ONE (31) COURSES:

1. NORTH 24°07'00" WEST, A DISTANCE OF 91.50 FEET;

2. NORTH 24°07'00" WEST, A DISTANCE OF 3.51 FEET;

3. SOUTH 65°53'00" WEST, A DISTANCE OF 51.52 FEET;

4. SOUTH 68°46'44" WEST, A DISTANCE OF 55.93 FEET;

5. SOUTH 71°29'05" WEST, A DISTANCE OF 55.93 FEET;

6. SOUTH 75°32'40" WEST, A DISTANCE OF 67.13 FEET;

7. SOUTH 79°36'14" WEST, A DISTANCE OF 67.13 FEET;

8. SOUTH 08°21'58" EAST, A DISTANCE OF 3.41 FEET;

9. SOUTH 81°55'40" WEST, A DISTANCE OF 67.47 FEET;

10. SOUTH 89°26'51" WEST, A DISTANCE OF 175.85 FEET;

11. SOUTH 04°22'00" EAST, A DISTANCE OF 21.55 FEET;

12. SOUTH 00°33'09" EAST, A DISTANCE OF 46.33 FEET TO THE BEGINNING OF A TANGENT CURVE CONCAVE NORTHEASTERLY HAVING A RADIUS OF 20.00 FEET;

13. SOUTHEASTERLY ALONG SAID CURVE THROUGH A CENTRAL ANGLE OF 92°14'14", AN ARC LENGTH OF 32.20 FEET TO THE BEGINNING OF A REVERSE CURVE CONCAVE NORTHERLY HAVING A RADIUS OF 1,557.00 FEET;

14. WESTERLY ALONG SAID CURVE THROUGH A CENTRAL ANGLE OF 04°28'28", AN ARC LENGTH OF 121.59 FEET TO THE BEGINNING OF A REVERSE CURVE CONCAVE NORTHWESTERLY HAVING A RADIUS OF 20.00 FEET;

15. NORTHEASTERLY ALONG SAID CURVE THROUGH A CENTRAL ANGLE OF 92°14'14", AN ARC LENGTH OF 32.20 FEET;

16. TANGENT TO SAID CURVE, NORTH 00°33'09" WEST, A DISTANCE OF 46.33 FEET;

17. NORTH 03°15'41" EAST, A DISTANCE OF 21.55 FEET;

18. SOUTH 89°26'51" WEST, A DISTANCE OF 58.93 FEET;

19. NORTH 89°53'44" WEST, A DISTANCE OF 53.32 FEET;

20. NORTH 87°09'25" WEST, A DISTANCE OF 65.69 FEET;

21. NORTH 84°01'22" WEST, A DISTANCE OF 65.69 FEET;

22. NORTH 80°53'19" WEST, A DISTANCE OF 65.69 FEET;

23. NORTH 10°40'42" EAST, A DISTANCE OF 4.00 FEET;

24. NORTH 78°00'57" WEST, A DISTANCE OF 54.56 FEET;

25. NORTH 75°24'15" WEST, A DISTANCE OF 54.56 FEET;

26. NORTH 73°13'21" WEST, A DISTANCE OF 36.58 FEET;

27. NORTH 70°46'48" WEST, A DISTANCE OF 65.47 FEET;

28. NORTH 67°54'25" WEST, A DISTANCE OF 54.56 FEET;

29. NORTH 65°17'43" WEST, A DISTANCE OF 54.56 FEET;

30. NORTH 62°25'20" WEST, A DISTANCE OF 65.47 FEET;

31. NORTH 59°17'17" WEST, A DISTANCE OF 65.47 FEET TO SAID EASTERLY BOUNDARY OF THE AURORA HIGHLANDS SUBDIVISION FILING NO. 17;

THENCE ALONG SAID EASTERLY BOUNDARY THE FOLLOWING SIX (6) COURSES:

- NORTH 32°16'44" EAST, A DISTANCE OF 115.00 FEET TO THE BEGINNING OF A NON-TANGENT CURVE CONCAVE NORTHEASTERLY HAVING A RADIUS OF 1,082.00 FEET, THE

DEDICATION (CONT.)

RADIUS POINT OF SAID CURVE BEARS NORTH 32°16'44" EAST;

2. SOUTHEASTERLY ALONG SAID CURVE THROUGH A CENTRAL ANGLE OF 00°42'14", AN ARC LENGTH OF 13.29 FEET;

3. NON-TANGENT TO SAID CURVE, NORTH 32°02'36" EAST, A DISTANCE OF 64.00 FEET TO THE BEGINNING OF A NON-TANGENT CURVE CONCAVE EASTERLY HAVING A RADIUS OF 15.00 FEET, THE RADIUS POINT OF SAID CURVE BEARS NORTH 32°31'42" EAST;

4. NORTHERLY ALONG SAID CURVE THROUGH A CENTRAL ANGLE OF 91°42'11", AN ARC LENGTH OF 24.00 FEET;

5. NON-TANGENT TO SAID CURVE, NORTH 34°12'59" EAST, A DISTANCE OF 21.21 FEET TO THE BEGINNING OF A TANGENT CURVE CONCAVE WESTERLY HAVING A RADIUS OF 332.00 FEET;

6. NORTHERLY ALONG SAID CURVE THROUGH A CENTRAL ANGLE OF 34°28'28", AN ARC LENGTH OF 199.76 FEET TO THE POINT OF BEGINNING.

CONTAINING AN AREA OF 34.405 ACRES, (1,498,676 SQUARE FEET), MORE OR LESS.

GENERAL NOTES:

- RIGHT-OF-WAY FOR INGRESS AND EGRESS FOR SERVICE AND EMERGENCY VEHICLES IS GRANTED OVER, ACROSS, ON, AND THROUGH ANY AND ALL PRIVATE ROADS, WAYS, AND FIRE LANES NOW OR HEREAFTER ESTABLISHED ON THE DESCRIBED PROPERTY. THE SAME ARE HEREBY DESIGNATED AS FIRE LANES AND EMERGENCY AND SERVICE VEHICLE ROADS, AND SHALL BE POSTED "NO PARKING - FIRE LANE".
- BEARINGS ARE BASED ON THE ASSUMED BEARING OF NORTH 00°15'28" WEST, A DISTANCE OF 525.33 FEET ALONG A PORTION OF THE EASTERLY BOUNDARY OF THE AURORA HIGHLANDS SUBDIVISION FILING NO. 17 BEING MONUMENTED ON EACH END BY A NO. 5 REBAR WITH A 1-1/4" ORANGE PLASTIC CAP STAMPED "AZTEC LS 38668", WITH ALL BEARINGS CONTAINED HEREIN BEING RELATIVE THERETO.
- THE EASEMENT AREA WITHIN EACH LOT OR TRACT IS TO BE CONTINUOUSLY MAINTAINED BY THE OWNER OF THE LOT OR TRACT EXCEPTING THE CITY OF AURORA FROM SUCH RESPONSIBILITY. ANY STRUCTURES INCONSISTENT WITH THE USE GRANTED IN THE EASEMENT ARE PROHIBITED.
- THE EASEMENTS HEREON SHOWN ARE **UPDATED TITLE AND TAX CERTS WILL BE ORDERED WHEN WE GET CLOSER TO RECORDING.** EASEMENTS; EXCEPT OTHER UTILITIES, SERVICE WALKS, AND DRIVEWAYS MAY CROSS SAID EASEMENTS AT SUBSTANTIALLY RIGHT ANGLES.
- DISTANCES ON THIS PLAT ARE GROUND DISTANCES EXPRESSED THEREOF. A U.S. SURVEY FOOT IS DEFINED AS EXACTLY 1200 **Provide updated title commitment dated within 30 days of plat acceptance date.**
- FIRST AMERICAN TITLE INSURANCE COMPANY FILE NO. NCS-1141979-CO DATED AUGUST 10, 2022 AT 5:00 P.M. WAS RELIED UPON FOR RECORD INFORMATION REGARDING RIGHTS-OF-WAY, EASEMENT(S) AND ENCUMBRANCE(S). THIS SURVEY DOES NOT REPRESENT A TITLE SEARCH BY AZTEC CONSULTANTS, INC. TO DETERMINE OWNERSHIP, RIGHT(S)-OF-WAY, EASEMENT(S), OR OTHER MATTERS OF PUBLIC RECORD.
- ANY PERSON WHO KNOWINGLY REMOVES, ALTERS OR DEFACTS ANY PUBLIC LAND SURVEY MONUMENT(S) OR LAND BOUNDARY MONUMENT(S), OR ACCESSORY COMMITS A CLASS TWO (2) MISDEMEANOR PURSUANT TO 18-4-508 CRS.
- ALL OWNERS OF LOTS ADJACENT TO NORTH JACKSON GAP STREET, NORTH JAMESTOWN STREET, NORTH KEWAUNEE STREET, EAST 33RD DRIVE, AND EAST 34TH AVENUE SHALL BE REQUIRED TO COMPLY WITH REQUIREMENTS OF THE AURORA CITY CODE RESTRICTING THE ABILITY TO BUILD A FENCE ALONG THOSE STREETS OR THE TYPES AND SIZES OF FENCES THAT CAN BE BUILT ALONG THOSE STREETS.
- TRACTS A, B, C, D, E, F, AND G ARE TO BE PRIVATELY OWNED AND MAINTAINED.
- THE OWNERS OR OCCUPANTS OF THE LANDS HEREIN DESCRIBED SHALL HAVE NO RIGHT OR CAUSE OF ACTION, EITHER IN LAW OR IN EQUITY, FOR DAMAGES OR INJURY TO ANY PERSON OR PROPERTY ARISING OUT OF OR RESULTING DIRECTLY OR INDIRECTLY, FROM THE OVERFLIGHT OF AIRCRAFT, OR FOR DAMAGES OR INJURY TO ANY PERSON OR PROPERTY RESULTING FROM ANY NOISE, NUISANCE, VIBRATIONS OF ANY KIND OR DESCRIPTION RESULTING, DIRECTLY OR INDIRECTLY, FROM AIRCRAFT OVERFLIGHTS PROVIDED, THAT NOTHING CONTAINED IN THE FOREGOING EASEMENT SHALL DIVEST THE OWNERS OR OCCUPANTS, THEIR HEIRS, SUCCESSORS ADMINISTRATORS OR ASSIGNS, OF ANY RIGHT OR CAUSE OF ACTION FOR DAMAGES TO ANY PERSON OR PROPERTY RESULTING FROM THE NEGLIGENT OPERATION OF AIRCRAFT OVERFLIGHTS OVER THE DESCRIBED PREMISES AT ANY ALTITUDE ABOVE GROUND LEVEL.
- AN AVIGATION EASEMENT RECORDED DECEMBER 12, 2018 AT RECEPTION NO. 2018000099141 COVERS THE SUBJECT PROPERTY BUT IS NOT A PLOTTABLE ITEM.
- A TELECOMMUNICATIONS EASEMENT RECORDED OCTOBER 17, 2019 AT RECEPTION NO. 2019000089102 COVERS THE SUBJECT PROPERTY AND IS BLANKET IN NATURE, THEREFORE IS NOT A PLOTTABLE ITEM.
- A TEMPORARY CONSTRUCTION EASEMENT AGREEMENT RECORDED JULY 10, 2019 AT RECEPTION NO. 2019000053755 COVERS THE SUBJECT PROPERTY AND IS BLANKET IN NATURE, THEREFORE IS NOT A PLOTTABLE ITEM.

FOR REVIEW

FOR AND ON BEHALF OF
AZTEC CONSULTANTS, INC


AZTEC CONSULTANTS, INC.
300 East Mineral Ave., Suite 1
Littleton, Colorado 80122
Phone: (303) 713-1898
Fax: (303) 713-1897
www.aztecconsultants.com
AzTec Proj. No.: 65322-06
Drawn By: RDR

DATE OF PREPARATION:	03-15-2022
SCALE:	N/A
SHEET 2 OF 9	


THE AURORA HIGHLANDS SUBDIVISION FILING NO. 21

A RESUBDIVISION OF A PORTION OF TRACT E, THE AURORA HIGHLANDS SUBDIVISION FILING NO. 1
SITUATED IN THE WEST HALF OF SECTION 29, TOWNSHIP 3 SOUTH, RANGE 65 WEST OF THE SIXTH PRINCIPAL MERIDIAN,
CITY OF AURORA, COUNTY OF ADAMS, STATE OF COLORADO

SHEET 3 OF 9

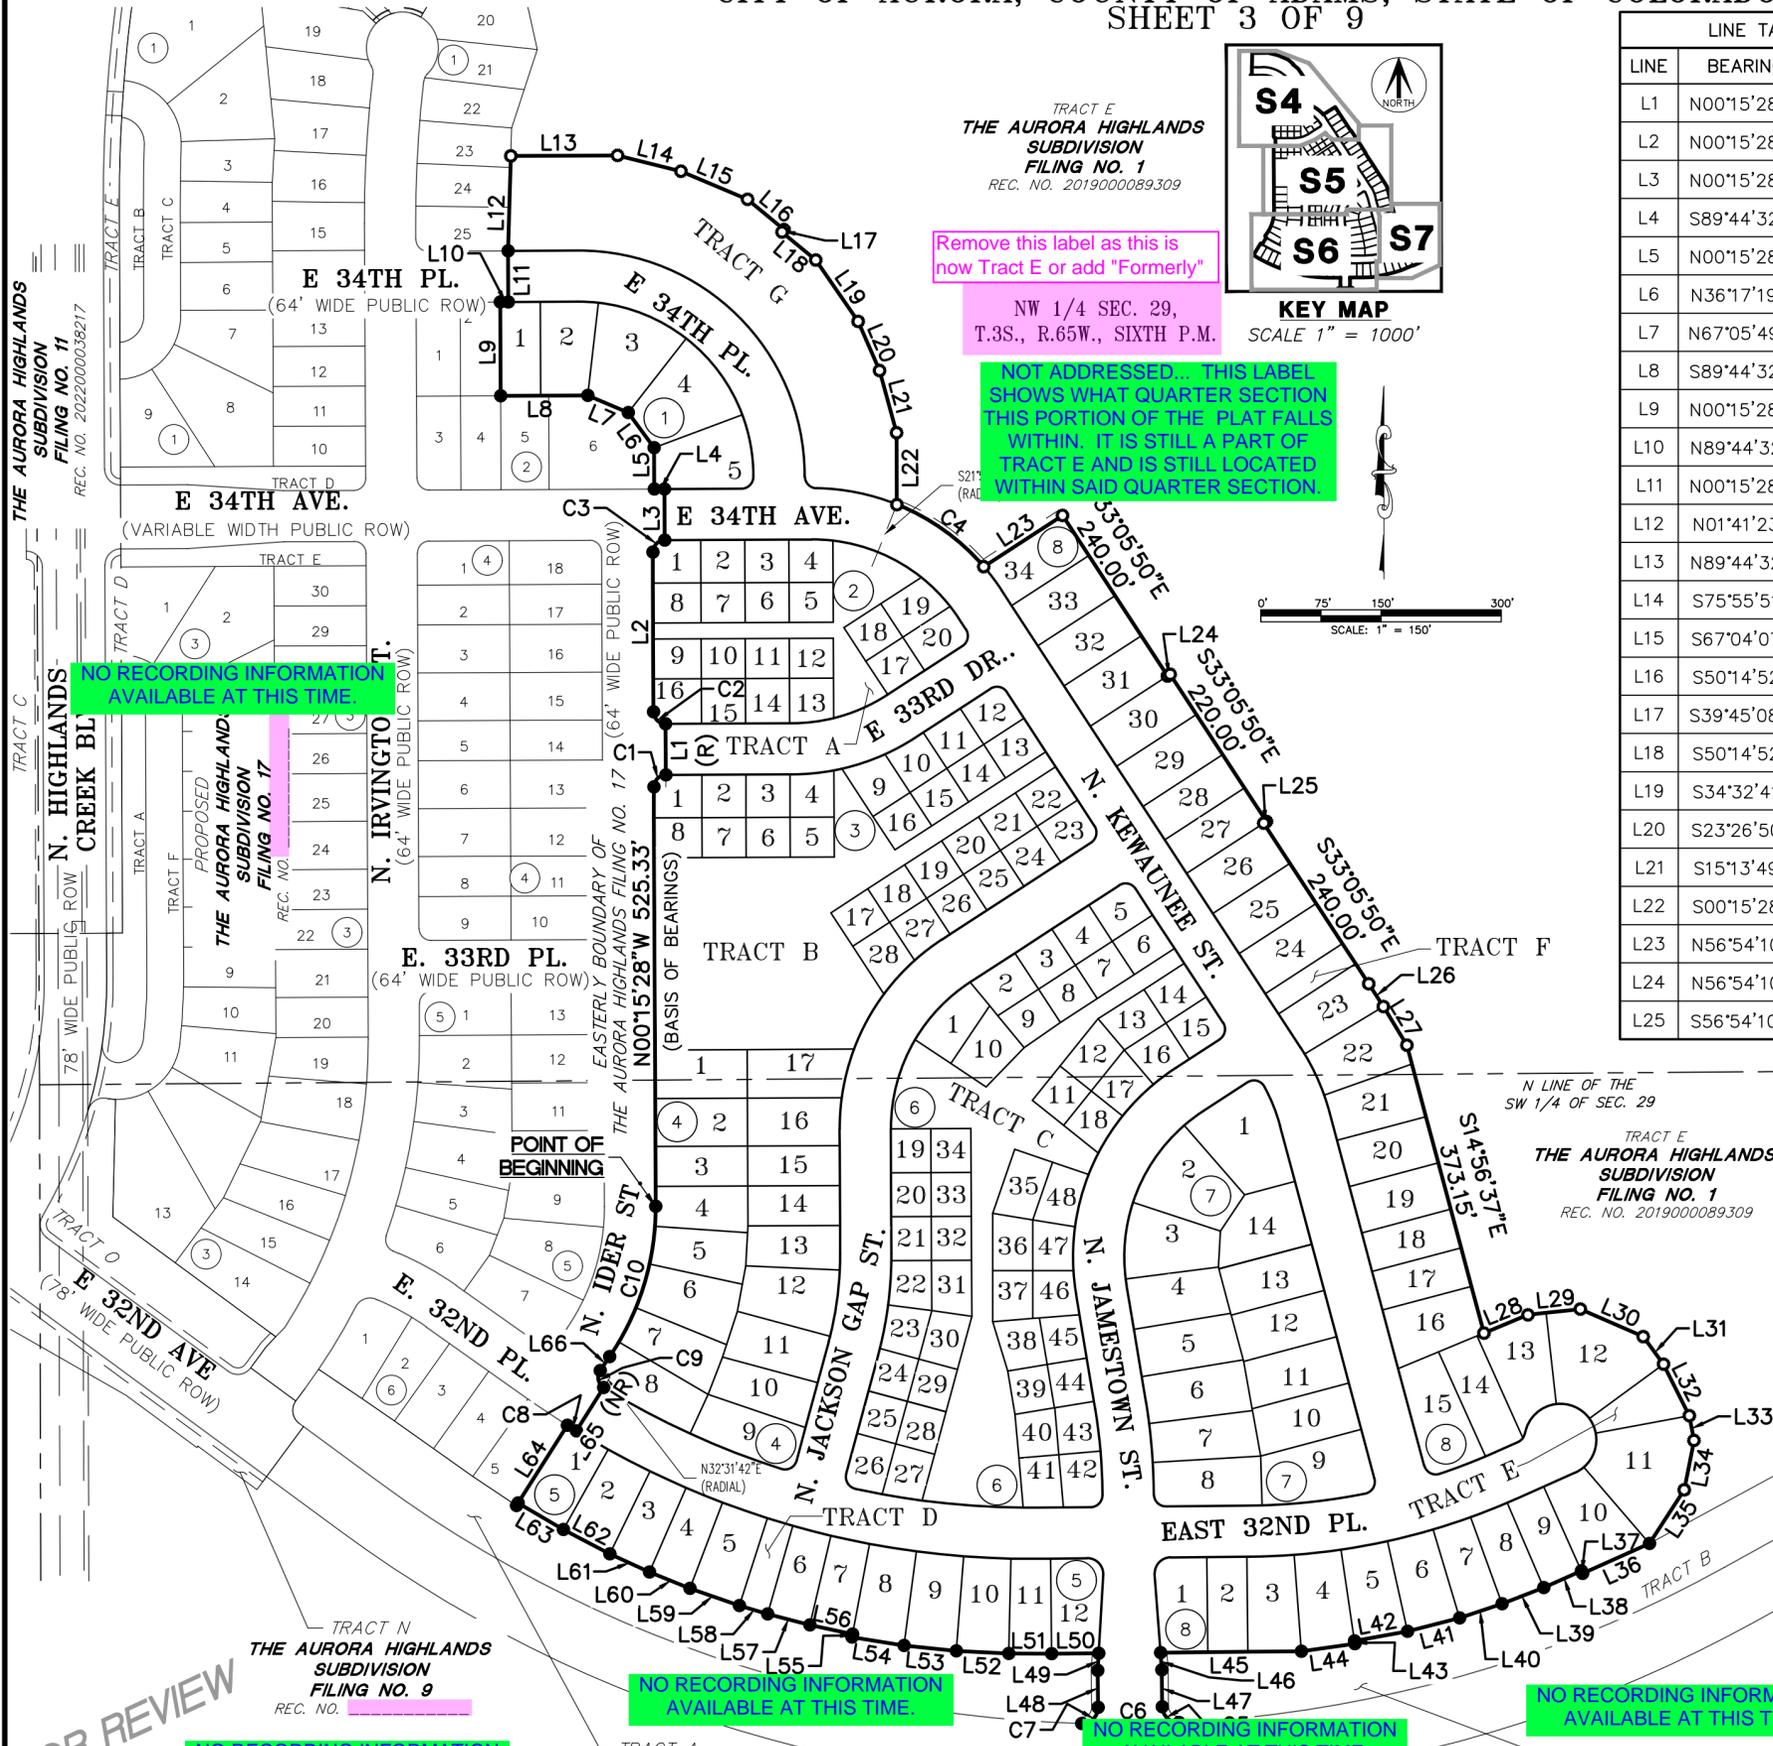


TRACT E
THE AURORA HIGHLANDS
SUBDIVISION
FILING NO. 1
REC. NO. 2019000089309

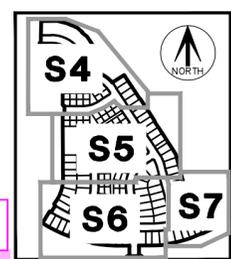

Remove this label as this is now Tract E or add "Formerly"
NW 1/4 SEC. 29,
T.3S., R.65W., SIXTH P.M.

NOT ADDRESSED... THIS LABEL SHOWS WHAT QUARTER SECTION THIS PORTION OF THE PLAT FALLS WITHIN. IT IS STILL A PART OF TRACT E AND IS STILL LOCATED WITHIN SAID QUARTER SECTION.

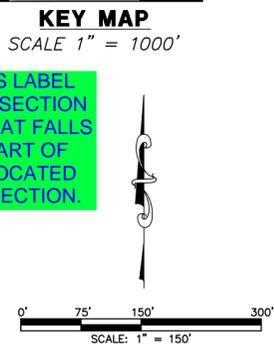

LINE TABLE		
LINE	BEARING	LENGTH
L1	N00°15'28"W	64.00'
L2	N00°15'28"W	200.00'
L3	N00°15'28"W	64.00'
L4	S89°44'32"W	12.73'
L5	N00°15'28"W	51.83'
L6	N36°17'19"W	54.57'
L7	N67°05'49"W	54.76'
L8	S89°44'32"W	108.82'
L9	N00°15'28"W	117.50'
L10	N89°44'32"E	10.00'
L11	N00°15'28"W	64.00'
L12	N01°41'23"E	119.07'
L13	N89°44'32"E	133.35'
L14	S75°55'51"E	81.47'
L15	S67°04'07"E	90.36'
L16	S50°14'52"E	59.29'
L17	S39°45'08"W	4.00'
L18	S50°14'52"E	54.75'
L19	S34°32'41"E	93.31'
L20	S23°26'50"E	67.08'
L21	S15°13'49"E	80.69'
L22	S00°15'28"E	90.08'
L23	N56°54'10"E	117.48'
L24	N56°54'10"E	4.00'
L25	S56°54'10"W	4.00'

LINE TABLE		
LINE	BEARING	LENGTH
L26	S32°42'54"E	33.88'
L27	S31°09'50"E	56.57'
L28	N67°25'50"E	59.50'
L29	N83°41'52"E	65.74'
L30	S66°18'08"E	85.74'
L31	S36°18'08"E	42.87'
L32	S26°33'47"E	72.11'
L33	S10°37'23"E	31.50'
L34	S11°07'25"W	63.00'
L35	S32°52'14"W	80.10'
L36	S65°53'00"W	91.50'
L37	N24°07'00"W	3.51'
L38	S65°53'00"W	51.52'
L39	S68°46'44"W	55.93'
L40	S71°29'05"W	55.93'
L41	S75°32'40"W	67.13'
L42	S79°36'14"W	67.13'
L43	S08°21'58"E	3.41'
L44	S81°55'40"W	67.47'
L45	S89°26'51"W	175.85'
L46	S04°22'00"E	21.55'
L47	S00°33'09"E	46.33'
L48	N00°33'09"W	46.33'
L49	N03°15'41"E	21.55'
L50	S89°26'51"W	58.93'

LINE TABLE		
LINE	BEARING	LENGTH
L51	N89°53'44"W	53.32'
L52	N87°09'25"W	65.69'
L53	N84°01'22"W	65.69'
L54	N80°53'19"W	65.69'
L55	N10°40'42"E	4.00'
L56	N78°00'57"W	54.56'
L57	N75°24'15"W	54.56'
L58	N73°13'21"W	36.58'
L59	N70°46'48"W	65.47'
L60	N67°54'25"W	54.56'
L61	N65°17'43"W	54.56'
L62	N62°25'20"W	65.47'
L63	N59°17'17"W	65.47'
L64	N32°16'44"E	115.00'
L65	N32°02'36"E	64.00'
L66	N34°12'59"E	21.21'
L67	N00°15'28"W	2.00'
L68	N00°15'28"W	2.07'
L69	N33°05'50"W	16.40'
L70	S00°33'09"E	4.44'
L71	S00°33'09"E	4.44'
L72	S00°33'09"E	0.50'
L73	S00°33'09"E	0.50'
L74	N65°53'00"E	30.67'

CURVE TABLE				
CURVE	DELTA	RADIUS	LENGTH	
C1	90°00'57"	15.00'	23.56'	
C2	90°00'00"	15.00'	23.56'	
C3	90°00'00"	15.00'	23.56'	
C4	27°20'40"	282.00'	134.59'	
C5	92°14'14"	20.00'	32.20'	
C6	4°28'28"	1557.00'	121.59'	
C7	92°14'14"	20.00'	32.20'	
C8	0°42'14"	1082.00'	13.29'	
C9	91°42'11"	15.00'	24.00'	
C10	34°28'28"	332.00'	199.76'	
C11	88°43'56"	15.00'	23.23'	
C12	90°00'00"	15.00'	23.56'	
C13	90°00'00"	15.00'	23.56'	
C14	90°00'00"	15.00'	23.56'	

CURVE TABLE				
CURVE	DELTA	RADIUS	LENGTH	
C15	90°00'00"	15.00'	23.56'	
C16	90°00'00"	15.00'	23.56'	
C17	90°00'00"	15.00'	23.56'	
C18	94°18'46"	15.00'	24.69'	
C19	92°41'09"	15.00'	24.27'	
C20	92°41'09"	15.00'	24.27'	
C21	90°00'00"	15.00'	23.56'	
C22	90°00'00"	15.00'	23.56'	
C23	90°00'00"	20.00'	31.42'	
C24	90°00'00"	20.00'	31.42'	
C25	93°34'43"	15.00'	24.50'	
C26	93°34'43"	15.00'	24.50'	
C27	55°28'55"	15.00'	14.53'	

FOR REVIEW

NO RECORDING INFORMATION AVAILABLE AT THIS TIME.

FOR AND ON BEHALF OF
AZTEC CONSULTANTS, INC.

TRACT A
THE AURORA HIGHLANDS
SUBDIVISION
FILING NO. 19
REC. NO. [REDACTED]

SW 1/4 SEC. 29,
T.3S., R.65W.,
SIXTH P.M.

E 32ND AVE
(78' WIDE PUBLIC ROW)
REC. NO. [REDACTED]


TRACT B
THE AURORA HIGHLANDS
SUBDIVISION
FILING NO. 19
REC. NO. [REDACTED]

AZTEC
CONSULTANTS, INC.
300 East Mineral Ave., Suite 1
Littleton, Colorado 80122
Phone: (303) 713-1898
Fax: (303) 713-1897
www.aztecconsultants.com
AzTec Proj. No.: 65322-06

DATE OF PREPARATION:	03-15-2022
SCALE:	1"=150'
SHEET 3 OF 9	

THE AURORA HIGHLANDS SUBDIVISION FILING NO. 21

A RESUBDIVISION OF A PORTION OF TRACT E, THE AURORA HIGHLANDS SUBDIVISION FILING NO. 1
 SITUATED IN THE WEST HALF OF SECTION 29, TOWNSHIP 3 SOUTH, RANGE 65 WEST OF THE SIXTH PRINCIPAL MERIDIAN,
 CITY OF AURORA, COUNTY OF ADAMS, STATE OF COLORADO
 SHEET 4 OF 9

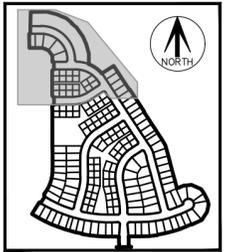

KEY MAP
SCALE 1" = 1000'

SEE SHEET 3 FOR LINE
AND CURVE TABLES

MONUMENT SYMBOL LEGEND	
●	FOUND NO. 5 REBAR WITH 1-1/4" ORANGE PLASTIC CAP STAMPED "AZTEC LS 38668"
○	SET 18" LONG NO. 5 REBAR WITH 1-1/4" ORANGE PLASTIC CAP STAMPED "AZTEC LS 38668"
△	MONUMENT BOXES WITH A REASONABLY PERMANENT MONUMENT BEARING THE LICENSE NUMBER OF THE RESPONSIBLE SURVEYOR, TO BE SET AFTER CONSTRUCTION IS COMPLETE PER SEC. 147-47 AURORA CITY CODE AND PER SEC. 38-51-105-(9) (a) & (b) COLORADO REVISED STATUTES 2020.
U.E.	UTILITY EASEMENT
G.E.	GAS EASEMENT
(NR)	DENOTES NON-RADIAL LINE
#	BLOCK NUMBER

ADDRESSED
 AC = Acres
 SF = Square Feet
 REC. NO. = Reception Number
 ROW = Right-of-Way

NOT ADDRESSED... THIS LABEL SHOWS WHAT QUARTER SECTION THIS PORTION OF THE PLAT FALLS WITHIN. IT IS STILL A PART OF TRACT E AND IS STILL LOCATED WITHIN SAID QUARTER SECTION.

NO RECORDING INFORMATION AVAILABLE AT THIS TIME.

NO RECORDING INFORMATION AVAILABLE AT THIS TIME.


SEE SHEETS 8 & 9 FOR BLOCKS 2, 3 & 6 DETAILS
LEGAL AND EXHIBITS HAVE BEEN PREPARED AND SENT TO CLIENT FOR SUBMITTAL TO ANDY FOR REVIEW.

FOR REVIEW

FOR AND ON BEHALF OF
AZTEC CONSULTANTS, INC



AZTEC CONSULTANTS, INC.
 300 East Mineral Ave., Suite 1
 Littleton, Colorado 80122
 Phone: (303) 713-1898
 Fax: (303) 713-1897
 www.aztecconsultants.com
 AzTec Proj. No.: 65322-06
 Drawn By: RDR

DATE OF PREPARATION:	03-15-2022
SCALE:	1"=50'
SHEET 4 OF 9	

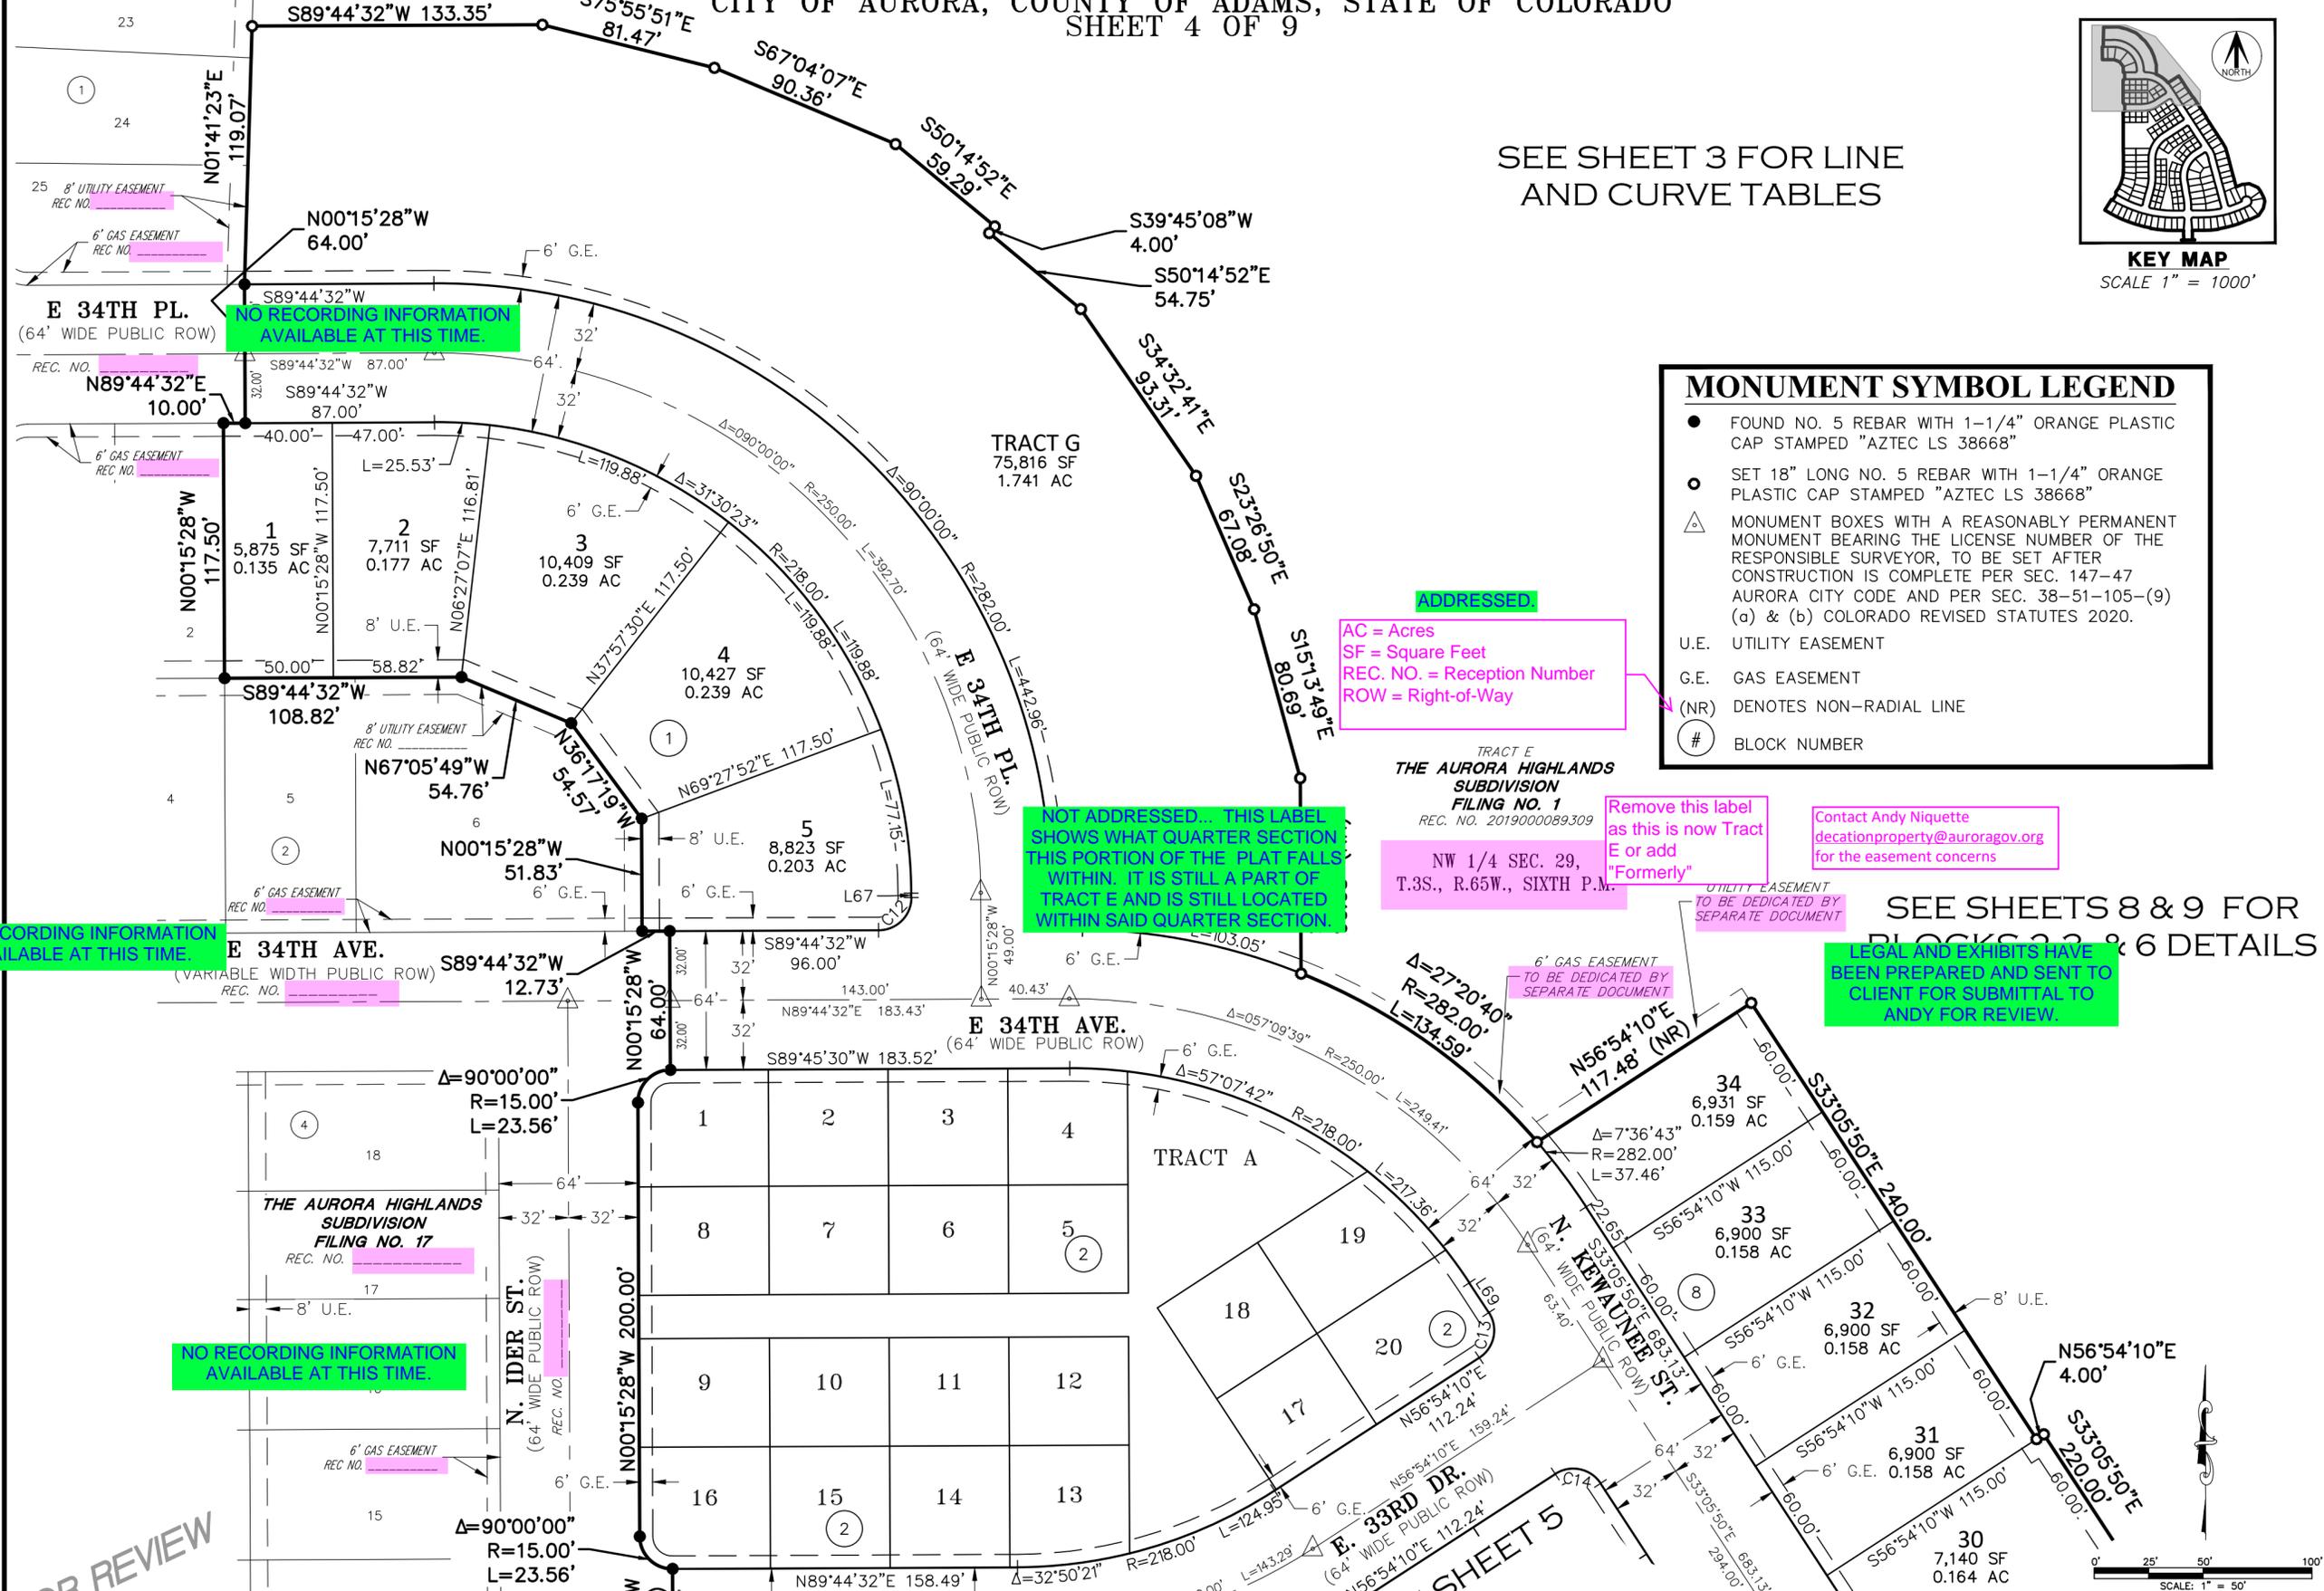

THE AURORA HIGHLANDS SUBDIVISION FILING NO. 21

A RESUBDIVISION OF A PORTION OF TRACT E, THE AURORA HIGHLANDS SUBDIVISION FILING NO. 1
 SITUATED IN THE WEST HALF OF SECTION 29, TOWNSHIP 3 SOUTH, RANGE 65 WEST OF THE SIXTH PRINCIPAL MERIDIAN,
 CITY OF AURORA, COUNTY OF ADAMS, STATE OF COLORADO
 SHEET 5 OF 9

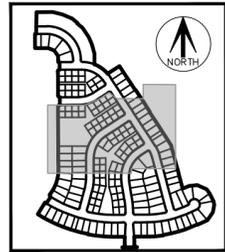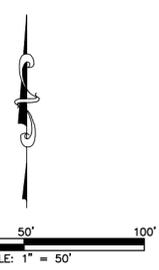

KEY MAP

SCALE 1" = 1000'

FOR REVIEW

FOR AND ON BEHALF OF
 AZTEC CONSULTANTS, INC

●	FOUND NO. 5 REBAR WITH 1-1/4" ORANGE PLASTIC CAP STAMPED "AZTEC LS 38668"
○	SET 18" LONG NO. 5 REBAR WITH 1-1/4" ORANGE PLASTIC CAP STAMPED "AZTEC LS 38668"
△	MONUMENT BOXES WITH A REASONABLY PERMANENT MONUMENT BEARING THE LICENSE NUMBER OF THE RESPONSIBLE SURVEYOR, TO BE SET AFTER CONSTRUCTION IS COMPLETE PER SEC. 147-47 AURORA CITY CODE AND PER SEC. 38-51-105-(9) (a) & (b) COLORADO REVISED STATUTES 2020.
U.E.	UTILITY EASEMENT
G.E.	GAS EASEMENT
(NR)	DENOTES NON-RADIAL LINE
#	BLOCK NUMBER

SEE SHEET 3 FOR LINE AND CURVE TABLES

SEE SHEETS 8 & 9 FOR BLOCKS 2, 3, & 6 DETAILS

NO RECORDING INFORMATION AVAILABLE AT THIS TIME.

NOT ADDRESSED... THIS LABEL SHOWS WHAT QUARTER SECTION THIS PORTION OF THE PLAT FALLS WITHIN. IT IS STILL A PART OF TRACT E AND IS STILL LOCATED WITHIN SAID QUARTER SECTION.

NOT ADDRESSED... THIS LABEL SHOWS WHAT QUARTER SECTION THIS PORTION OF THE PLAT FALLS WITHIN. IT IS STILL A PART OF TRACT E AND IS STILL LOCATED WITHIN SAID QUARTER SECTION.

Remove this label as this will become Tract C or add "Formerly"?
 SW 1/4 SEC. 29, T.3S., R.65W., SIXTH P.M.

Remove this label as this will become Tract B or add "Formerly"?
 NW 1/4 SEC. 29, T.3S., R.65W., SIXTH P.M.

NO RECORDING INFORMATION AVAILABLE AT THIS TIME.

NO RECORDING INFORMATION AVAILABLE AT THIS TIME.

THE AURORA HIGHLANDS SUBDIVISION FILING NO. 17

N. IDER ST. (64' WIDE PUBLIC ROW)

POINT OF BEGINNING

TRACT B
 73,152 SF
 1.679 AC

TRACT C

N. JACKSON GAP (64' WIDE PUBLIC ROW)

N. JAMESTOWN ST. (64' WIDE PUBLIC ROW)

N. KEWAUNEE ST. (64' WIDE PUBLIC ROW)

TRACT E
 THE AURORA HIGHLANDS SUBDIVISION
 REC. NO. 2019-000093-309

TRACT F

SEE SHEET 7

AZTEC
 CONSULTANTS, INC.
 300 East Mineral Ave., Suite 1
 Littleton, Colorado 80122
 Phone: (303) 713-1898
 Fax: (303) 713-1897
 www.aztecconsultants.com
 AzTec Proj. No.: 65322-06
 Drawn By: RDR

DATE OF PREPARATION:	03-15-2022
SCALE:	1"=50'
SHEET 5 OF 9	

THE AURORA HIGHLANDS SUBDIVISION FILING NO. 21

A RESUBDIVISION OF A PORTION OF TRACT E, THE AURORA HIGHLANDS SUBDIVISION FILING NO. 1
 SITUATED IN THE WEST HALF OF SECTION 29, TOWNSHIP 3 SOUTH, RANGE 65 WEST OF THE SIXTH PRINCIPAL MERIDIAN,
 CITY OF AURORA, COUNTY OF ADAMS, STATE OF COLORADO
 SHEET 6 OF 9




KEY MAP
 SCALE 1" = 1000'

THE AURORA HIGHLANDS
 SUBDIVISION
 FILING NO. 17
 REC. NO. [REDACTED]

NO RECORDING INFORMATION
 AVAILABLE AT THIS TIME.

NOT ADDRESSED... THIS LABEL
 SHOWS WHAT QUARTER SECTION
 THIS PORTION OF THE PLAT FALLS
 WITHIN. IT IS STILL A PART OF
 TRACT E AND IS STILL LOCATED
 WITHIN SAID QUARTER SECTION.

Remove this label as
 this will become Tract
 C or add "Formerly"?
 SW 1/4 SEC. 29,
 T.3S., R.65W.,
 SIXTH P.M.

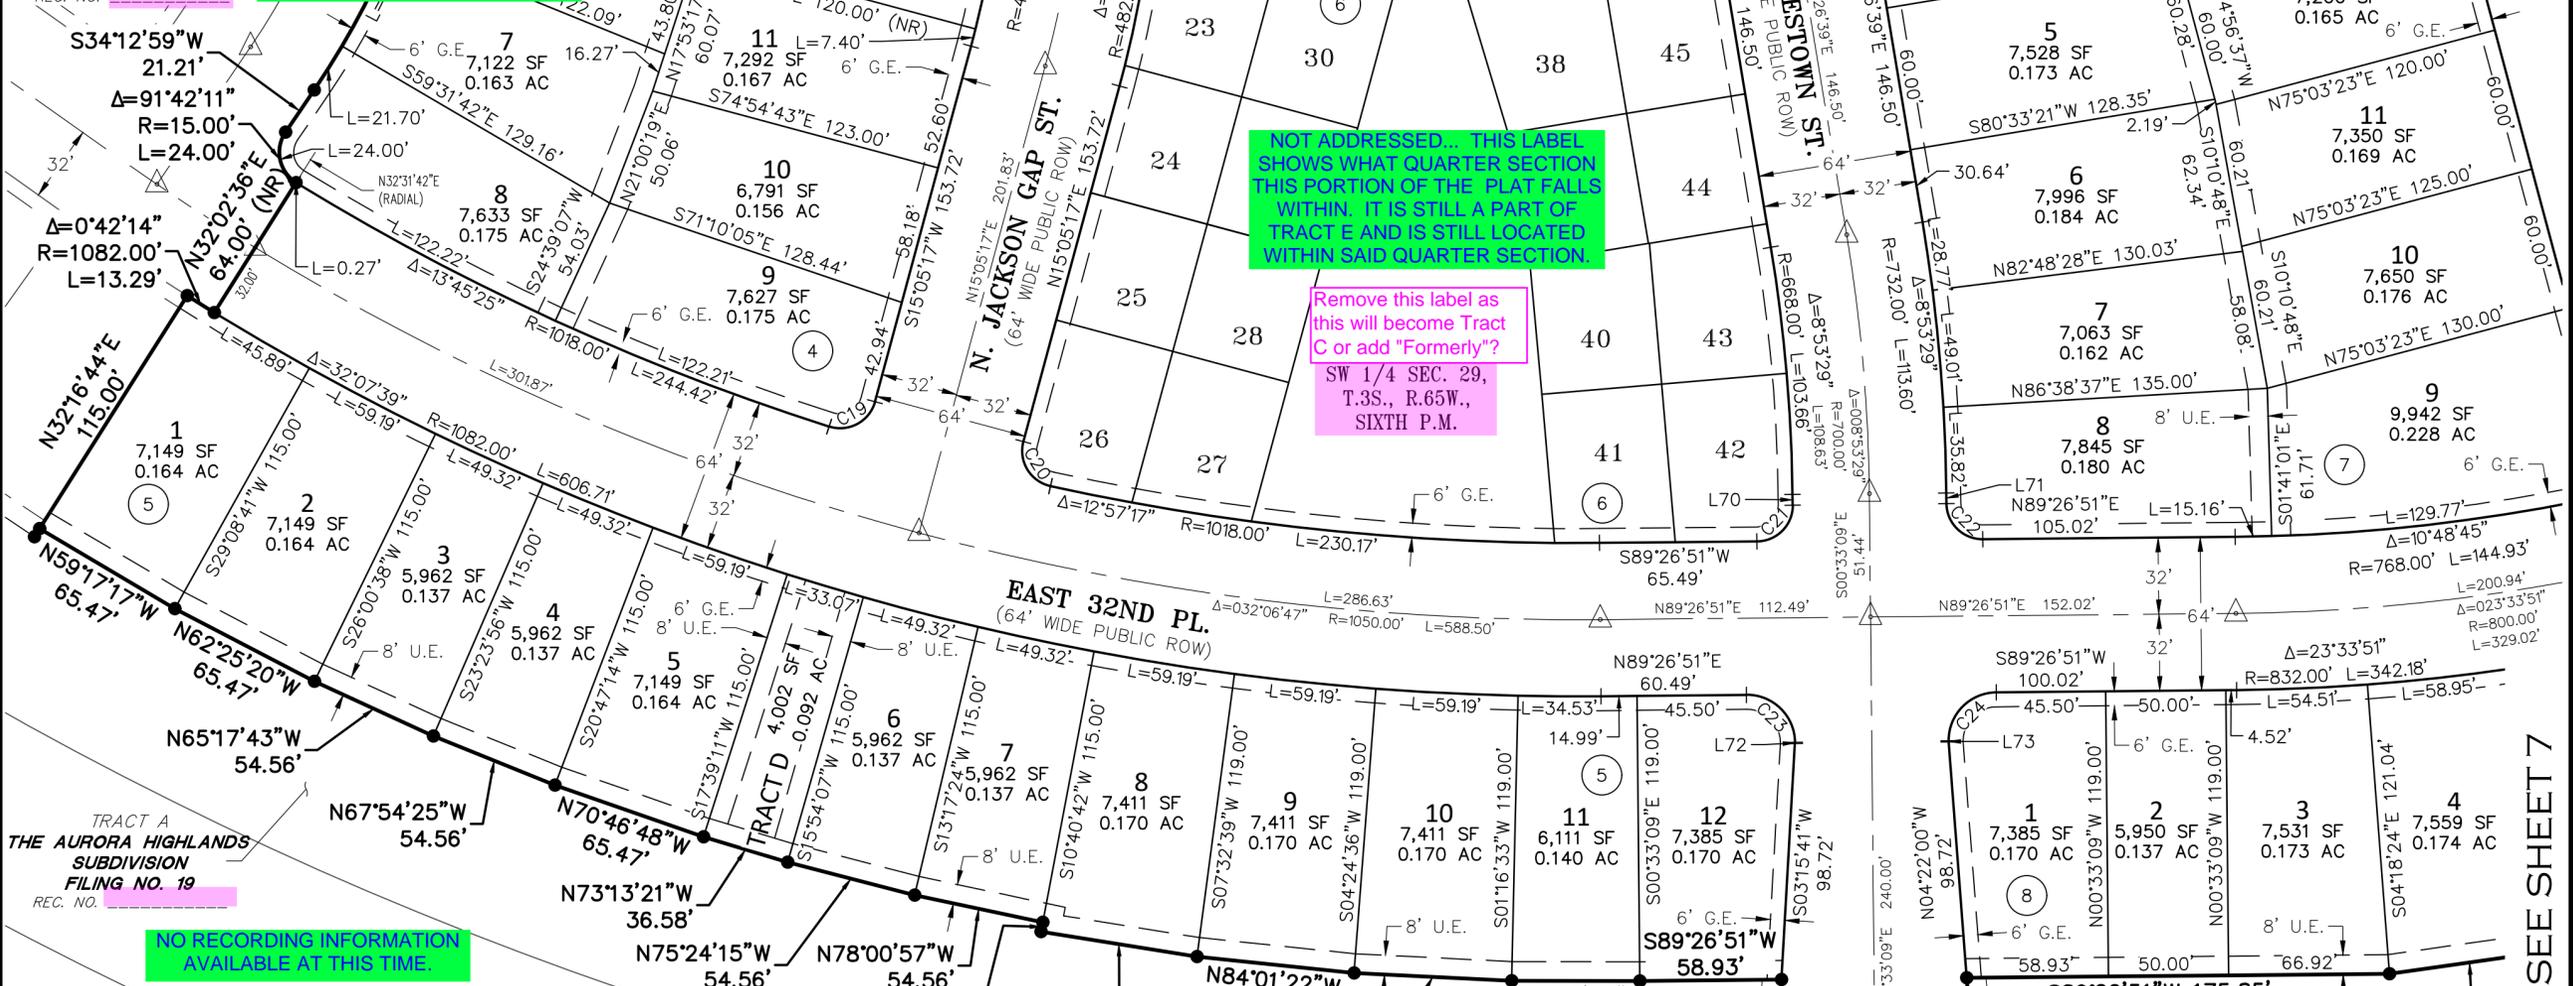

TRACT A
 THE AURORA HIGHLANDS
 SUBDIVISION
 FILING NO. 19
 REC. NO. [REDACTED]

NO RECORDING INFORMATION
 AVAILABLE AT THIS TIME.

MONUMENT SYMBOL LEGEND

- FOUND NO. 5 REBAR WITH 1-1/4" ORANGE PLASTIC CAP STAMPED "AZTEC LS 38668"
- SET 18" LONG NO. 5 REBAR WITH 1-1/4" ORANGE PLASTIC CAP STAMPED "AZTEC LS 38668"
- △ MONUMENT BOXES WITH A REASONABLY PERMANENT MONUMENT BEARING THE LICENSE NUMBER OF THE RESPONSIBLE SURVEYOR, TO BE SET AFTER CONSTRUCTION IS COMPLETE PER SEC. 147-47 AURORA CITY CODE AND PER SEC. 38-51-105-(9) (a) & (b) COLORADO REVISED STATUTES 2020.
- U.E. UTILITY EASEMENT
- G.E. GAS EASEMENT
- (NR) DENOTES NON-RADIAL LINE
- # BLOCK NUMBER

E 32ND AVE
 (78' WIDE PUBLIC ROW)
 REC. NO. [REDACTED]

NO RECORDING INFORMATION
 AVAILABLE AT THIS TIME.


SEE SHEET 3 FOR LINE
 AND CURVE TABLES
 SEE SHEETS 8 & 9 FOR
 BLOCKS 2, 3, & 6 DETAILS

FOR REVIEW

NO RECORDING INFORMATION
 AVAILABLE AT THIS TIME.

NO RECORDING INFORMATION
 AVAILABLE AT THIS TIME.

TRACT B
 THE AURORA HIGHLANDS
 SUBDIVISION
 FILING NO. 19
 REC. NO. [REDACTED]

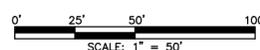


FOR AND ON BEHALF OF
 AZTEC CONSULTANTS, INC

AZTEC
 CONSULTANTS, INC.
 300 East Mineral Ave., Suite 1
 Littleton, Colorado 80122
 Phone: (303) 713-1898
 Fax: (303) 713-1897
 www.aztecconsultants.com
 AzTec Proj. No.: 65322-06
 Drawn By: RDR


DATE OF PREPARATION:	03-15-2022
SCALE:	1"=50'
SHEET 6 OF 9	

THE AURORA HIGHLANDS SUBDIVISION FILING NO. 21


A RESUBDIVISION OF A PORTION OF TRACT E, THE AURORA HIGHLANDS SUBDIVISION FILING NO. 1
SITUATED IN THE WEST HALF OF SECTION 29, TOWNSHIP 3 SOUTH, RANGE 65 WEST OF THE SIXTH PRINCIPAL MERIDIAN,
CITY OF AURORA, COUNTY OF ADAMS, STATE OF COLORADO
SHEET 7 OF 9

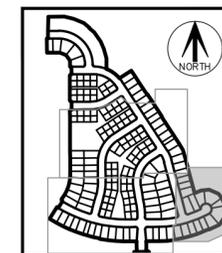

KEY MAP
SCALE 1" = 1000'

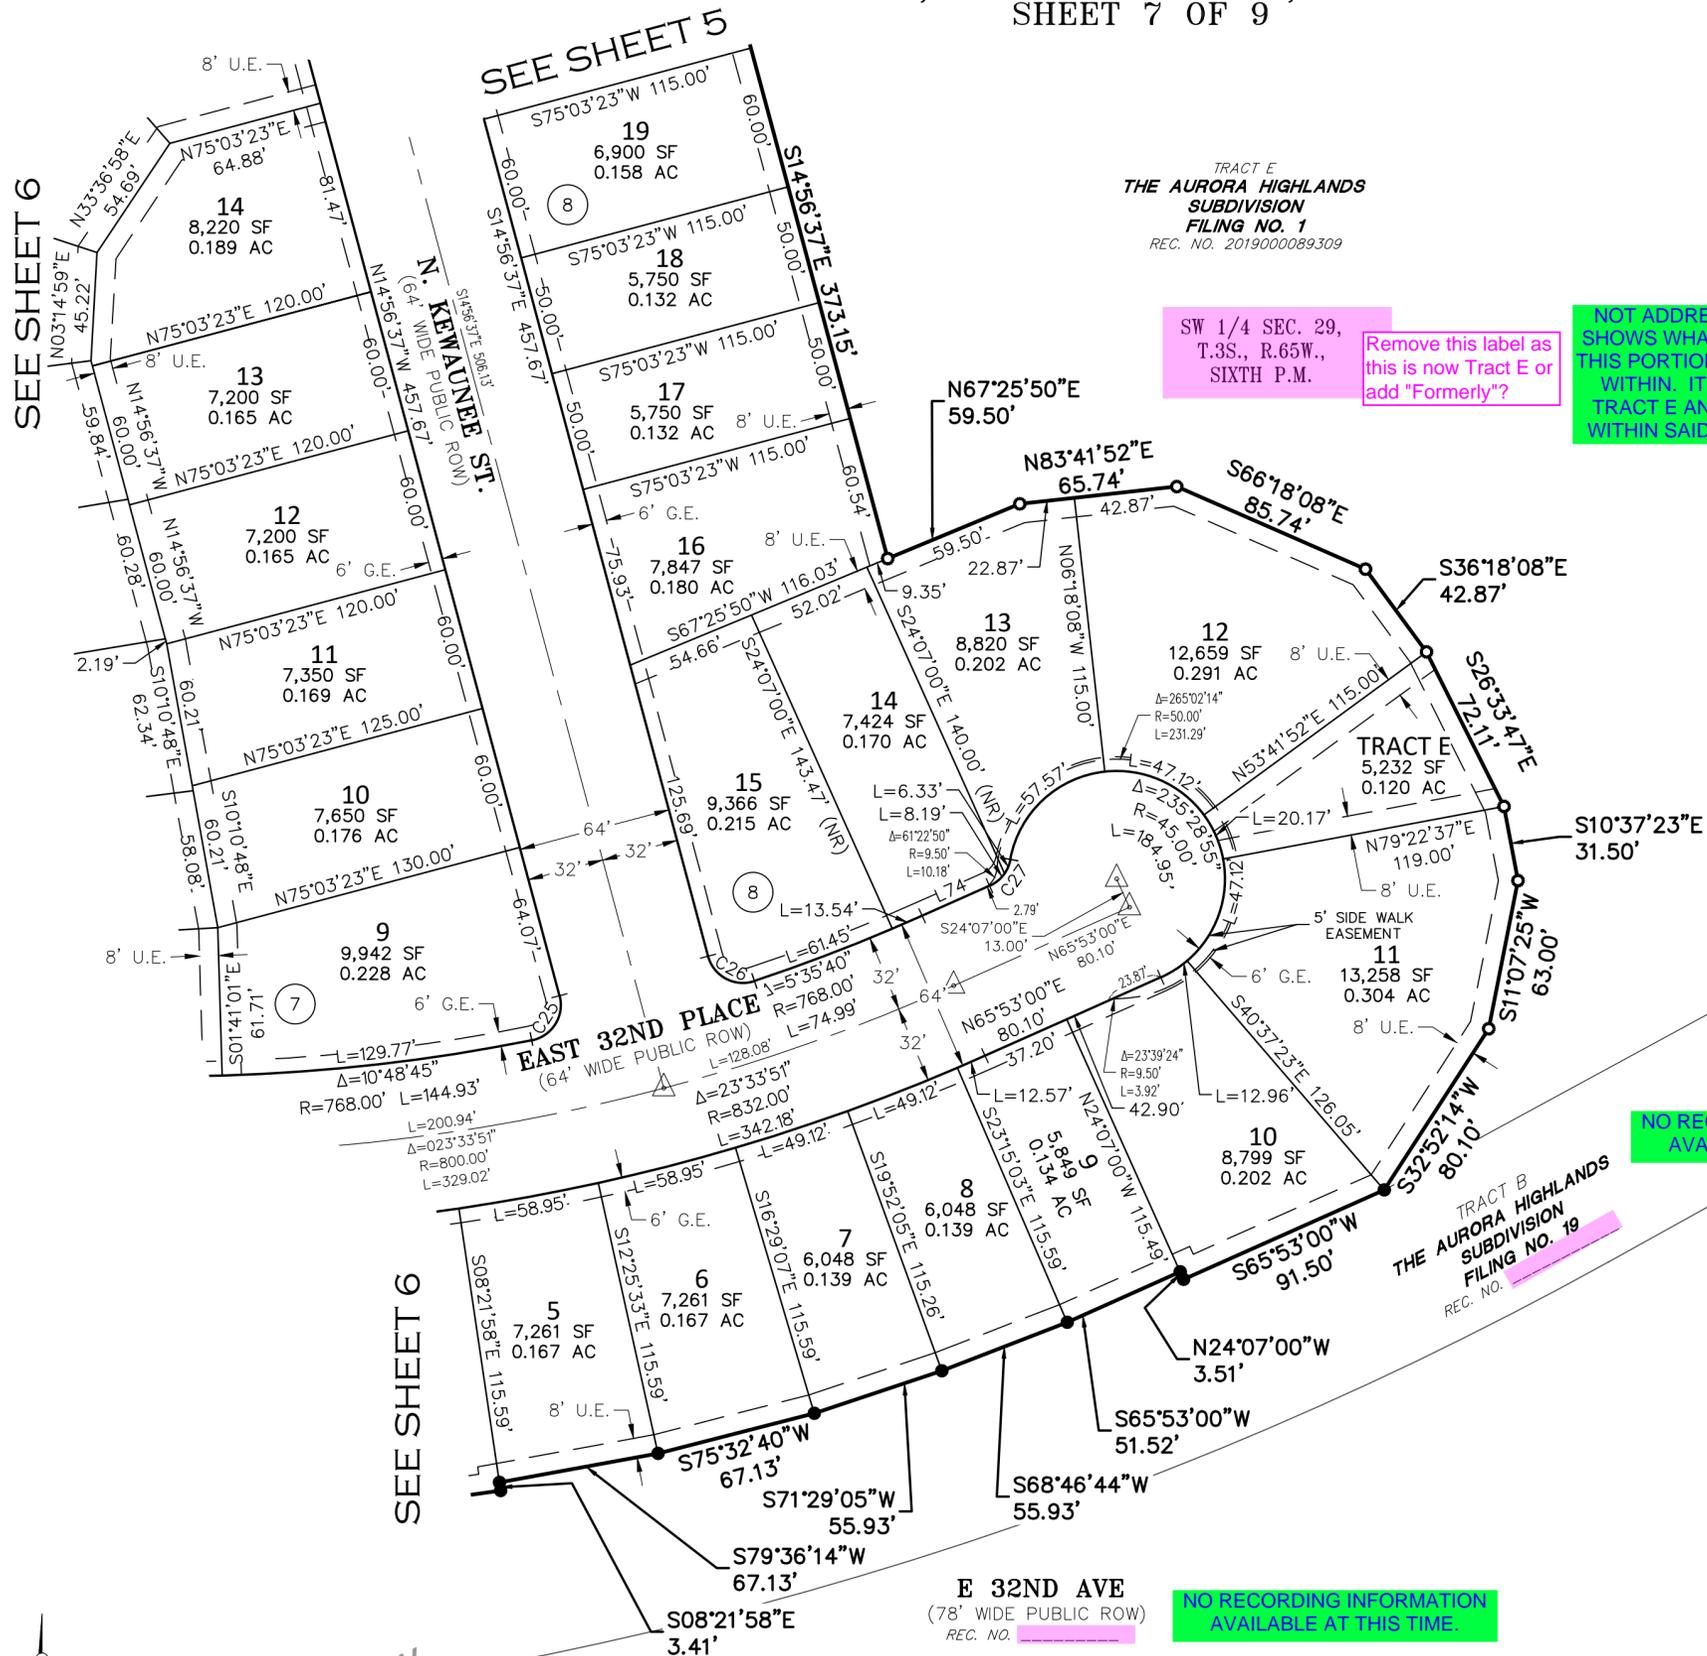

MONUMENT SYMBOL LEGEND	
●	FOUND NO. 5 REBAR WITH 1-1/4" ORANGE PLASTIC CAP STAMPED "AZTEC LS 38668"
○	SET 18" LONG NO. 5 REBAR WITH 1-1/4" ORANGE PLASTIC CAP STAMPED "AZTEC LS 38668"
△	MONUMENT BOXES WITH A REASONABLY PERMANENT MONUMENT BEARING THE LICENSE NUMBER OF THE RESPONSIBLE SURVEYOR, TO BE SET AFTER CONSTRUCTION IS COMPLETE PER SEC. 147-47 AURORA CITY CODE AND PER SEC. 38-51-105-(9) (a) & (b) COLORADO REVISED STATUTES 2020.
U.E.	UTILITY EASEMENT
G.E.	GAS EASEMENT
(NR)	DENOTES NON-RADIAL LINE
#	BLOCK NUMBER

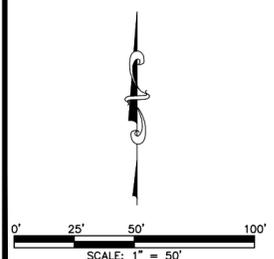

AZTEC
CONSULTANTS, INC.
300 East Mineral Ave., Suite 1
Littleton, Colorado 80122
Phone: (303) 713-1898
Fax: (303) 713-1897
www.aztecconsultants.com

AzTec Proj. No.: 65322-06
Drawn By: RDR

DATE OF PREPARATION:	03-15-2022
SCALE:	1"=50'
SHEET 7 OF 9	

THE AURORA HIGHLANDS SUBDIVISION FILING NO. 21

A RESUBDIVISION OF A PORTION OF TRACT E, THE AURORA HIGHLANDS SUBDIVISION FILING NO. 1
SITUATED IN THE WEST HALF OF SECTION 29, TOWNSHIP 3 SOUTH, RANGE 65 WEST OF THE SIXTH PRINCIPAL MERIDIAN,
CITY OF AURORA, COUNTY OF ADAMS, STATE OF COLORADO

SEE SHEET 4

SHEET 8 OF 9

MONUMENT SYMBOL LEGEND


- FOUND NO. 5 REBAR WITH 1-1/4" ORANGE PLASTIC CAP STAMPED "AZTEC LS 38668"
- SET 18" LONG NO. 5 REBAR WITH 1-1/4" ORANGE PLASTIC CAP STAMPED "AZTEC LS 38668"
- △ MONUMENT BOXES WITH A REASONABLY PERMANENT MONUMENT BEARING THE LICENSE NUMBER OF THE RESPONSIBLE SURVEYOR, TO BE SET AFTER CONSTRUCTION IS COMPLETE PER SEC. 147-47 AURORA CITY CODE AND PER SEC. 38-51-105-(9) (a) & (b) COLORADO REVISED STATUTES 2020.

U.E. UTILITY EASEMENT
G.E. GAS EASEMENT
A.E. ACCESS EASEMENT
D.E. DRAINAGE EASEMENT

BLOCK NUMBER



KEY MAP
SCALE 1" = 1000'

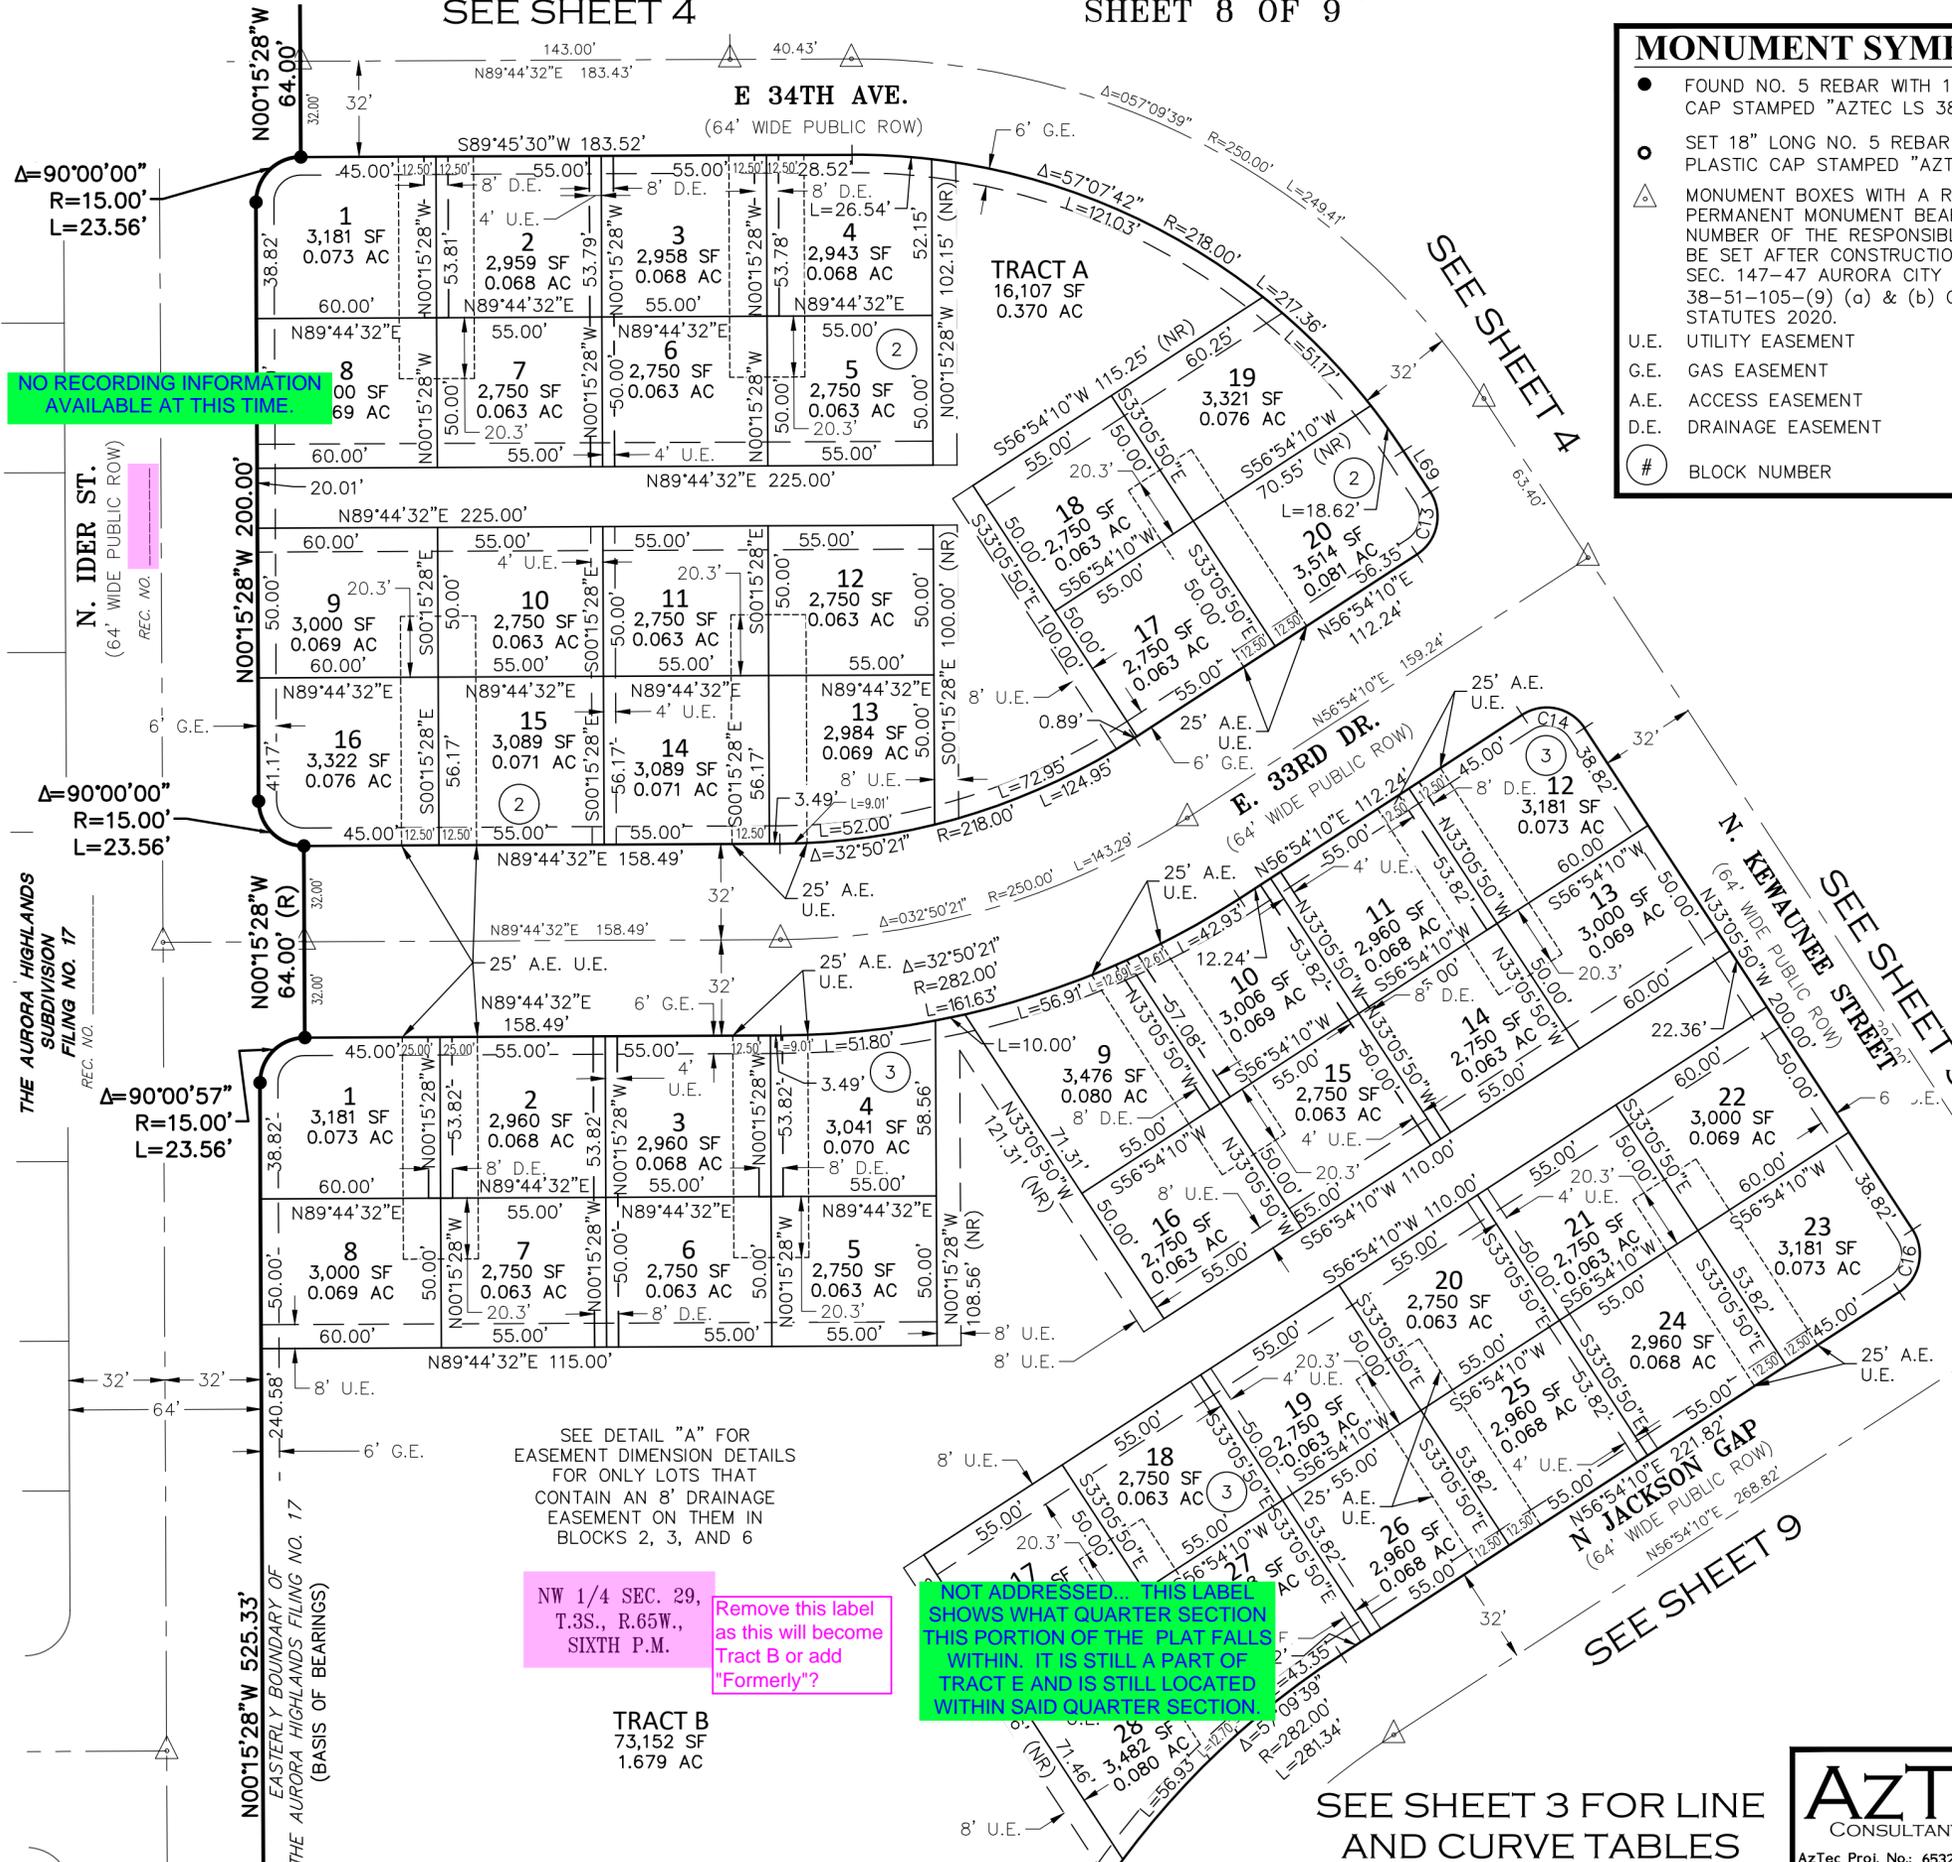


NO RECORDING INFORMATION AVAILABLE AT THIS TIME


SEE DETAIL "A" FOR EASEMENT DIMENSION DETAILS FOR ONLY LOTS THAT CONTAIN AN 8' DRAINAGE EASEMENT ON THEM IN BLOCKS 2, 3, AND 6

NW 1/4 SEC. 29, T.3S., R.65W., SIXTH P.M.
Remove this label as this will become Tract B or add "Formerly"?

NOT ADDRESSED. THIS LABEL SHOWS WHAT QUARTER SECTION THIS PORTION OF THE PLAT FALLS WITHIN. IT IS STILL A PART OF TRACT E AND IS STILL LOCATED WITHIN SAID QUARTER SECTION.

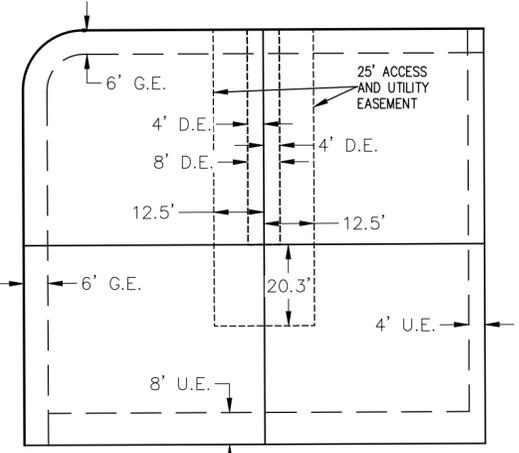

DETAIL "A"
SCALE 1" = 30'

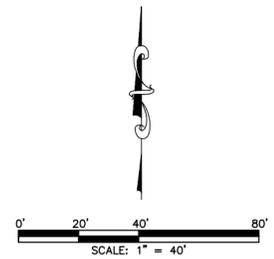

FOR REVIEW

FOR AND ON BEHALF OF
AZTEC CONSULTANTS, INC

SEE SHEET 3 FOR LINE AND CURVE TABLES


AZTEC
CONSULTANTS, INC.
300 East Mineral Ave., Suite 1
Littleton, Colorado 80122
Phone: (303) 713-1898
Fax: (303) 713-1897
www.aztecconsultants.com
AzTec Proj. No.: 65322-06
Drawn By: RDR

DATE OF PREPARATION:	03-15-2022
SCALE:	1"=40'
SHEET 8 OF 9	

THE AURORA HIGHLANDS SUBDIVISION FILING NO. 21


A RESUBDIVISION OF A PORTION OF TRACT E, THE AURORA HIGHLANDS SUBDIVISION FILING NO. 1
SITUATED IN THE WEST HALF OF SECTION 29, TOWNSHIP 3 SOUTH, RANGE 65 WEST OF THE SIXTH PRINCIPAL MERIDIAN,
CITY OF AURORA, COUNTY OF ADAMS, STATE OF COLORADO

SHEET 9 OF 9

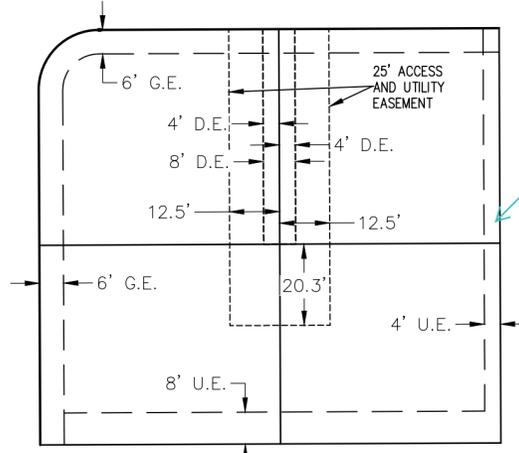

UPDATED LEGEND AND LABEL TO INCLUDE DRAINAGE AND UTILITY EASEMENT.

4' drainage easement are noted between units in the site plan detail

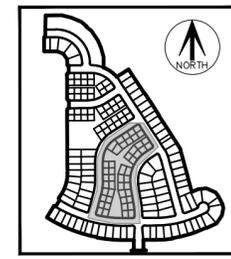


KEY MAP = 1000'

Label 5' U.E.'s? ADDRESSSED


Label G.E.'? SEE DETAIL "A" ALSO SEE NOTE BELOW STATING WHY DETAIL "A" WAS ADDED

ADDRESSSED

Label G.E.'s?

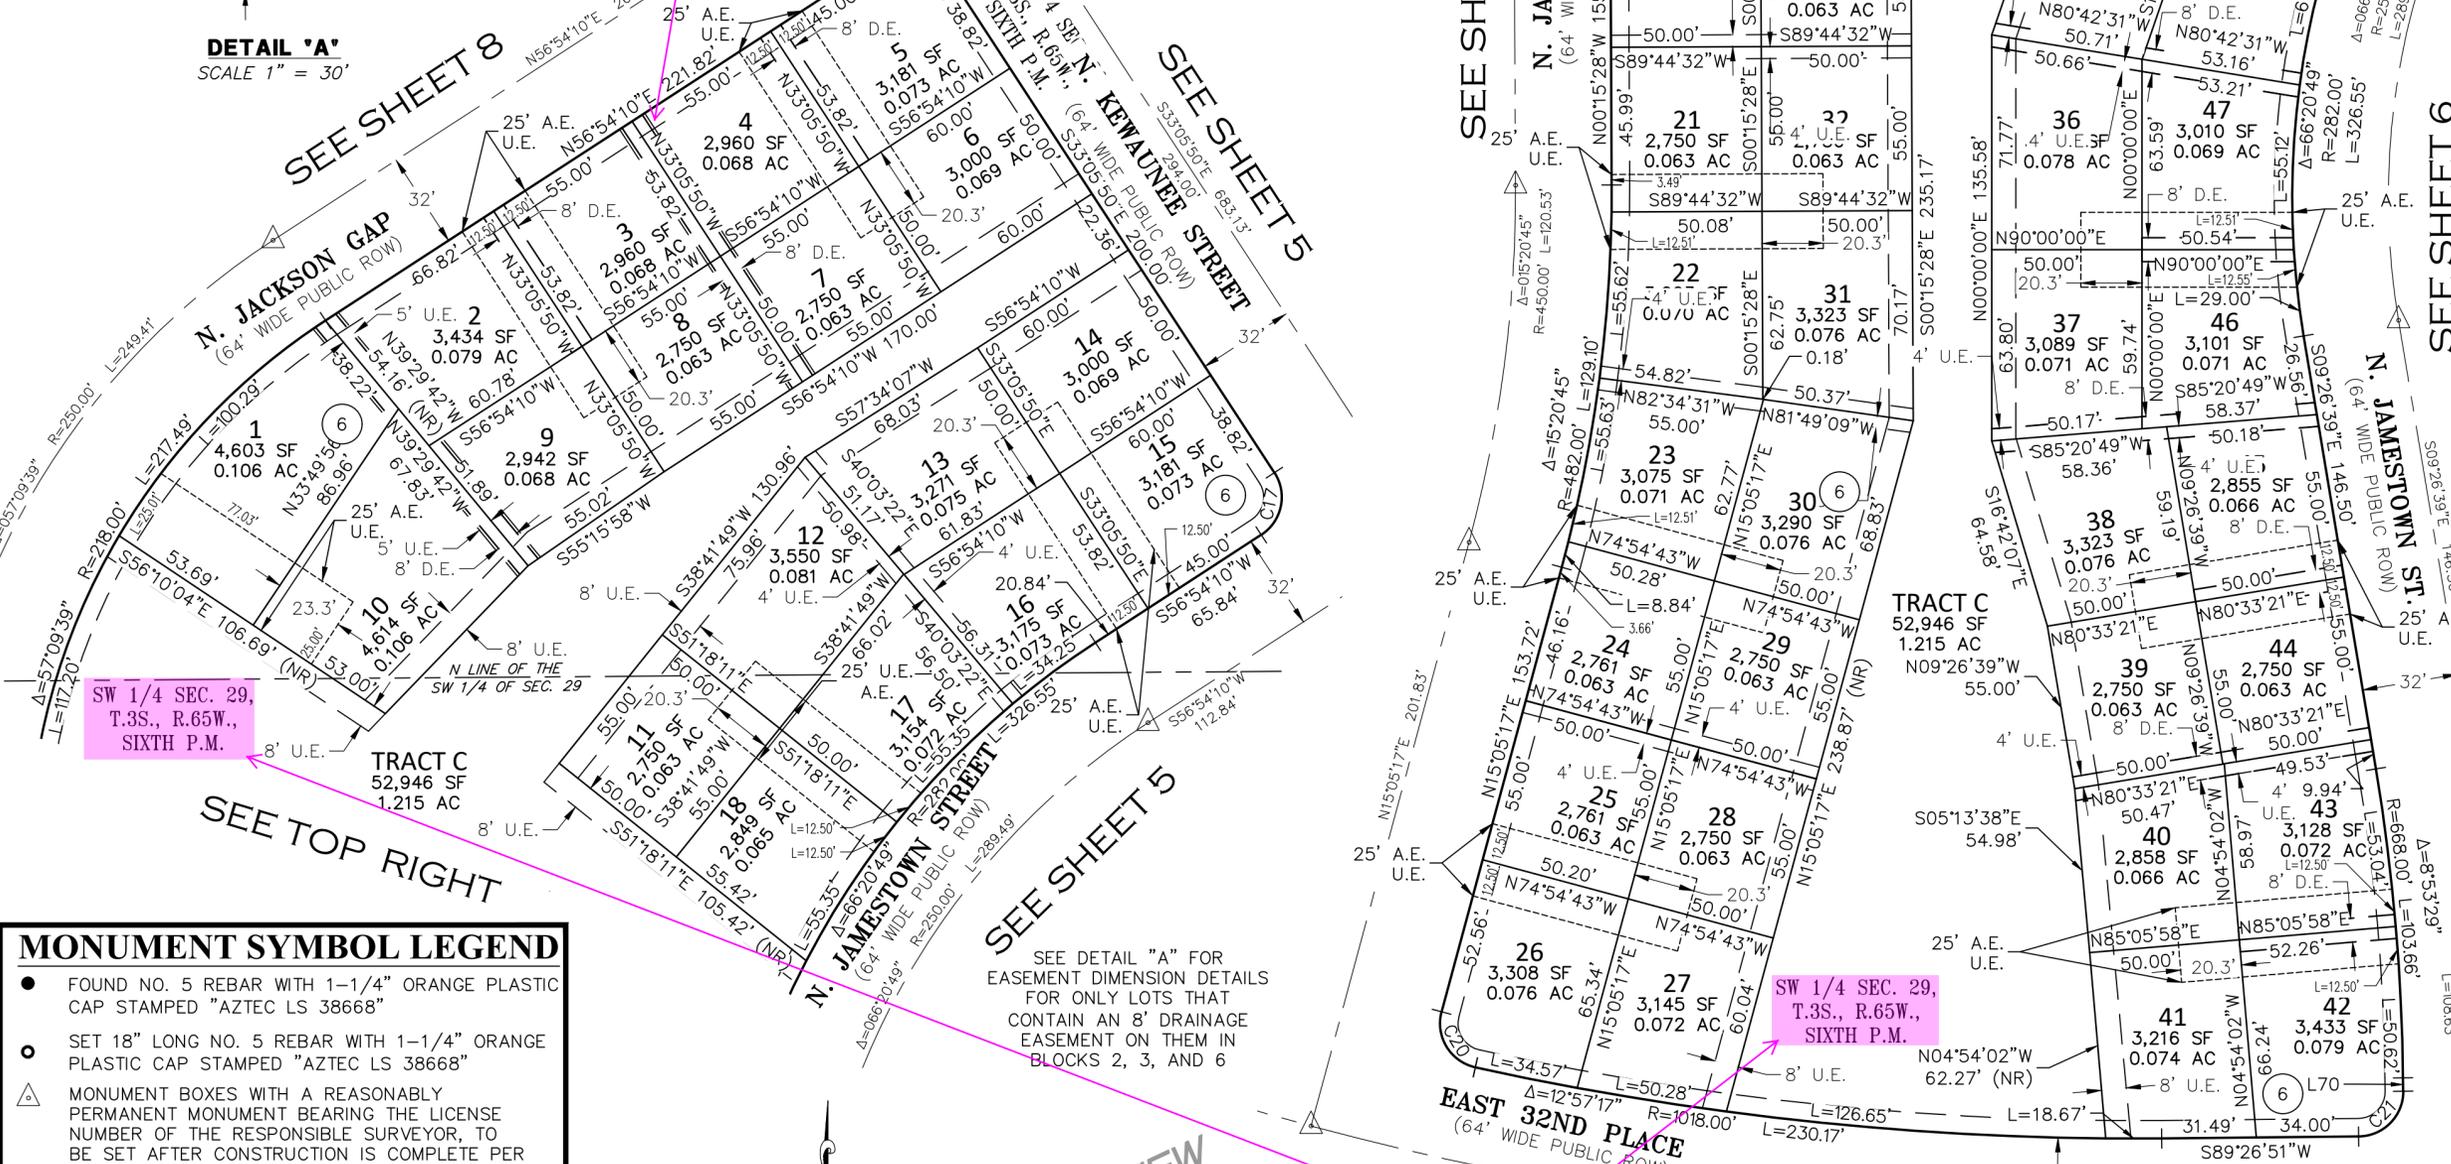

MONUMENT SYMBOL LEGEND	
●	FOUND NO. 5 REBAR WITH 1-1/4" ORANGE PLASTIC CAP STAMPED "AZTEC LS 38668"
○	SET 18" LONG NO. 5 REBAR WITH 1-1/4" ORANGE PLASTIC CAP STAMPED "AZTEC LS 38668"
△	MONUMENT BOXES WITH A REASONABLY PERMANENT MONUMENT BEARING THE LICENSE NUMBER OF THE RESPONSIBLE SURVEYOR, TO BE SET AFTER CONSTRUCTION IS COMPLETE PER SEC. 147-47 AURORA CITY CODE AND PER SEC. 38-51-105-(9) (a) & (b) COLORADO REVISED STATUTES 2020.
U.E.	UTILITY EASEMENT
G.E.	GAS EASEMENT
A.E.	ACCESS EASEMENT
D.E.	DRAINAGE EASEMENT
#	BLOCK NUMBER

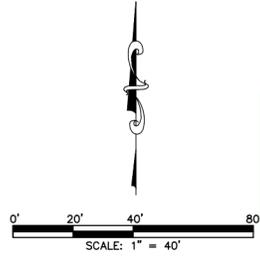

NOT ADDRESSSED... THIS LABEL SHOWS WHAT QUARTER SECTION THIS PORTION OF THE PLAT FALLS WITHIN. IT IS STILL A PART OF TRACT E AND IS STILL LOCATED WITHIN SAID QUARTER SECTION.

Remove this label as this will become Tract C or add "Formerly"?

SEE SHEET 3 FOR LINE AND CURVE TABLES

AZTEC CONSULTANTS, INC.
300 East Mineral Ave., Suite 1
Littleton, Colorado 80122
Phone: (303) 713-1898
Fax: (303) 713-1897
www.aztecconsultants.com
AZTEC Proj. No.: 65322-06
Drawn By: RDR

DATE OF PREPARATION:	03-15-2022
SCALE:	1"=40'
SHEET 9 OF 9	