




10 PRECAST STONE FENCE ELEVATION - DA
1/2" = 1'-0"

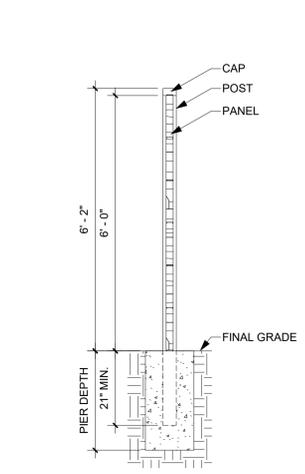


11 PRECAST STONE FENCE SECTION - DA
1/2" = 1'-0"

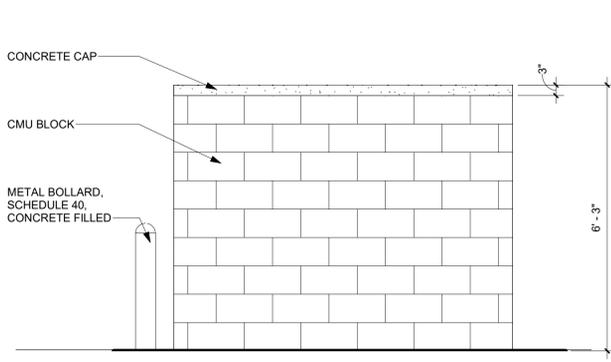

5 TRASH ENCLOSURE ELEVATION - EAST - DA
1/2" = 1'-0"

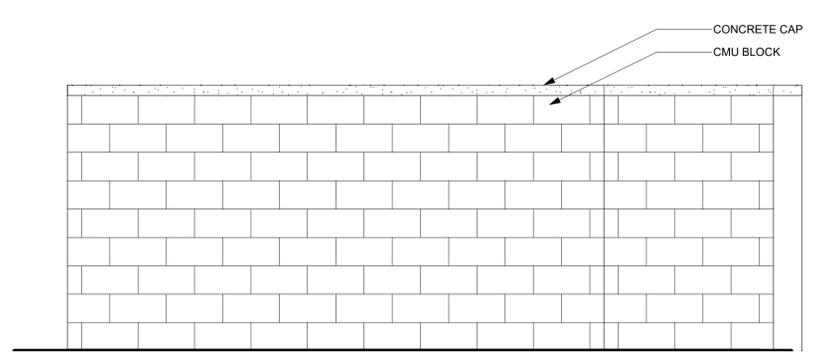


4 TRASH ENCLOSURE ELEVATION - NORTH - DA
1/2" = 1'-0"

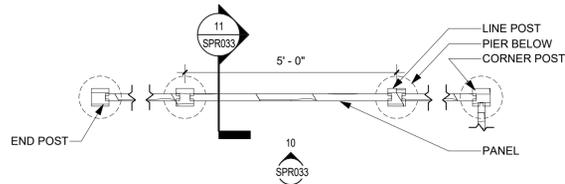


9 PRECAST STONE FENCE PLAN - DA
1/2" = 1'-0"




PRECAST STONE FENCE 'SIGNATURE STONE'

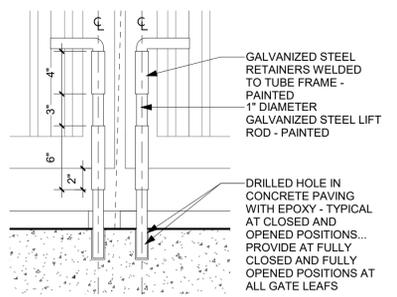


8 DROP RODS, TYP. - DA
1 1/2" = 1'-0"

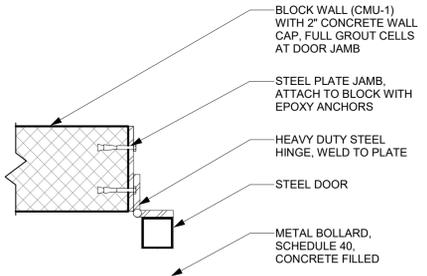


7 TRASH ENCLOSURE - GATE PLAN DETAIL, TYP. - DA
1 1/2" = 1'-0"

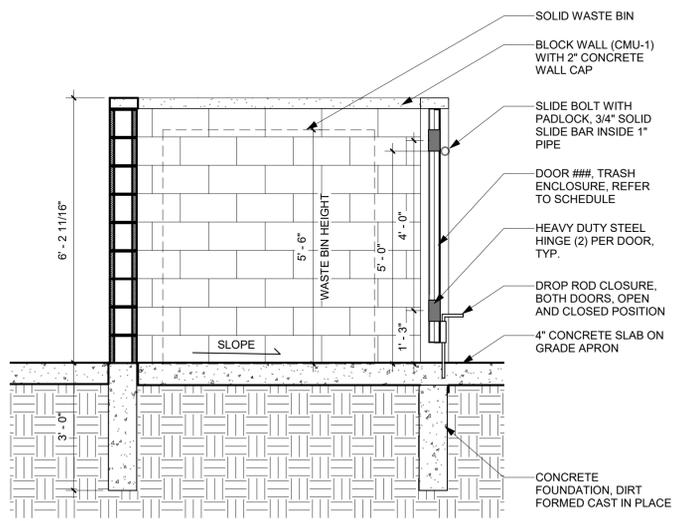


6 TRASH ENCLOSURE SECTION, TYP. - DA
1/2" = 1'-0"

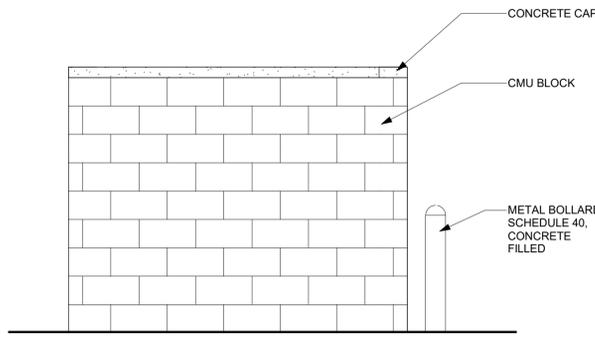

3 TRASH ENCLOSURE ELEVATION - WEST - DA
1/2" = 1'-0"

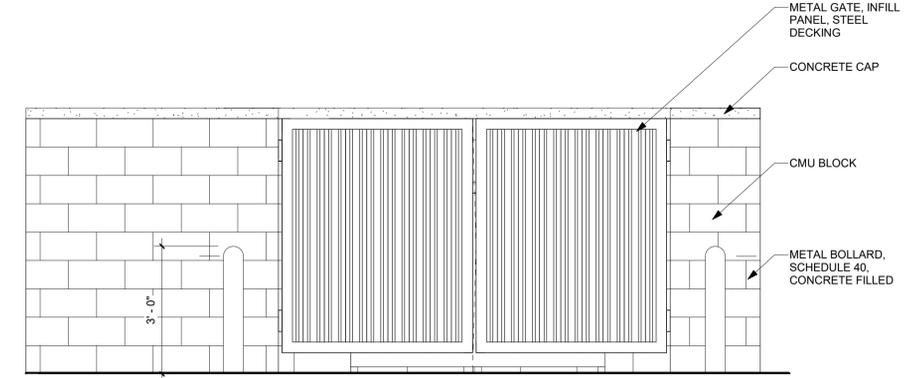

2 TRASH ENCLOSURE ELEVATION - SOUTH - DA
1/2" = 1'-0"

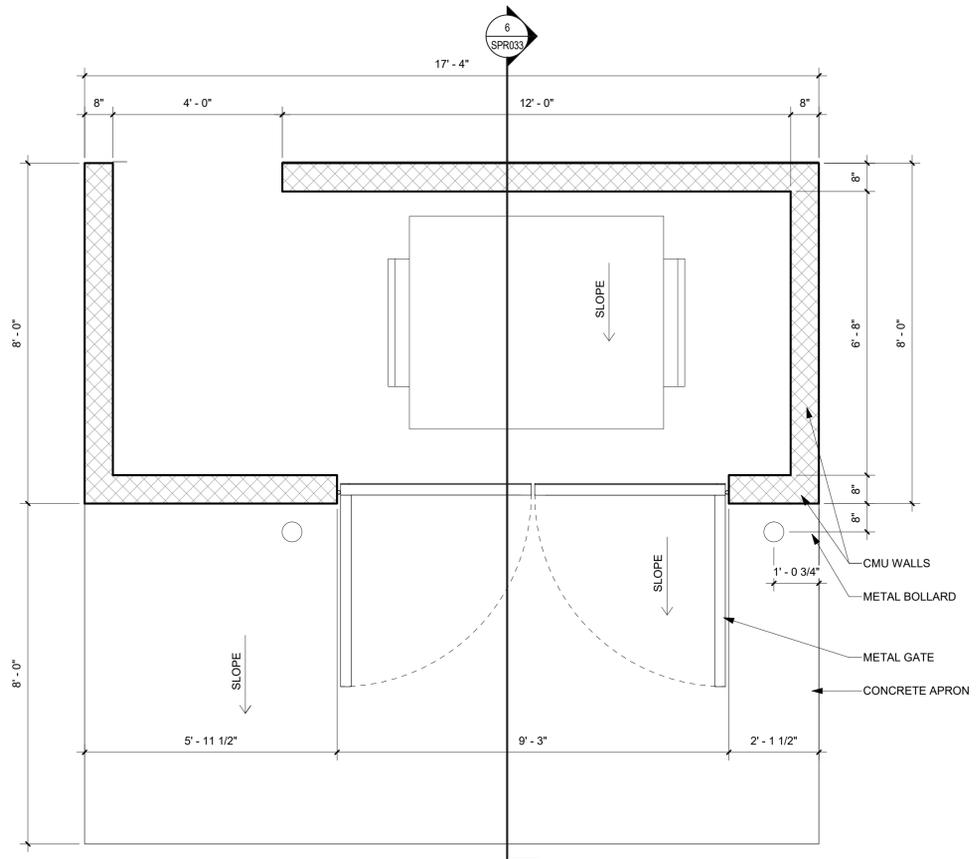

1 TRASH ENCLOSURE PLAN - DA
1/2" = 1'-0"

VILLAGE AT WESTERLY CREEK PHASE 3
BUILDING I - MAINTENANCE
822 SOUTH IROTON STREET
AURORA, CO 80014


DRAWING SET

DEVELOPMENT APPLICATION


SET ISSUE DATES:	
1ST SUBMITTAL	16-0909
2ND SUBMITTAL	16-1213
3RD SUBMITTAL	17-0119
4TH SUBMITTAL	17-0217
SCALE	AS SHOWN

SHEET TITLE:
SITE DETAILS-TRASH ENCLOSURE, TYPE 01


SHEET NO:
33 OF 44

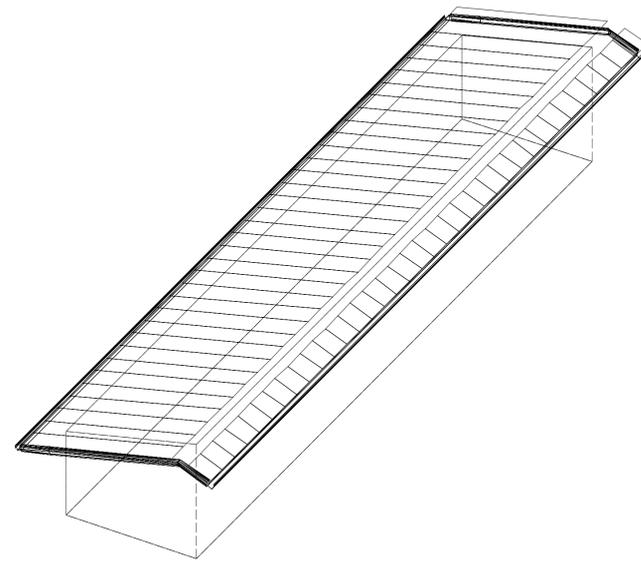


6 CARPORT-AXONOMETRIC
NTS

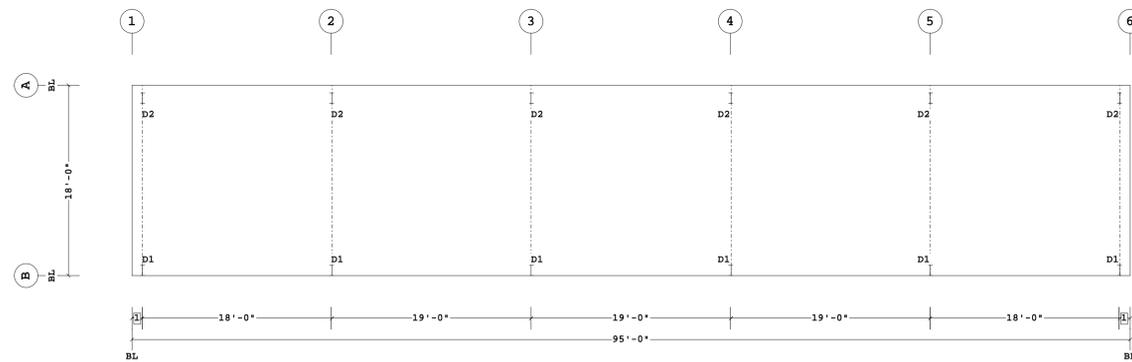


7 CARPORT-PLAN
NTS

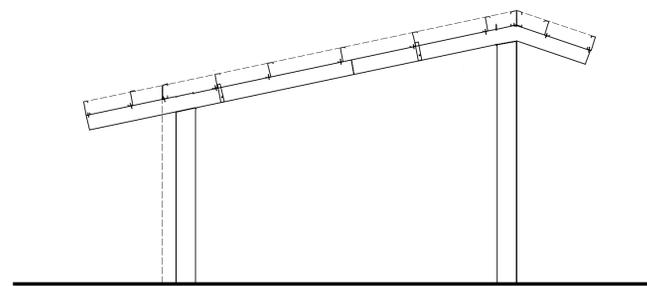


8 CARPORT-ELEVATION
NTS

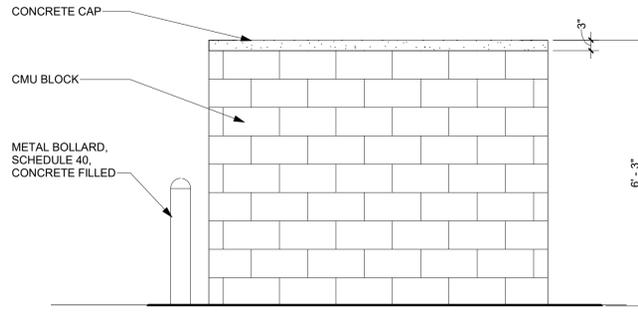


5 TRASH ENCLOSURE ELEVATION - EAST - DA
1/2" = 1'-0"

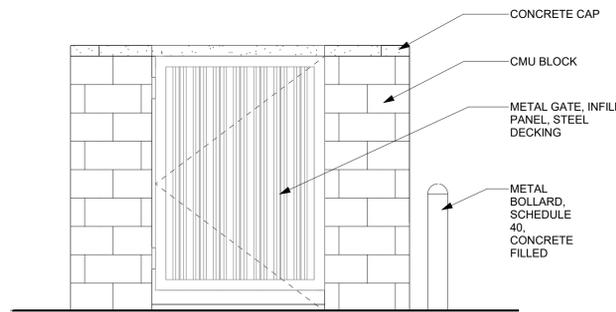


3 TRASH ENCLOSURE ELEVATION - WEST - DA
1/2" = 1'-0"

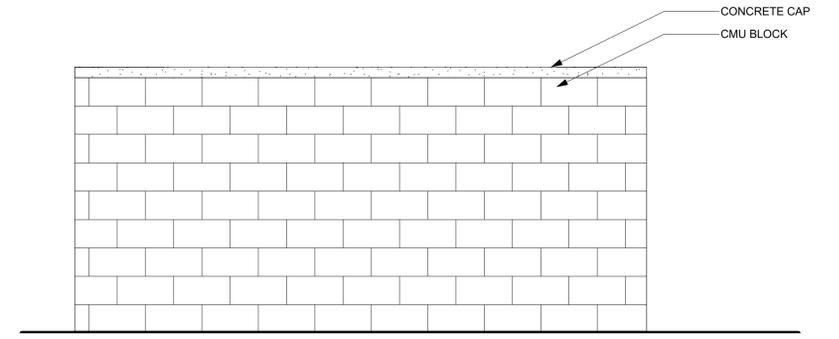

4 TRASH ENCLOSURE ELEVATION - NORTH - DA
1/2" = 1'-0"

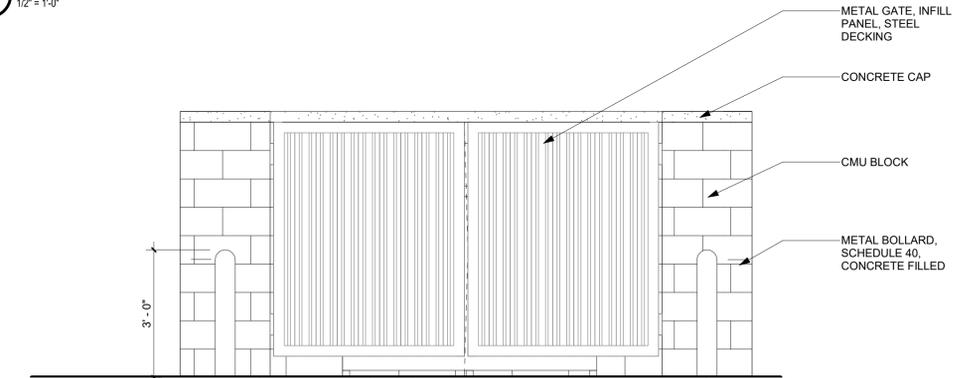

2 TRASH ENCLOSURE ELEVATION - SOUTH - DA
1/2" = 1'-0"

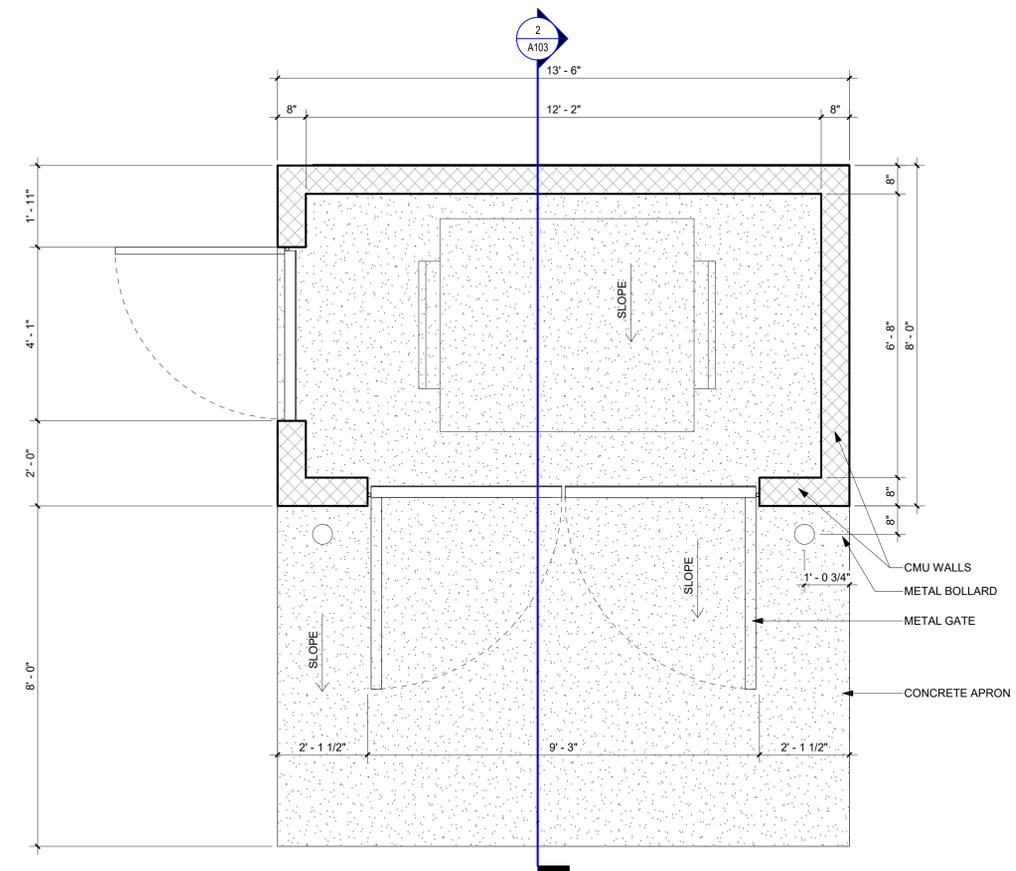

1 TRASH ENCLOSURE PLAN - DA
1/2" = 1'-0"

**VILLAGE AT
WESTERLY
CREEK PHASE 3**
BUILDING I - MAINTENANCE
822 SOUTH IRONTON STREET
AURORA, CO 80014

DRAWING SET

DEVELOPMENT APPLICATION

SET ISSUE DATES:	
1ST SUBMITTAL	16-0909
2ND SUBMITTAL	16-1213
3RD SUBMITTAL	17-0119
4TH SUBMITTAL	17-0217

SCALE AS SHOWN

SHEET TITLE:

SITE DETAILS-TRASH
ENCLOSURE, TYPE 02

SHEET NO.:

34 OF 44



NORTH



WEST



SOUTH



EAST



BRICK-3
PEBBLE GRAY
GRAIN
STANDARD



METAL-4
CHARCOAL
GRAY



CANOPY
P 178-2 U




PAINT-2
P 178-2 U



CEMENTITIOUS
SIDING
CEDAR



PAINT-5
P 61-15 U

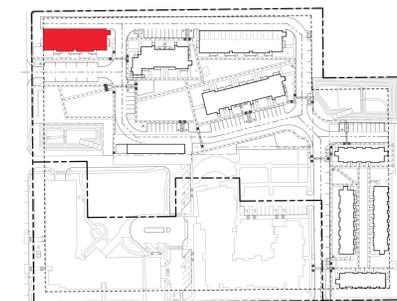

▲ KEY PLAN



**VILLAGE AT
WESTERLY
CREEK PHASE 3**

BUILDING A
800 SOUTH IRONTON STREET
AURORA, COLORADO 80014

DRAWING SET

DEVELOPMENT APPLICATION

SET ISSUE DATES:	
FIRST SUBMITTAL	16-0909
SECOND SUBMITTAL	16-1213
THIRD SUBMITTAL	17-0119
FOURTH SUBMITTAL	17-0217

SCALE AS SHOWN

SHEET TITLE:

BUILDING A

SHEET NO.:

35 OF 44




NORTH

WEST



SOUTH

EAST

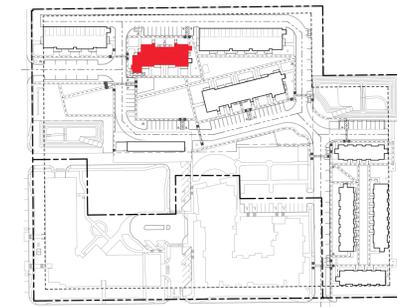

▲ KEY PLAN

**VILLAGE AT
WESTERLY
CREEK PHASE 3**
BUILDING B
820 SOUTH IRONTON STREET
AURORA, COLORADO

DRAWING SET

DEVELOPMENT APPLICATION

SET ISSUE DATES:	
FIRST SUBMITTAL	16-0909
SECOND SUBMITTAL	16-1213
THIRD SUBMITTAL	17-0119
FOURTH SUBMITTAL	17-0217

SCALE AS SHOWN


SHEET TITLE:
**BLDG B - NORTH AND SOUTH
EXTERIOR ELEVATIONS**

SHEET NO.:

36 OF 44



BRICK-2
ONYX GRAIN
STANDARD

 

METAL-2
SHASTA WHITE




CANOPY
P 179-16 U




PAINT-1
P 170-7 U




CEMENTITIOUS
SIDING
CEDAR

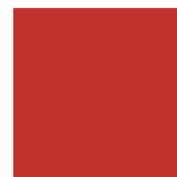

PAINT-5
P 61-15 U

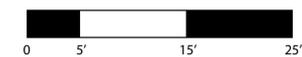

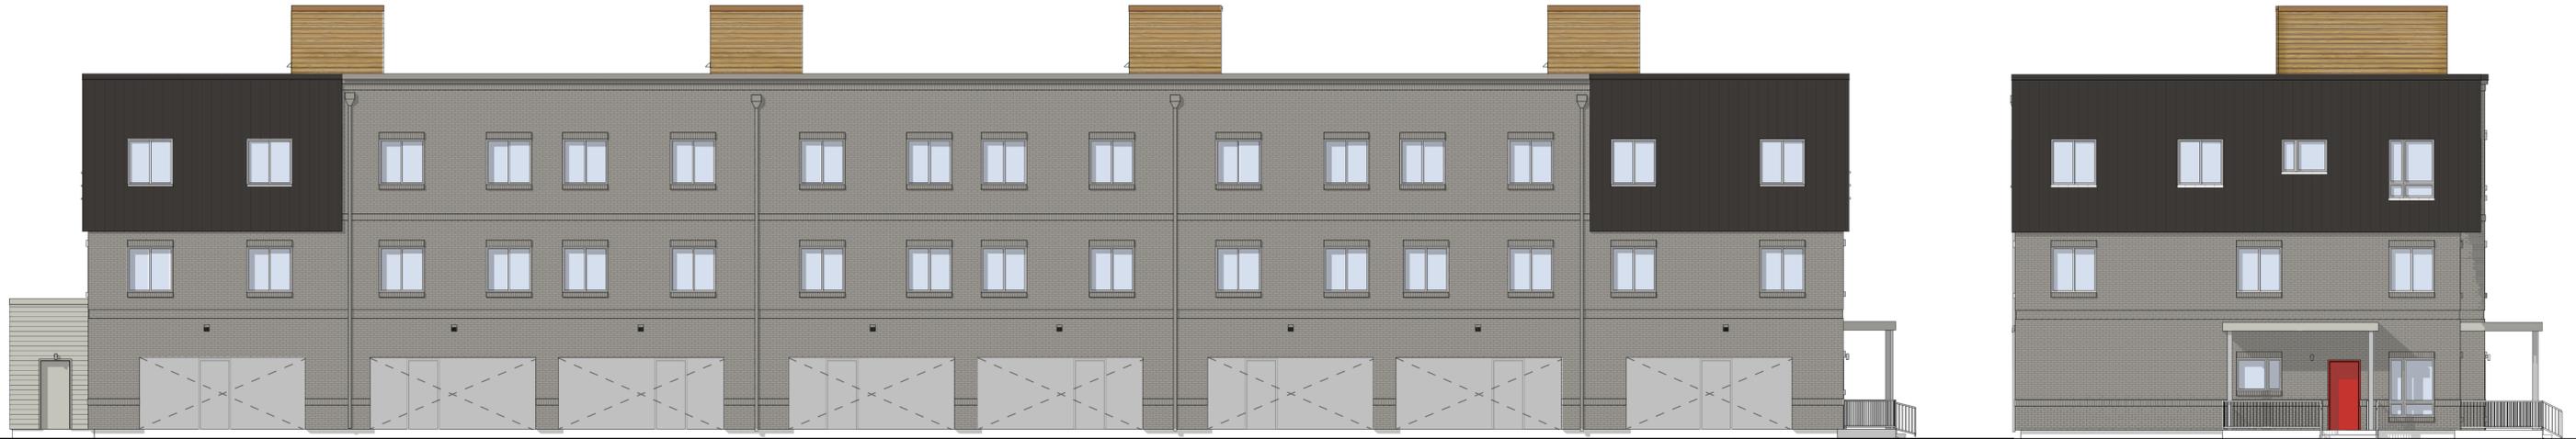

NORTH

WEST



SOUTH

EAST



BRICK-3
PEBBLE GRAY
GRAIN
STANDARD



METAL-4
CHARCOAL
GRAY



CANOPY
P 178-2 U




PAINT-2
P 178-2 U



CEMENTITIOUS
SIDING
CEDAR



PAINT-5
P 61-15 U

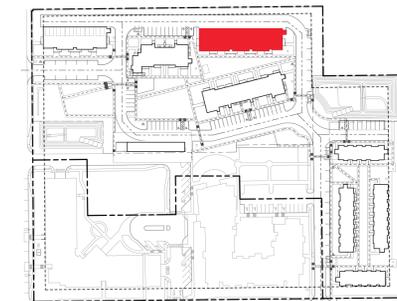

▲ KEY PLAN



**VILLAGE AT
WESTERLY
CREEK PHASE 3**
BUILDING C
830 SOUTH IRONTON STREET
AURORA, COLORADO

DRAWING SET

DEVELOPMENT APPLICATION

SET ISSUE DATES:	
FIRST SUBMITTAL	16-0909
SECOND SUBMITTAL	16-1213
THIRD SUBMITTAL	17-0119
FOURTH SUBMITTAL	17-0217

SCALE AS SHOWN

SHEET TITLE:
**BLDG C - EAST AND WEST EXTERIOR
ELEVATIONS**

SHEET NO.

37 OF 44



NORTH

WEST




SOUTH

EAST



BRICK-2
ONYX GRAIN
STANDARD

 

METAL-2
SHASTA WHITE




CANOPY
P 179-16 U




PAINT-1
P 170-7 U



CEMENTITIOUS
SIDING
CEDAR

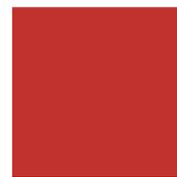

PAINT-5
P 61-15 U

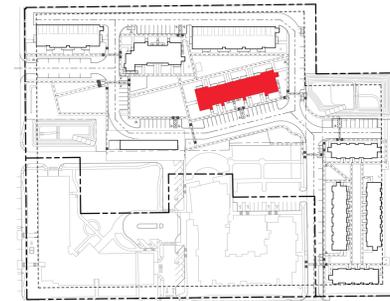

▲ KEY PLAN



**VILLAGE AT
WESTERLY
CREEK PHASE 3**
BUILDING D
840 SOUTH IRONTON STREET
AURORA, COLORADO

DRAWING SET

DEVELOPMENT APPLICATION

SET ISSUE DATES:	
FIRST SUBMITTAL	16-0909
SECOND SUBMITTAL	16-1213
THIRD SUBMITTAL	17-0119
FOURTH SUBMITTAL	17-0217

SCALE AS SHOWN

SHEET TITLE:


BUILDING D

SHEET NO.:

38 OF 44



NORTH

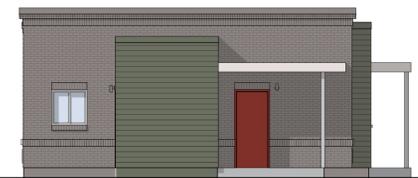

WEST



SOUTH



EAST



BRICK-1
GRAPHITE
GRAIN
STANDARD



METAL-1
ALMOND



CANOPY
P 51-1 U




PAINT-3
P 13-16 U



CEMENTITIOUS
SIDING
CEDAR



PAINT-4
P 43-12 U

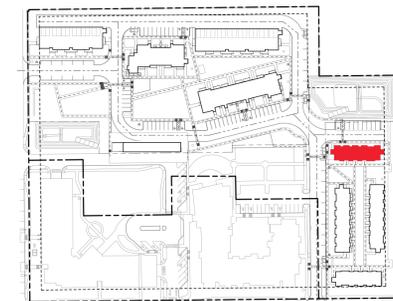

▲ KEY PLAN



**VILLAGE AT
WESTERLY
CREEK PHASE 3**
BUILDING H
10935 E. KENTUCKY AVENUE
AURORA, COLORADO

DRAWING SET

DEVELOPMENT APPLICATION

SET ISSUE DATES:	
1ST SUBMITTAL	16-0909
2ND SUBMITTAL	16-1213
3RD SUBMITTAL	17-0119
4TH SUBMITTAL	17-0217

SCALE AS SHOWN

SHEET TITLE:


BUILDING H

SHEET NO.:

39 OF 44




NORTH

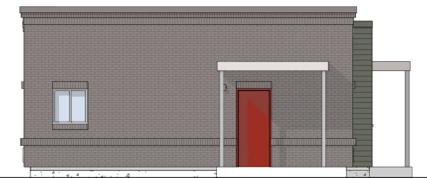

WEST



SOUTH

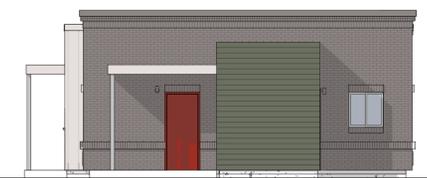

EAST




BRICK-1
GRAPHITE
GRAIN



METAL-1
ALMOND




CANOPY
P 51-1 U

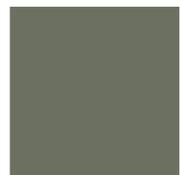


PAINT-3
P 13-16 U



CEMENTITIOUS
SIDING
CEDAR

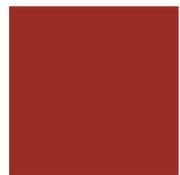

PAINT-4
P 43-12 U

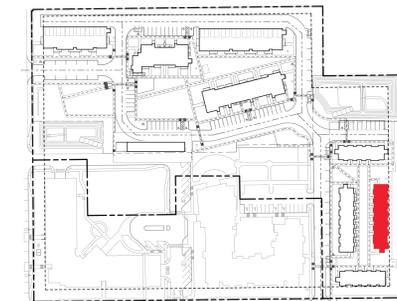

▲ KEY PLAN



**VILLAGE AT
WESTERLY
CREEK PHASE 3**
BUILDINGS F
10925 EAST KENTUCKY AVE.
AURORA, COLORADO

DRAWING SET

DEVELOPMENT APPLICATION

SET ISSUE DATES:	
1ST SUBMITTAL	16-0909
2ND SUBMITTAL	16-1213
3RD SUBMITTAL	17-0119
4TH SUBMITTAL	17-0217


SCALE AS SHOWN

SHEET TITLE:

BUILDING F

SHEET NO.:

40 OF 44

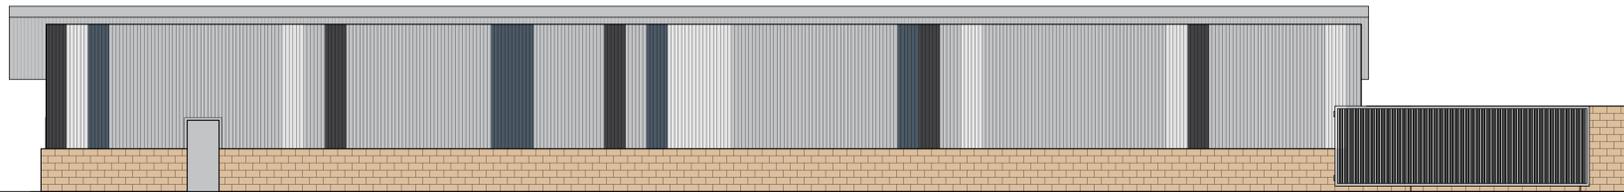

NORTH



WEST



SOUTH




EAST



CMU-1
GRAY
SPLIT-FACE



PRE-FAB METAL
CLADDING

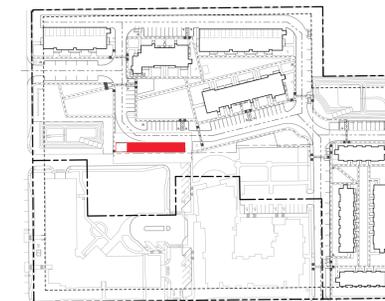

▲ KEY PLAN



**VILLAGE AT
WESTERLY
CREEK PHASE 3**
BUILDING I - MAINTENANCE
822 SOUTH IRONTON STREET
AURORA, CO 80014

DRAWING SET

DEVELOPMENT APPLICATION

SET ISSUE DATES:	
1ST SUBMITTAL	16-0909
2ND SUBMITTAL	16-1213
3RD SUBMITTAL	17-0119
4TH SUBMITTAL	17-0217


SCALE AS SHOWN

SHEET TITLE:

BUILDING I

SHEET NO.:

41 OF 44

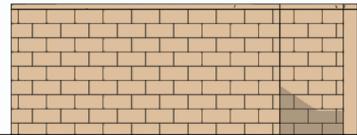


01 NORTH




01 WEST



02 NORTH

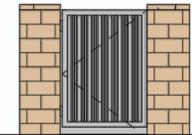


02 WEST

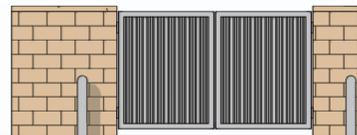


01 SOUTH



01 EAST

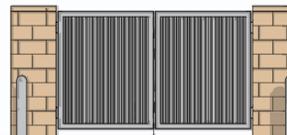

02 SOUTH

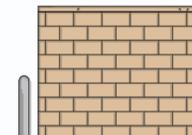

02 EAST



CMU-1
GRAY
SPLIT-FACE



METAL-6
ENCLOSURE
GATE



**VILLAGE AT
WESTERLY
CREEK PHASE 3**
BUILDING I - MAINTENANCE
822 SOUTH IRONTON STREET
AURORA, CO 80014

DRAWING SET

DEVELOPMENT APPLICATION

SET ISSUE DATES:	
1ST SUBMITTAL	16-0909
2ND SUBMITTAL	16-1213
3RD SUBMITTAL	17-0119
4TH SUBMITTAL	17-0217

SCALE AS SHOWN

SHEET TITLE:

TRASH ENCLOSURES

SHEET NO.:

42 OF 44