



EXTERIOR FINISH SCHEDULE				
ID TAG	MATERIAL	MANUFACTURER	MODEL	REMARKS
ZONE 1 (BODY)				
1A	EXTERIOR CEMENT PLASTER	SHERWIN WILLIAMS	8656-11295 - BLDG DB DARK GRAY	3-COAT SYSTEM W/ ACRYLIC MEDIUM SAND FINISH; REVEALS AS SHOWN
1B	EXTERIOR CEMENT PLASTER	SHERWIN WILLIAMS	8656-12046 - BLDG DB LIGHT GRAY	3-COAT SYSTEM W/ ACRYLIC MEDIUM SAND FINISH; REVEALS AS SHOWN
ZONE 2 (TOWER) (Z2)				
2	FIBER CEMENT SIDING	NICHIHA	ILLUMINATION, AWP 1818 W/ OPEN OUTSIDE CORNERS	FACTORY PAINTED BLDG DB BLUE; CAP FLASHING TO MATCH BLDG DB BLUE
ZONE 3 (3'-2" BASE)				
3	STONE VENEER	ELDORADO STONE	CLIFFSTONE, BANFF SPRINGS	
	STONE VENEER SILL	ELDORADO STONE	SNAPPED EDGE WAINSCOT SILL; PEWTER	
ZONE 4 (FRAMED CANOPY)				
4	FASCIA	WESTERN STATES METAL ROOFING	T-GROOVE, 10"	3 SIDES; COLOR: BLDG DB DARK GRAY
5	SOFFIT	HEWN ELEMENTS	NATURAL NORTHWESTERN SPRUCE	1X6, T&G, $\frac{1}{8}$ " REVEAL
6	COLUMNS	ELDORADO STONE	CLIFFSTONE, BANFF SPRINGS	
NOTE: EXTERIOR DOORS TO BE PAINTED PER A6.1				

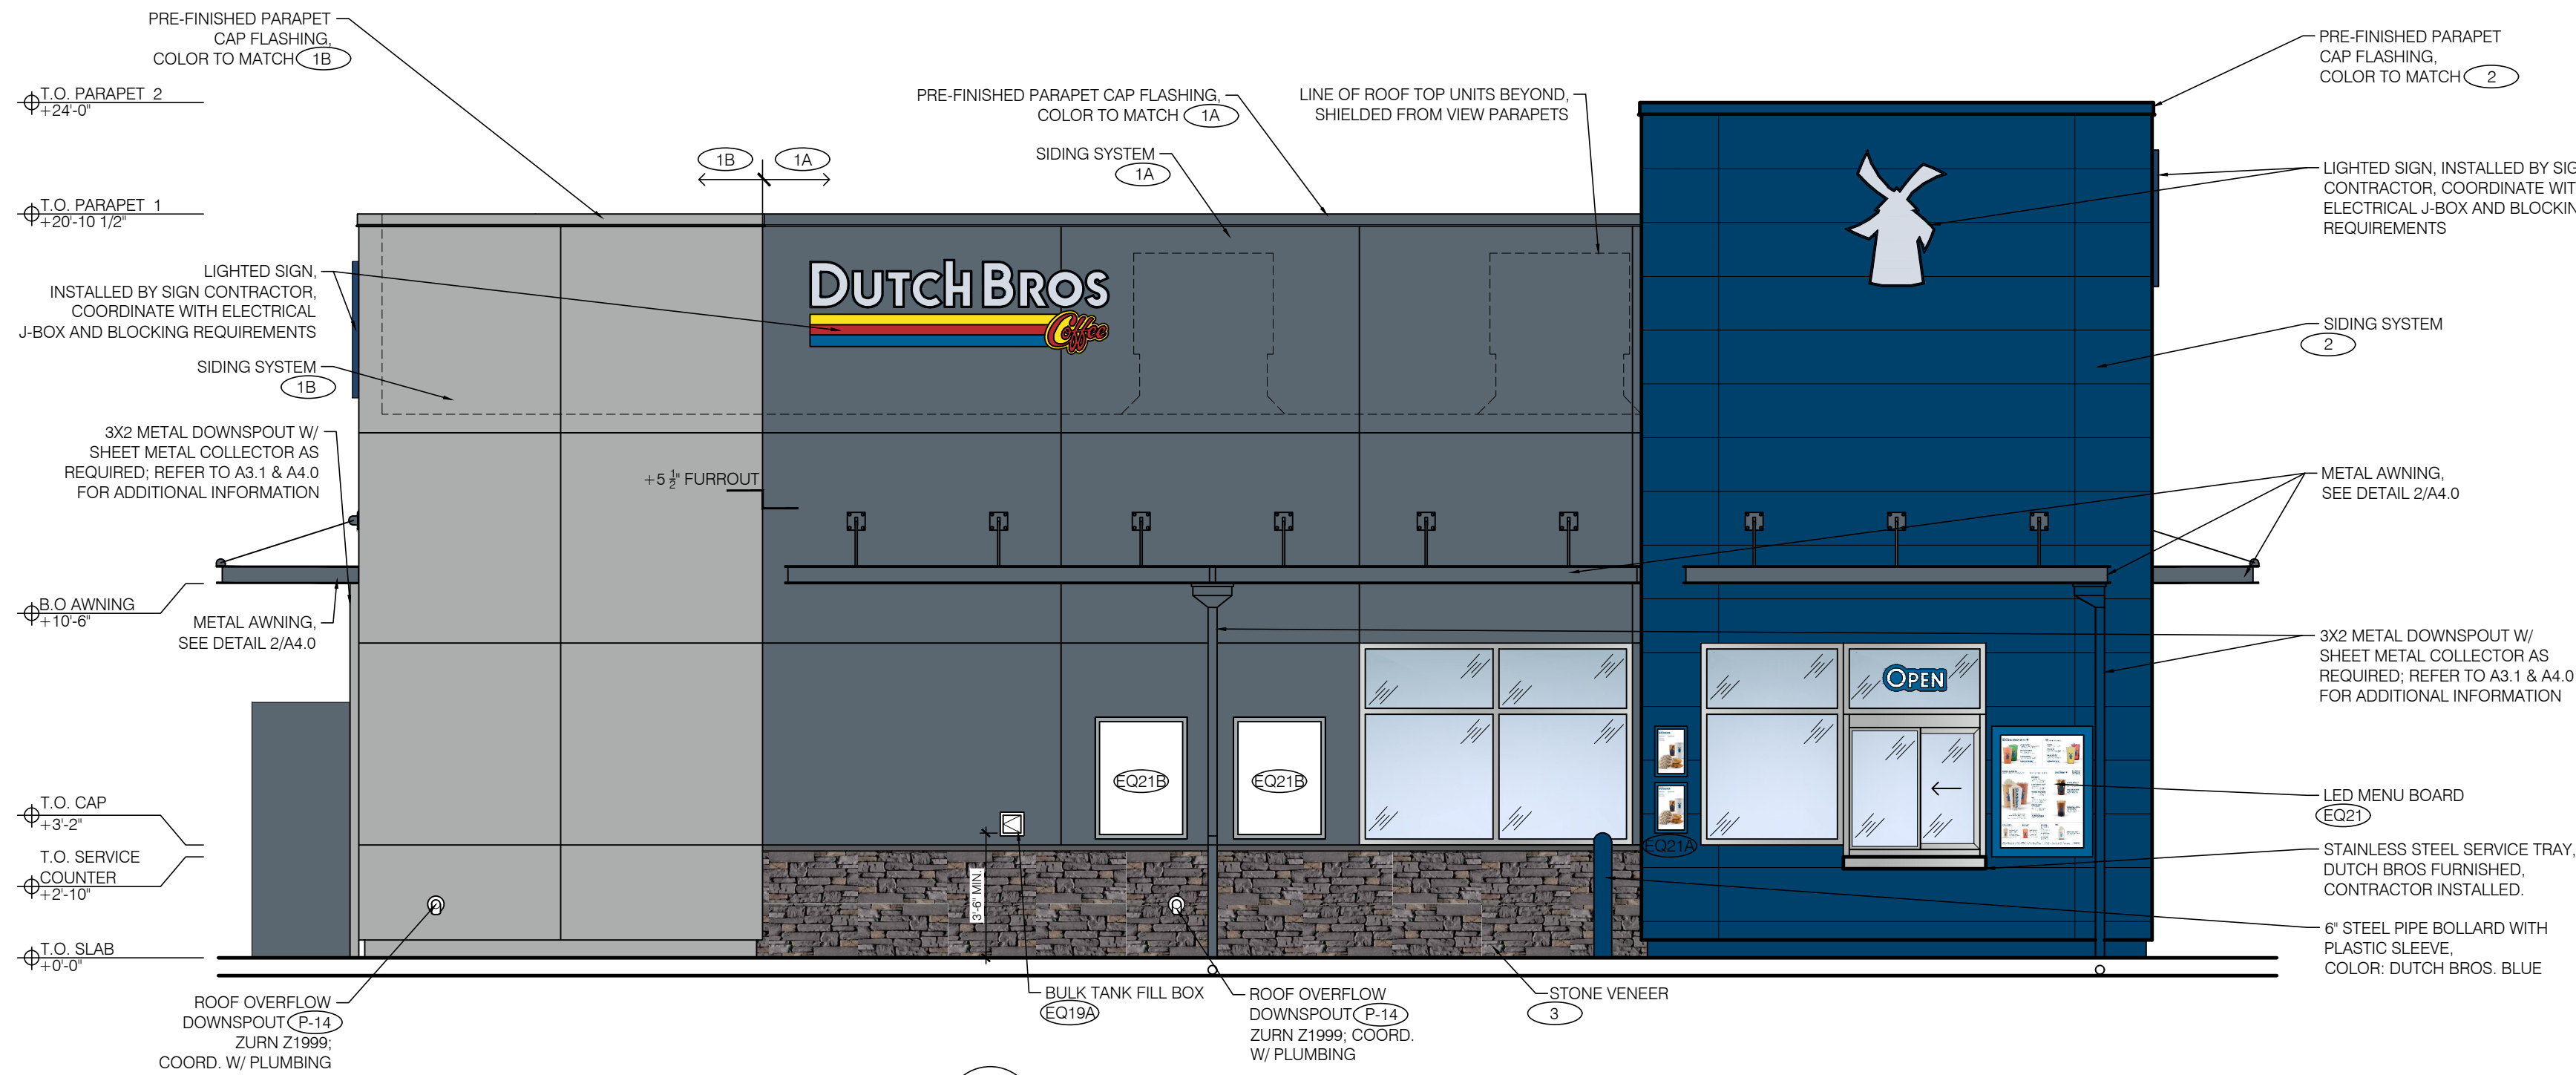


4 ELEVATION - DRIVE-THRU WINDOW

SCALE: 1/4" = 1'-0"

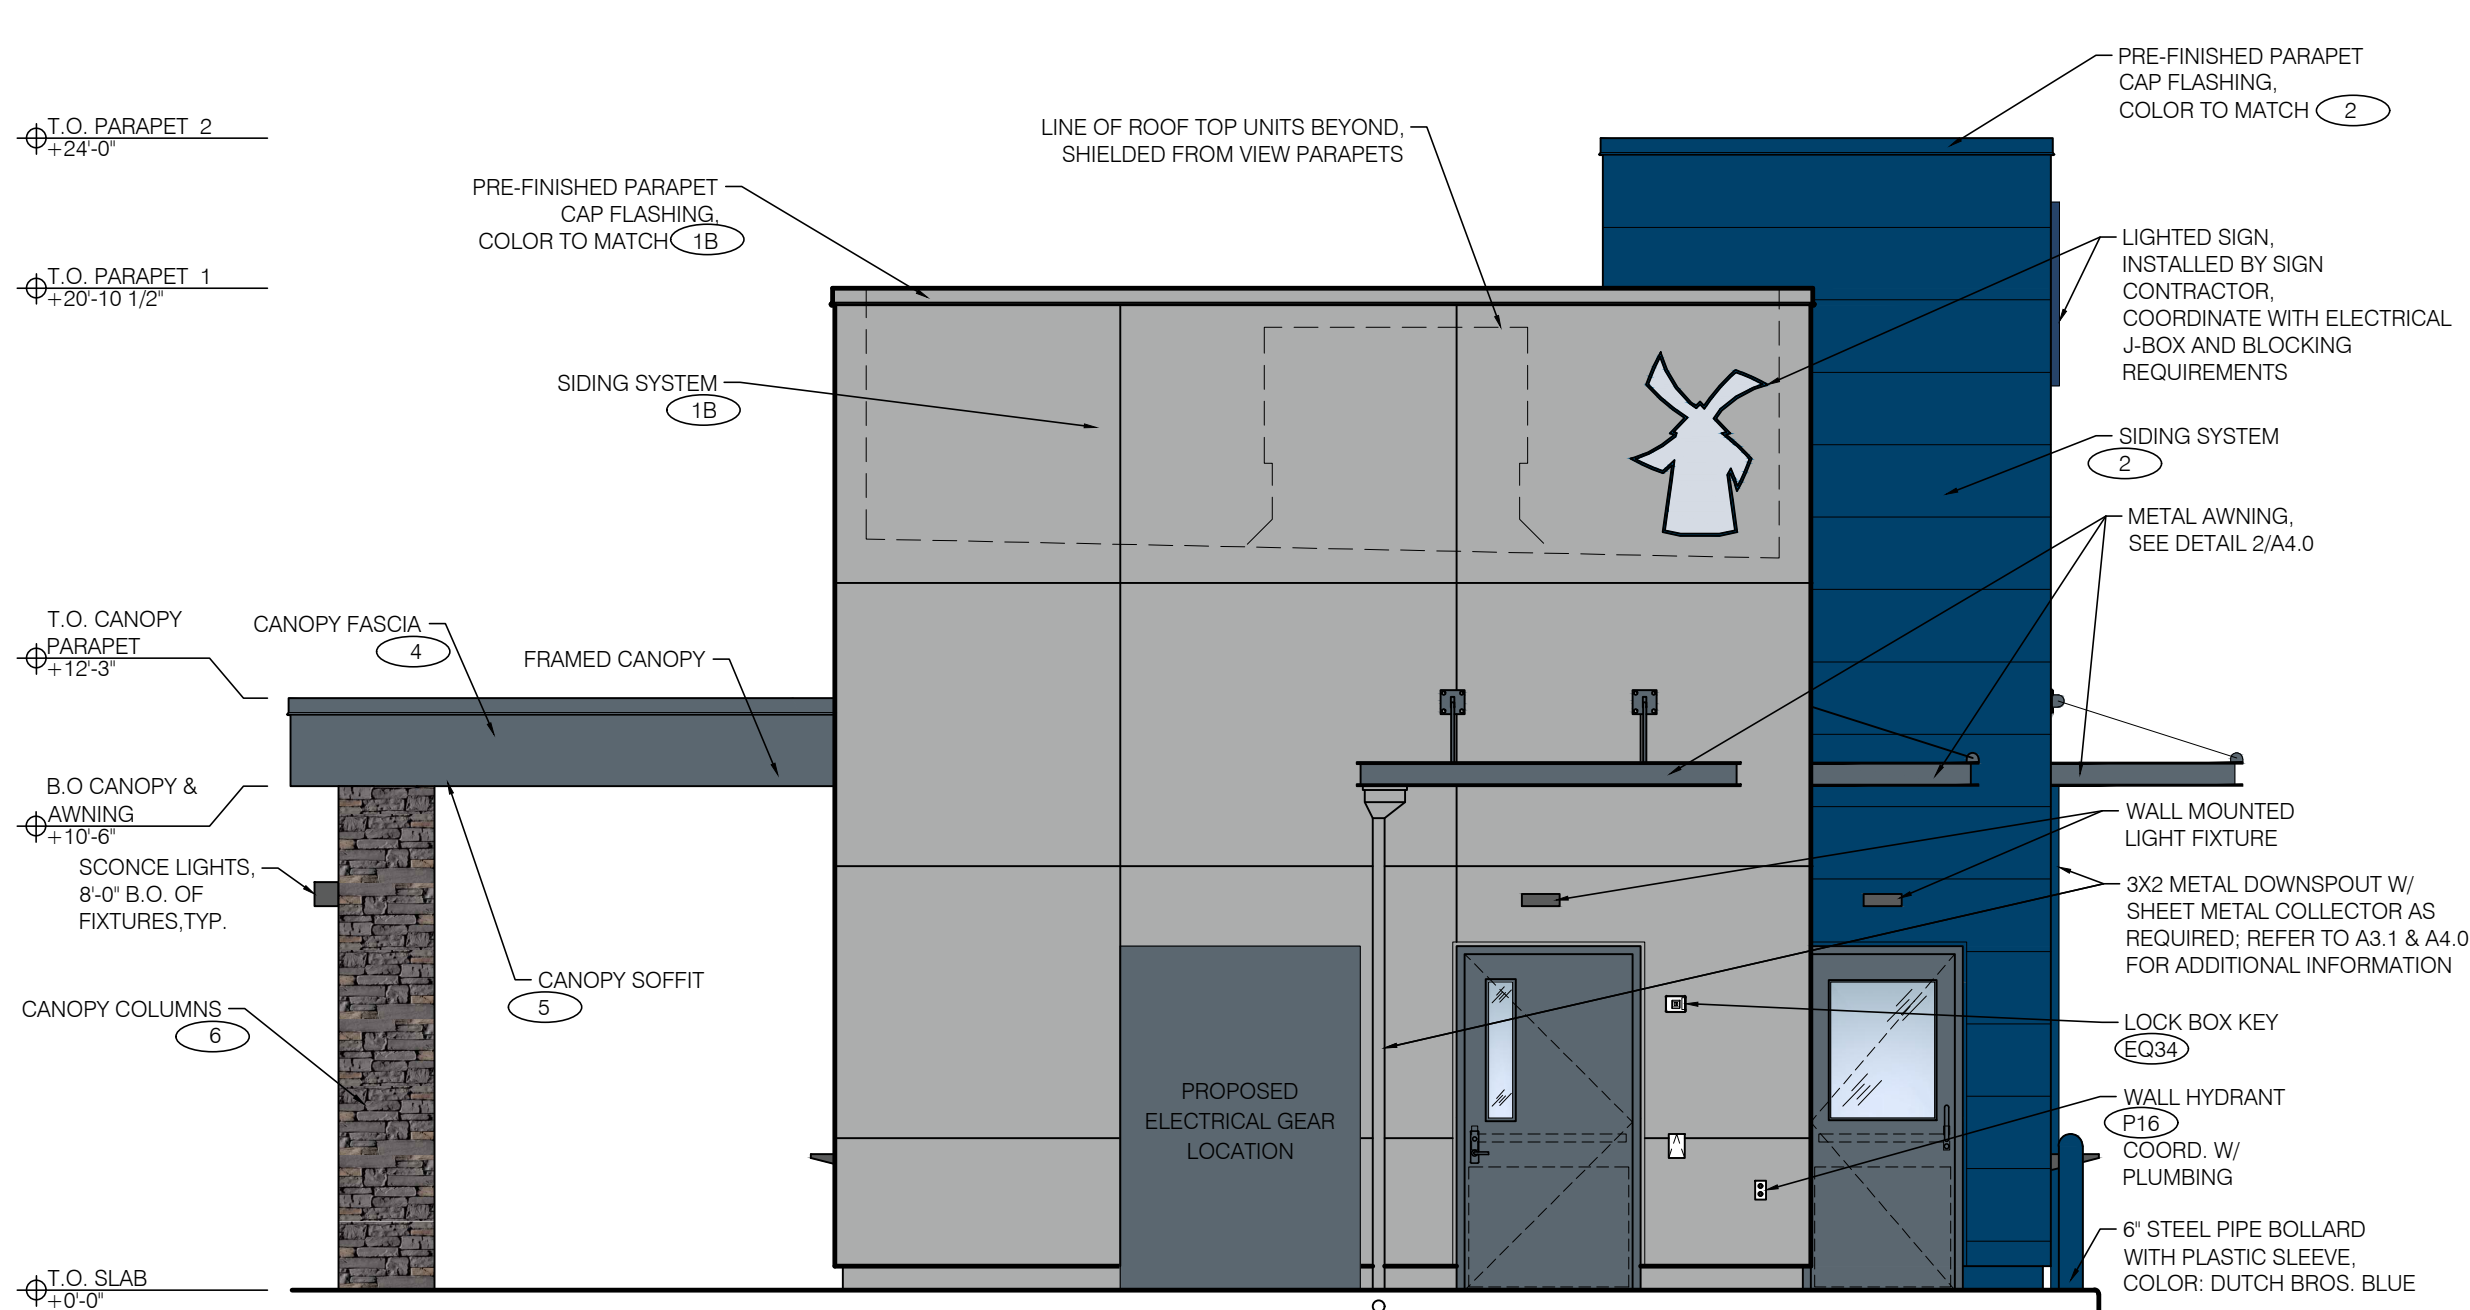


3 REAR ELEVATION

SCALE: 1/4" = 1'-0"

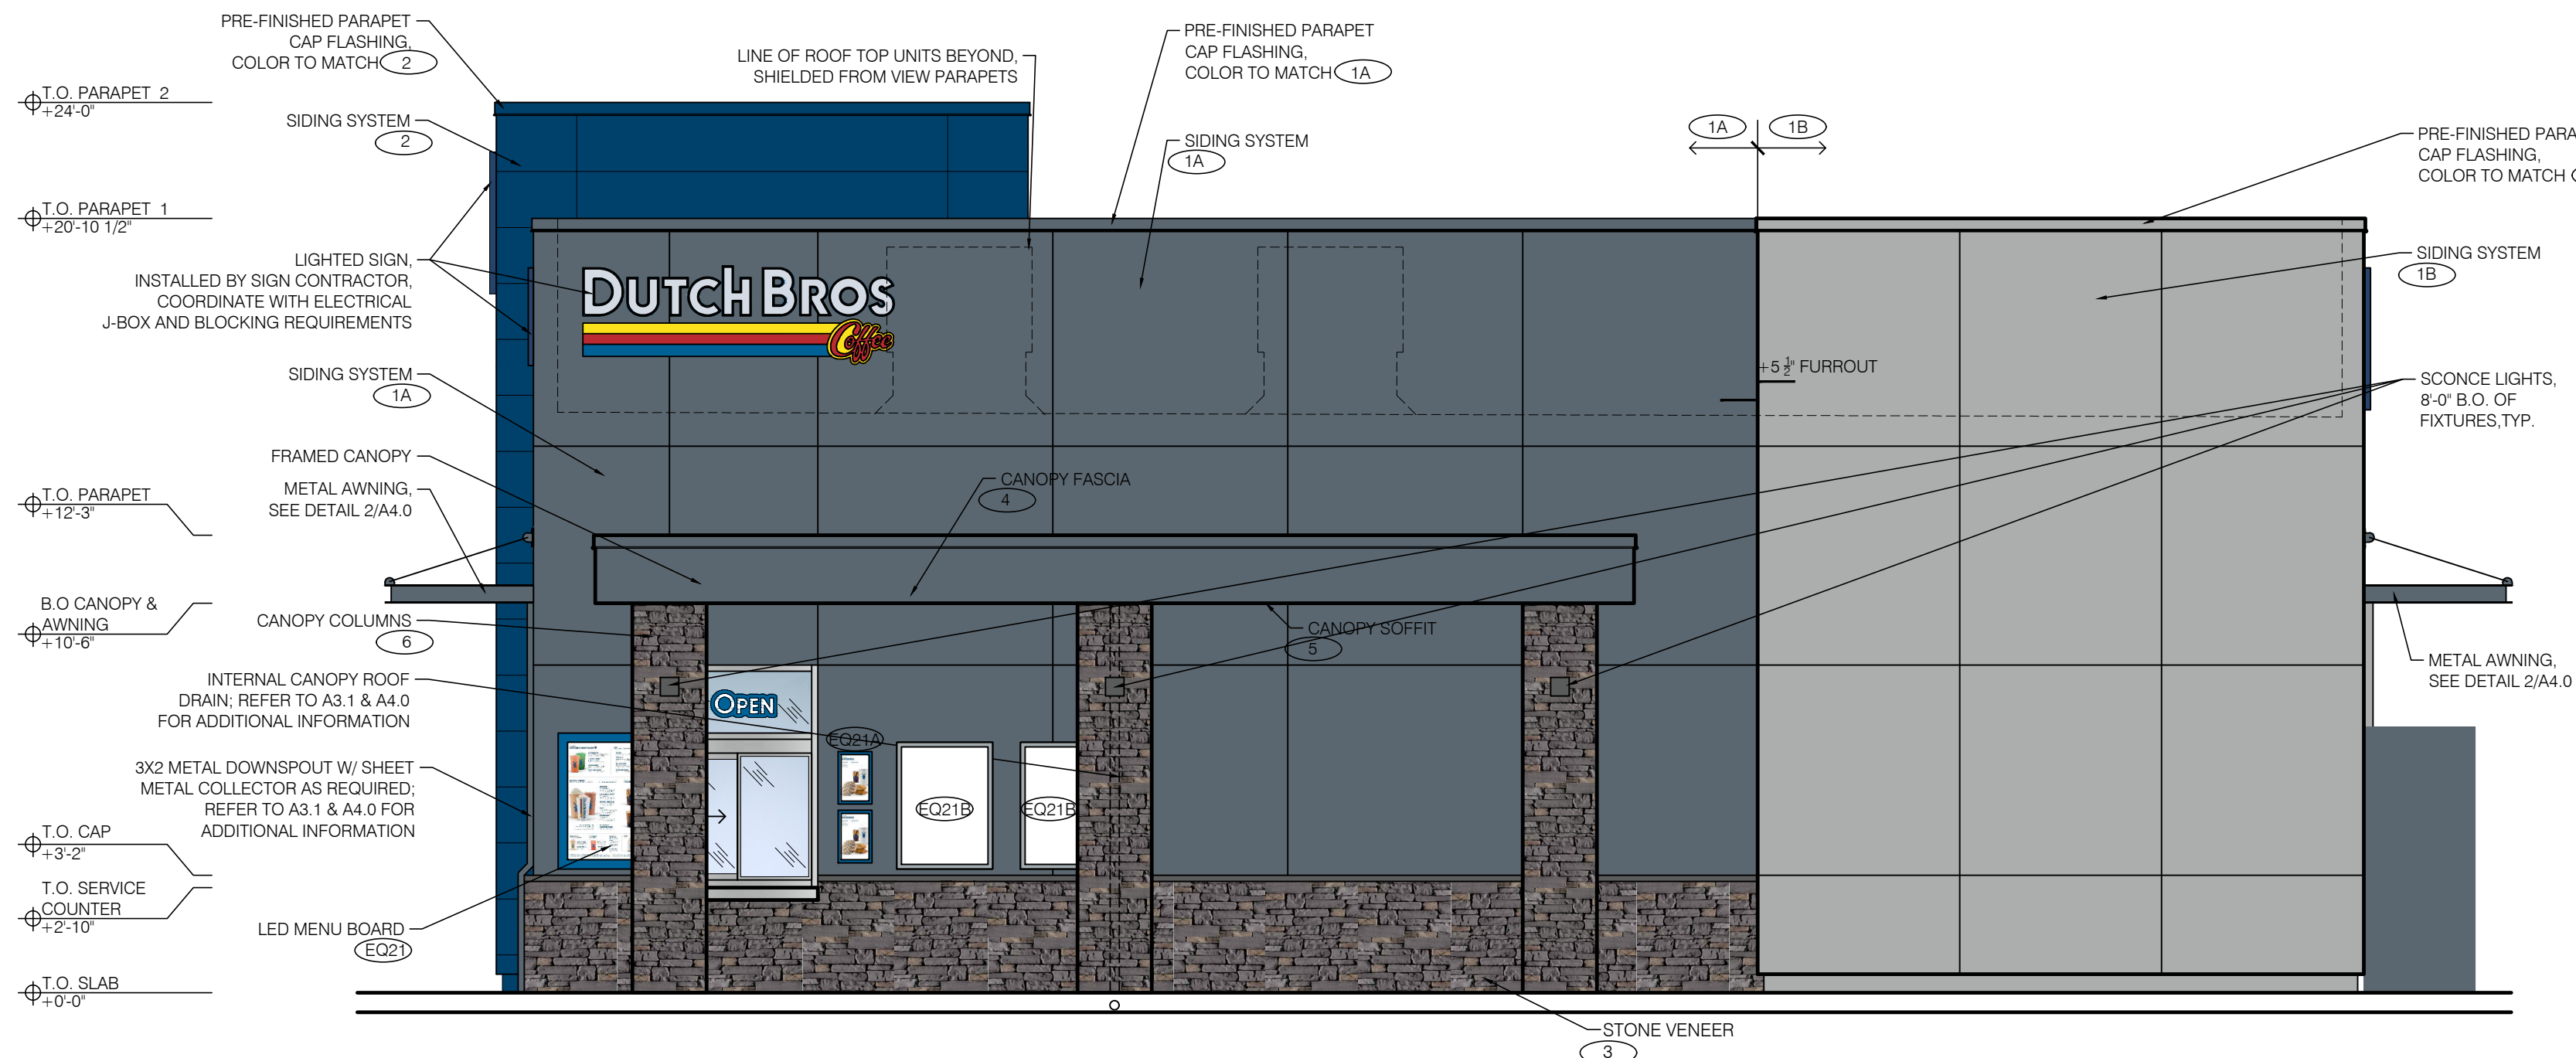

2 ELEVATION - WALK-UP WINDOW


SCALE: 1/4" = 1'-0"

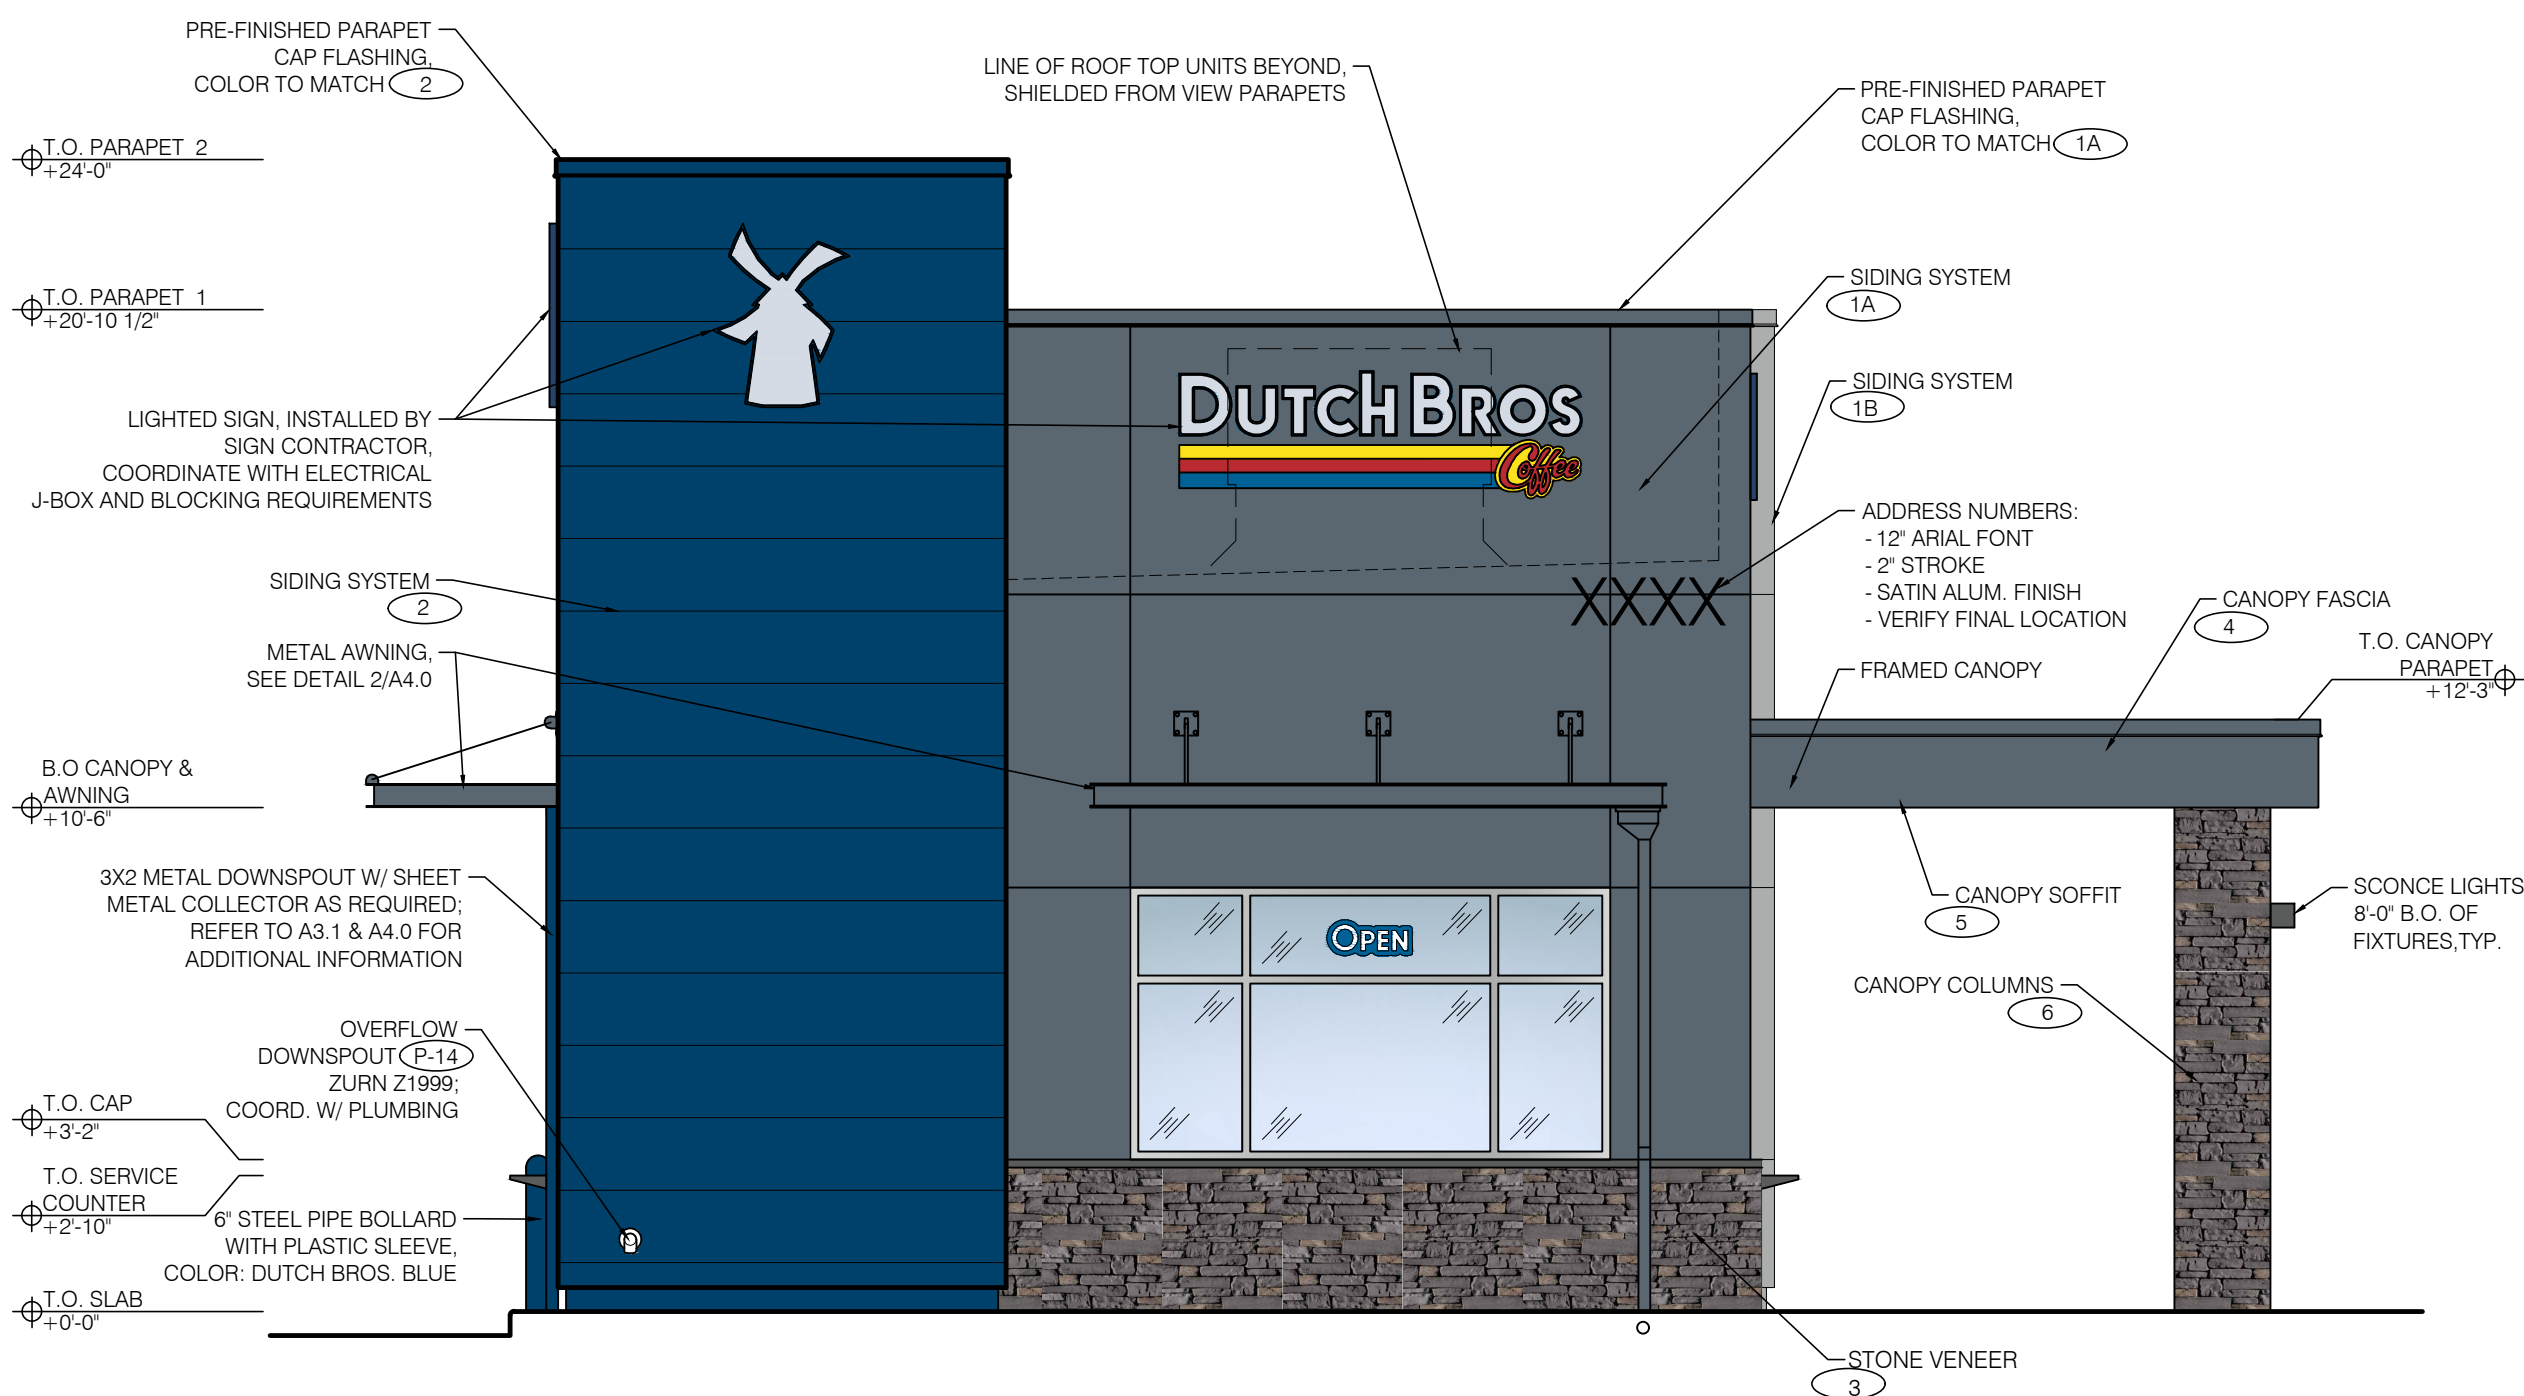


1 FRONT ELEVATION

SCALE: 1/4" = 1'-0"

Title: BUILDING ELEVATIONS COLOR
LOT 1, BLOCK 2, POMEROY SUBDIVISION #3
NWC S AURORA PKWY & S ELK WAY
AURORA, CO 80016

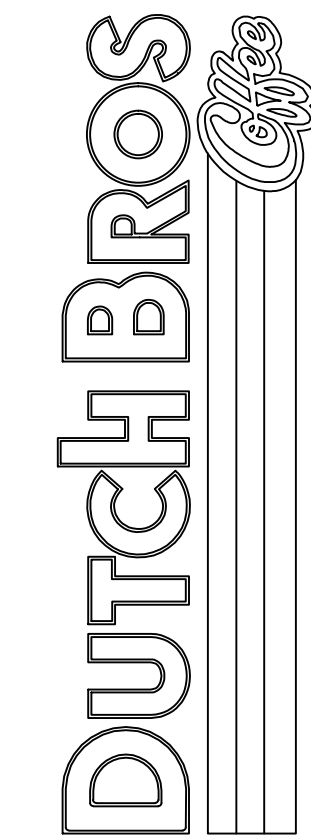

For:

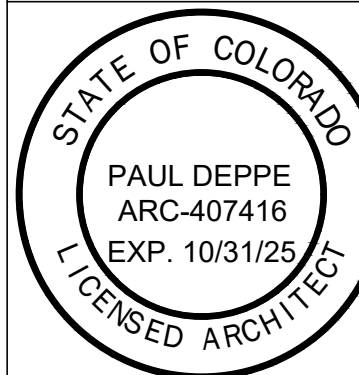

Scale:	Horizontal	Vertical
1" = 20'		
N/A		

Barghausen Consulting Engineers, LLC.
18215 72nd Avenue South
Kent, WA 98032
425.251.6222 barghausen.com

B

Job Number 23715	Sheet A6.1
---------------------	---------------