



JEWELL AVENUE

NOTE: CITY OF AURORA REQUIRES A 23' WIDE FIRE LANE EASEMENT WITH 29' INSIDE AND 52' OUTSIDE TURNING RADII FOR SITES WITH BUILDINGS LESS THAN 30' IN HEIGHT.

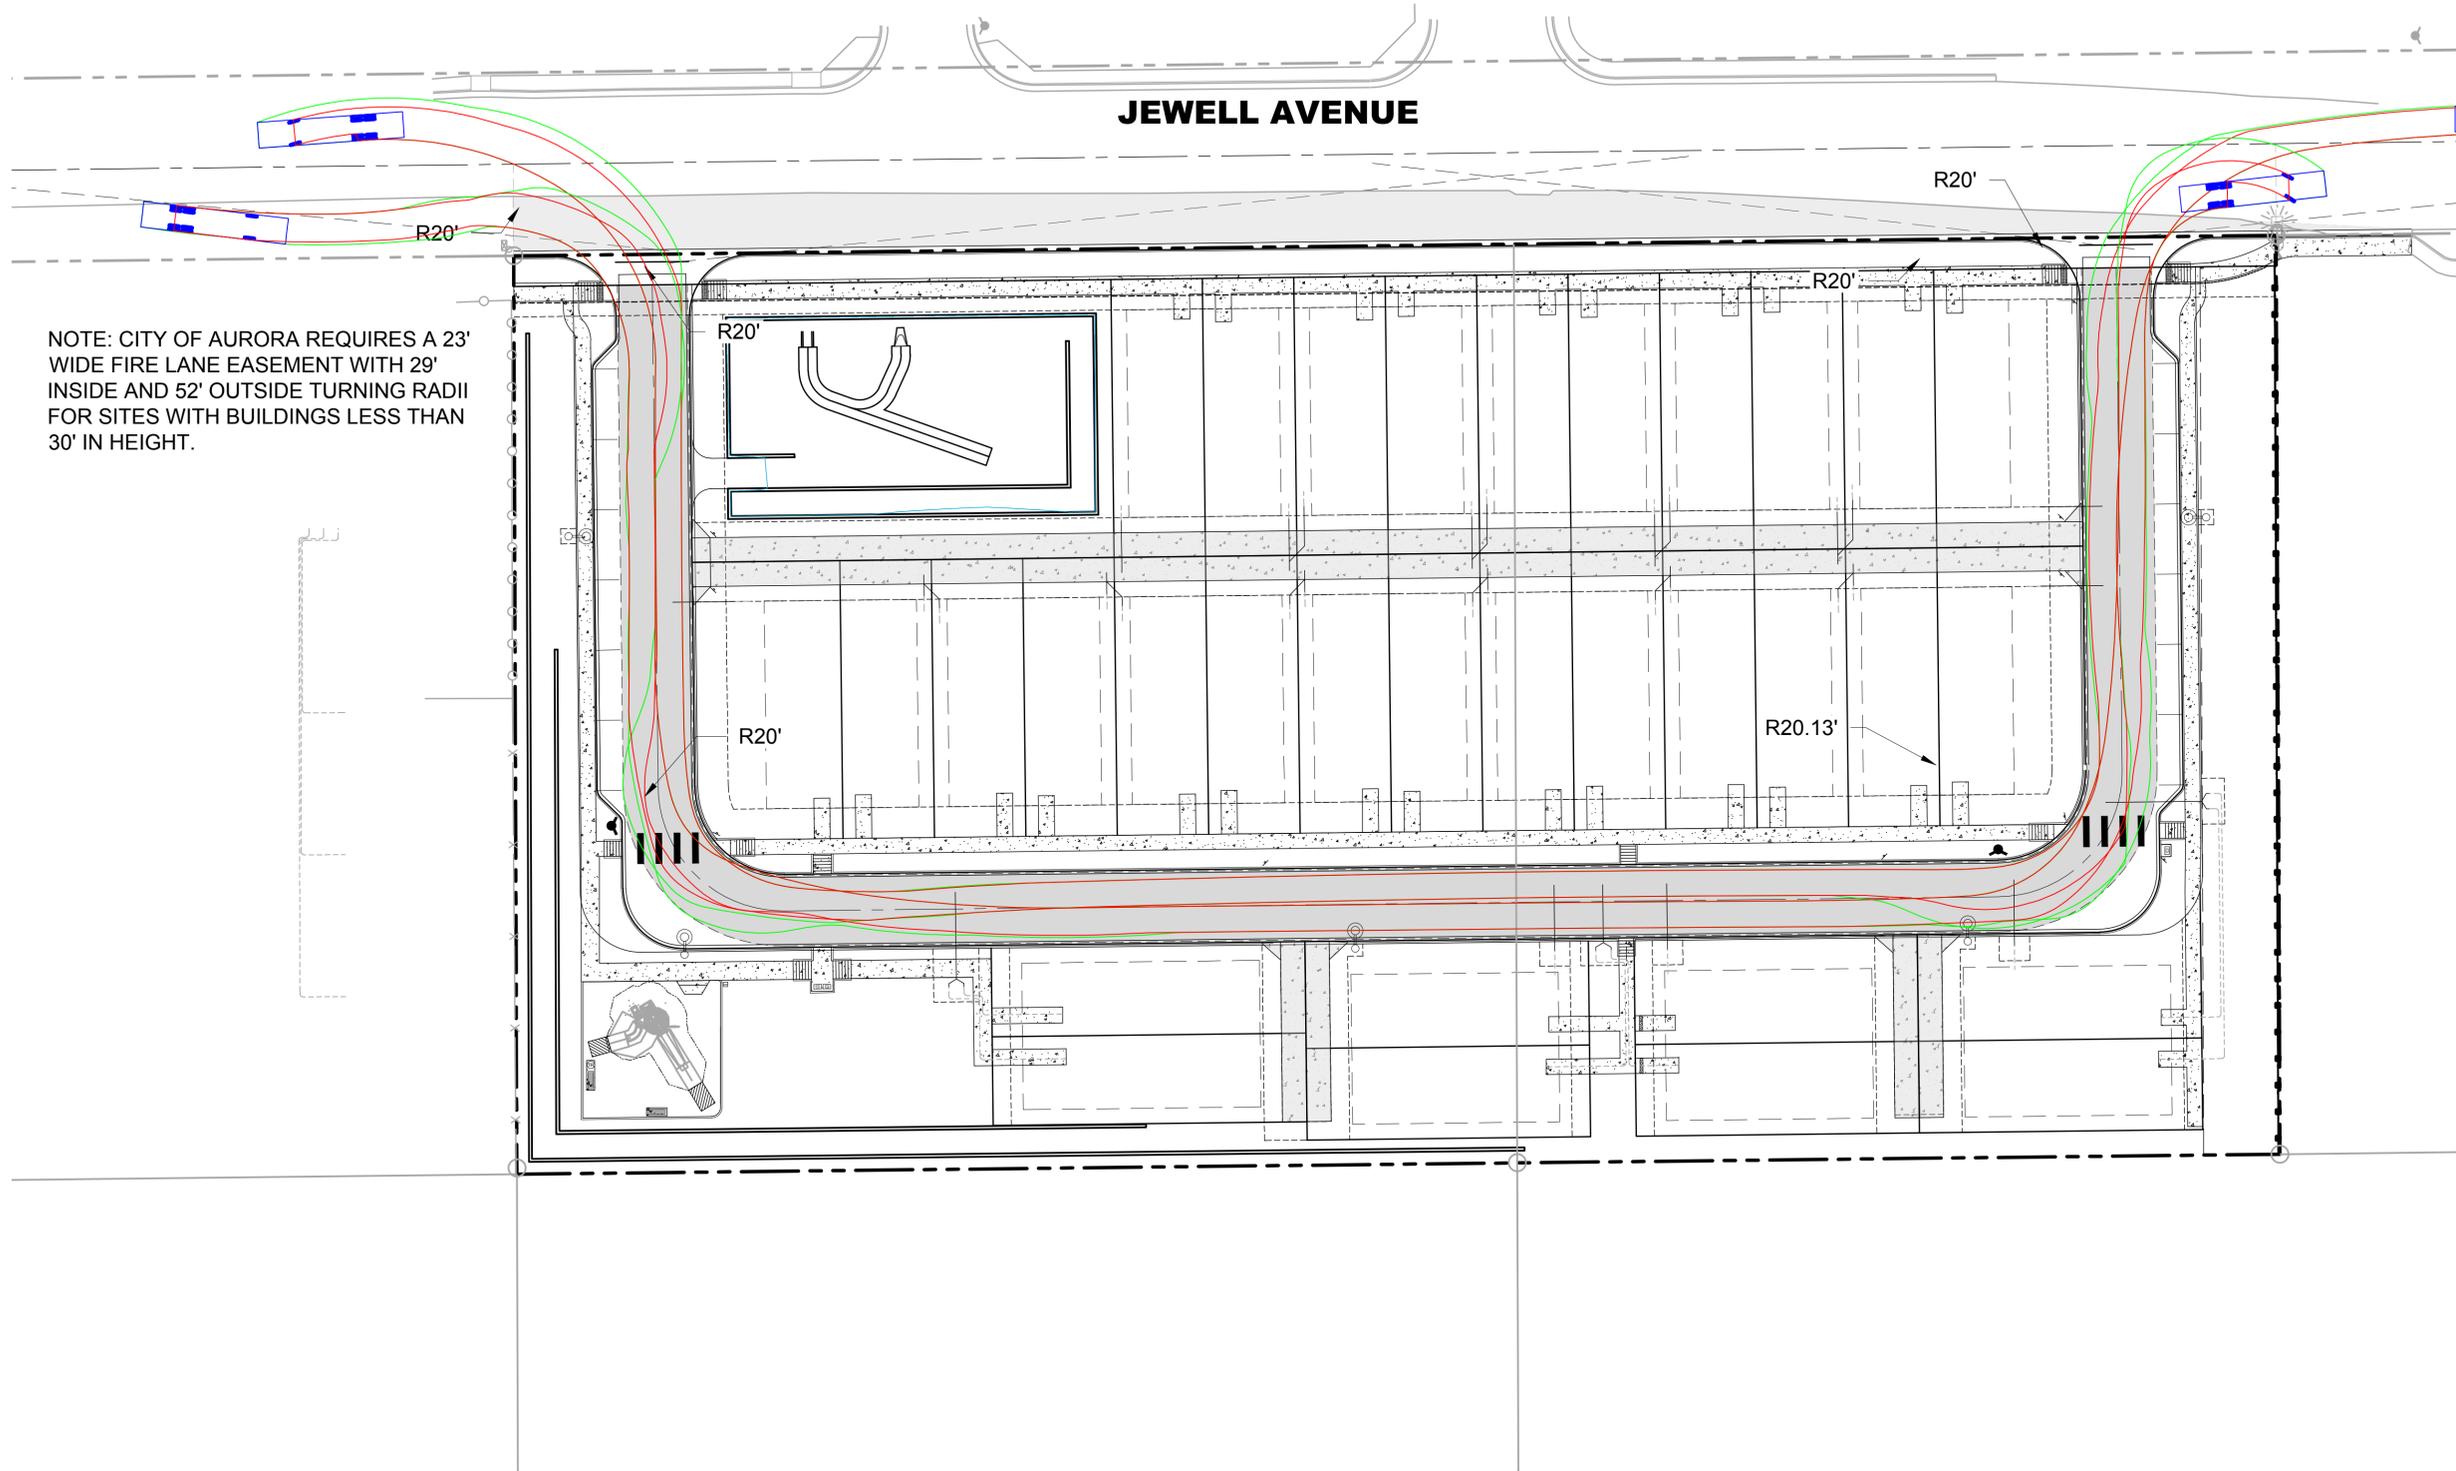

LEGEND

- PATHING - WHEELS —
- PATHING - BODY —
- BODY OF TRUCK —

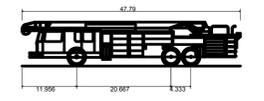

| | |
|-----------------------------|----------|
| FIRE TRUCK | |
| Overall Length | 47.700ft |
| Overall Width | 8.417ft |
| Overall Body Height | 9.801ft |
| Min Body Ground Clearance | 1.462ft |
| Track Width | 8.417ft |
| Lock-to-lock time | 6.00s |
| Curb to Curb Turning Radius | 41.917ft |

