

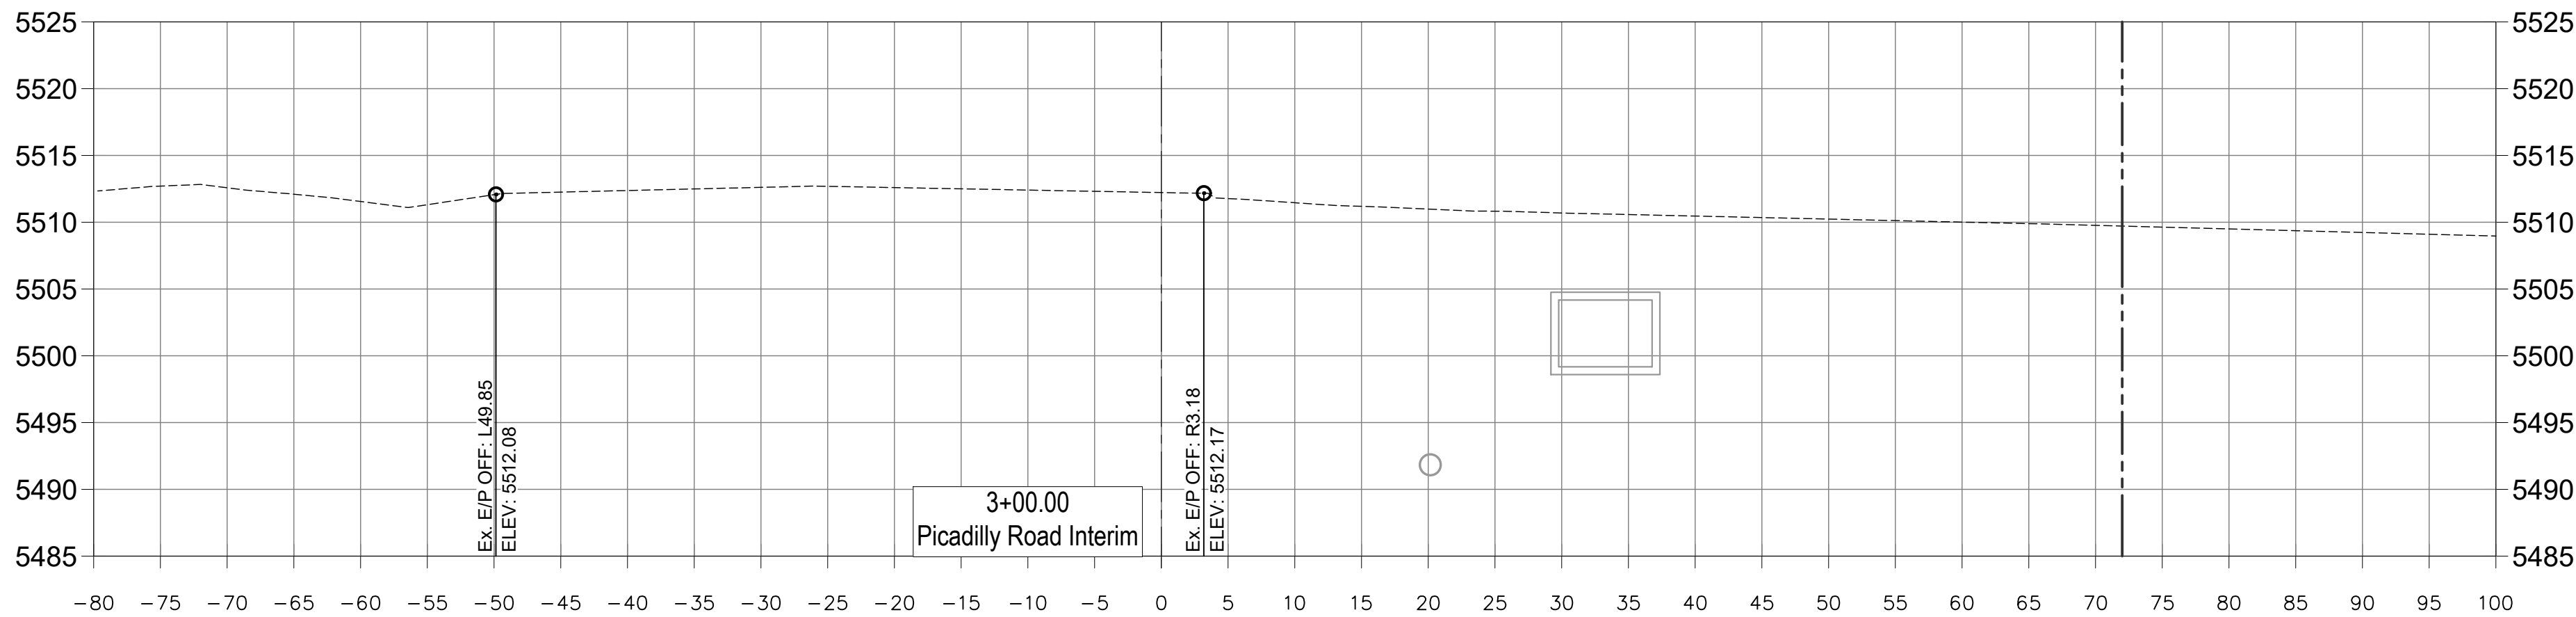
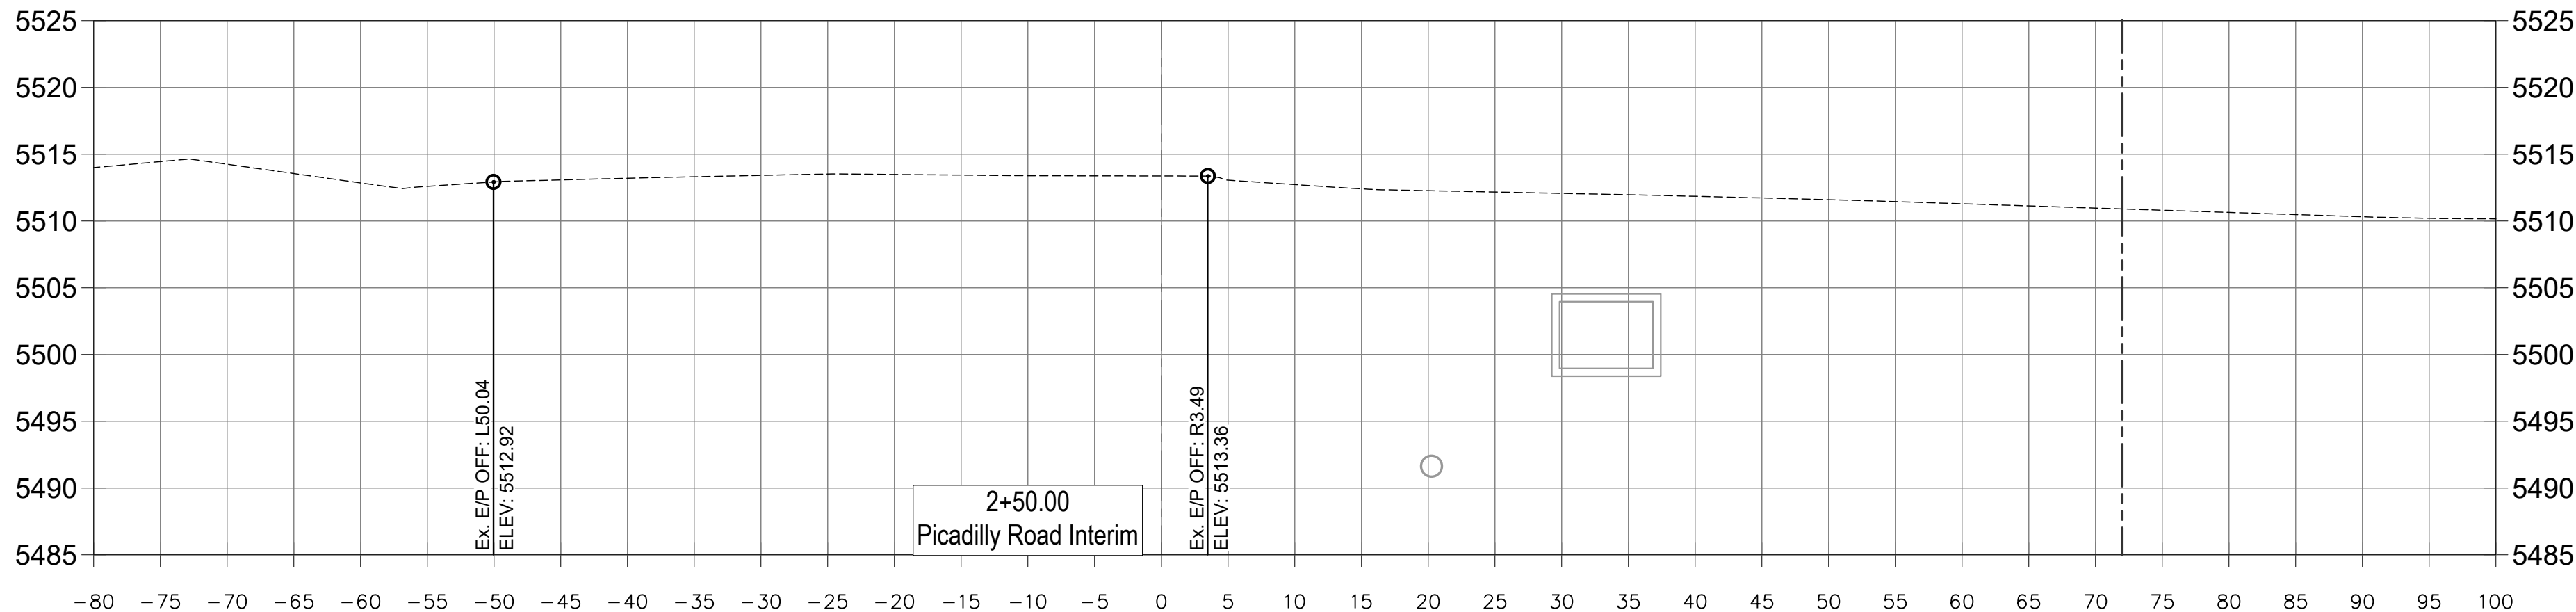


File Location: Q:\DEN\Projects\100183.01 Horizon Uptown\PROJECTS\0183-05-Picadilly Rd Section Views.dwg Plot Date: 4/4/2025 3:12 PM Last Saved By: BRANDON CUIRIEL




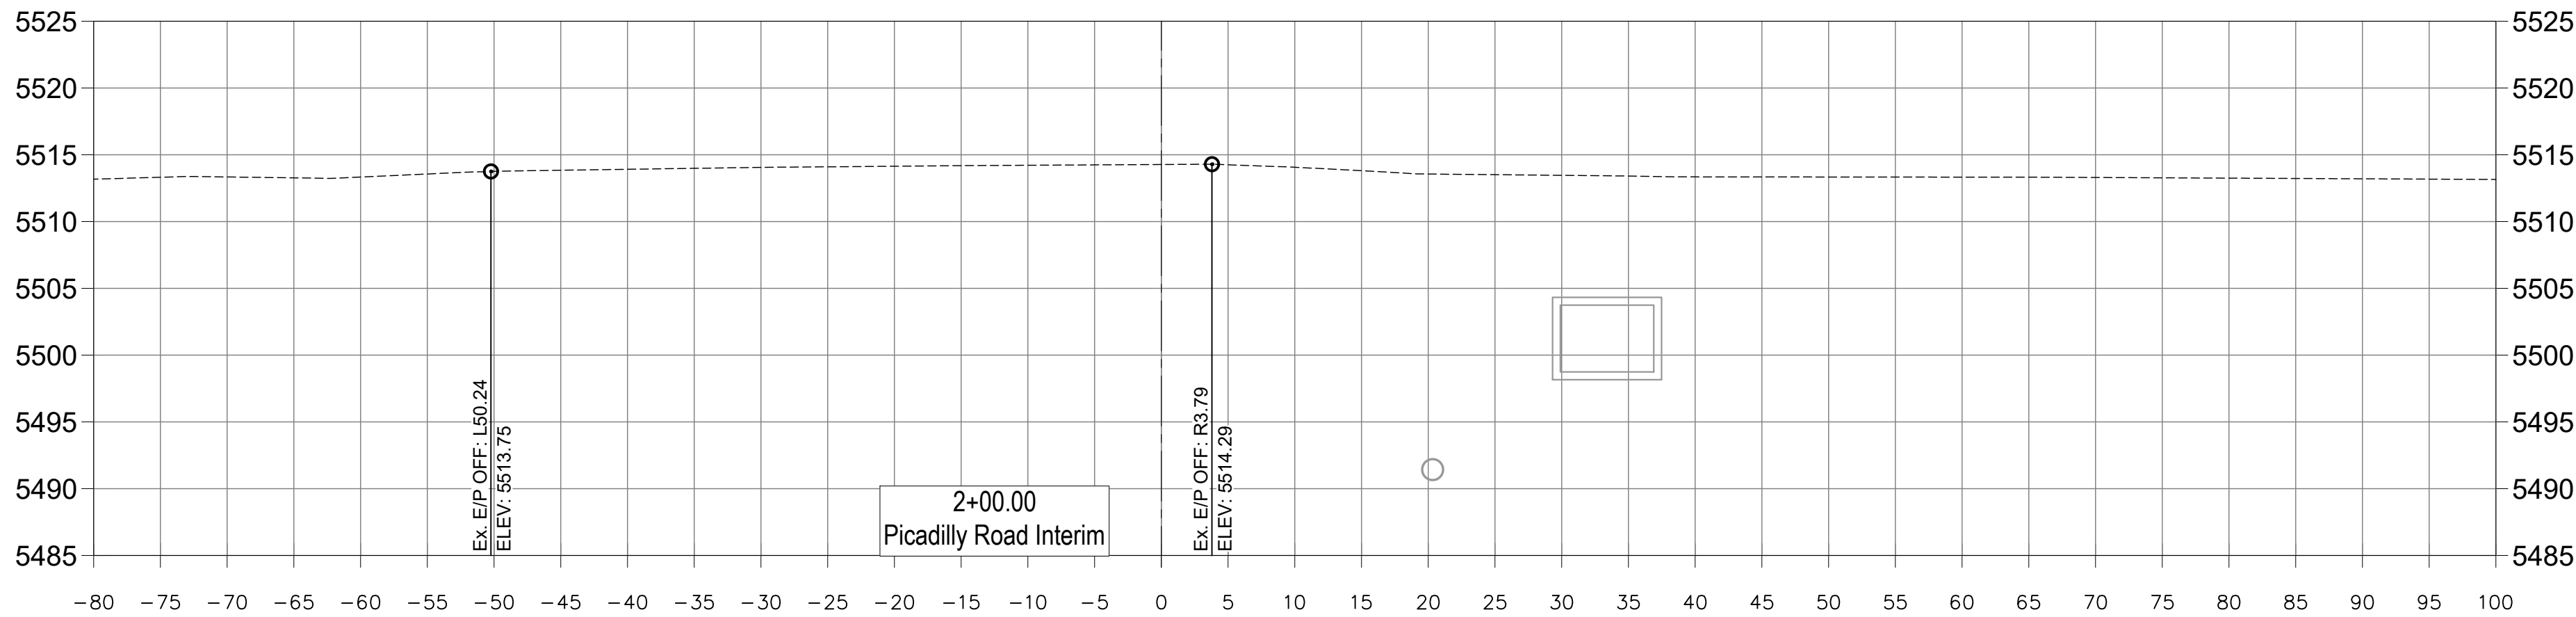


NOTE:
UTILITIES SHOWN ARE APPROXIMATE AND NOT
INCLUSIVE. ADDITIONAL DRY UTILITY
INVESTIGATION WILL BE COMPLETED WITH
CONSTRUCTION DOCUMENTS.

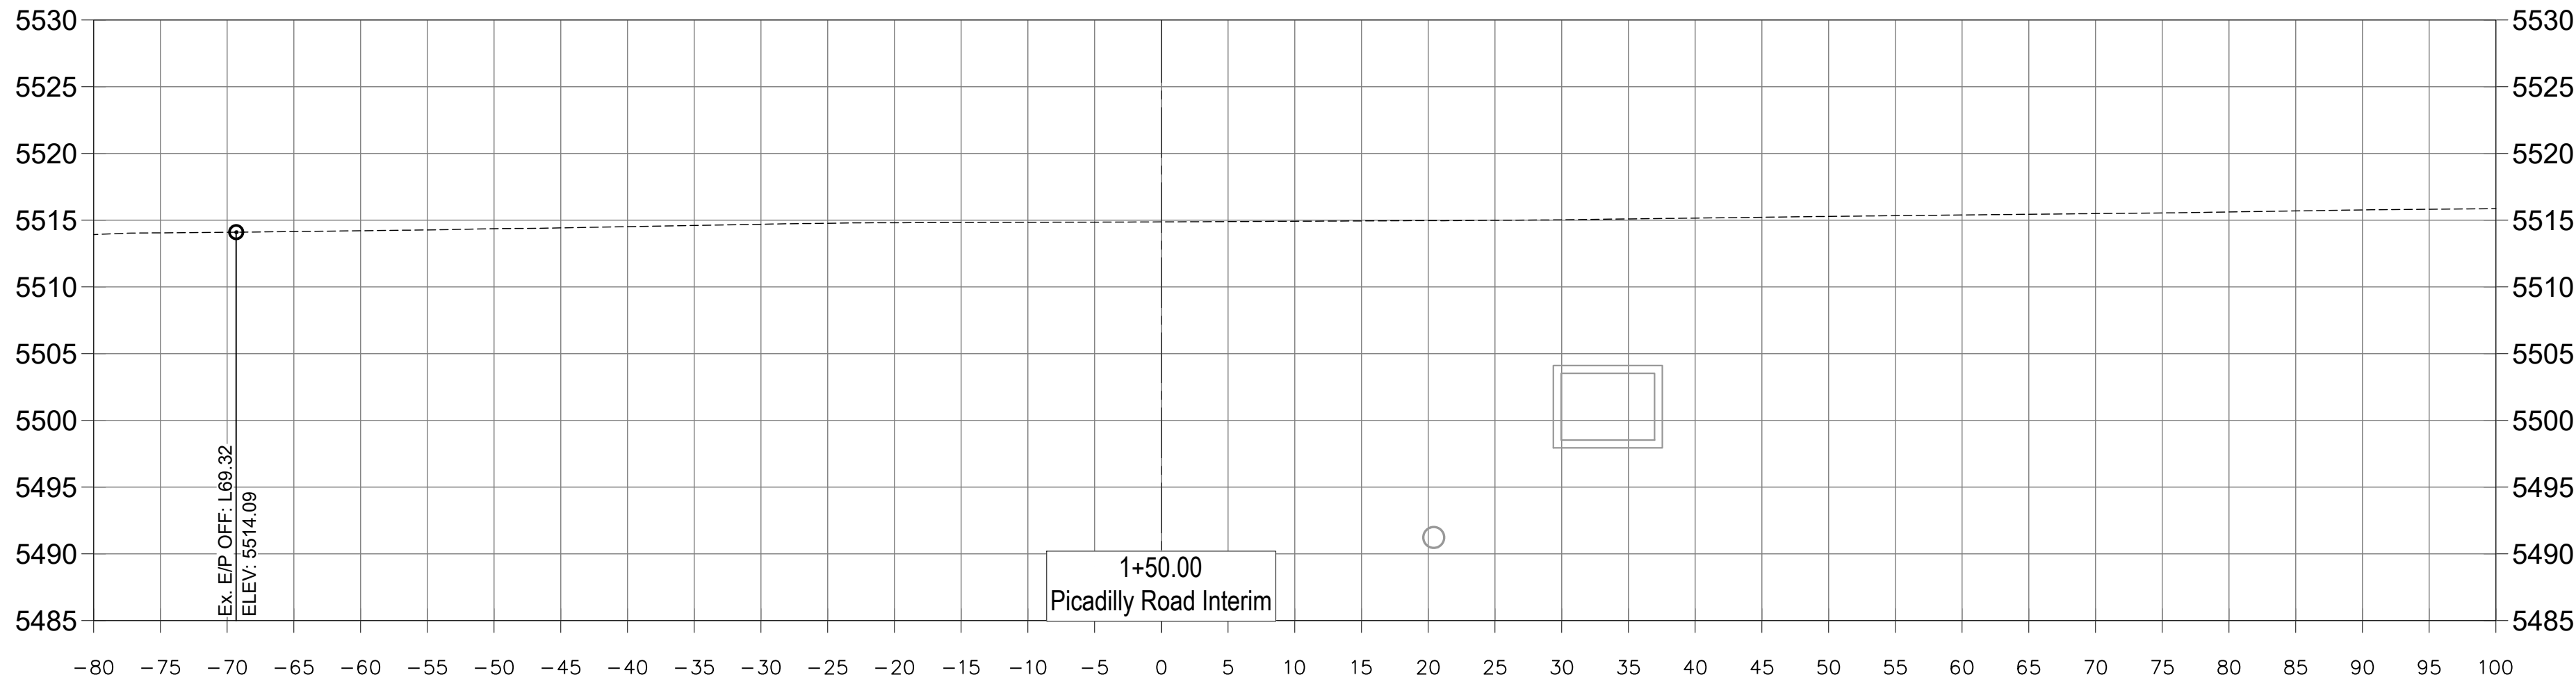

HORIZON UPTOWN PICADILLY ROAD
PICADILLY ROAD DETAILED
SECTION VIEWS 1
AURORA, COLORADO


REV	REVISION DESCRIPTION	DATE	CHN/DCH/D/APP

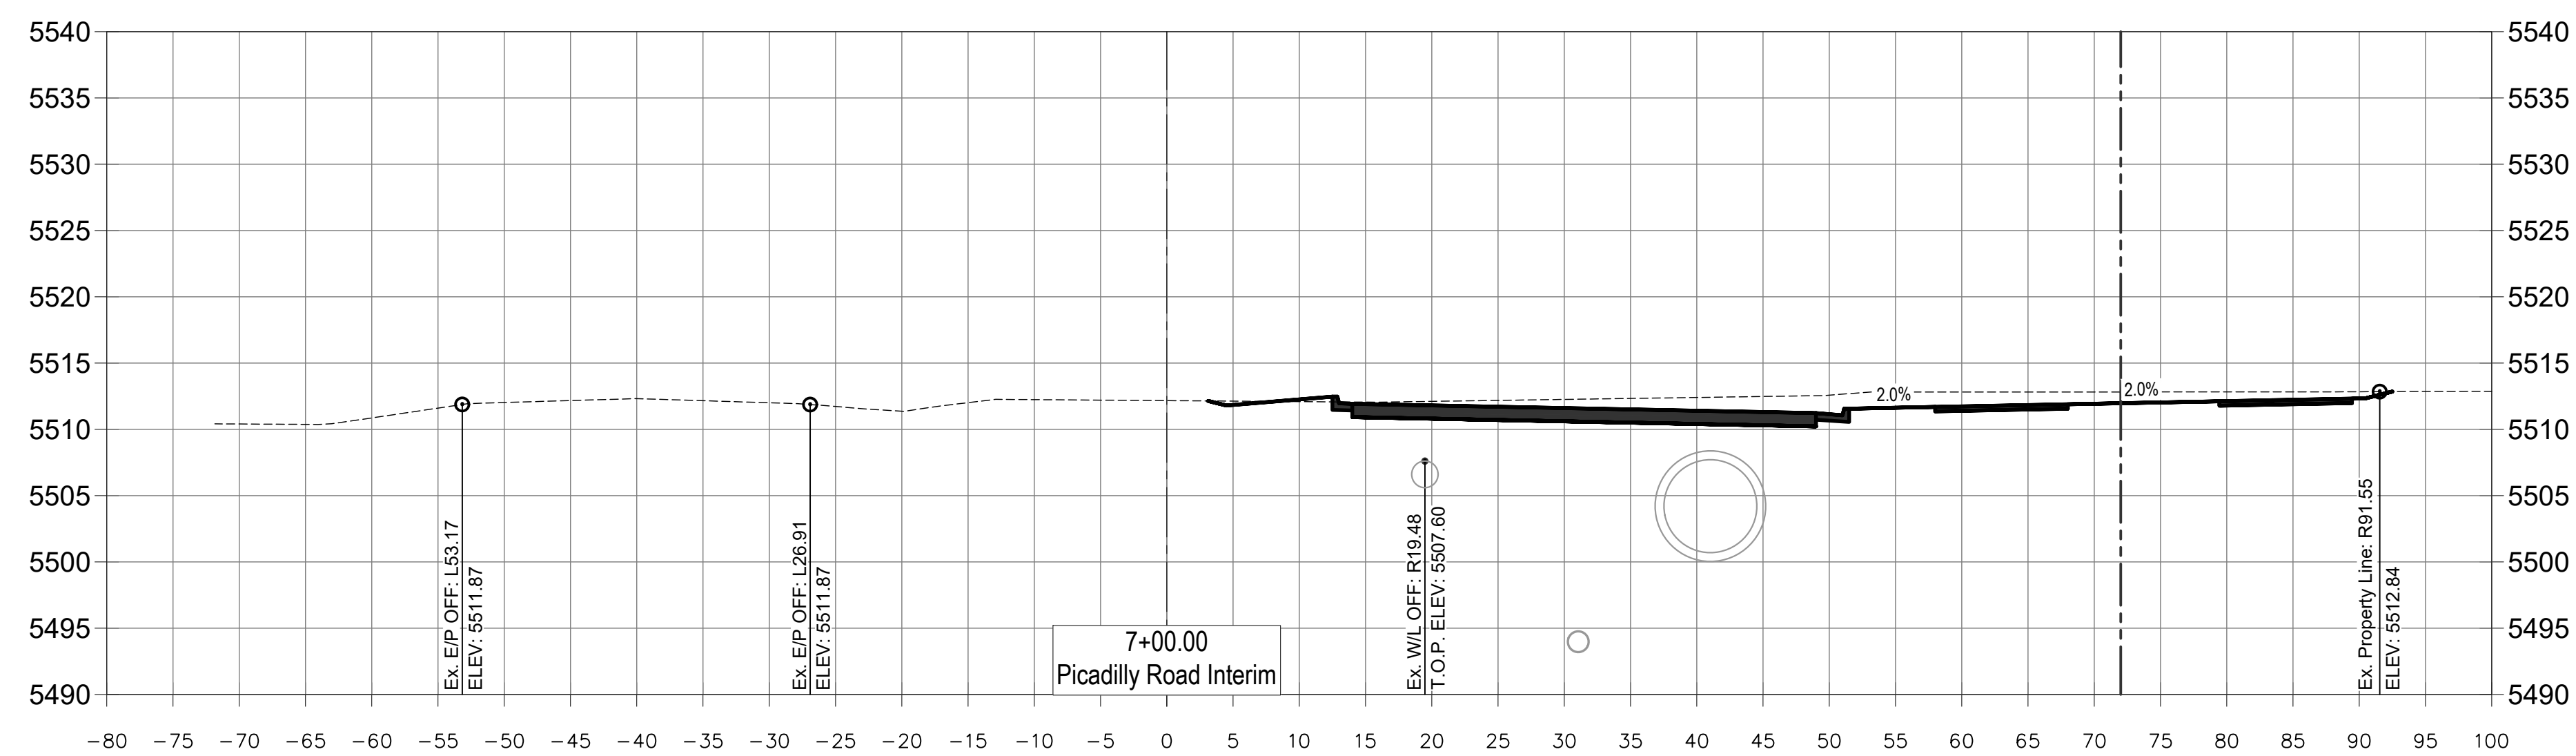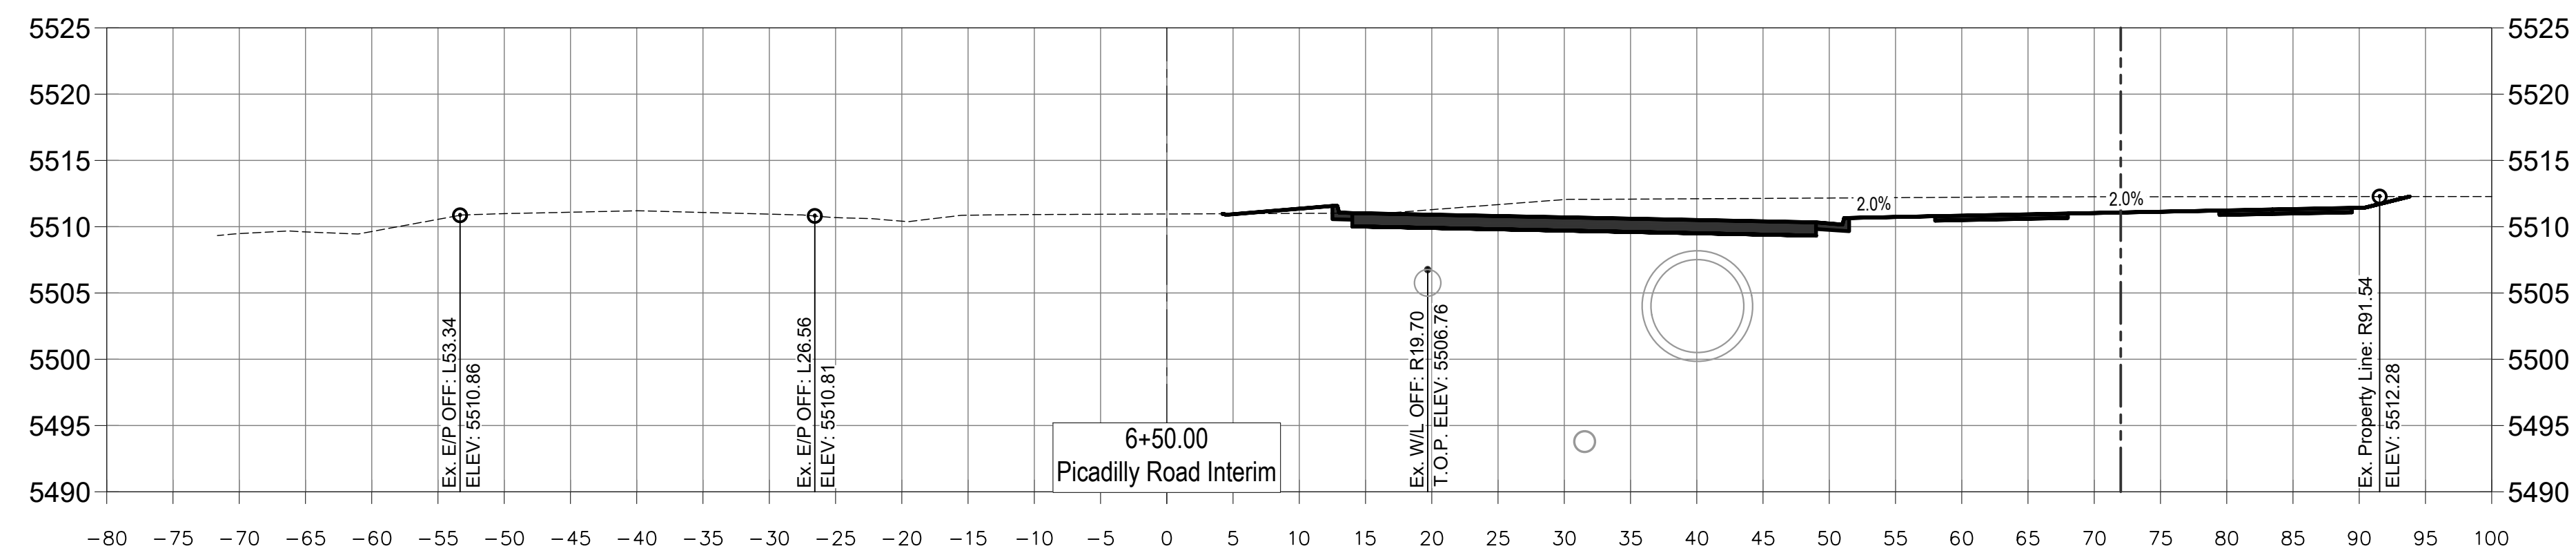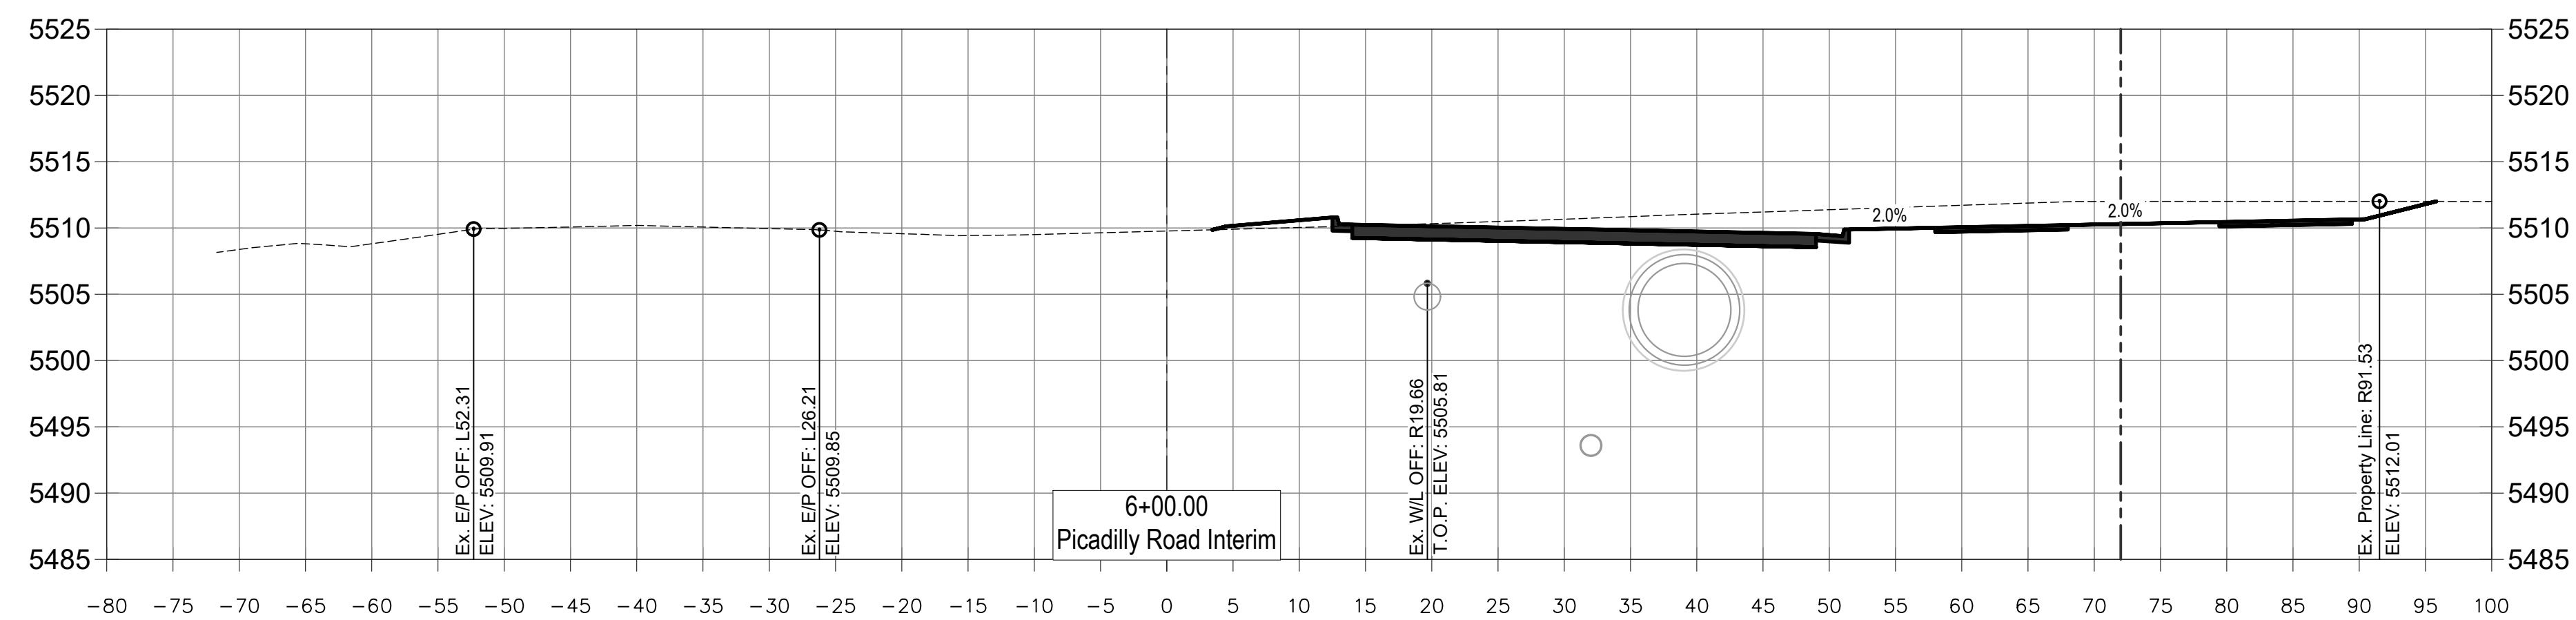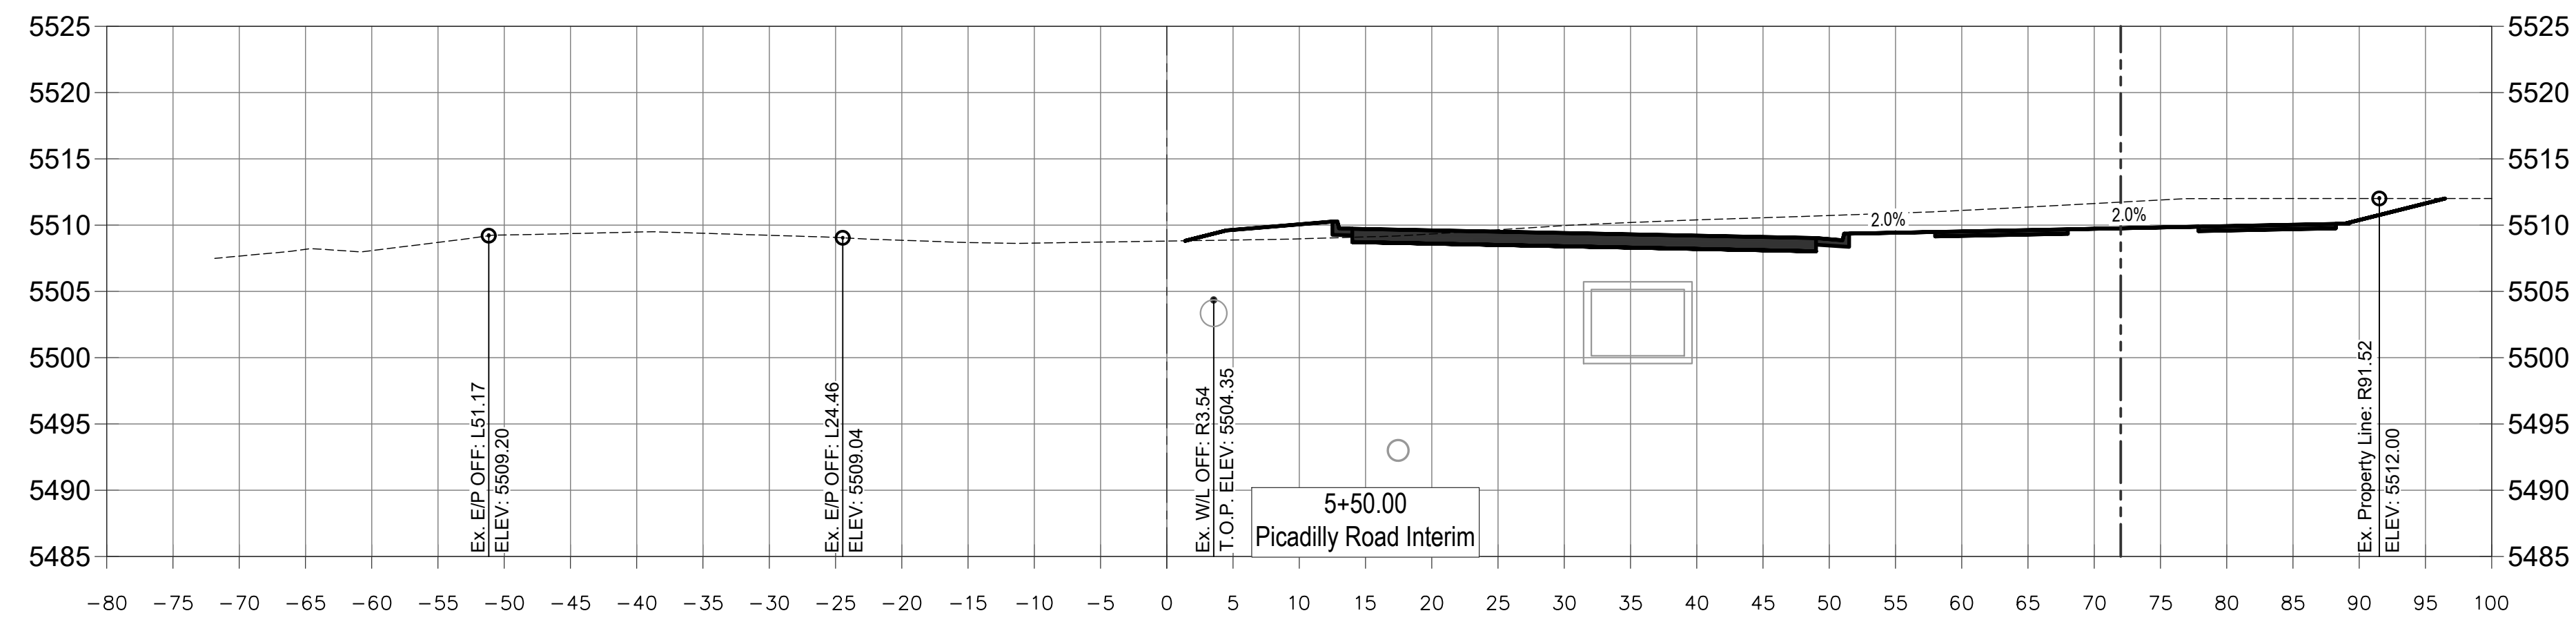

NOTE:
UTILITIES SHOWN ARE APPROXIMATE AND NOT
INCLUSIVE. ADDITIONAL DRY UTILITY
INVESTIGATION WILL BE COMPLETED WITH
CONSTRUCTION DOCUMENTS.




Know what's **below**.
Call before you dig.

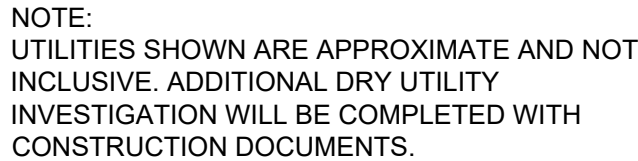[illegible]

HORIZON UPTOWN PICADILLY ROAD
PICADILLY ROAD DETAILED
SECTION VIEWS 4
AURORA, COLORADO

JOB NUMBER 100183.01
DATE 04/04/2025
SHEET 3

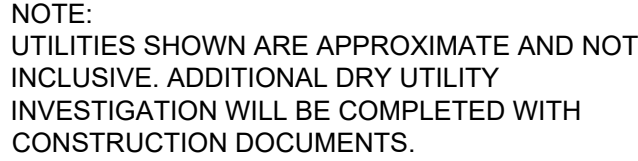[illegible]





HORIZON UPTOWN PICADILLY ROAD
PICADILLY ROAD DETAILED
SECTION VIEWS 5
AURORA, COLORADO

JOB NUMBER
100183.01

DATE
04/04/2025

SHEET
3

File Location: Q:\DEN\Projects\100183.00 Horizon Uptown\PROJECTS\0183-05-Picadilly Rd Section Views.dwg Plot Date: 4/4/2025 3:13 PM Last Saved By: BRANDON CURIEL

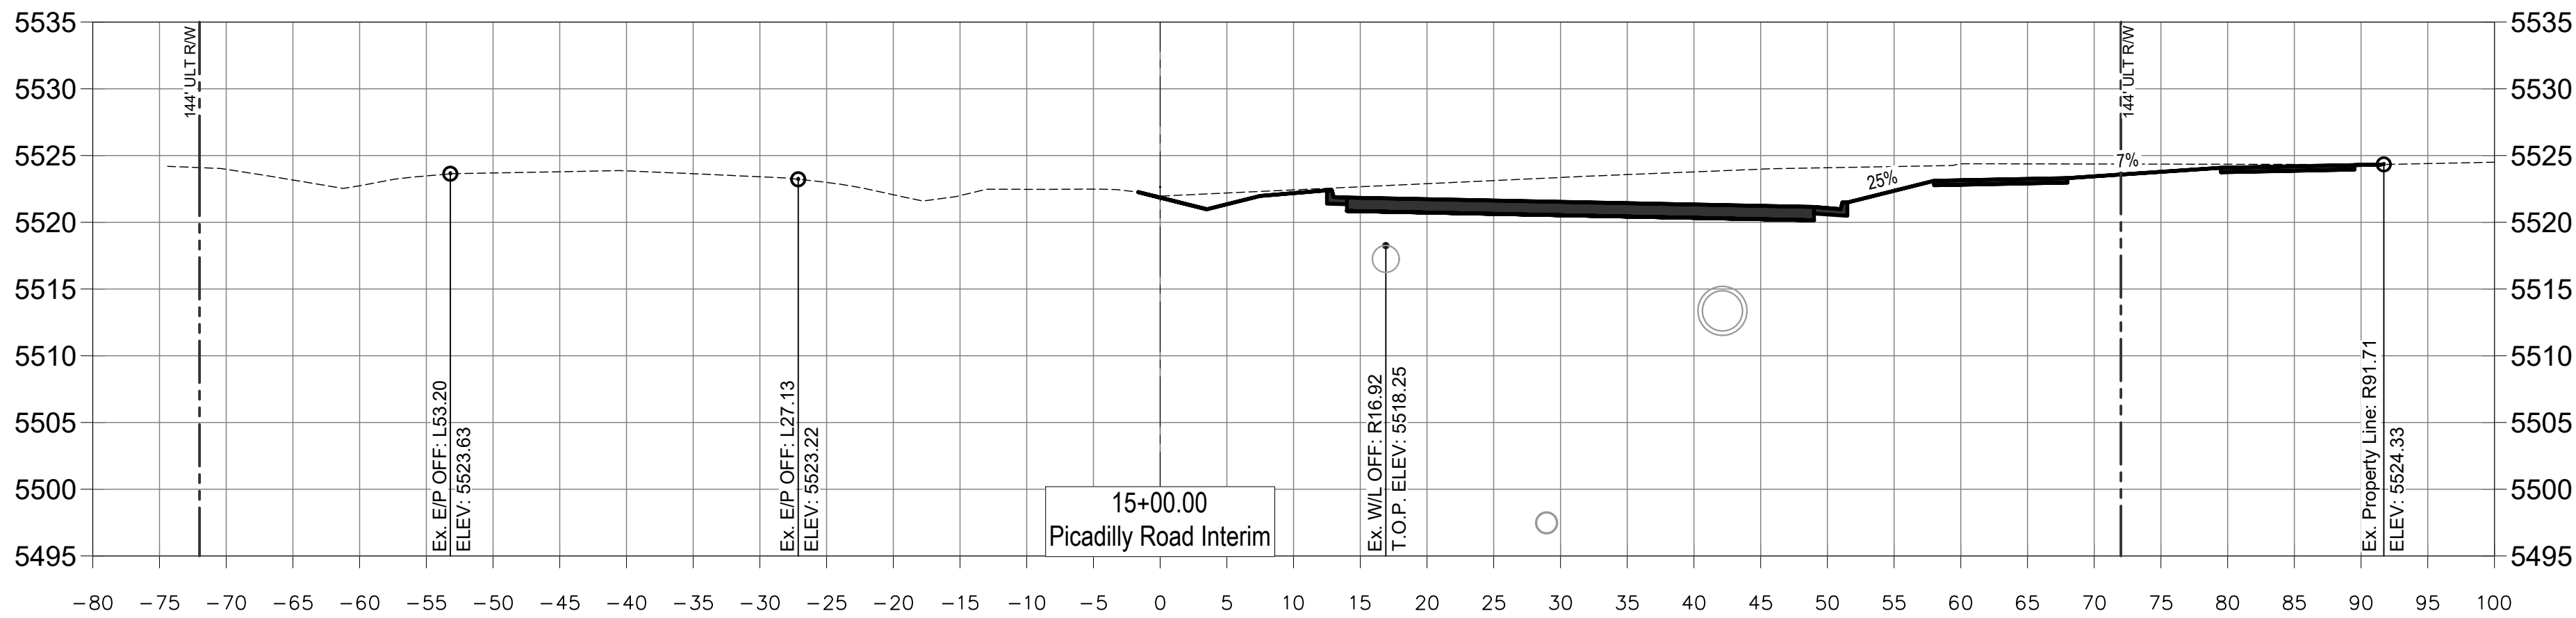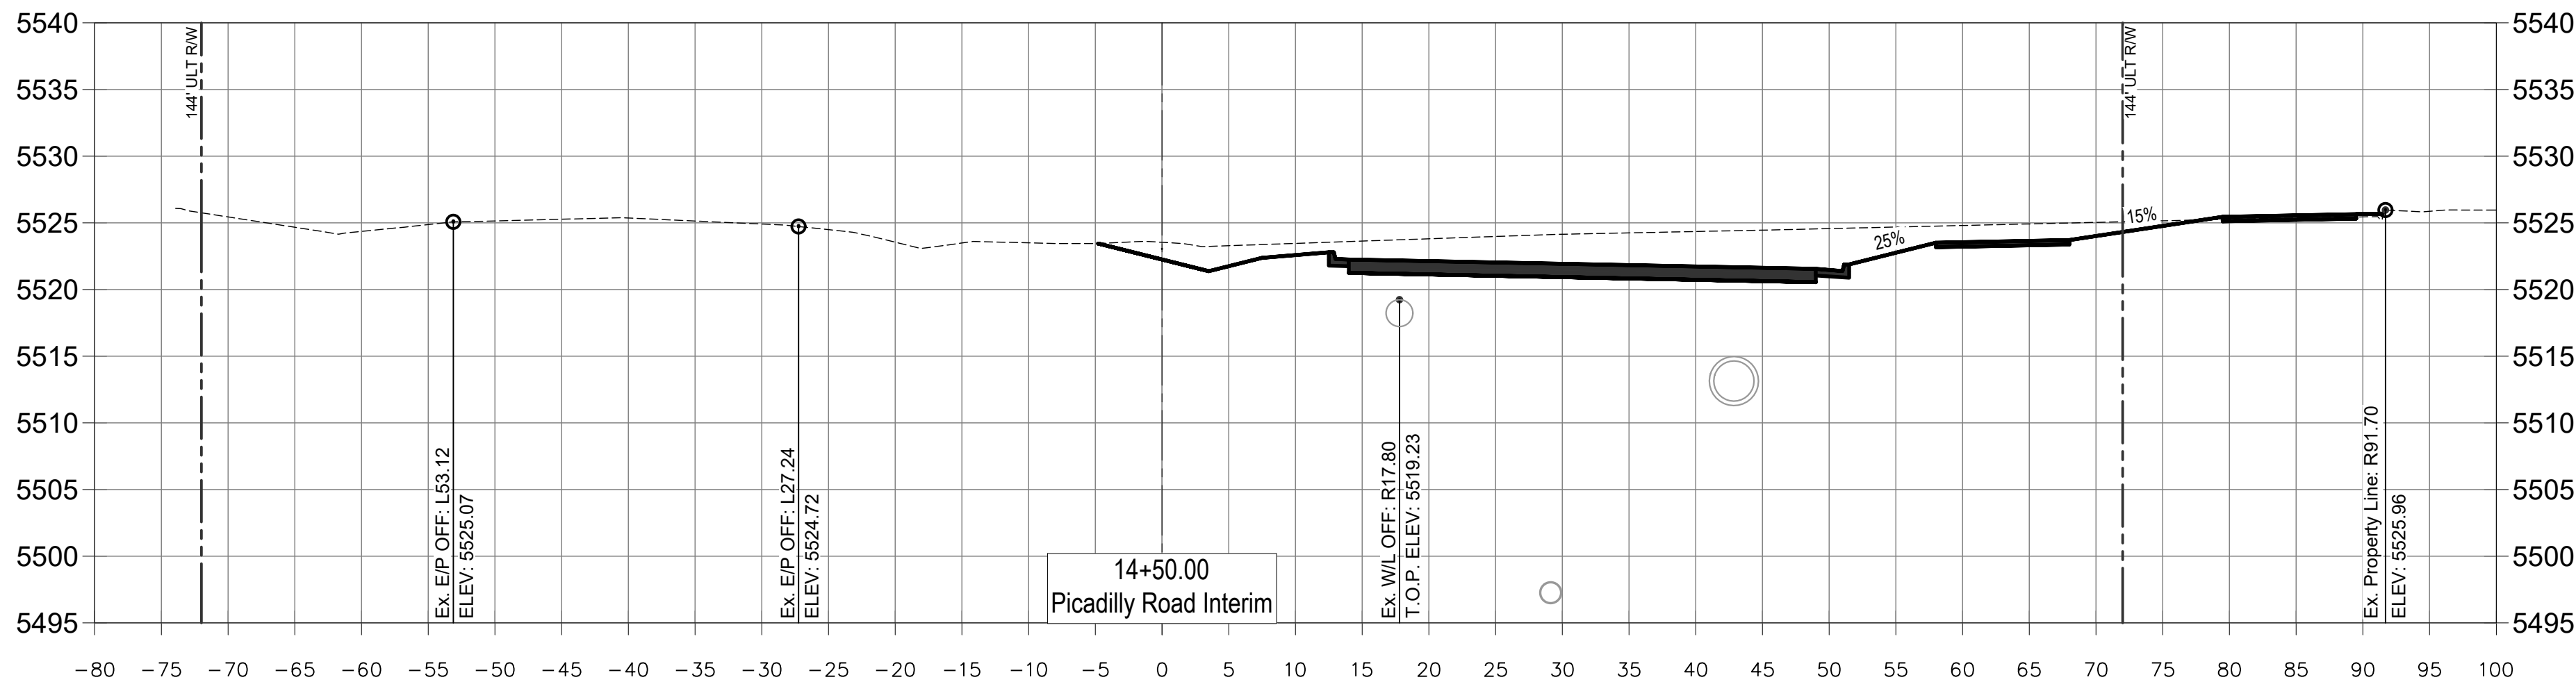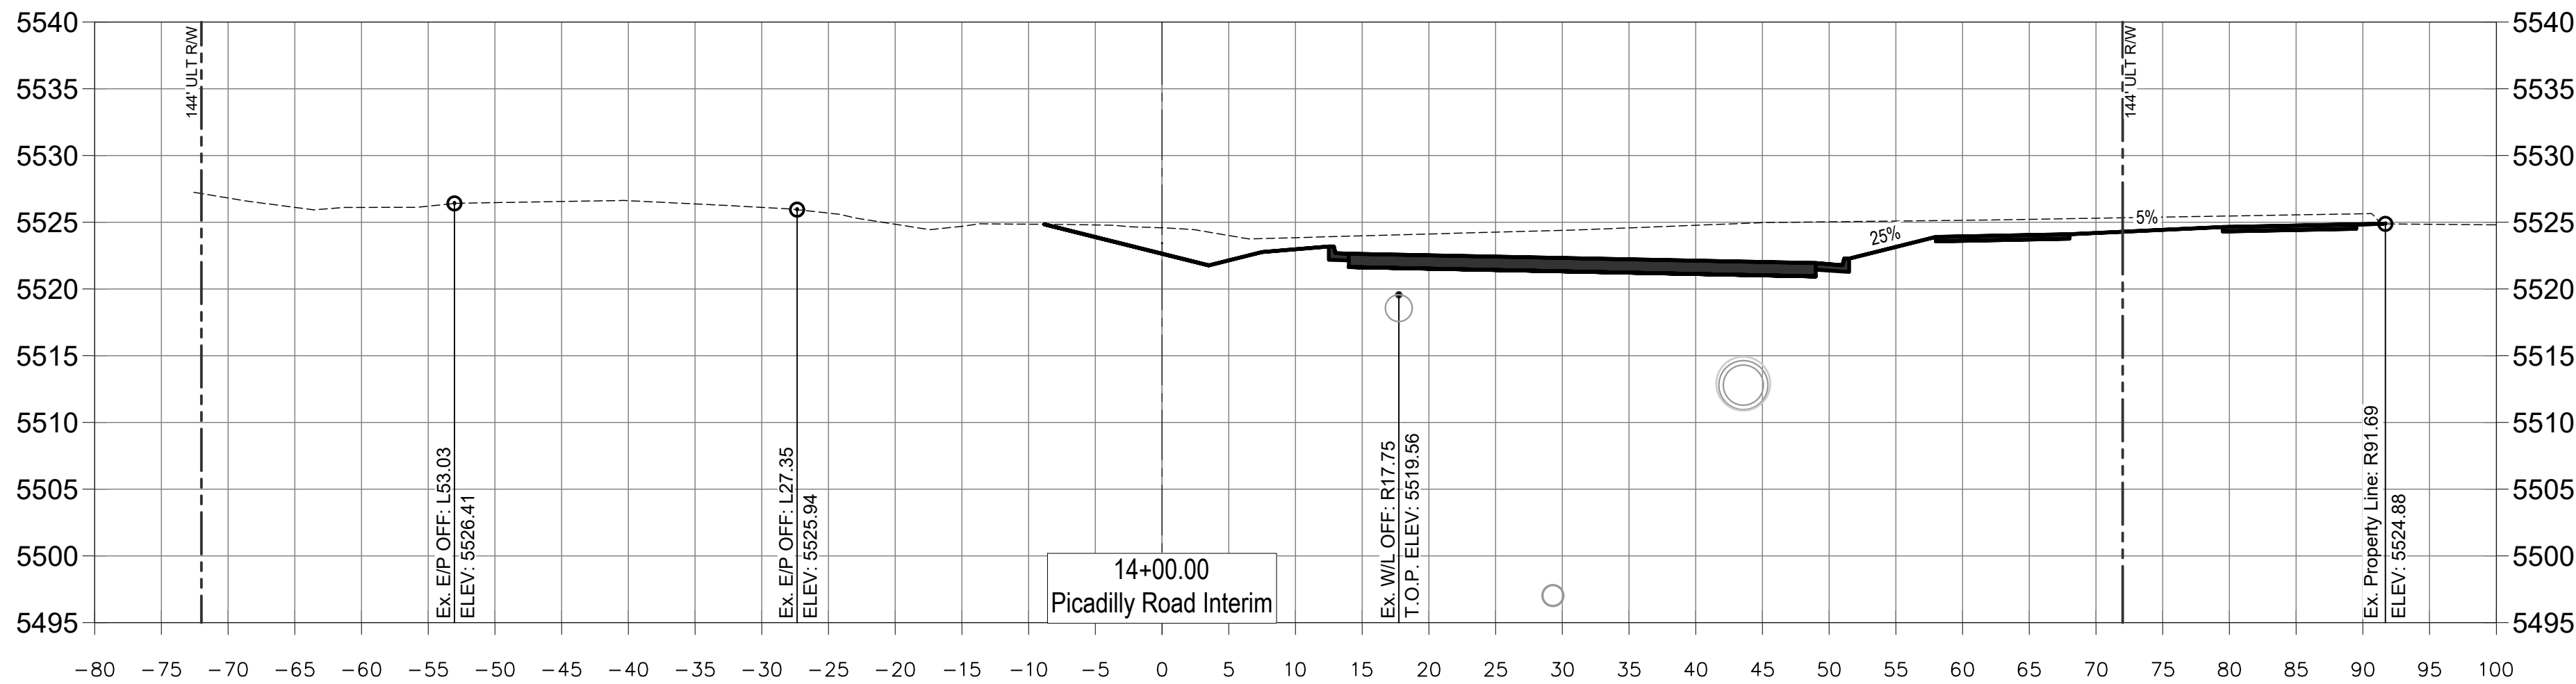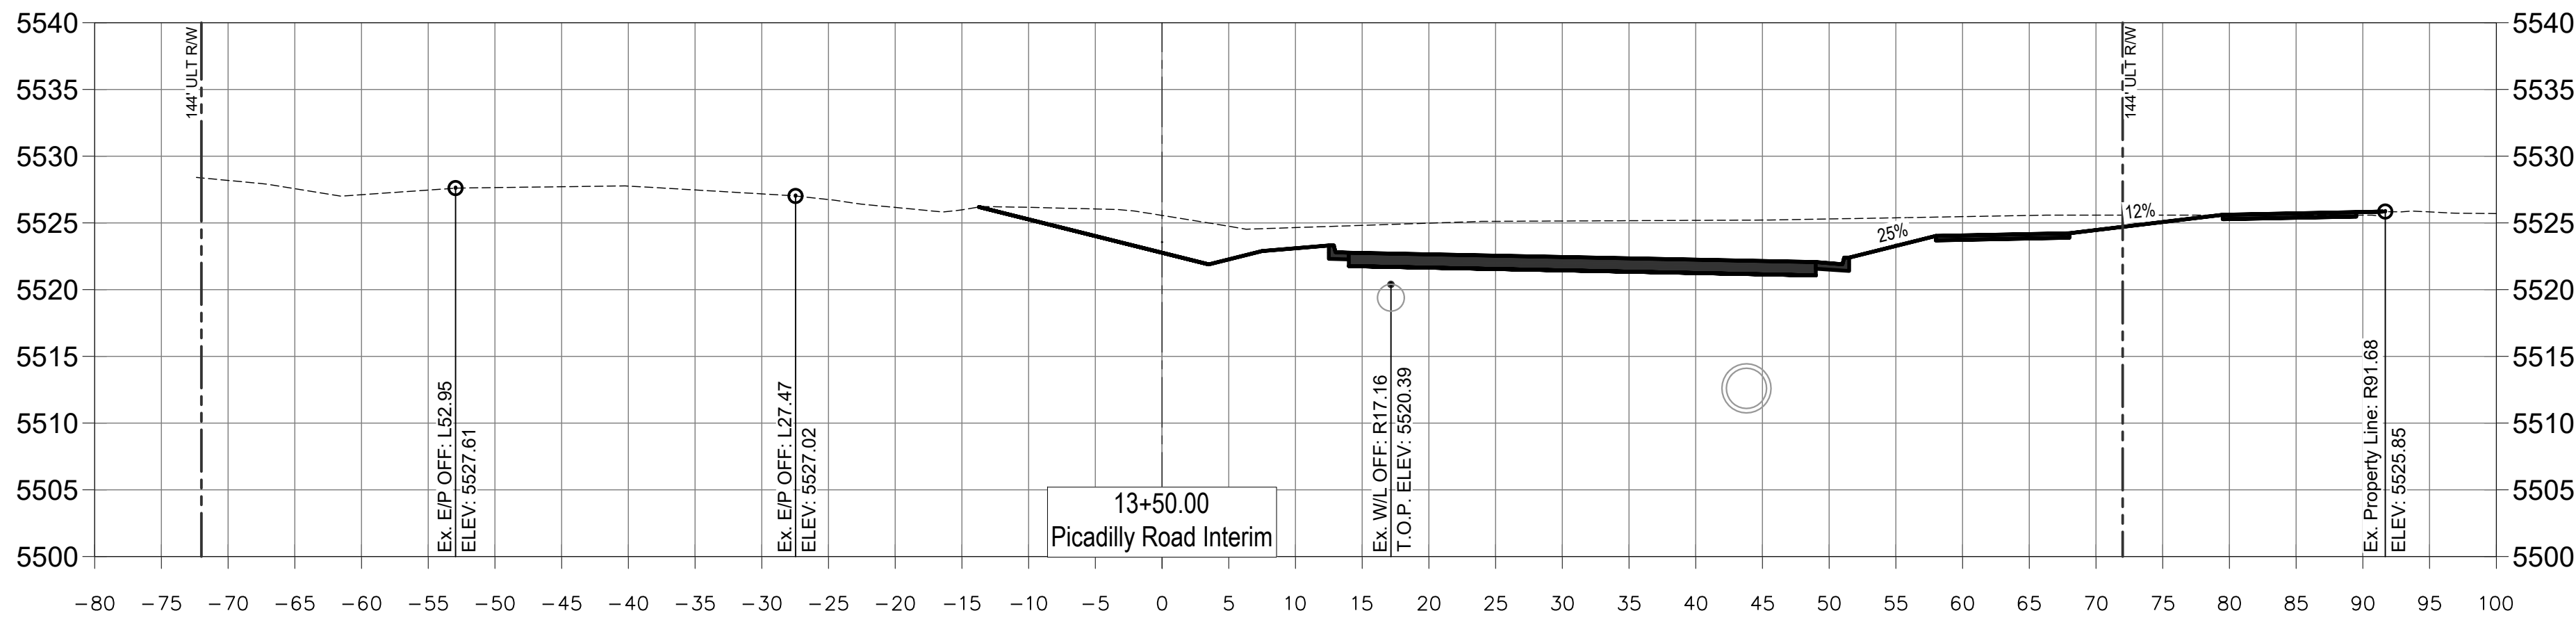


NOTE:
UTILITIES SHOWN ARE APPROXIMATE AND NOT
INCLUSIVE. ADDITIONAL DRY UTILITY
INVESTIGATION WILL BE COMPLETED WITH
CONSTRUCTION DOCUMENTS.




JOB NUMBER	DATE	SHEET	REVISION DESCRIPTION			DATE	CHNDR	CHKD	APPR
			REV						
100183.01	04/04/2025	3							

HORIZON UPTOWN PICADILLY ROAD
PICADILLY ROAD DETAILED
SECTION VIEWS 7
AURORA, COLORADO



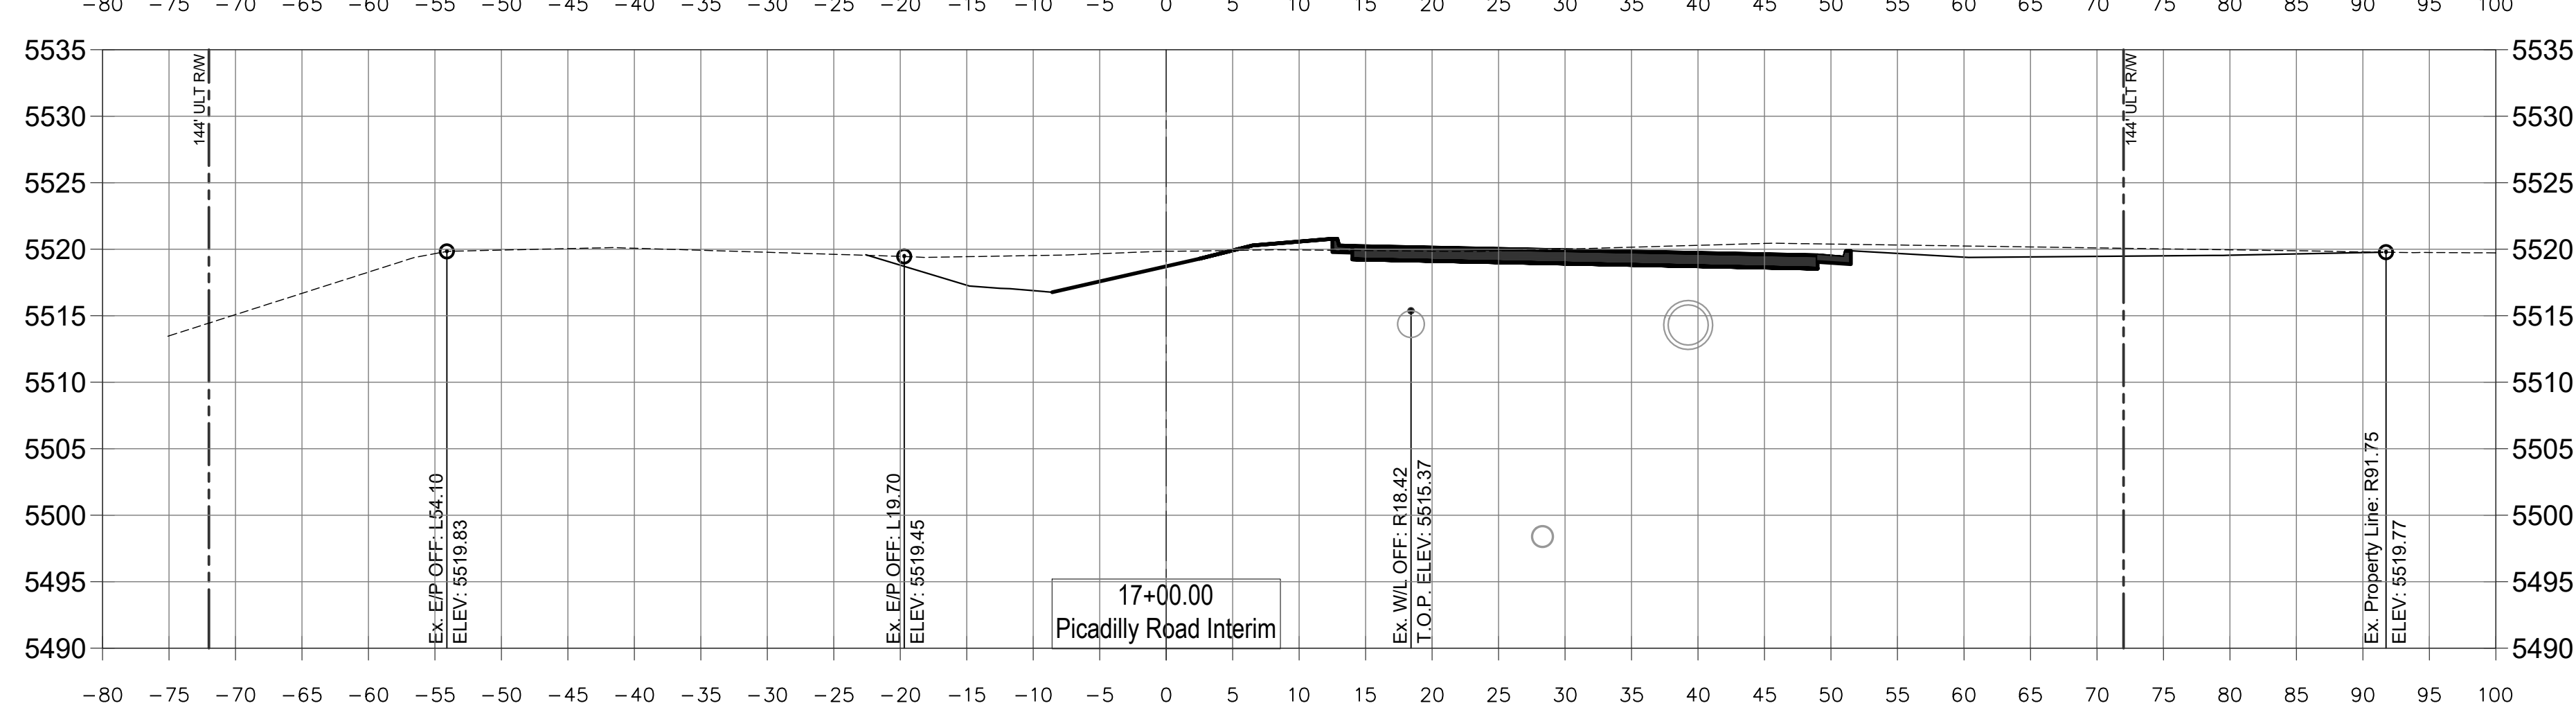


HORIZON UPTOWN PICADILLY ROAD
PICADILLY ROAD DETAILED
SECTION VIEWS 8
AURORA, COLORADO

File Location: Q:\DEN\Projects\100183.00 Horizon Uptown\PROJECTS\0183-05-Picadilly Road\CAD\CDS\ISP\0183-05-Picadilly Rd Section Views.dwg Plot Date: 4/4/2025 3:13 PM Last Saved By: BRANDON CURIEL

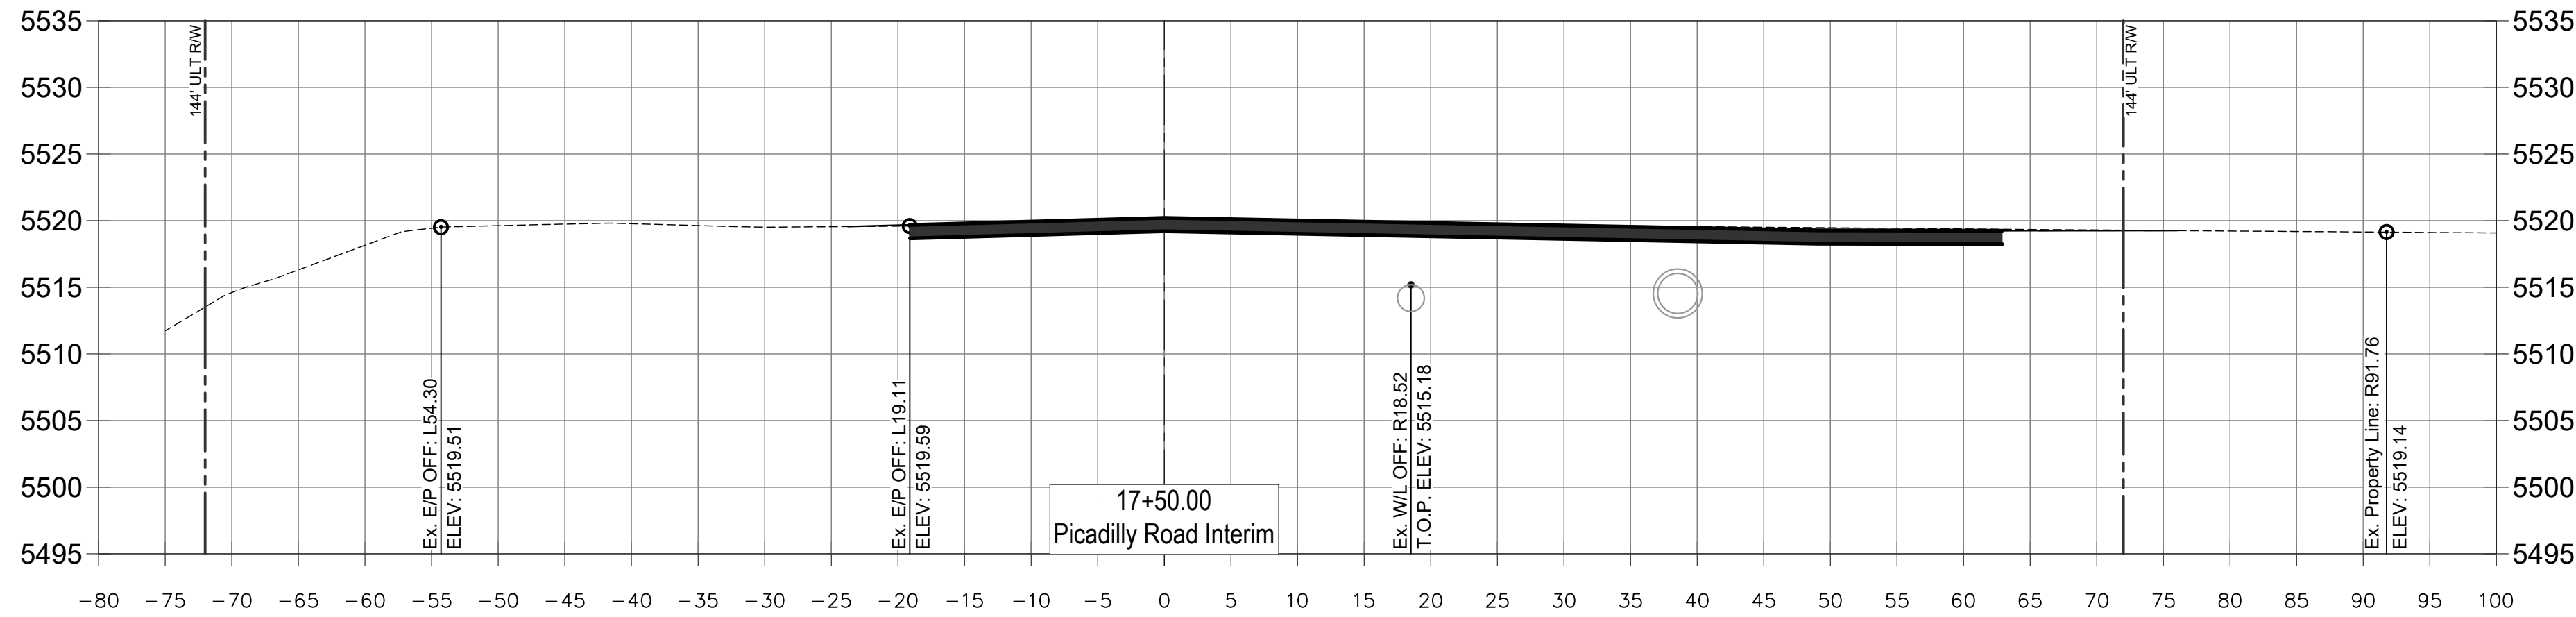


NOTE:
UTILITIES SHOWN ARE APPROXIMATE AND NOT
INCLUSIVE. ADDITIONAL DRY UTILITY
INVESTIGATION WILL BE COMPLETED WITH
CONSTRUCTION DOCUMENTS.

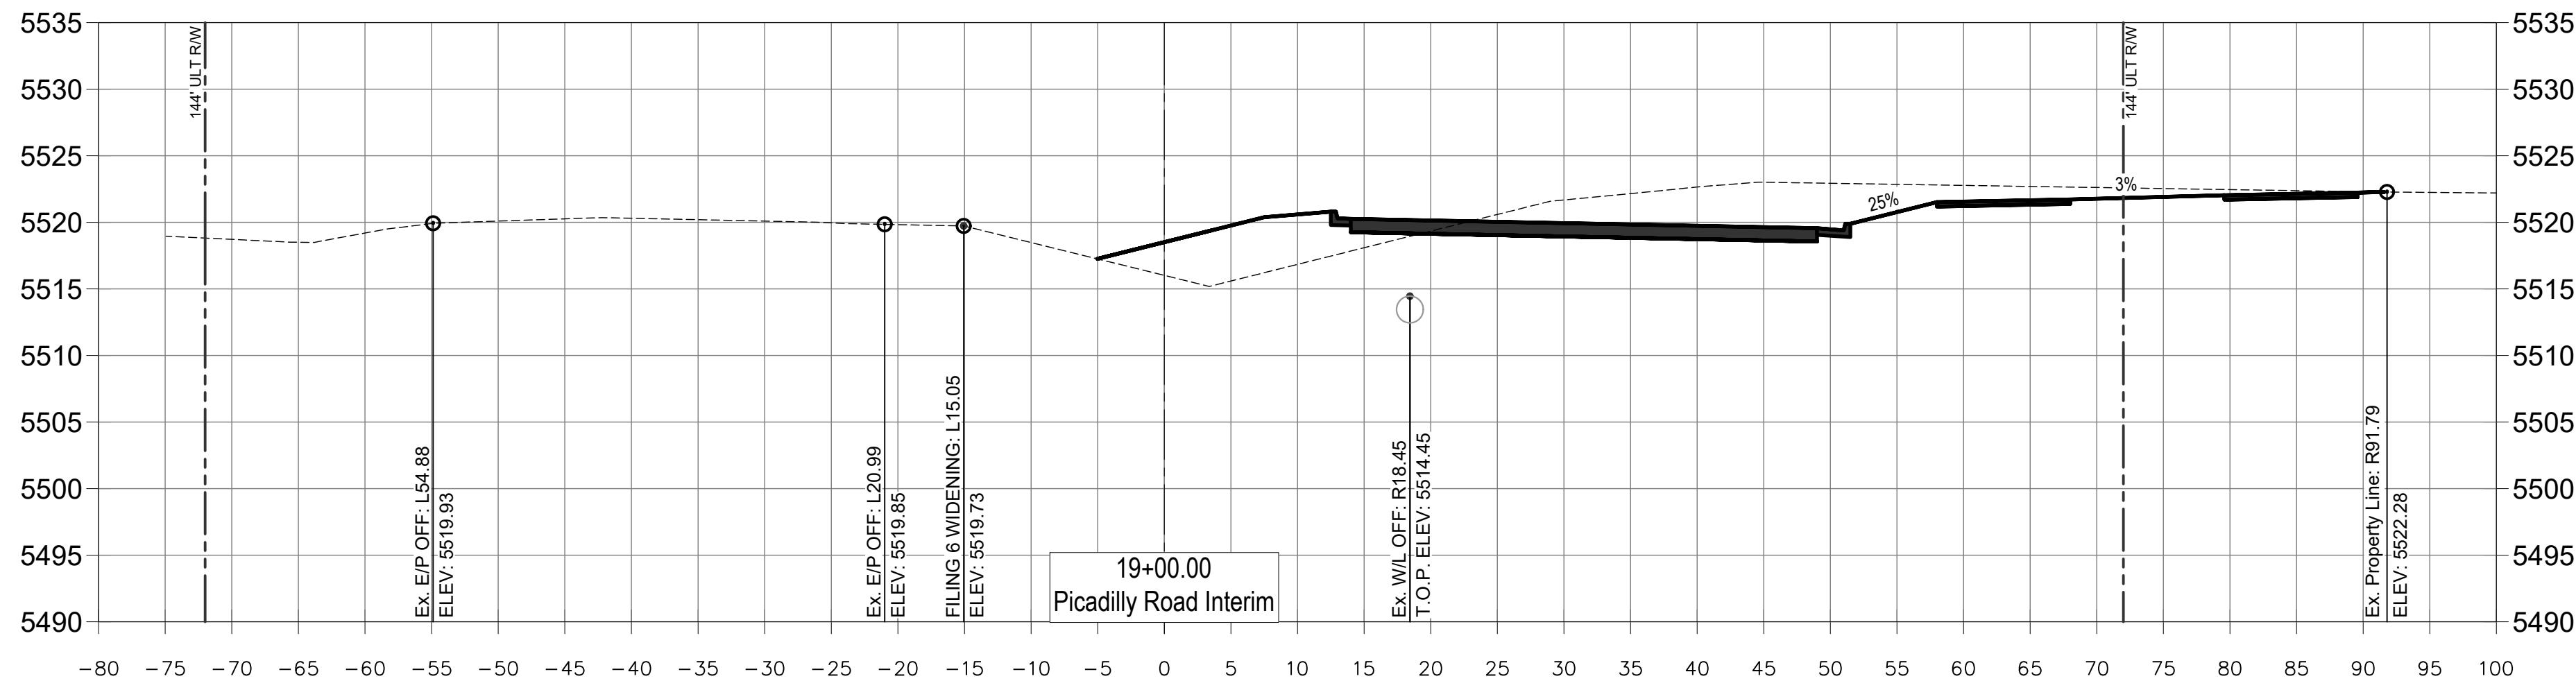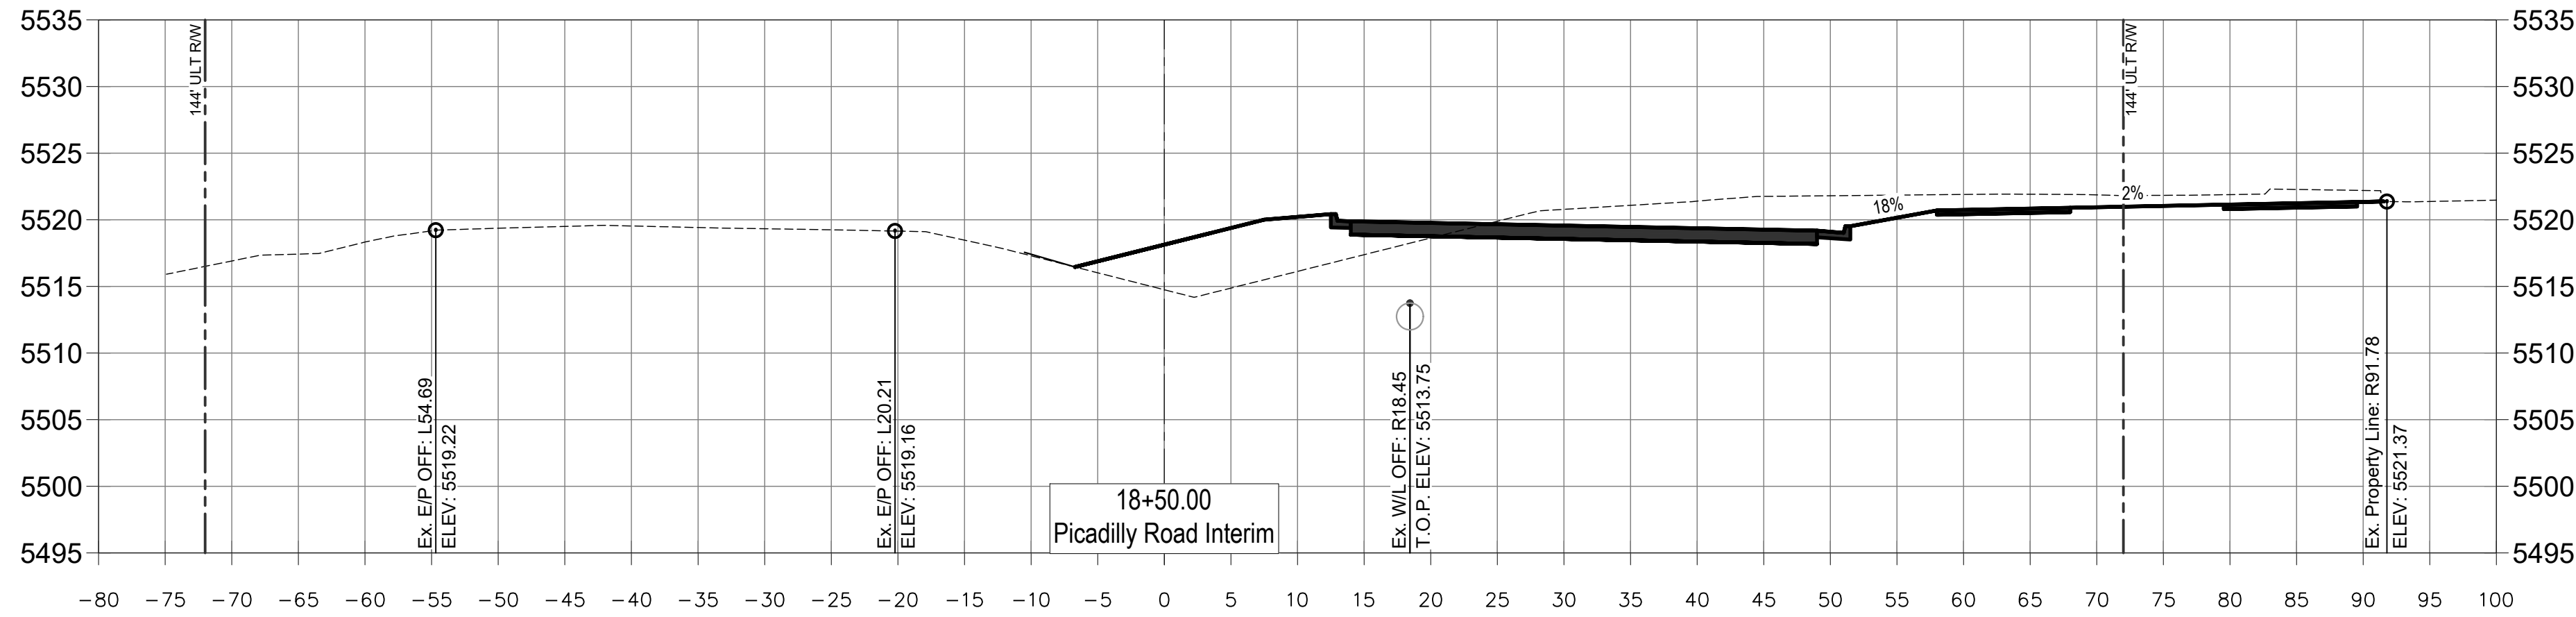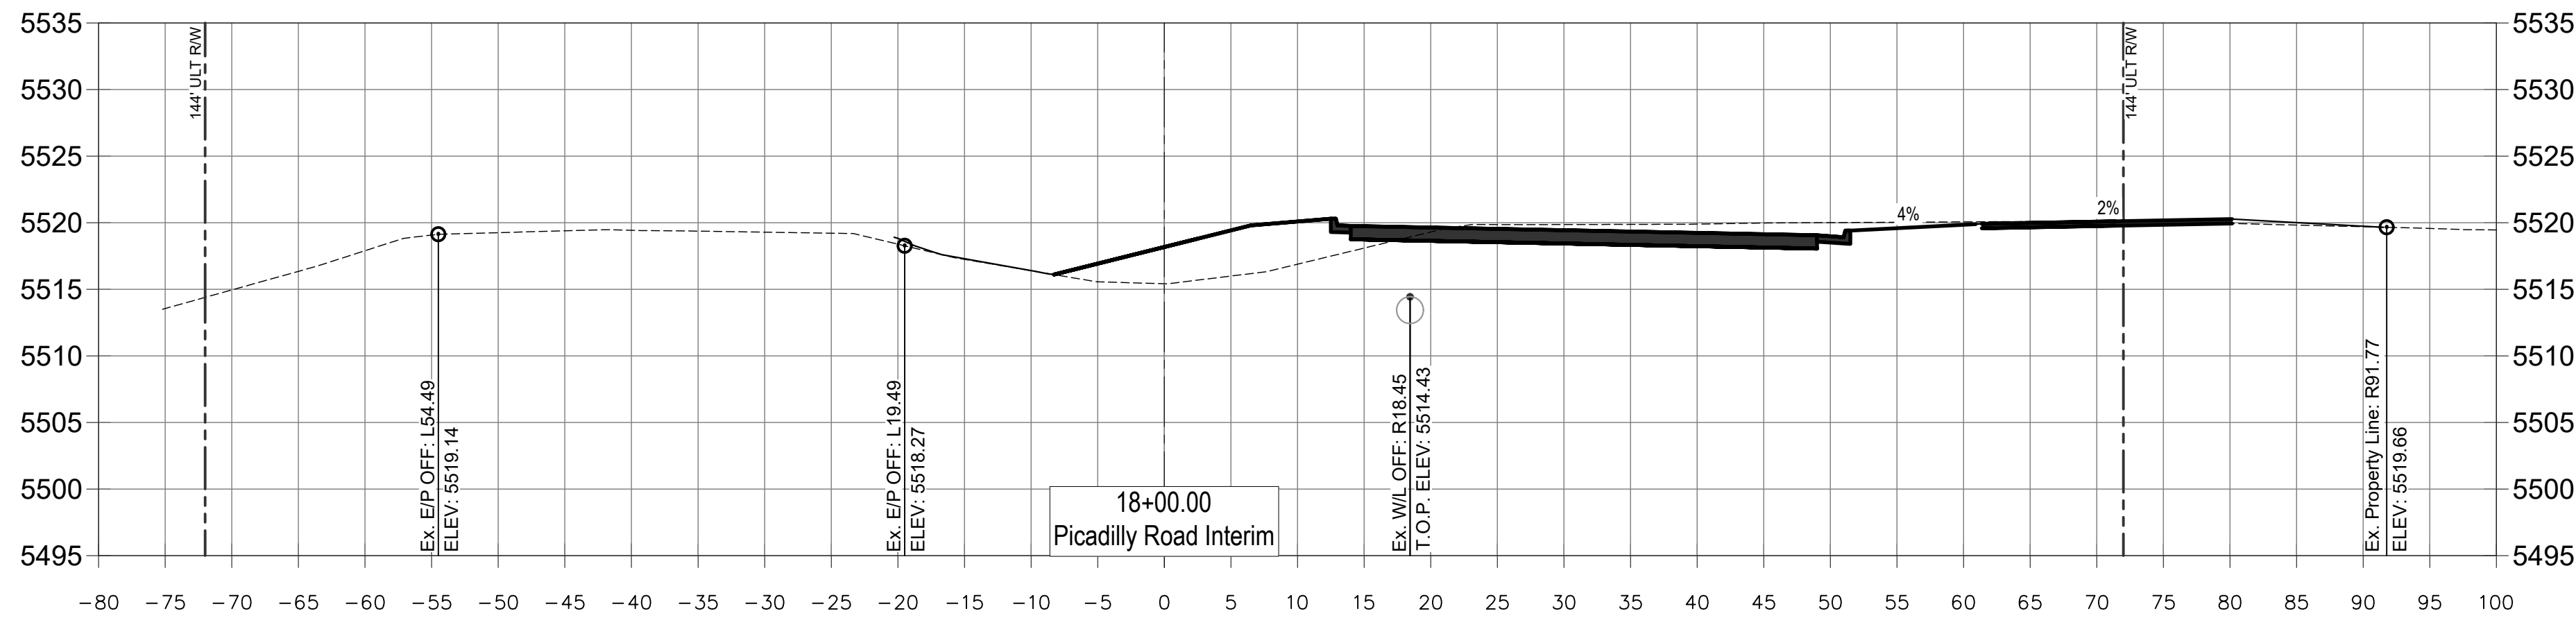


JOB NUMBER 100183.01	DATE 04/04/2025	SHEET 3	REV	REVISION DESCRIPTION	DATE	CHNDR	CHKD	APPR

HORIZON UPTOWN PICADILLY ROAD
PICADILLY ROAD DETAILED
SECTION VIEWS 9
AURORA, COLORADO

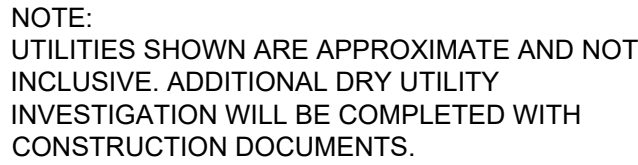[illegible]

HORIZON UPTOWN PICADILLY ROAD
PICADILLY ROAD DETAILED
SECTION VIEWS 10
AURORA, COLORADO

JOB NUMBER 100183.01
DATE 04/04/2025
SHEET 3

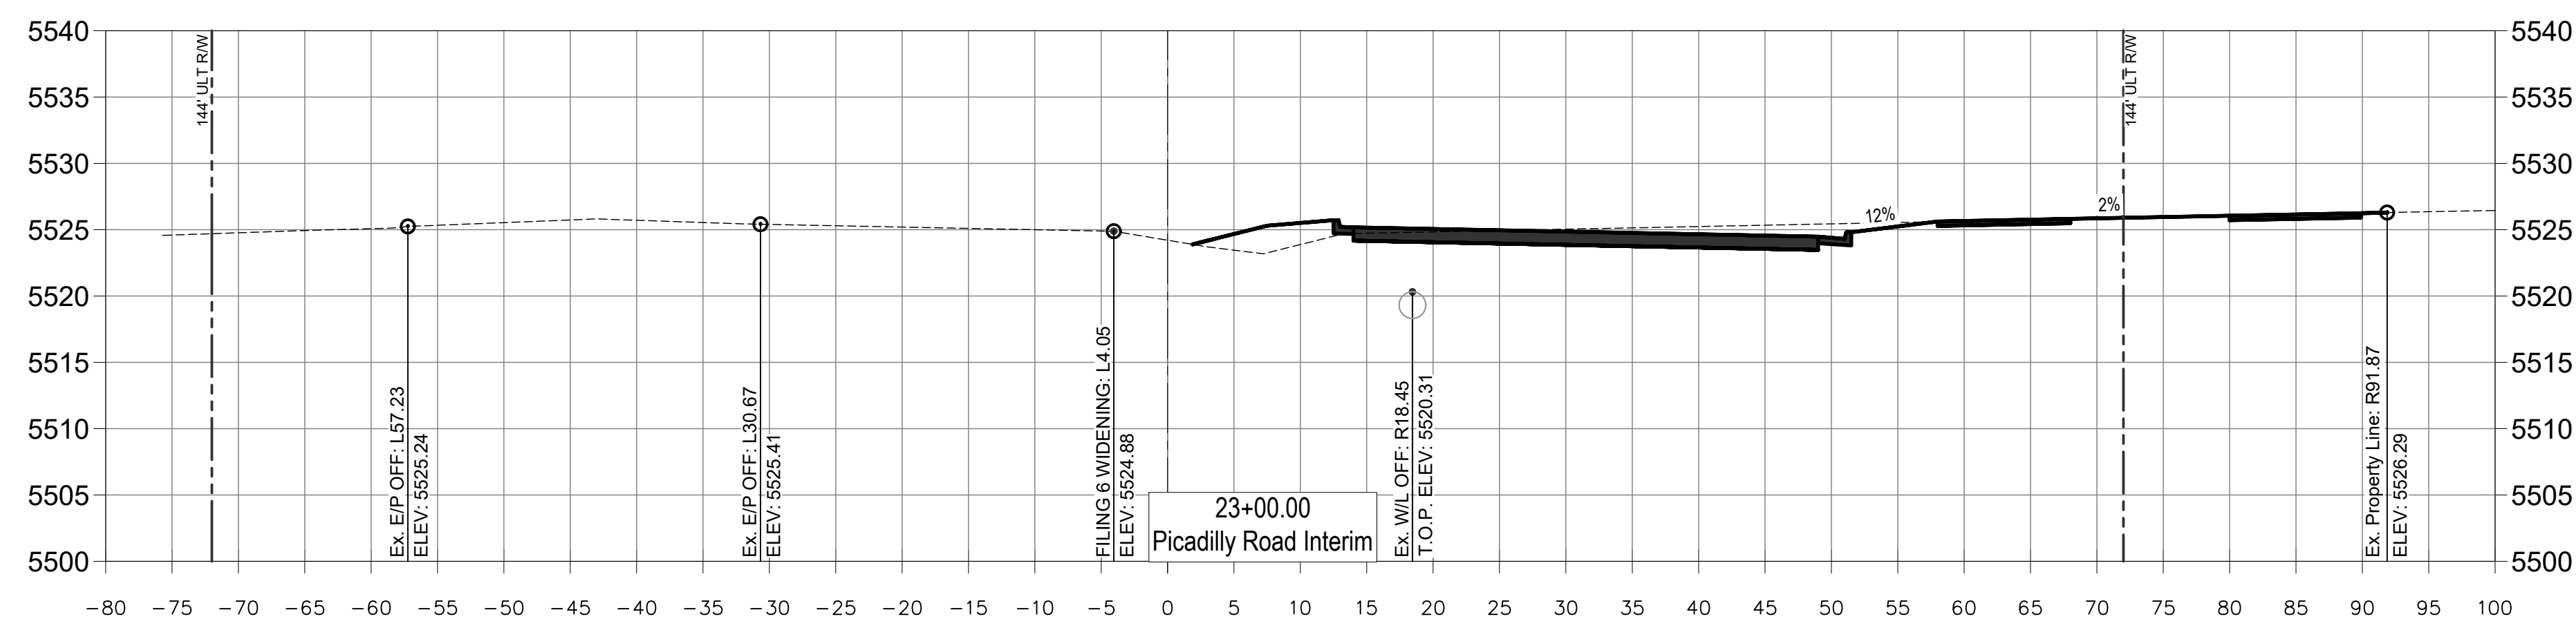

JOB NUMBER
100183.01


DATE
04/04/2025

SHEET
3

HORIZON UPTOWN PICADILLY ROAD
PICADILLY ROAD DETAILED
SECTION VIEWS 11
AURORA, COLORADO





[illegible]

File Location: Q:\DEN\Projects\100183.01 Horizon Uptown\PROJECTS\0183.05-Picadilly Rd Section Views.dwg Plot Date: 4/4/2025 3:14 PM Last Saved By: BRANDON CUIRIEL

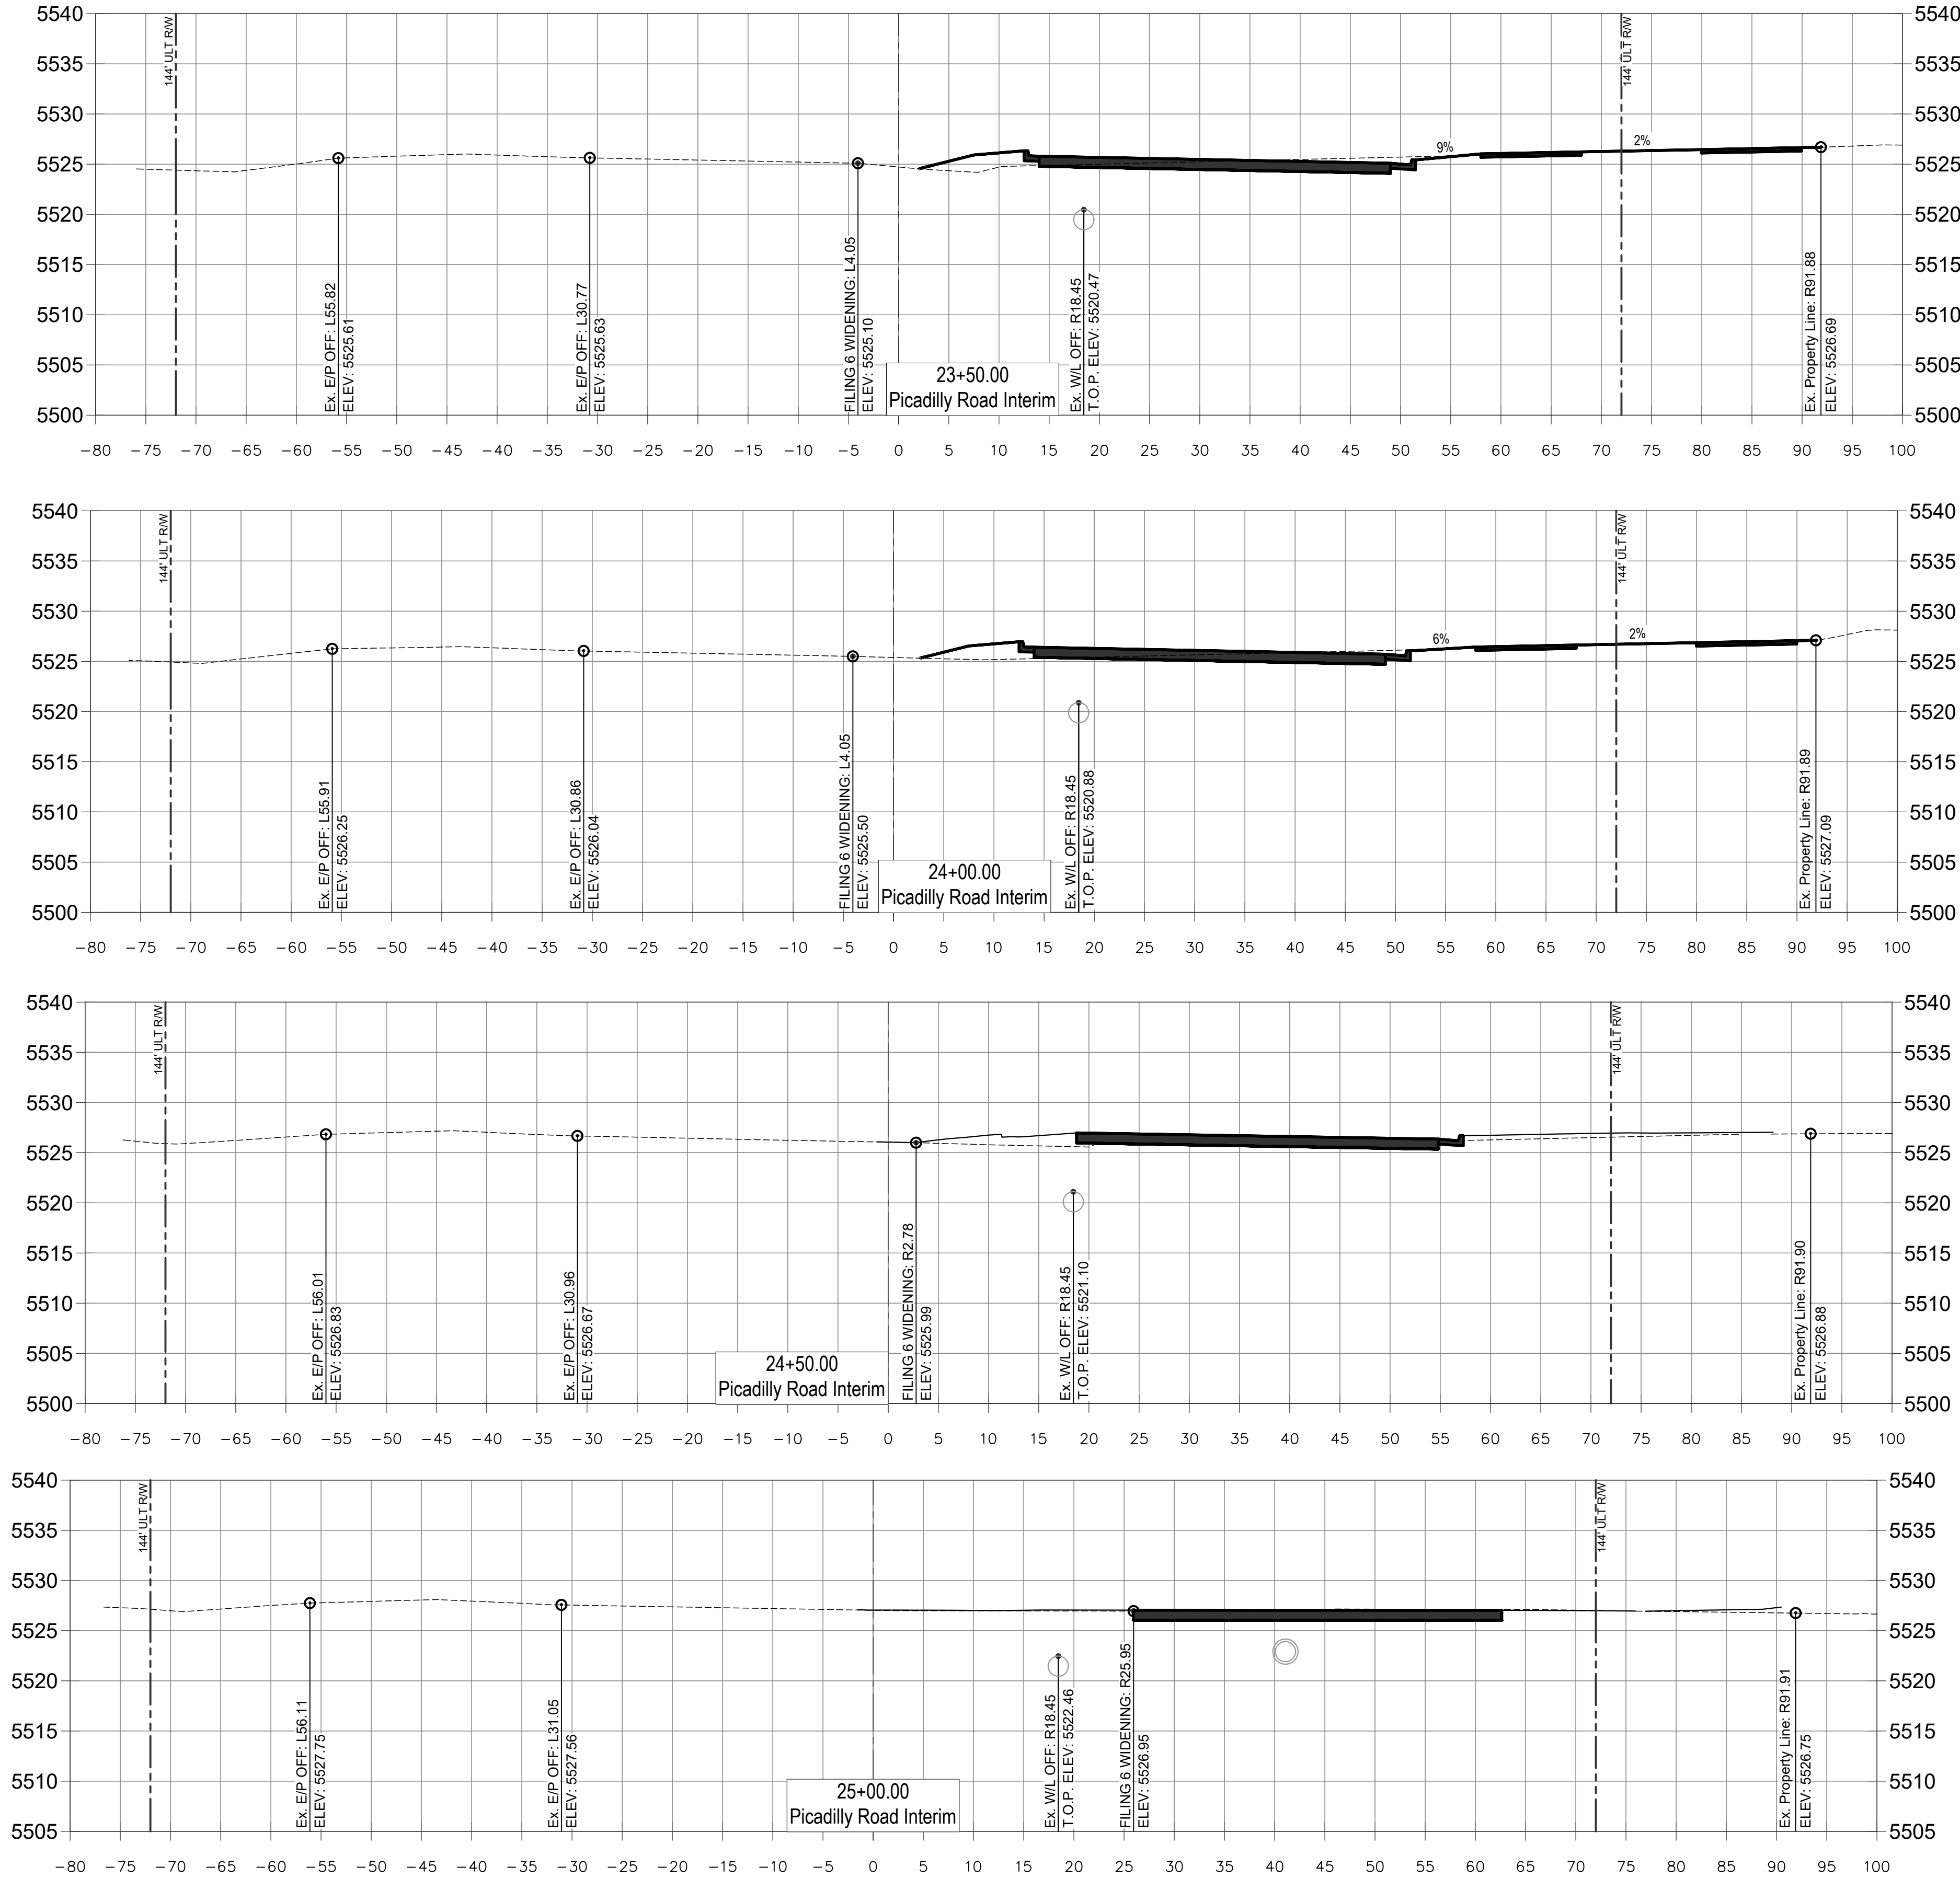





NOTE:
UTILITIES SHOWN ARE APPROXIMATE AND NOT
INCLUSIVE. ADDITIONAL DRY UTILITY
INVESTIGATION WILL BE COMPLETED WITH
CONSTRUCTION DOCUMENTS.



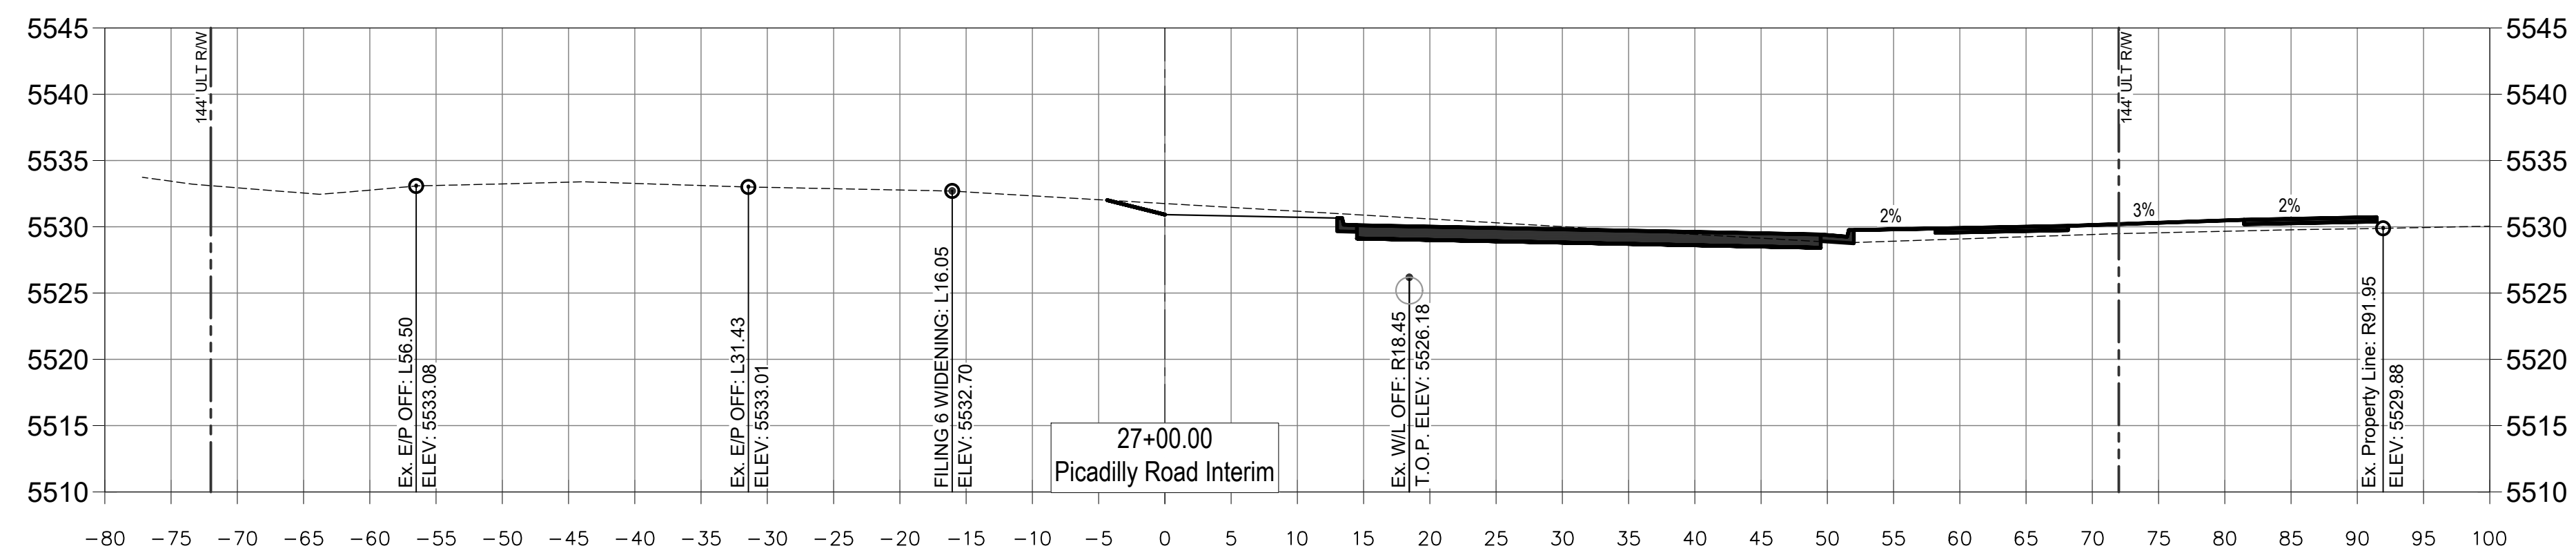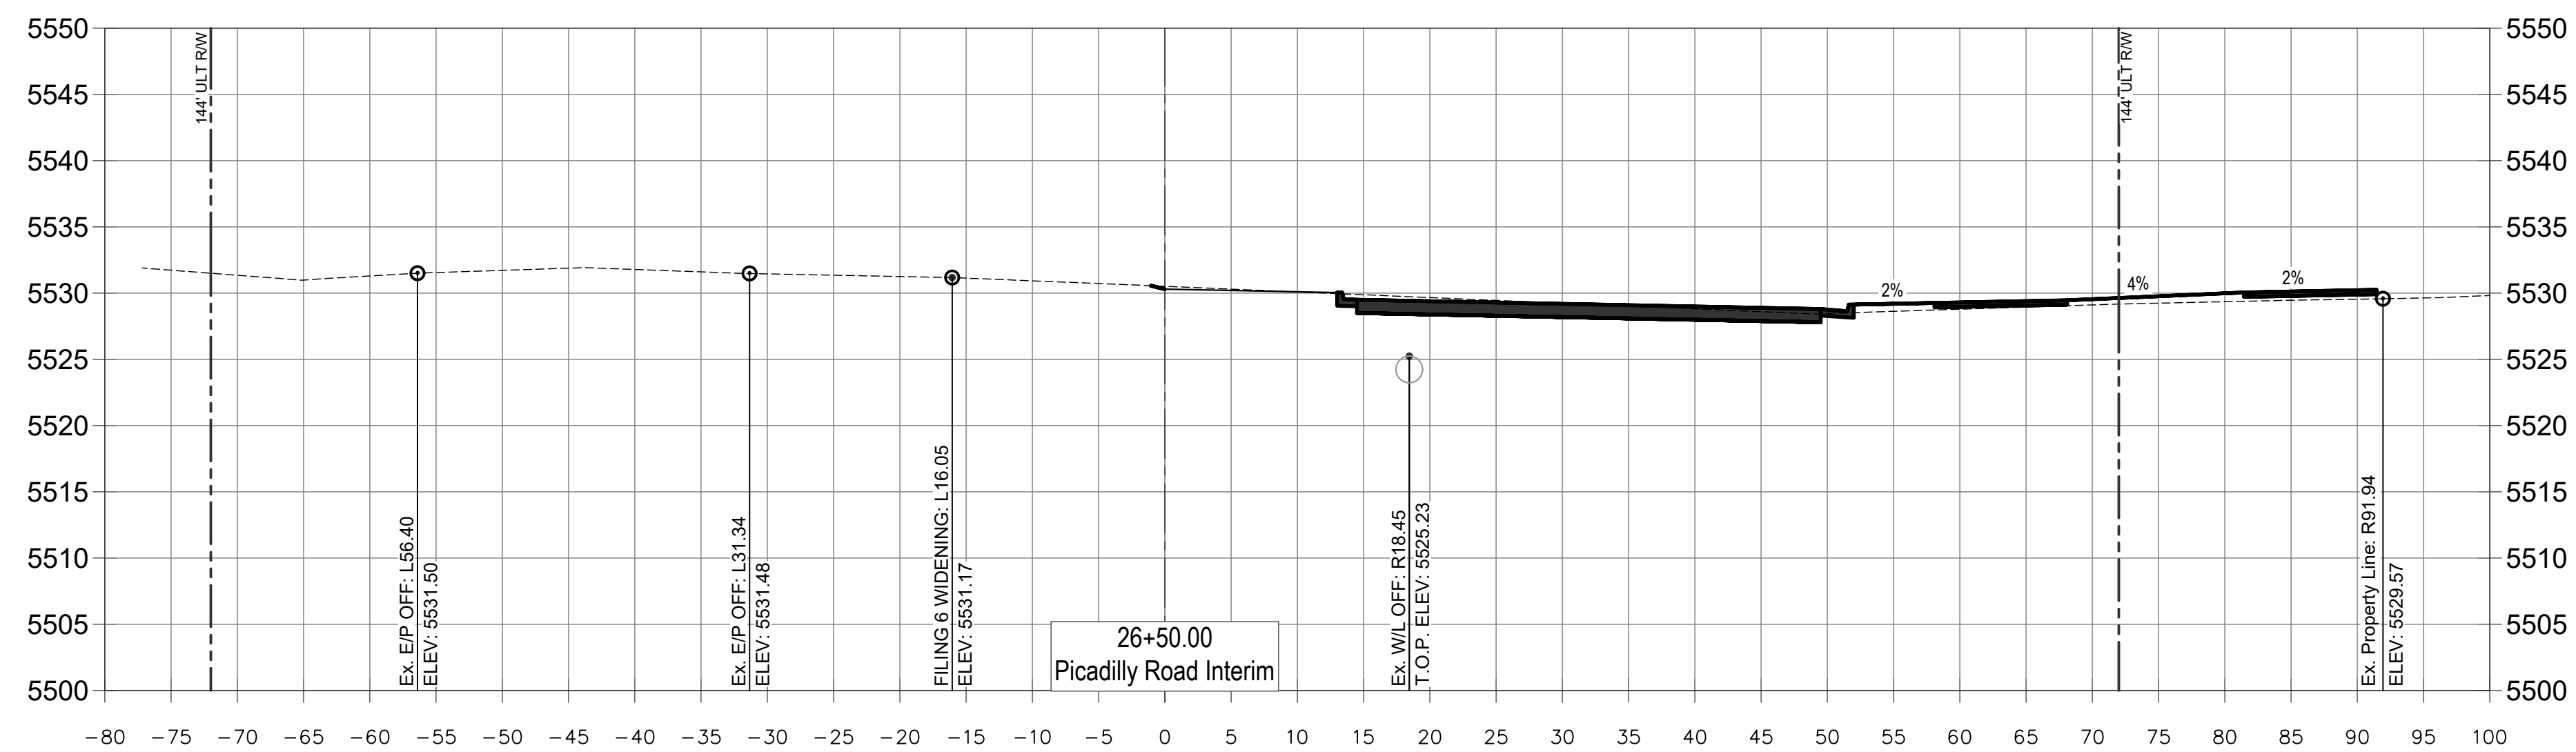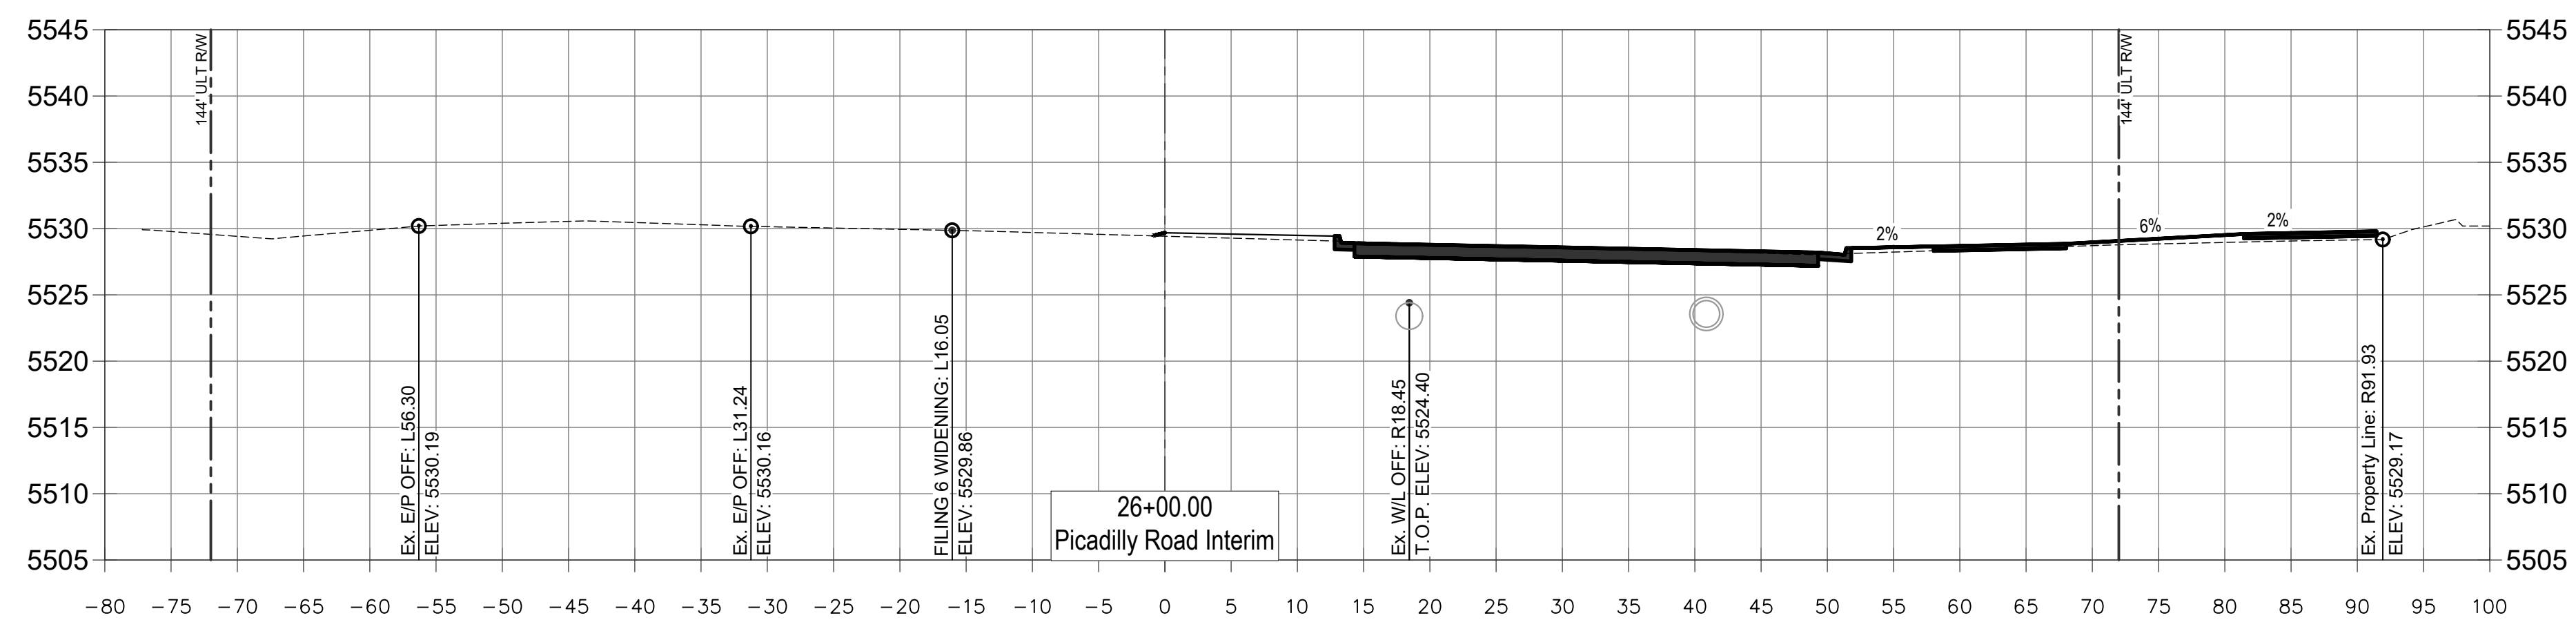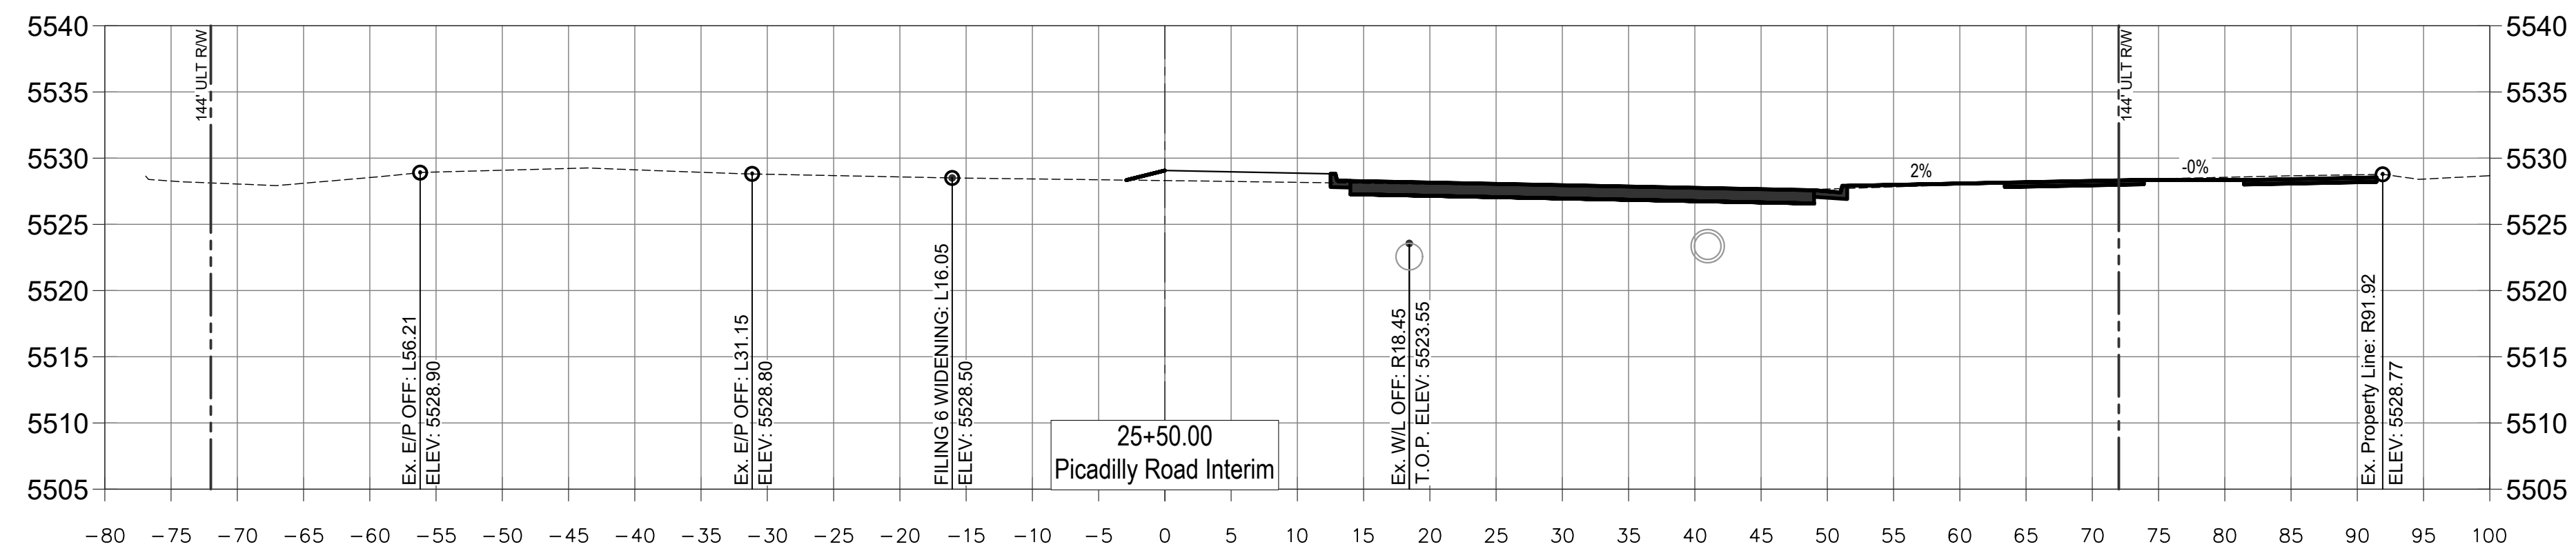

NOTE:
UTILITIES SHOWN ARE APPROXIMATE AND NOT
INCLUSIVE. ADDITIONAL DRY UTILITY
INVESTIGATION WILL BE COMPLETED WITH
CONSTRUCTION DOCUMENTS.



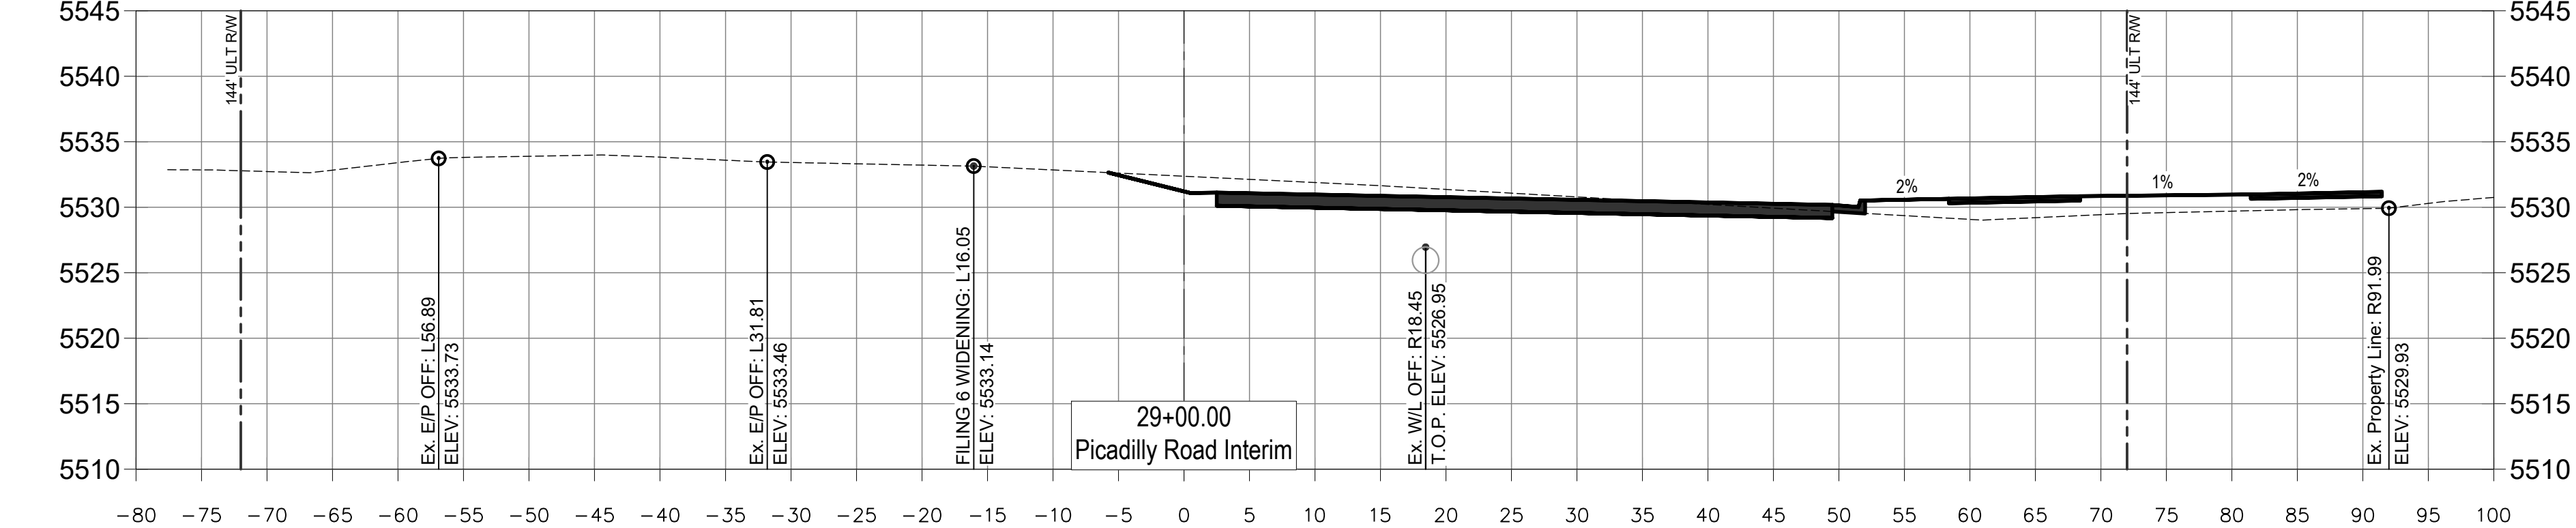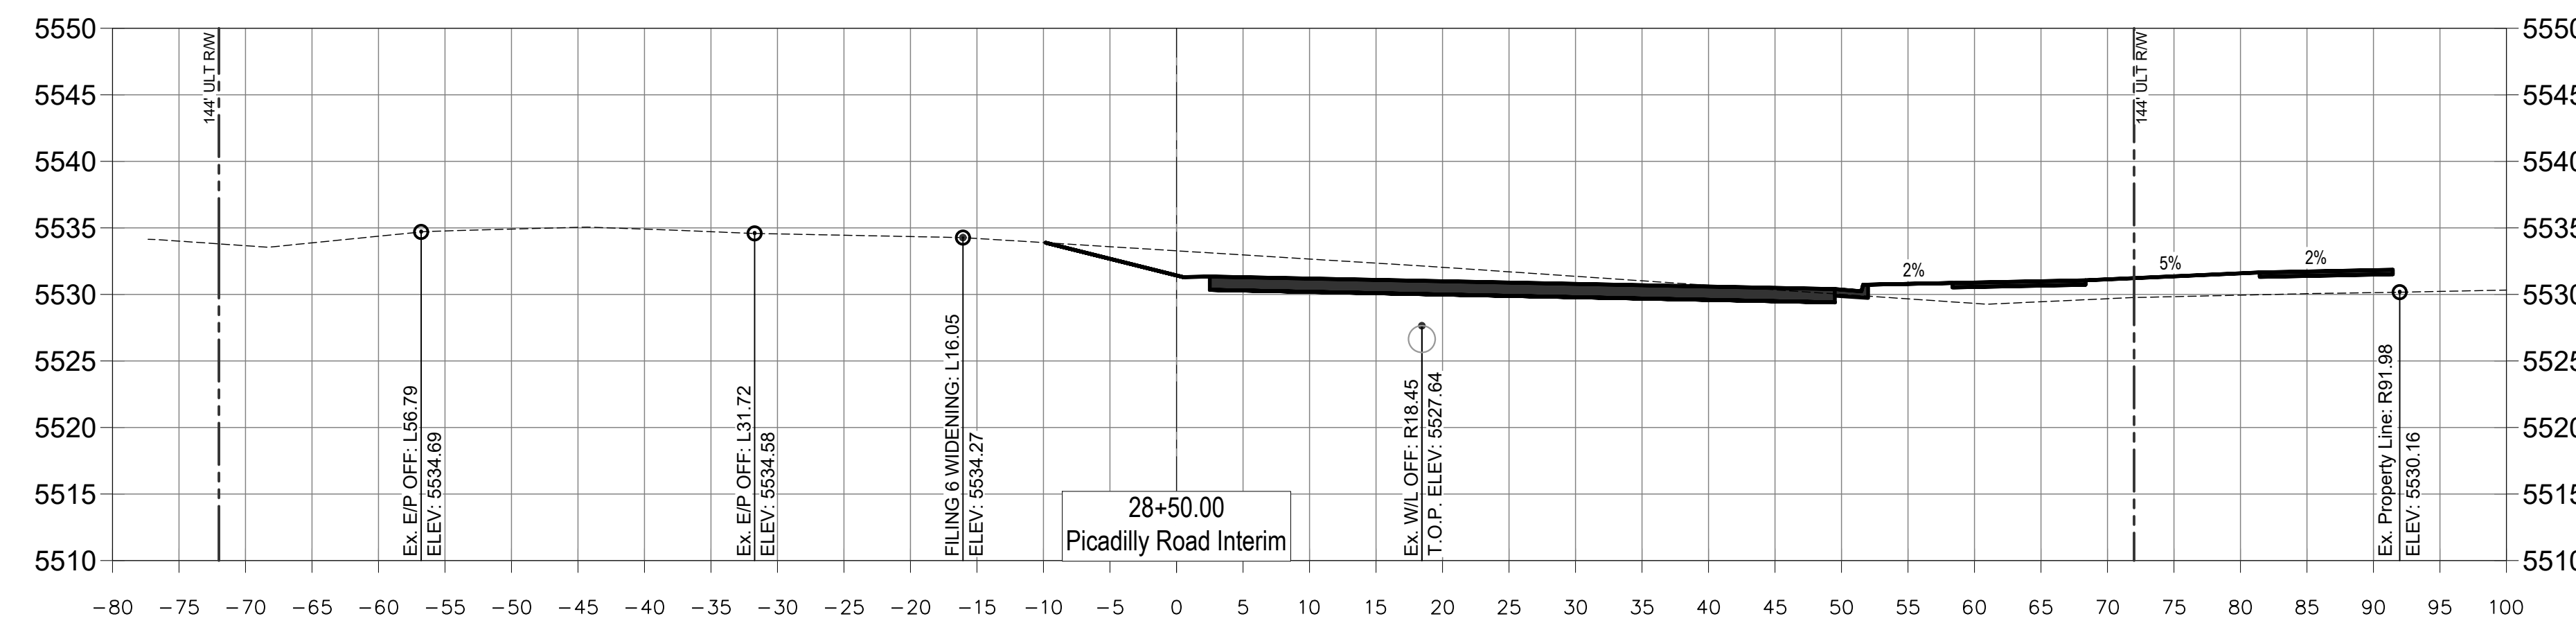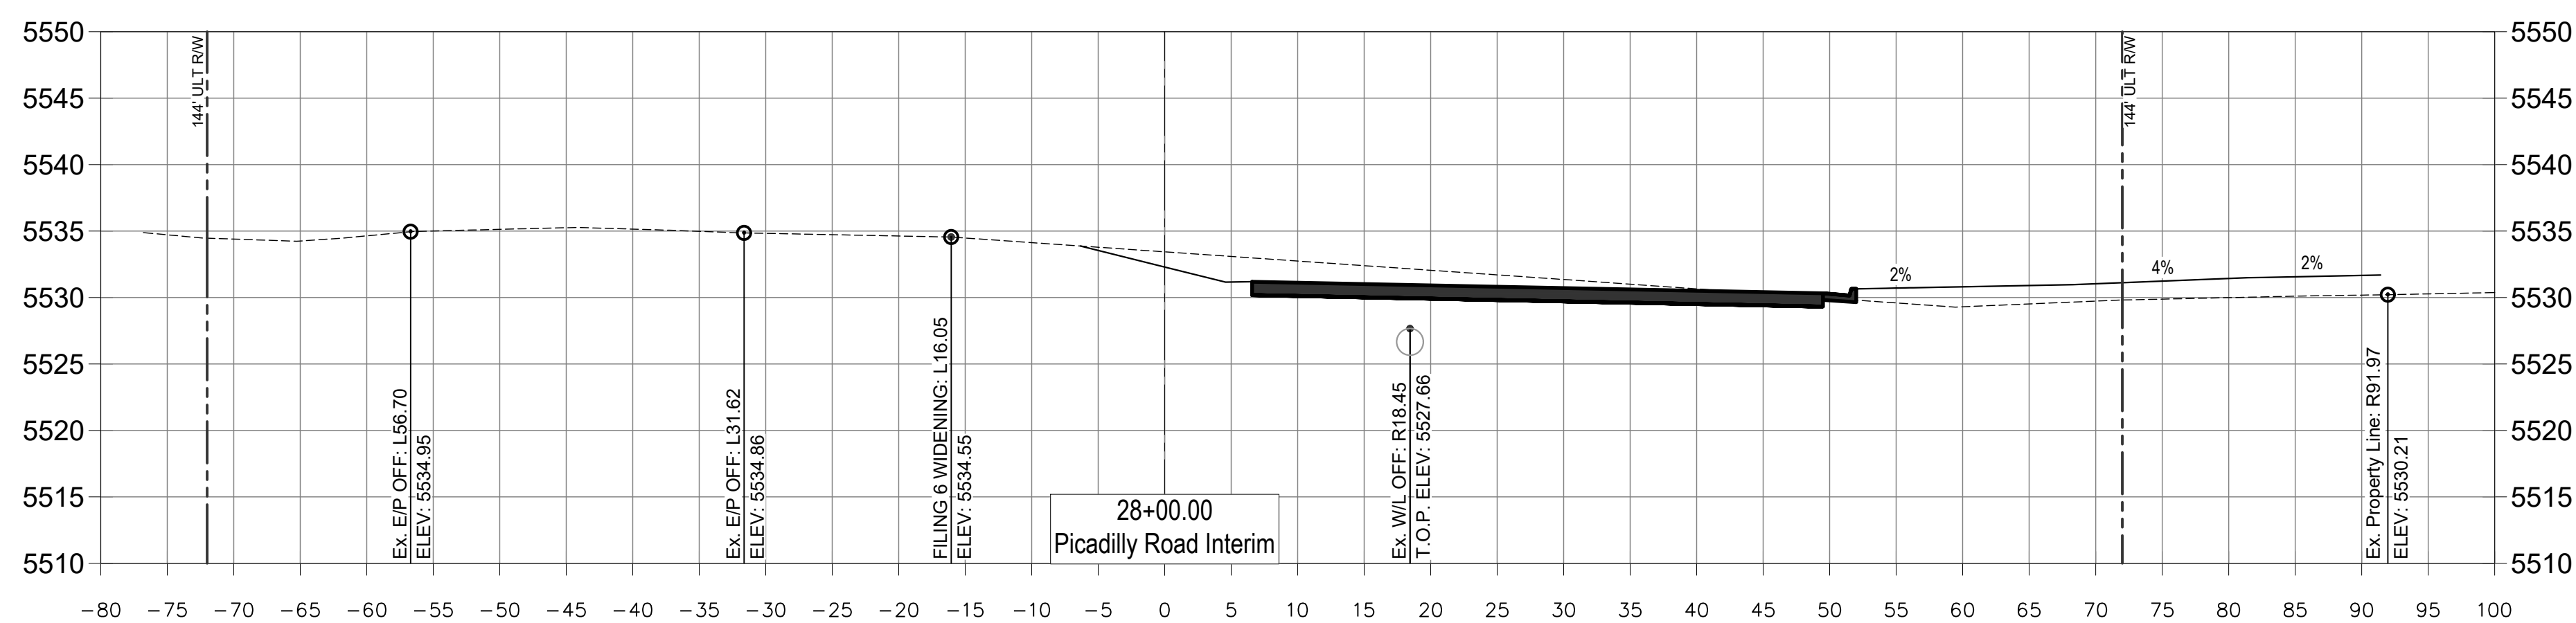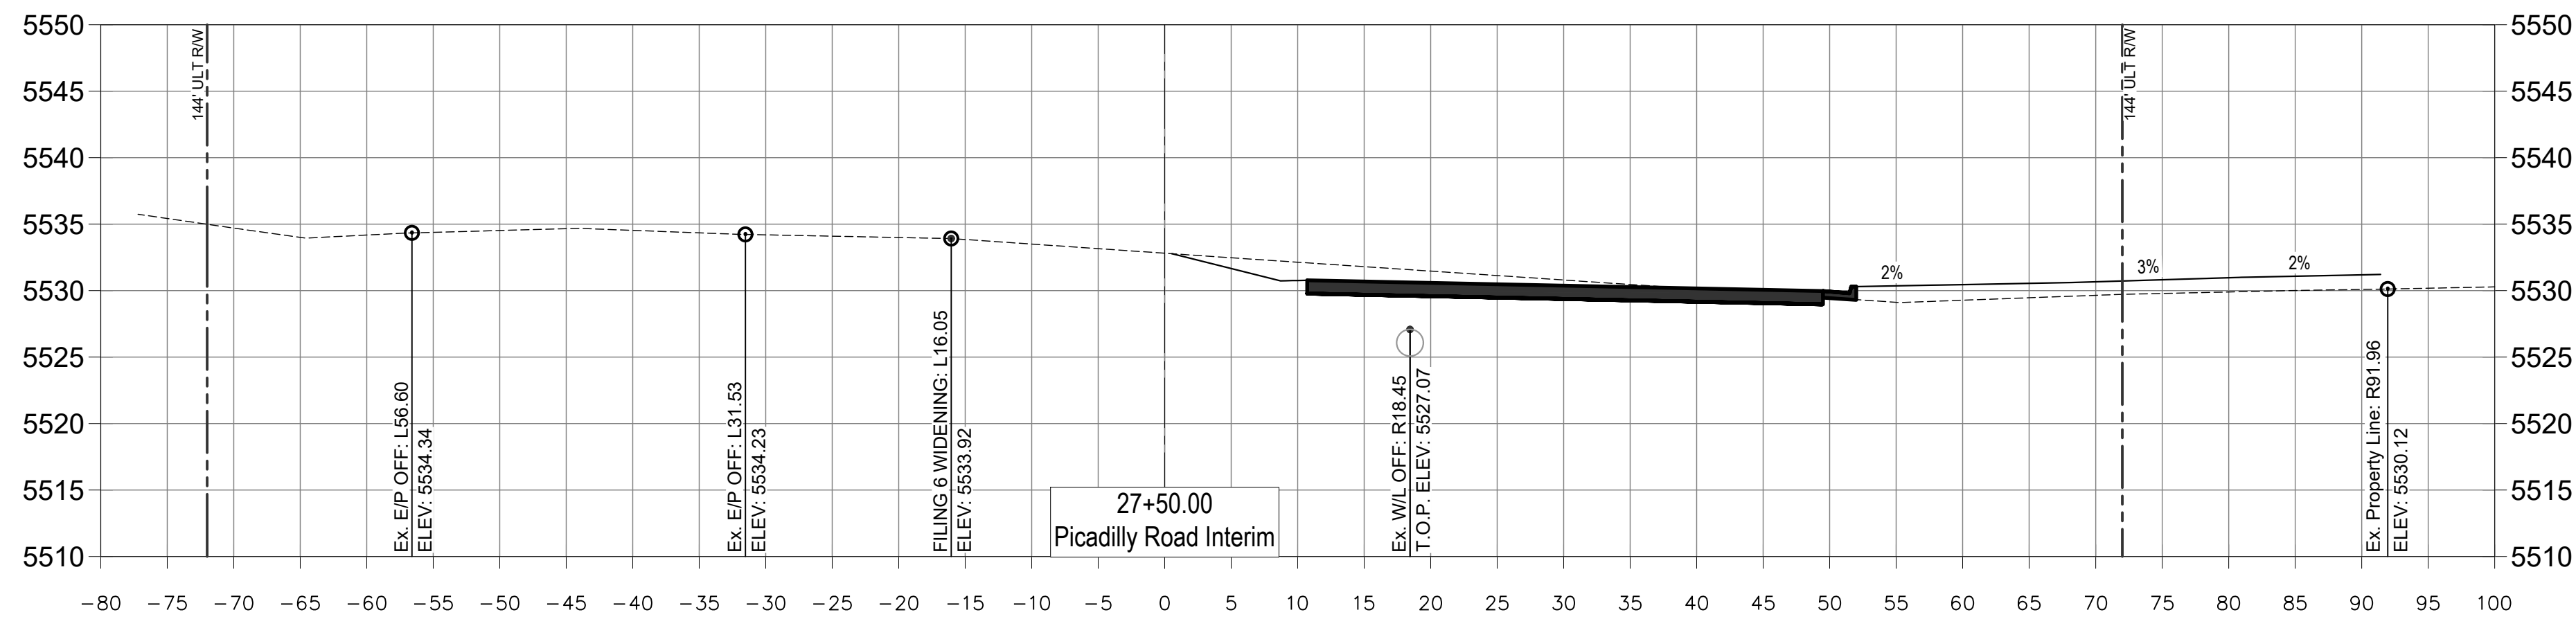

NOTE:
UTILITIES SHOWN ARE APPROXIMATE AND NOT
INCLUSIVE. ADDITIONAL DRY UTILITY
INVESTIGATION WILL BE COMPLETED WITH
CONSTRUCTION DOCUMENTS.



Know what's **below**.
Call before you dig.

[illegible]





HORIZON UPTOWN PICADILLY ROAD

PICADILLY ROAD DETAILED SECTION VIEWS 14

AURORA, COLORADO

JOB NUMBER	100183.01
DATE	04/04/2025
SHEET	3

File Location: Q:\DEN\Projects\100183.00 Horizon Uptown\PROJECTS\0183-05-Picadilly Rd Section Views.dwg Plot Date: 4/4/2025 3:15 PM Last Saved By: BRANDON CUIRIEL

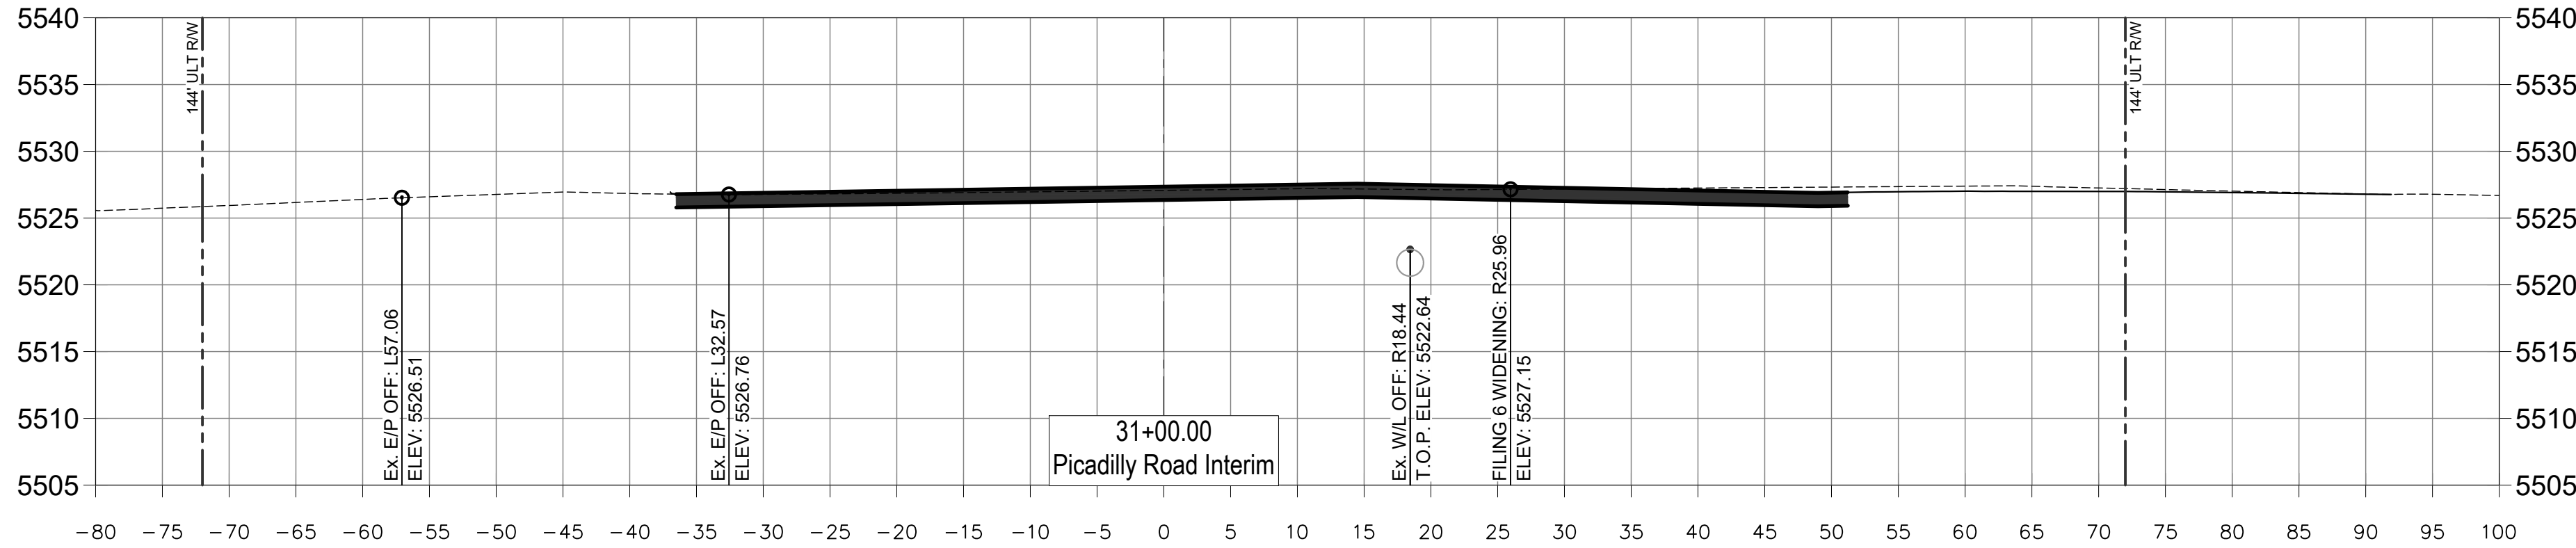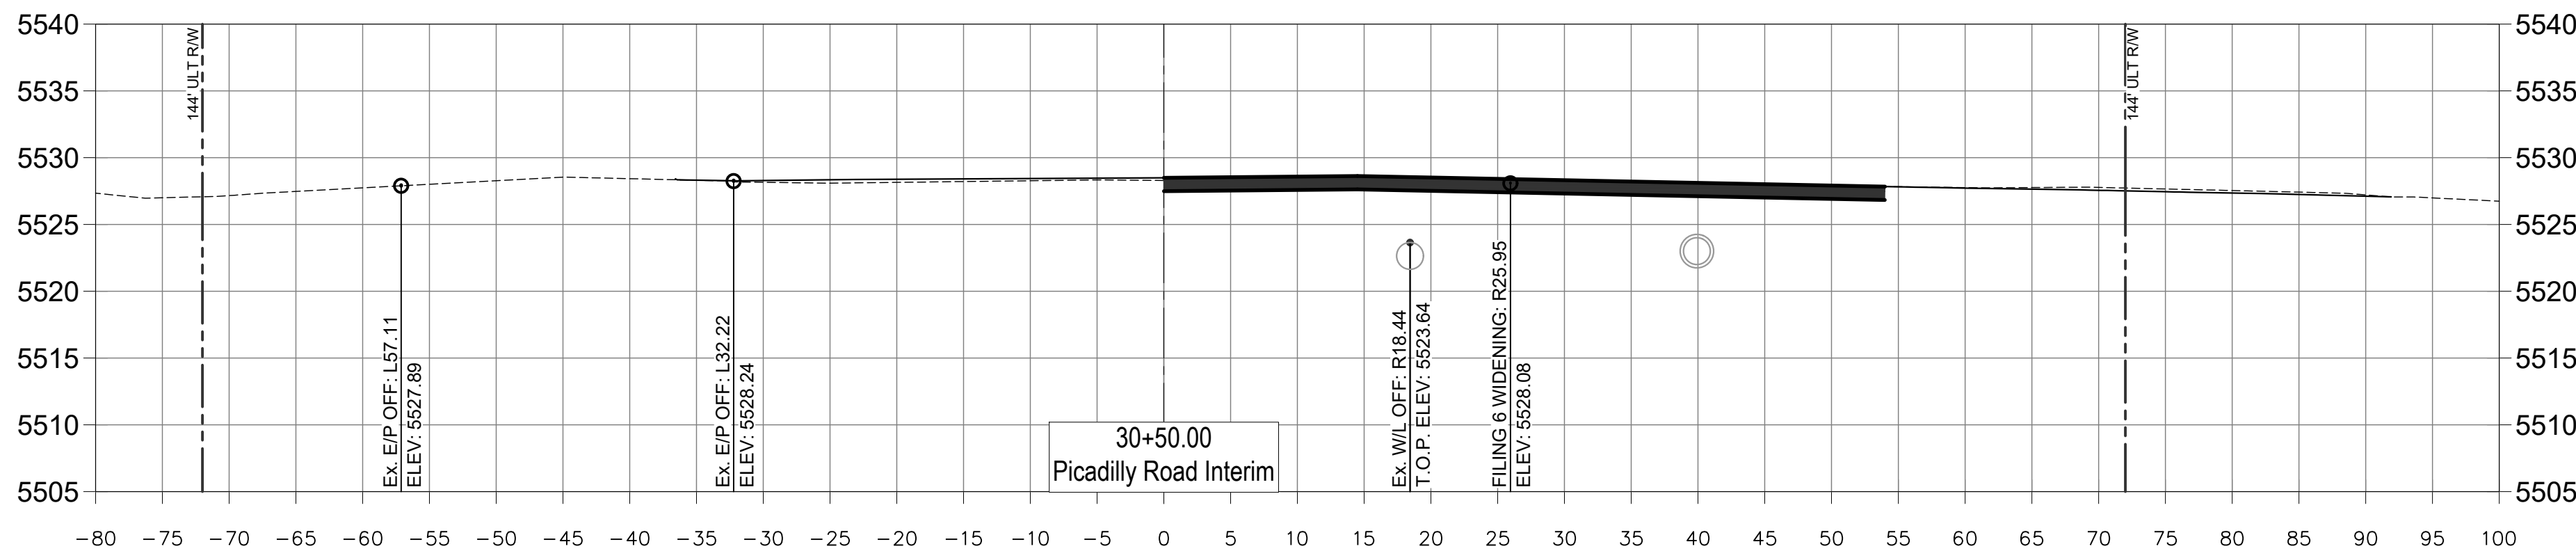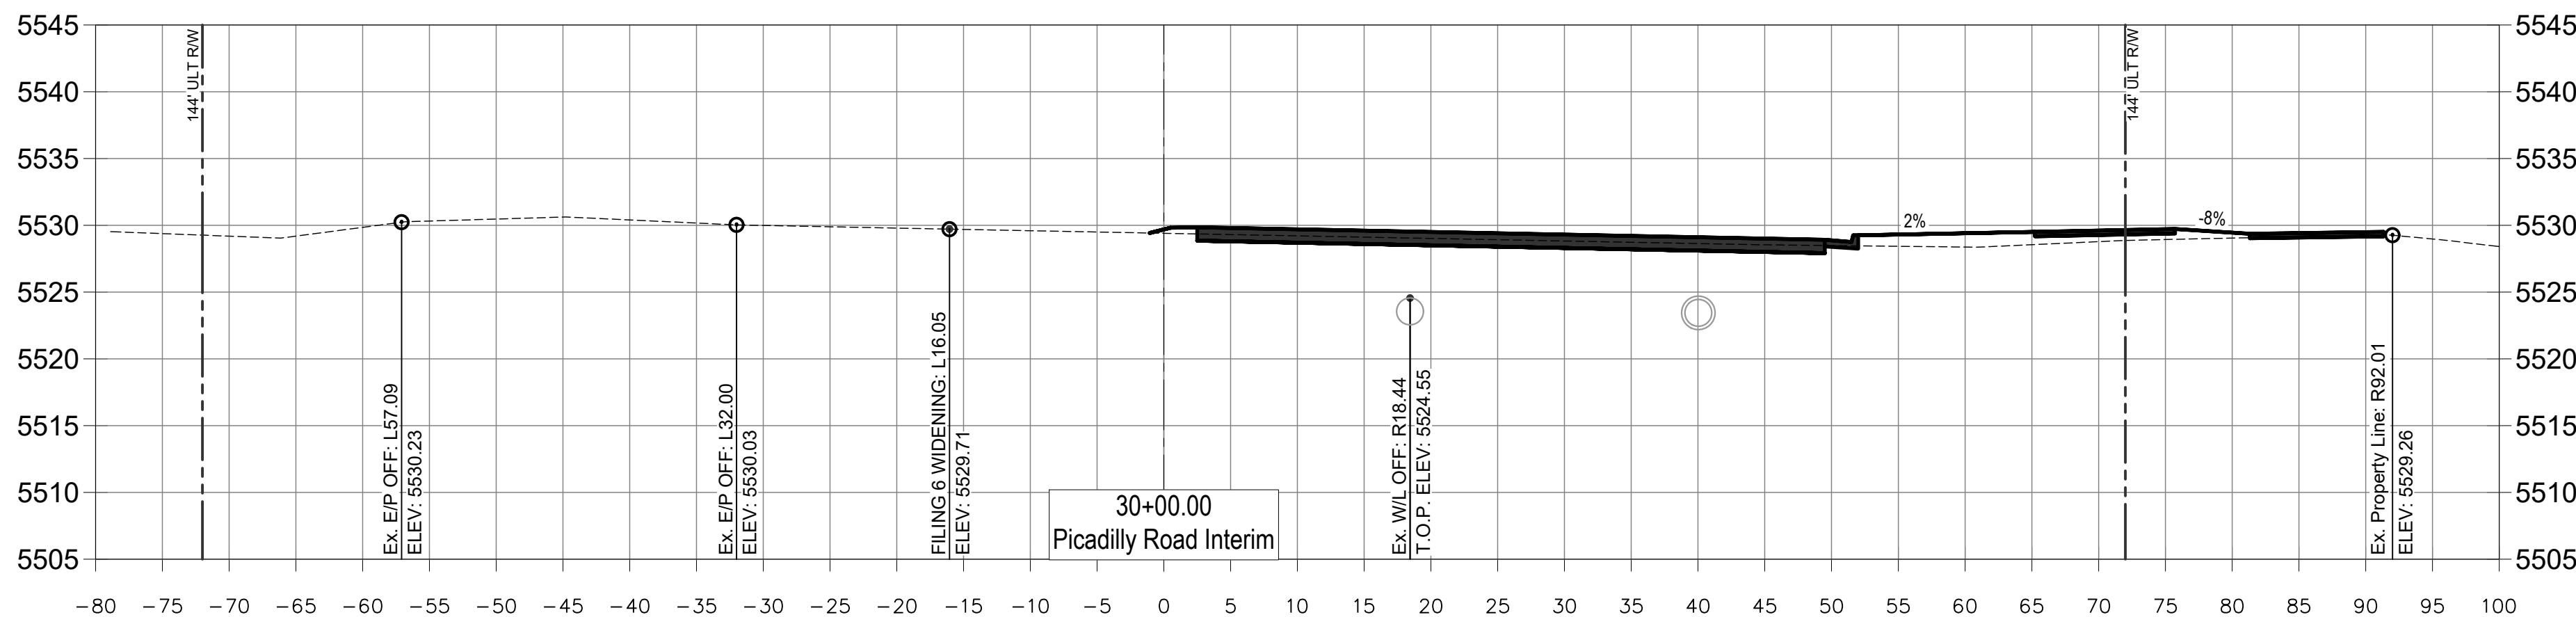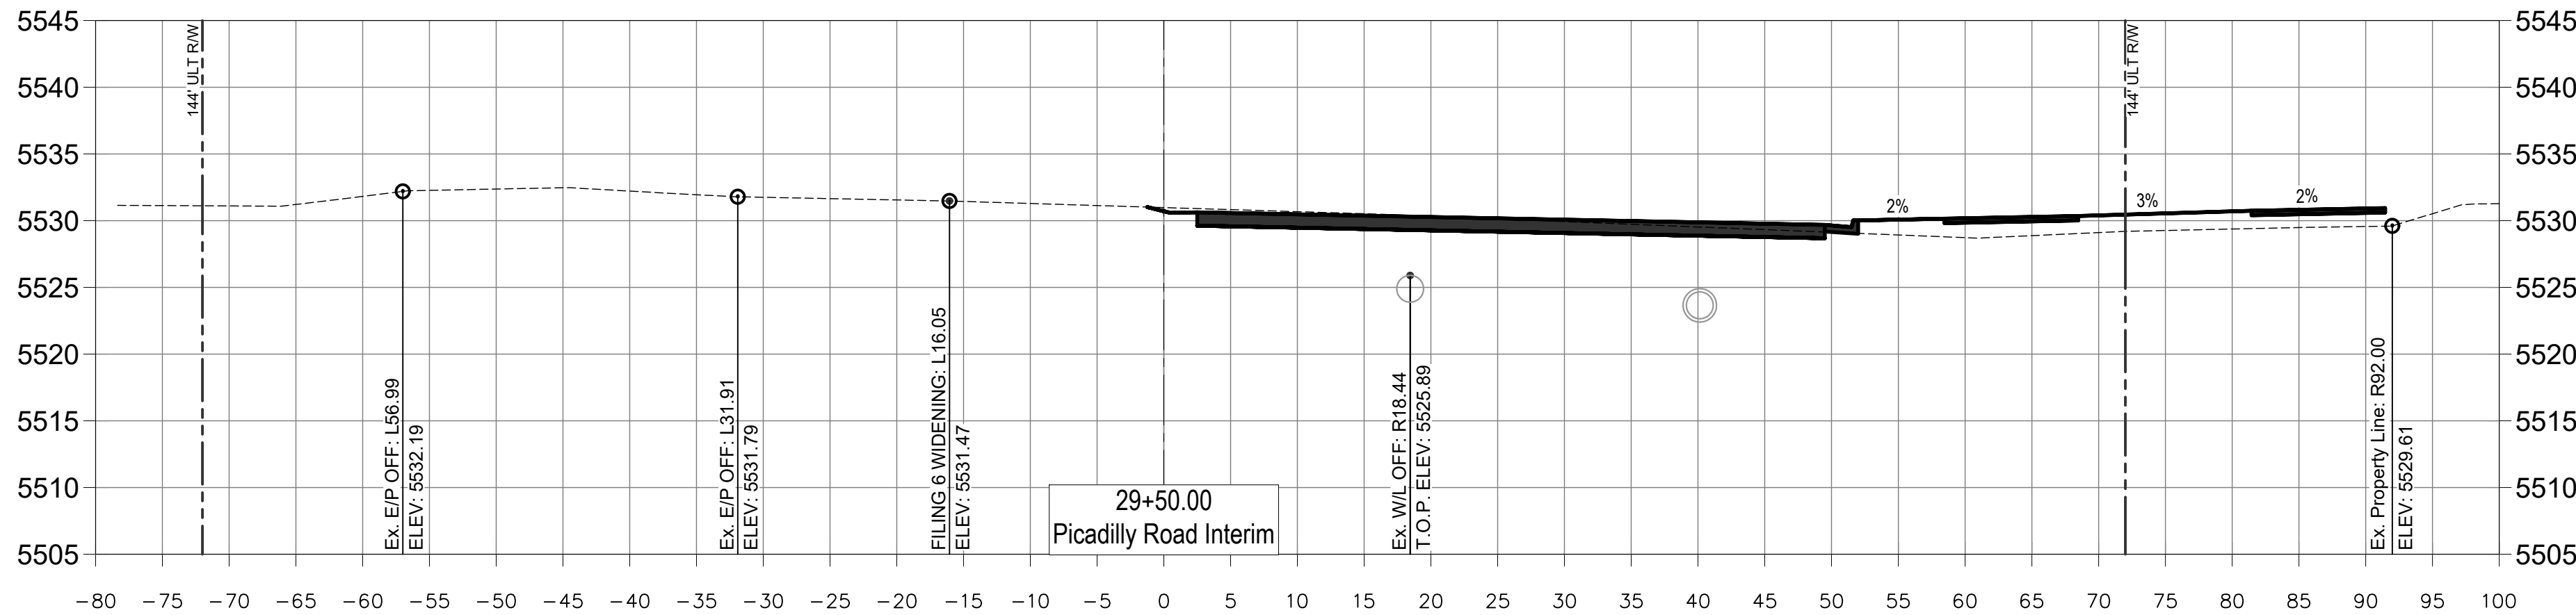





NOTE:
UTILITIES SHOWN ARE APPROXIMATE AND NOT
INCLUSIVE. ADDITIONAL DRY UTILITY
INVESTIGATION WILL BE COMPLETED WITH
CONSTRUCTION DOCUMENTS.



JOB NUMBER 100183.01	DATE 04/04/2025	SHEET 3	REV	REVISION DESCRIPTION	DATE	CHNDR	CHKD	APPR

HORIZON UPTOWN PICADILLY ROAD
PICADILLY ROAD DETAILED
SECTION VIEWS 15
AURORA, COLORADO





File Location: Q:\DEN\Projects\100183.00 Horizon Uptown\PROJECTS\0183-05-Picadilly Rd Section Views.dwg Plot Date: 4/4/2025 3:15 PM Last Saved By: BRANDON CURIEL

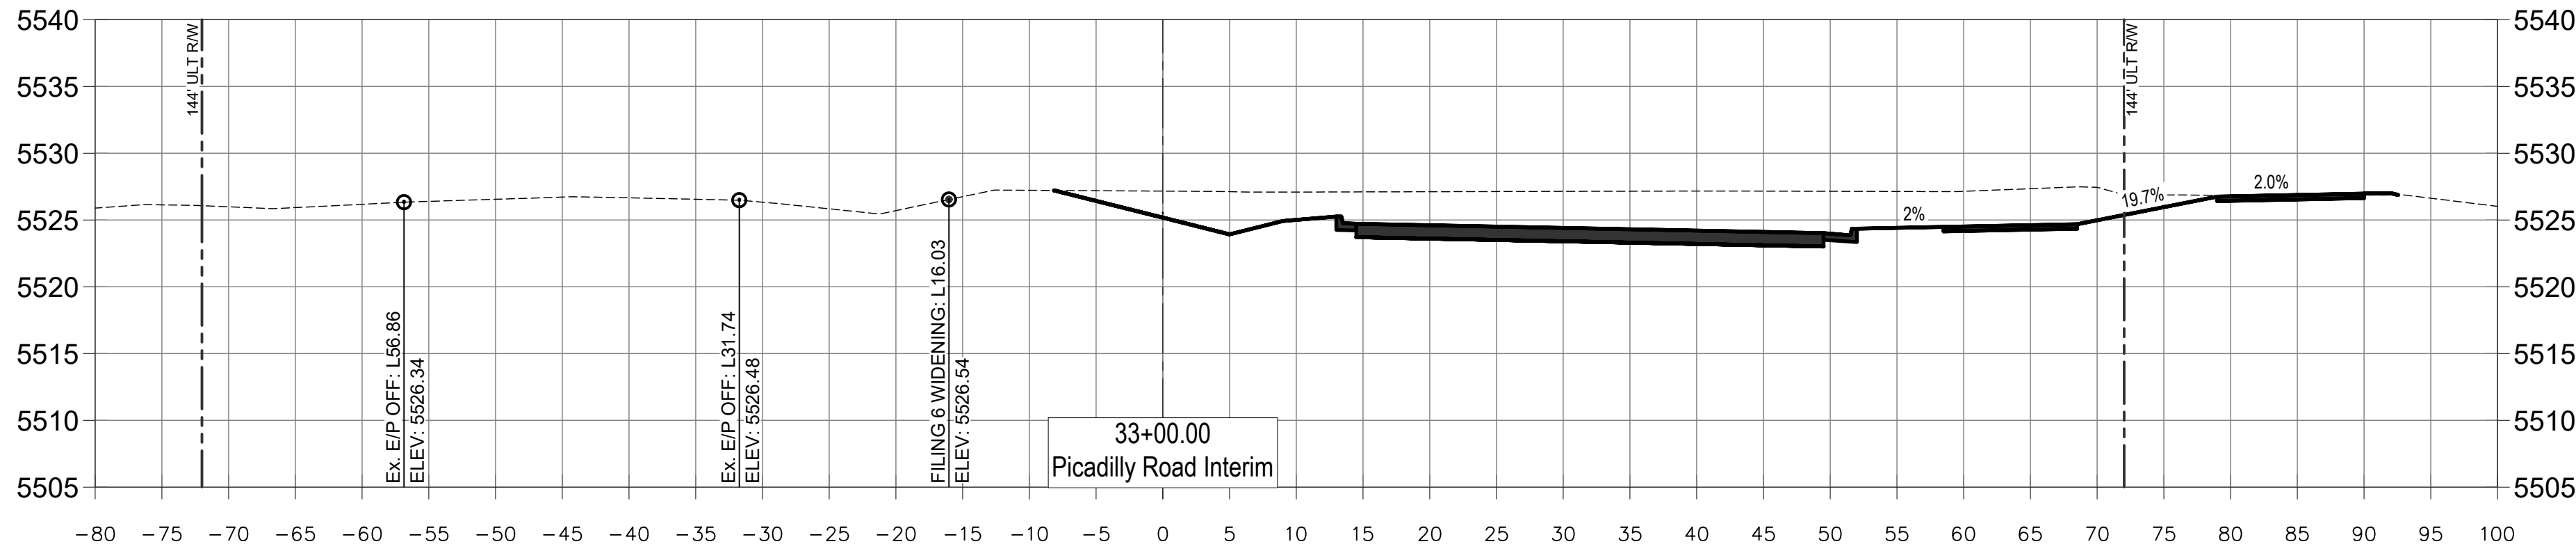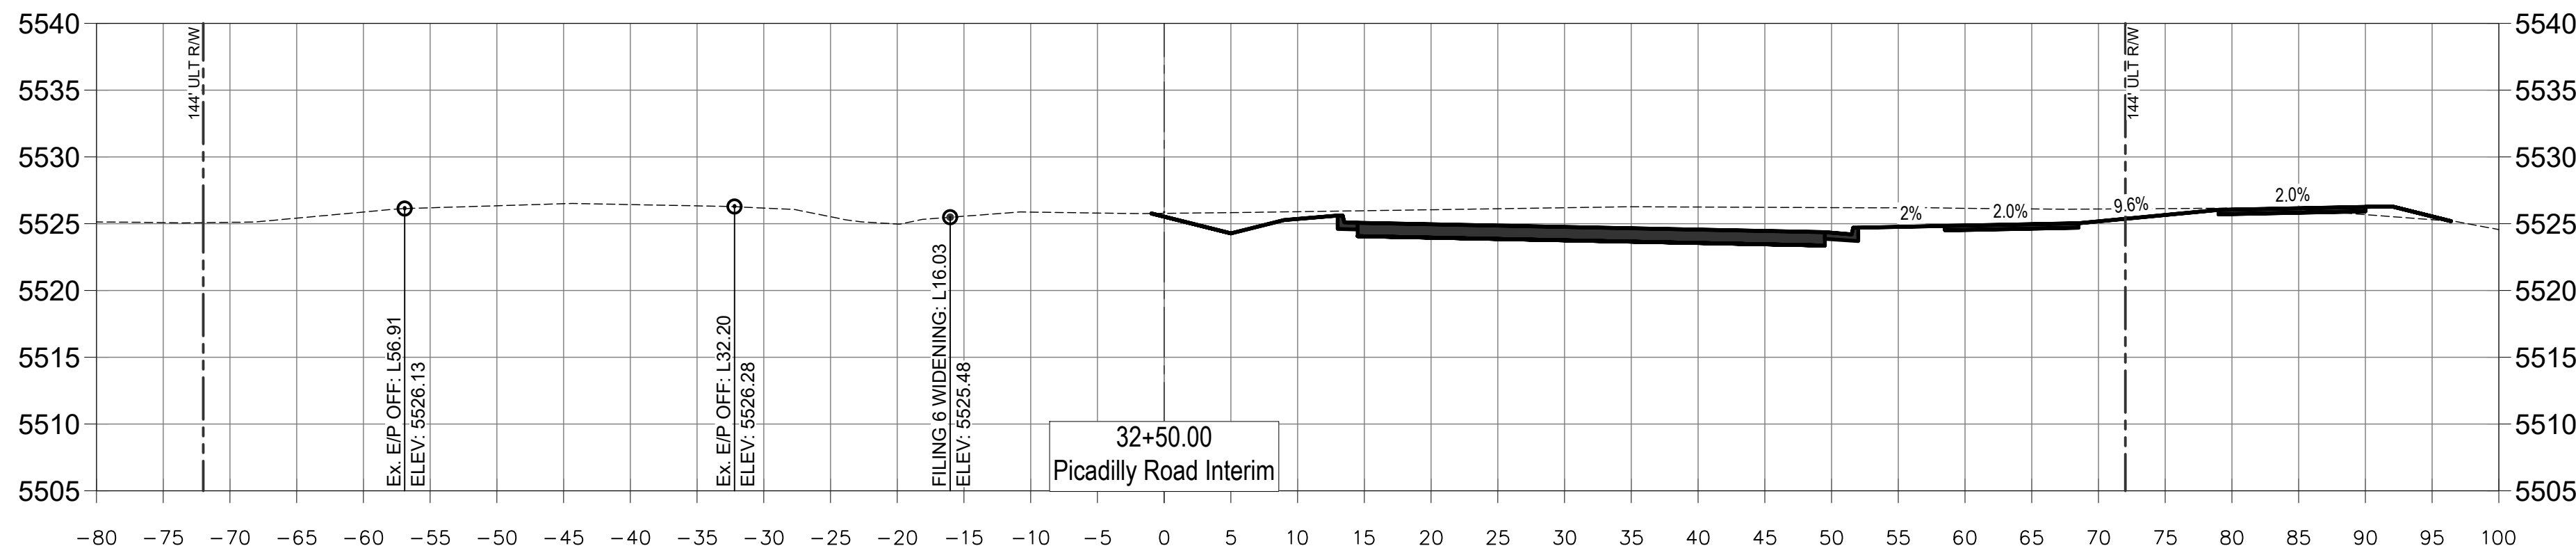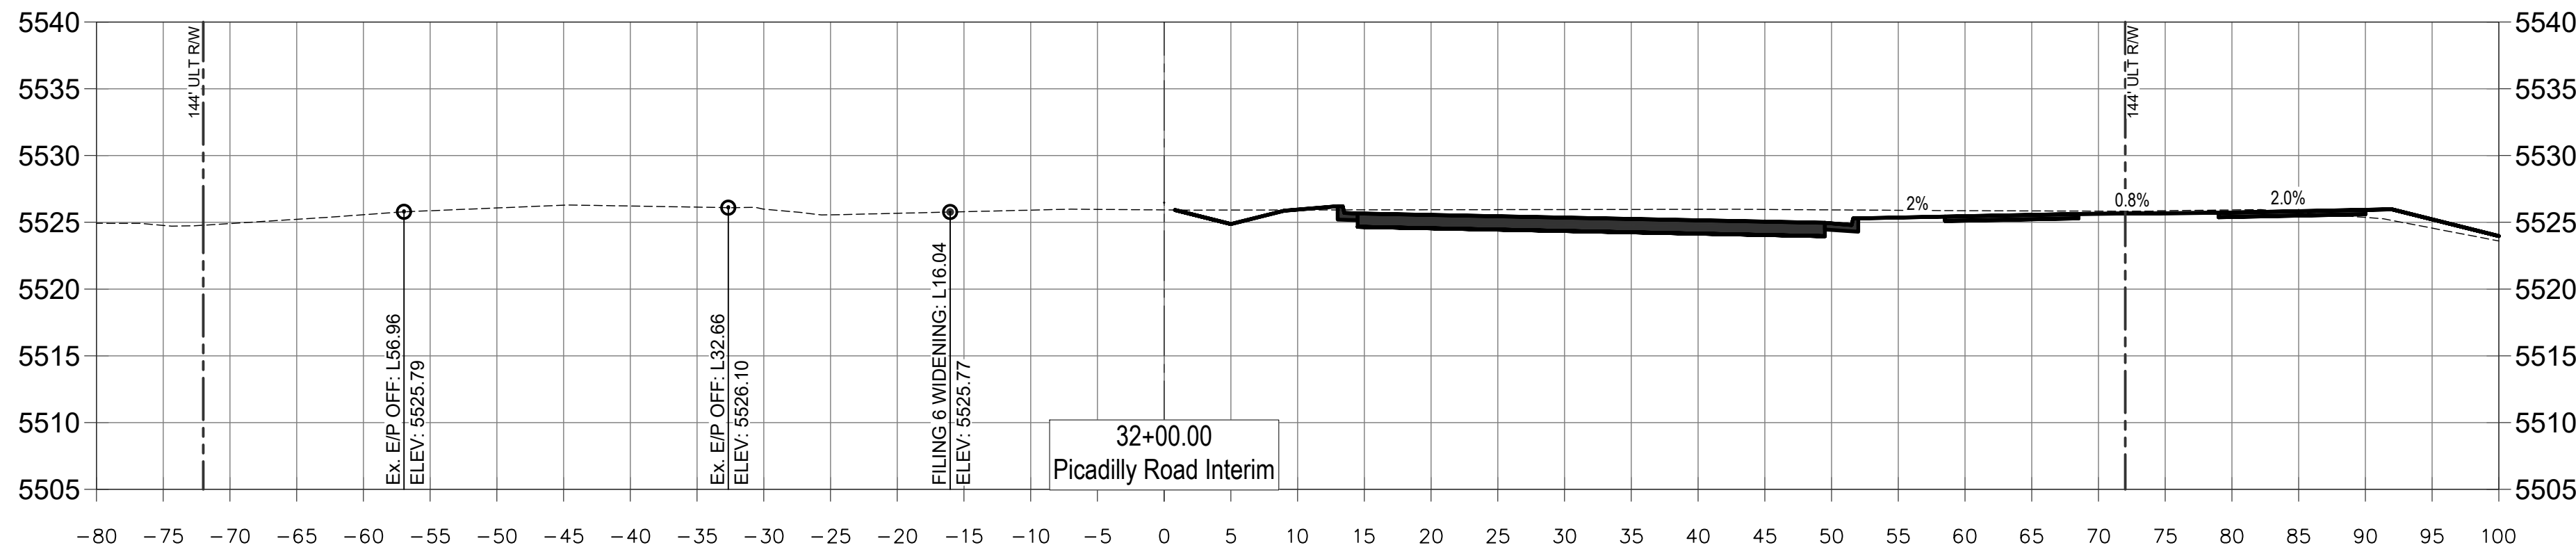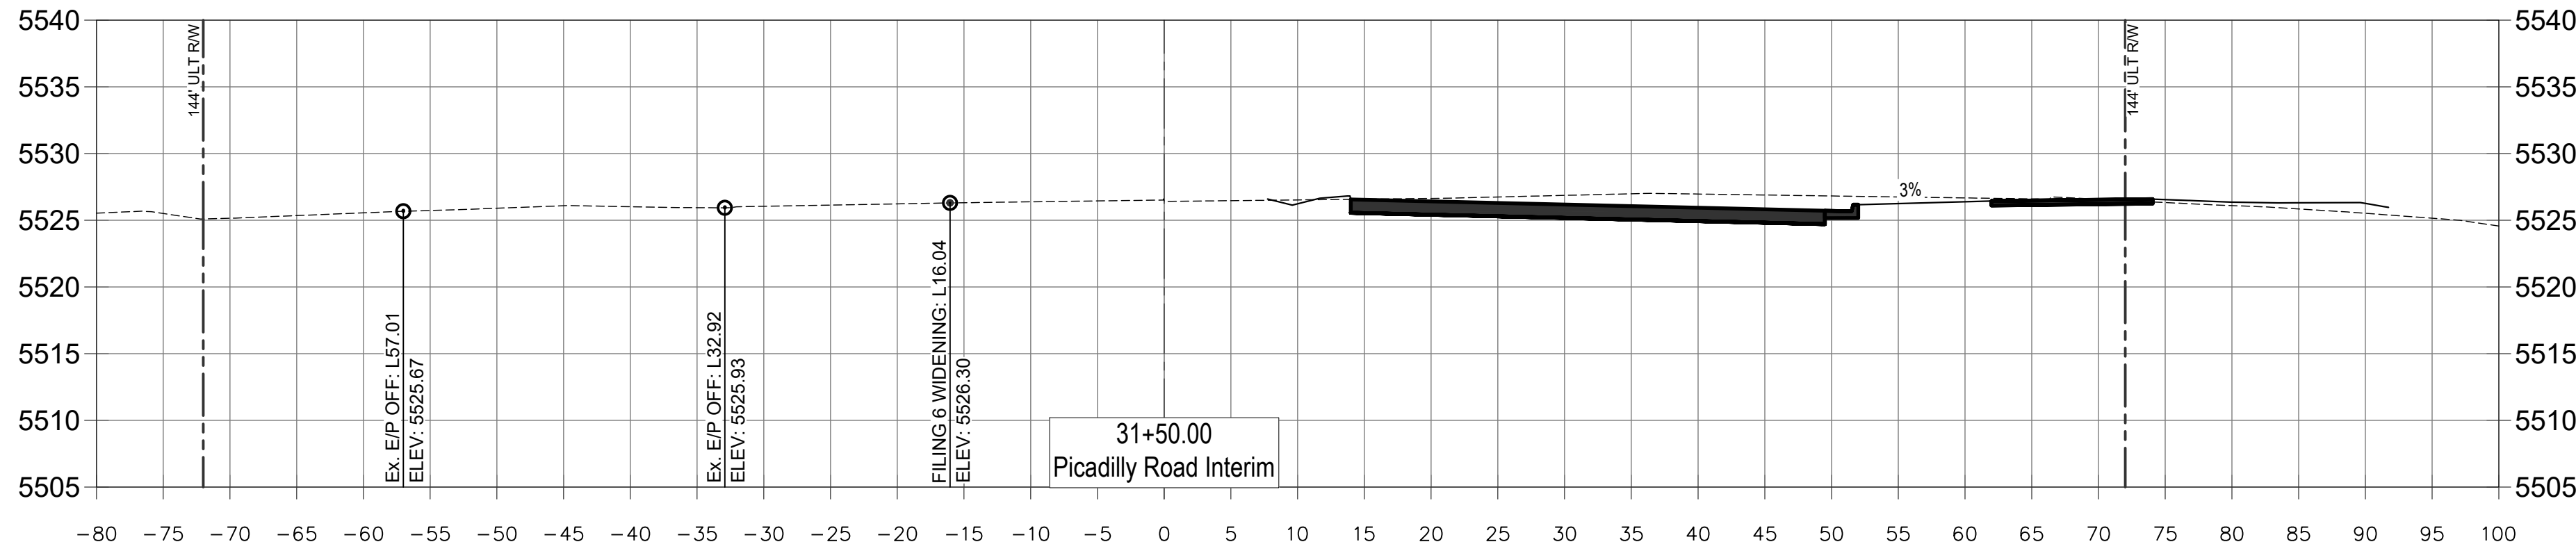

NOTE:
UTILITIES SHOWN ARE APPROXIMATE AND NOT
INCLUSIVE. ADDITIONAL DRY UTILITY
INVESTIGATION WILL BE COMPLETED WITH
CONSTRUCTION DOCUMENTS.



JOB NUMBER	100183.01	HORIZON UPTOWN PICADILLY ROAD									
		PICADILLY ROAD DETAILED									
		SECTION VIEWS 16									
		AURORA, COLORADO									
DATE	04/04/2025										
SHEET	3										

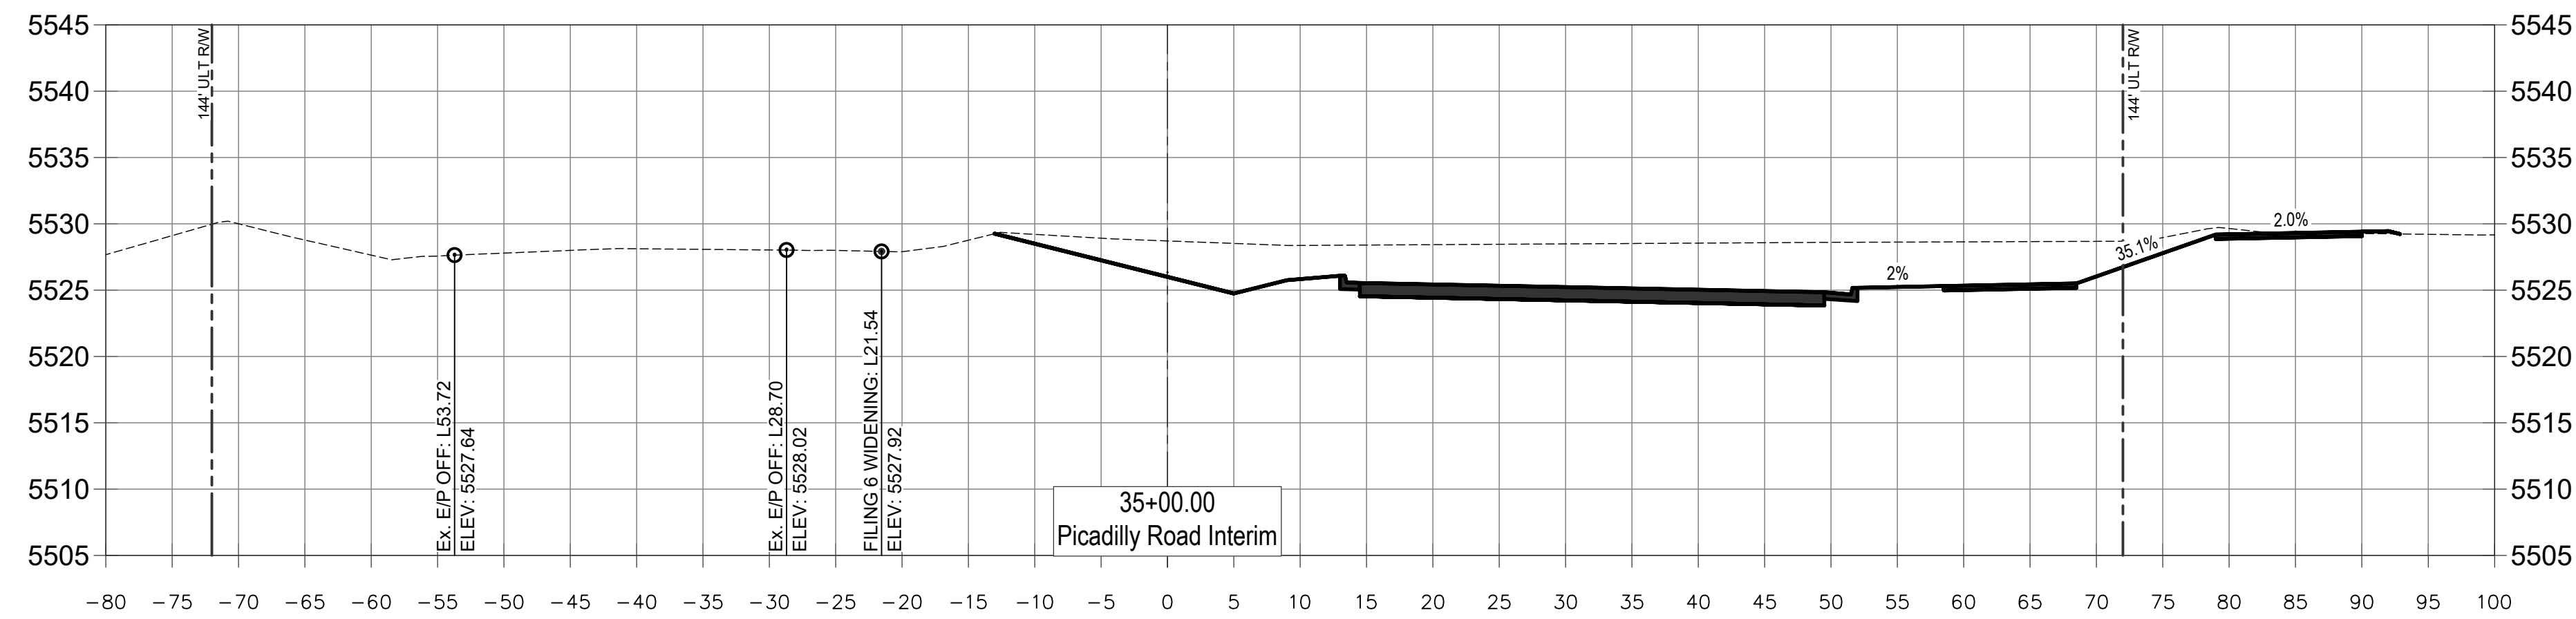
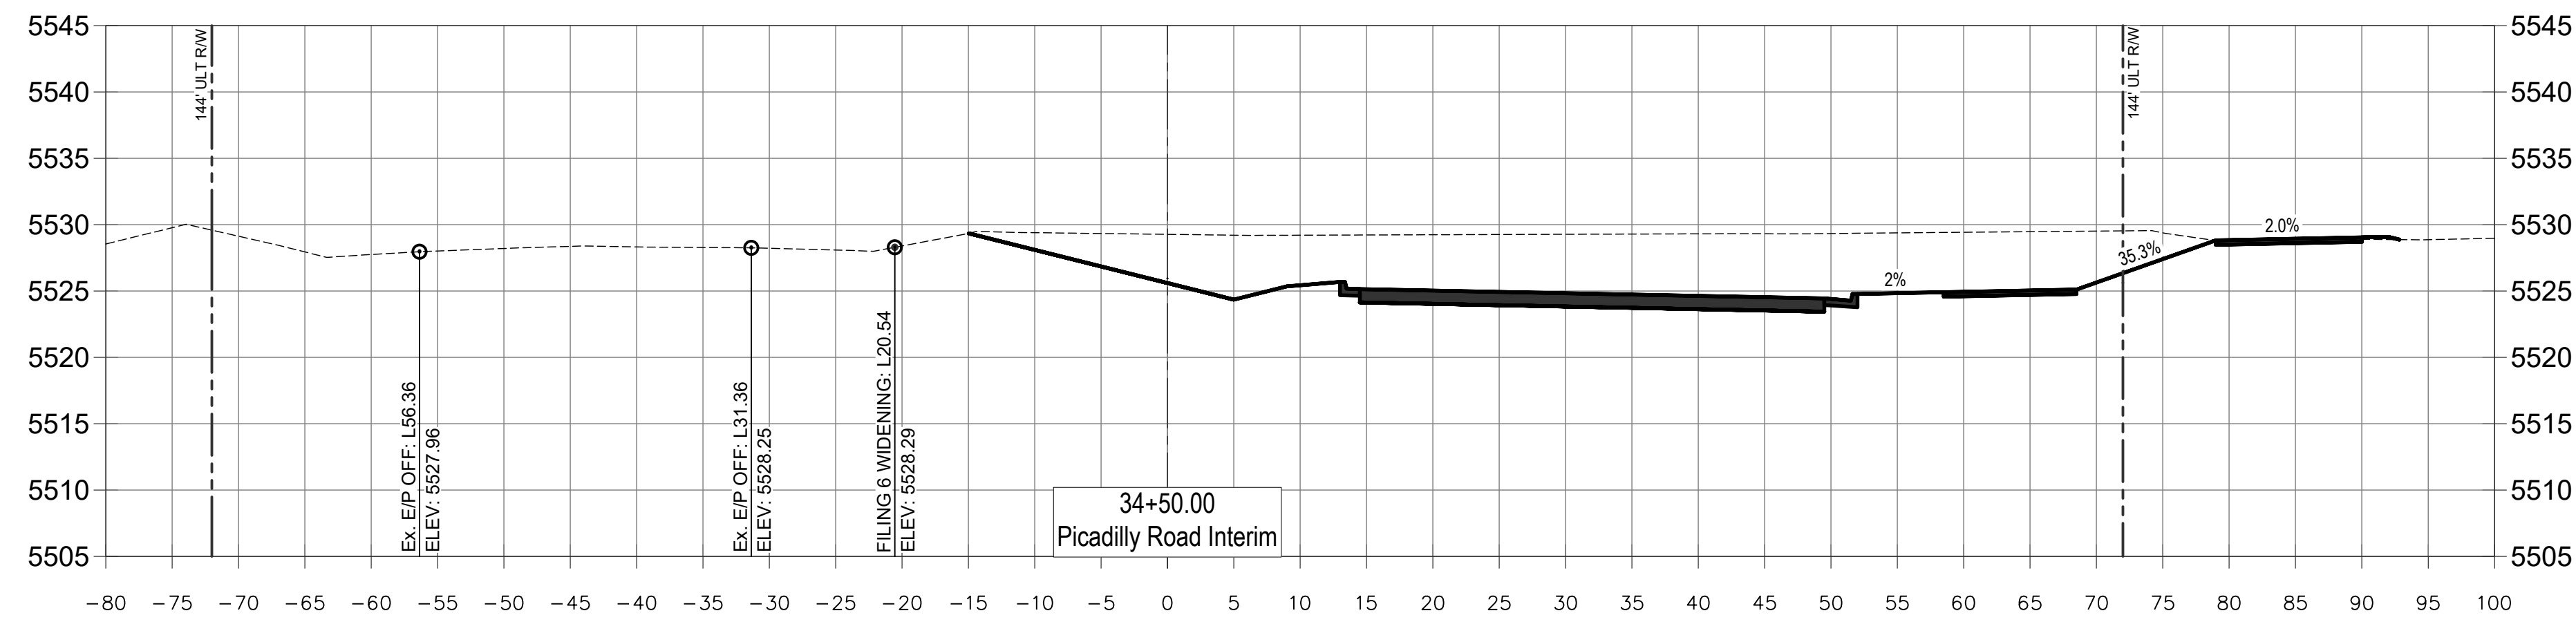
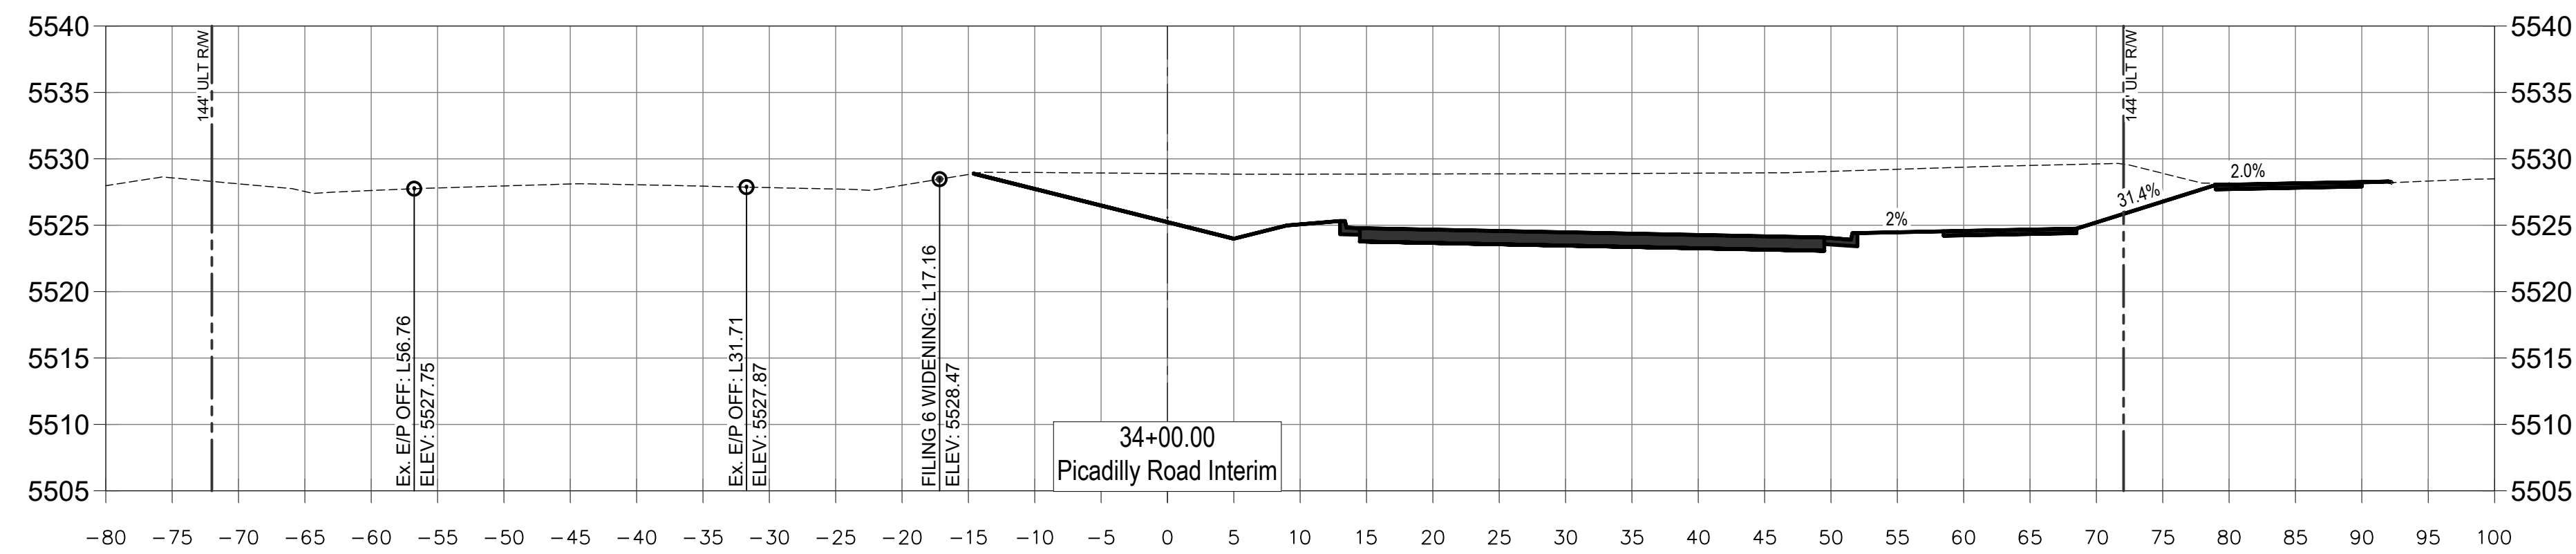
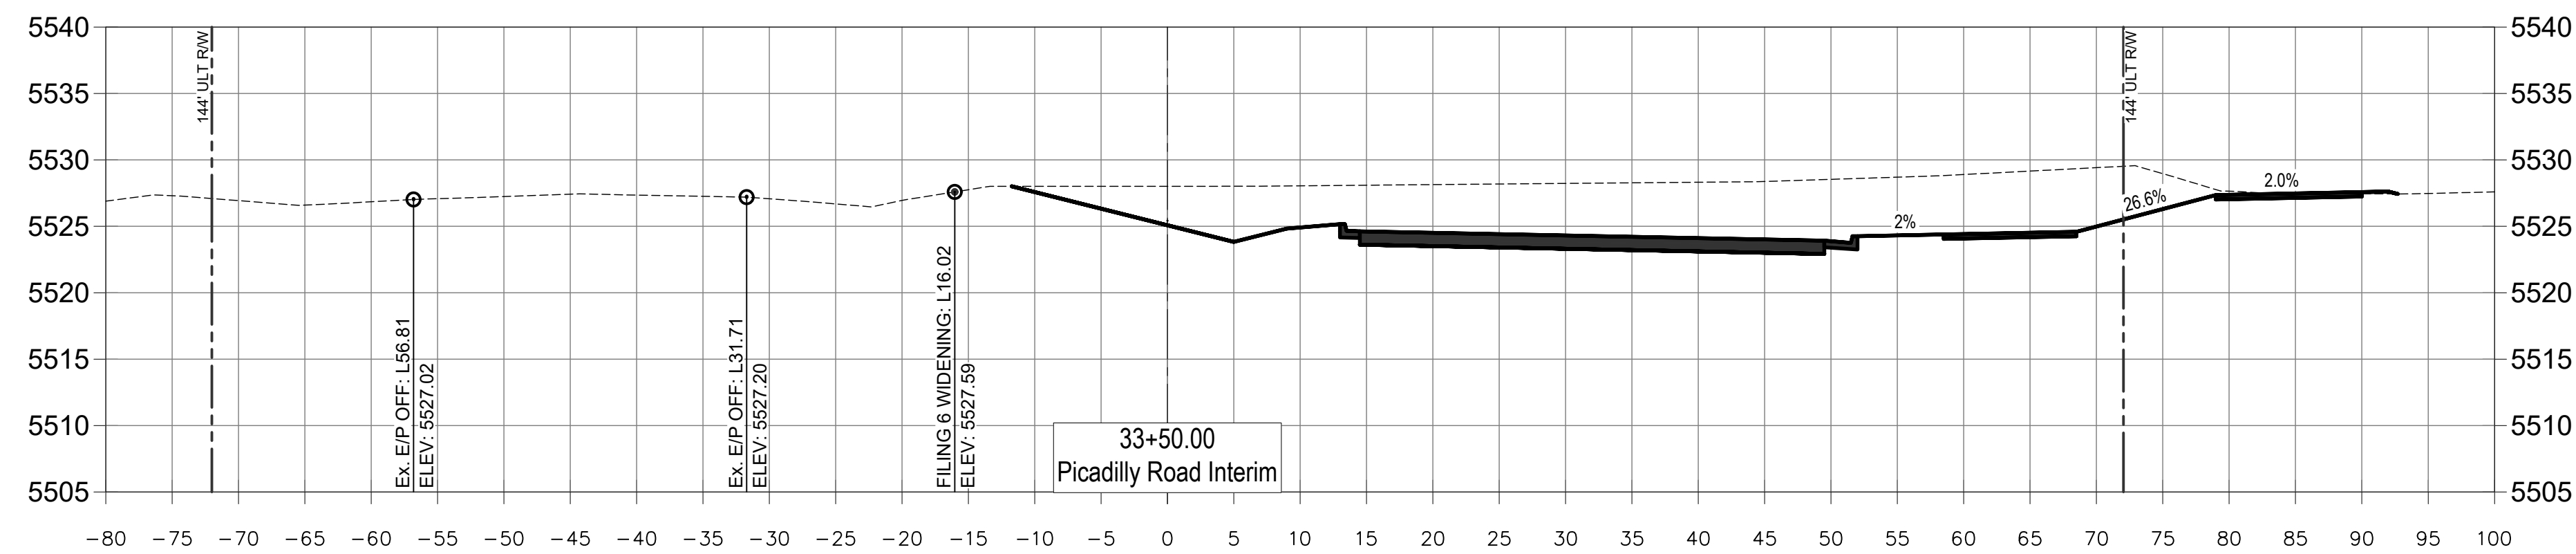


NOTE:
UTILITIES SHOWN ARE APPROXIMATE AND NOT
INCLUSIVE. ADDITIONAL DRY UTILITY
INVESTIGATION WILL BE COMPLETED WITH
CONSTRUCTION DOCUMENTS.



Know what's **below**.
Call before you dig.

File Location: Q:\DEN\Projects\100183.00 Horizon Uptown\PROJECTS\0183-05-Picadilly Rd Section Views.dwg Plot Date: 4/4/2025 3:16 PM Last Saved By: BRANDON CUIRIEL

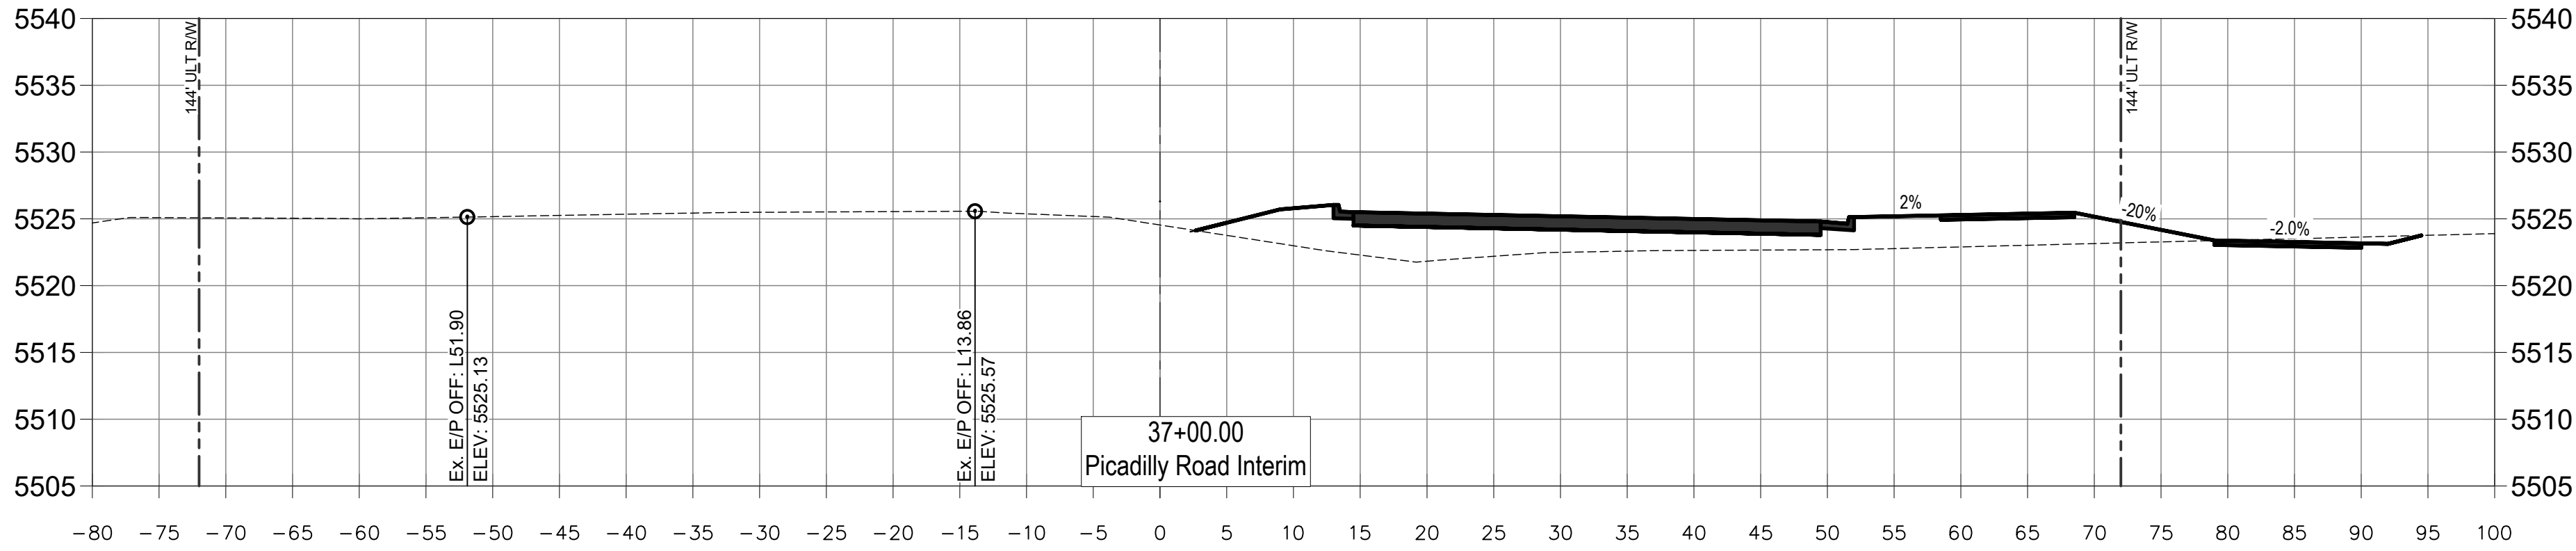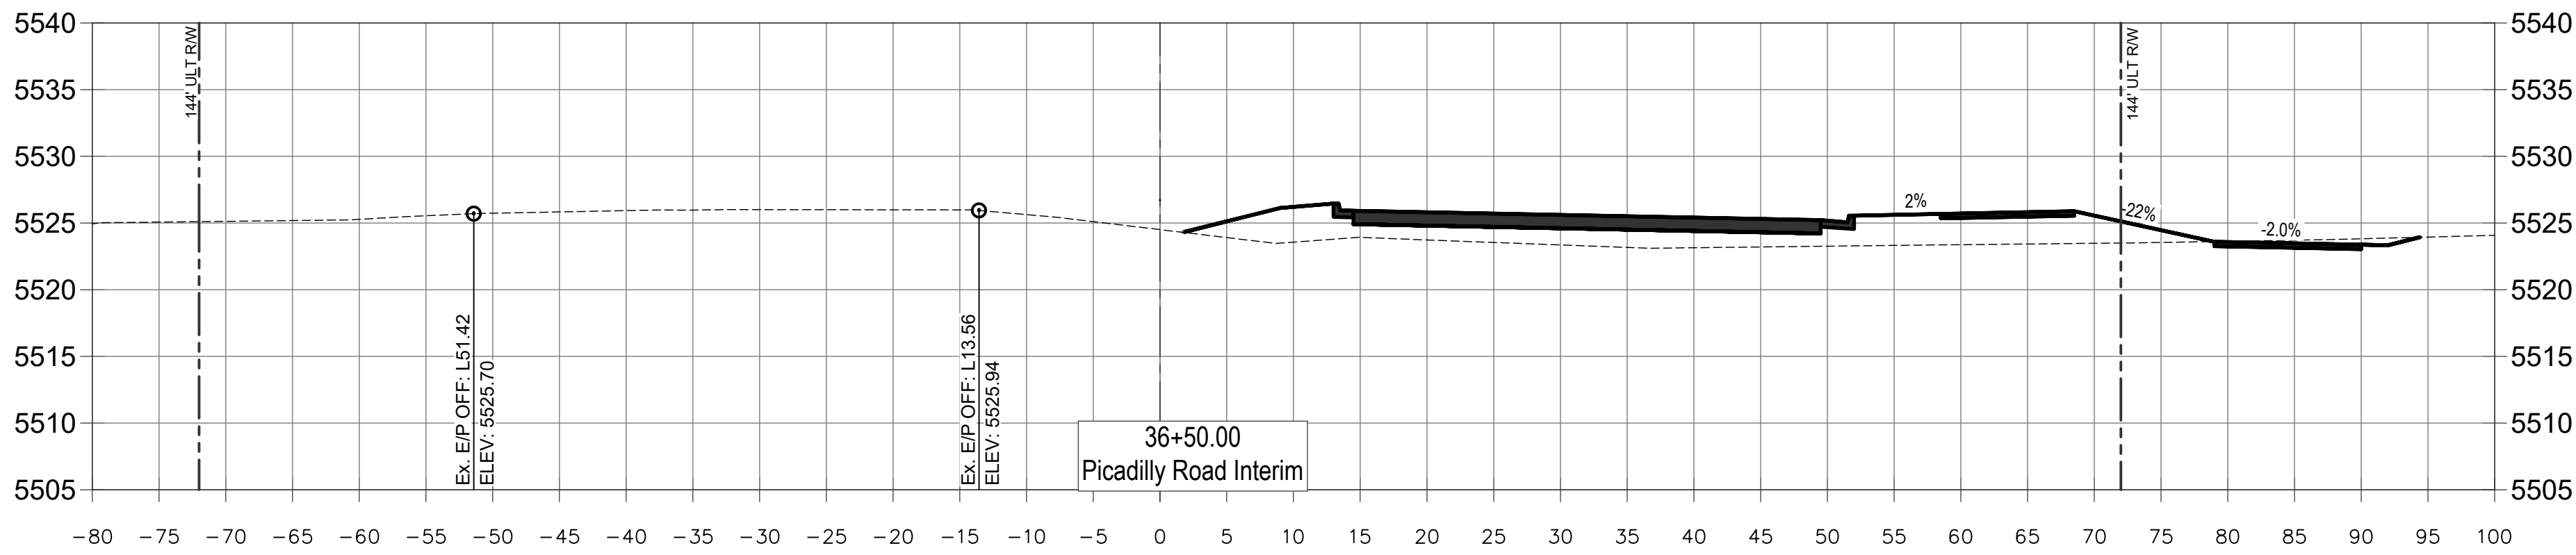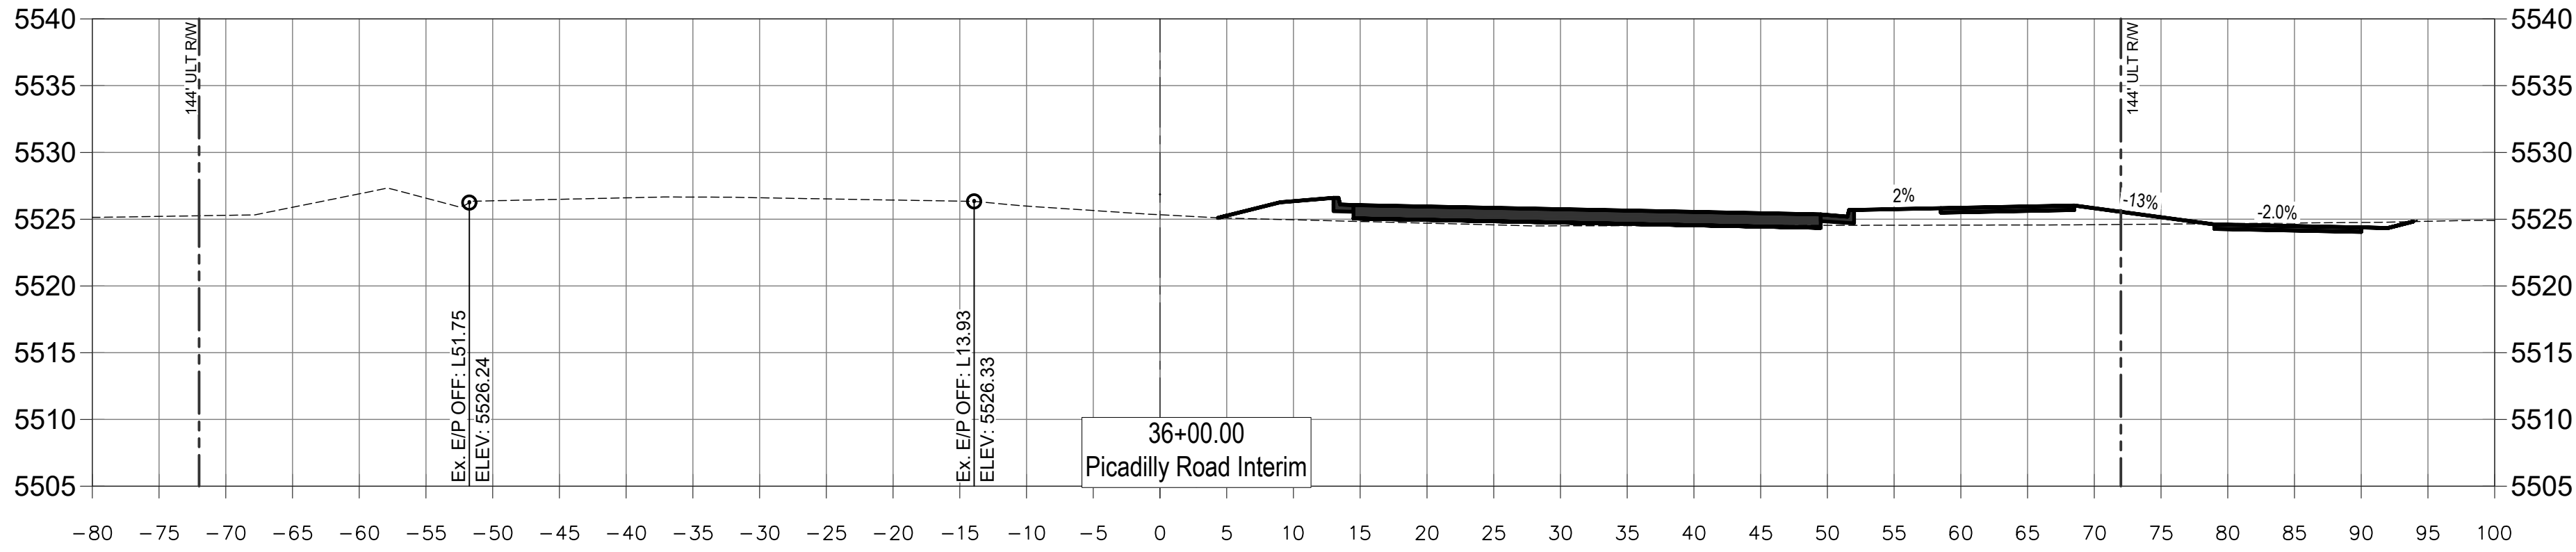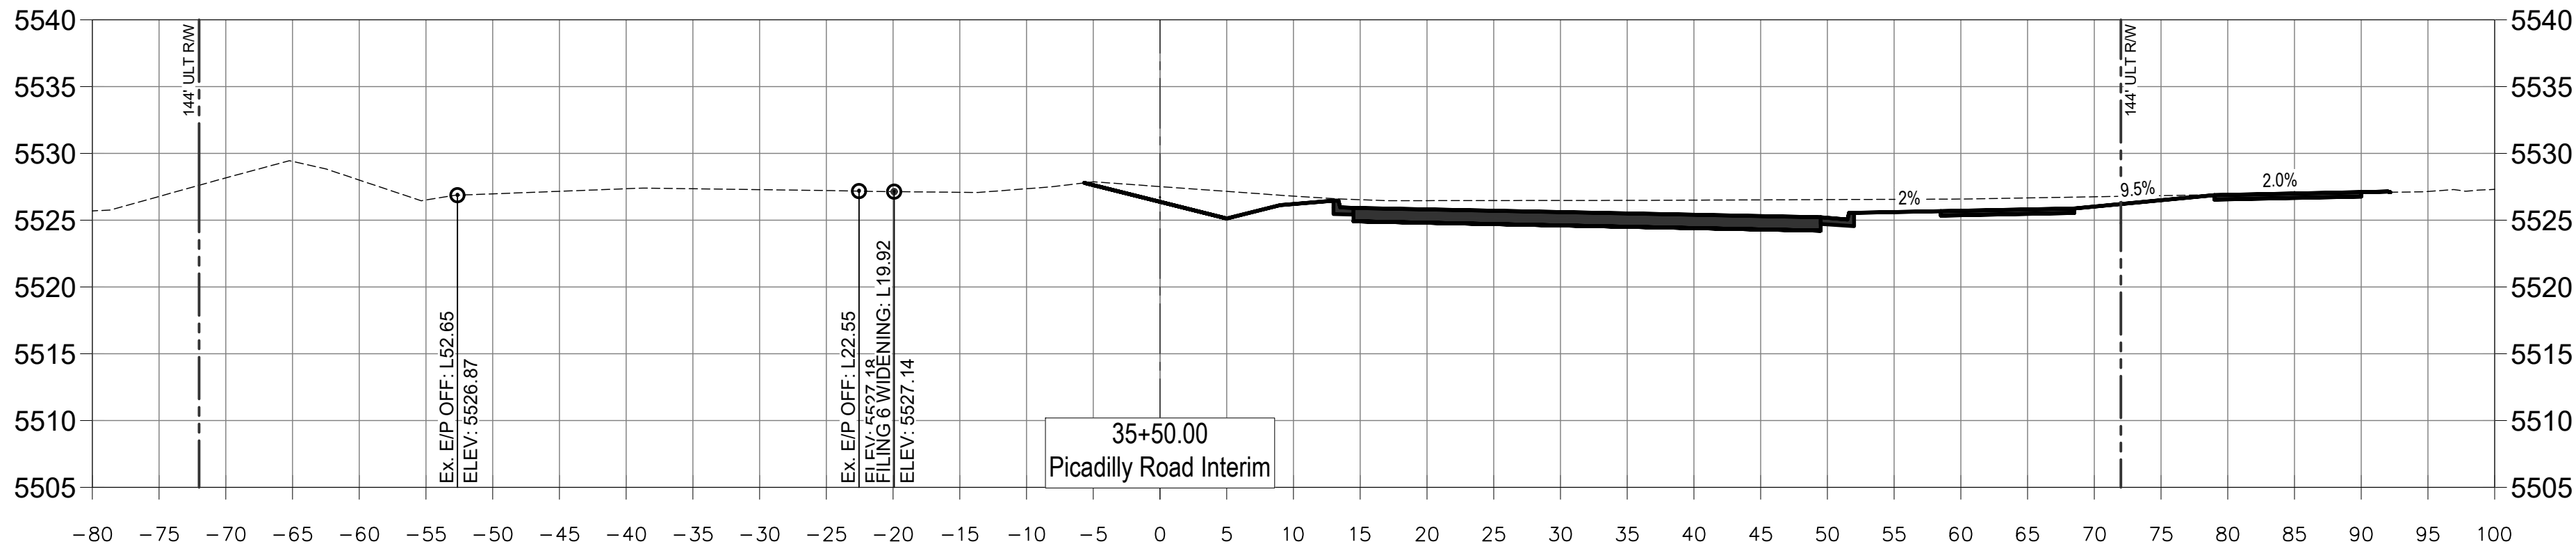


NOTE:
UTILITIES SHOWN ARE APPROXIMATE AND NOT
INCLUSIVE. ADDITIONAL DRY UTILITY
INVESTIGATION WILL BE COMPLETED WITH
CONSTRUCTION DOCUMENTS.



HORIZON UPTOWN PICADILLY ROAD
PICADILLY ROAD DETAILED
SECTION VIEWS 18
AURORA, COLORADO

REV	REVISION DESCRIPTION	DATE	CHN/CHKD/APPR

File Location: Q:\DEN\Projects\100183.00 Horizon Uptown\PROJECTS\0183-05 Picadilly Road\CAD\CDS\ISP\0183-05-Picadilly Rd Section Views.dwg Plot Date: 4/4/2025 3:16 PM Last Saved By: BRANDON CURIEL

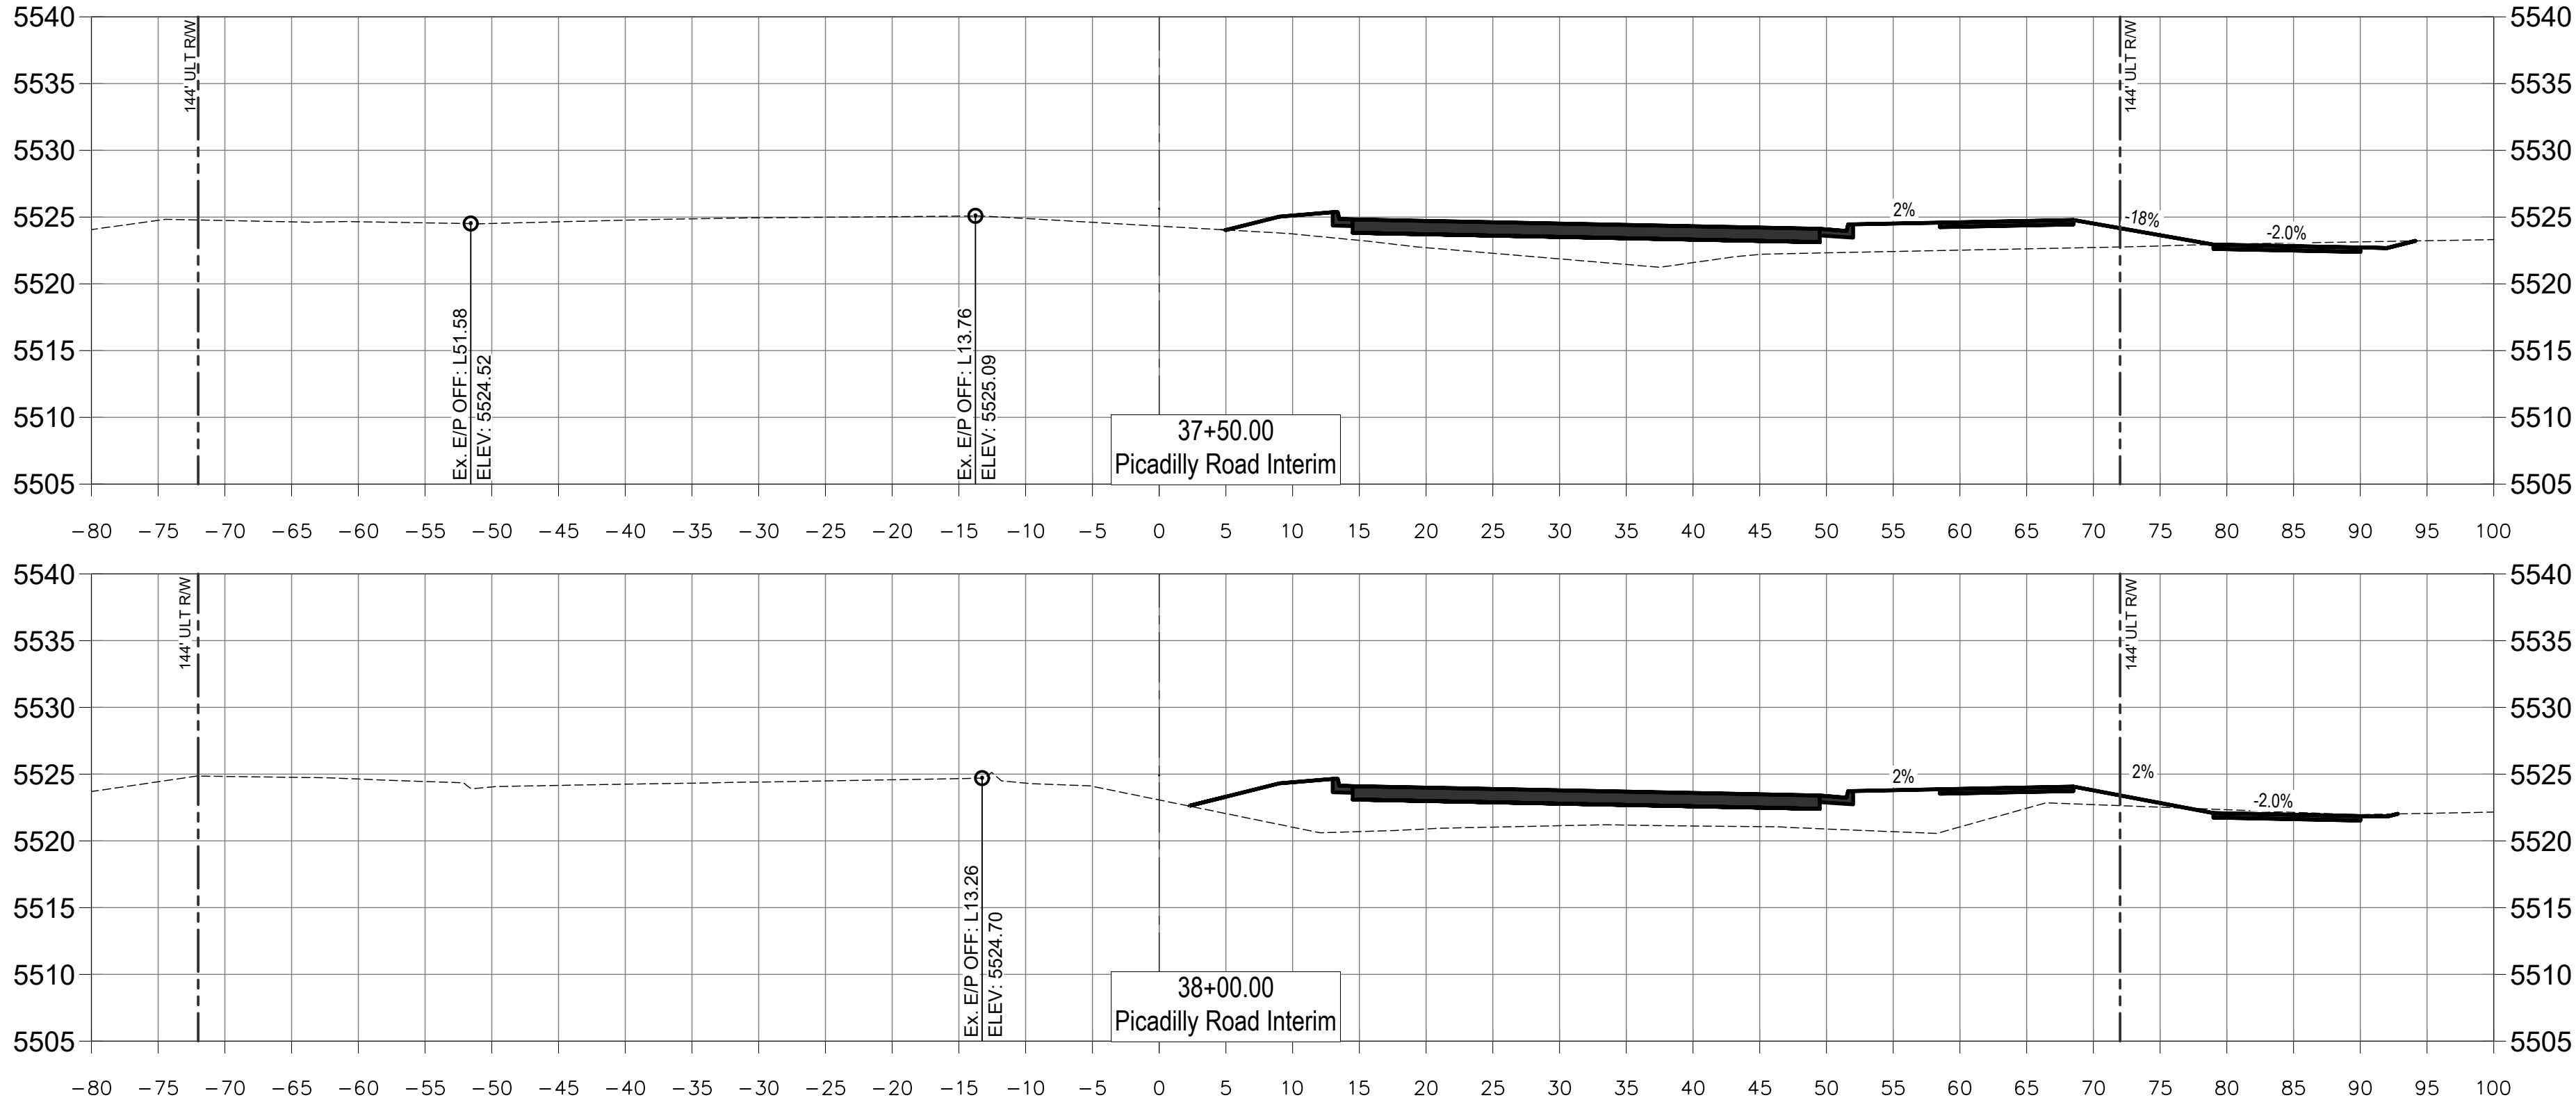

NOTE:
UTILITIES SHOWN ARE APPROXIMATE AND NOT
INCLUSIVE. ADDITIONAL DRY UTILITY
INVESTIGATION WILL BE COMPLETED WITH
CONSTRUCTION DOCUMENTS.







HORIZON UPTOWN PICADILLY ROAD
PICADILLY ROAD DETAILED
SECTION VIEWS 19
AURORA, COLORADO

JOB NUMBER 100183.01
DATE 04/04/2025
SHEET 3

REV	REVISION DESCRIPTION	DATE	CHN/CHKD/APPR

File Location: C:\DEN\Projects\100183.01 Horizon Uptown\PROJECTS\0183-05 Picadilly Road\CAD\CDS\ISP\0183-05-Picadilly Rd Profiles.dwg Plot Date: 4/4/2025 3:08 PM Last Saved By: LUCAS.WOODY

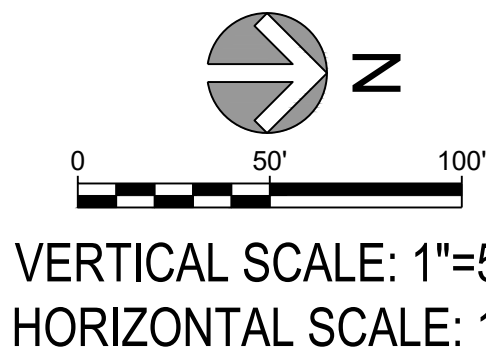
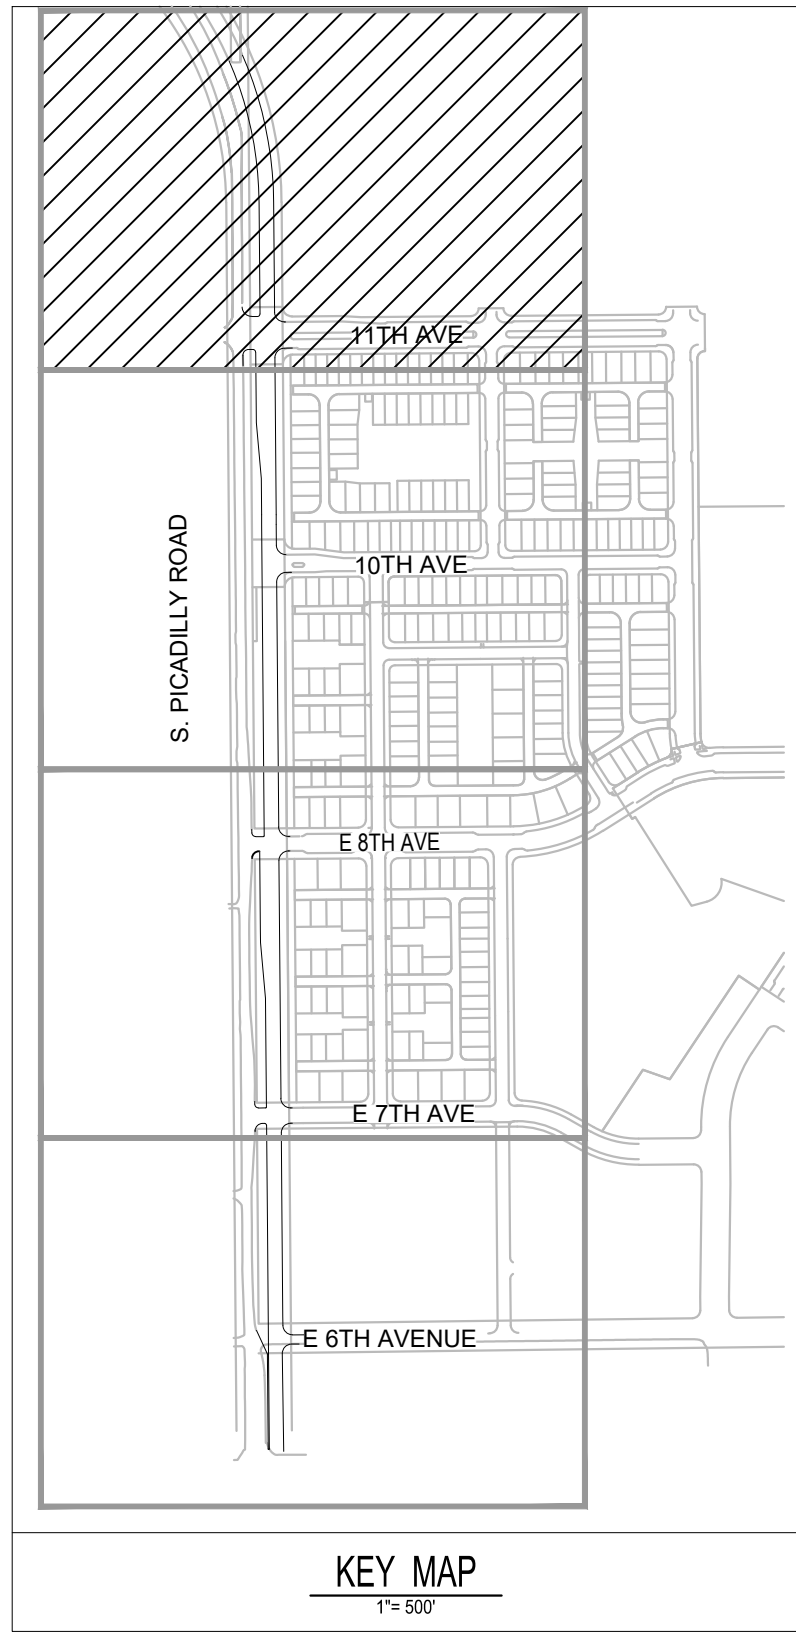
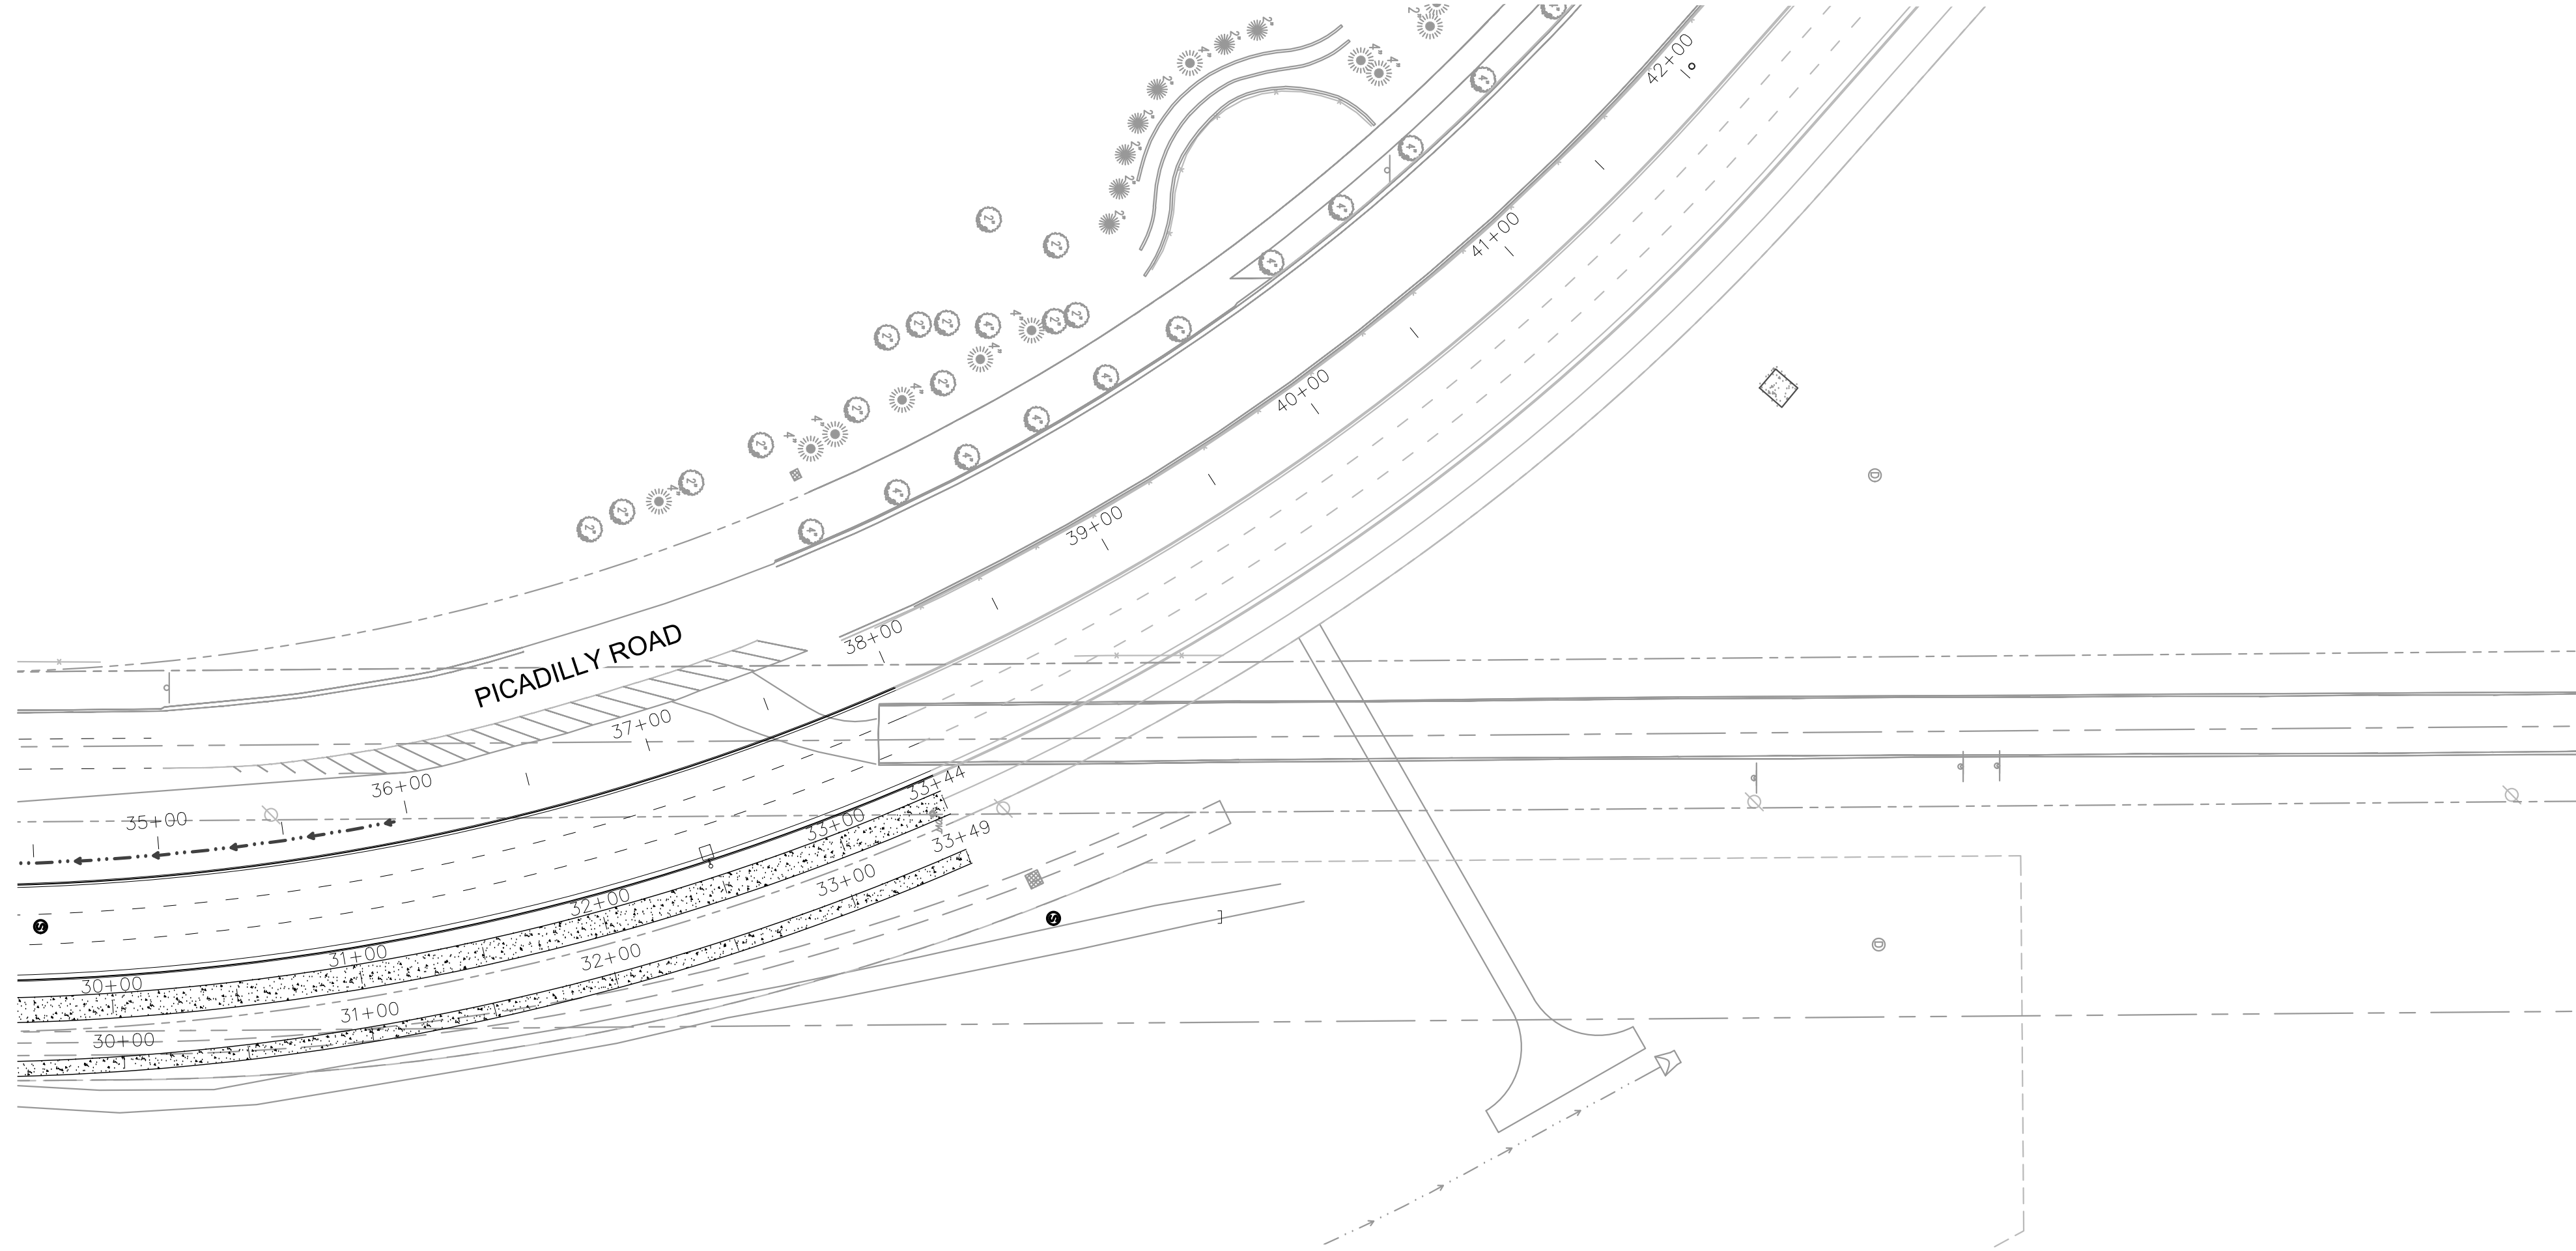
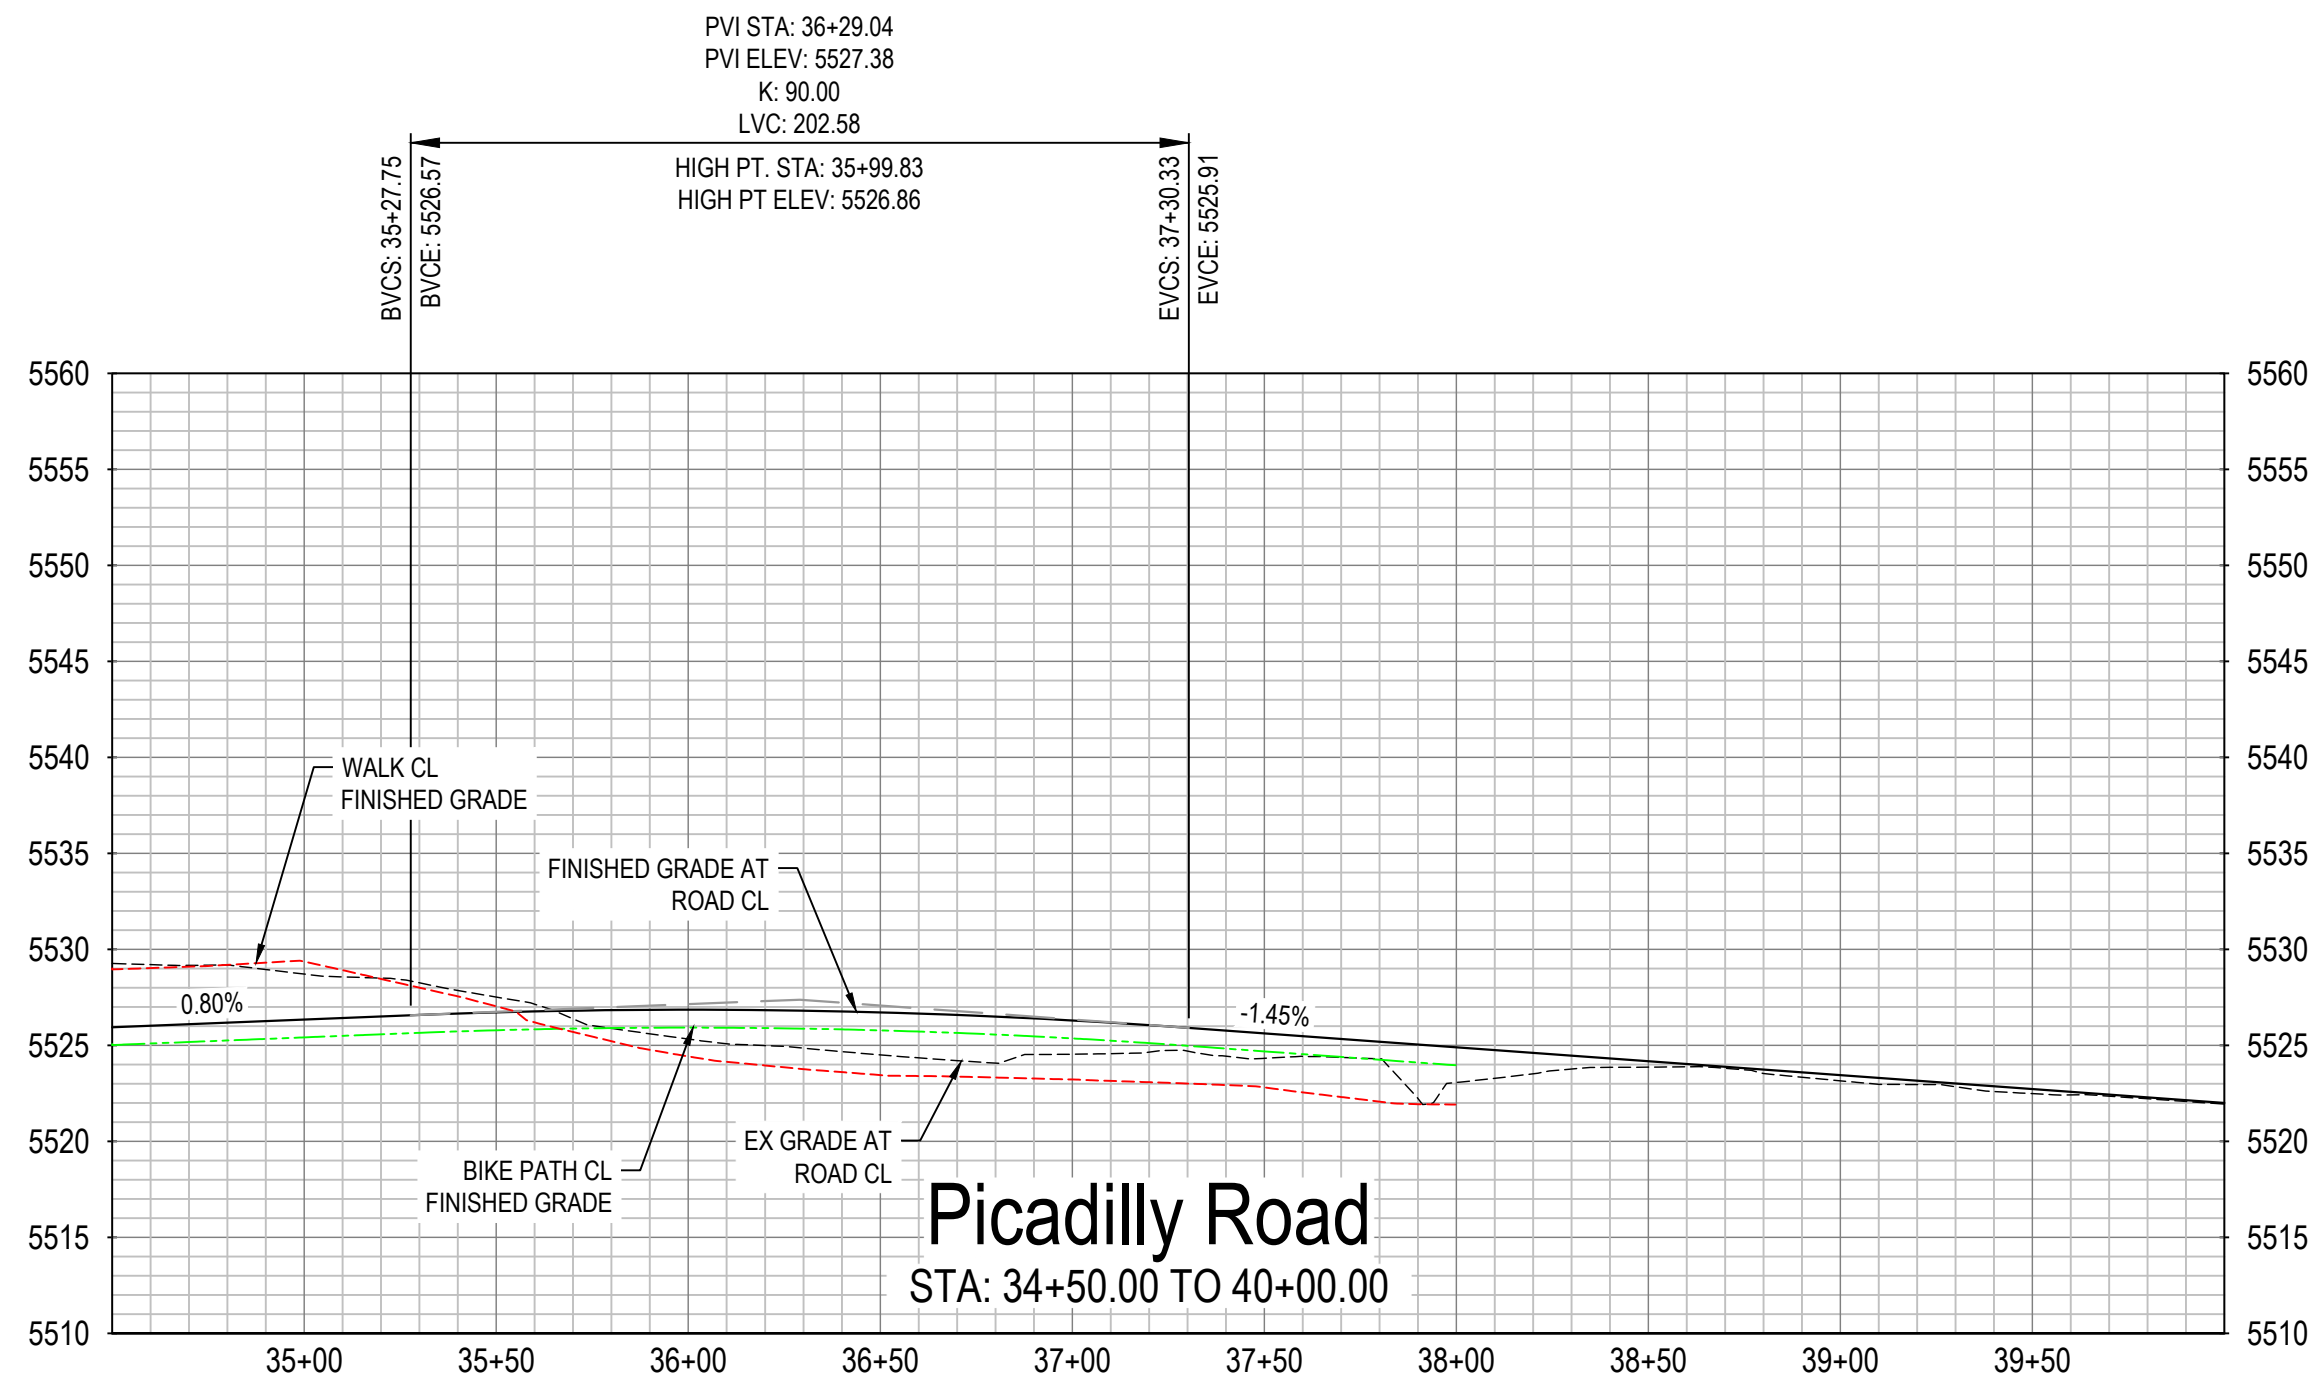


JOB NUMBER 100183.01
DATE 04/04/2025
SHEET 3

HORIZON UPTOWN PICADILLY ROAD
PICADILLY ROAD PLAN & PROFILE 4
AURORA, COLORADO

REV	REVISION DESCRIPTION	DATE	CHN/CHKD/APPR

File Location: Q:\DEN\Projects\100183.00 Horizon Uptown\PROJECTS\0183-05-Picadilly Rd\CAD\CDS\ISP\0183-05-Picadilly Rd Profiles.dwg Plot Date: 4/4/2025 3:08 PM Last Saved By: LUCAS.WOODY

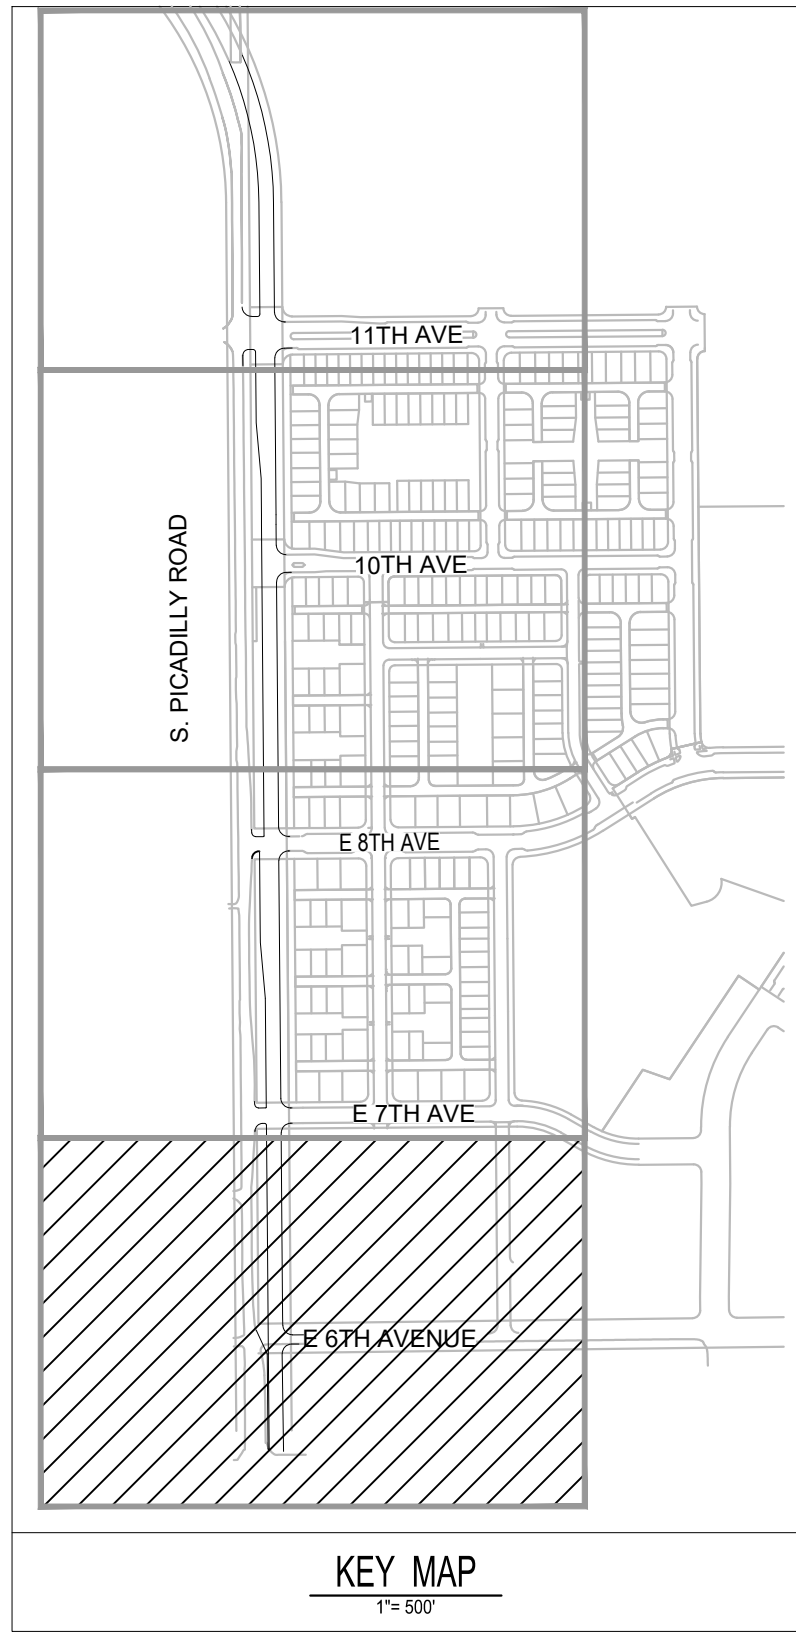
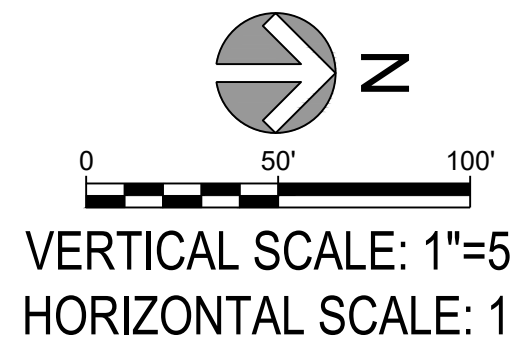
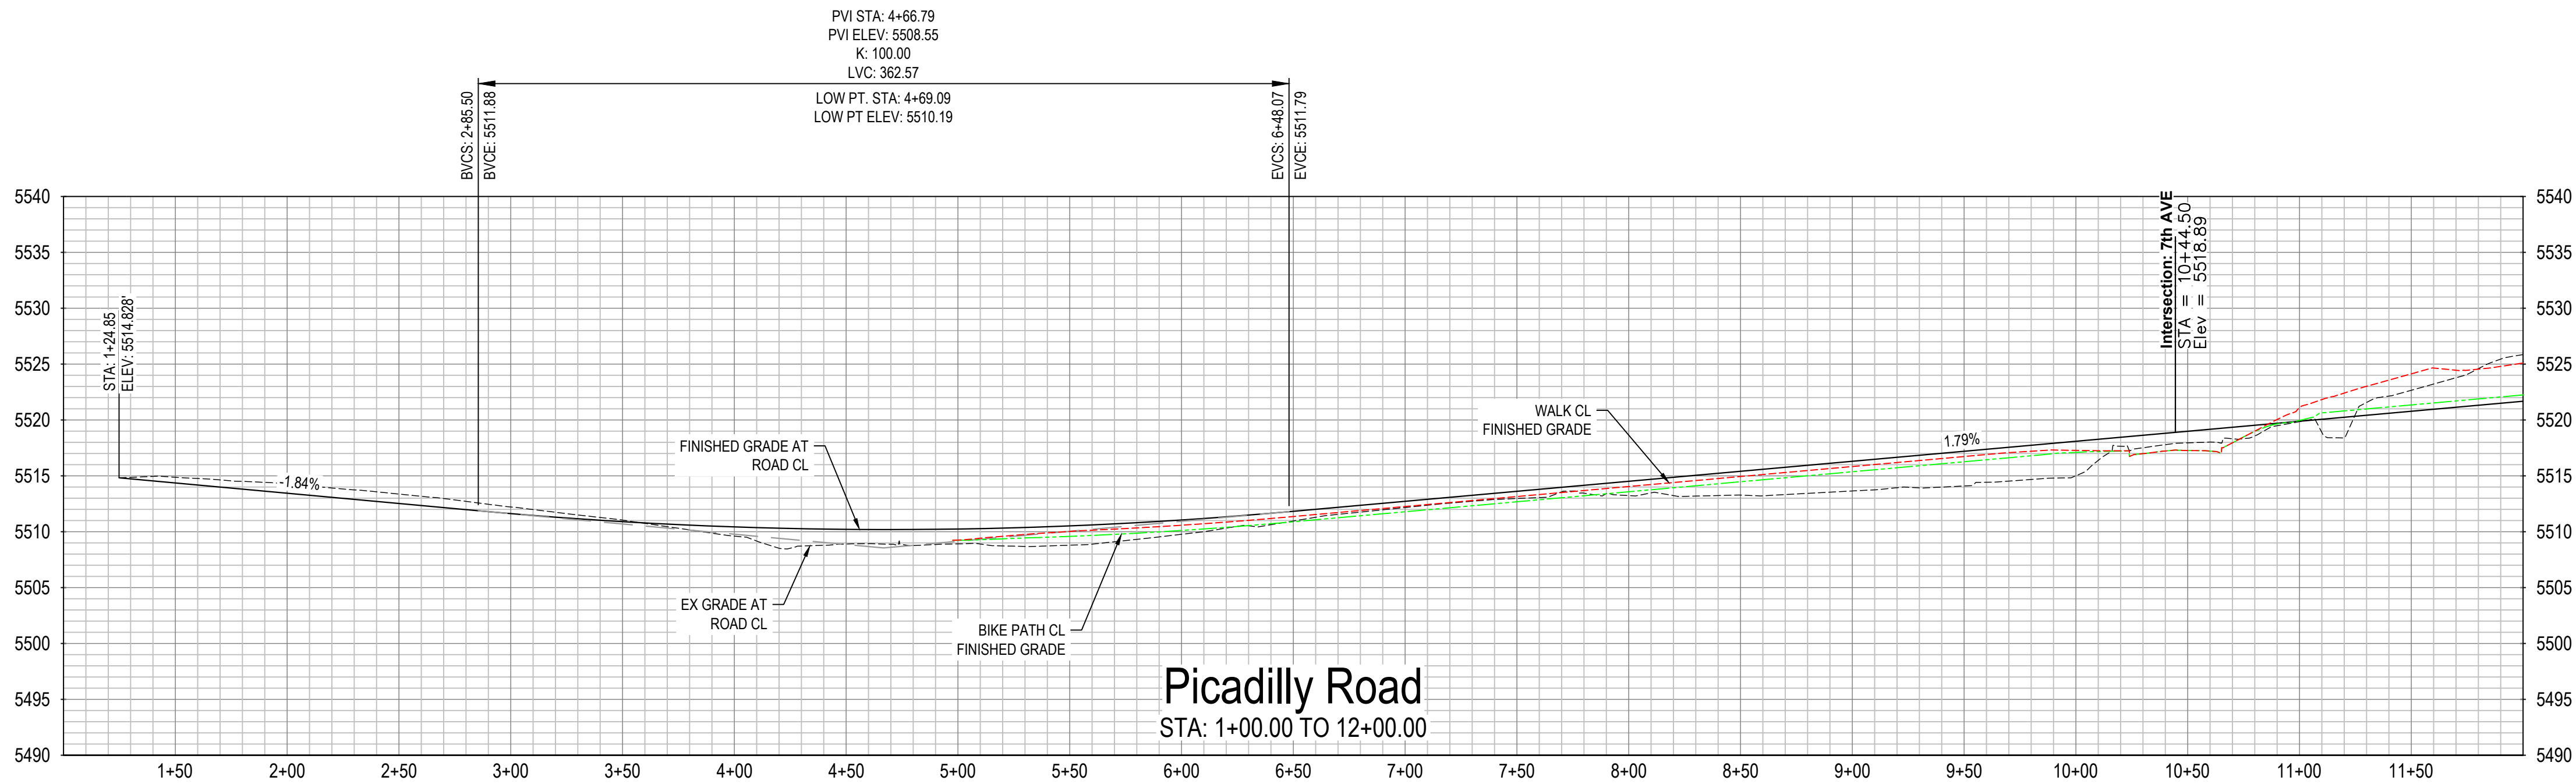
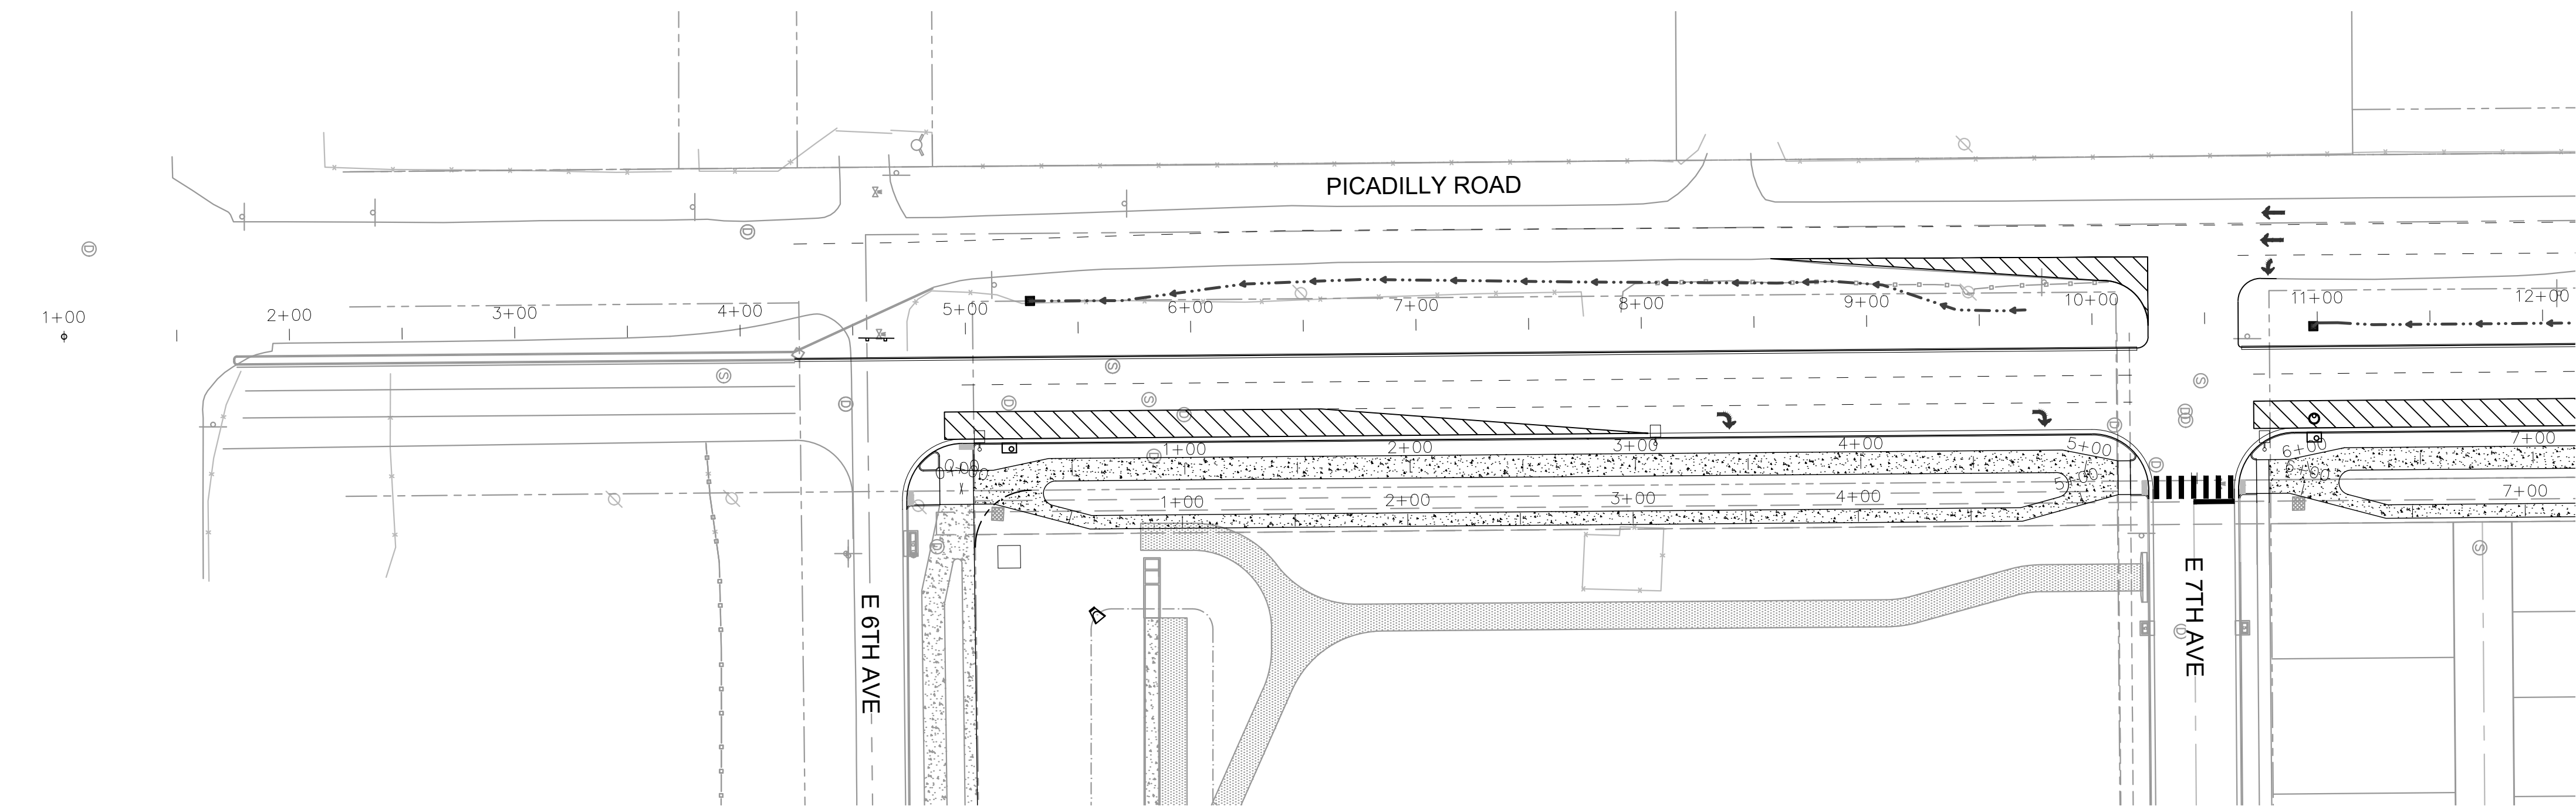


JOB NUMBER
100183.01
DATE
04/04/2025
SHEET

HORIZON UPTOWN PICADILLY ROAD
PICADILLY ROAD PLAN & PROFILE 1
AURORA, COLORADO

REV	REVISION DESCRIPTION	DATE	CHN/CHKD/APPR





File Location: Q:\DEN\Projects\100183.01 Horizon Uptown\PROJECTS\100183.05 Picadilly Road\CAD\CDs\ISP\0183-05-Picadilly Rd Profiles.dwg Plot Date: 4/4/2025 3:08 PM Last Saved By: LUCAS, WOODY

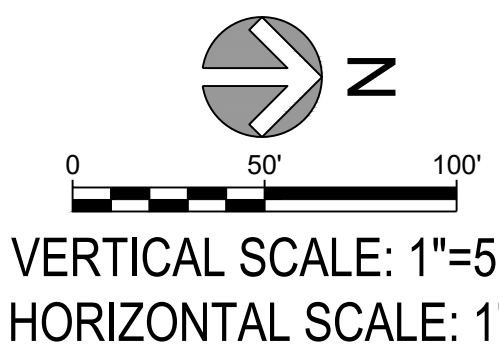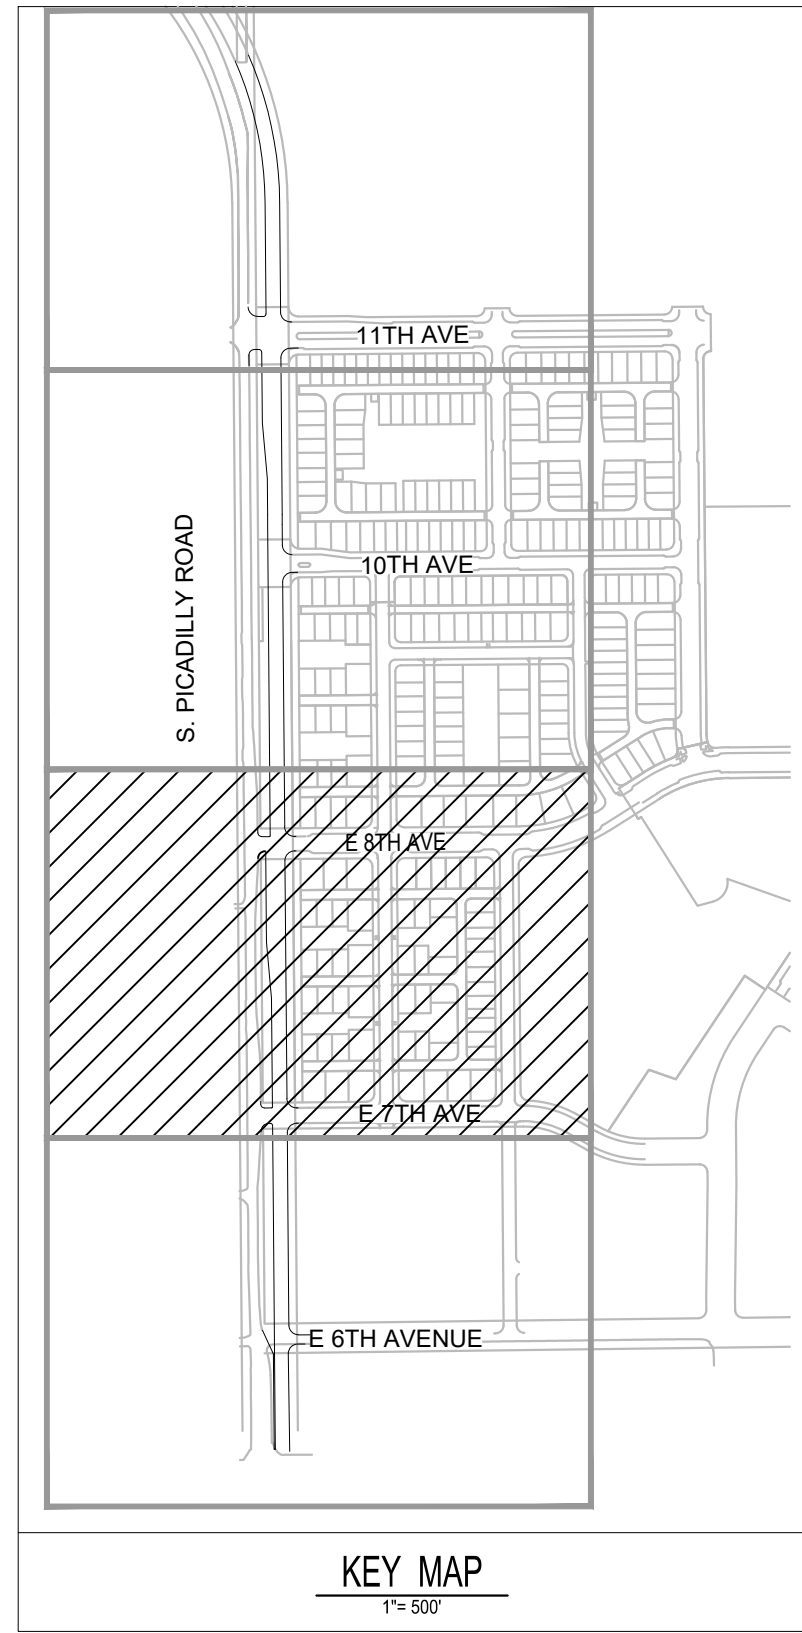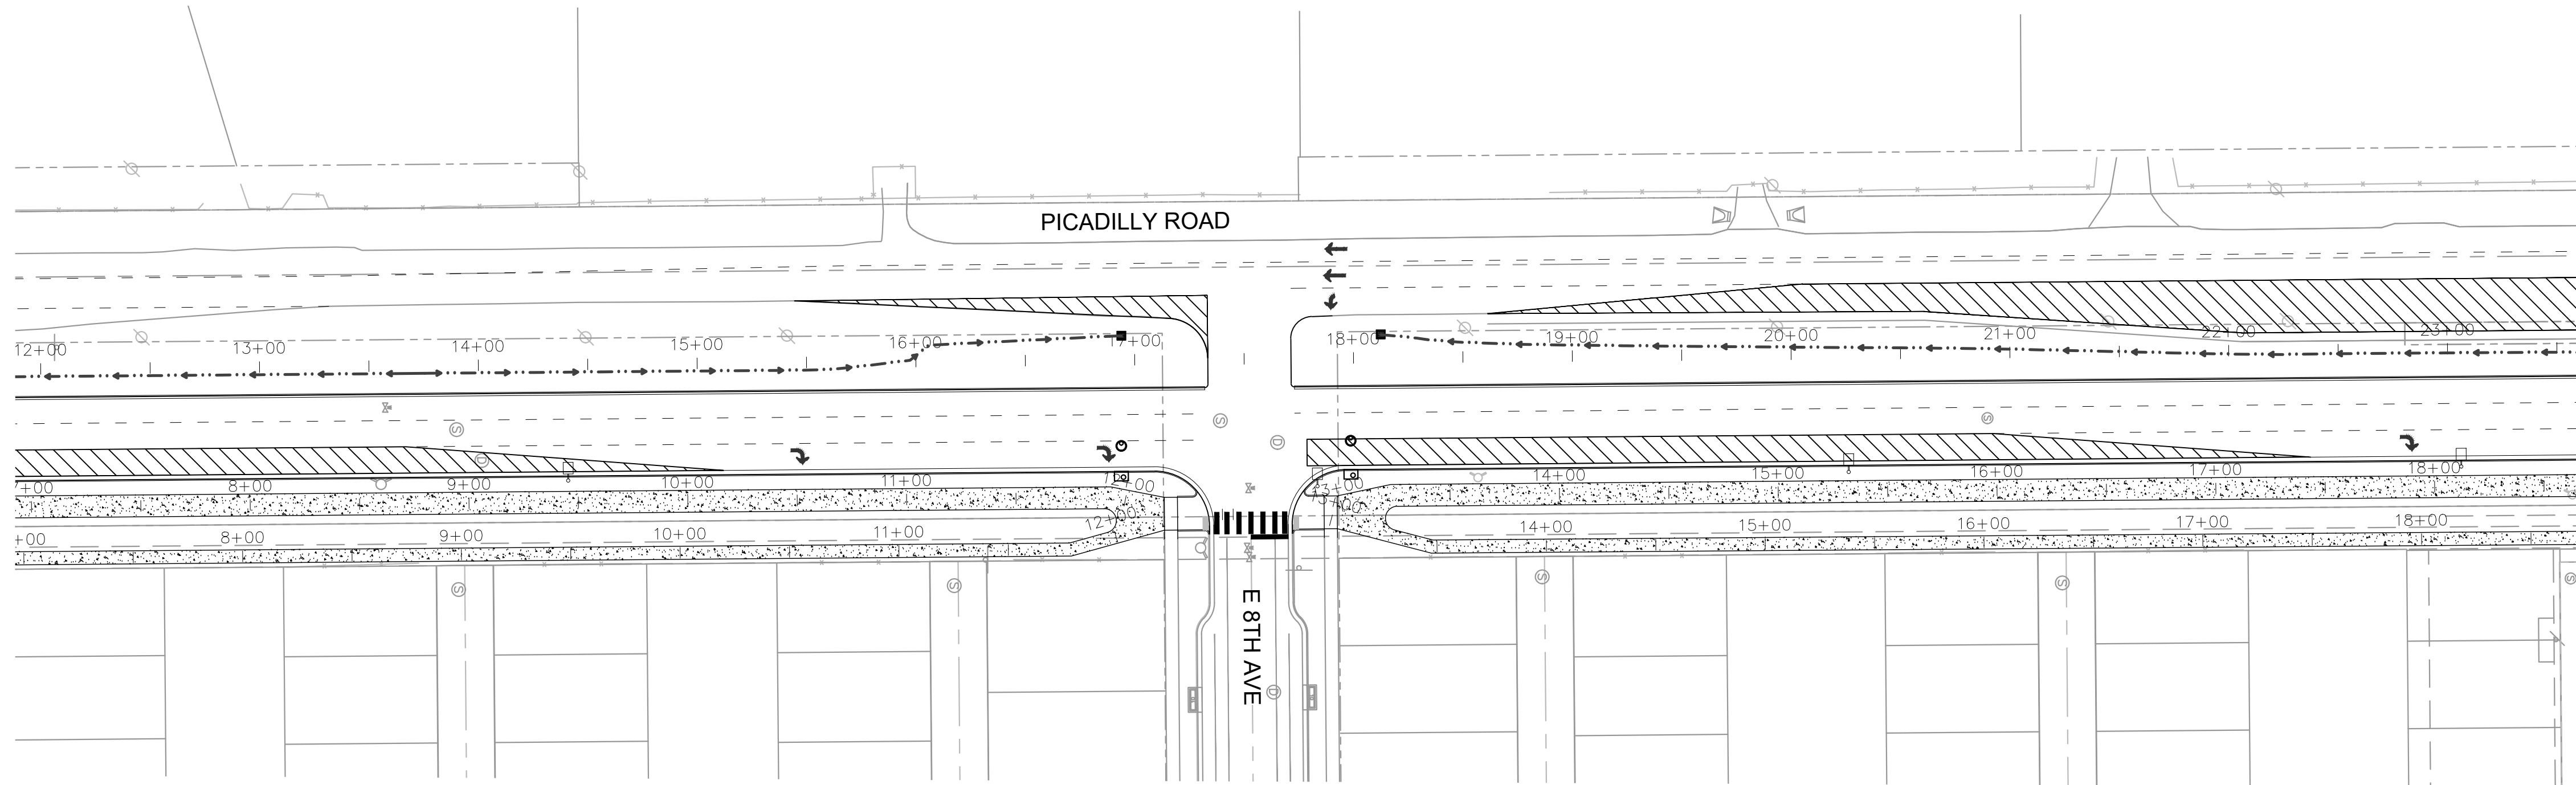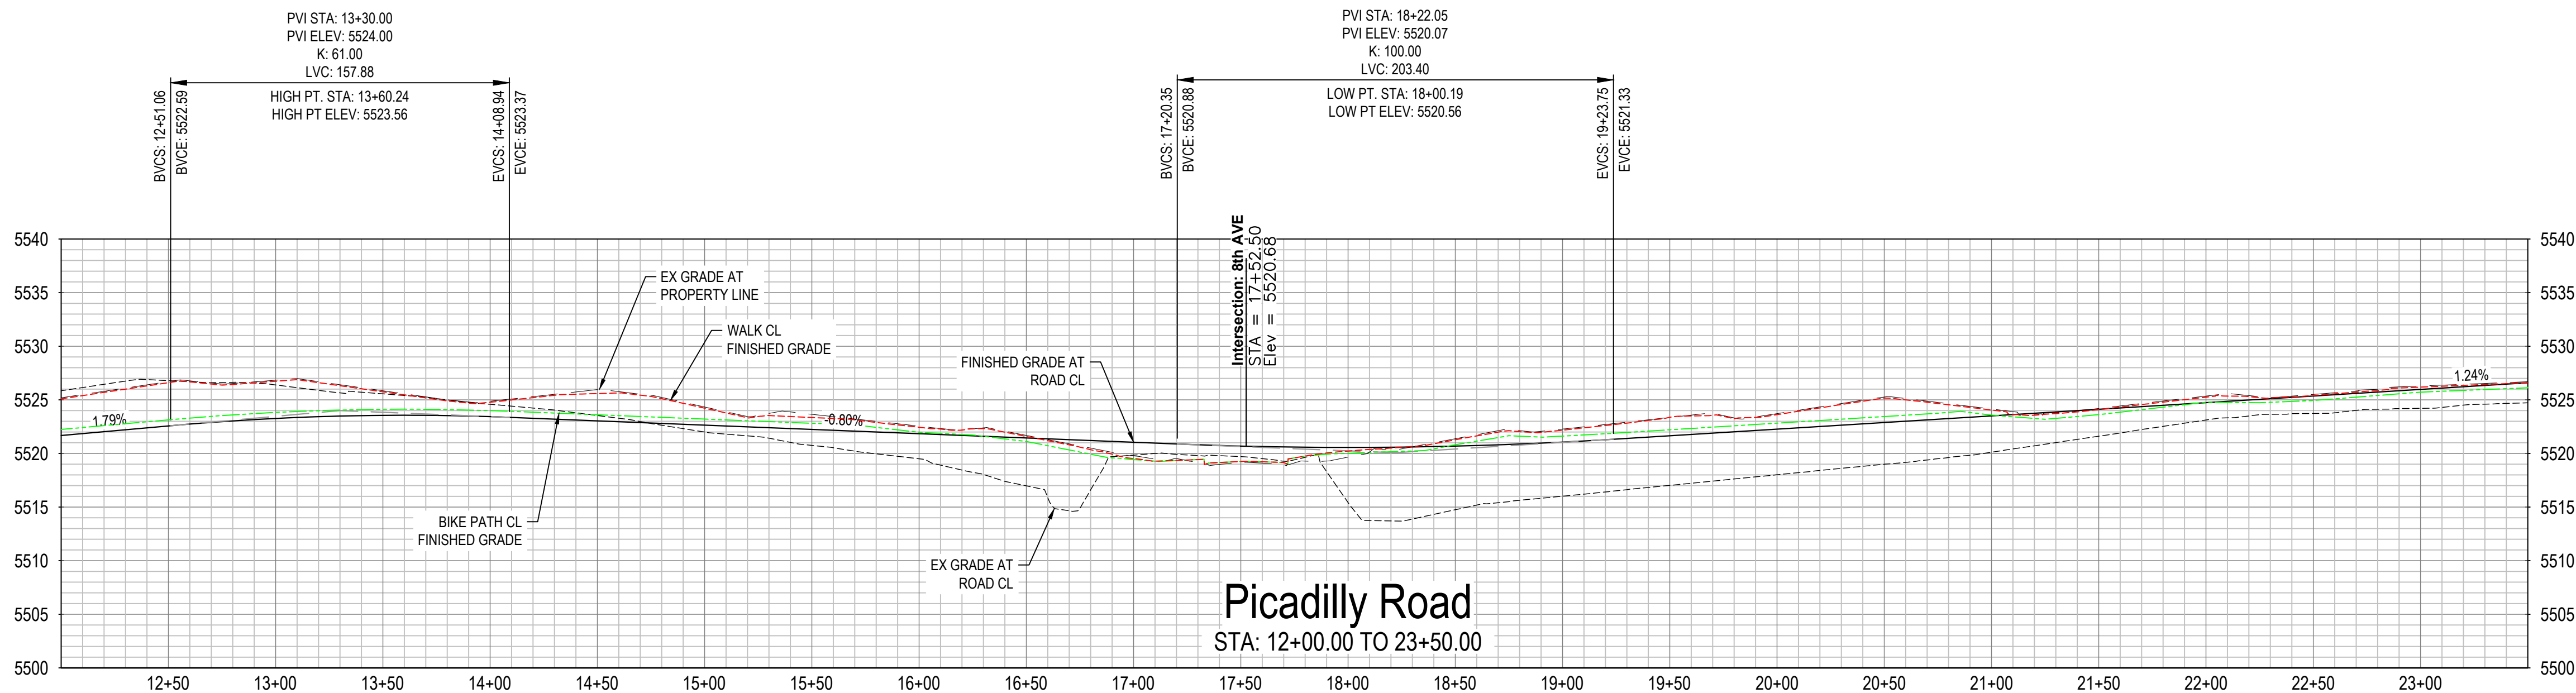

JOB NUMBER 100183.01	DATE 04/04/2025	SHEET 3	REV	REVISION DESCRIPTION	DATE	CHN/CHKD/APPR

HORIZON UPTOWN PICADILLY ROAD
PICADILLY ROAD PLAN & PROFILE 2
AURORA, COLORADO

File Location: C:\DEN\Projects\100183.01 Horizon Uptown\PROJECTS\100183.01 Picadilly Road\CAD\CDs\SP0183-05-Picadilly Rd Profiles.dwg Plot Date: 4/4/2025 3:08 PM Last Saved By: LUCAS.WOODY

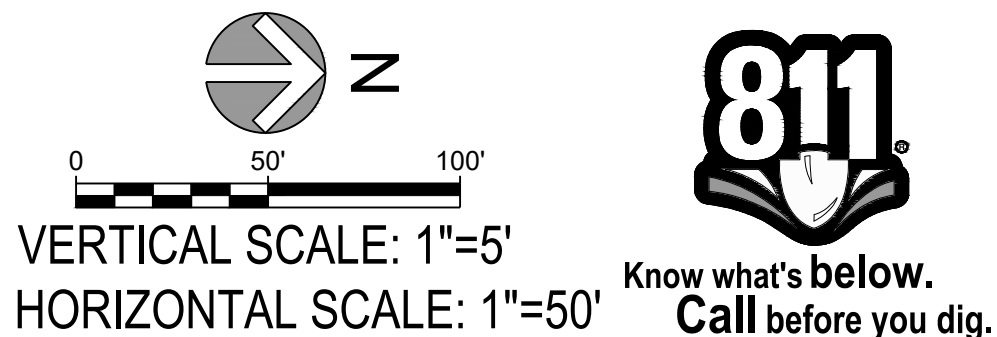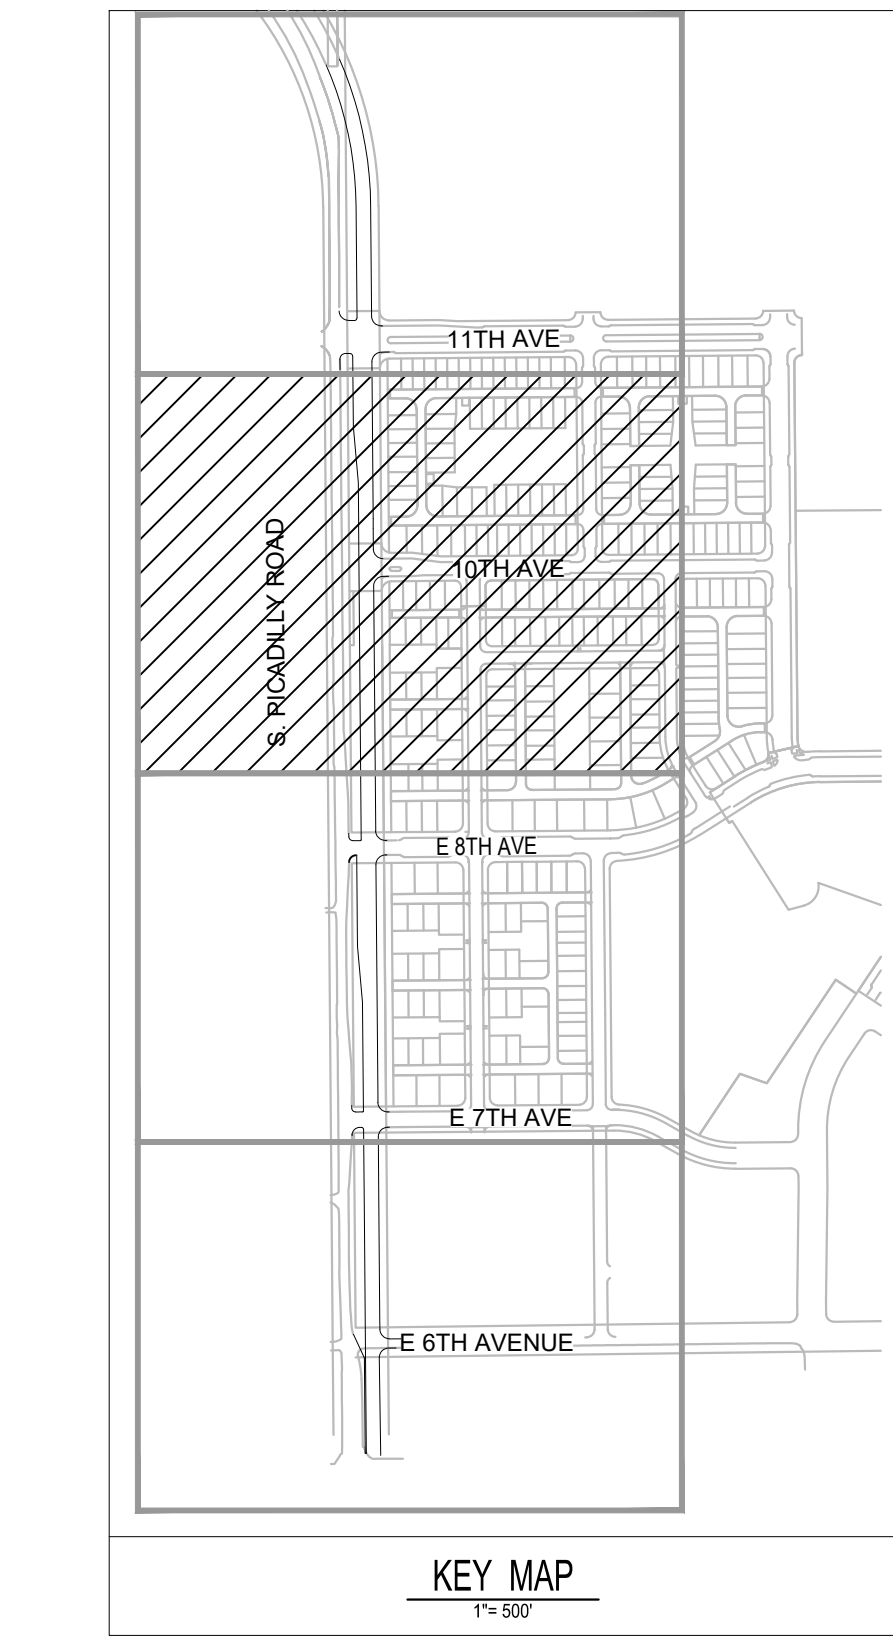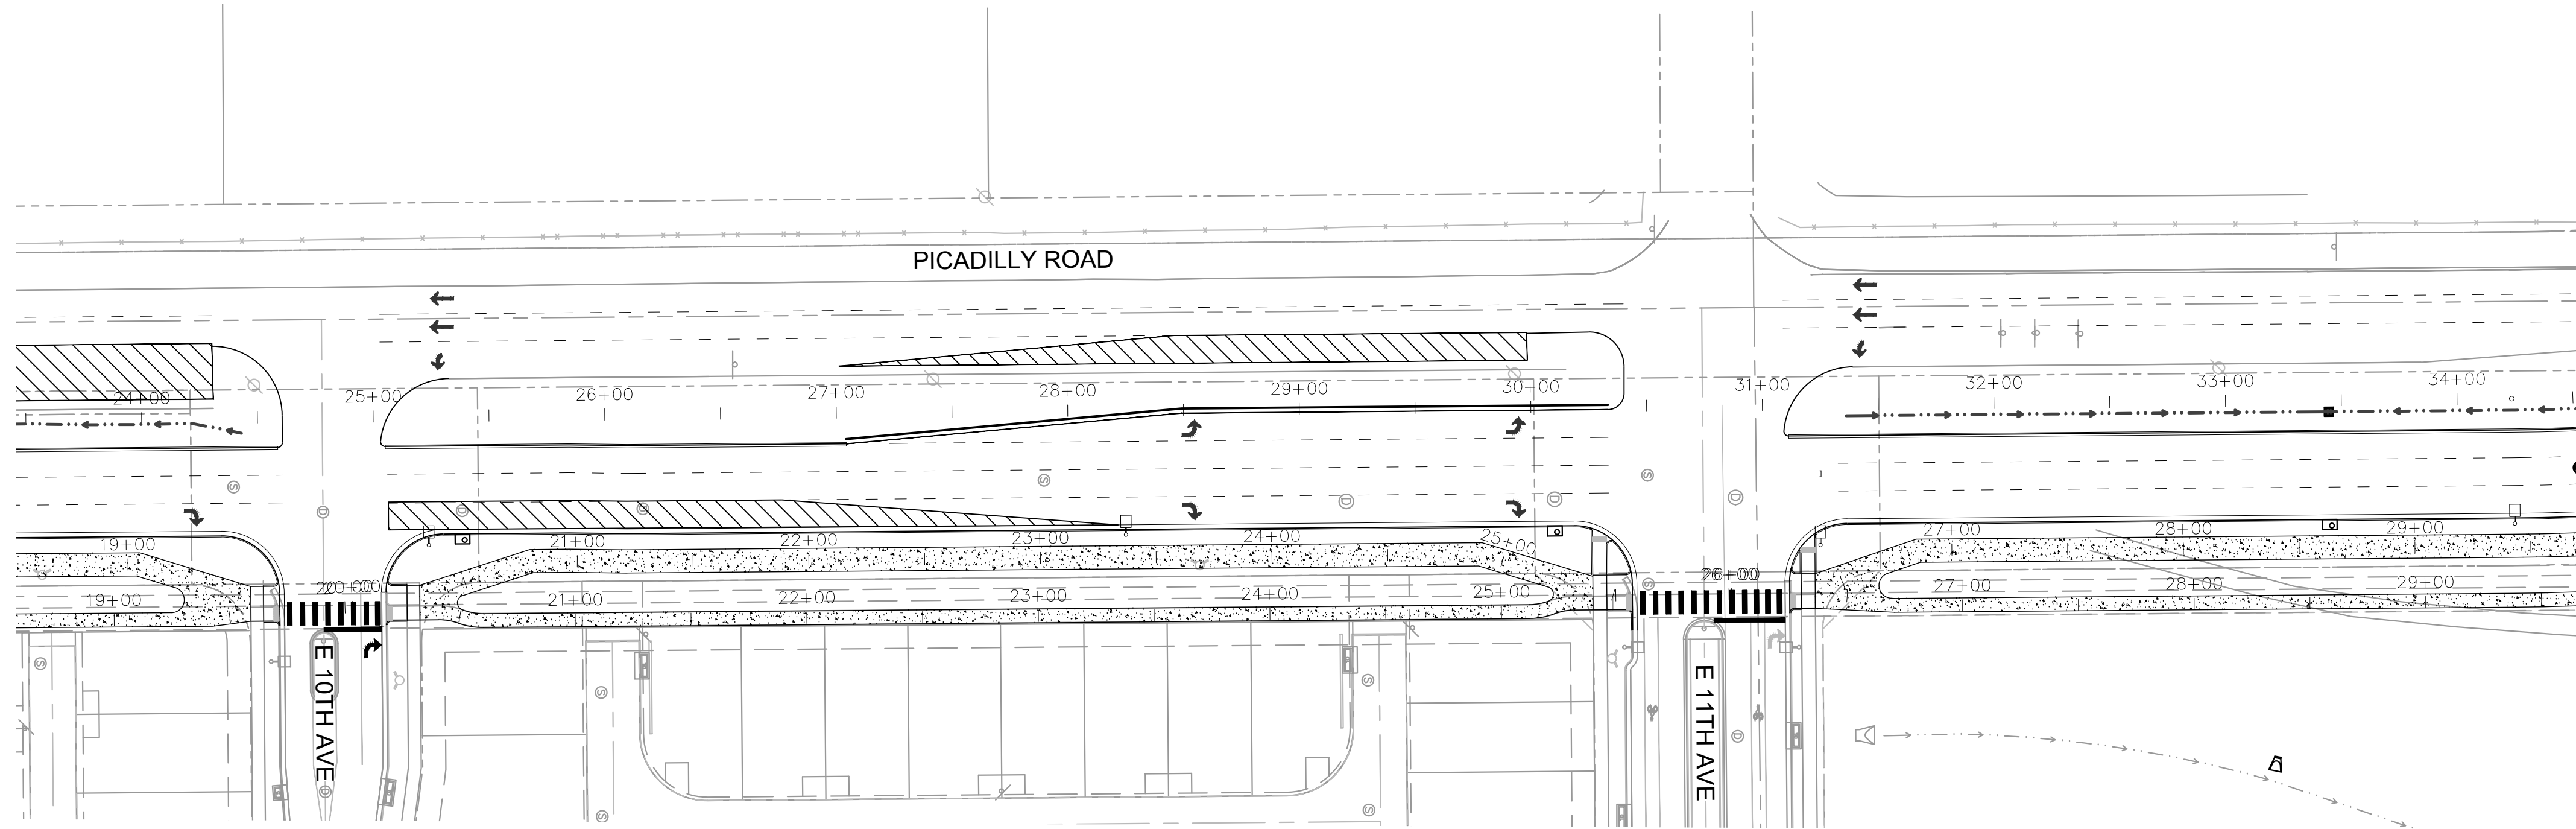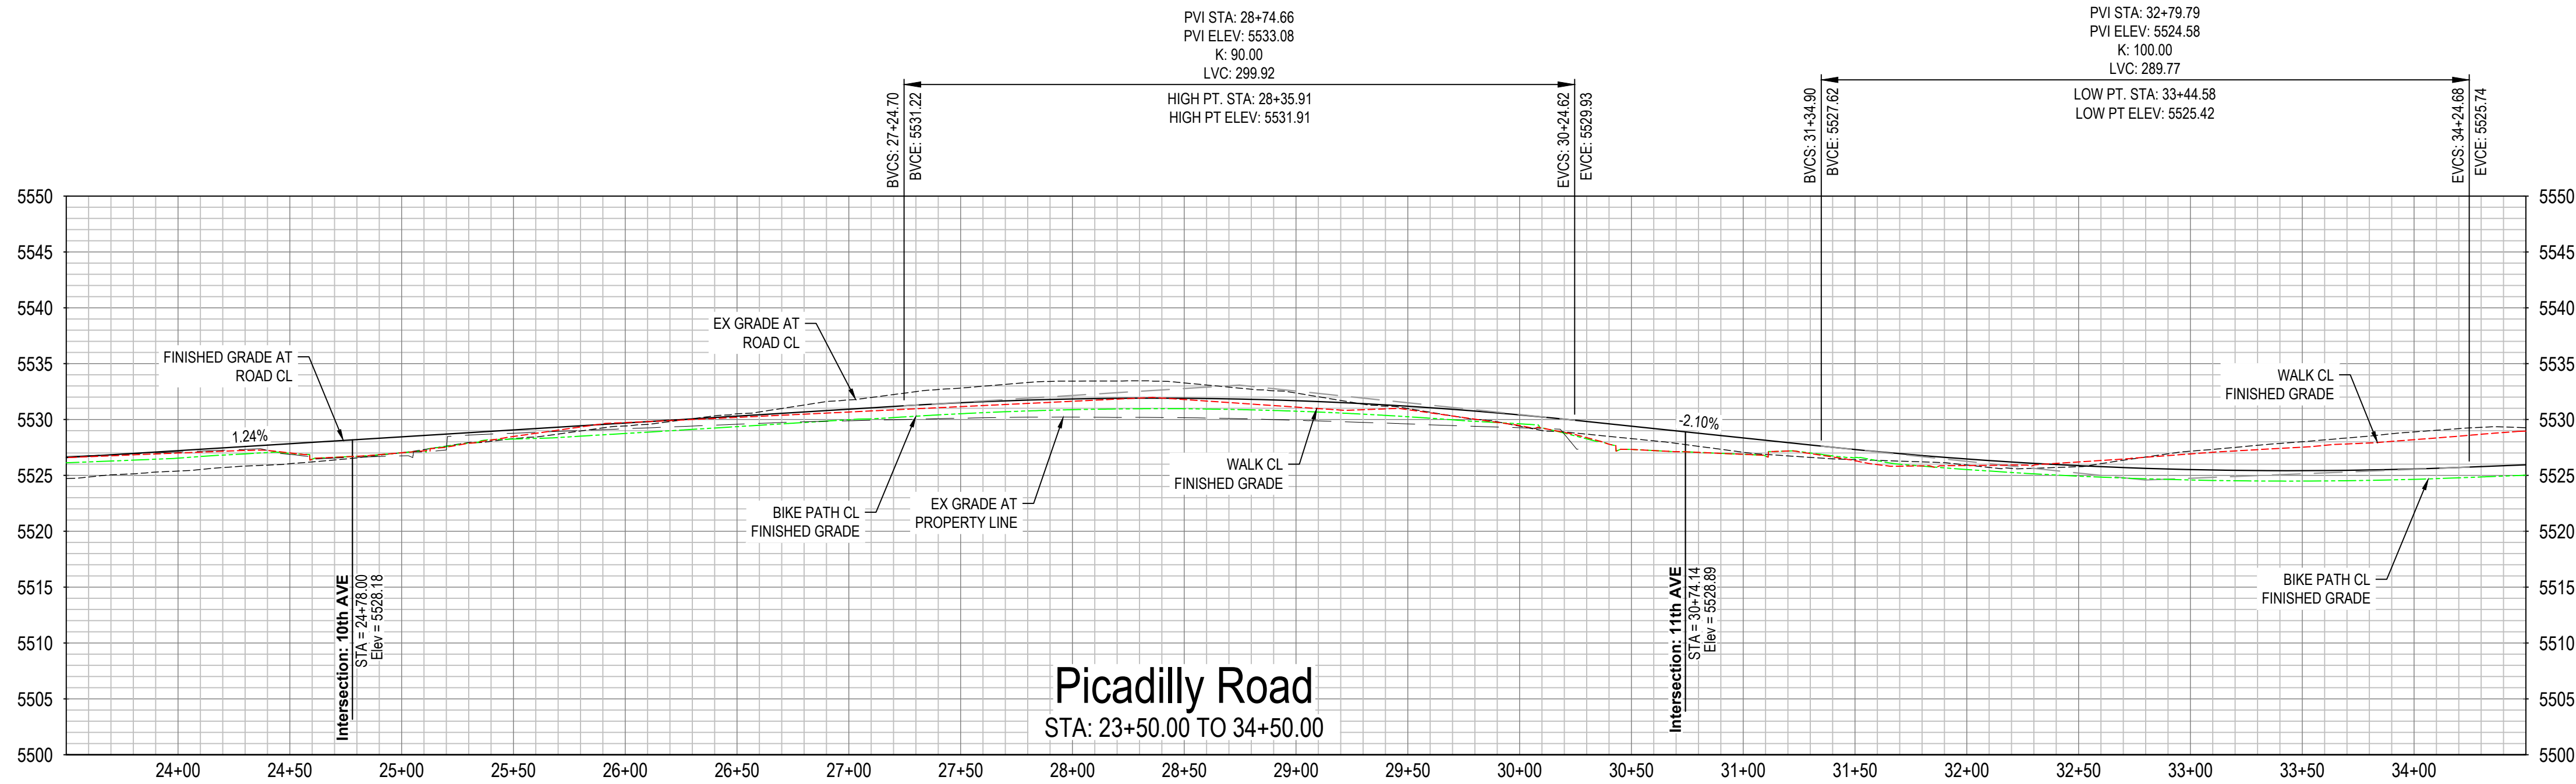

JOB NUMBER 100183.01	DATE 04/04/2025	SHEET 3	REVISION DESCRIPTION	DATE	CHND/CHKD/APPD

HORIZON UPTOWN PICADILLY ROAD
PICADILLY ROAD PLAN & PROFILE 3
AURORA, COLORADO