


LOCATED IN THE NORTHEAST 1/4 OF SECTION 34, TOWNSHIP 3, RANGE 66 WEST OF THE 6TH P.M.
CITY OF AURORA, COUNTY OF ADAMS, STATE OF COLORADO
ADDRESS: 2020 TOWER ROAD, AURORA, CO




COPYRIGHT 2024
THIS DOCUMENT IS AN INSTRUMENT OF SERVICE, AND AS SUCH
REMAINS THE PROPERTY OF THE ENGINEER. PERMISSION FOR
USE OF THIS DOCUMENT IS LIMITED AND CAN BE EXTENDED
ONLY BY WRITTEN AGREEMENT WITH RAPTOR CIVIL
ENGINEERING.

[illegible]

2

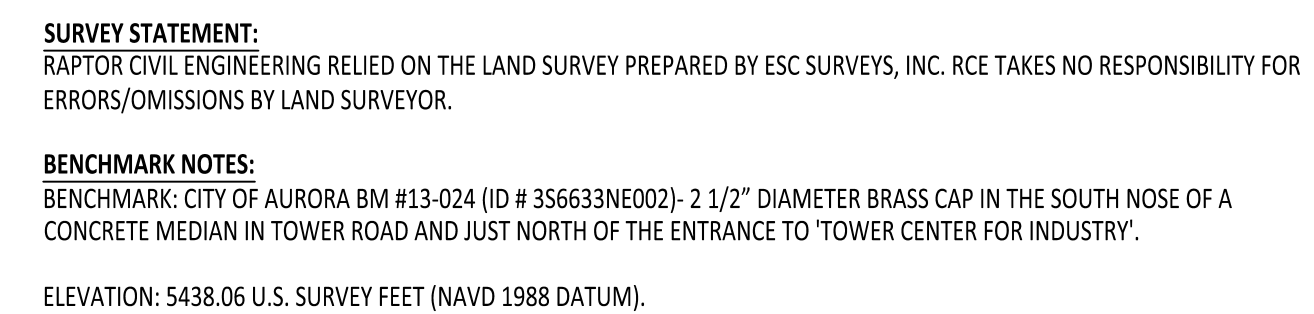

BASIS OF BEARING NOTE:
BEARINGS ARE BASED ON THE WEST LINE OF THE NW 1/4 OF SECTION 34 TOWNSHIP 3 SOUTH, RANGE 66 WEST OF THE 6TH PRINCIPAL MERIDIAN HAVING A GRID BEARING OF N00°08'18"E AND BOUNDED BY A FOUND 2 1/2" ALUMINUM CAP 0.8' BELOW GRADE IN RANGE BOX STAMPED WITH THE APPROPRIATE SYMBOLLOGY FOR THE ALIQUOT CORNER AND "PLS 23501, 1996" AT THE WEST 1/4 CORNER OF SAID SECTION 34 AND BY A FOUND 3" ALUMINUM CAP IN RANGE BOX STAMPED WITH THE APPROPRIATE SYMBOLLOGY FOR THE ALIQUOT CORNER AND "LS 16419, 1988" AT THE NORTHWEST CORNER OF SAID SECTION 34

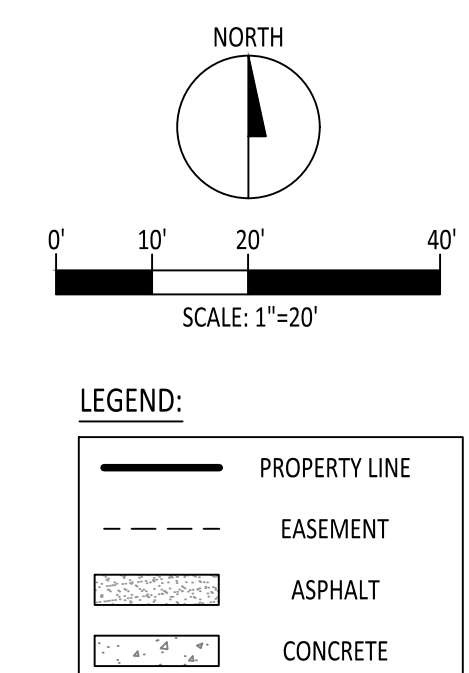


LOCATED IN THE NORTHEAST 1/4 OF SECTION 34, TOWNSHIP 3, RANGE 66 WEST OF THE 6TH P.M.
CITY OF AURORA, COUNTY OF ADAMS, STATE OF COLORADO
ADDRESS: 2020 TOWER ROAD, AURORA, CO




COPYRIGHT 2024
THIS DOCUMENT IS AN INSTRUMENT OF SERVICE, AND AS SUCH
REMAINS THE PROPERTY OF THE ENGINEER. PERMISSION FOR
USE OF THIS DOCUMENT IS LIMITED AND CAN BE EXTENDED
ONLY BY WRITTEN AGREEMENT WITH RAPTOR CIVIL
ENGINEERING.

[illegible]

3

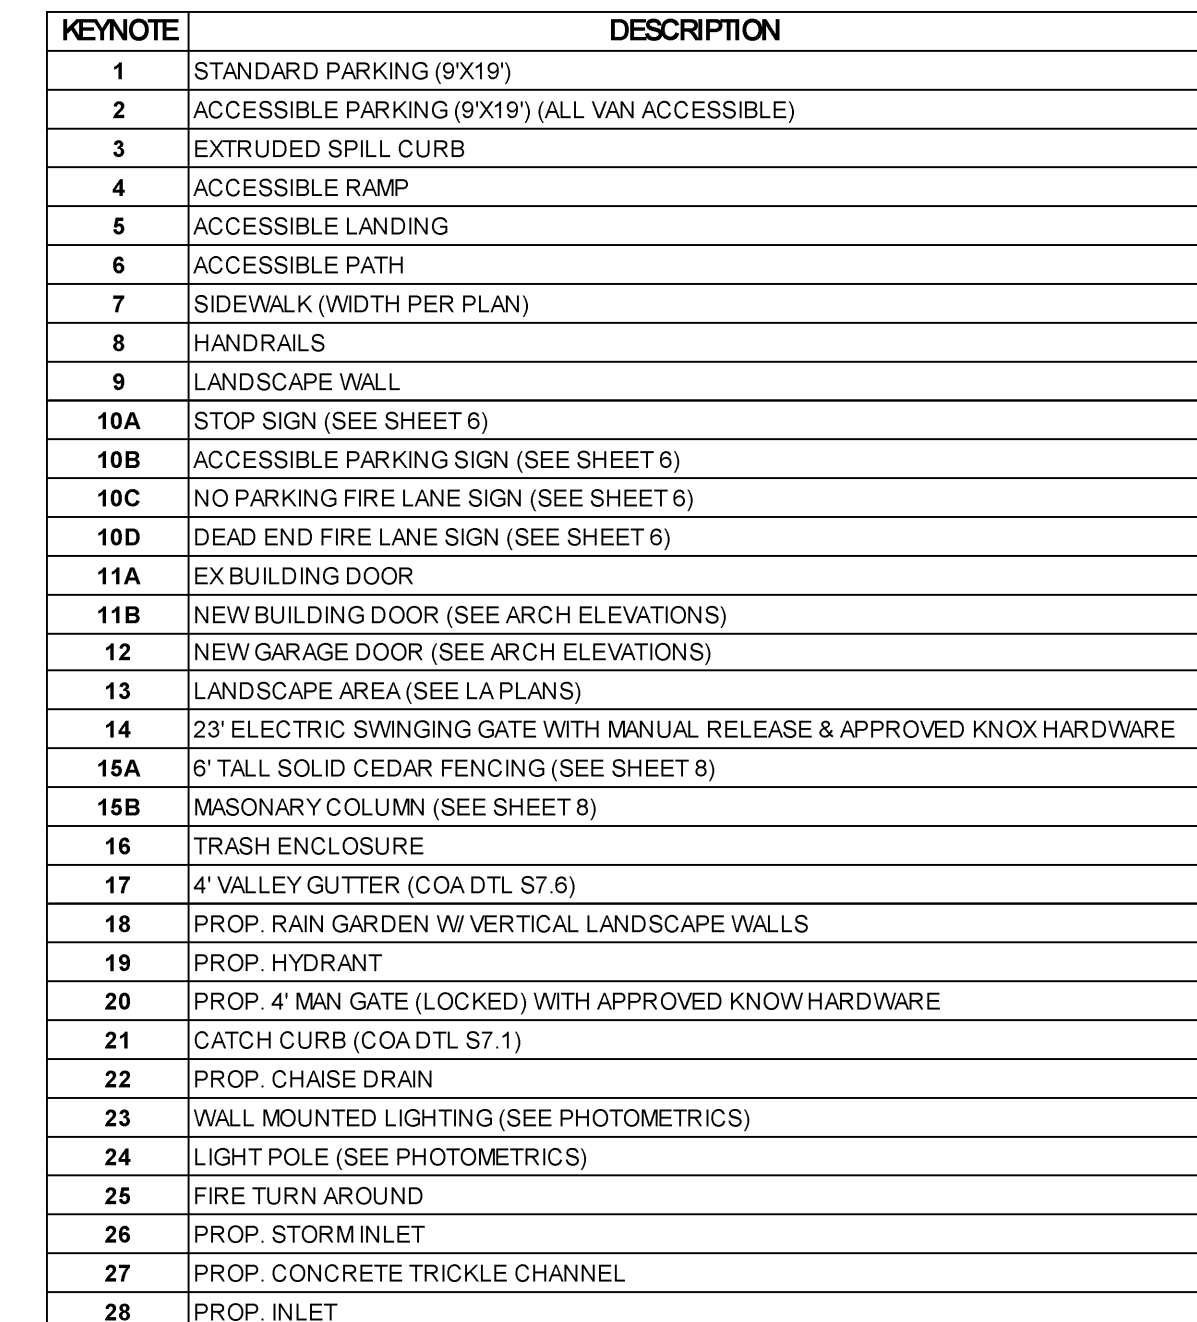


BENCHMARK NOTES:
BEARINGS ARE BASED ON THE WEST LINE OF THE NW 1/4 OF SECTION 34 TOWNSHIP 3 SOUTH, RANGE 66 WEST OF THE 6TH PRINCIPAL MERIDIAN HAVING A GRID BEARING OF N00°08'18"E AND BOUNDED BY A FOUND 2 1/2" ALUMINUM CAP 8" BELOW GRADE IN RANGE CAP STAMPED WITH THE APPROPRIATE SYMBOLLOGY FOR THE ALIQUOT CORNER AND "PLS 23501, 1996" AT THE WEST 1/4 CORNER OF SECTION 34 AND BY A FOUND 3" ALUMINUM CAP IN RANGE CAP STAMPED WITH THE APPROPRIATE SYMBOLLOGY FOR THE ALIQUOT CORNER AND "PLS 16419, 1988" AT THE NORTHWEST CORNER OF SECTION 34

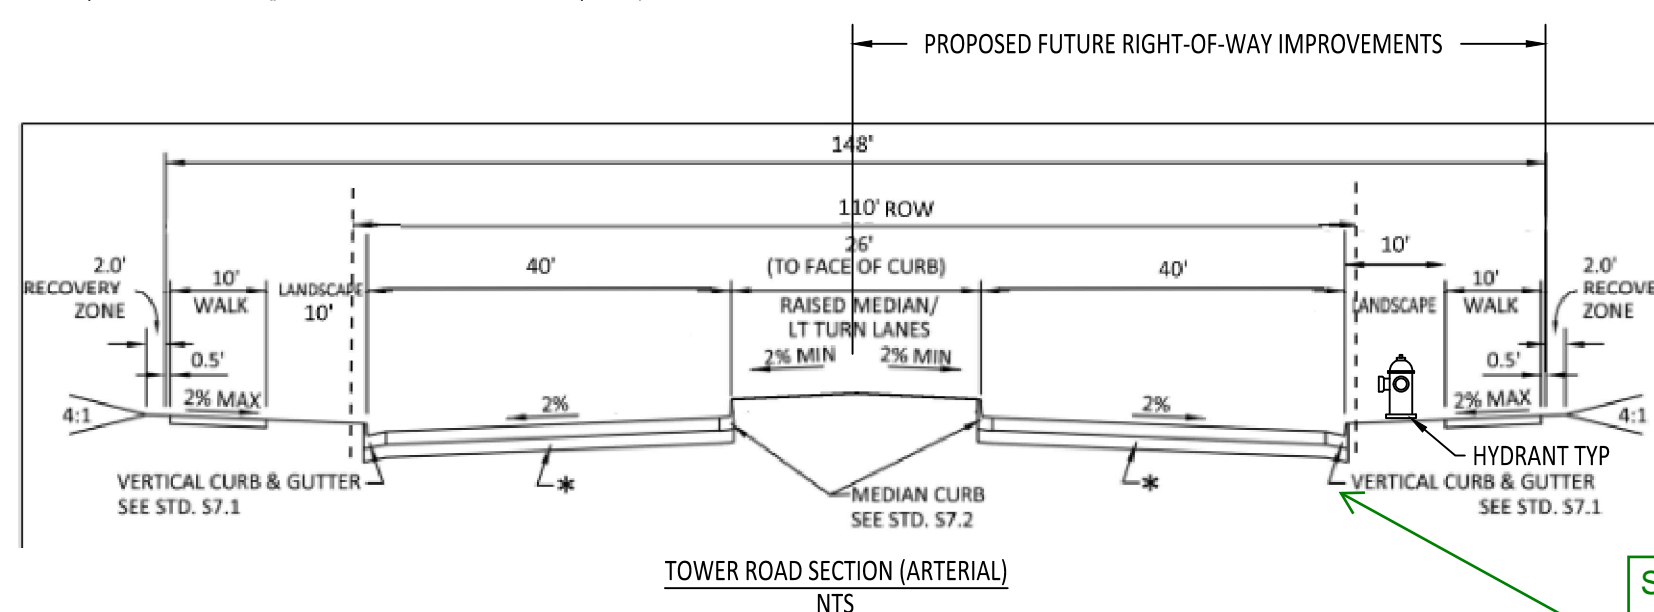

Edge drain has been added.

Show the roadway edge drain and reference our STD (S1.19) on the typical section

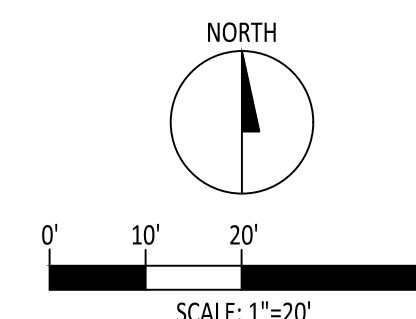

LEGEND:

	PROPERTY LINE
	EASEMENT
	SETBACK
	ROW DEDICATION
	EASEMENT
	ADA ROUTE
	CONCRETE
	ASPHALT
	6' CEDAR FENCING, SEE DTL SHEET 8
	FIRE HYDRANT
	FIRE TURN AROUND

LOCATED IN THE NORTHEAST 1/4 OF SECTION 34, TOWNSHIP 3, RANGE 66 WEST OF THE 6TH P.M.
CITY OF AURORA, COUNTY OF ADAMS, STATE OF COLORADO
ADDRESS: 2020 TOWER ROAD, AURORA, CO



COPYRIGHT 2024
THIS DOCUMENT IS AN INSTRUMENT OF SERVICE, AND AS SUCH
REMAINS THE PROPERTY OF THE ENGINEER. PERMISSION FOR
USE OF THIS DOCUMENT IS LIMITED AND CAN BE EXTENDED
ONLY BY WRITTEN AGREEMENT WITH RAPTOR CIVIL
ENGINEERING.

[illegible]

LINE AND 3" TO SIDE PROPERTY LINES. ALL FLOWS SHALL BE ROUTED AWAY FROM ADJACENT PROPERTIES.


ALL CURBS SHOWN HEREON ARE ASSUMED TO BE 6" VERTICAL CURB UNLESS OTHERWISE NOTED. ALL ADA RAMPS SHOWN HEREON ARE ASSUMED TO BE 1:2.1 SLOPE UNLESS OTHERWISE NOTED.

CONTRACTOR SHALL REFER TO ALL STRUCTURAL DRAWINGS AND CIVIL ENGINEER DRAWINGS FOR CONSTRUCTION OF FOUNDATION. ANY DISCREPANCIES SHALL BE BROUGHT TO CIVIL ENGINEER'S ATTENTION IMMEDIATELY.

MAXIMUM ADA CROSS-SLOPE IS 3% AND MAXIMUM LONGITUDINAL SLOPE IS 5% WITHOUT HANDRAILS. CONTRACTOR SHALL CONTACT ENGINEER IF ADA PATHS/ACCESS POINTS DO NOT MEET THESE CONDITIONS IN THE FIELD.

AURORA GRADING NOTES:

1. MINIMUM SLOPE ON UNPAVED AREAS IS 2%, MINIMUM SLOPE ON ASPHALT IS 1%, AND MINIMUM SLOPE ON CONCRETE IS 0.5%.
2. THE MAXIMUM SLOPE WITHIN ROW IS 4:1. THE MAXIMUM SLOPE FOR PROPERTY OUTSIDE OF THE ROW IS 3:1.
3. THE SLOPE AWAY FROM THE BUILDING SHALL HAVE A MINIMUM GRADE OF FIVE (5) PERCENT FOR THE FIRST TEN FEET OR TO THE PROPERTY LINE, WHICHEVER OCCURS FIRST, THEN A MINIMUM OF TWO (2) PERCENT UNTIL THE SLOPE REACHES THE SWALE AROUND THE BUILDING. PHYSICAL OBSTRUCTIONS OR LOT LINES PROHIBIT THE TEN FEET OF HORIZONTAL DISTANCE. A FIVE (5) PERCENT SLOPE SHALL BE PROVIDED TO AN APPROVED ALTERNATIVE METHOD OF DIVERTING STORM RUNOFF AWAY FROM THE FOUNDATION. IMPERVIOUS SURFACES WITHIN TEN FEET OF THE BUILDING FOUNDATION SHALL BE SLOPED A MINIMUM OF TWO (2) PERCENT AWAY FROM THE BUILDING.
4. THE MAXIMUM PERMISSIBLE LONGITUDINAL GRADE FOR FIRE LANES IS 10%. THE MAXIMUM TRANSVERSE GRADE FOR A FIRE LANE IS FOUR PERCENT WITH A RESULTANT MAXIMUM SLOPE OF TEN PERCENT.
5. THE MAXIMUM SLOPE IN ANY DIRECTION WITH ACCESSIBLE PARKING AREAS SHALL NOT EXCEED TWO PERCENT.
6. THE MAXIMUM CROSS SLOPE IN AN ACCESSIBLE PATH SHALL NOT EXCEED ONE PERCENT. THE MAXIMUM LONGITUDINAL SLOPE IN AN ACCESSIBLE PATH SHALL NOT EXCEED FIVE PERCENT.

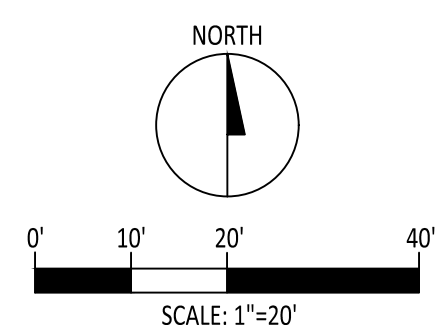

LEGEND:

ABBREVIATION LIST:
FG: FINISHED GRADE
EG: EXISTING GRADE
FL: FLOWLINE
TC: TOP OF CURB
TW: TOP OF WALL
BW: BOTTOM OF WALL
GS: GROUND SHOT
TS: TOP OF STEP
BS: BOTTOM OF STEP
GB: GRADE BREAK
FFE: FINISHED FLOOR ELEVATION

	PROPERTY LINE
	EASEMENT
	EXISTING CONTOUR
	PROPOSED CONTOUR
	SLOPE ARROW
	SPOT ELEVATION
	LANDSCAPE WALL


LOCATED IN THE NORTHEAST 1/4 OF SECTION 34, TOWNSHIP 3, RANGE 66 WEST OF THE 6TH P.M.
CITY OF AURORA, COUNTY OF ADAMS, STATE OF COLORADO
ADDRESS: 2020 TOWER ROAD, AURORA, CO









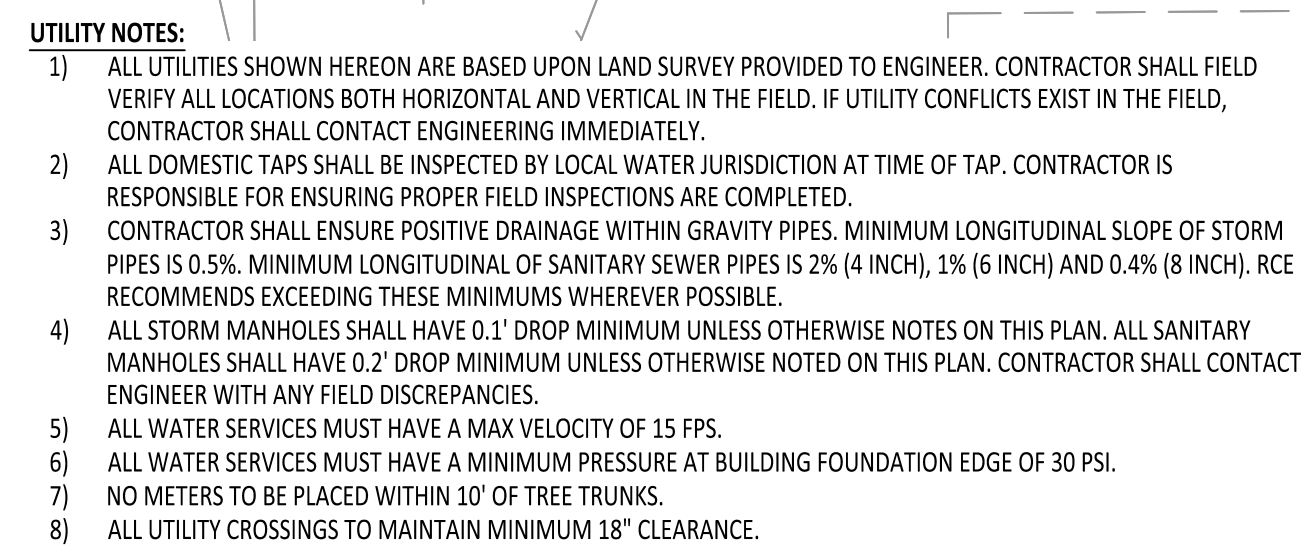




COPYRIGHT 2024
THIS DOCUMENT IS AN INSTRUMENT OF SERVICE, AND AS SUCH
REMAINS THE PROPERTY OF THE ENGINEER. PERMISSION FOR
USE OF THIS DOCUMENT IS LIMITED AND CAN BE EXTENDED
ONLY BY WRITTEN AGREEMENT WITH RAPTOR CIVIL
ENGINEERING.

[illegible]


5



	PROPERTY LINE
	INTERNAL PROPERTY LINE
	EASEMENT
	SETBACK
	CONCRETE
	ASPHALT
	WATER METER
	SANITARY CLEANOUT
	RAIN GARDEN
	FIRE HYDRANT

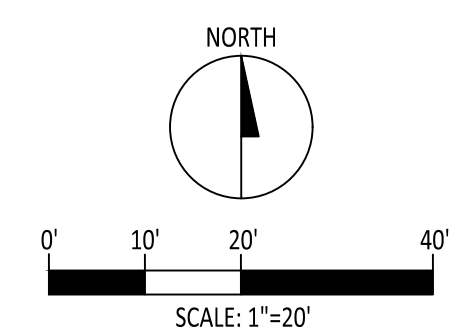

LOCATED IN THE NORTHEAST 1/4 OF SECTION 34, TOWNSHIP 3, RANGE 66 WEST OF THE 6TH P.M.
CITY OF AURORA, COUNTY OF ADAMS, STATE OF COLORADO
ADDRESS: 2020 TOWER ROAD, AURORA, CO

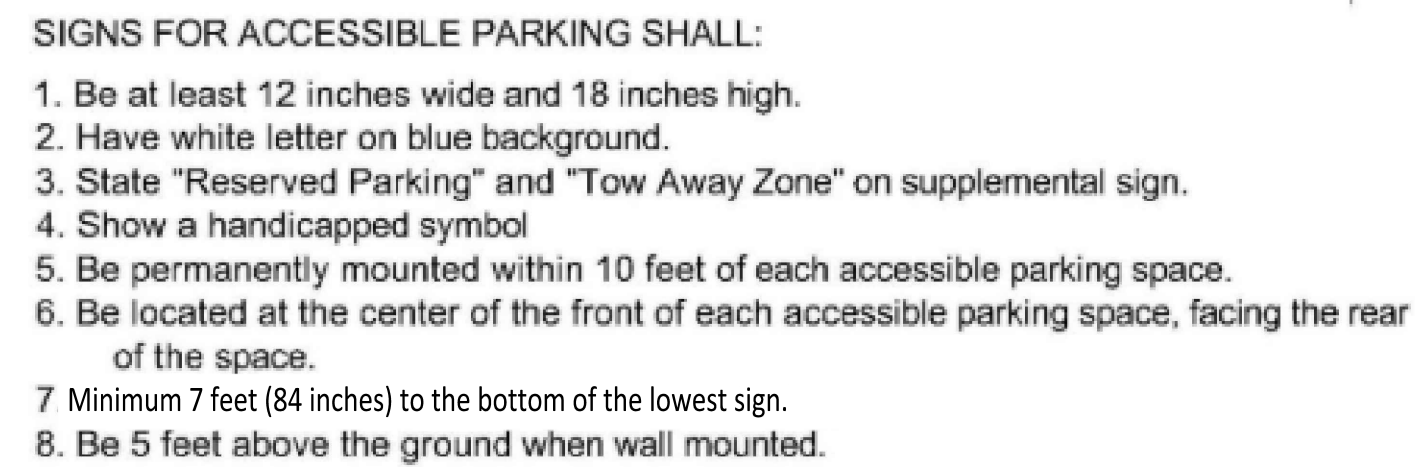

2'-11"

2'

1'-2"

4'-1" TYP.

4'-11"

2'-0"


1'-3"

NOTE: SEE SITE PLAN FOR LOCATIONS

BLUE TRAFFIC PAINT

ACCESSIBLE PARKING STALL STRIPING


NTS

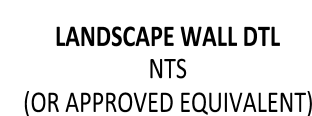6

2020 TOWER ROAD REDEVELOPMENT
SITE PLAN

LOCATED IN THE NORTHEAST 1/4 OF SECTION 34, TOWNSHIP 3, RANGE 66 WEST OF THE 6TH P.M.
CITY OF AURORA, COUNTY OF ADAMS, STATE OF COLORADO
ADDRESS: 2020 TOWER ROAD, AURORA, CO

TIM DUNN A.S.L.A R.L.A
Tim Dunn Design
Landscape Architecture
tadunn1958@gmail.com
720.350.2411
State of Colorado License #400

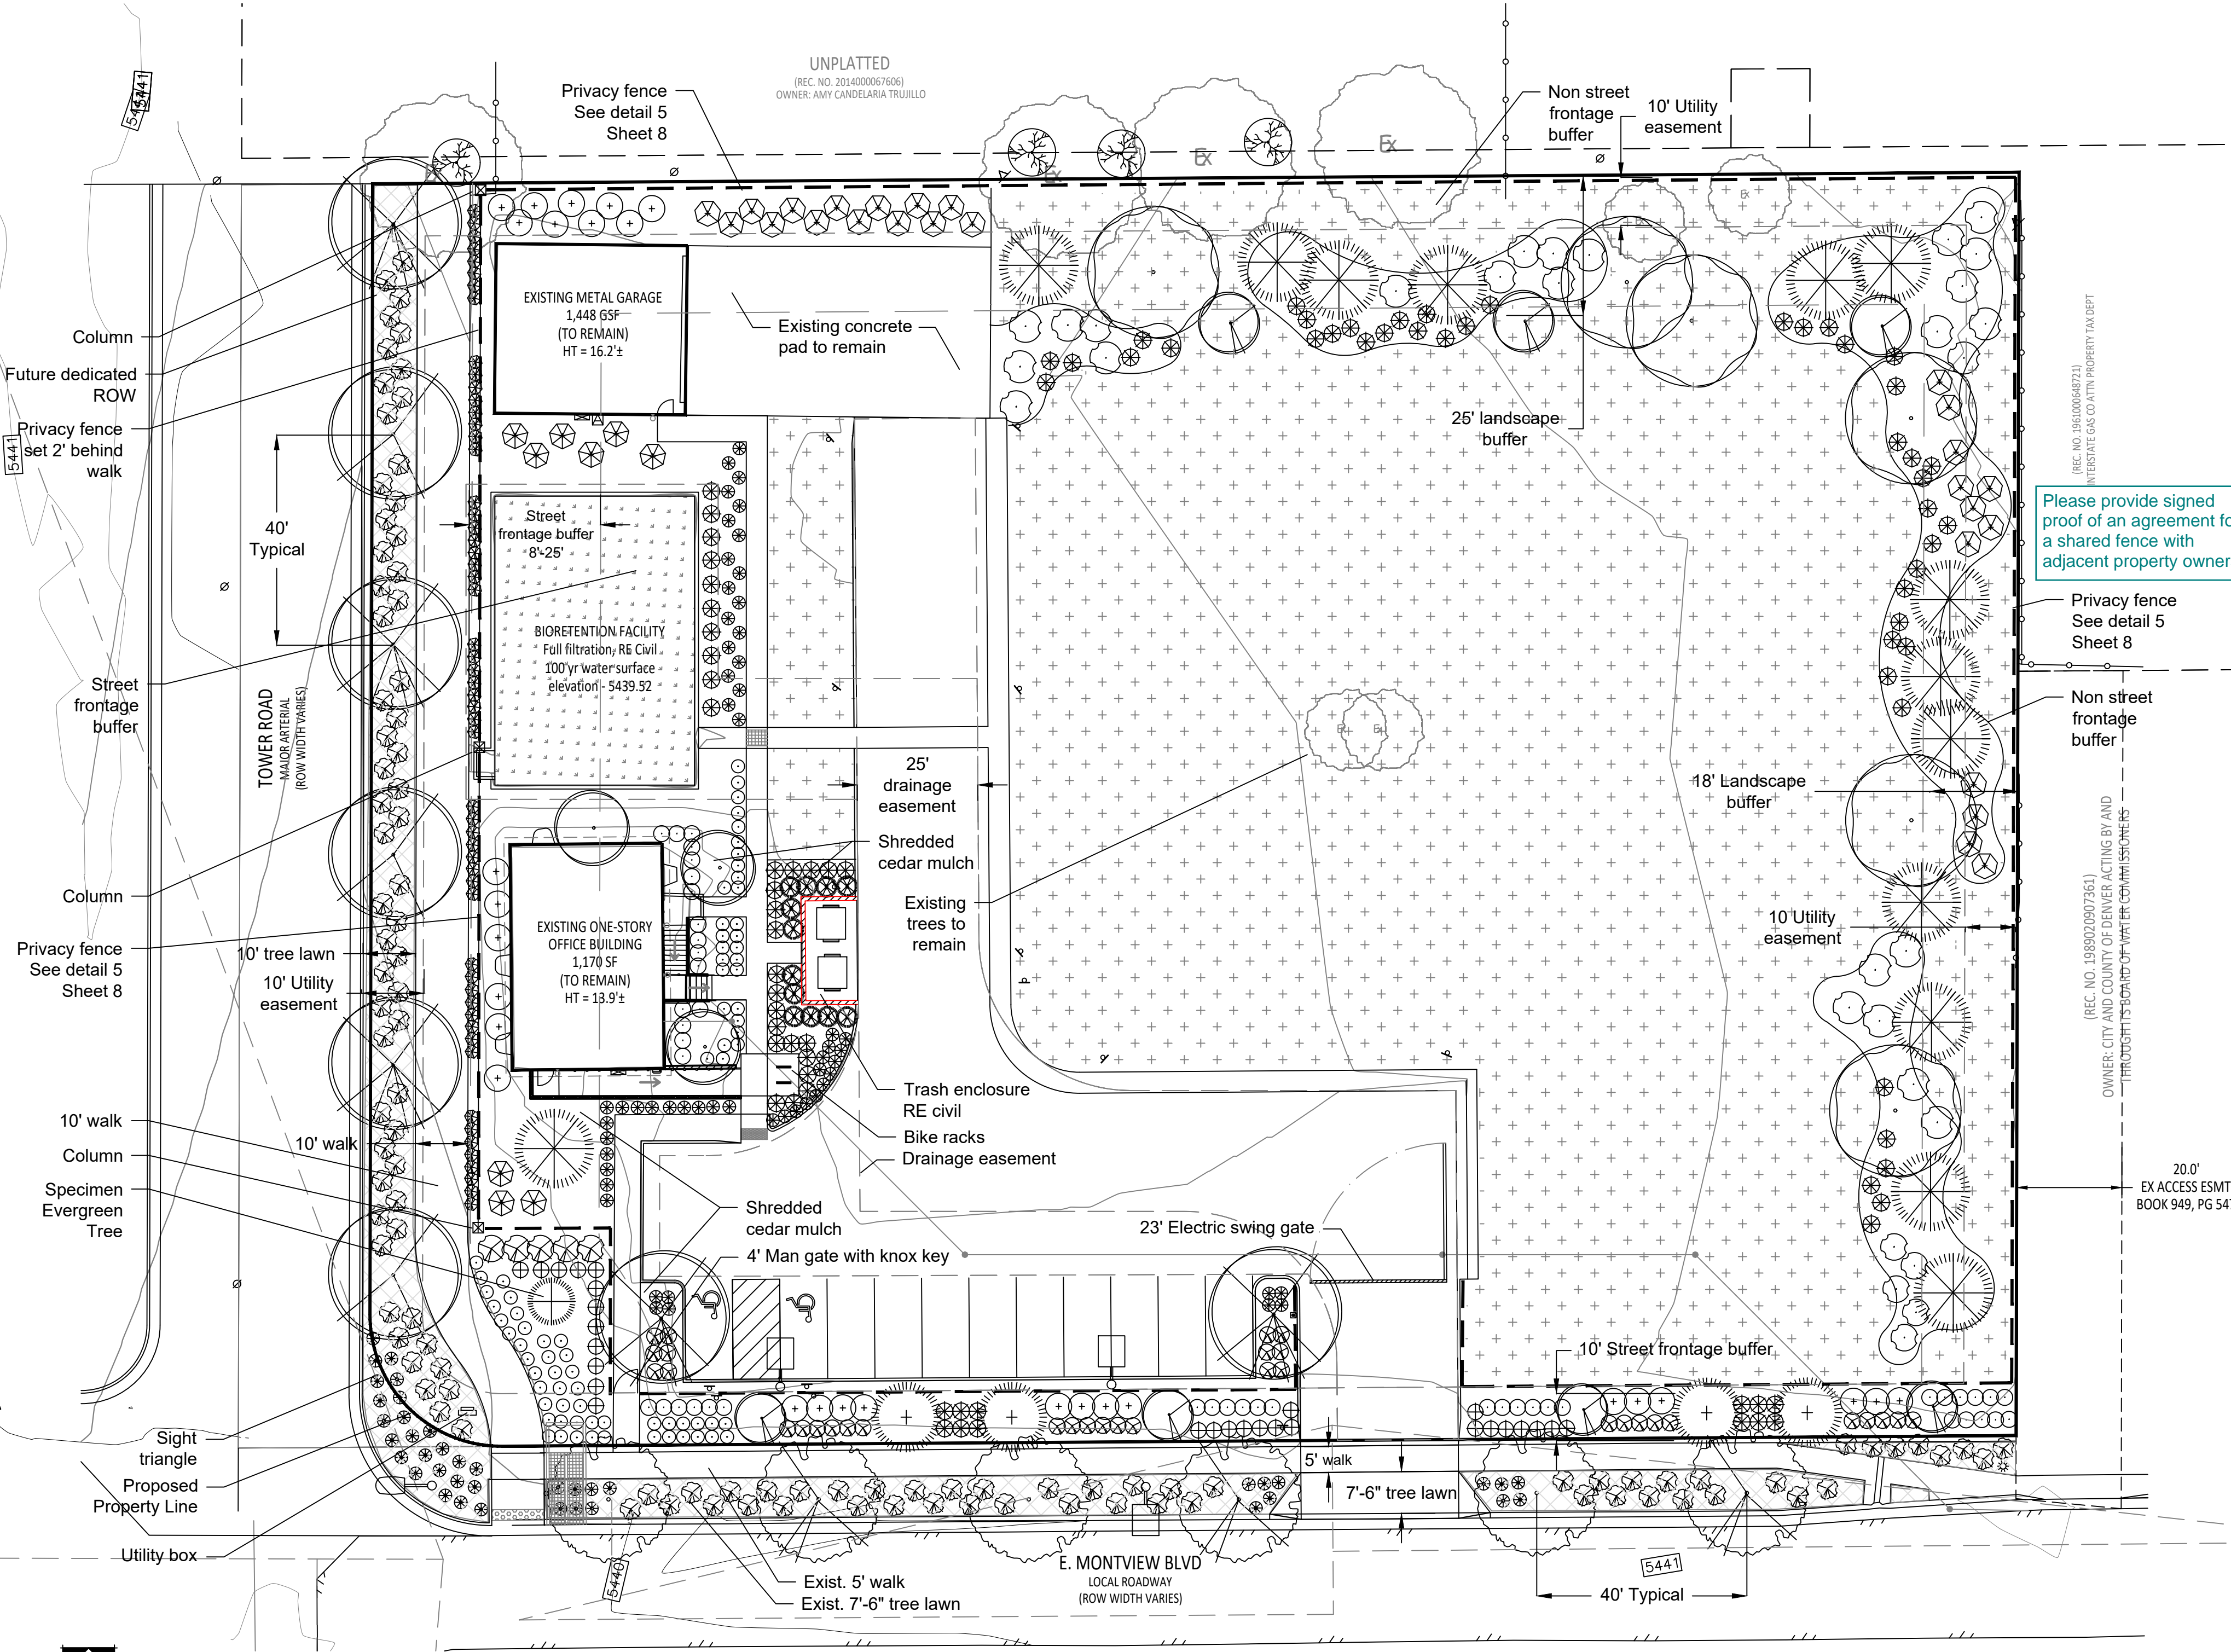

REQUIRED LANDSCAPE Per Article 146-4 Development Standards, Section4.7, Unified Development Ordinance

Table with 3 columns: REQUIRED LANDSCAPE TYPE, TREES & SHRUBS REQUIRED, TREES, SHRUBS & GRASSES PROVIDED. Rows include CURBSIDE LANDSCAPE, STREET FRONTAGE BUFFER, PARKING LOT LANDSCAPE, BUILDING PERIMETER LANDSCAPE, BIODETENTION FACILITY, and BUFFER WIDTHS.

* A LANDSCAPE DEFERRAL IS BEING REQUESTED FOR REQUIRED LANDSCAPE ALONG TOWER ROAD

City of Aurora Landscape Notes

- 1. A LANDSCAPE DEFERRAL IS BEING REQUESTED FOR REQUIRED LANDSCAPE ALONG TOWER ROAD DUE TO THE ULTIMATE ROADWAY BUILD OUT AND SITE CONSTRAINTS. LANDSCAPE WILL BE INSTALLED UPON COMPLETION OF THE ROADWAY.
- 2. ALL BED AREAS TO RECEIVE 4 CUBIC YARDS/1,000 SF OF SOIL AMENDMENT.
- 3. LIGHT LOCATIONS ARE SHOWN ON THE PLAN.
- 4. ALL UTILITY EASEMENTS SHALL REMAIN UNOBSTRUCTED AND FULLY ACCESSIBLE ALONG THEIR ENTIRE LENGTH FOR MAINTENANCE EQUIPMENT ENTRY.
- 5. THE DEVELOPER, HIS SUCCESSORS AND ASSIGNS, SHALL BE RESPONSIBLE FOR INSTALLATION, MAINTENANCE AND REPLACEMENT OF ALL LANDSCAPING MATERIALS SHOWN OR INDICATED ON THE APPROVED SITE PLAN OR LANDSCAPE PLAN ON FILE IN THE PLANNING DEPARTMENT. ALL LANDSCAPING WILL BE INSTALLED AS DELINEATED ON THE PLAN, PRIOR TO ISSUANCE OF CERTIFICATES OF OCCUPANCY. A LANDSCAPE DEFERRAL HAS BEEN REQUESTED, IF APPROVED LANDSCAPING WILL BE INSTALLED UPON COMPLETION OF THE ROADWAY.
- 6. ALL LANDSCAPE AREAS AND PLANT MATERIAL, EXCEPT FOR NON-IRRIGATED NATIVE, RESTORATIVE, AND DRYLAND GRASS MUST BE WATERED BY AN AUTOMATIC UNDERGROUND IRRIGATION SYSTEM. IRRIGATION SYSTEM DESIGN, INSTALLATION, OPERATION, AND MAINTENANCE SHALL CONFORM TO REQUIREMENTS FOUND IN THE CITY OF AURORA IRRIGATION ORDINANCE.
- 7. ALL PROPOSED LANDSCAPING WITHIN THE SITE TRIANGLE SHALL BE IN COMPLIANCE WITH COA ROADWAY SPECIFICATIONS SECTION 4.04.2.10
- 8. ALL LANDSCAPE PLANT MATERIAL SHALL NOT BE PLACED OR KEPT NEAR FIRE HYDRANTS IN A MANNER THAT WOULD PREVENT SUCH EQUIPMENT FROM BEING IMMEDIATELY DISCERNABLE. A FIVE FOOT CLEAR SPACE SHALL BE MAINTAINED AROUND THE CIRCUMFERENCE OF FIRE HYDRANTS. LANDSCAPING MATERIAL SHOWN WITHIN THE SITE PLAN CANNOT ENCROACH INTO ROADWAYS THAT ARE DEDICATED (OR DESIGNATED) AS FIRE LANE EASEMENTS (OR CORRIDORS).

WATER USE TABLE

Table with 2 columns: Water Use Category, Area. Rows include Total Landscape Area, High water use (turf), Medium water use (shrub beds), Low water use (native grass).

BIODETENTION POND

Total Area - 2,090 sf (0 sf above the 100 yr WSE 5439.32)
Trees required 0, shrubs required 0
Trees provided 0, shrubs provided 0

2020 TOWER ROAD REDEVELOPMENT
SITE PLAN
CITY OF AURORA, COUNTY OF ADAMS, STATE OF COLORADO

NOT FOR CONSTRUCTION


Table with 3 columns: #, DESC / DATE, BY. Rows include 1ST COMMENTS / 10/4/24 and 2ND COMMENTS / 10/29/24.


LANDSCAPE PLAN

"NOT FOR CONSTRUCTION"

LOCATED IN THE NORTHEAST 1/4 OF SECTION 34, TOWNSHIP 3, RANGE 66 WEST OF THE 6TH P.M.
CITY OF AURORA, COUNTY OF ADAMS, STATE OF COLORADO
ADDRESS: 2020 TOWER ROAD, AURORA, CO

State of Colorado License #400

 **Bioretention Facility**
 Arkansas Valley Seed Company (303.320.7500)
 Detention Wetland Seed Mix
 45% Reed Canary Grass
 25% Improved Meadow Brome
 25% Garrison Creeping Foxtail
 5% Climax Timothy
 Seeding rate: 10lbs/acre

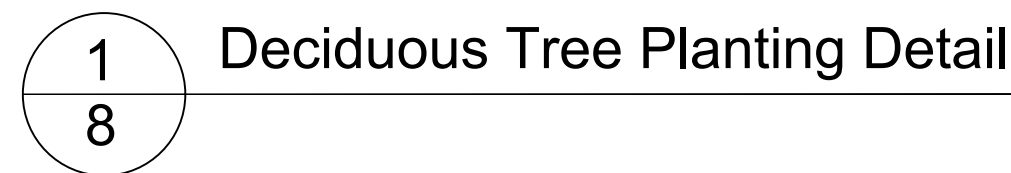

2020 TOWER ROAD REDEVELOPMENT
SITE PLAN
CITY OF AURORA, COUNTY OF ADAMS, STATE OF COLORADO

2020
SITE PLAN
CITY OF ALBUQUERQUE

NOT FOR CONSTRUCTION

3

2020 TOWER ROAD REDEVELOPMENT

SITE PLAN

LOCATED IN THE NORTHEAST 1/4 OF SECTION 34, TOWNSHIP 3, RANGE 66 WEST OF THE 6TH P.M.
CITY OF AURORA, COUNTY OF ADAMS, STATE OF COLORADO
ADDRESS: 2020 TOWER ROAD, AURORA, CO



Drinkwine Designs, LLC
2602 Hanover Court
Denver, CO 80238


Nate@drinkwineDESIGNS.com
o: 833.800.4393 | f: 888.909.5549




2020 TOWER ROAD REDEVELOPMENT

SITE PLAN


CITY OF AURORA, COUNTY OF ADAMS, STATE OF COLORADO

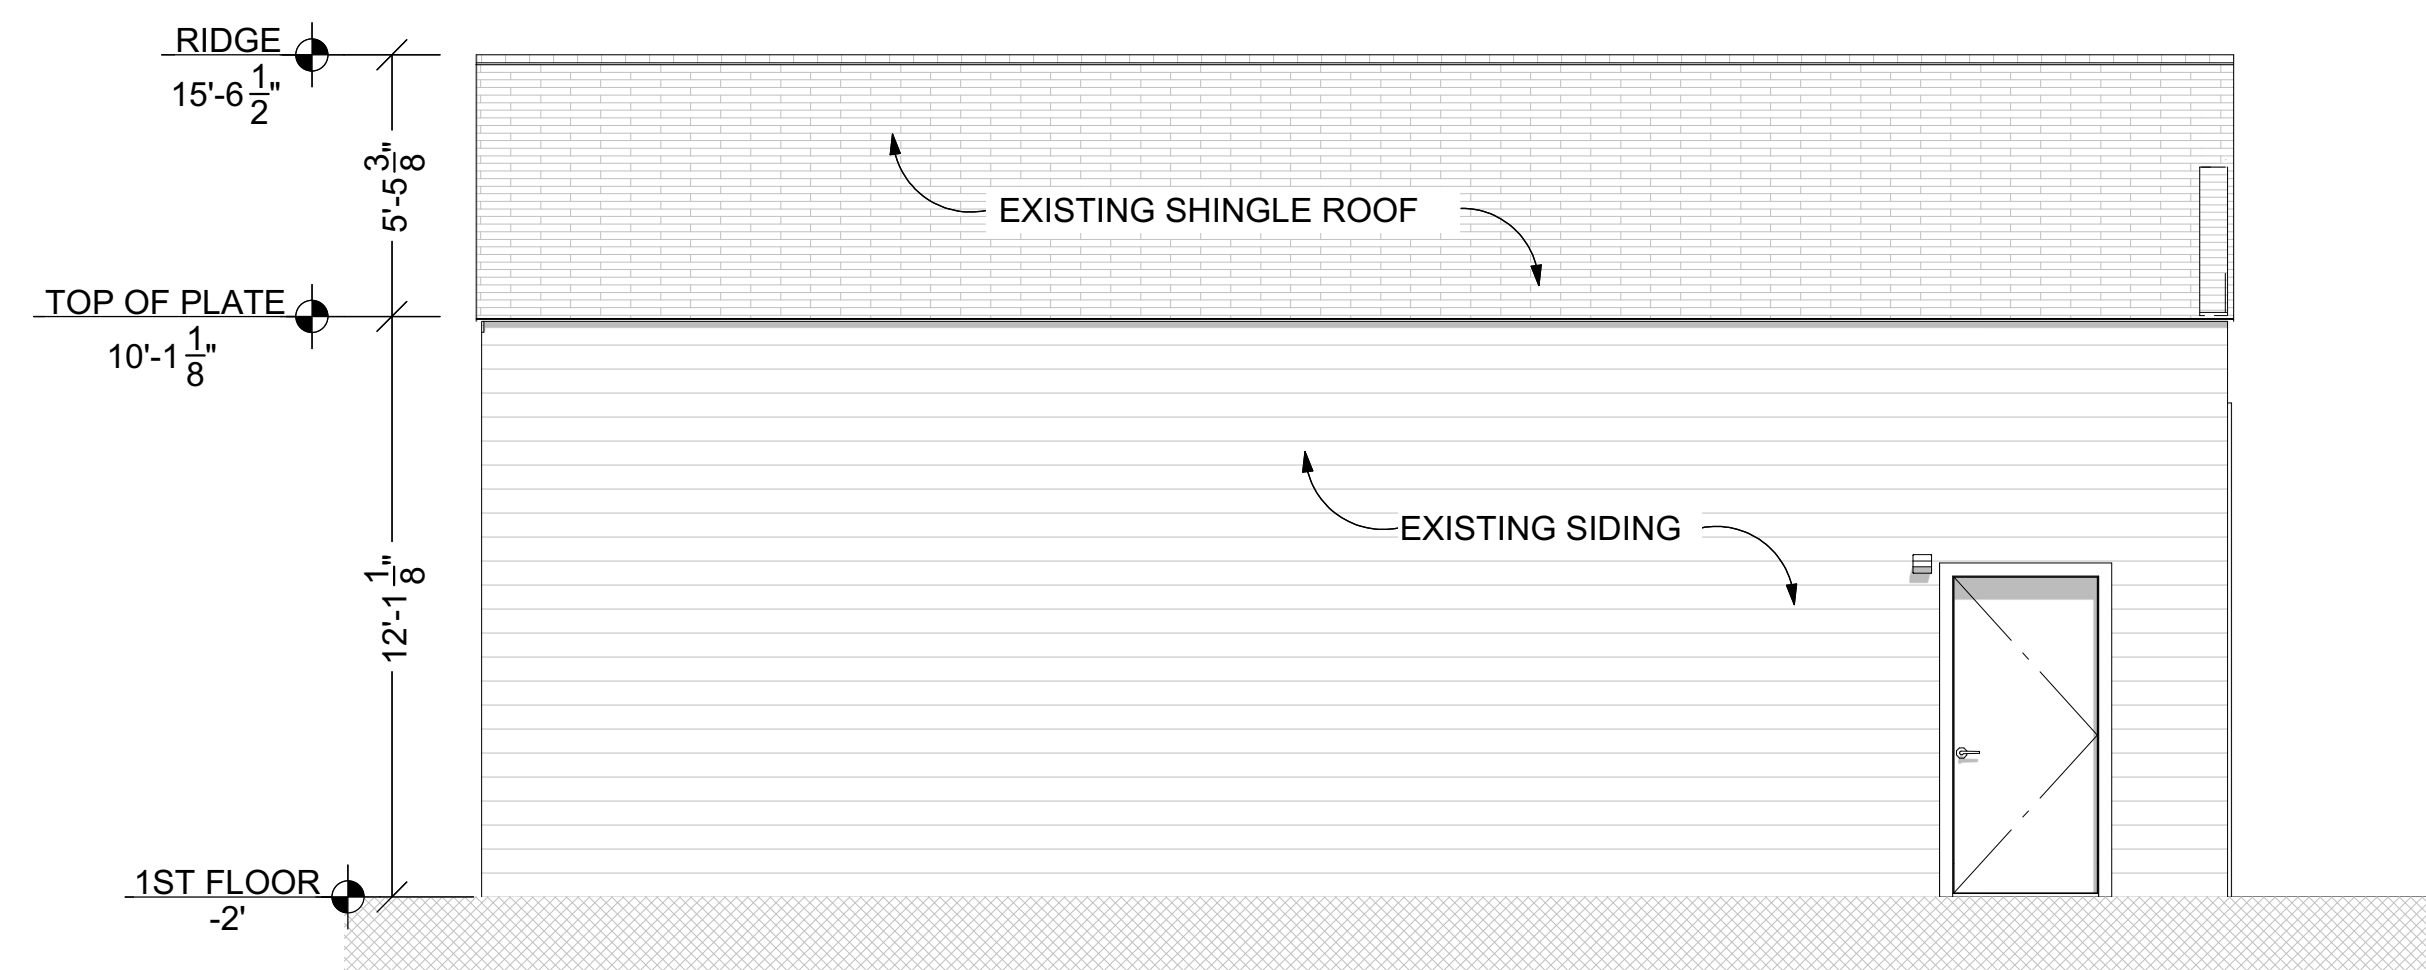


C5	North Elevation (Vinyl Siding Building)	SCALE: %box_scale%
----	--	--------------------

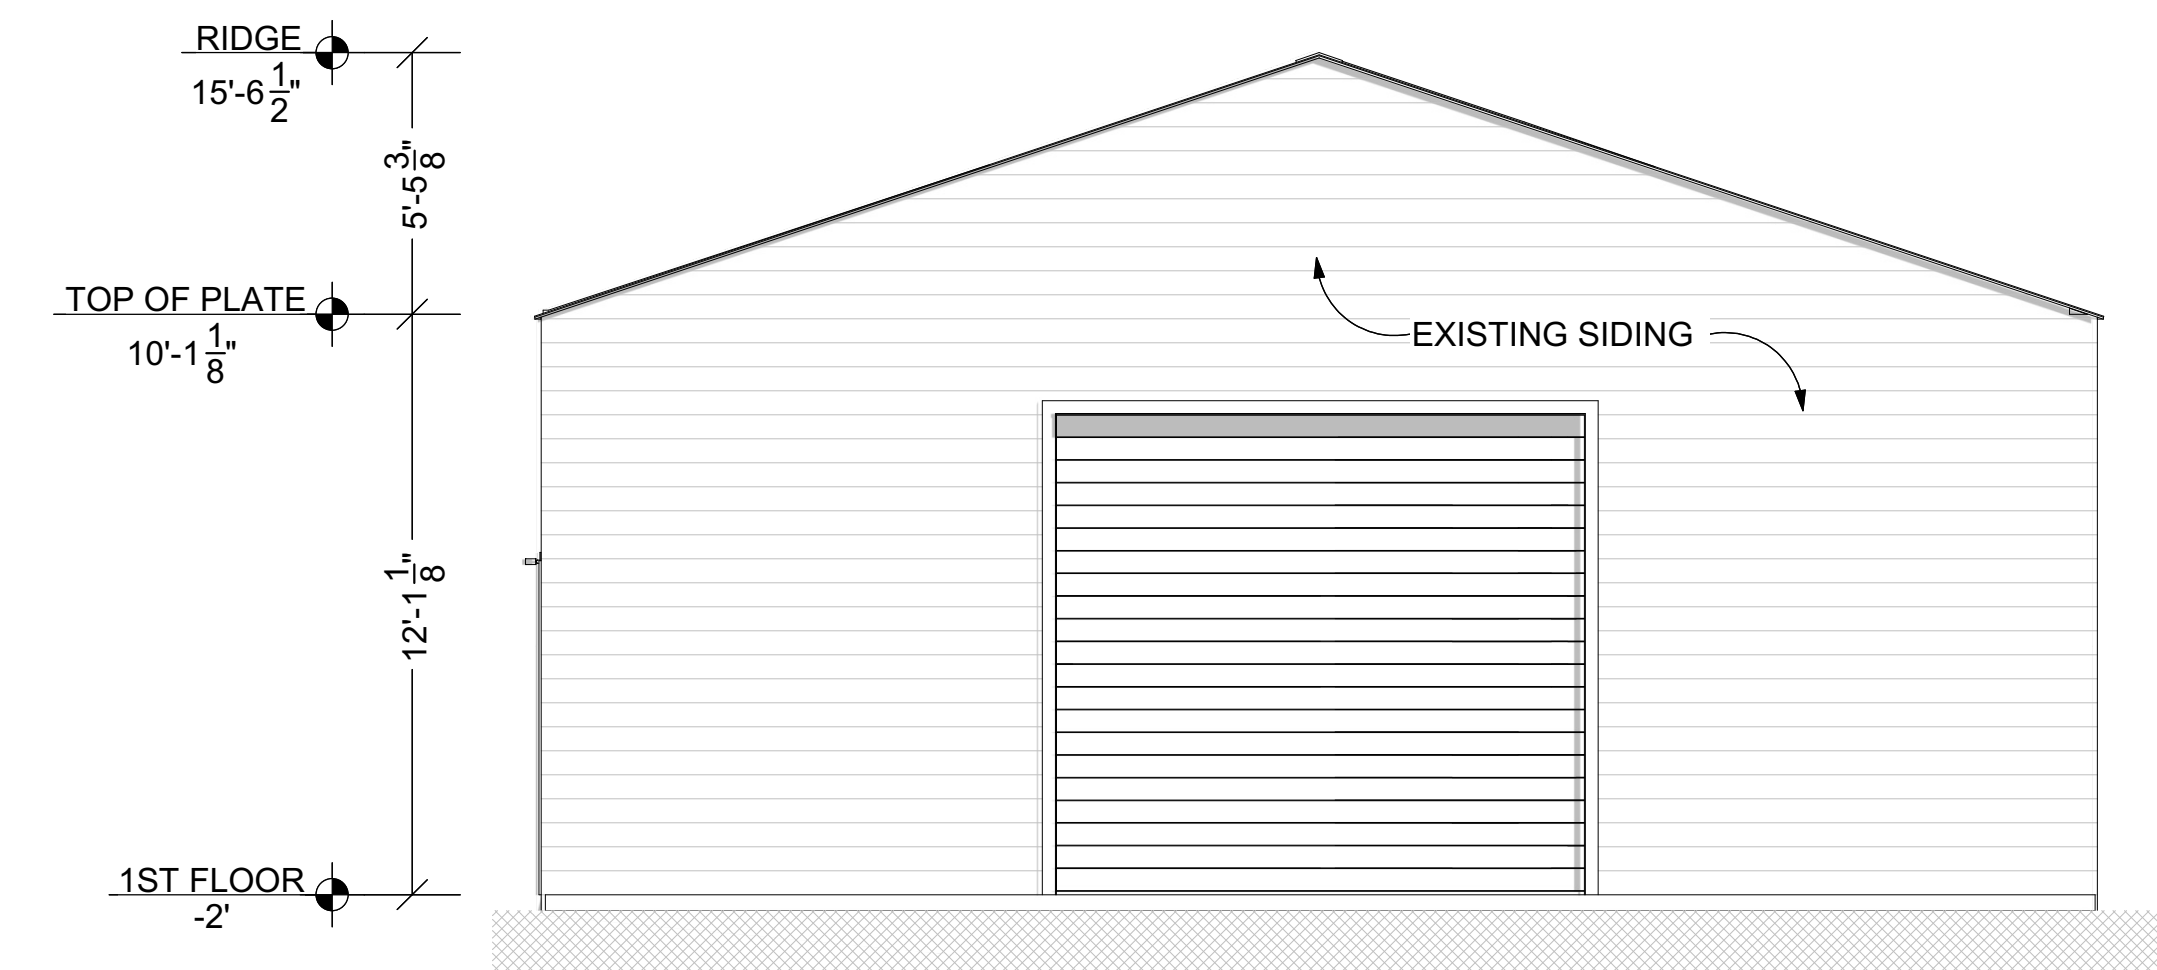

C2 East Elevation (Vinyl Siding Building) SCALE: %box_scale%

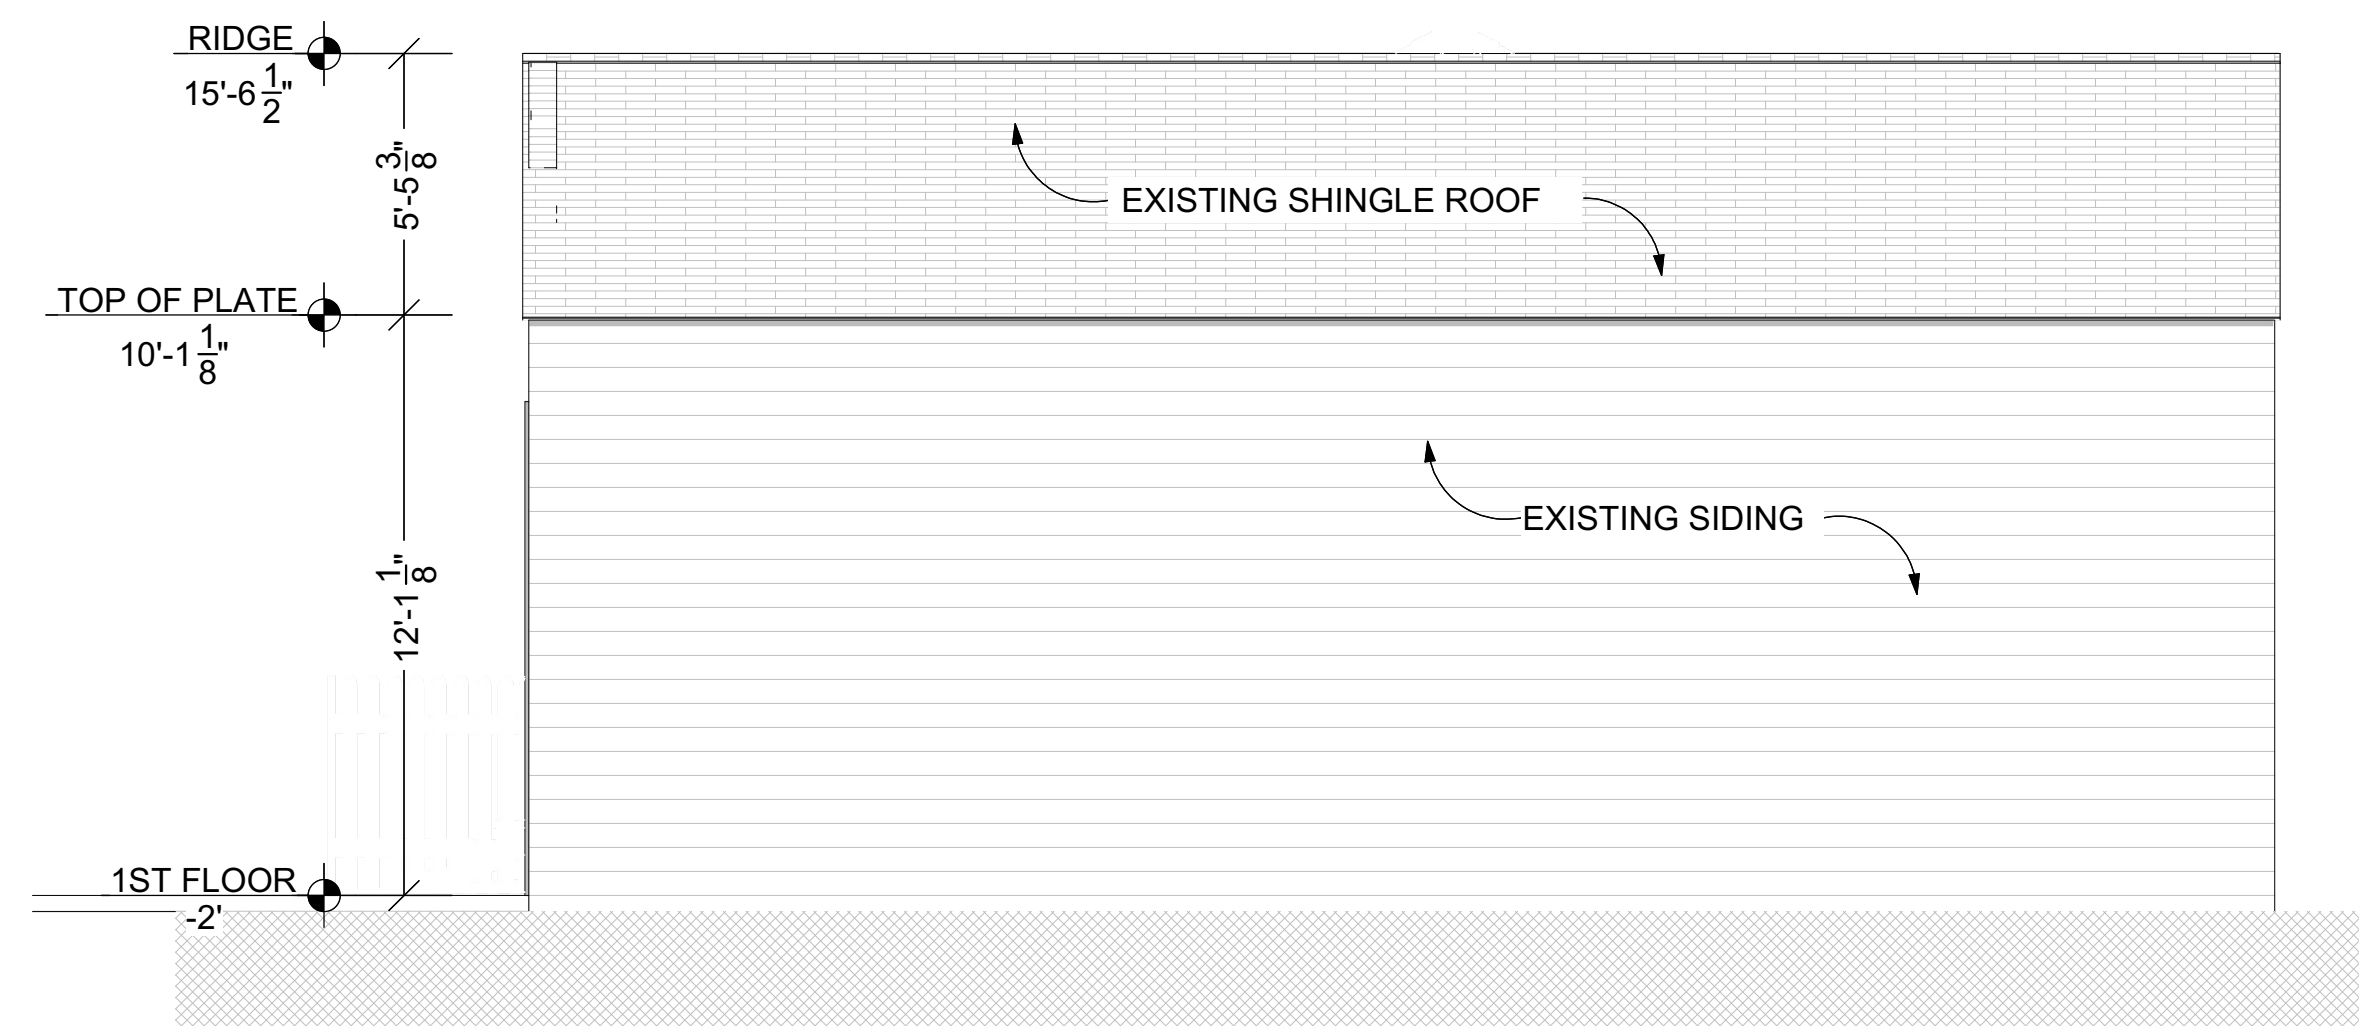

A5 South Elevation (Vinyl Siding Building) SCALE: %box scale%

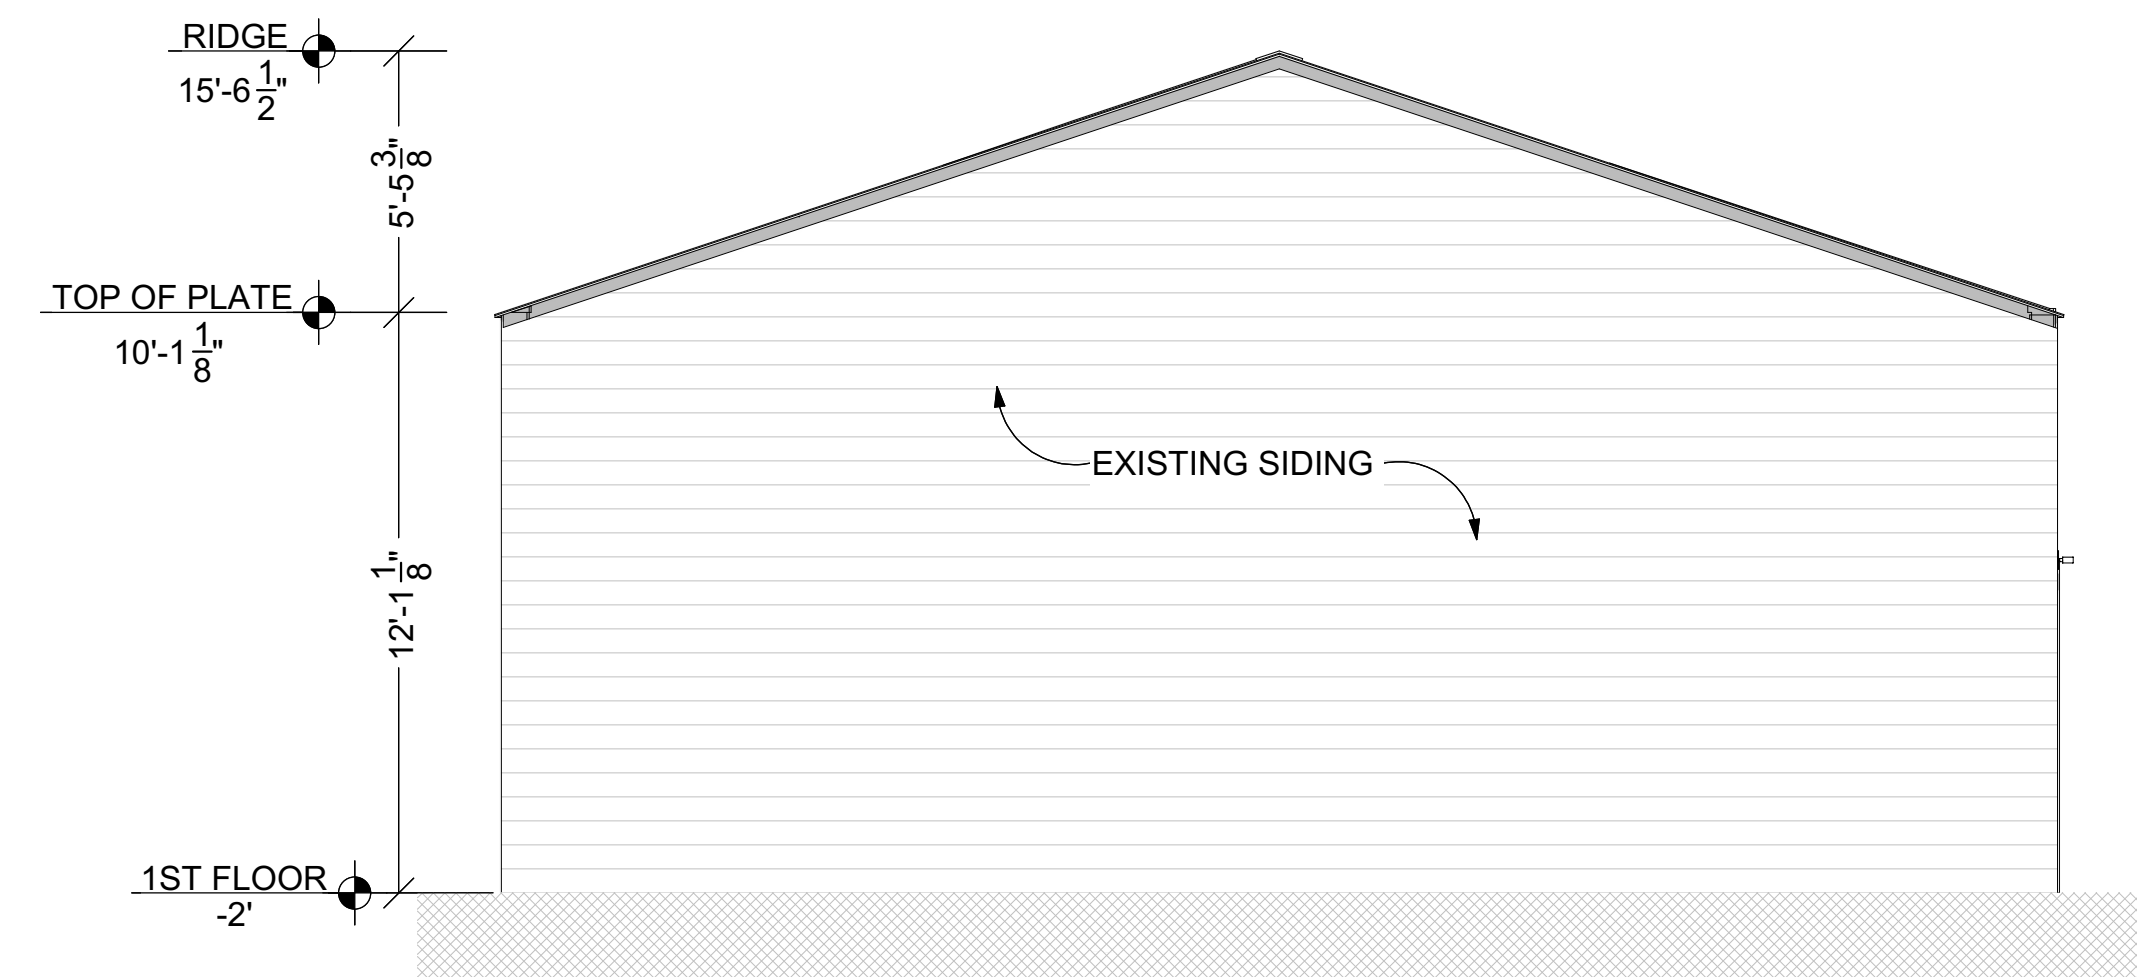

A2 West Elevation (Vinyl Siding Building)

NOT FOR CONSTRUCTION

[illegible]**ELEVATIONS:**

2020 TOWER ROAD REDEVELOPMENT

SITE PLAN

LOCATED IN THE NORTHEAST 1/4 OF SECTION 34, TOWNSHIP 3, RANGE 66 WEST OF THE 6TH P.M.
CITY OF AURORA, COUNTY OF ADAMS, STATE OF COLORADO
ADDRESS: 2020 TOWER ROAD, AURORA, CO



Drinkwine Designs, LLC
2602 Hanover Court
Denver, CO 80238


Nate@drinkwineDESIGNS.com
o: 833.800.4393 | f: 888.909.5549




2020 TOWER ROAD REDEVELOPMENT

SITE PLAN


CITY OF AURORA, COUNTY OF ADAMS, STATE OF COLORADO

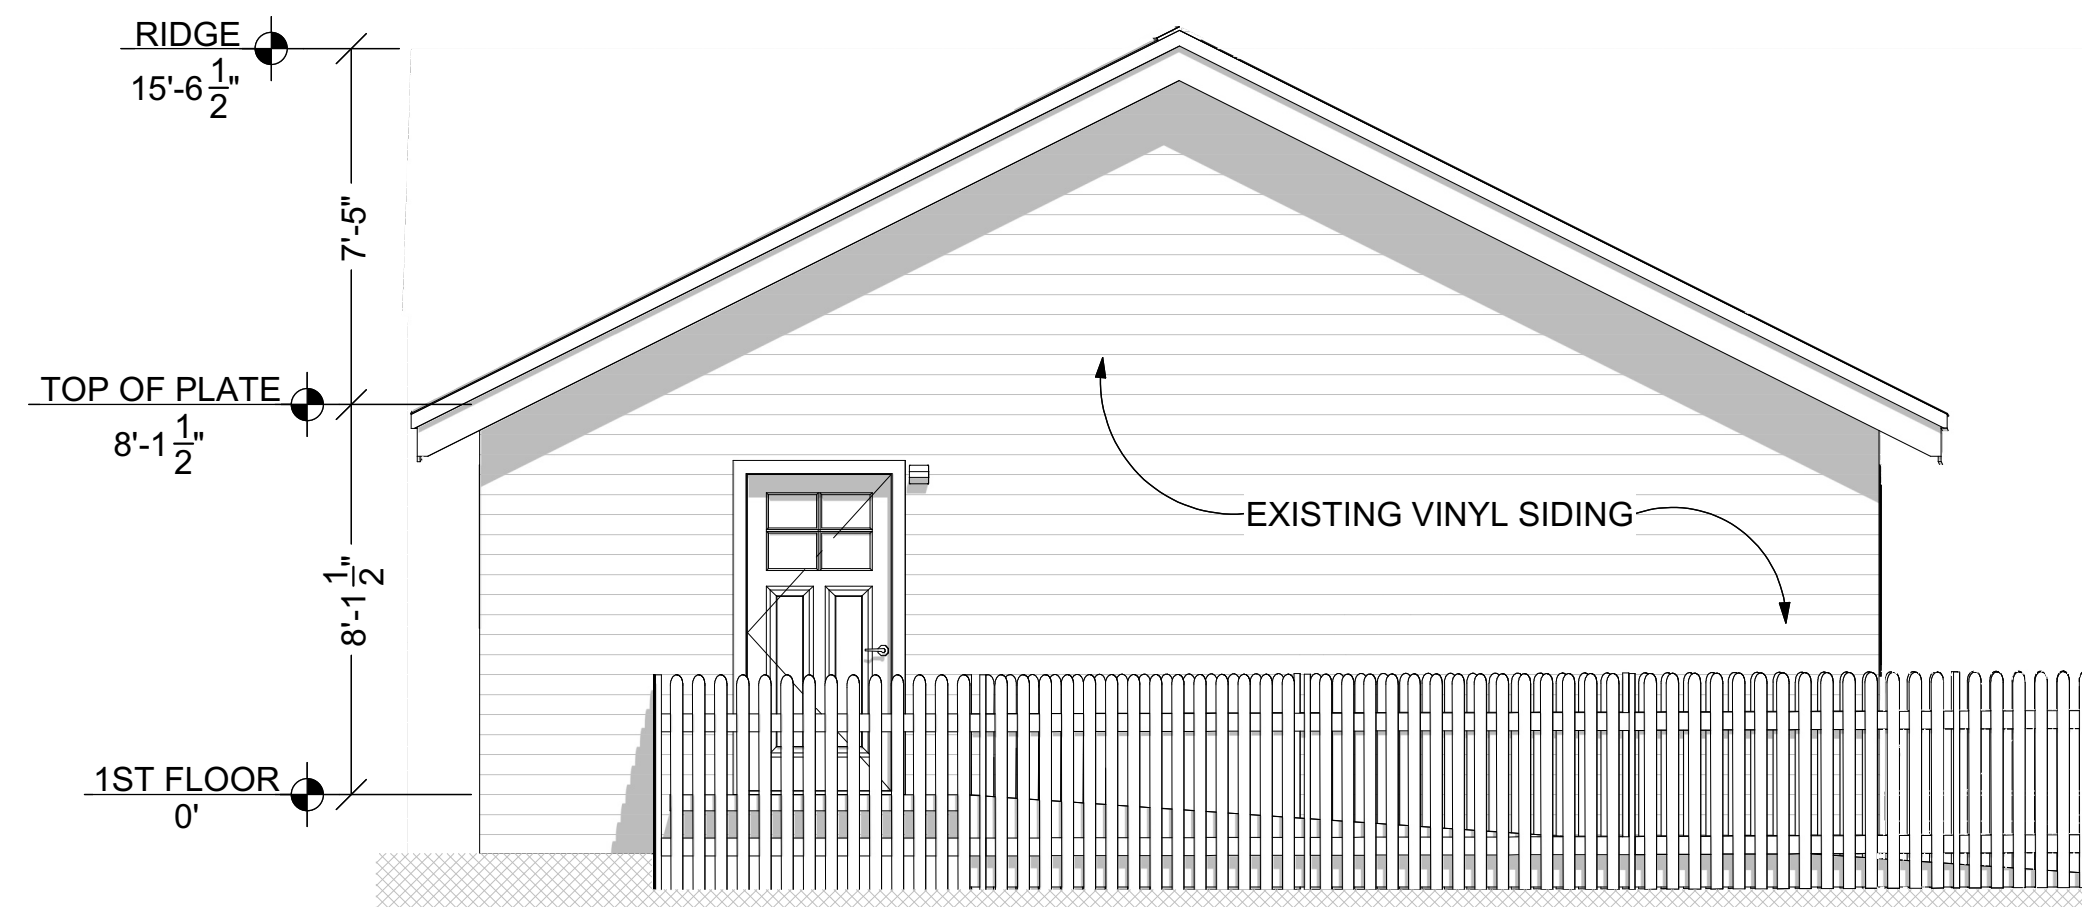


C6	North Elevation (One Story Vinyl Siding Building)	SCALE: %box_scale%
----	---	--------------------

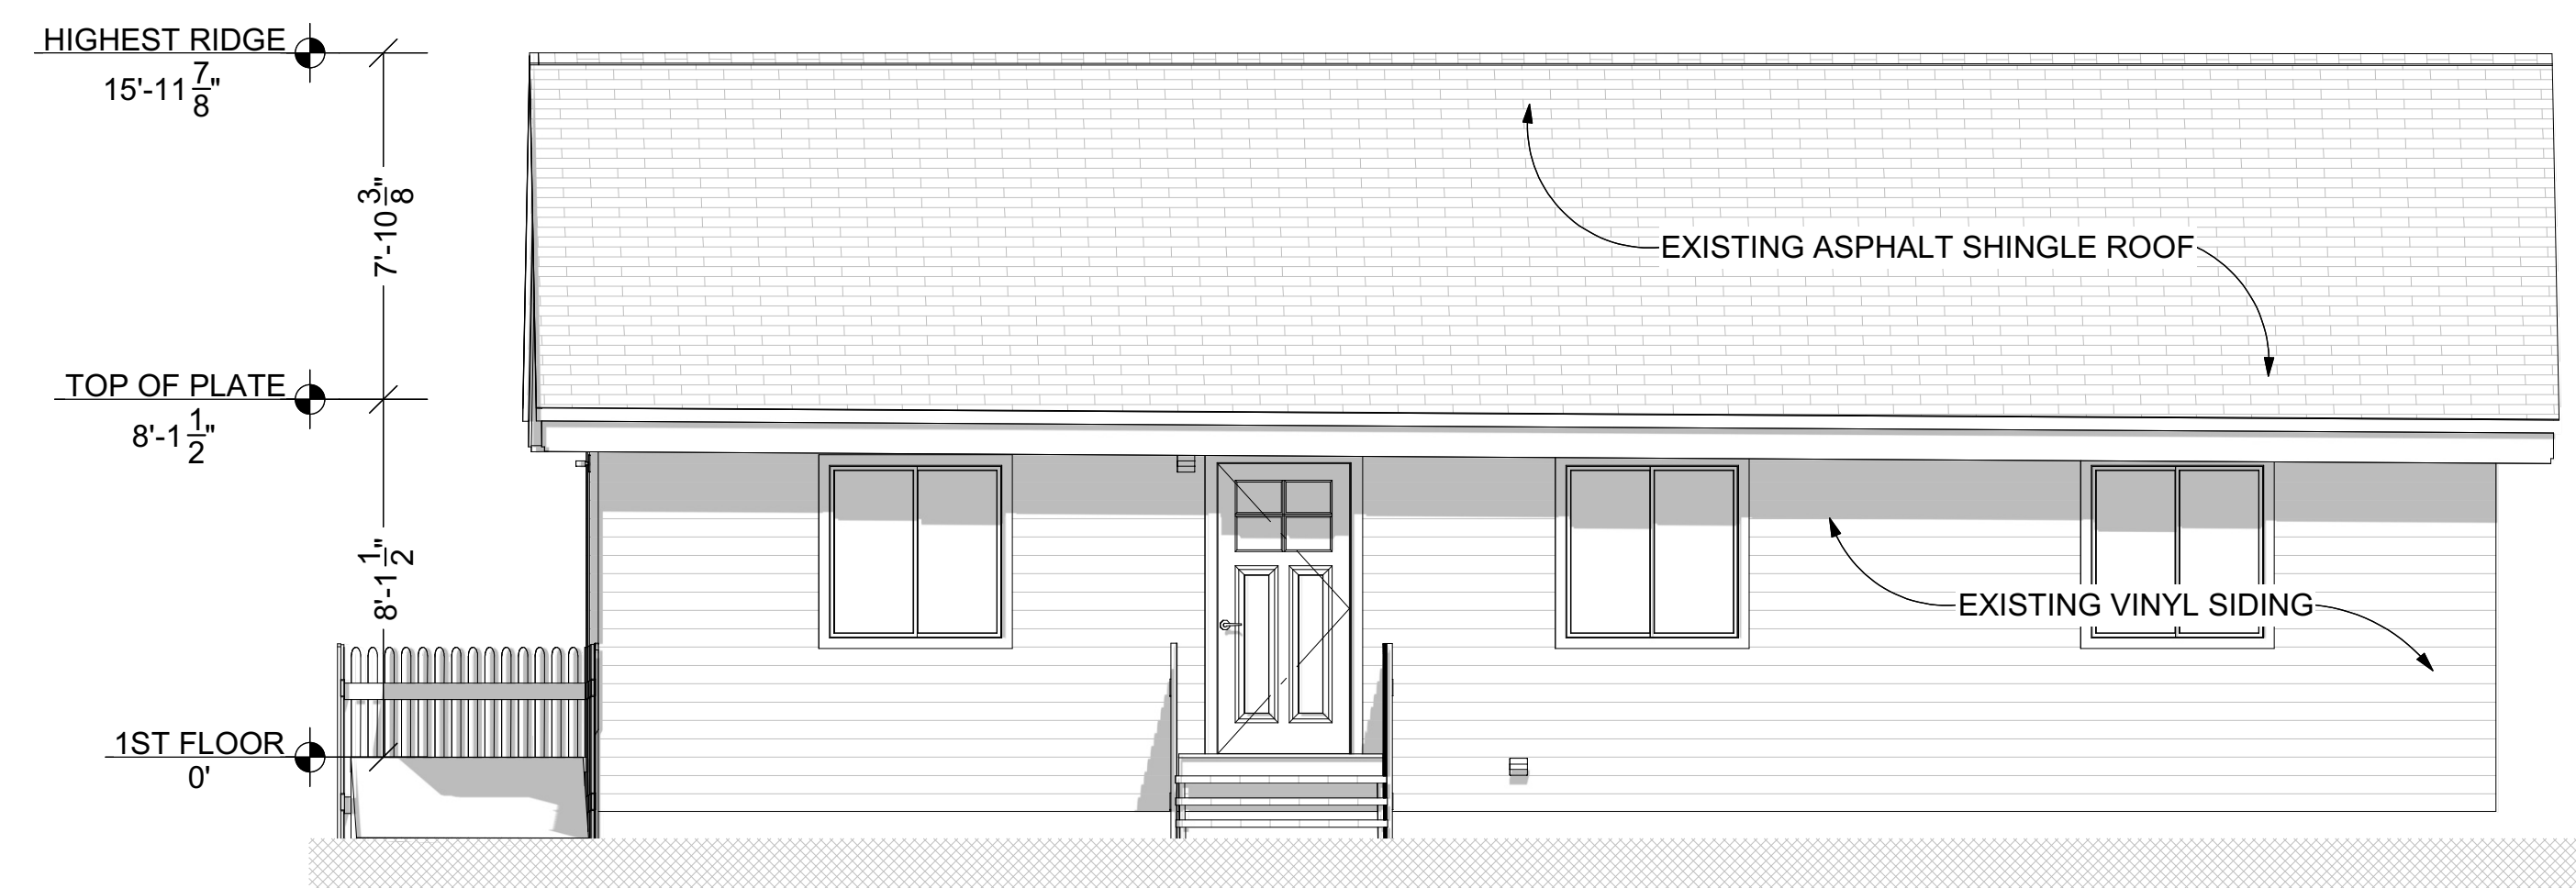

C2	East Elevation (One Story Vinyl Siding Building)	SCALE: %box_scale%
----	--	--------------------

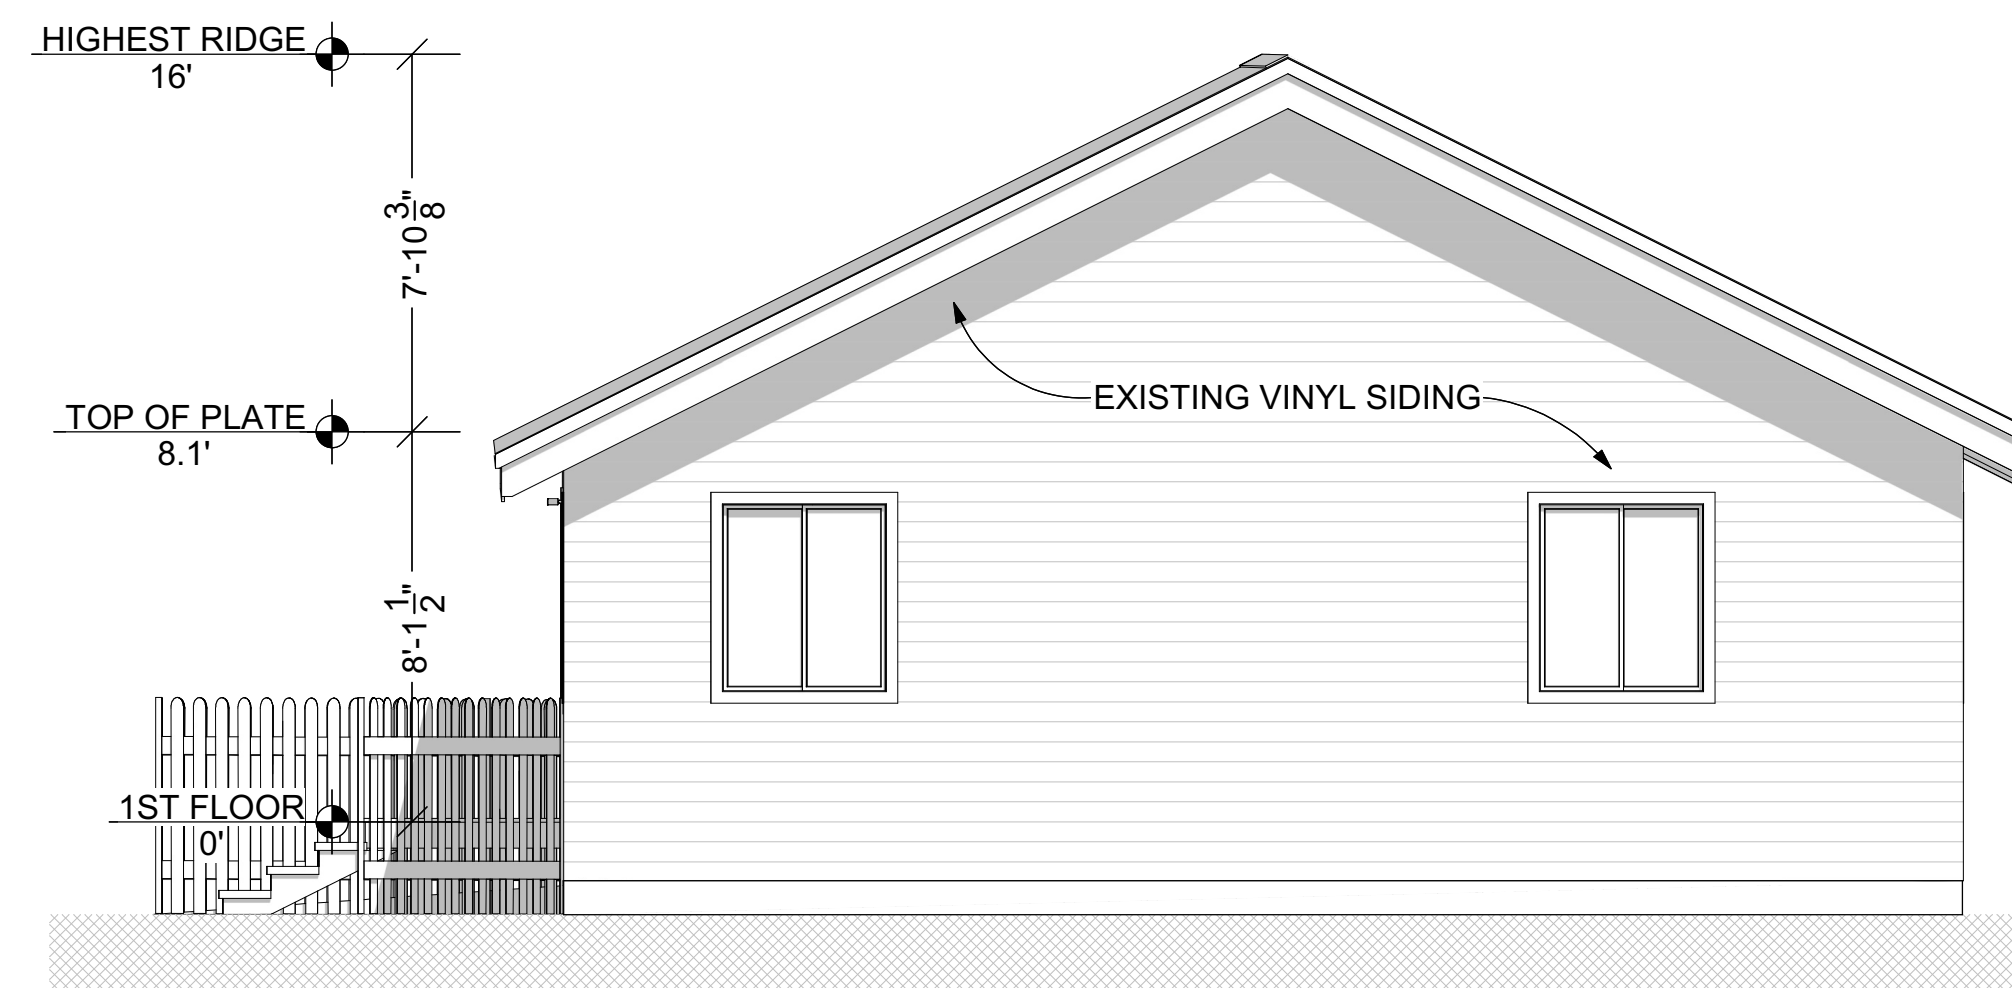

A6 **South Elevation (One Story Vinyl Siding Building)** SCALE: %box_scale%

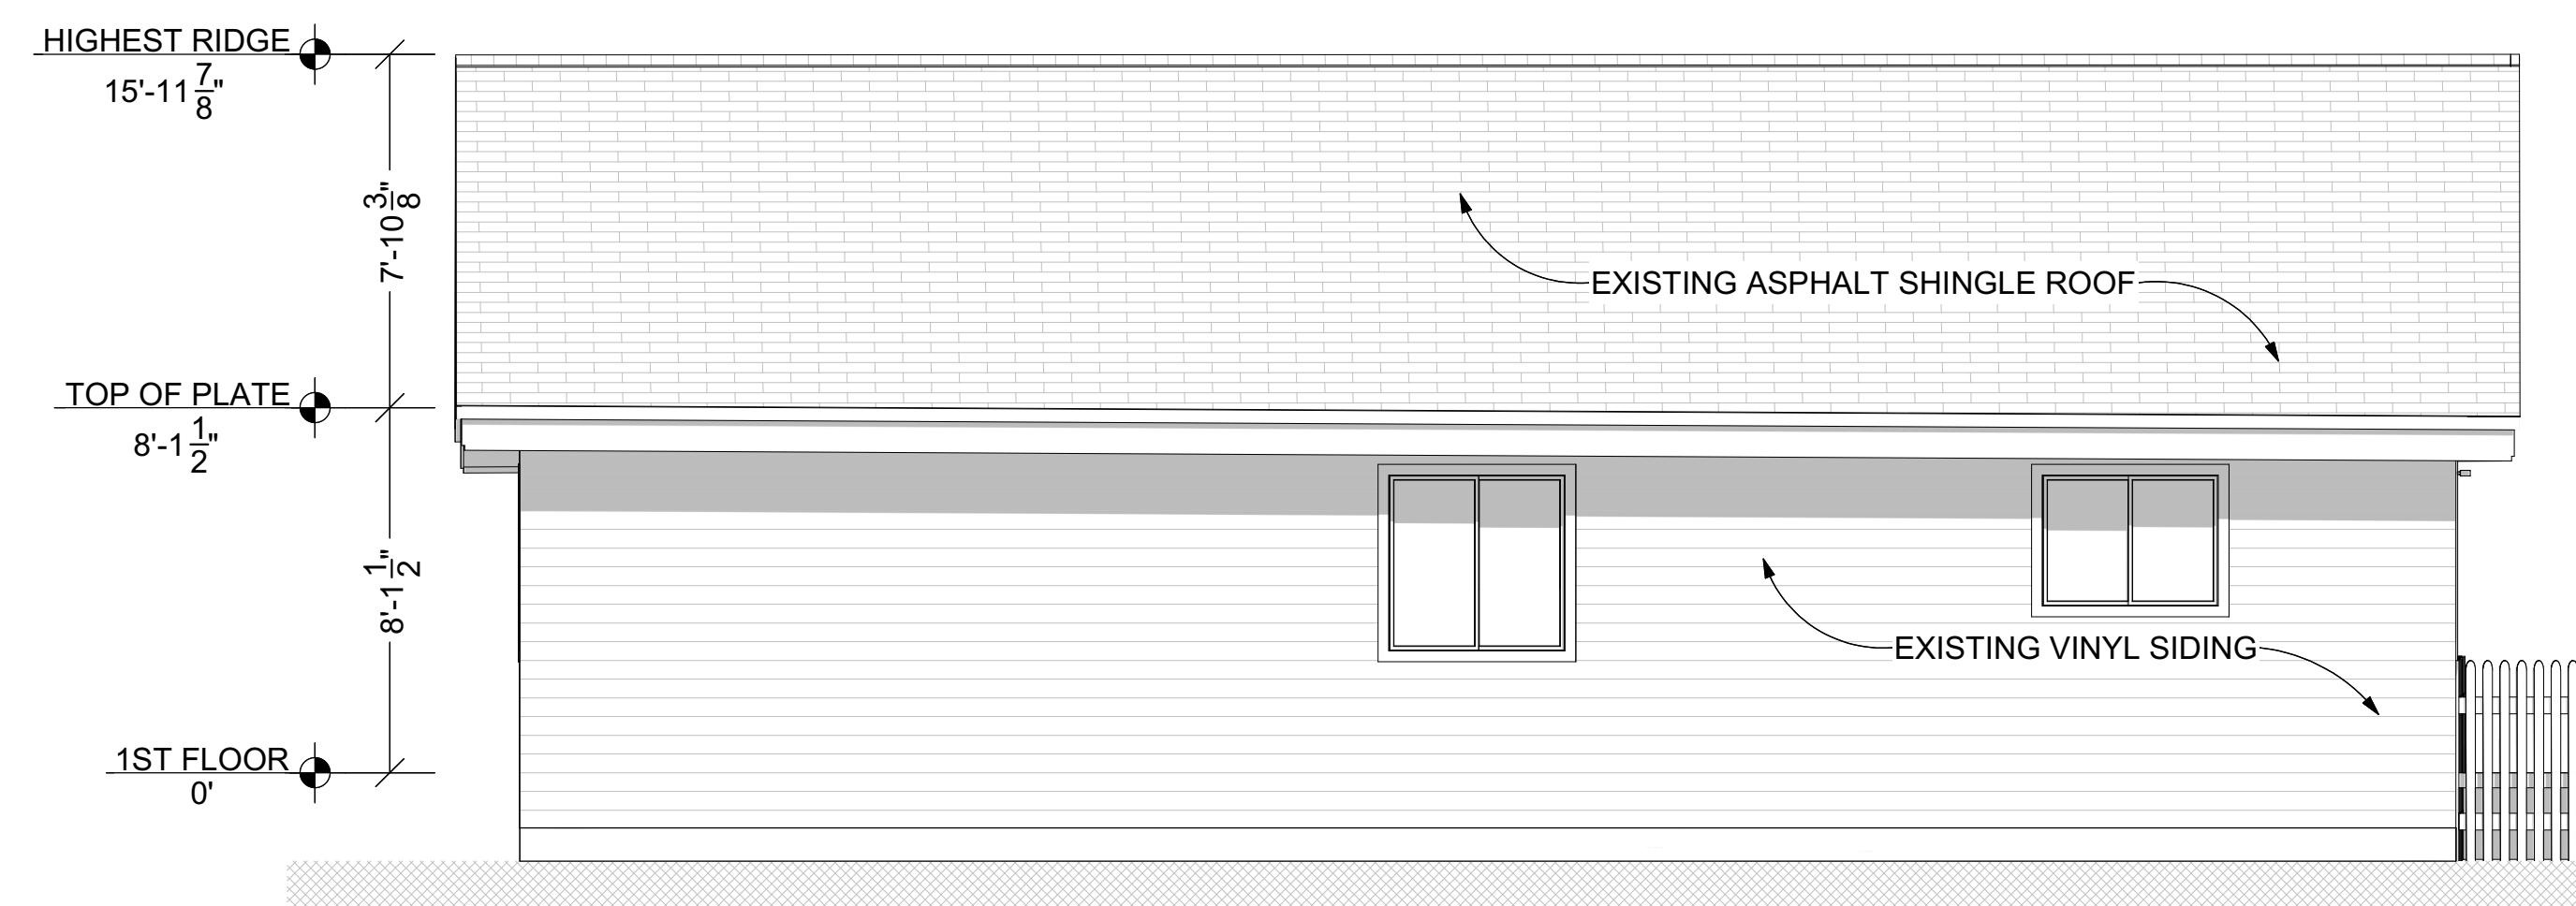


A3	West Elevation (One Story Vinyl Siding Building)	SCALE: %box_scale%
----	--	--------------------

NOT FOR CONSTRUCTION

[illegible]**ELEVATIONS:**

10

LOCATED IN THE NORTHEAST 1/4 OF SECTION 34, TOWNSHIP 3, RANGE 66 WEST OF THE 6TH P.M.
CITY OF AURORA, COUNTY OF ADAMS, STATE OF COLORADO
ADDRESS: 2020 TOWER ROAD, AURORA, CO

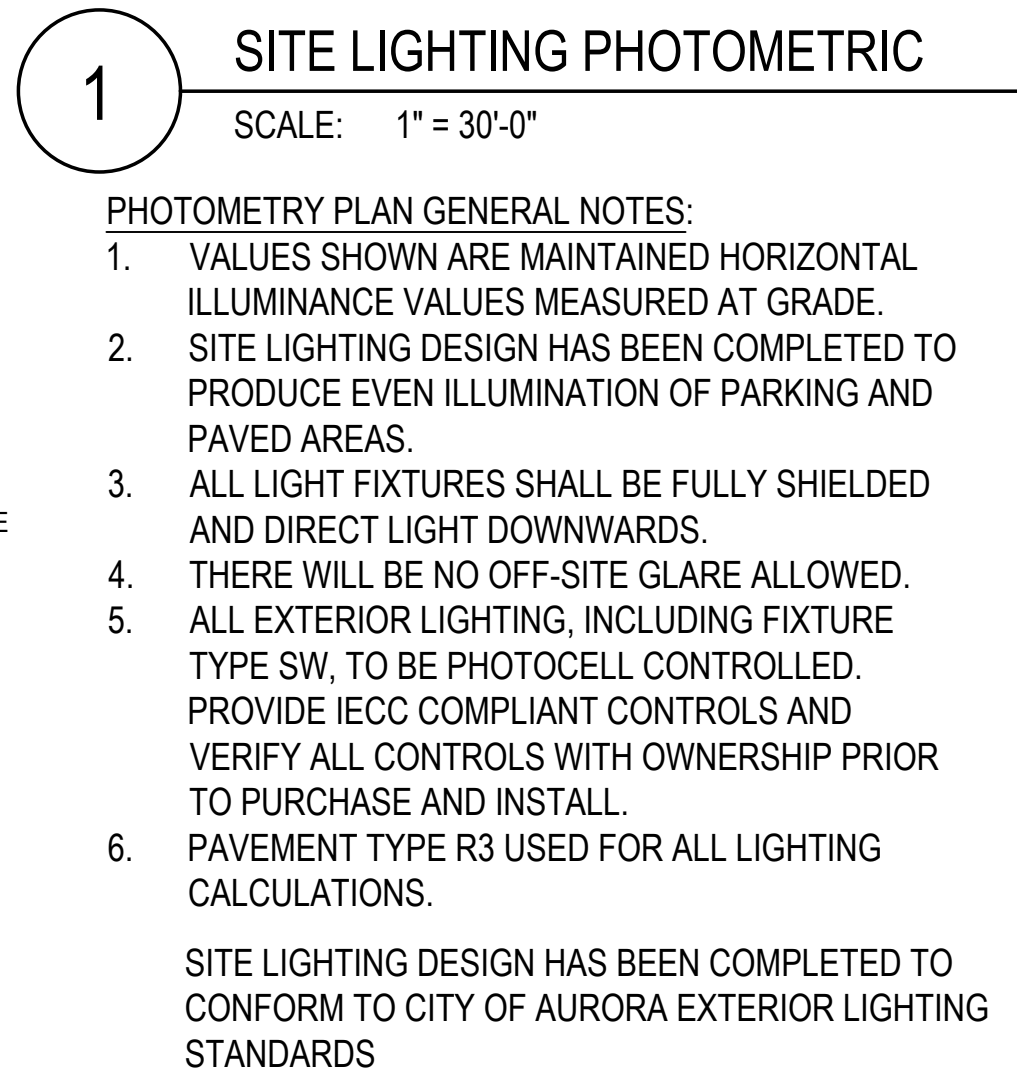

LIGHTING CALCULATION STATISTICS SUMMARY:					
	<u>AVERAGE</u>	<u>MAXIMUM</u>	<u>MINIMUM</u>	<u>MAX/MIN</u>	<u>AVG/MIN</u>
OVERALL SITE:	1.0fc	4.9fc	0.0fc	NA	NA
PARKING:	3.8fc	5.0fc	3.0fc	1.7:1	1.3:1

ILLUMINATION WITHIN THE SITE MUST COMPLY WITH THE 2015/2021 INTERNATIONAL BUILDING CODE REQUIREMENT FROM SECTION 1006 - MEANS OF EGRESS ILLUMINATION. SECTION 1006. ILLUMINATION REQUIRED: THE MEANS OF EGRESS, INCLUDING THE EXIT DISCHARGE, SHALL BE ILLUMINATED AT ALL TIMES THE BUILDING IS OCCUPIED. SECTION 1006.2 ILLUMINATION LEVEL. THE MEANS OF EGRESS ILLUMINATION LEVEL SHALL NOT BE LESS THAN 1 FOOT-CANDLE (11 LUX) AT THE FLOOR LEVEL AND CONTINUING TO THE "PUBLIC WAY".

THE PHOTOMETRIC PLAN MUST SHOW THE ACCESSIBLE ROUTE THROUGHOUT THE SITE. PLEASE ENSURE THAT A MINIMUM OF 1 FOOT CANDLE OF LIGHTING IS PROVIDED WITHIN THE ACCESSIBLE ROUTE.

PROPOSED STREET LIGHT LOCATIONS ARE CONCEPTUAL.
FINAL LOCATIONS WILL BE DETERMINED WITH PHOTOMETRIC
ANALYSIS SUBMITTED WITH THE STREET LIGHTING PLANS IN
THE CIVIL PLAN SUBMITTAL.

STREET INFORMATION:				
	# OF LANES	BTB CURB WIDTH	PED ACTIVITY LEVEL	PAVEMENT TYPE
MAJOR ARTERIAL STREET (TOWER RD.):	6	107'	LOW	R3
LOCAL STREET (E. MONTVIEW BLVD.):	2	22'	LOW	R3

2020 TOWER ROAD REDEVELOPMENT
SITE PLAN
CITY OF AURORA, COUNTY OF ADAMS, STATE OF COLORADO

NOT FOR CONSTRUCTION

[illegible]

ULTIMATE SITE LIGHTING
PLAN
11

2020 TOWER ROAD REDEVELOPMENT

SITE PLAN

LOCATED IN THE NORTHEAST 1/4 OF SECTION 34, TOWNSHIP 3, RANGE 66 WEST OF THE 6TH P.M.
CITY OF AURORA, COUNTY OF ADAMS, STATE OF COLORADO
ADDRESS: 2020 TOWER ROAD, AURORA, CO



STUDIO LIGHTNING
63 SUNSET DR.
BAILEY, CO 80421
303.242.1572



WORK@RAPTOR-CIVIL.COM
WWW.RAPTOR-CIVIL.COM
720-774-7736

2020 TOWER ROAD REDEVELOPMENT

SITE PLAN

CITY OF AURORA, COUNTY OF ADAMS, STATE OF COLORADO

NOT FOR CONSTRUCTION

REVISION BLOCK		
#	DESC / DATE	BY
1	1ST COMMENTS / 10/4/24	MEJ
2	2ND COMMENTS / 10/29/24	

LIGHTING DETAILS

PRIVATE LUMINAIRE SCHEDULE

Symbol	Label	General Description	Mounting Height	Color	Catalog Number	Lamp	LLF	Watts	Shielding	Control
	SP1	SITE POLE PARKING & DRIVES	20'-0" AFG	BLACK	MCGRRAW-EDISON GLEON-SA1C-730-U-T4W- BK-DIM-MA1036-XX	LED	1.00	59W	FULL CUTOFF	PHOTOCELL DUSK TO DAWN
	SW	WALL SCONCE ENTRIES	8'-0" AFG	BLACK	LUMIERE 303-W1-LEDB1-3000- UNV-T4-DIM10-BK	LED	1.00	8.5W	FULL CUTOFF	PHOTOCELL DUSK TO DAWN
	WP	WALL PACK WALKWAYS	8'-0" AFG	BLACK	INVUE ENV-SA1A-730-U-T4FT- BK-DIM	LED	1.00	20W	FULL CUTOFF	PHOTOCELL DUSK TO DAWN

DESCRIPTION

The Entri LED luminaire features a classic and stylish design with the added benefits of solid state lighting technology, offering outstanding uniformity and energy savings. Using Cooper Lighting Solutions' proprietary LED LightSquare technology and AccuLED Optics™ system, the Entri LED luminaire offers designers vast versatility in system design, function and performance. Use Entri LED for wall mount architectural lighting applications and egress lighting requirements. UL/cUL listed for use in wet locations.

SPECIFICATION FEATURES

Construction
HOUSING: Heavy wall, one-piece, die-cast aluminum construction for precise tolerance control and repeatability in manufacturing. Integral extruded aluminum heat sink provides superior thermal heat transfer in +40°C ambient environments. **FACEPLATE / DOOR:** One-piece, die-cast aluminum construction. Captive, side hinged faceplate swings open via release of one flush mount die-cast aluminum latch on housing side panel. **GASKET:** One-piece molded silicone gasket mates perfectly between the door and housing for repeatable seal. **LENS:** Uplight lens is impact-resistant, 5/32" thick tempered frosted glass sealed to housing with continuous bead silicone gasket. Downlight lens is an LED LightSquare with integral optics sealed for IP66 rating. **HARDWARE:** Stainless steel mounting screws and latch hardware allow access to electrical components for installation and servicing.

Optics
Choice of 9 patented, high efficiency AccuLED Optics™ distributions. Optics are precisely designed to shape the light output, maximizing efficiency and application spacing. AccuLED Optics technology creates consistent distributions with the

scalability to meet customized application requirements. CRI and CCT offering includes 2200K, 2700K, 3000K, 3500K, 4000K, 5000K, and 5700K with minimum 70CRI and 2700K and 3000K with minimum 80CRI all within 5-step MacAdam ellipse.

Electrical
LED drivers mount to die-cast aluminum back housing for optimal heat sinking, operation efficiency, and prolonged life. Standard drivers feature electronic universal voltage 120-277V 50/60Hz, 347V 60Hz or 480V 60Hz operation. 480V is compatible for use with 480V Wye systems only. Greater than 0.9 power factor, less than 20% harmonic distortion, and is suitable for operation in -40°C to 40°C ambient environments and optional 50C construction available. All fixtures are shipped standard with 10A/15A common - and differential - mode surge protection. LightSquare feature an IP66 enclosure rating and maintain greater than 98% lumen maintenance at 60,000 hours per IESNA TM-21. Emergency egress options for -20°C ambient environments. WaveLin™, occupancy sensor, and dimming options available.

Mounting
JUNCTION BOX: Standard with

Catalog #	Type
	WP
Project	Date
Comments	
Prepared by	

Invue



ENC/ENT/ENV
ENTRI LED

LightSquare
Solid State LED

ARCHITECTURAL WALL
LUMINAIRE




CERTIFICATION DATA
DesignLights Consortium® Qualified®
UL/cUL Listed
ISO 9001
IP66 LightSquare
LM79 / LM80 Compliant

ENERGY DATA
Electronic LED Driver
>0.9 Power Factor
<20% Total Harmonic Distortion
120-277V/50 & 60Hz, 347V/60Hz, 480V/60Hz
30°C Minimum Temperature
40°C Ambient Temperature Rating (Optional)

SHIPPING DATA
Approximate Net Weight:
15.2 lbs. (6.9 kgs.) - Without backbox
25.1 lbs. (11.2 kgs.) - With backbox

TDS16156EN
September 1, 2022 1:41 PM

Dimensions

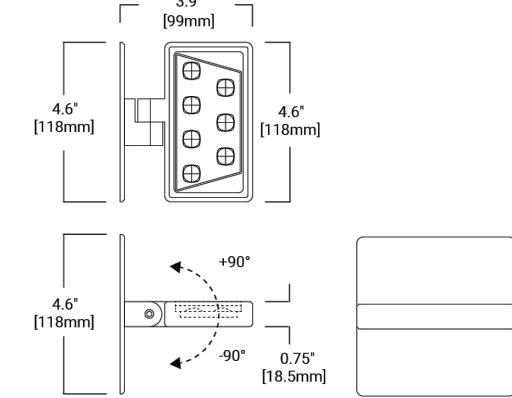

TECHNICAL DATA
50°C Maximum Temperature Rating
External Supply Wiring 90°C Minimum



PSS2020EN page 1
March 21, 2023 6:24 PM

Lumière

EON 303-W1-LEDB1

Ceiling / Wall Mount
Direct / Indirect

Typical Applications

• Hospitality • Commercial Landscape • Outdoor Area/Site • Residential • Architectural

Interactive Menu

- Order Information page 2
- Product Specifications page 2
- Lumen Maintenance page 3
- Product Warranty

Product Certification



Product Features



Top Product Features

- Adjustable direct or indirect luminaire - 180° Adjustable at knuckle
- 2700K, 3000K or 3500K or 4000K Color Temperature and Amber (585-595nm)
- Forward/Lateral Throw or Flood Optics with diffuse glass sealed lens
- Patented AccuLED Optics™ System
- Universal Input LED Driver Included (120 - 277V, 50/60 Hz)
- ELV or 0-10 Dimming



McGraw-Edison

GLEON Galleon

Area / Site Luminaire

Product Features



Product Certifications




Interactive Menu

- Ordering Information page 2
- Mounting Details page 3
- Optical Distributions page 4
- Product Specifications page 4
- Energy and Performance Data page 4
- Control Options page 9

Quick Facts

- Lumen packages range from 4,200 - 80,800 (34W - 640W)
- Efficacy up to 156 lumens per watt
- Options to meet Buy American and other domestic preference requirements

Dimensional Details

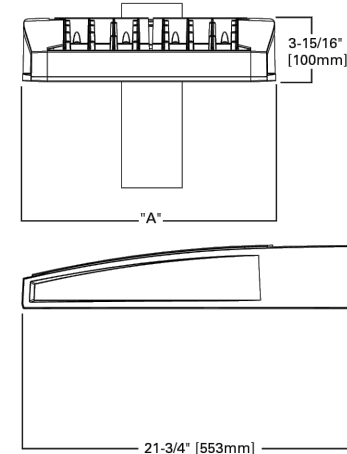

NOTES:
1. See <https://www.designlights.org/designlights> for certifying qualifications. Not all product variations are DLC qualified.
2. BAA Certified for 3000K CCT and warmer only.



PSS00020EN page 1
October 20, 2023 5:24 PM