



[illegible]

HORIZON UPTOWN PICADILLY ROAD
PICADILLY ROAD PLAN & PROFILE 1
AURORA, COLORADO



JOB NUMBER	100183.01
DATE	04/04/2025
SHEET	

File Location: Q:\DEN\Projects\100183.01 Horizon Uptown\PROJECTS\100183.05 Picadilly Road\CAD\CDs\ISP\0183-05-Picadilly Rd Profiles.dwg Plot Date: 4/4/2025 3:08 PM Last Saved By: LUCAS WOODY

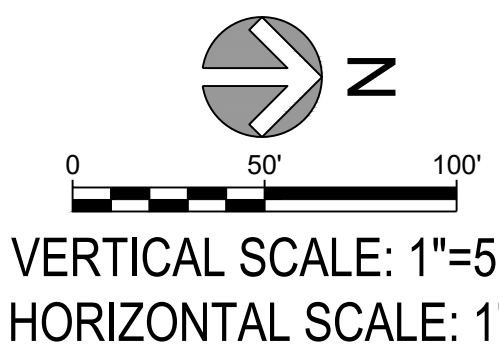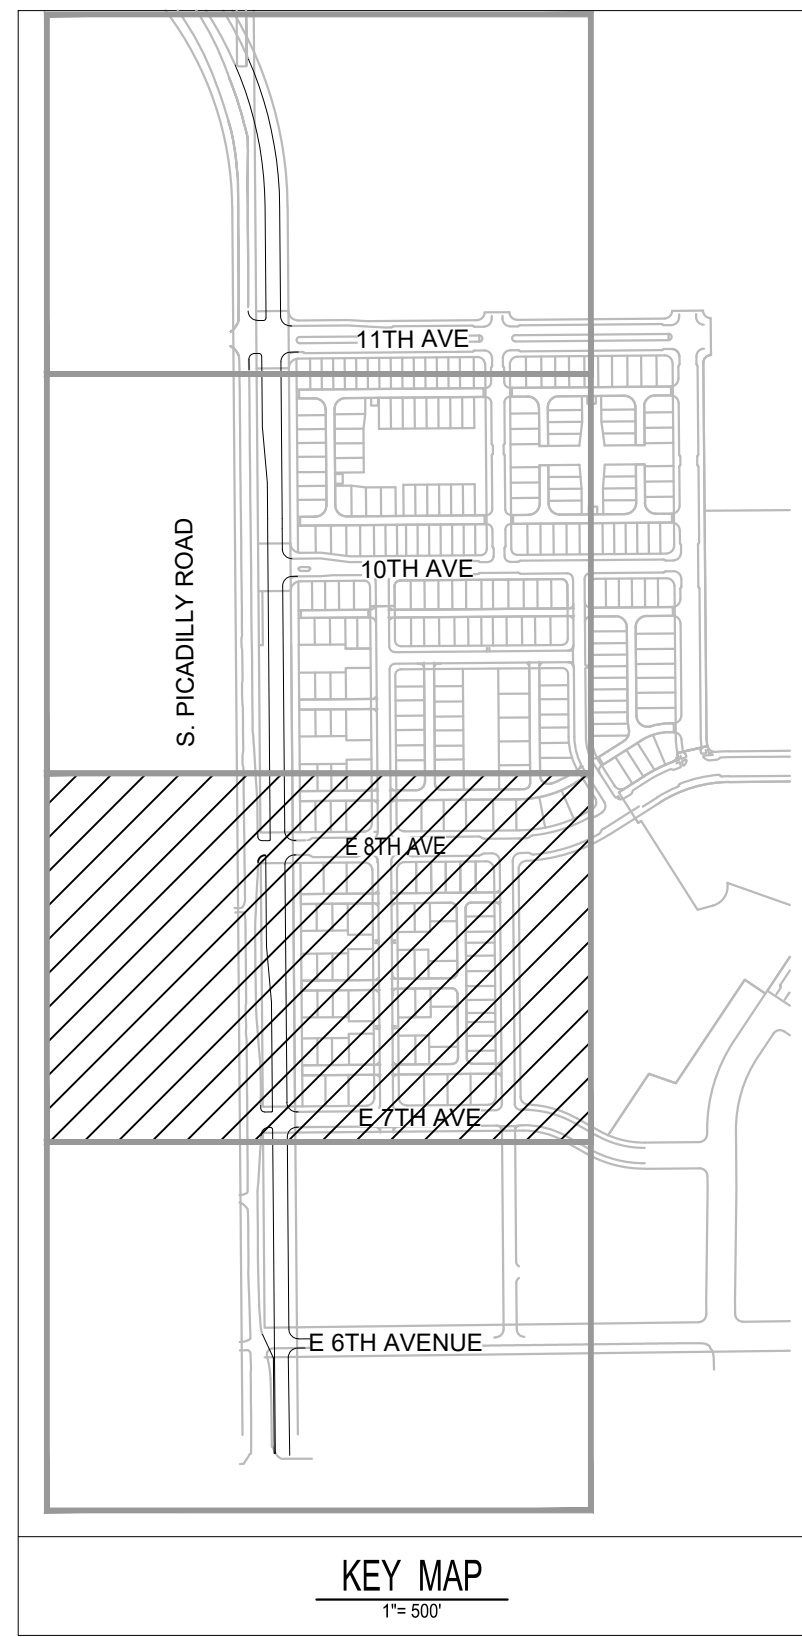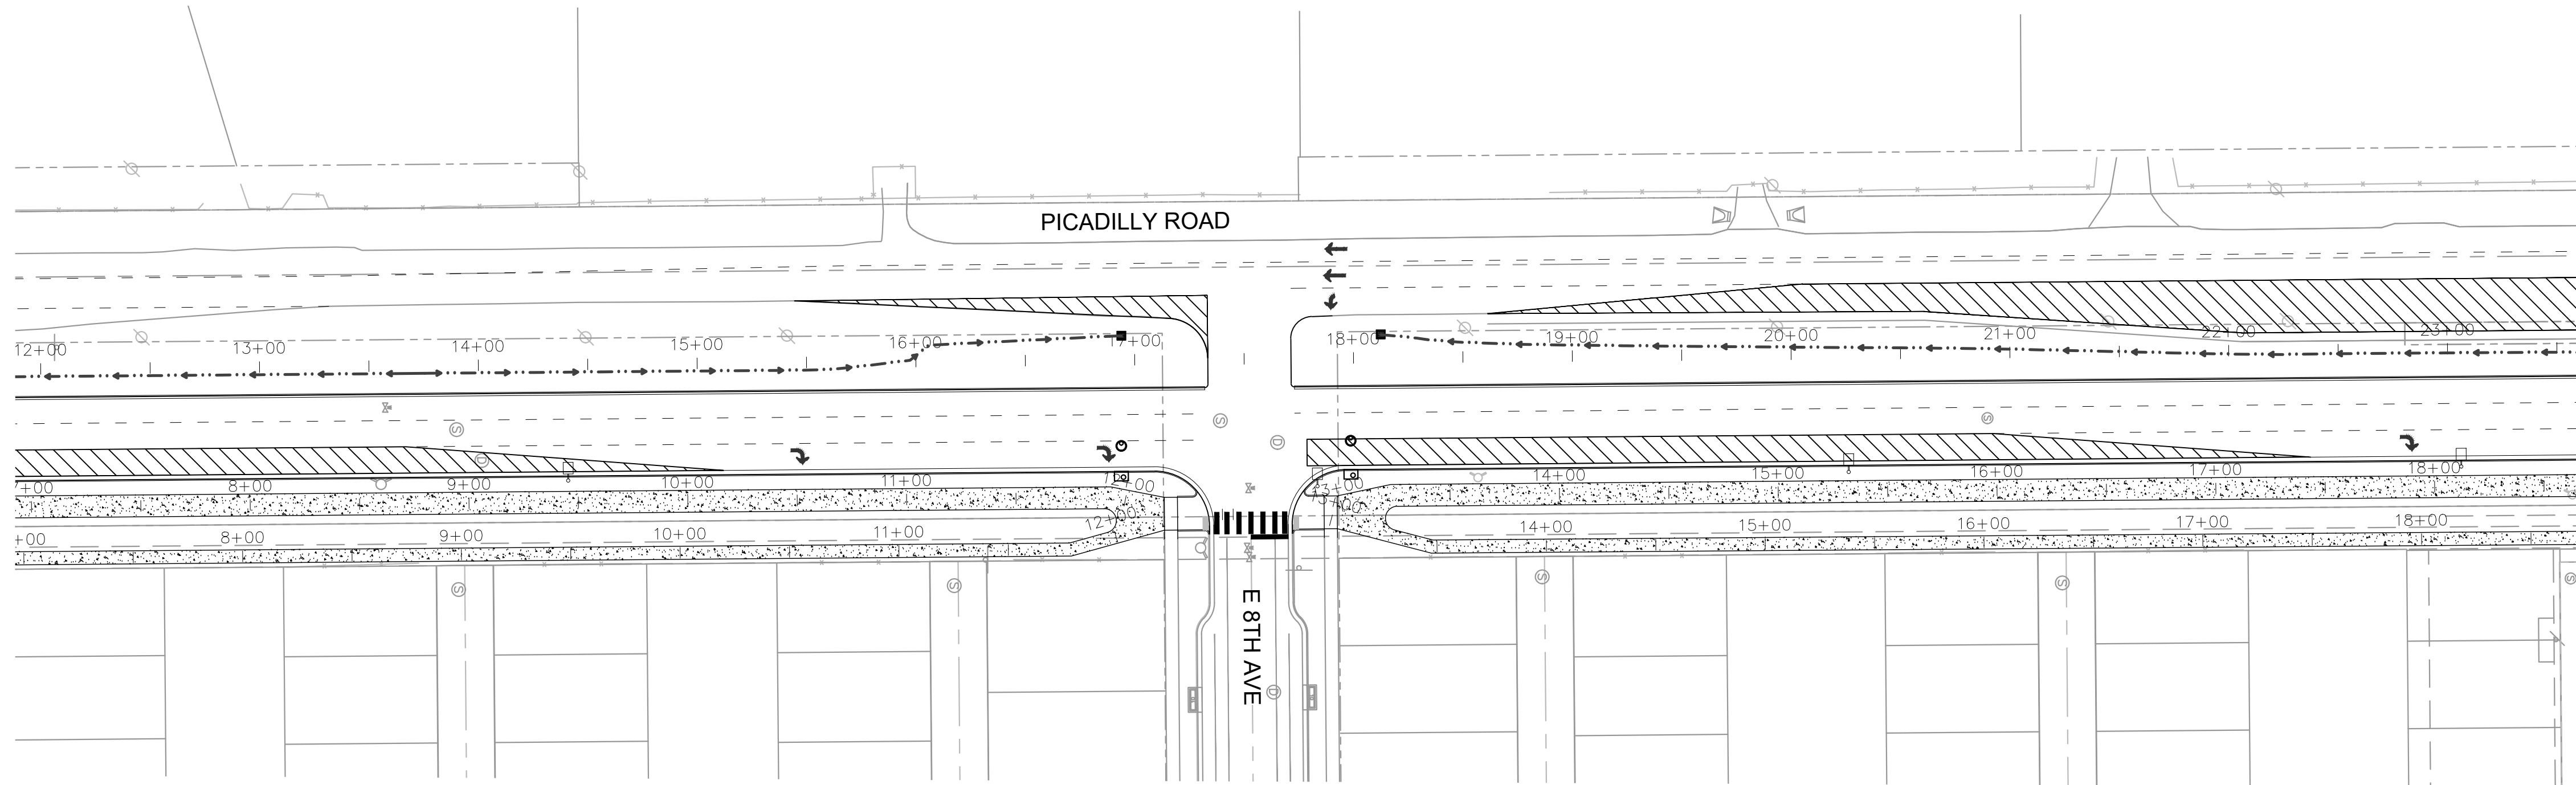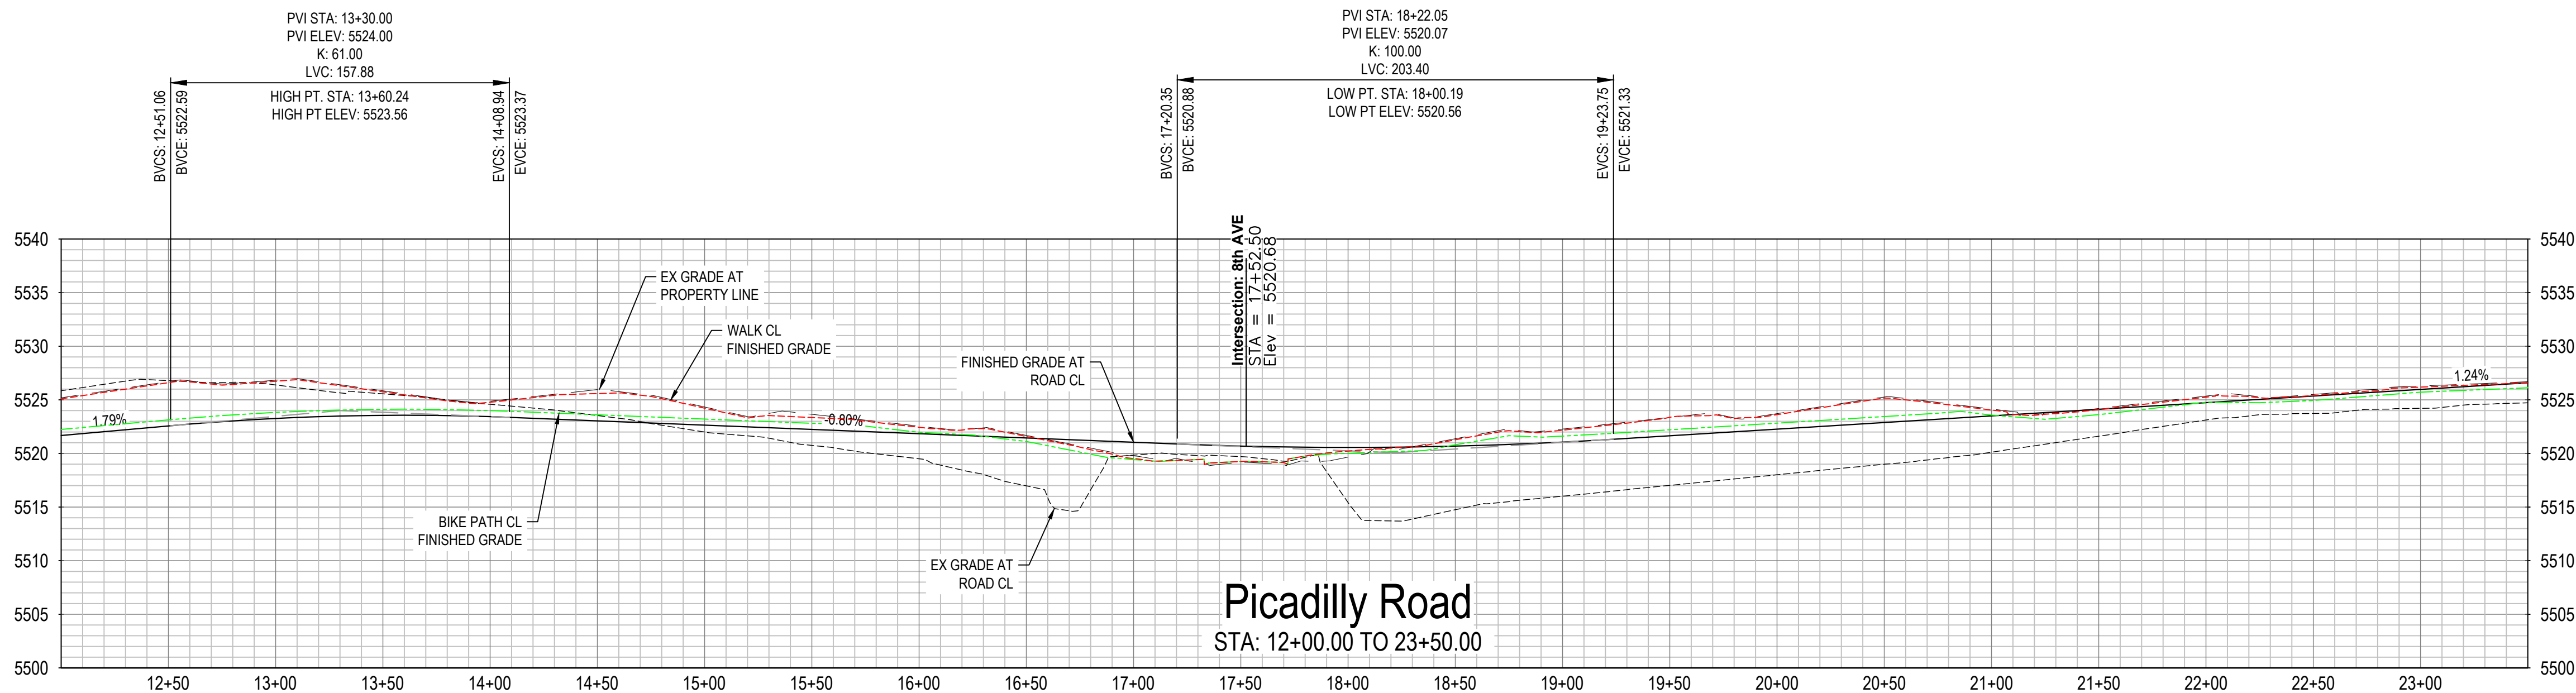


JOB NUMBER 100183.01 DATE 04/04/2025 SHEET 3	HORIZON UPTOWN PICADILLY ROAD	</
---	-------------------------------	--	--	----

File Location: C:\DEN\Projects\100183.01 Horizon Uptown\PROJECTS\100183.01 Picadilly Road\CAD\CDs\SP0183-05-Picadilly Rd Profiles.dwg Plot Date: 04/2025 3:08 PM Last Saved By: LUCAS.WOODY

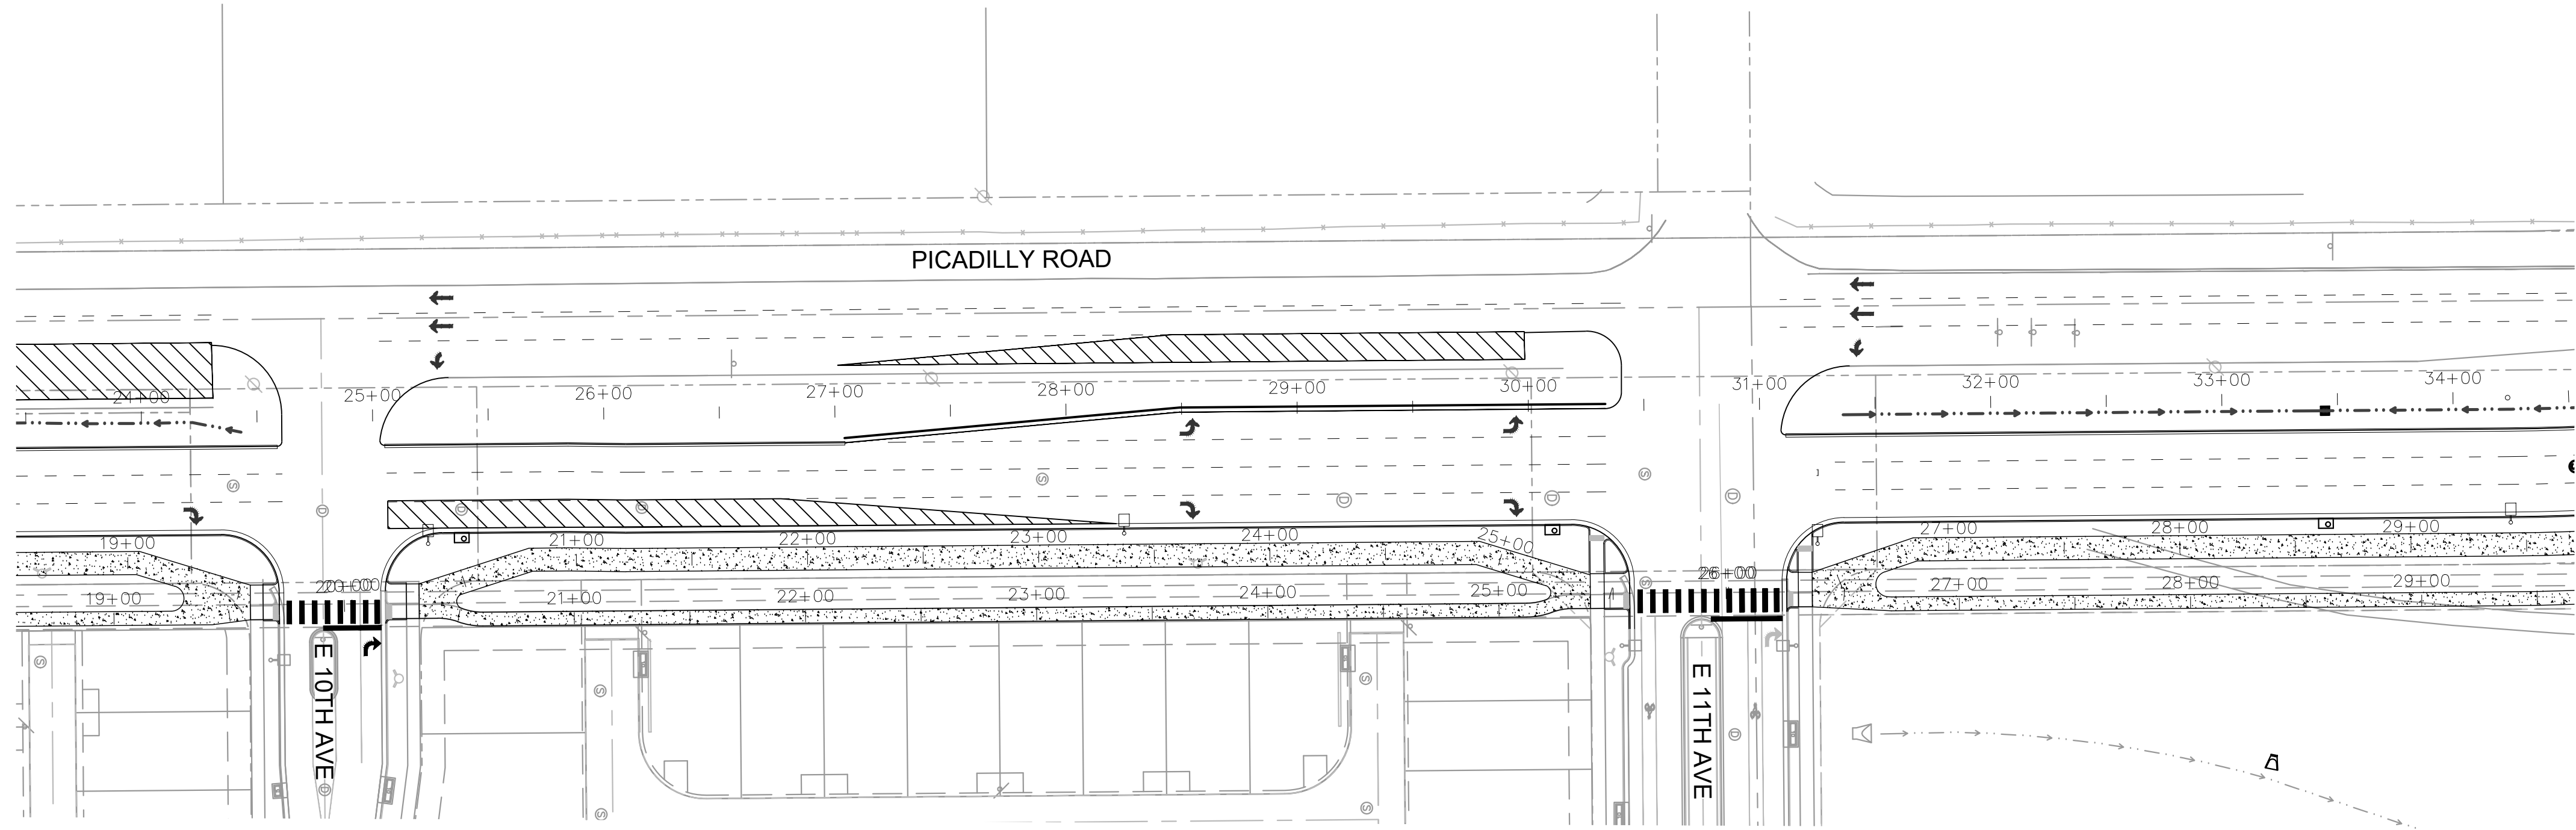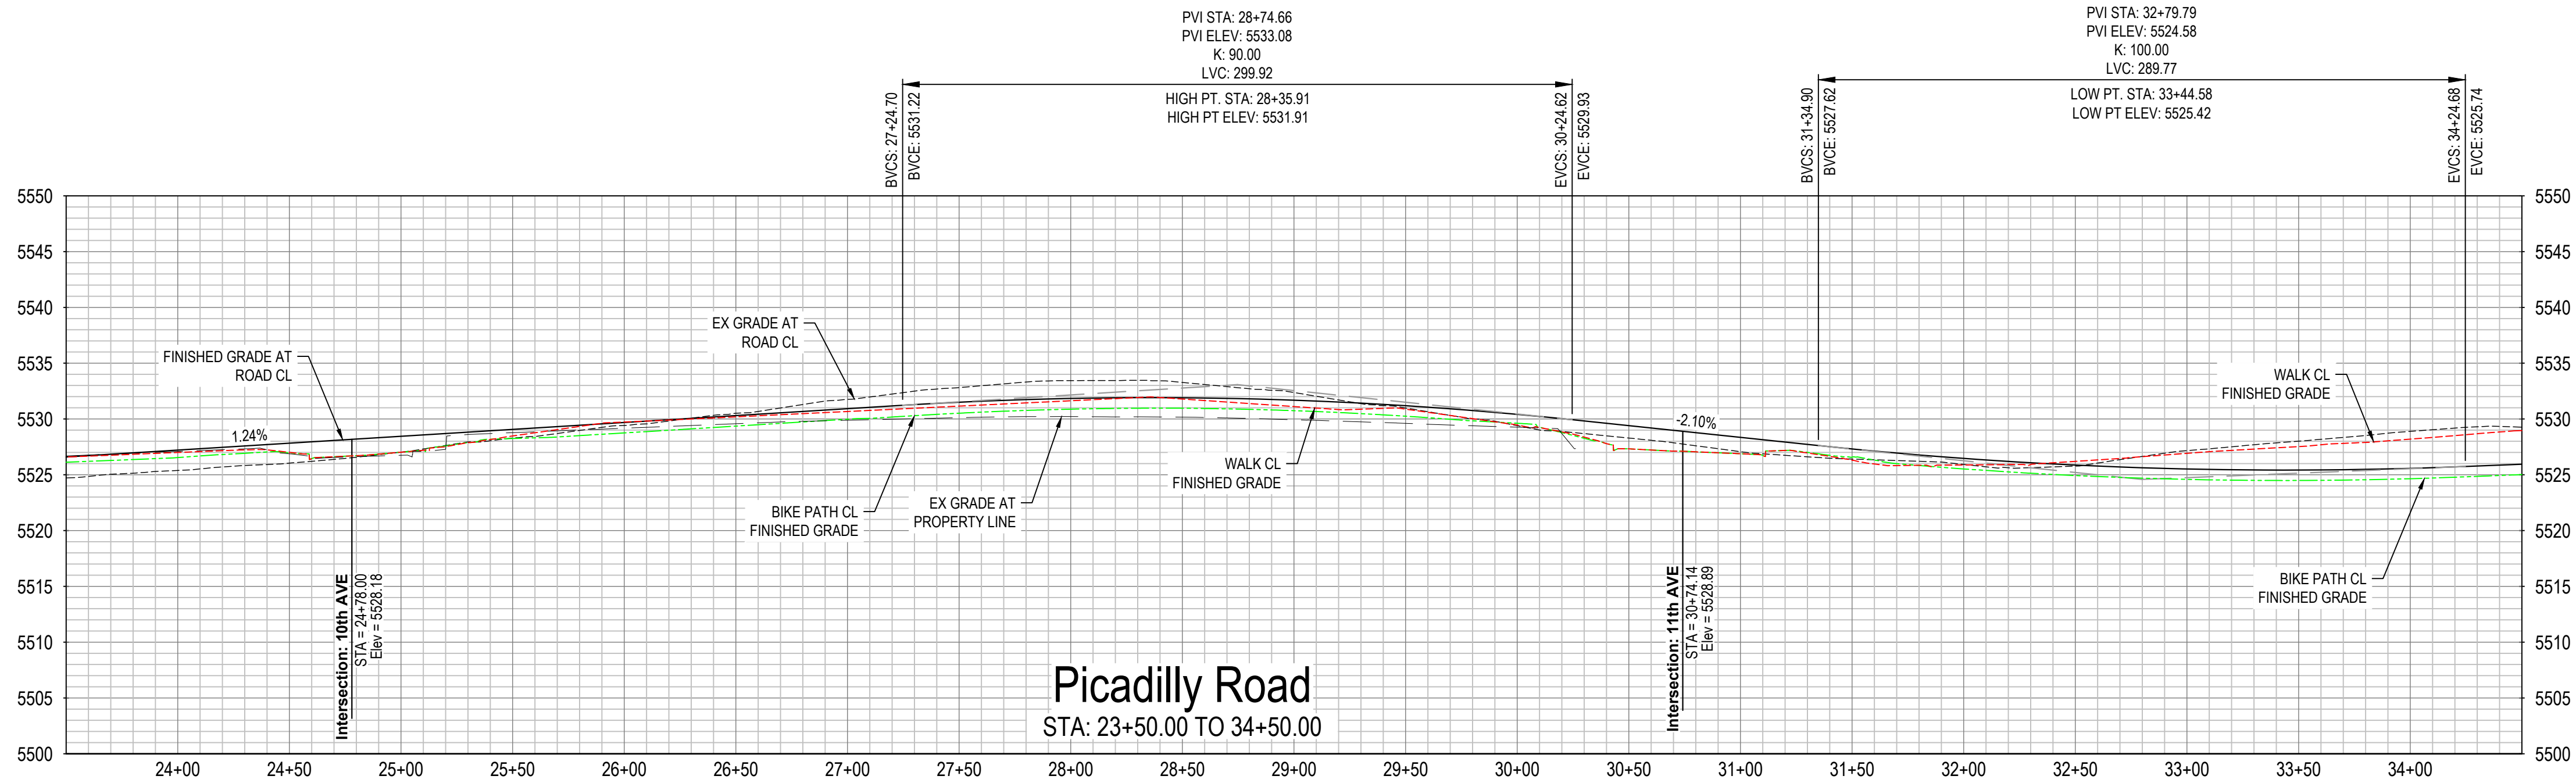

KEY MAP
1"=50'

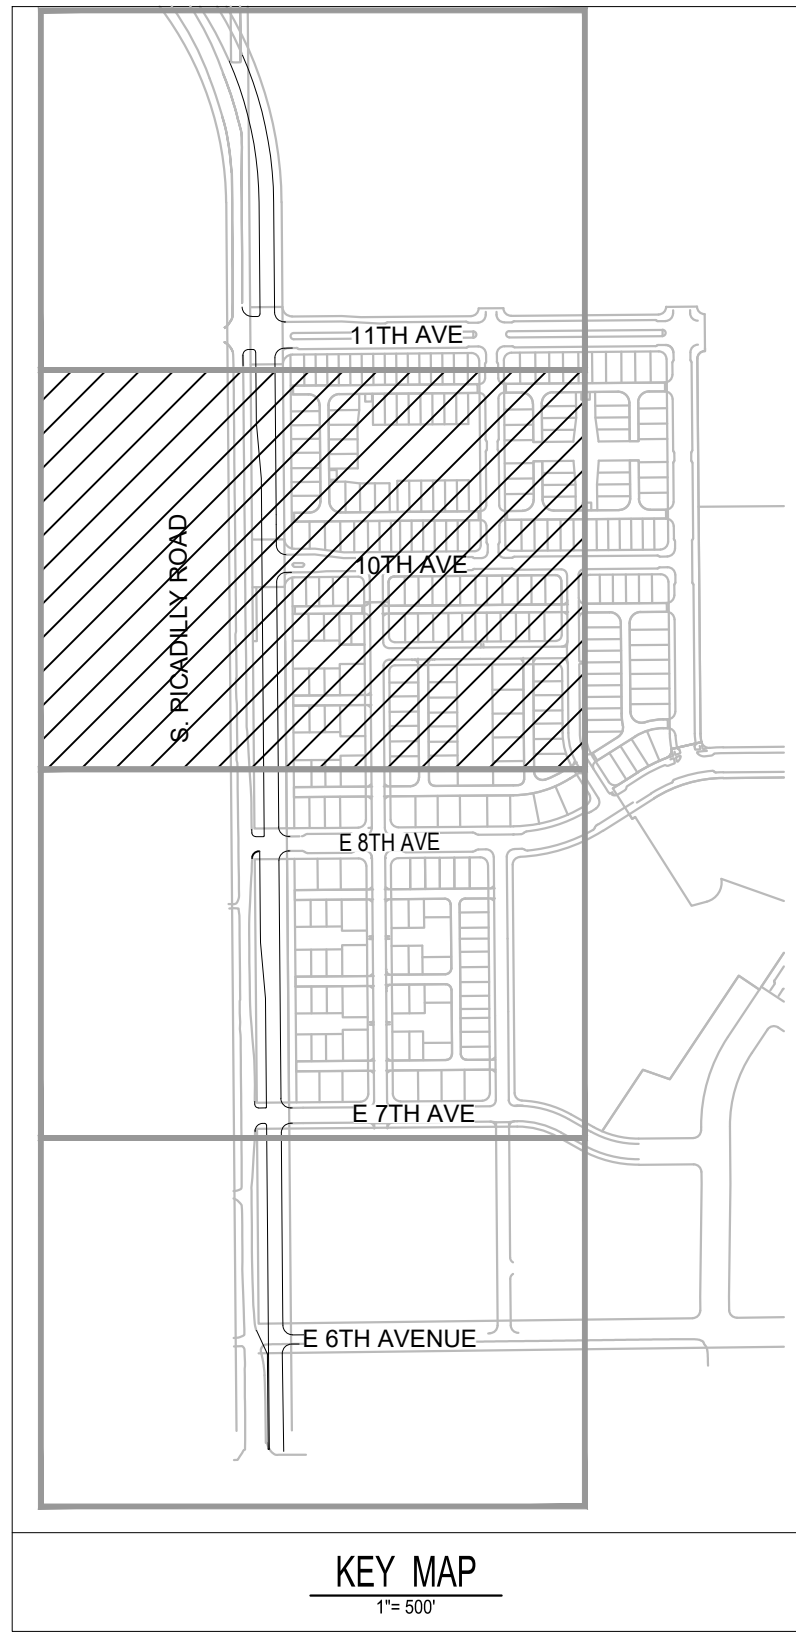

VERTICAL SCALE: 1"=5'
HORIZONTAL SCALE: 1"=50'







JOB NUMBER: 100183.01
DATE: 04/04/2025
SHEET: 3

HORIZON UPTOWN PICADILLY ROAD
PICADILLY ROAD PLAN & PROFILE 3
AURORA, COLORADO

REV	REVISION DESCRIPTION	DATE	CHN'D	CHK'D	APPR

File Location: C:\DEN\Projects\100183.01 Horizon Uptown\PROJECTS\0183-05 Picadilly Road\CAD\CDS\ISP\0183-05-Picadilly Rd Profiles.dwg Plot Date: 4/4/2025 3:08 PM Last Saved By: LUCAS.WOODY

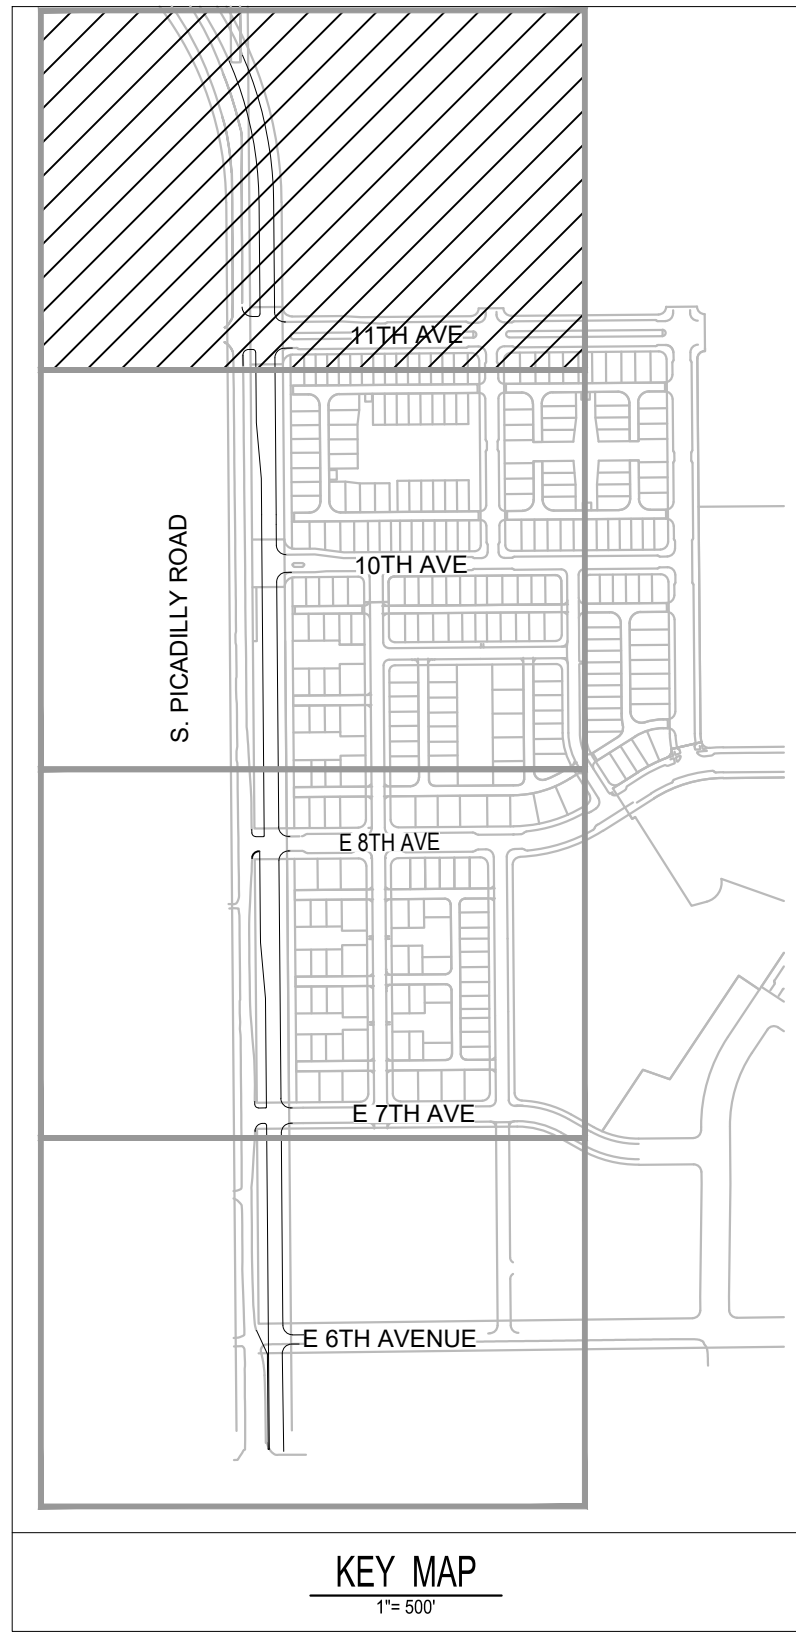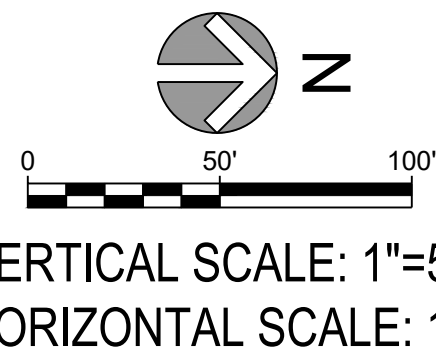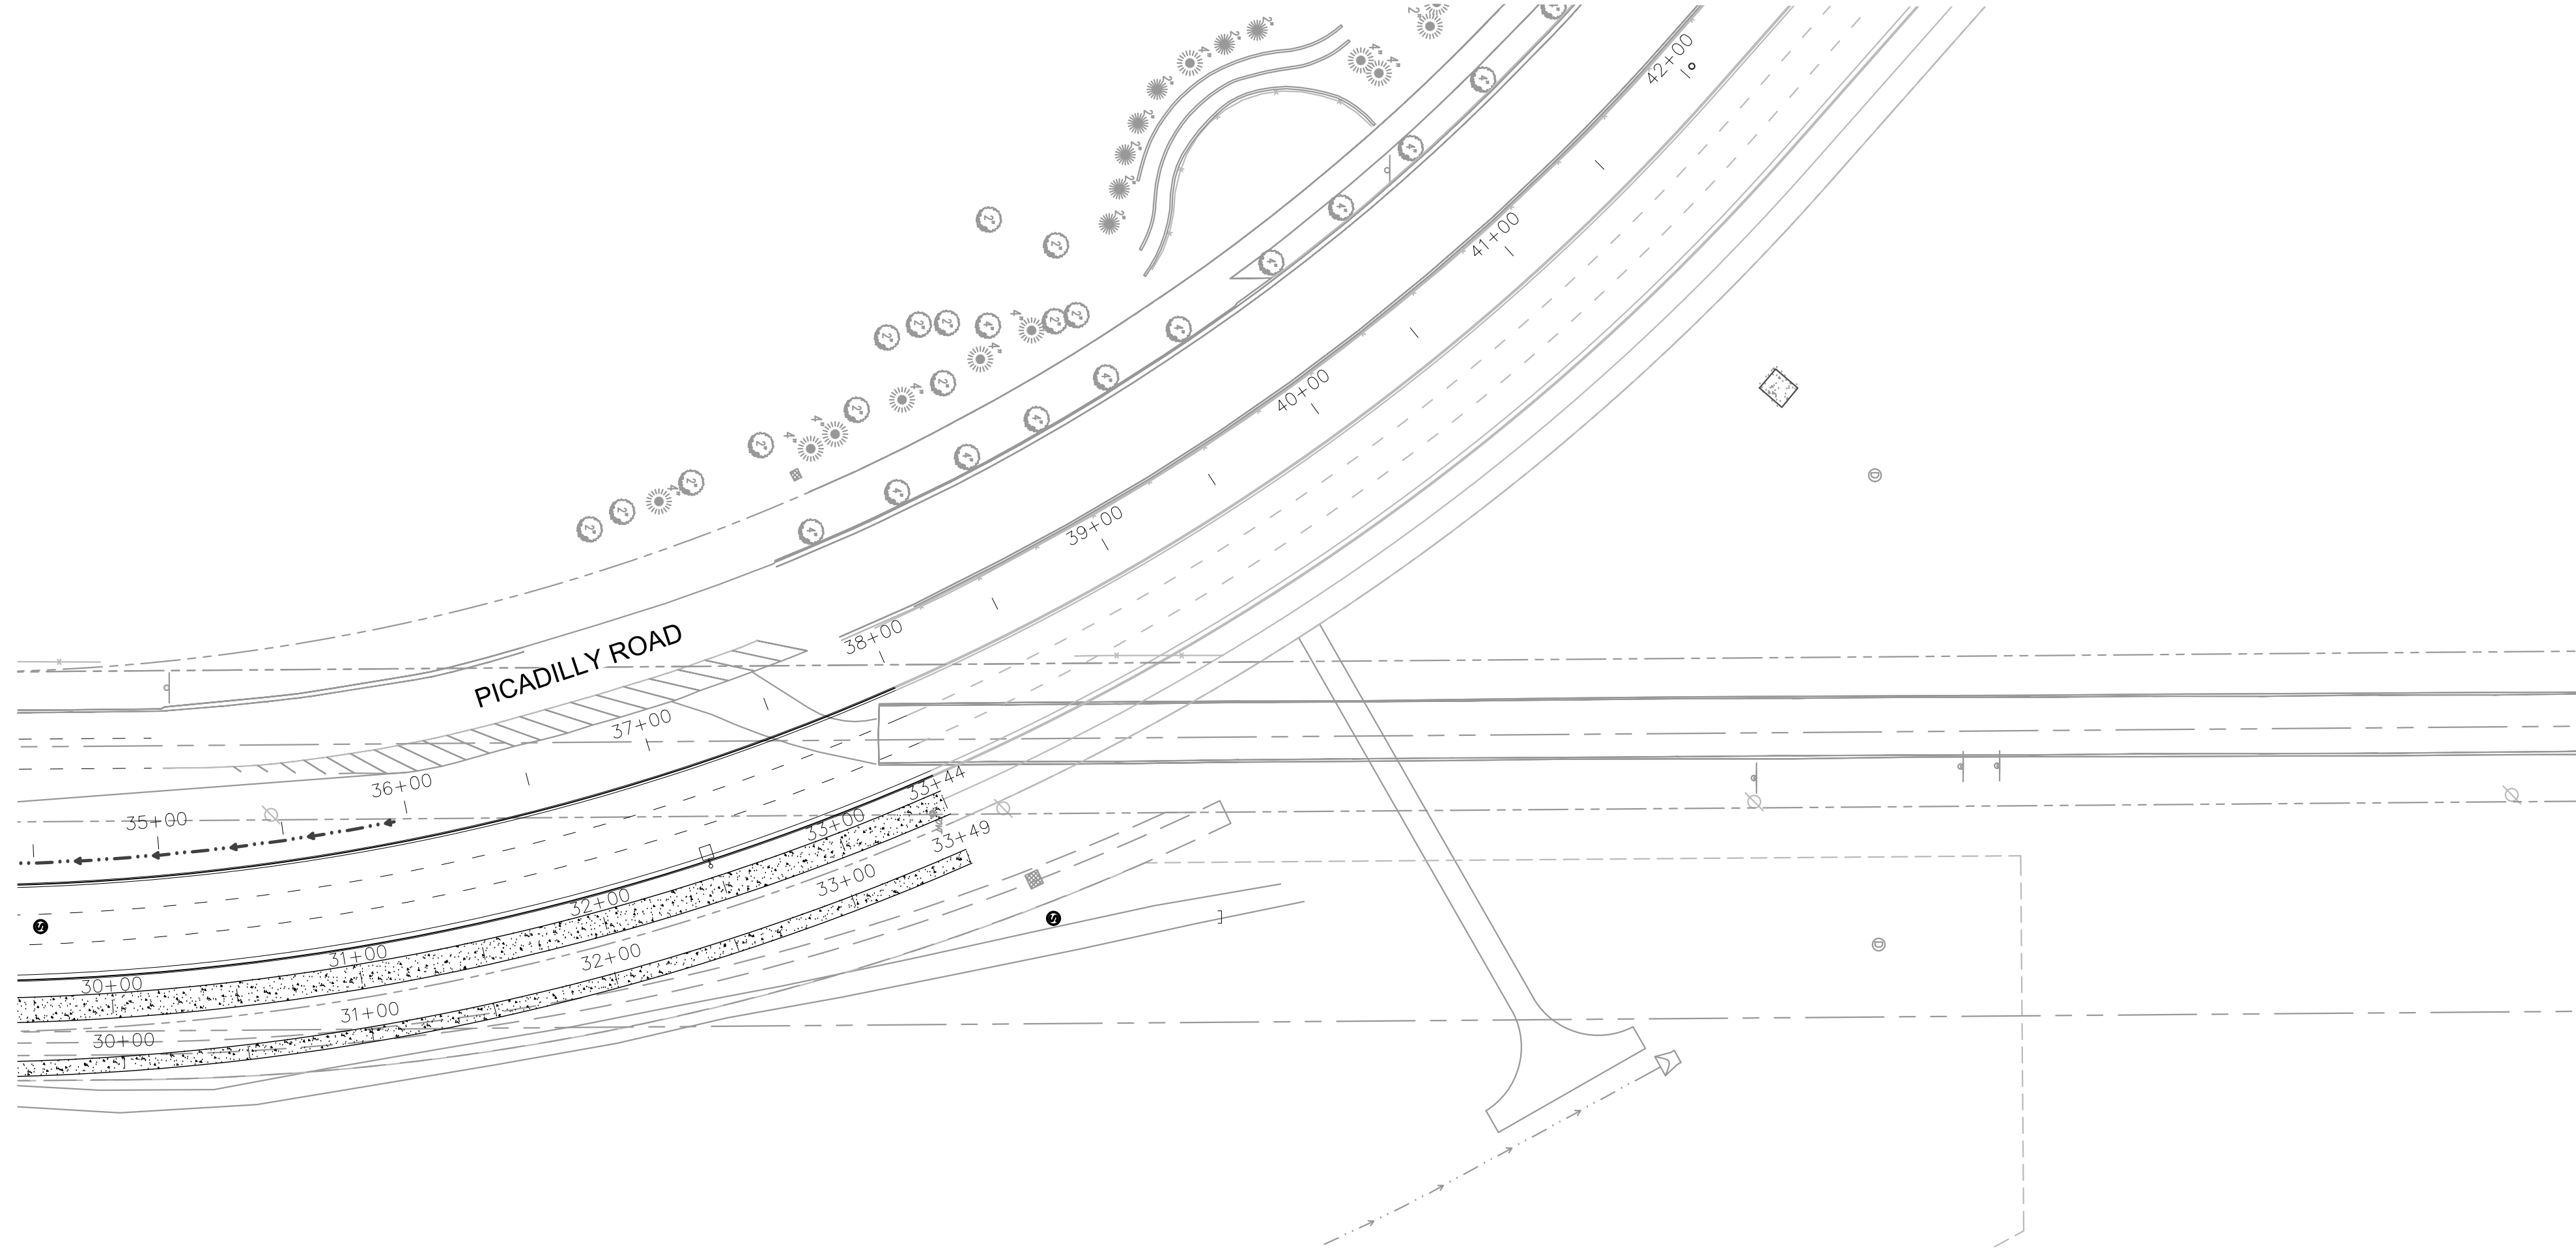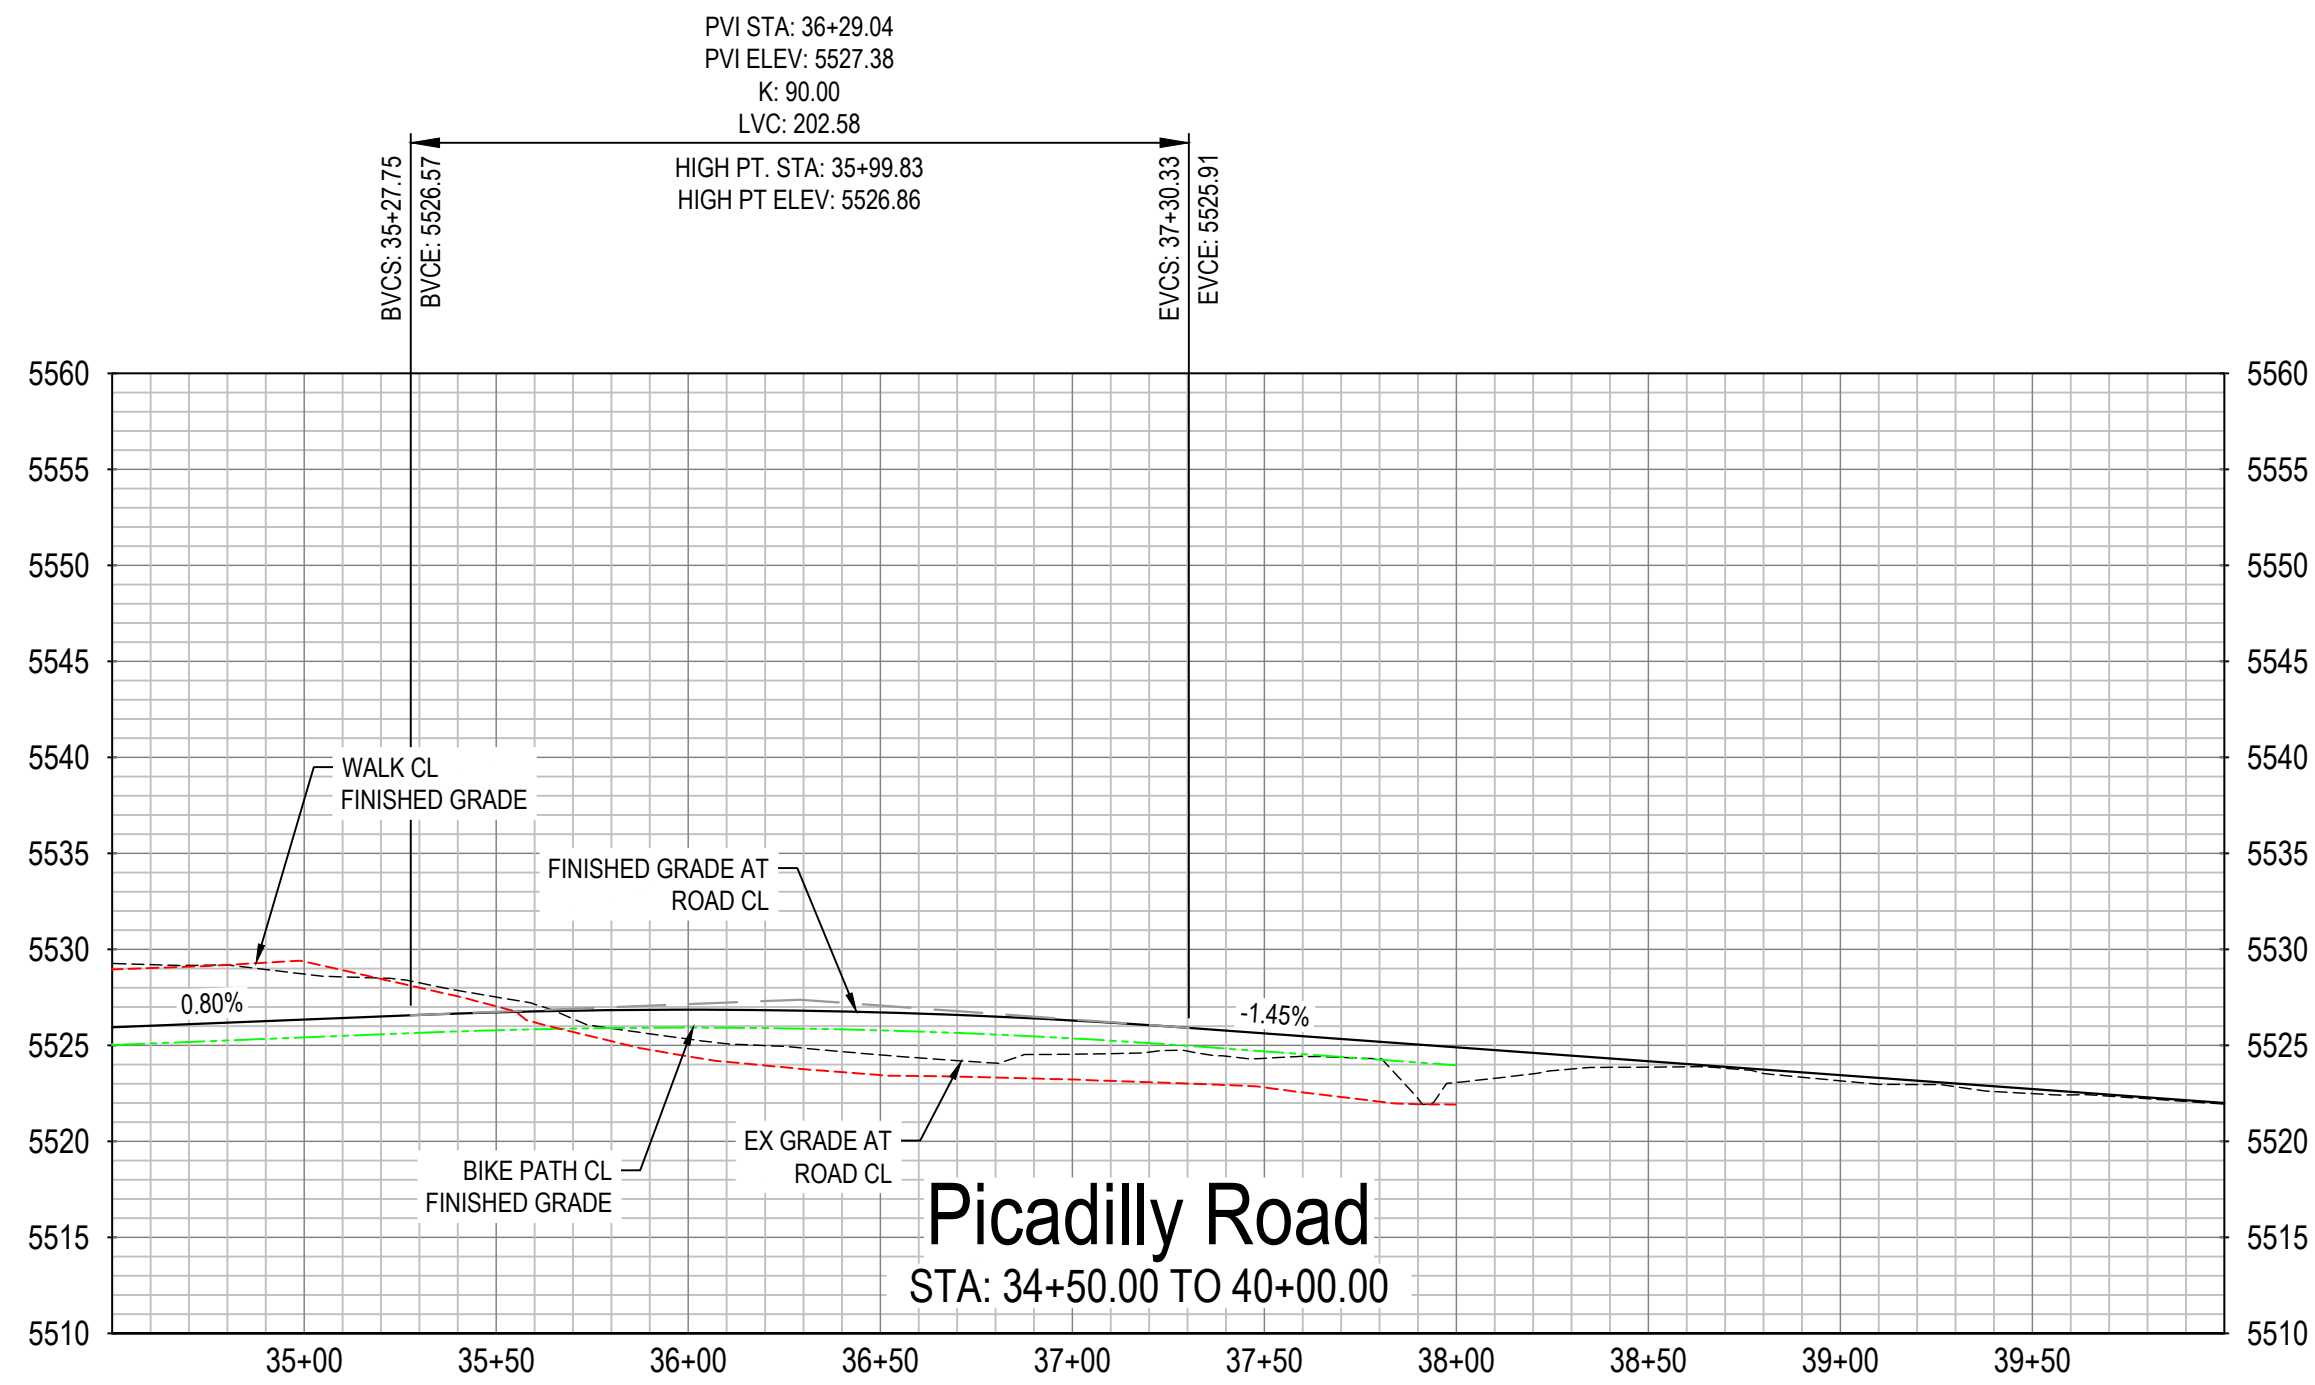

JOB NUMBER
100183.01

DATE
04/04/2025

SHEET
3

HORIZON UPTOWN PICADILLY ROAD

PICADILLY ROAD PLAN & PROFILE 4

AURORA, COLORADO

REV	REVISION DESCRIPTION	DATE	CHNDR/KO/APPR