



**PT-3 STUCCO FINISH / PAINT**  
**MANUFACTURER :** BENJAMIN MOORE  
**COLOR :** CHARCOAL SLATE FLAT



**AF-2 ALUMINUM STOREFRONT**  
**MANUFACTURER :** OLD CASTLE  
**COLOR :** CLEAR ANODIZED ALUMINUM




**EPS-1 ALUMINUM WALL SYSTEM**  
**MANUFACTURER :** CITADEL - ENVELOPE 2000 RAINSCREEN  
**COLOR :** CLEAR SATIN ANODIZED



**EPS-3 ALUMINUM WALL SYSTEM**  
**MANUFACTURER :** CITADEL - ENVELOPE 2000 RAINSCREEN  
**COLOR :** ARCTIC WHITE



**EPS-5 METAL PANEL SYSTEM**  
**MANUFACTURER :** PURE + FREEFORM  
**COLOR :** ROMA NOCE #SN043 SATIN

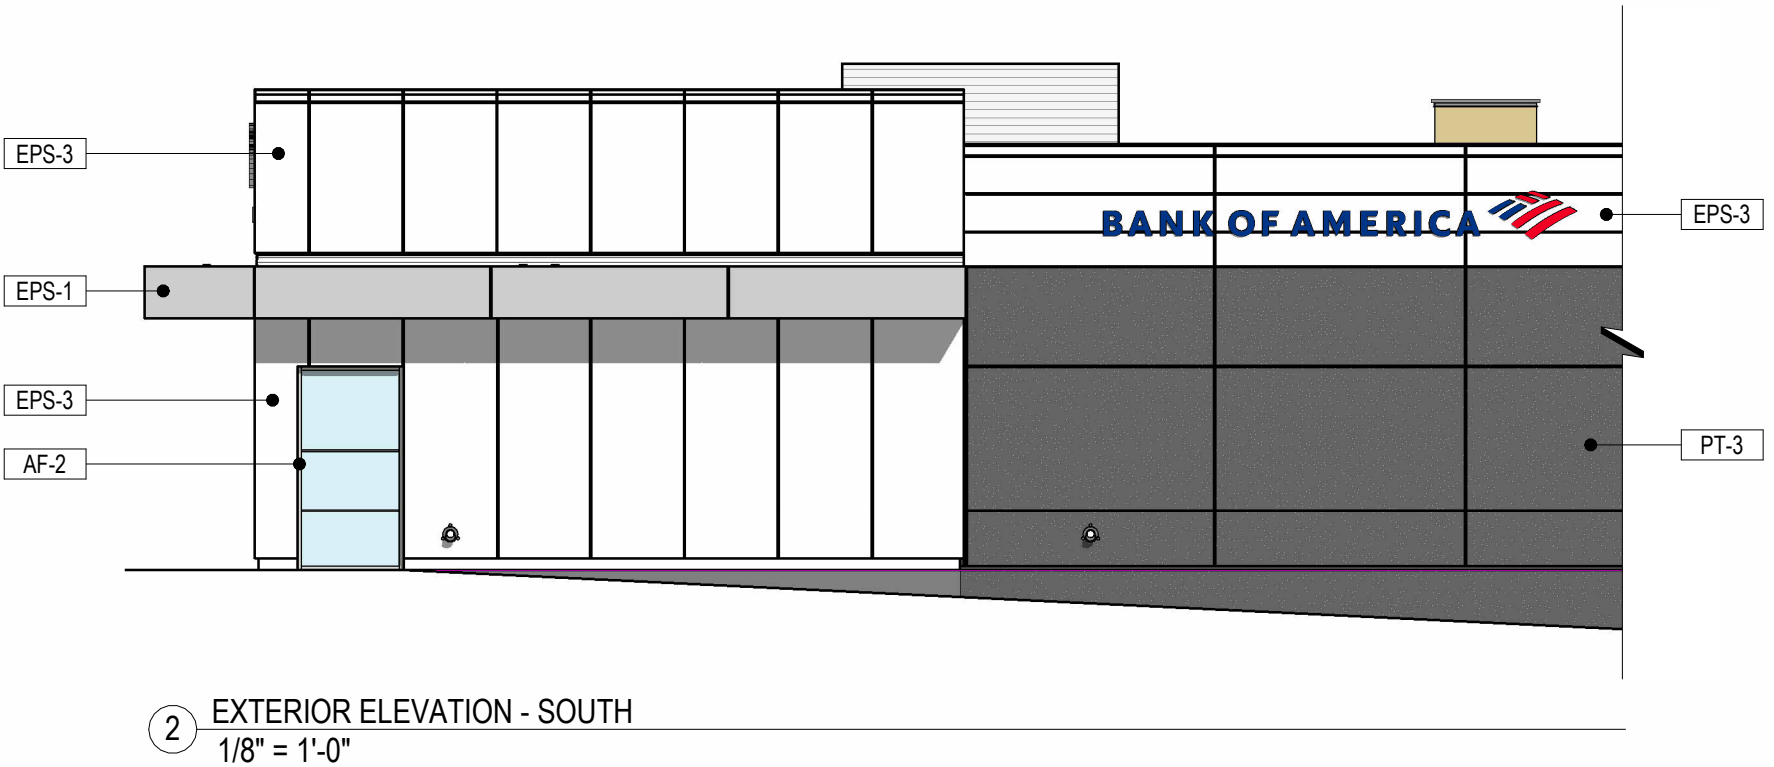



**PT-3 STUCCO FINISH / PAINT**  
**MANUFACTURER :** BENJAMIN MOORE  
**COLOR :** CHARCOAL SLATE FLAT




**AF-2 ALUMINUM STOREFRONT**  
**MANUFACTURER :** OLD CASTLE  
**COLOR :** CLEAR ANODIZED ALUMINUM




**EPS-1 ALUMINUM WALL SYSTEM**  
**MANUFACTURER :** CITADEL - ENVELOPE 2000 RAINSCREEN  
**COLOR :** CLEAR SATIN ANODIZED




**EPS-3 ALUMINUM WALL SYSTEM**  
**MANUFACTURER :** CITADEL - ENVELOPE 2000 RAINSCREEN  
**COLOR :** ARCTIC WHITE

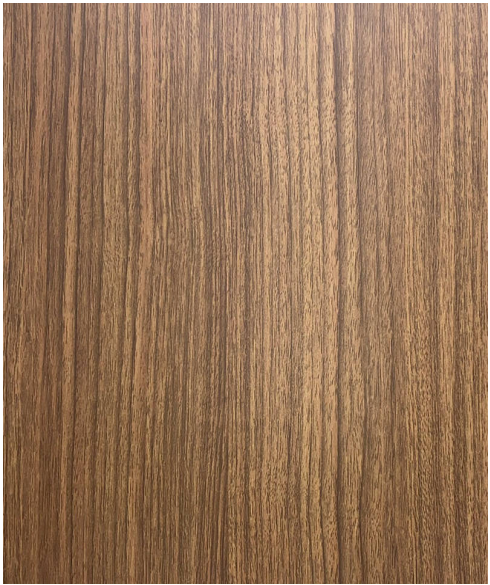

**EPS-5 METAL PANEL SYSTEM**  
**MANUFACTURER :** PURE + FREEFORM  
**COLOR :** ROMA NOCE #SN043 SATIN

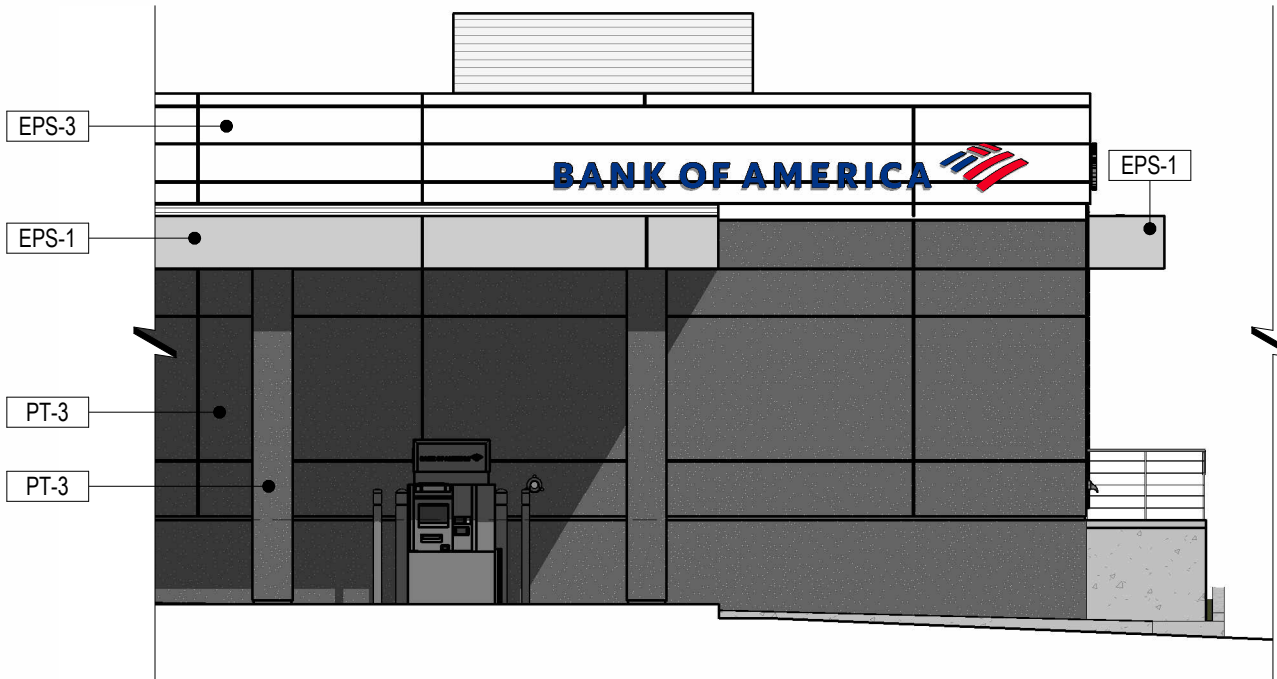

② EXTERIOR ELEVATION - EAST  
1/8" = 1'-0"

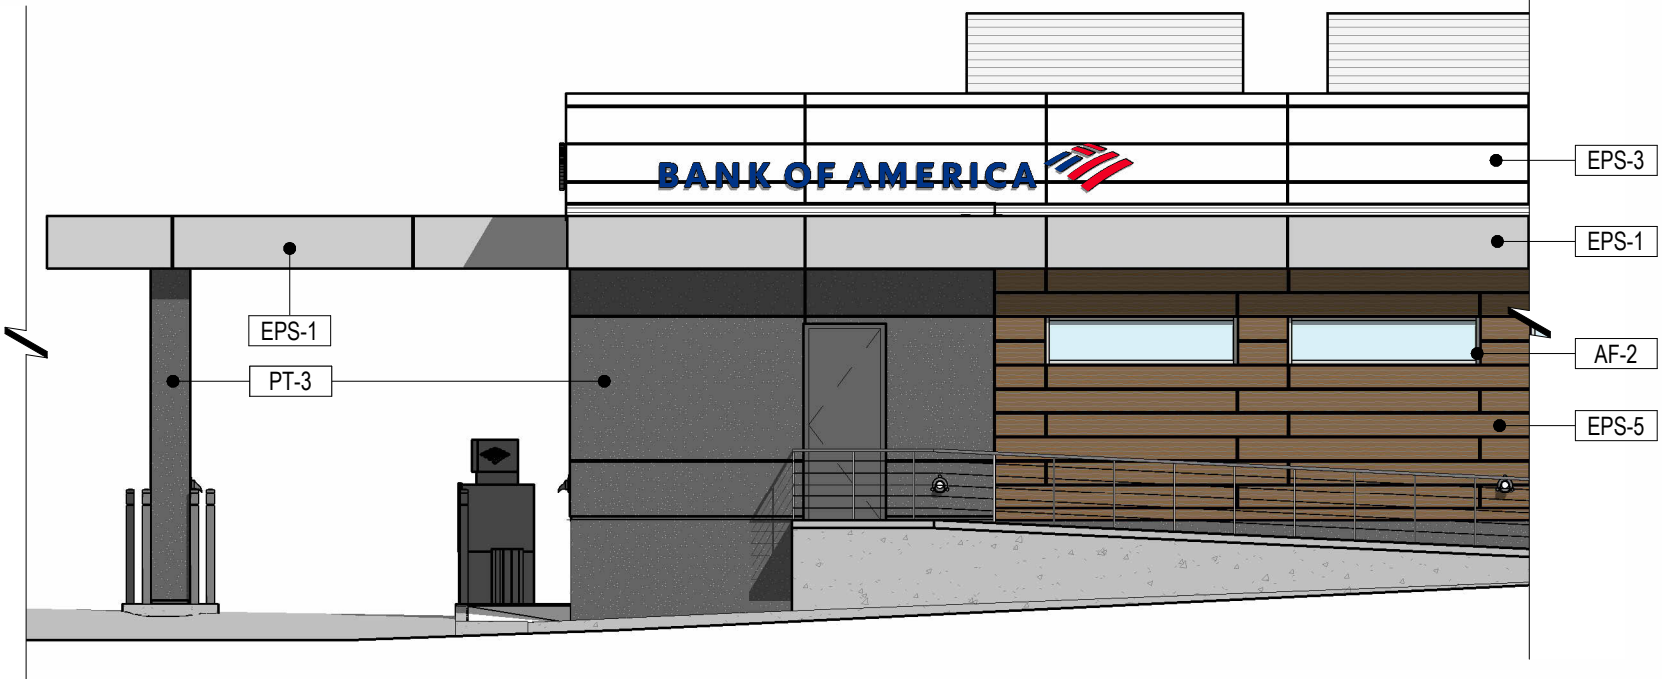

① EXTERIOR ELEVATION - NORTH  
1/8" = 1'-0"

MATERIAL BOARD - AURORA PLAZA BANK OF AMERICA