

JAMASO
SANITARY SEWER SYSTEM MAP
AURORA, COLORADO, PROJECT NO. 1022-02



LEGEND	
	Sanitary Sewer Basin Boundary
	Drainage Channel Centerline
	Future Sanitary Sewer
	Existing Sanitary Sewer



- NOTES:
- REFER TO THE WATER DISTRIBUTION PLAN FOR A DETAILED VIEW OF JAMASO WHICH PROVIDES THE LAND USE TYPE FOR EACH PLANNING AREA.
 - THE OFFSITE SANITARY BASIN IS ZONED FOR MEDIUM DENSITY RESIDENTIAL.

Proposed Sanitary Design			
Contributing Basin	Jamaso (Max.)	Offsite	Total
Average Sanitary Load	0.057 MGD	0.086 MGD	0.143 MGD
Average Sanitary Load	0.234 MGD	0.352 MGD	0.587 MGD
Peak Sanitary Load + I/I	0.363 cfs	0.545 cfs	0.908 cfs

Approved On This Date

AURORA WATER - UTILITIES DIVISION

DATE

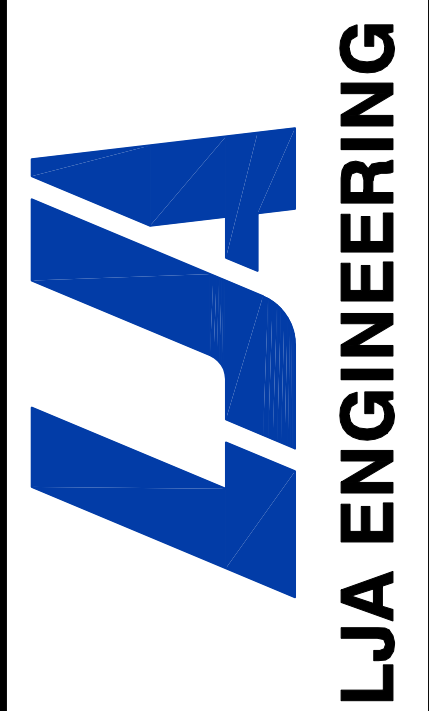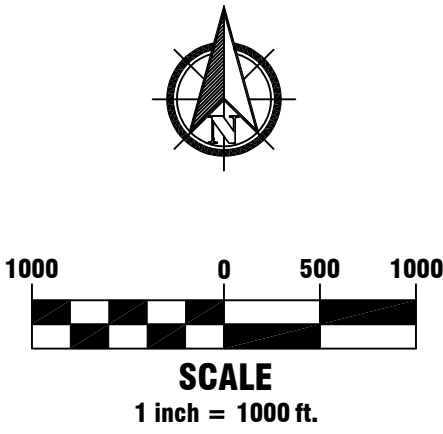

1765 W. 121st Avenue
Suite 300
Westminster, CO 80234
303-421-4224 • www.lja.com

Revision Type:		Revision Type:	
No.	Rev. Date:	No.	Rev. Date:
1		1	
2		2	
3		3	
4		4	
5		5	
6		6	
Designed: CWS		Sheet: 1 of 1	
Prepared: CWS		Date: September 29, 2023	
Approved: AKM		Scale Horiz: 1" = 500'	
		Scale Vert: N/A	

Proj Name: Jamaso

Location: Aurora, Colorado

Plan Set: Sanitary Sewer System Map

Sheet Name: Sanitary Sewer System Map



No. 1