


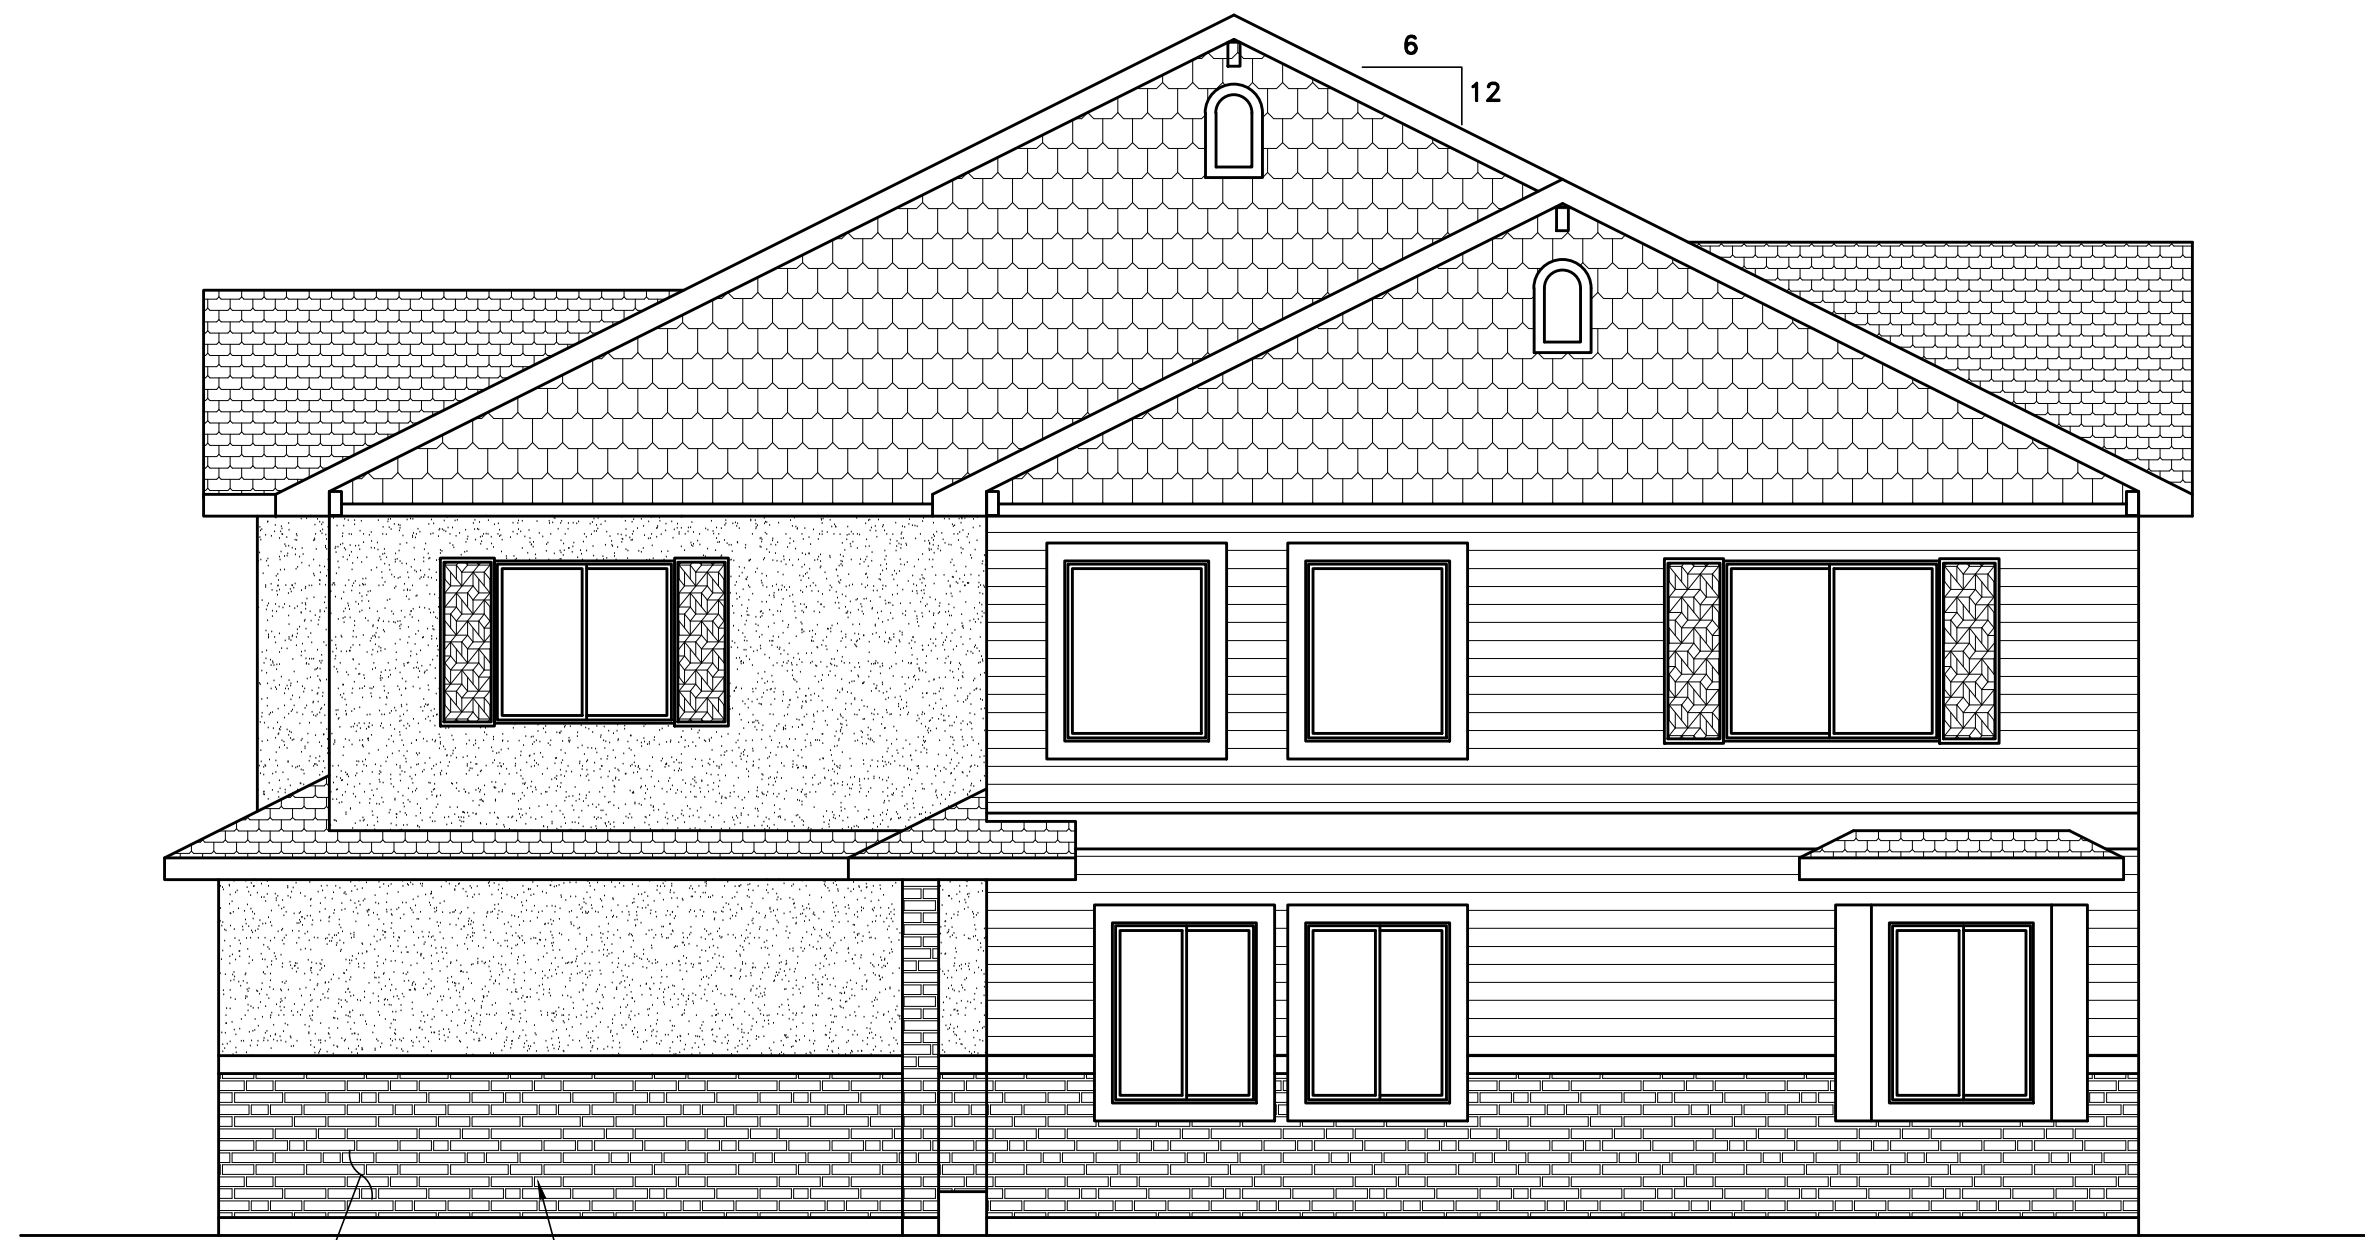

LEFT SIDE VIEW



RIGHT SIDE VIEW

COLOR SCHEME	
MUBARAK VILLA DUPLEX PROJECT	
REFER TO COLOR AND STONE PDF FOR SPECIFIC COLOR AND STONE TYPE 'Color and Stone Selection for A1 and BC3 Elevations'	
1 BODY	WOOL SKEIN (SW 6148)
2 TRIM/FASCIA	ATTITUDE GRAY (SW 7060)
3 SECONDARY BODY	STILL WATER (SW 6223)
4 ENTRY DOOR	STILL WATER (SW 6223)
5 GARAGE DOOR	ATTITUDE GRAY (SW 7060)
6 STONE	ELDORADO STONE LEDGECUT33 TYPE BIRCH



FRONT VIEW




BACK VIEW

A1 ELEVATIONS (MIRROR)
LOTS 1 AND 2

REV.	C	DWG NO: D100817-1	SCALE: 3/16"=1'0"	PREPARED FOR NEW HOUSE AT ADDRESS AURORA, CO	REV.	6/8/19
DRAWING DESCRIPTION ELEVATIONS			ENGINEERING SERVICES JOHNSTOWN, CO 970-587-7100 FAX 970-587-7111			
DATE DRAWN 10/08/17			APPROVED BY			
CHECKED BY			DRAWN BY ROSS NICHOLS			
DRAWING TYPE V-1			SHEET OF			



LEFT SIDE VIEW

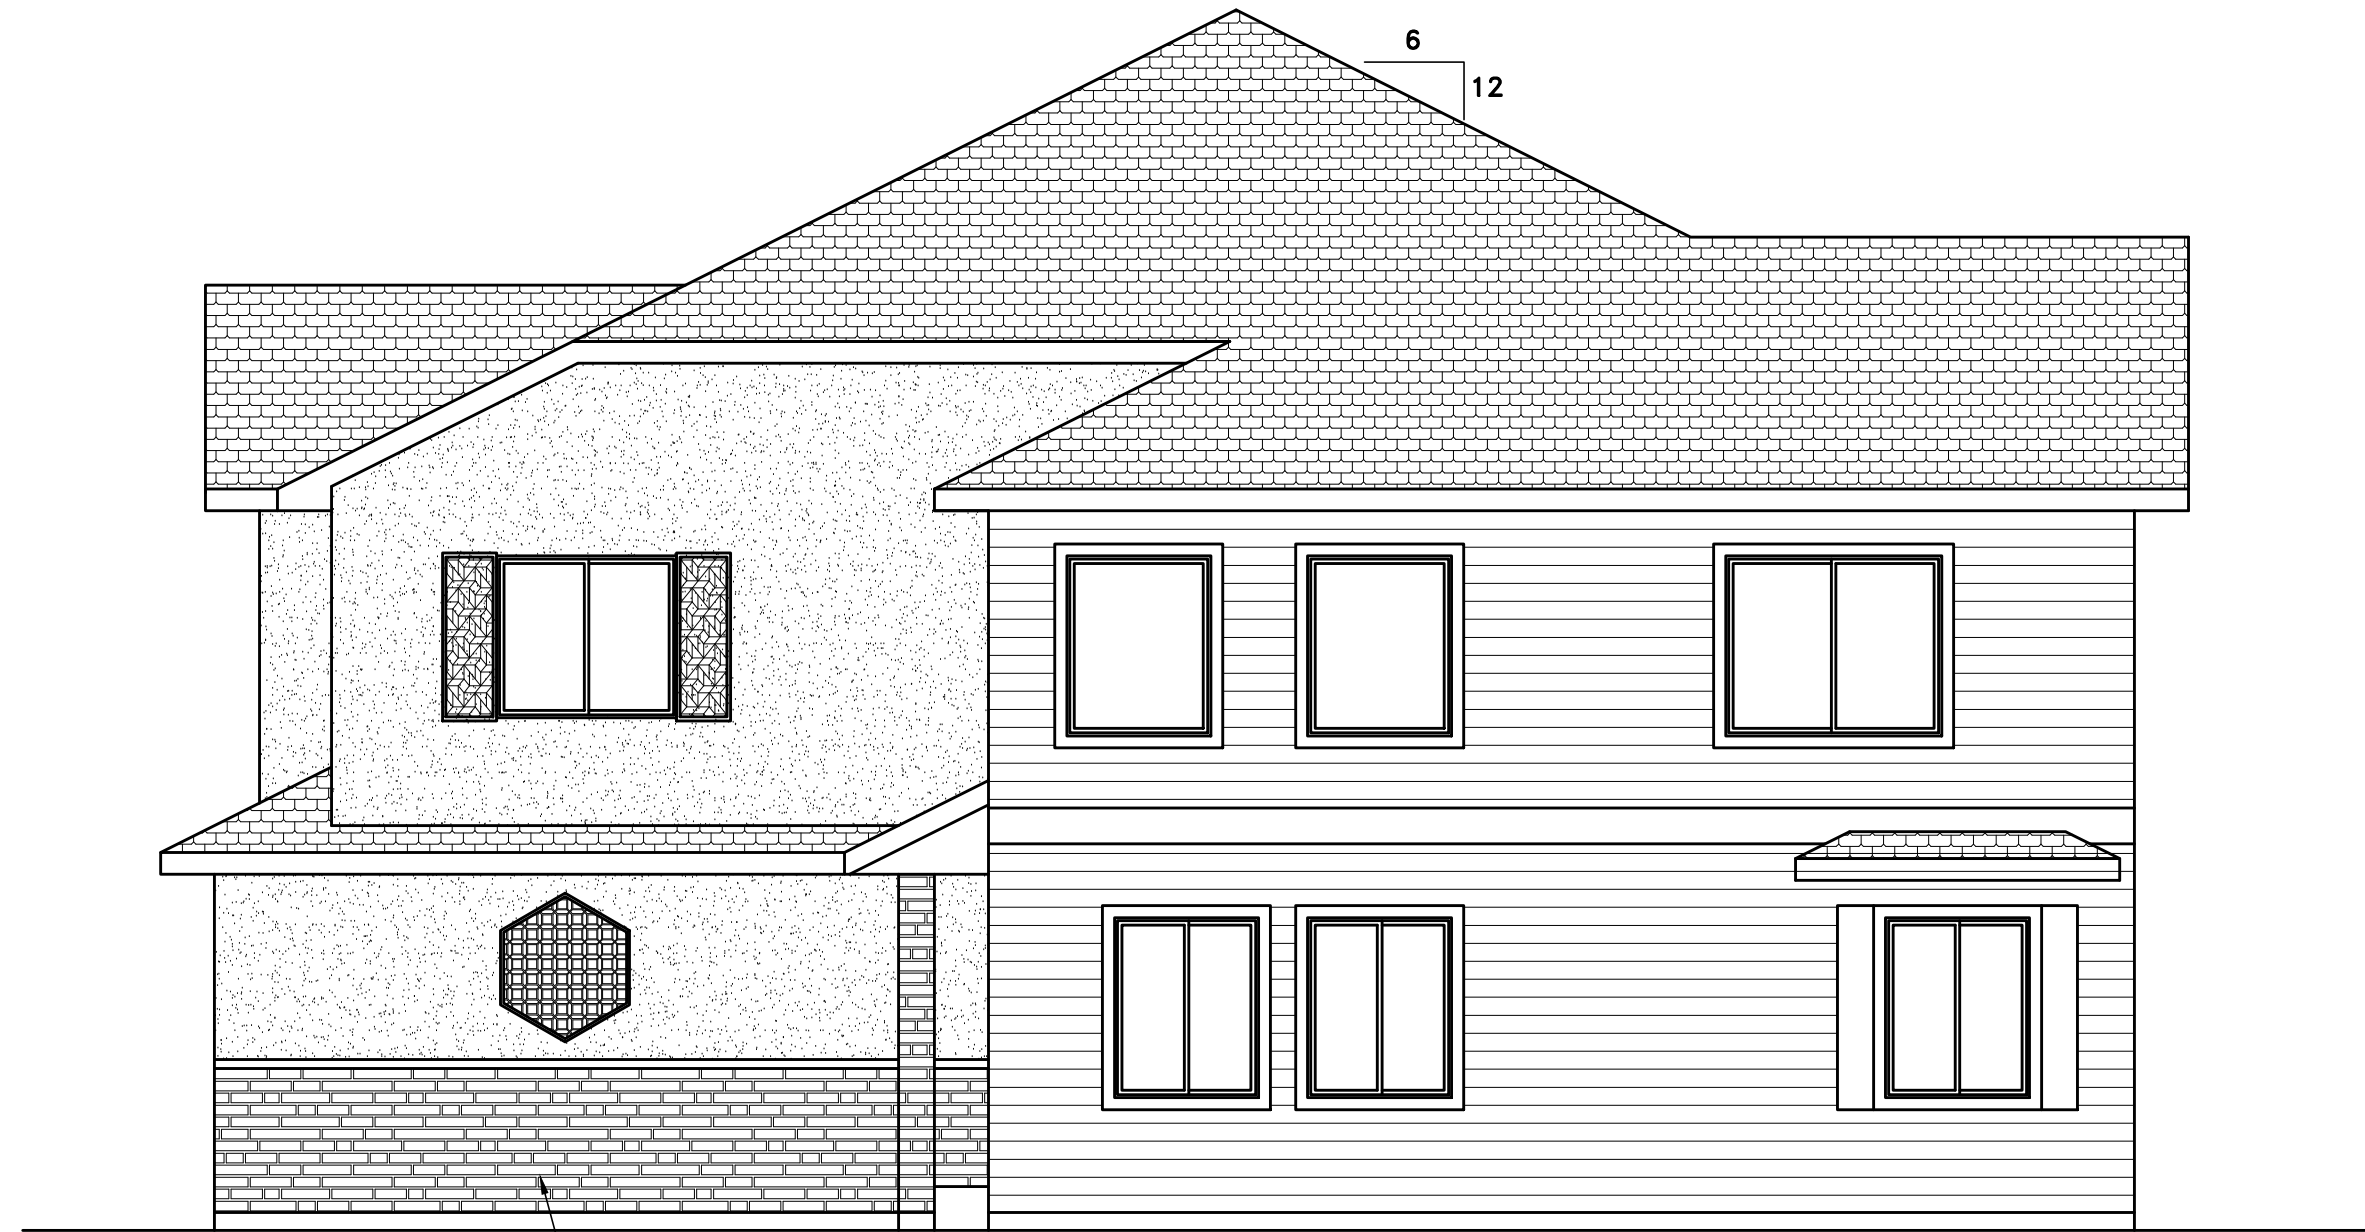

RIGHT SIDE VIEW

COLOR SCHEME	
MUBARAK VILLA DUPLEX PROJECT	
REFER TO COLOR AND STONE PDF FOR SPECIFIC COLOR AND STONE TYPE	
'Color and Stone Selection for A2, BC2 and BD2 Elevations'	
1 BODY	DROMEDARY CAMEL (SW 7694)
2 TRIM/FASCIA	CASA BLANCA (SW 7571)
3 SECONDARY BODY	ROYCRAFT BRASS (SW 2843)
4 ENTRY DOOR	ROYCRAFT BRASS (SW 2843)
5 GARAGE DOOR	SERENGETI GRASS (SW 9116)
6 STONE	ELDORADO STONE LEDGECUT33 TYPE OCEAN FLOOR



FRONT VIEW



BACK VIEW

A2 ELEVATIONS
LOTS 3 AND 4

DRAWING DESCRIPTION ELEVATIONS	DWG NO: D100817-1	SCALE: 3/16"=1'0"	REV. B
			7/22/19
DRAWING TYPE V-1	SHEET OF	PREPARED FOR NEW HOUSE AT ADDRESS AURORA, CO	
		ENGINEERING SERVICES JOHNSTOWN, CO 970-587-7100 FAX 970-587-7111	



LEFT SIDE VIEW




NOTE:
STONE IN THE AREA
ONLY ON LOT 20
SINCE IT IS FACING JEWEL
AVE

NOTE:
SHUTTERS ON THIS
WINDOW ONLY ON
LOT 20

THIN
STONE

RIGHT SIDE VIEW

COLOR SCHEME	
MUBARAK VILLA DUPLEX PROJECT	
REFER TO COLOR AND STONE PDF FOR SPECIFIC COLOR AND STONE TYPE 'Color and Stone Selection for A3 and BD1 Elevations'	
1 BODY	STEADY BROWN (SW 6110)
2 TRIM/FASCIA	BITTERSWEET STEM (SW 7536)
3 SECONDARY BODY	BLACK BEAN (SW 6006)
4 ENTRY DOOR	SHADE-GREEN (SW 6118)
5 GARAGE DOOR	BLACK BEAN (SW 6006)
6 STONE	ELDORADO STONE LEDGECUT33 TYPE OCEAN FLOOR

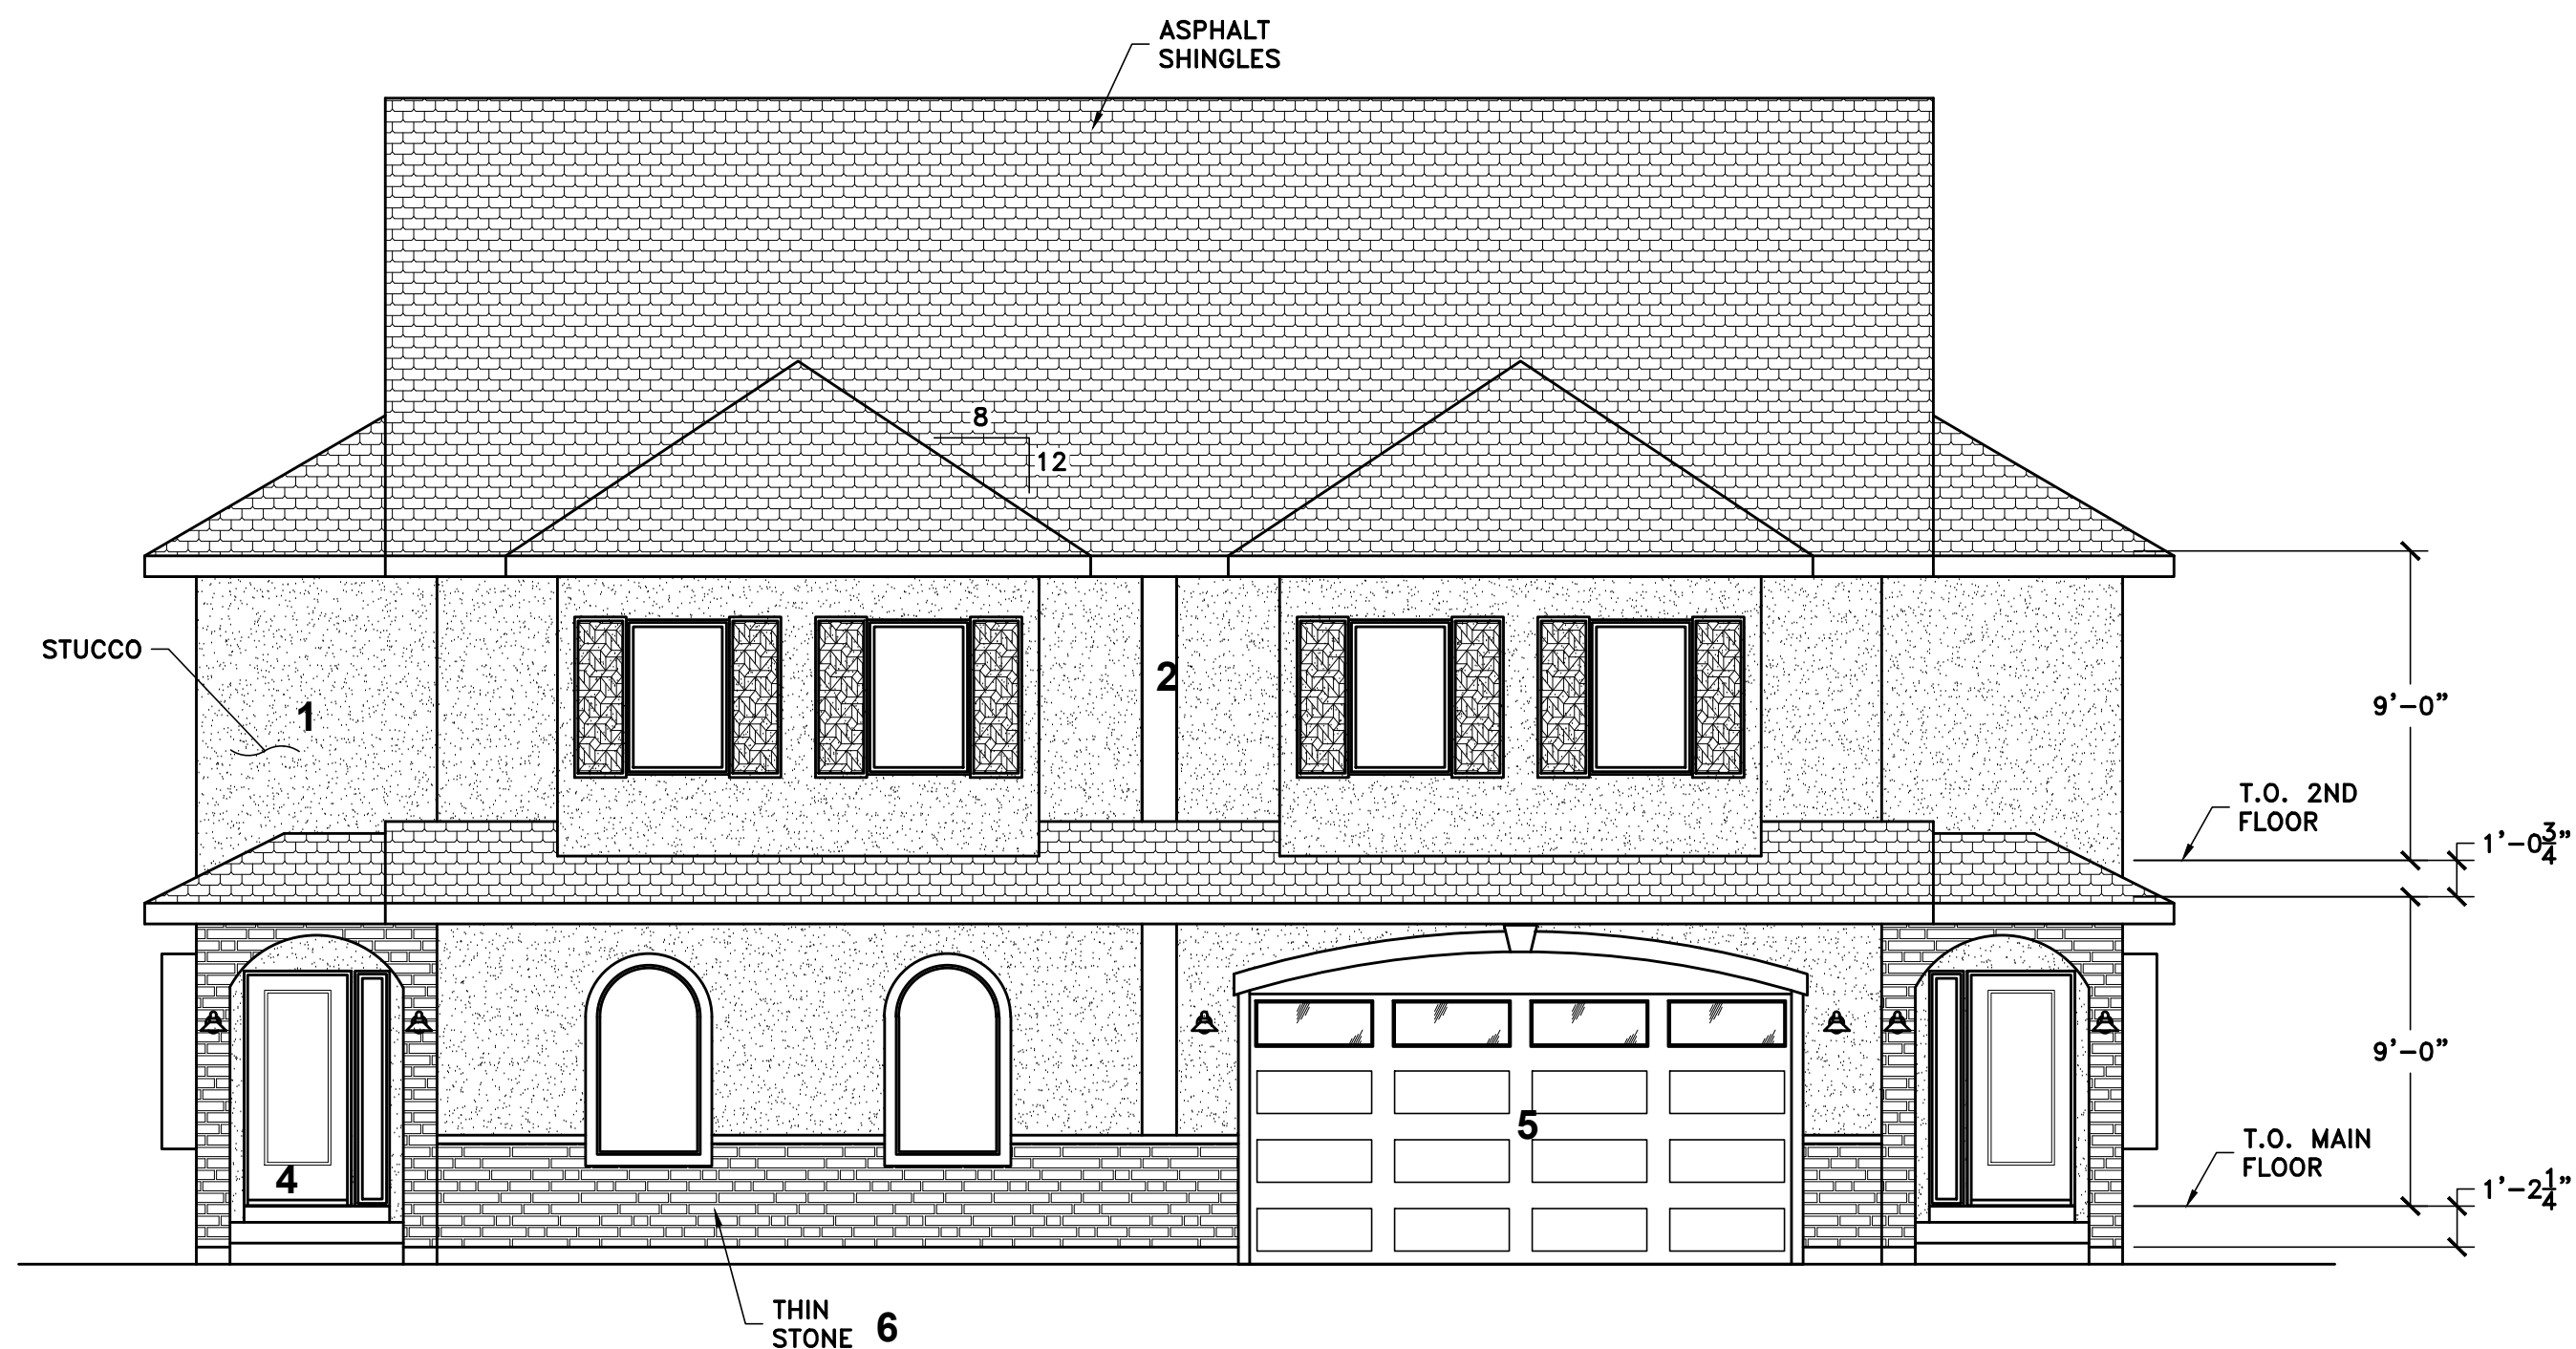


FRONT VIEW




BACK VIEW

A3 ELEVATIONS
LOTS 19 AND 20
MIRROR
LOTS 5 AND 6

REV.	B	7/22/19
DWG NO: D100817-1	SCALE: 3/16"=1'0"	PREPARED FOR NEW HOUSE AT ADDRESS AURORA, CO
ENGINEERING SERVICES JOHNSTOWN, CO 970-587-7100 FAX 970-587-7111		
DRAWING DESCRIPTION ELEVATIONS	CHECKED BY	DATE DRAWN 10/08/17
DRAWN BY ROSS NICHOLS	APPROVED BY	
DRAWING TYPE V-1		
SHEET OF		

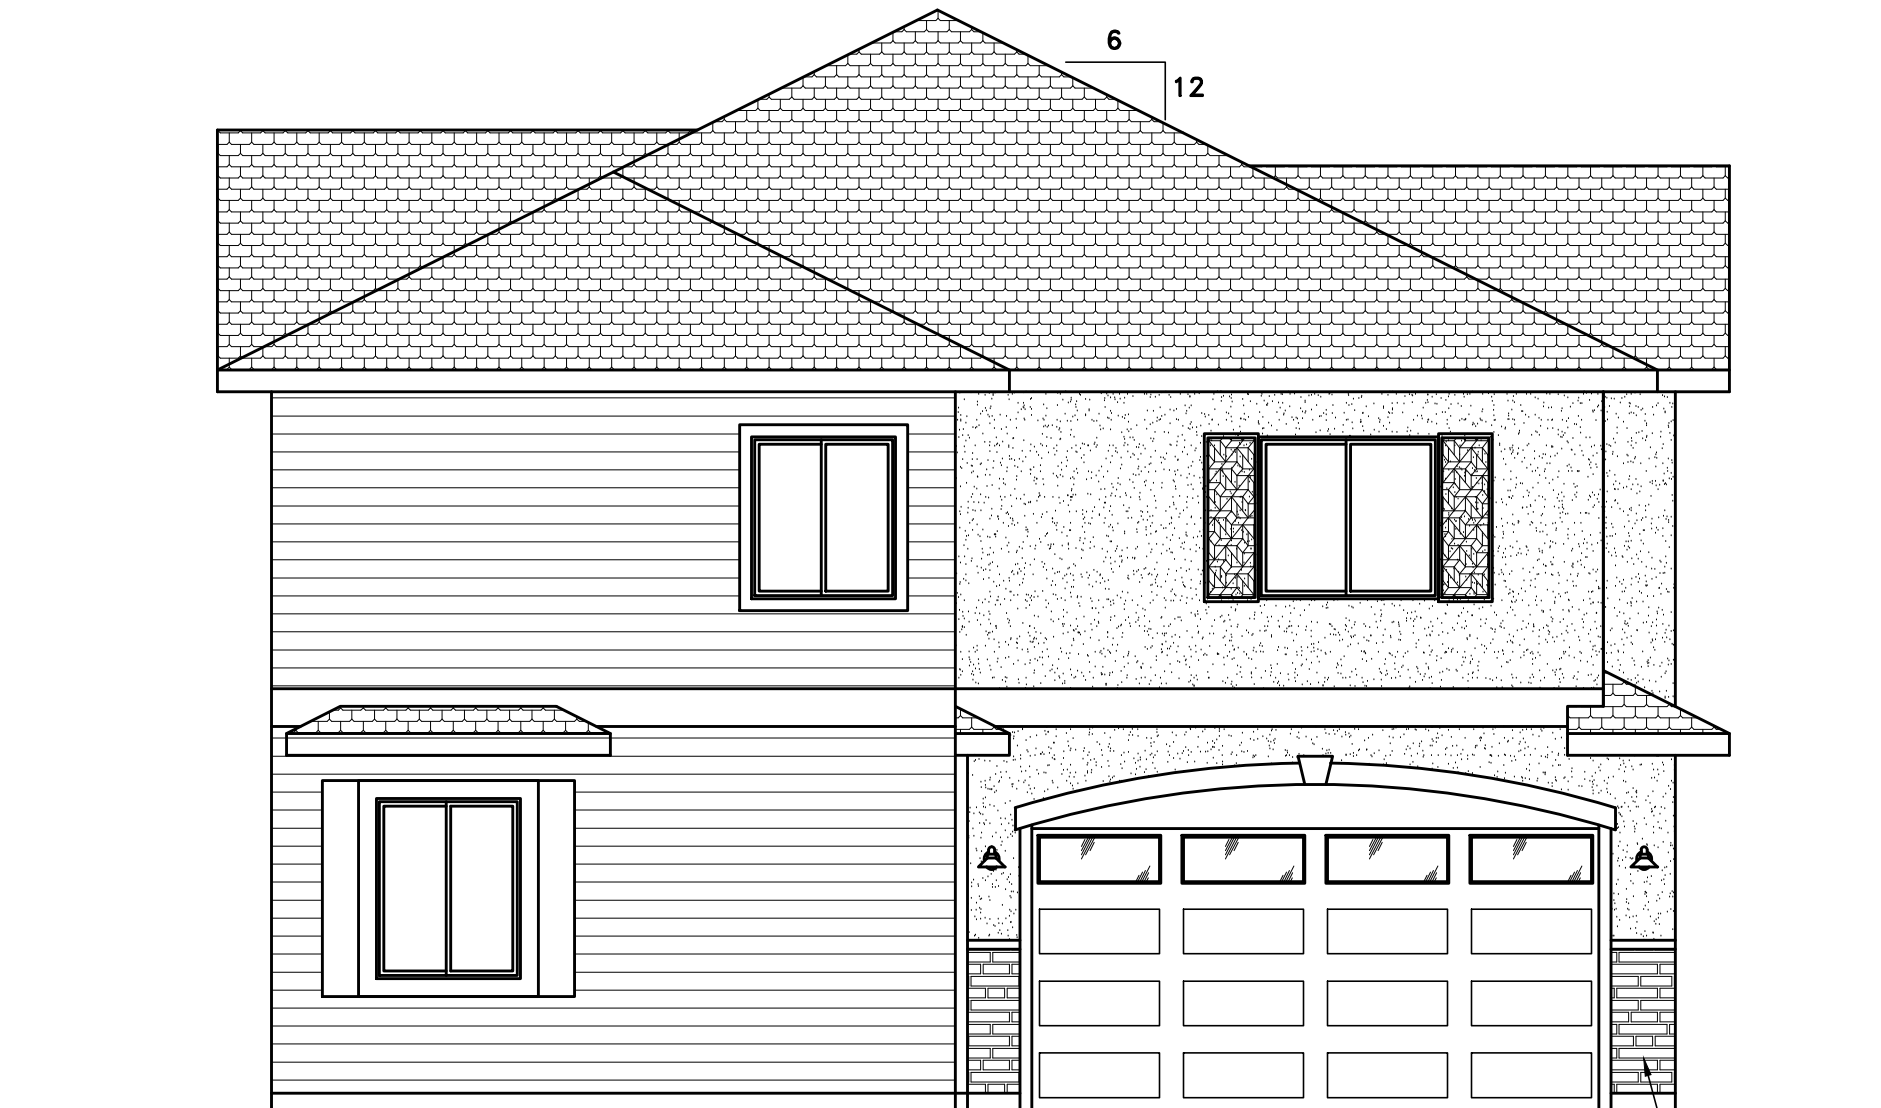

LEFT SIDE VIEW

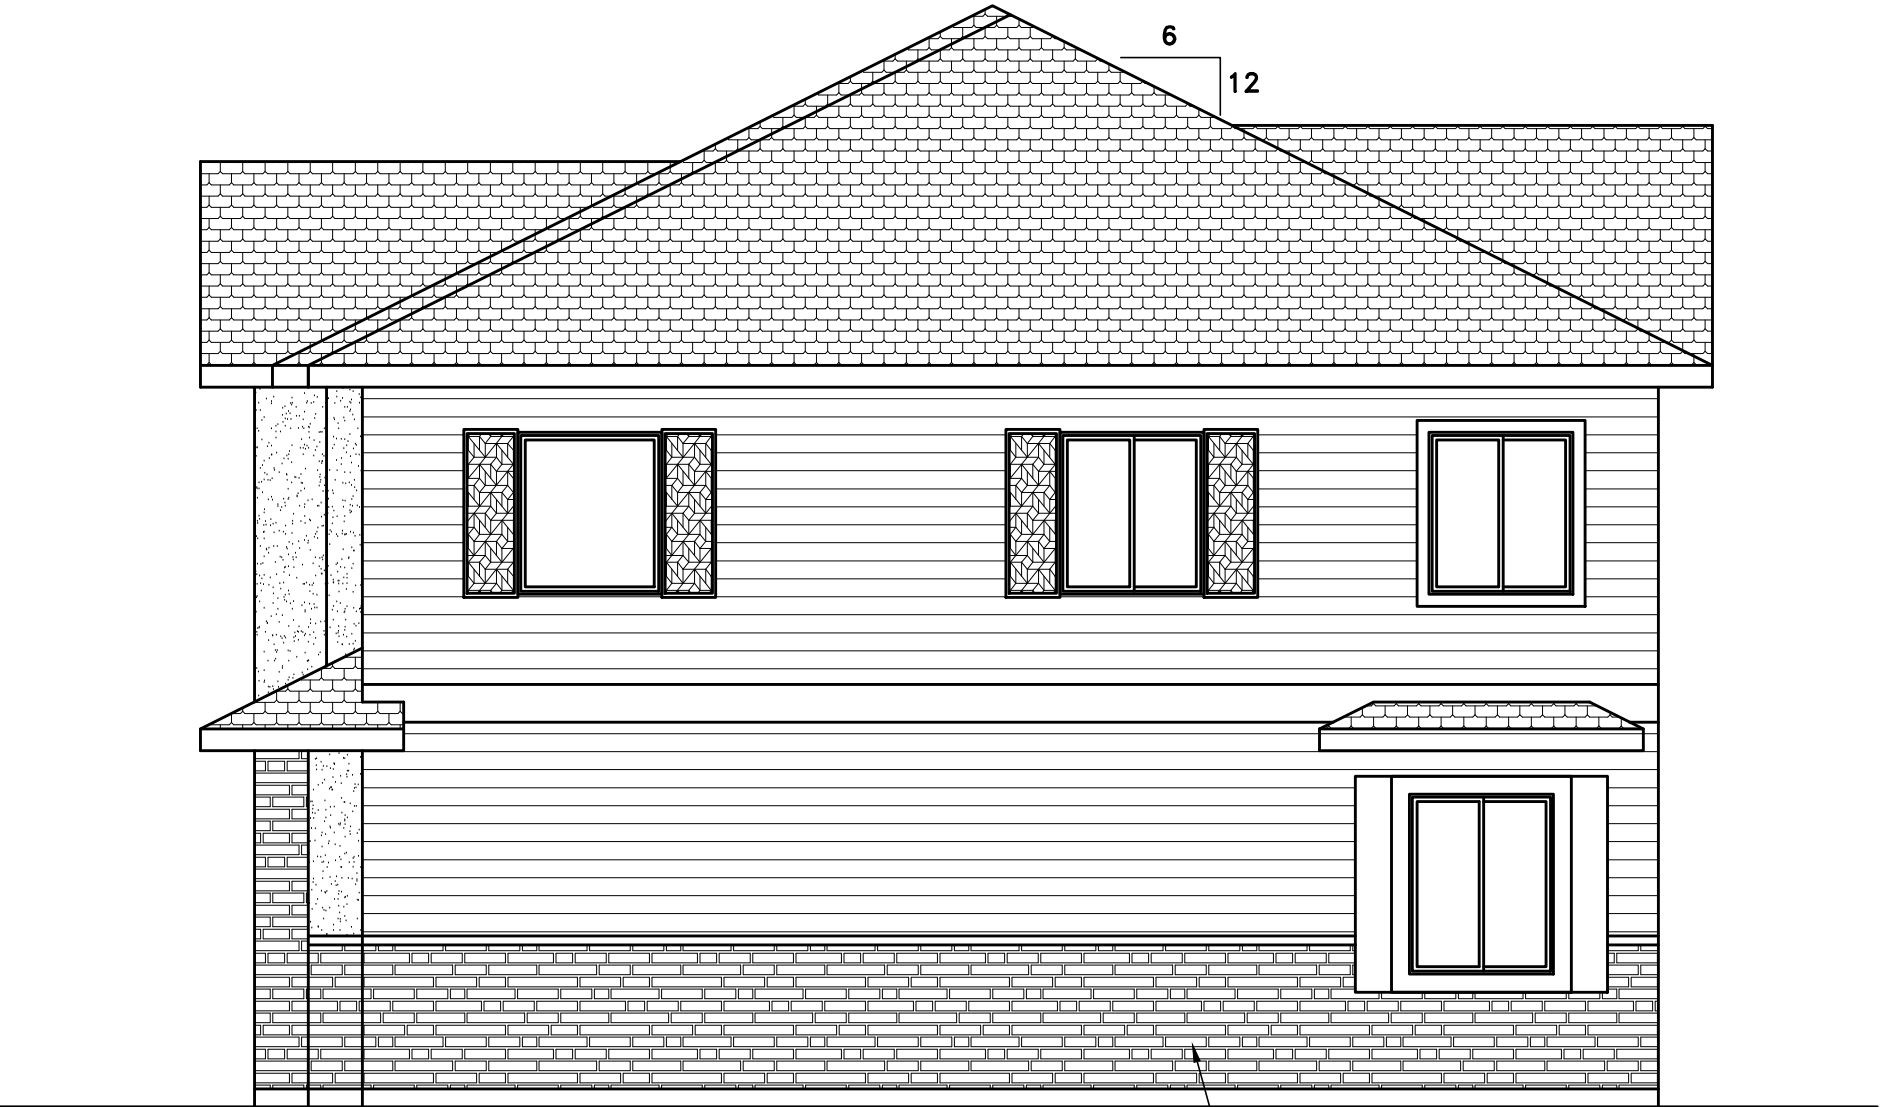

RIGHT SIDE VIEW



FRONT VIEW



BACK VIEW

COLOR SCHEME	
MUBARAK VILLA DUPLEX PROJECT	
REFER TO COLOR AND STONE PDF FOR SPECIFIC COLOR AND STONE TYPE	
'Color and Stone Selection for AE and BC1 Elevations'	
1 BODY	SOFTER TAN (SW 6141)
2 TRIM/FASCIA	OUTERBANKS (SW 7534)
3 SECONDARY BODY	GROUNDRED (SW 6089)
4 ENTRY DOOR	OUTERBANKS (SW 7534)
5 GARAGE DOOR	GROUNDRED (SW 6089)
6 STONE	ELDORADO STONE LEDGECUT33 TYPE BIRCH

BC1 ELEVATIONS
LOTS 11 AND 12

REV. C
8/6/19

DWG NO: D100817-1
SCALE: 3/16"=1'0"

PREPARED FOR
NEW HOUSE AT
ADDRESS
AURORA, CO

ENGINEERING SERVICES
JOHNSTOWN, CO
970-587-7100 FAX 970-587-7111

DRAWING DESCRIPTION
ELEVATIONS

DRAWN BY
ROSS NICHOLS

CHECKED BY

APPROVED BY

DATE DRAWN
10/08/17

DRAWING TYPE
V-1

SHEET OF



LEFT SIDE VIEW



RIGHT SIDE VIEW



FRONT VIEW




BACK VIEW

COLOR SCHEME	
MUBARAK VILLA DUPLEX PROJECT	
REFER TO COLOR AND STONE PDF FOR SPECIFIC COLOR AND STONE TYPE	
"Color and Stone Selection for A2, BC2 and BD2 Elevations"	
1 BODY	DROMEDARY CAMEL (SW 7694)
2 TRIM/FASCIA	CASA BLANCA (SW 7571)
3 SECONDARY BODY	ROYCRAFT BRASS (SW 2843)
4 ENTRY DOOR	ROYCRAFT BRASS (SW 2843)
5 GARAGE DOOR	SERENGETI GRASS (SW 9116)
6 STONE	ELDORADO STONE LEDGECUT33 TYPE OCEAN FLOOR

BC2 ELEVATIONS
LOTS 7 AND 8


REV.	C	8/6/19
DWG NO: D100817-1	SCALE: 3/16"=1'0"	PREPARED FOR NEW HOUSE AT ADDRESS AURORA, CO
ENGINEERING SERVICES JOHNSTOWN, CO 970-587-7100 FAX 970-587-7111		
DRAWING DESCRIPTION ELEVATIONS	DRAWN BY ROSS NICHOLS	DATE DRAWN 10/08/17
	CHECKED BY	APPROVED BY
DRAWING TYPE V-1		SHEET OF

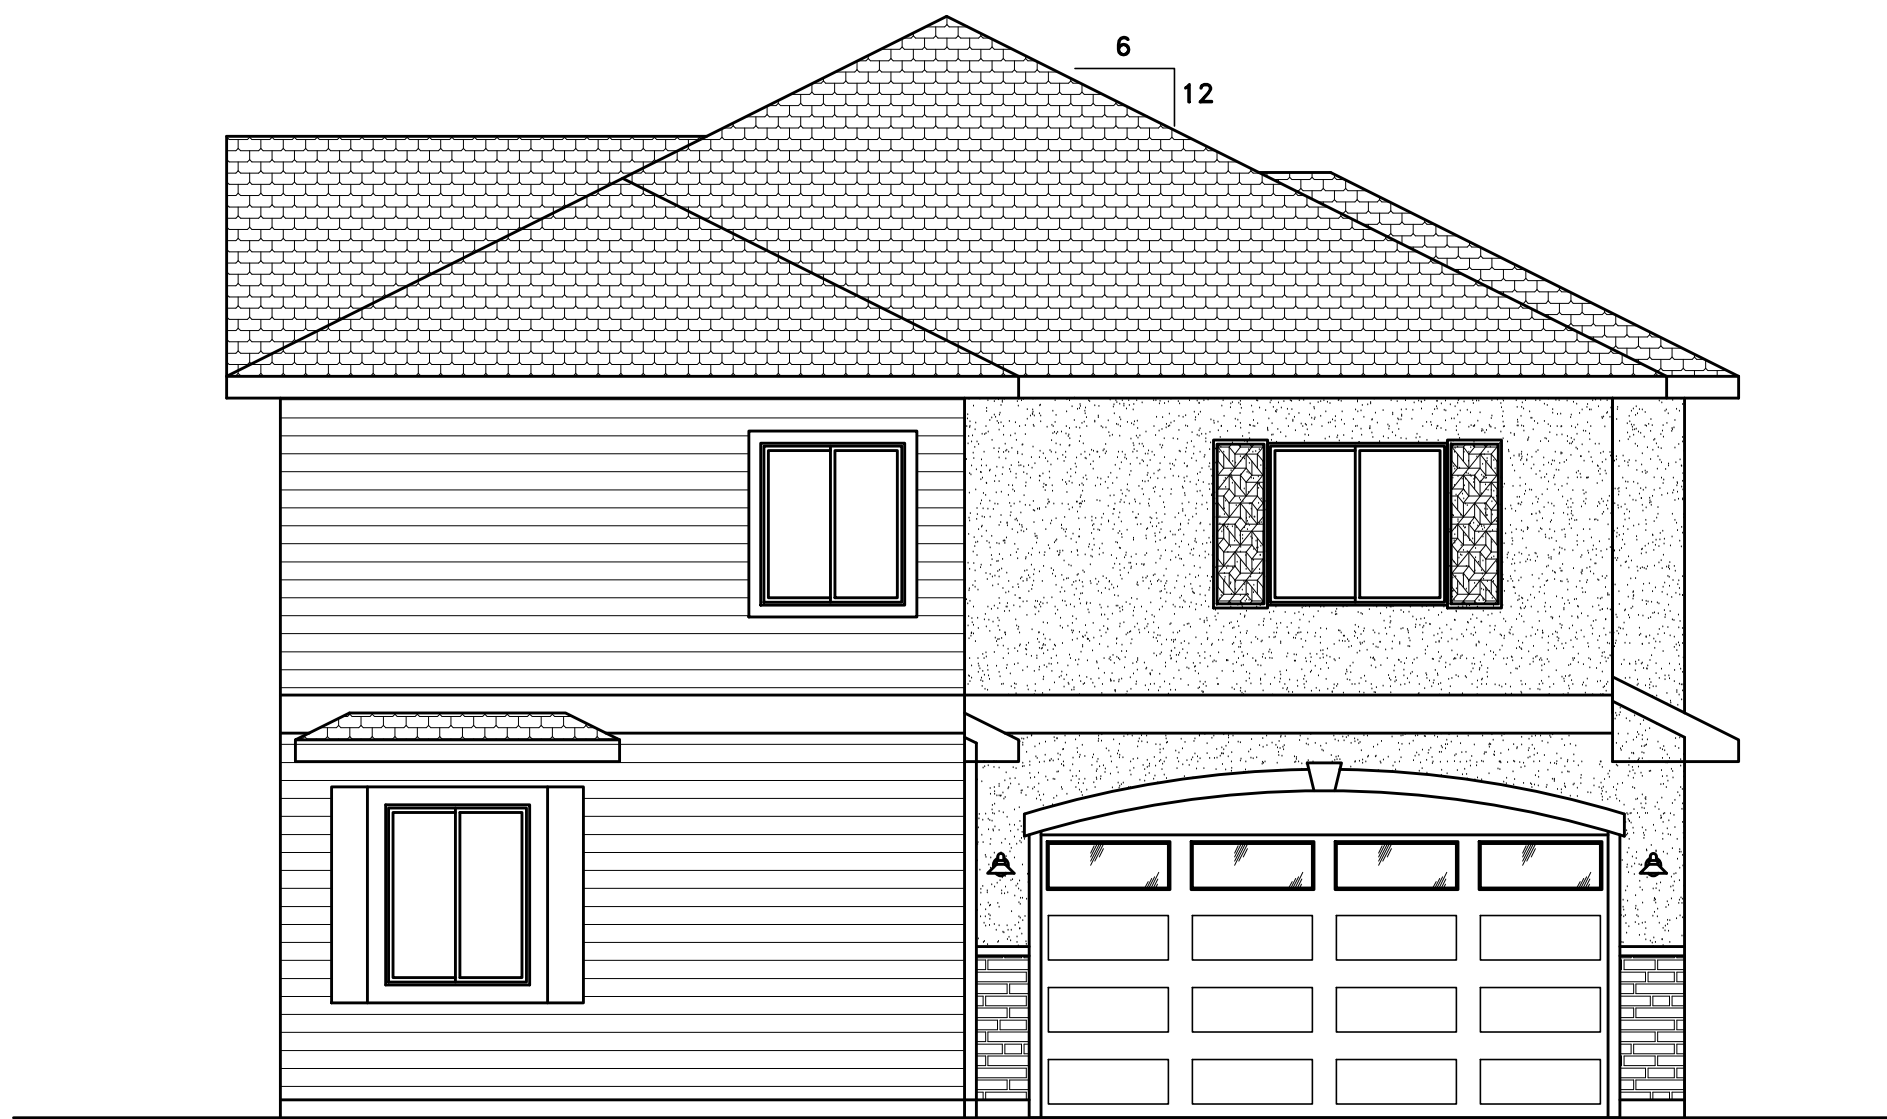

LEFT SIDE VIEW



RIGHT SIDE VIEW

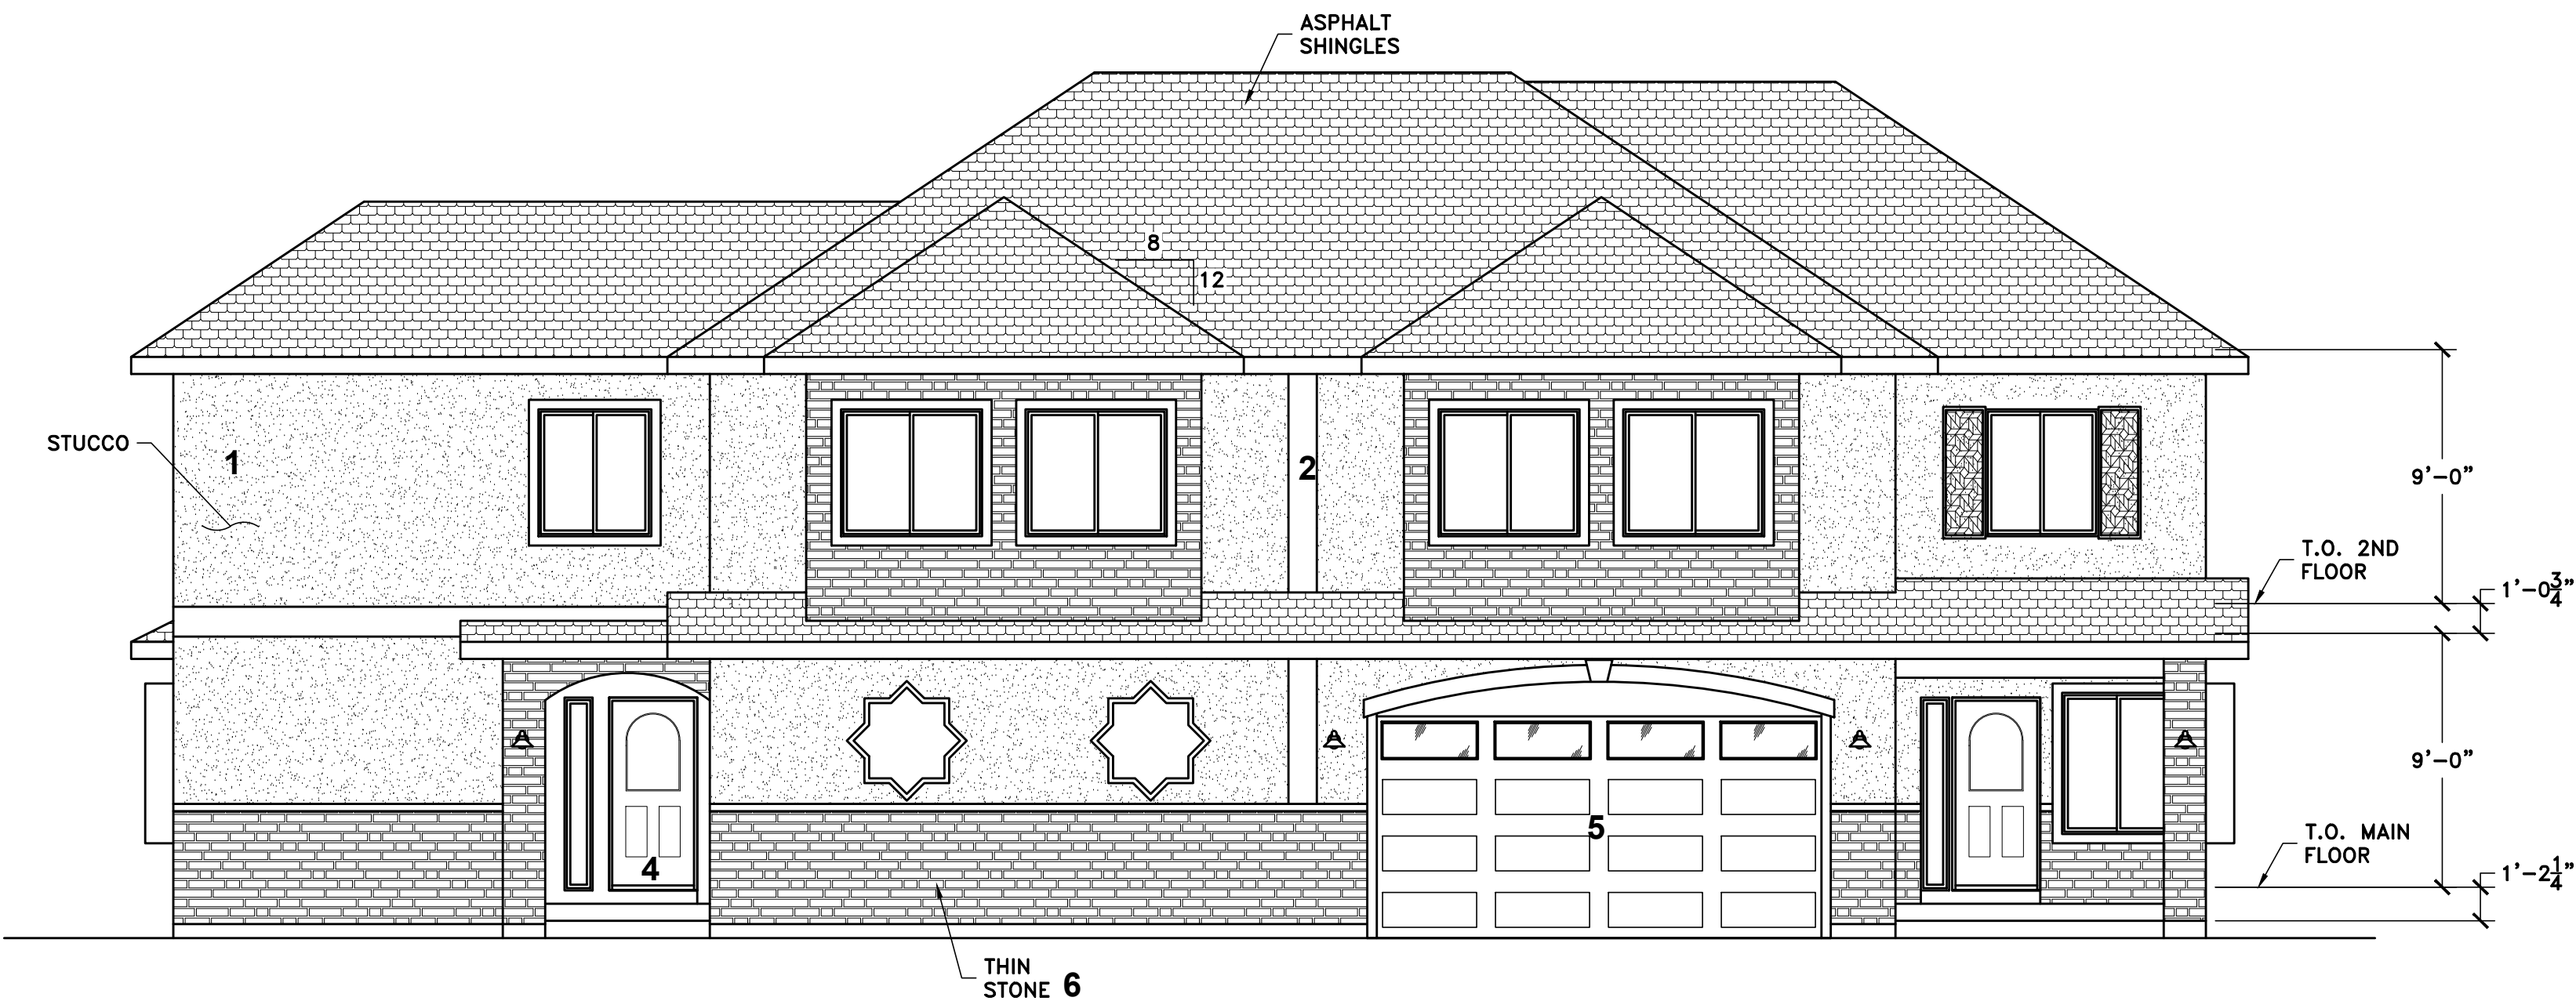

FRONT VIEW




BACK VIEW


COLOR SCHEME	
MUBARAK VILLA DUPLEX PROJECT	
REFER TO COLOR AND STONE PDF FOR SPECIFIC COLOR AND STONE TYPE	
'Color and Stone Selection for A1 and BC3 Elevations'	
1 BODY	WOOL SKEIN (SW 6148)
2 TRIM/FASCIA	ATTITUDE GRAY (SW 7060)
3 SECONDARY BODY	STILL WATER (SW 6223)
4 ENTRY DOOR	STILL WATER (SW 6223)
5 GARAGE DOOR	ATTITUDE GRAY (SW 7060)
6 STONE	ELDORADO STONE LEDGECUT33 TYPE BIRCH

BC3 ELEVATIONS (MIRROR)
LOTS 9 AND 10

REV.	C	DWG NO: D100817-1	SCALE: 3/16"=1'0"	PREPARED FOR NEW HOUSE AT ADDRESS AURORA, CO	8/6/19
DRAWING DESCRIPTION ELEVATIONS			ENGINEERING SERVICES JOHNSTOWN, CO 970-587-7100 FAX 970-587-7111		
DRAWING TYPE V-1			SHEET OF		
DRAWN BY ROSS NICHOLS			DATE DRAWN 10/08/17		
CHECKED BY			APPROVED BY		

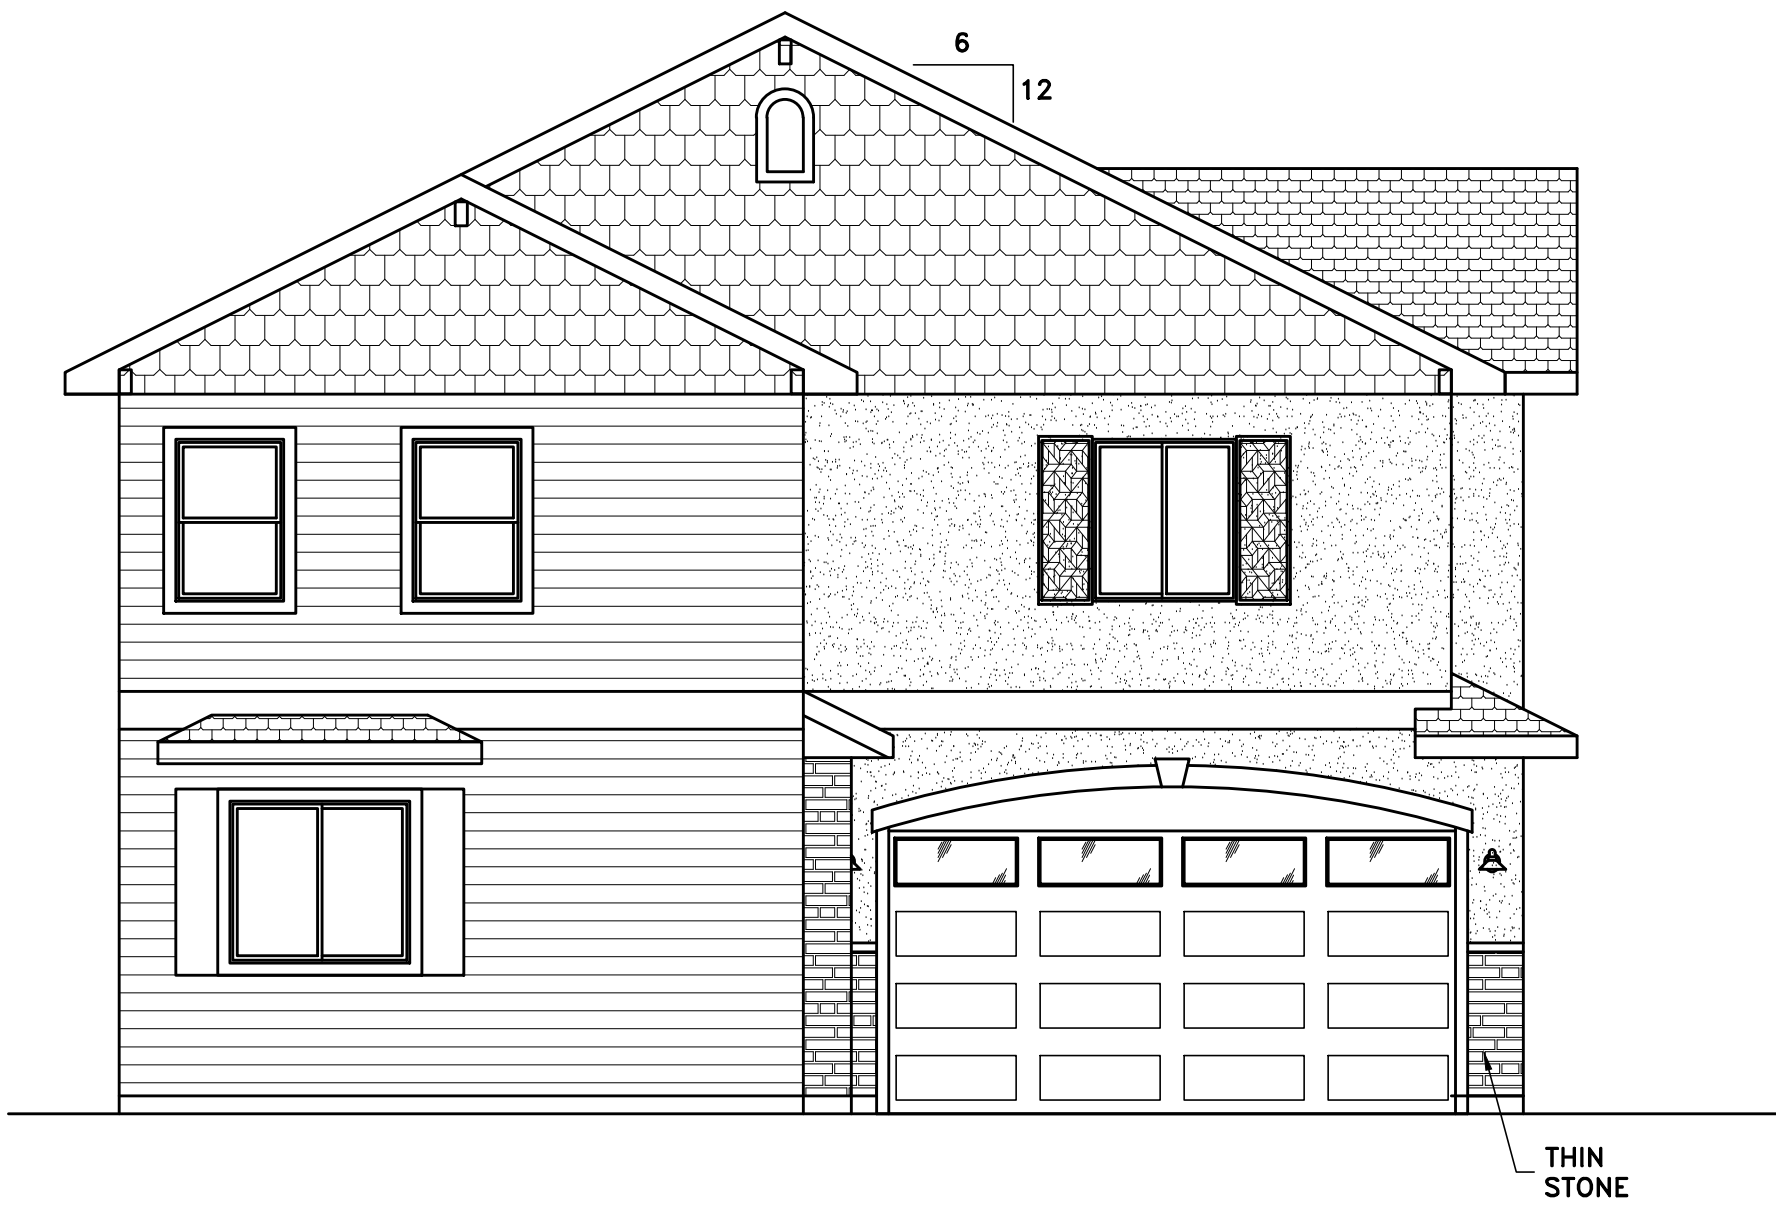


LEFT SIDE VIEW

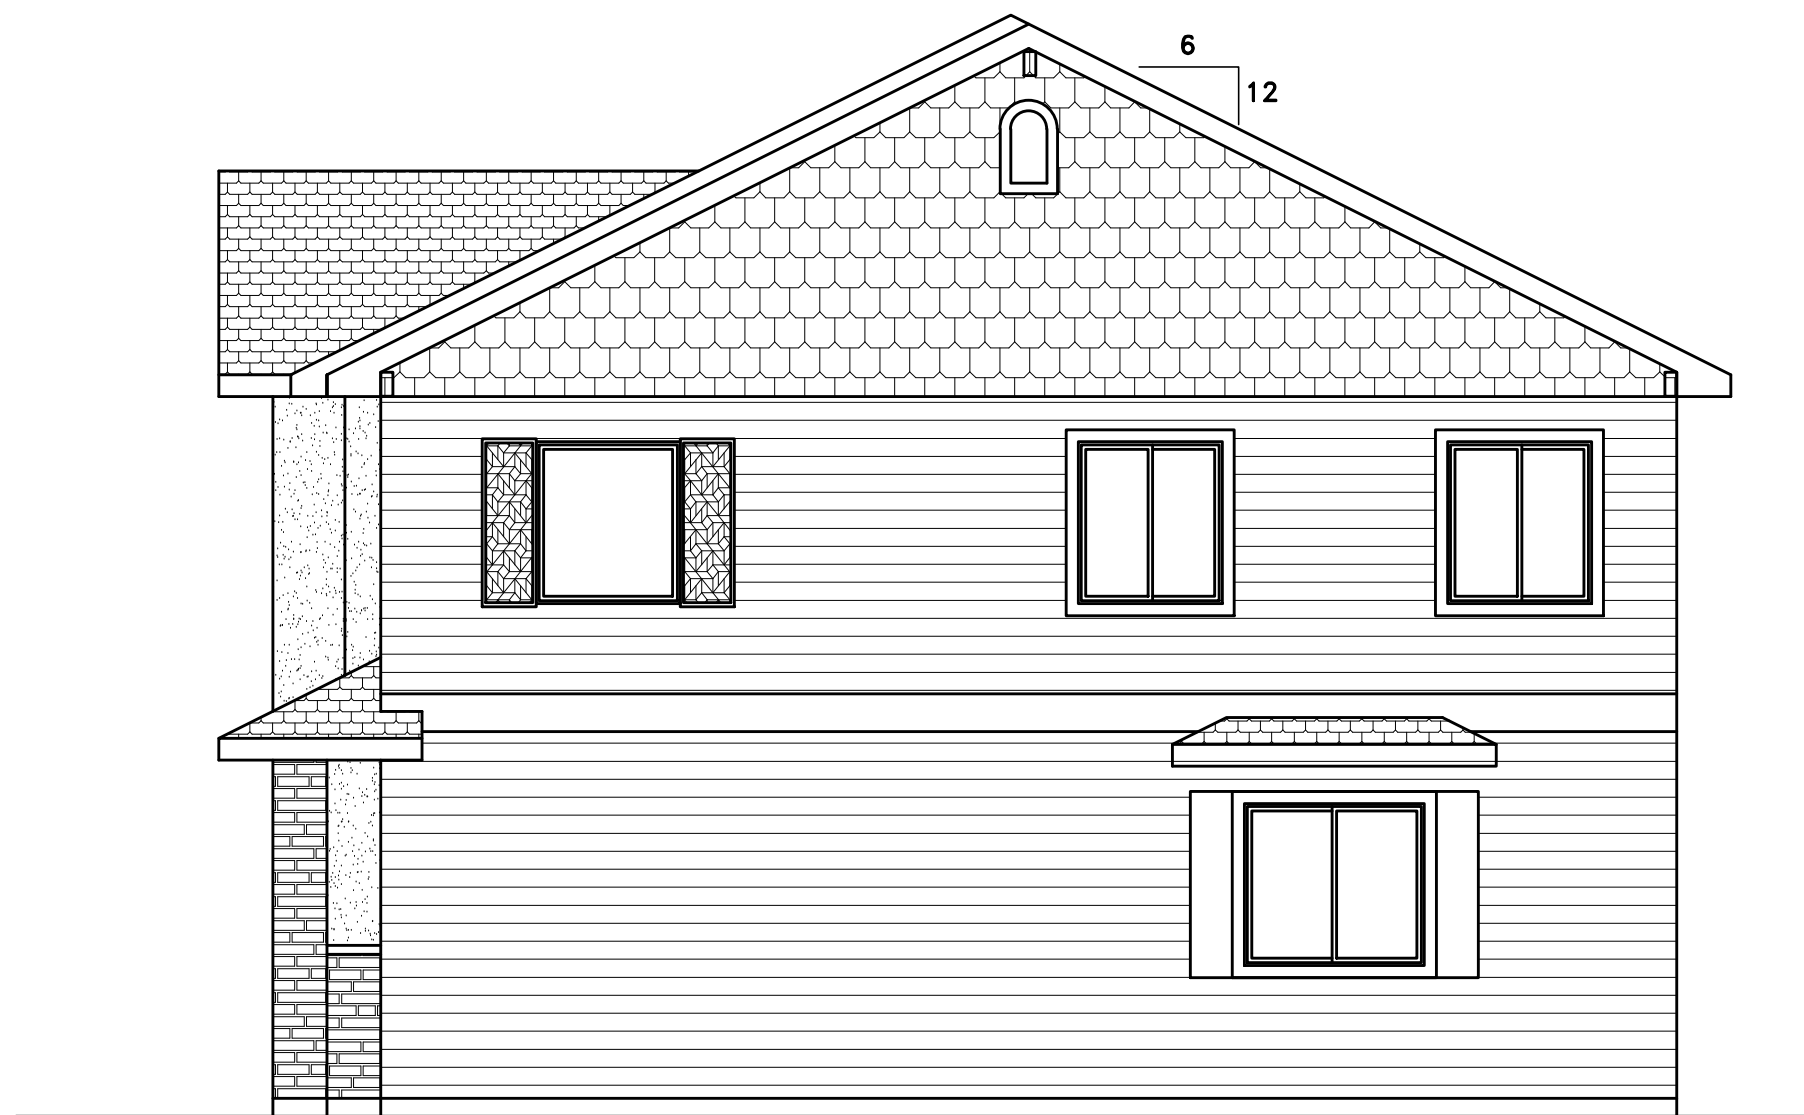

RIGHT SIDE VIEW

COLOR SCHEME	
MUBARAK VILLA DUPLEX PROJECT	
REFER TO COLOR AND STONE PDF FOR SPECIFIC COLOR AND STONE TYPE	
'Color and Stone Selection for A3 and BD1 Elevations'	
1 BODY	STEADY BROWN (SW 6110)
2 TRIM/FASCIA	BITTERSWEET STEM (SW 7536)
3 SECONDARY BODY	BLACK BEAN (SW 6006)
4 ENTRY DOOR	SHADE-GREEN (SW 6118)
5 GARAGE DOOR	BLACK BEAN (SW 6006)
6 STONE	ELDORADO STONE LEDGECUT33 TYPE OCEAN FLOOR

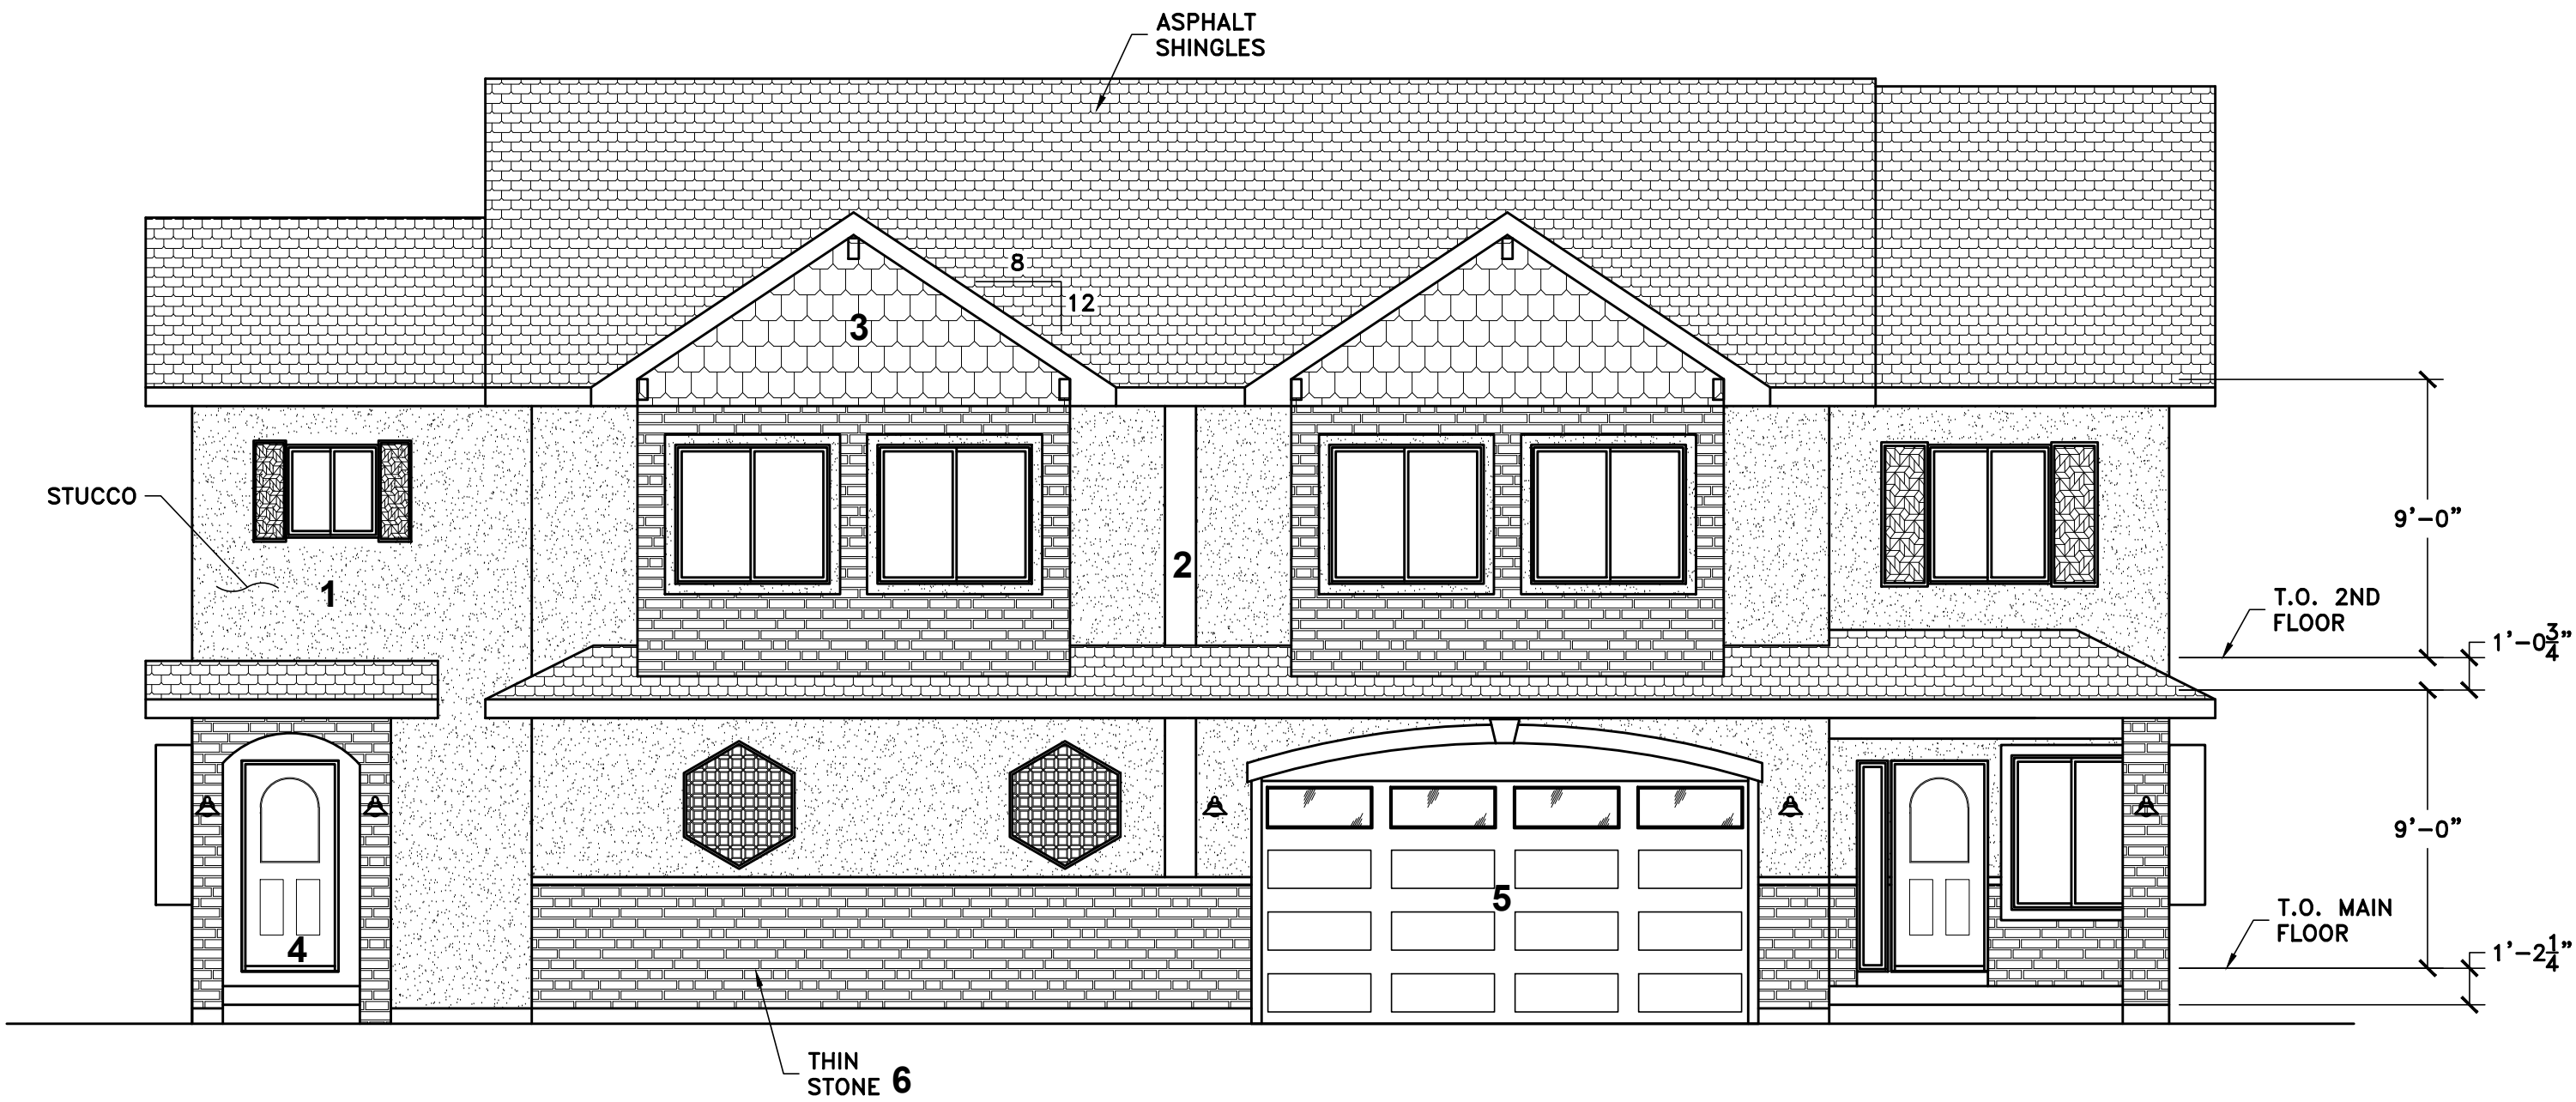


FRONT VIEW




BACK VIEW

BD1 ELEVATIONS
LOTS 15 AND 16

REV.	C	8/6/19
DWG NO: D100817-1	SCALE: 3/16"=1'0"	PREPARED FOR NEW HOUSE AT ADDRESS AURORA, CO
ENGINEERING SERVICES JOHNSTOWN, CO 970-587-7100 FAX 970-587-7111		
DRAWING DESCRIPTION ELEVATIONS	CHECKED BY APPROVED BY DATE DRAWN 10/08/17	DRAWING TYPE V-1
SHEET OF		

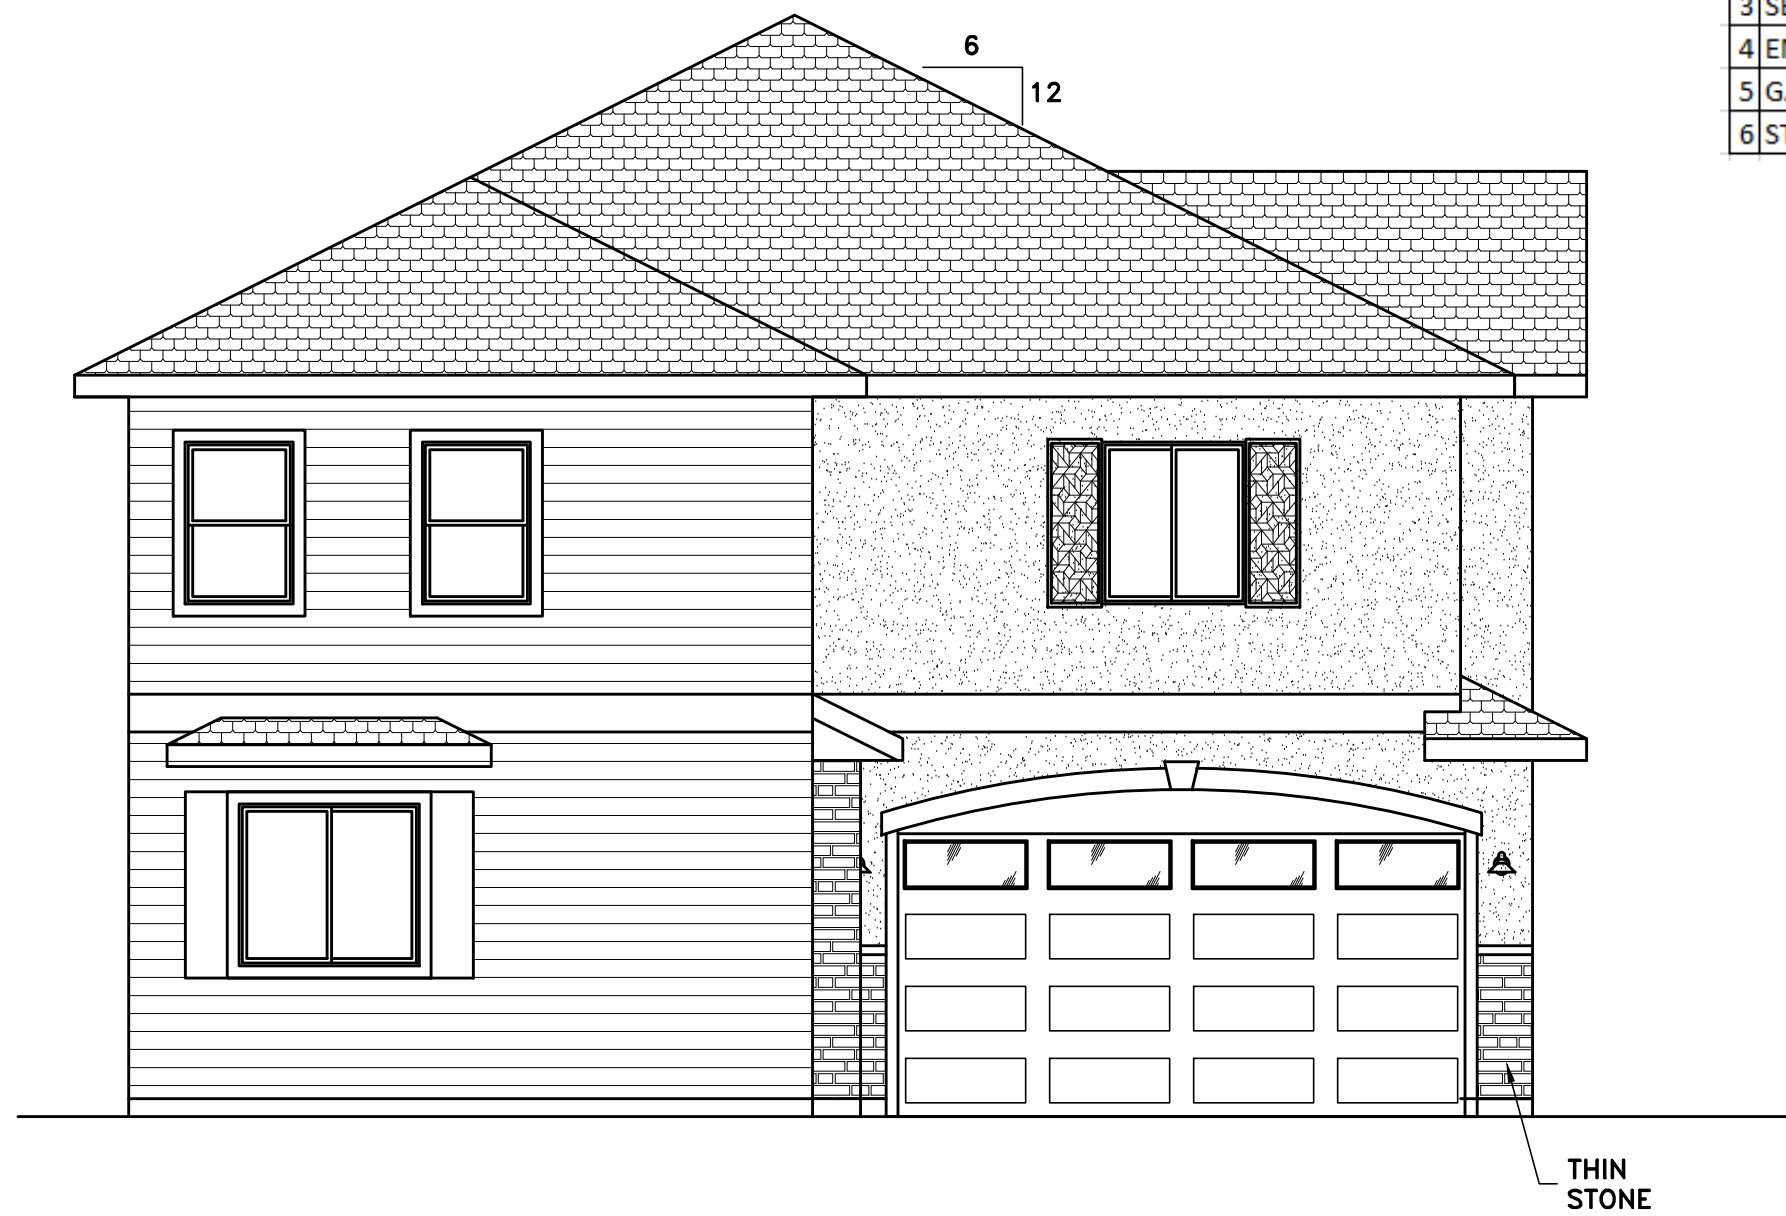

LEFT SIDE VIEW

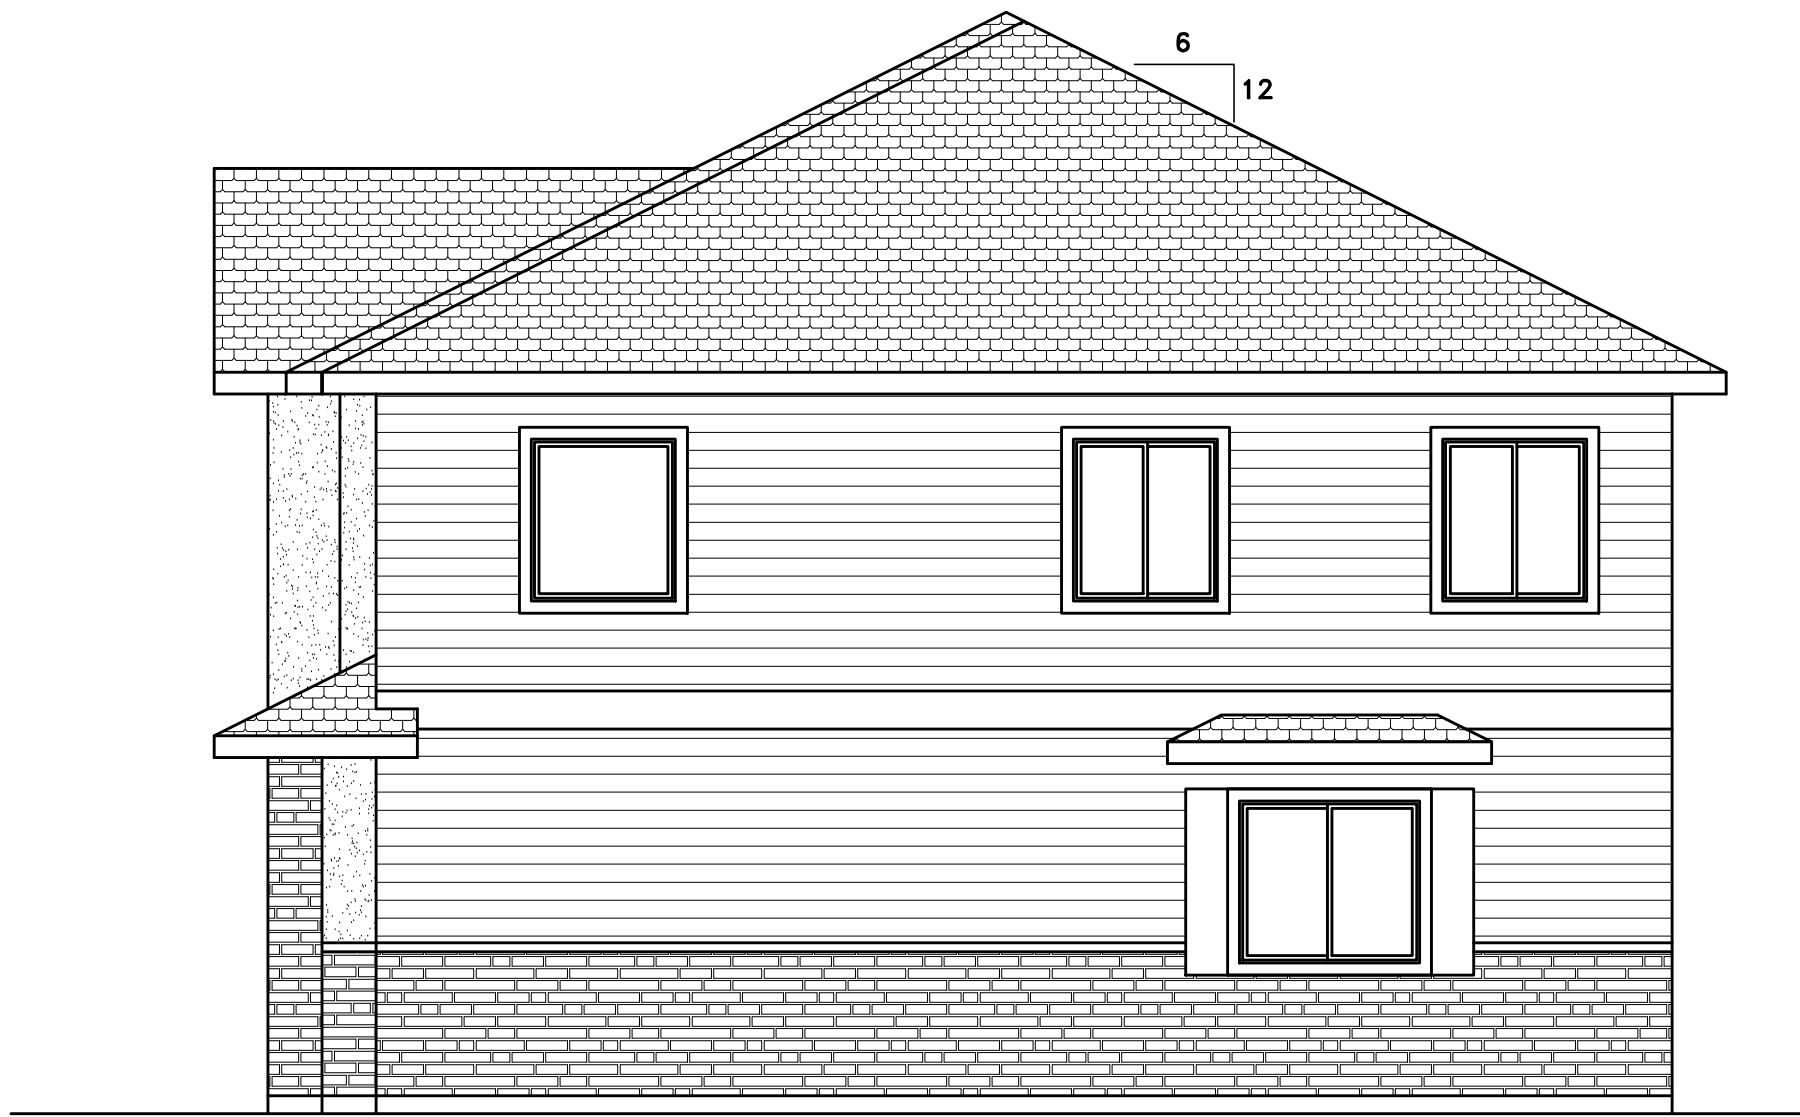

RIGHT SIDE VIEW

COLOR SCHEME	
MUBARAK VILLA DUPLEX PROJECT	
REFER TO COLOR AND STONE PDF FOR SPECIFIC COLOR AND STONE TYPE	
'Color and Stone Selection for A2, BC2 and BD2 Elevations'	
1 BODY	DROMEDARY CAMEL (SW 7694)
2 TRIM/FASCIA	CASA BLANCA (SW 7571)
3 SECONDARY BODY	ROYCRAFT BRASS (SW 2843)
4 ENTRY DOOR	ROYCRAFT BRASS (SW 2843)
5 GARAGE DOOR	SERENGETI GRASS (SW 9116)
6 STONE	ELDORADO STONE LEDGECUT33 TYPE OCEAN FLOOR



FRONT VIEW




BACK VIEW


BD2 ELEVATIONS (MIRROR)
LOTS 13 AND 14

DRAWING DESCRIPTION ELEVATIONS	DWG NO: D100817-1	SCALE: 3/16"=1'0"	REV. D
	PREPARED FOR NEW HOUSE AT ADDRESS AURORA, CO		
DRAWING TYPE V-1	ENGINEERING SERVICES JOHNSTOWN, CO 970-587-7100 FAX 970-587-7111		
	DATE DRAWN 10/08/17		
SHEET	OF		

COLOR SCHEME	
MUBARAK VILLA DUPLEX PROJECT	
REFER TO COLOR AND STONE PDF FOR SPECIFIC COLOR AND STONE TYPE	
'Color and Stone Selection for AE and BC1 Elevations'	
1 BODY	SOFTER TAN (SW 6141)
2 TRIM/FASCIA	OUTERBANKS (SW 7534)
3 SECONDARY BODY	GROUNDED (SW 6089)
4 ENTRY DOOR	OUTERBANKS (SW 7534)
5 GARAGE DOOR	GROUNDED (SW 6089)
6 STONE	ELDORADO STONE LEDGECUT33 TYPE BIRCH

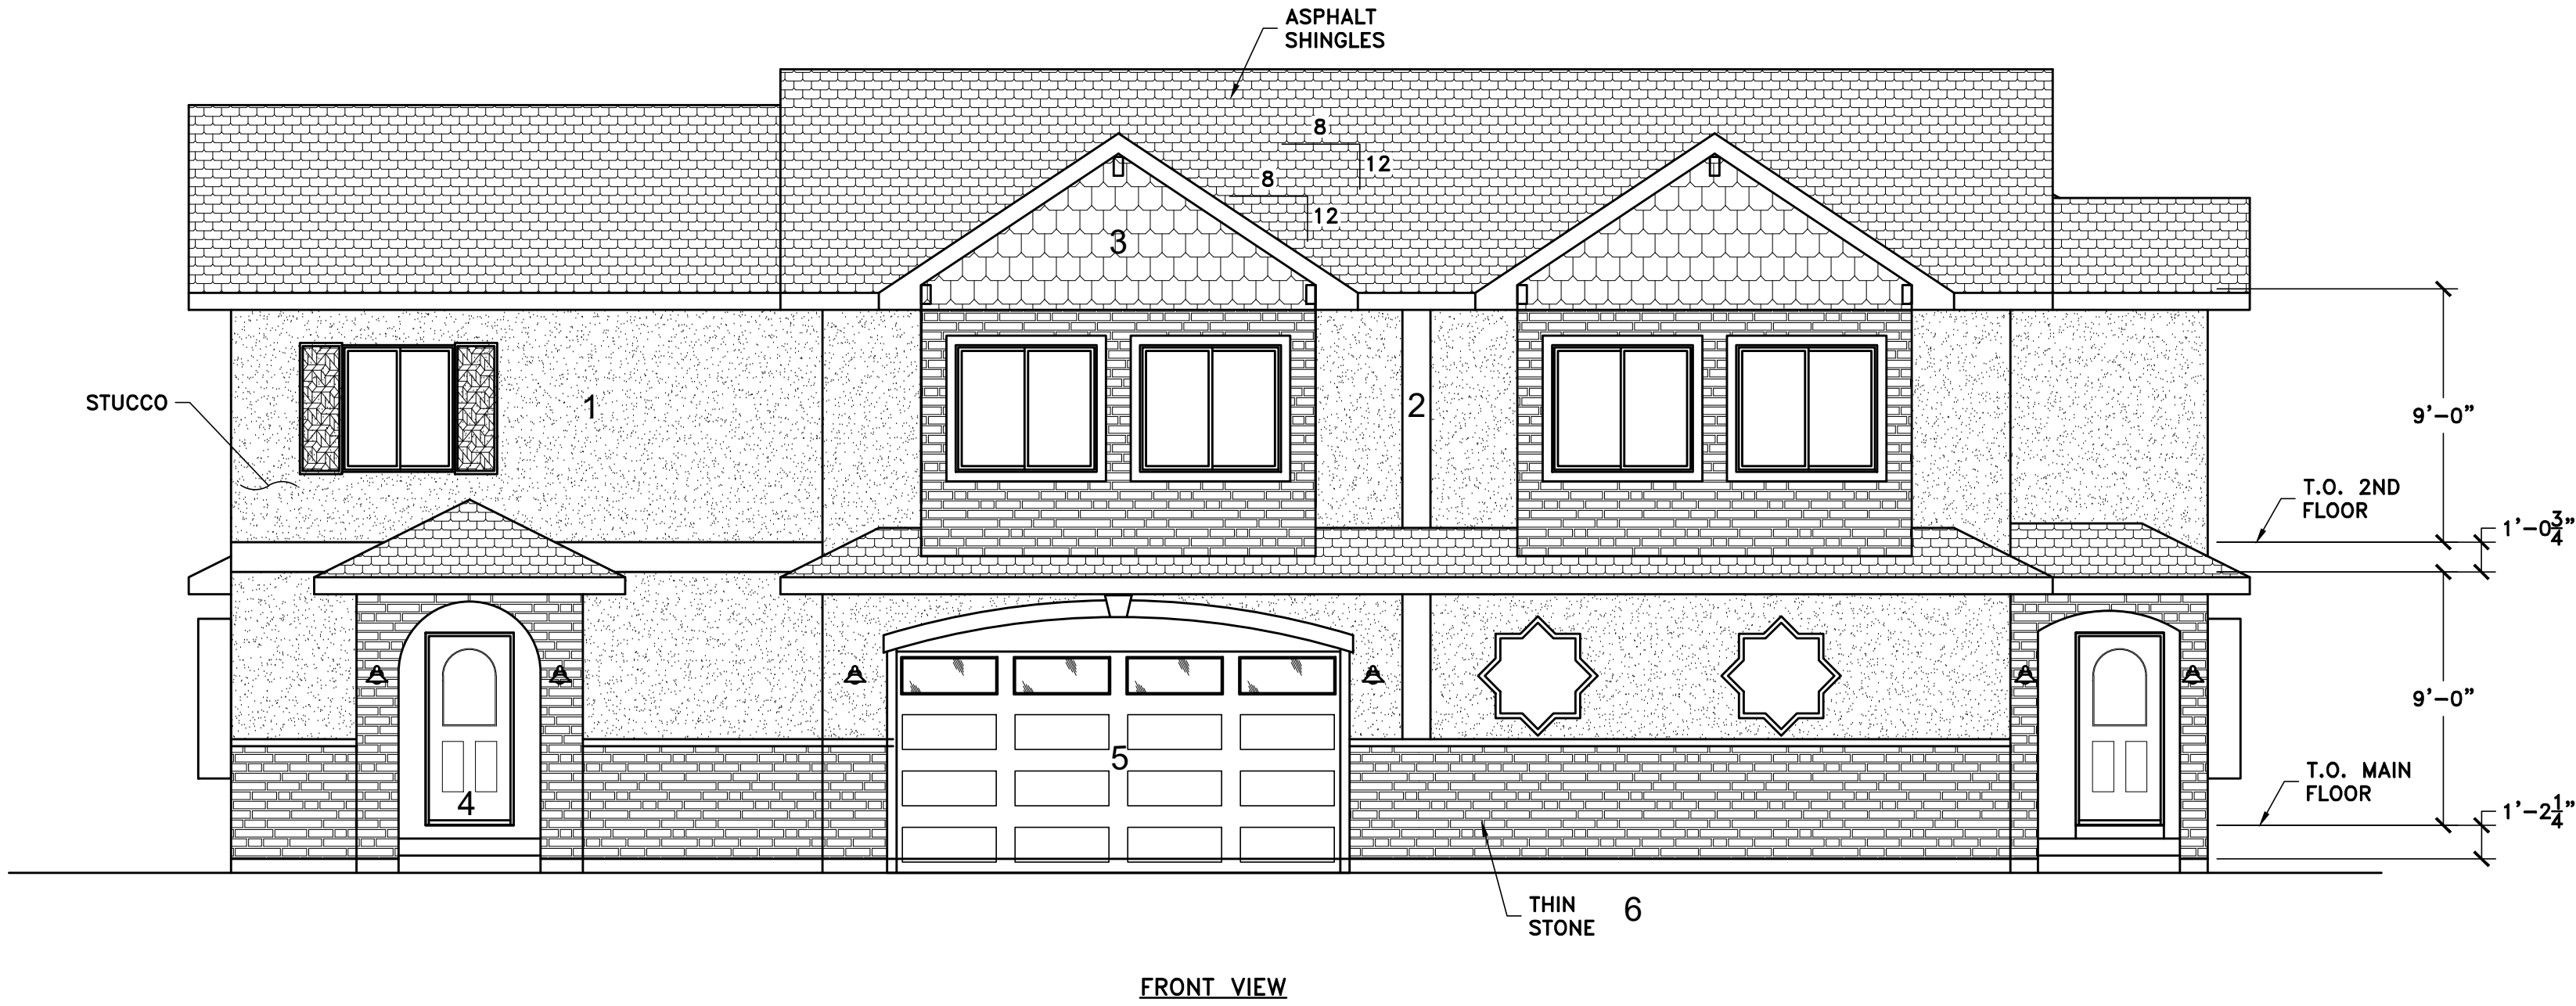

FRONT VIEW

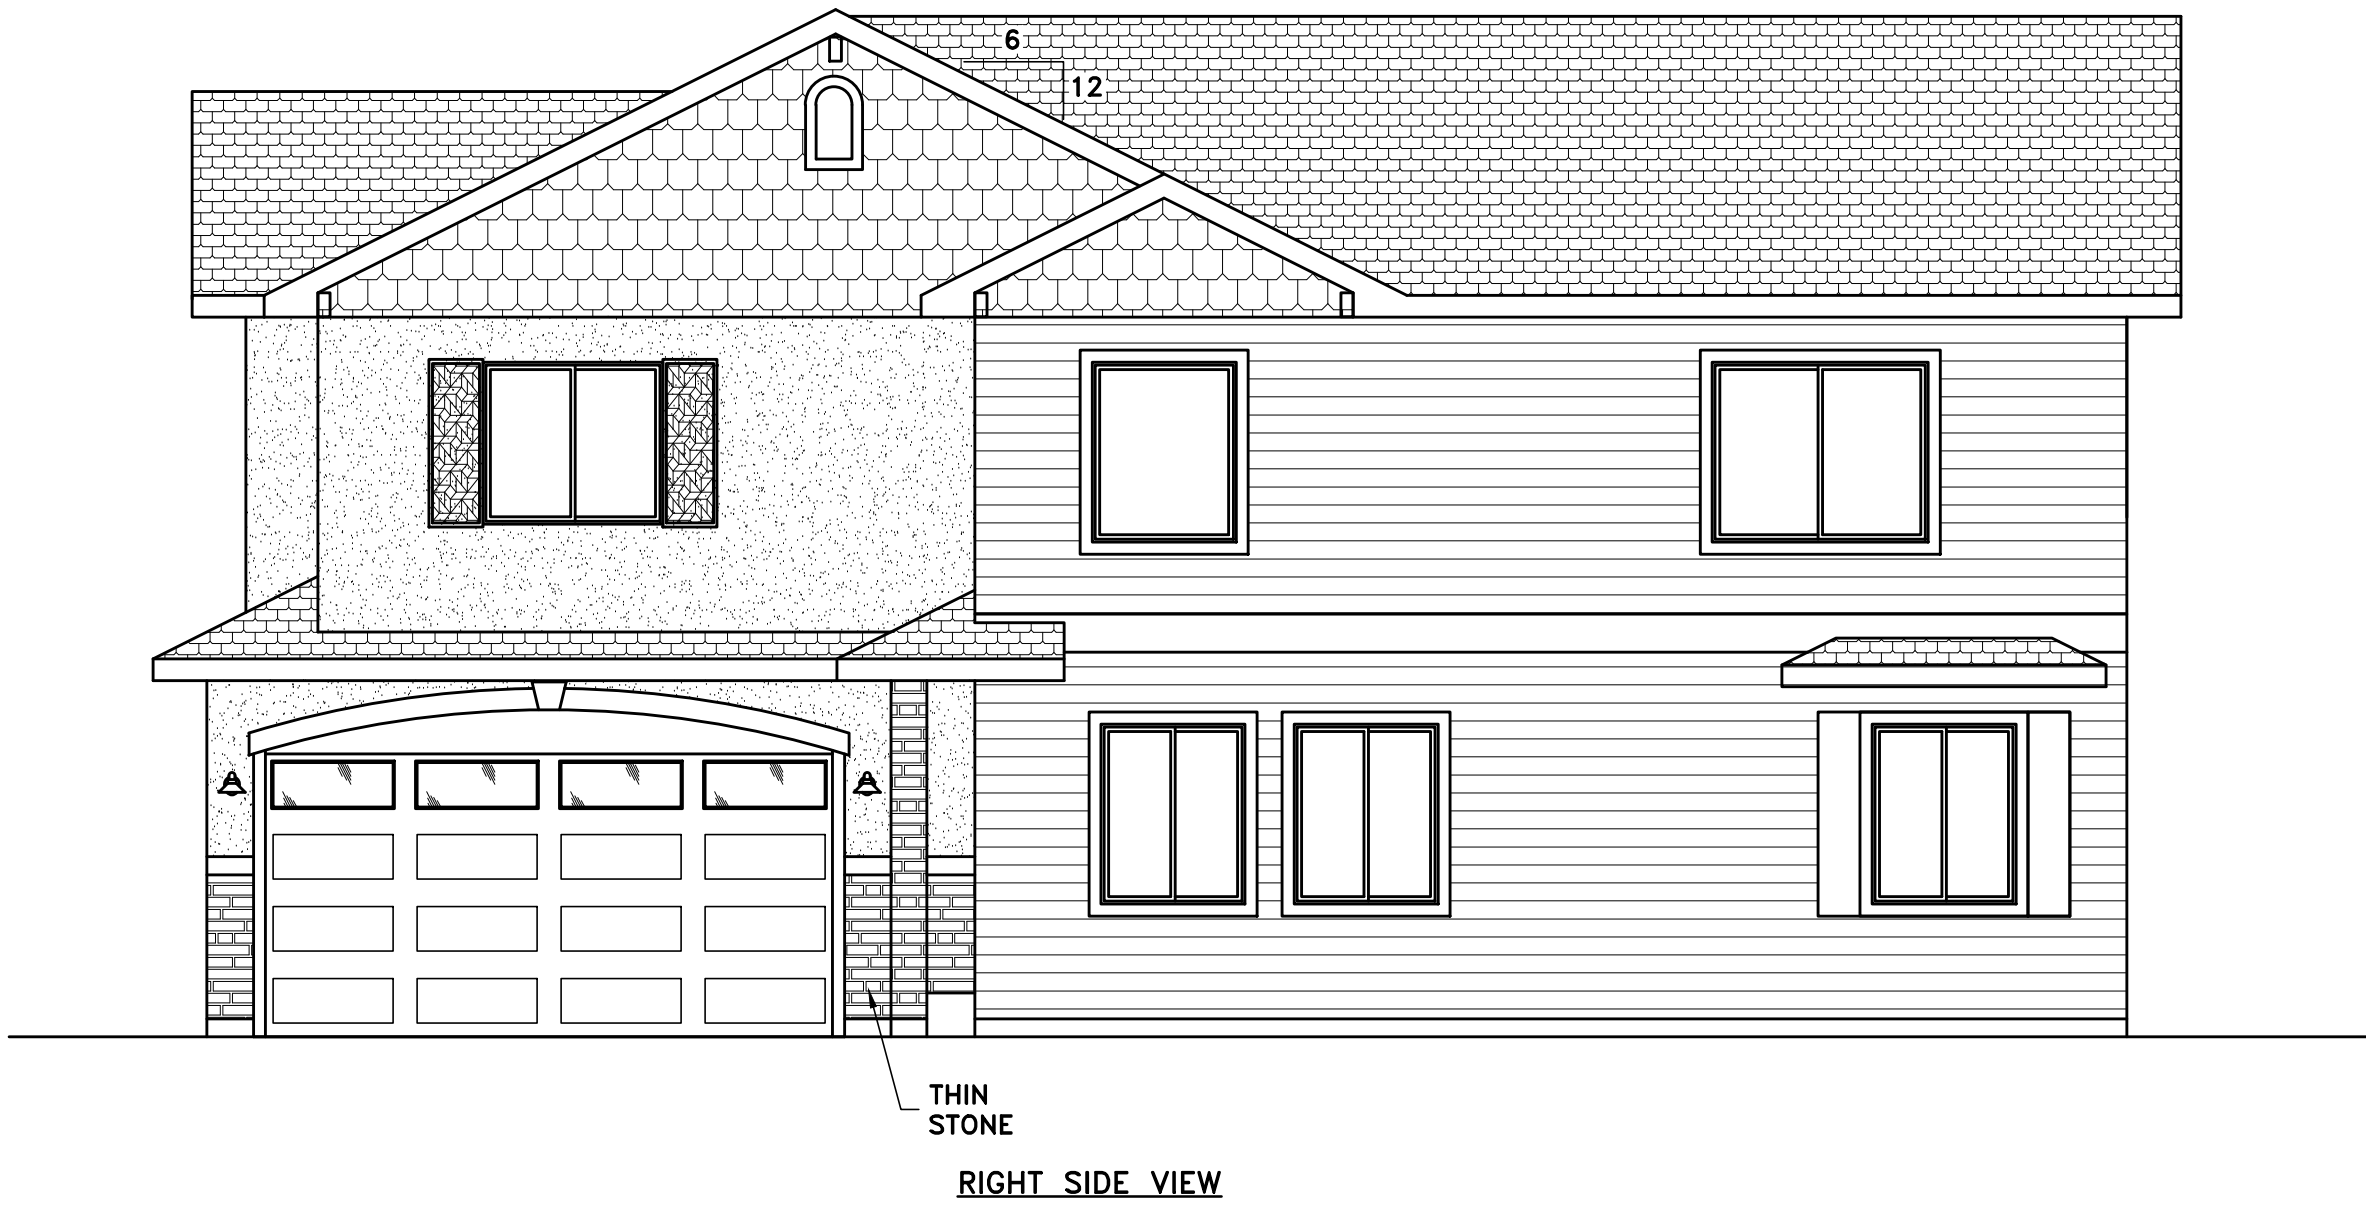

RIGHT SIDE VIEW



BACK VIEW



LEFT SIDE VIEW

AE ELEVATIONS
LOTS 17 AND 18

DWG NO: D100817-1	REV. B	7/22/19
	SCALE: 3/16"=1'0"	
PREPARED FOR NEW HOUSE AT ADDRESS AURORA, CO		
ENGINEERING SERVICES JOHNSTOWN, CO 970-587-7100 FAX 970-587-7111		
DRAWING DESCRIPTION ELEVATIONS	CHECKED BY ROSS NICHOLS	DATE DRAWN 10/08/17
DRAWING TYPE V-1		
SHEET OF		