



4150 Elati St.
Denver, CO 80216
303-399-3334
adlightgroup.com

PROJECT NUMBER

220868-04

DRAWING TYPE

- Presentation
- Construction Drawing
- Production

CLIENT

Opus Group -
Sun Empire

PROJECT NAME

Monument Package

PROJECT LOCATION

56th Ave and
Harvest Mile
Aurora-Adams, CO 80019

ACCOUNT MANAGER

Anthony Cistone

DRAWN BY

Desiree Cowan

DATE

05/01/2023

REVISED DATE

1/8/2024 (JY)

APPROVED

APPROVAL SIGNATURE


THIS DESIGN IS THE PROPERTY OF AD LIGHT GROUP AND IS SUBMITTED FOR YOUR USE IN CONJUNCTION WITH A PROJECT BEING PLANNED FOR YOU BY AD LIGHT. IT CANNOT BE REPRODUCED EITHER IN WHOLE OR IN PART WITHOUT WRITTEN CONSENT.

PAGE

2

of

10

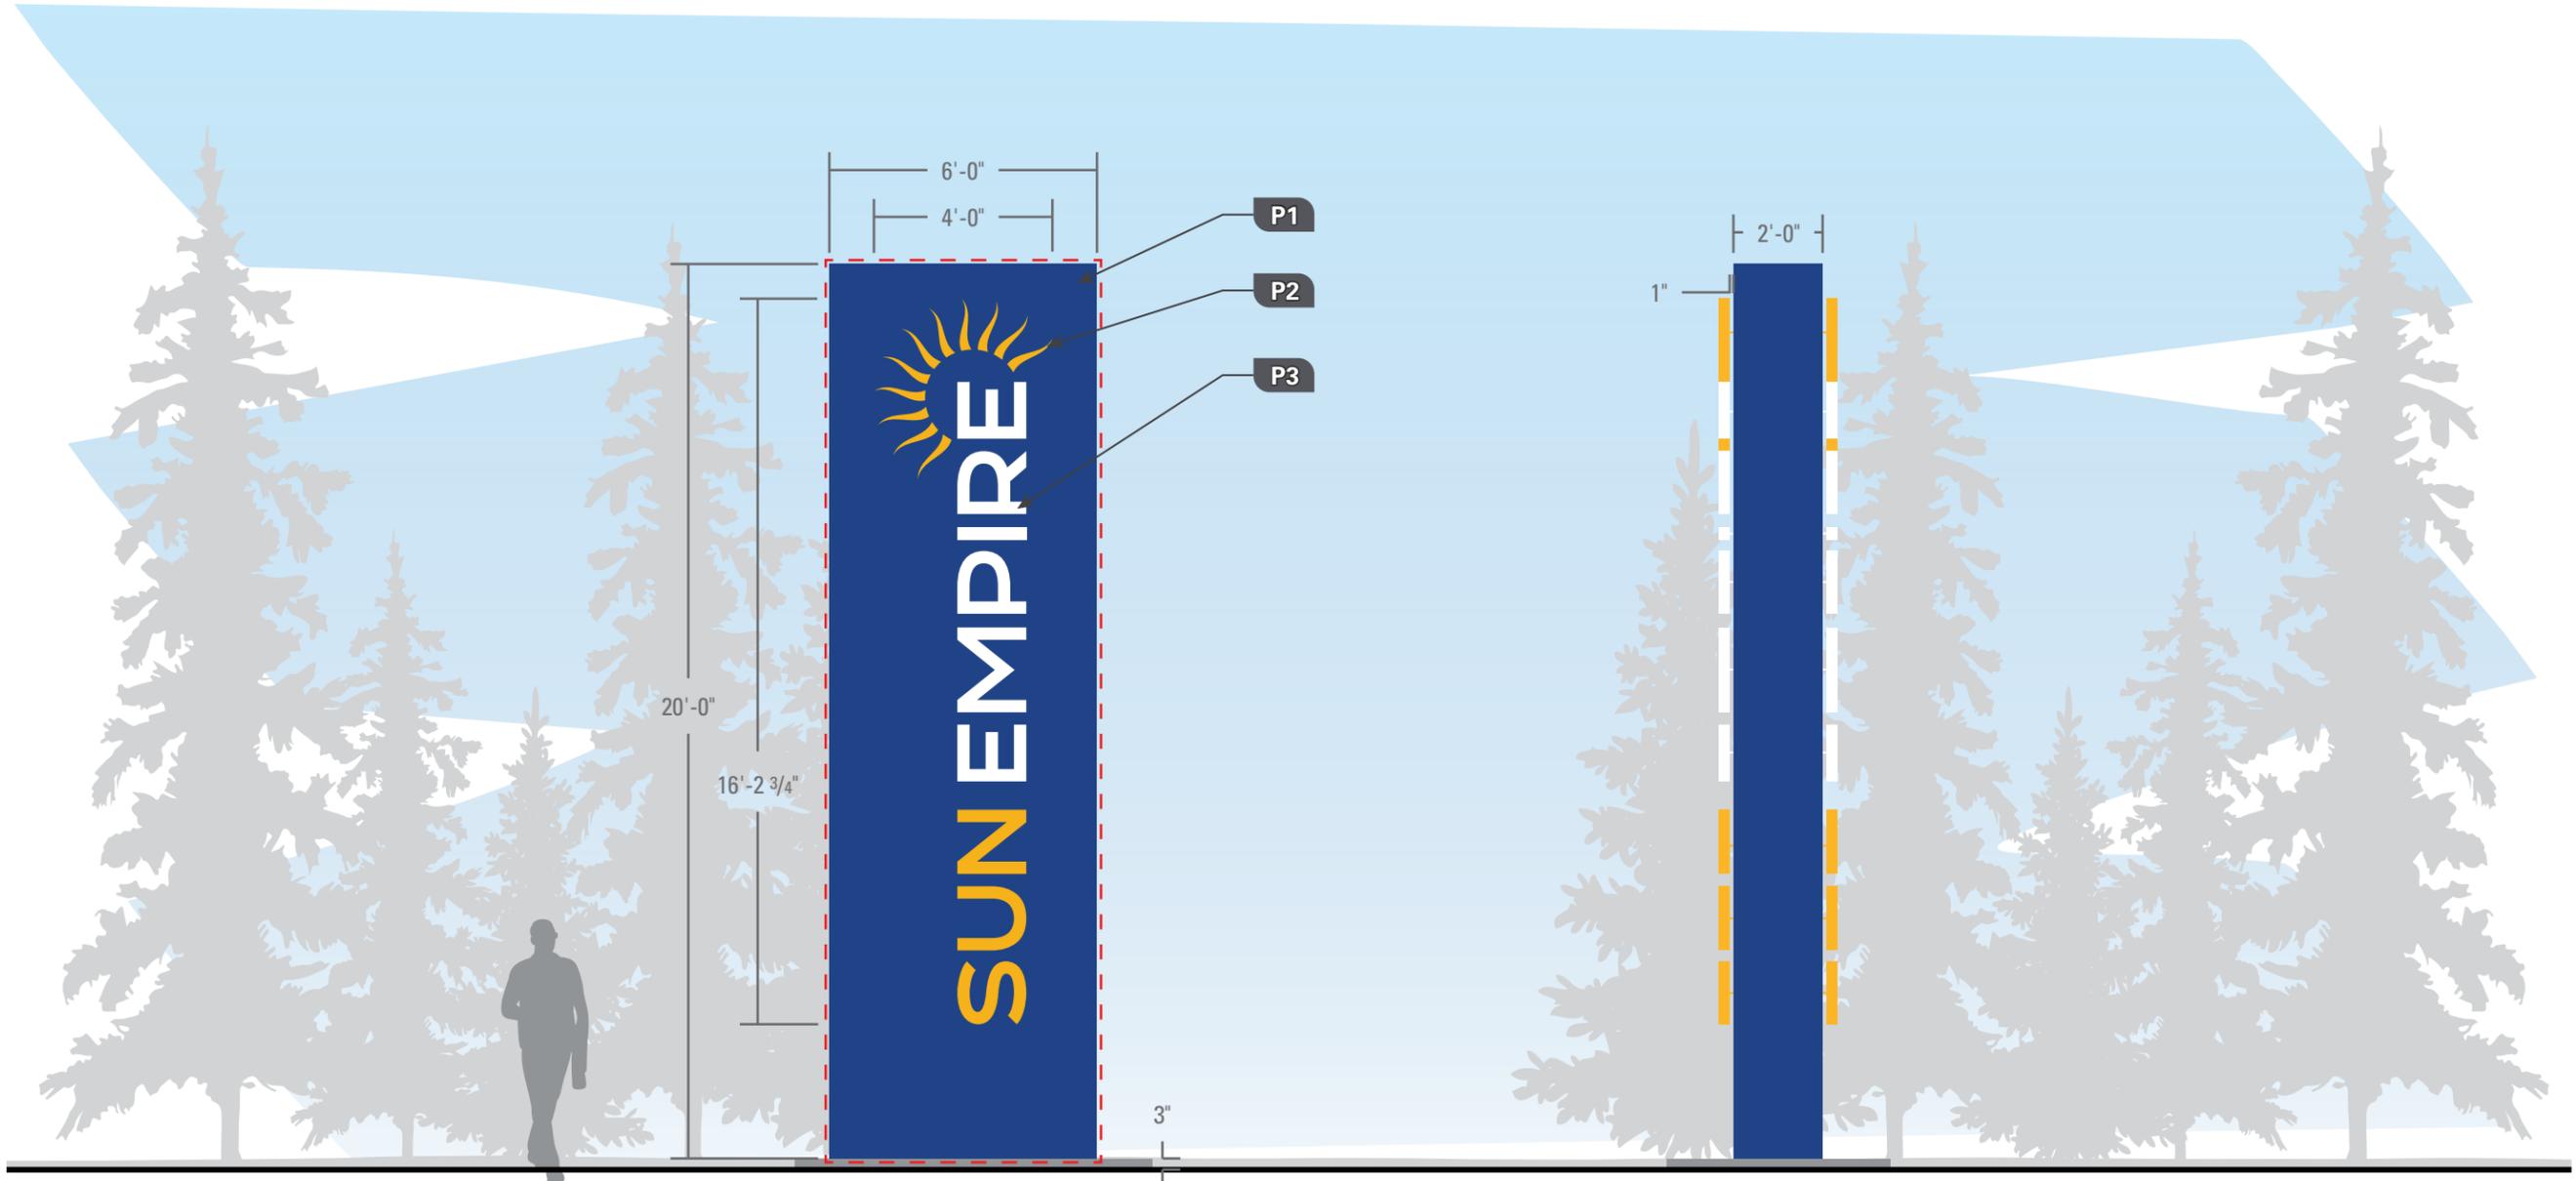

EX-A Pylon Monument
1/4" = 1'-0"
Qty: 1
120 SQ FT.

Side View
1/4" = 1'-0"

- DESCRIPTION:**
- DOUBLE SIDED
 - ALUMINUM FABRICATED MONUMENT
 - REVERSE LIT CHANNEL LETTERS AND LOGO ON 1" STANDOFFS
 - INSTALLED ON CONCRETE FOOTING WITH STEEL POSTS

COLOR KEY

- P1** PMS 301C
- P2** PMS 1235C
- P3** WHITE



4150 Elati St.
Denver, CO 80216

303-399-3334
adlightgroup.com

PROJECT NUMBER

220868-04

DRAWING TYPE

- Presentation
- Construction Drawing
- Production

CLIENT

Opus Group -
Sun Empire

PROJECT NAME

Monument Package

PROJECT LOCATION

56th Ave and
Harvest Mile
Aurora-Adams, CO 80019

ACCOUNT MANAGER

Anthony Cistone

DRAWN BY

Desiree Cowan

DATE

05/01/2023

REVISED DATE

1/8/2024 (JY)

APPROVED

APPROVAL SIGNATURE

THIS DESIGN IS THE PROPERTY OF AD LIGHT GROUP AND IS SUBMITTED FOR YOUR USE IN CONJUNCTION WITH A PROJECT BEING PLANNED FOR YOU BY AD LIGHT. IT CANNOT BE REPRODUCED EITHER IN WHOLE OR IN PART WITHOUT WRITTEN CONSENT.

PAGE


3

of

10



EX-A Pylon Monument - Illuminated View
1/4" = 1'-0" Qty: 1

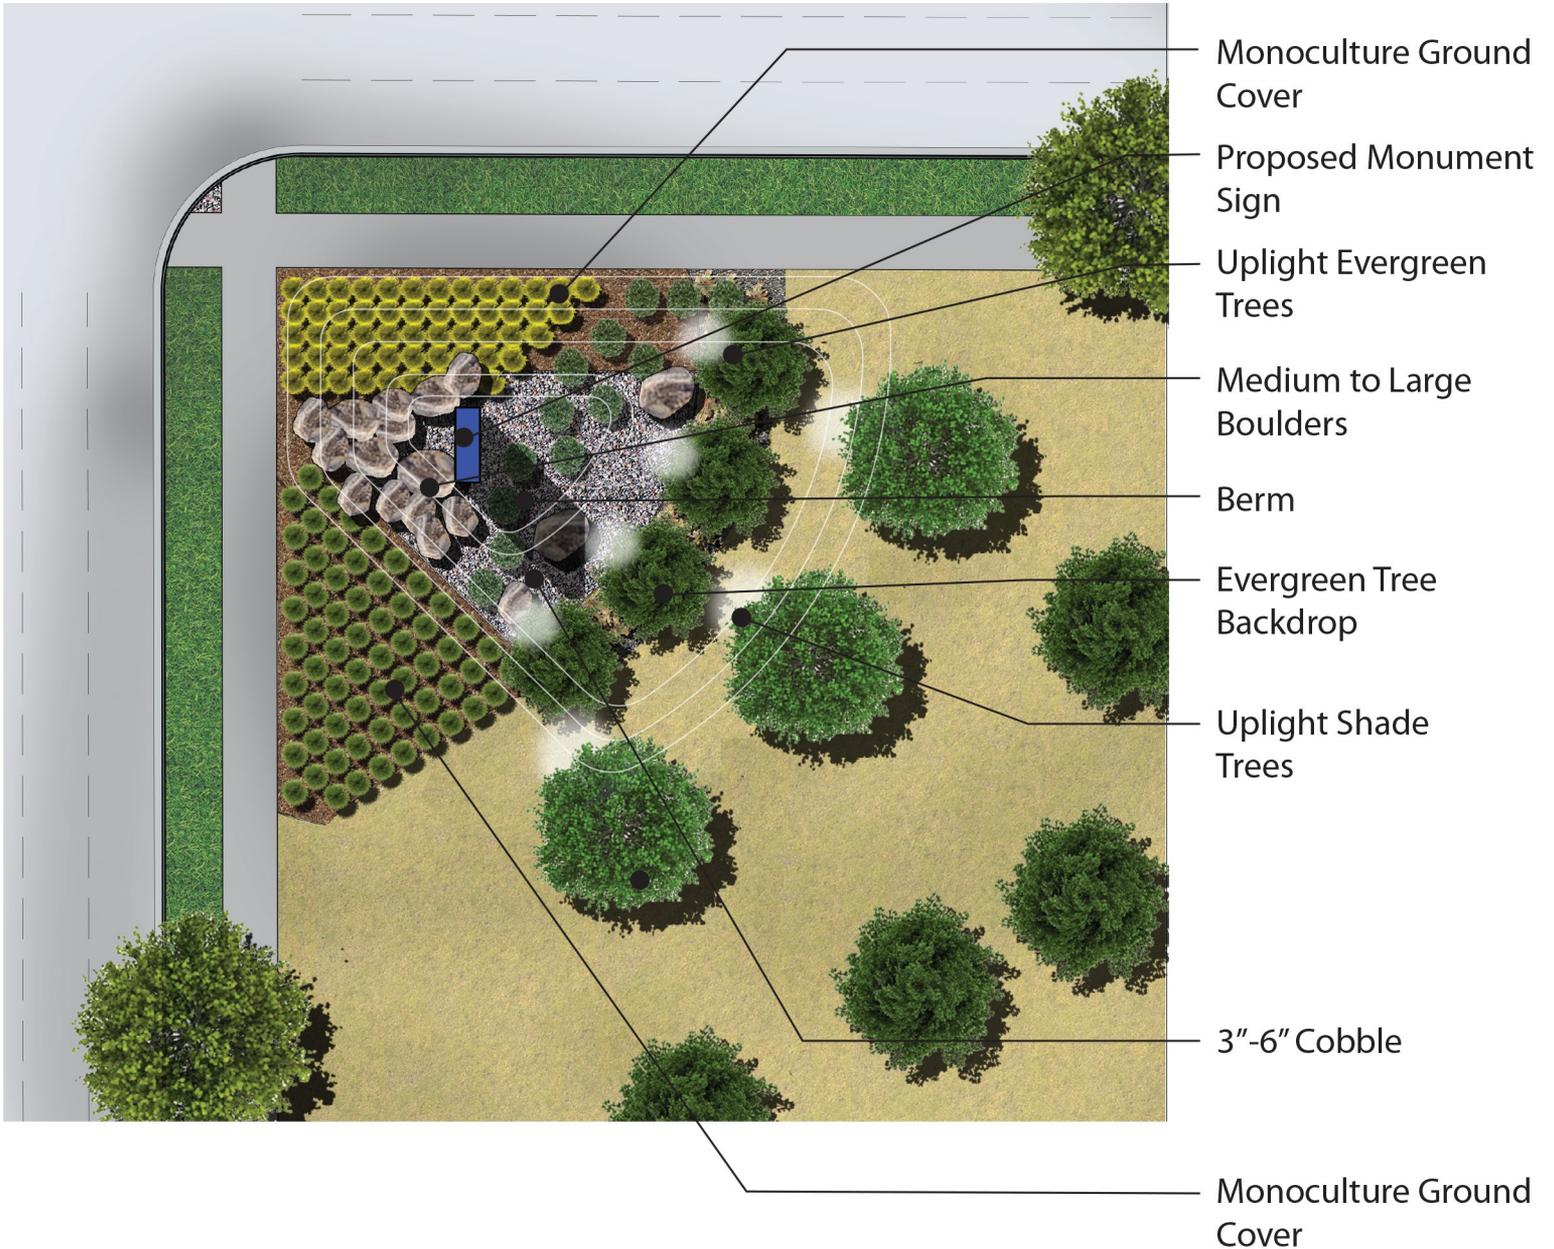

20' Ht. Monument Sign Landscape & Lighting

Not to Scale