

WWW.LIQUE.US | 210.649.4207  
LIQUE DESIGN STUDIO, LLC  
TEXAS REGISTRATION NUMBER: BR 3647  
816 CAMARON ST., SUITE #110, SAN ANTONIO, TX 78212

COPYRIGHT 2024 - ALL RIGHTS RESERVED  
THIS DOCUMENT IS SUBJECT TO COPYRIGHT PROTECTION AS AN  
"ARCHITECTURAL WORK" UNDER SEC. 102 OF THE COPYRIGHT ACT, 17  
U.S.C., AS AMENDED BY THE ARCHITECTURAL WORKS COPYRIGHT  
PROTECTION ACT OF 1990. THE PROTECTION INCLUDES, BUT IS NOT LIMITED  
TO, THE OVERALL FORM AS WELL AS THE ARRANGEMENT AND COMPOSITION  
OF SPACES AND ELEMENTS IN THE DESIGN. THIS DOCUMENT MAY NOT BE  
USED IN ANY FORM, NOR ASSIGNED TO ANY THIRD PARTY, WITHOUT  
EXPRESS WRITTEN CONSENT BY LIQUE DESIGN STUDIO. UNAUTHORIZED USE  
OF THIS DOCUMENT CAN LEGALLY RESULT IN THE CESSATION OF  
CONSTRUCTION, BUILDINGS BEING SEIZED, AND/OR MONETARY  
COMPENSATION TO LIQUE DESIGN STUDIO, LLC.

THE BUBBLE BATH CARWASH

**BUBBLE BATH**

EAST COLFAX AVENUE  
AURORA, CO





PROJECT DATE: MAY 1, 2024  
PROJECT MANAGER: JR  
PROJECT TEAM: LIQUE DESIGN STUDIO

**BUILDING  
ELEVATIONS**

**A-100**



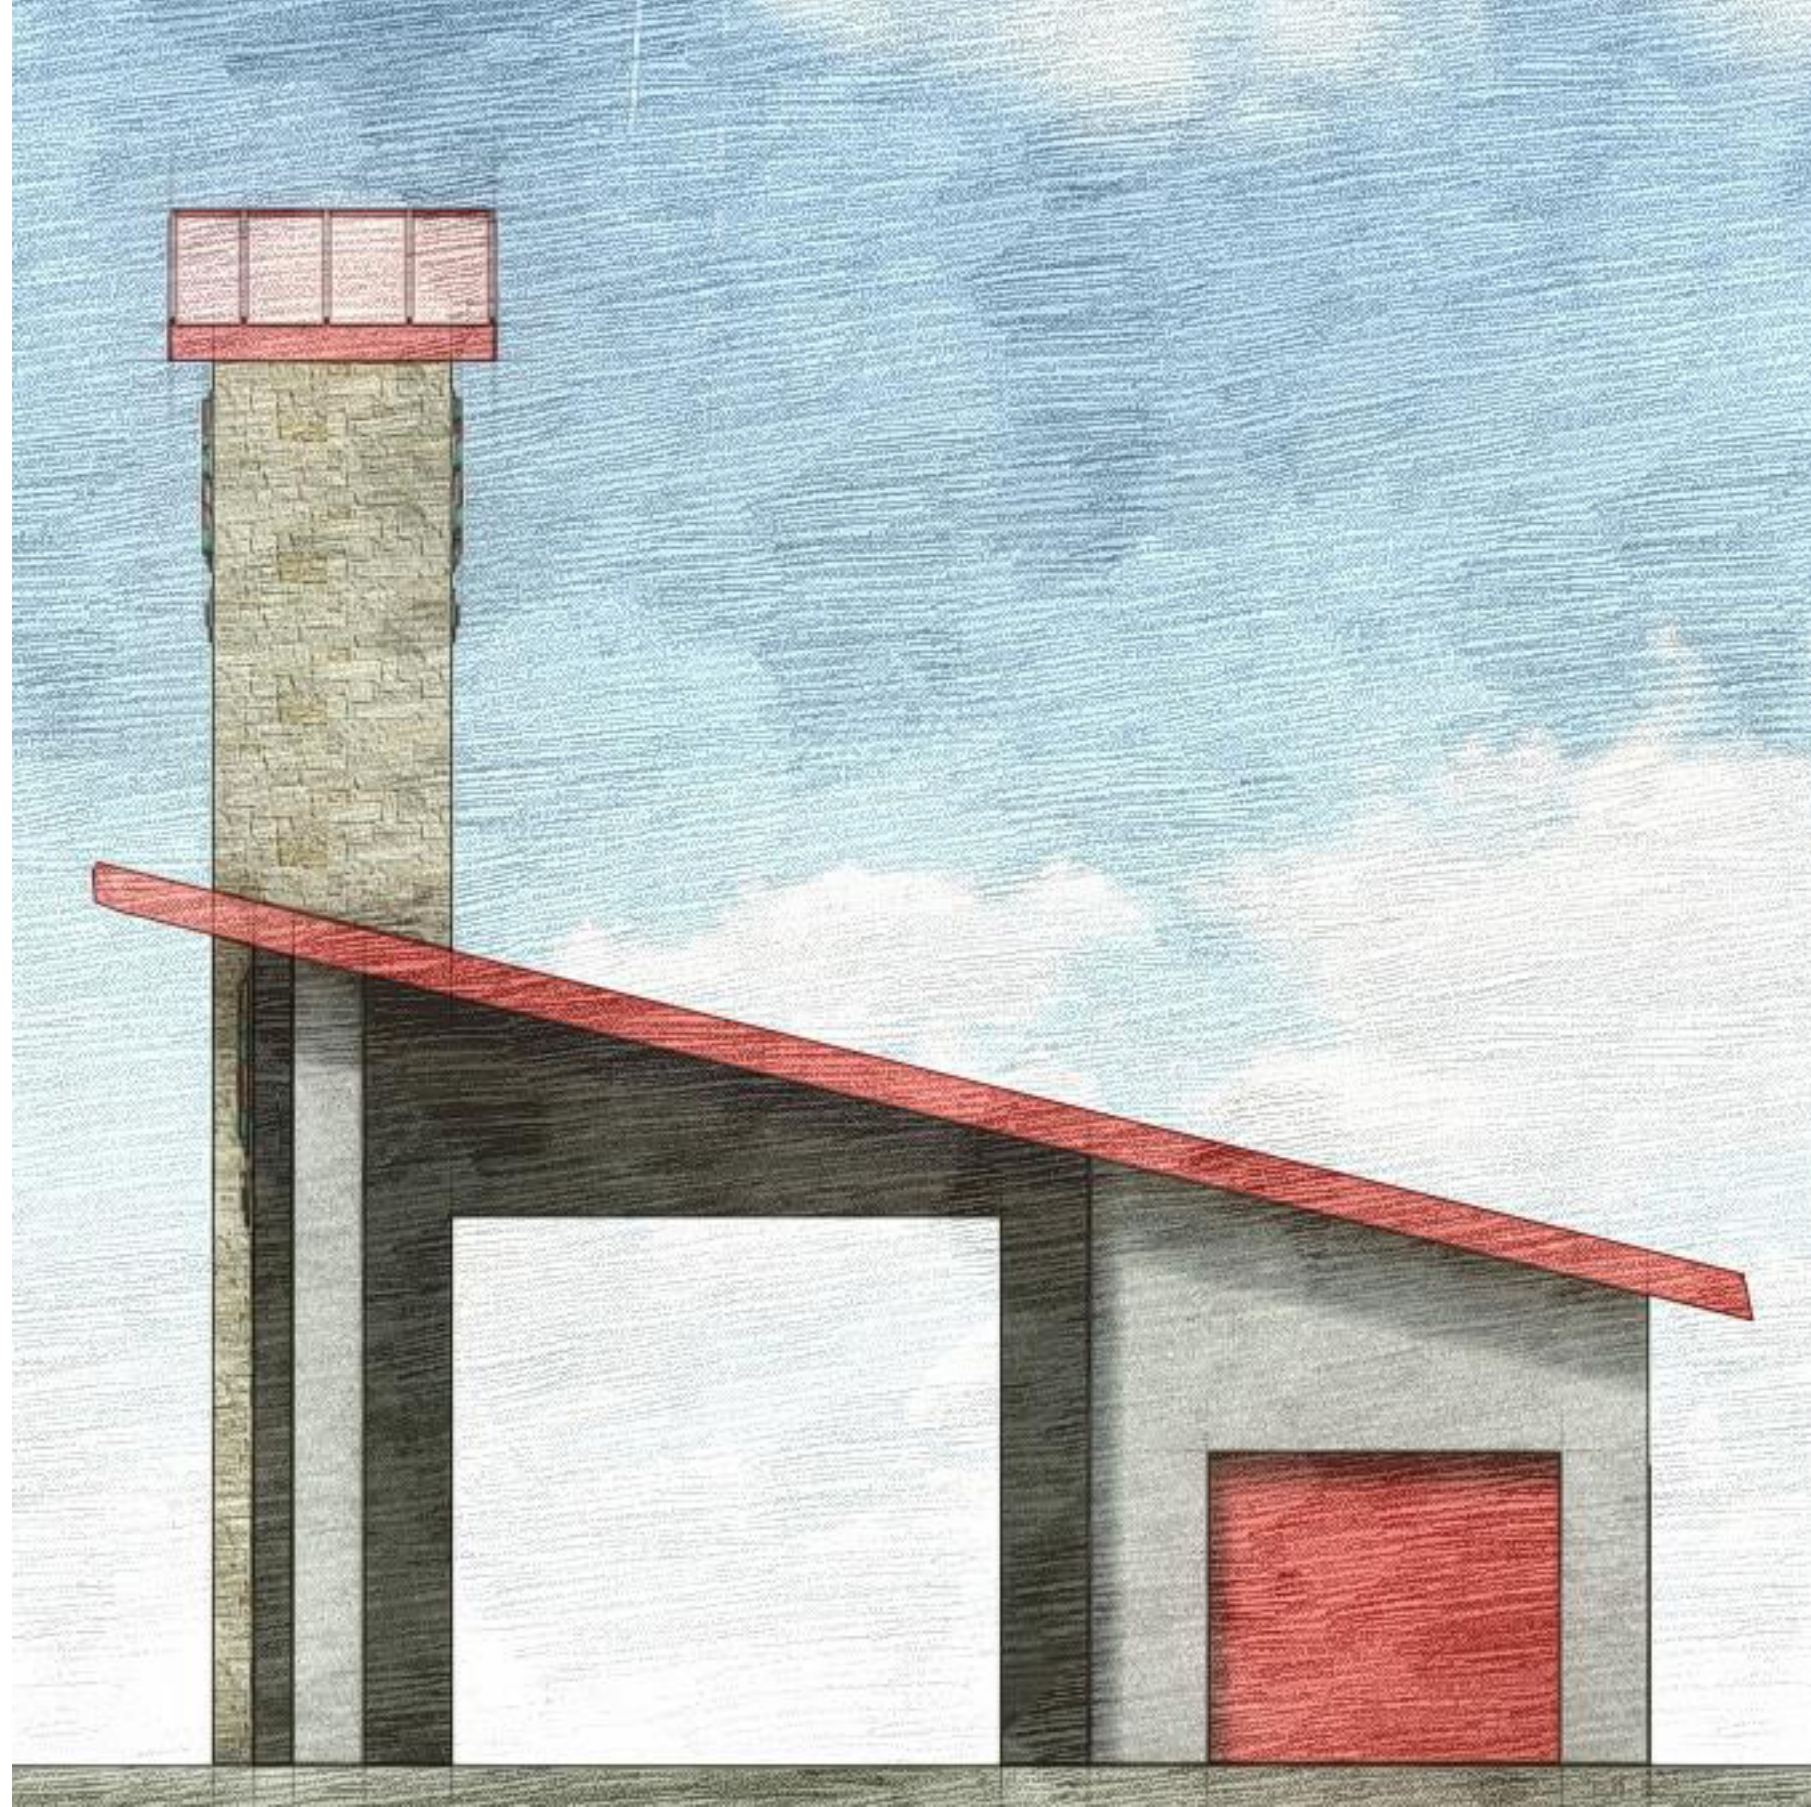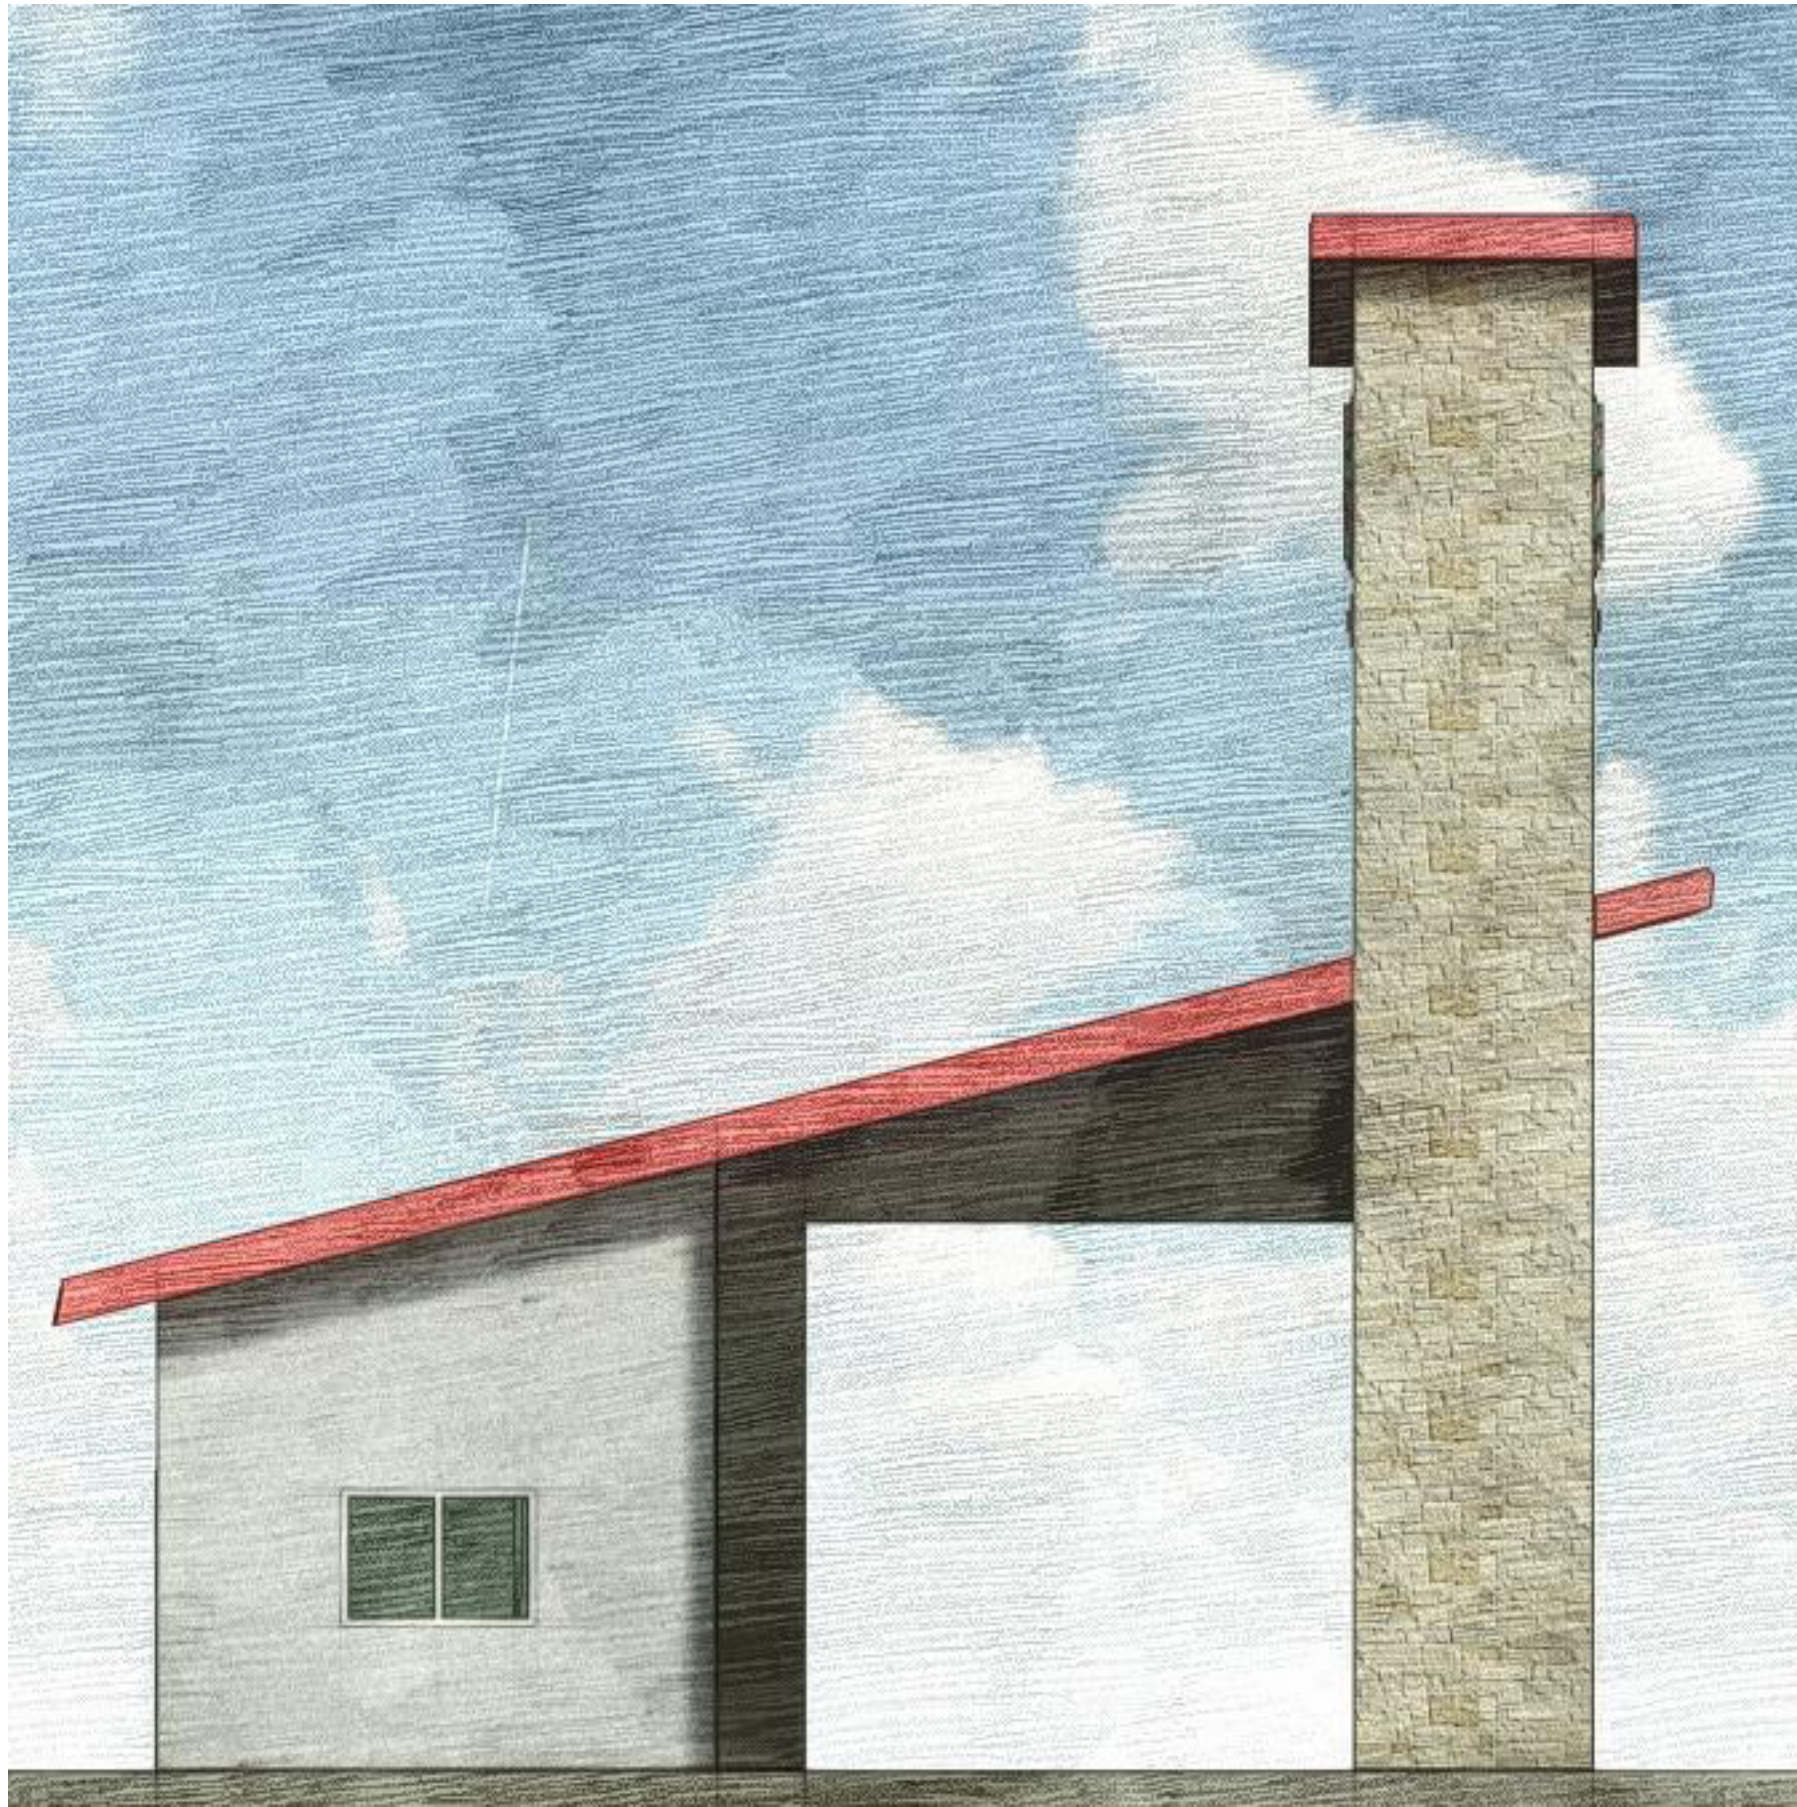

WWW.LIQUE.US | 210.649.4207  
LIQUE DESIGN STUDIO, LLC  
TEXAS REGISTRATION NUMBER: BR 3647  
816 CAMARON ST., SUITE #110, SAN ANTONIO, TX 78212

COPYRIGHT 2024 - ALL RIGHTS RESERVED  
THIS DOCUMENT IS SUBJECT TO COPYRIGHT PROTECTION AS AN  
"ARCHITECTURAL WORK" UNDER SEC. 102 OF THE COPYRIGHT ACT, 17  
U.S.C., AS AMENDED BY THE ARCHITECTURAL WORKS COPYRIGHT  
PROTECTION ACT OF 1990. THE PROTECTION INCLUDES, BUT IS NOT LIMITED  
TO, THE OVERALL FORM AS WELL AS THE ARRANGEMENT AND COMPOSITION  
OF SPACES AND ELEMENTS IN THE DESIGN. THIS DOCUMENT MAY NOT BE  
USED IN ANY FORM, NOR ASSIGNED TO ANY THIRD PARTY, WITHOUT  
EXPRESS WRITTEN CONSENT BY LIQUE DESIGN STUDIO. UNAUTHORIZED USE  
OF THIS DOCUMENT CAN LEGALLY RESULT IN THE CESSATION OF  
CONSTRUCTION, BUILDINGS BEING SEIZED, AND/OR MONETARY  
COMPENSATION TO LIQUE DESIGN STUDIO, LLC.

THE BUBBLE BATH CARWASH

BUBBLE BATH

EAST COLFAX AVENUE  
AURORA, CO



PROJECT DATE: MAY 1, 2024  
PROJECT MANAGER: JR  
PROJECT TEAM: LIQUE DESIGN STUDIO

BUILDING  
ELEVATIONS

A-101