
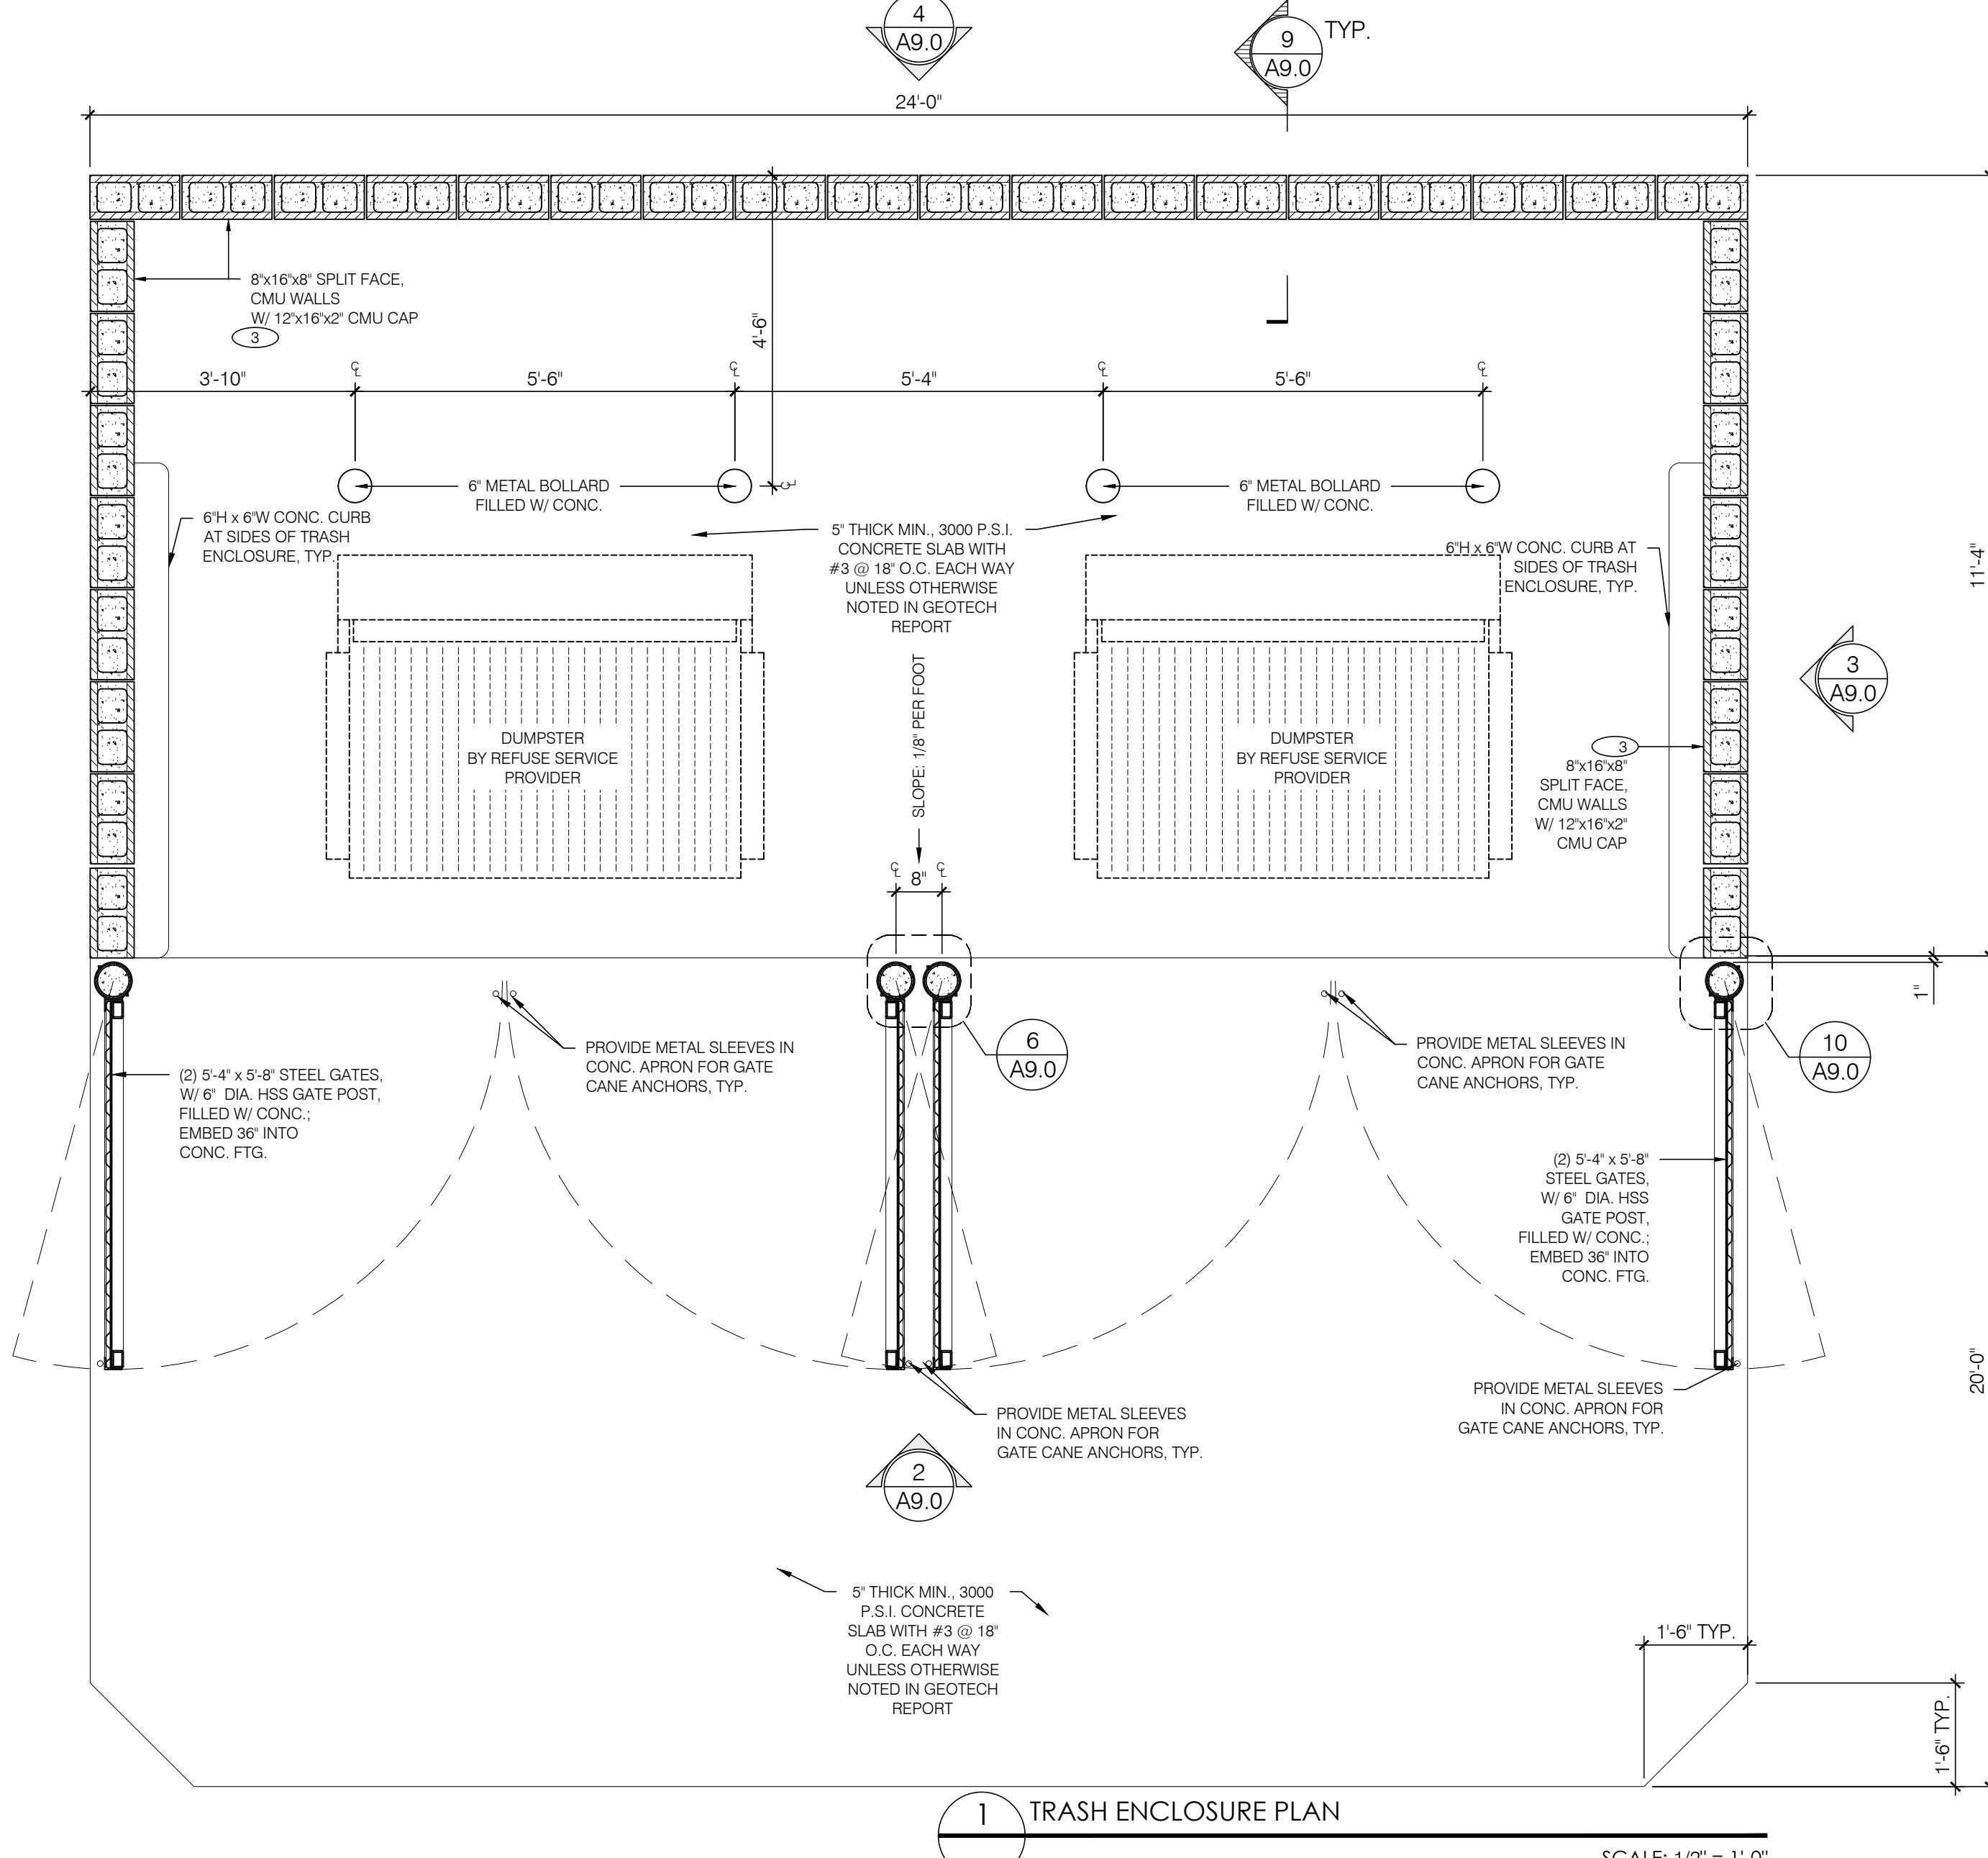




TRASH ENCLOSURE MATERIALS				
ID	MATERIAL	MANUFACTURER	COLOR	NOTES
3	SPLIT FACE 8X16	BASALITE	490	IF INTEGRAL COLOR BLOCK IS UNAVAILABLE, BLOCK TO BE PAINTED DB DARK GRAY
	CMU CAP	BASALITE	490	12X16X2
PT-2	PAINT	SHERWIN-WILLIAMS	8656-1125 - BLDG DB DARK GRAY	BLDG DB DARK GRAY, GATES BODY
PT-3	PAINT	SHERWIN-WILLIAMS	8656-12045 - BLDG DB BLUE	BLDG DB BLUE, GATE FRAMES & POSTS
PROVIDE ANTI GRAFFITI COATING AT EXTERIOR; INTERIOR SURFACE TO BE SMOOTH & NON-ABSORBENT				

TRASH ENCLOSURE GENERAL NOTES:

- REFER TO STRUCTURAL FOR MASONRY, CONCRETE, STRUCTURAL STEEL AND REINFORCING STEEL FOR SPECIFICATIONS.
- PROVIDE LOCKING MECHANISM ON GATES AND PEDESTRIAN GATE.
- PROVIDE SITE LIGHTING AT TRASH ENCLOSURE. MIN. 5 FOOT CANDLE.
- GATE TO BE BUILT WITH 3\"X 2\" SQUARE STEEL TUBING WITH ALL JOINTS FULLY WELDED TOGETHER AND 1 CROSS MEMBER PER GATE. FRAME TO BE PRIMED AND PAINTED PER PLAN.

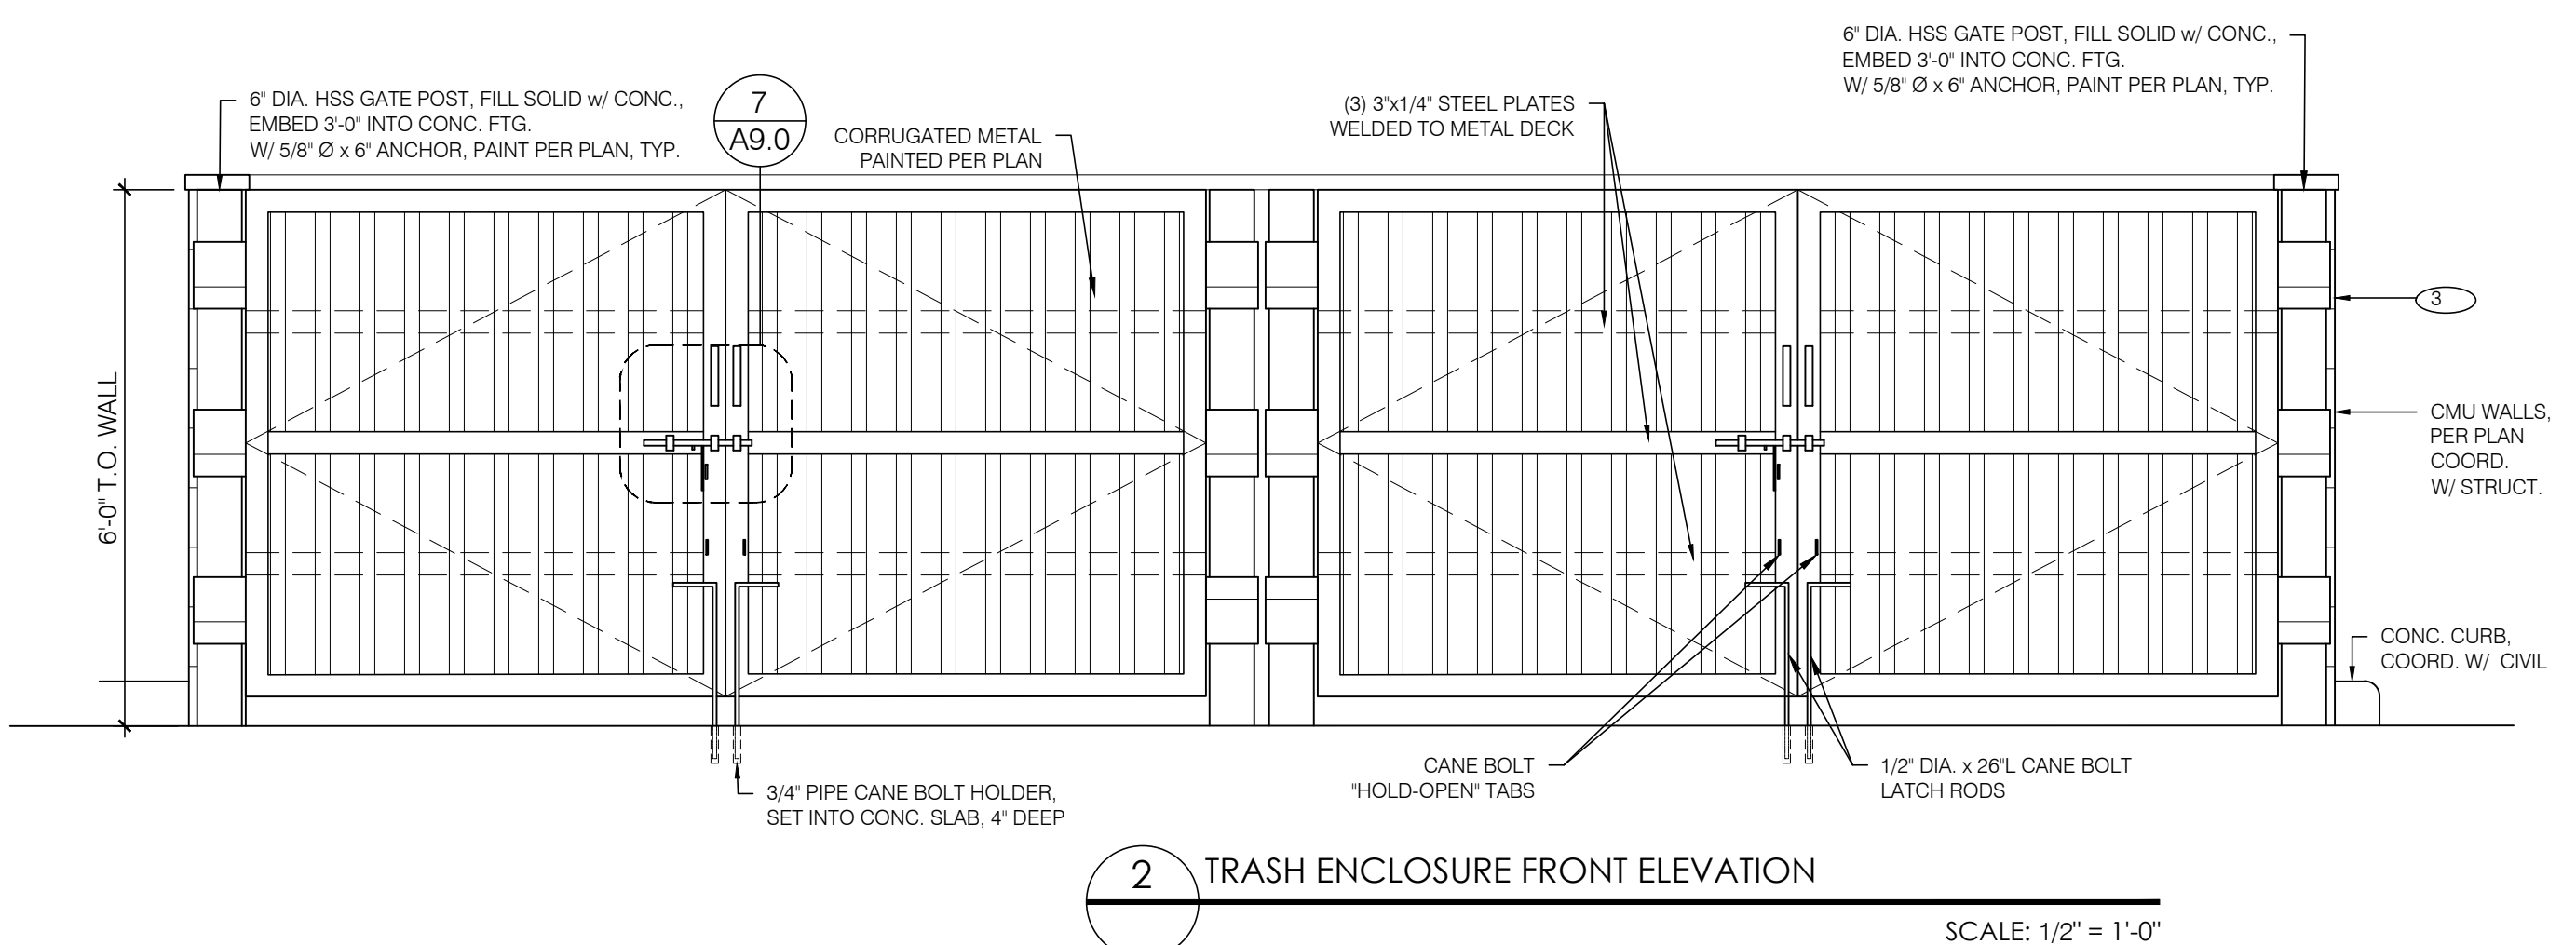

Title: TRASH ENCLOSURE PLAN/ELEVATIONS
LOT 1, BLOCK 2, POMEROY SUBDIVISION #3
NWC S AURORA PKWY & S ELK WAY
AURORA, CO 80016

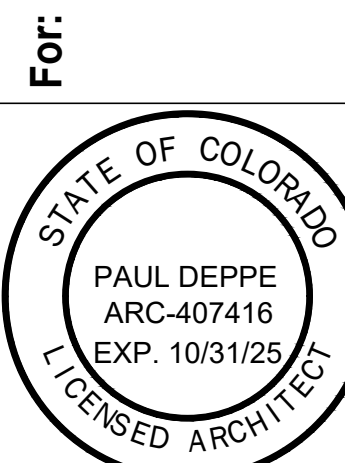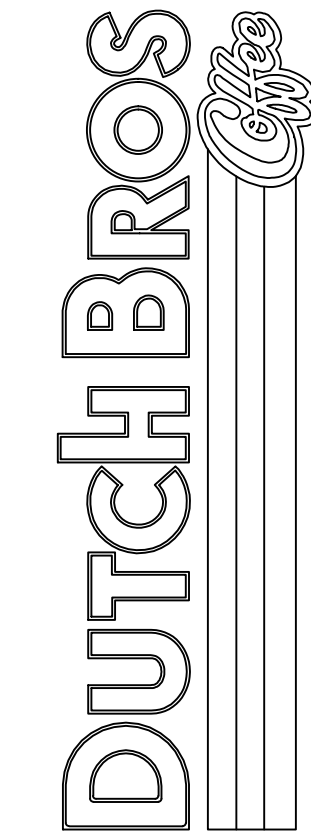

Scale:	Horizontal	Vertical
1" = 20'		

Barghausen Consulting Engineers, LLC.
18215 72nd Avenue South
Kent, WA 98032
425.251.6222 barghausen.com

Job Number 23715	Sheet A9.0
---------------------	---------------