



New Swing Set

# DESIGN SUPPLEMENT STERLING HILLS FILING 9 AND 10 MASTER LANDSCAPE PLAN

SHEET 10 OF 13

## Details:


- "Pac-Out" Swing Set
- 2" b&b new trees
- Safety Grade Mulch

## Concrete:

- \* 4500 psi w #4 rebar - horiz & vert
- \* Depth & width match existing: 6" wide & 2' deep average
- \* New Curb length total: 245 feet



VICINITY MAP  
SCALE: 1"=1000'

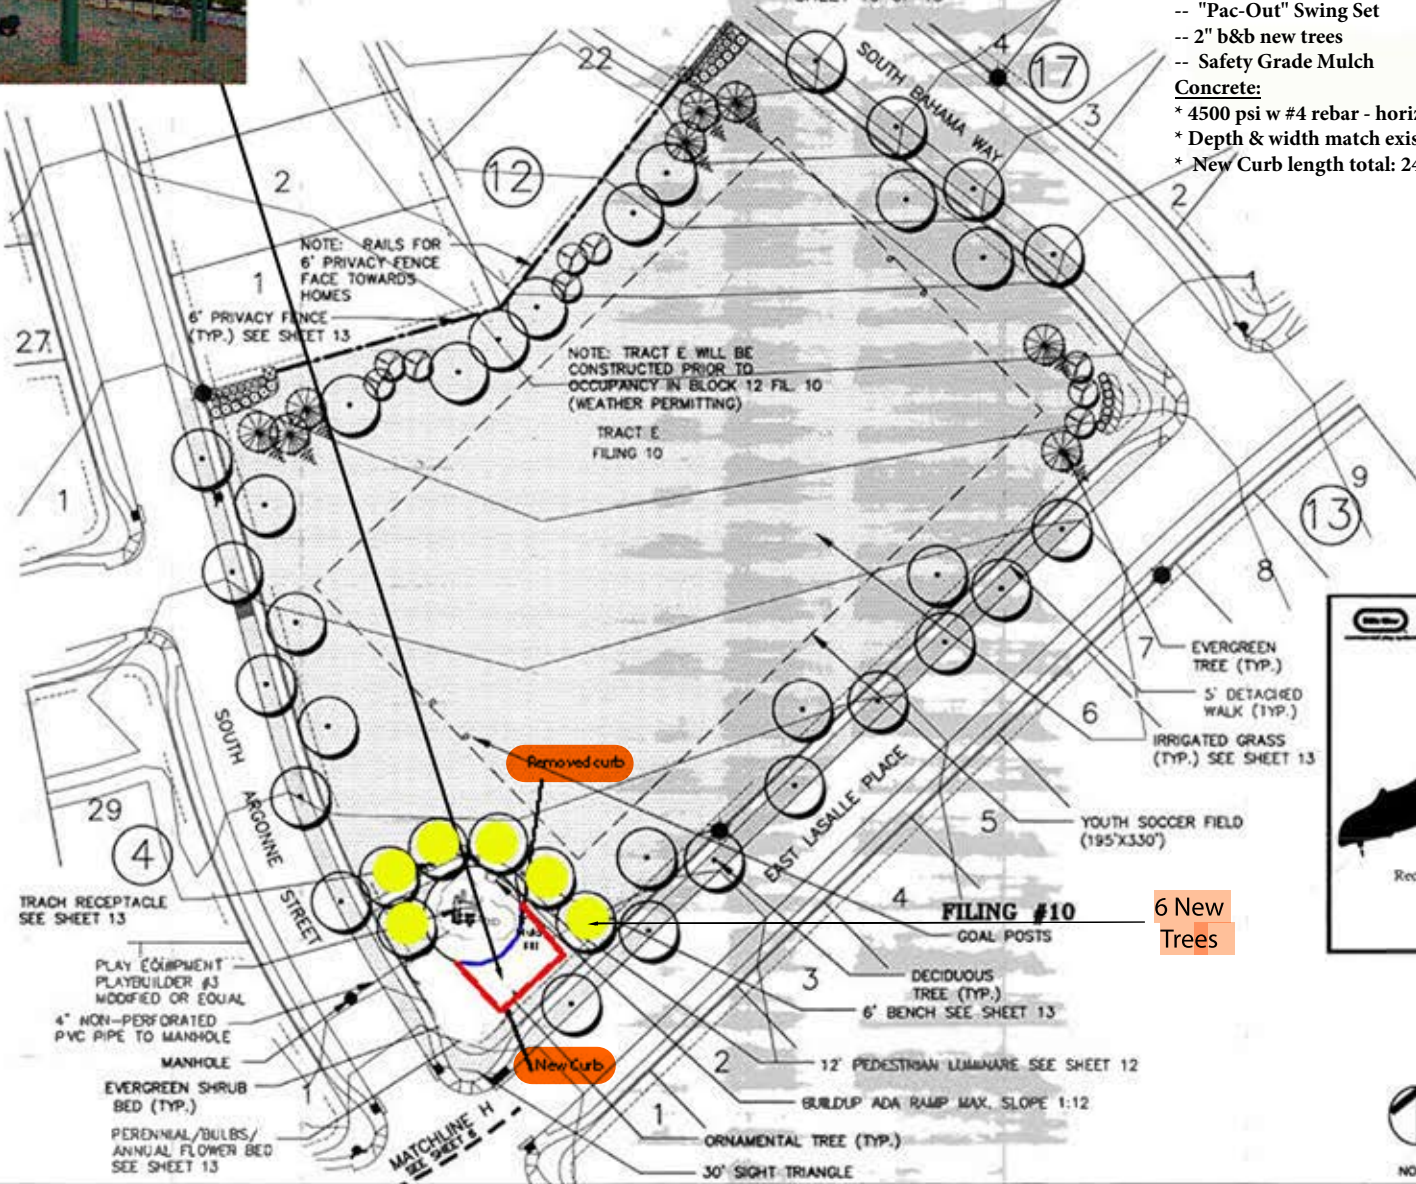

## LANDSCAPE KEY

- 1 DECIDUOUS TREE
- 2 EVERGREEN TREE
- 3 ORNAMENTAL TREE
- 4 DECIDUOUS SHRUB
- 5 EVERGREEN SHRUB
- 6 BRICK COLUMN
- 7 6' PRIVACY FENCE
- 8 FIRE HYDRANT
- 9 STREET LIGHT
- 10 LUMINAIRE




Recreation Plus, Ltd.

PLAY BUILDER #3 MODIFIED

PLAY EQUIPMENT FOR TRACT E

N.T.S.

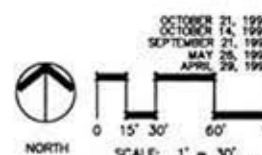

OCTOBER 21, 1999  
OCTOBER 14, 1999  
SEPTEMBER 21, 1999  
MAY 26, 1999  
APRIL 29, 1999

**Valerian**  
L.L.C.  
Landscape Architecture  
Interior Planting Design  
Environmental Conservation

144 West Dry Creek Circle  
Littleton, Colorado 80120  
303/341-1200 Fax 341-8361

Gateway American Properties



