


AURORA, COLORADO, PROJECT NO. 1022-02



1765 W. 121st Avenue
Suite 300
Westminster, CO 80234
303-421-4224 • www.lja.com


1		Designed:	CWS	Job No.: 1022-02	Sheet: 1 of 1
2		Prepared:	CWS	Scale Horiz: 1" = 500'	Date: July 16, 2024
3		Approved:	AKM	Scale Vert: N/A	
4					
5					
6					

Jamalo
Aurora, Colorado
Sanitary Sewer System Map

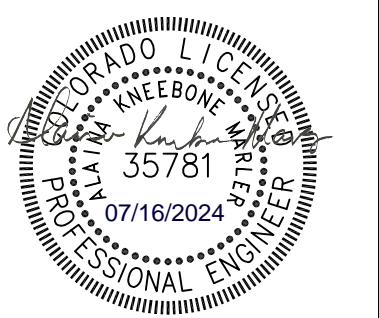



**Know what's below.
Call before you dig.**

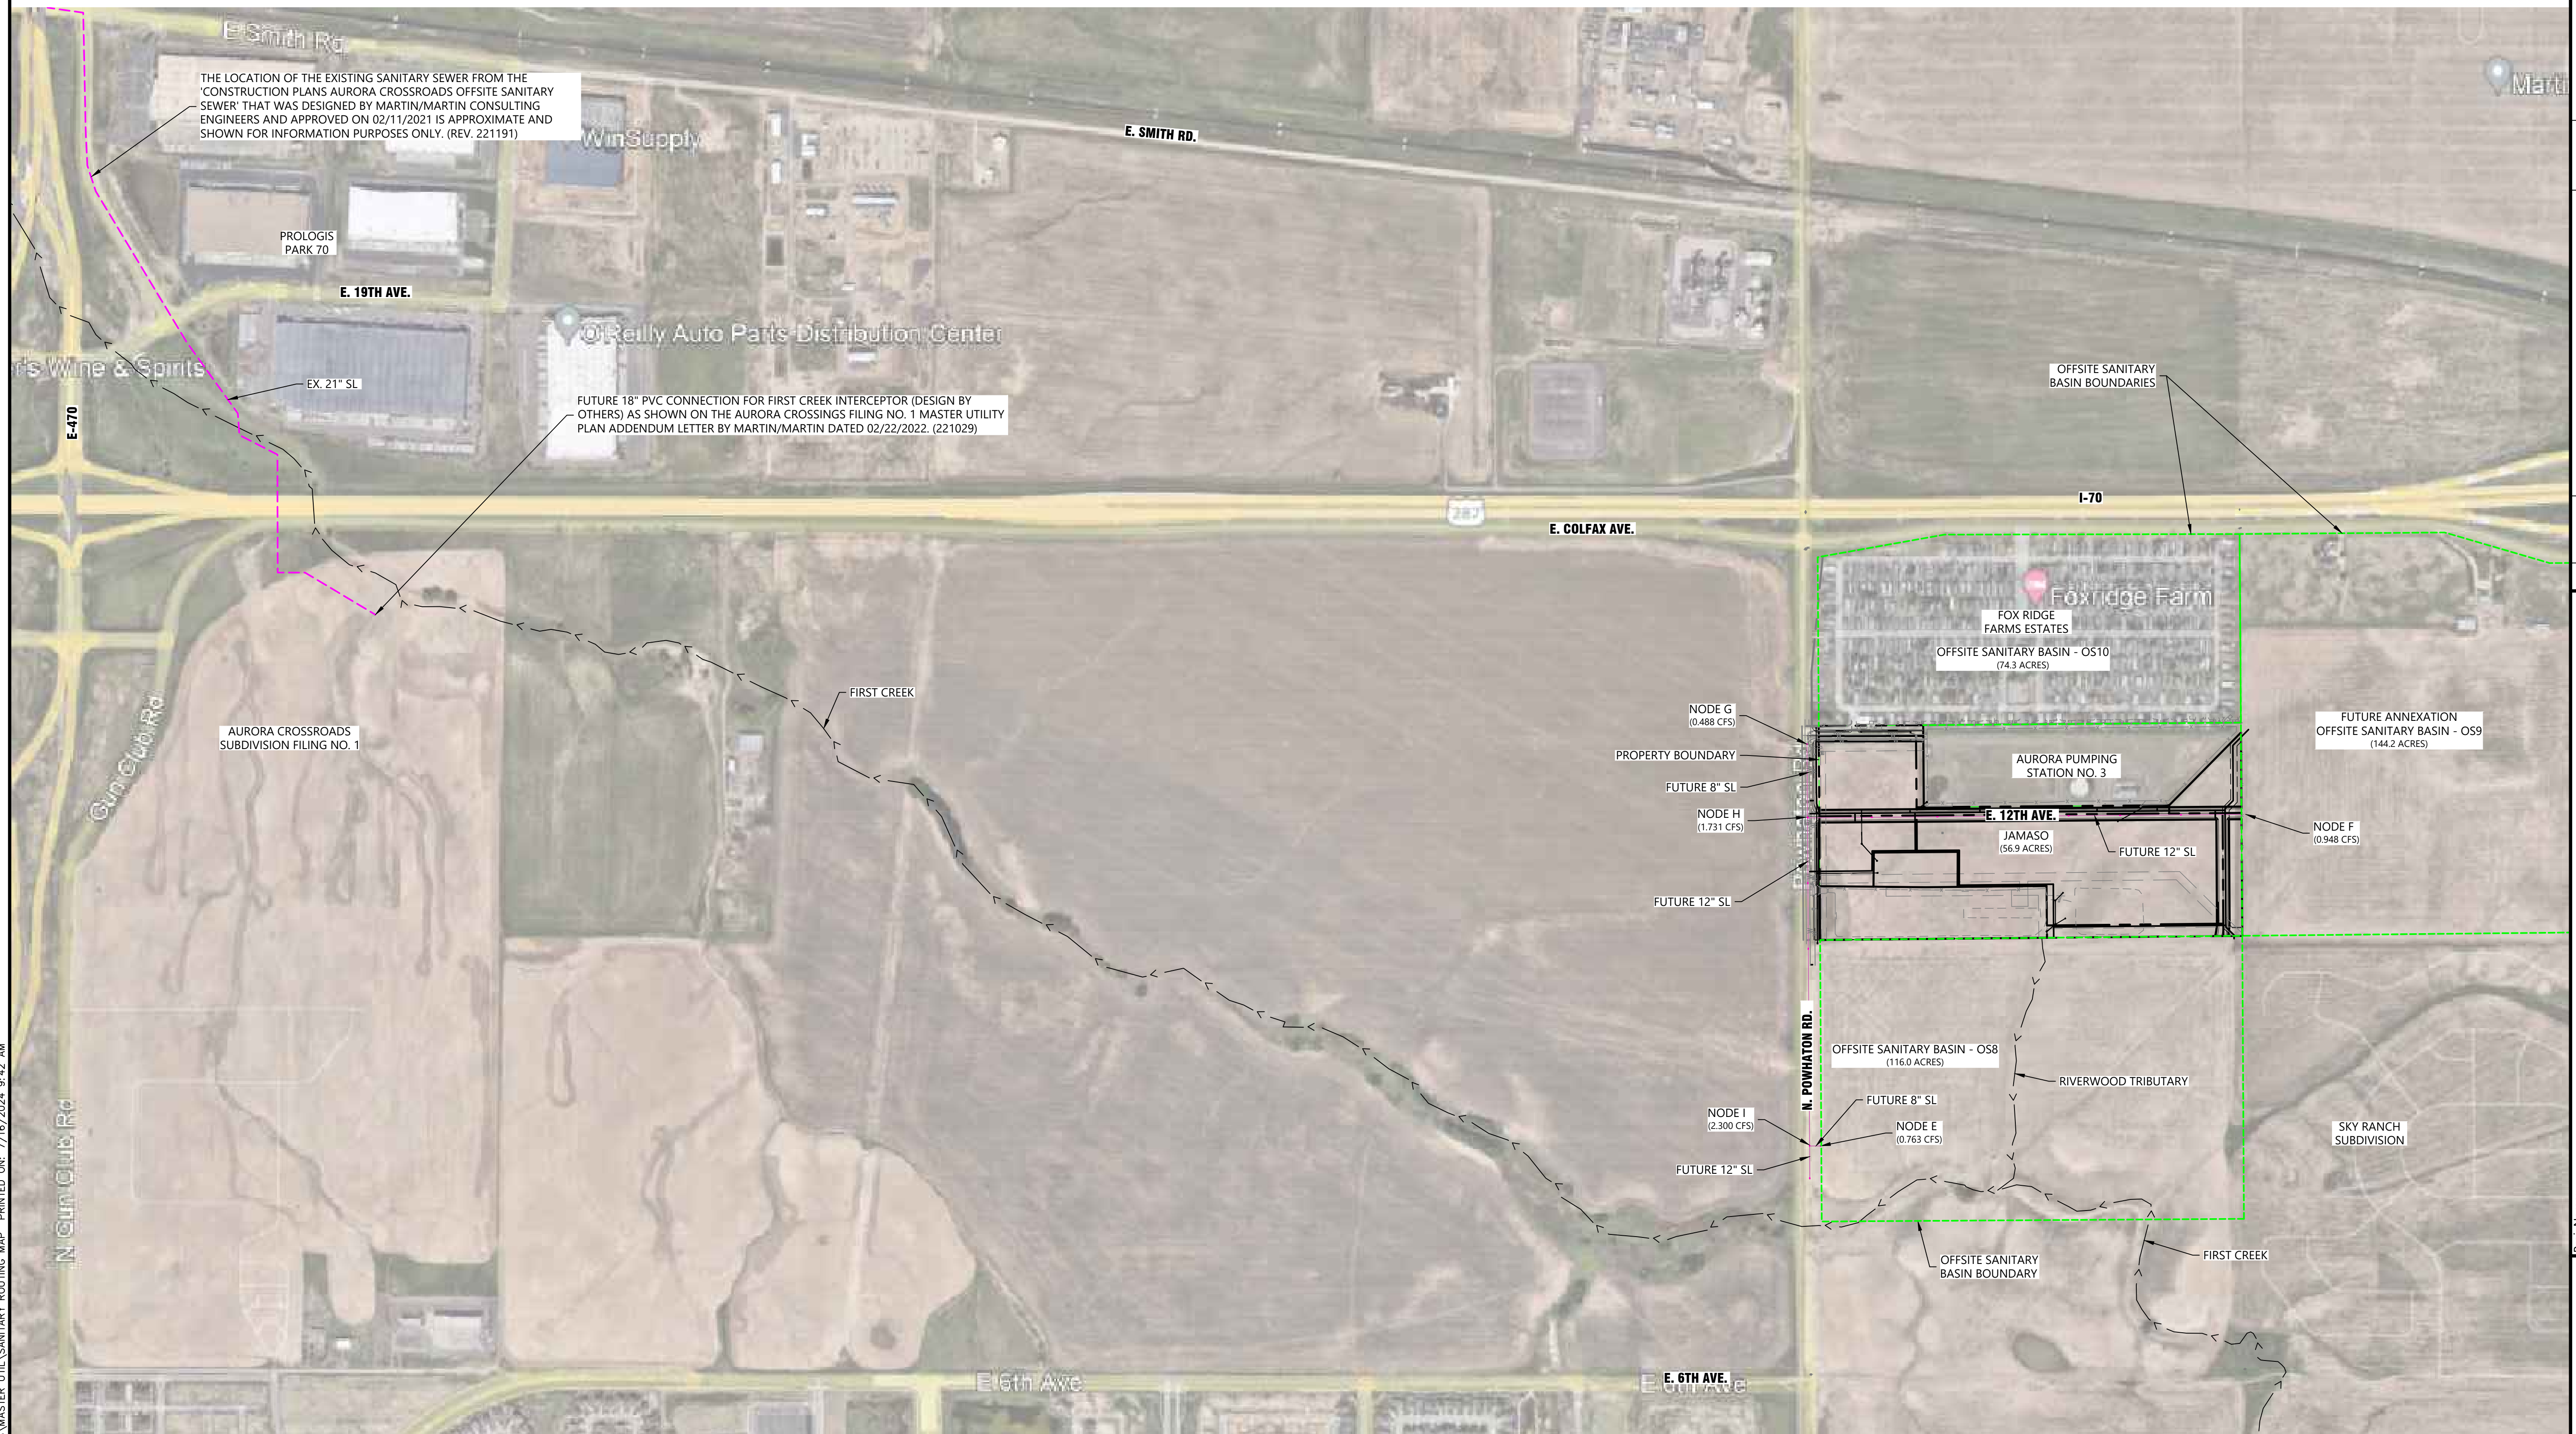0.	1
----	---



LEGEND


-  Sanitary Sewer Basin Boundary
 Drainage Channel Centerline
 Future Sanitary Sewer
 Existing Sanitary Sewer

- NOTES:
1. REFER TO THE WATER DISTRIBUTION PLAN FOR A DETAILED VIEW OF JAMASO WHICH PROVIDES THE LAND USE TYPE FOR EACH PLANNING AREA.
 2. THE OFFSITE SANITARY BASINS ARE ZONED PER THE MASTER UTILITY STUDY DONE BY MARTIN/MARTIN CONSULTING ENGINEERS.




Proposed Sanitary Design						
Contributing Basin	Jamaso	Node E - OS8	Node F - OS9	Node G - OS10	Node H - OS9, OS10 & JAMASO	Node I - OS8, OS9 OS10 & JAMASO
Average Sanitary Load	55,950 gpd	120,224 gpd	149,368 gpd	76,973 gpd	282,200 gpd	402,356 gpd
Peak Sanitary Load + I/I	229,395 gpd 0.355 cfs	492,918 gpd 0.763 cfs	612,410 gpd 0.948 cfs	315,591 gpd 0.488 cfs	1,140,753 gpd 1.723 cfs	1,535,230 gpd 2.293 cfs

Approved On This Date

AURORA WATER - UTILITIES DIVISION
DATE _____

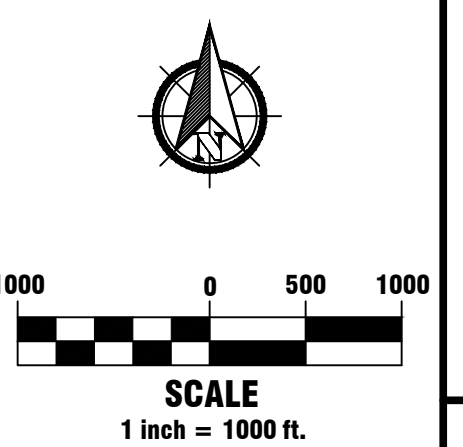

JAMASO
WATER DISTRIBUTION MAP
AURORA, COLORADO, PROJECT NO. 1022-02

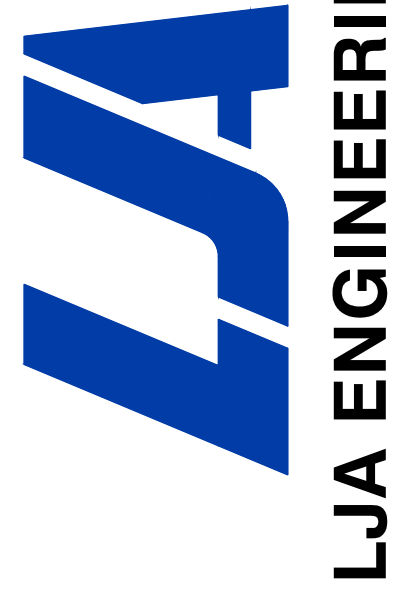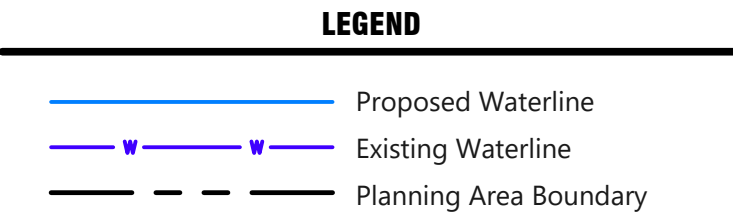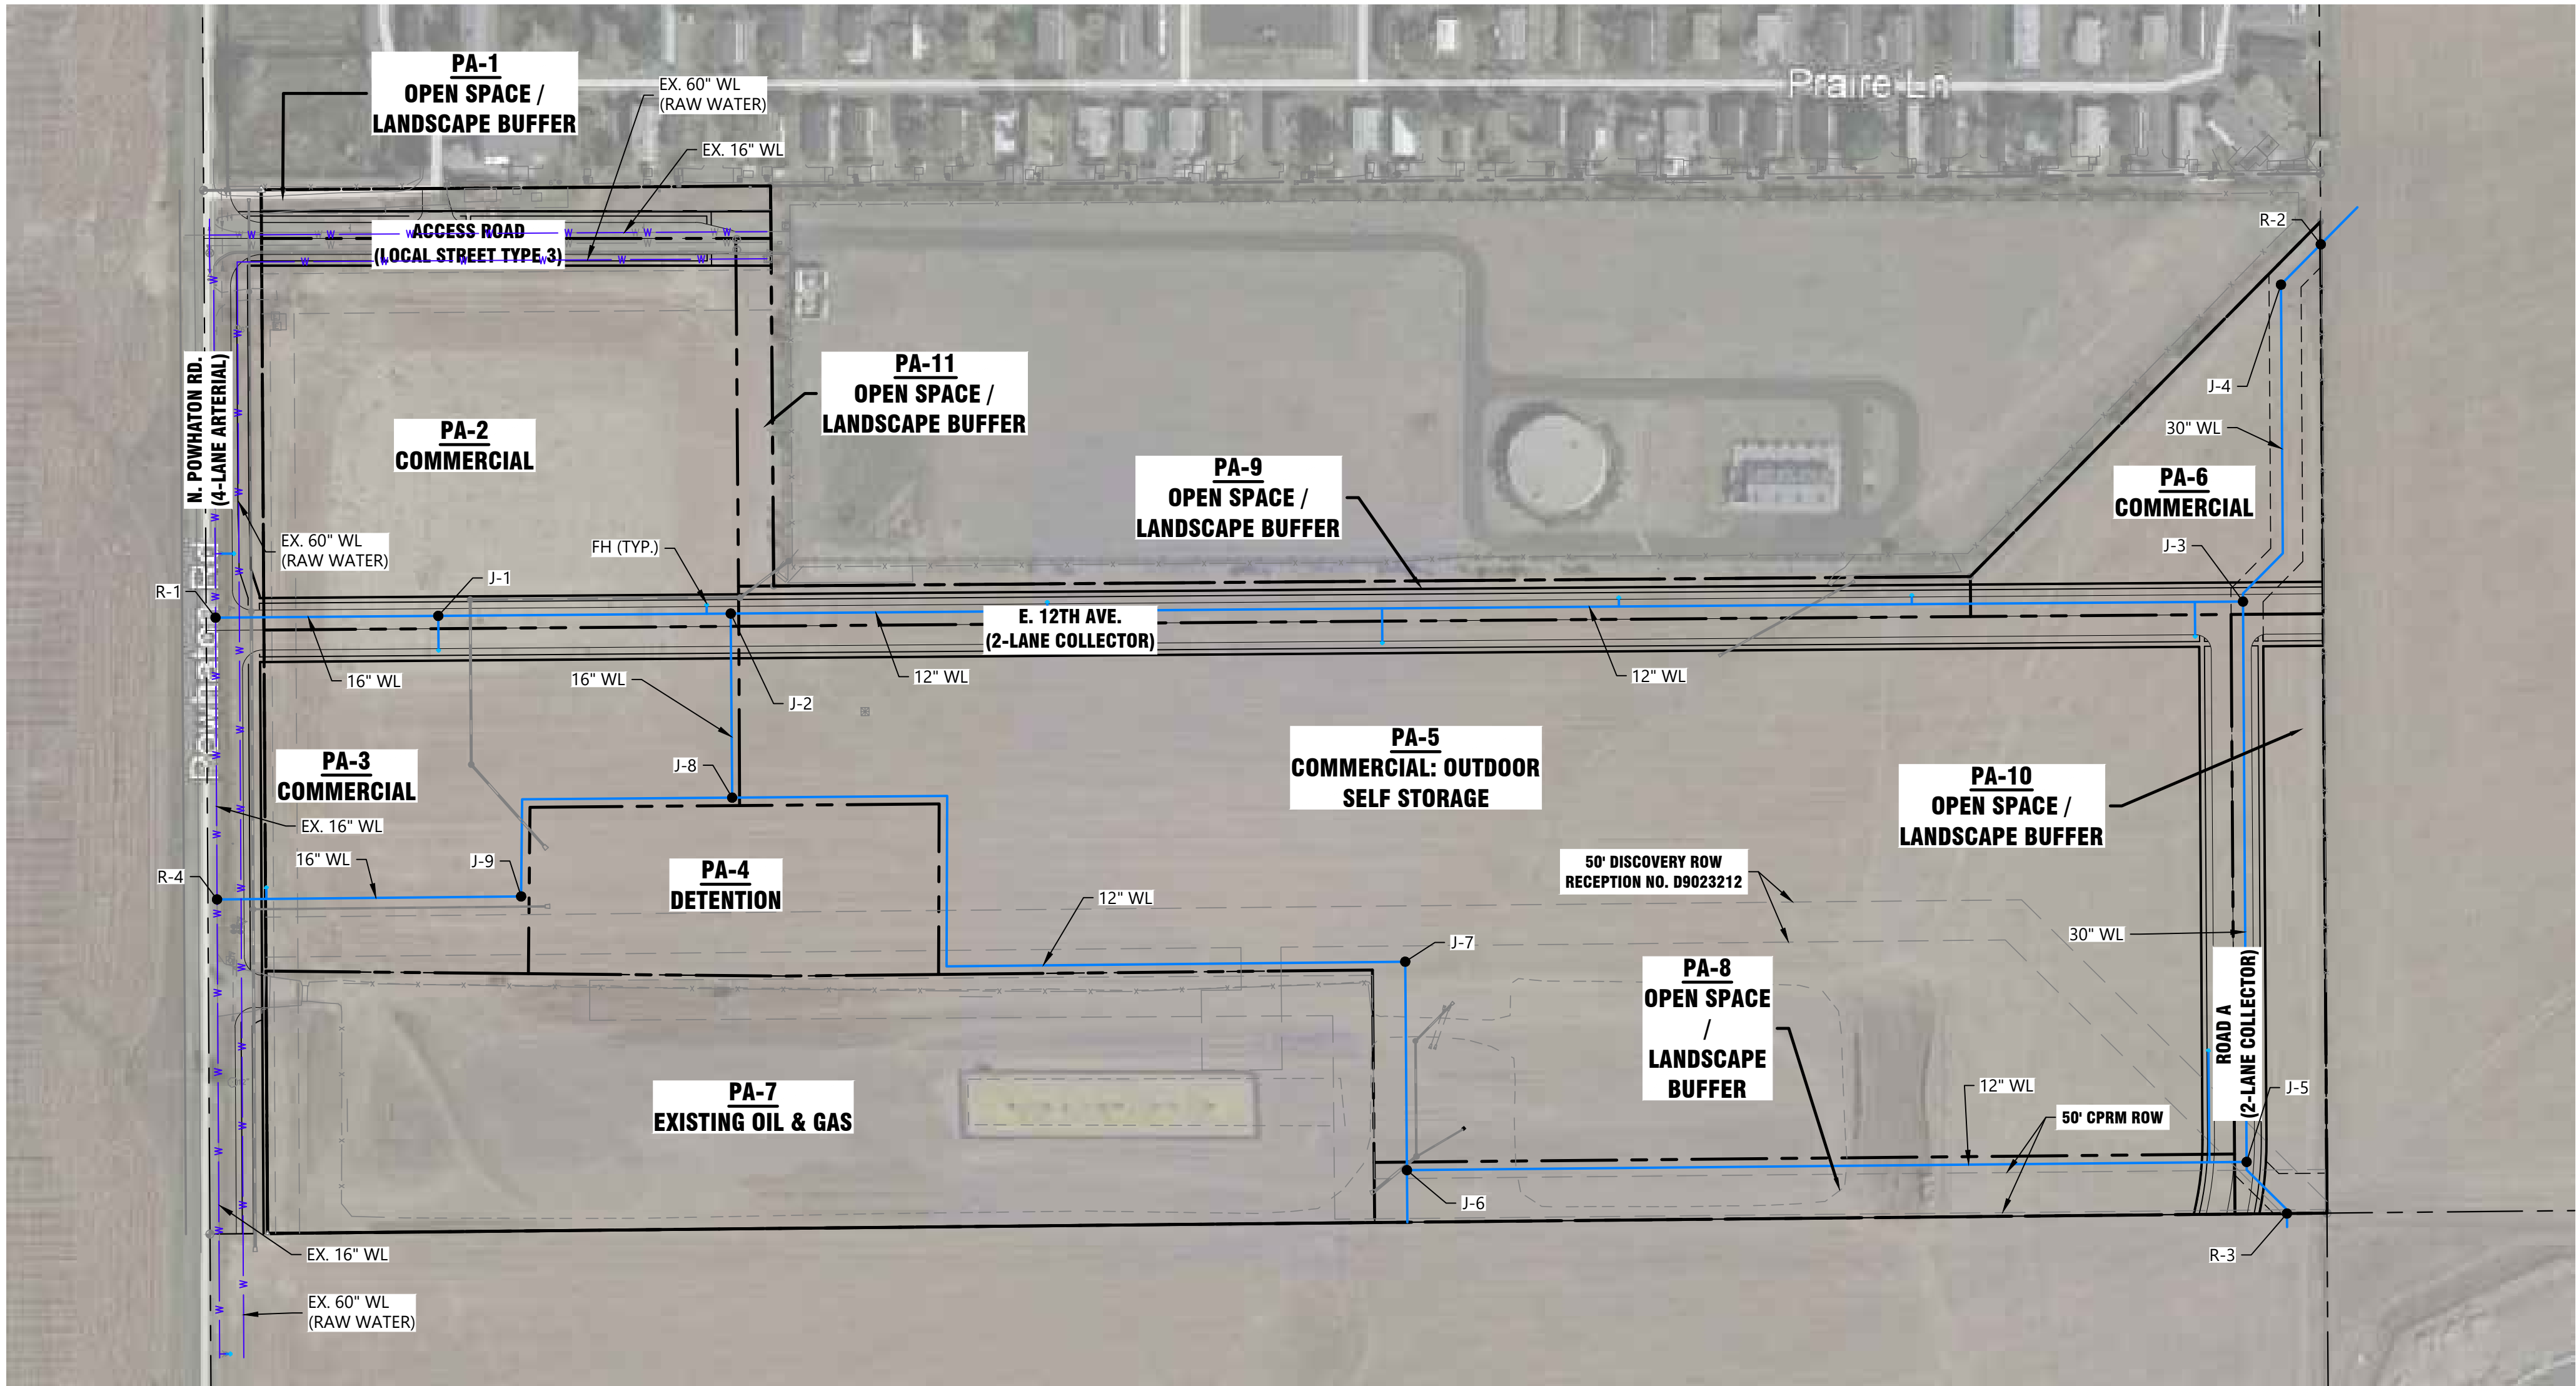

1765 W. 121st Avenue
Suite 300
Westminster, CO 80234
303-421-4224 • www.lja.com

Revision Type:		Revision Type:	
No.	Rev. Date:	No.	Rev. Date:
1		1	
2		2	
3		3	
4		4	
5		5	
6		6	
Designed: CWS		Job No.: 1022-02	
Prepared: CWS		Scale Horiz: 1" = 150'	
Approved: AKM		Scale Vert: N/A	
		Sheet: 1 of 1	
		Date: July 16, 2024	

Proj Name: Jamaso	
Location: Aurora, Colorado	
Plan Set: Water Distribution Map	
Sheet Name:	



Know what's below.
Call before you dig.

No.	1
-----	---

Approved On This Date	
AURORA WATER - UTILITIES DIVISION	DATE
FIRE DEPARTMENT	DATE

