


SITE PLAN SUNRIDGE CONGREGATION OF JEHOVAH'S WITNESSES

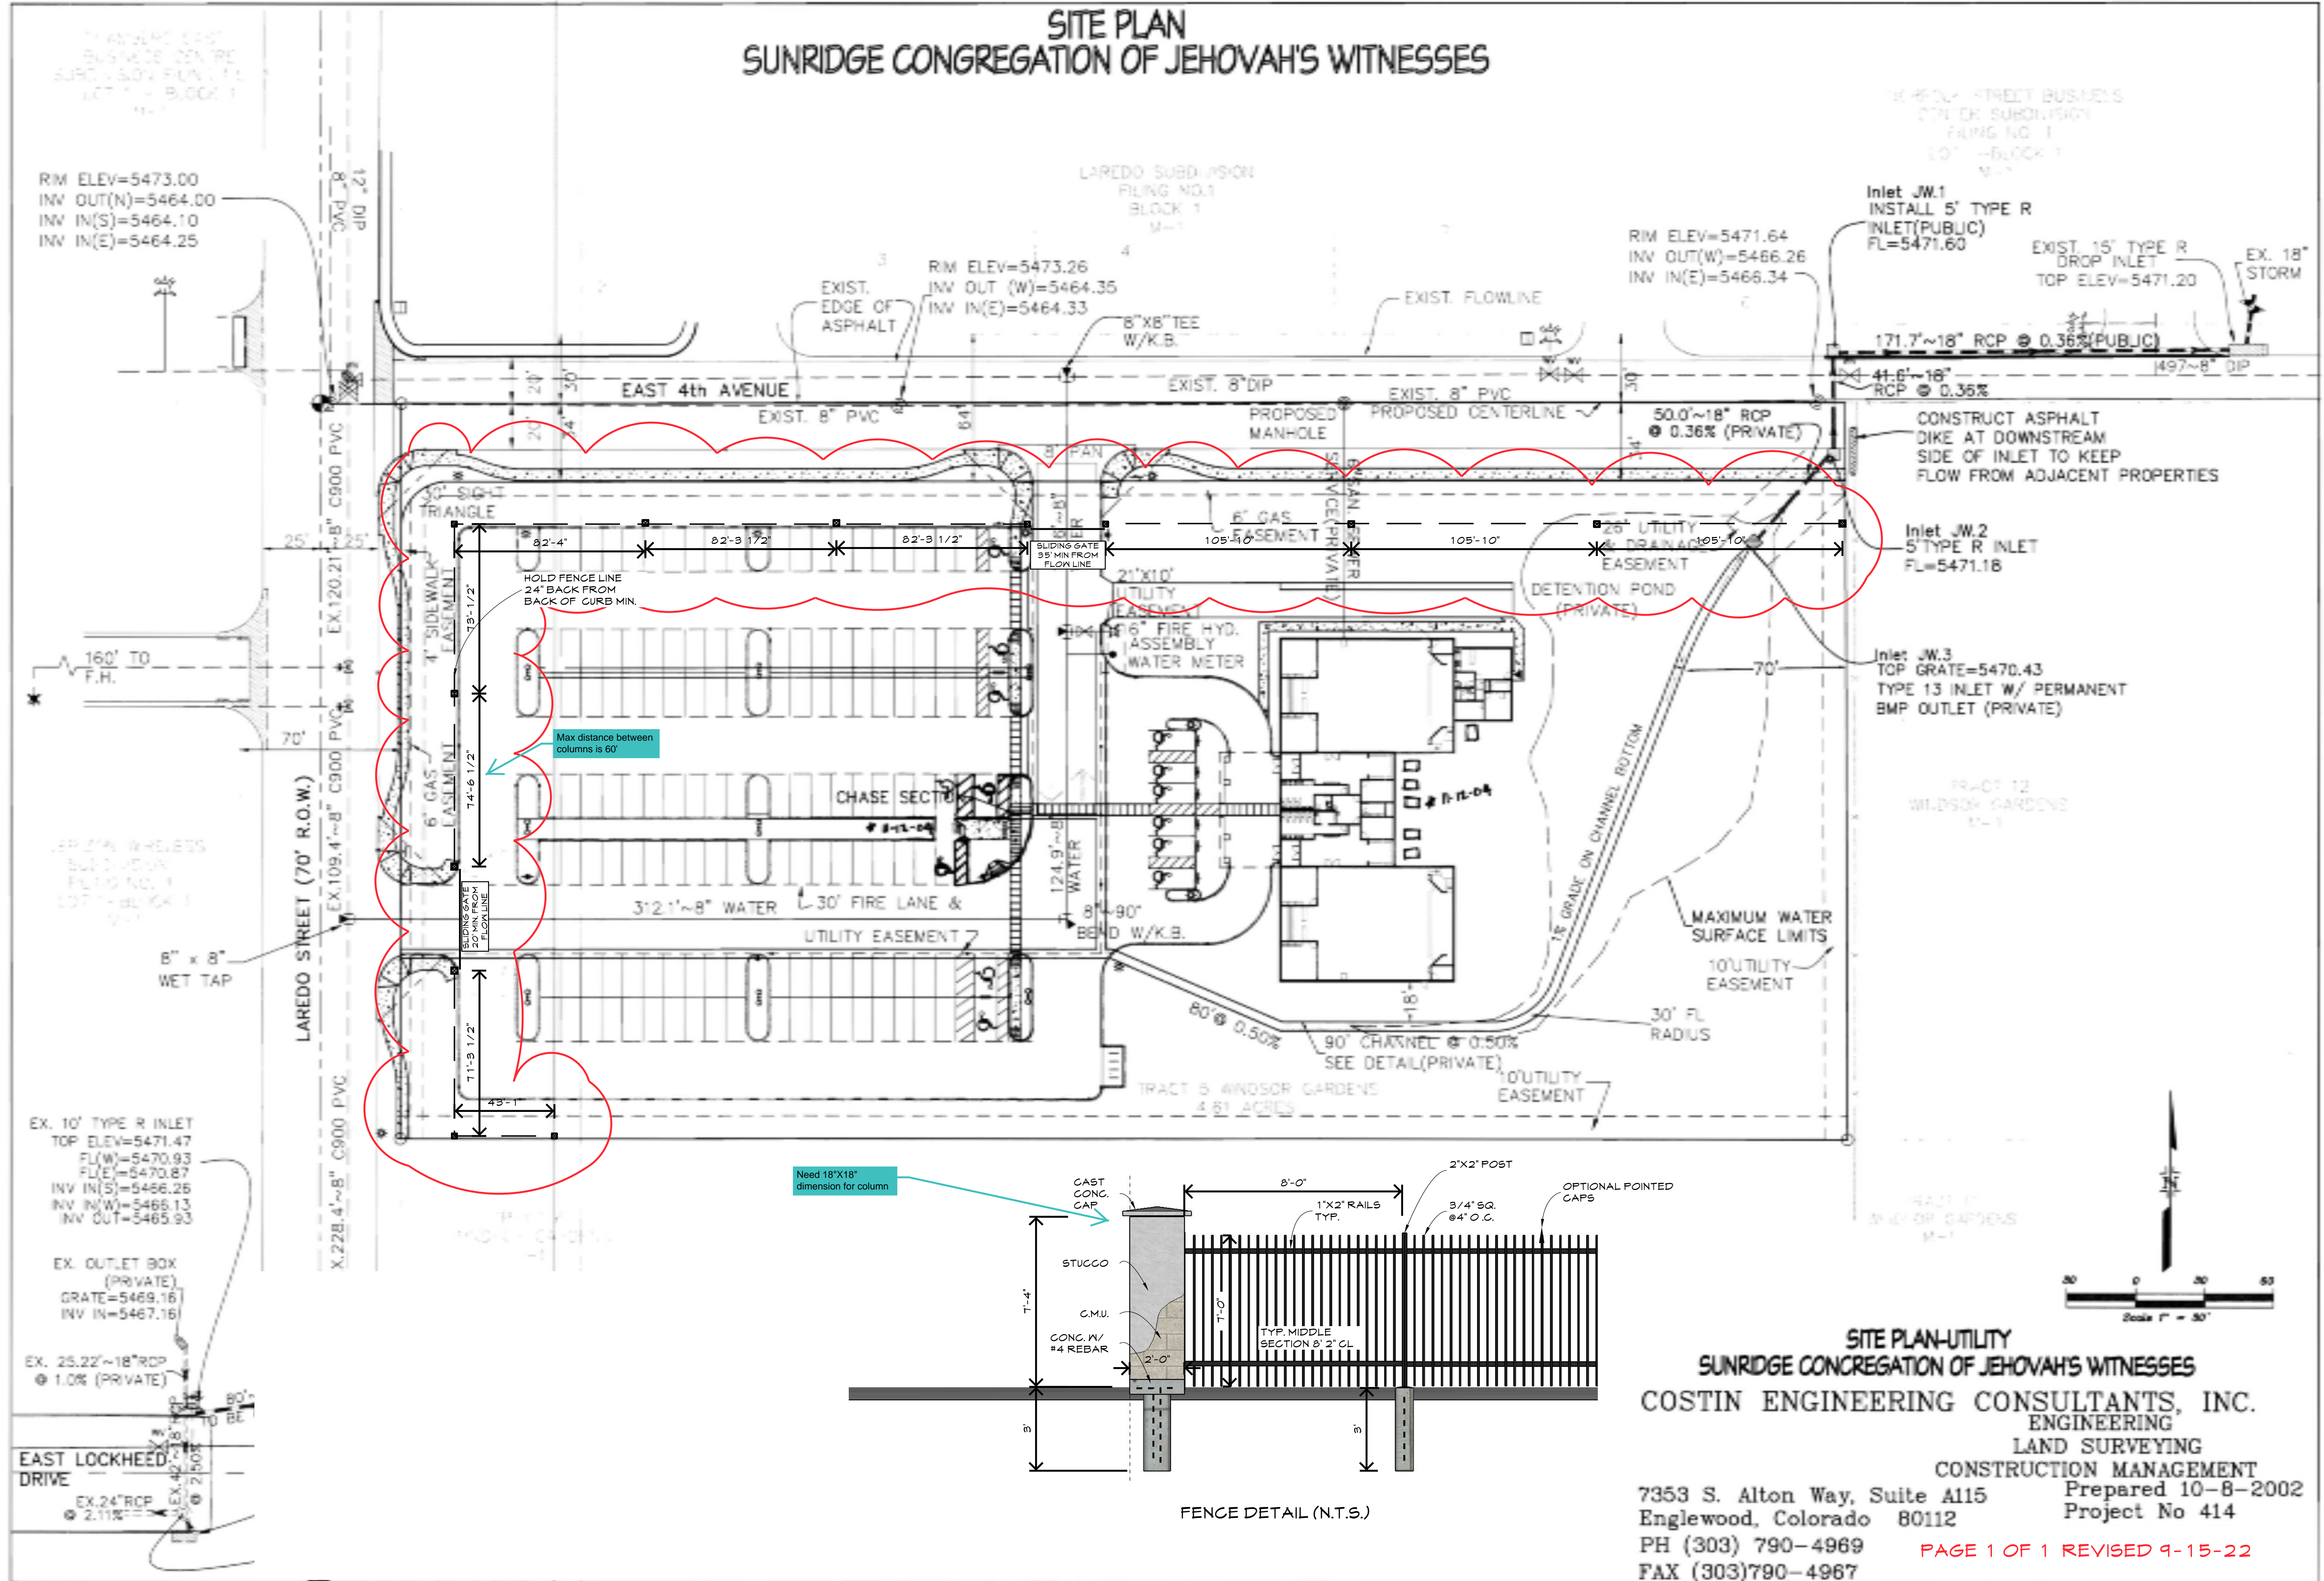

SITE PLAN-UTILITY
SUNRIDGE CONGREGATION OF JEHOVAH'S WITNESSES
COSTIN ENGINEERING CONSULTANTS, INC.
 ENGINEERING
 LAND SURVEYING
 CONSTRUCTION MANAGEMENT
 7353 S. Alton Way, Suite A115
 Englewood, Colorado 80112
 PH (303) 790-4969
 FAX (303) 790-4967
 Prepared 10-8-2002
 Project No 414
 PAGE 1 OF 1 REVISED 9-15-22