
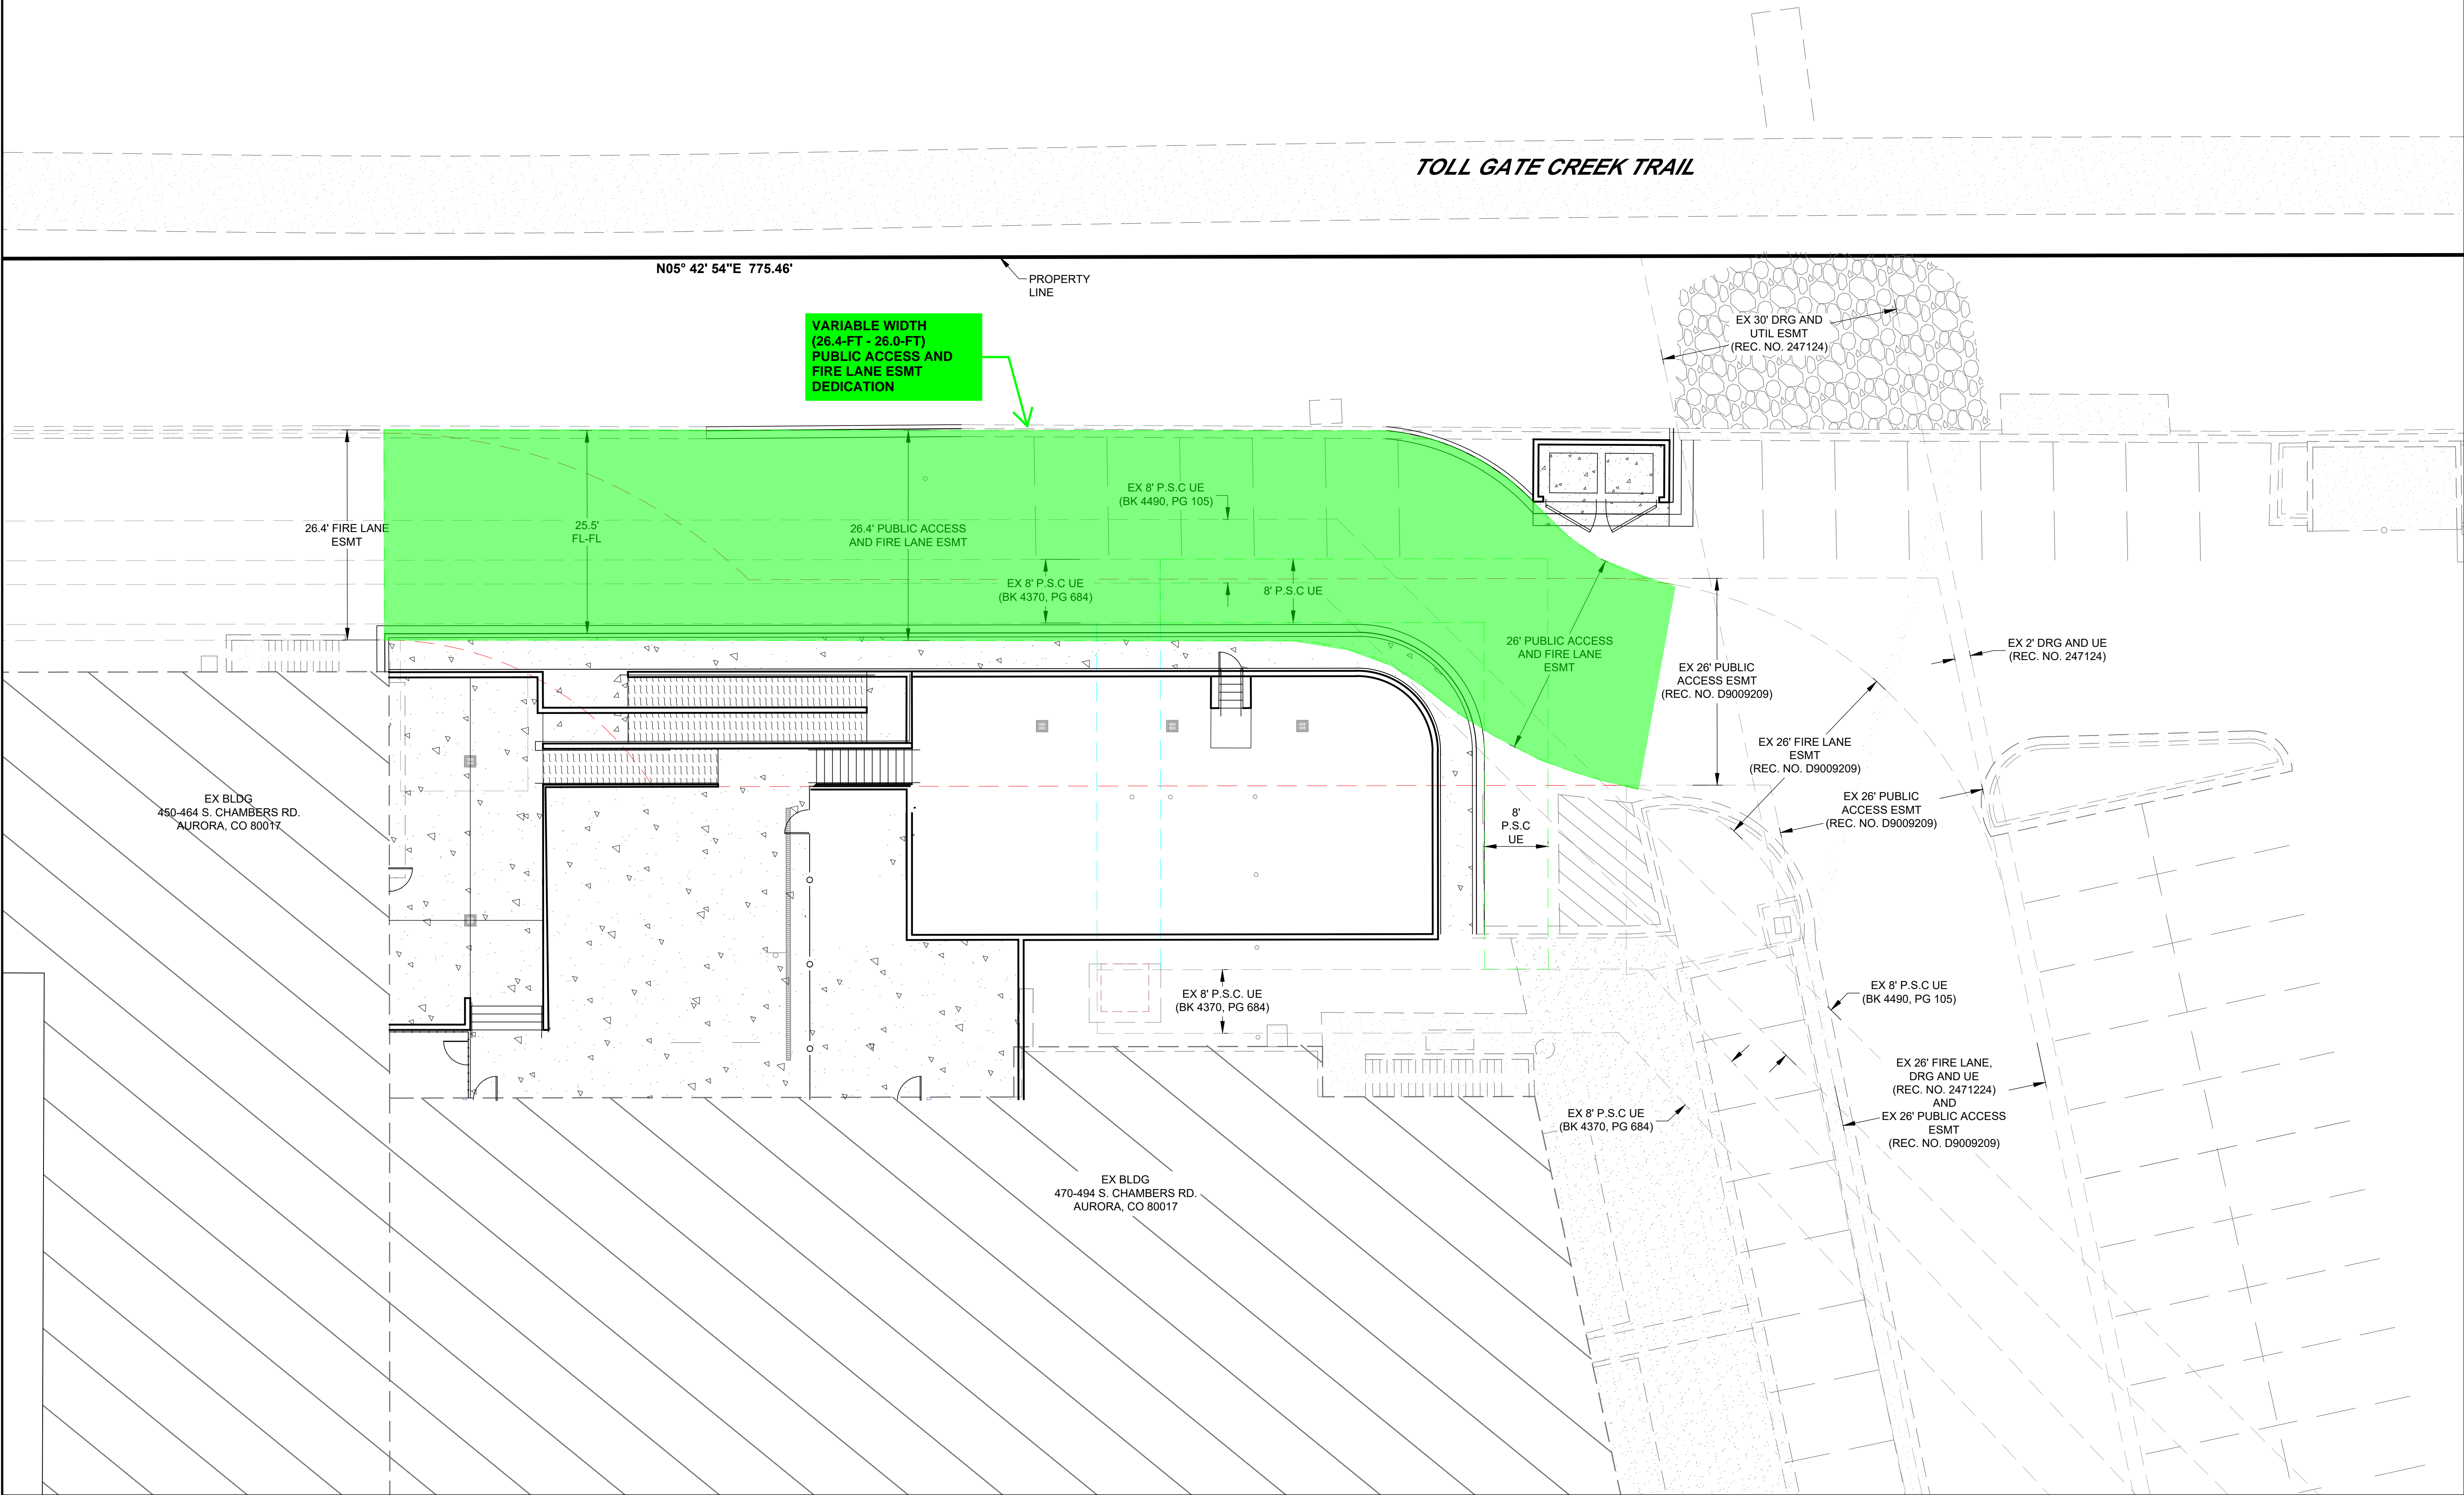


EASEMENT DEDICATION EXHIBIT
(SHEET 1 OF 2)

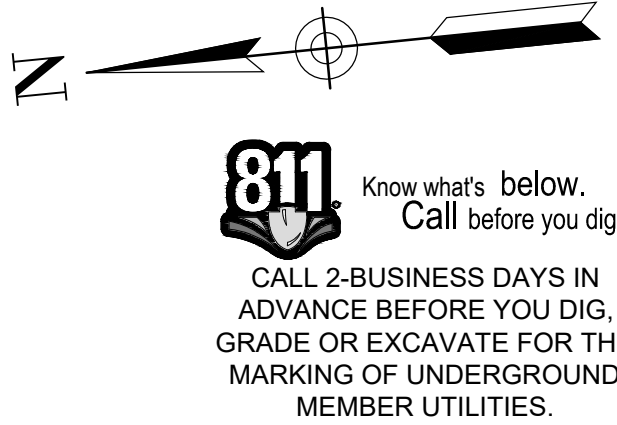


450 SOUTH CHAMBERS ROAD
EASEMENT VACATION AND DEDICATION EXHIBIT

PREPARED FOR:


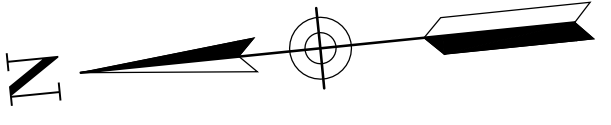
ISSUE DATE: 01/26/2024		BY	
DATE	REVISIONS		

DESIGNED BY:	DRT
DRAWN BY:	sSs
JOB NUMBER:	240101

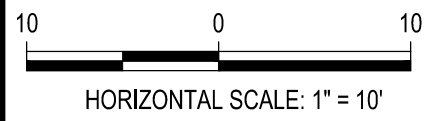

SHEET NUMBER:
C4.10

EASEMENT DEDICATION EXHIBIT
(SHEET 2 OF 2)




CALL 2-BUSINESS DAYS IN ADVANCE BEFORE YOU DIG, GRADE OR EXCAVATE FOR THE MARKING OF UNDERGROUND MEMBER UTILITIES.



PROTH LANG
ENGINEERING GROUP, LLC


6855 SOUTH HAVANA STREET, SUITE 600
CENTENNIAL, CO 80112
PHONE: 303-841-9365

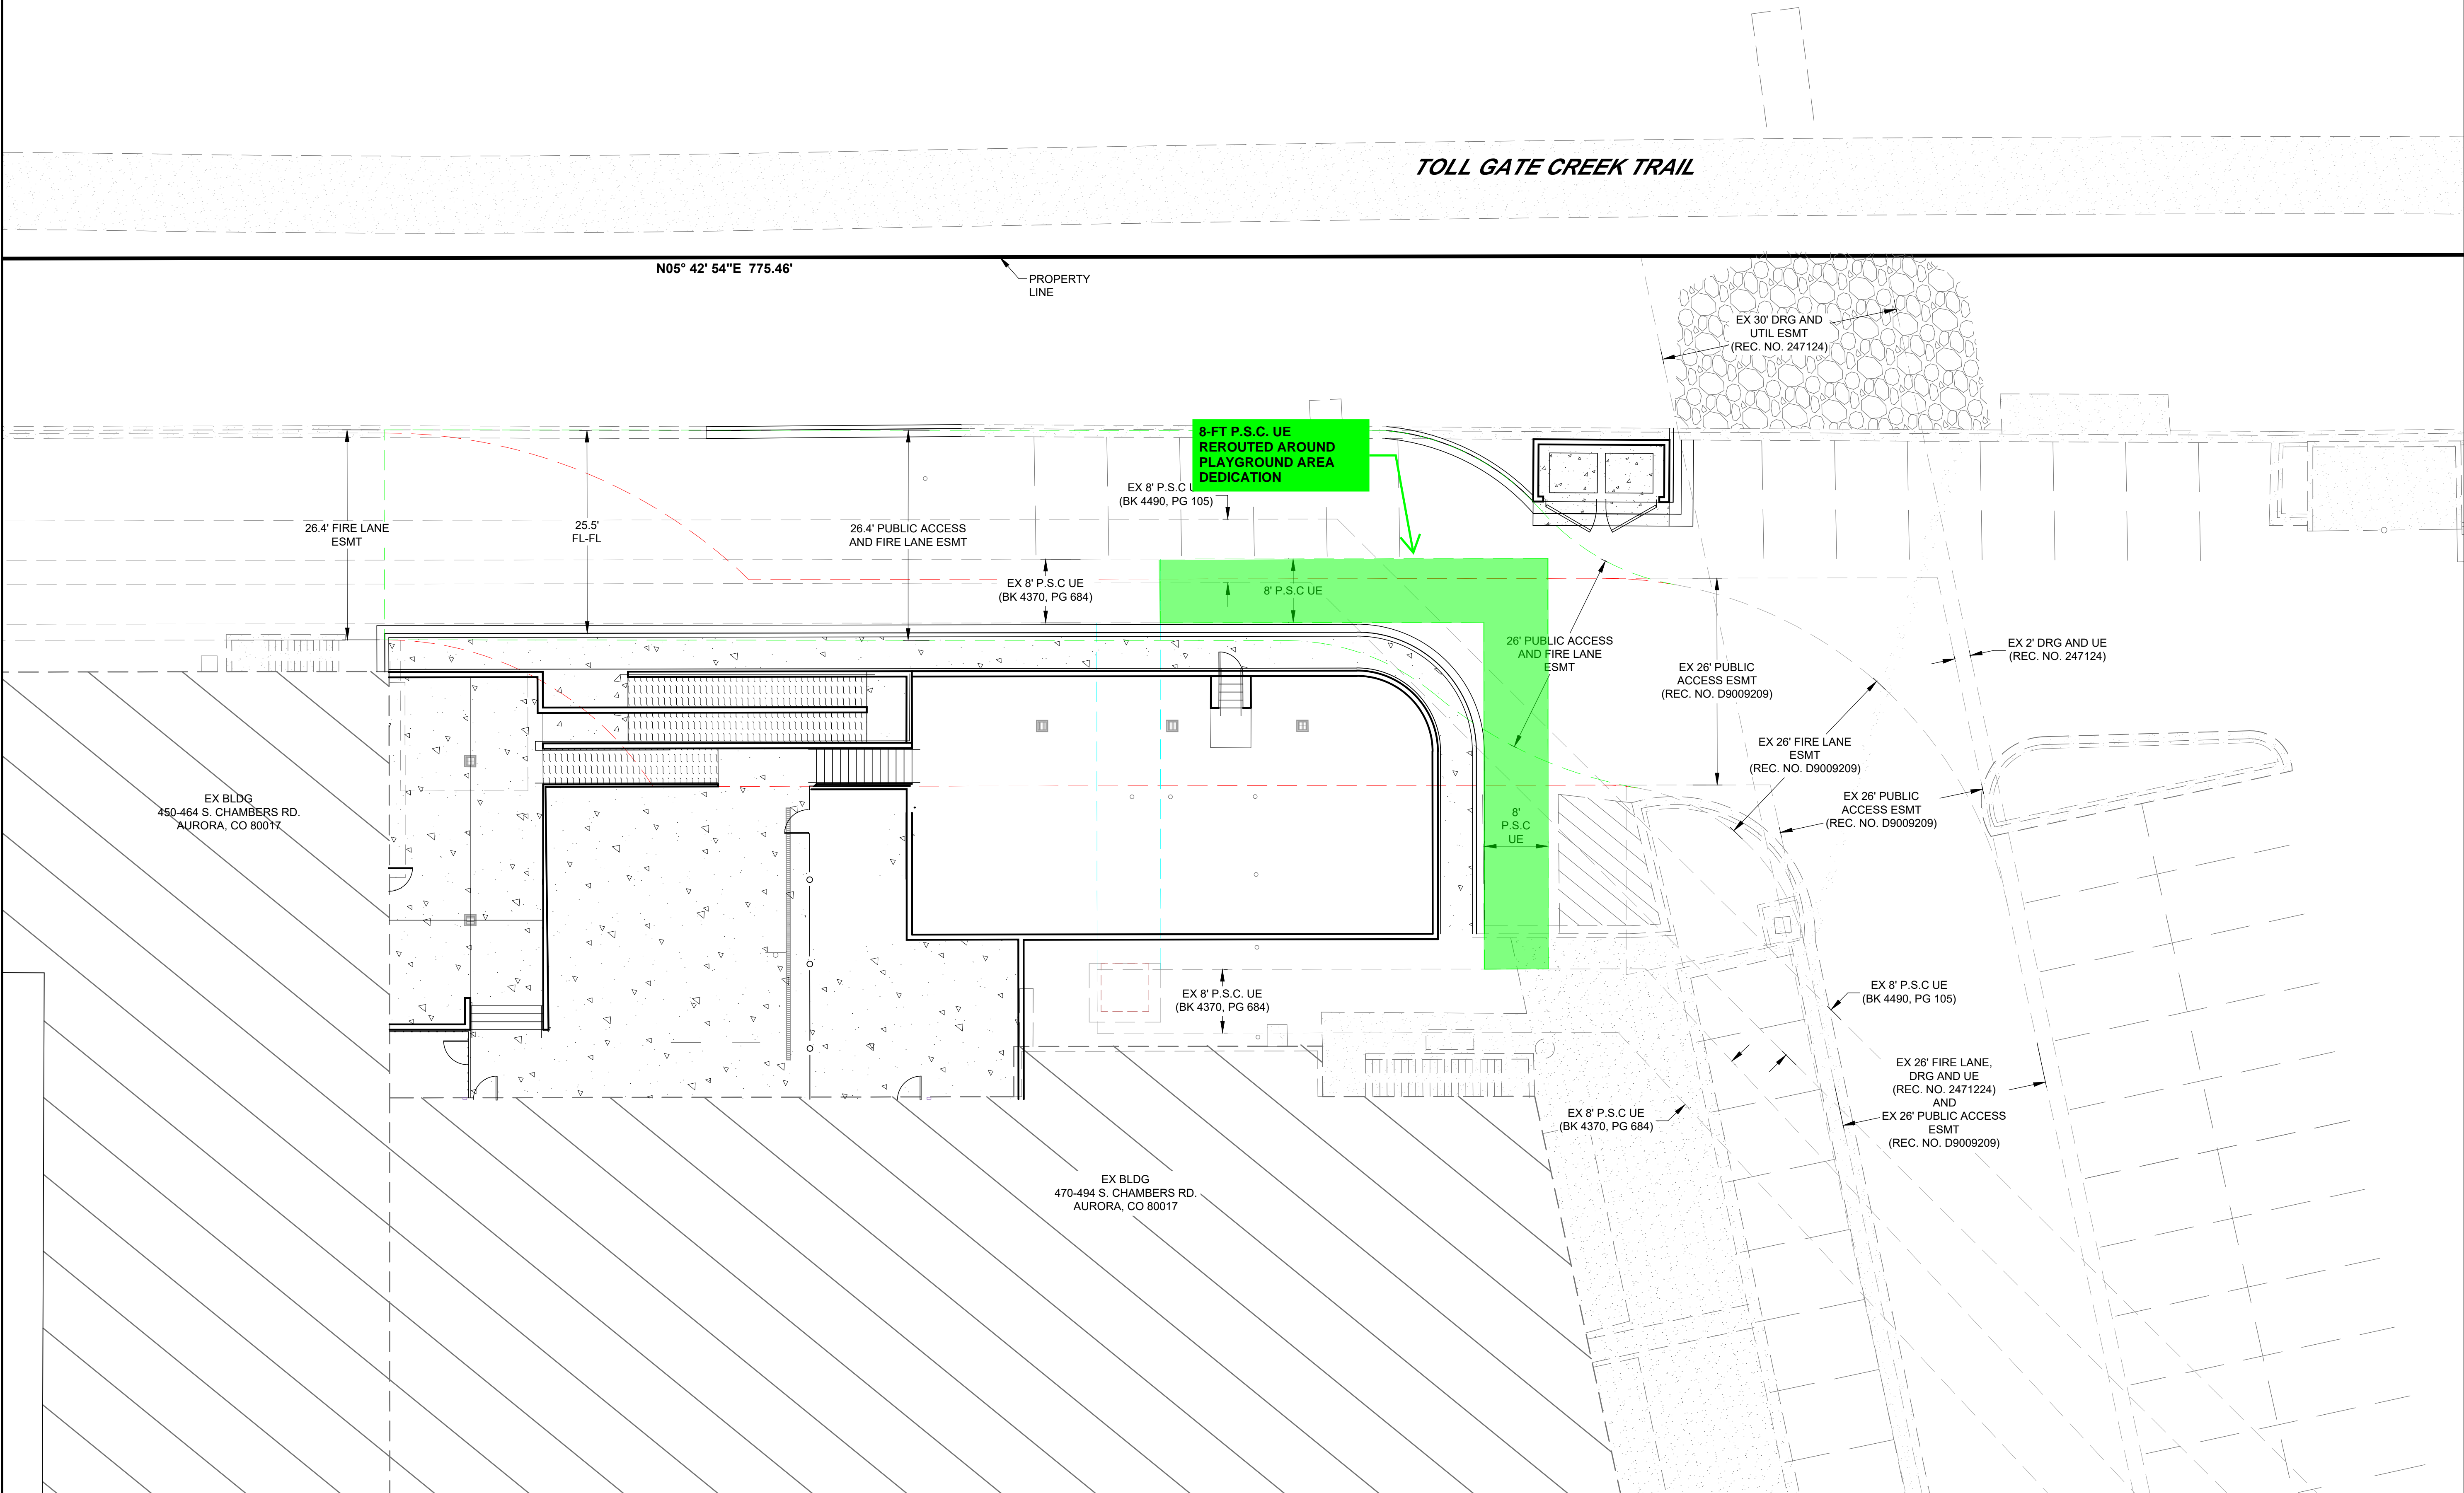

450 SOUTH CHAMBERS ROAD
EASEMENT VACATION AND DEDICATION EXHIBIT

ISSUE DATE: 01/26/2024	
DATE	REVISIONS

DESIGNED BY: DRT
DRAWN BY: sSs
JOB NUMBER: 240101

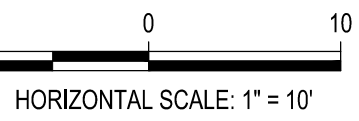

SHEET NUMBER:
C4.10