

900 south broadway
suite 320
denver, co 80209
p 303.561.3333
waremalcomb.com

FOR AND ON BEHALF
OF WARE MALCOMB


PROJECT WATERFALL

AURORA, CO 80019

[illegible]

JOB NO.:	DCS24-4005
PA / PM:	J. CARANO
DESIGNED:	J. ROSS
DATE:	05.15.2024
PLOT DATE:	09/16/24

SHEET

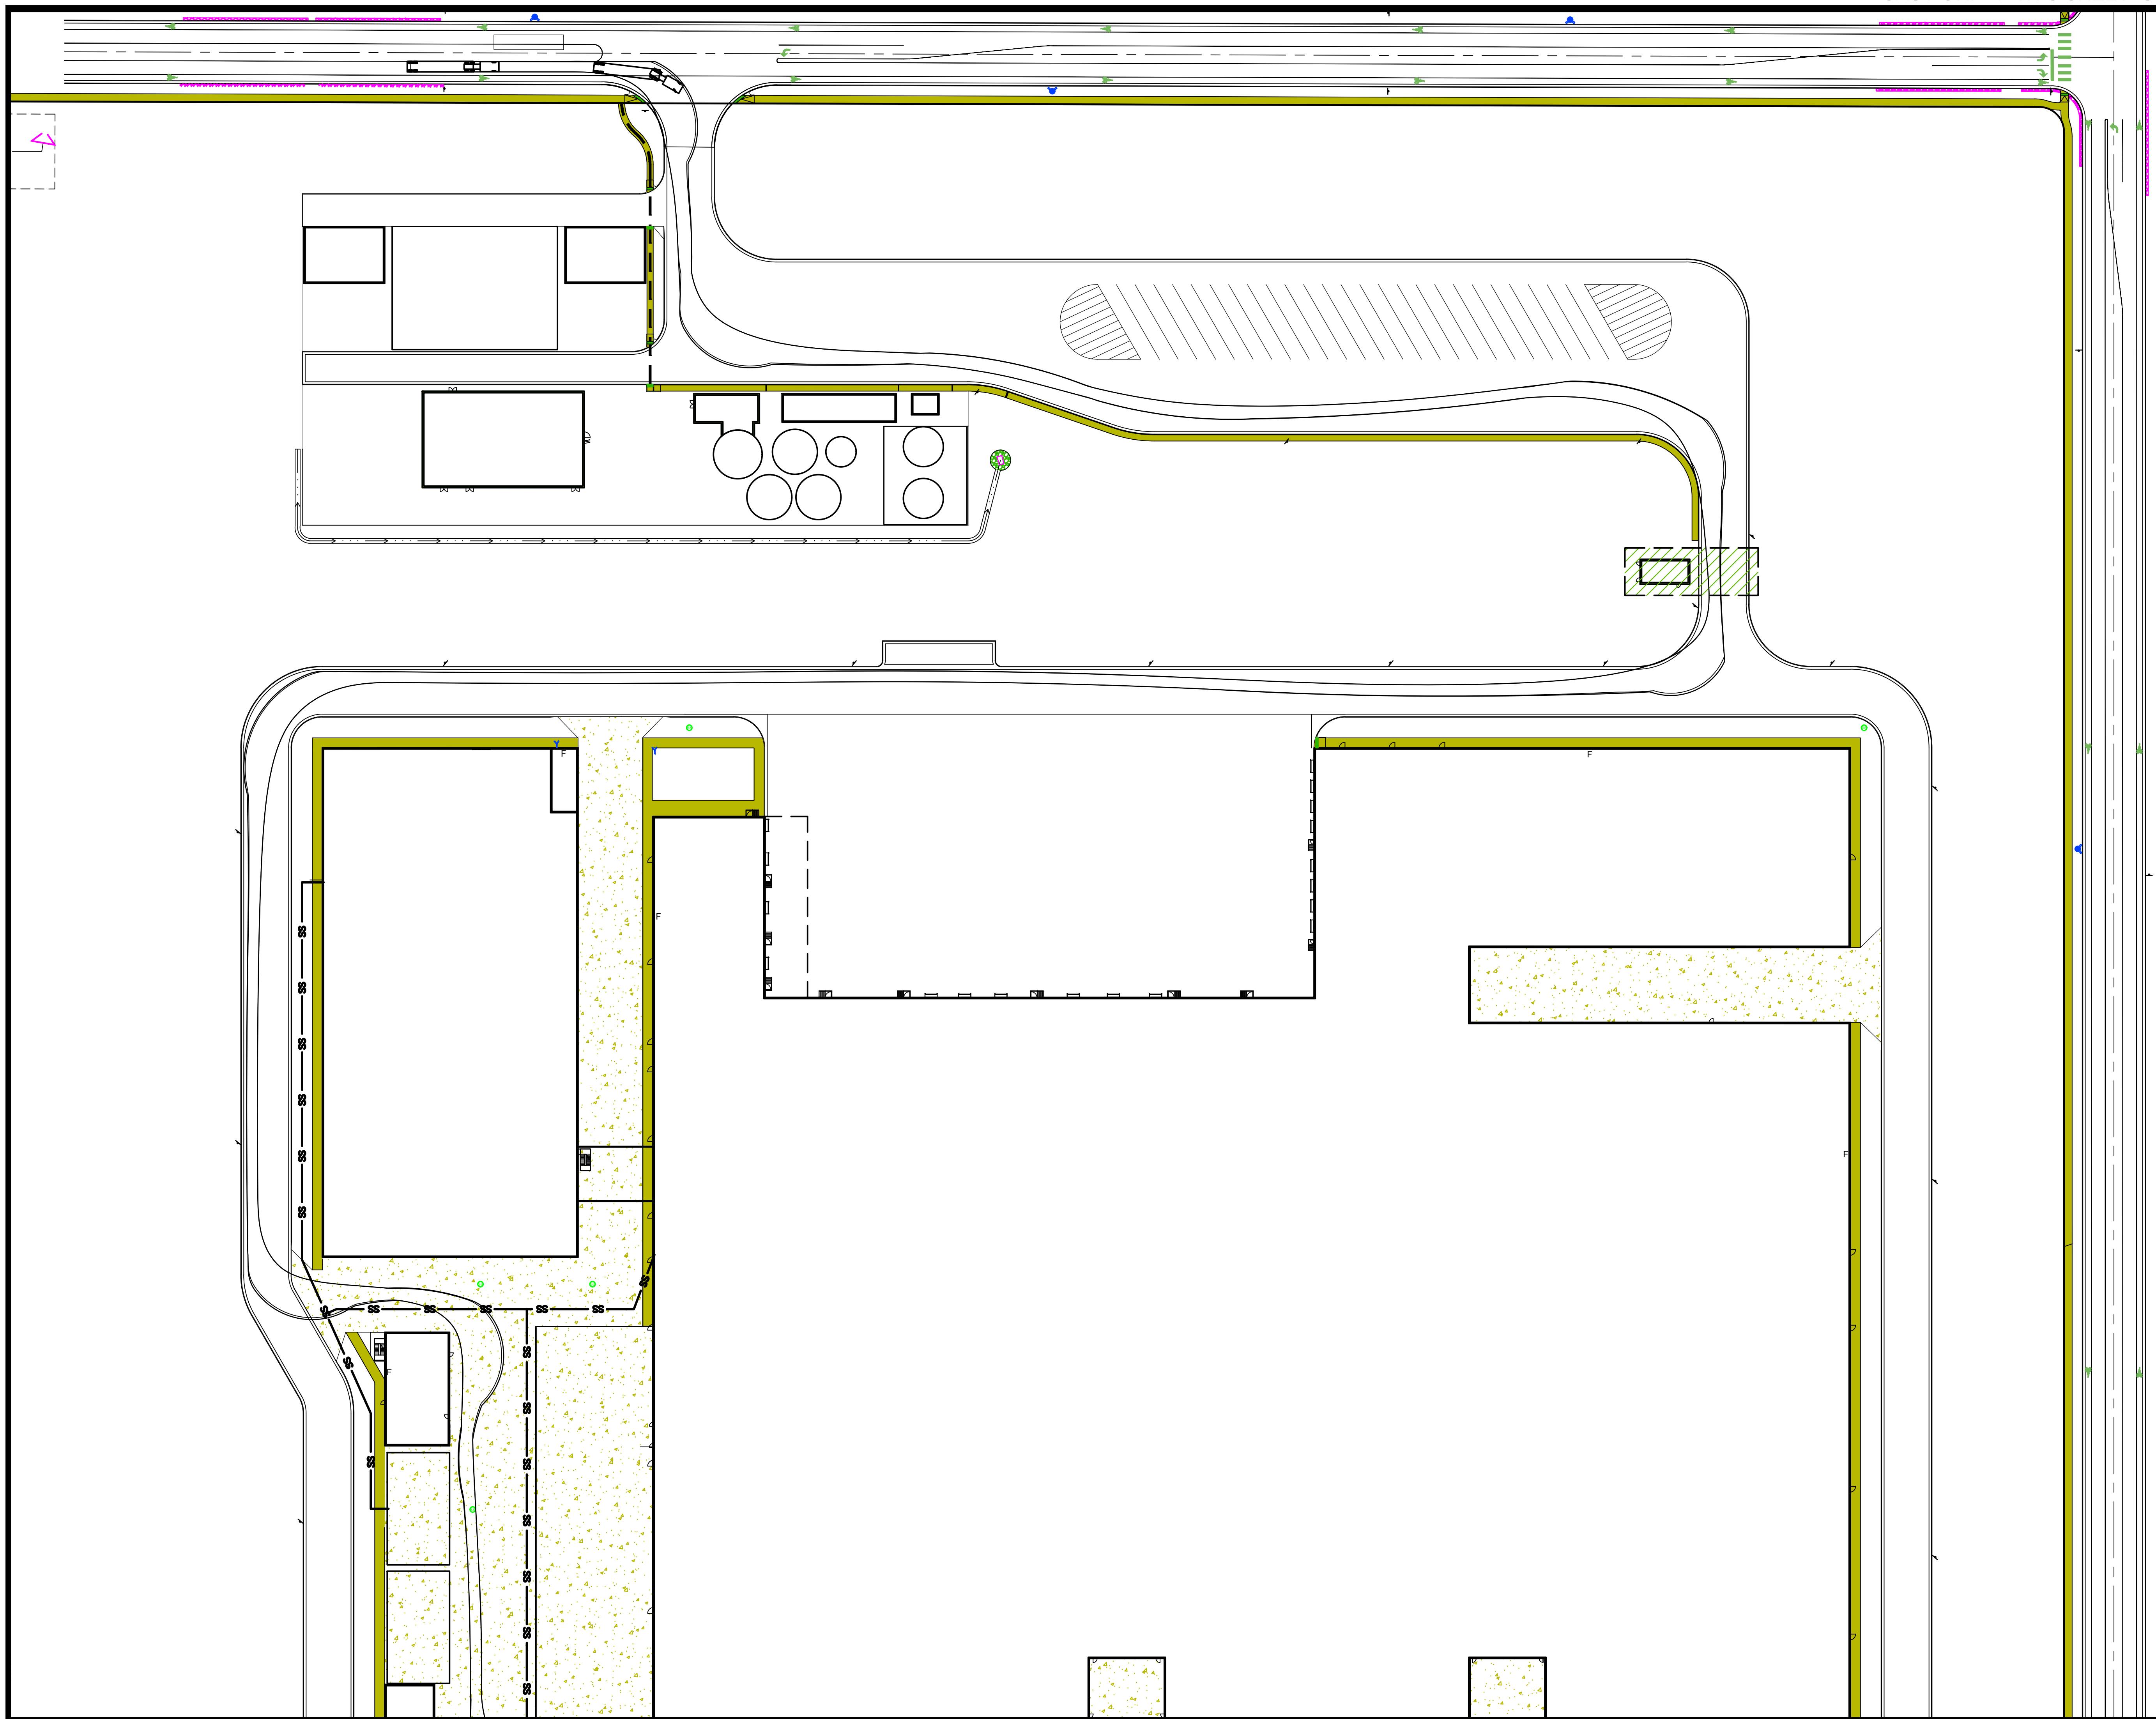

900 south broadway
suite 320
denver, co 80209
p 303.561.3333
waremalcomb.com

FOR AND ON BEHALF
OF WARE MALCOMB


PROJECT WATERFALL

AURORA, CO 80019

[illegible]

JOB NO.:	DCS24-4005
PA / PM:	J. CARANO
DESIGNED:	J. ROSS
DATE:	05.15.2024
PLOT DATE:	09/16/24

SHEET

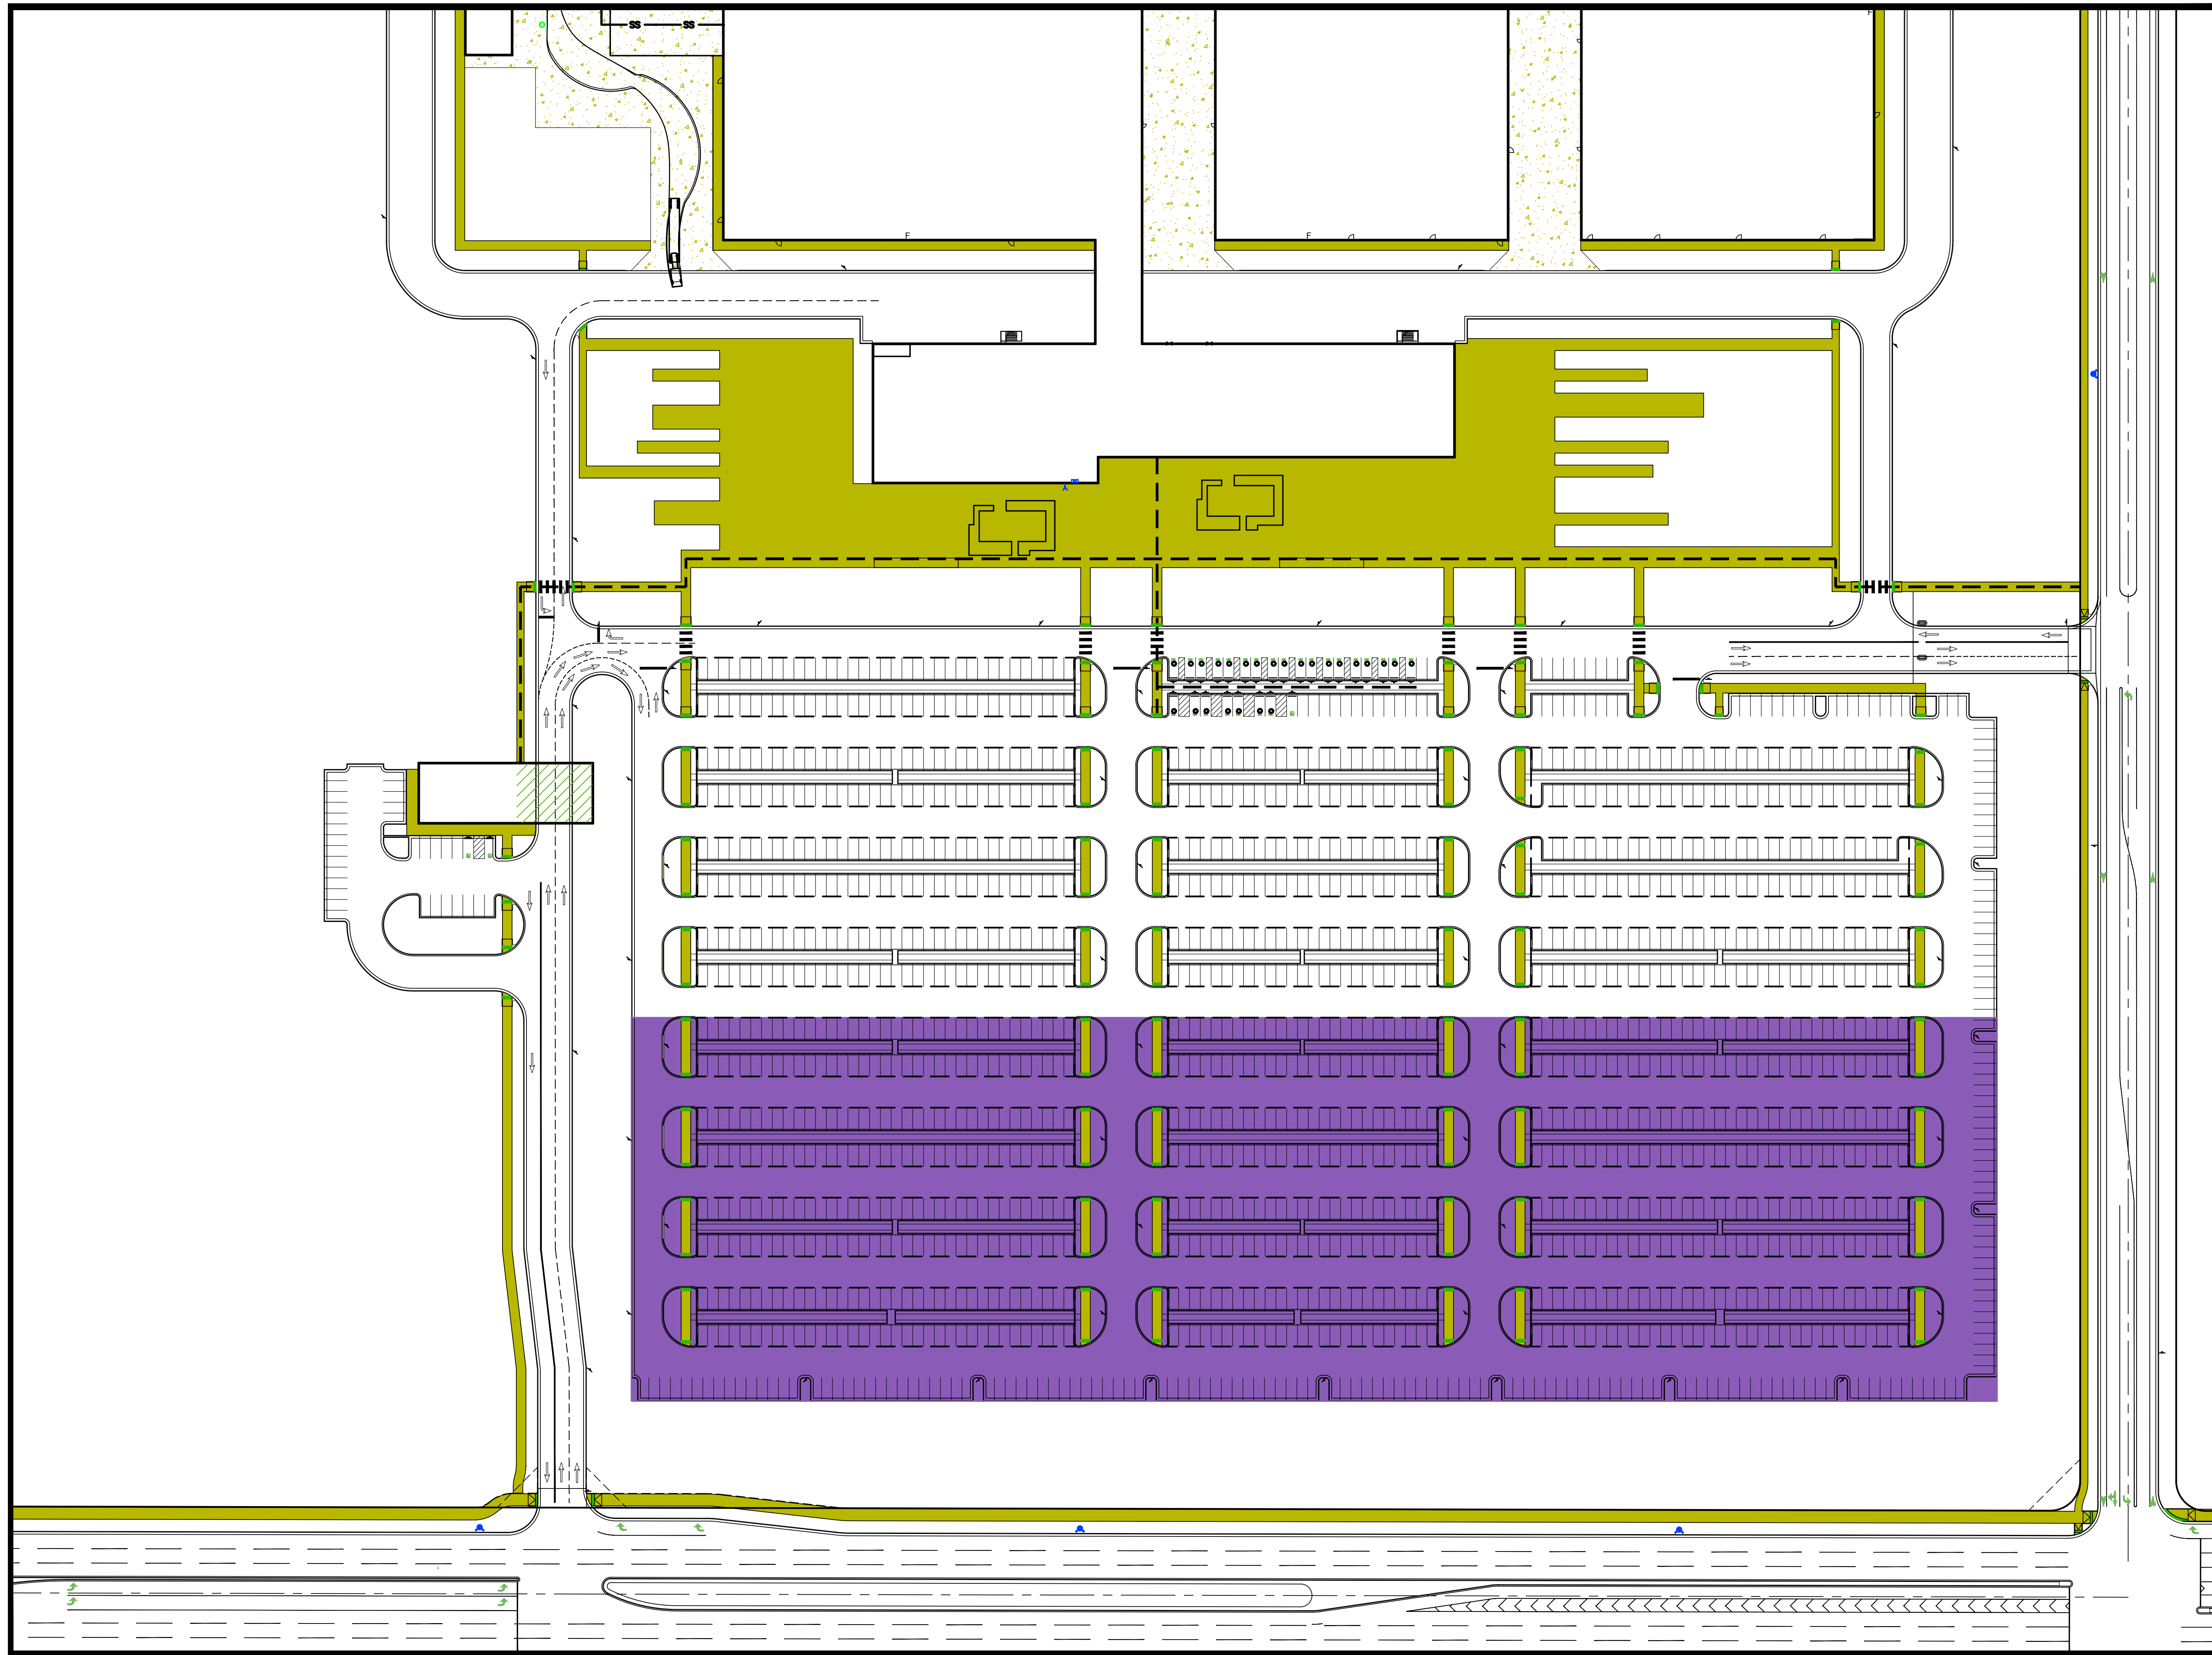

900 south broadway
suite 320
denver, co 80209
p 303.561.3333
waremalcomb.com

WARE MALCOMB
CIVIL ENGINEERING & SURVEYING

FOR AND ON BEHALF
OF WARE MALCOMB

PROJECT WATERFALL

AURORA, CO 80019

[illegible]

JOB NO.:	DCS24-4005
PA / PM:	J. CARANO
DESIGNED:	J. ROSS
DATE:	05.15.2024
PLOT DATE:	09/16/24

SHEET

NOT FOR CONSTRUCTION