
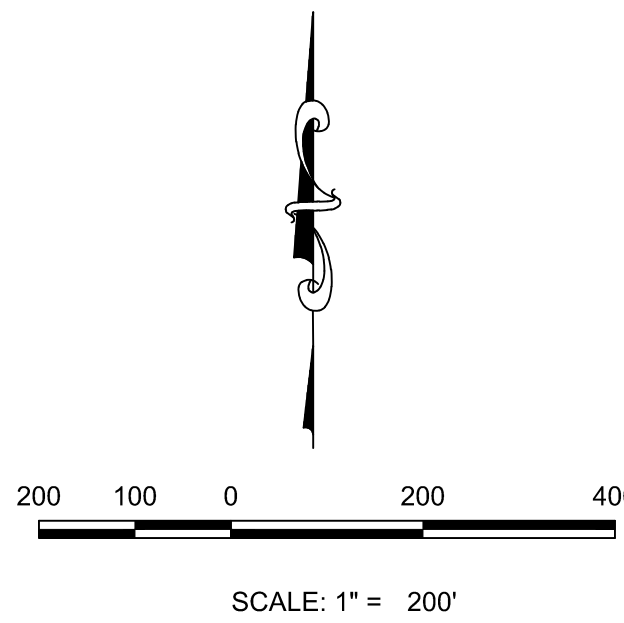


N:\PROJECTS\MOFFITT\CA\ENGINEERING\EXHIBIT\MASTER UTILITY STUDY\WATER REPORT EXHIBIT-AMENDMENT 1.DWG, CCNORTHAM, 10/24/2024 8:46 AM

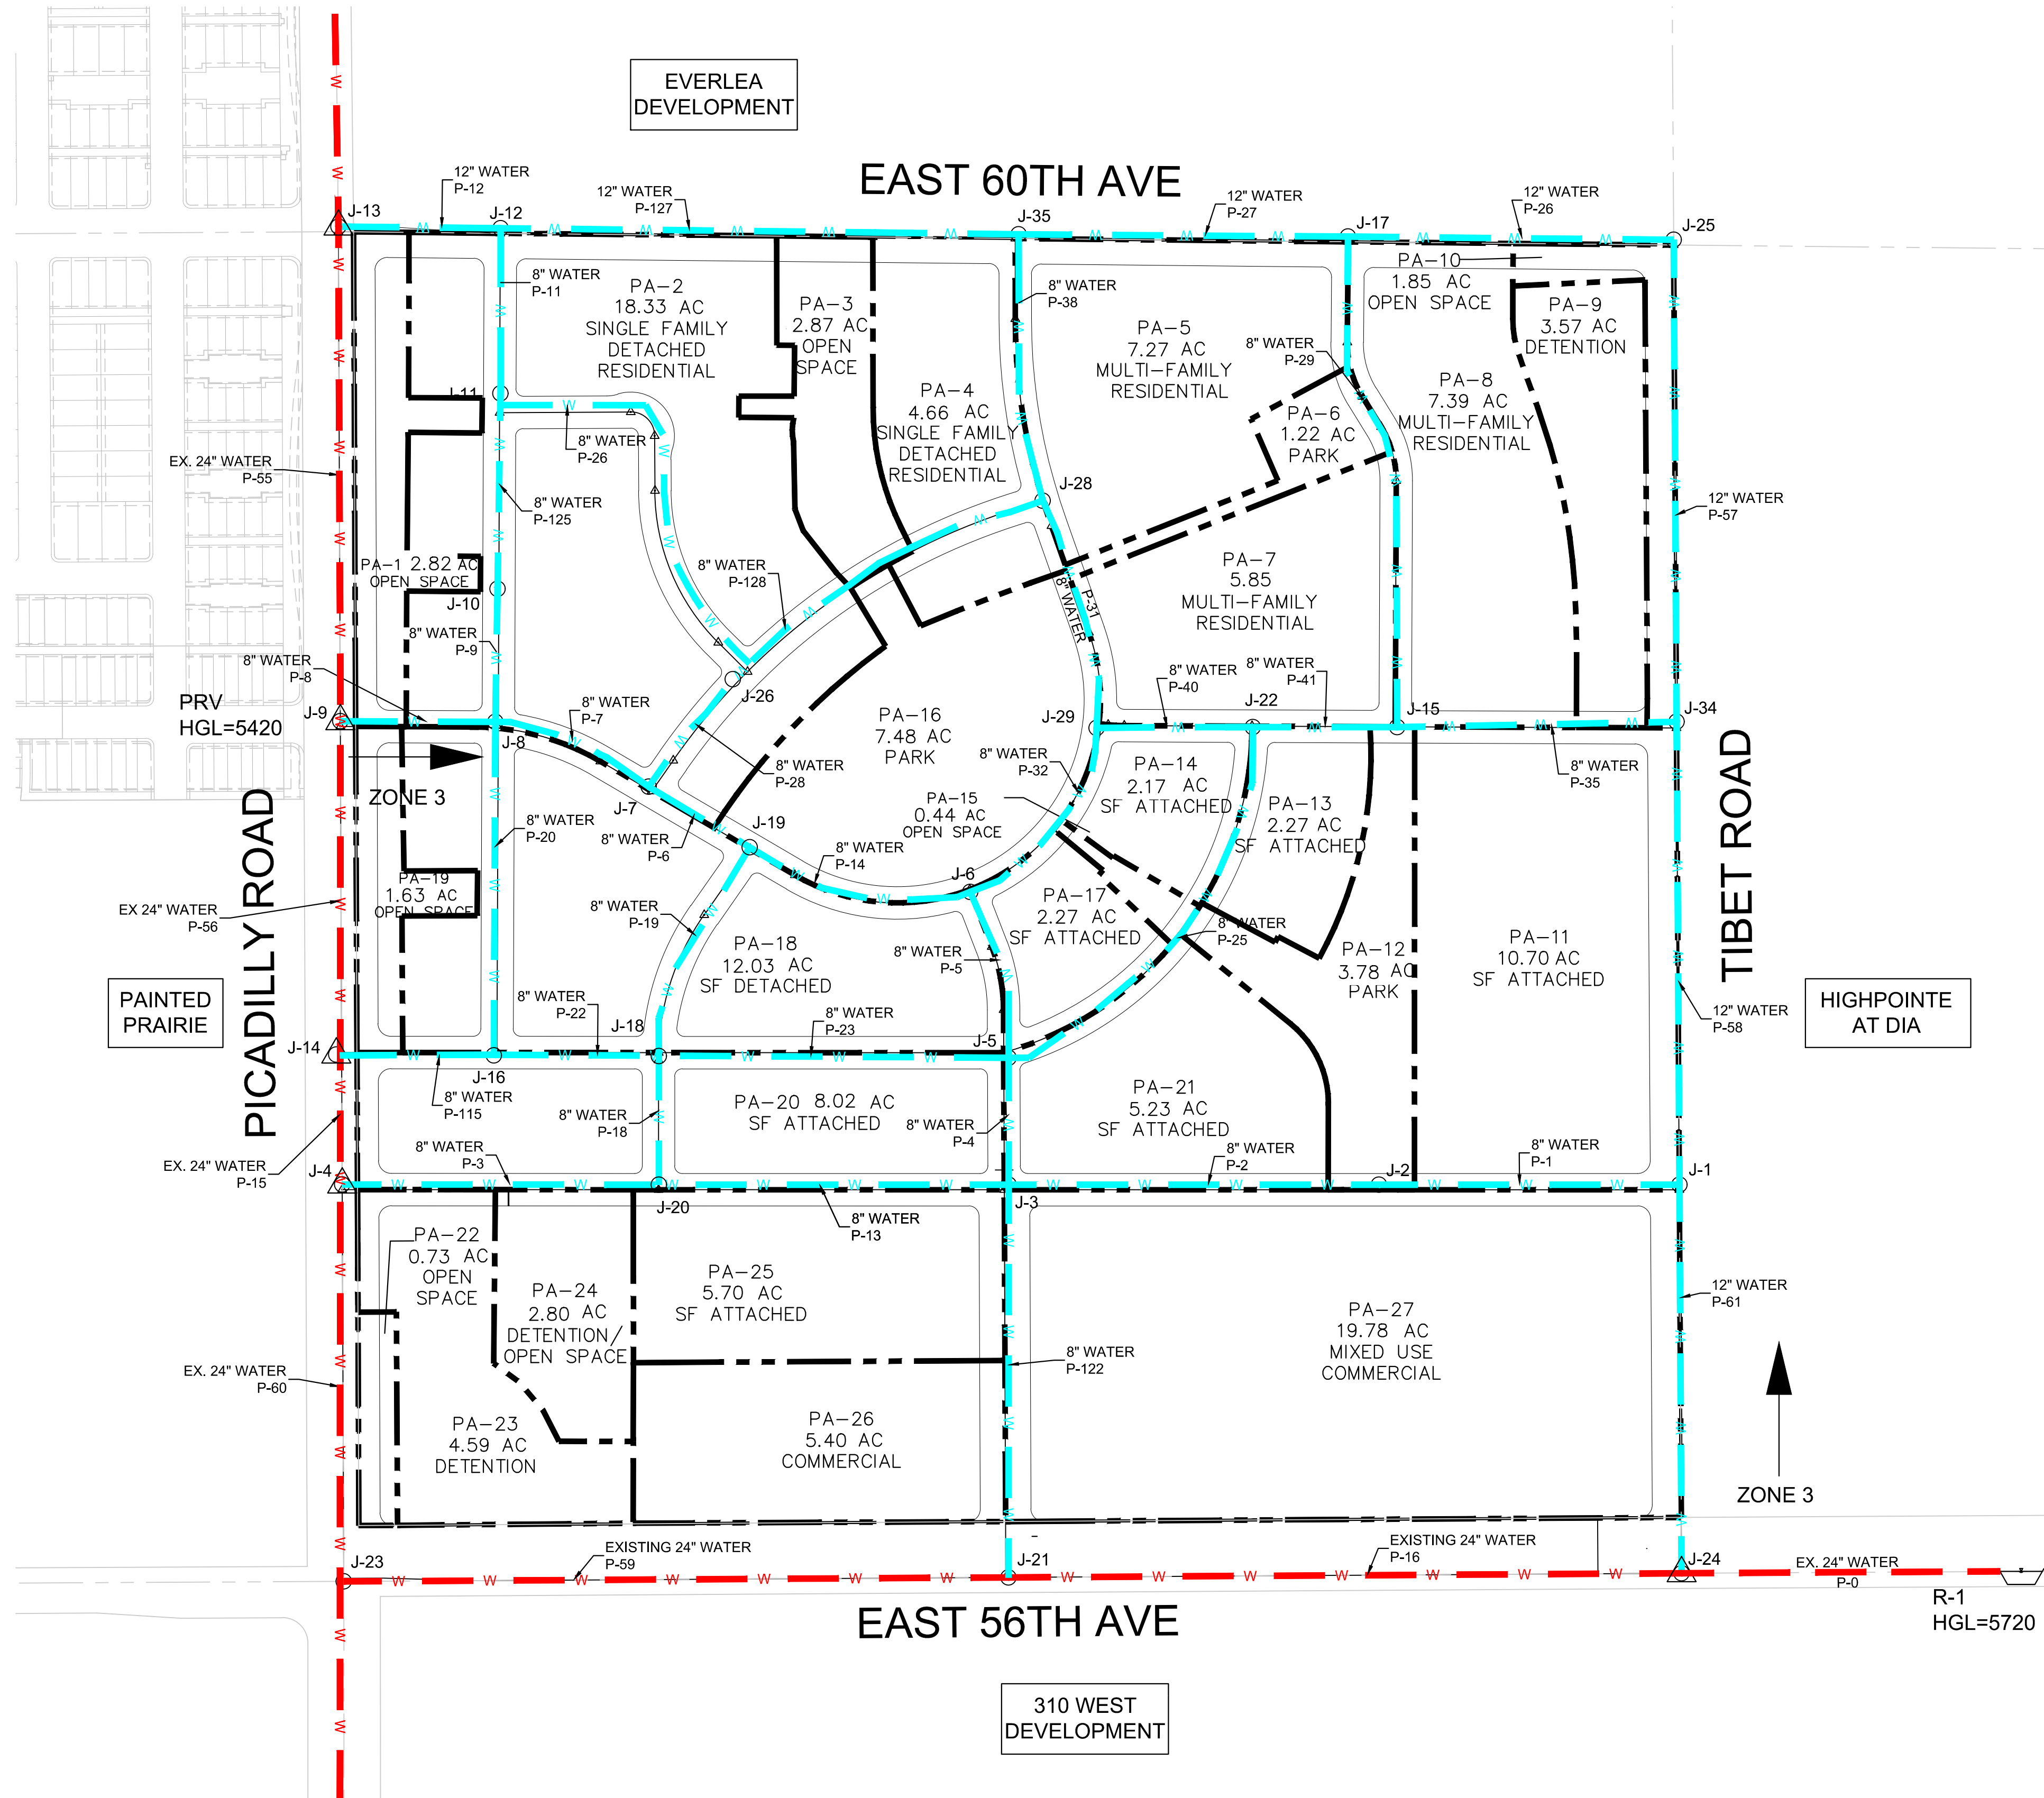


- LEGEND**
- SERVICE AREA
  - ACRES
  - Z= PHASE
  - POINT OF WATER CONNECTION TO CITY OF AURORA SERVICE
  - PROPOSED WATER LINE
  - EXISTING WATER LINE
  - SERVICE AREA BOUNDARY
  - JUNCTION
  - RESERVOIR

SHEET NUMBER  <b>WL1</b>	DRAWN BY:  N	CHECKED BY:  CCN	SCALE:  AS SHOWN	FILE NO:  R0029250.01	DATE:  OCTOBER 2024	SKYDANCE  MASTER UTILITY REPORT  WATER LAYOUT PLAN	WESTSIDE INVESTMENT PARTNERS, INC 4100 EAST MISSISSIPPI AVENUE, SUITE 500 DENVER, CO 80246 TEL: (303) 984-9800	<b>Westwood</b>  10333 E DRY CREEK RD, SUITE 400, ENGLEWOOD, CO 80112 TEL: 720.482.9526  Westwoodps.com Westwood Professional Services, Inc.	
--------------------------------	--------------------	------------------------	------------------------	-----------------------------	---------------------------	--	---	--	--	

PREPARED UNDER THE SUPERVISION OF	APPROVED ONE YEAR FROM THIS DATE	
	_____	
	CITY ENGINEER _____	DATE _____
	WATER DEPARTMENT _____	DATE _____
CRAIG C. NORTHAM COLORADO P.E. 30276	FIRE DEPARTMENT _____	DATE _____



N:\PROJECTS\MOFFITT\CAD\ENGINEERING\EXHIBITS\MASTER UTILITY STUDY\SANITARY REPORT EXHIBIT-AMENDMENT 1.DWG, CCNORTHAM, 10/24/2024 9:34 AM

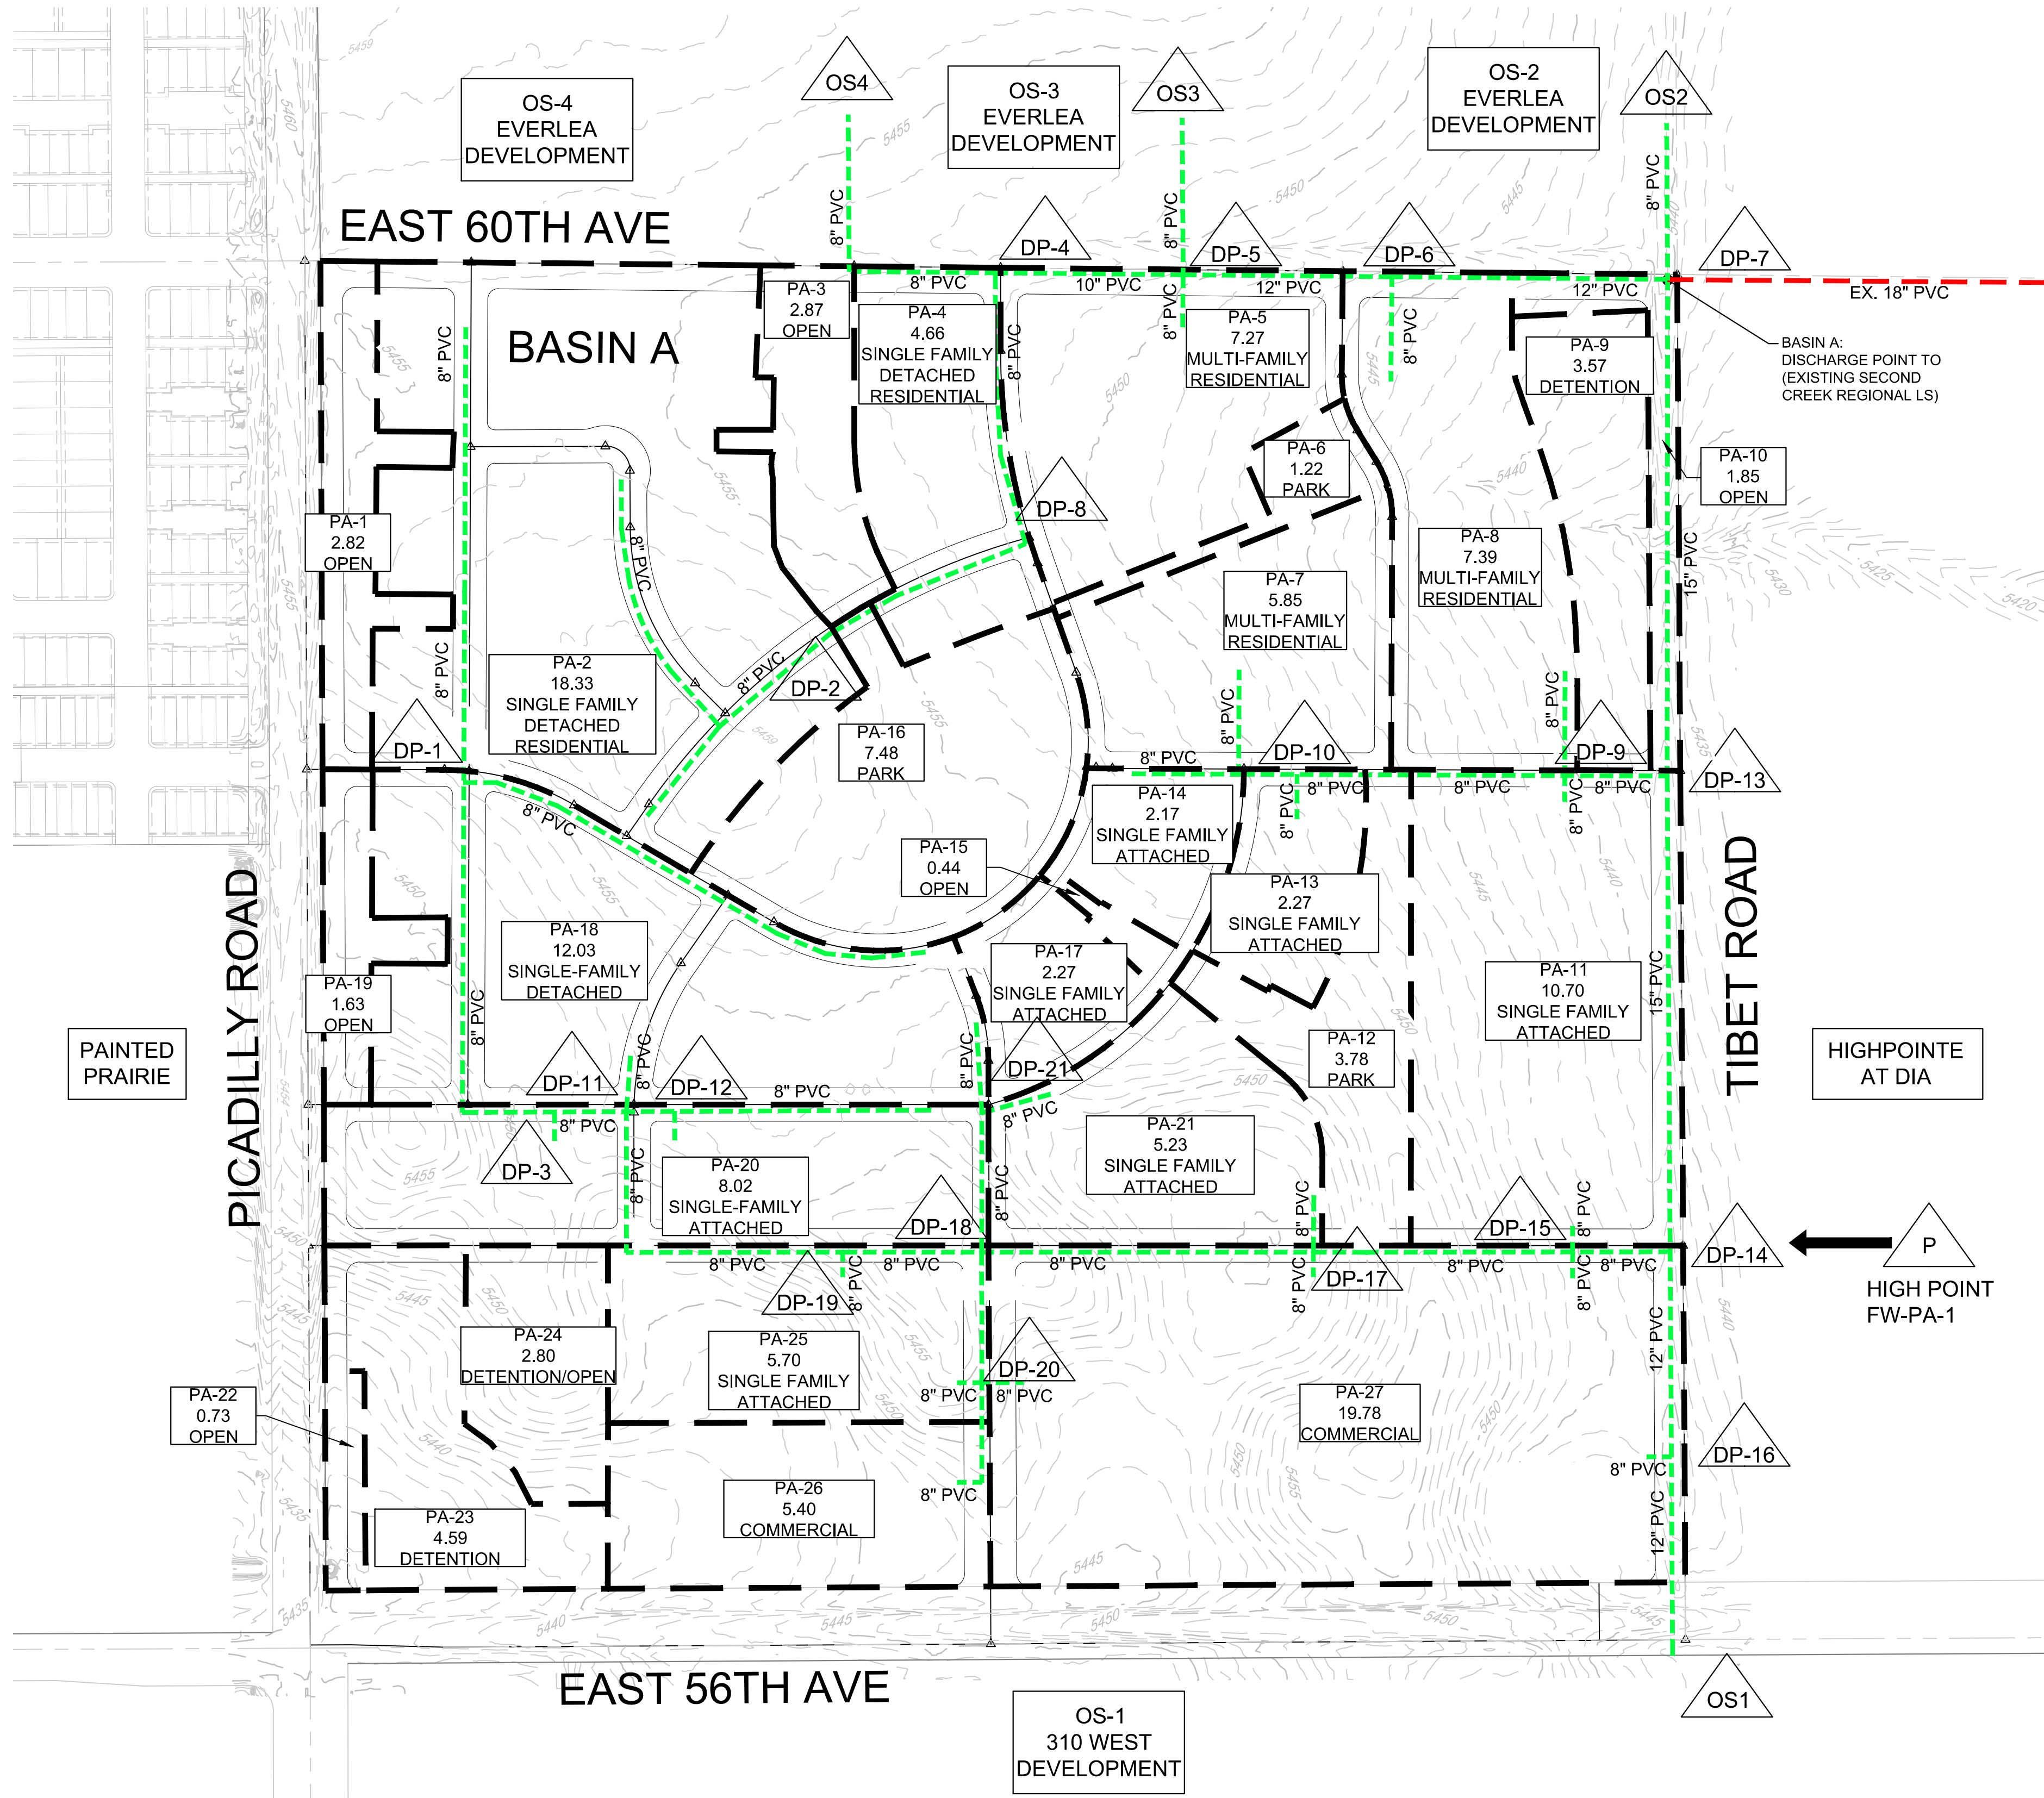

APPROVED ONE YEAR FROM THIS DATE	
_____	
CITY ENGINEER	DATE
WATER DEPARTMENT	DATE
FIRE DEPARTMENT	DATE

SHEET NUMBER	DRAWN BY:	NU
	CHECKED BY:	CCN
	DATE:	OCTOBER 2024
SS1	SCALE:	AS SHOWN
	FILE NO:	R0029250.01

SKYDANCE
MASTER UTILITY REPORT
SANITARY MODEL LAYOUT

WESTSIDE INVESTMENT PARTNERS, INC
4100 EAST MISSISSIPPI AVENUE, SUITE 500
ENGLEWOOD, CO 80112
TEL: (303) 984-9800

Westwood
10333 E DRY CREEK RD
SUITE 400
ENGLEWOOD, CO 80112
TEL: 720.482.9526
Westwoodps.com
Westwood Professional Services, Inc.

No.	Revisions	Init.	Appr.	Date