


K:\DEN\_Civil\196617000\_Fine Parking\CADD\Exhibits\2023-1213\_MUS Exhibits\Master Land Use and Utility Plan.dwg OKeefe, Sam 11/22/2024 8:50 AM

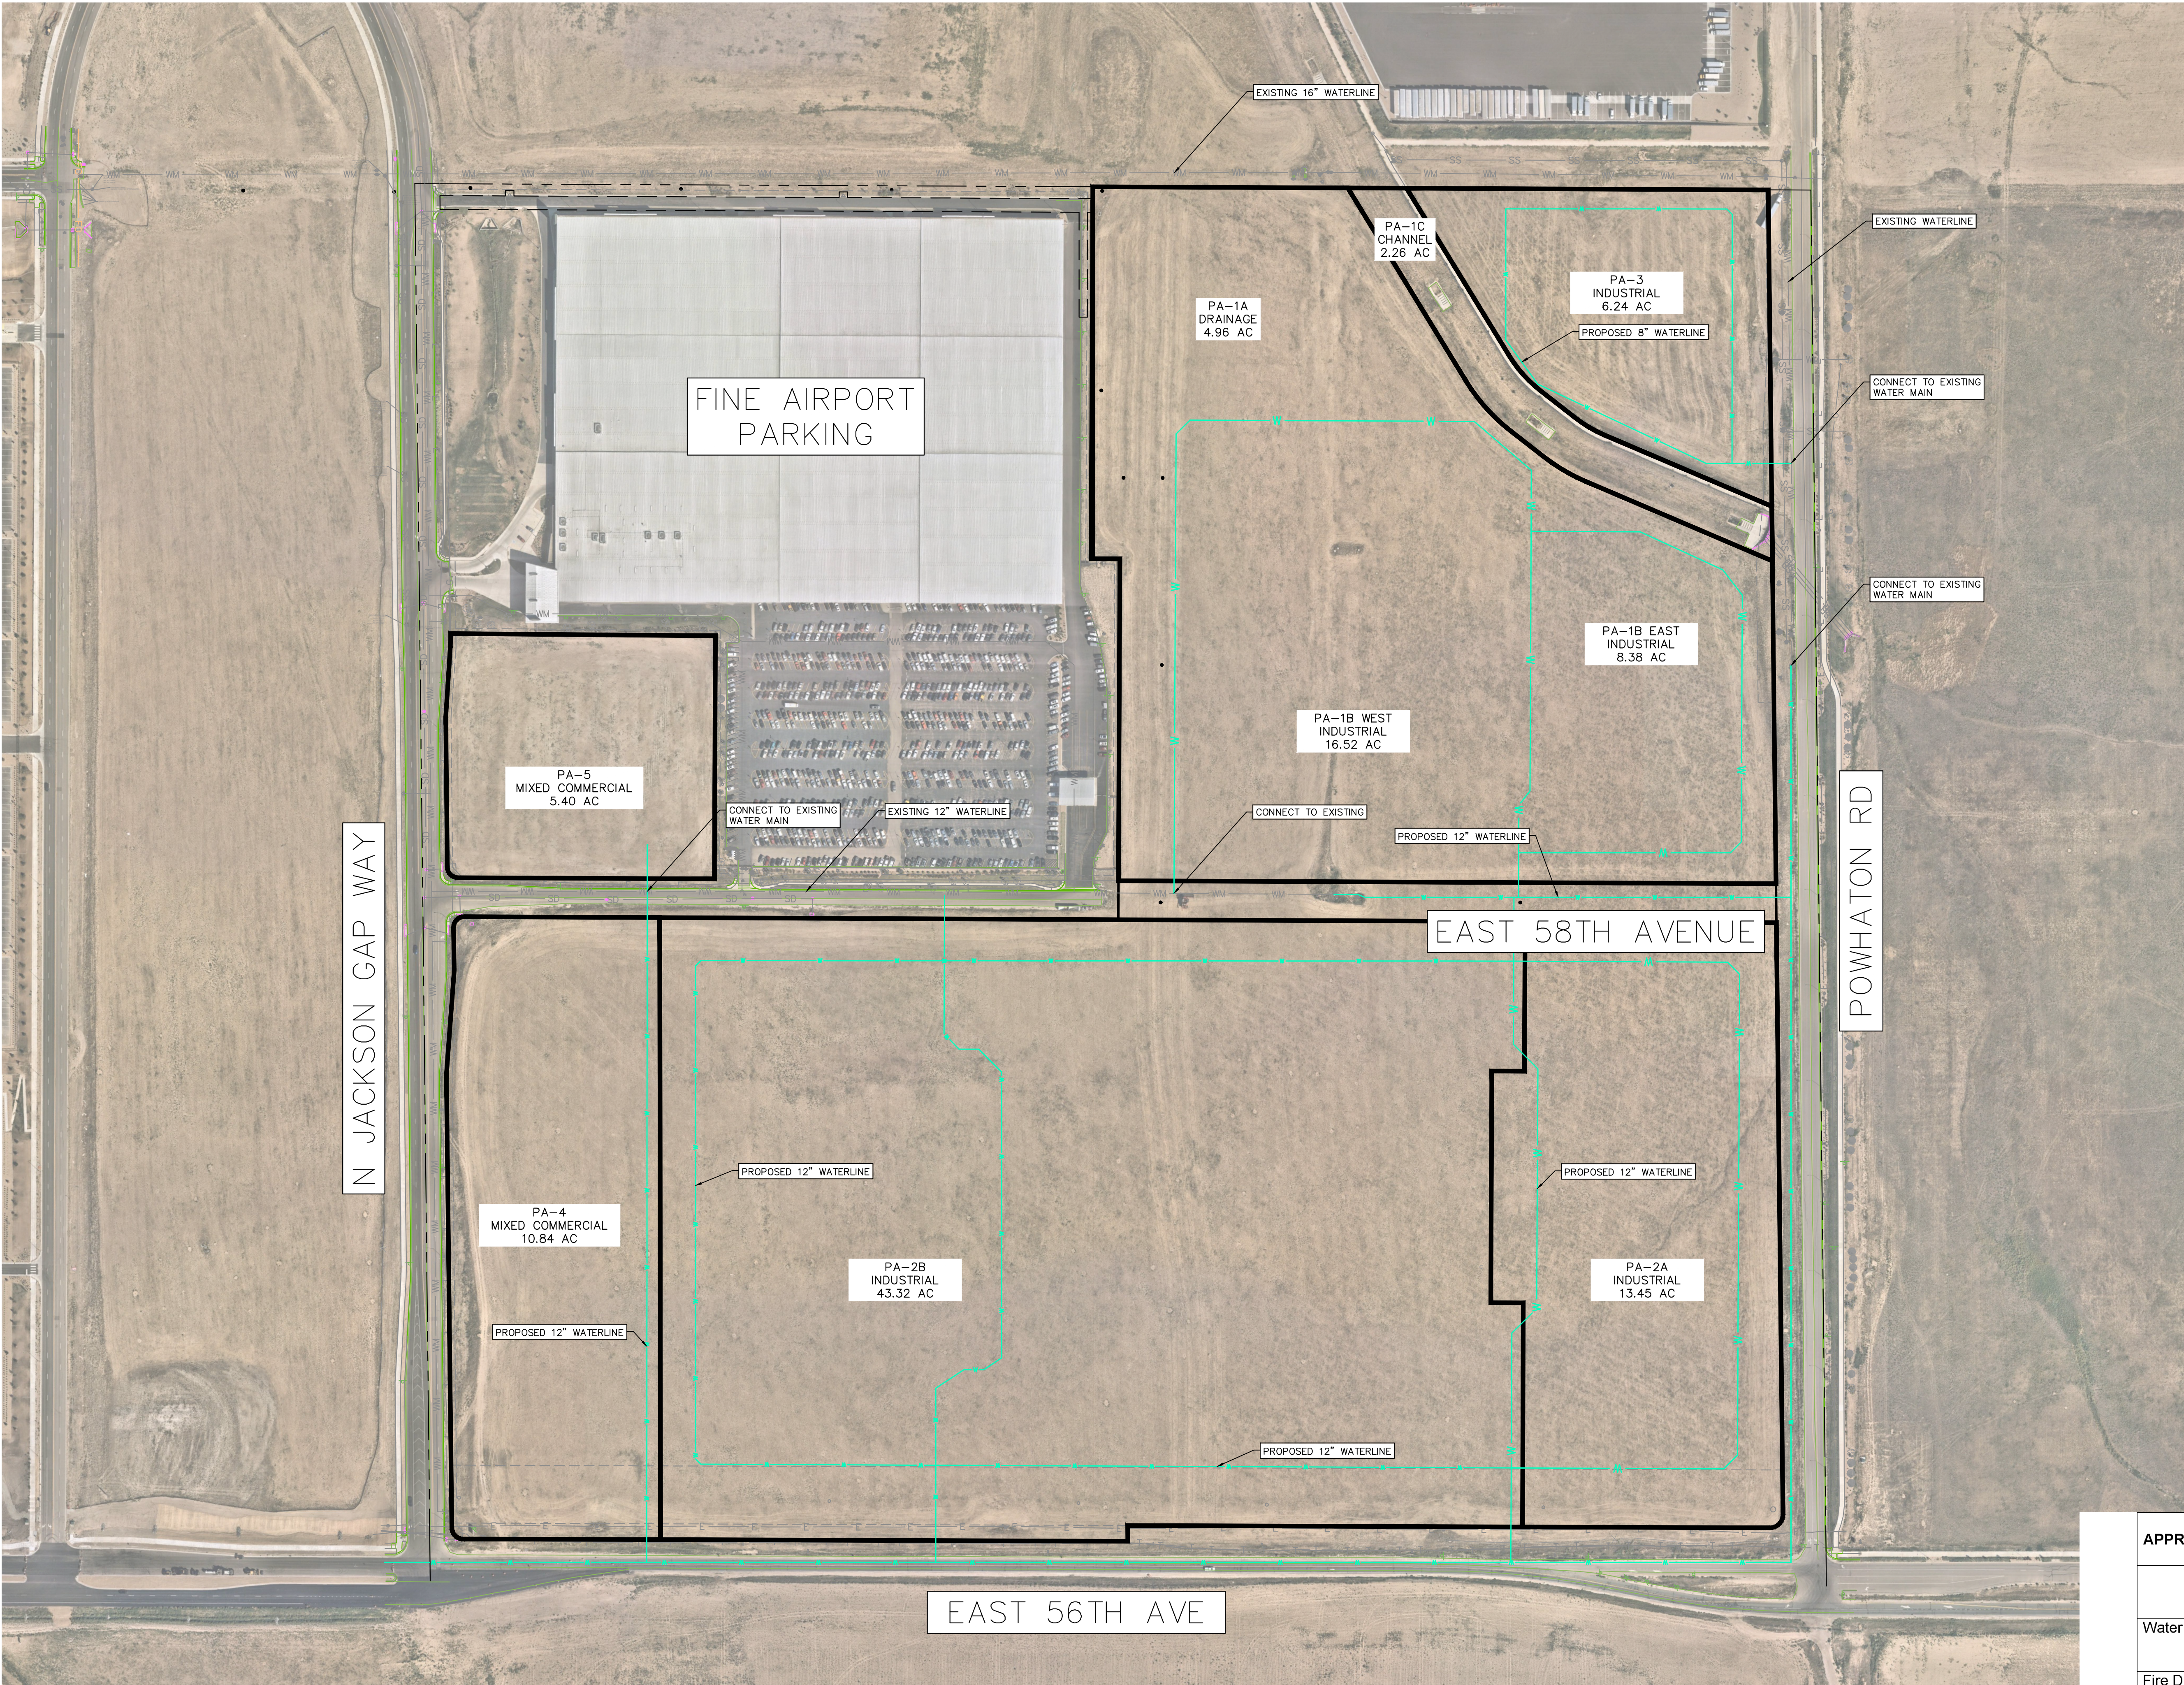

PLAN VIEW

LEGEND

— W — W — PROPOSED WATER LINE



NORTH

GRAPHIC SCALE IN FEET

0 75 150 300

APPROVED FOR ONE YEAR FROM THIS DATE	
Water Department	Date
Fire Department	Date