


PROPERTY LINE


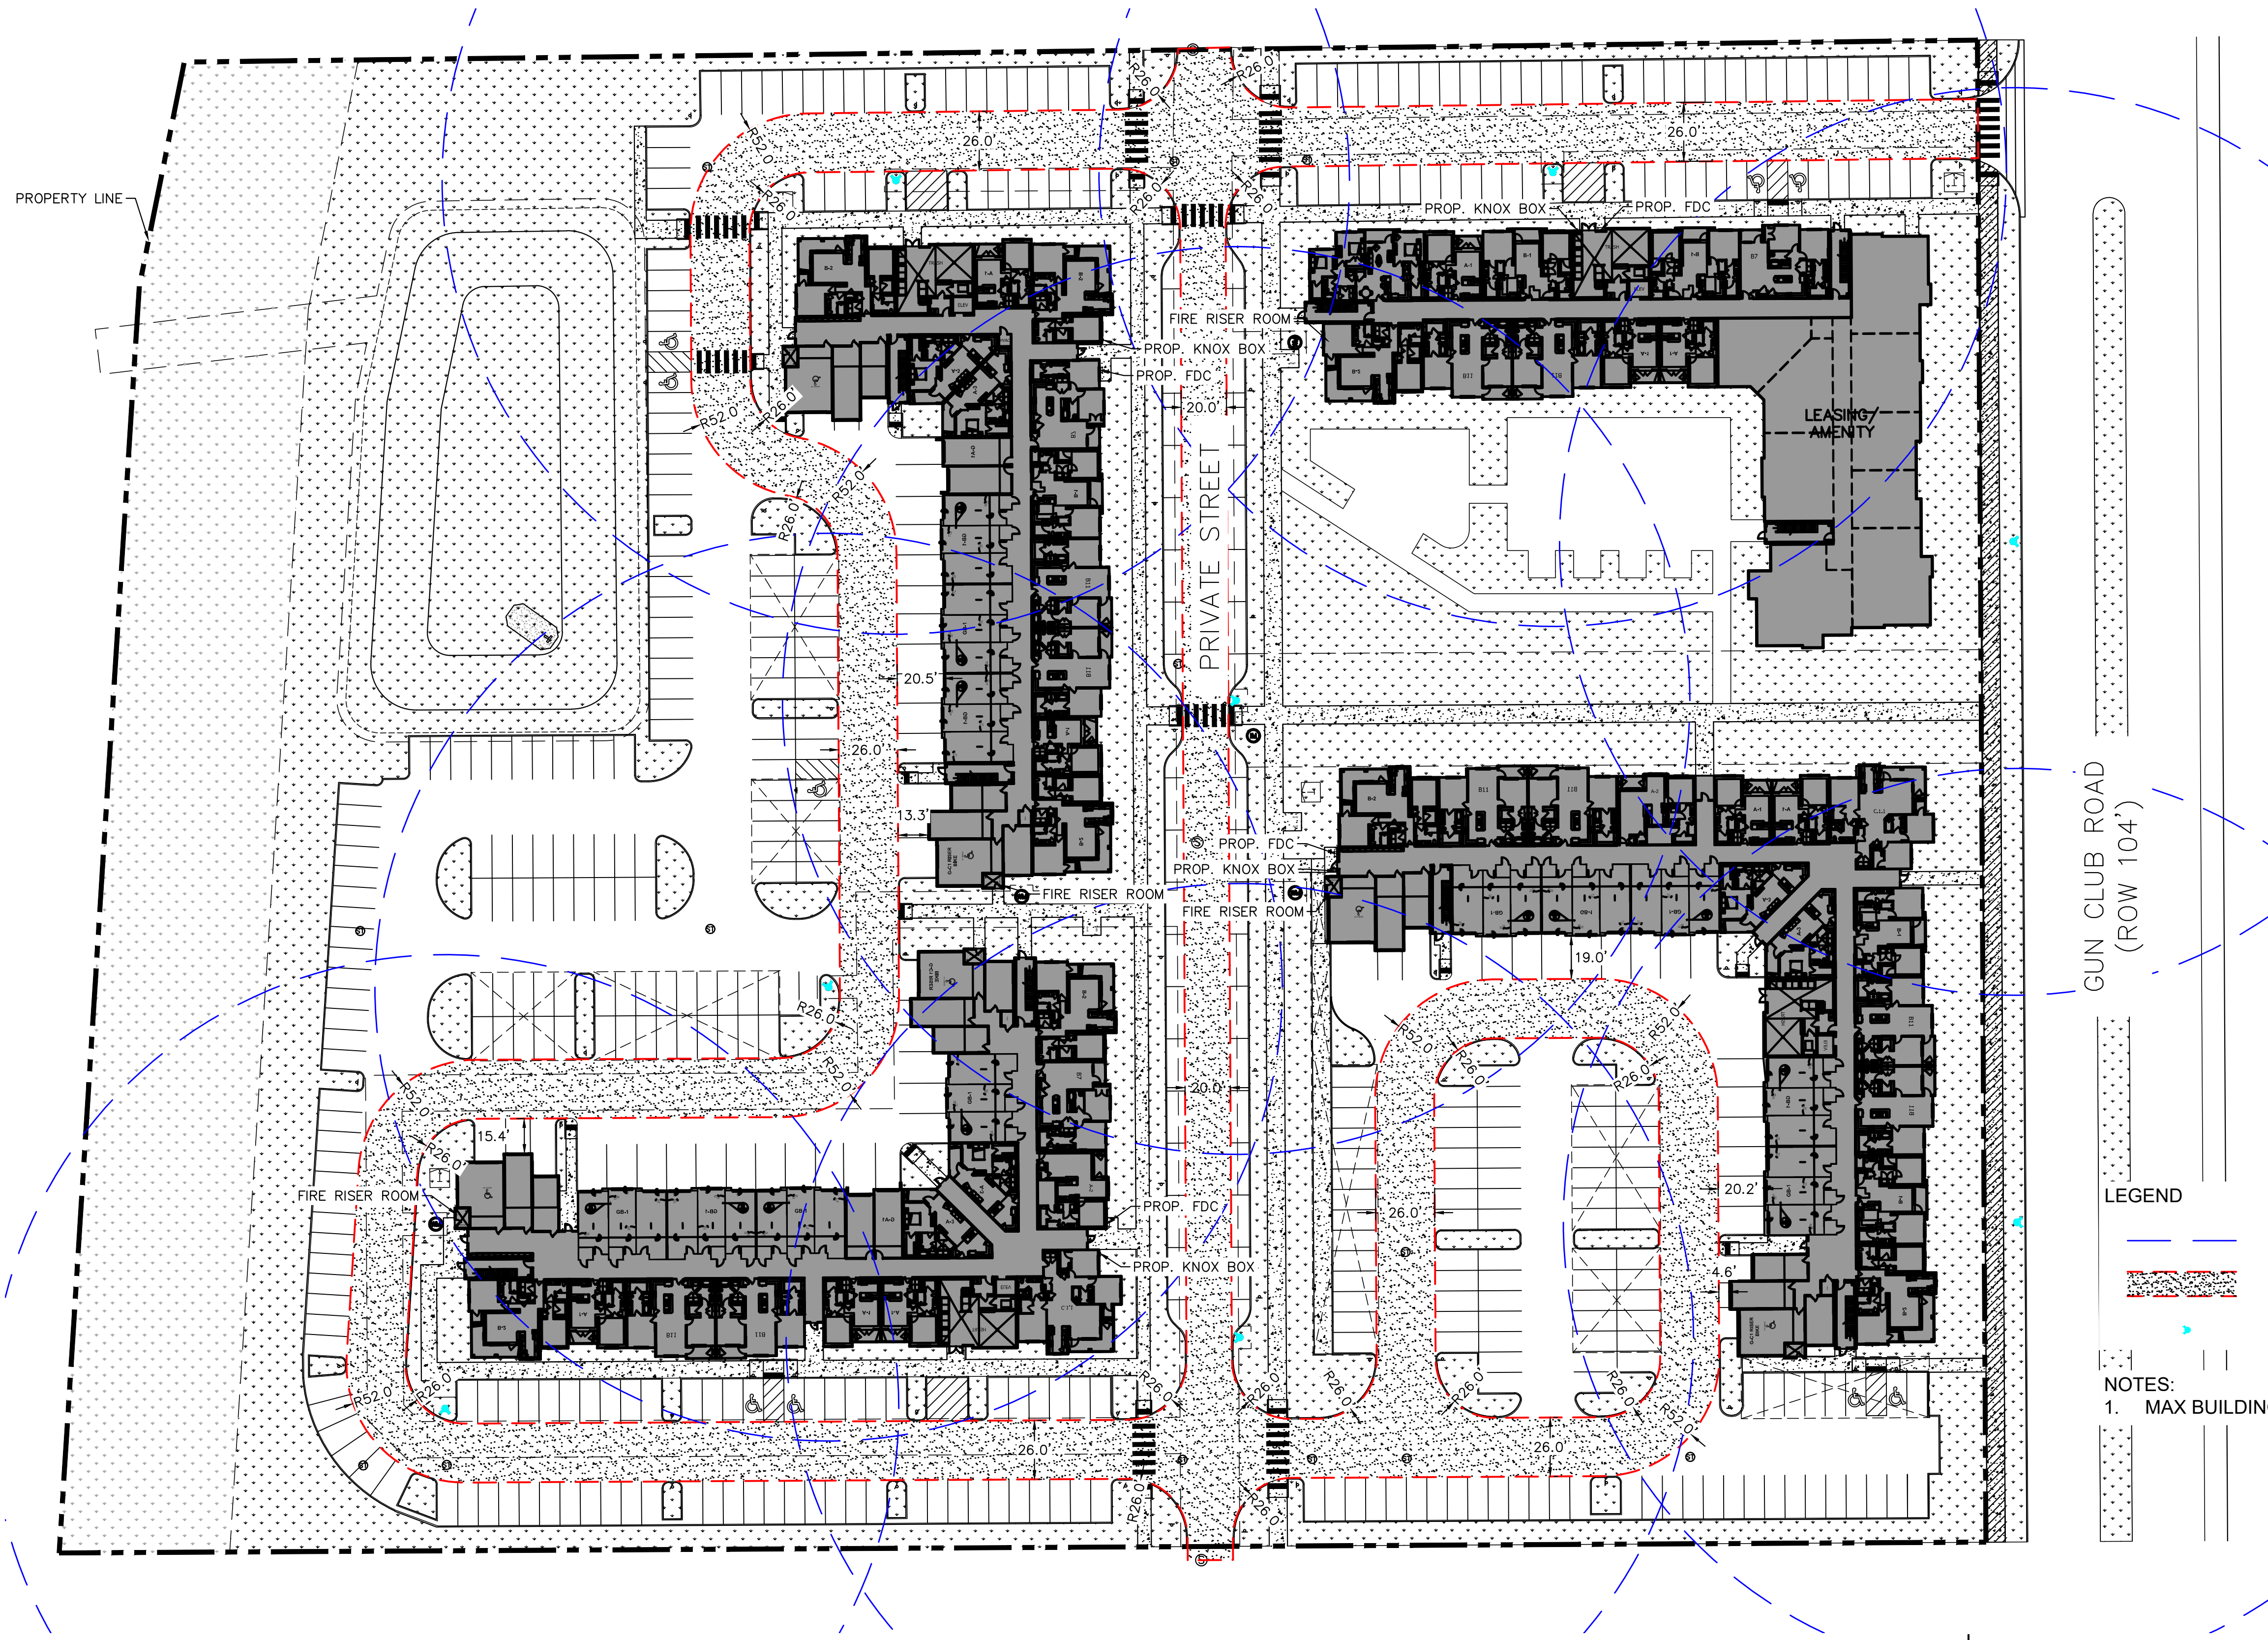


LEGEND

- 200' RADIUS CENTERED ON FIRE HYDRANTS
- FIRE ACCESS EASEMENT/ROUTE
- PROPOSED FIRE HYDRANT INSTALLED PER PROJECT

NOTES:

- MAX BUILDING HEIGHT: 49'

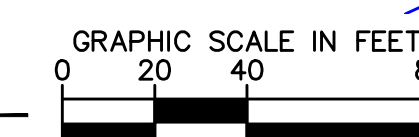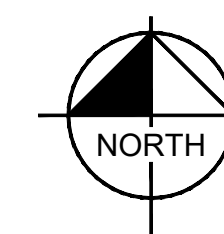

DAVIS DEVELOPMENT MULTIFAMILY
FIRE ACCESS EXHIBIT
04/15/2022