



ALTA/NSPS LAND TITLE SURVEY

PLOT 4 AND A PORTION OF PLOT 5, MALONE SUBDIVISION
LOCATED IN THE NORTHWEST QUARTER OF SECTION 26, TOWNSHIP 4 SOUTH, RANGE 67 WEST, 6TH PRINCIPAL MERIDIAN
CITY OF AURORA, COUNTY OF ARAPAHOE, STATE OF COLORADO

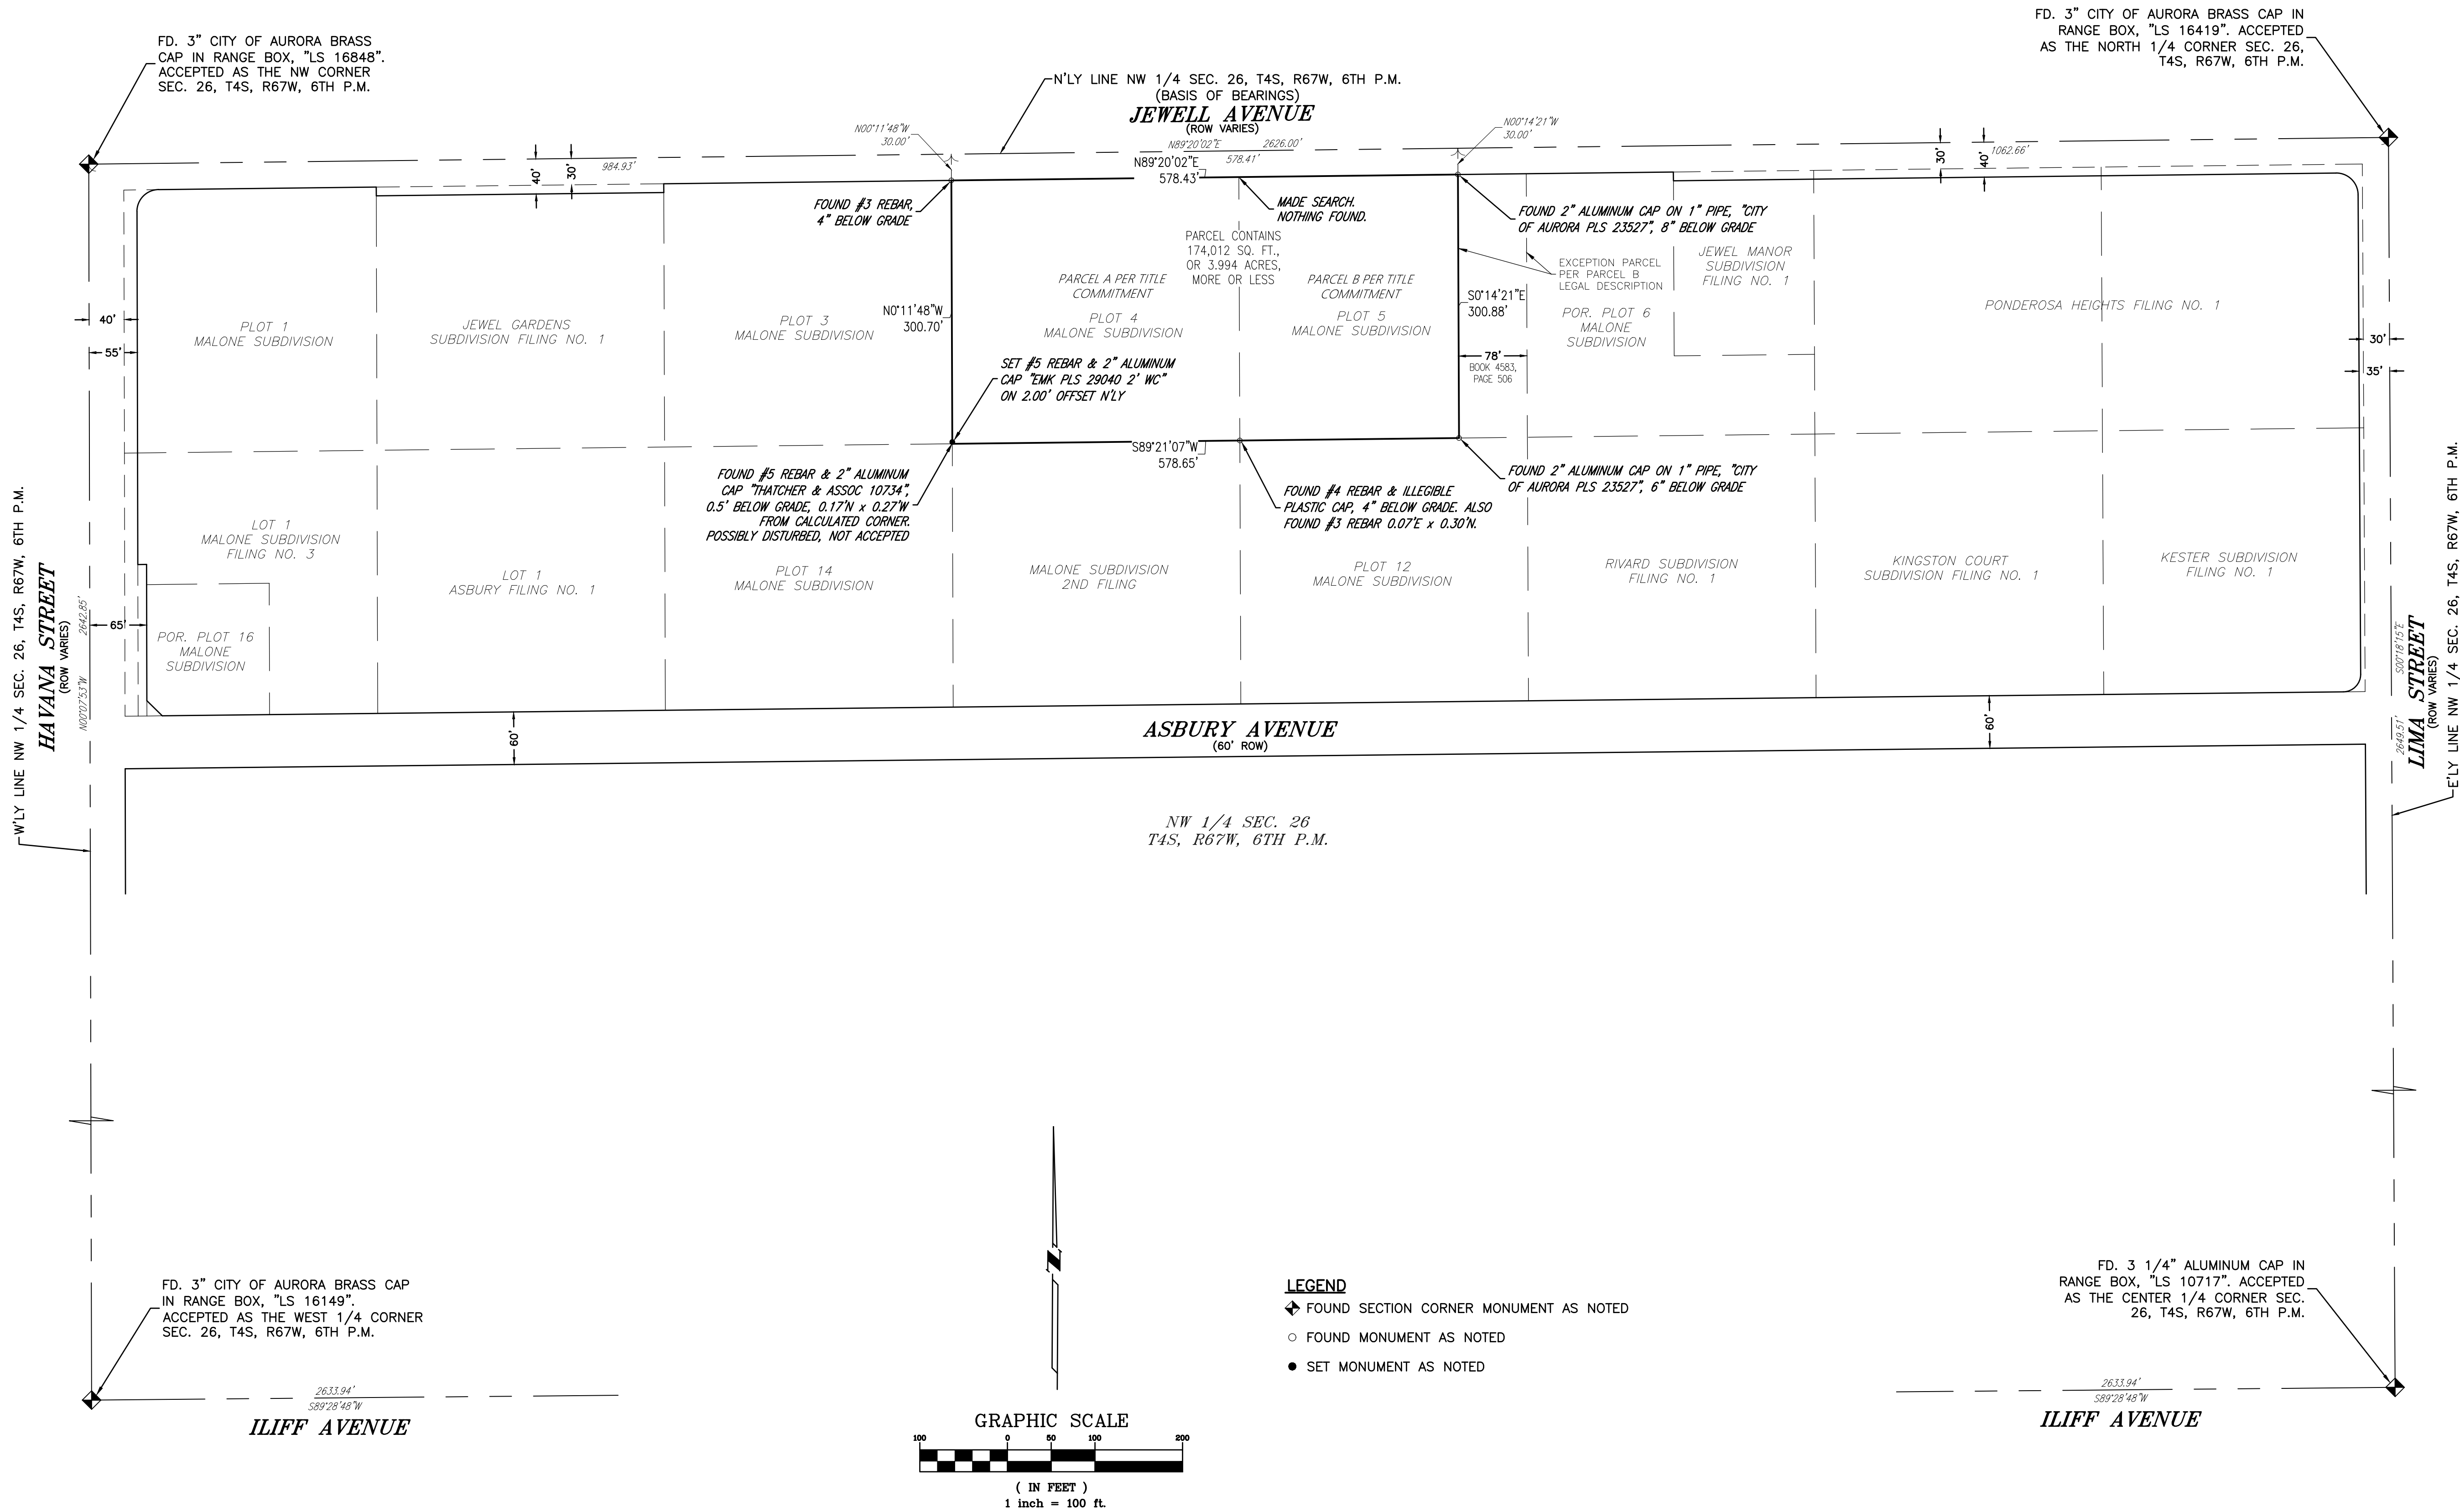

EMK CONSULTANTS, INC.
ENGINEERING SURVEYING
LAND DEVELOPMENT
SERVICES AND SOLUTIONS
7006 SOUTH ALTON WAY, BLDG. F
CENTENNIAL, COLORADO 80112-2019
WWW.EMKC.COM

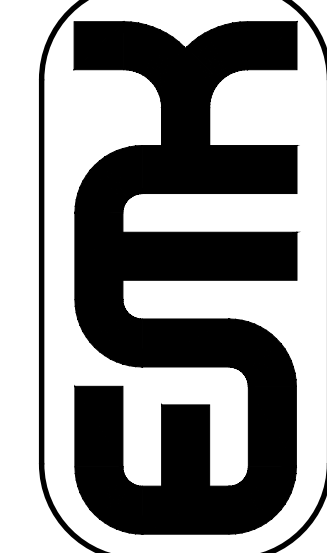

SCALE: VERIFICATION BAR IS ONE INCH
ON ORIGINAL DRAWING
IF NOT ONE INCH ON THIS SHEET,
ADJUST SCALES ACCORDINGLY

811
Know what's below.
Call before you dig.

REVISIONS			SURVEY BY:		
NO.	DESCRIPTION	DATE	BY	DATE	BY
1			DB		
2			JH/RDS		
3			RDS		
4			SHH		

ALTA/NSPS LAND TITLE SURVEY
PLOT 4 AND A PORTION OF PLOT 5
MALONE SUBDIVISION
NW 1/4 SEC. 26, T4S, R67W, 6TH P.M.
CITY OF AURORA
COUNTY OF ARAPAHOE, STATE OF COLORADO

DATE: 08/06/2021
JOB NO: 13298
SCALE
1" = 100'