



NORTH



WEST



SOUTH




EAST




BRICK-3
PEBBLE GRAY
GRAIN
STANDARD




METAL-4
CHARCOAL
GRAY

 

CANOPY
P 178-2 U

 


PAINT-2
P 178-2 U

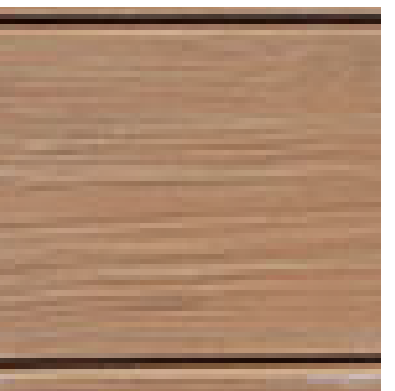


CEMENTITIOUS
SIDING
CEDAR



PAINT-5
P 61-15 U

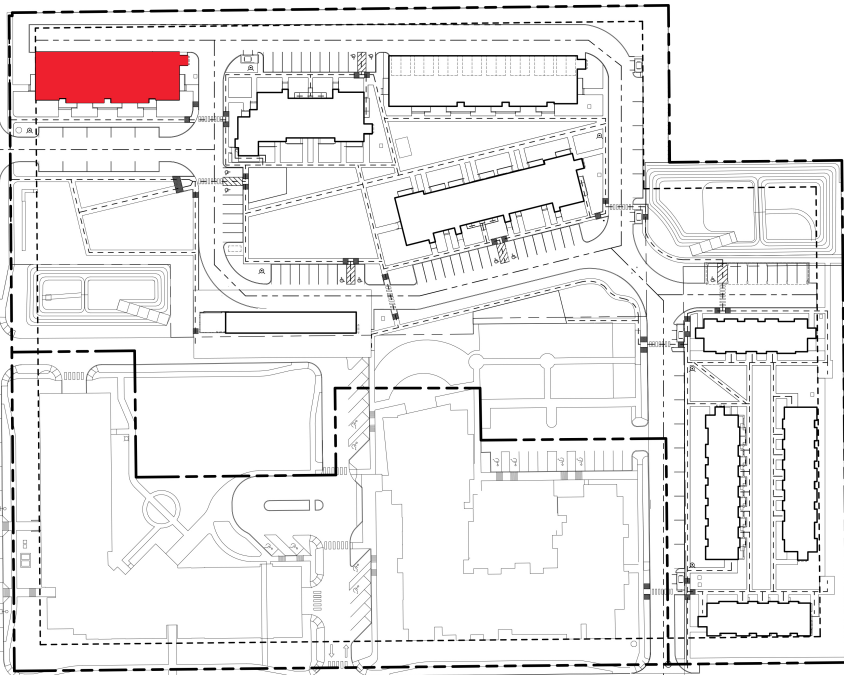

▲ KEY PLAN

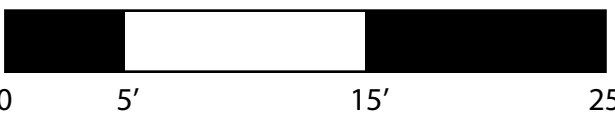

**VILLAGE AT
WESTERLY
CREEK PHASE 3**
S. IRONTON ST. & E. KENTUCKY AVE.
AURORA, CO

DRAWING SET	
DEVELOPMENT APPLICATION	
SET ISSUE DATES:	
1ST SUBMITTAL	16-0909
2ND SUBMITTAL	16-1213
3RD SUBMITTAL	17-0119
SCALE	AS SHOWN

SHEET TITLE:
BLDG 01

SHEET NO:
35 OF 44



NORTH

WEST




SOUTH

EAST



BRICK-2
ONYX GRAIN
STANDARD

 

METAL-2
SHASTA WHITE



CANOPY
P 179-16 U




PAINT-1
P 170-7 U



CEMENTITIOUS
SIDING
CEDAR



PAINT-5
P 61-15 U

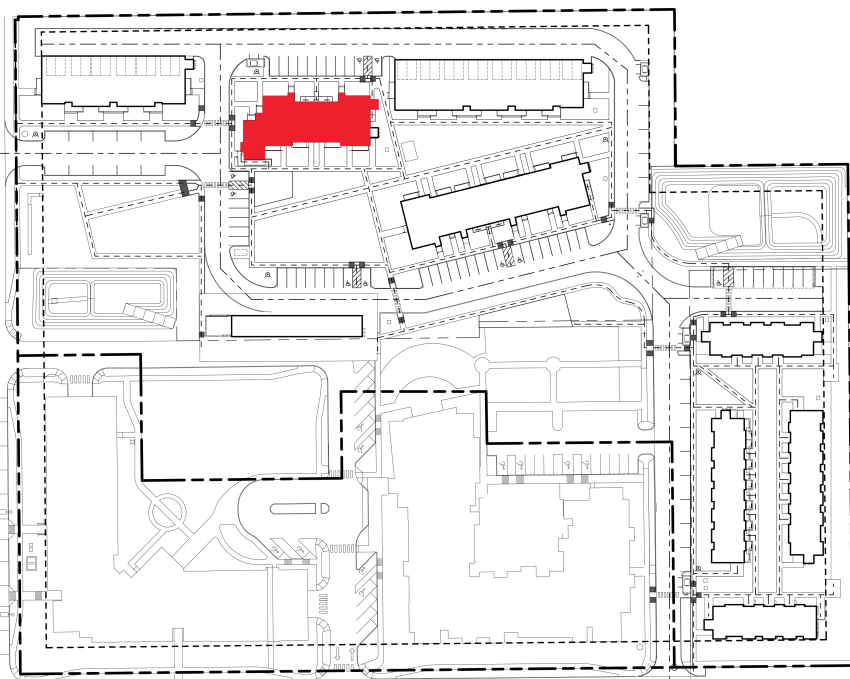


▲ KEY PLAN



**VILLAGE AT
WESTERLY
CREEK PHASE 3**
S. IRLINGTON ST. & E. KENTUCKY AVE.
AURORA, CO

DRAWING SET	
DEVELOPMENT APPLICATION	
SET ISSUE DATES:	
1ST SUBMITTAL	16-0909
2ND SUBMITTAL	16-1213
3RD SUBMITTAL	17-0119
SCALE	AS SHOWN
SHEET TITLE:	
BLDG 02	
SHEET NO:	
36 OF 44	

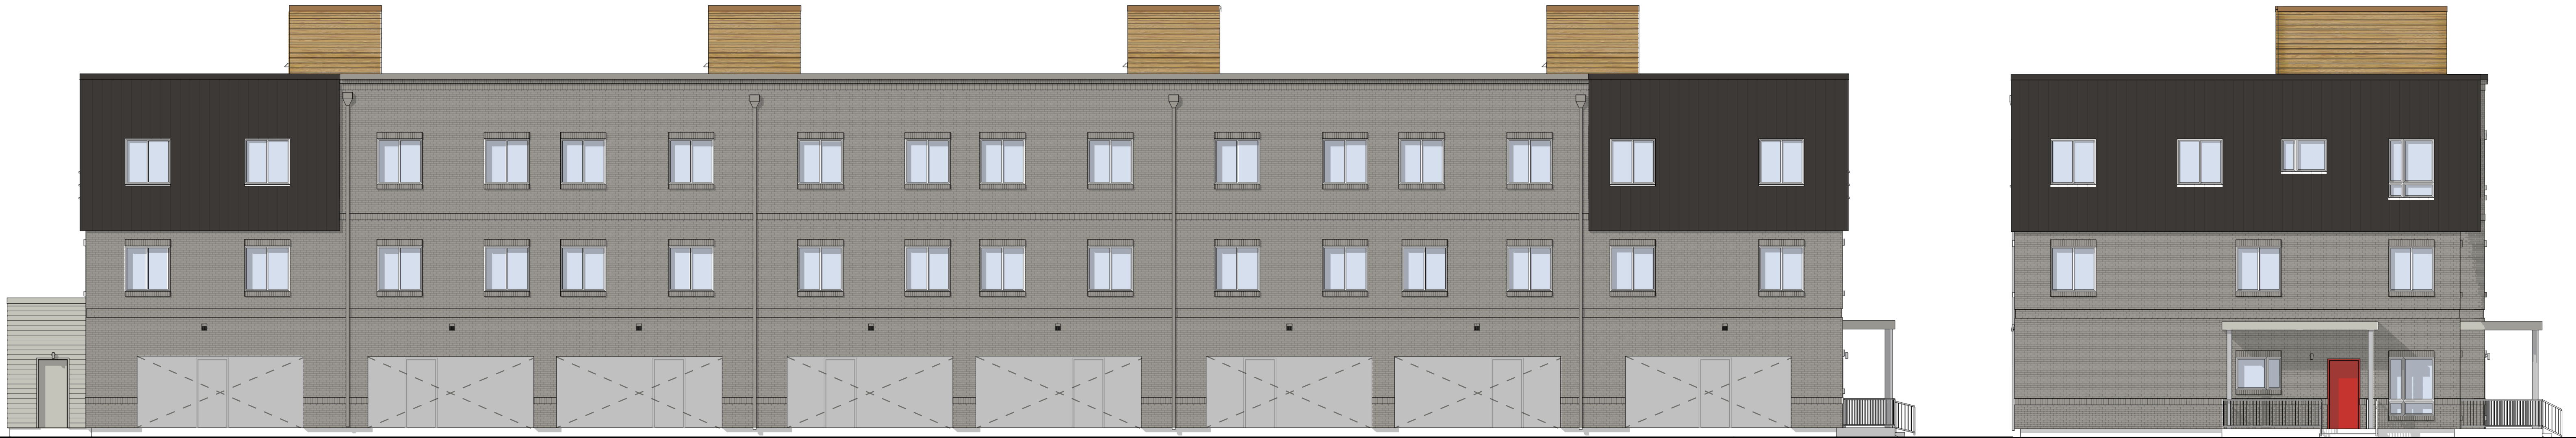

NORTH

WEST



SOUTH

EAST



BRICK-3
PEBBLE GRAY
GRAIN
STANDARD



METAL-4
CHARCOAL
GRAY



CANOPY
P 178-2 U




PAINT-2
P 178-2 U




CEMENTITIOUS
SIDING
CEDAR



PAINT-5
P 61-15 U

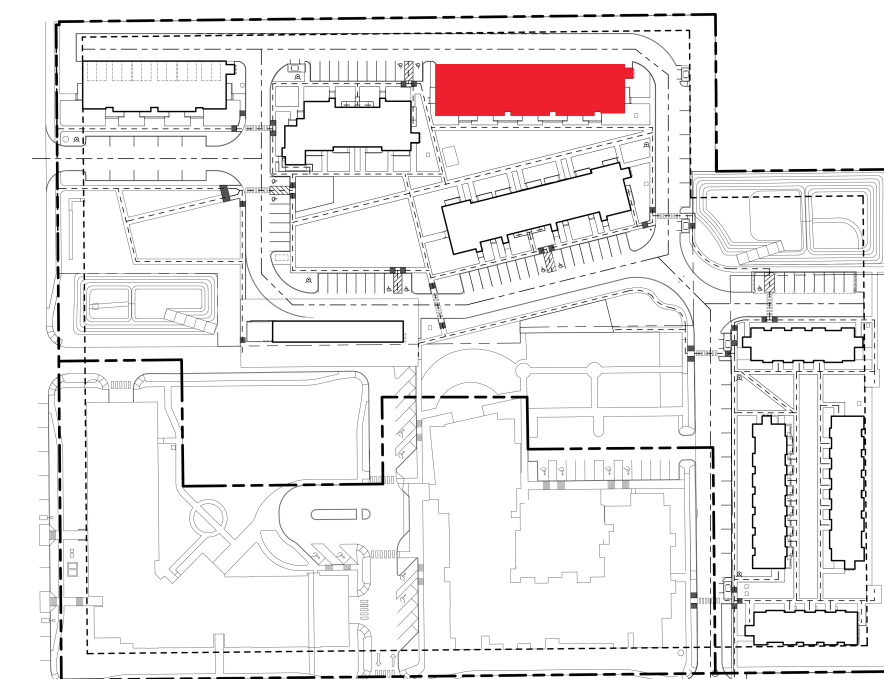

▲ KEY PLAN

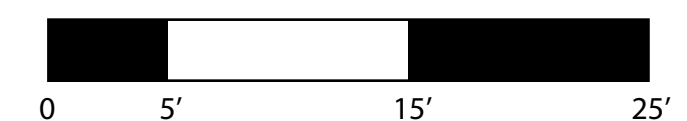

VILLAGE AT WESTERLY CREEK PHASE 3 S. IRONTON ST. & E. KENTUCKY AVE. AURORA, CO

DRAWING SET

DEVELOPMENT APPLICATION

SET ISSUE DATES:	
1ST SUBMITTAL	16-0909
2ND SUBMITTAL	16-1213
3RD SUBMITTAL	17-0119

SCALE AS SHOWN

SHEET TITLE:

BLDG 03

SHEET NO.:

37 OF 44



NORTH

WEST




SOUTH

EAST



BRICK-2
ONYX GRAIN
STANDARD

 


METAL-2
SHASTA WHITE



CANOPY
P 179-16 U




PAINT-1
P 170-7 U

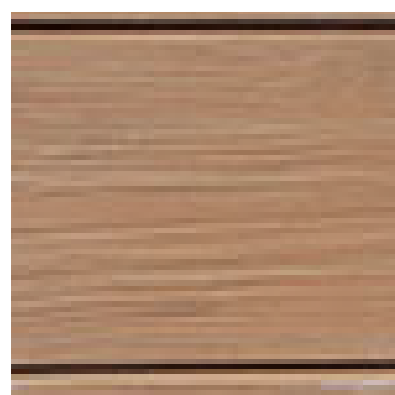

CEMENTITIOUS
SIDING
CEDAR



PAINT-5
P 61-15 U

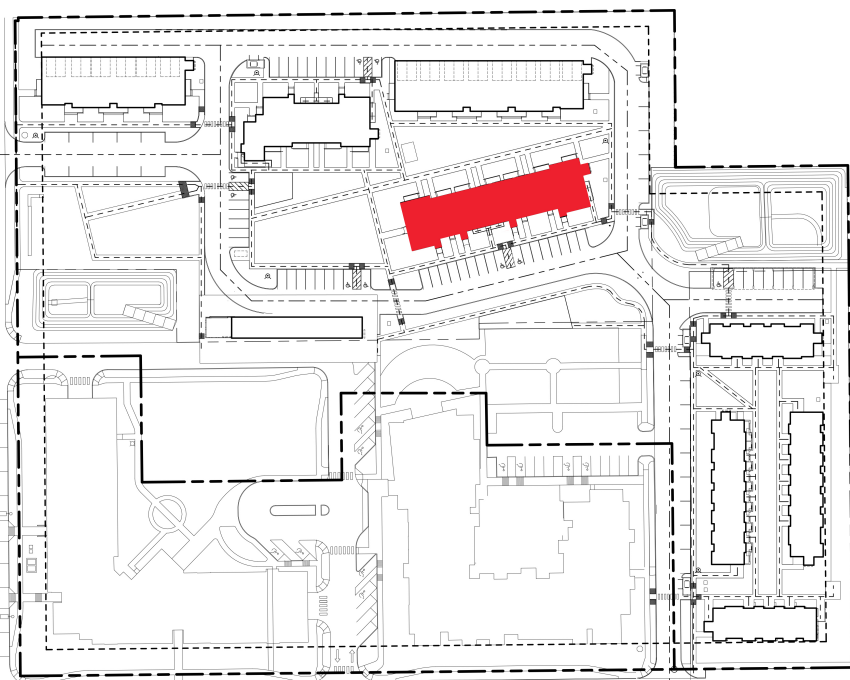

▲ KEY PLAN



**VILLAGE AT
WESTERLY
CREEK PHASE 3**
S. IRONTON ST. & E. KENTUCKY AVE.
AURORA, CO

DRAWING SET

DEVELOPMENT APPLICATION

SET ISSUE DATES:	
1ST SUBMITTAL	16-0909
2ND SUBMITTAL	16-1213
3RD SUBMITTAL	17-0119


SCALE AS SHOWN

SHEET TITLE:
BLDG 04

SHEET NO:
38 OF 44




NORTH

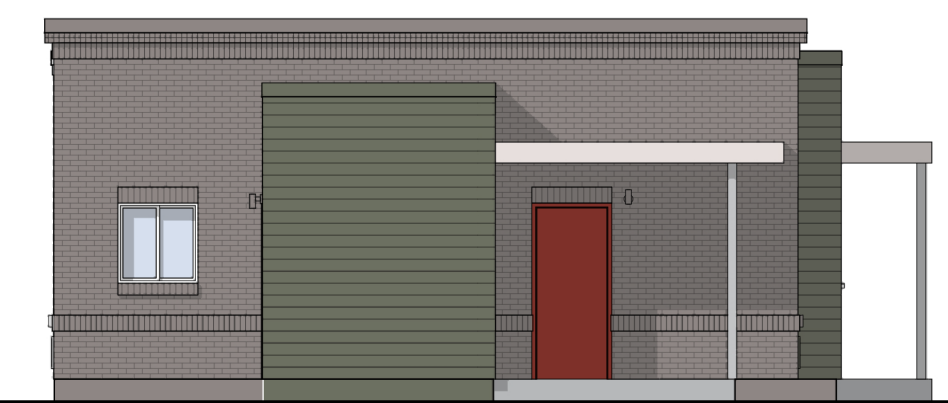


WEST




SOUTH

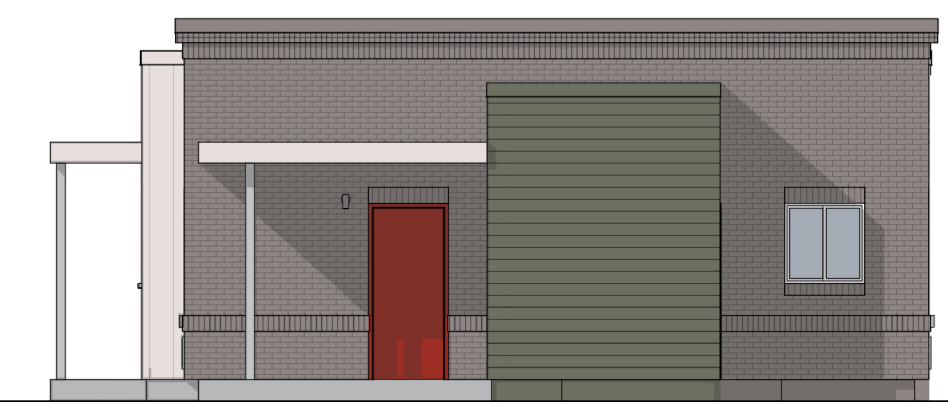


EAST

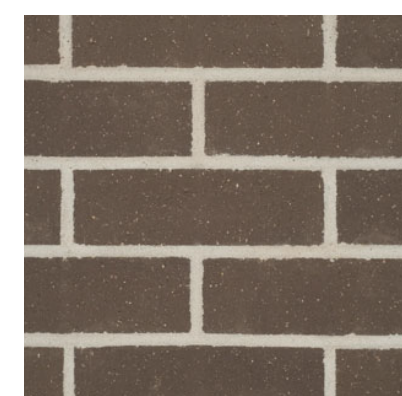

BRICK-1
GRAPHITE
GRAIN
STANDARD

 

METAL-1
ALMOND

 

CANOPY
P 51-1 U




PAINT-3
P 13-16 U




CEMENTITIOUS
SIDING
CEDAR



PAINT-4
P 43-12 U

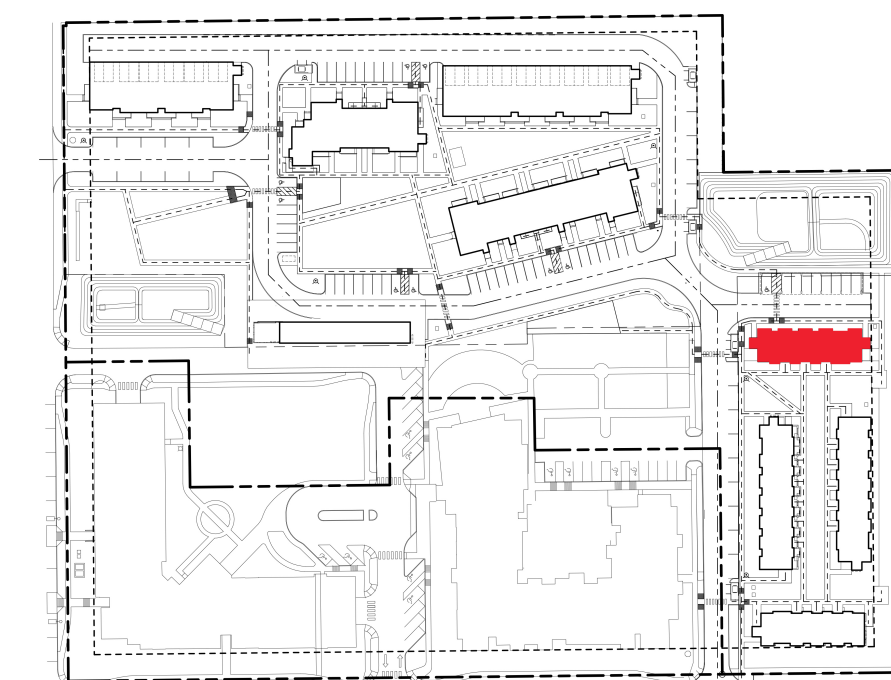

▲ KEY PLAN

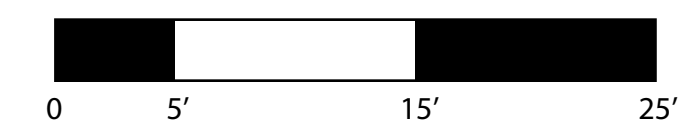

VILLAGE AT
WESTERLY
CREEK PHASE 3
S. IRLINGTON ST. & E. KENTUCKY AVE.
AURORA, CO

DRAWING SET

DEVELOPMENT APPLICATION

SET ISSUE DATES:	
1ST SUBMITTAL	16-0909
2ND SUBMITTAL	16-1213
3RD SUBMITTAL	17-0119

SCALE AS SHOWN

SHEET TITLE:

BLDG 05

SHEET NO:

39 OF 44



NORTH


WEST

SOUTH


EAST



BRICK-1
GRAPHITE
GRAIN

 


METAL-1
ALMOND

 

CANOPY
P 51-1 U




PAINT-3
P 13-16 U

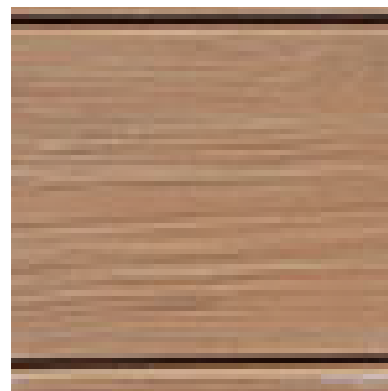


CEMENTITIOUS
SIDING
CEDAR



PAINT-4
P 43-12 U

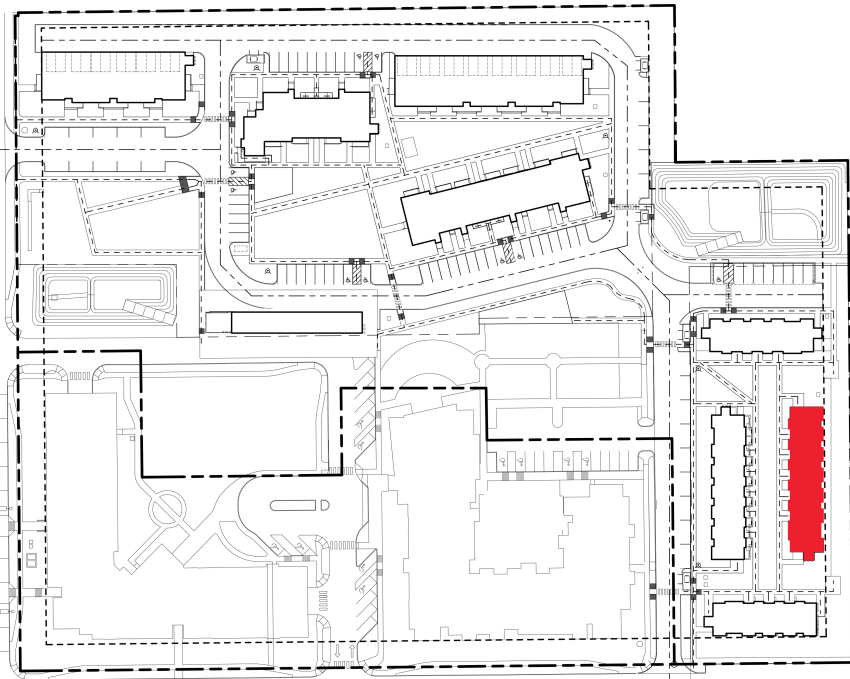


▲ KEY PLAN

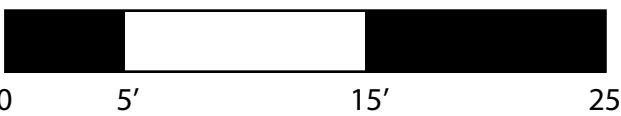

VILLAGE AT
WESTERLY
CREEK PHASE 3
S. IRLINGTON ST. & E. KENTUCKY AVE.
AURORA, CO

DRAWING SET	
DEVELOPMENT APPLICATION	
SET ISSUE DATES:	
1ST SUBMITTAL	16-0909
2ND SUBMITTAL	16-1213
3RD SUBMITTAL	17-0119
SCALE	AS SHOWN

SHEET TITLE:
BLDG 06
SHEET NO:
40 OF 44

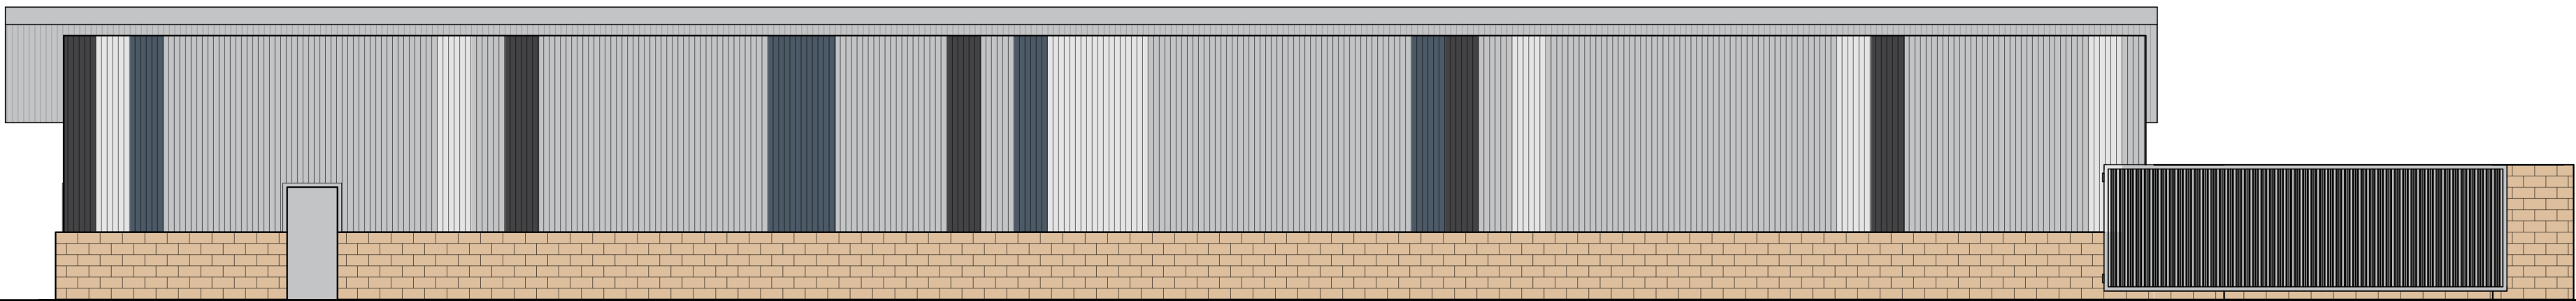


NORTH



WEST



SOUTH

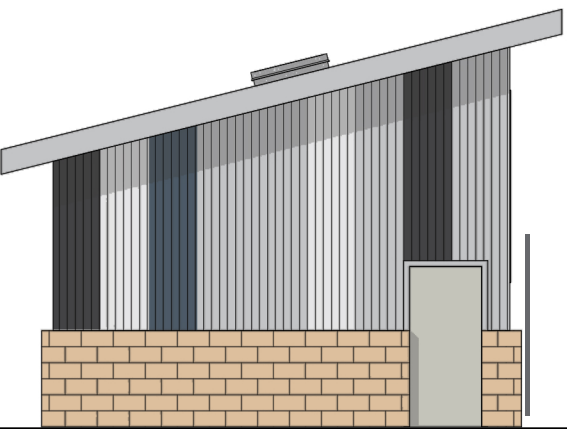


EAST




CMU-1
GRAY
SPLIT-FACE



PRE-FAB METAL
CLADDING

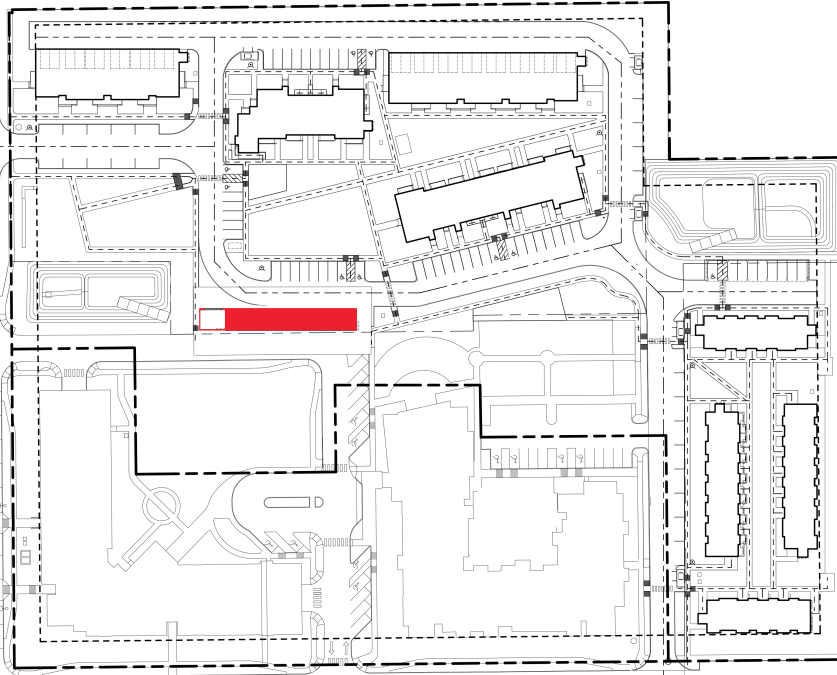

▲ KEY PLAN

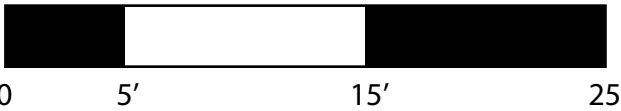

VILLAGE AT
WESTERLY
CREEK PHASE 3
S. IRLINGTON ST. & E. KENTUCKY AVE.
AURORA, CO

DRAWING SET

DEVELOPMENT APPLICATION

SET ISSUE DATES:	
1ST SUBMITTAL	16-0909
2ND SUBMITTAL	16-1213
3RD SUBMITTAL	17-0119


SCALE AS SHOWN

SHEET TITLE:

MAINTENANCE

SHEET NO.:

41 OF 44

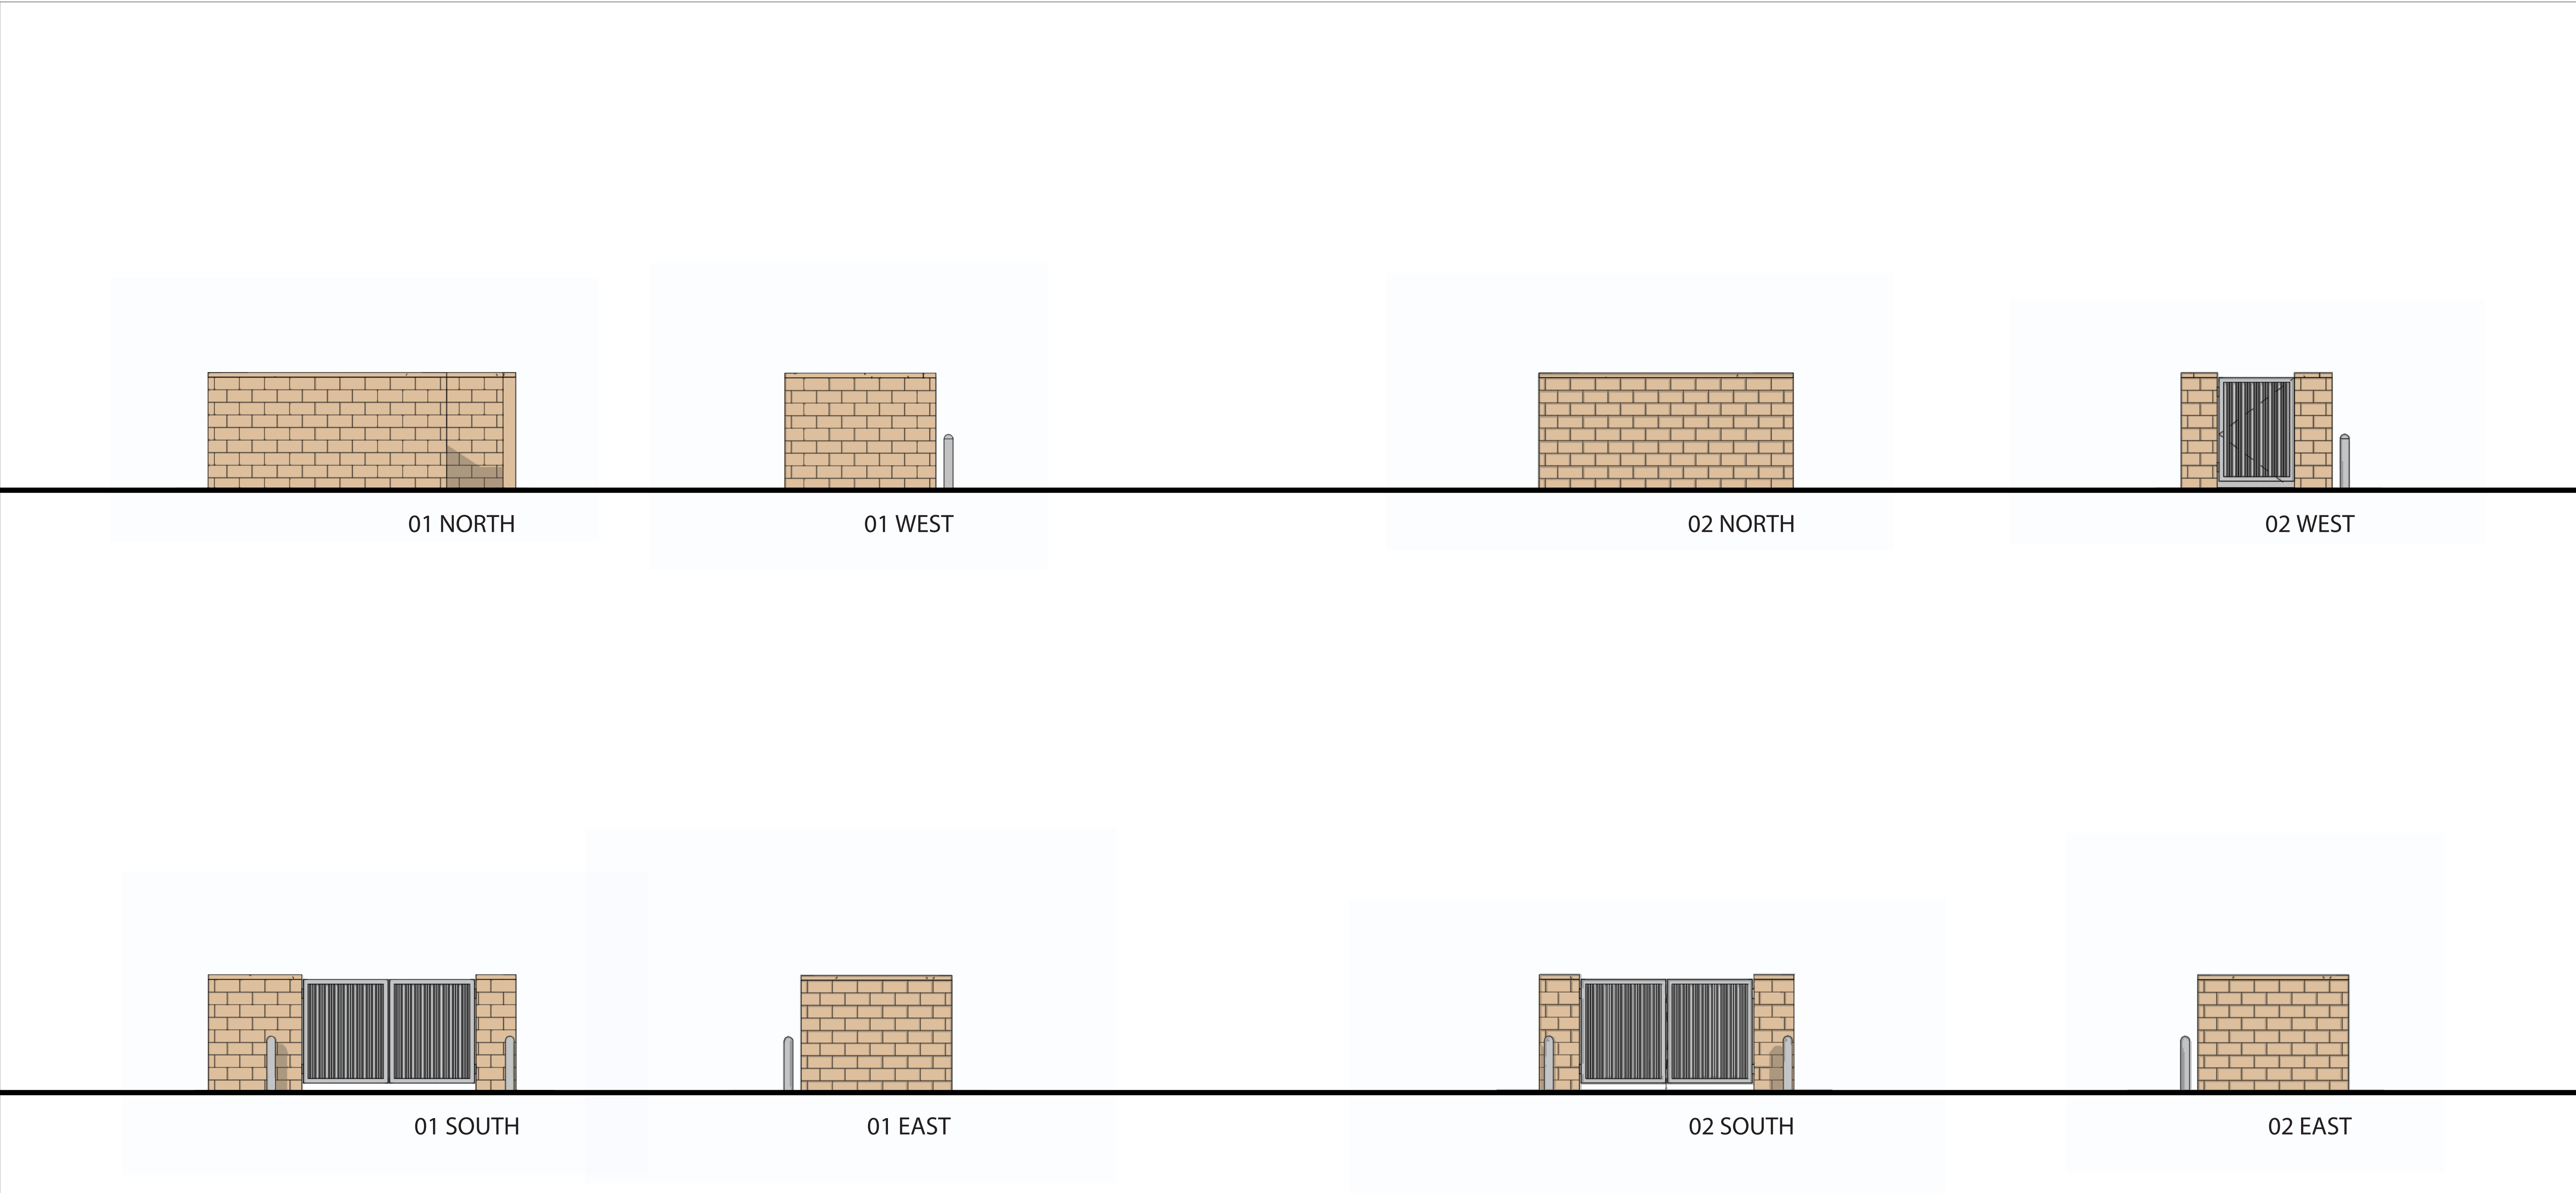

01 NORTH

01 WEST

02 NORTH

02 WEST

01 SOUTH

01 EAST

02 SOUTH


02 EAST



CMU-1
"SANDSTONE"
SPLIT-FACE



METAL-6
ENCLOSURE
GATE

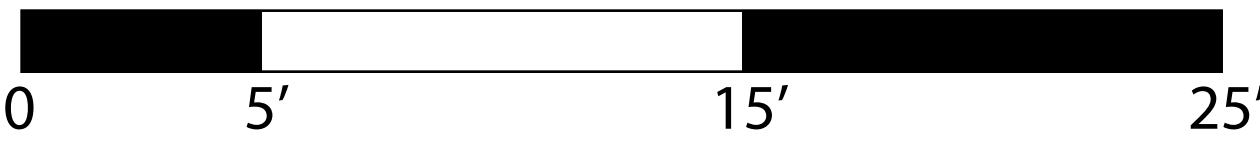

**VILLAGE AT
WESTERLY
CREEK PHASE 3**
S. IRONTON ST. & E. KENTUCKY AVE.
AURORA, CO

DRAWING SET	
DEVELOPMENT APPLICATION	
SET ISSUE DATES:	
1ST SUBMITTAL	16-0909
2ND SUBMITTAL	16-1213
3RD SUBMITTAL	17-0119
SCALE	AS SHOWN

SHEET TITLE:
TRASH ENCLOSURE

SHEET NO:
42 OF 44