


K:\DEN_Civil\196617000_Fine Parking\CADD\Exhibits\2023-1213_MUS Exhibits\Master Land Use and Utility Plan.dwg OKeefe, Sam 12/14/2023 9:59 AM

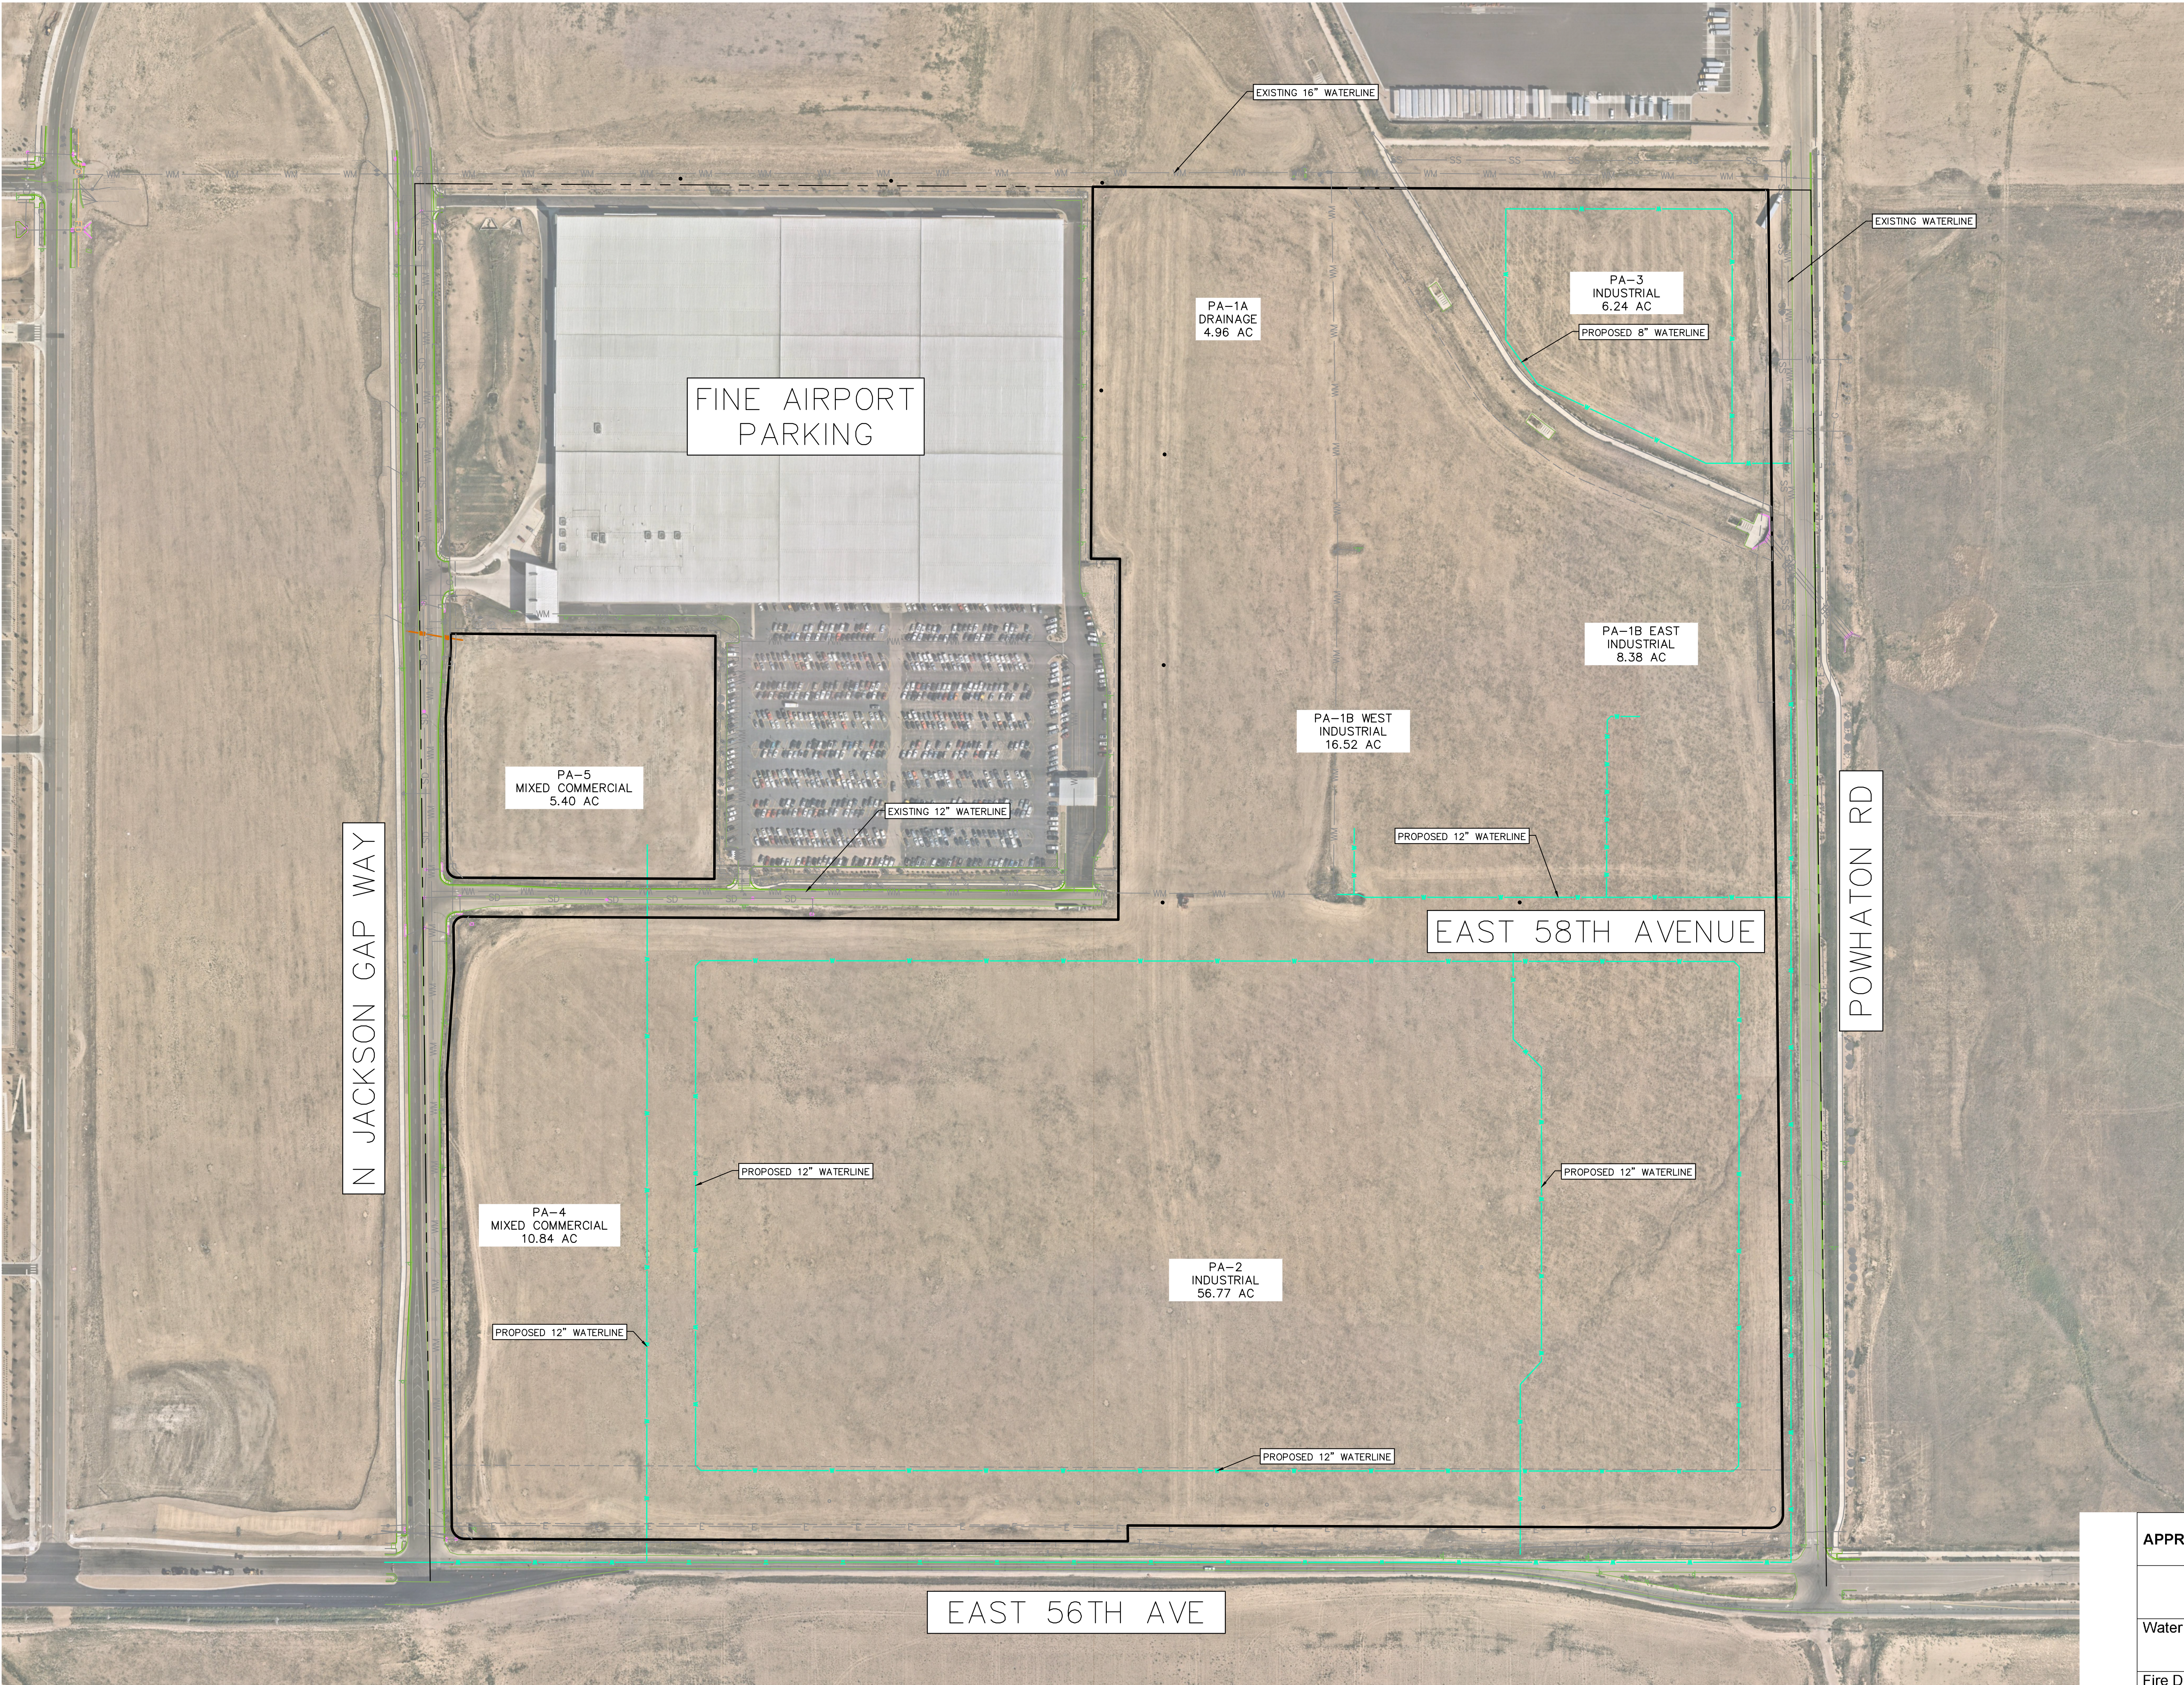

PLAN VIEW

LEGEND

— W — W — PROPOSED WATER LINE

FACSIMILE
This electronic plan is a
facsimile of the signed
and sealed pdf set

(Signature)
12/14/2023
Date
BRADLEY COONEY
(Printed Name)

NORTH

GRAPHIC SCALE IN FEET
0 75 150 300

APPROVED FOR ONE YEAR FROM THIS DATE	
Water Department	Date
Fire Department	Date