


FIRE TRUCK TURNING TEMPLATE NO.1

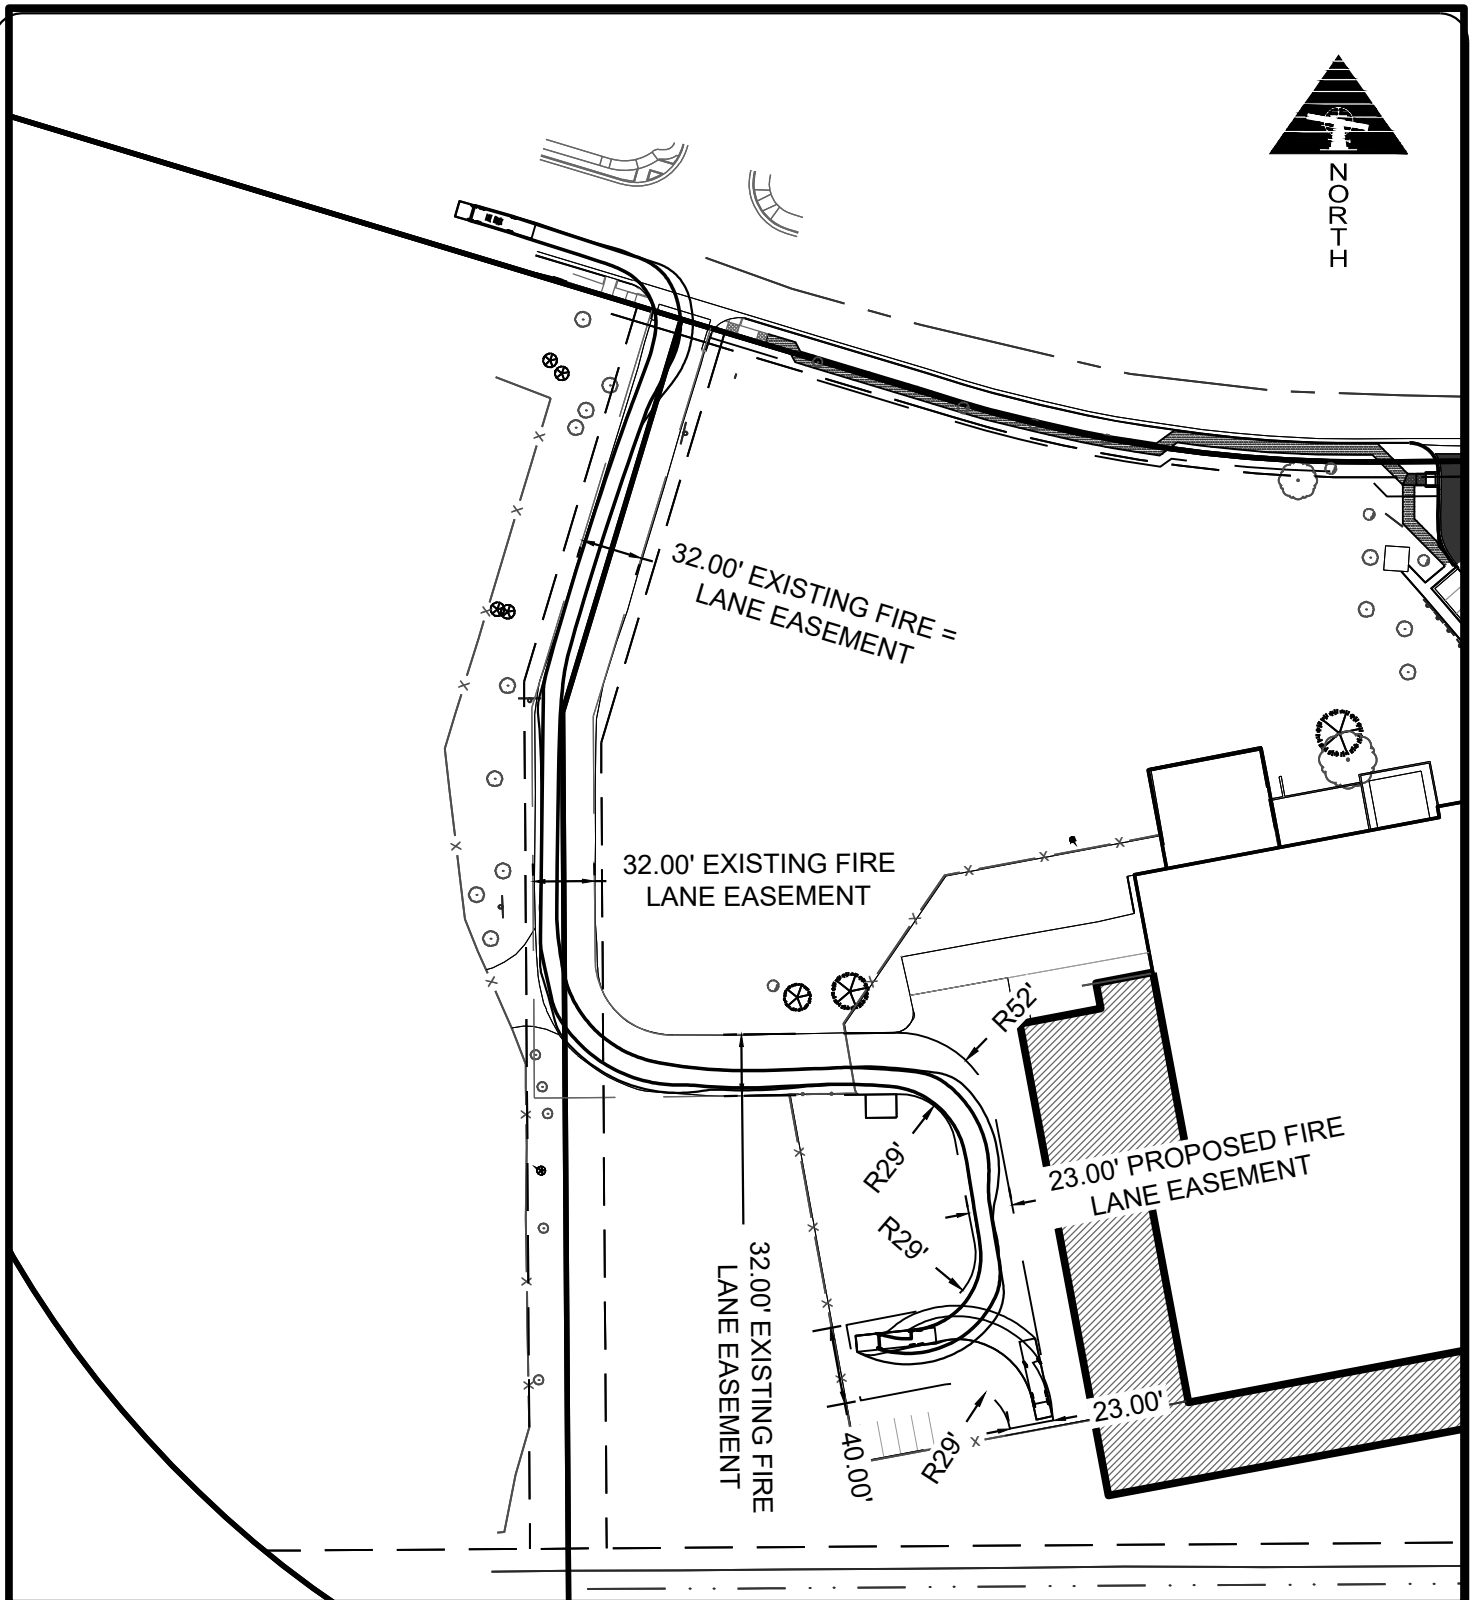

AURORA FIRE APPARATUS WAS USED FOR THIS TURN TEMPLATE.

(MEASUREMENTS FOR APPARATUS OBTAINED FROM AURORA FIRE TRUCK DETAIL.)

SMH
CONSULTANTS

100' 50' 0' 100'
SCALE: 1" = 100'


Civil Engineering • Land Surveying • Landscape Architecture
www.smhconsultants.com

Manhattan, KS - HQ P: (785) 776-0541 • **Dodge City, KS** P: (620) 255-1952
Kansas City P: (913) 444-9615 • **Colorado Springs, CO** P: (719) 465-2145

Exhibit #01 Drawn By:AVZ Project #2307-0238

SHEET 1 OF 2

FIRE TRUCK TURNING TEMPLATE NO.2

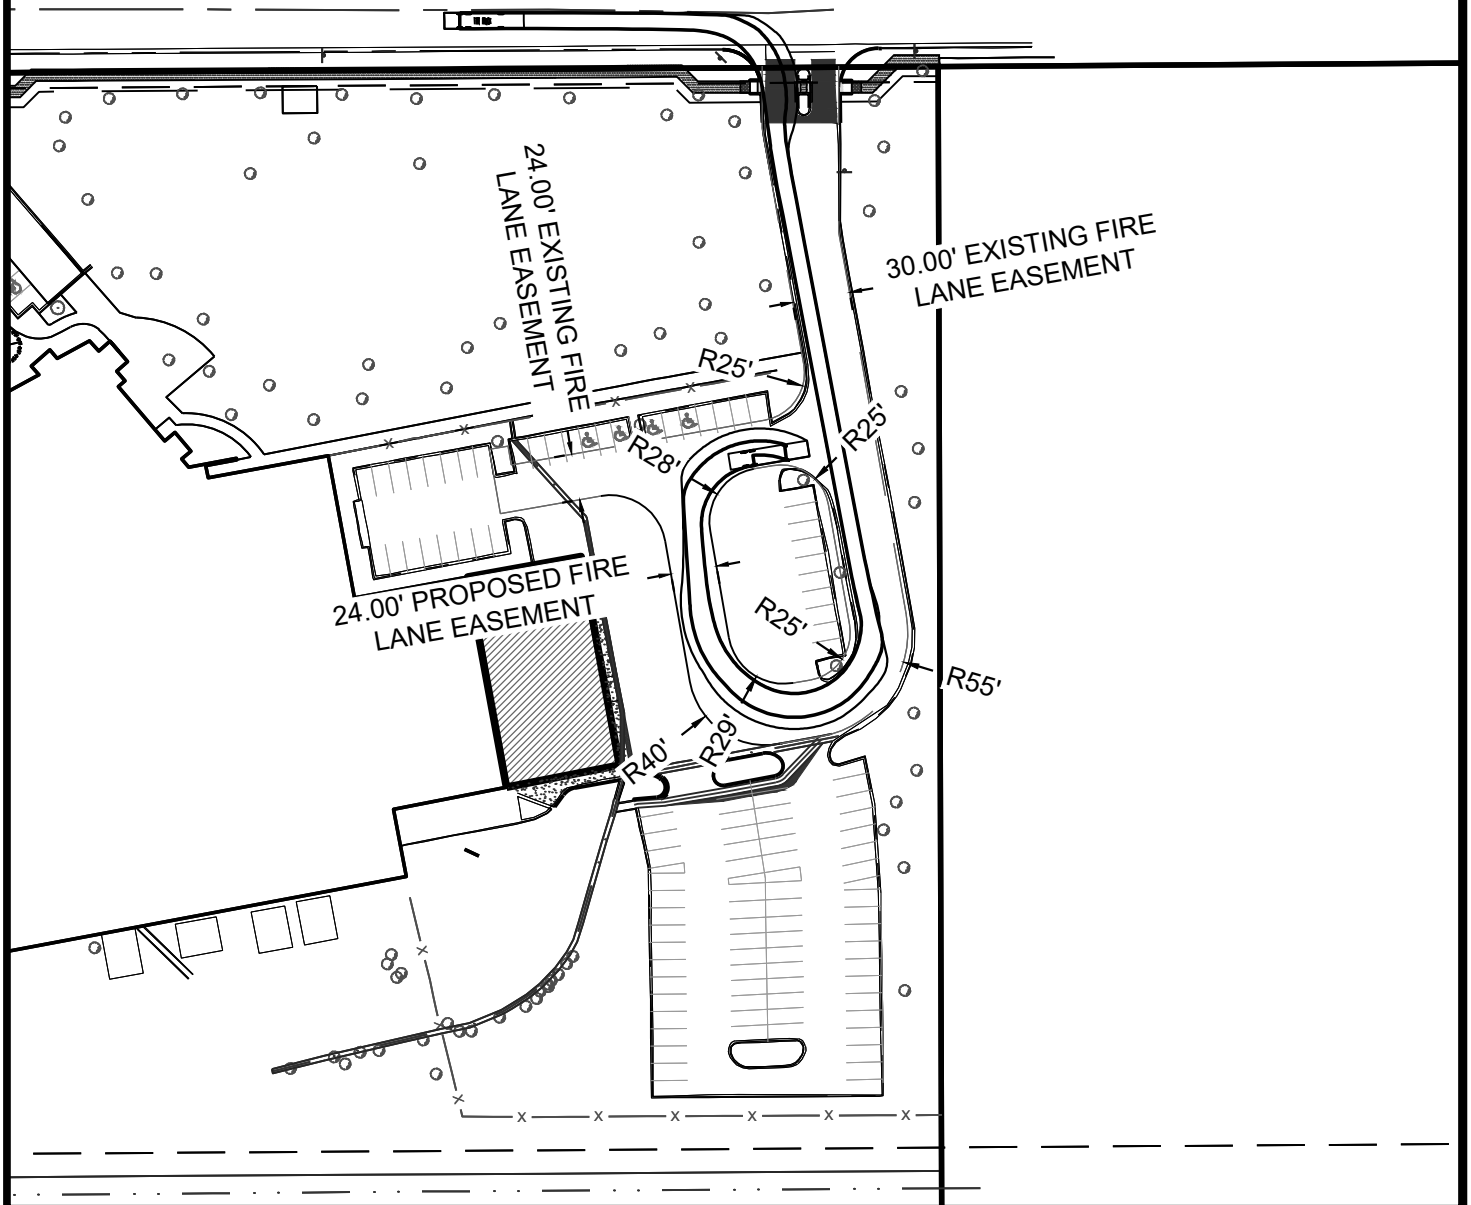

AURORA FIRE APPARATUS WAS USED FOR THIS TURN TEMPLATE.

(MEASUREMENTS FOR APPARATUS OBTAINED FROM AURORA FIRE TRUCK DETAIL.)

SMH
CONSULTANTS

100' 50' 0' 100'
SCALE: 1" = 100'

Civil Engineering • Land Surveying • Landscape Architecture
www.smhconsultants.com

Manhattan, KS - HQ P: (785) 776-0541 • **Dodge City, KS** P: (620) 255-1952
Kansas City P: (913) 444-9615 • **Colorado Springs, CO** P: (719) 465-2145

Exhibit #02 Drawn By:AVZ Project #2307-0238

SHEET 2 OF 2