


WB-67

	feet		
Tractor Width	: 8.00	Lock to Lock Time	: 6.0
Trailer Width	: 8.50	Steering Angle	: 28.4
Tractor Track	: 8.00	Articulating Angle	: 75.0
Trailer Track	: 8.50		

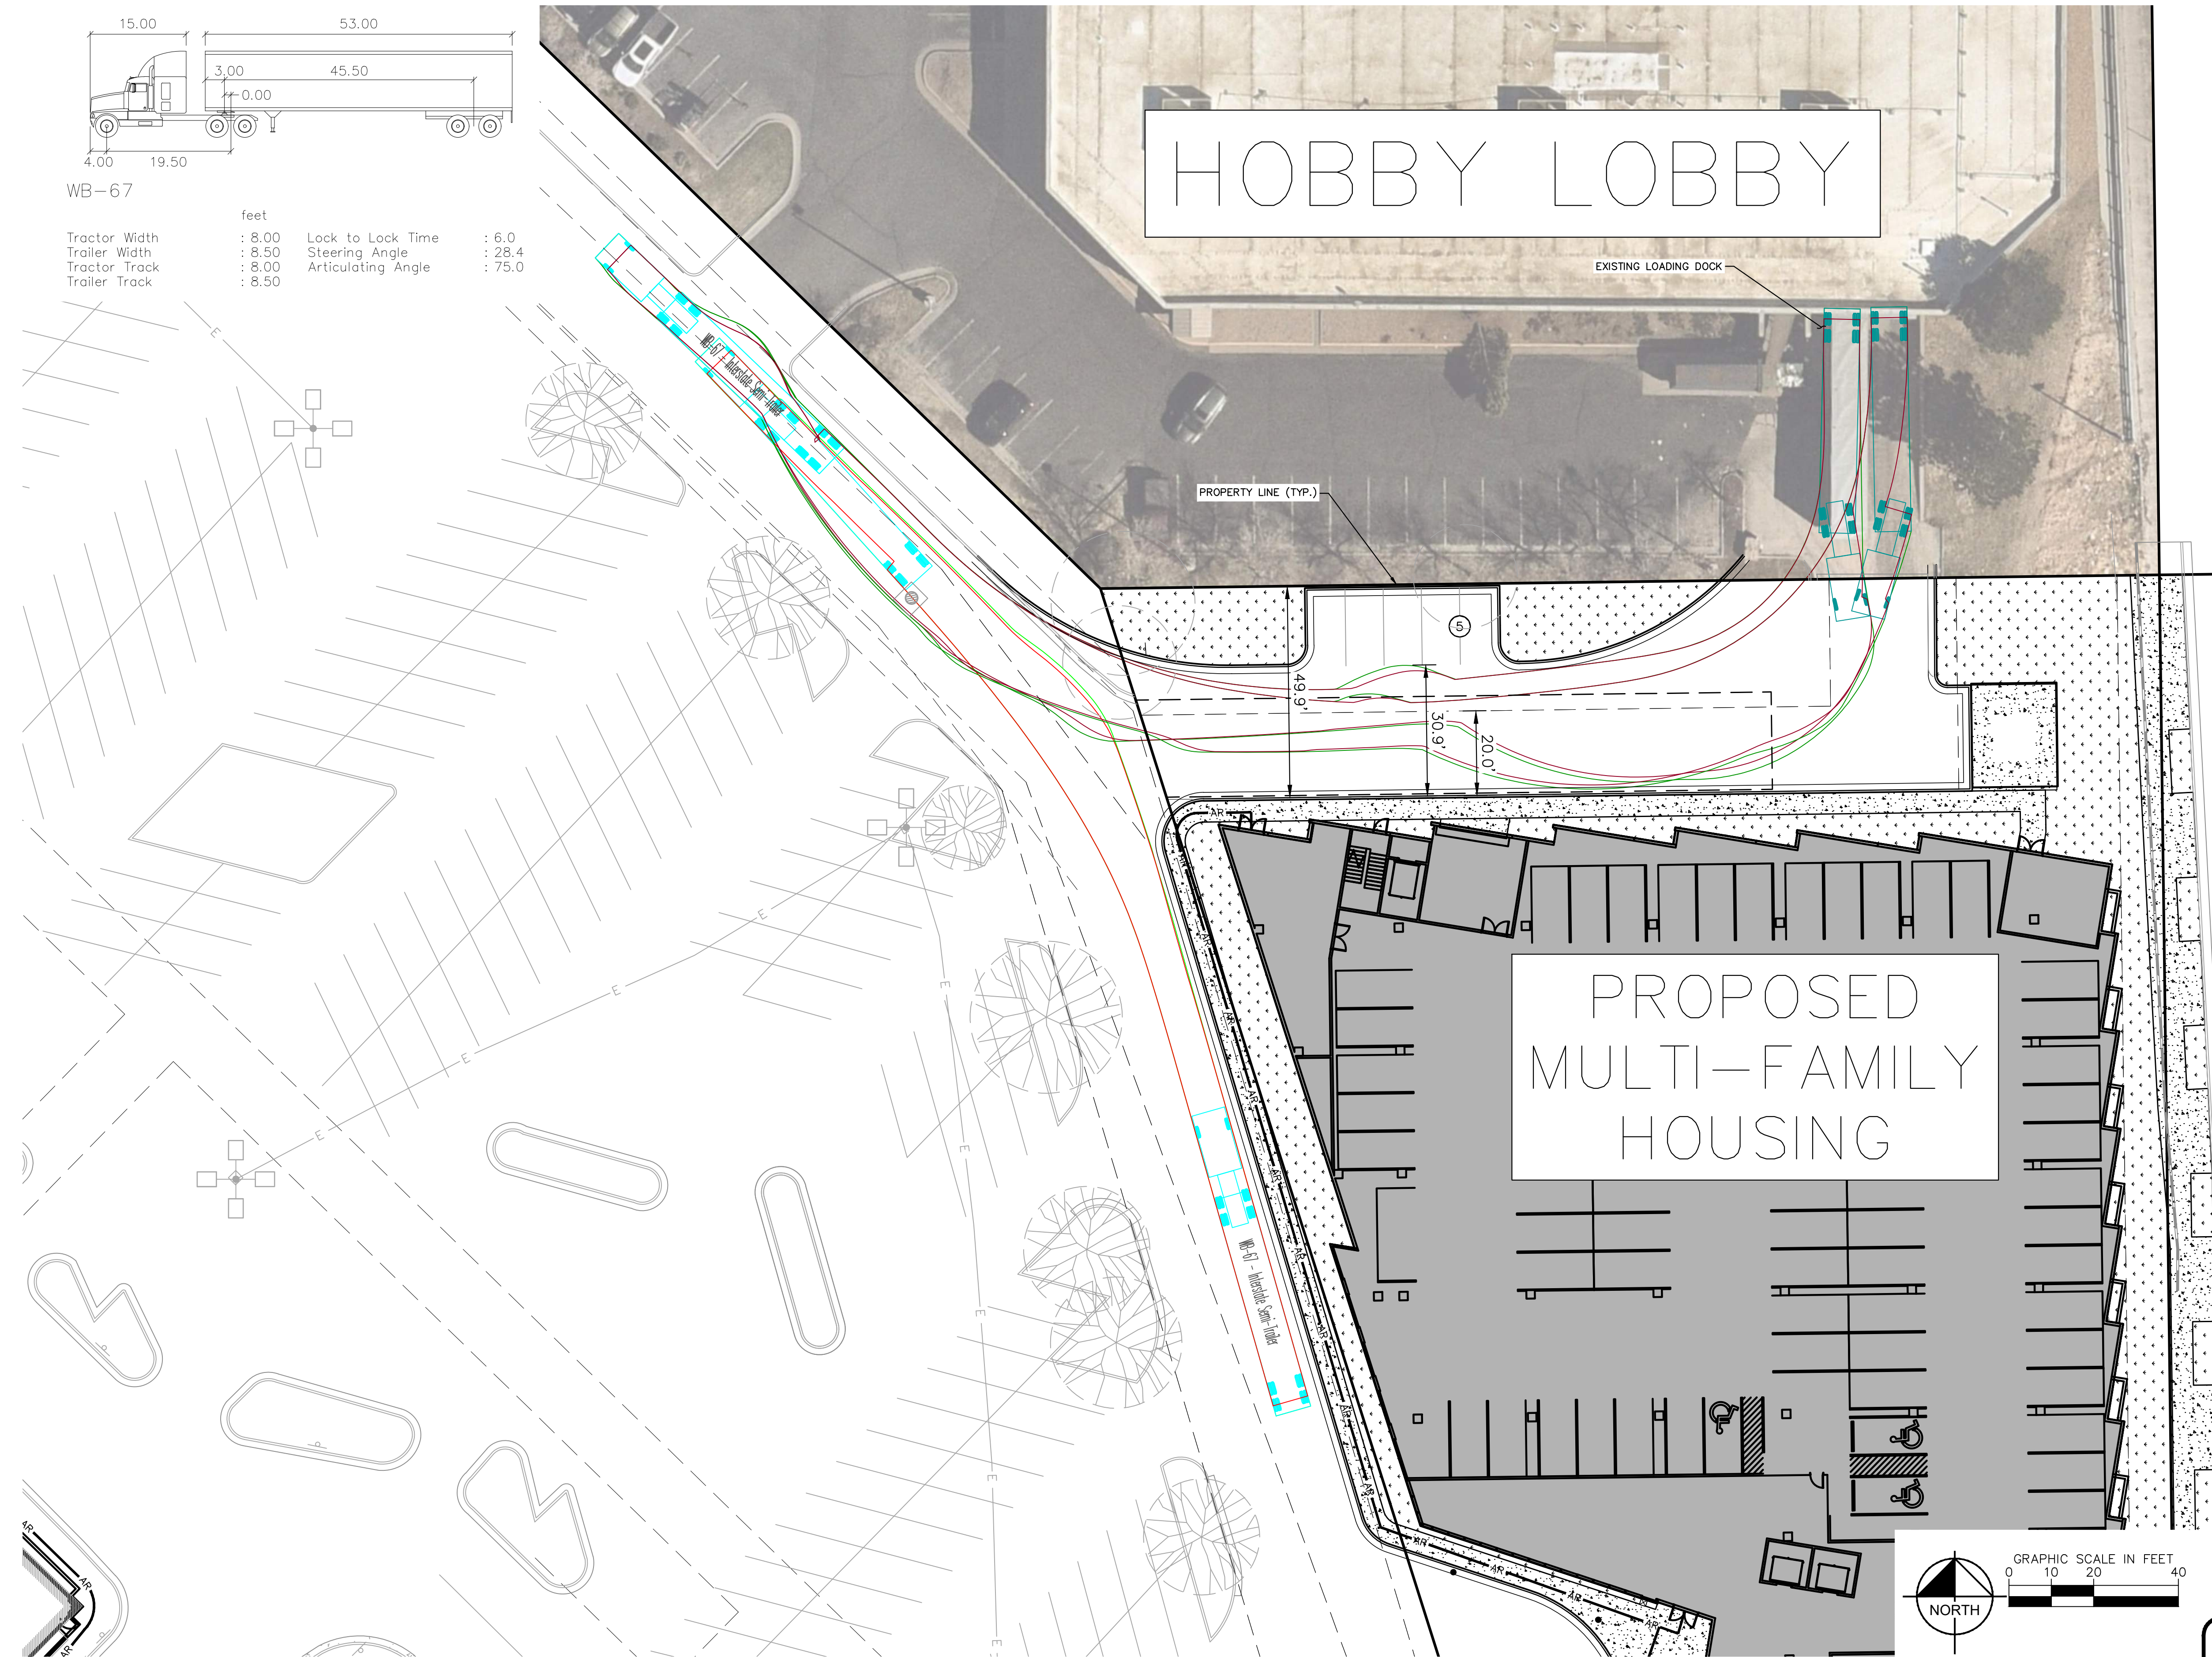

TOWN CENTER AT AURORA  
LOADING DOCK HOBBY LOBBY CONFLICT  
JANUARY 25, 2022

**Kimley»Horn**

© 2021 KIMLEY-HORN AND ASSOCIATES, INC.  
4582 SOUTH ULSTER STREET, SUITE 1500, DENVER, 80237  
PHONE: 303-228-2300