


COLORADO LAND SURVEY MONUMENT RECORD

Department of Regulatory Agencies
Board of Registration for Professional Engineers and Professional Land Surveyors
1560 Broadway, Suite 1350, Denver, CO 80202
Phone (303) 894-7788 * Fax (303) 894-7790 * TDD (303) 894-2900

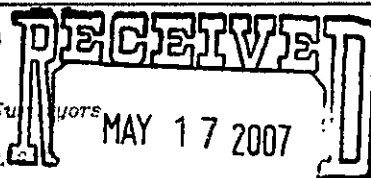

REPORT ONE MONUMENT ONLY ON THIS FORM - REPRODUCTION OF THIS FORM IS **COLO. ST. BD. OF LIC. FOR AES**
To be filed in by the Land Surveyor using **PERMANENT BLACK LETTERING** and lines which can be reduced



1. TYPE OF MONUMENT: ☐ SECTION CORNER ☒ QUARTER CORNER ☐ BENCH MARK ☐ OTHER _____

2. DESCRIPTION OF MONUMENT FOUND:

FOUND 3 1/4" ALUMINUM CAP 0.4' DOWN IN A RANGE BOX WITH "WATER" LID.

3. DESCRIPTION OF MONUMENT ESTABLISHED BY YOU TO PERPETUATE THE LOCATION OF THIS POINT:

4. SKETCH SHOWING RELATIVE LOCATION OF MONUMENT, ACCESSORIES AND REFERENCE POINTS STATING WHETHER FOUND OR SET, SHOW SUPPORTING AND/OR CONTRADICTORY EVIDENCE WHERE APPLICABLE:

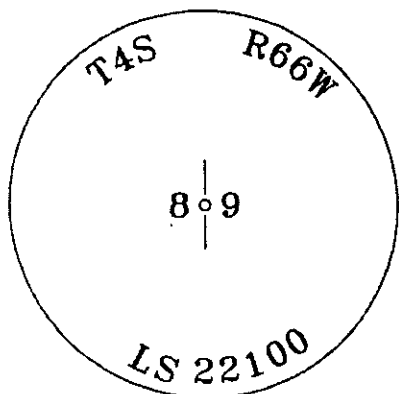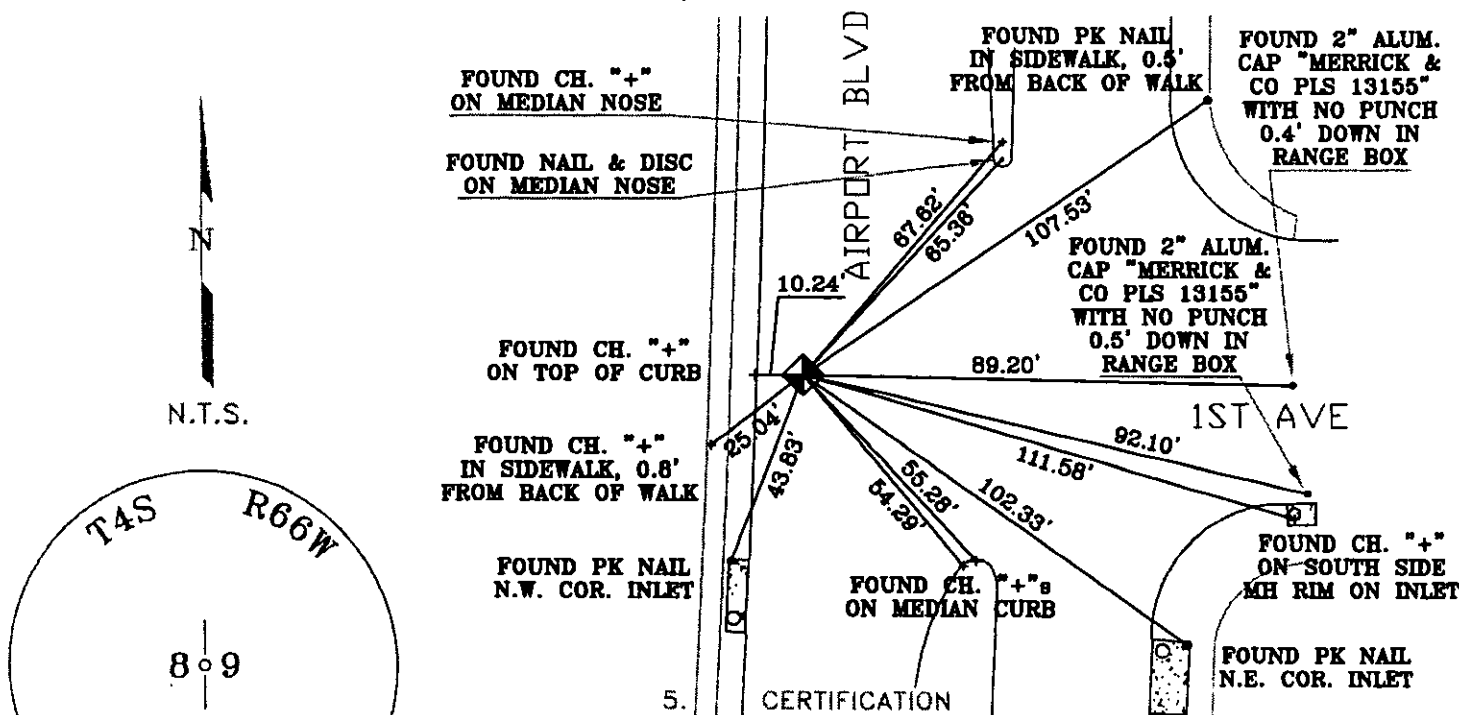

Stamping on Cap

5. CERTIFICATION

This is to certify that I was in responsible charge of the surveying work described in this record and that to the best of my knowledge the information presented herein is true and correct.

Name (Please Print): **JAN STERLING**


Firm Name: **CITY OF AURORA**

Firm Address: **13645 E. ELLSWORTH AVE.
AURORA, COLORADO 80012**

Phone: **303-326-8015**

a. Date of field Work to Establish, Restore or Rehabilitate Monument: _____
b. Date Monument was used as Control: **MAY 9, 2007**

6. LOCATION DIAGRAM
1" = 1 Mile

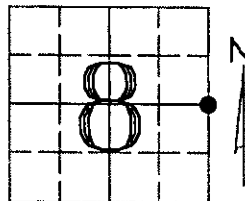

● = Location of Monument Signature/Date through Seal

7. SEC **8** T **4S** R **66W** **6TH** P.M.
COUNTY **ARAPAHOE** INDEX REF NUMBER **09-T**

**8. SEC _____ T _____ R _____ P.M.
COUNTY _____ INDEX REF NUMBER _____

** To be used only for monuments located on county lines

(Do not fill in)

ACCEPTED
JUN 30 2007
COLO. ST. BD. OF LIC.
FOR AES

RECEIVED AT OFFICE OF THE COUNTY CLERK
_____ COUNTY

BY: _____
DATE: _____

Record to be filed by Index Reference Number Numerically, then Alphabetically, under appropriate Township, Range, and Meridian.