


FILEPATH: E:\PROJECTS\242428 - PROJECT FRONTIER\03 - DRAWINGS\EXHIBITS\WB-67 TRUCK TURN

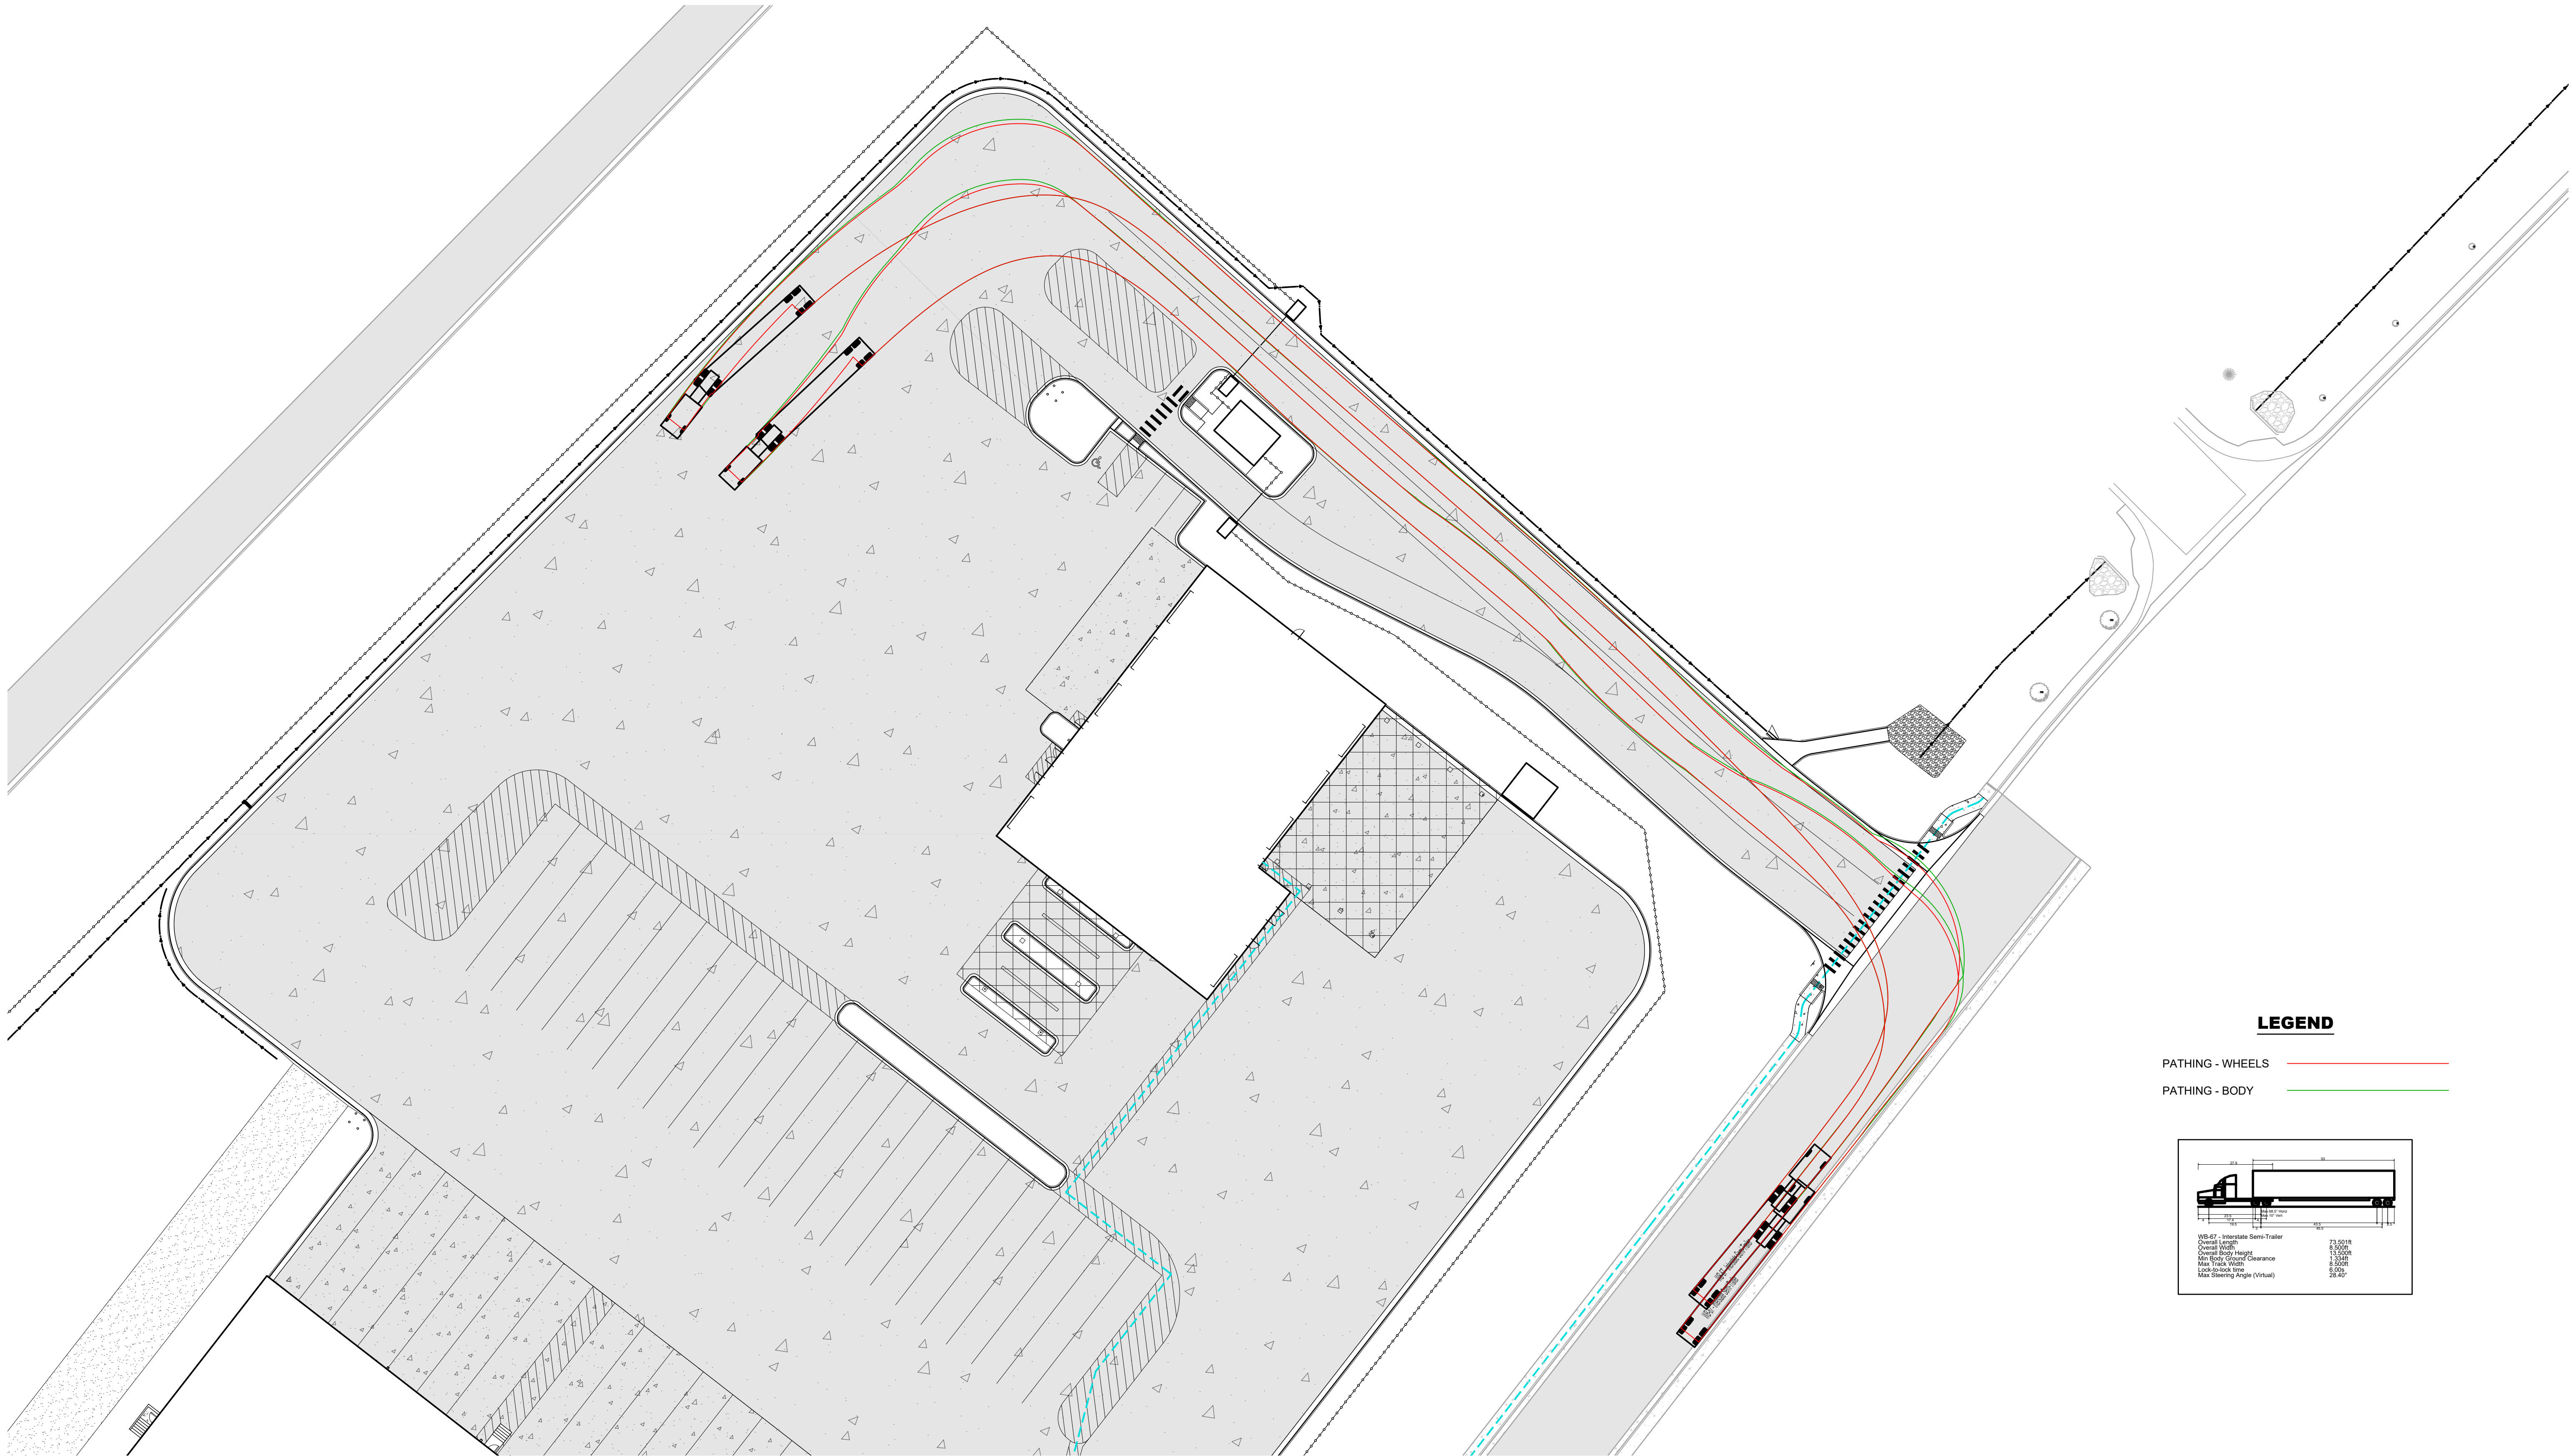


0 30' 60'
1" = 30' (HORIZONTAL)



LEGEND

PATHING - WHEELS —
PATHING - BODY —

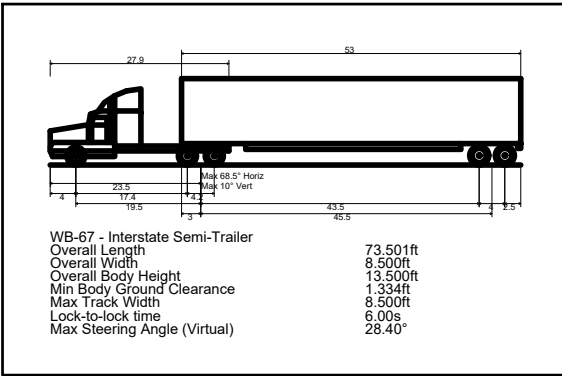


PROJECT FRONTIER
WB-67 ENTRANCE MOVEMENT
2/18/2025
SHEET 1 OF 3

FILEPATH: E:\PROJECTS\242428 - PROJECT FRONTIER\03 - DRAWINGS\EXHIBITS\WB-67 TRUCK TURN




0 30' 60'
1" = 30' (HORIZONTAL)

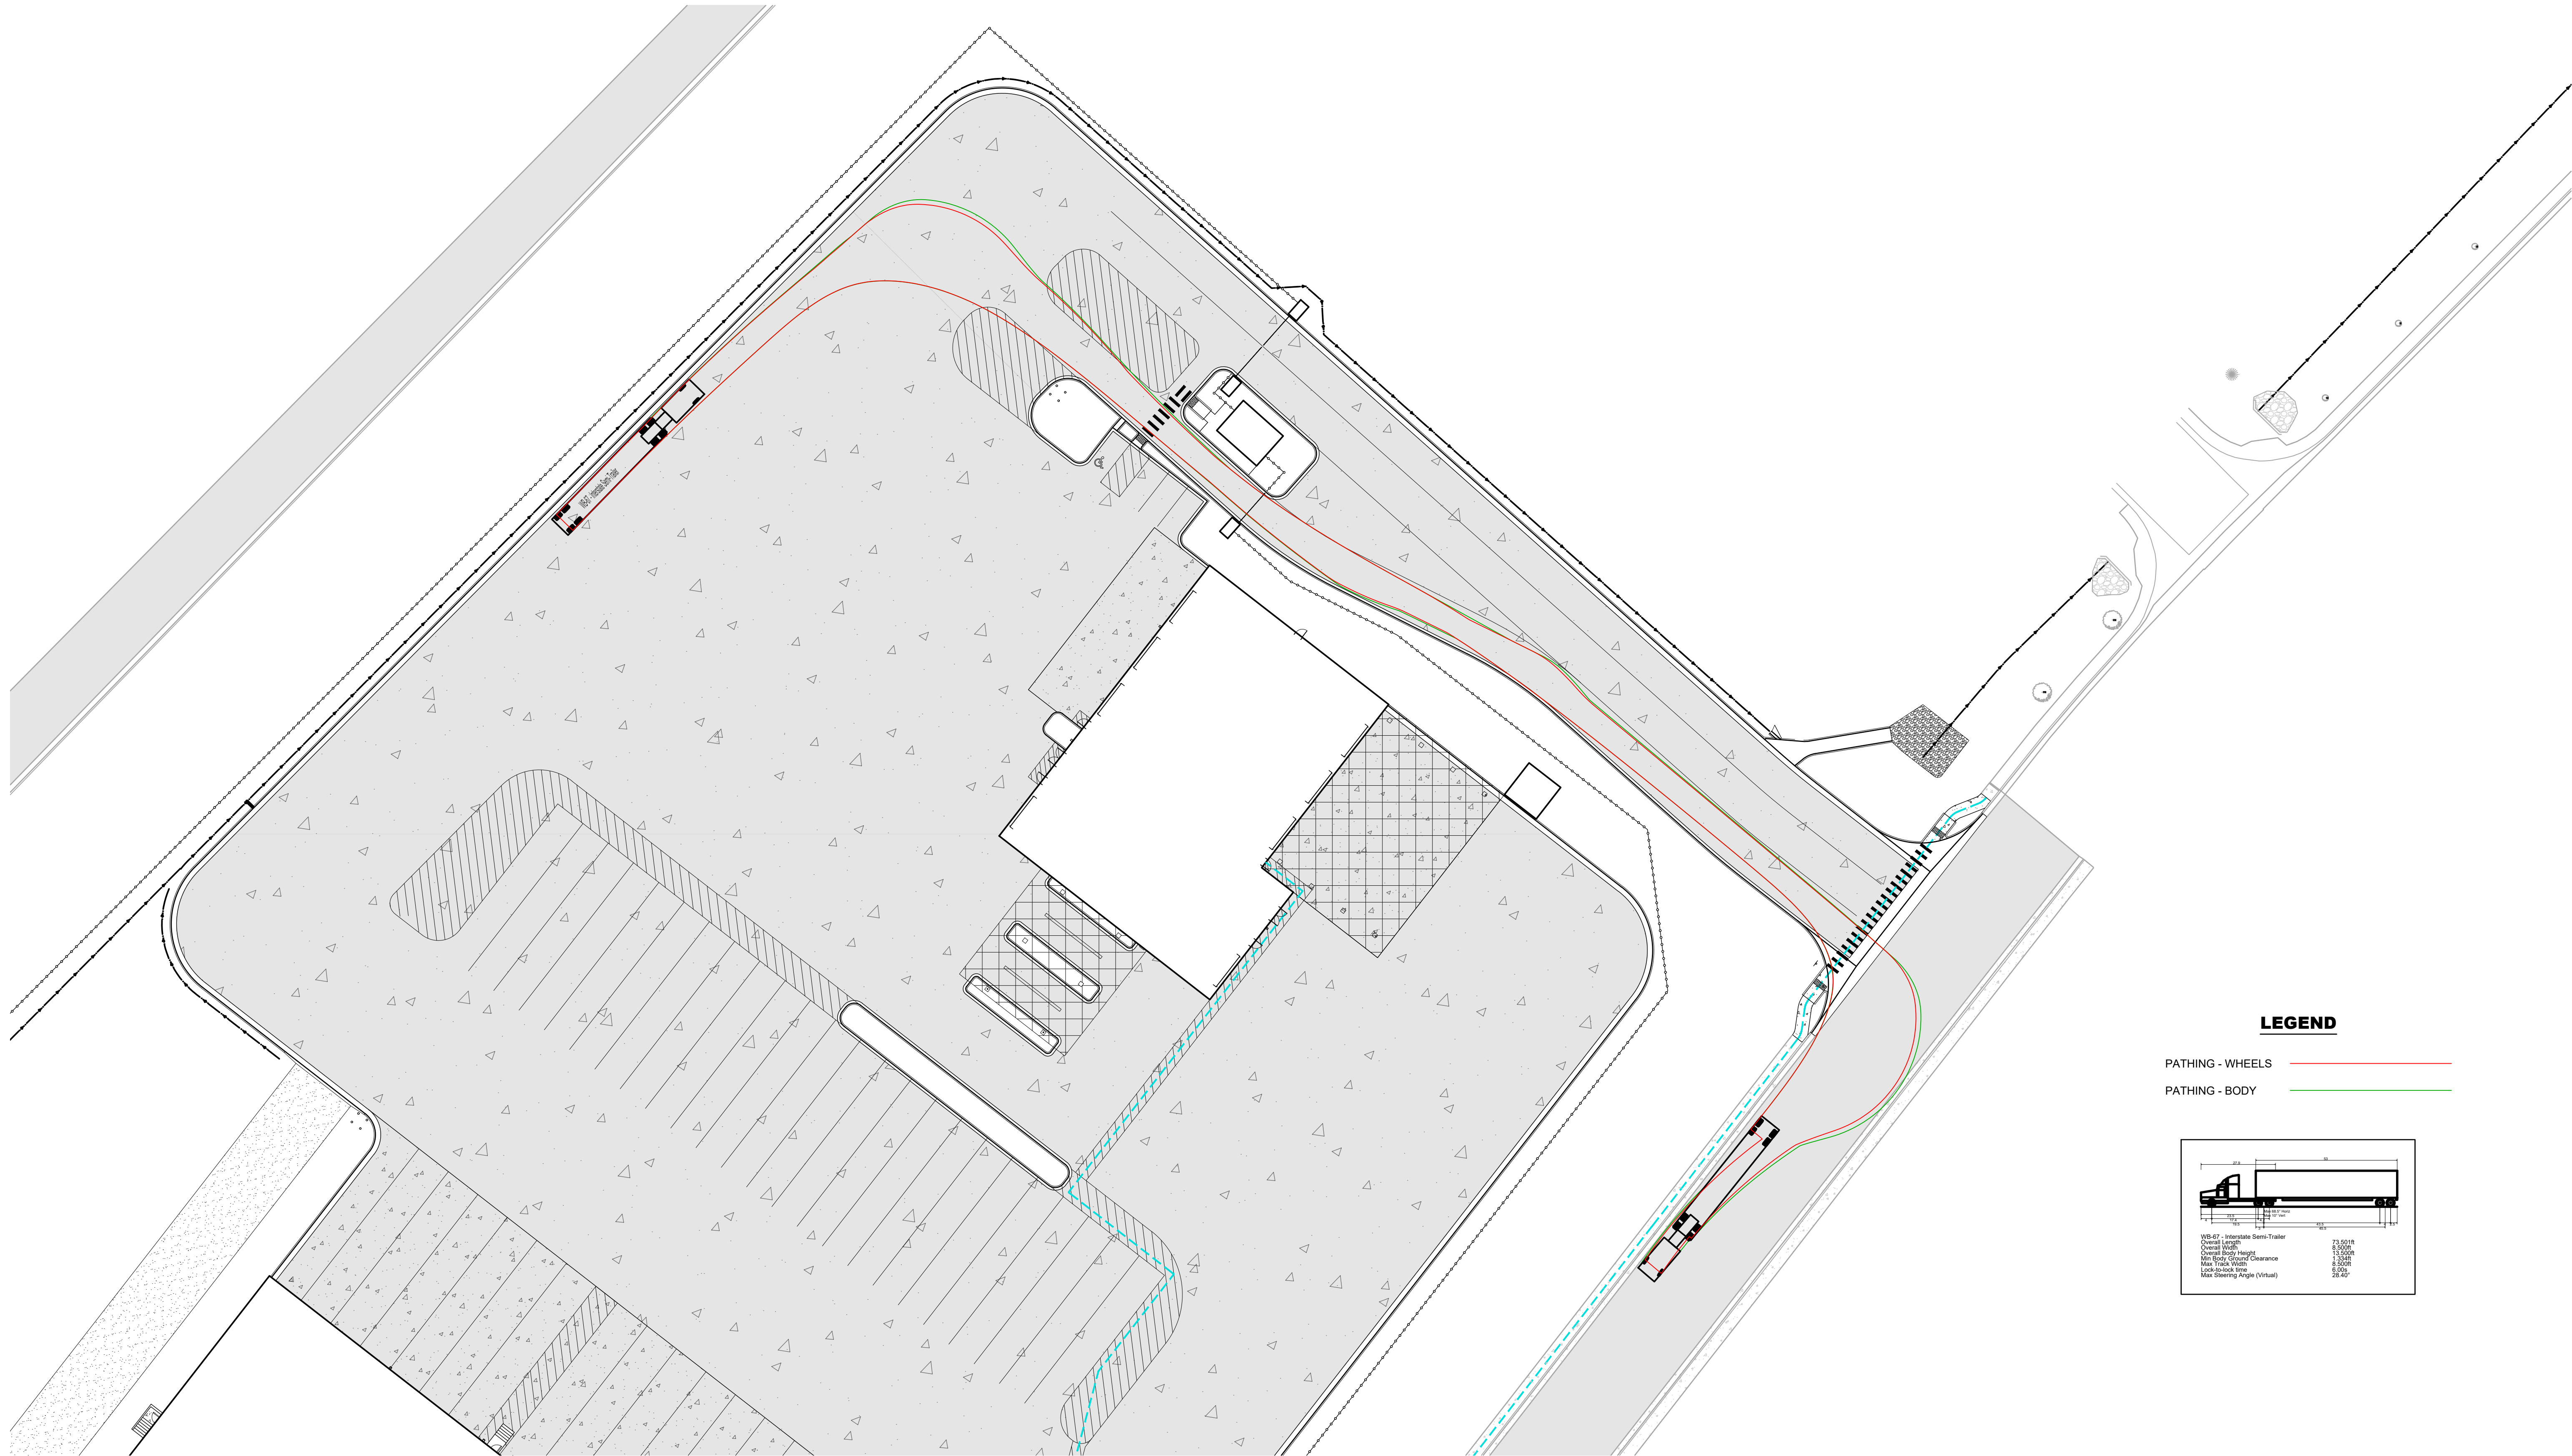

LEGEND

PATHING - WHEELS —
PATHING - BODY —

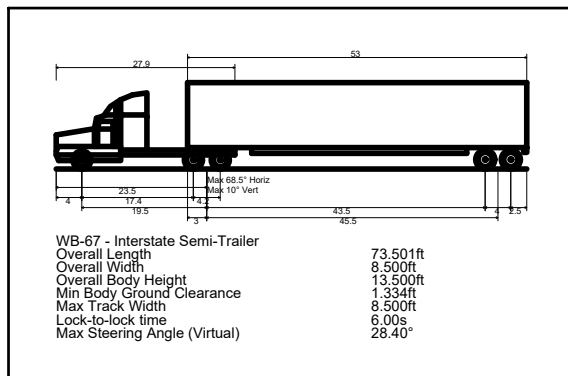


PROJECT FRONTIER
WB-67 EXIT MOVEMENT
2/18/2025
SHEET 2 OF 3

FILEPATH: E:\PROJECTS\242428 - PROJECT FRONTIER\03 - DRAWINGS\EXHIBITS\WB-67 TRUCK TURN




0 30' 60'
1" = 30' (HORIZONTAL)

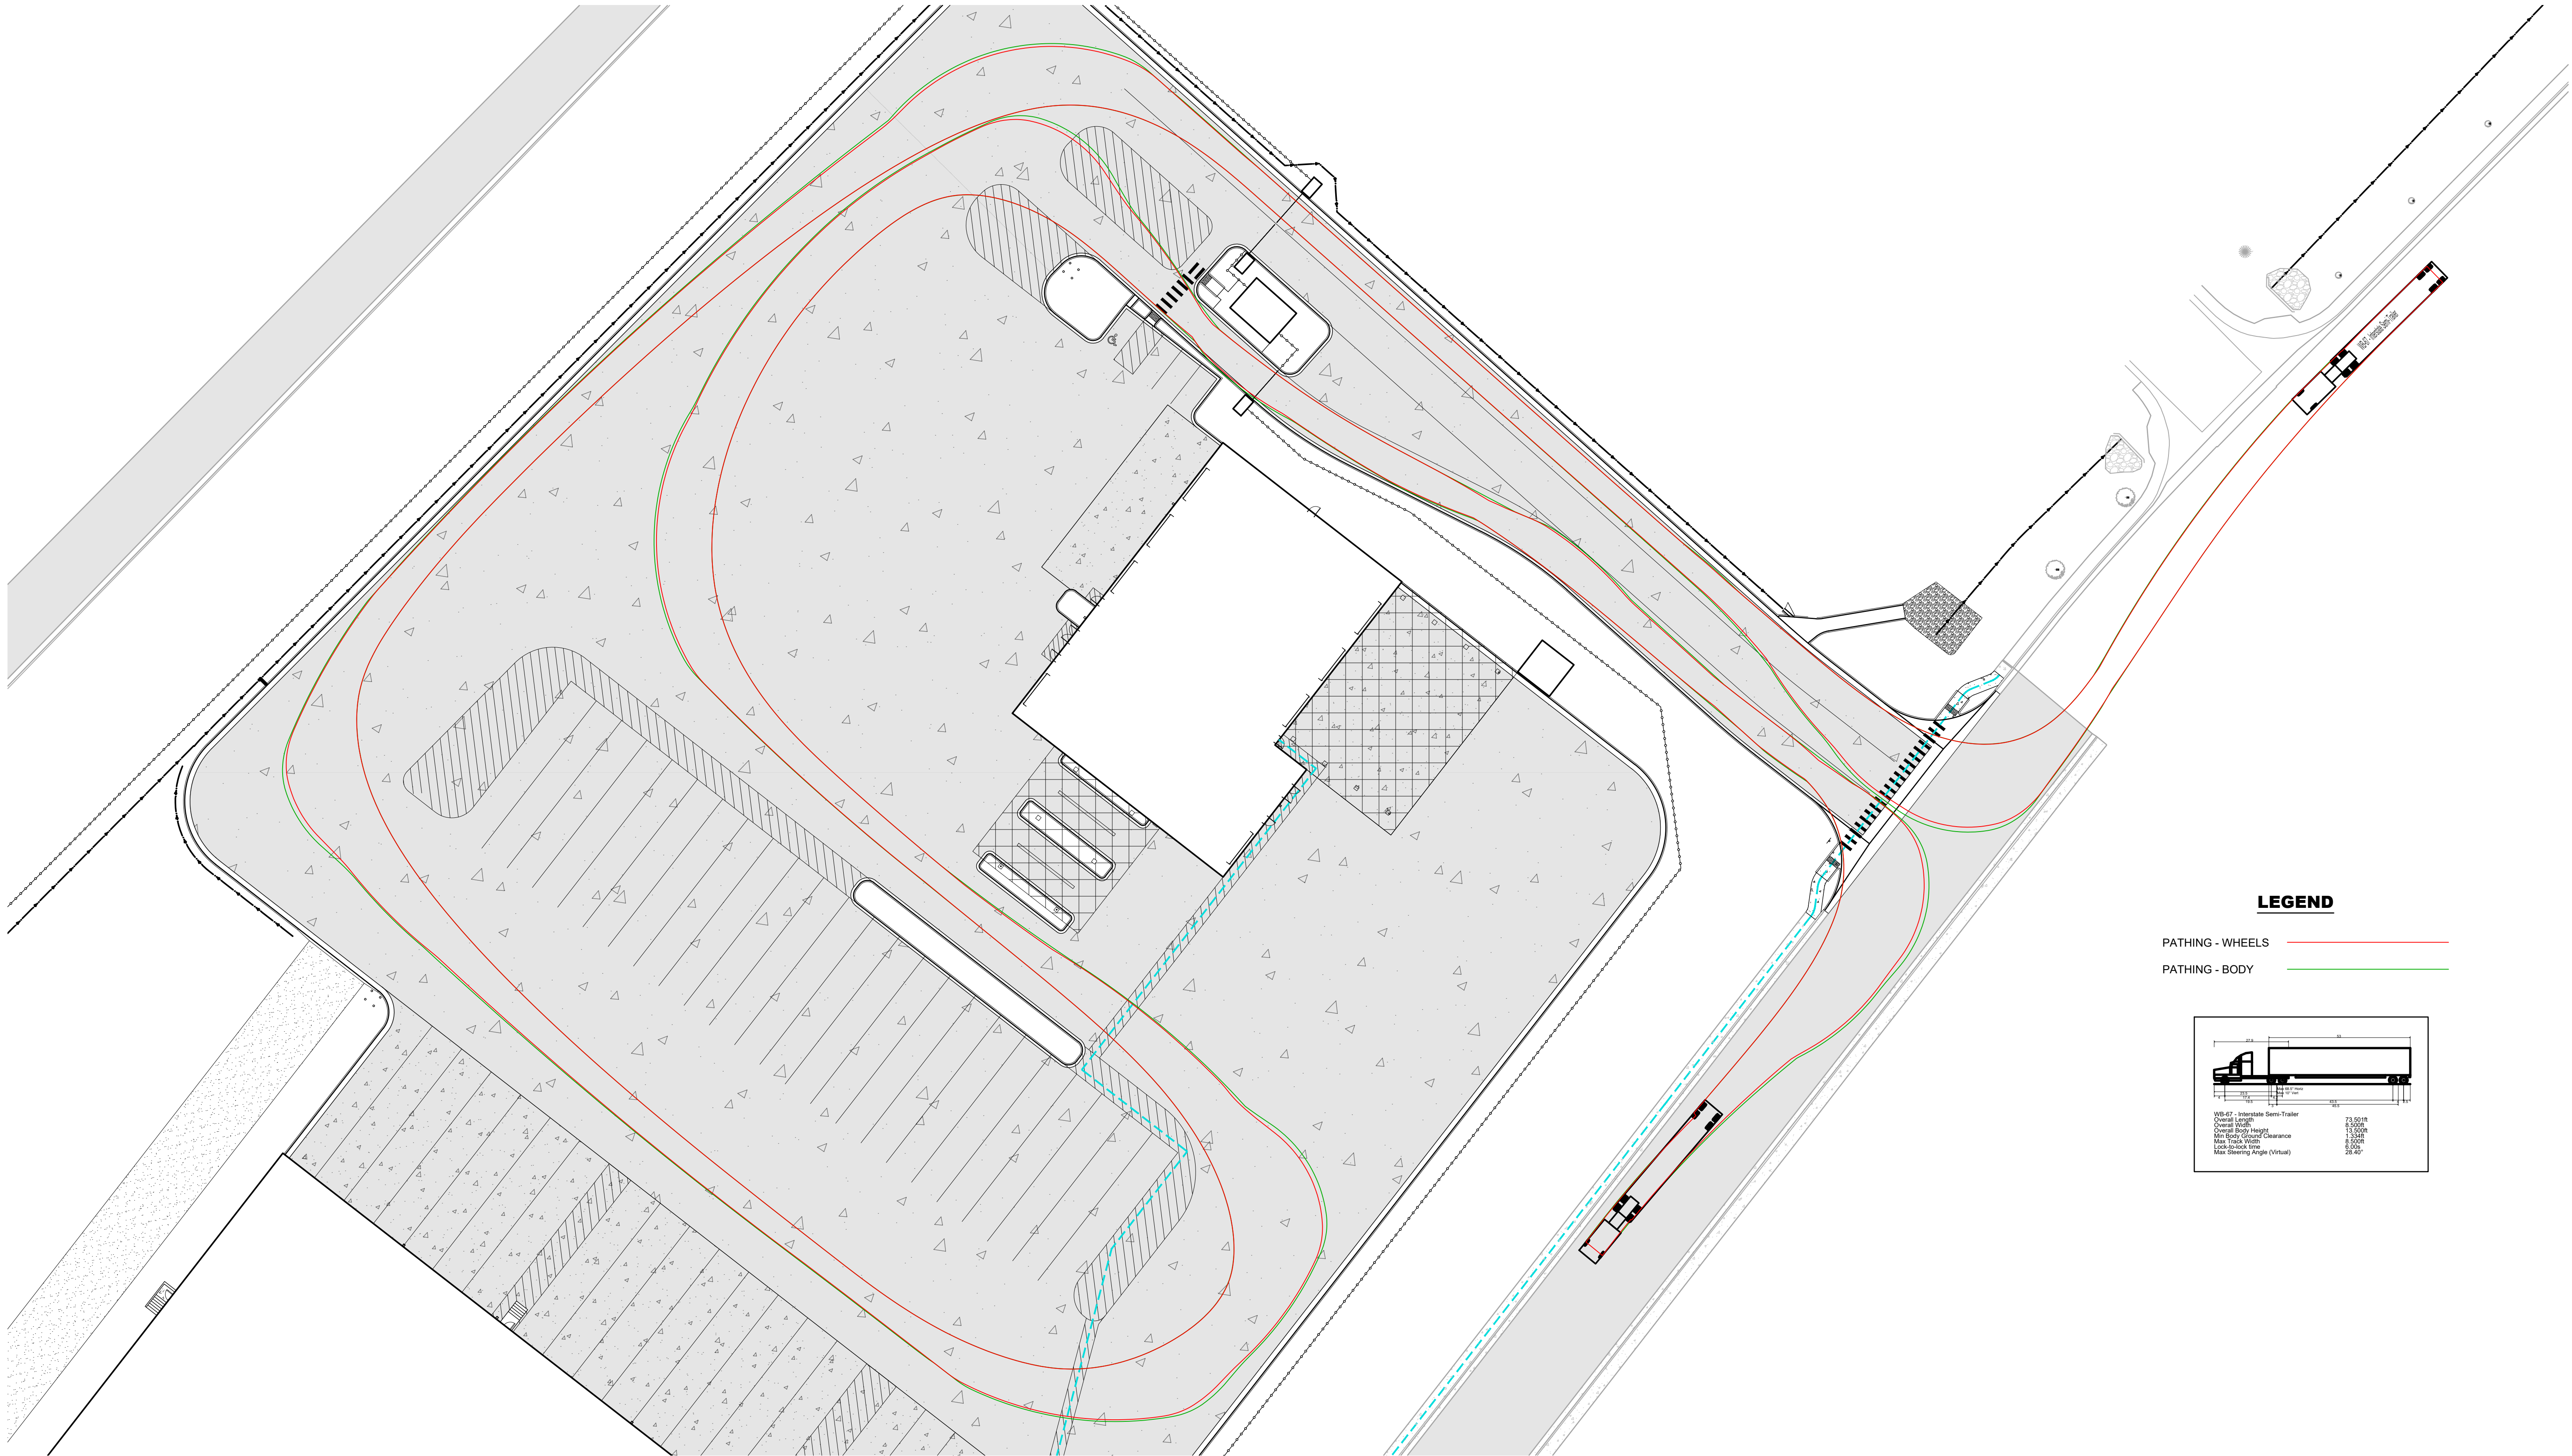

LEGEND

PATHING - WHEELS ————
PATHING - BODY ————

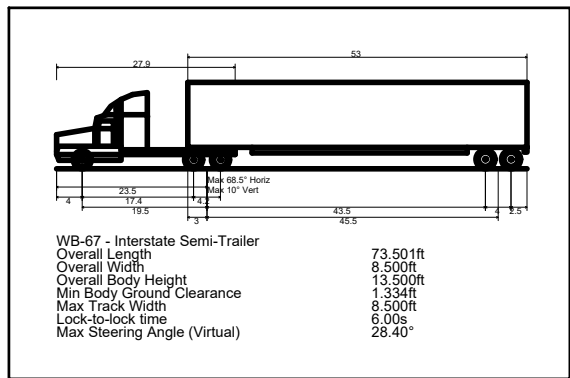

PROJECT FRONTIER
WB-67 FULL MOVEMENT
2/18/2025
SHEET 3 OF 3